

APPROVED DRAWINGS

Please Index As


File Number

APPROVED DRAWINGS

Part	1	Part	11
Part	2	Part	12
Part	3	Part	13
Part	4	Part	14
Part	5	Part	15
Part	6	Part	16
Part	7	Part	17
Part	8	Part	18
Part	9	Part	19
Part	10	Part	20

24 Mobbing

2nd floor

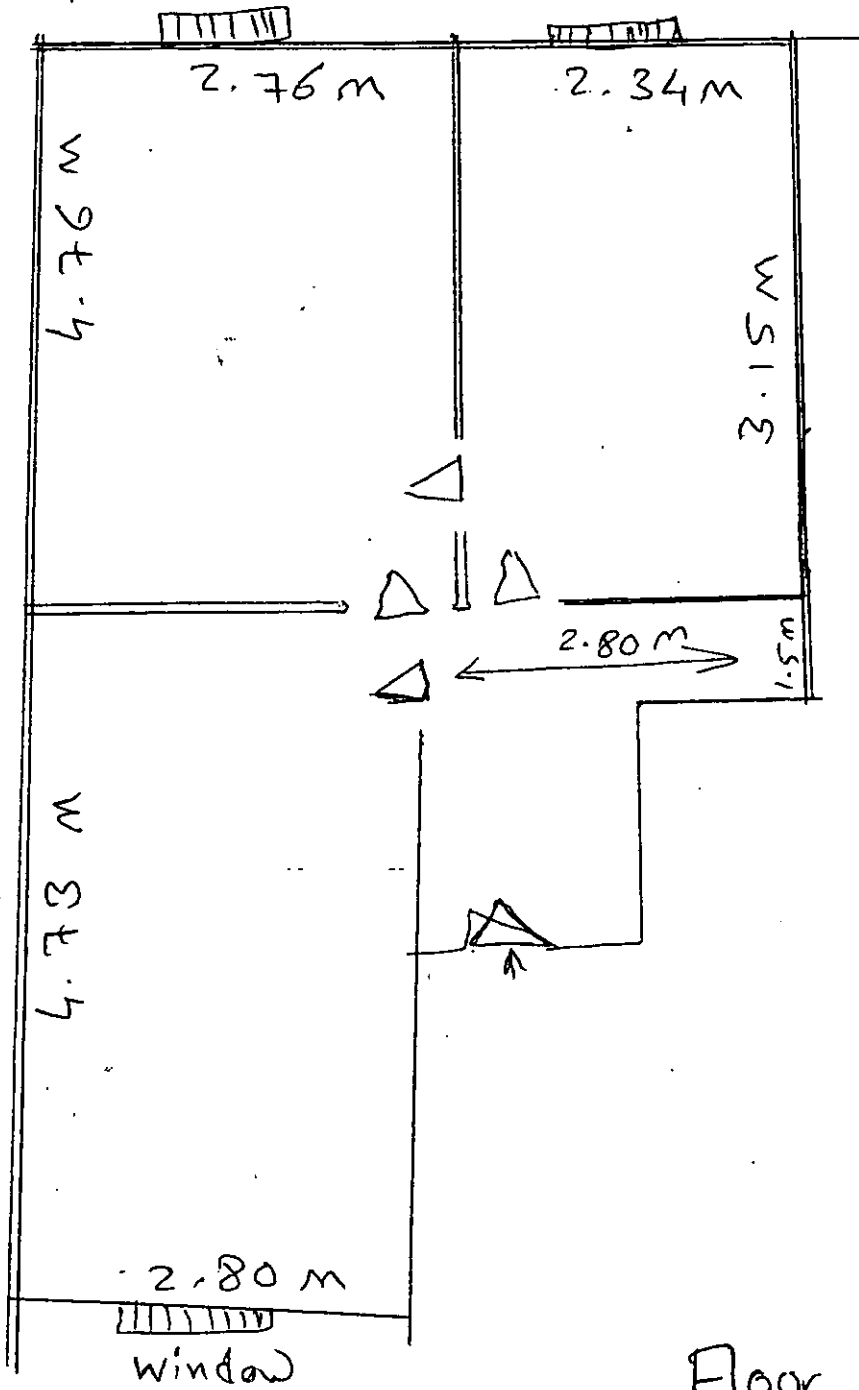

R.B.K.C PLANNING


Received 23 DEC 2002

Ex Die HDC TP CAC AD CLU
AOACK N C SW SE APPEALS
IO REC ARB F.PLAN CON.DES

Floor Plan

EX DIR	HDC	TP	CAC	AD	CLU	AO AK
R.B.	23 DEC 2002				PLANNING	
N	C	SW	SE	APP	IO	REC
				ARE	FEES	

RBKC - Planning and Conservation - Card Index - Site Map

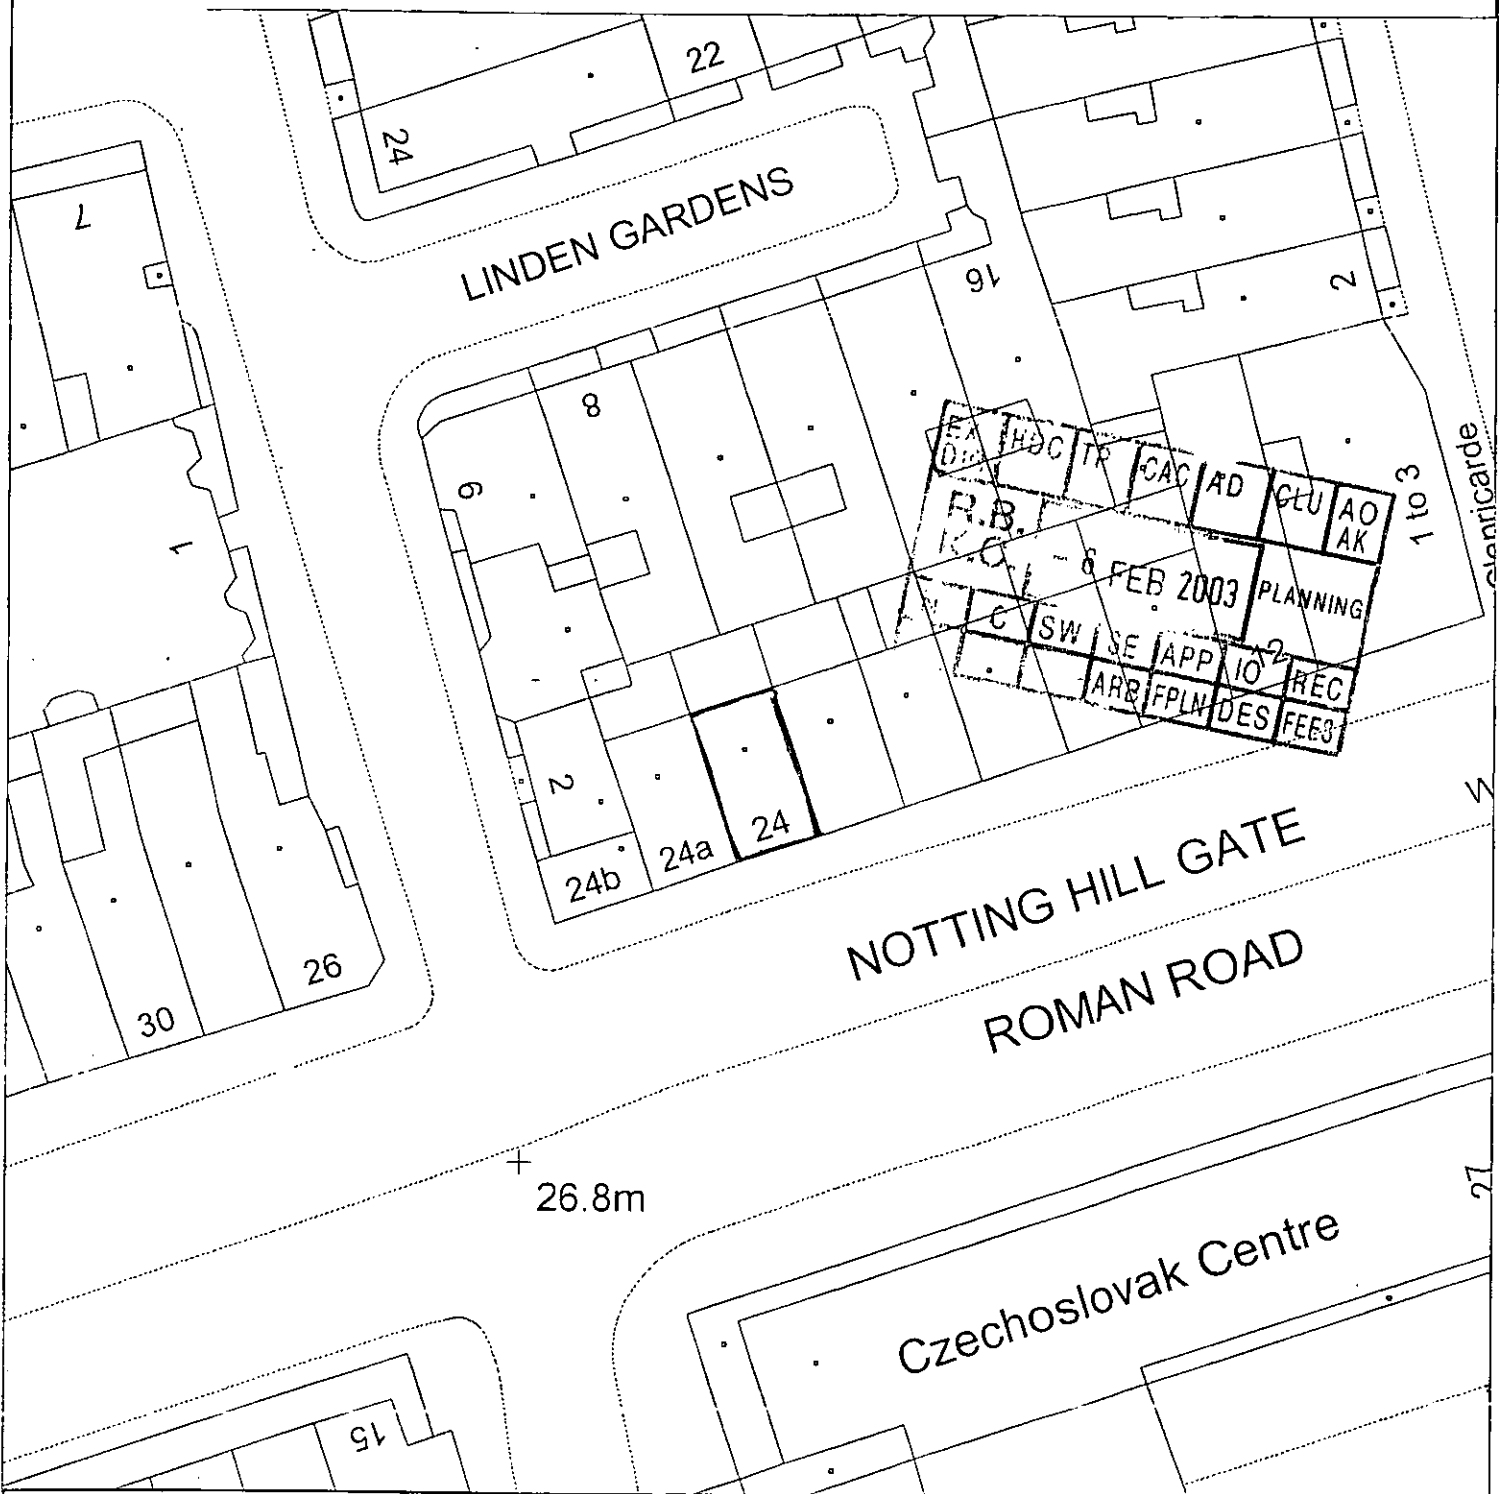

Ordnance Survey Map Extract - Crown Copyright Reserved - RBKC Internal Use Only

QuickMap(30/01/03)

Map width : 97.50m

Scale 1 : 500

RBKC - Planning and Conservation - Card Index - Site Map



Ordnance Survey Map Extract - Crown Copyright Reserved - RBKC Internal Use Only

QuickMap(30/01/03)

Map width : 243.74m

Scale 1 : 1250

RBKC - Planning and Conservation - Card Index - Site Map



Ordnance Survey Map Extract - Crown Copyright Reserved - RBKC Internal Use Only


QuickMap(30/01/03)

Map width : 97.50m

Scale 1 : 500

24 Notting

2nd floor

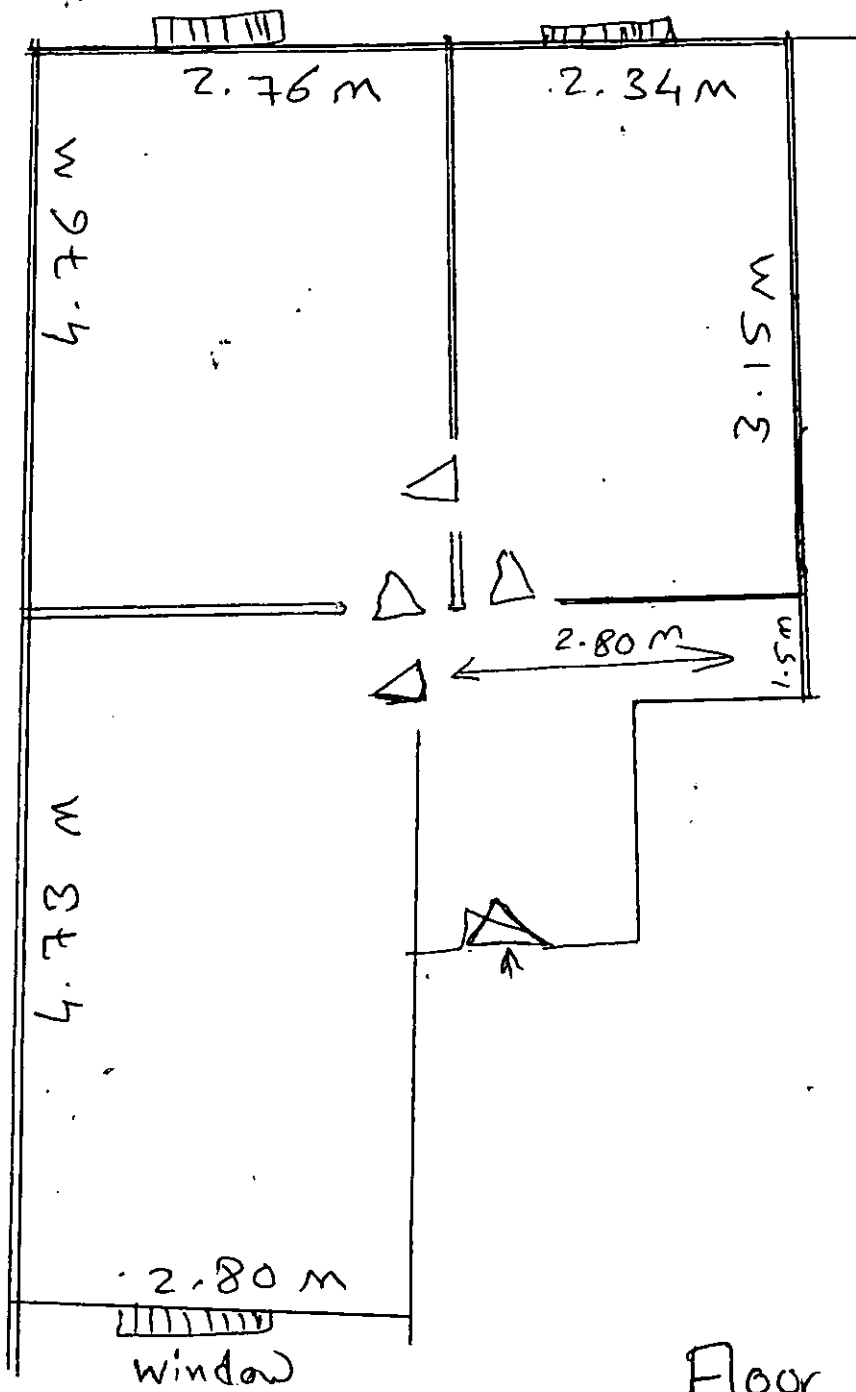

R.B.K.C PLANNING

Received 23 DEC 2002


Ex Die HDC TP CAC AD CLU
 AOACK N C SW SE APPEALS
 IO REC ARB F.PLAN CON.DES

Floor Plan

EX DIR	HDC	TP	CAC	AD	CLU	AO AK
R.B. K.C.	23 DEC 2002				PLANNING	
N	C	SW	SE	APP	IO	REC
		—	ARB	ED.	N.DES	FEE

24 Notting

2nd floor

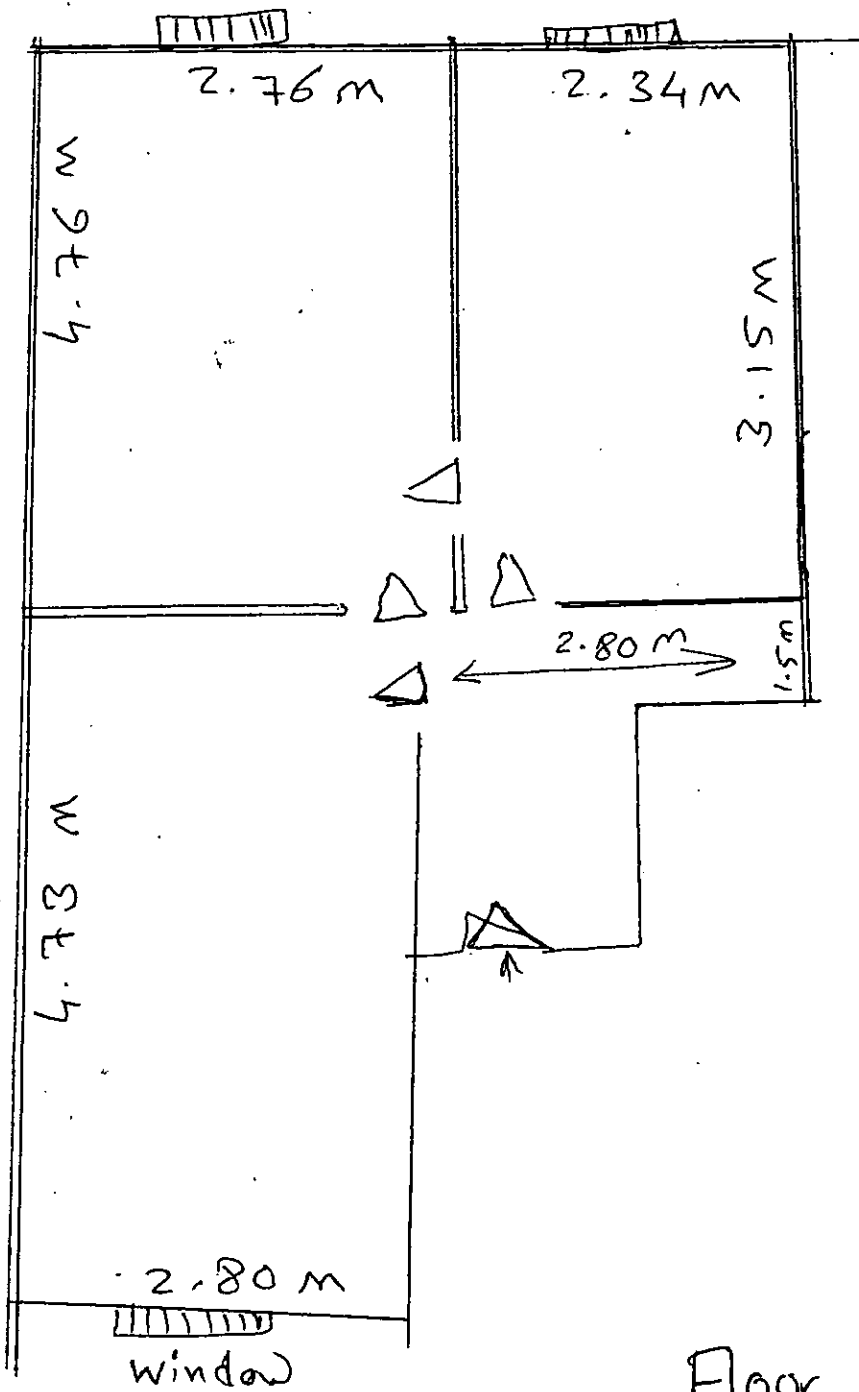

DELEG
27 MAR 2002
REFUSAL

R.B.K.C PLANNING

Received 23 DEC 2002

Ex Die HDC TP CAC AD CLU
 AOACK N C SW SE APPEALS
 IO REC ARB F.PLAN CON.DES

Floor Plan

EX DIR	HDC	TP	CAC	AD	CLU	AO AK
R.B. K.C.	23 DEC 2002				PLANNING	
N	C	SW	SE	APP	IO	REC
		ARE PROVIDED FEES				