


APPROVED DRAWINGS

Please Index As


File Number

APPROVED DRAWINGS

Part	1	Part	11
Part	2	Part	12
Part	3	Part	13
Part	4	Part	14
Part	5	Part	15
Part	6	Part	16
Part	7	Part	17
Part	8	Part	18
Part	9	Part	19
Part	10	Part	20

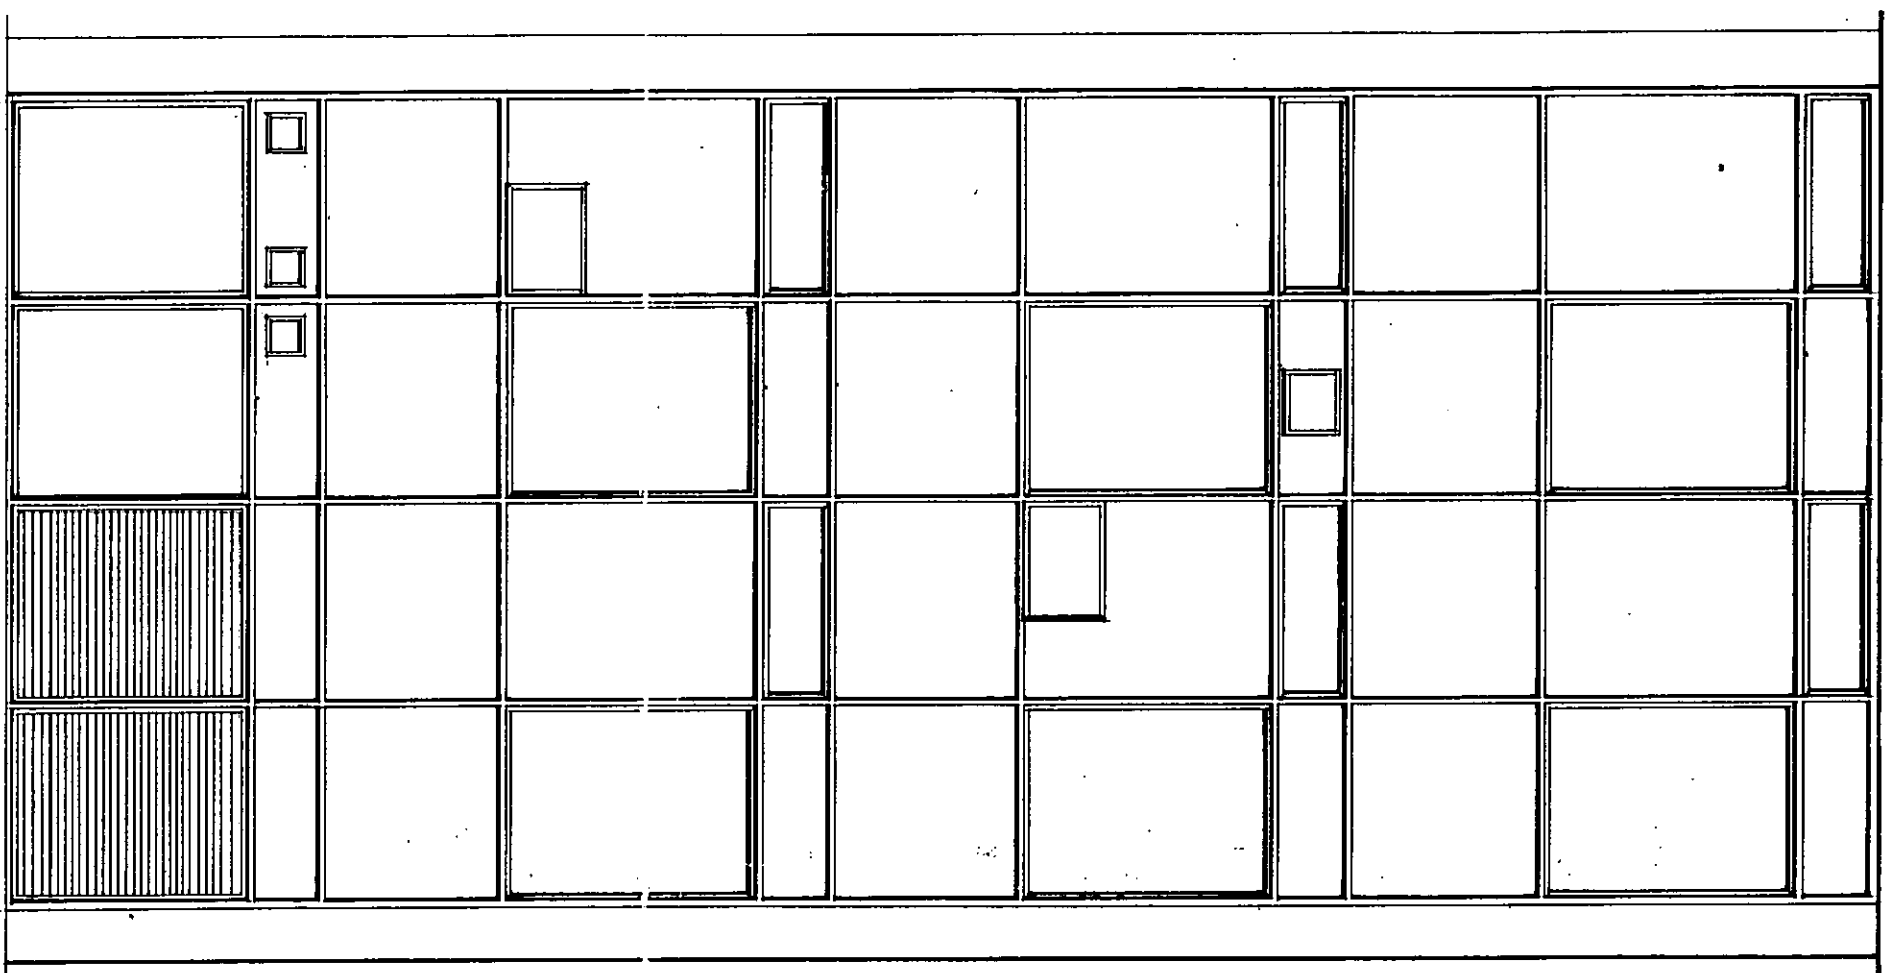

DELEGATED APPROVAL
15 MAY 2003

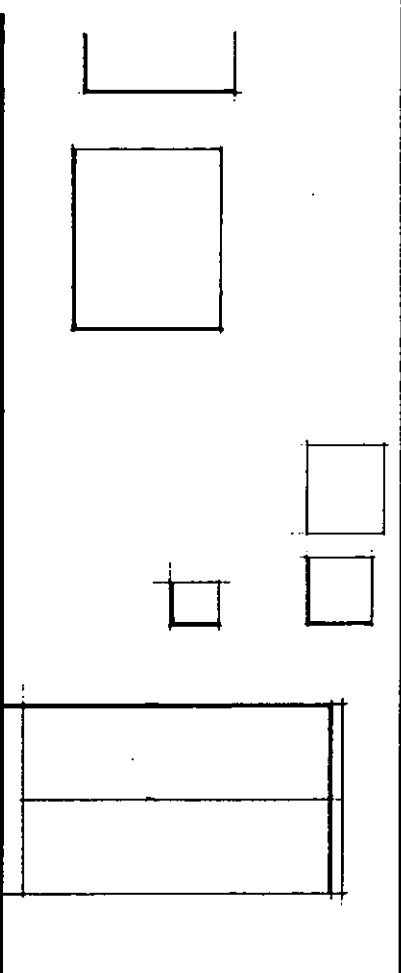

ELEVATION

EX DIR	HDC	TP	CAG	AD	CU	AO
						AK
R.B.	- 6 FEB 2003					PLANNING
K.C.						
N	C	SW	SE	APP	IO	REC
			ARB	PLN	DES	FEE

PP 30650


D.01

EXISTING BACK ELEVATION
SCALE: 1:50


21 NOTTING HILL GATE W11

pp/03/658/A

DELEGATED APPROVAL
15 MAY 2003

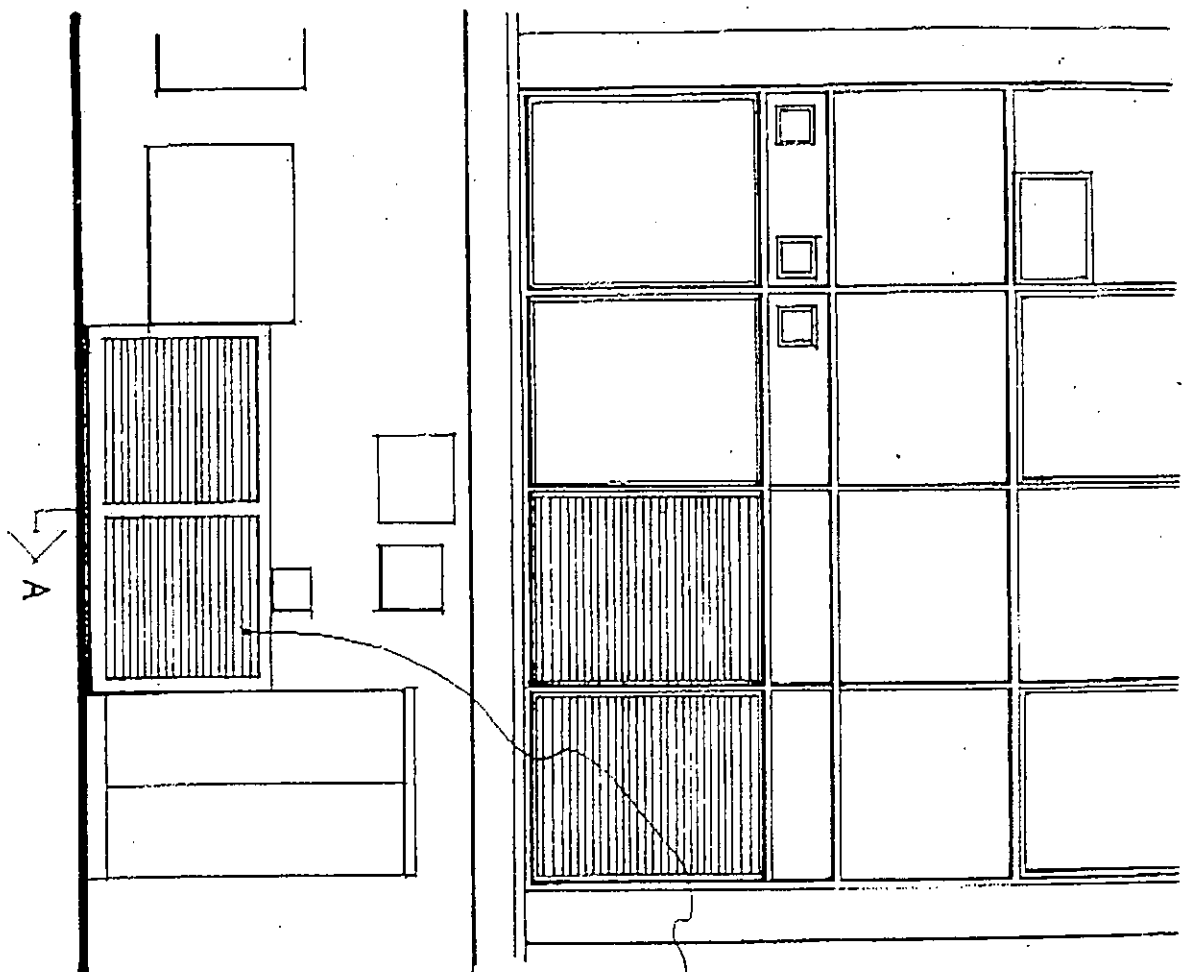

NEW AIR
CONDITIONING
CONDENSER UNITS
H: 1210, W: 2480
IN SOUND PROOF
GALVANISED BOX
WITH LOUVRES
TO FRONT.

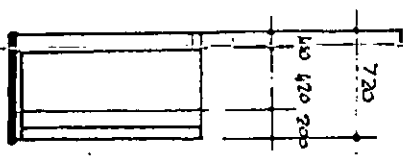

EX DIR	HDC	TP	CAC	AD	CLU	AO AK
P.B. K.C.	14 MAY 2003				PLANNING	
N	C	SW	SE	APP	IO	REC
			ARB	FPLN	DES	FEES

ELEVATION

SECTION A

D.02

PROPOSED BACK ELEVATION
SCALE: 1:50
REV. A

21 NOTTING HILL GATE W11

Siteplan

Symbols and depiction

Boundary Information

County/Region Island Boundary	---
District/London Borough Boundary	---
Parish/Community Boundary
Electoral Division/Ward Boundary	----
Parliamentary Constituency or Euro Const Boundary	----
Boundary Merging Change Symbol	o-o
Boundary Post, Boundary Stone (BP, BS)	*

Vegetation

Non-Coniferous Trees	Nc
Non-Coniferous Trees (Scattered)	Nc (scat)
Non-Coniferous Trees (Positioned)	
Coniferous Trees	C
Coniferous Trees (Scattered)	C (scat)
Coniferous Trees (Positioned)	
Orchard	Orch
Coppice/Osiers	Cap
Rough Grass	RG
Heath	Heath
Scrub	Sc
Saltings/Marsh/ Reeds	Marsh
Vegetation Limits	

Areas (Rural survey mapping only)

Areas Parcel No (published)	4226
-----------------------------	------

Buildings

Roofed Structure/ Glasshouse	
Upper Level of Communication	

Others

Spot Height	*
Bench Mark	←
Triangulation Station	△
Pylon/Flare Stack/ Lighting Tower	⊠
Flow Arrow	
Mean High Water	
Mean Low Water	
General Detail	
Underground Detail	
Overhead Detail	
Tramway/ Narrow Gauge Railway	
Standard Gauge Railway	
Point Fixture (e.g. Letterbox)	*
Water Feature	
Water	
Archway	
Non-Roman Antiquity	


Ornament

Rock	
Inland Rock (Scattered)	Rock (scat)
Shingle	
Mud	
Inland Boulders	Bo
Inland Boulders (Scattered)	Bo (scat)
Coastal Boulders	
Sand	
Slope	
Coastal Slope	
Cliff	
Scree	

Common Abbreviations

Boundaries Information	
ED Boundary Electoral Division
Ward Boundary	----- Ward
Boro Const Bdy	----- Constituency
Euro Const Bdy (County Borough or European)
Und Undefined
CB Centre of Bank
CD Centre of Ditch
CR Centre of Road
CS Centre of Stream
Def Defaced
FF Face of Fence
FW Face of Wall
SR Side of River
TB Top of Bank
TdH Track of Hedge
RH Root of Hedge
Other Information	
Chy Chimney
EI P Electricity Pillar or Pole
ETL Electricity Transmission Line
FB Foot Bridge
FS Flagstaff
GP Guide Post
GVC Gas Valve Compound
LB Letter Box
Meml Memorial
MHW Mean High Water
MLW Mean Low Water
NTL Normal Tidal Limit
P Post or Pole
PC Public Convenience
PH Public House
PO Post Office
PW Place of Worship
TCB Telephone Call Box
Tk Tank or Truck
(um) Unmade
W Well



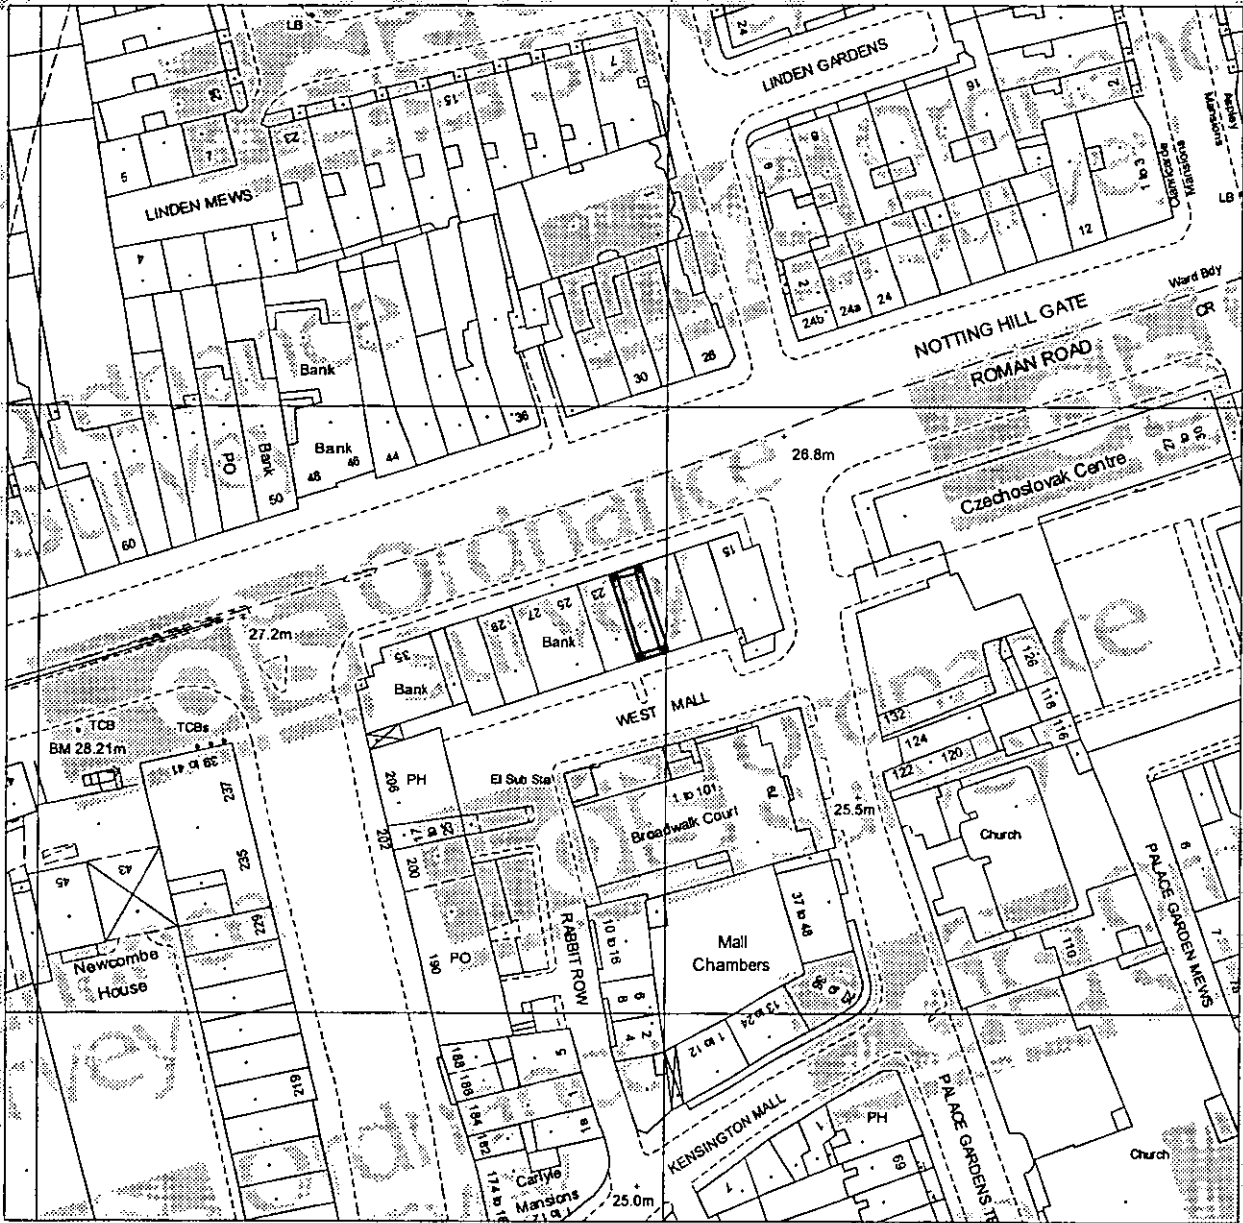

Produced 29 Jan 2003 from Ordnance Survey digital data and incorporating surveyed revision available at this date. © Crown copyright 2003.



The alignment of tunnels is approximate.

Reproduction in whole or in part is prohibited without prior permission of Ordnance Survey.

Ordnance Survey and the OS symbol are registered trade marks and Siteplan a trade mark of Ordnance Survey, the national mapping agency of Great Britain.

**21 NOTTING HILL GATE, LONDON
W11 3JQ**

Centre coordinates 525394mE 180465mN

National Grid sheet reference at centre of this Siteplan: TQ2580SW.

Supplied by : National Map Centre Tel 020 7222 2466
Serial Number : 4958

PP030658

annick petersen
interior design
17 chetwynd road. london nw5 1bx. tel/fax 0207 267 3529

04.02.03

Dear Sir,

Please find enclosed drawings and planning application form for the property at no 21 Notting Hill Gate, London W11 3JQ.

The request is for two air conditioning condenser units to be installed at the rear of the premises.


Yours Sincerely,

Annick Petersen




EX DIR	HDC	TP	CAC	AD	CLU	AO AK
R.B. K.C.	- 6 FEB 2003				PLANNING	
N	C	SW	SE	APP	IO	REC
			ARB	FPLN	DES	FEES

ARB	FPLN	DES	FEE\$
N	C	SW	SE
AP	IO	REC	
R.B. K.C. - 6 FEB 2003 PLANNING			
EX	HDC	TP	CAC
DIR	AD	CLU	AK

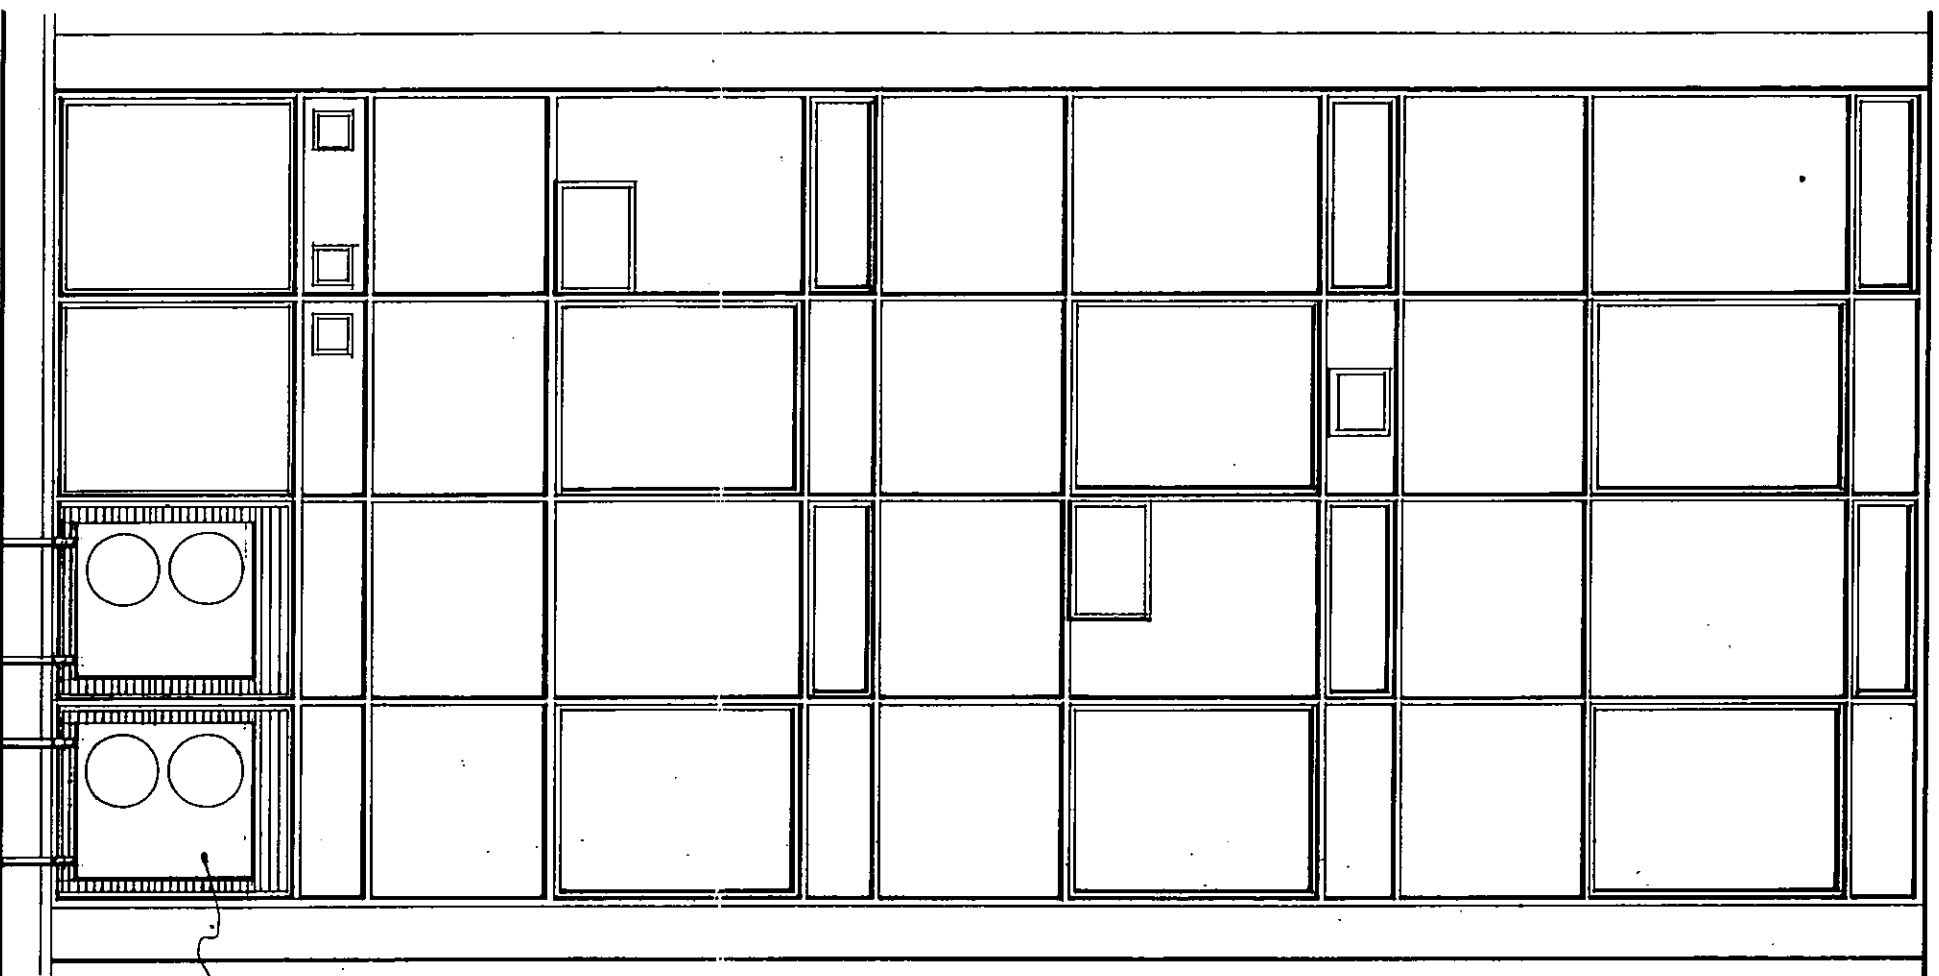

NEW AIR
CONDITIONING
CONDENSER UNITS

100 4/20

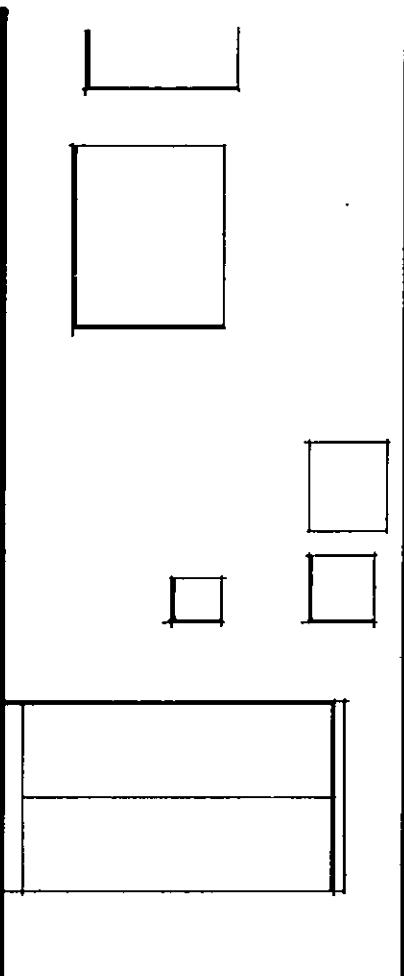

ELEVATION

SECTION A


D.02

PROPOSED BACK ELEVATION
SCALE: 1:50


21 NOTTING HILL GATE W11

PP. 30658


pp/p3/658/A

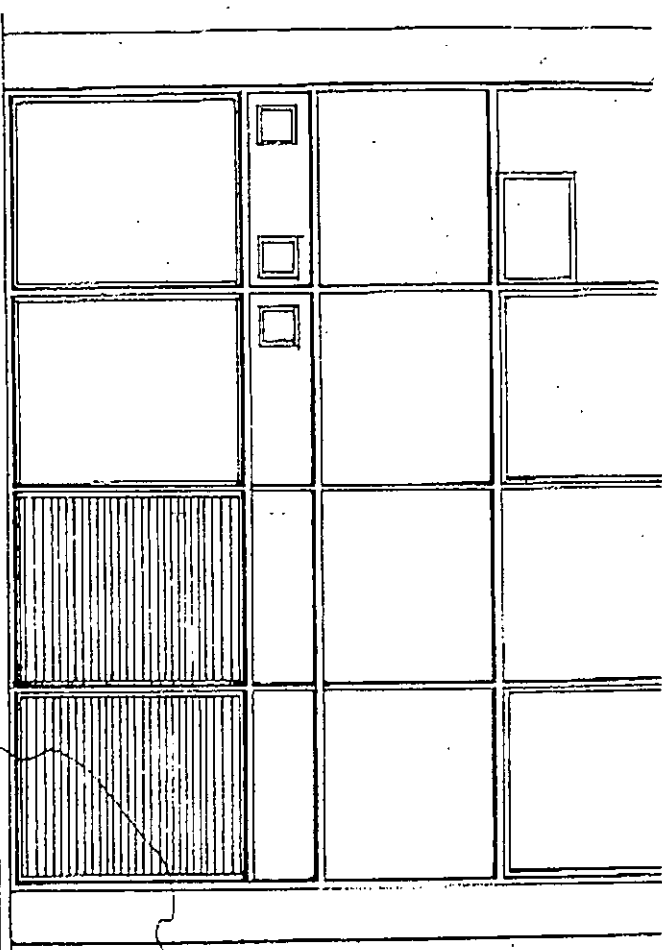

NEW AIR
CONDITIONING
CONDENSER UNITS
H: 1210, W: 2480
IN SOUND PROOF
GALVANISED BOX
WITH LOUVERES
TO FRONT.

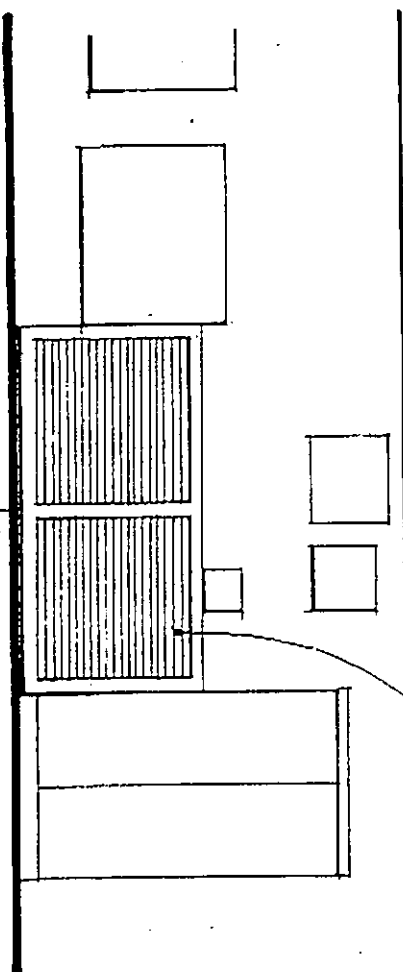


ELEVATION

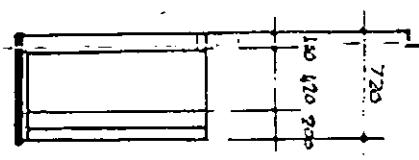

SECTION A


EX DIR	HDC	TP	CAC	AD	CLU	AO AK
R.B. K.C.	14 MAY 2003				PLANNING	
N	C	SW	SE	APP	IO	REC
			ARB	FPLN	DES	FEES

D.02 PROPOSED BACK ELEVATION
SCALE: 1:50 REV. A 21 NOTTING HILL GATE W11

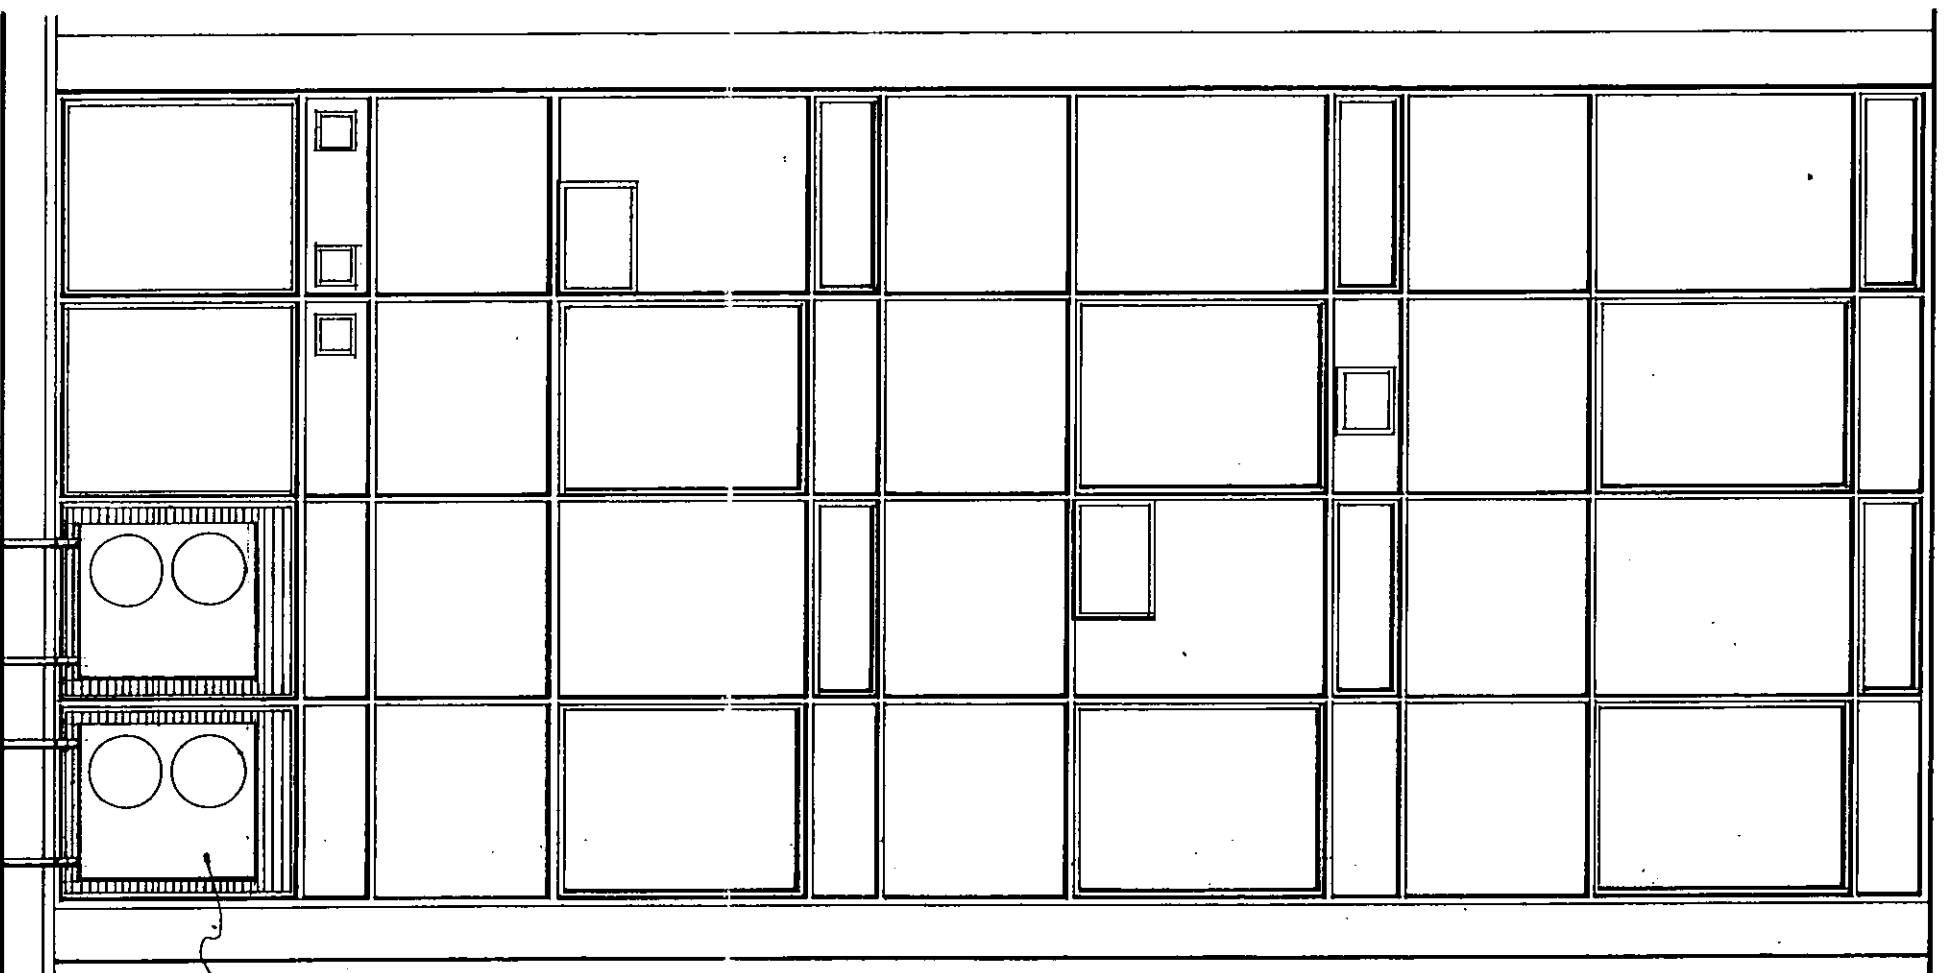

NEW AIR
CONDITIONING
CONDENSED UNITS

100 420

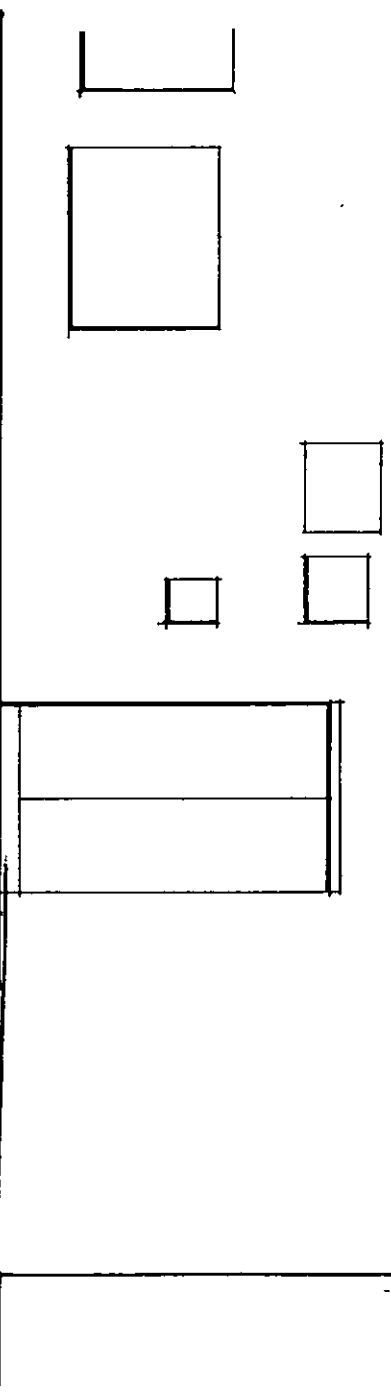

ELEVATION

A ↘

R.B. K.C. - 6 FEB 2003
SECTION A


N	C	SW	SE	APP	IO	REC
		ARB	FPLN	DES	FEEES	

D.02


PROPOSED BACK ELEVATION
SCALE: 1:50

21 NOTTING HILL GATE W11

EX DIR	HDC	TP	CAC	AD	CLU	AO
						AK
R.B. K.C.	15 MAY 2003			PLANNING		
N	C	S/W	SE	APP	IO	REC
			ARB	FPIN	DES	FEEES

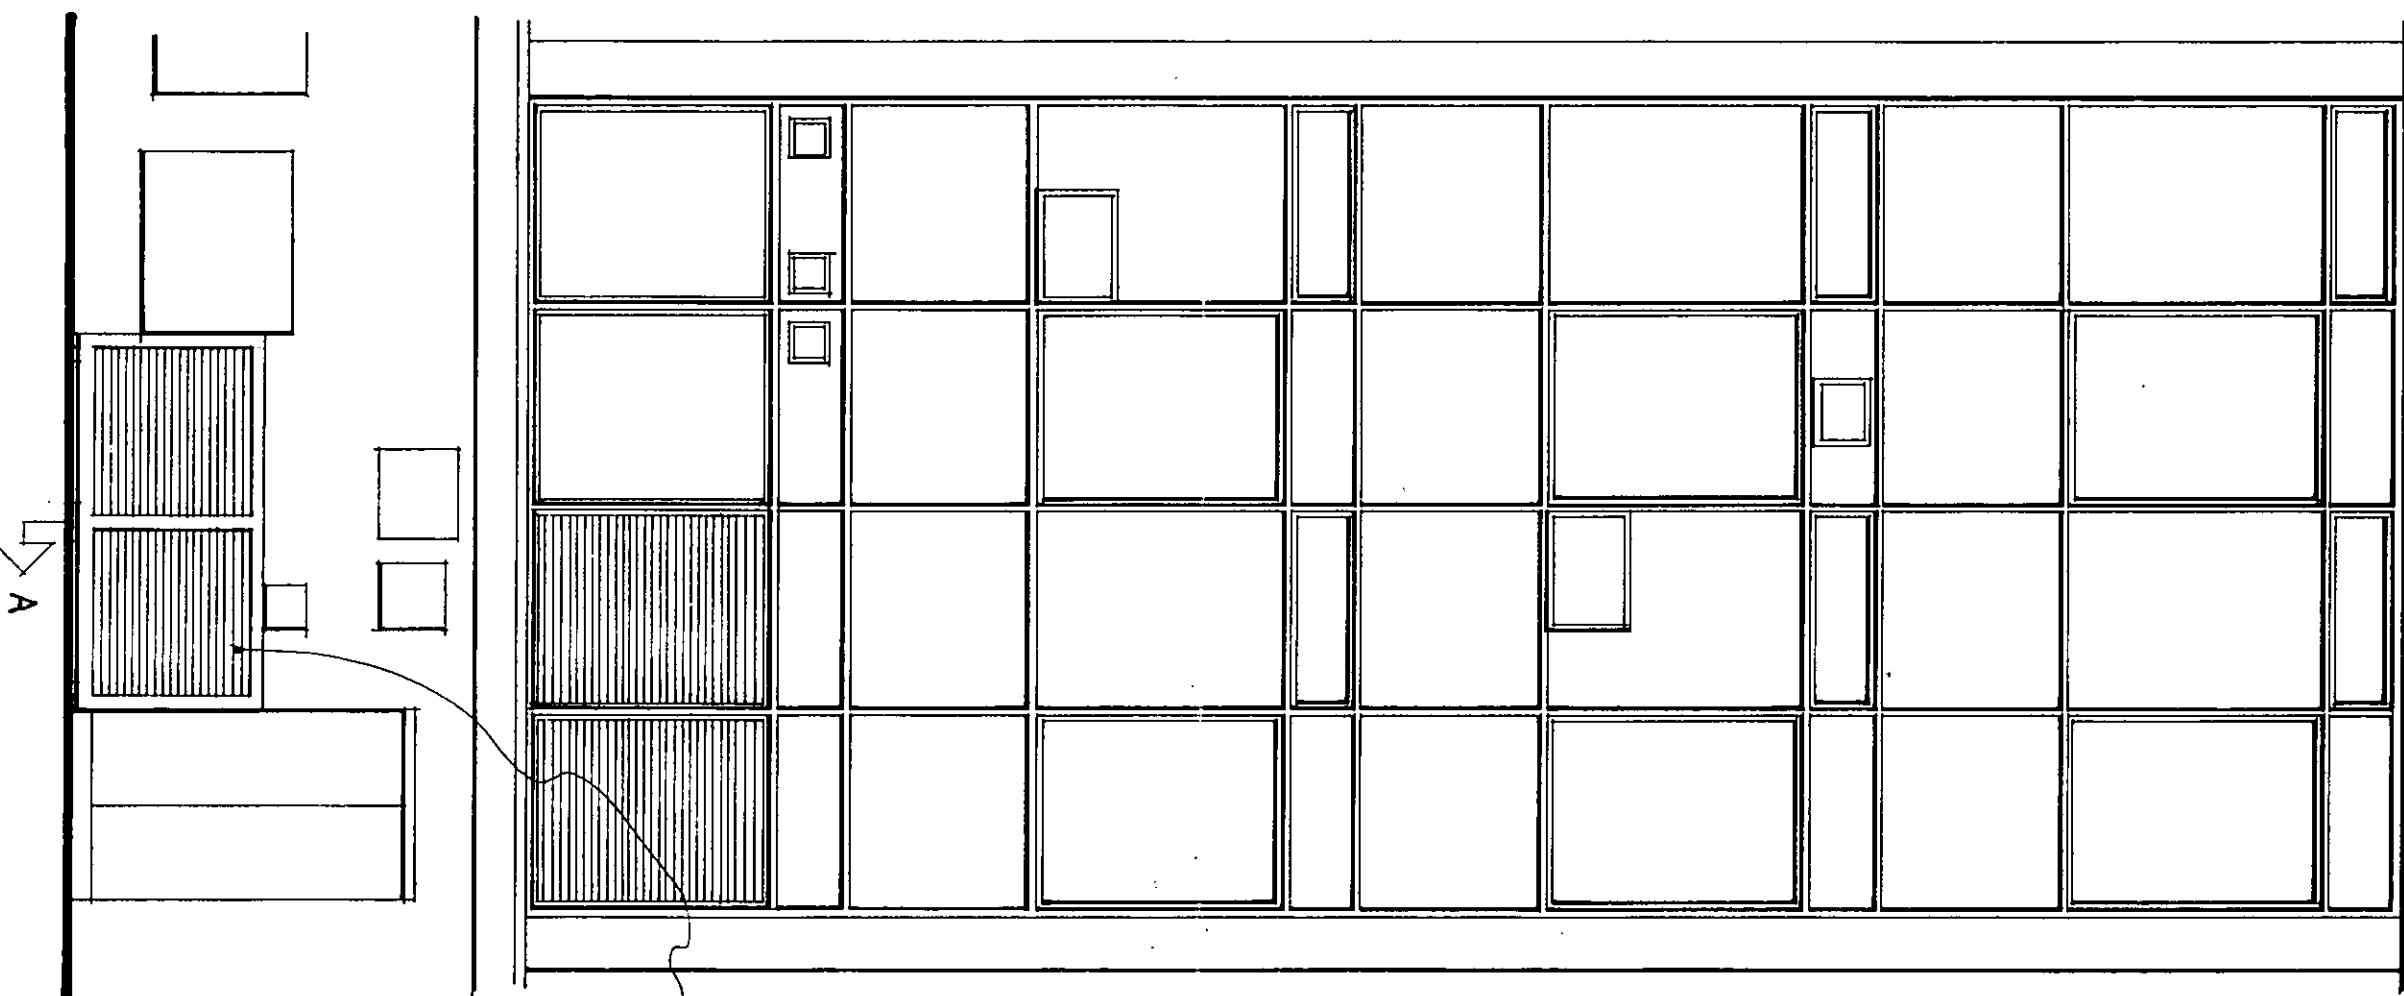

NEW AIR
CONDITIONING
CONDENSED UNITS
H: 1210, W: 2480
IN SOUND PROOF
GALVANISED BOX
WITH LOUVERES
TO FRONT.

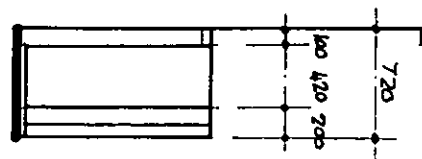


ELEVATION


SECTION A

D.02 PROPOSED BACK ELEVATION 21 NOTTING HILL GATE W11
SCALE: 1:50 REV. A

EX DIR	HDC	TP	CAC	AD	CLU	AO
						AK
R.B. K.C.	15 MAY 2003		PLANNING			
N	C	SW	SE	APP	IO	REC
			ARB	FPLN	DES	FEE\$

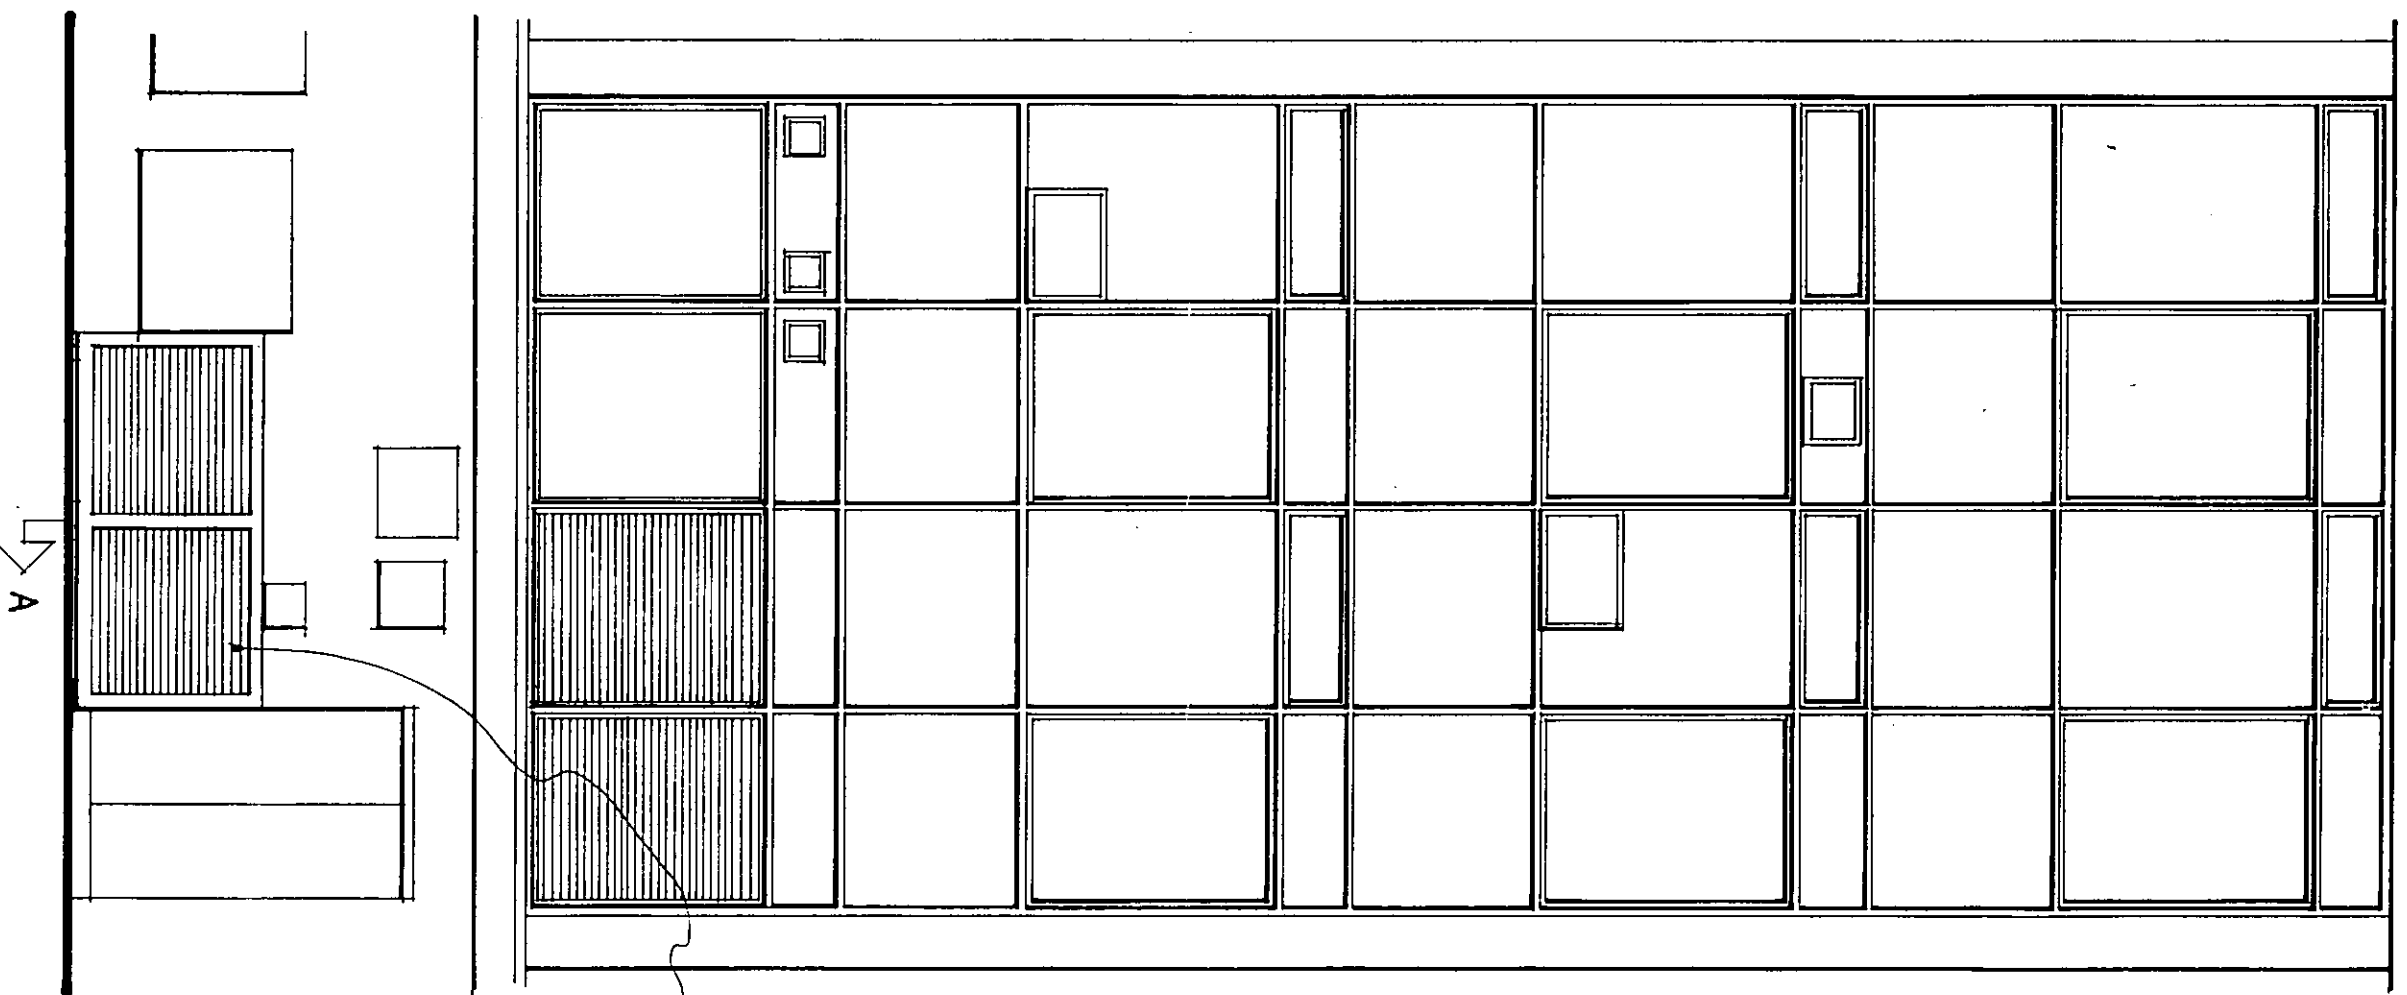

NEW AIR
CONDITIONING
CONDENSED UNITS
H: 1210, W: 2480
IN SOUND PROOF
GALVANISED BOX
WITH LAMINATES
TO FRONT.

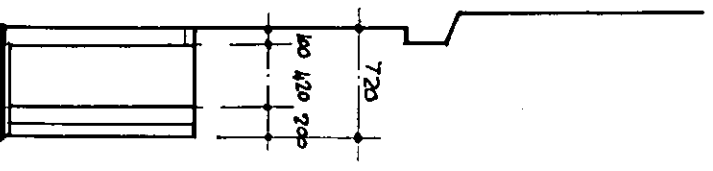


ELEVATION


SECTION A

D.02 PROPOSED BACK ELEVATION 21 NOTTING HILL GATE W11
SCALE: 1:50 REV. A

R	HUT	TP	CAC	AD	CLU	AO
						AK
R.S.	15 MAY 2003			PLANNING		
K.C.						
N	1	2	3	4	5	6
	DES	APP	DES	APP	DES	APP
	ARB	FPLN	DES	ARB	FPLN	DES

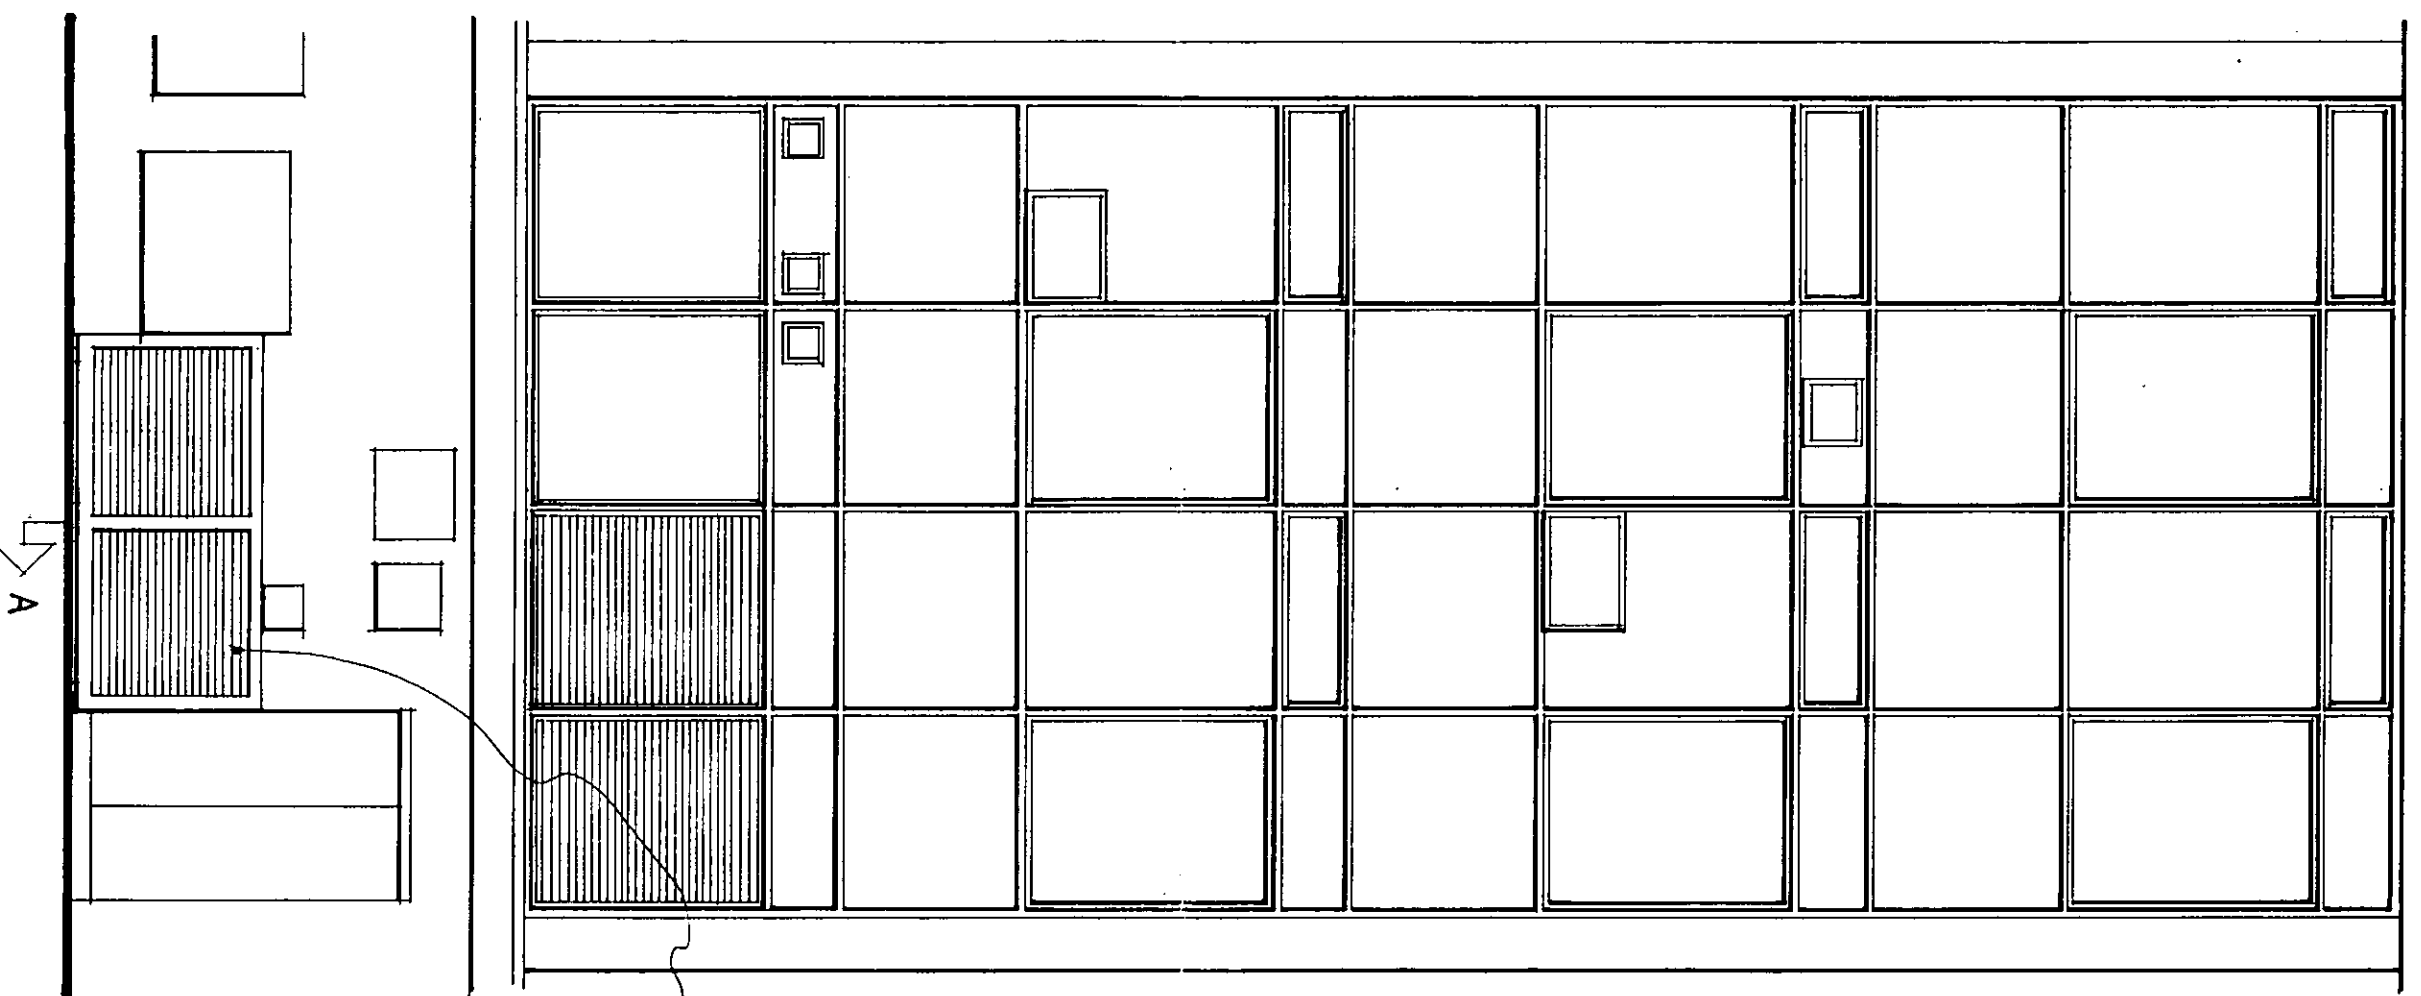


NEW AIR
CONDITIONING
CONDENSED UNITS
H: 1210, W: 2480
IN SOUND PROOF
GALVANISED BOX
WITH LOUVERS
TO FRONT.

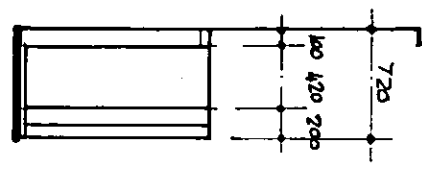



ELEVATION

SECTION A

D.02 PROPOSED BACK ELEVATION
SCALE: 1:50 REV. A 21 NOTTING HILL GATE W11

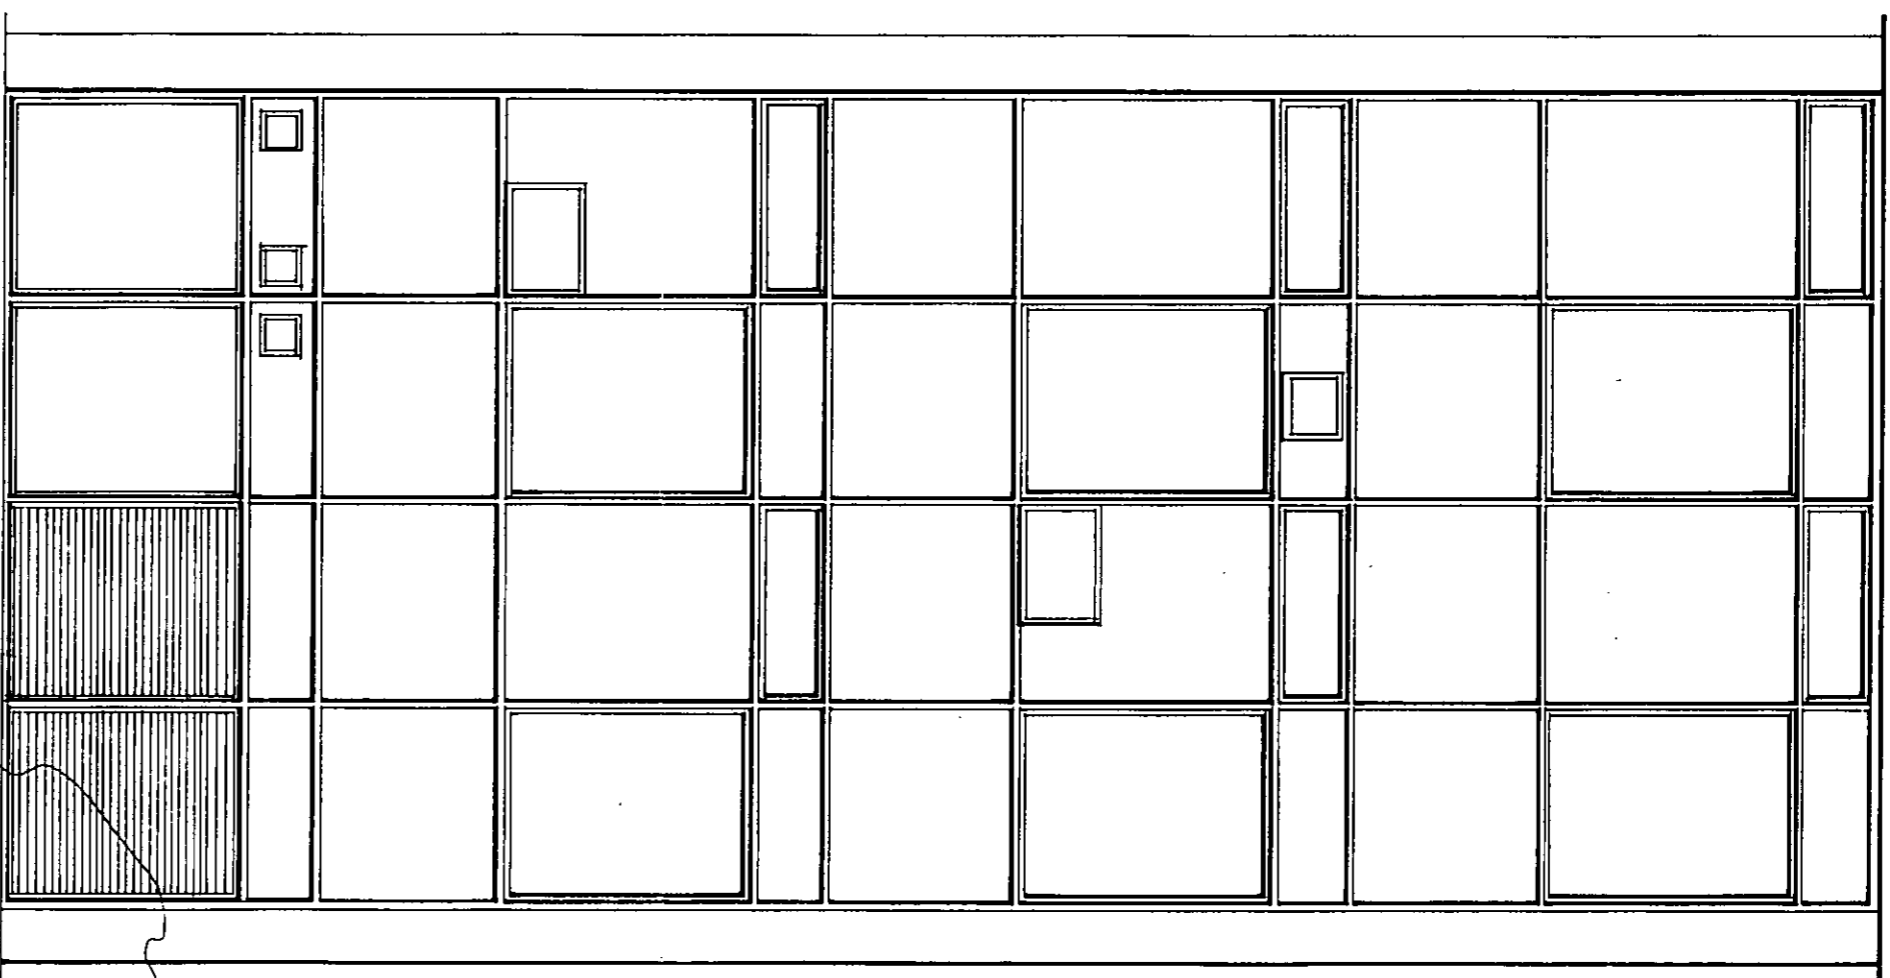

NEW AIR
CONDITIONING
CONDENSED UNITS
H: 1210, w: 2480
IN SOUND PROOF
GALVANISED BOX
WITH LOUVERS
TO FRONT.

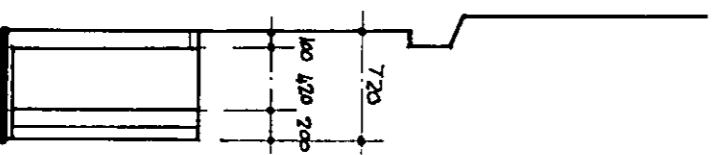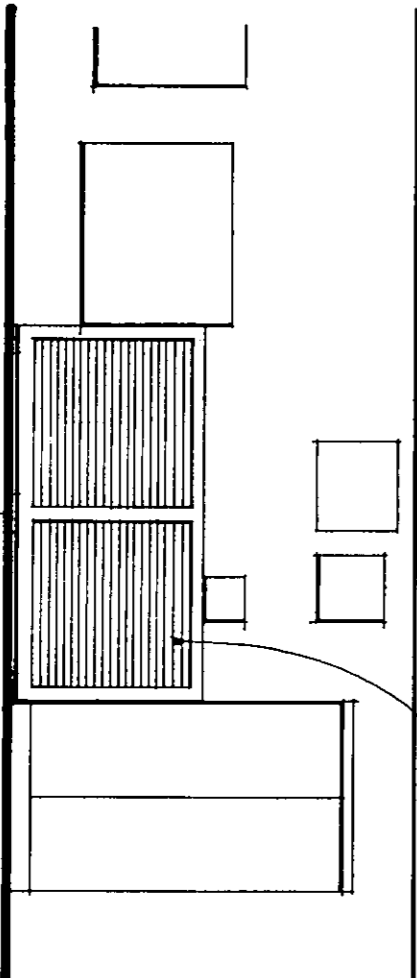

ELEVATION

SECTION A

EX DIR	HDC	TP	CAC	AD	CLU	AO
N	C	SW	SE	APP	IO	REC
		ARB	FPLN	DES	FEE	
R.B. K.C. 15 MAY 2003 PLANNING						

D.02

PROPOSED BACK ELEVATION
SCALE: 1:50 REV. A






21 NOTTING HILL GATE W11



21 Nottingham Gate

RBKC





06/02/03

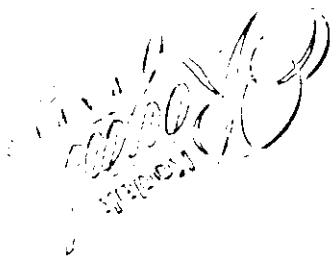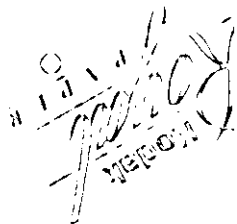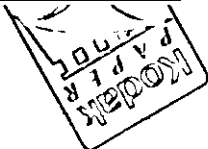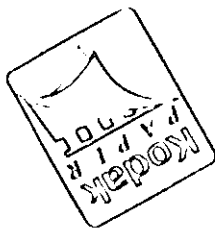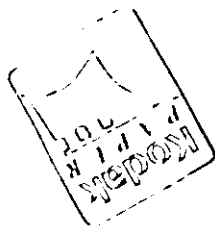



21 Nottingham Gate
RBKC

06/02/03


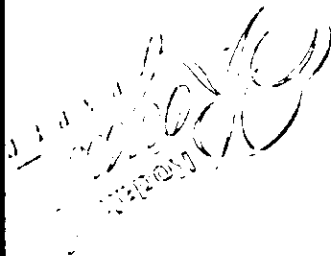
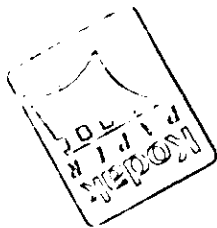
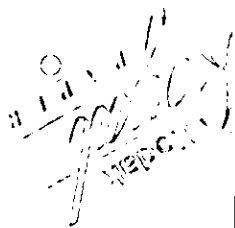
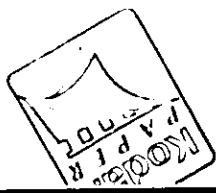




21 Nottingham Gate

LBKC

06/02/03

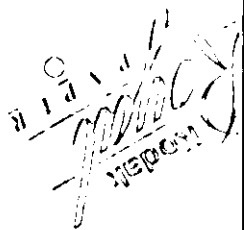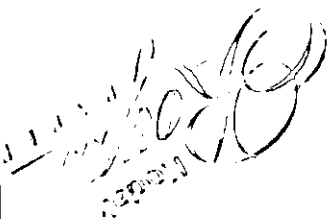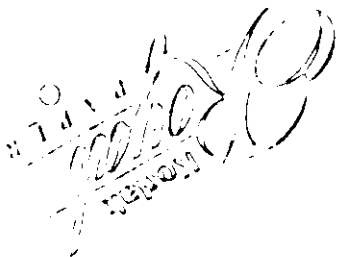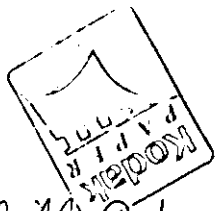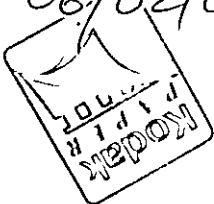



21 Nottingham Gate

RBKC






06/02/03




21 Nottingham Gate

RBKC

06/02/03

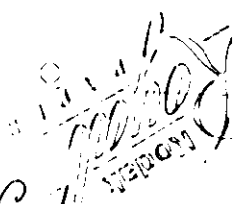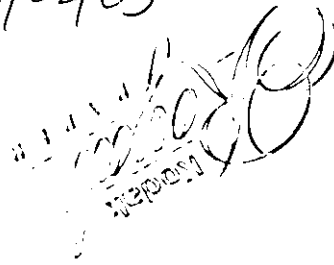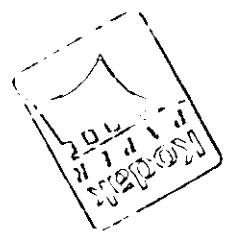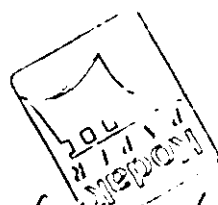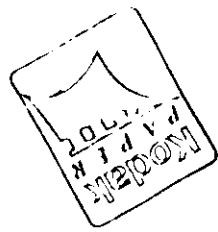



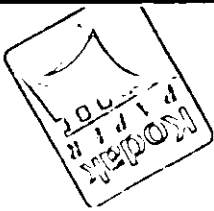

21 Nottingham Gate

RBKC

06/02/03

