

APPROVED DRAWINGS

Please Index As


File Number

APPROVED DRAWINGS

Part	1	Part	11
Part	2	Part	12
Part	3	Part	13
Part	4	Part	14
Part	5	Part	15
Part	6	Part	16
Part	7	Part	17
Part	8	Part	18
Part	9	Part	19
Part	10	Part	20

Black & White A0 Page

8

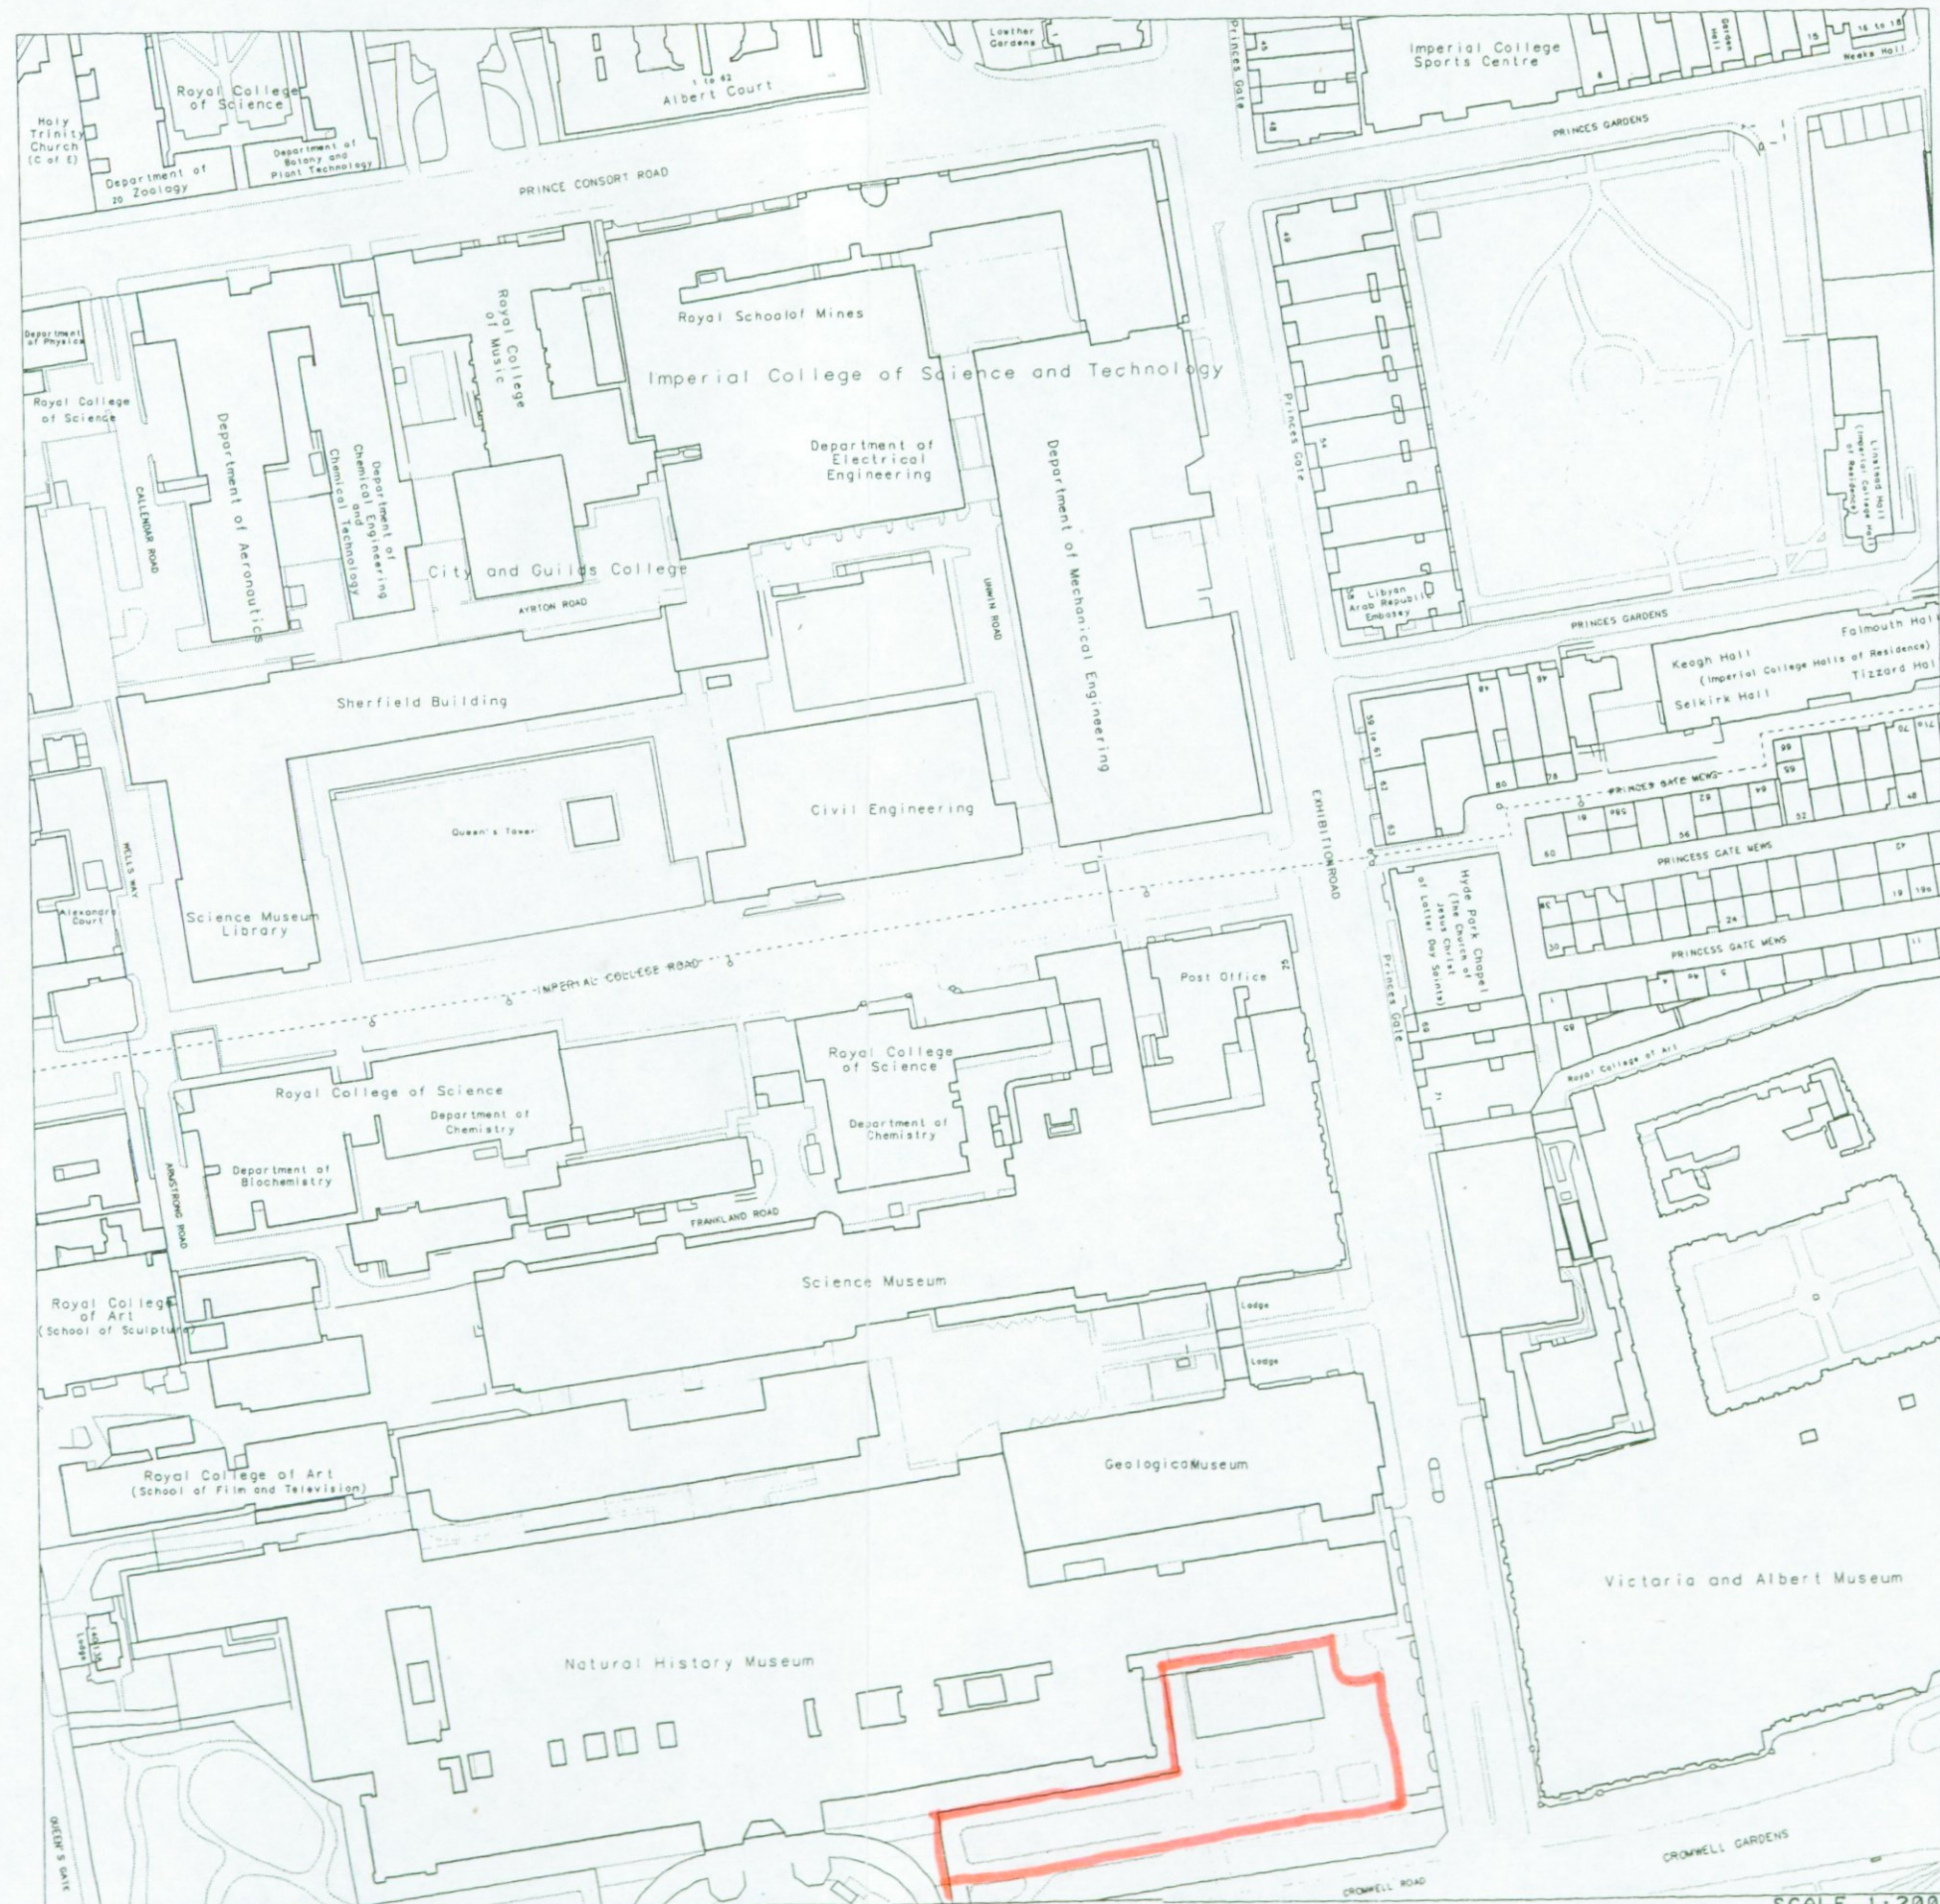


Produced using GGP. (C) Crown copyright reserved.


SCALE 1:2000

Section Through Proposed Ice Rink

EX DIR	HDC	TP	CDC	AD	CLU	AO AK
R.B. K.C. 26 NOV 2004						
PLANNING						
N	C	S.	SE	APP	IO	REC
HBS			ARE	FPLN	DES	FEES

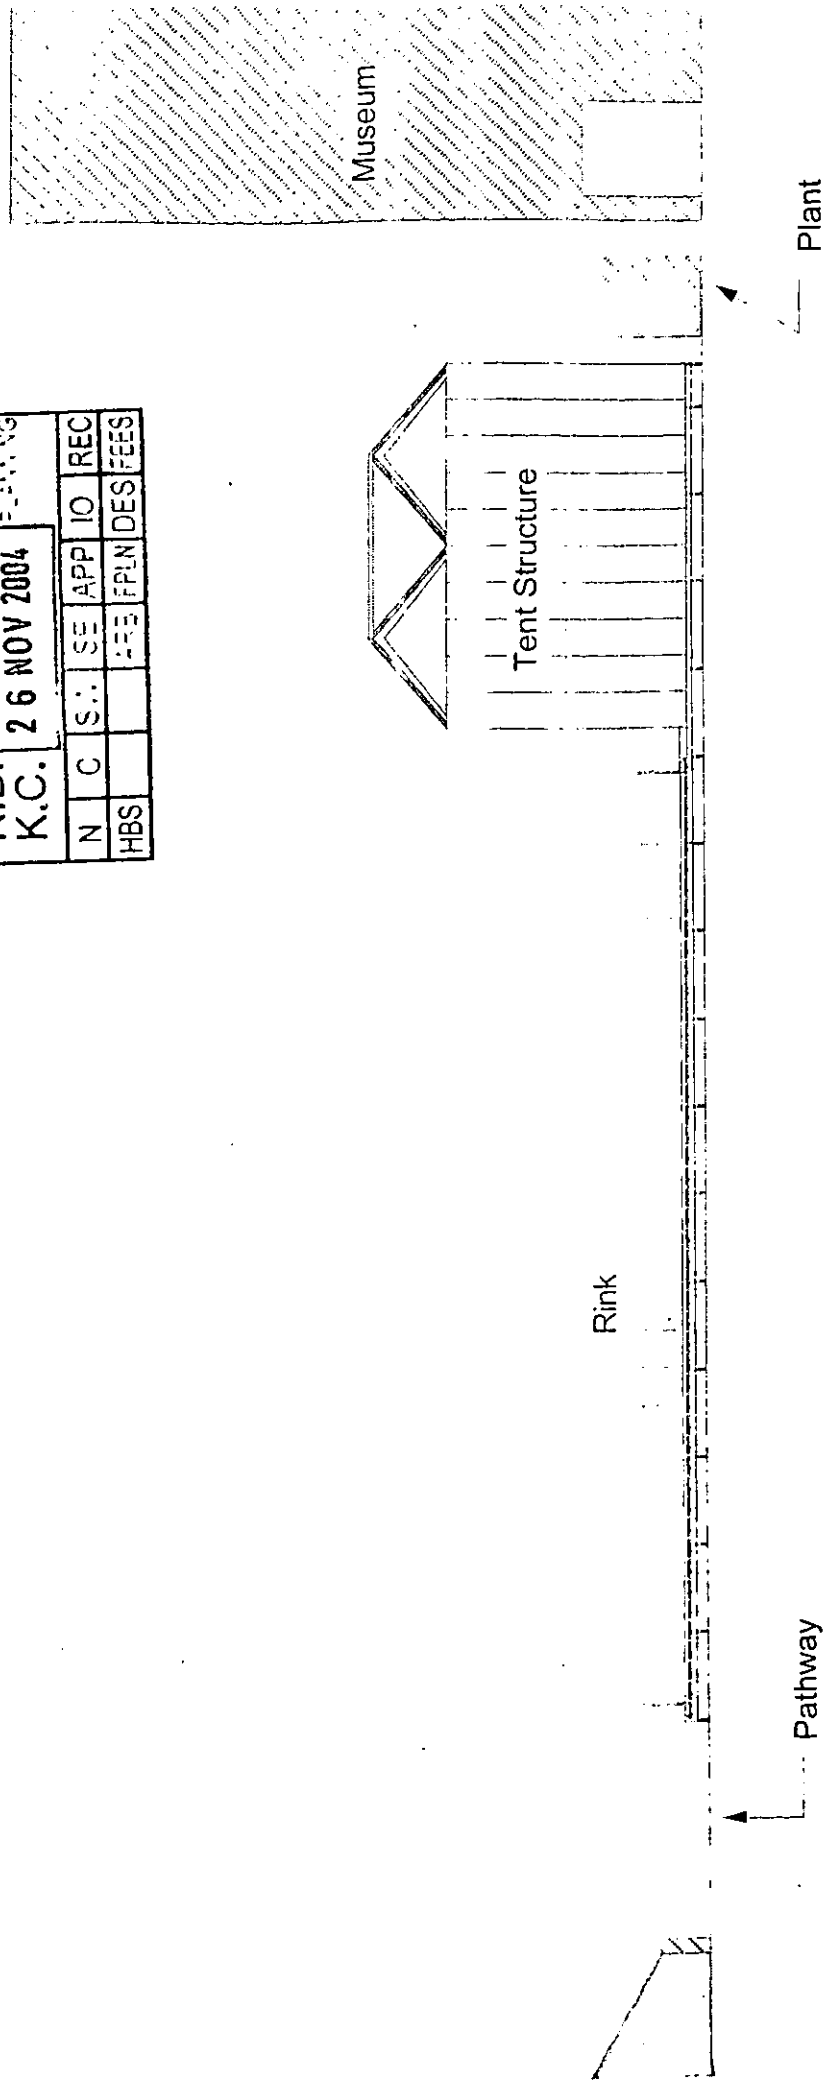

TION ROAD

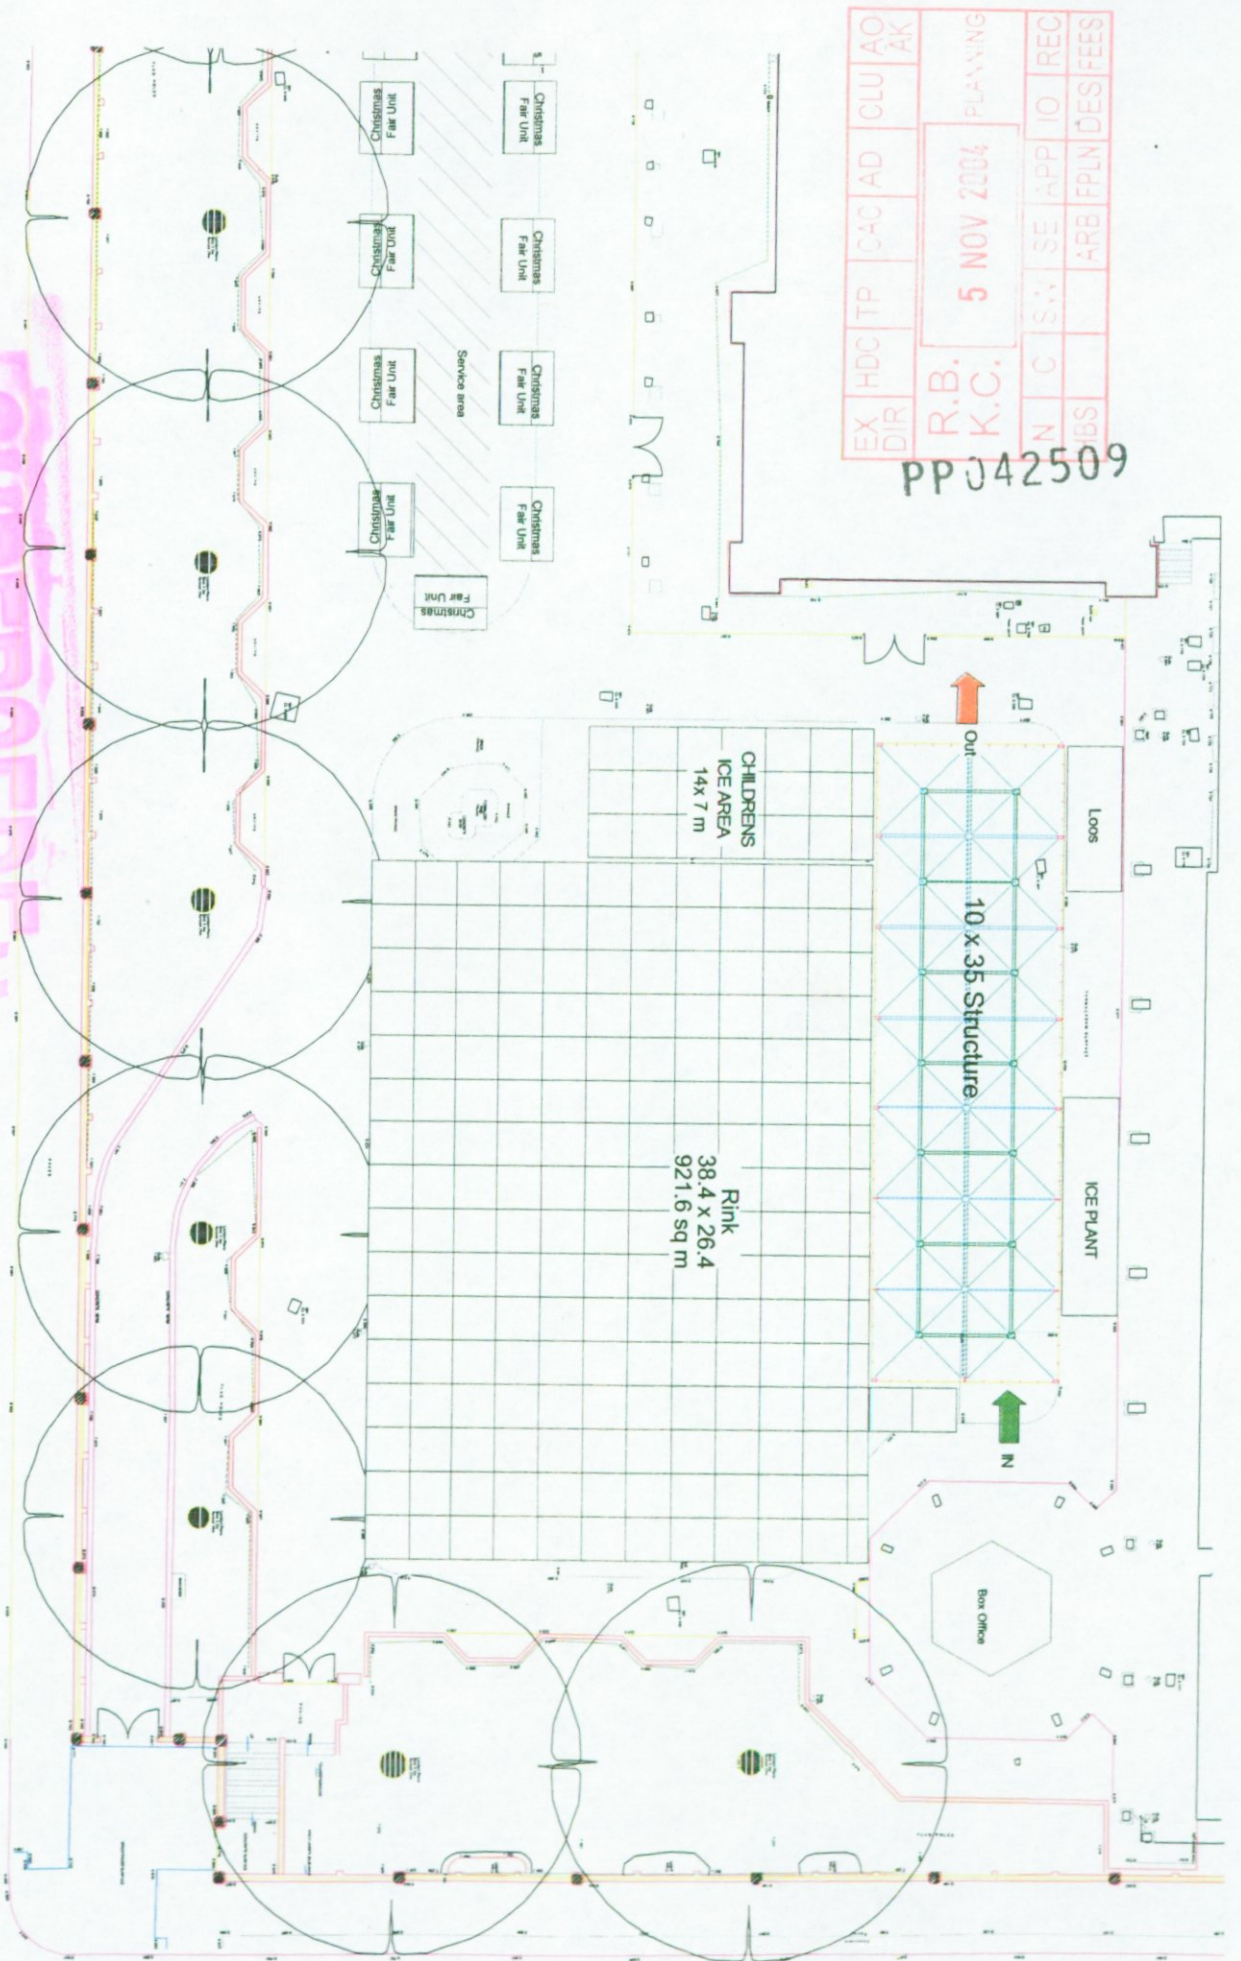

EX DIR	HDC	TP	CAC	AD	CLU	AO	AK
R.B.	K.C.	5 NOV 2004					PLANNING
N	C	S.N	SE	APP	IO	REC	
IBS			ARB	FPLN	DES	FEE	


PPJ42509

SUPERSEDED

NOV/2004
Two stage
option

This drawing is copyright. No part of it may be copied or reproduced without written permission.

TION ROAD

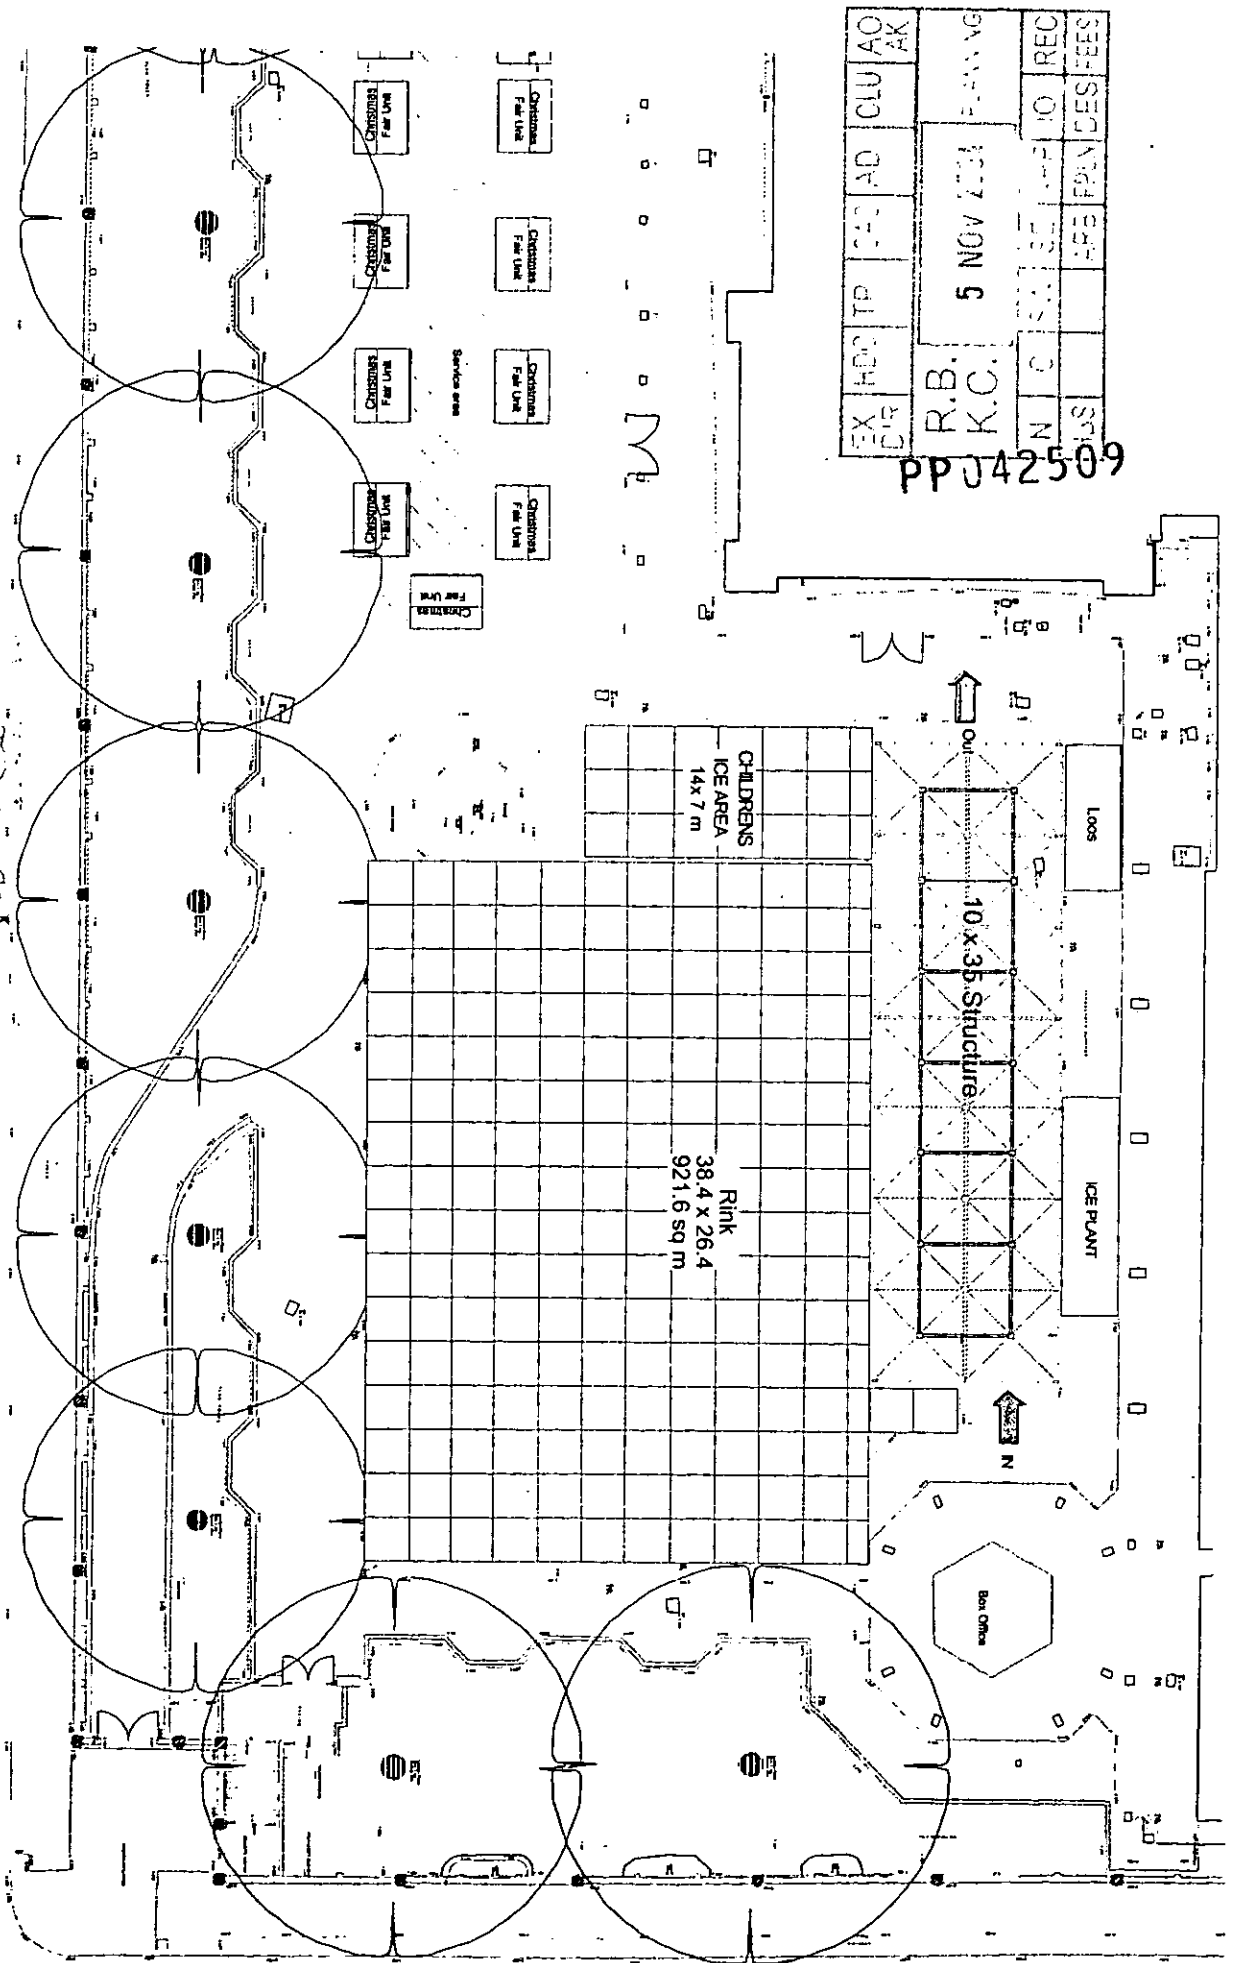

EX	HDC	TP	243	AD	CLU	AO	AK
UR							
R.B.				5 NOV 2004			
K.C.				PLAN			
N	C	S	E	P	I	O	REC
US							
ESB	ESP	DES	FEES				


PPJ42509

SUPERSTREET

SECTION
TWO STOREY
OPTION

PP042509

EX DIR	HDC TP	C-C	AD	CLU	AO AK
R.B. K.C.			5 NOV 2004 PLANNING		
N	C	S.A.	SE	APP	IO REC
HBS			ARB	FPLN	DES FEES

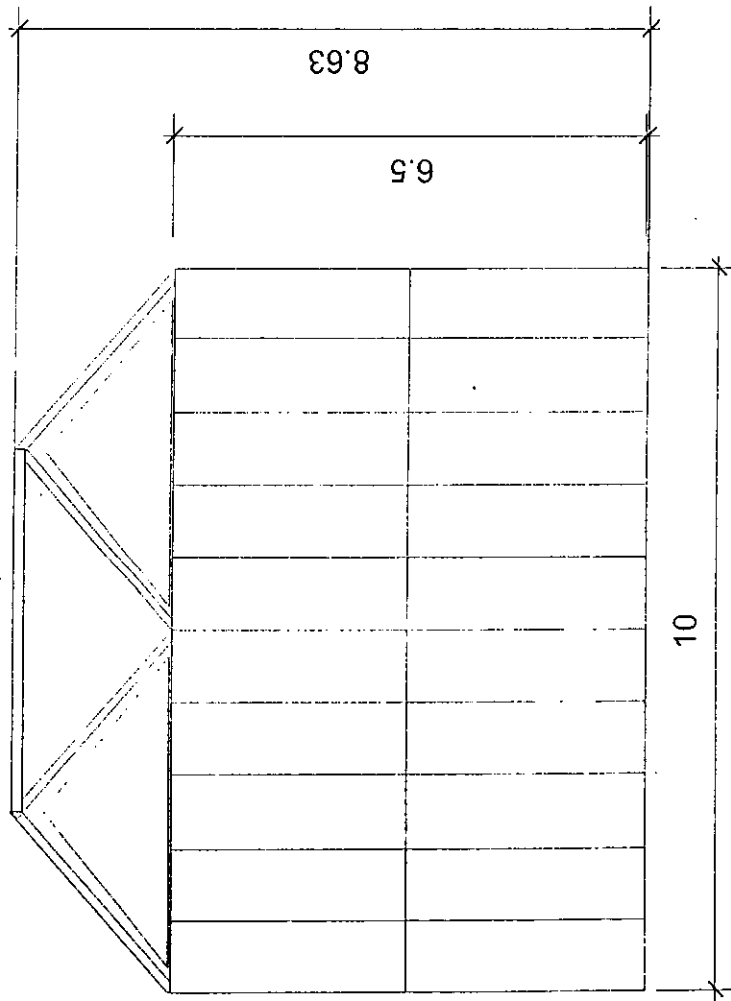


Double Floor End Elevation

Section Through Proposed Ice Rink

pp104/2509

16

EX DIR	HDC	TP	C-C	AD	CLU	AO
R.B.						
K.C.						
26 NOV 2004			FURNISHING			
N	C	S	SE	APP	IO	REC
HBS						
		ARB	FPLN	DES	FEES	

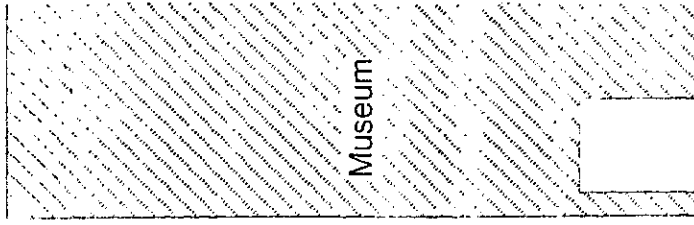

Tent Structure

Rink

Pathway


Plant




PP/04/2509

Section Through Ice Barrier Scale 1 -20 @ A4

EX DIR	HDC	TP	SEC	AD	CLU	AO AK
R.B. K.C.	20 NOV 2004					SAVING
N	C	S.I.	SEE	APP	IO	REC
HBS			LES	FPLN	DES	FEES

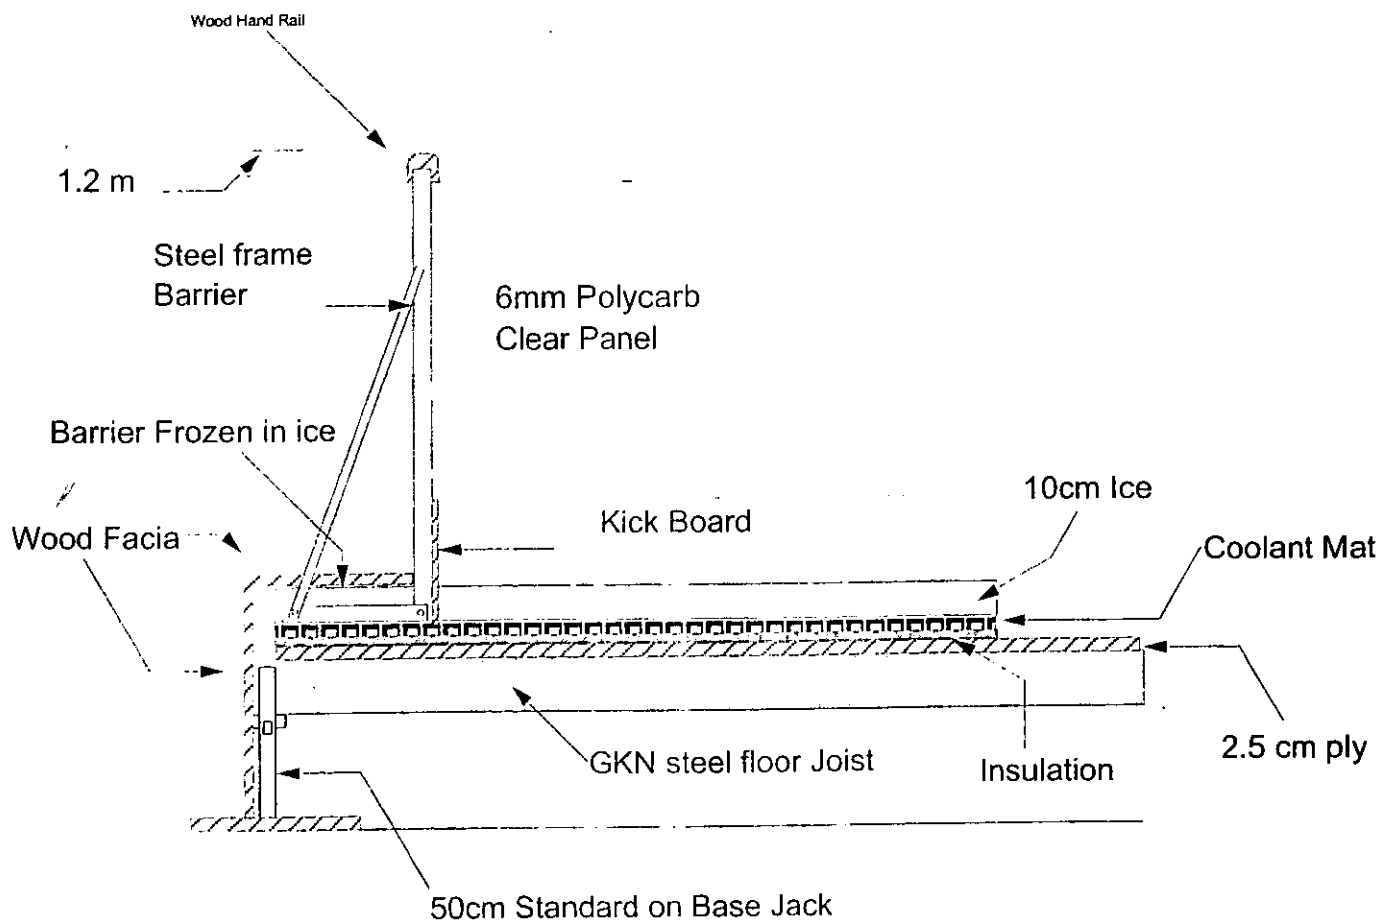

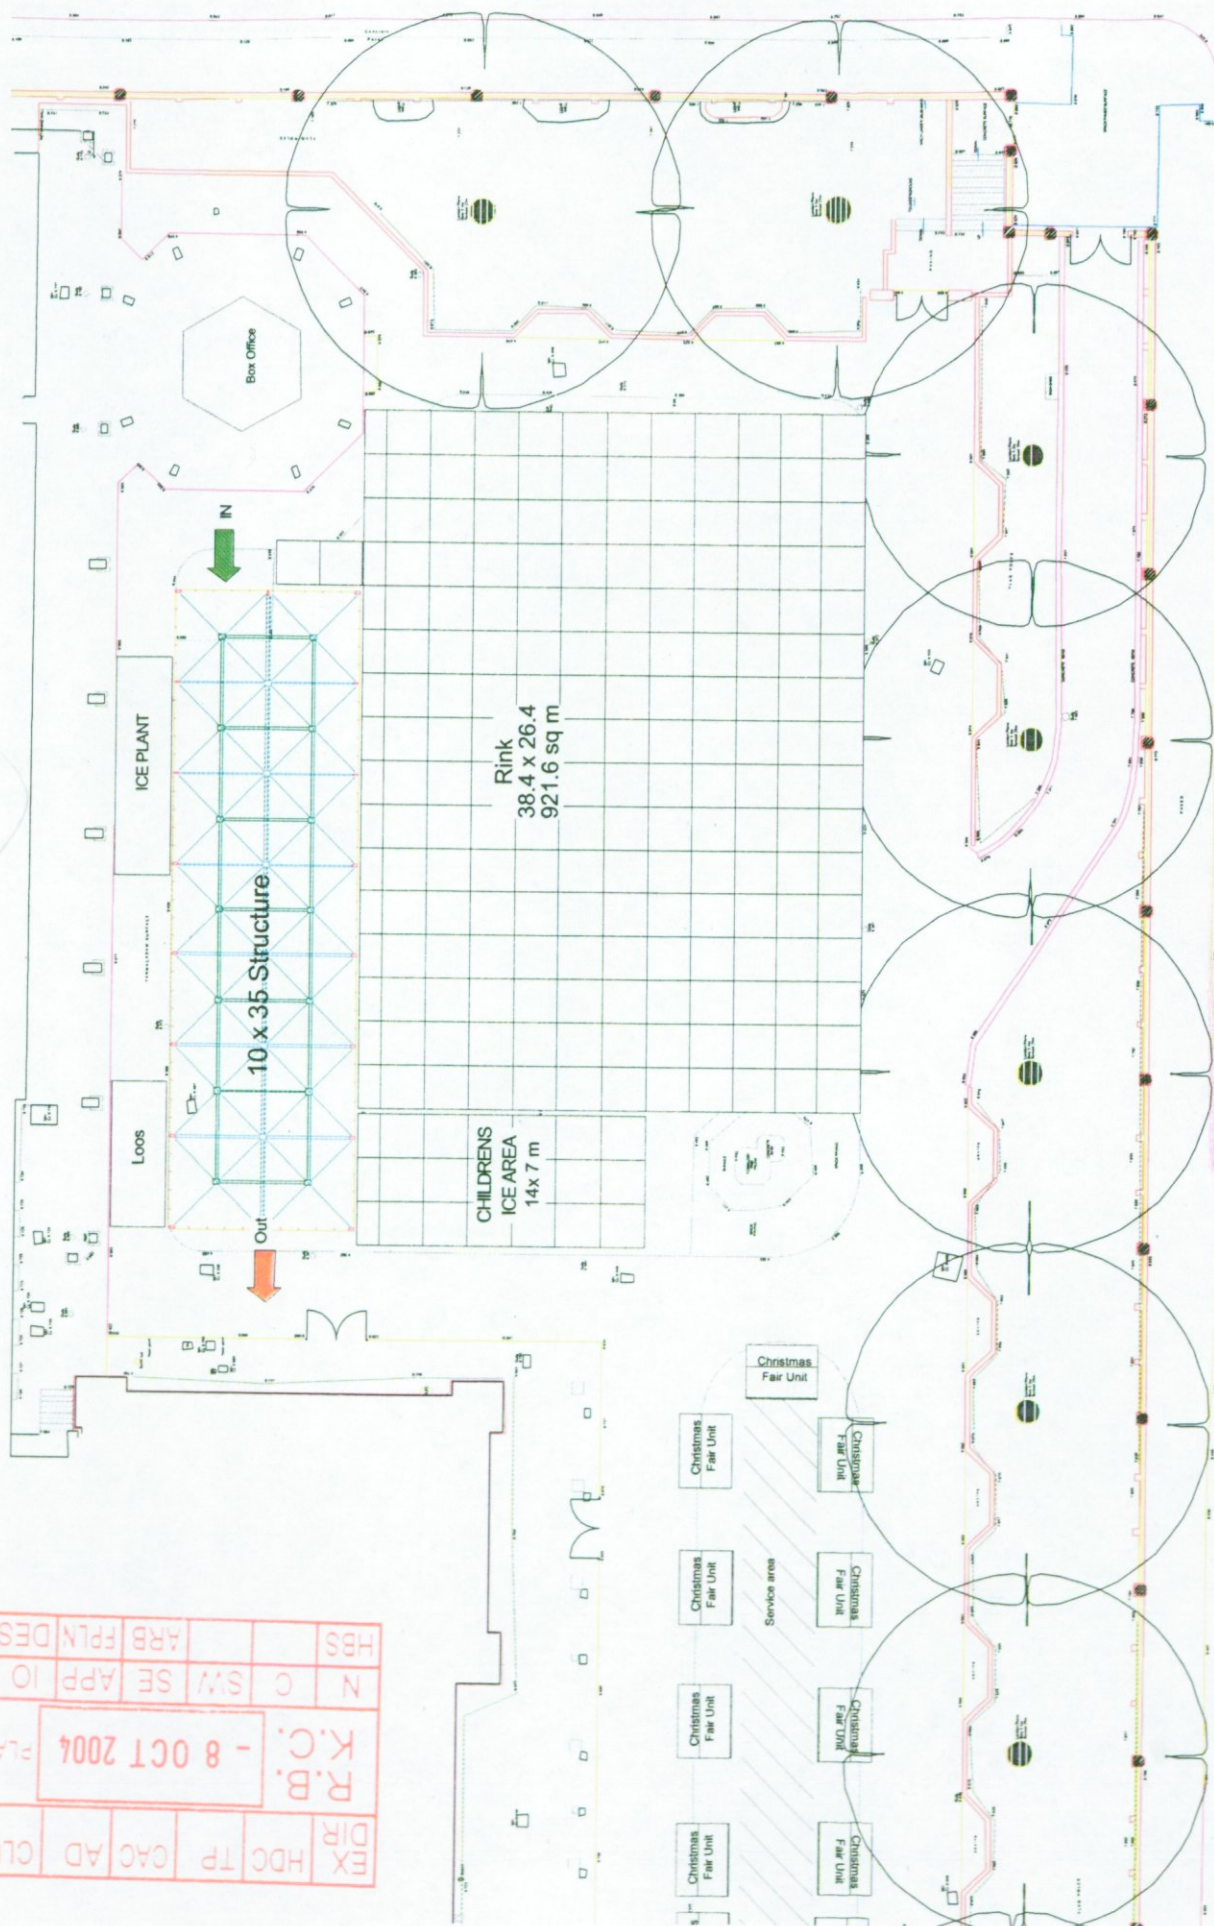

EX DIR	HDC TP	CAC AD	CLU AO	AK
R.B. K.C. - 8 OCT 2004				
N	C	SW	SE	APP IO
HBS			ARB FPLN	DES FEES