

APPROVED DRAWINGS


Please Index As

File Number

APPROVED DRAWINGS

Part	1	Part	11
Part	2	Part	12
Part	3	Part	13
Part	4	Part	14
Part	5	Part	15
Part	6	Part	16
Part	7	Part	17
Part	8	Part	18
Part	9	Part	19
Part	10	Part	20

Site Plan

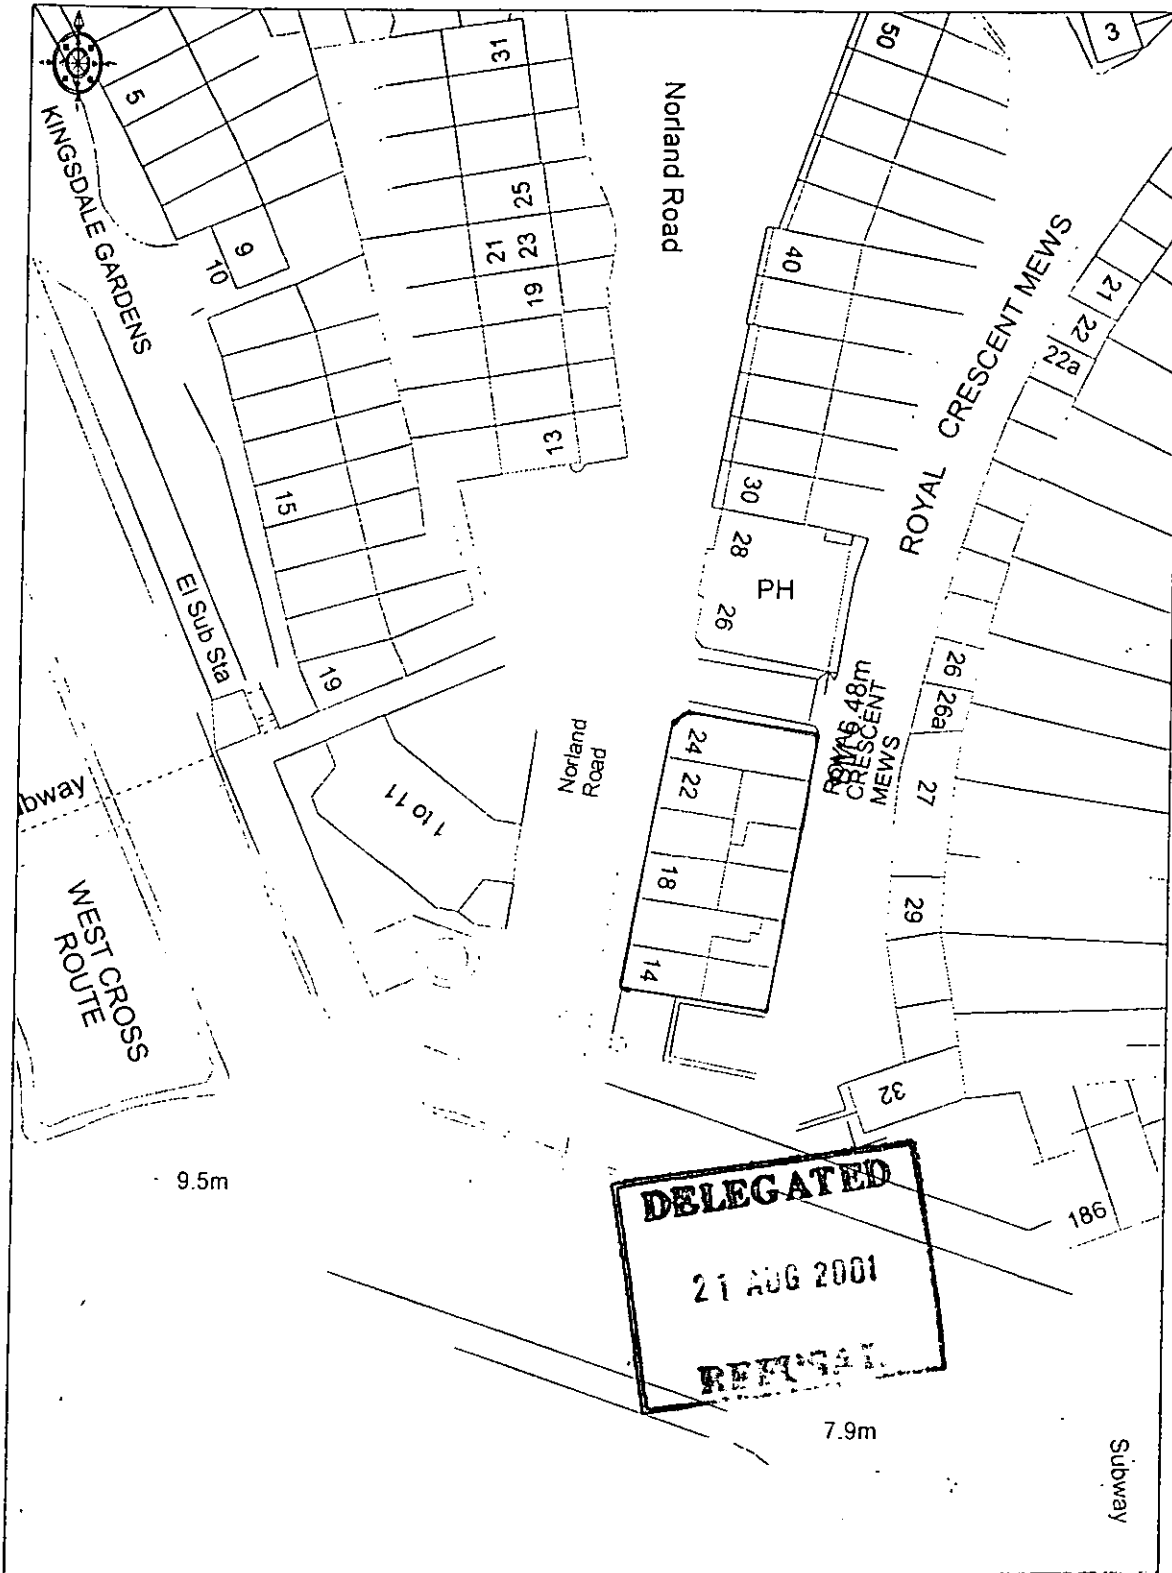

Scale 1:1250

R.B.K. & C.
TOWN PLANNING
25 JUN 2001
RECEIVED


TOWN PLANNING
R.D.R. & C.
23 JUN 2001
RECEIVED



14 - 24 Norland Road, W11

CA011418
S.I.F. = 3.05
G.O. = 5.10
21 AUG 2001
REFUSED

Site Plan

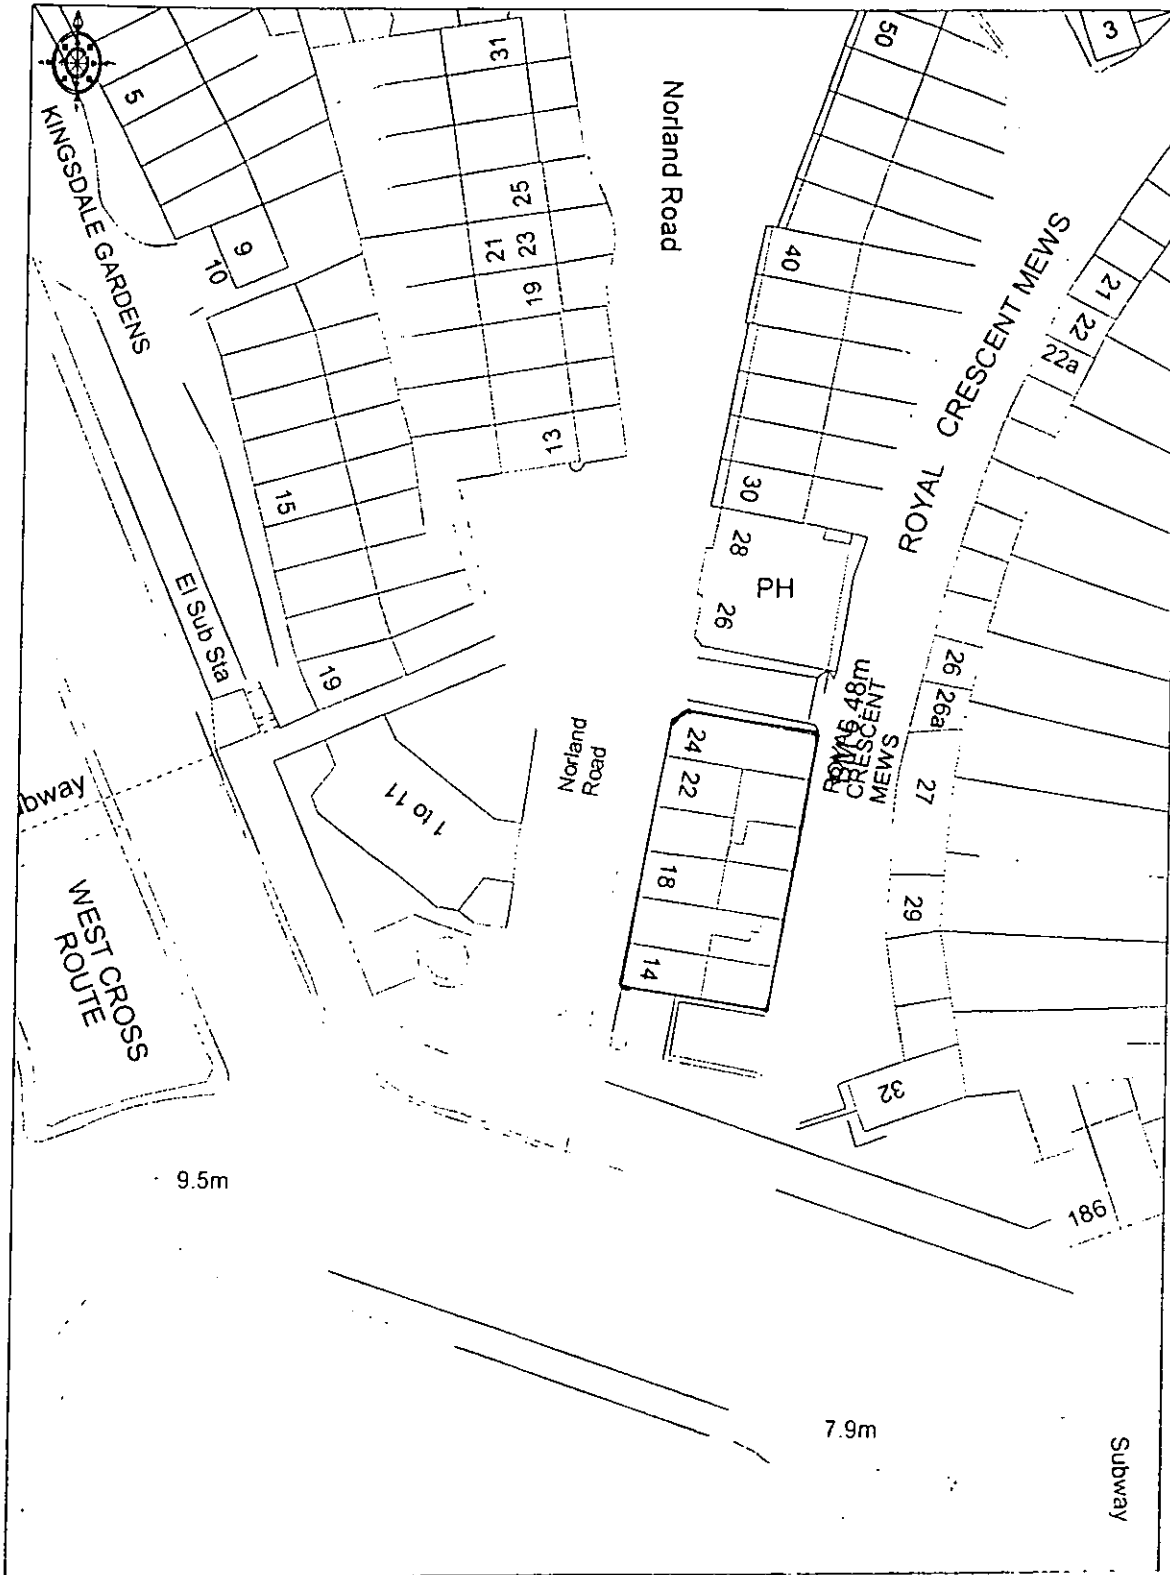

Scale 1:1250

CA011418



14 - 24 Norland Road, W11