




FOR ADVERTISEMENT PURPOSES

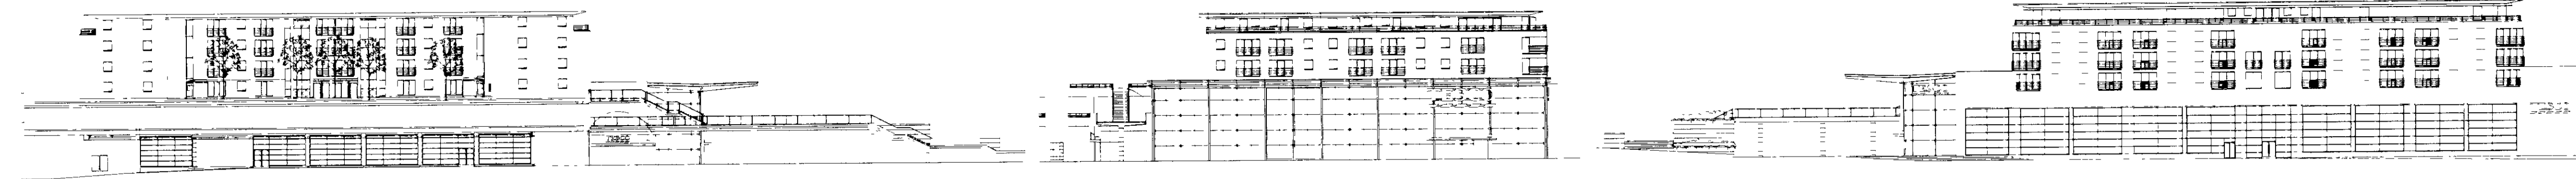


ELEVATIONS TO THE CUSTOMER CARPARK, CROMWELL ROAD (PLAZA) & WARWICK ROAD 1:500

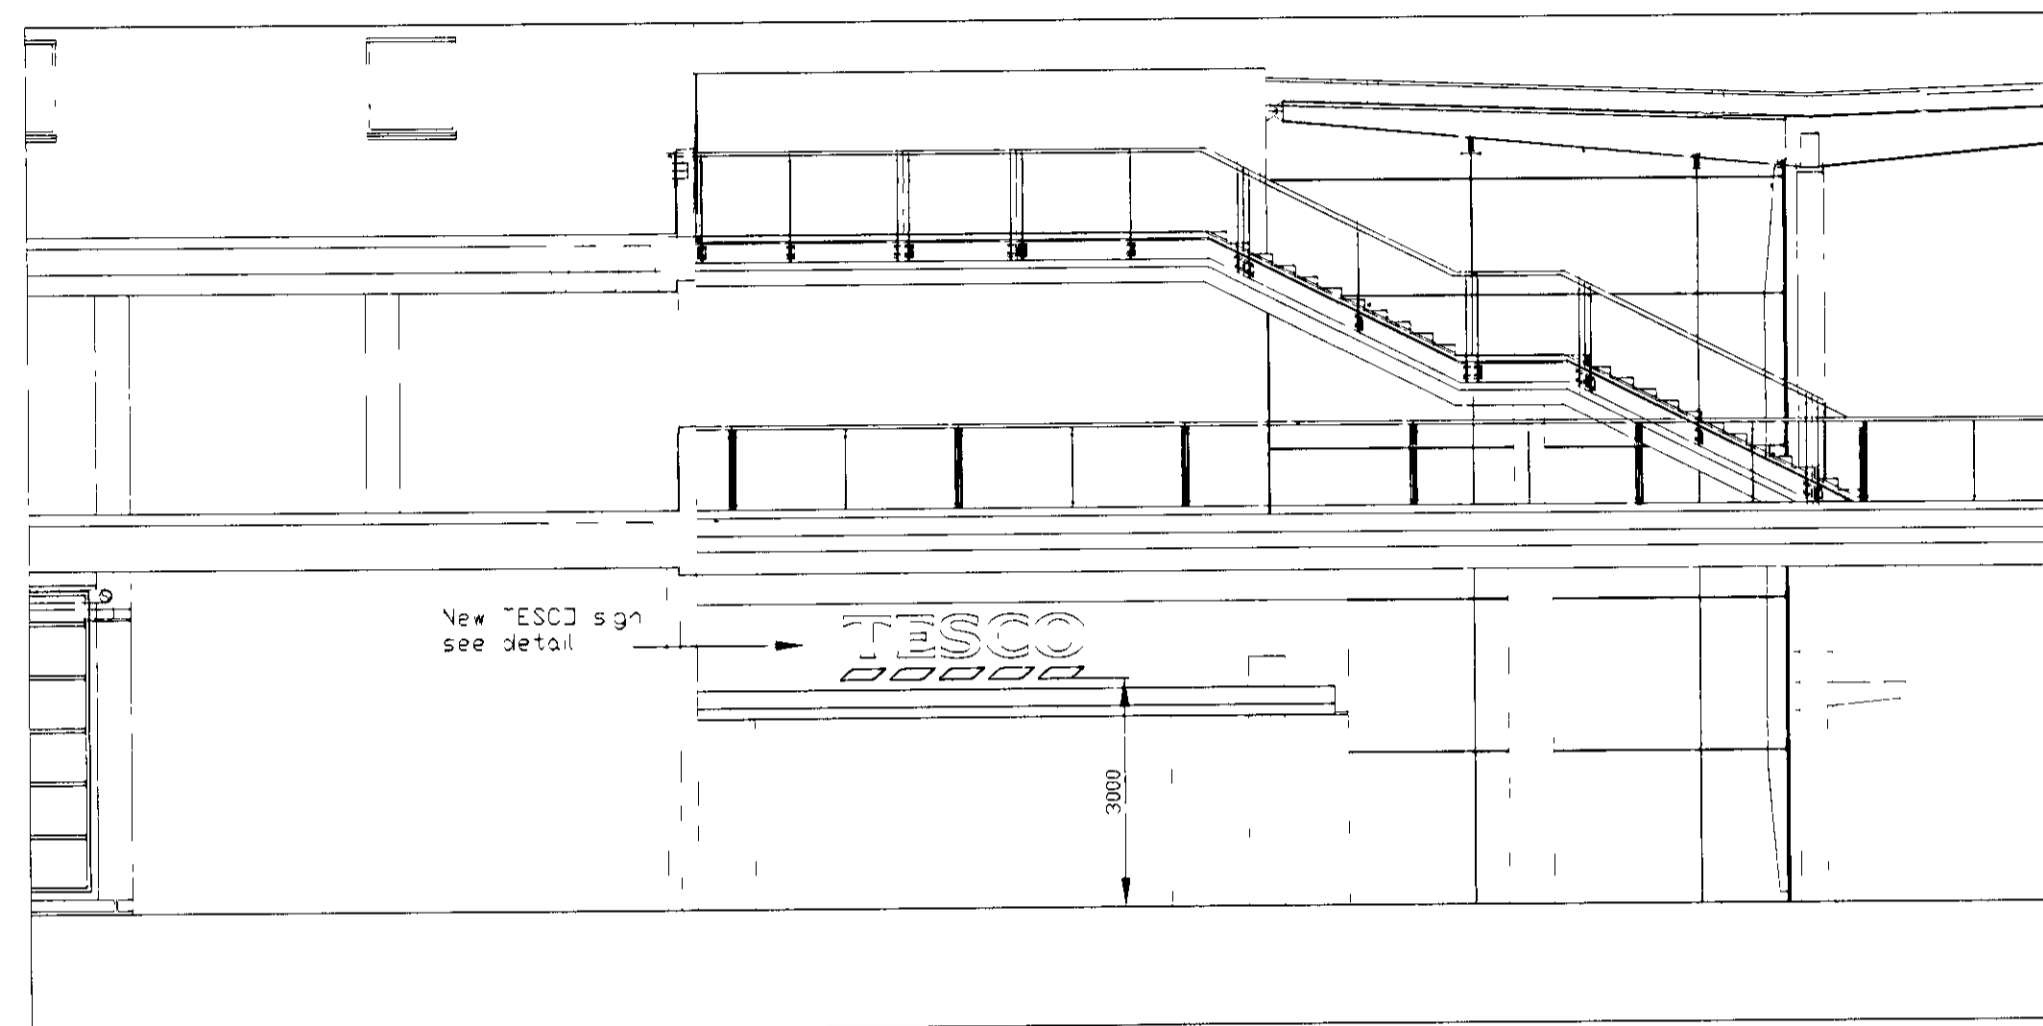


PART ELEVATION CARPARK 1:100

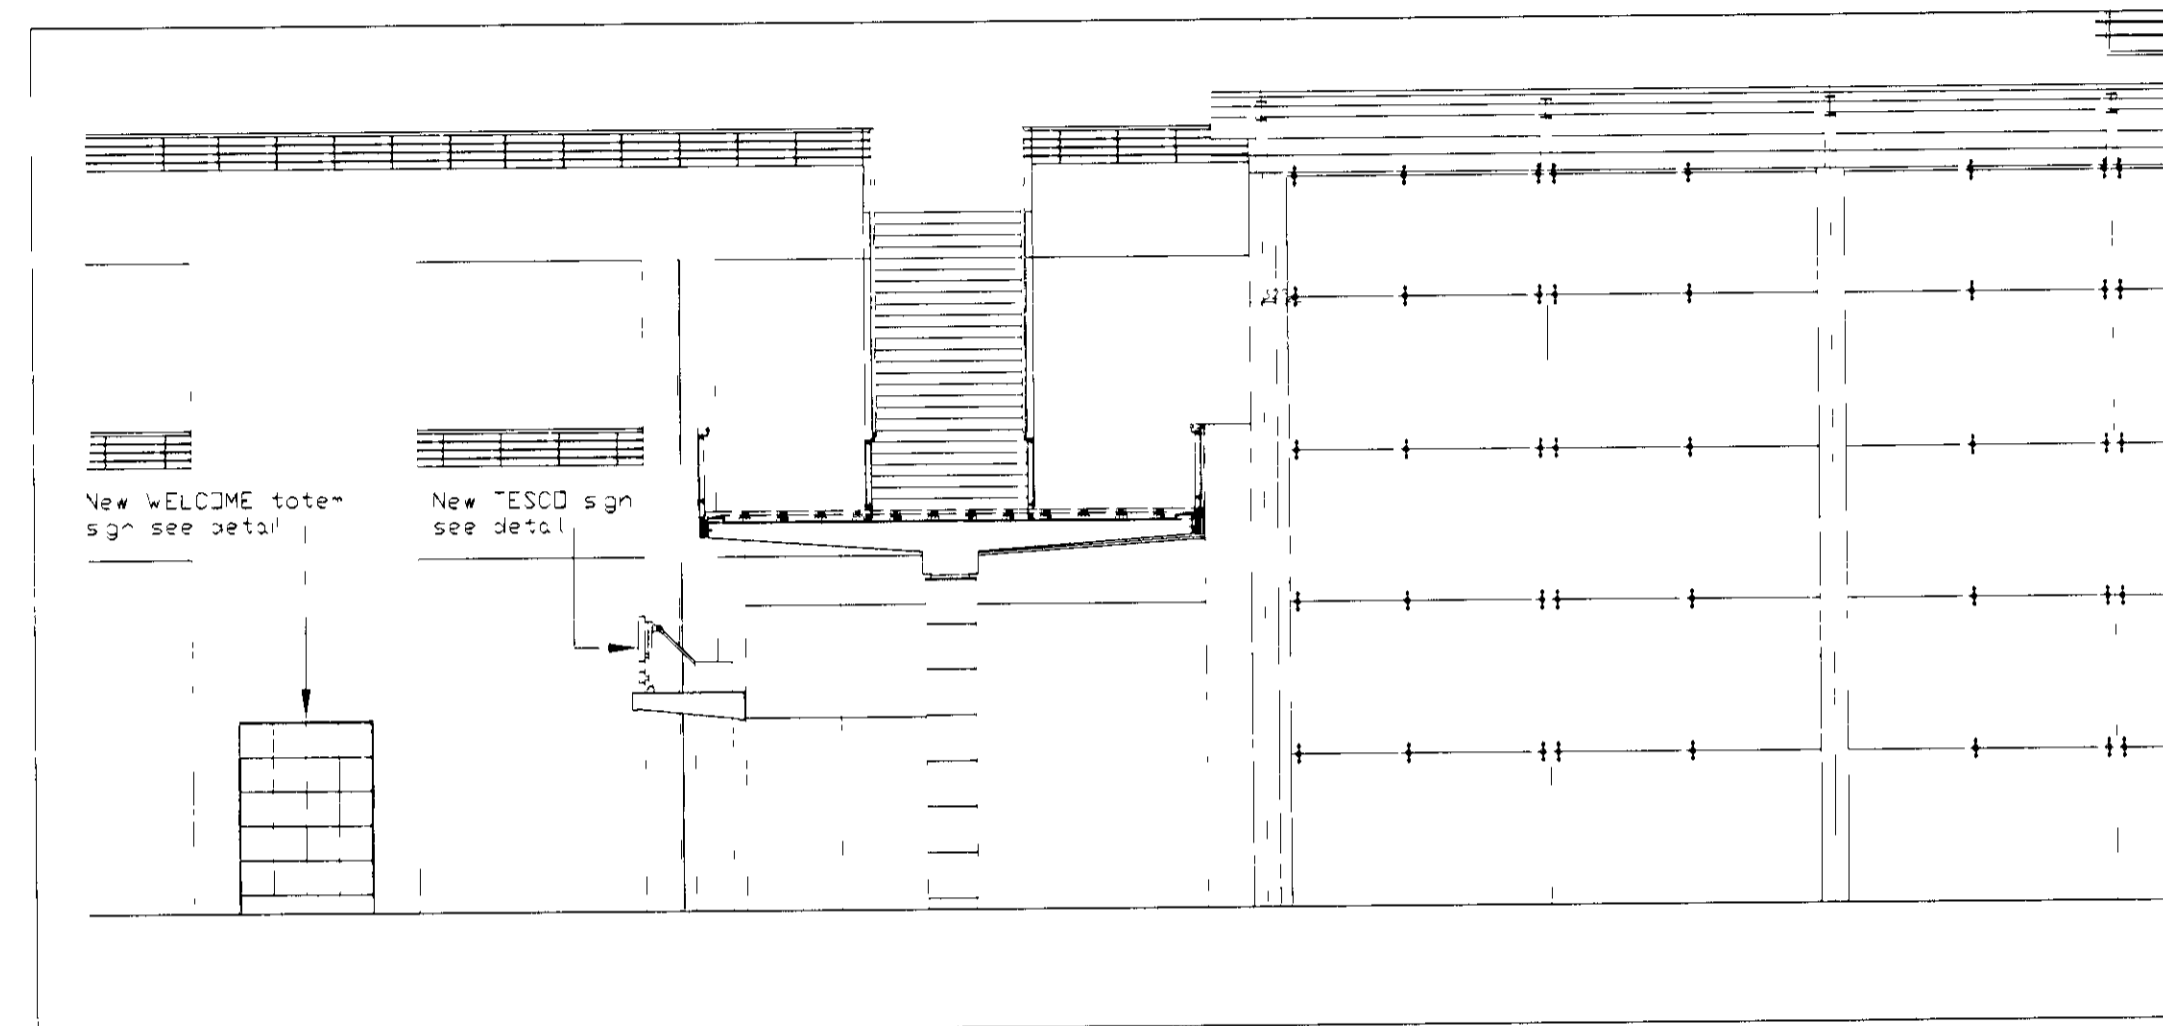


PART ELEVATION CROMWELL ROAD 1:100

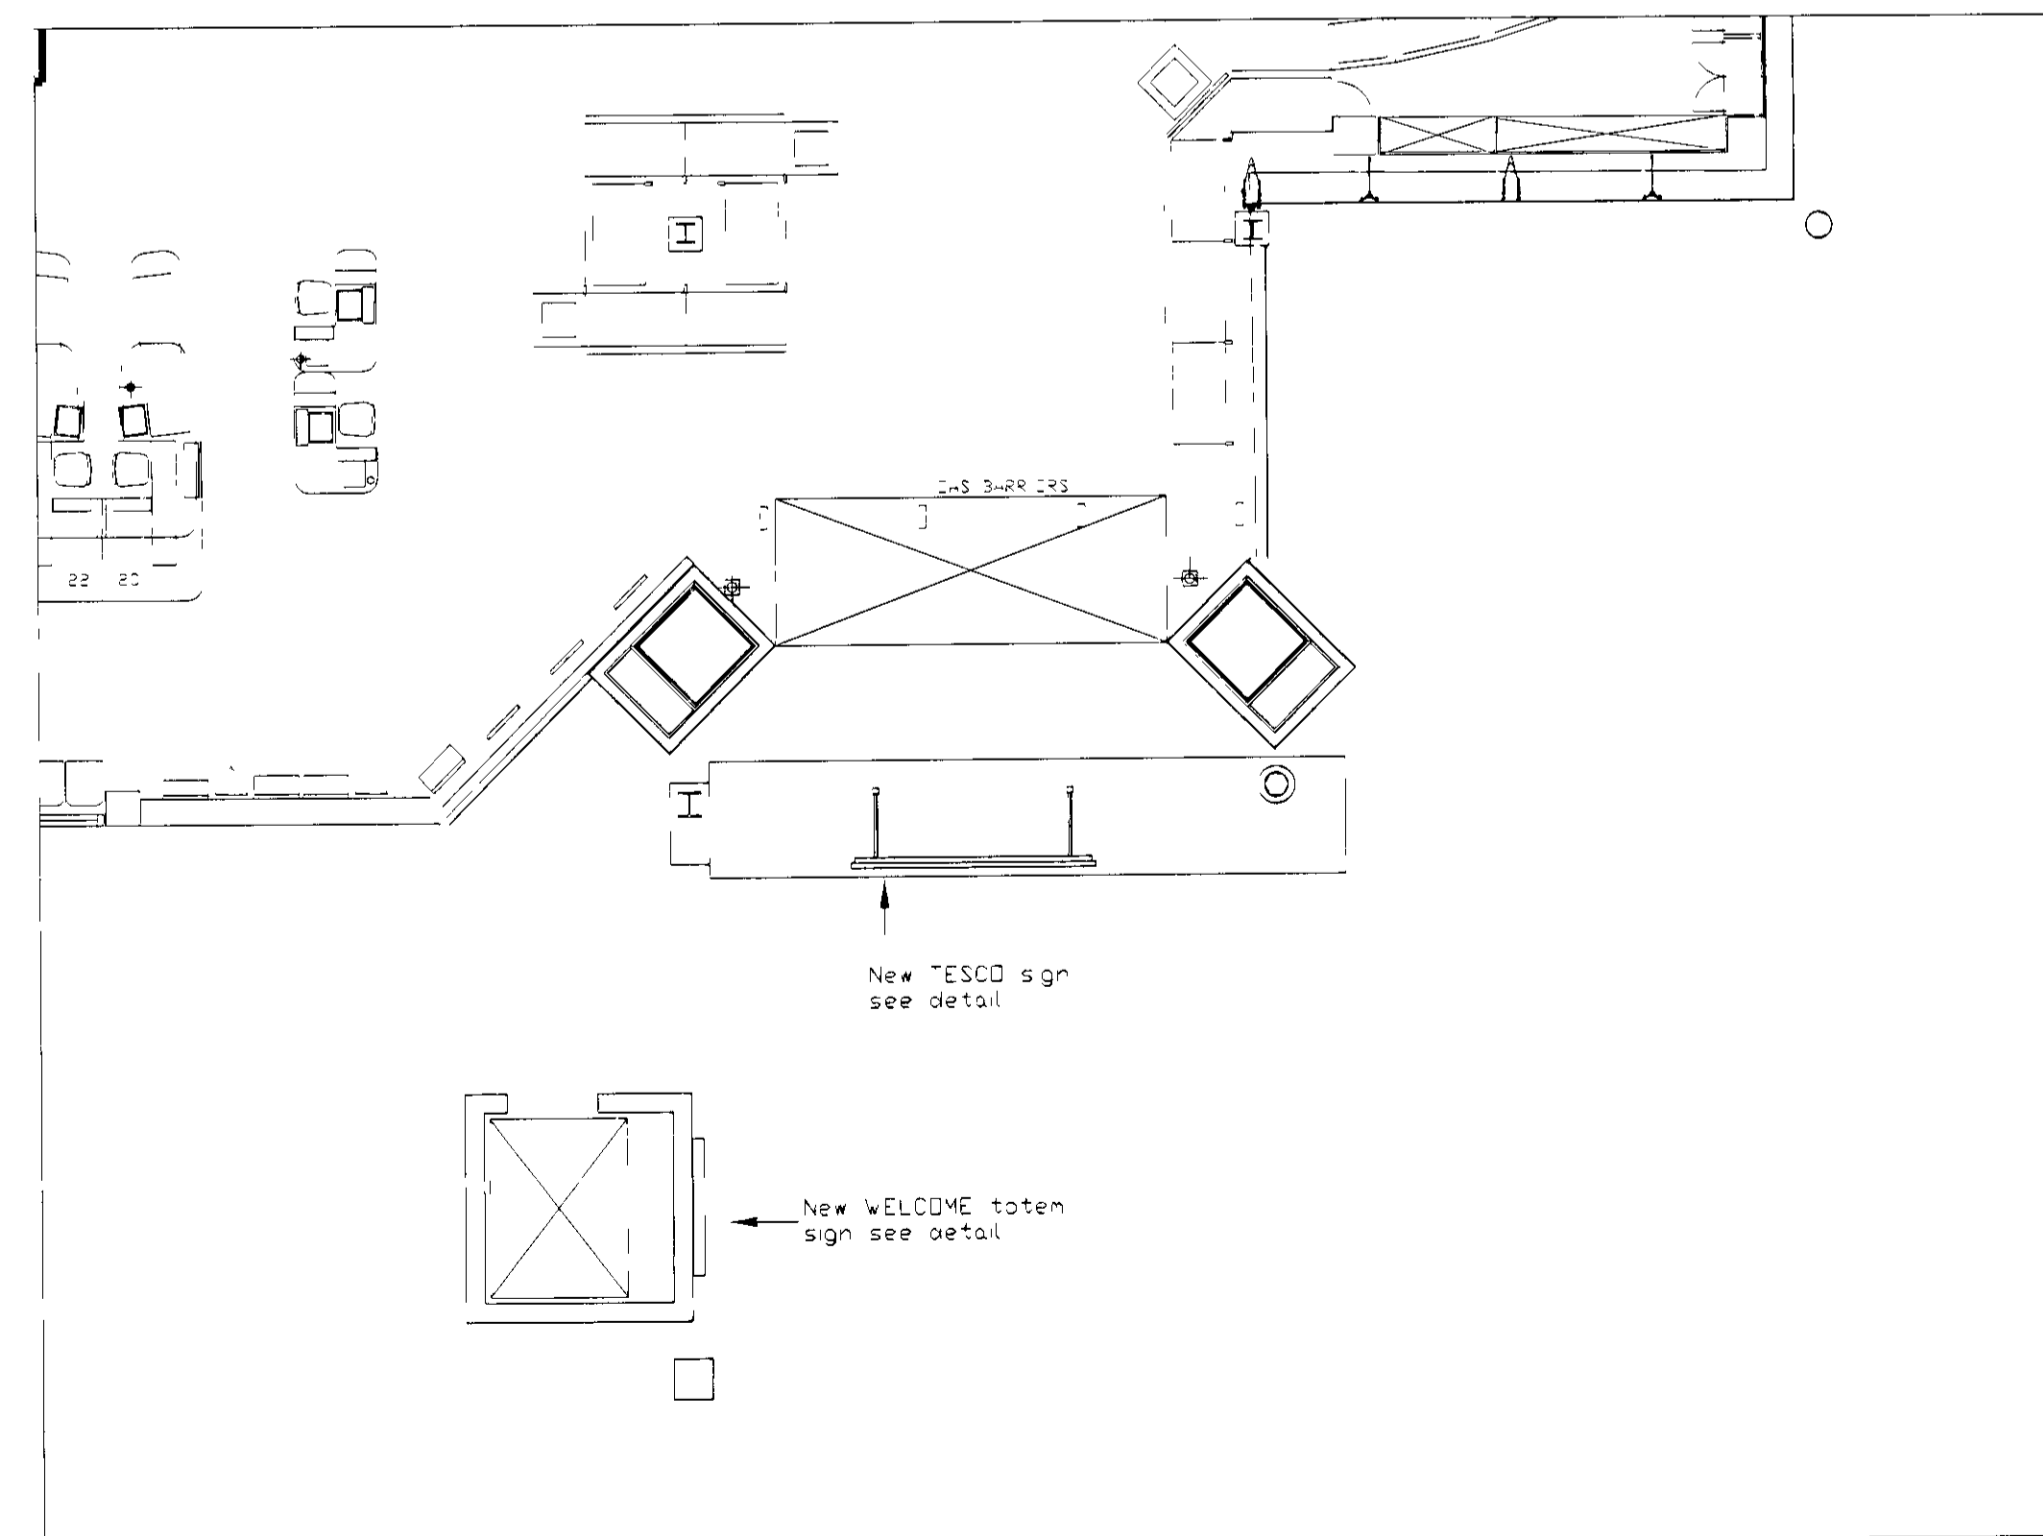

PART PLAN AT CANOPY LEVEL MAIN ENTRANCE/EXIT TO CUSTOMER CARPARK 1:100

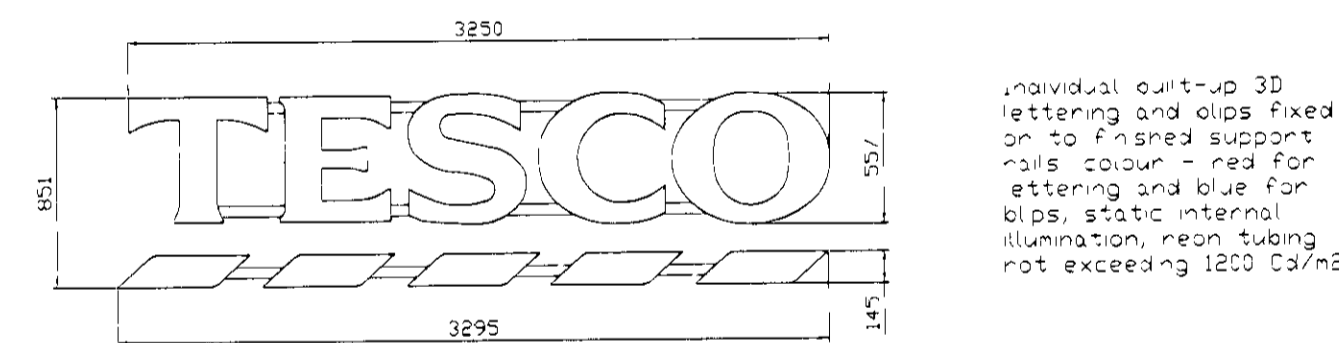

SIGN DETAILS NTS

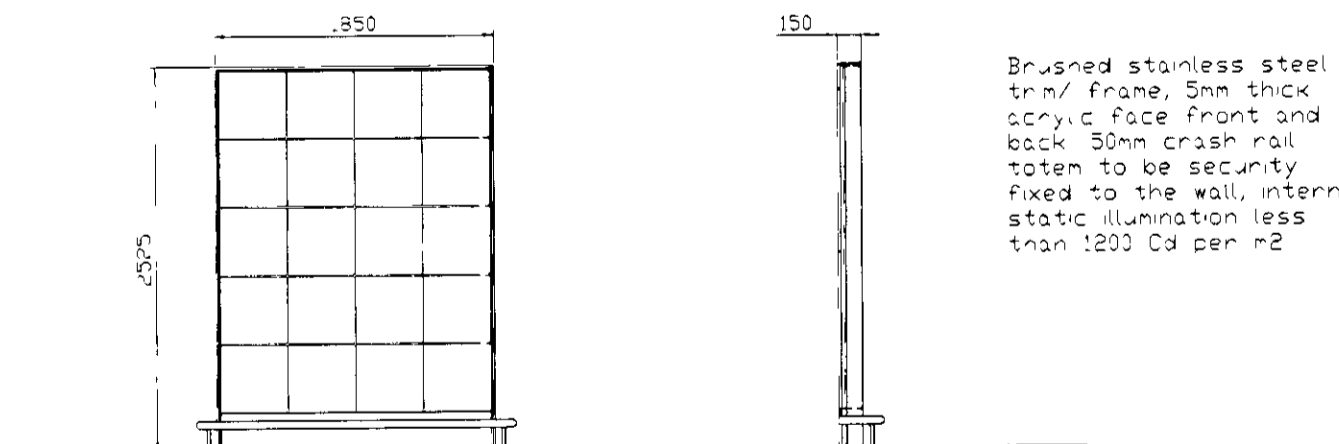

TOTEM SIGN ELEVATION 1:50



SITE LOCATION PLAN 1:2000

DELEGATED APPROVAL
- 7 AUG 2001

PLM & C
TOWN PLANNING
27 JUN 2001
RECEIVED

A 20 06 01 Wall mounted totem added RAS
Revision

Description
REFIT & ALTERATIONS TO TESCO STORE WARWICK ROAD KENSINGTON
ELEVATIONS & PLANS AS PROPOSED SIGNAGE TO MAIN ENTRANCE

Client
TESCO

bmd ARCHITECTS CHARTERED ARCHITECTS
1 WINCHESTER SQUARE LONDON SE1 9AP
Tel: 020 7357 6885 Fax: 020 7357 6887 E-Mail: bmd_arch@compuserve.com

Drawing Number **1643/P/04** Rev **A**

Scale 1:500/100	Date June 2001	Drawn By RAS
CAD file name J:\DATA\ACAD\1643\P\04		Checked By