



Existing Elevation Detail (A)

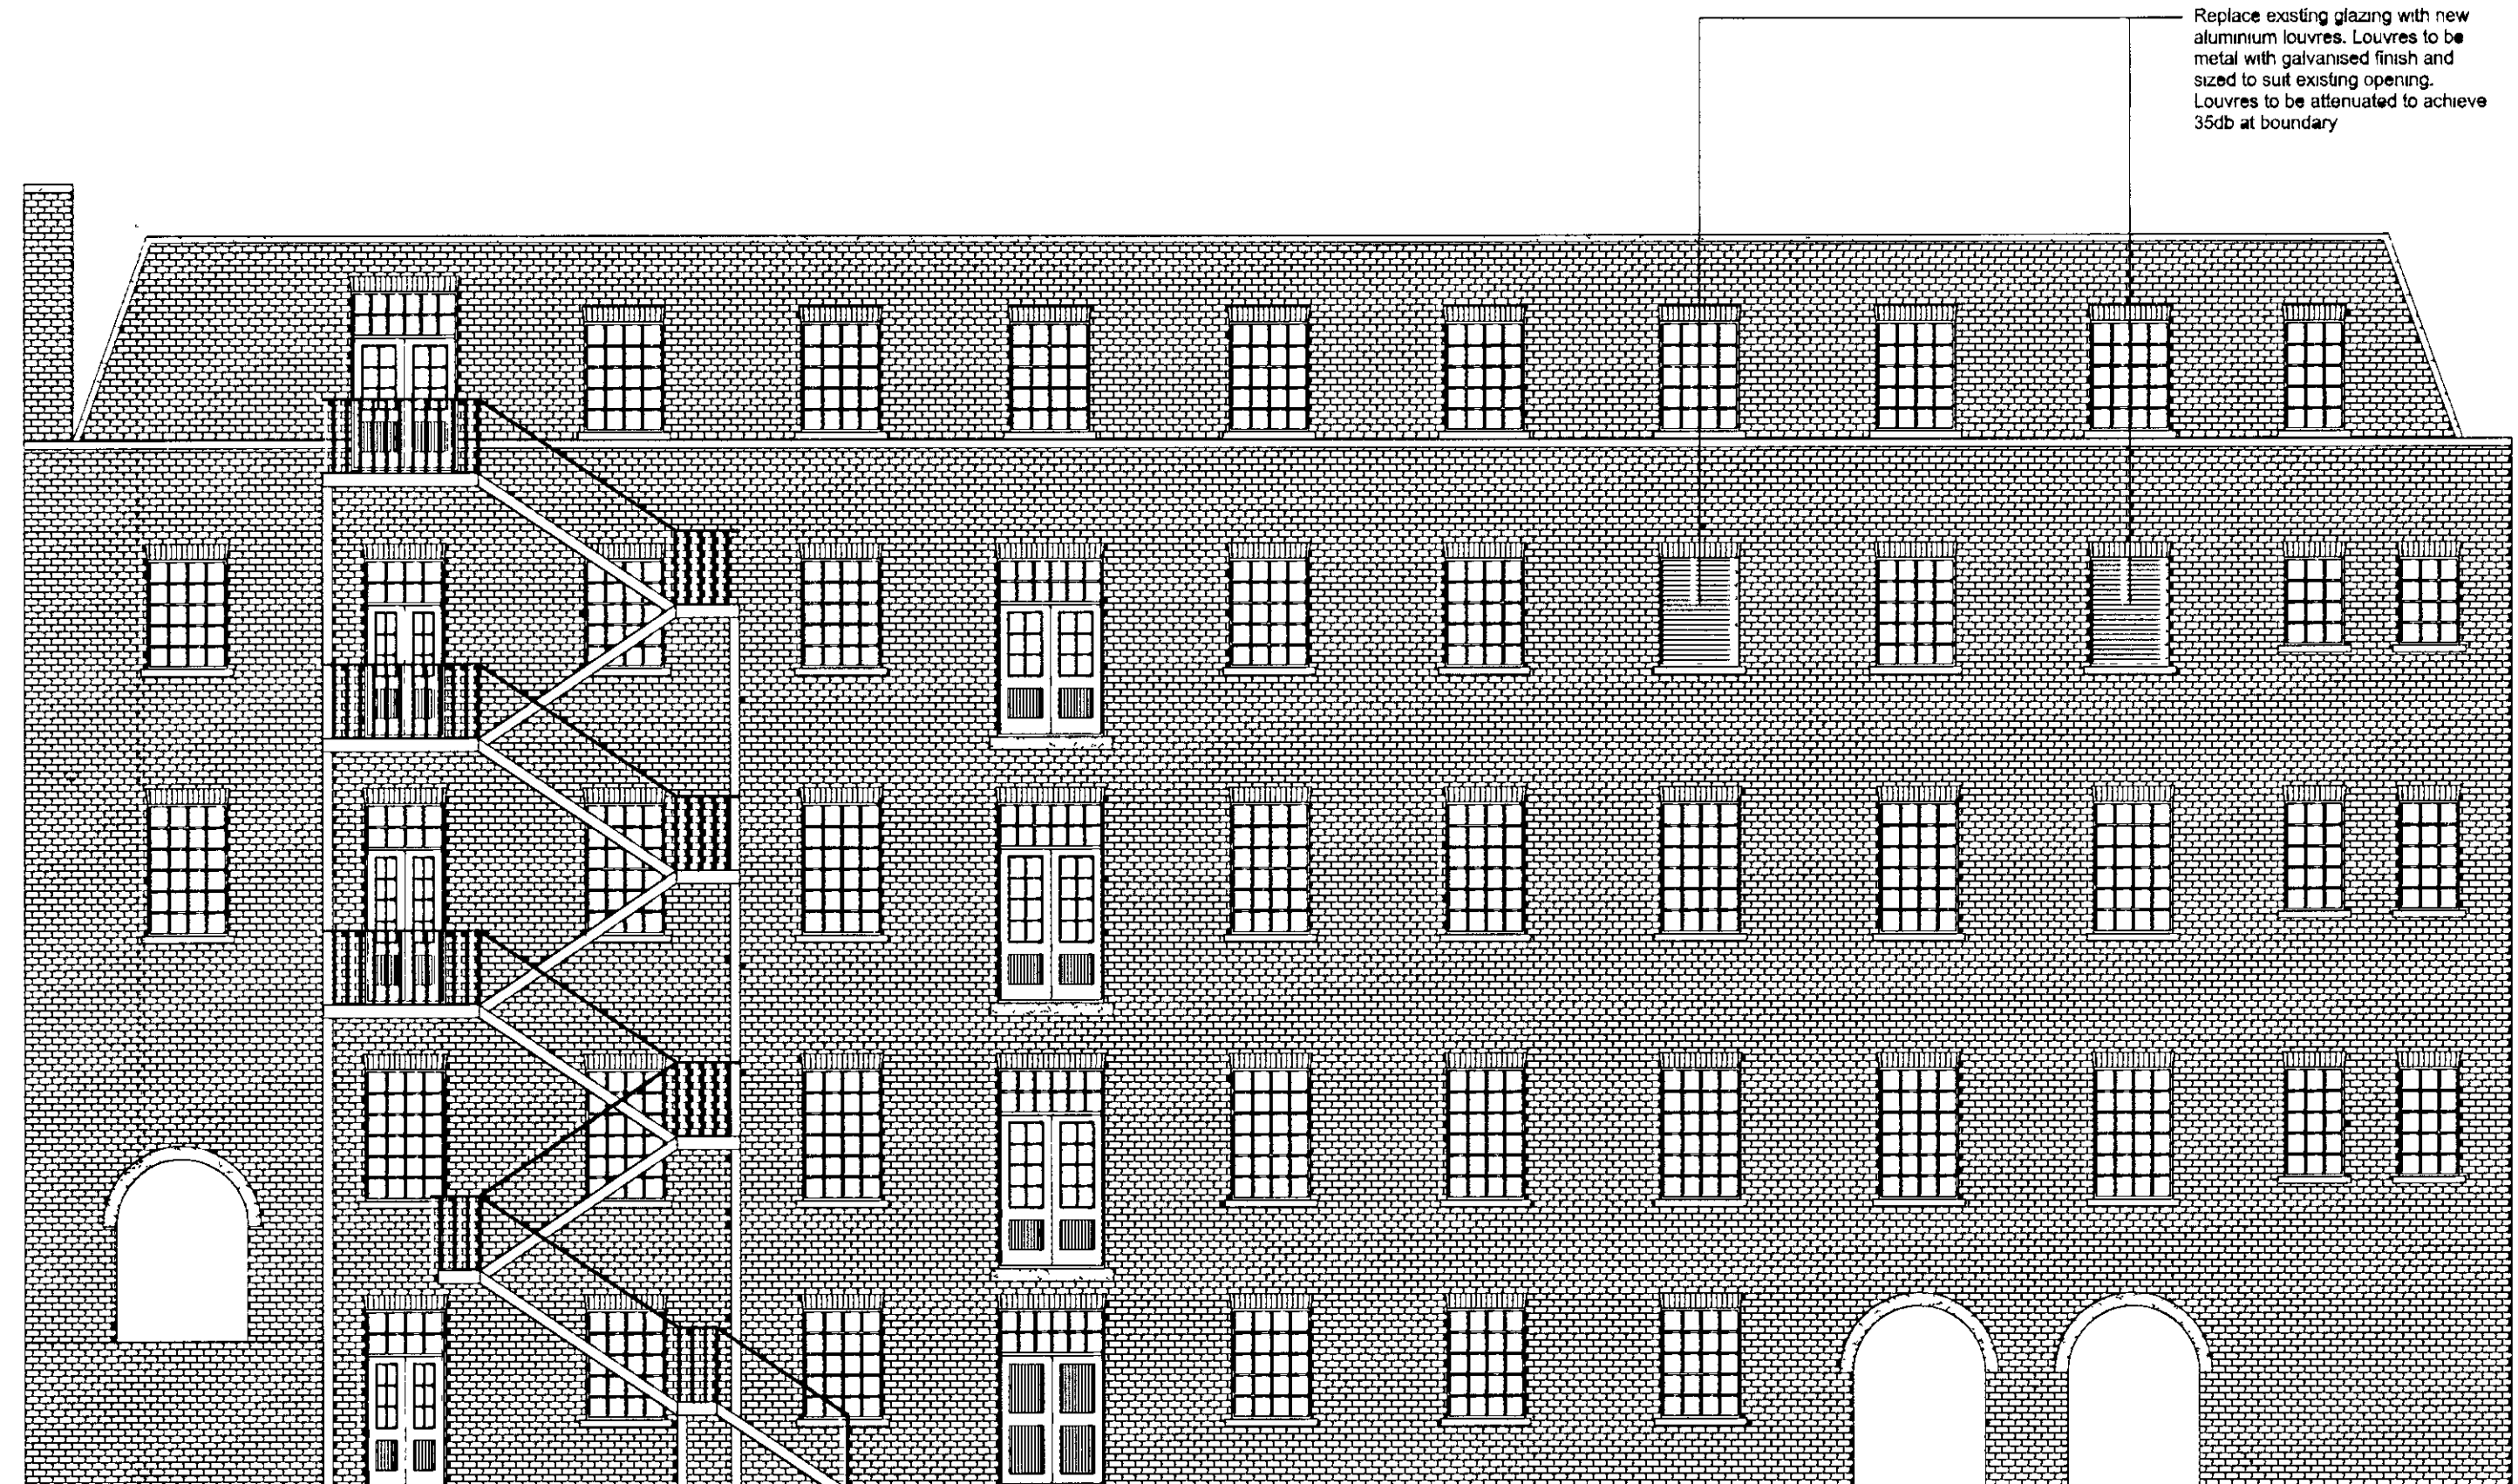

Proposed Elevation Detail (A)

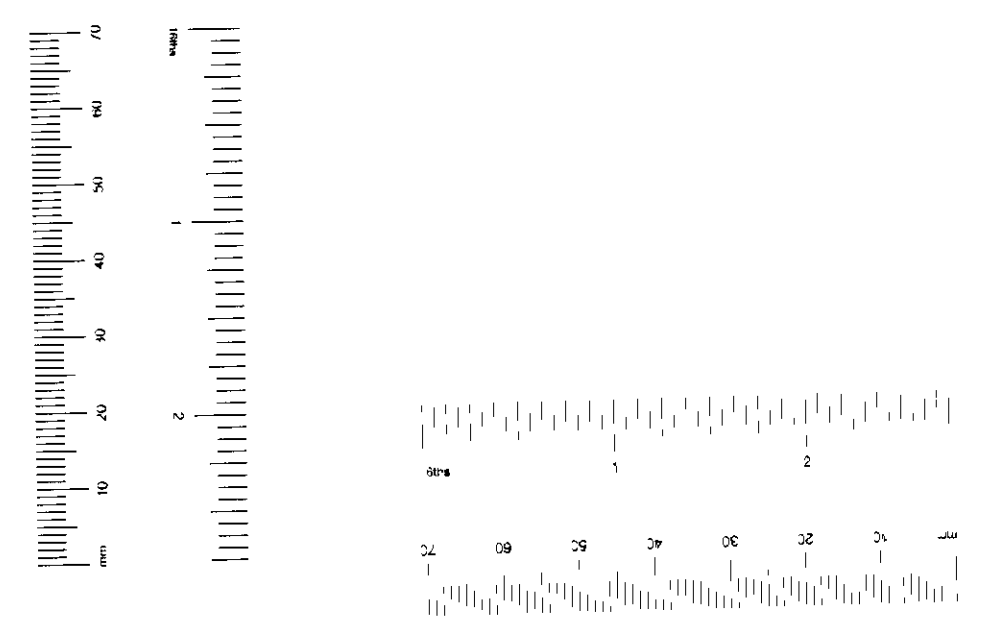

TOWN PLANNING  
- 2 JUL 2001  
RECEIVED

Client	
British Telecommunications plc	
Project	
Chelsea ATE Committed <i>PP/01/01460</i> (OLO Co-location)	
Drawing	
Elevation detail as proposed drawing <i>DELEGATED APPROVAL</i> 27 JUL 2001	
Chelseaecom-30 05 01	
Job No.	DWG No.
LWB LDM T00941	002
Scale	Date
1:100	30/05/01
Drawn	Checked
RS	

**Lambert Smith Hampton**

Building Consultancy  
Aquila House  
St Giles Terrace  
Northampton NN1 2BN  
Telephone 01604 230606  
Fax 01604 231549  
E Mail bsnp@sh.co.uk