




- NOTES
- 1 Do not scale
 - 2 Contractors to check dimensions of all issued drawings on site
 - 3 This drawing is copyright.

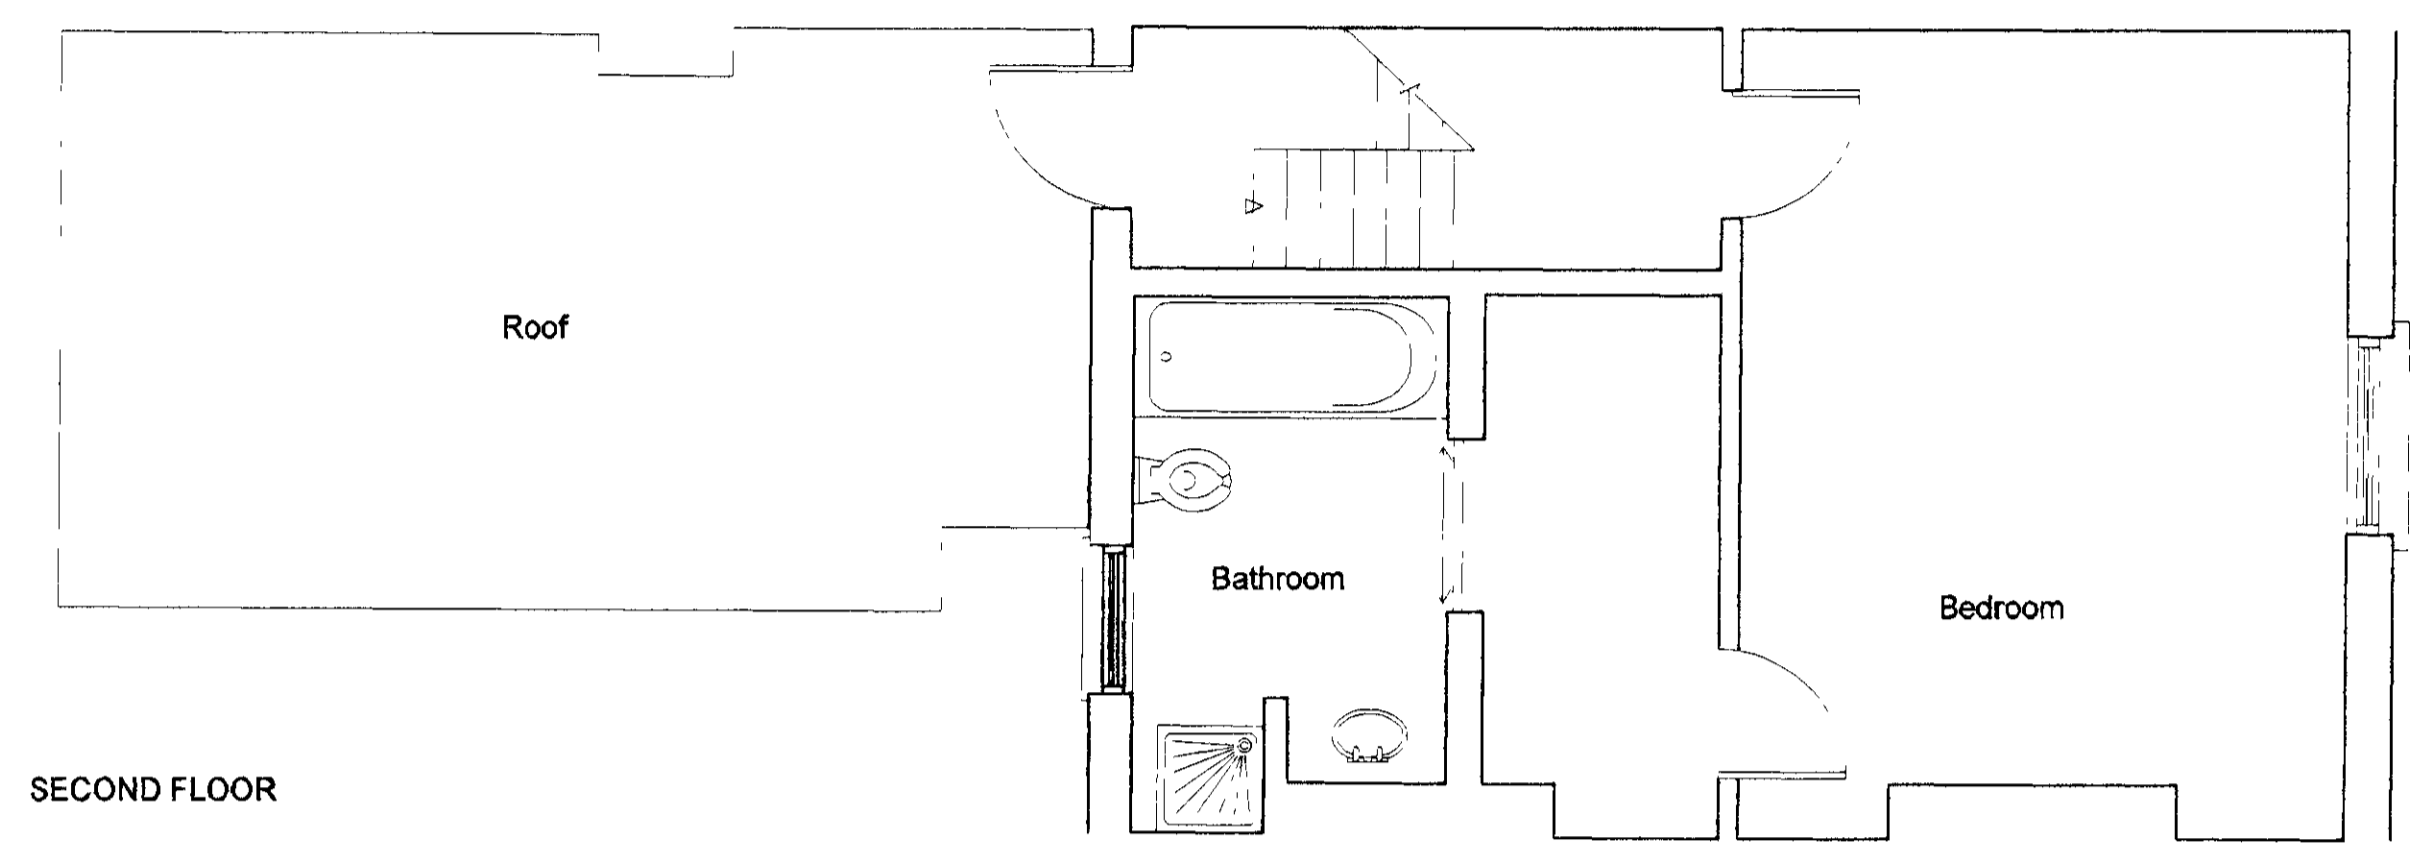



SECOND FLOOR

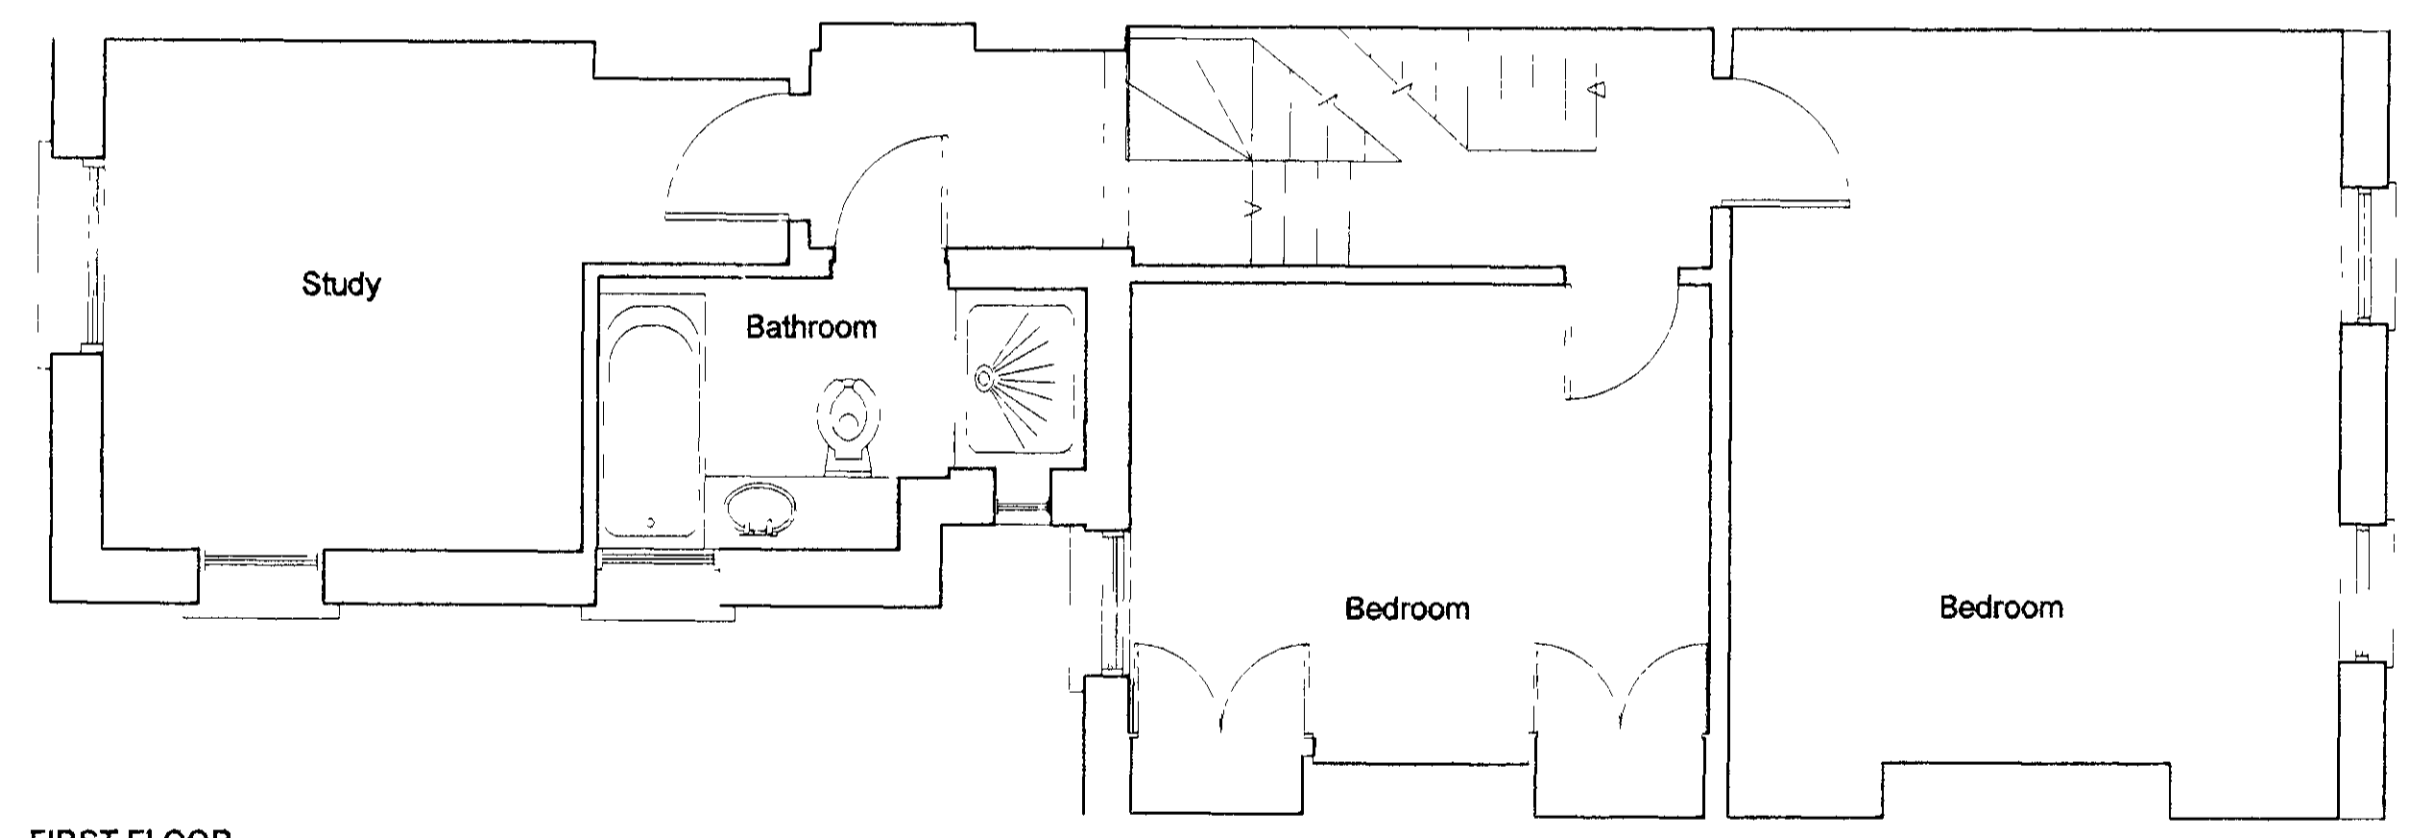

FIRST FLOOR

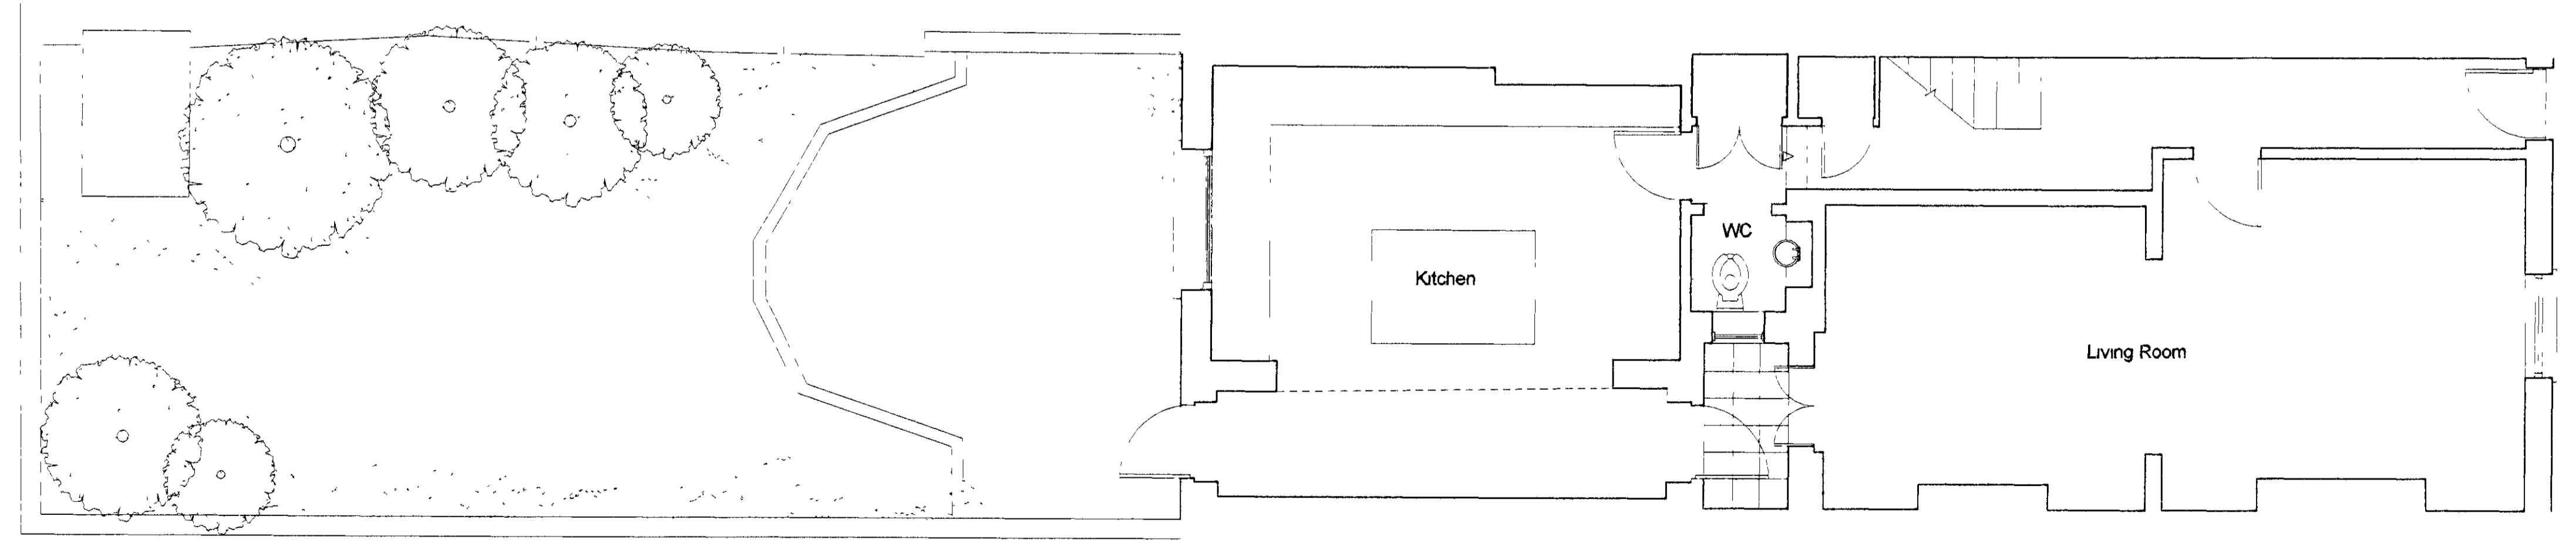


GROUND FLOOR

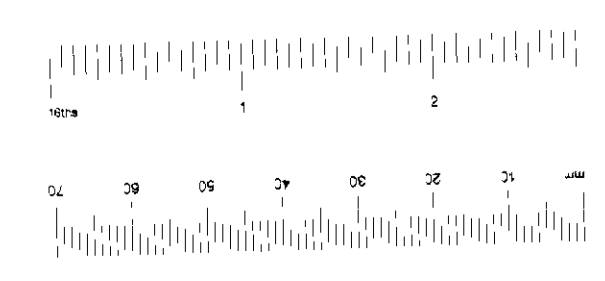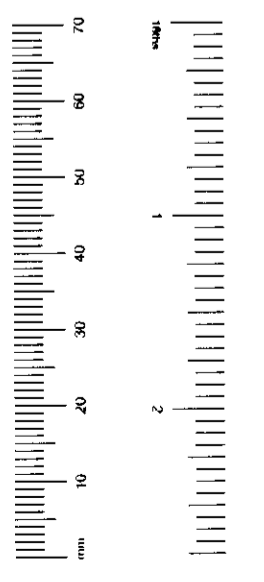

PLANNING	DESIGN	APPROVAL	REVISION	DATE
R.B.	K.C.	2 8 NOV 2003	PLANNING	
N	C	SW	SE	APP
				REC
				DES
				FEES

DELEGATED
2 8 JAN 2004
REFUSAL

Revision	Date

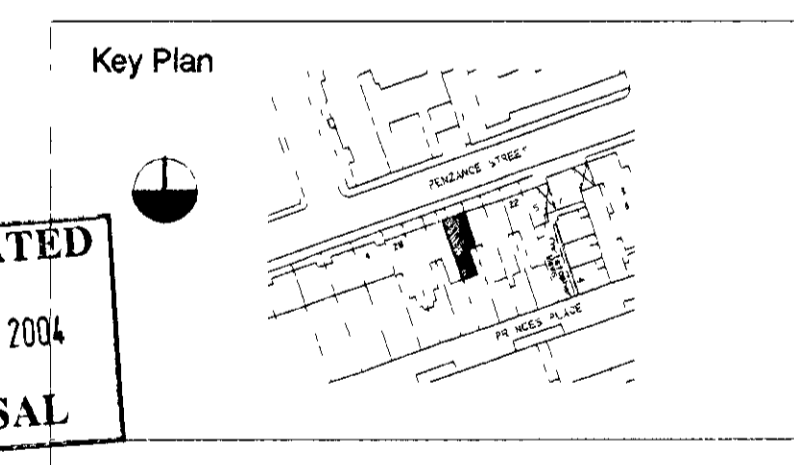

Client
Project 25 PENZANCE STREET
LONDON W11

Drawing Status
Planning Application

Drawing Title
EXISTING PLANS

Drawing No. 1405 P 02 Rev -

Date October '03 Scale 1:50 @ A1

Drawn Checked

Architecture & Design
8-9 Stephen Mews
London W1T 1AF
Telephone +44 (0)207 436 4050
Fax +44 (0)207 436 8451
architecture@tectus.co.uk
www.tectus.co.uk

tectus

PP032526