




- NOTES**
- 1 Do not scale
 - 2 Contractors to check dimensions of all issued drawings on site
 - 3 This drawing is copyright

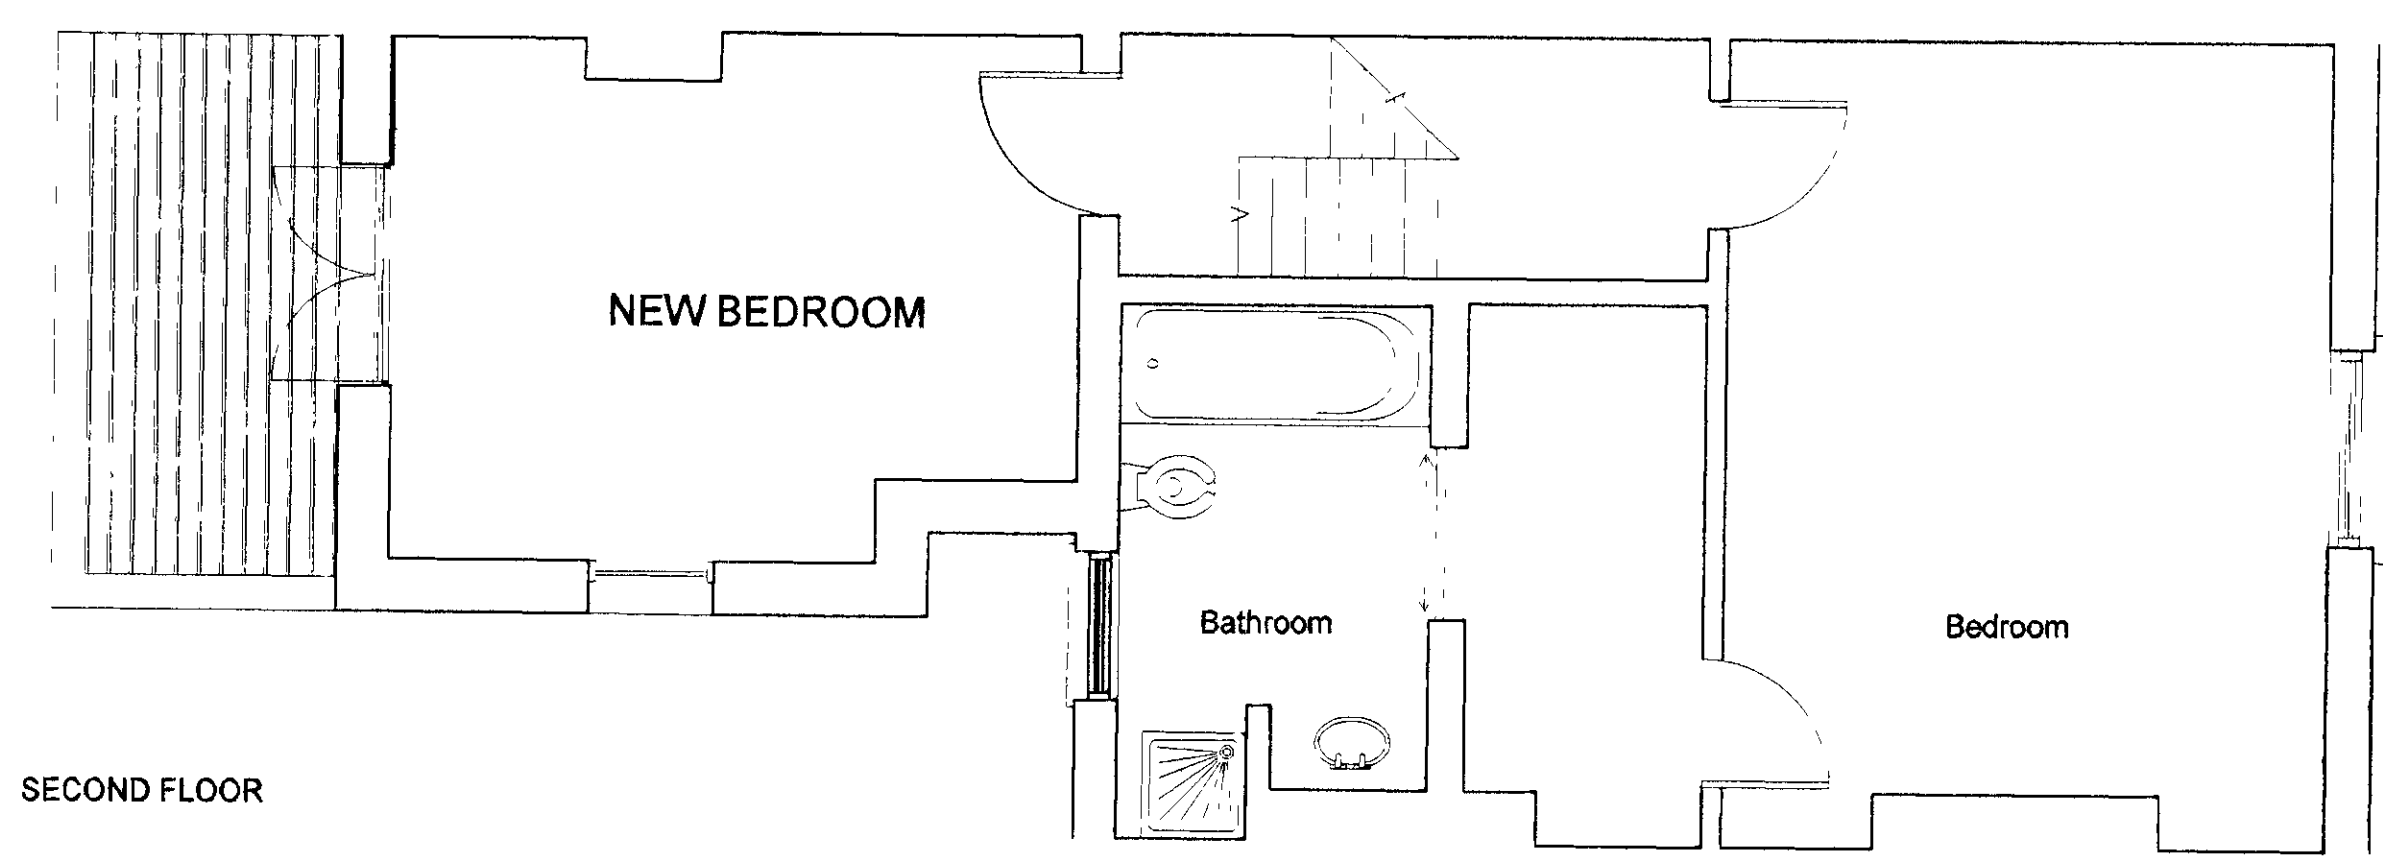



SECOND FLOOR

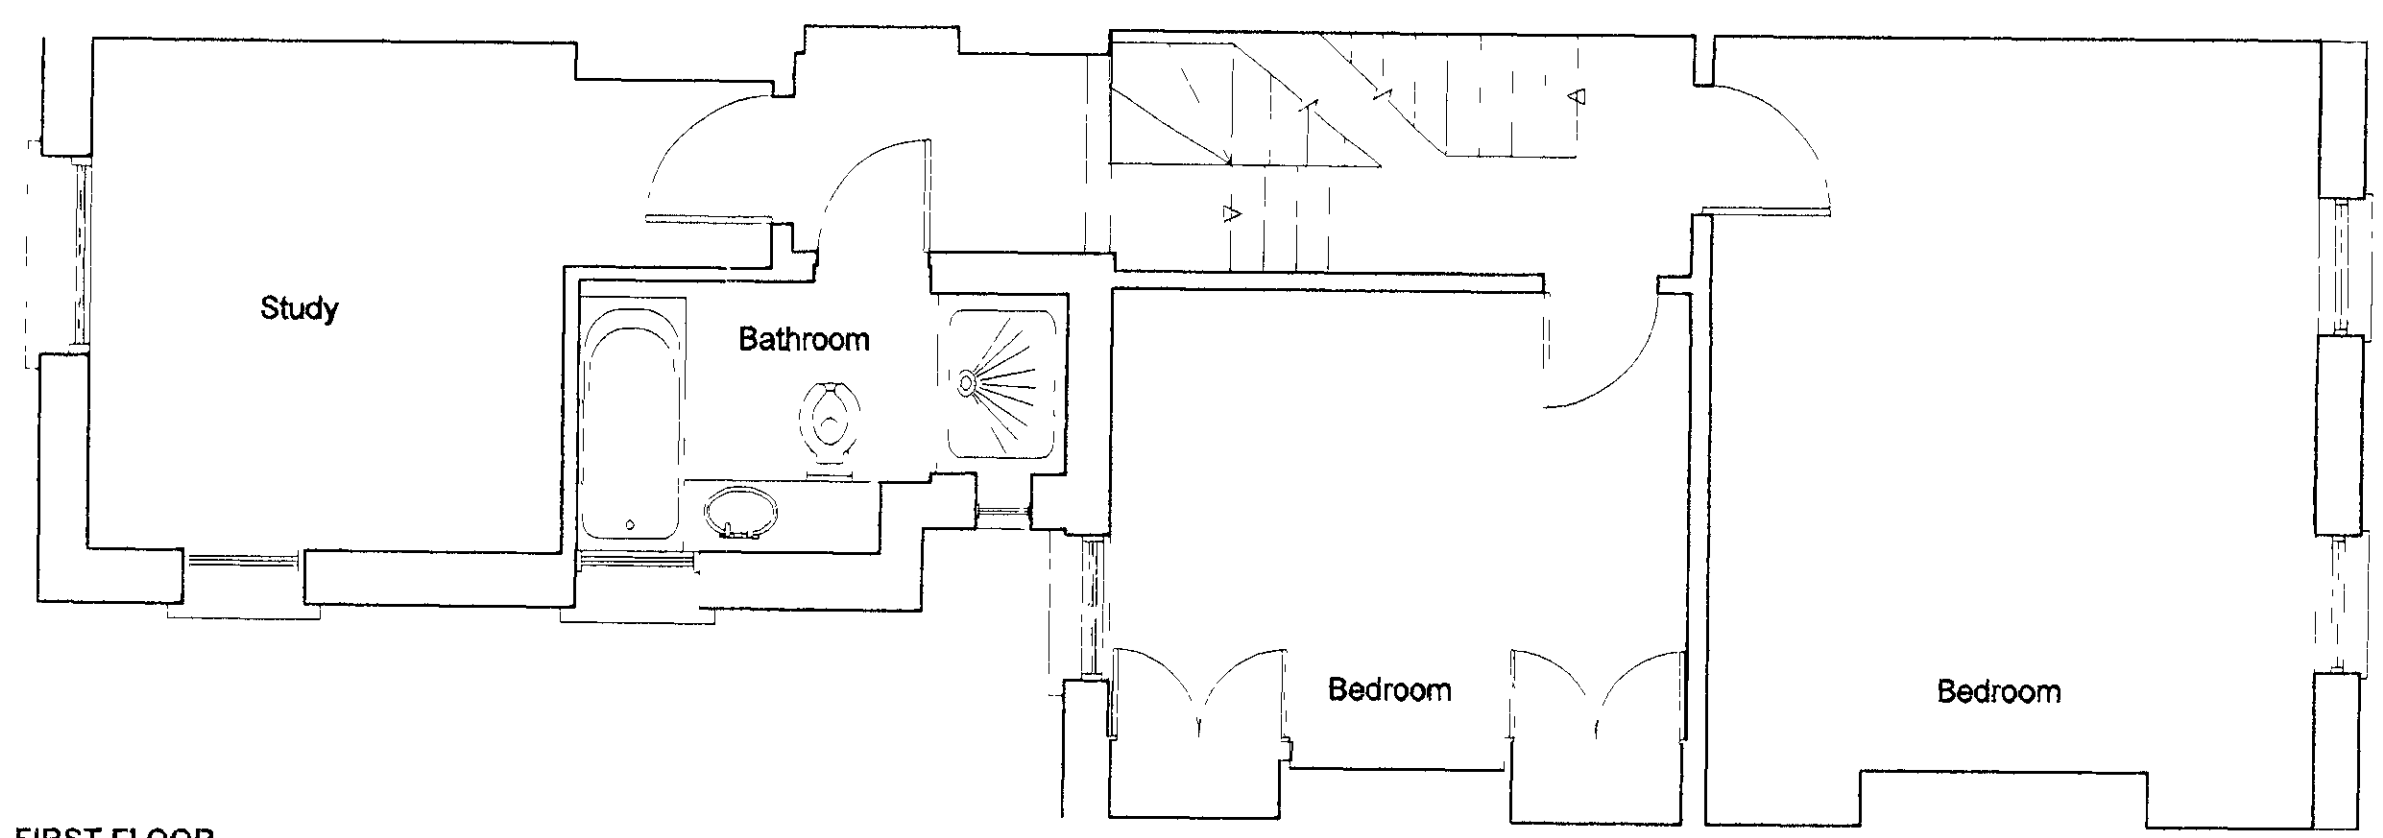

FIRST FLOOR

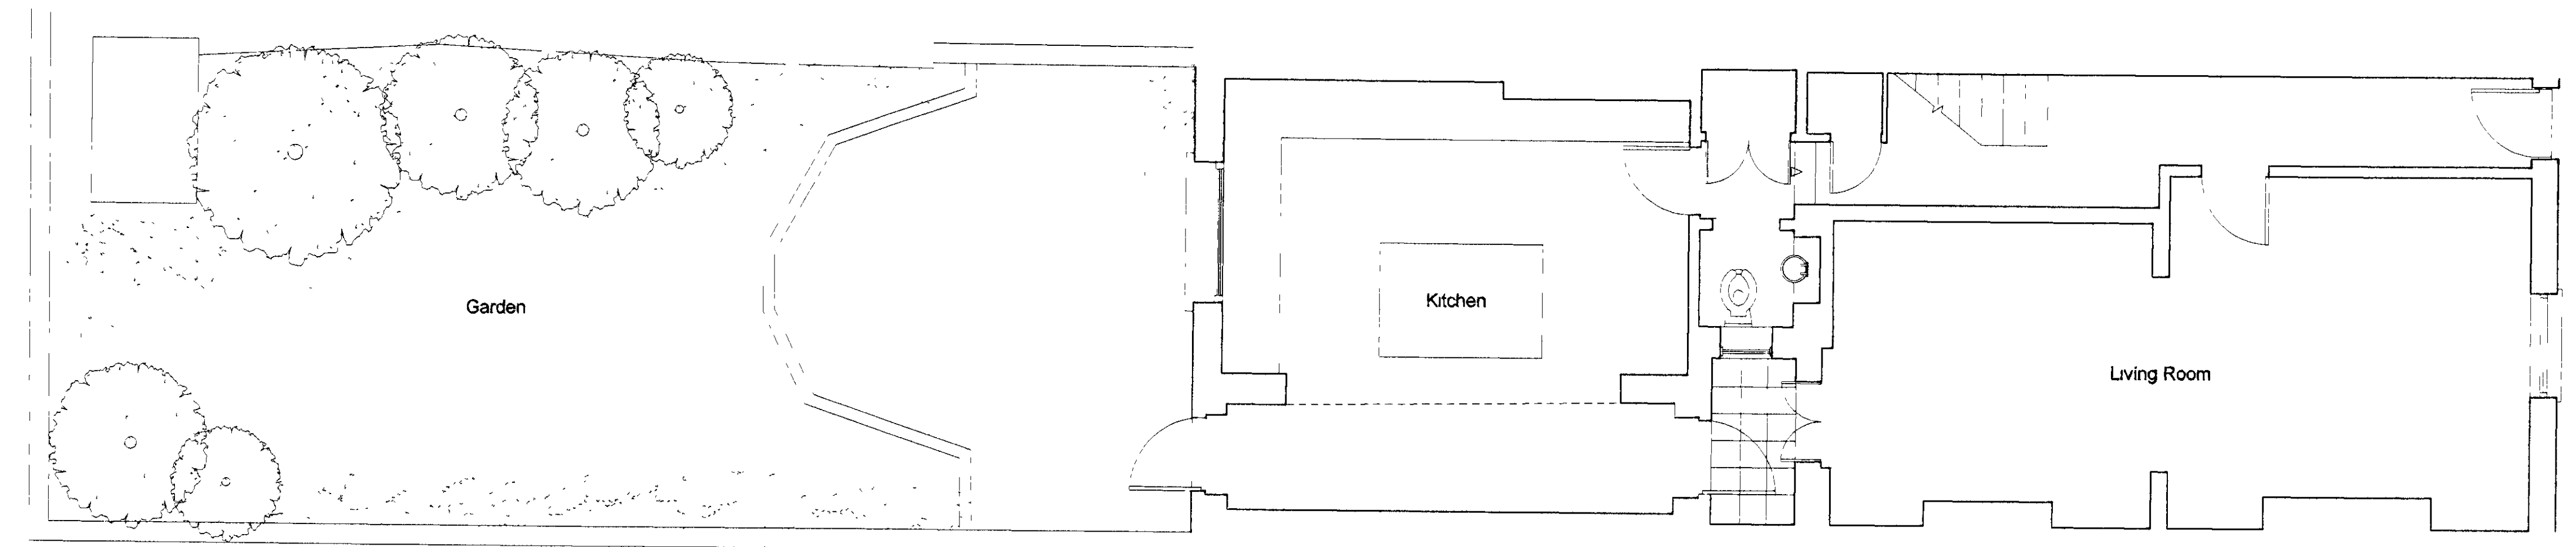


GROUND FLOOR

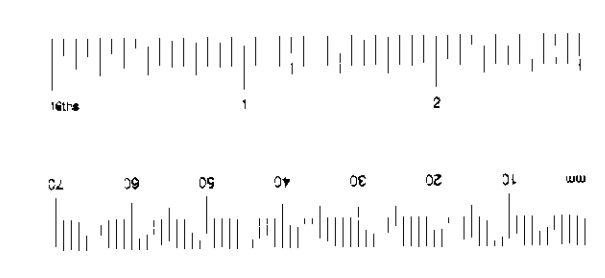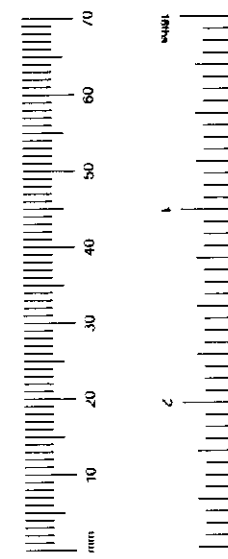

| | | | | | | | |
|----|-----|----|-----|------|----------|-----|------|
| 5 | 100 | TP | 105 | AD | CU | AO | AK |
| PL | KC | 28 | NOV | 2003 | PLANNING | | |
| 1 | C | SW | SE | APP | IO | REC | |
| | | | | ARB | PLN | DES | FEES |

DELEGATED
28 JAN 2004
REFUSAL

| Revision | Date |
|----------|------|
| | |
| | |
| | |

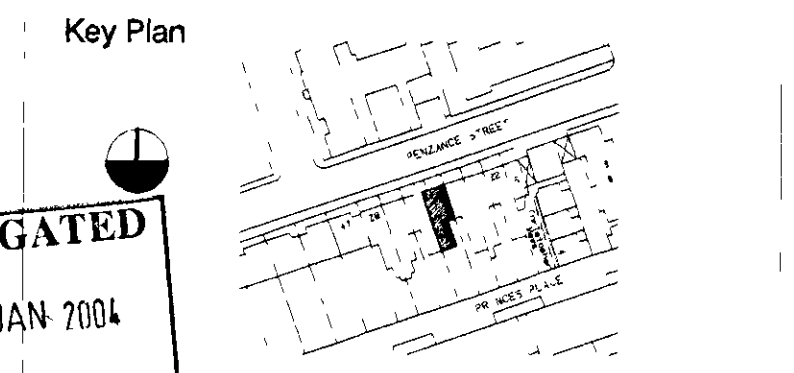

Client
Project 25 PENZANCE STREET
LONDON W11

Drawing Status
Planning Application

Drawing Title
PROPOSED PLANS

Drawing No 1405 P 04 Rev -

Date October '03 Scale 1:50 @ A1

Drawn Checked

Architecture & Design
8-9 Stephen Mews
London W1T 1AF
Telephone +44 (0)207 436 4050
Fax +44 (0)207 436 8451
architecture@tectus.co.uk
www.tectus.co.uk

tectus

PP032526