
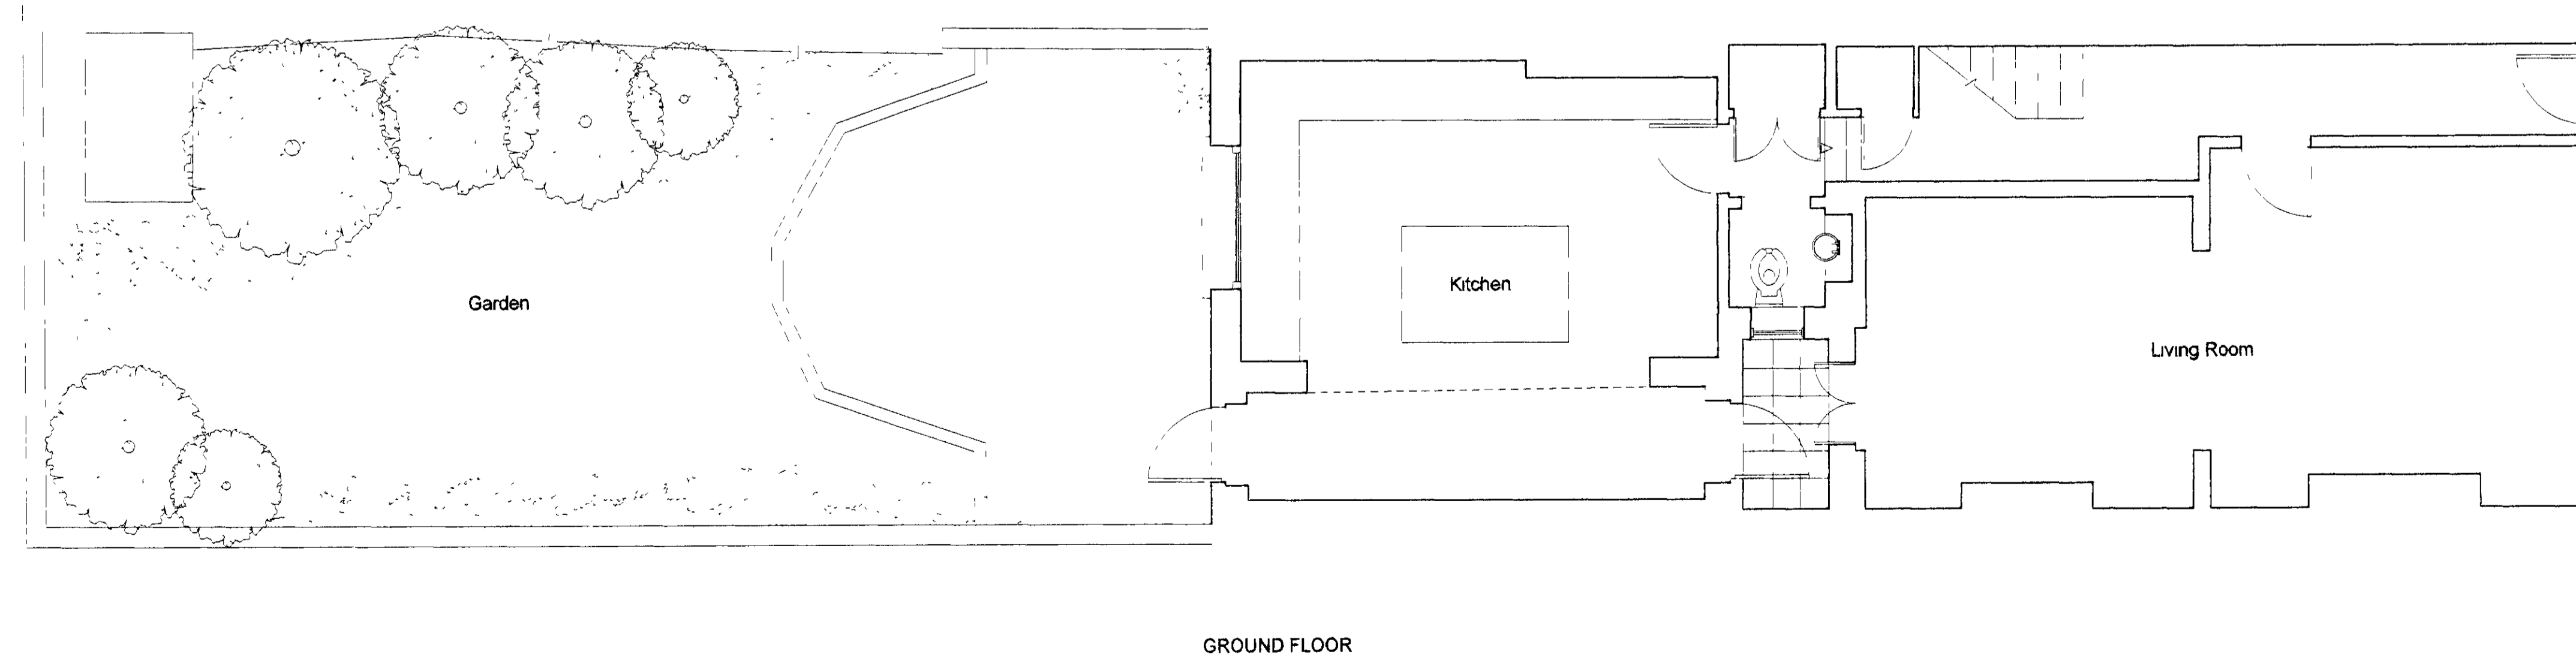
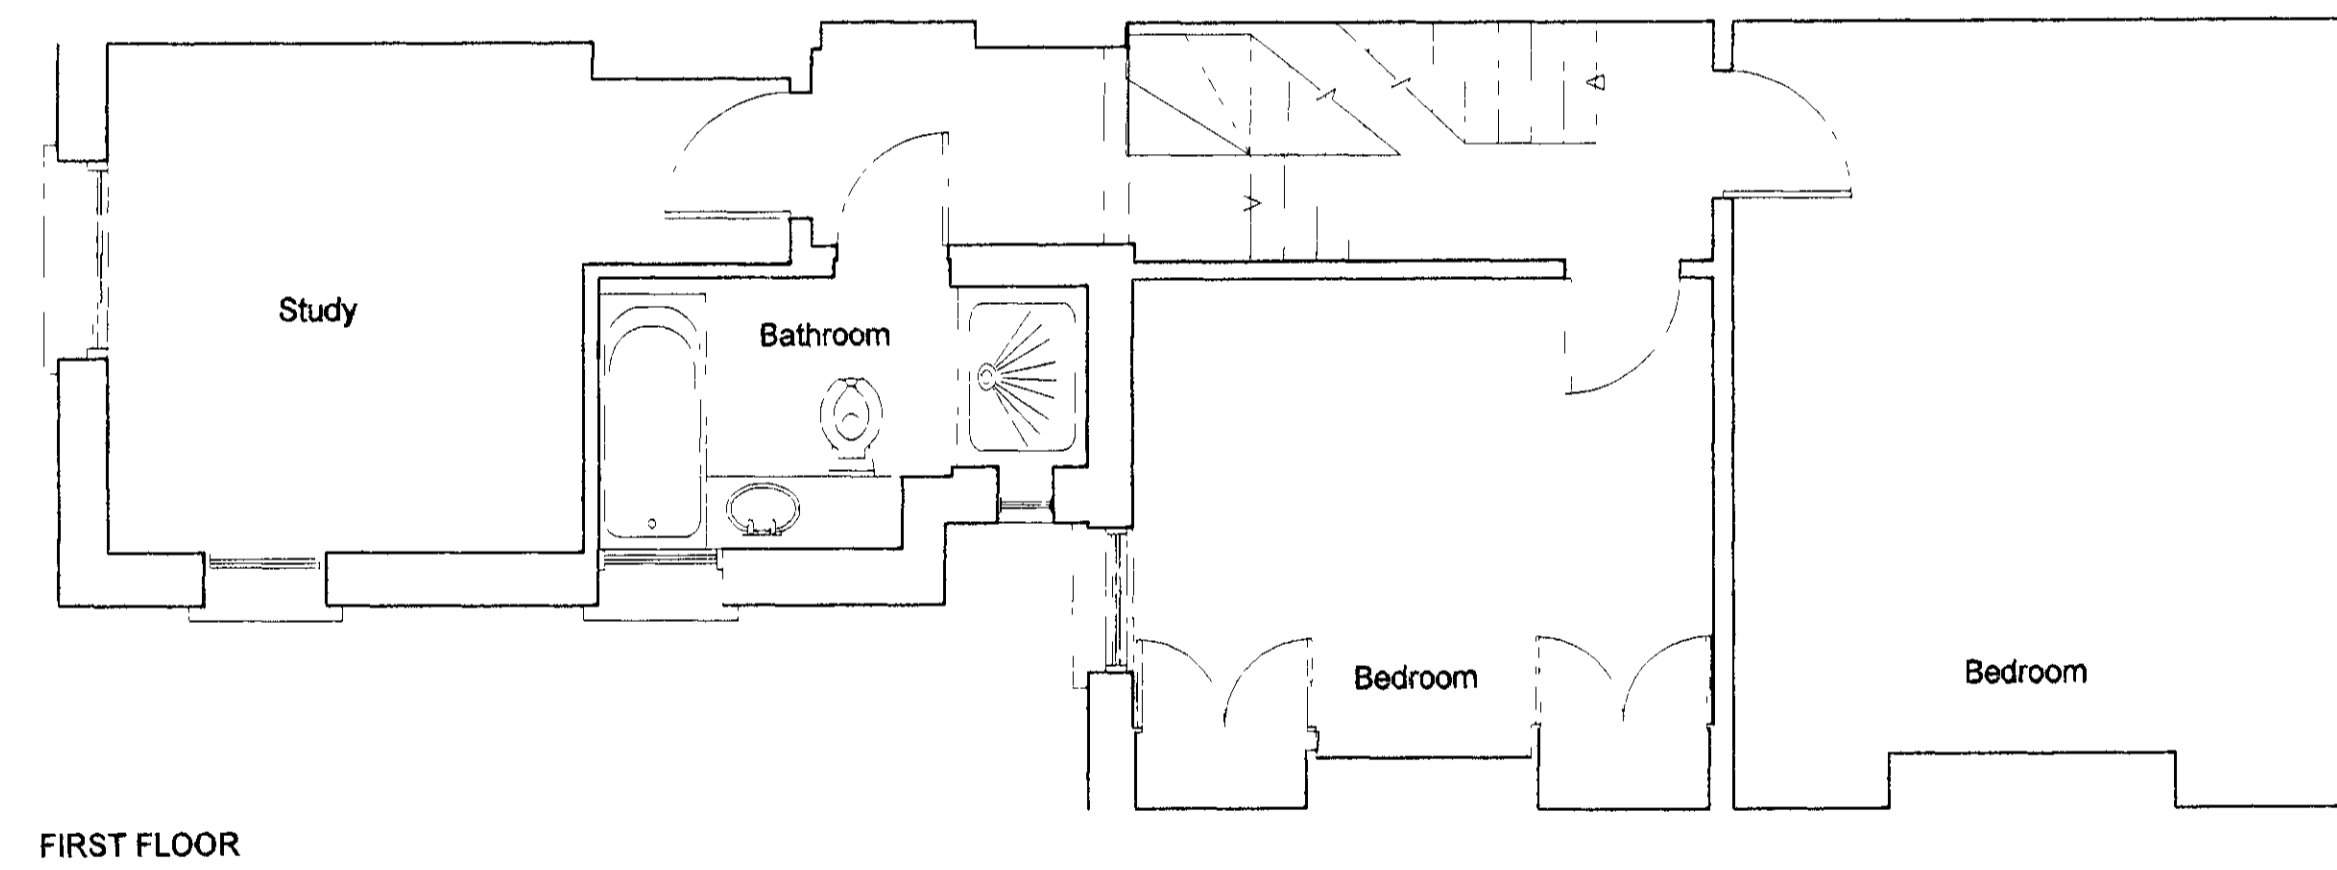



NOTES

- 1 Do not scale
- 2 Contractors to check dimensions of all issued drawings on site
- 3 This drawing is copyright

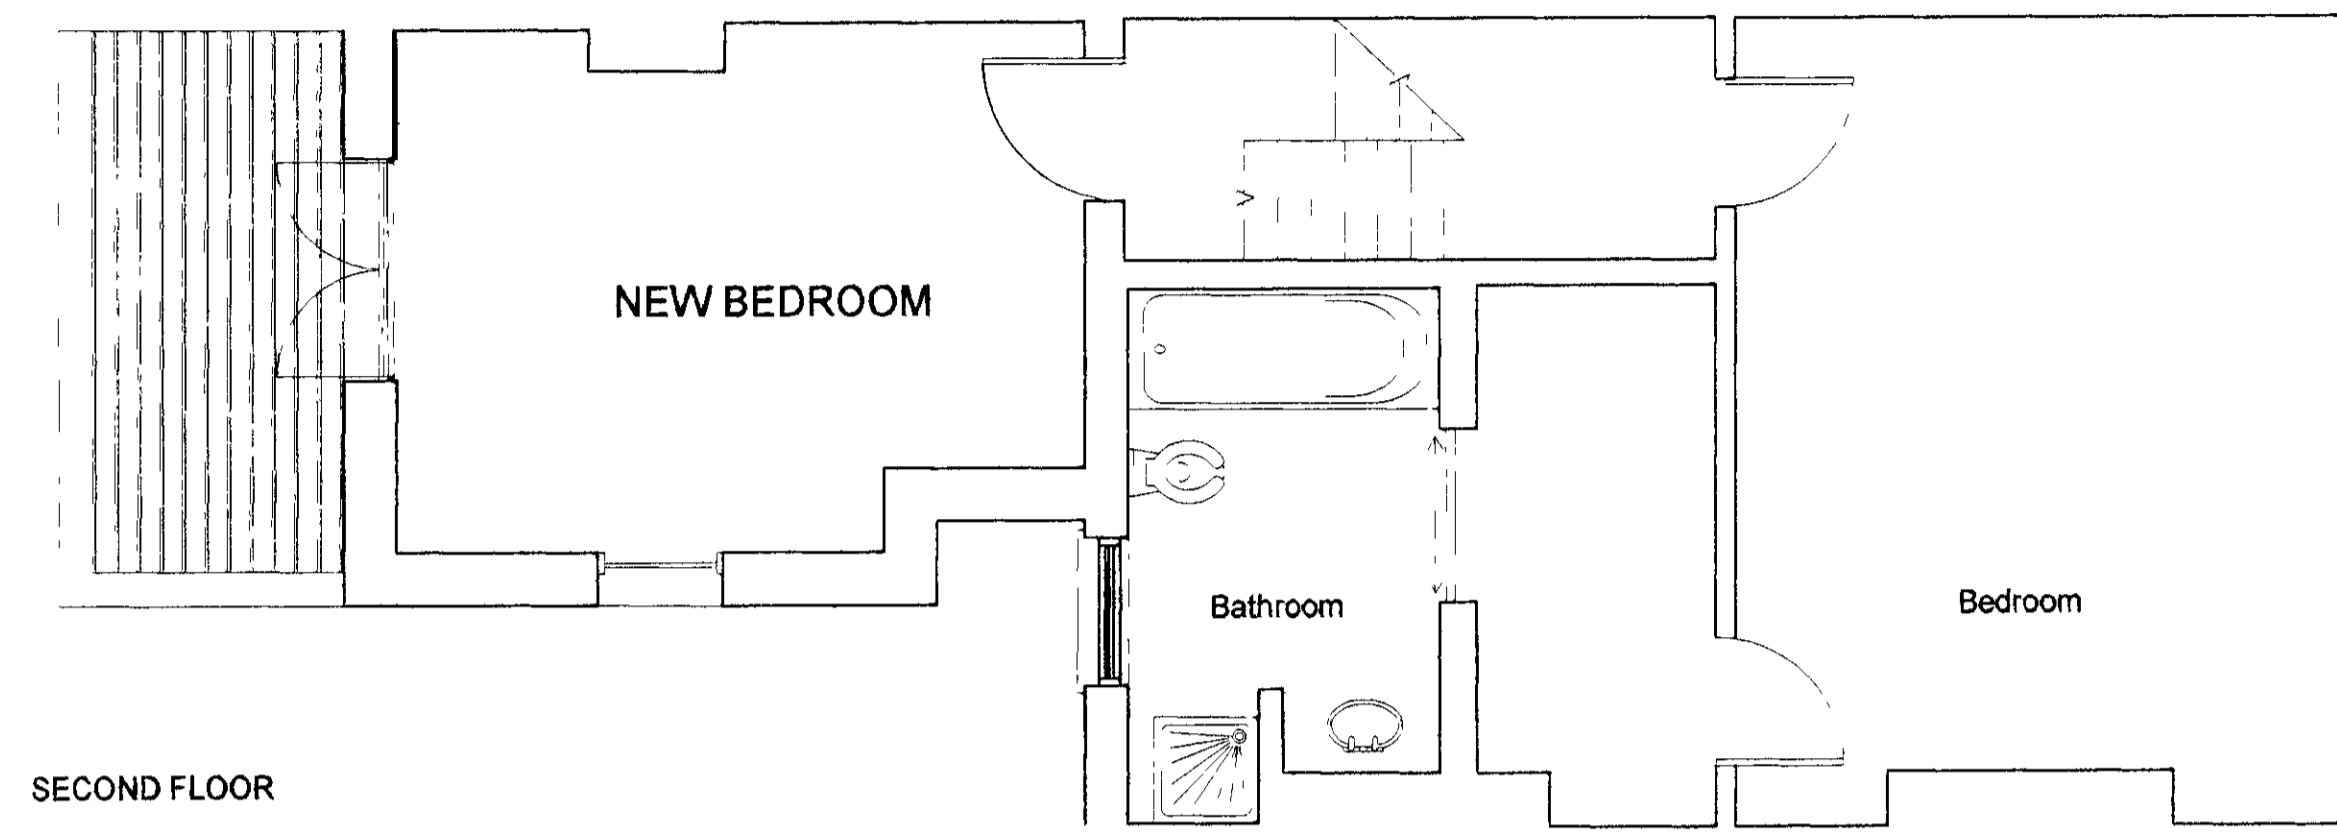

REV	DATE	BY	CHKD	APPD	CLD	AO
R.B.	28 NOV 2003	K.C.			PLANNING	
N	C	SW	SE	APP	IO	REC
		ARB	PPL	DES	FEE	

Revision	Date

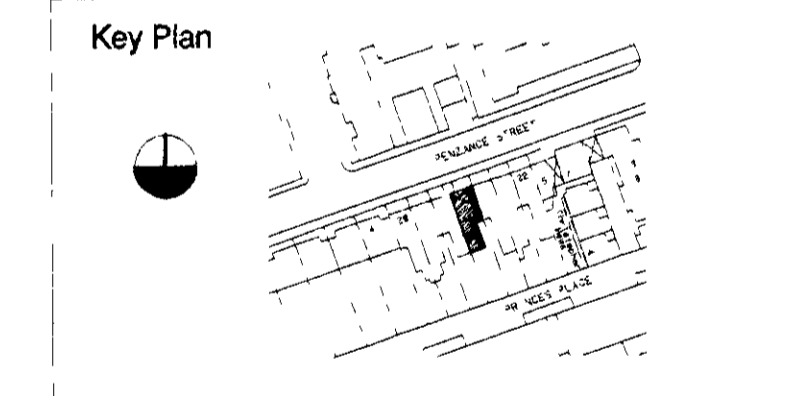

Client
Project 25 PENZANCE STREET
LONDON W11

Drawing Status
Planning Application

Drawing Title
PROPOSED PLANS

Drawing No 1405 P 04 Rev -

Date October '03 Scale 1:50 @ A1

Drawn Checked

Architecture & Design

8-9 Stephen Mews
London W1T 1AF
Telephone +44 (0)207 436 4050
Fax +44 (0)207 436 8451
architecture@tectus.co.uk
www.tectus.co.uk

PP032526

tectus

