
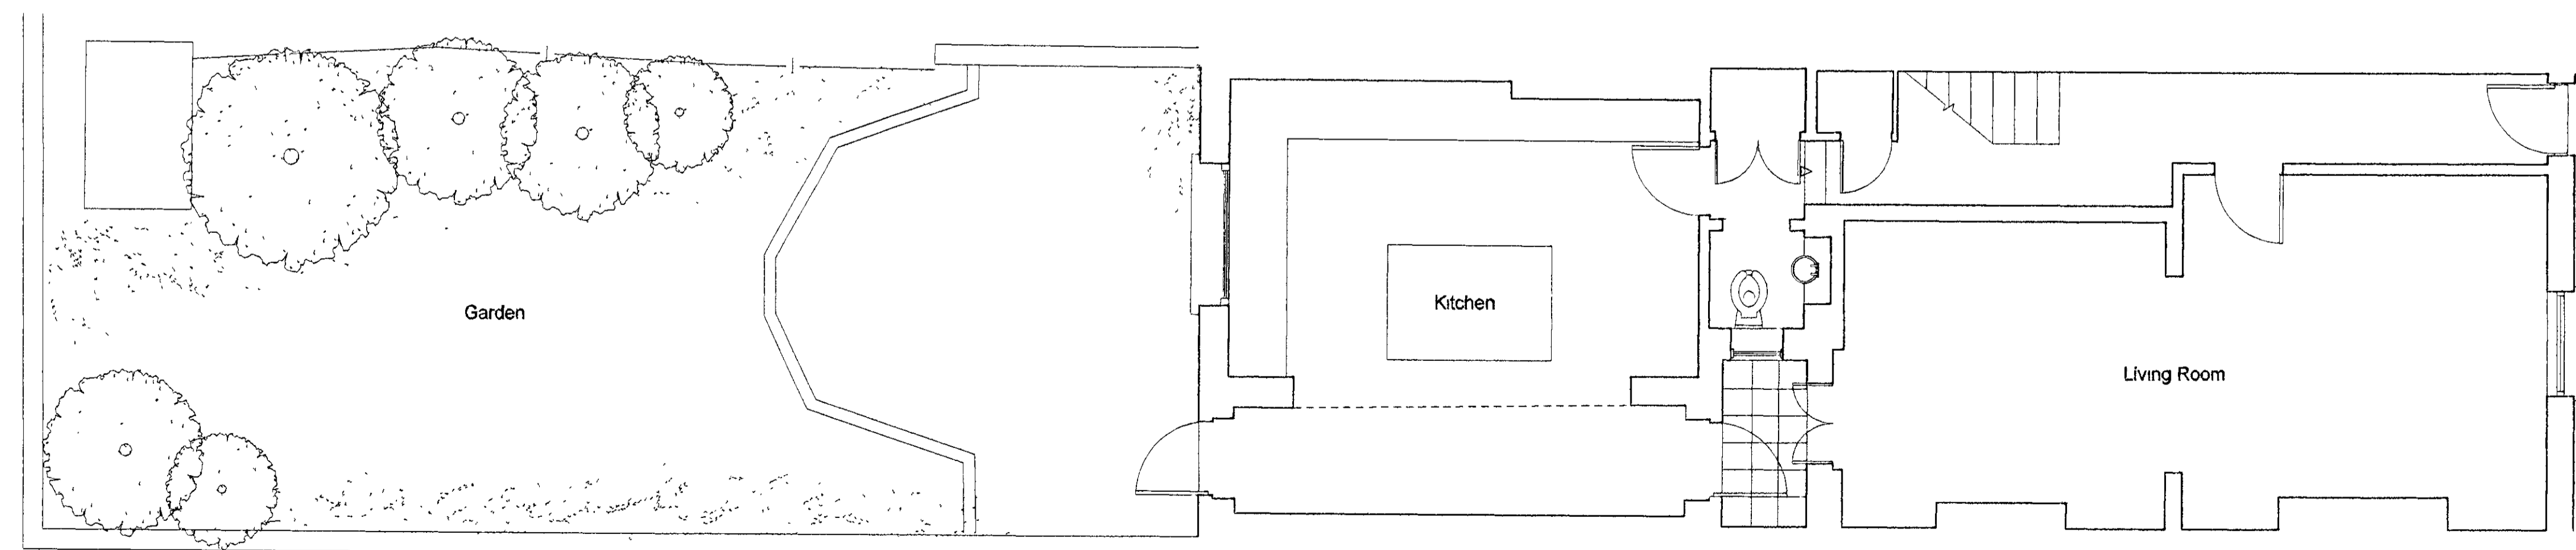
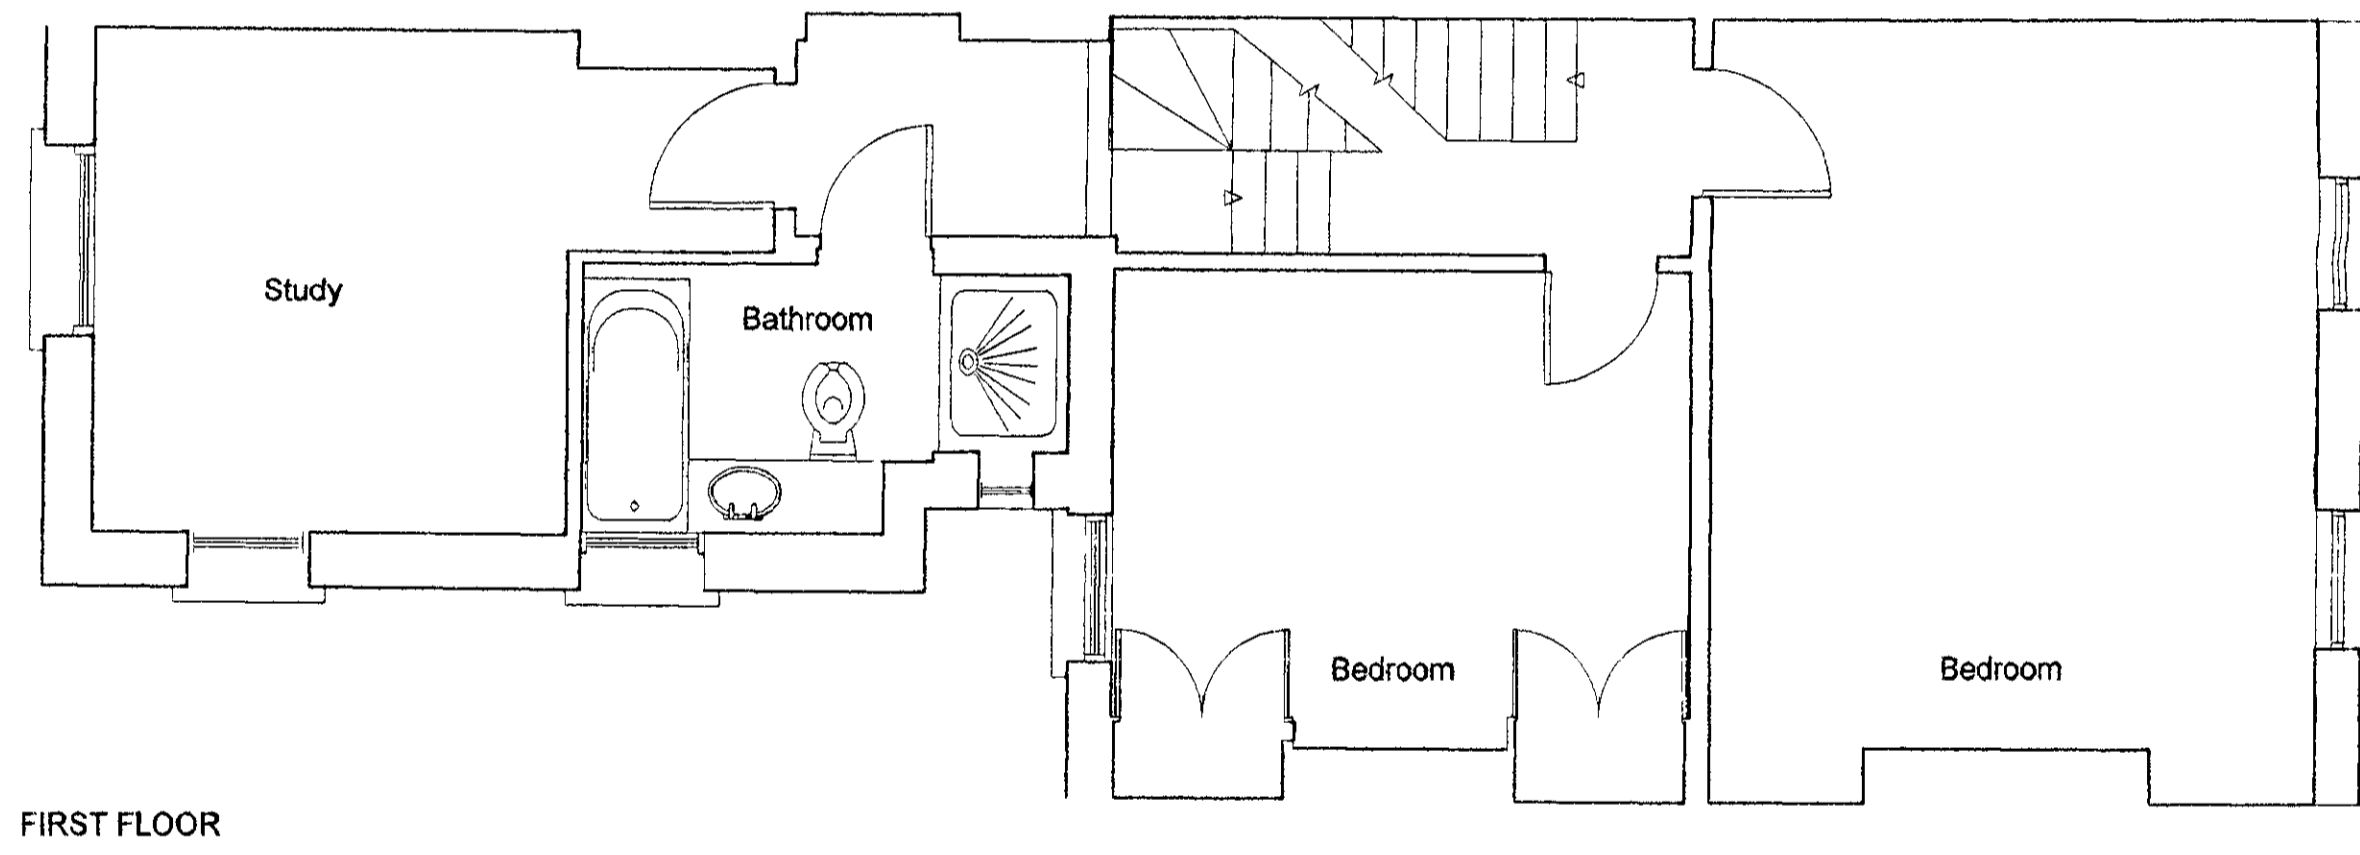


NOTES


- 1 Do not scale
- 2 Contractors to check dimensions of all issued drawings on site.
- 3 This drawing is copyright.

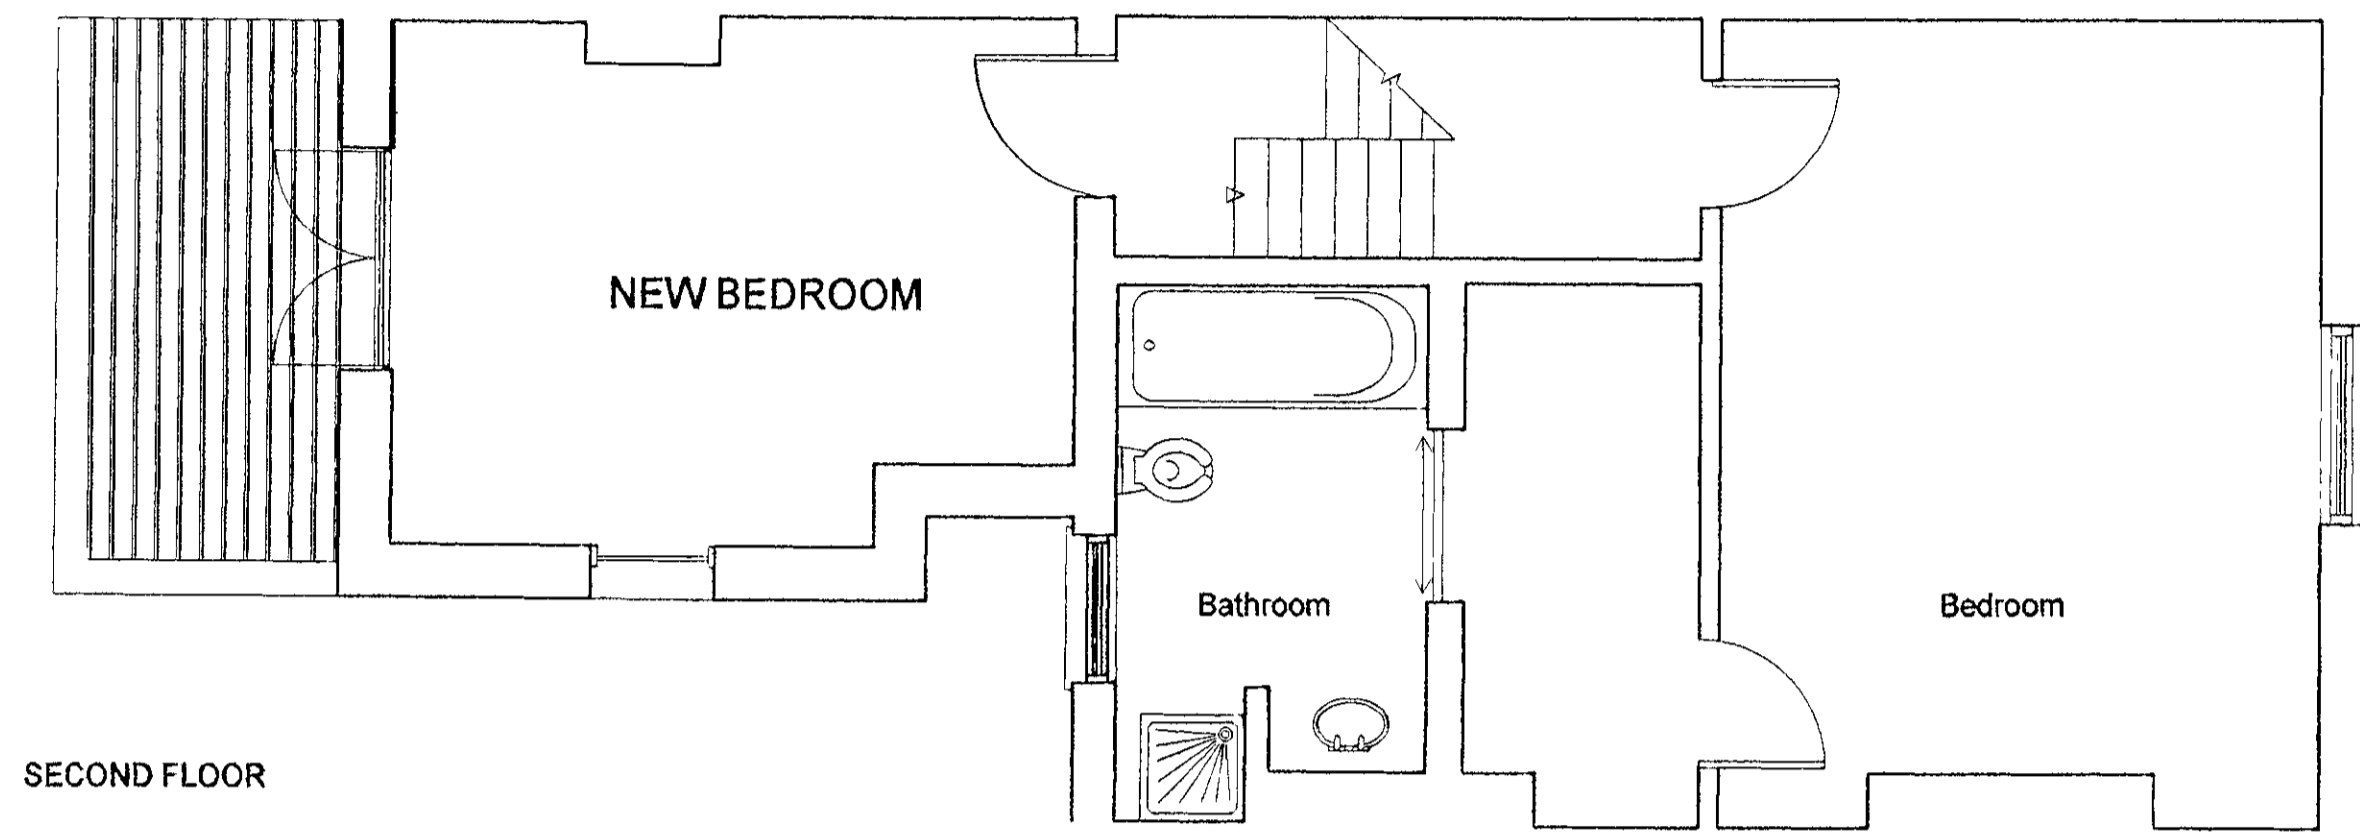

| Revision | Date |
|----------|------|
| | |
| | |
| | |

| | | | | | | | |
|------|-------------|----|----------|----|-----|----|----|
| EX | NO | TP | LA | AD | CLL | AO | AK |
| RE | 28 NOV 2003 | | PLANNING | | | | |
| K.C. | | | | | | | |
| | | | | | | | |
| | | | | | | | |
| | | | | | | | |
| | | | | | | | |
| | | | | | | | |

DELEGATED
28 JAN 2004
REFUSAL

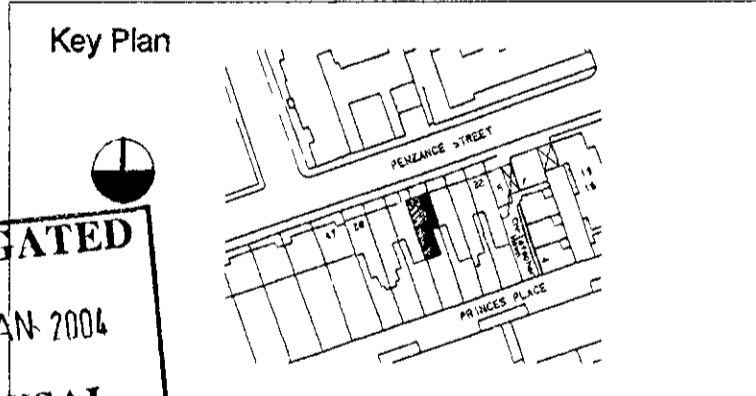

Client
Project 25 PENZANCE STREET
LONDON W11

Drawing Status
Planning Application

Drawing Title
PROPOSED PLANS

Drawing No 1405 P 04 Rev -

Date October '03 Scale 1:50 @ A1

Drawn Checked

Architecture & Design
8-9 Stephen Mews
London W1T 1AF
Telephone +44 (0)207 436 4050
Fax +44 (0)207 436 8451
architecture@tectus.co.uk
www.tectus.co.uk

tectus

PP032526

