
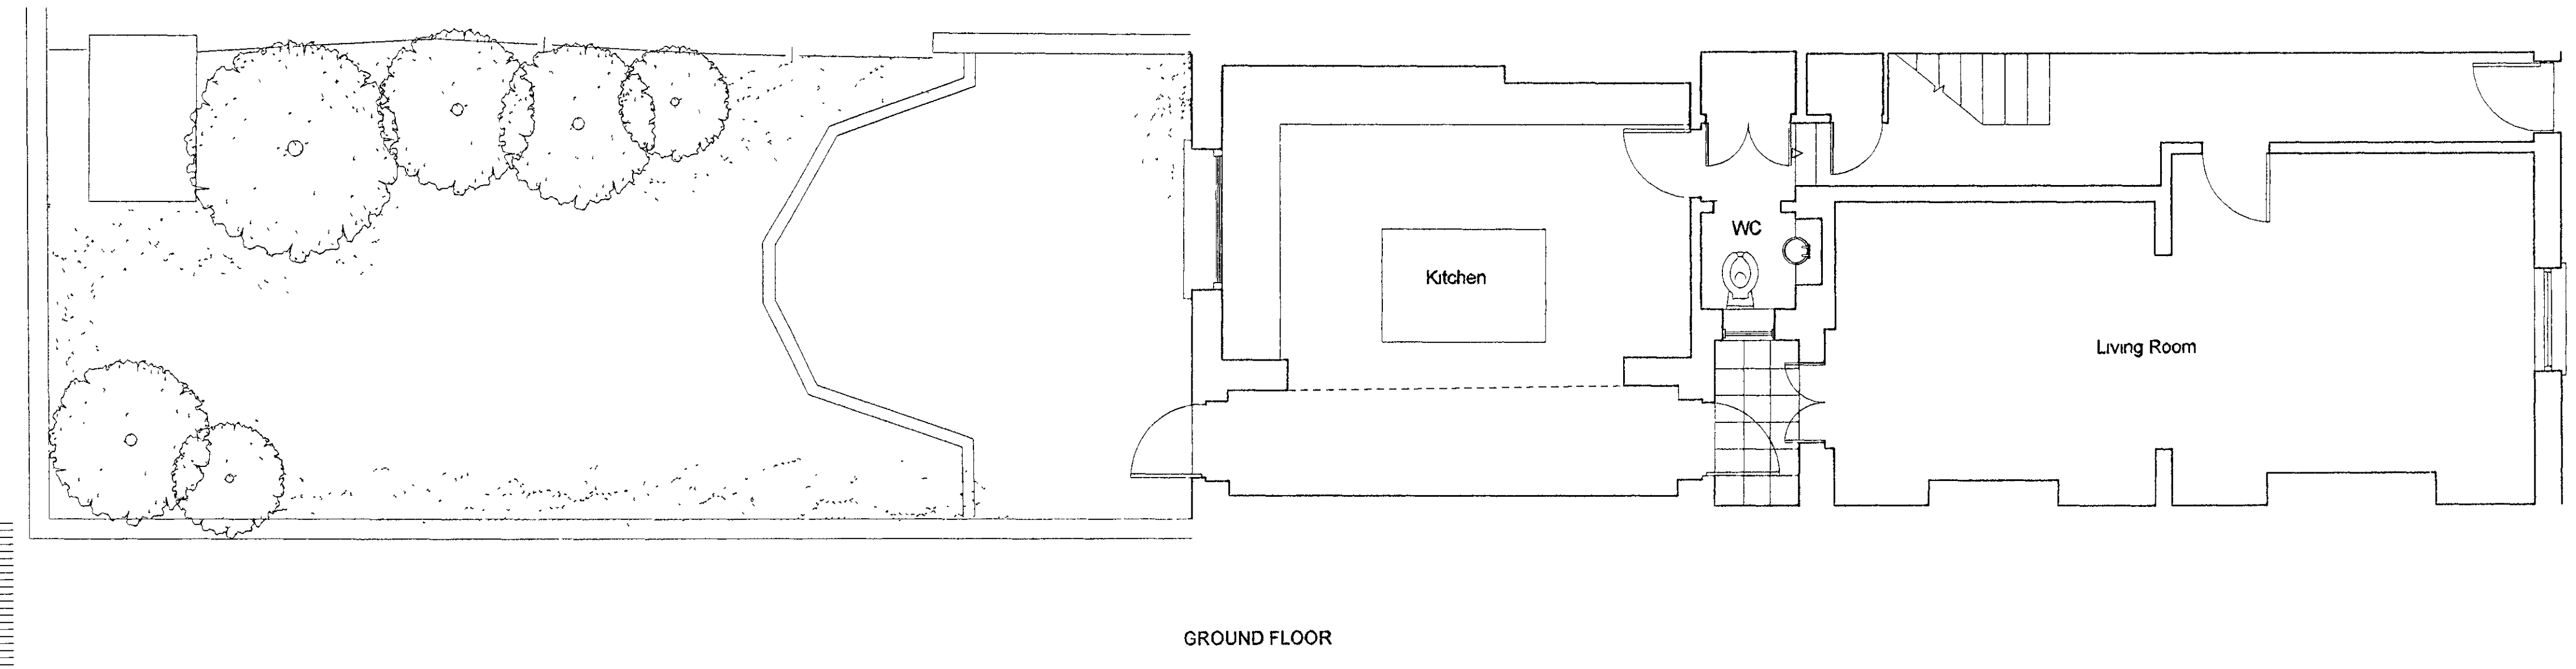
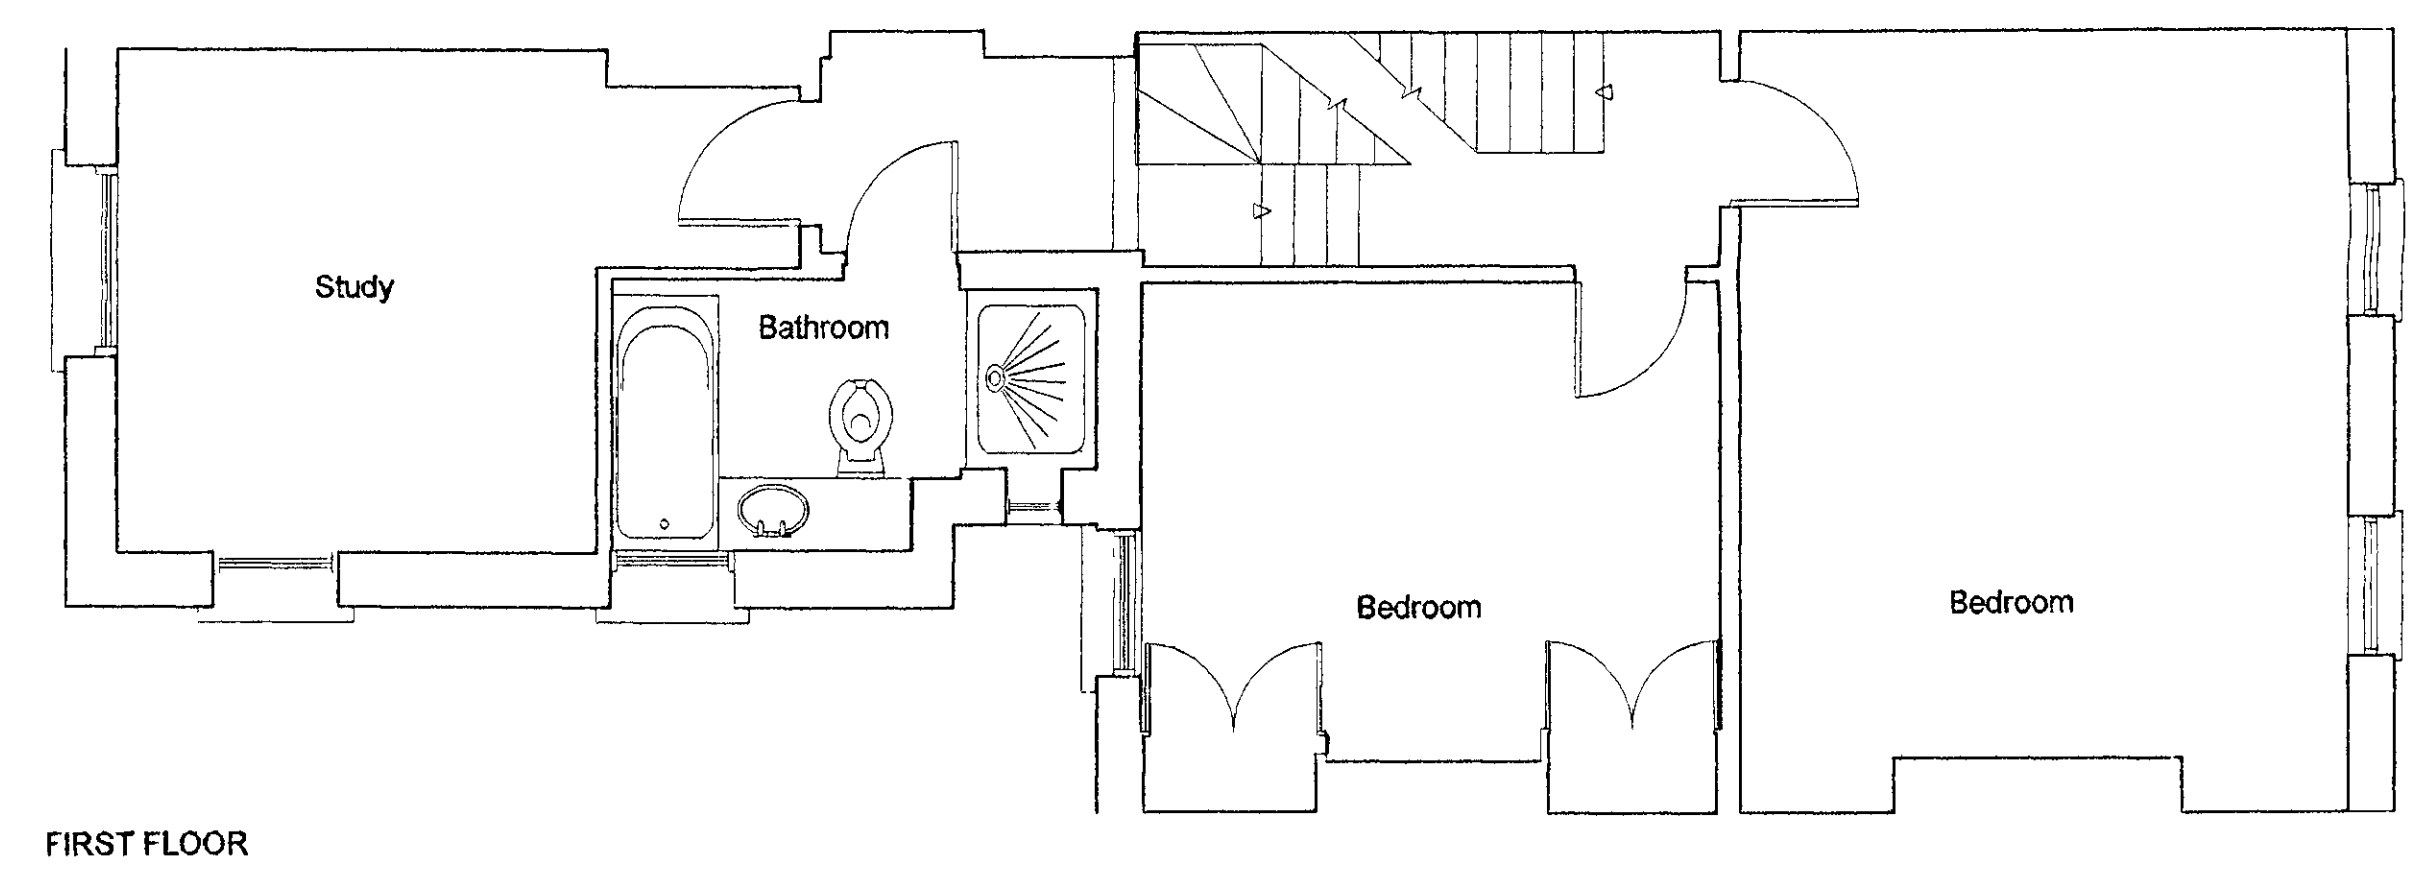



- NOTES**
- 1 Do not scale
 - 2 Contractors to check dimensions of all issued drawings on site
 - 3 This drawing is copyright.

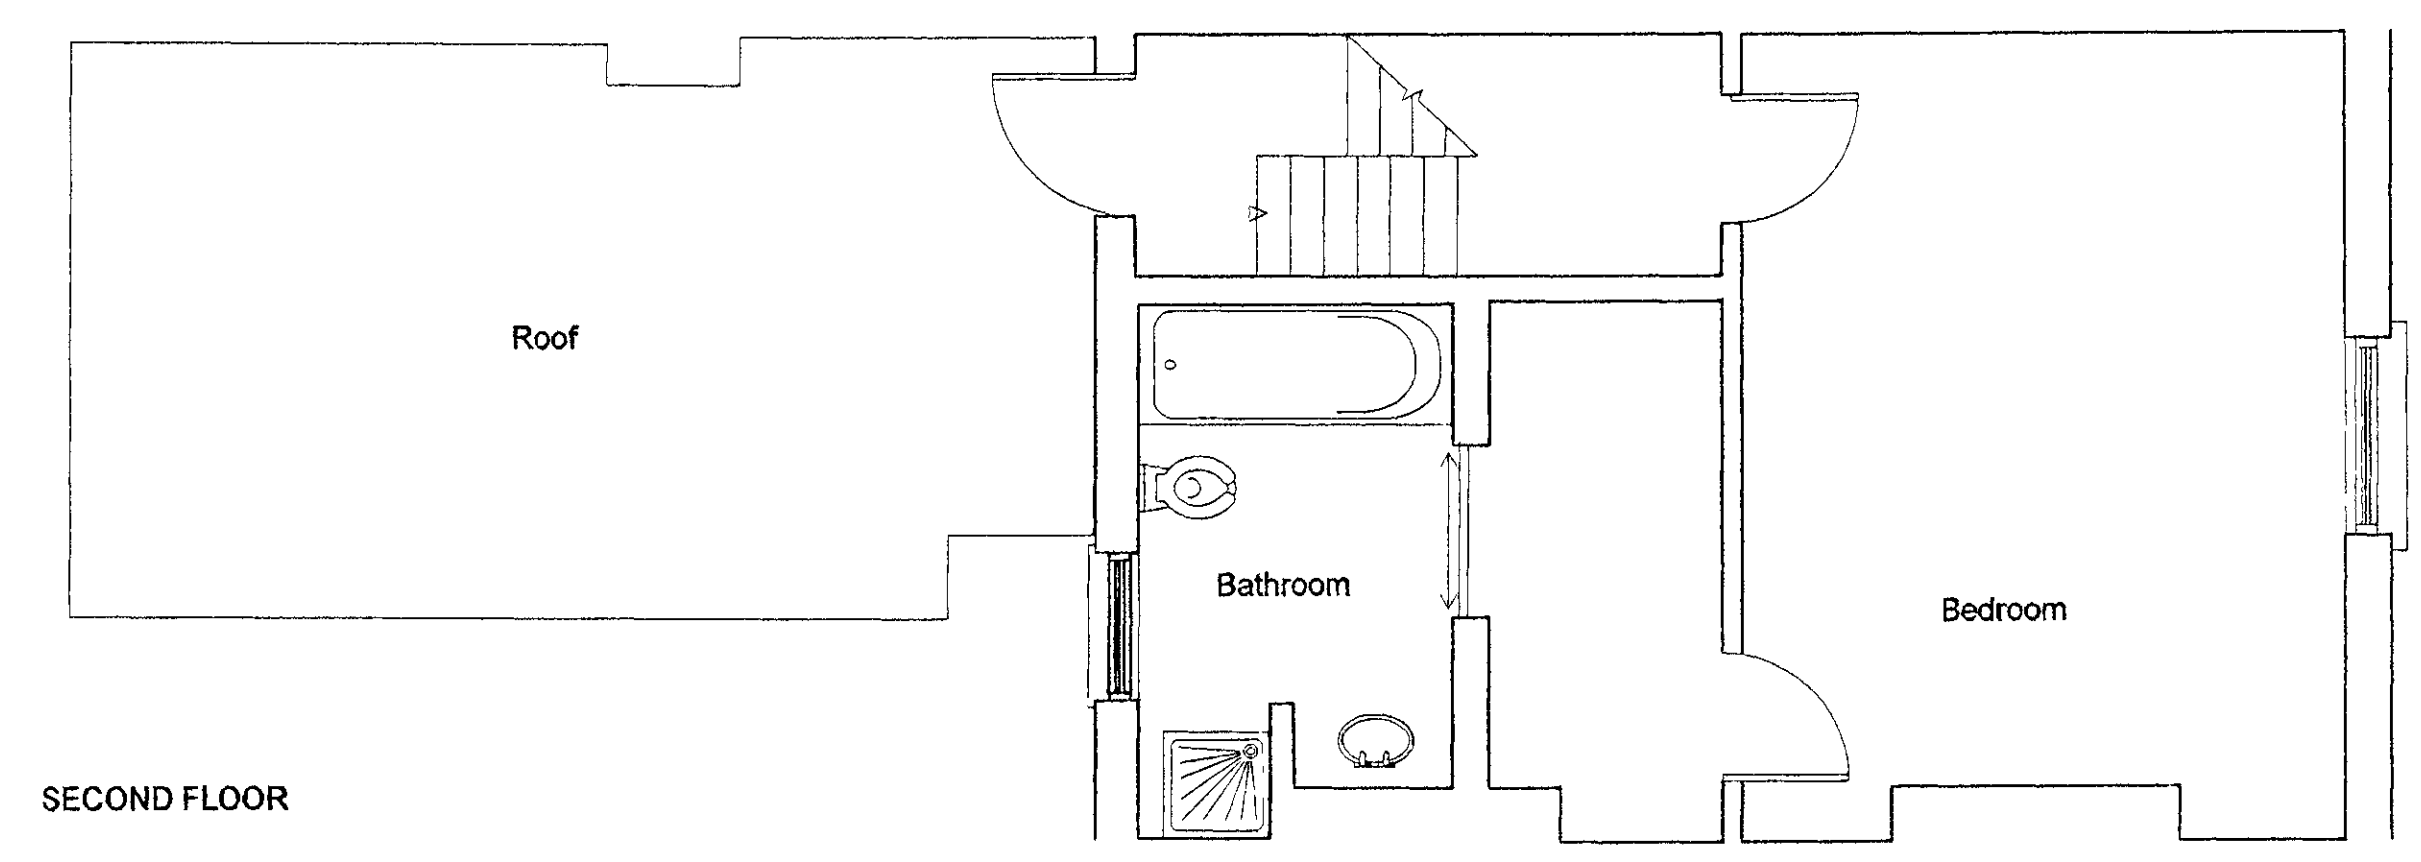

DR	DC	IF	LAC	LD	CLU	AO	AK
RB	KC	28	NOV	2003	PLANNING		
N	C	SW	SE	APP	IO	REC	

DELEGATED
28 JAN 2004
REFUSAL

Revision	Date

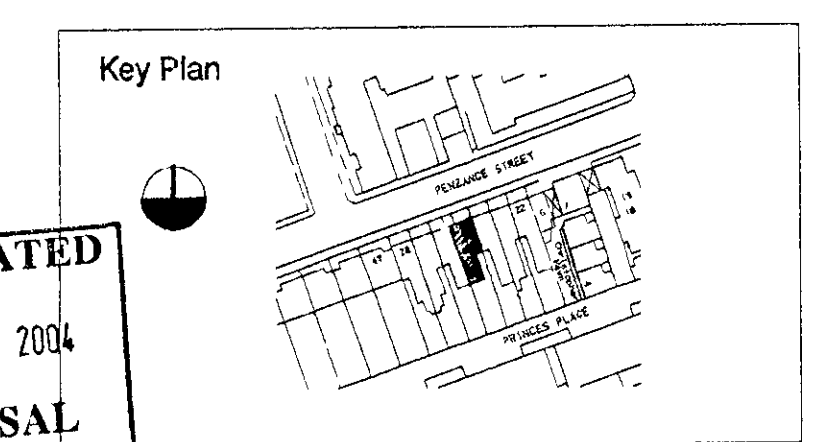

Client	25 PENZANCE STREET LONDON W11	
Drawing Status	Planning Application	
Drawing Title	EXISTING PLANS	
Drawing No	1405 P 02	Rev. -
Date	October '03	Scale 1:50 @ A1
Drawn	Checked	

Architecture & Design

PP032526

8-9 Stephen Mews
London W1T 1AF
Telephone +44 (0)207 438 4050
Fax +44 (0)207 438 8451
architecture@tectus.co.uk
www.tectus.co.uk

tectus

