



FOR INFORMATION PURPOSES

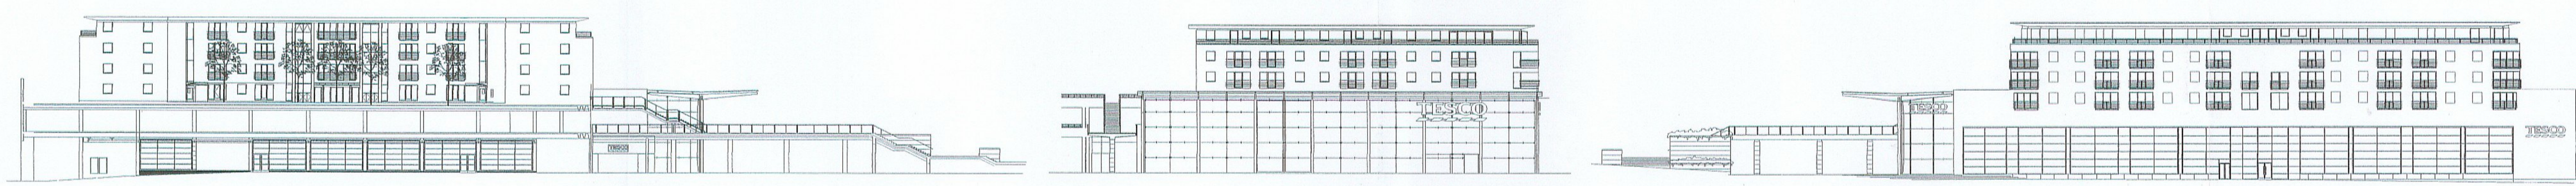


ELEVATIONS TO THE CUSTOMER CARPARK, CROMWELL ROAD (PLAZA) & WARWICK ROAD 1:500




PART ELEVATION WARWICK ROAD 1:100

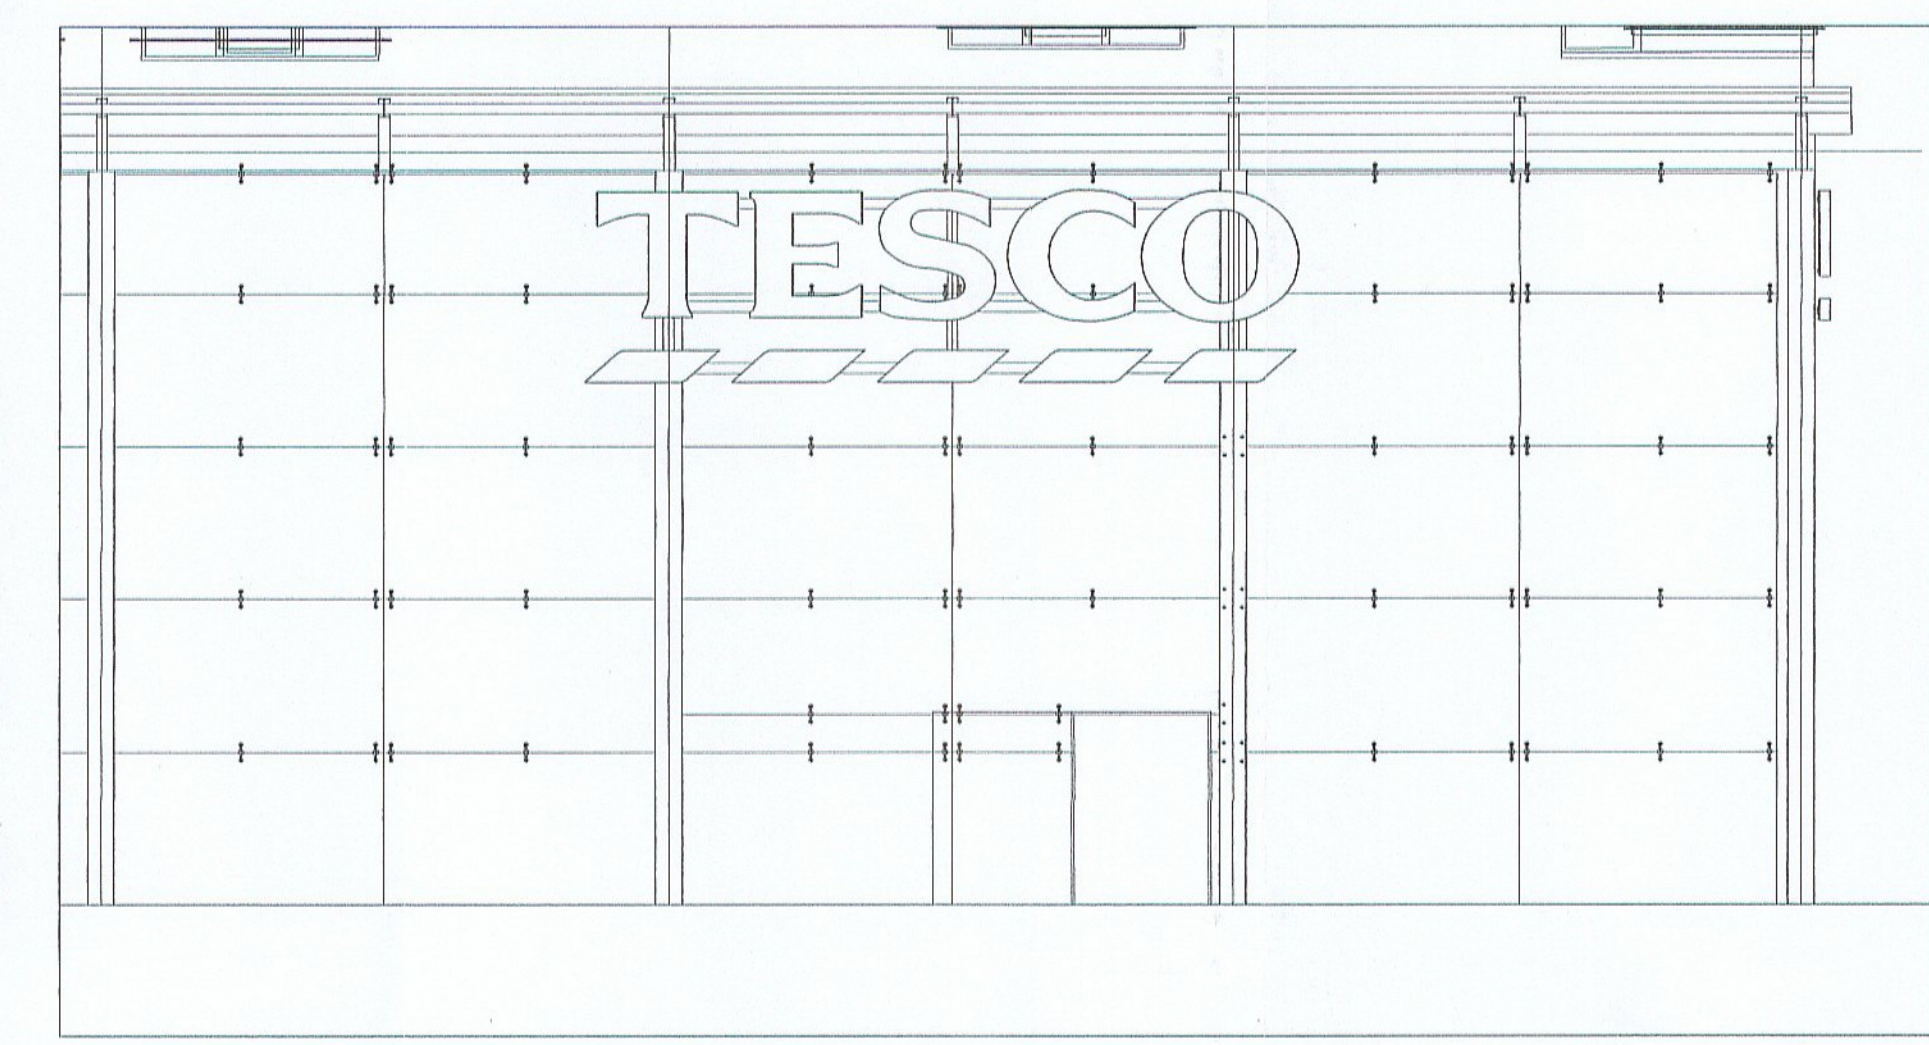


PART ELEVATION CROMWELL ROAD 1:100

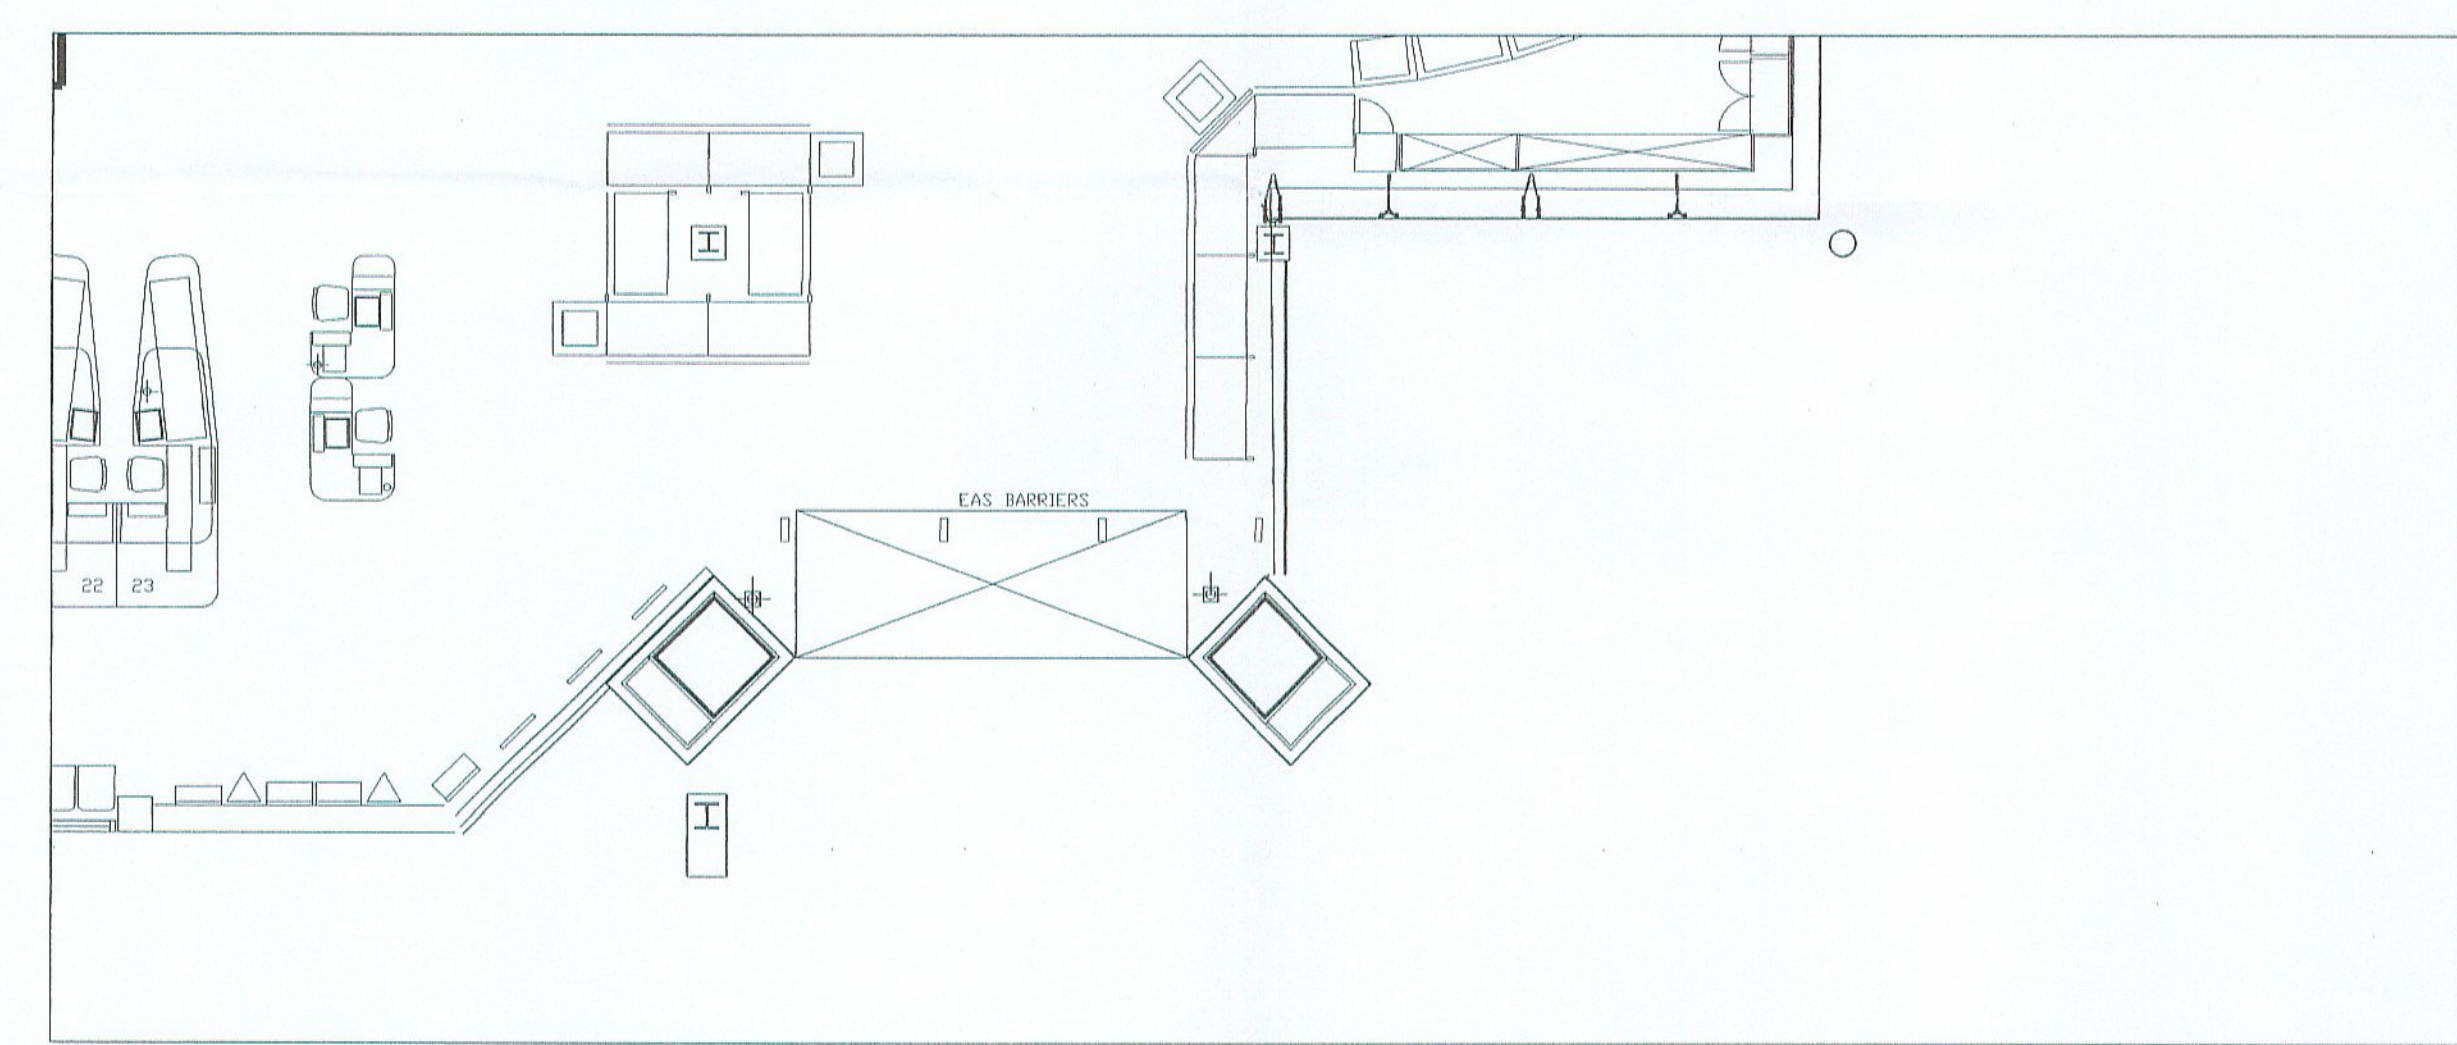


PART PLAN MAIN ENTRANCE/EXIT TO CUSTOMER CARPARK 1:100

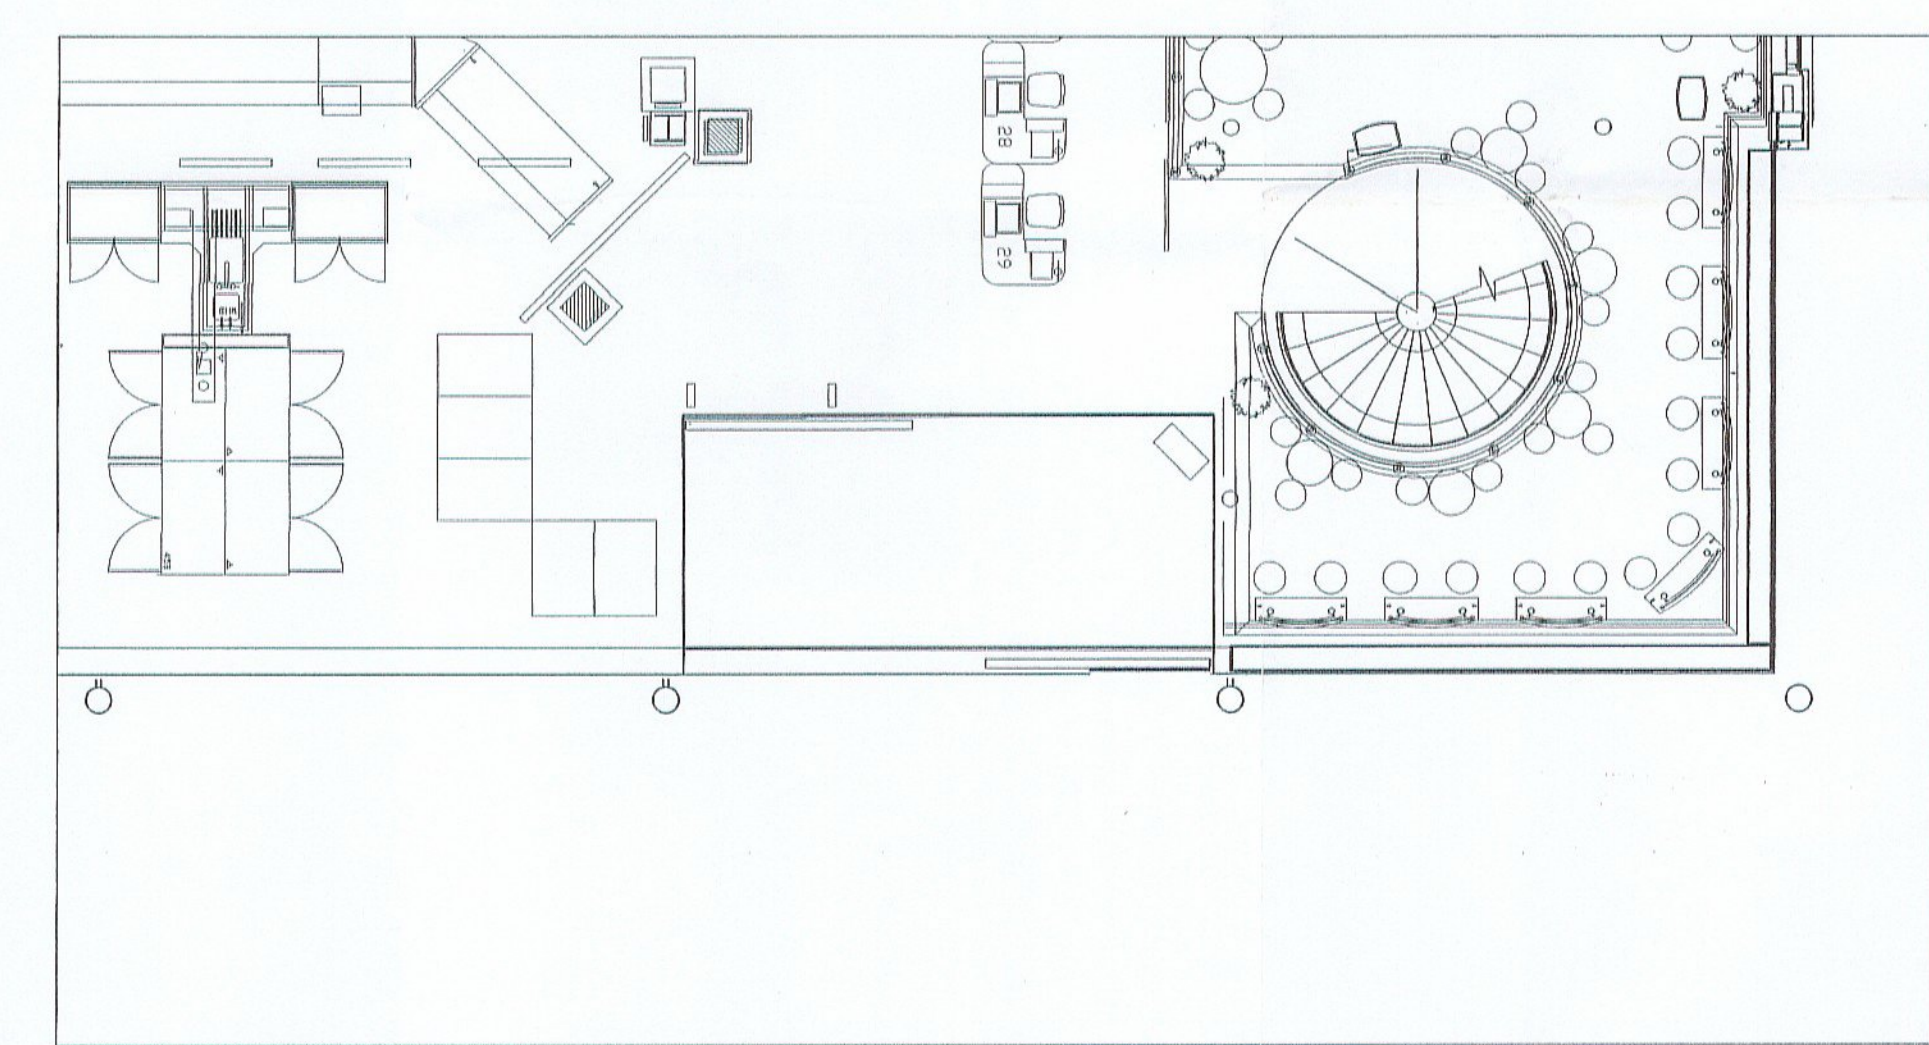


PART PLAN ENTRANCE/EXIT TO FRONT PLAZA 1:100

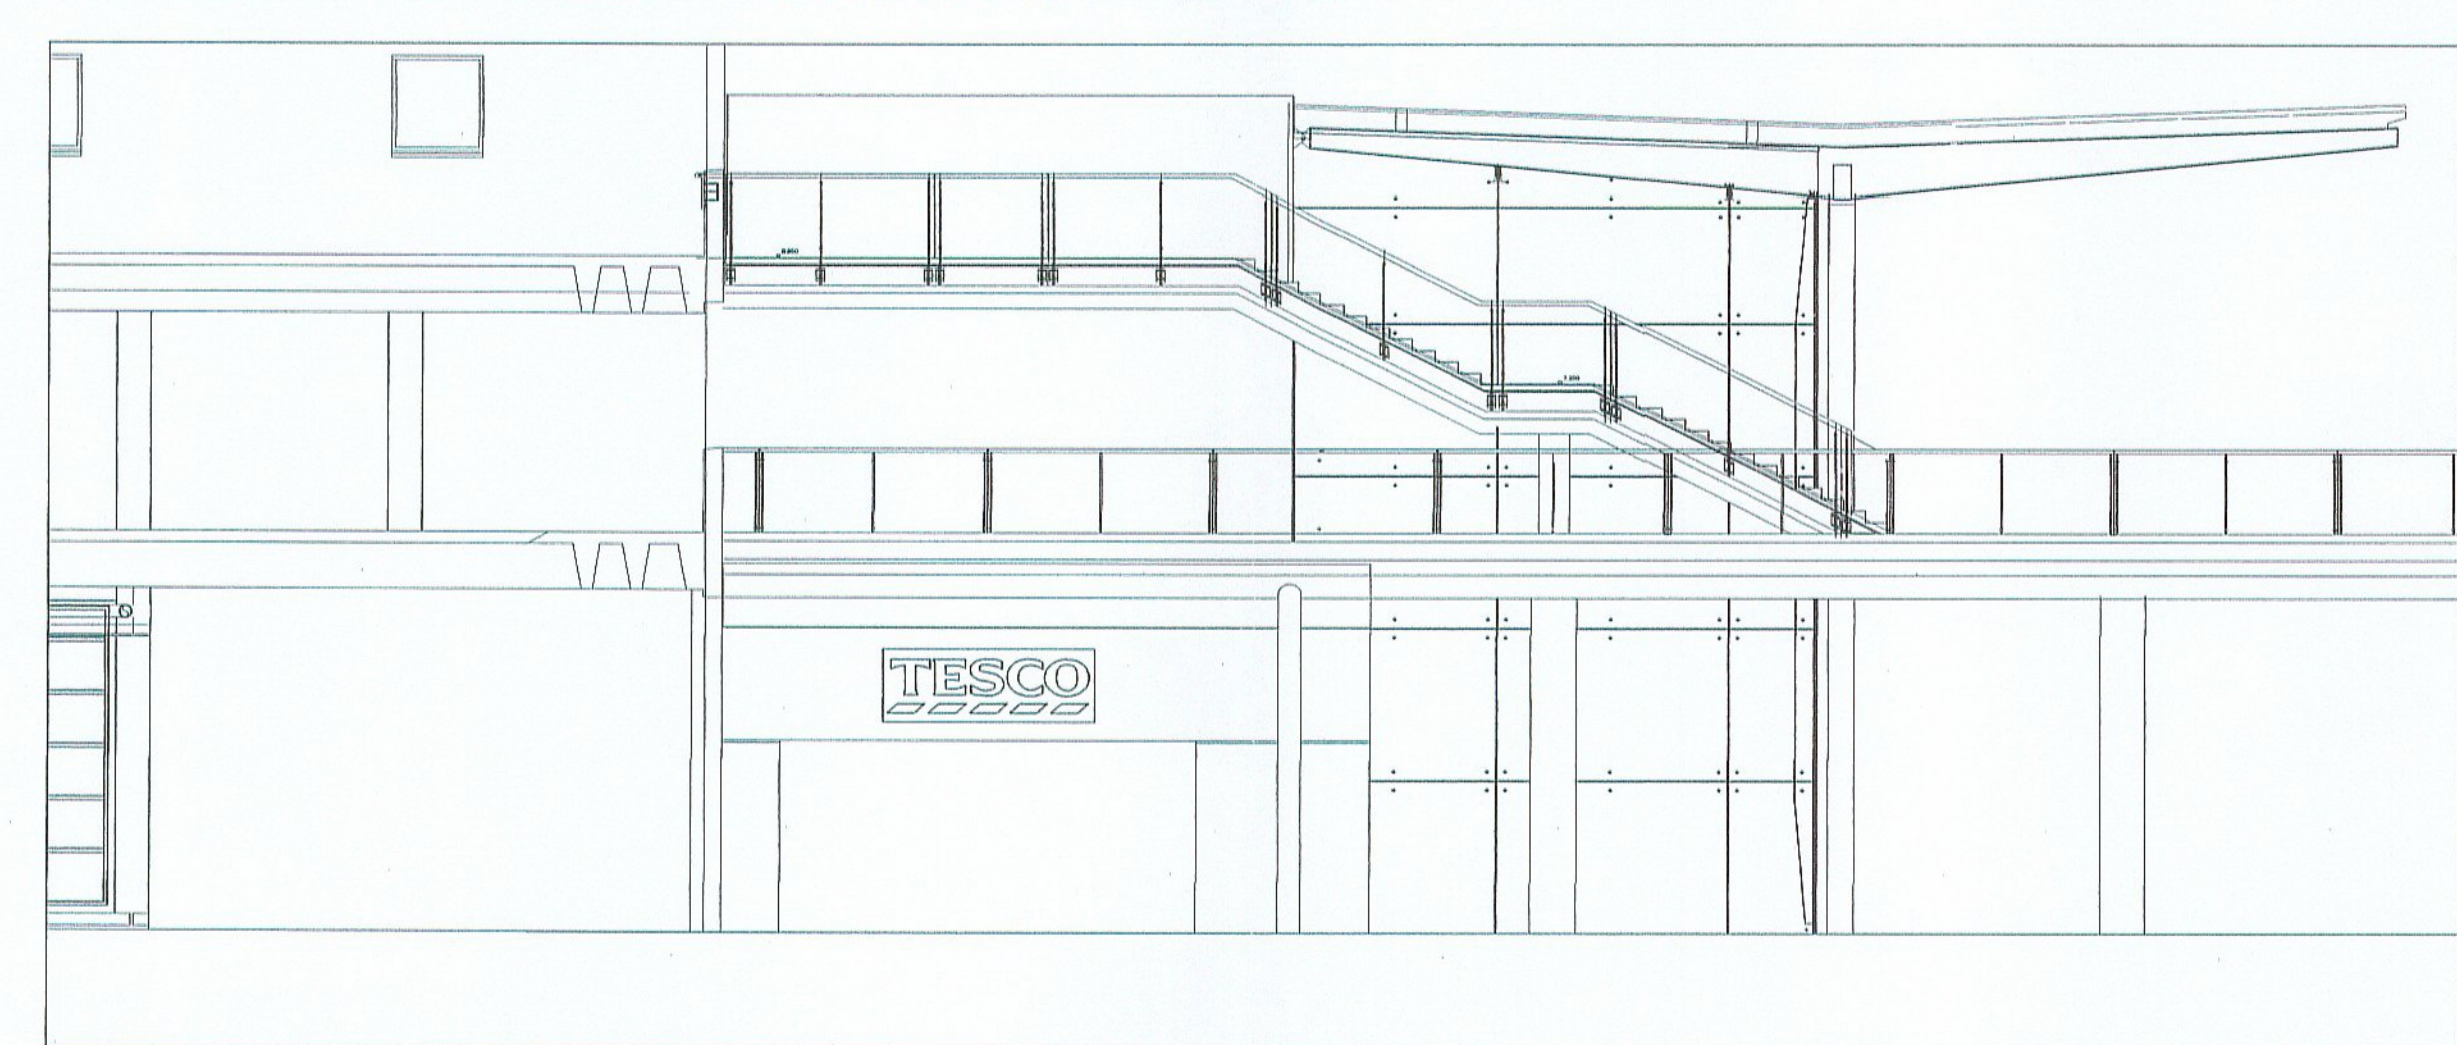

PART ELEVATION CARPARK 1:100

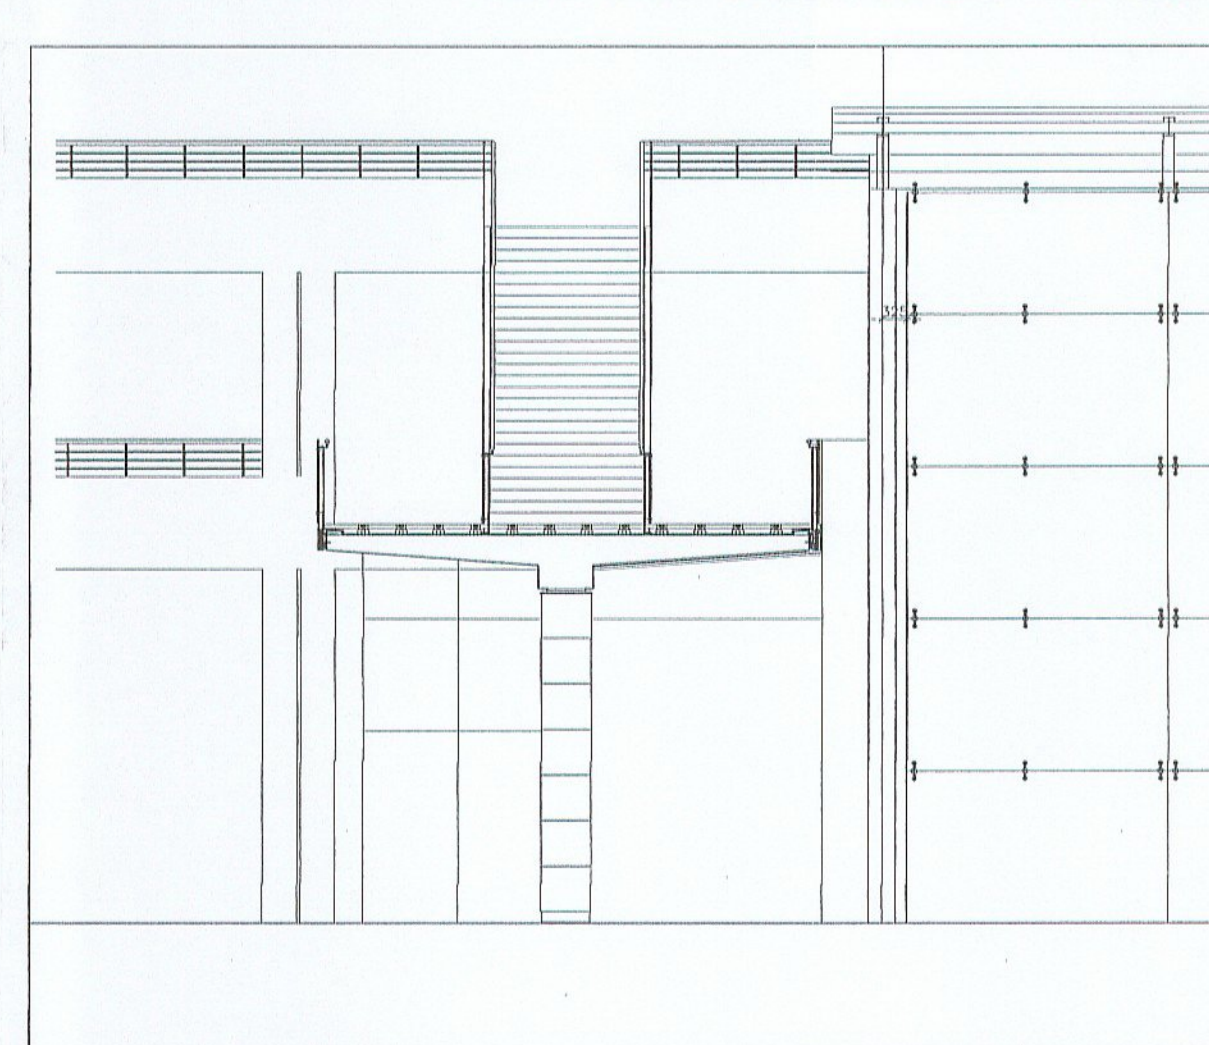

PART ELEVATION CROMWELL ROAD 1:100

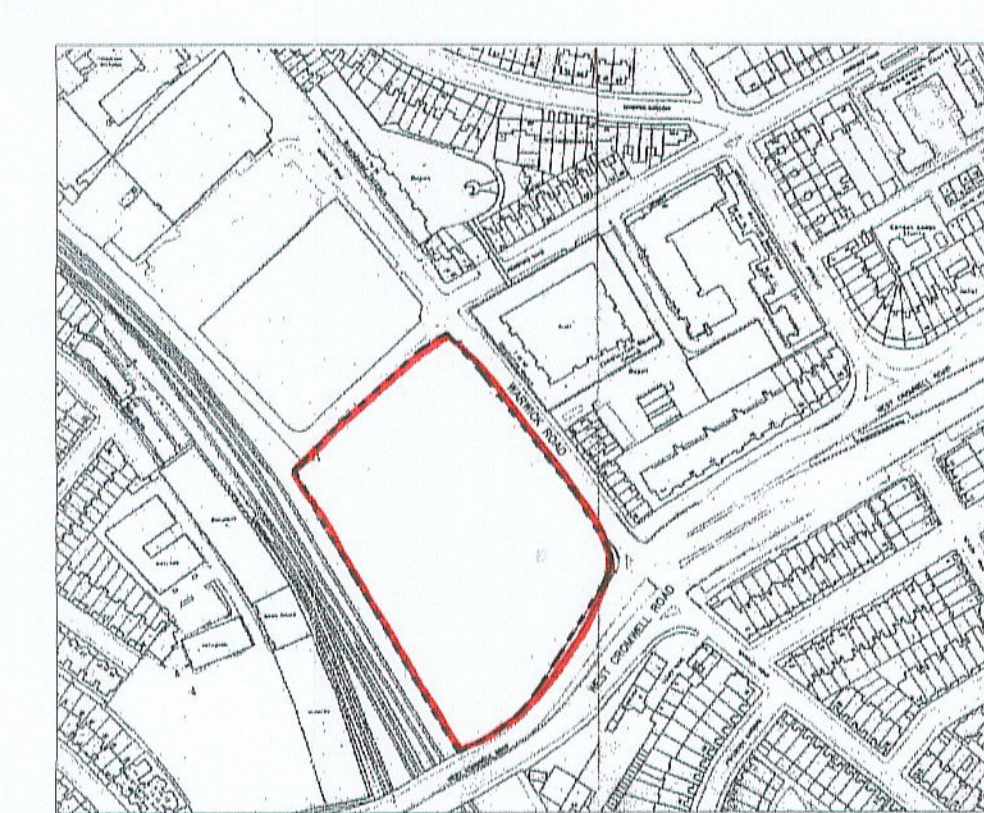

SITE LOCATION PLAN 1:2000

DELEGATED APPROVAL
- 7 AUG 2001

One Set

RECEIVED
27 JUN 2001

H.B.K. & C.
TOWN PLANNING
27 JUN 2001
RECEIVED

Revision:

Description:

REFIT & ALTERATIONS
TO TESCO STORE
WARWICK ROAD
KENSINGTON

ELEVATIONS & PLANS AS EXISTING

Client:

TESCO

bmd CHARTERED ARCHITECTS
ARCHITECTS 1 WINCHESTER SQUARE
LONDON SE1 9AP
Tel: 020 7357 6885 Fax: 020 7357 6887 E-Mail: bmd_arch@compuserve.com

Drawing Number:

1643/P/01

Rev:

Scale: 1 : 500/100
Date: June 2001

Drawn By: RAS
Checked By:

CAD file name:
J:\DATA\ACAD\1643\1643.P\01

© bmd ARCHITECTS 2001