

**ROYAL BOROUGH
OF
KENSINGTON & CHELSEA**

DOCUMENT SEPARATOR

DOCUMENT TYPE:

APPROVED DRAWINGS




ADR

PP012599


Urd
Joro Canal Bdy

**DELEGATED
APPROVAL
20 DEC 2001**

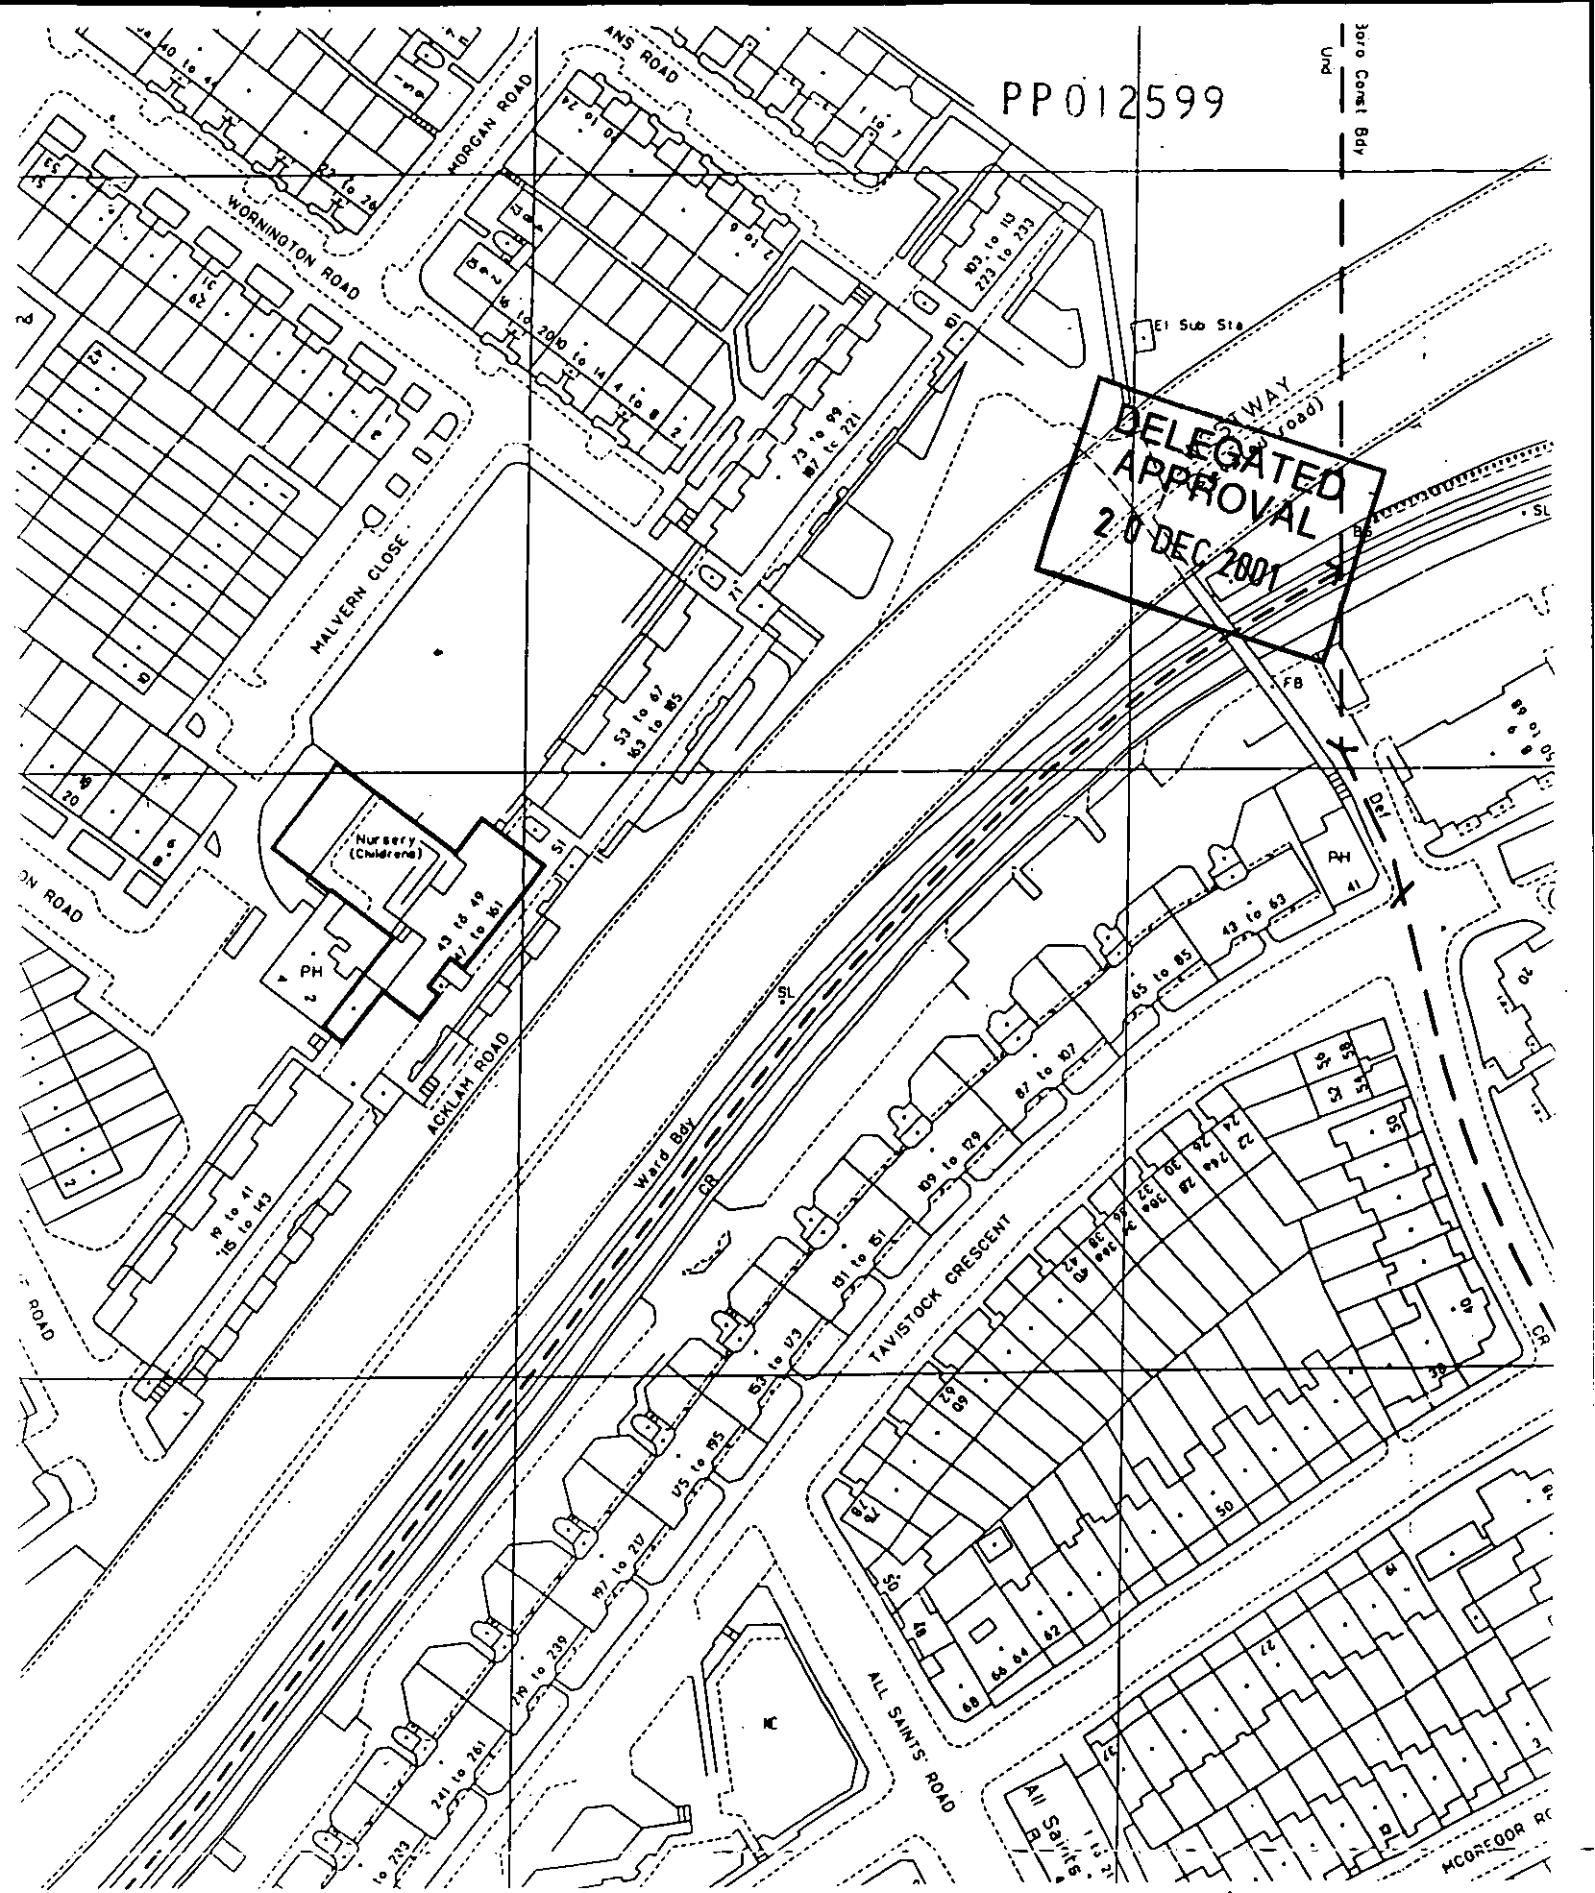

EX DIR	HDC	TP	CAC	AD	CIP	AK
RB	KJC	19 NOV 2001	PLANNING			
N	C	SW	SE	APP	IO	REC
		ARB	FPLN	DES	FEE	

**PROPOSED CONVERSION OF STORE
AINSWORTH NURSERY SCHOOL
47 ACKLAM ROAD
LONDON W10**

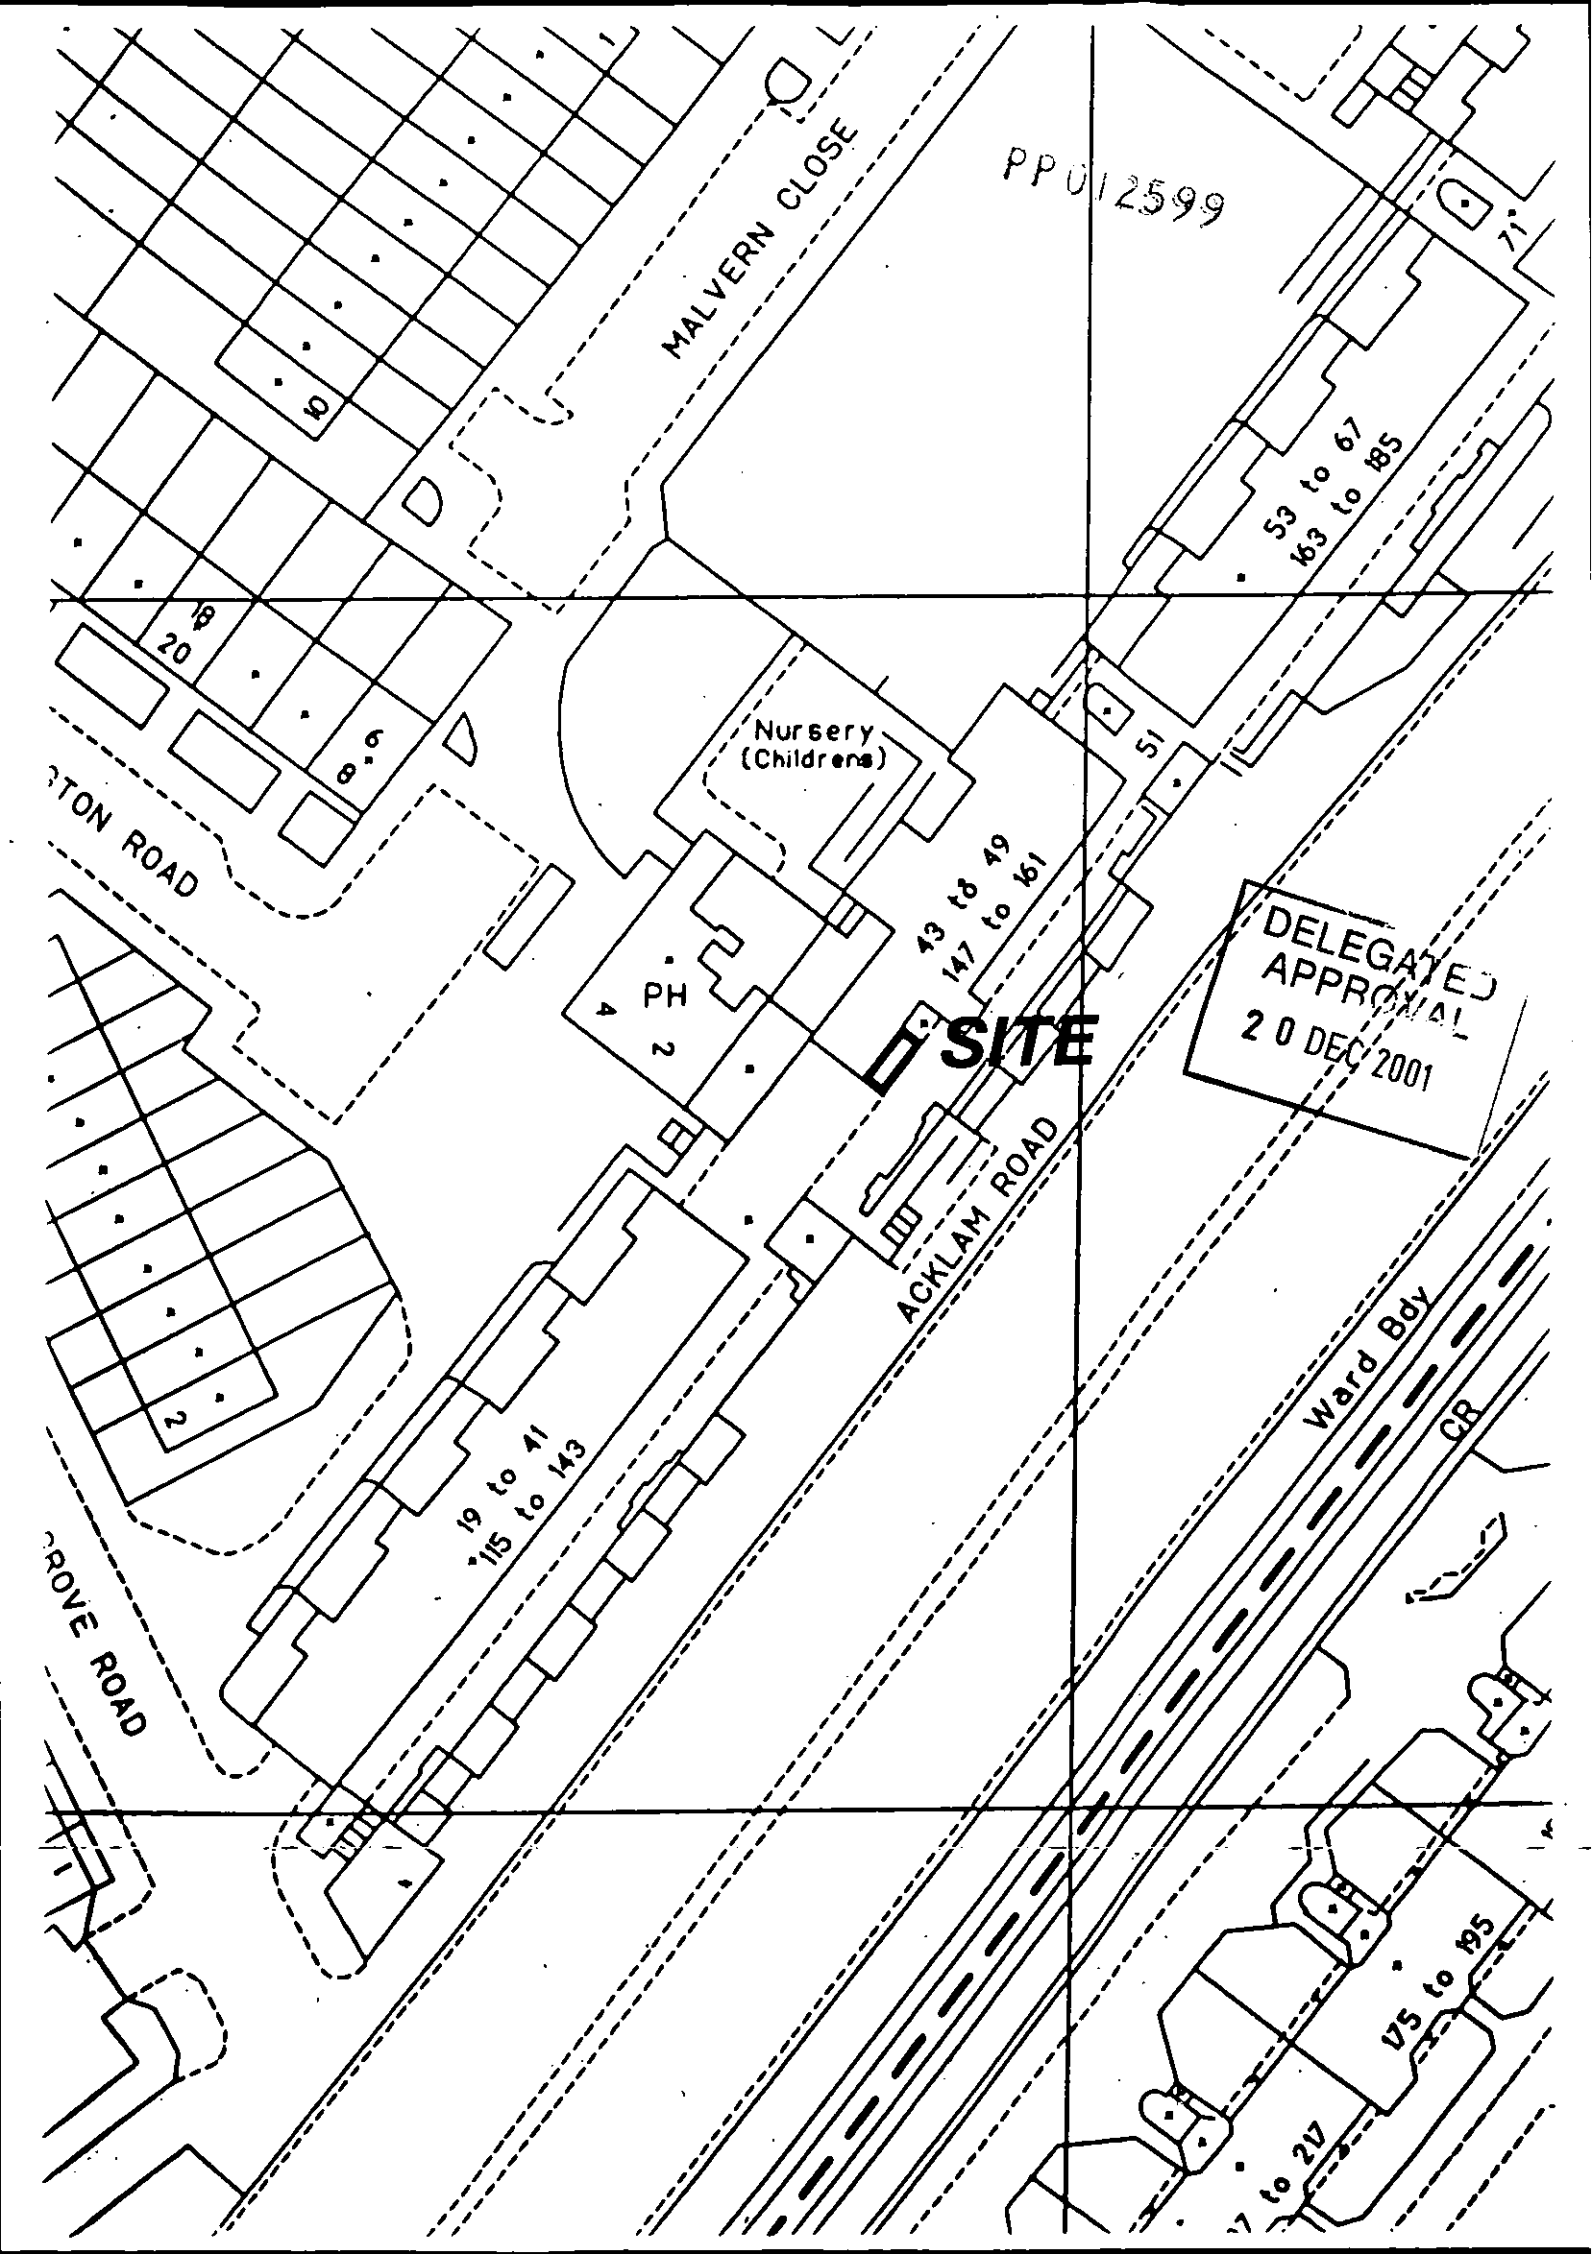

PP012599

MALVERN CLOSE

53 to 67
63 to 85

Nursery
(Childrens)

SITE

DELEGATED
APPROVAL
20 DEC 2001

ACKLAM ROAD

Ward Bay
CR

STONE ROAD

GROVE ROAD

P.H. 2
4

19 to 41
15 to 143

43 48 49
147 to 161

42 to 54
45 to 85

EX	HDC	TP	CAC	AD	GLU	AO
DIR						AK
RB	19 NOV 2001			PLANNING		
KJC						
N	C	SW	SE	APP	IO	REC
			ARB	FPLN	DES	FEES

PP012599

DELEGATED
APPROVAL
20 DEC 2001

KITCHEN

EXTERNAL SPACE

CORRIDOR

STAFF AREA

CLASSROOM

EXISTING PLAN

PROPOSED ALTERATIONS
AINSWORTH NURSERY SCHOOL
47 ACKLAM ROAD, LONDON W10

SCALE : 1 : 50
OCTOBER 2001

JOHN STARLING
308 ALASKA 600 BUILDING
61 GRANGE ROAD
LONDON SE1 3BB

DRAWING NO. AR 80

STORE

LIGHT

PAVING SLABS

ACCESS GALLERY

EX DIR	HDC	TP	CAC	AD	CLU	AD
RB	KJC	19 NOV 2001	PLANNING	ARB	FPLN	DES
N	C	SW	SE	APP	IO	REC
						FEES

PP012599

DELEGATED
APPROVAL
2-0-DEC 2001

KITCHEN

EXTERNAL SPACE

CORRIDOR

STAFF AREA

CLASSROOM

PROPOSED PLAN

PROPOSED ALTERATIONS
AINSWORTH NURSERY SCHOOL
47 ACKLAM ROAD, LONDON W10

SCALE : 1 : 50
OCTOBER 2001

JOHN STARLING
308 ALASKA 600 BUILDING
61 GRANGE ROAD
LONDON SE1 3BB

DRAWING NO. AR 81

WALL DOORS &
FRAME REMOVED

NEW CATEGORY
& FITTING

CABLES
EMBEDDED

PAVING
REMOVED

SHELVING
EMBEDDED

NEW
13A

NEW SCREED
& CARPET FINISH

SHELVING
REMOVED


NEW OPENING
& WINDOW

NEW OPENING
& WINDOW

ACCESS GALLERY

EX	DIR	RB	KJC	19 NOV 2001	PLANNING	AO
HDC	TP	CAC	AD	CLU	AK	
SW	SE	APP	IO	REC		
ARB	FPLN	DES	FEEES			
N	C					

PP 012599
 DELEGATED
 APPROVAL
 20 DEC 2001

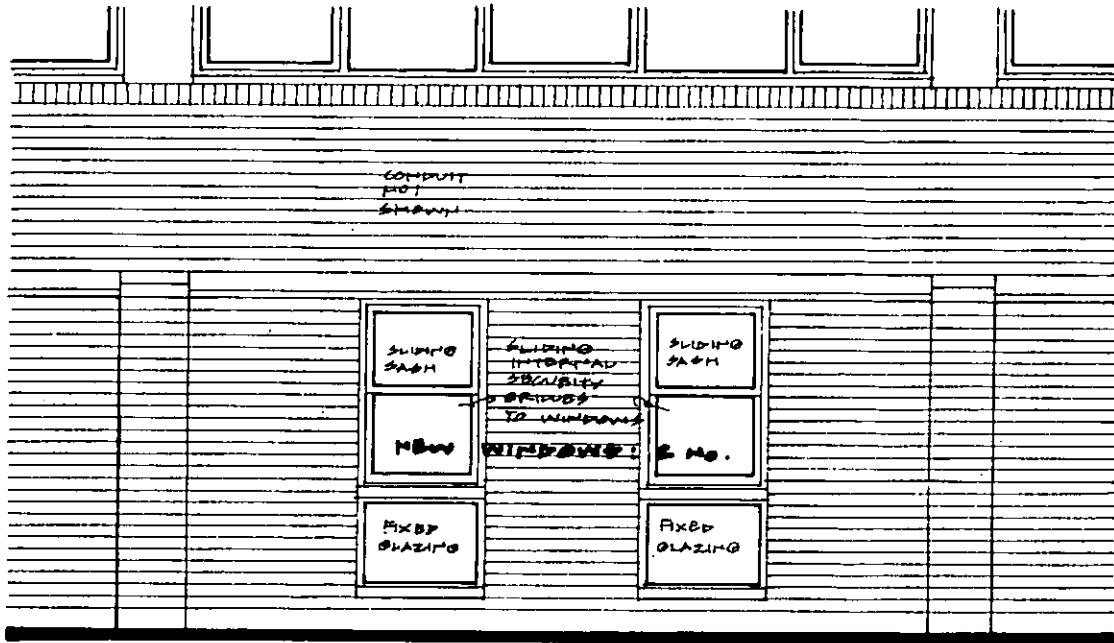

ELEVATION OF NEW WINDOWS

PROPOSED ALTERATIONS
 AINSWORTH NURSERY SCHOOL
 47 ACKLAM ROAD, LONDON W10

SCALE : 1 : 50
 OCTOBER 2001


JOHN STARLING
 308 ALASKA 600 BUILDING
 61 GRANGE ROAD
 LONDON SE1 3BB

DRAWING NO. AR 82

EX DIR	HDC	TP	CAC	AD	CLU	AO
RB	KJC	19 NOV 2001			PLANNING	AK
N	C	SW	SE	APP	IO	REC
		ARB	FPLN	DES	FEE	

RBKC - Planning and Conservation - Card Index - Site Map

CLPG Address Search

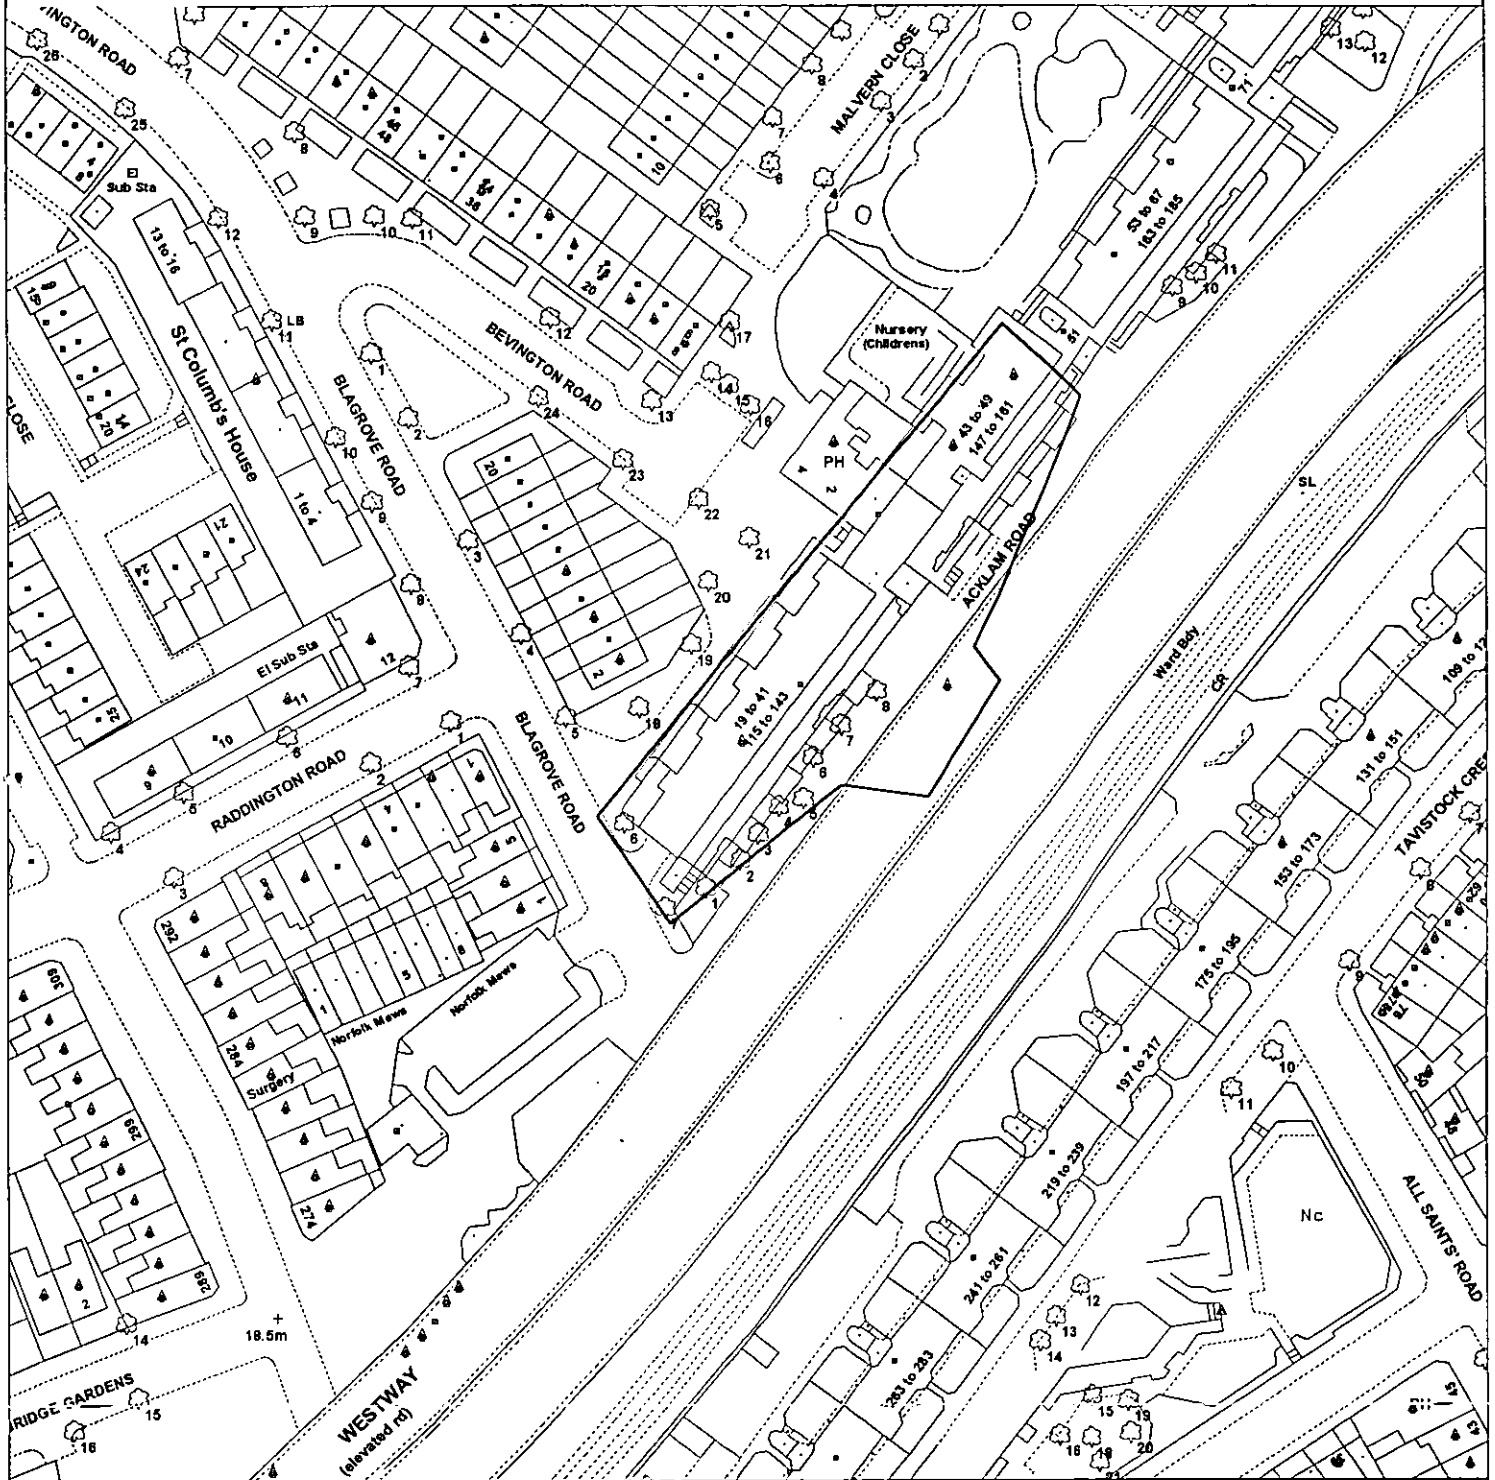

Ordnance Survey Map Extract - Crown Copyright Reserved - RBKC Internal Use Only

QuickMap(27/11/01)

Map width : 243.74m

Scale 1 : 1250