




TP/99/0239
①

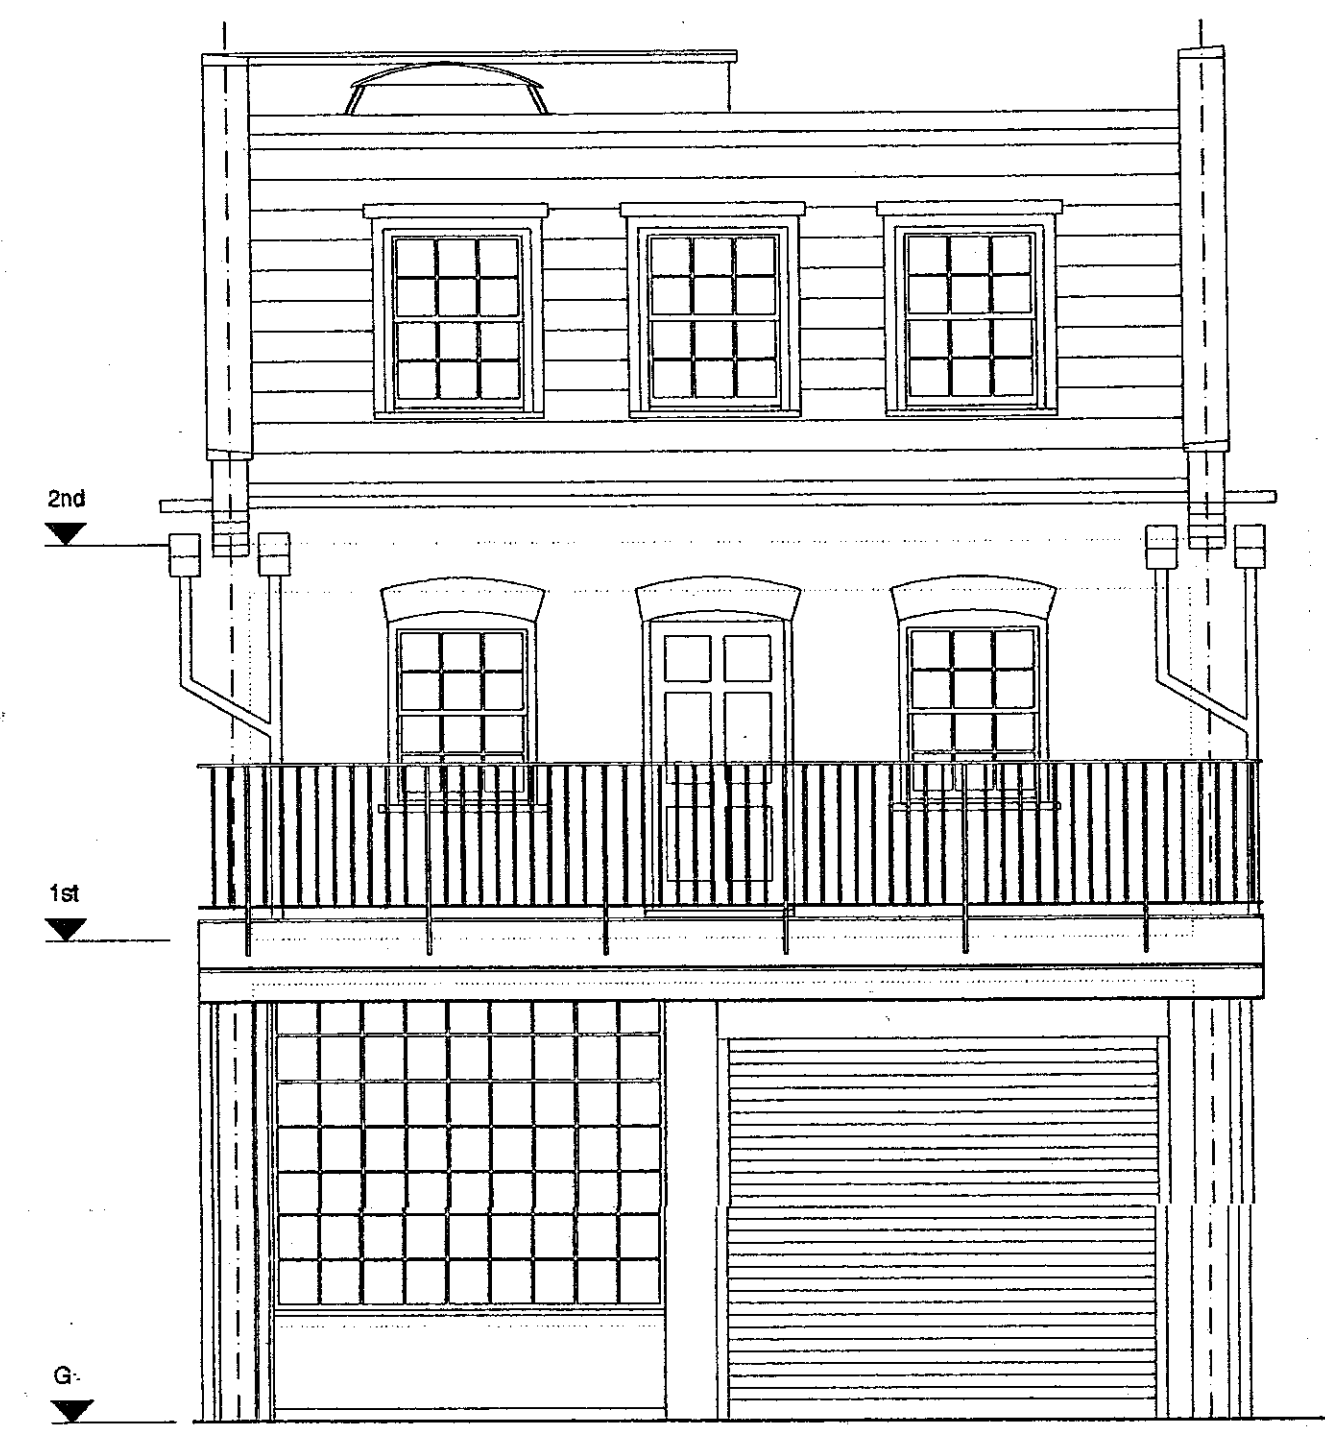

FRONT ELEVATION

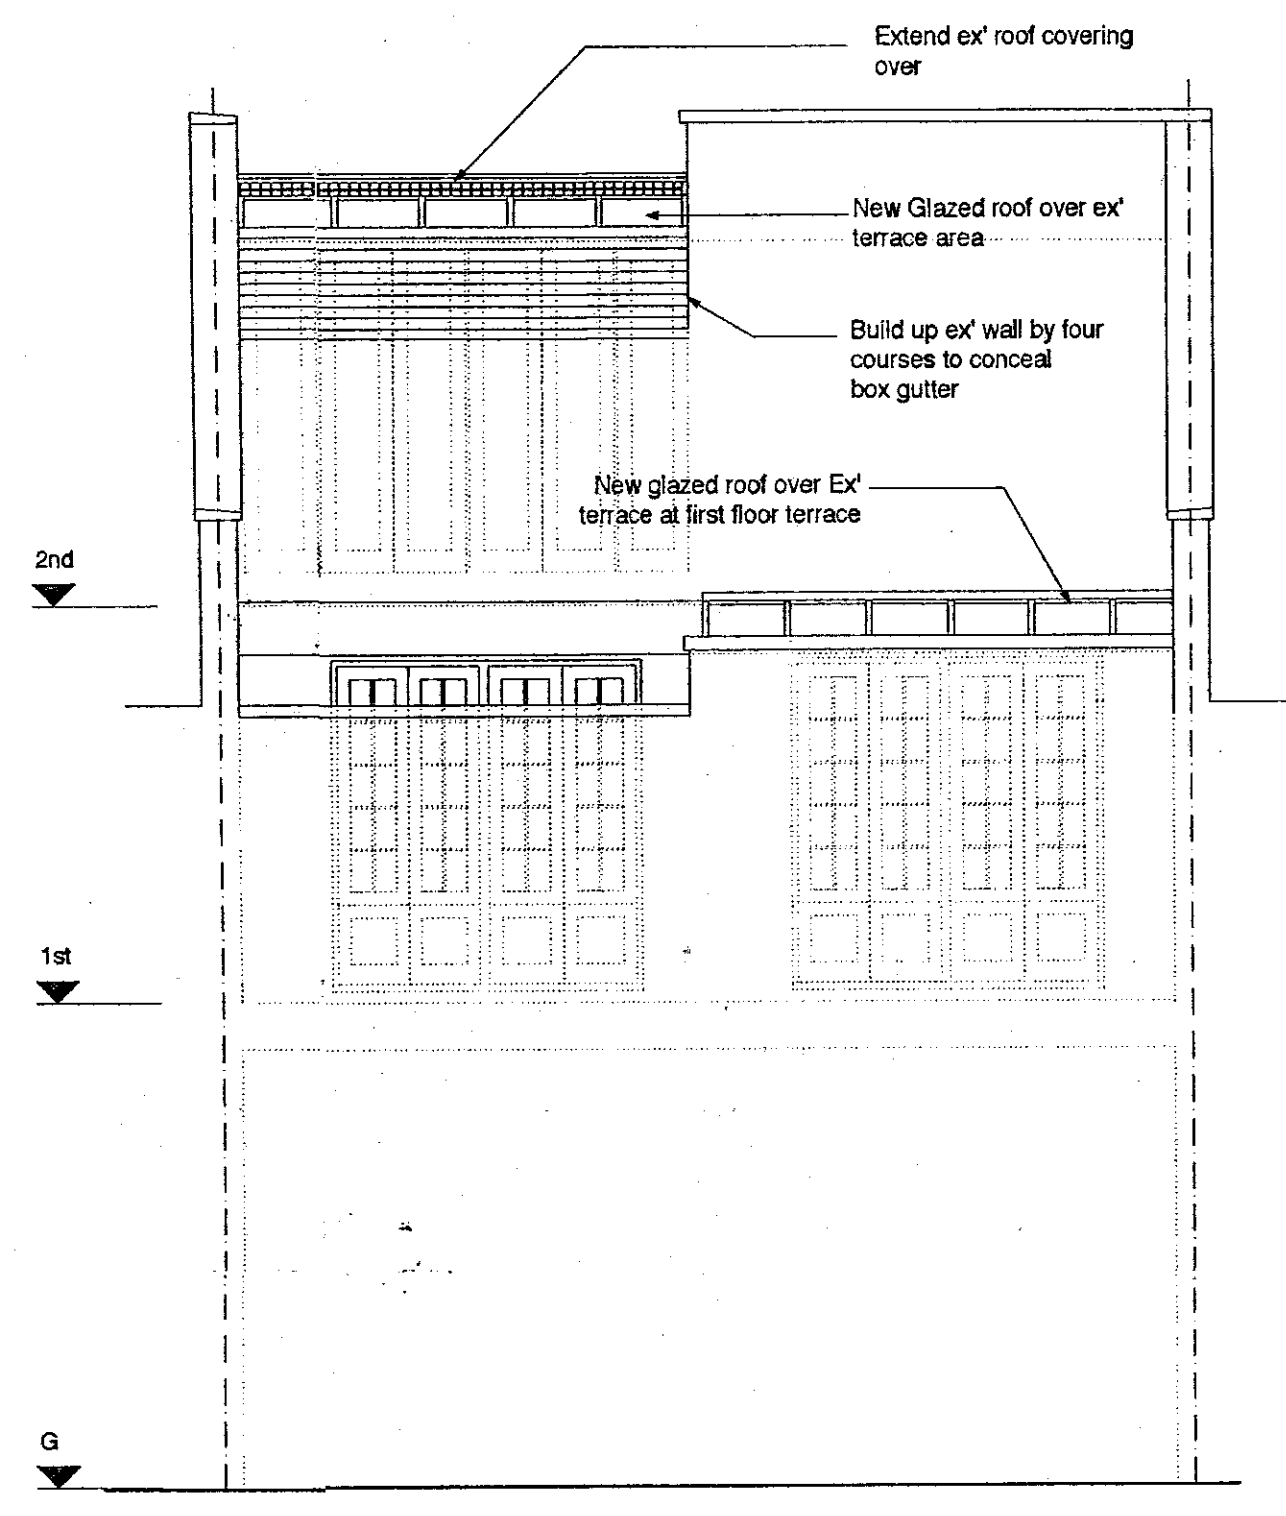


REAR ELEVATION

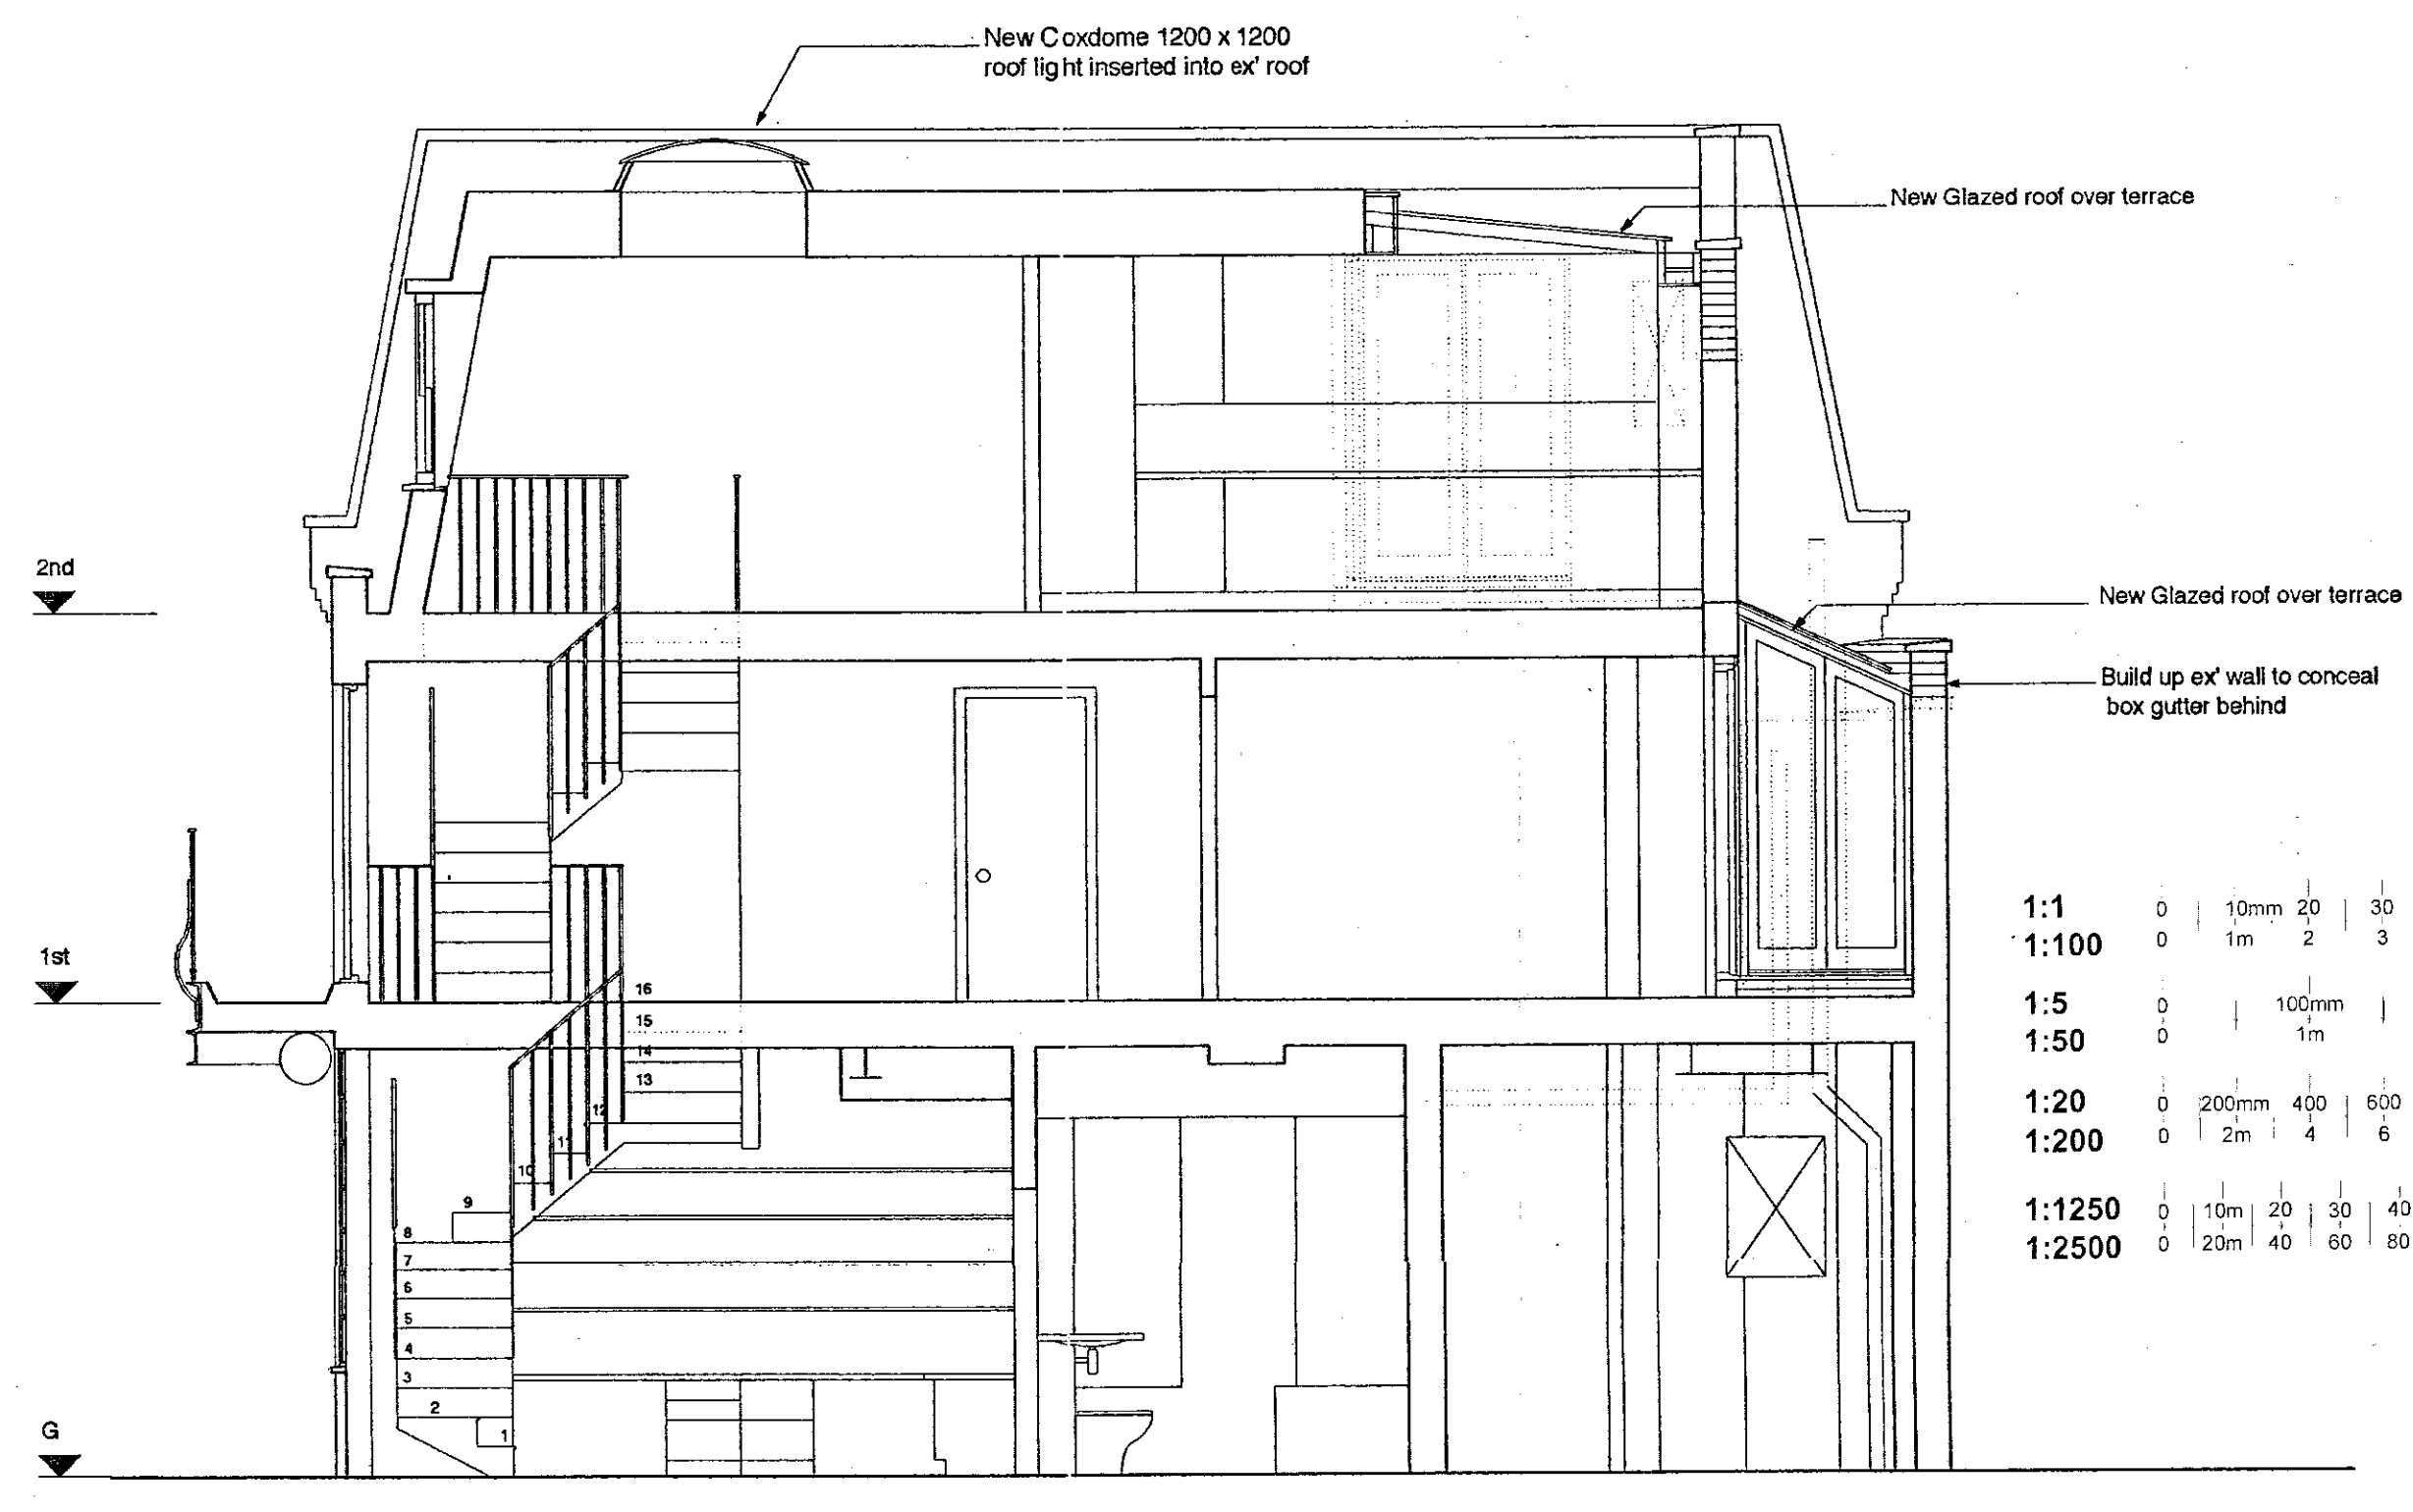


SECTION AA


1:1	0	10mm	20	30	40	50	60	70	80	90	100	110
1:100	0	1m	2	3	4	5	6	7	8	9	10	11
1:5	0	100mm	200	300	400	500						
1:50	0	1m	2	3	4	5						
1:20	0	200mm	400	600	800	1000	1200	1400	1600	1800	2000	2200
1:200	0	2m	4	6	8	10	12	14	16	18	20	22
1:1250	0	10m	20	30	40	50	60	70	80	90	100	110
1:2500	0	20m	40	60	80	100	120	140	160	180	200	220

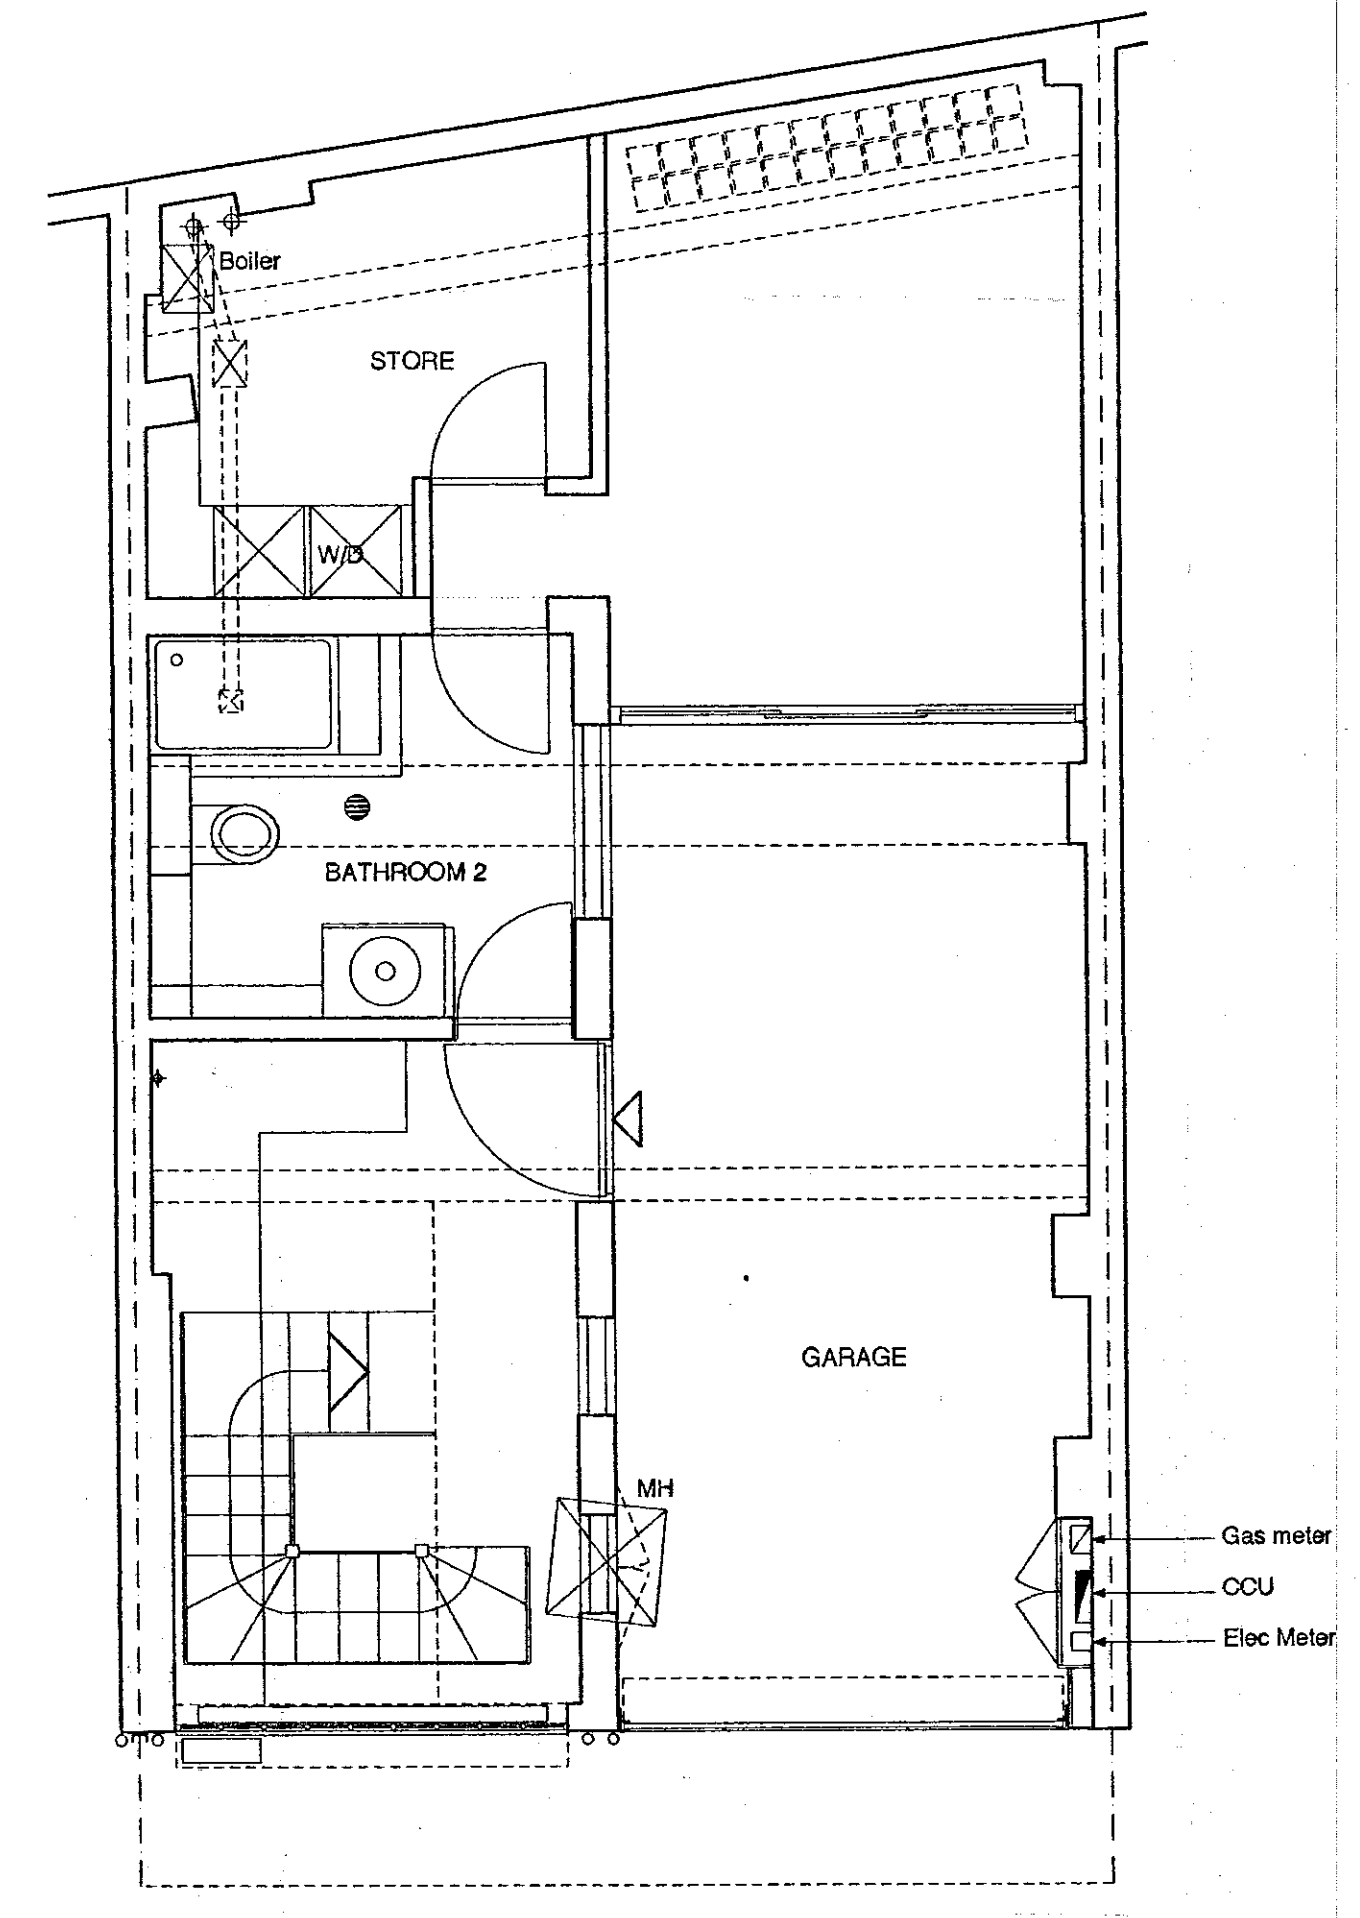


GROUND FLOOR PLAN

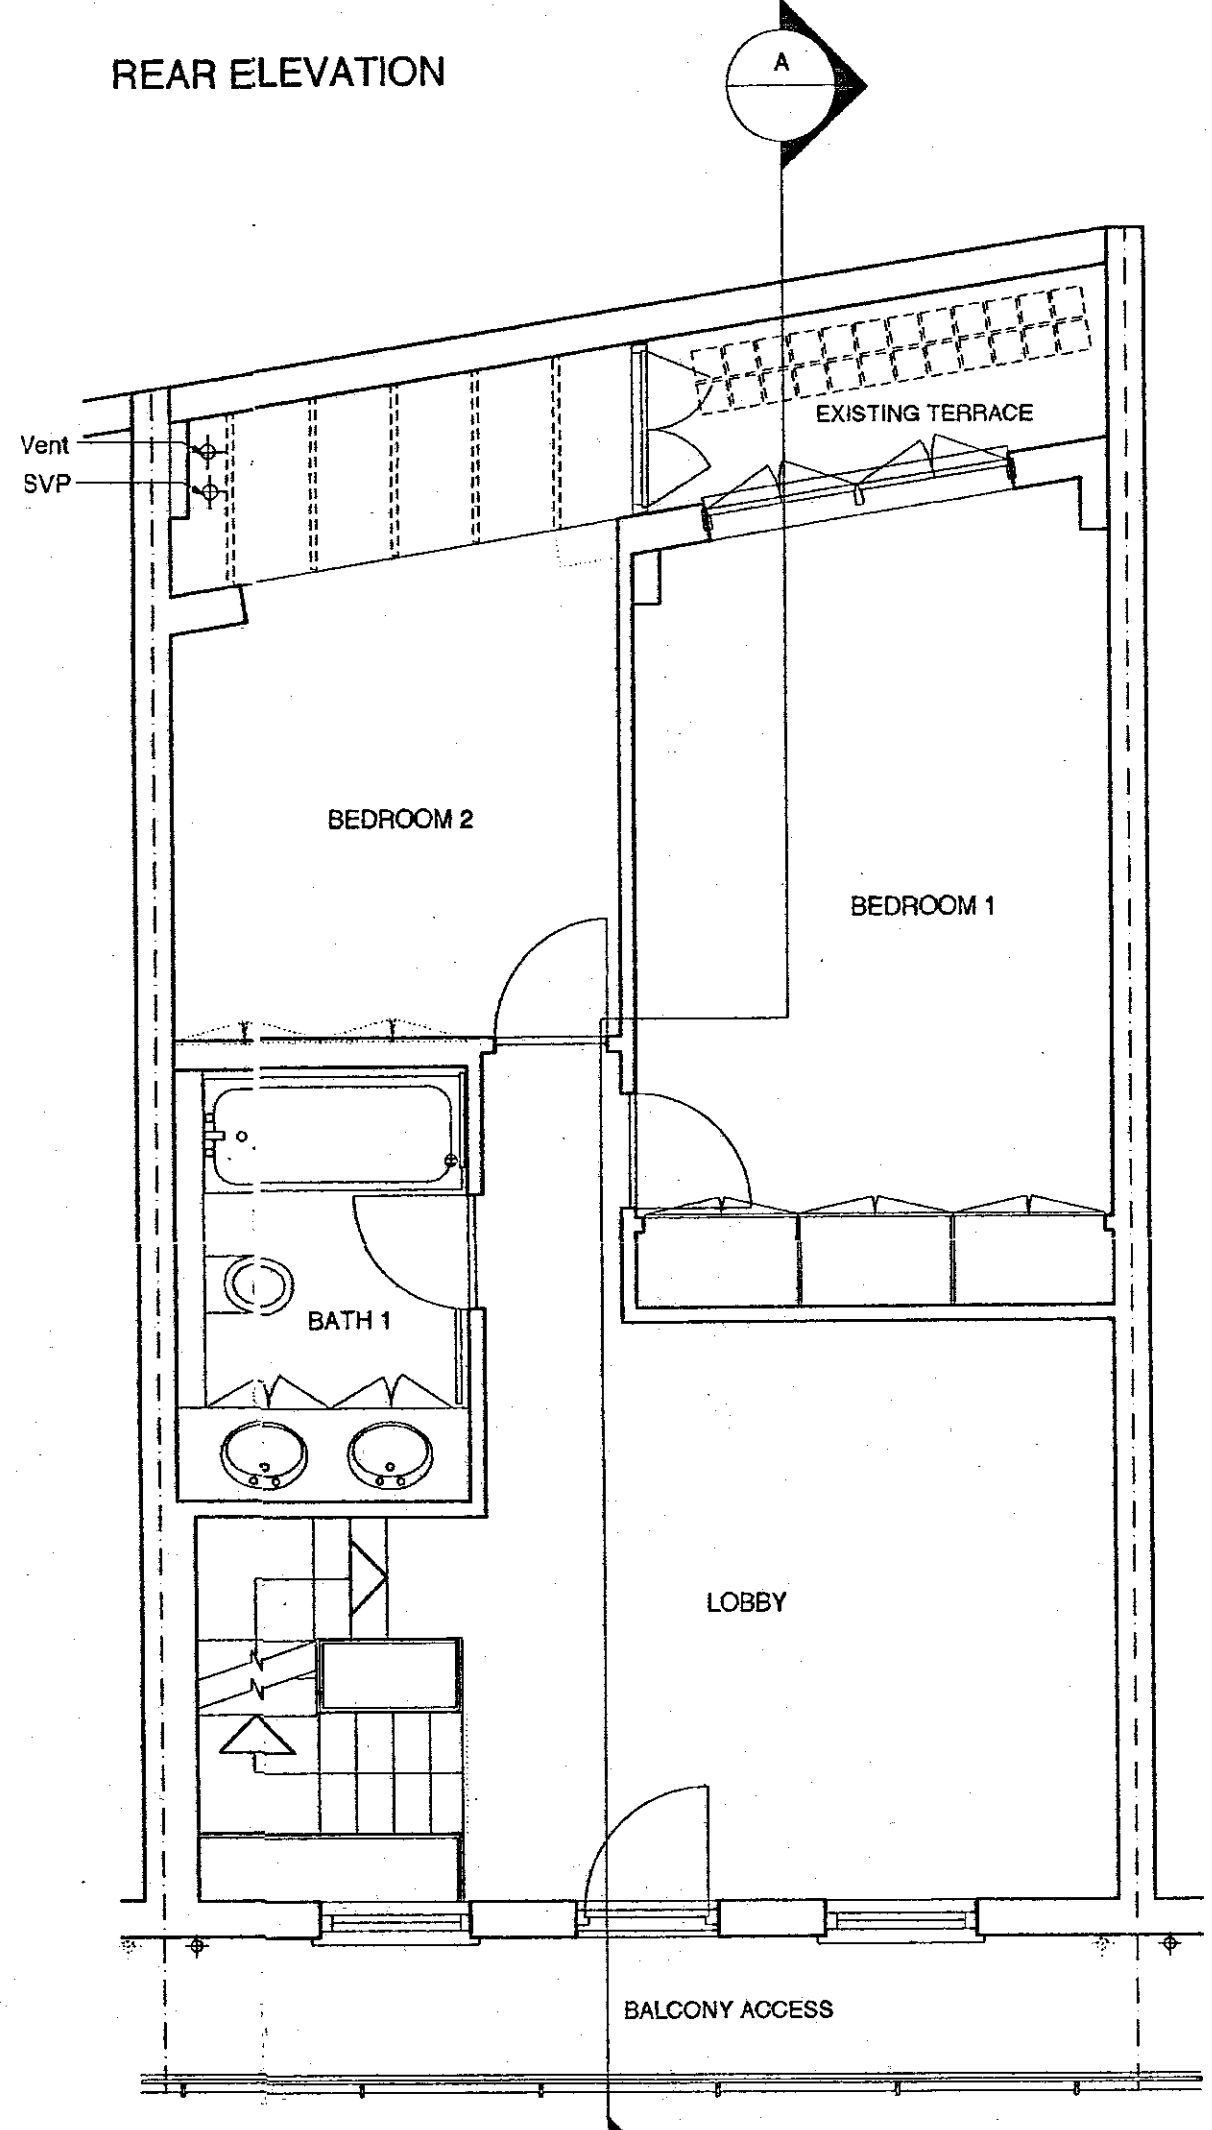

FIRST FLOOR PLAN

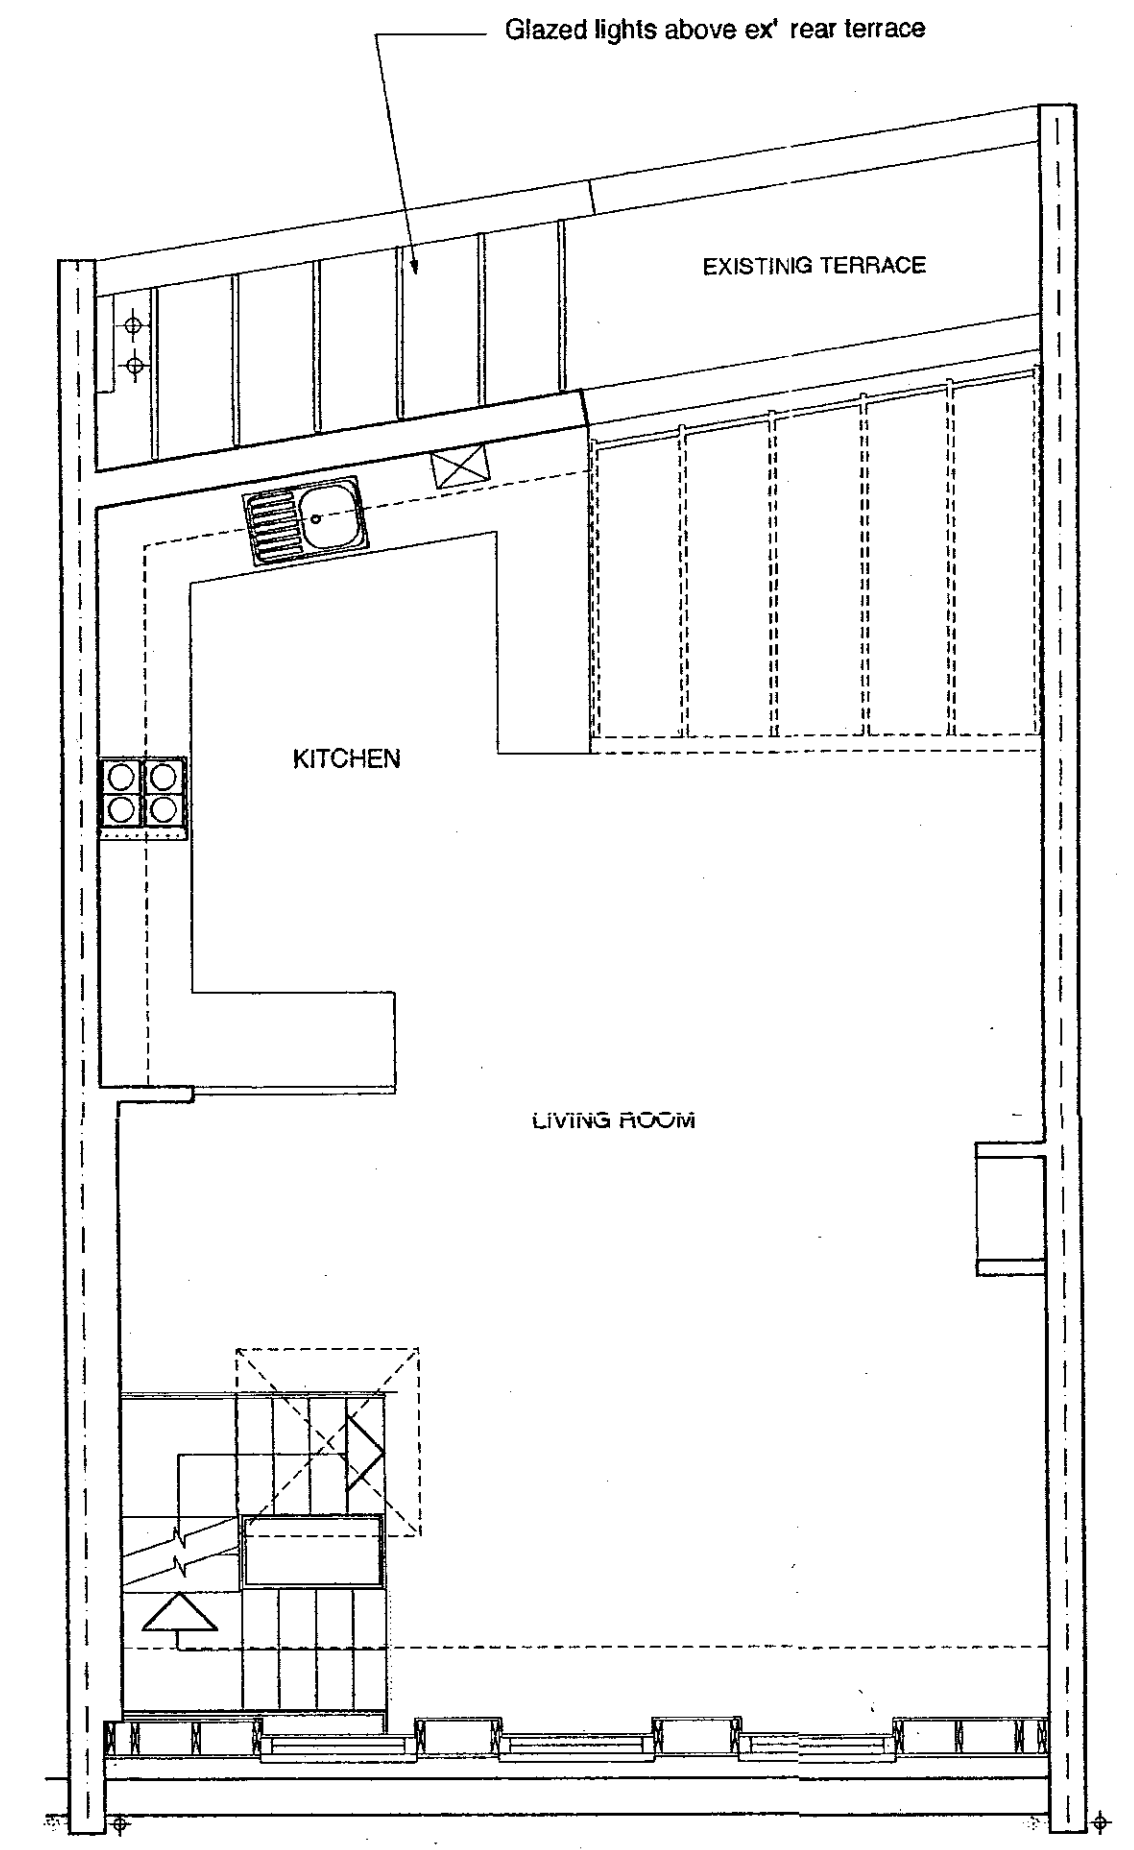


SECOND FLOOR PLAN

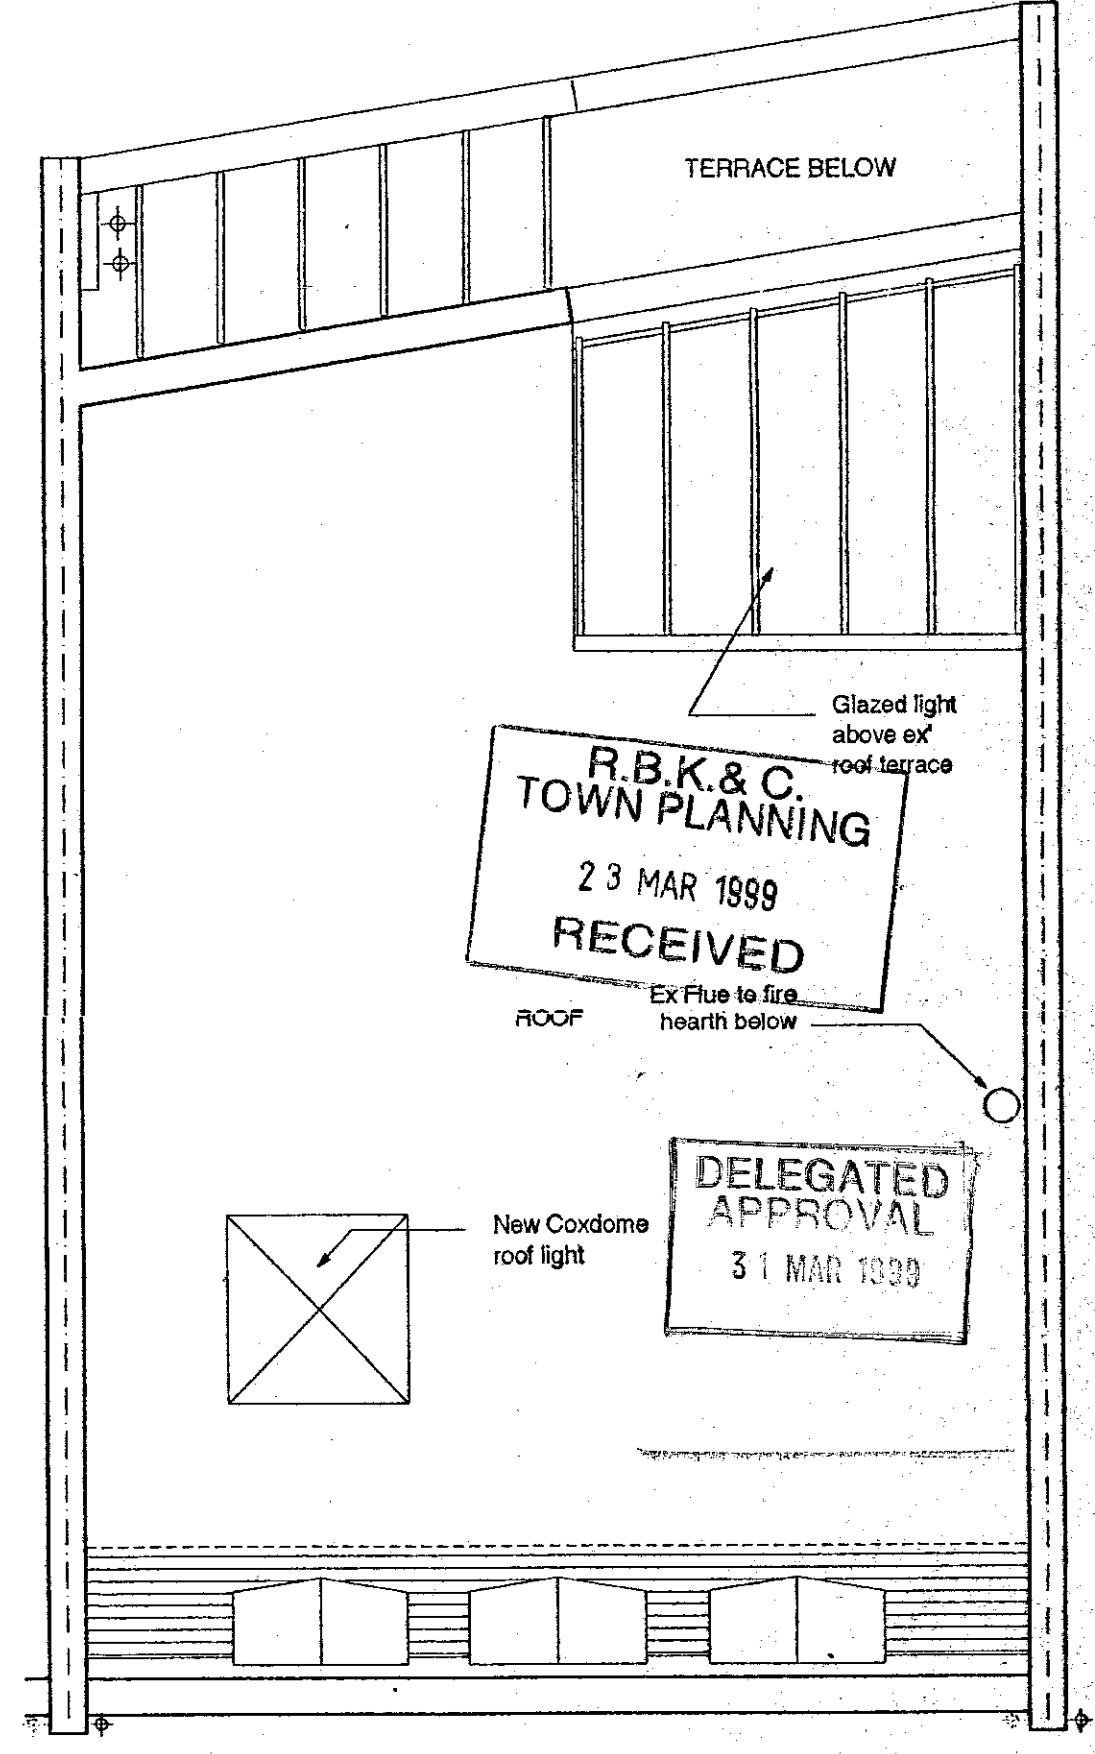

ROOF PLAN


TP/99/0239/A

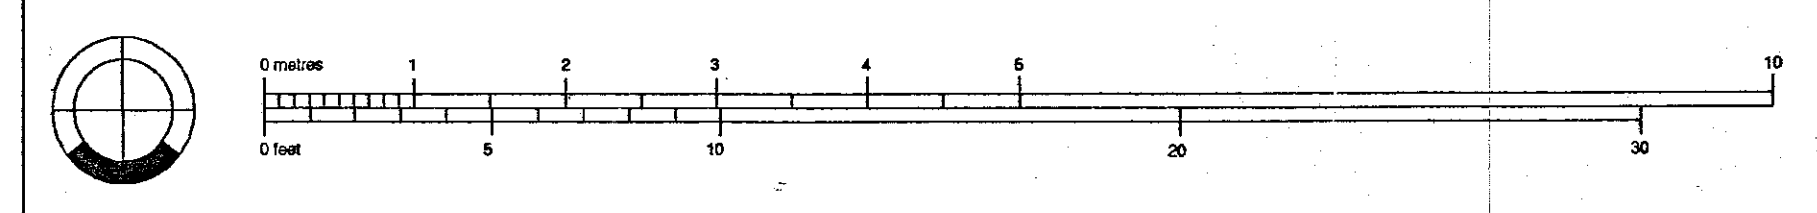


REVISIONS
REV A - 04.03.99 - Amend location of roof light as recommended by Planning Officer, 0.5m towards the rear of the property

424.01A
ELLIOT CAMP ASSOCIATES - 43 CAMBRIDGE GARDENS W10 5UA
5A LEDBURY MEWS NORTH W11
PLANS PROPOSED
TELEPHONE & FAX: 0181 932 4798 Scale A1 = 1:50 A3 = 1:100 30 November 1998


TP/99/0239
②

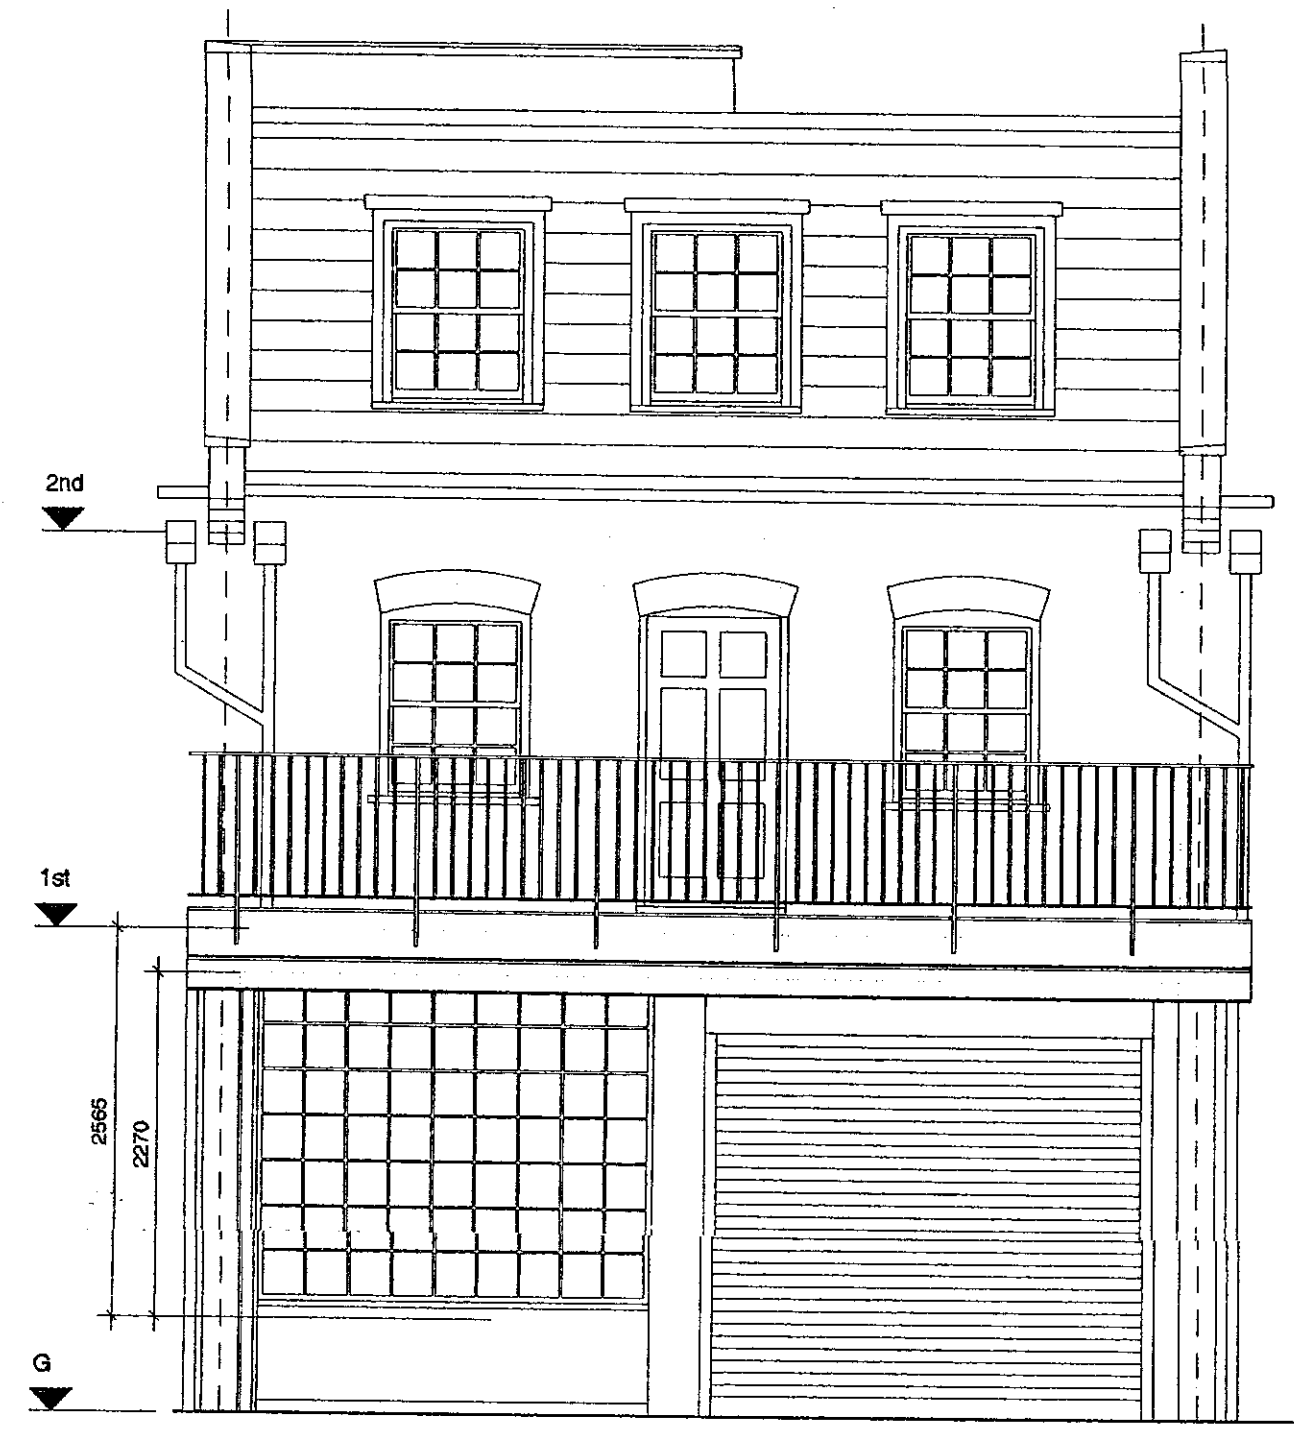


FRONT ELEVATION

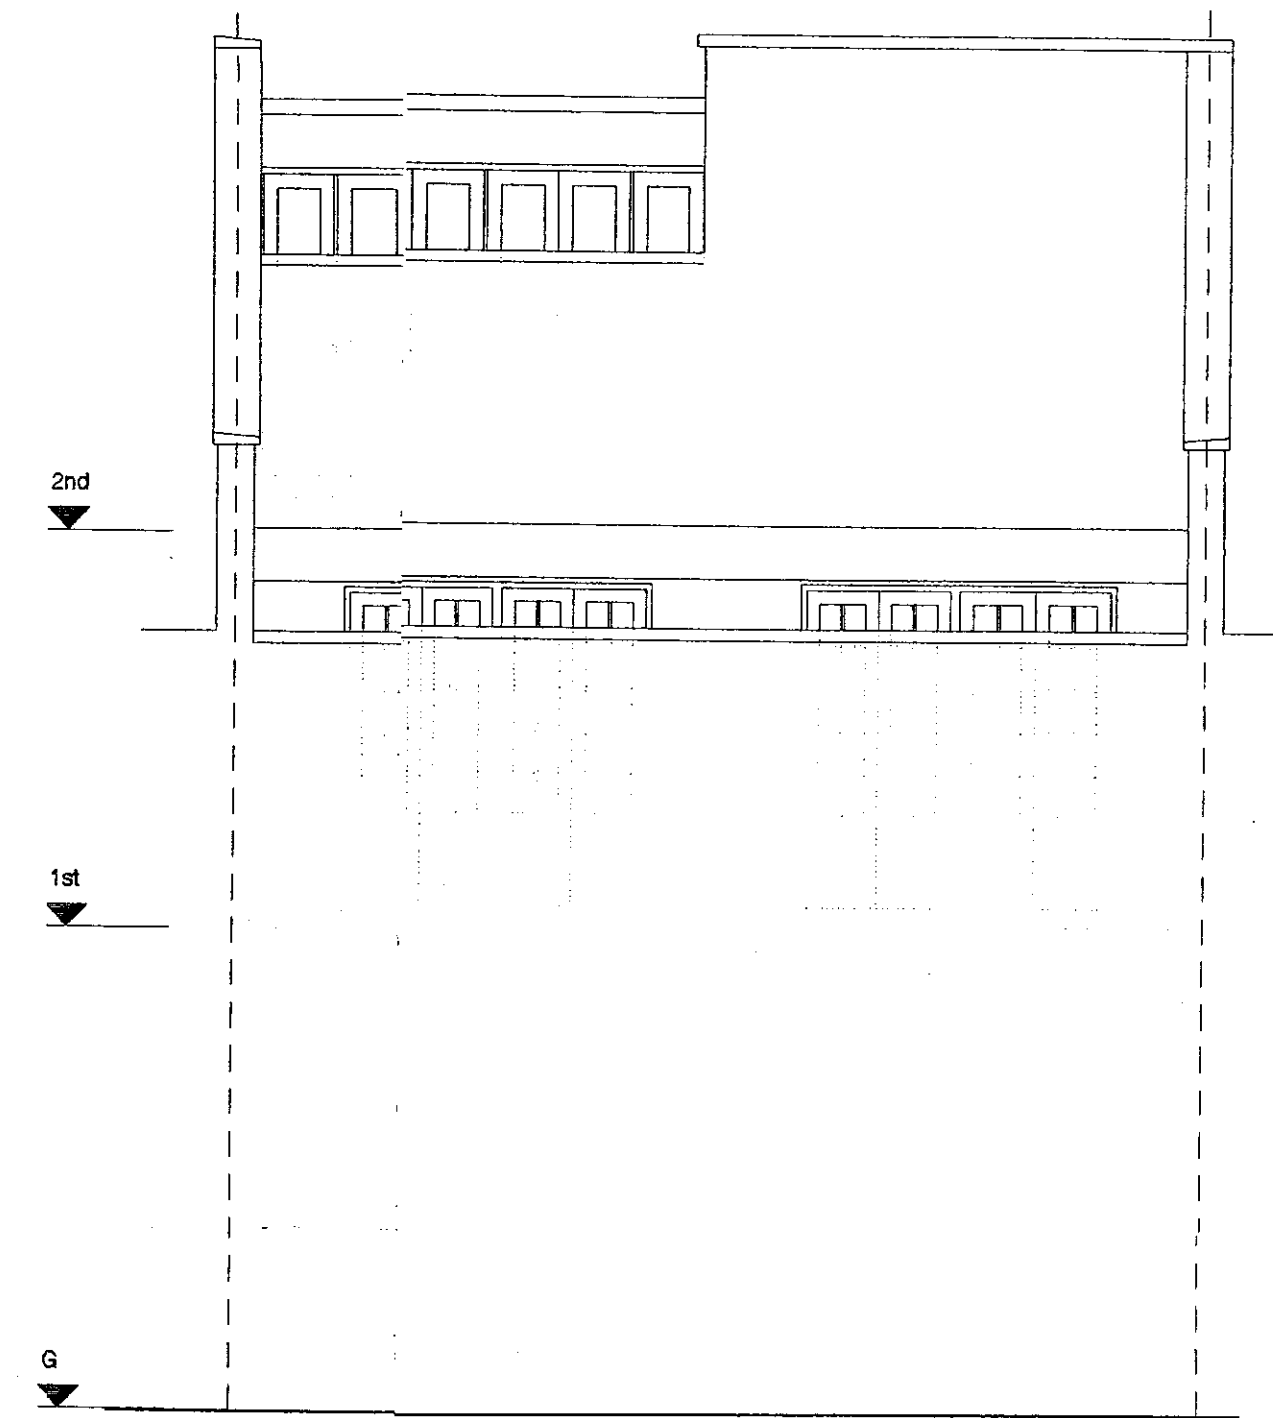


REAR ELEVATION

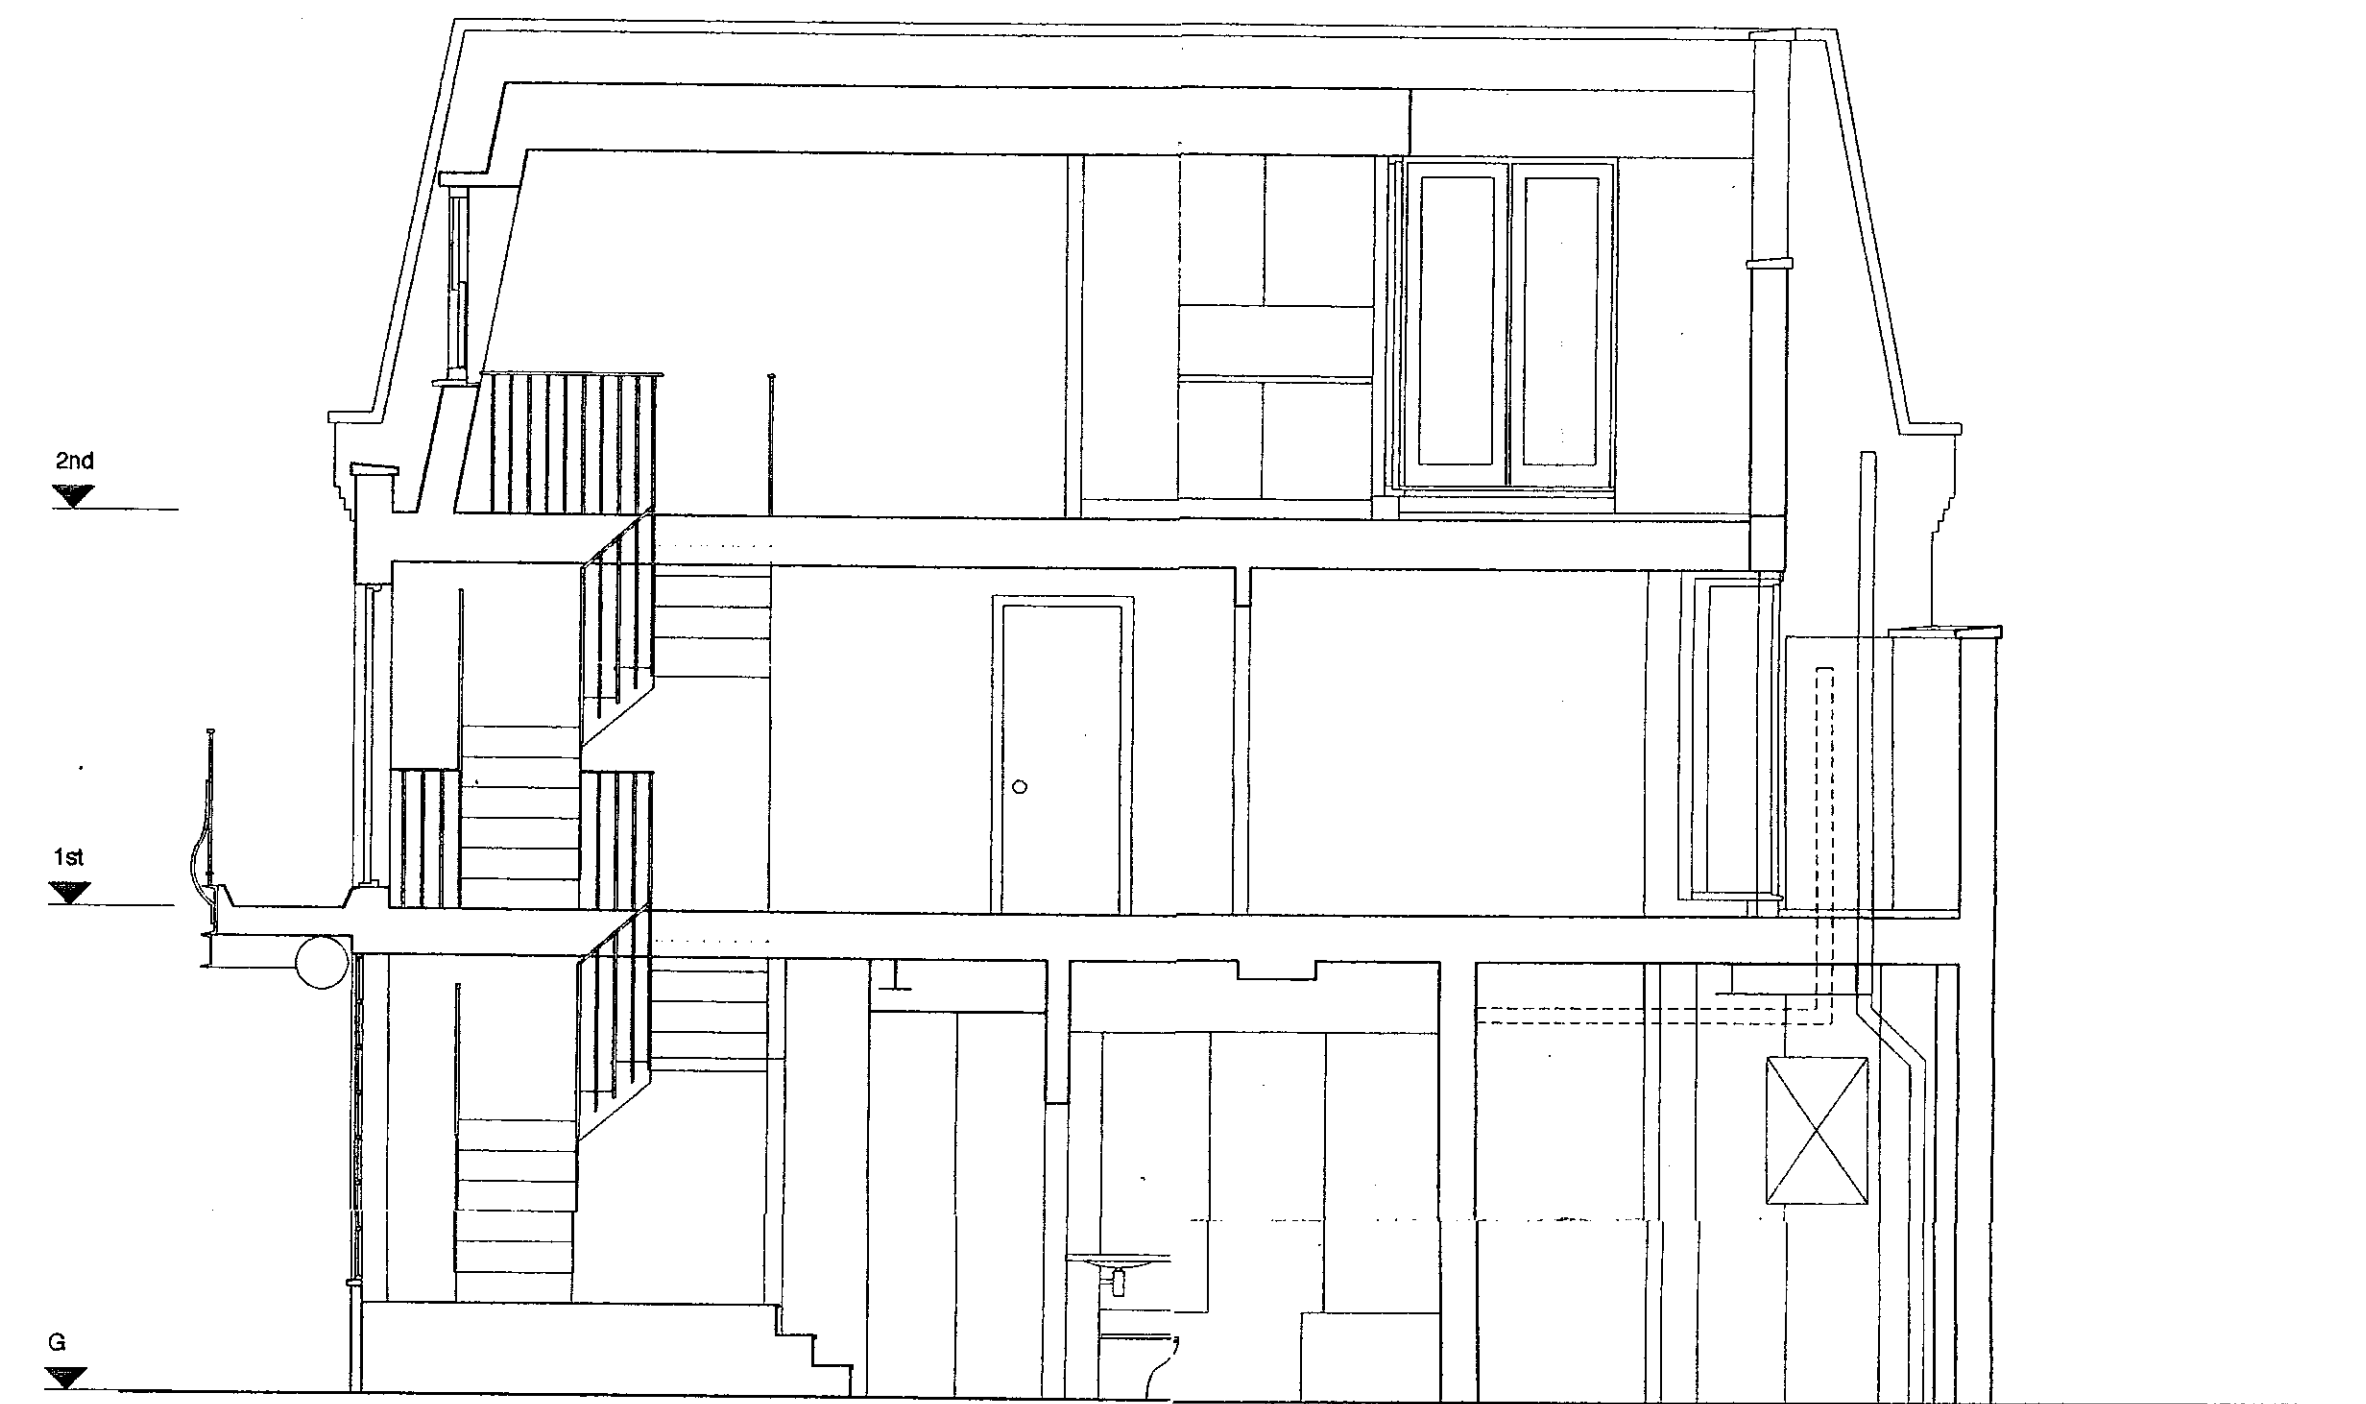


SECTION AA

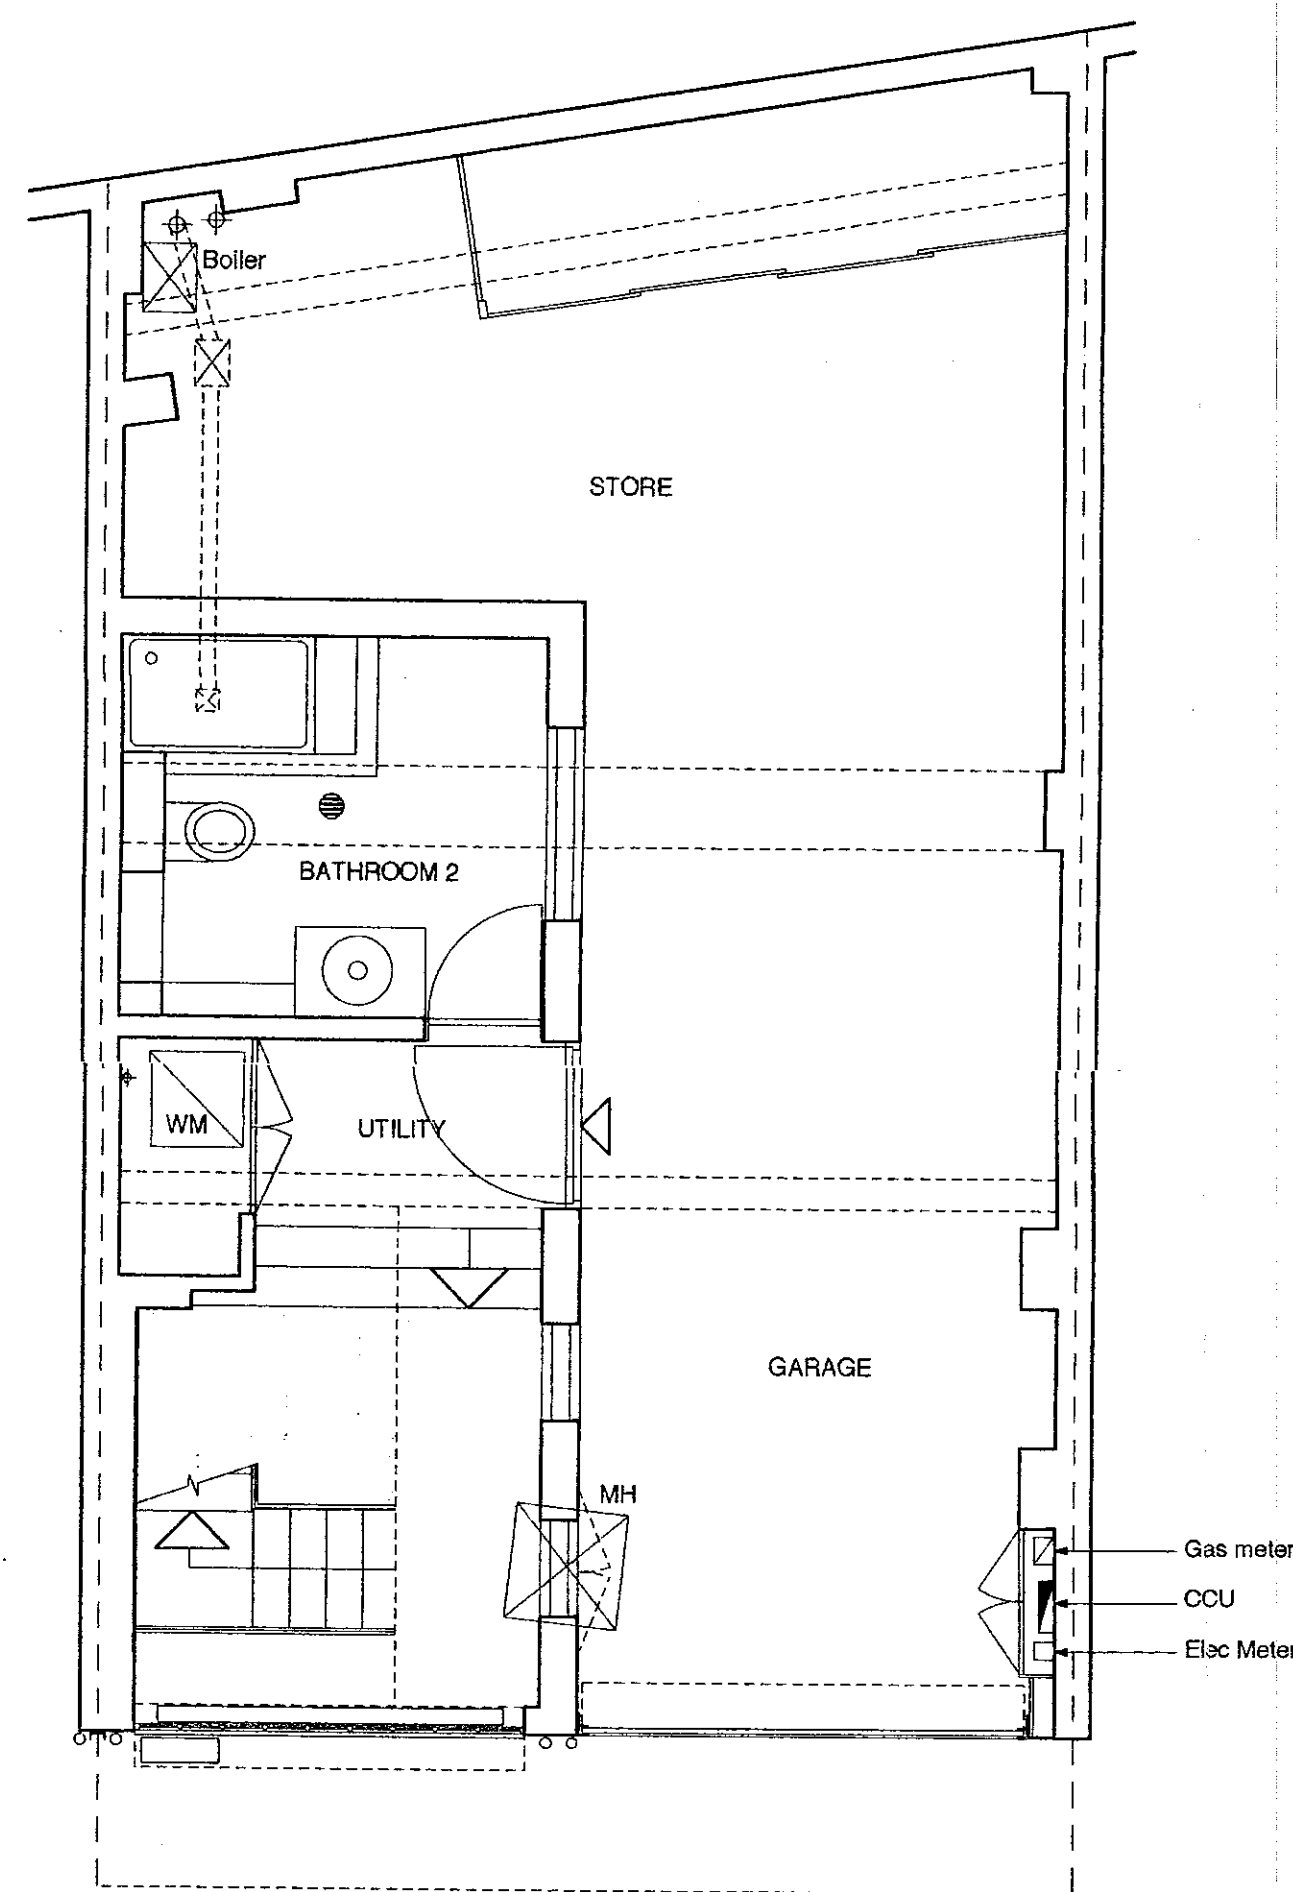

GROUND FLOOR PLAN

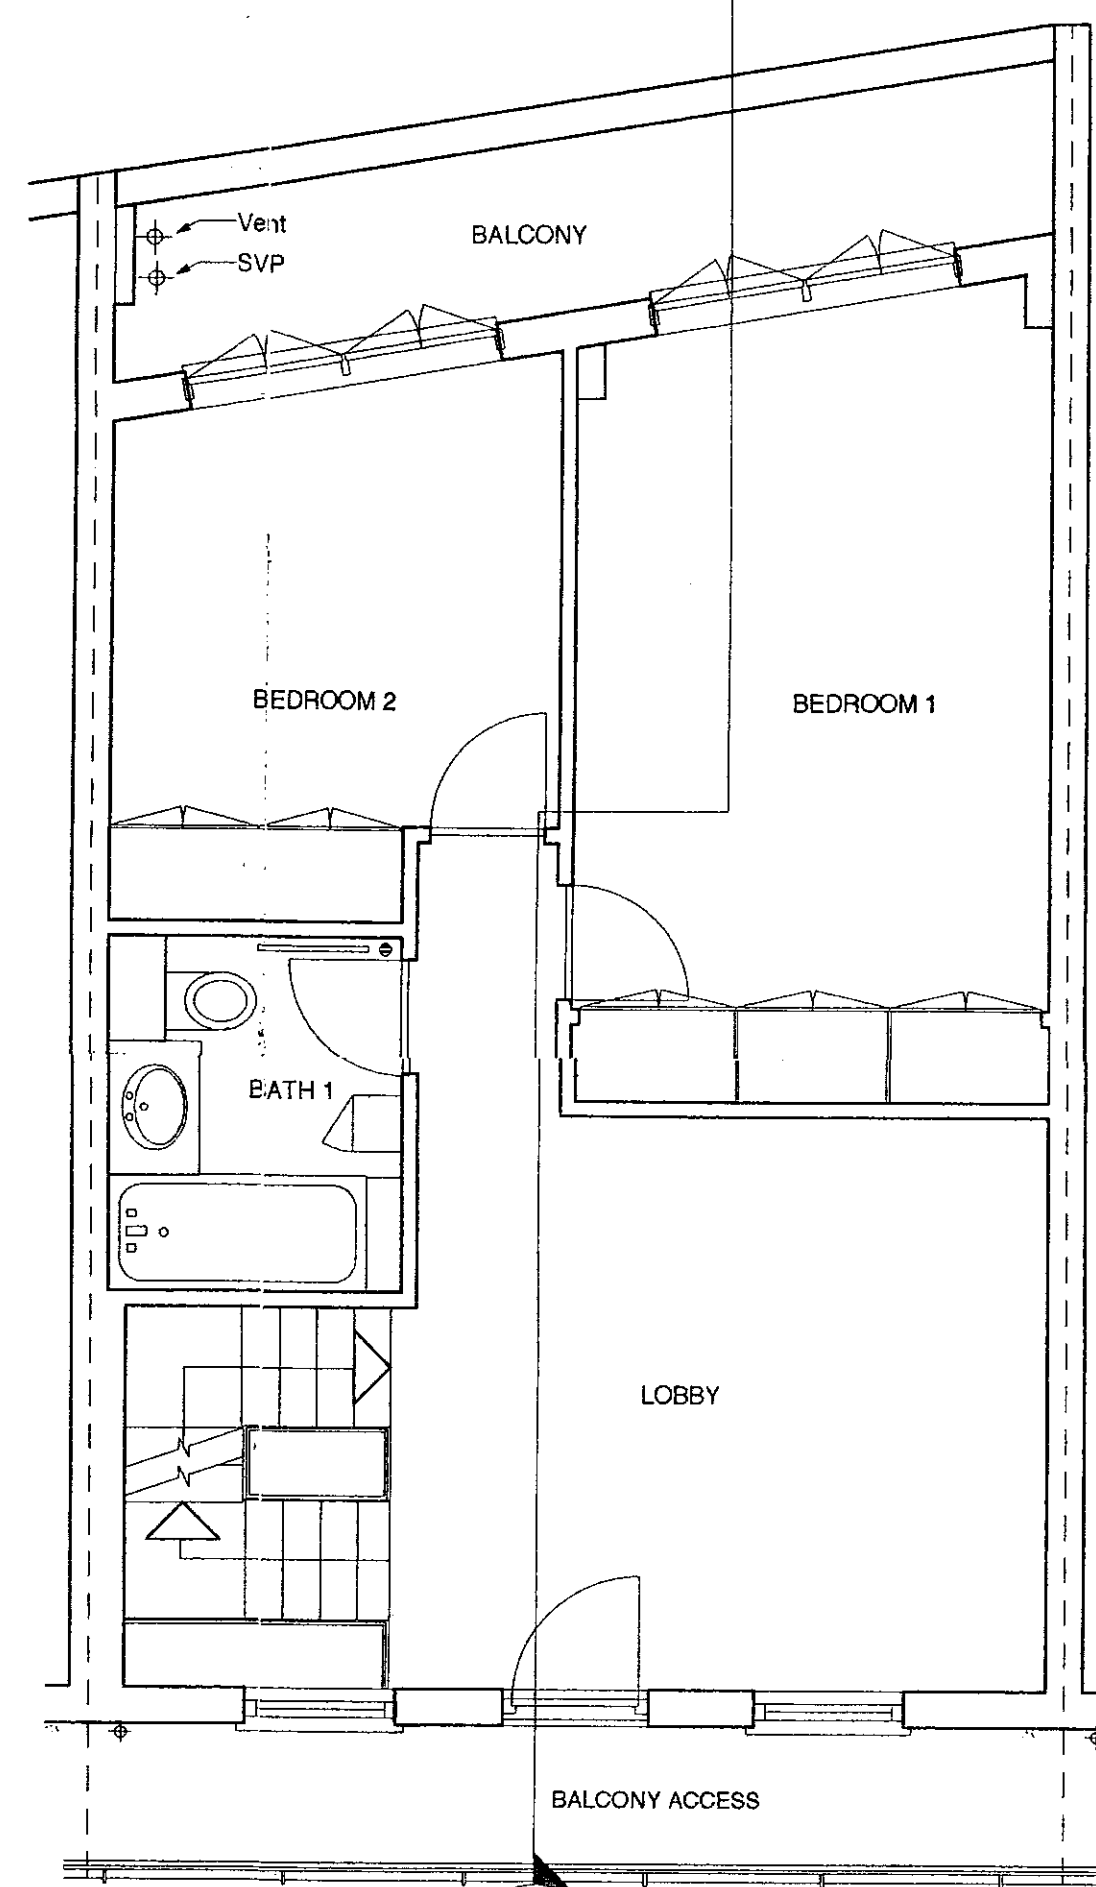

FIRST FLOOR PLAN

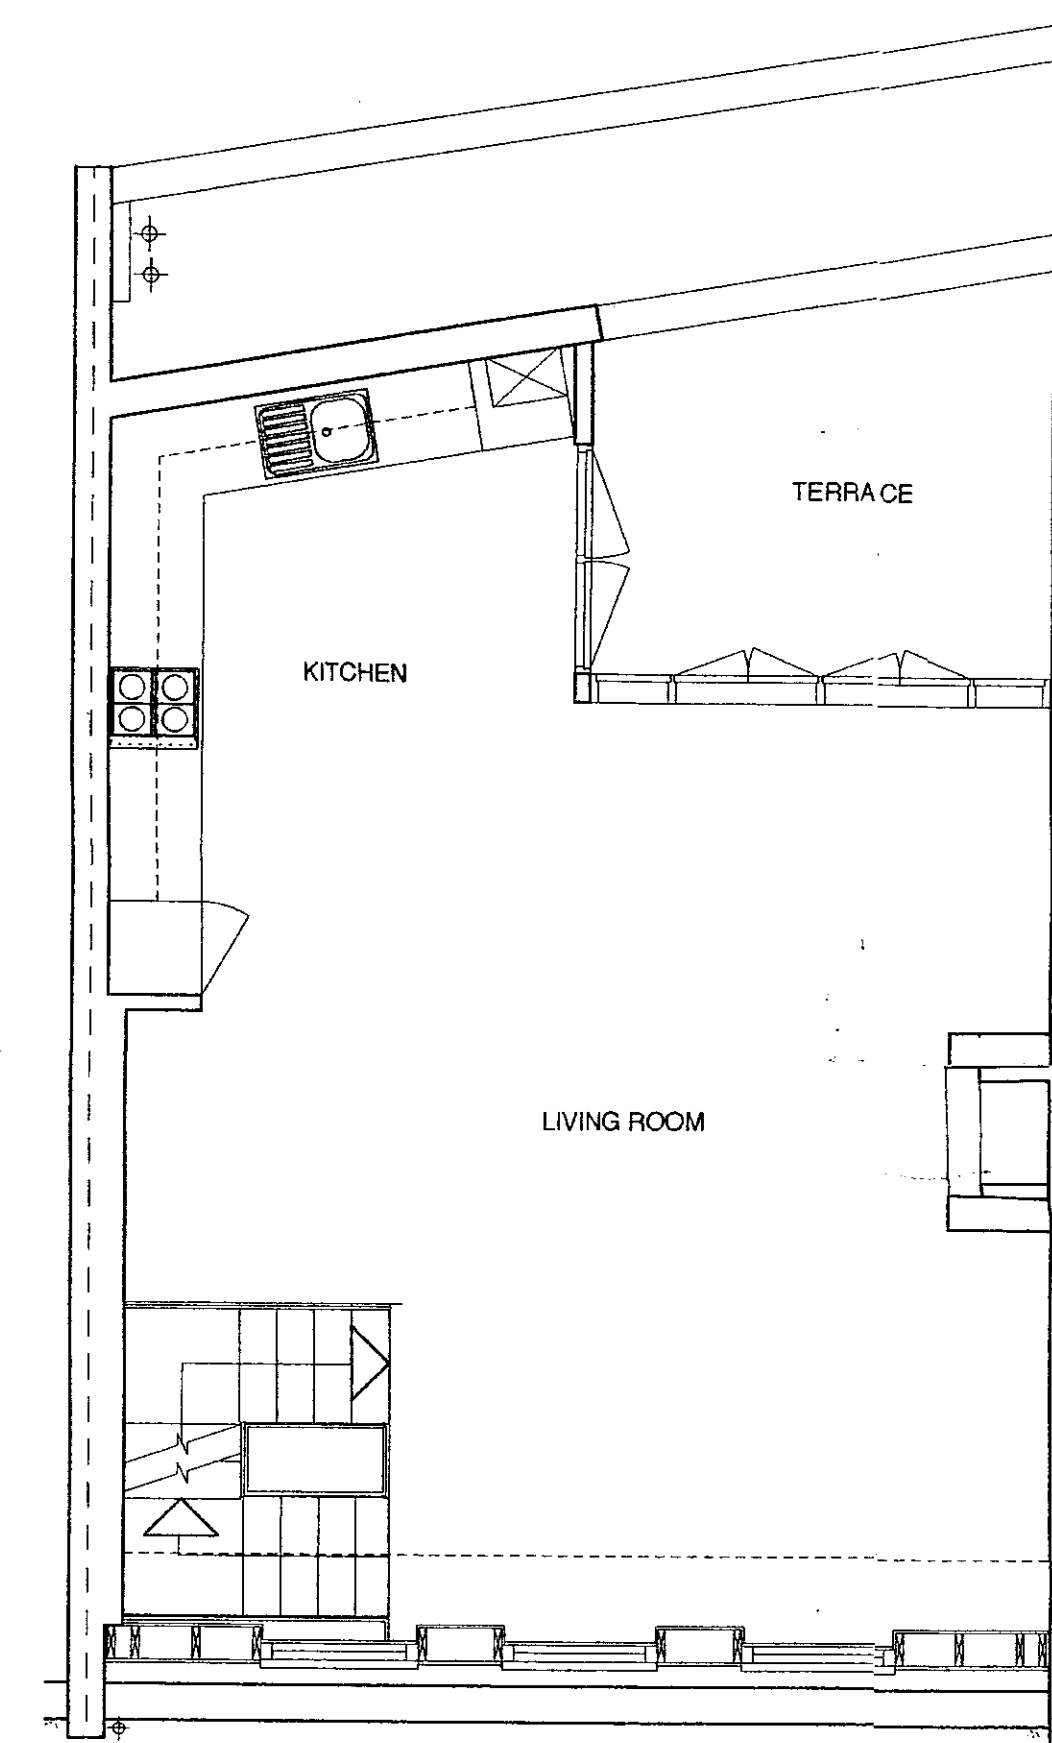

SECOND FLOOR PLAN


DELEGATED
APPROVAL
31 MAR 1999

PP990239

PP990239

1:1	0	10mm	20	30	40	50	60	70	80	90	100	110			
1:100	0	1m	2	3	4	5	6	7	8	9	10	11			
1:5	0	100mm	200	300	400	500									
1:20	0	200mm	400	600	800	1000	1200	1400	1600	1800	2000	2200			
1:200	0	2m	4	6	8	10	12	14	16	18	20	22			
1:1250	0	10m	20	30	40	50	60	70	80	90	100	110	120	130	140
1:2500	0	20m	40	60	80	100	120	140	160	180	200	220	240	260	280

R.B.K. & C.
TOWN PLANNING
25 JAN 1999
RECEIVED

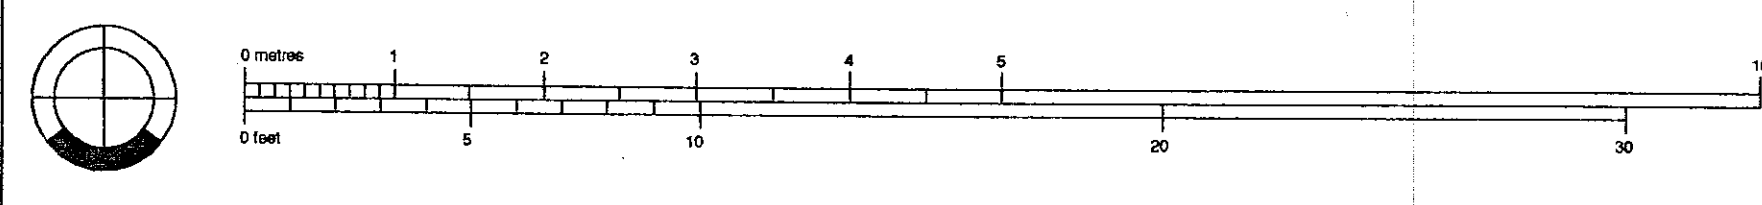


REVISIONS


424.00	ELLIOT CAMP ASSOCIATES - 43 CAMBRIDGE GARDENS W10 5JA
	5A LEDBURY MEWS NORTH W11
	PLANS EXISTING
	TELEPHONE & FAX: 0181 932 4796 Scale A1 = 1:50 A3 = 1:100 12 November 1998



FRONT ELEVATION

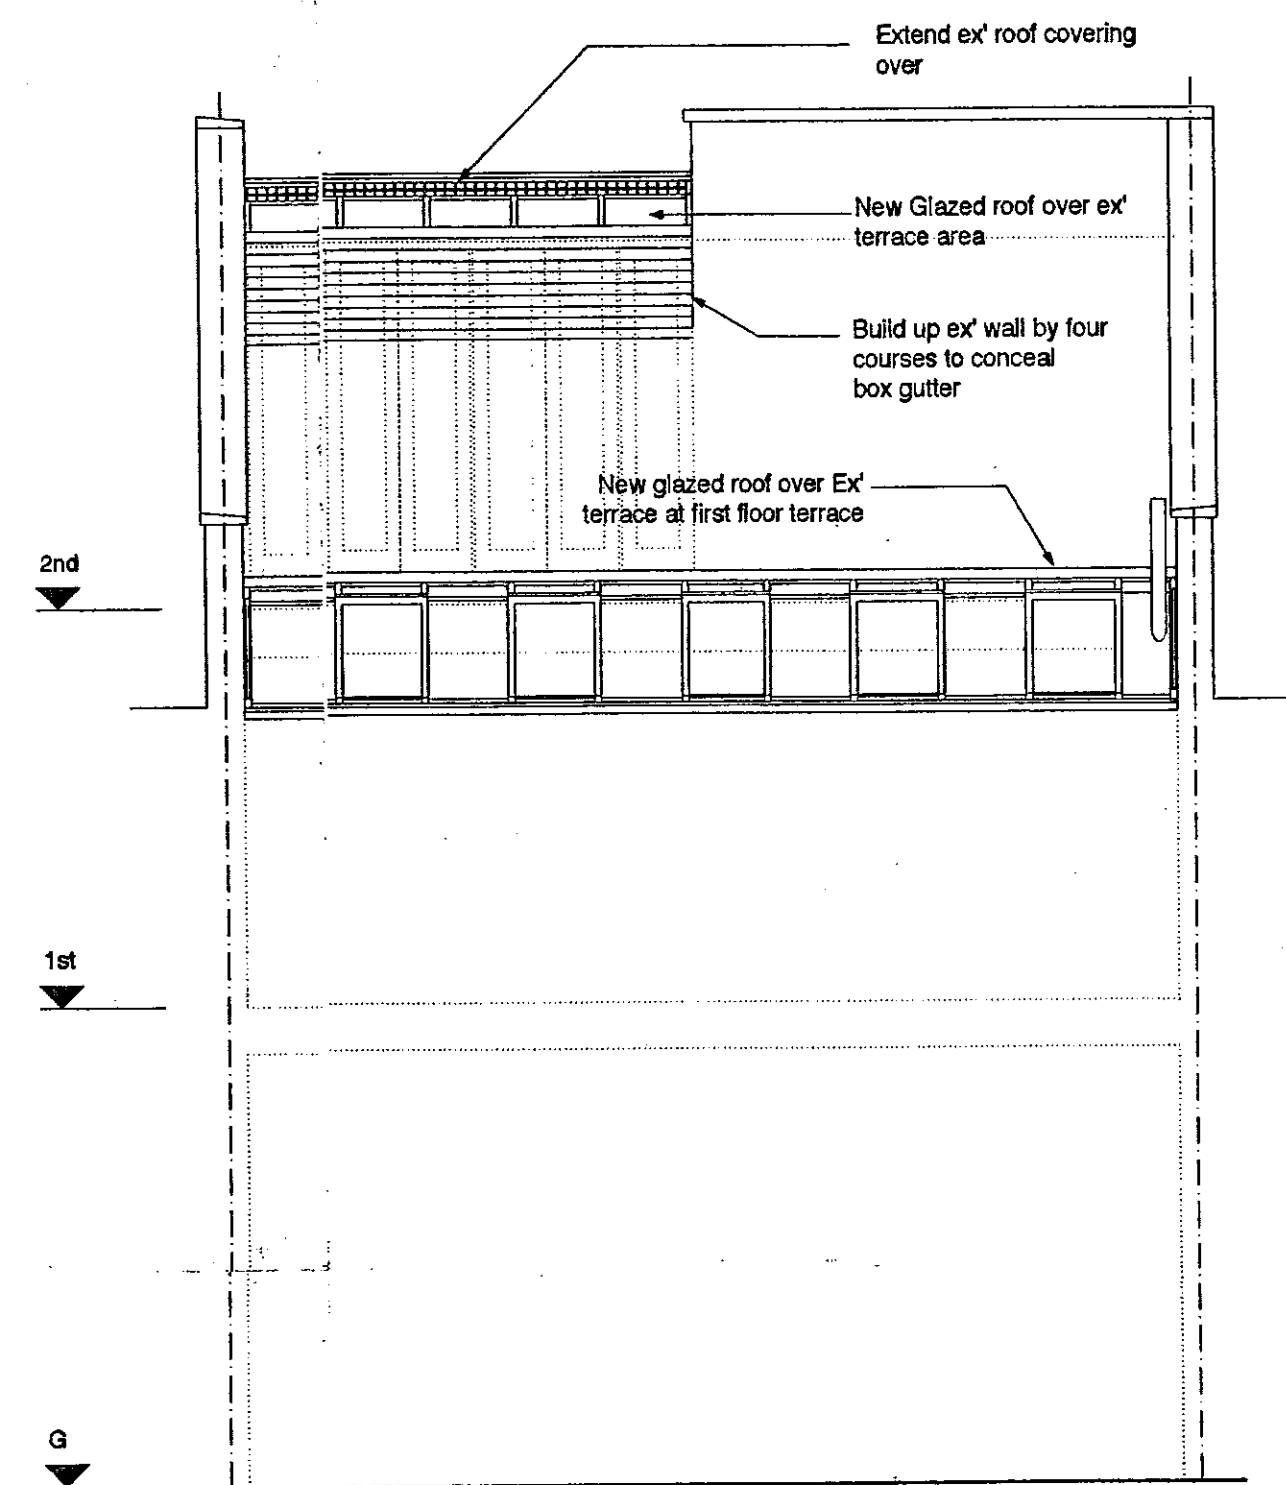


REAR ELEVATION

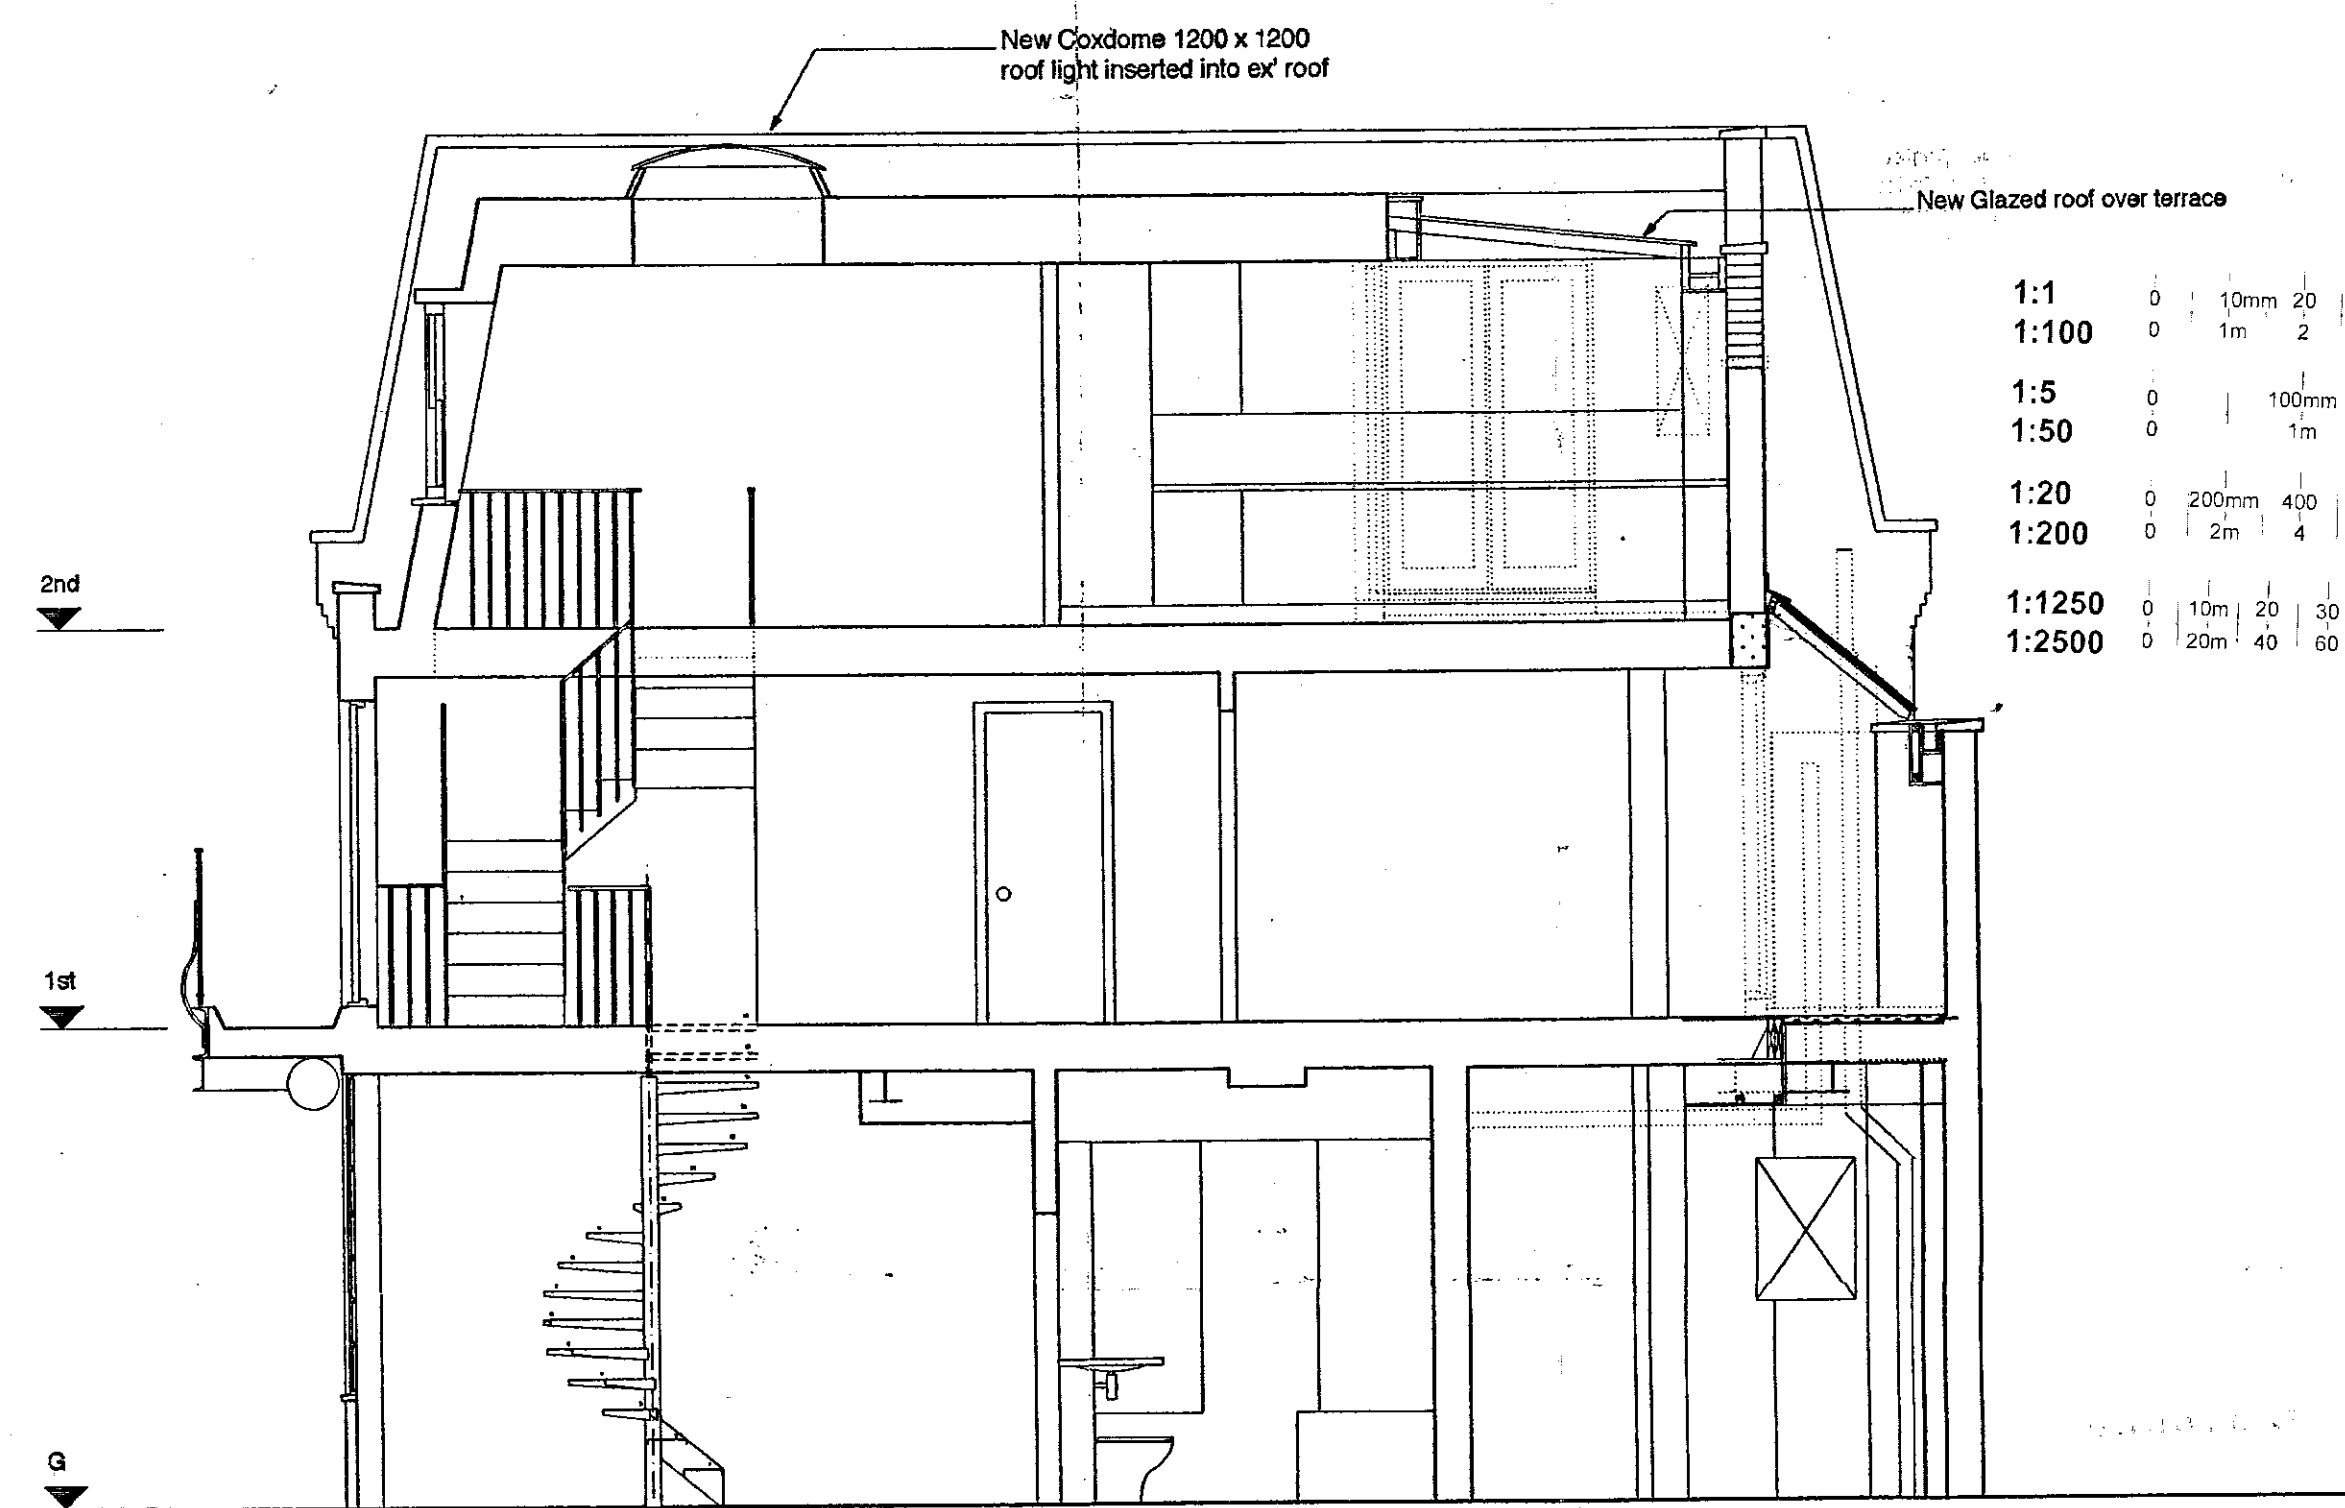


SECTION AA


1:1	0	10mm	20	30	40	50	60	70	80	90	100	110			
1:100	0	1m	2	3	4	5	6	7	8	9	10	11			
1:5	0	100mm	200	300	400	500									
1:50	0	1m	2	3	4	5									
1:20	0	200mm	400	600	800	1000	1200	1400	1600	1800	2000	2200			
1:200	0	2m	4	6	8	10	12	14	16	18	20	22			
1:1250	0	10m	20	30	40	50	60	70	80	90	100	110	120	130	140
1:2500	0	20m	40	60	80	100	120	140	160	180	200	220	240	260	280

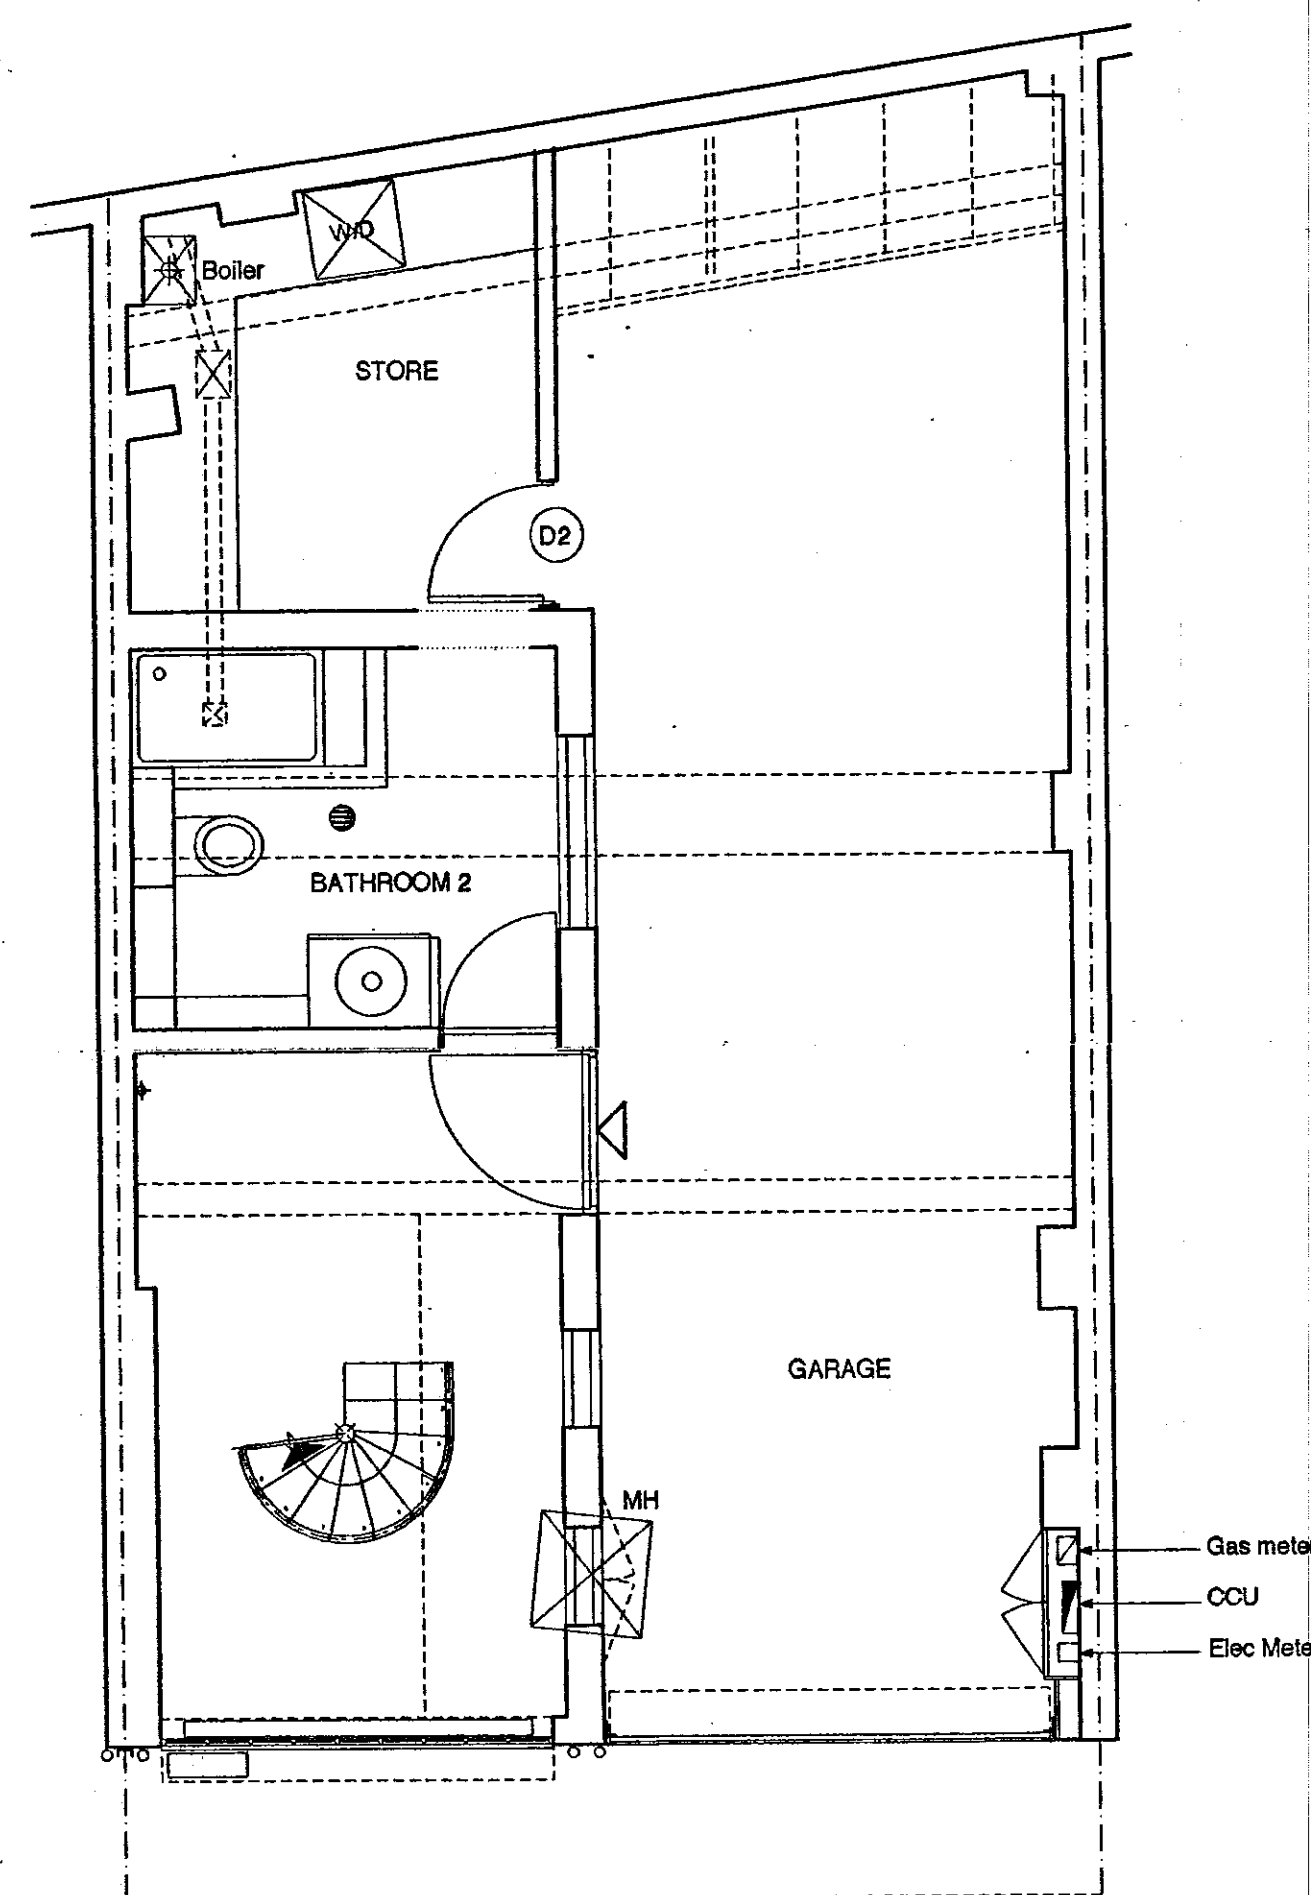


GROUND FLOOR PLAN

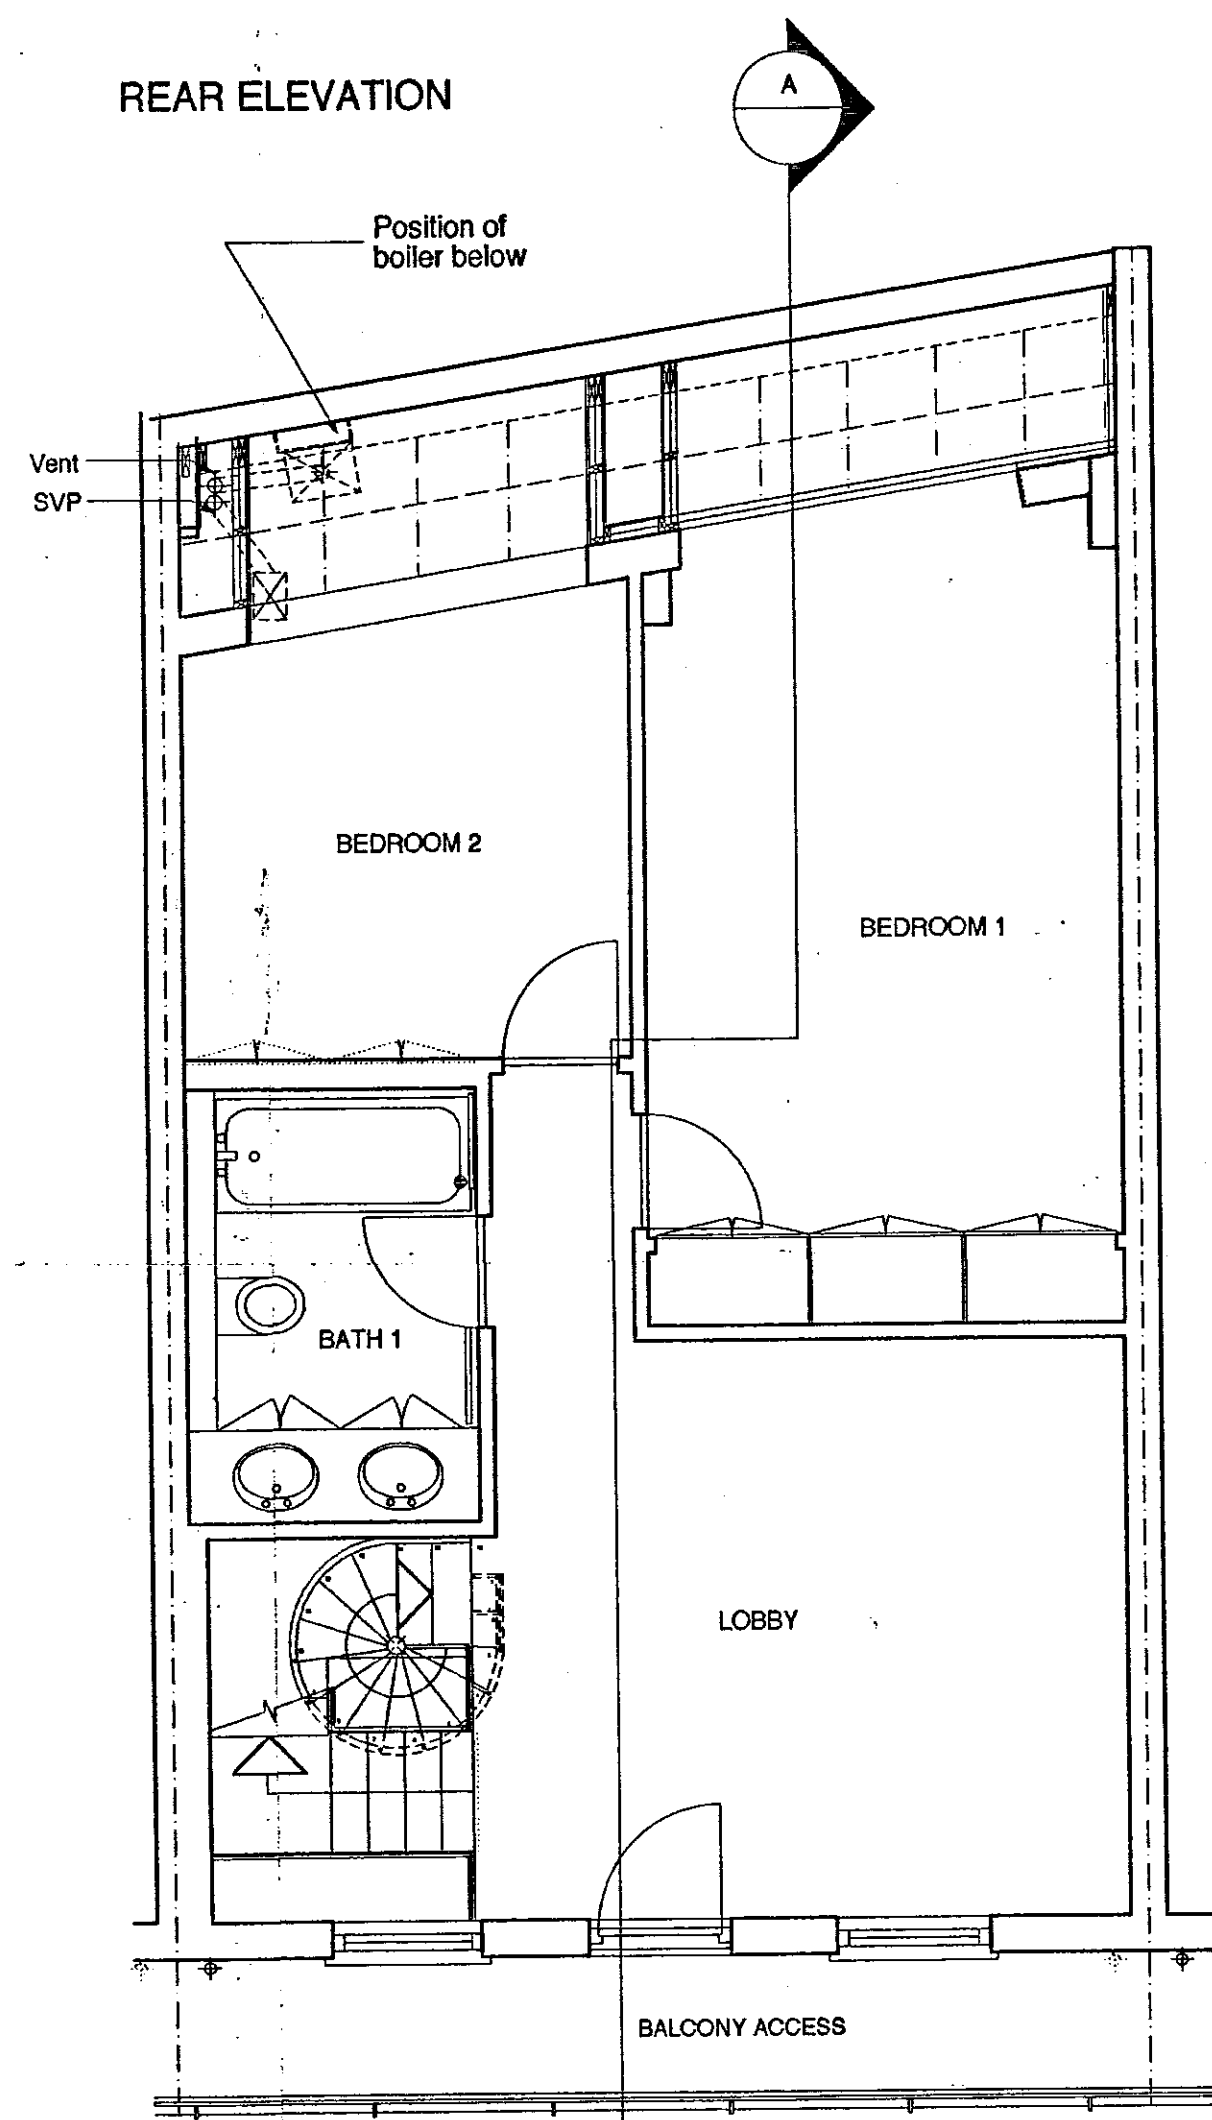




FIRST FLOOR PLAN

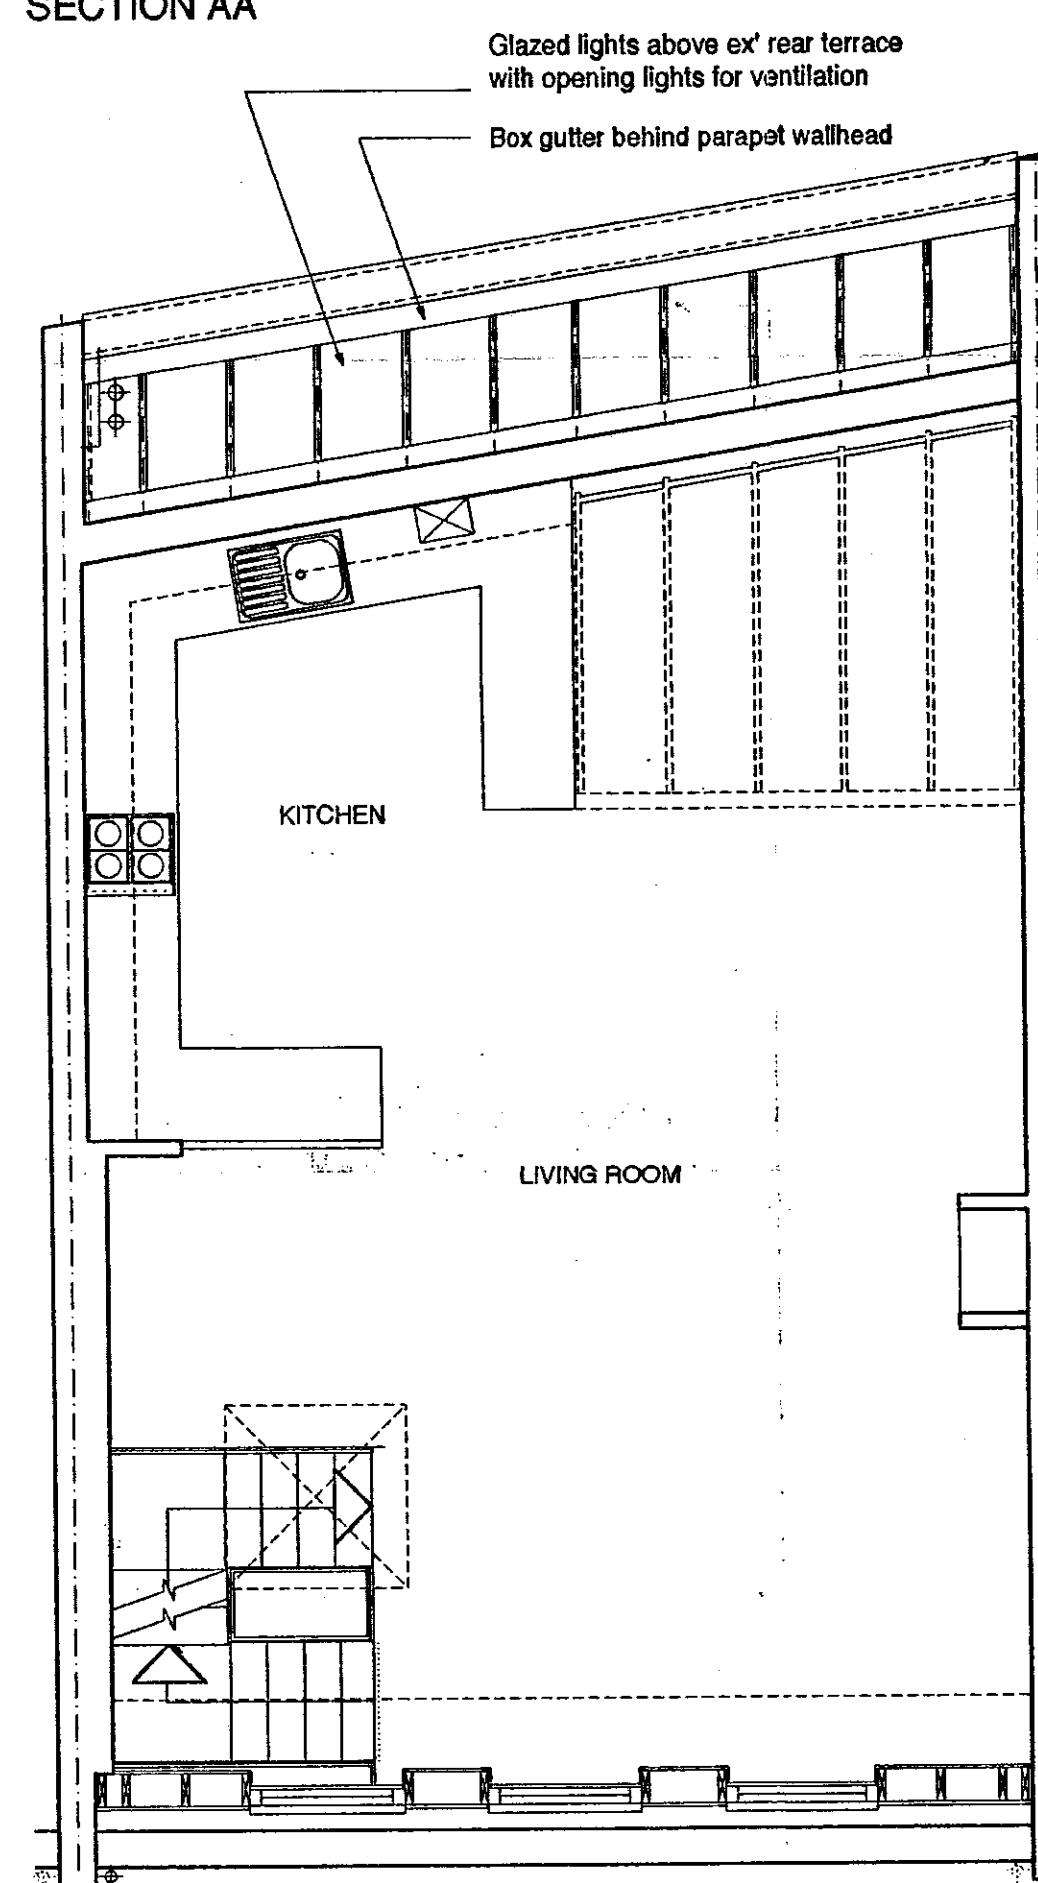

SECOND FLOOR PLAN

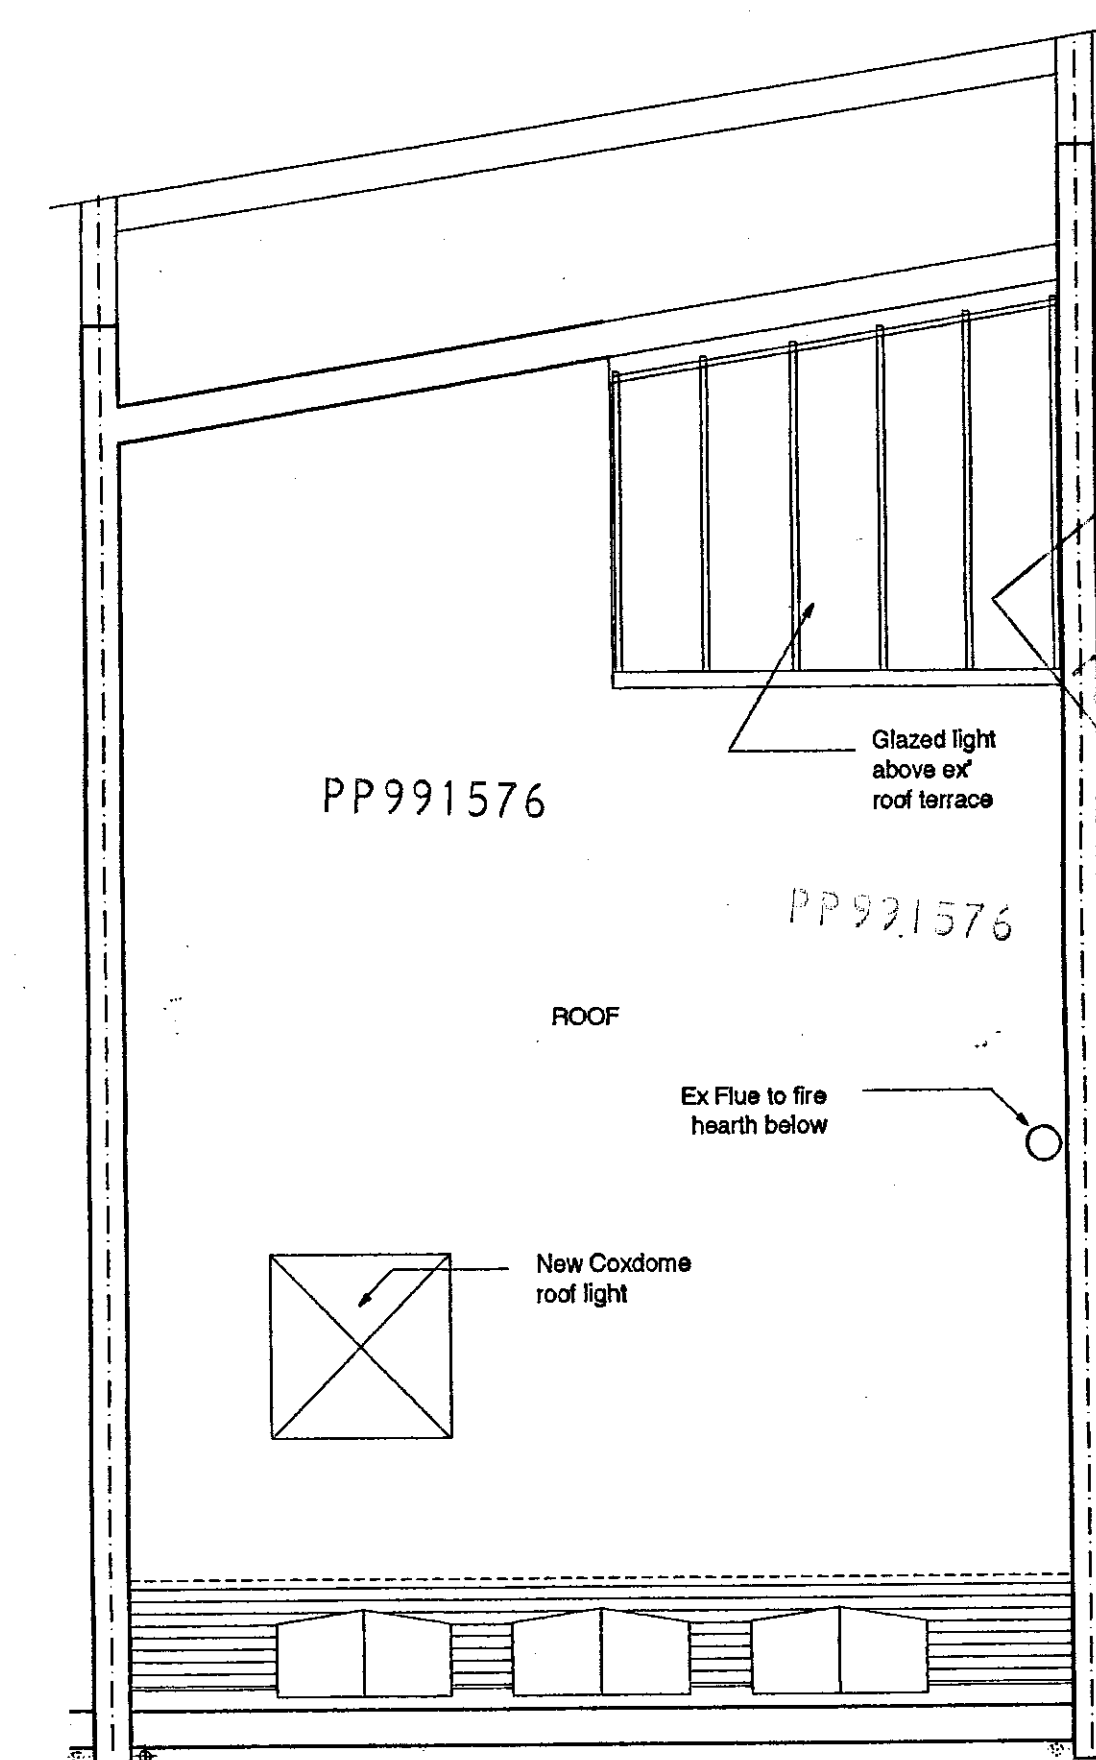

ROOF PLAN

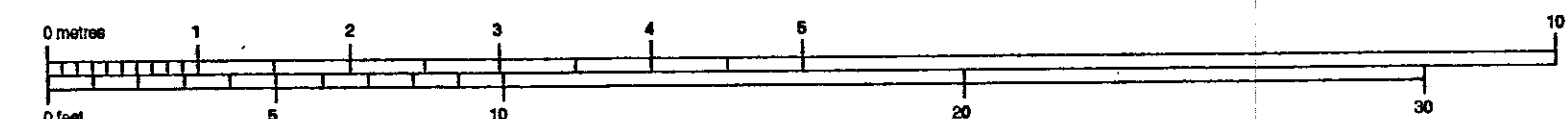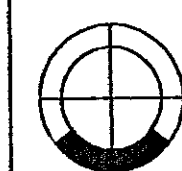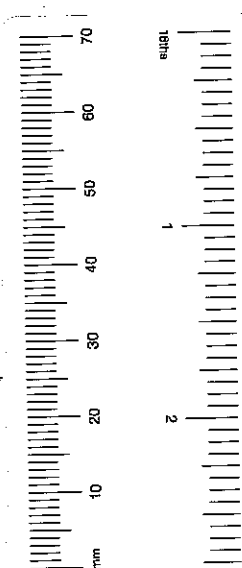

REVISIONS

- REV A - 04.03.99 - Amend location of roof light as recommended by Planning Officer, 0.5m towards the rear of the property.
- REV B - 12.07.99 - Amend First Floor glazed roof across width of building

424.01B

ELLIOT CAMP ASSOCIATES - 43 CAMBRIDGE GARDENS W10 5UA

5A LEDBURY MEWS NORTH W11

PLANS PROPOSED

TELEPHONE & FAX: 0181 932 4796 Scale A1 = 1:50 A3 = 1:100

30 November 1998

RECEIVED
TOWN PLANNING
27 JUL 1999