


# 11 ABINGDON MANSIONS, PATER ST

LONDON W/8 6AB

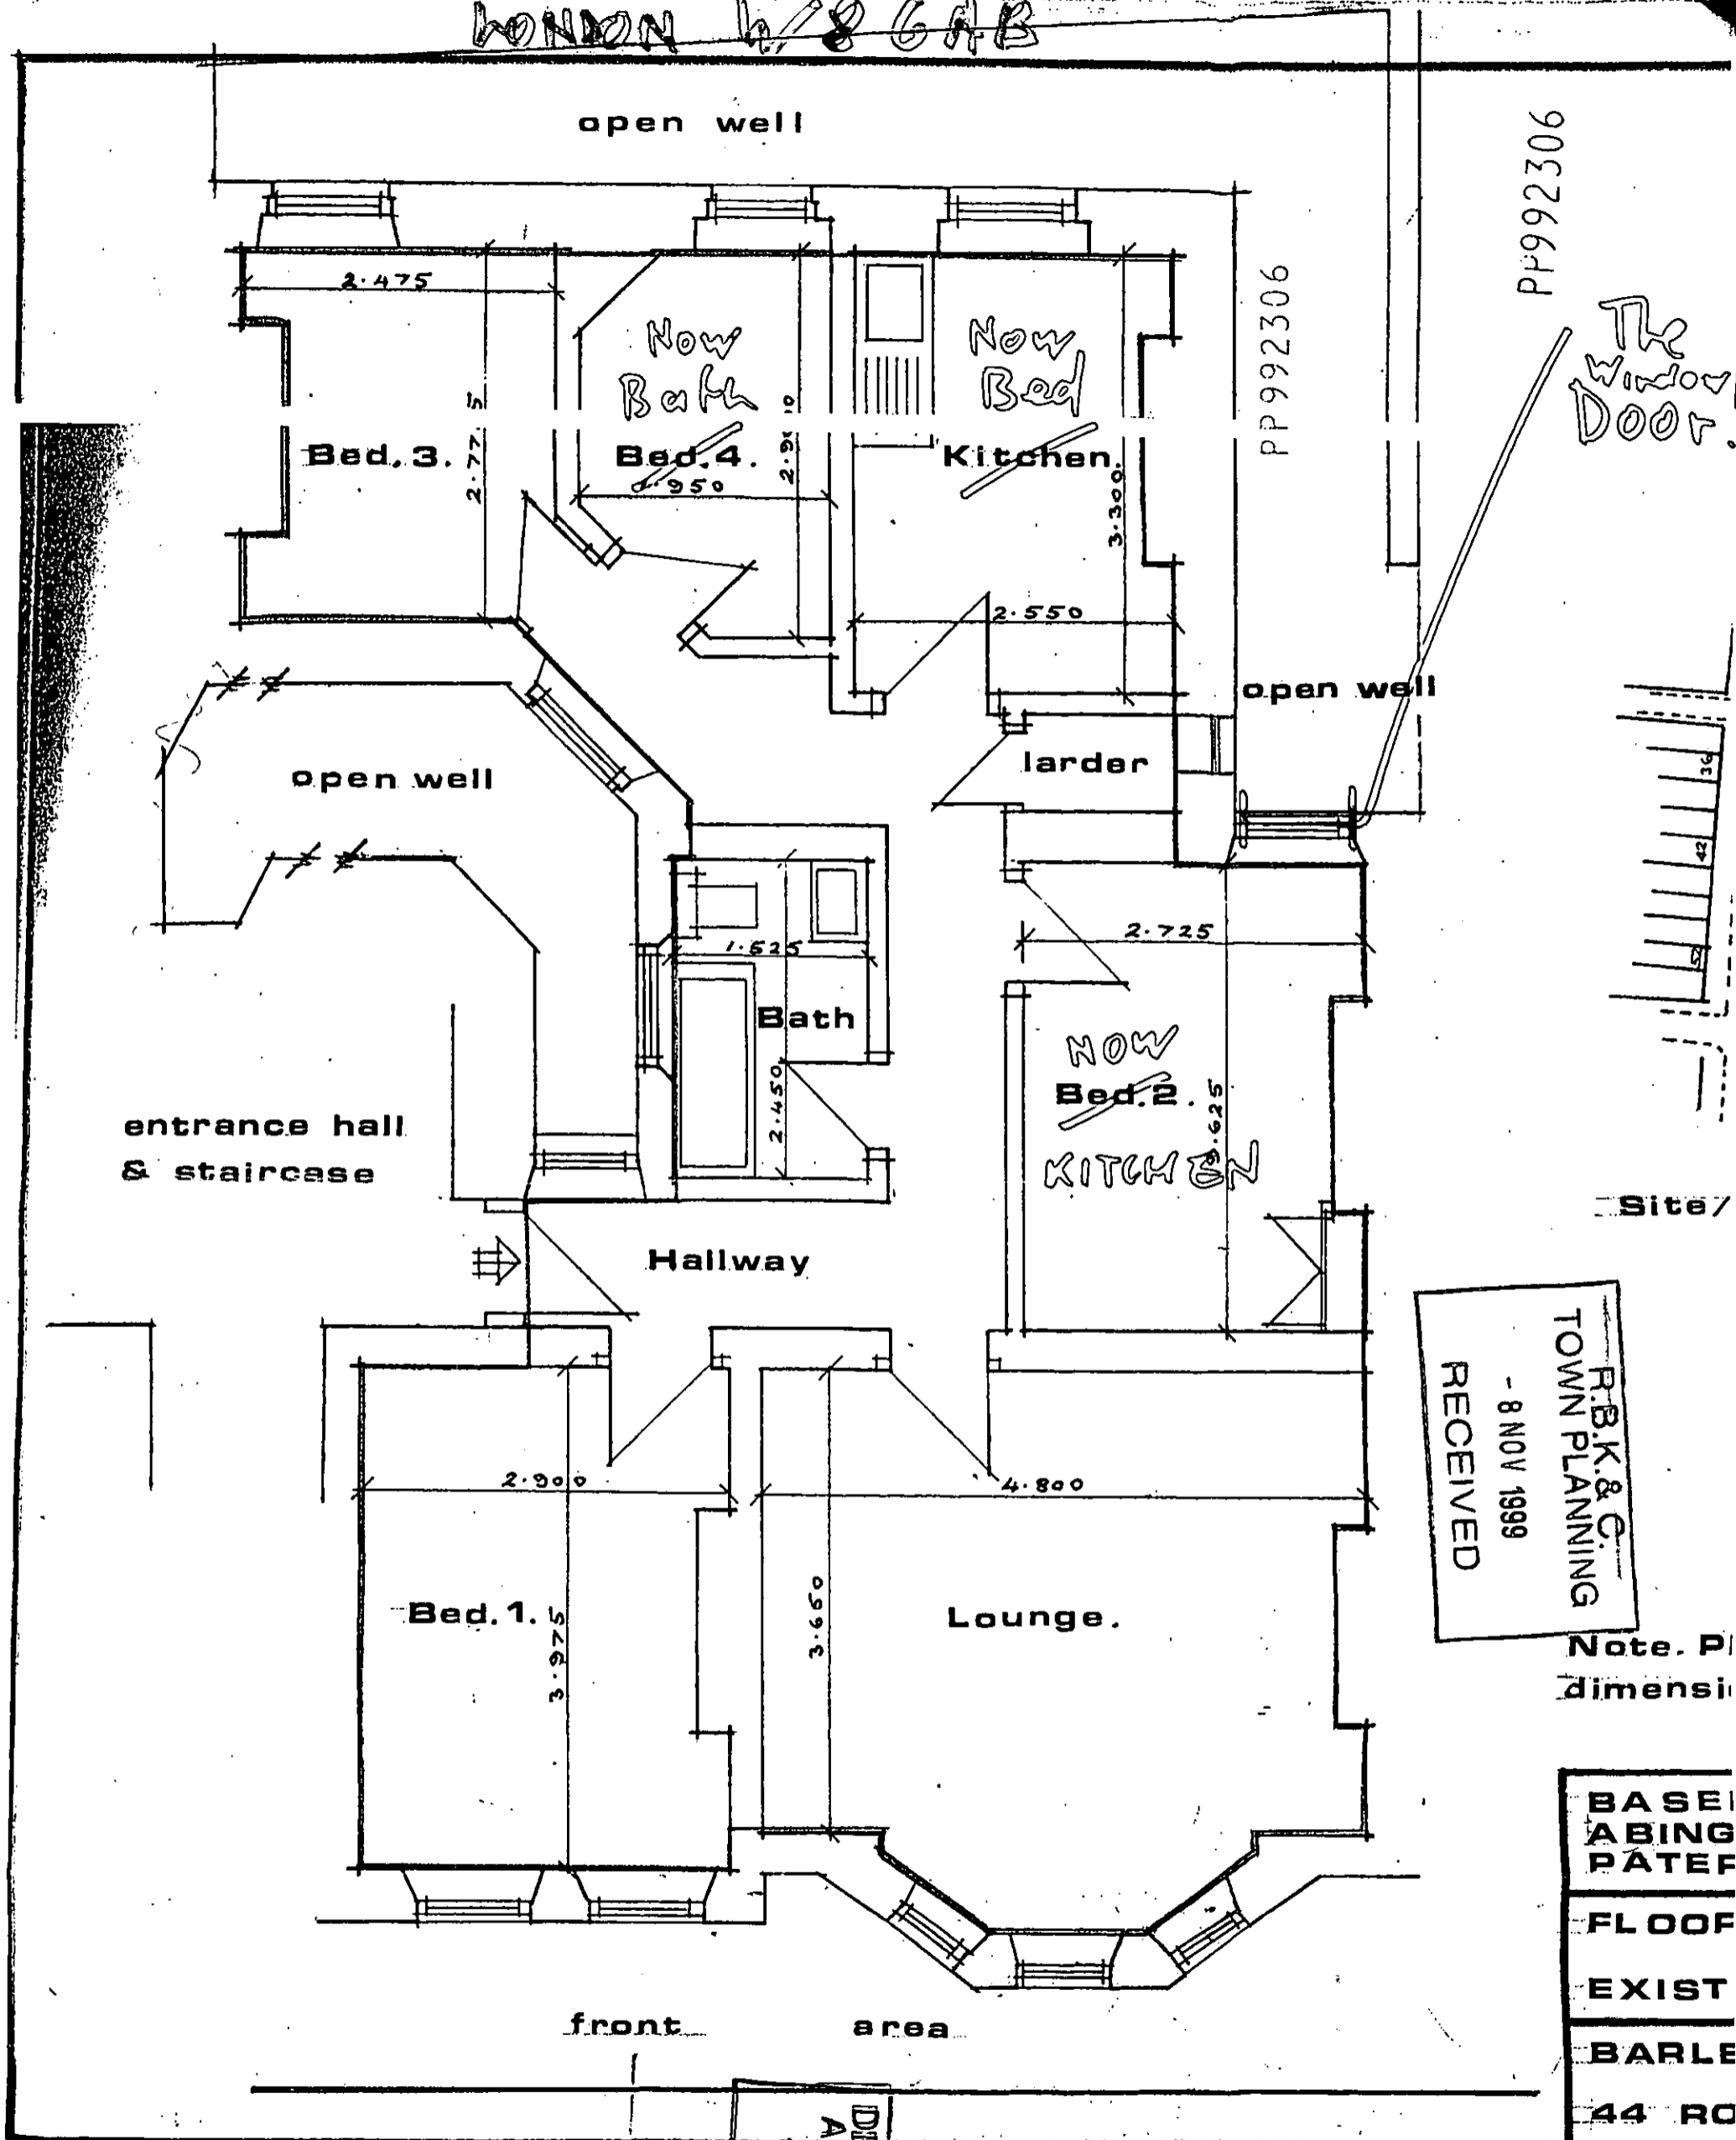

RECEIVED

R.B.K. & C.

TOWN PLANNING

- 8 NOV 1999

Note. P. dimensi

BASE

ABING

PATER

FLOOR

EXIST

BARLE

44 RO

DELEGATED APPROVAL

5 JAN 2000