

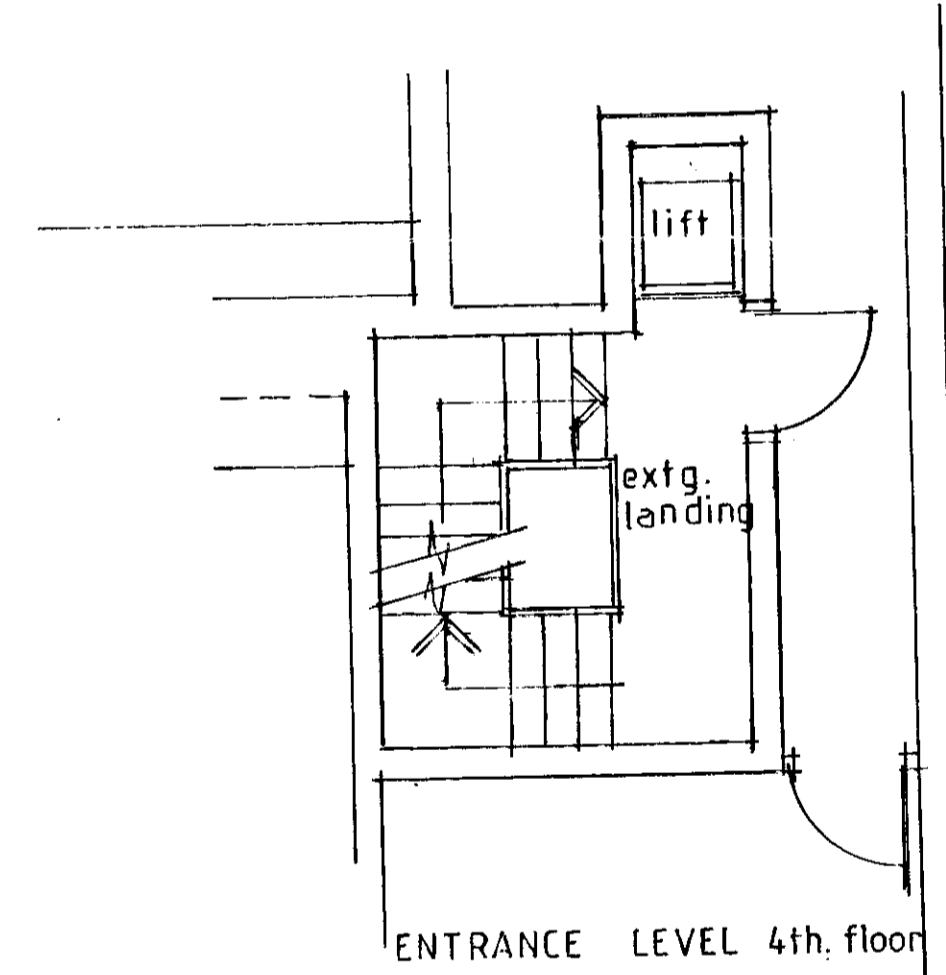
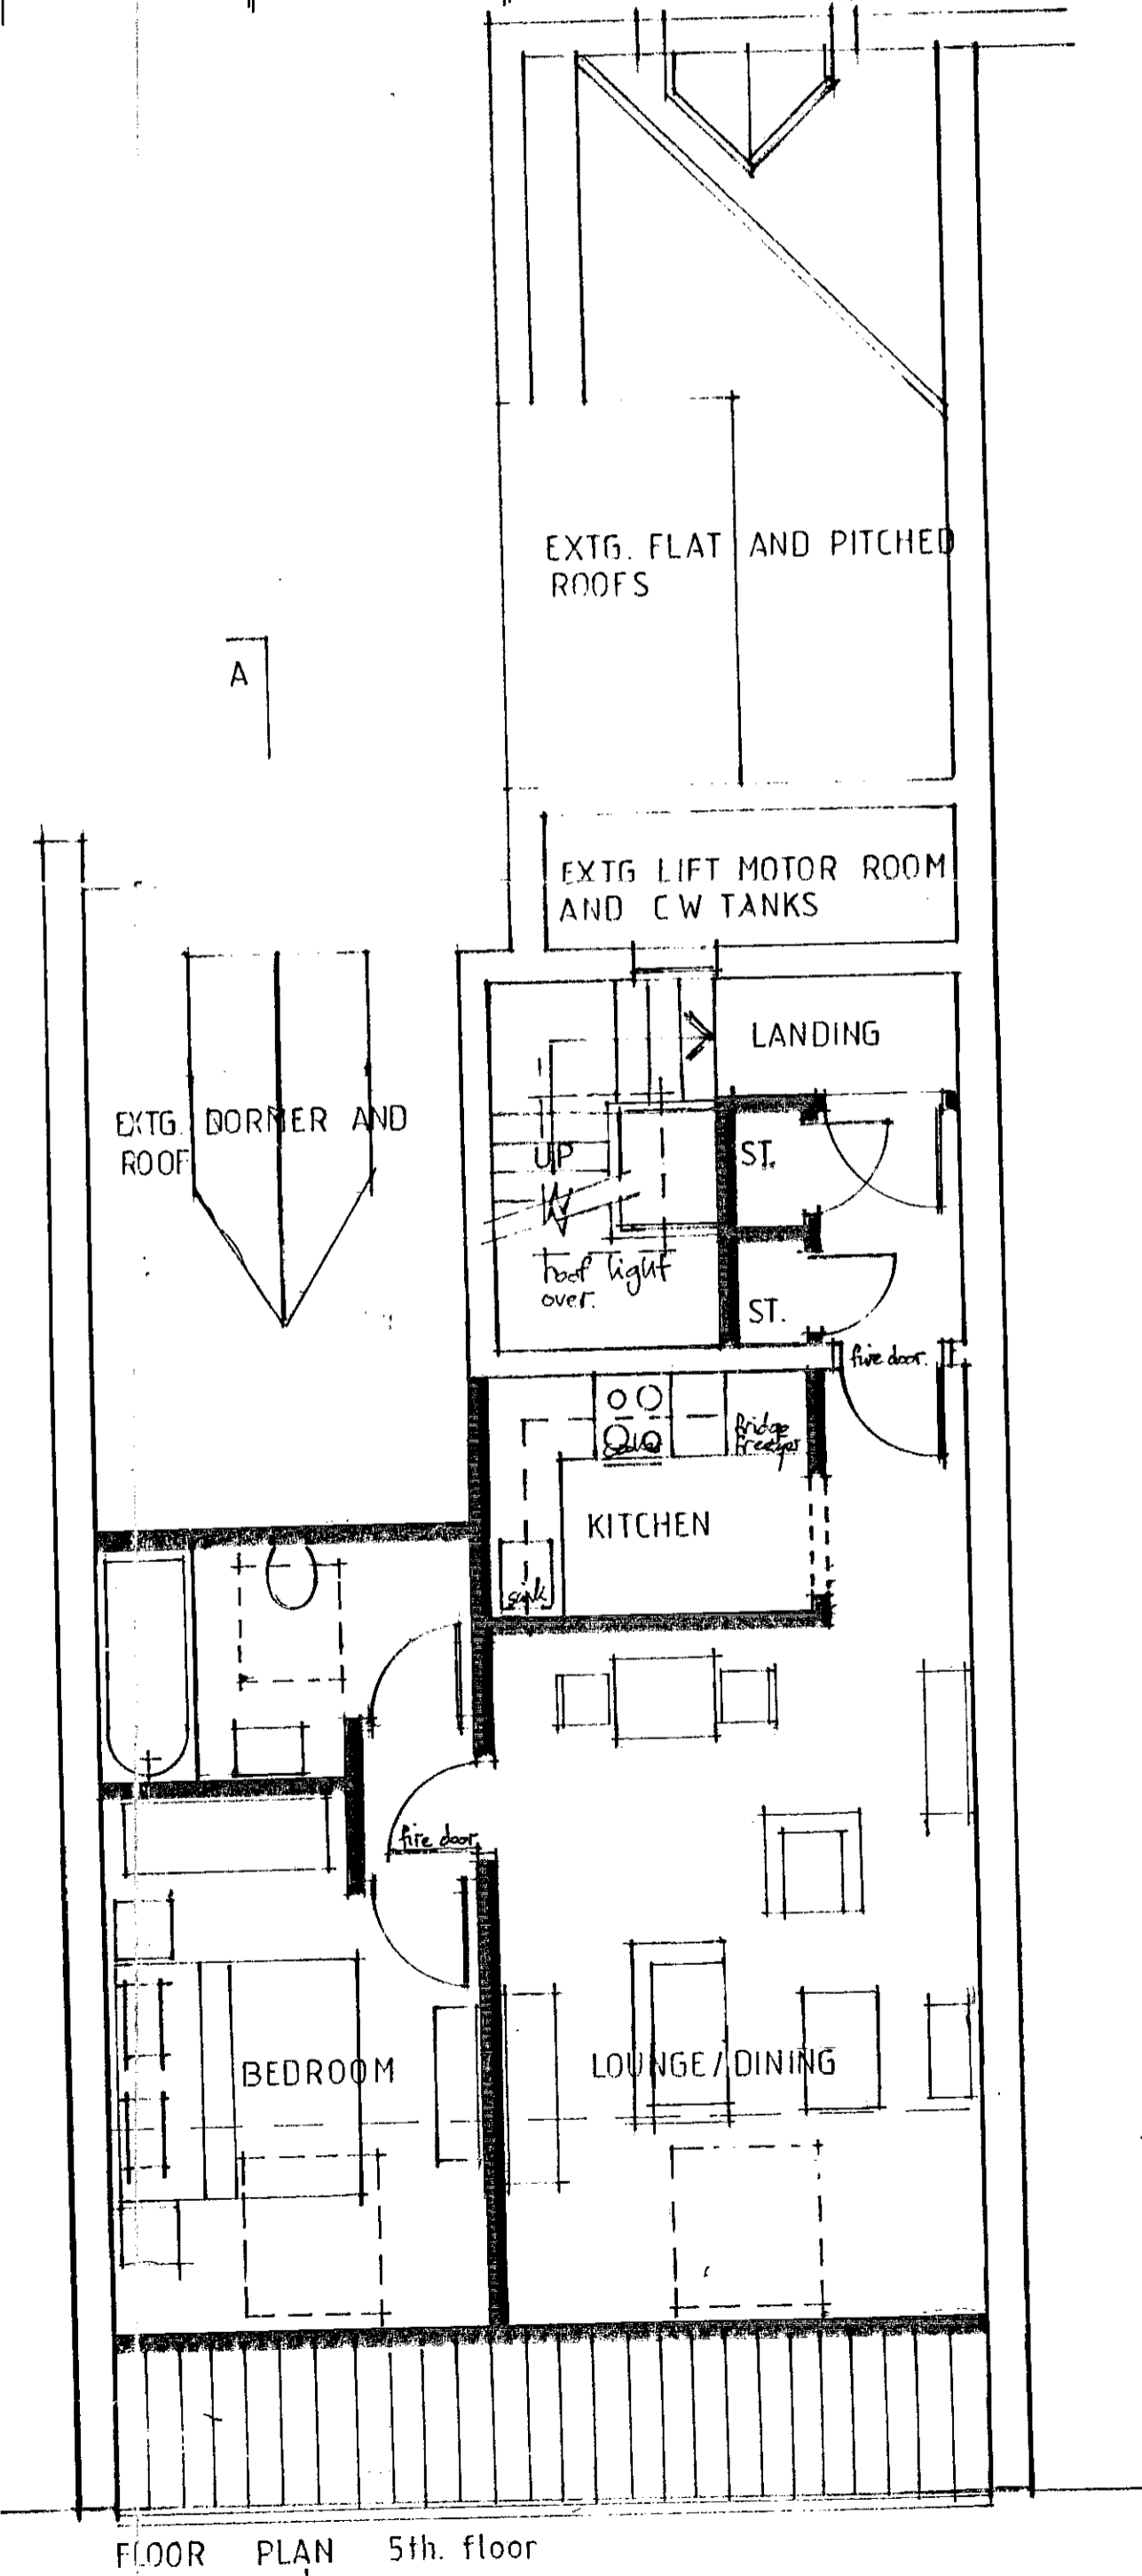
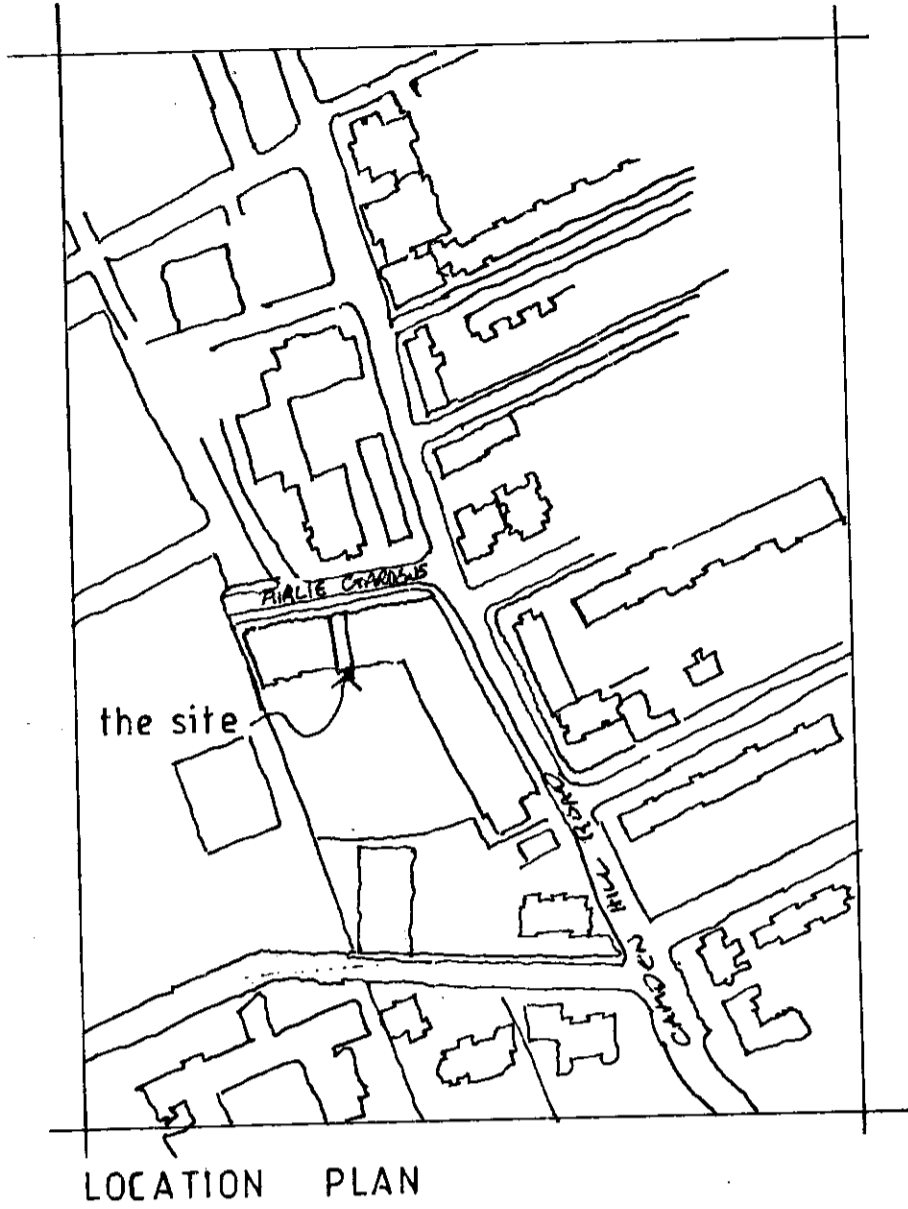
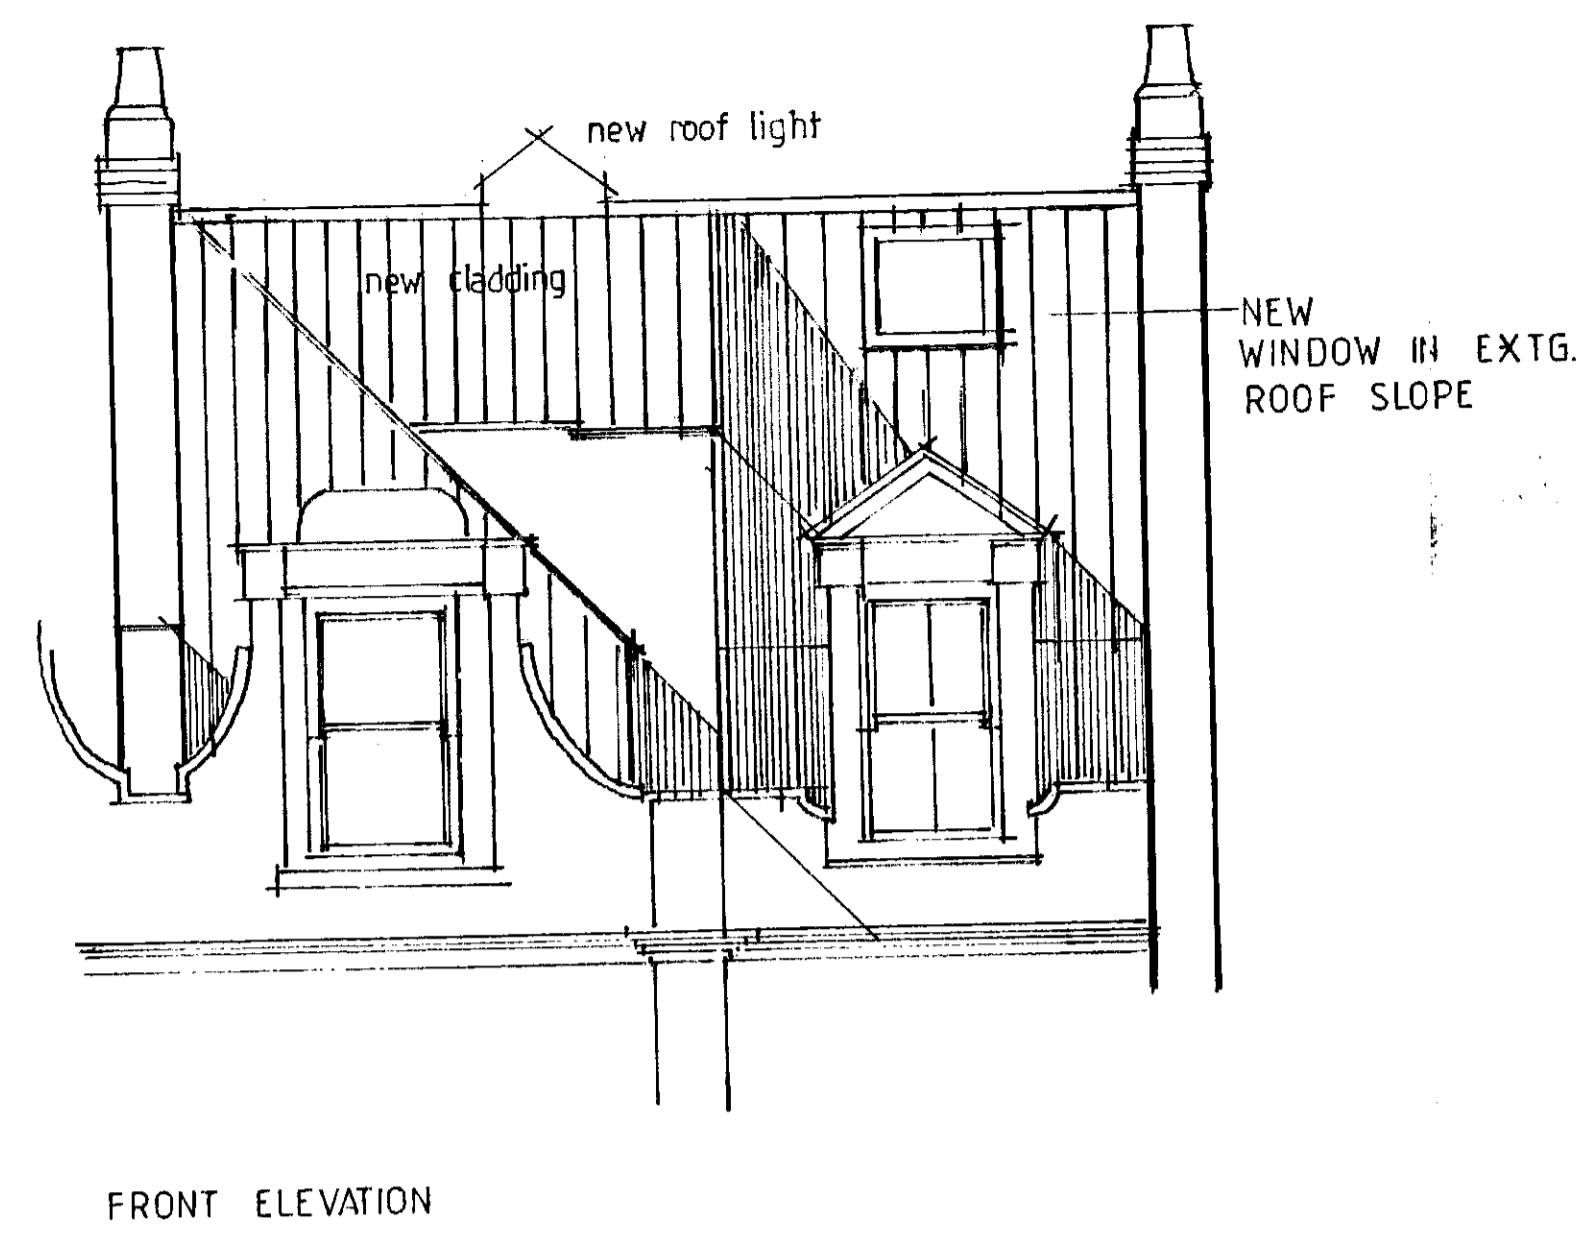
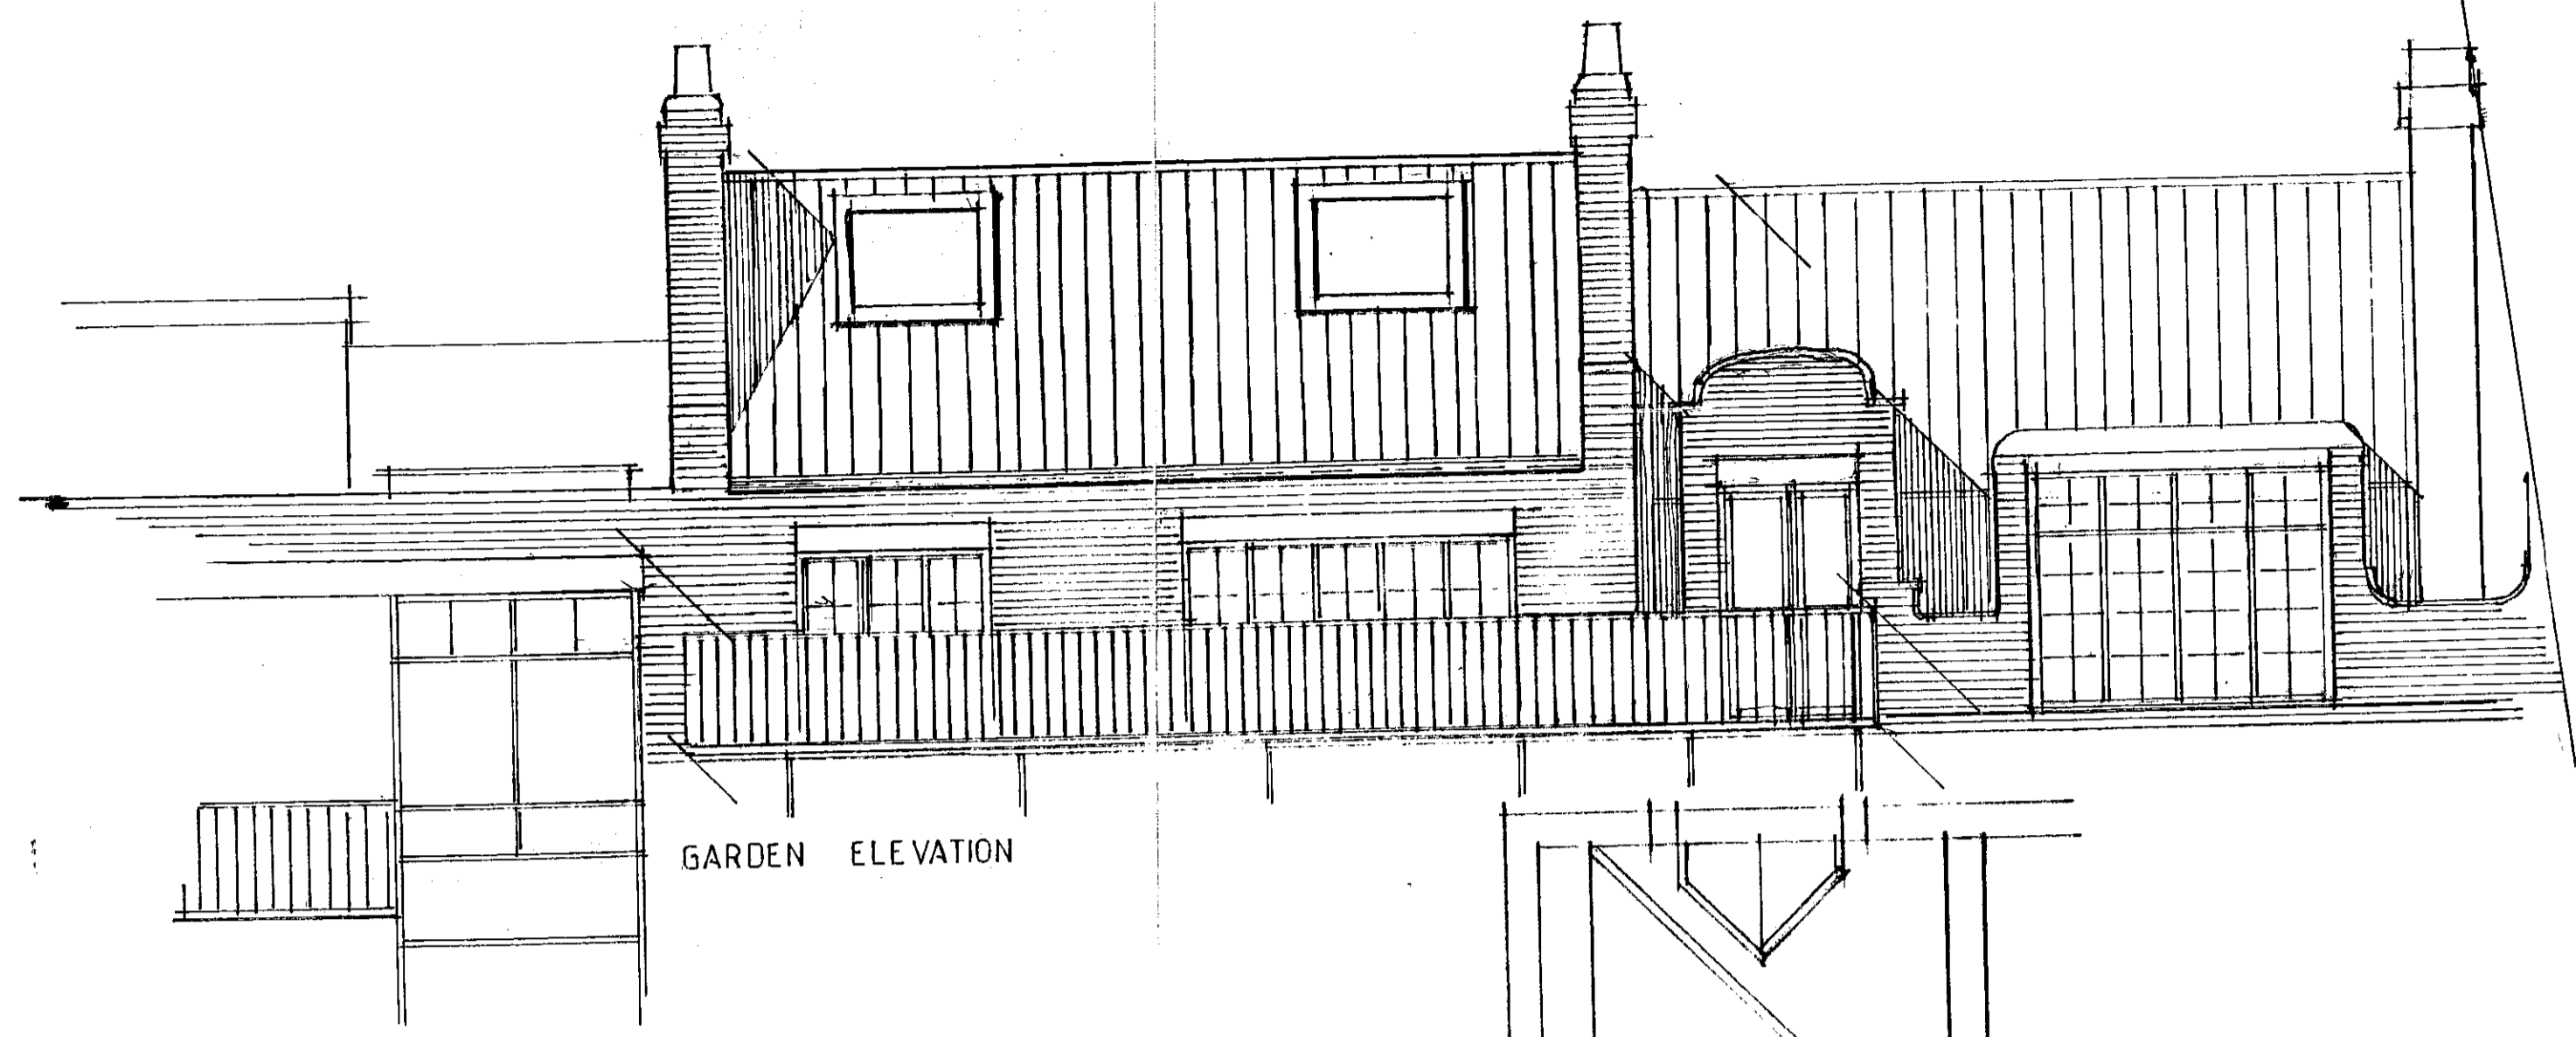
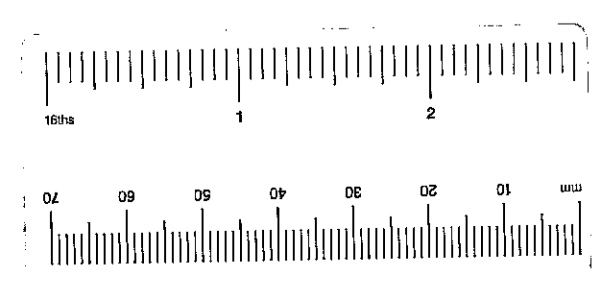


All dimensions to be verified on site prior to any shop or site works being commenced.
 Any discrepancies to be reported to the architect before any work is put in hand.
 Do not scale from this drawing.
 This drawing is to be read in conjunction with relevant consultants' and specialists' drawings.

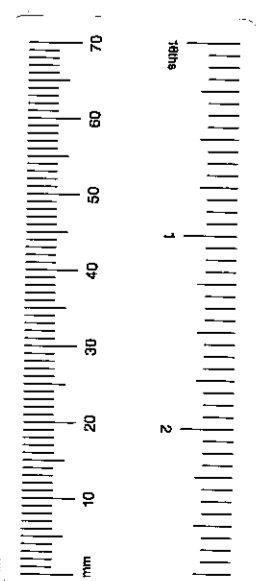

MATERIALS
 PARAPET WALL IN BRICK TO MATCH EXTG.
 SLATE ROOF TILES AS ORIGINAL ROOF
 LEAD LINED FLAT ROOF
 S/W SLIDING SASH WINDOWS

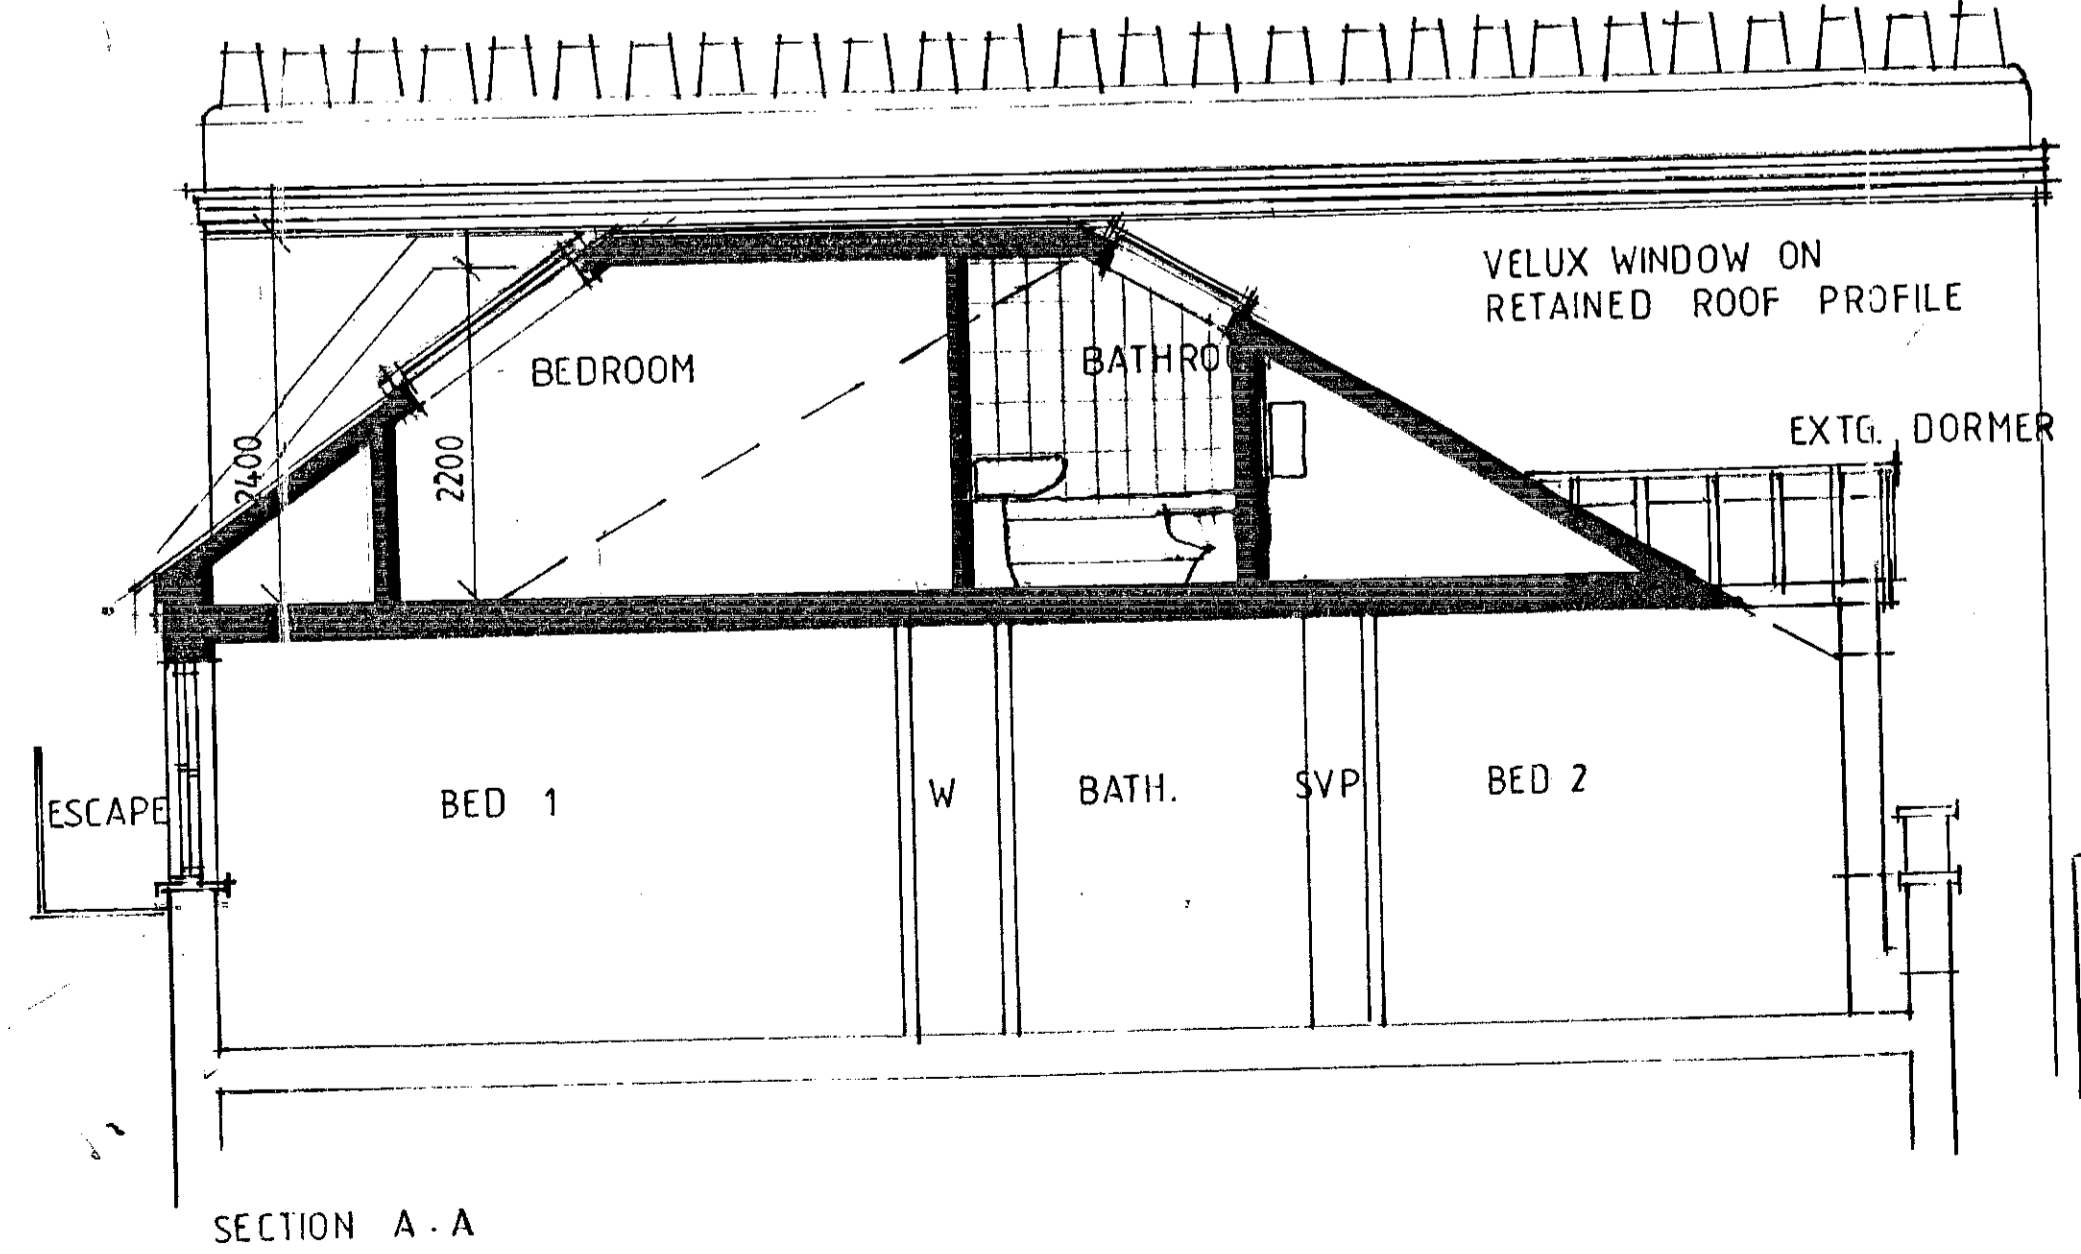

APPROVED BY
 PLANNING SERVICES COMMITTEE
 21 APR 1999
 CONSENT REF.....

HUNTER
 PRICE
 PARTNERSHIP

CHARTERED ARCHITECTS
 HUNTER PRICE PARTNERSHIP LIMITED
 St Clare House Holly Road Hempton Hill Middlesex TW12 1QQ
 Telephone 0181-783 0014 Fax 0181-783 1345
 E-mail HPP.Architects@BTInternet.com

MR. I. KURUKGY

FLAT 14 G
 AIRLIE GARDENS
 LONDON W 8

TP/98/0344/C

PROPOSED 5TH FLOOR EXTN.
 PLANS, ELEVATIONS AND SECTION

R.B.K. & C.
 TOWN PLANNING
 14 OCT 1998
 RECEIVED

Scale: 1:50
 Date: 16-2-98

Job Number: 1291
 Drawing Number: 04
 Revision: C