

Siteplan Data™



Produced 08 Jan 2004 from Ordnance Survey digital data and incorporating surveyed revision available at this date. © Crown Copyright 2004.

Reproduction in whole or in part is prohibited without the prior permission of Ordnance Survey.

Ordnance Survey and the OS symbol are registered trade marks and Siteplan a trade mark of Ordnance Survey, the national mapping agency of Great Britain.

20 0 20 40 60 80

Metres

HDB	TP	CAC	AD	CLU	AO
16 JUL 2004					PLANNING
SEARCHED					INDEXED
SERIALIZED					FILED


Centre Coordinates: 525170 180395

National Grid sheet reference at centre of this Siteplan: TQ2580SW


Supplied by: Stanfords
Serial Number: 00012046

UXBRIDGE STREET

DELEGATED APPROVAL
24 AUG 2004

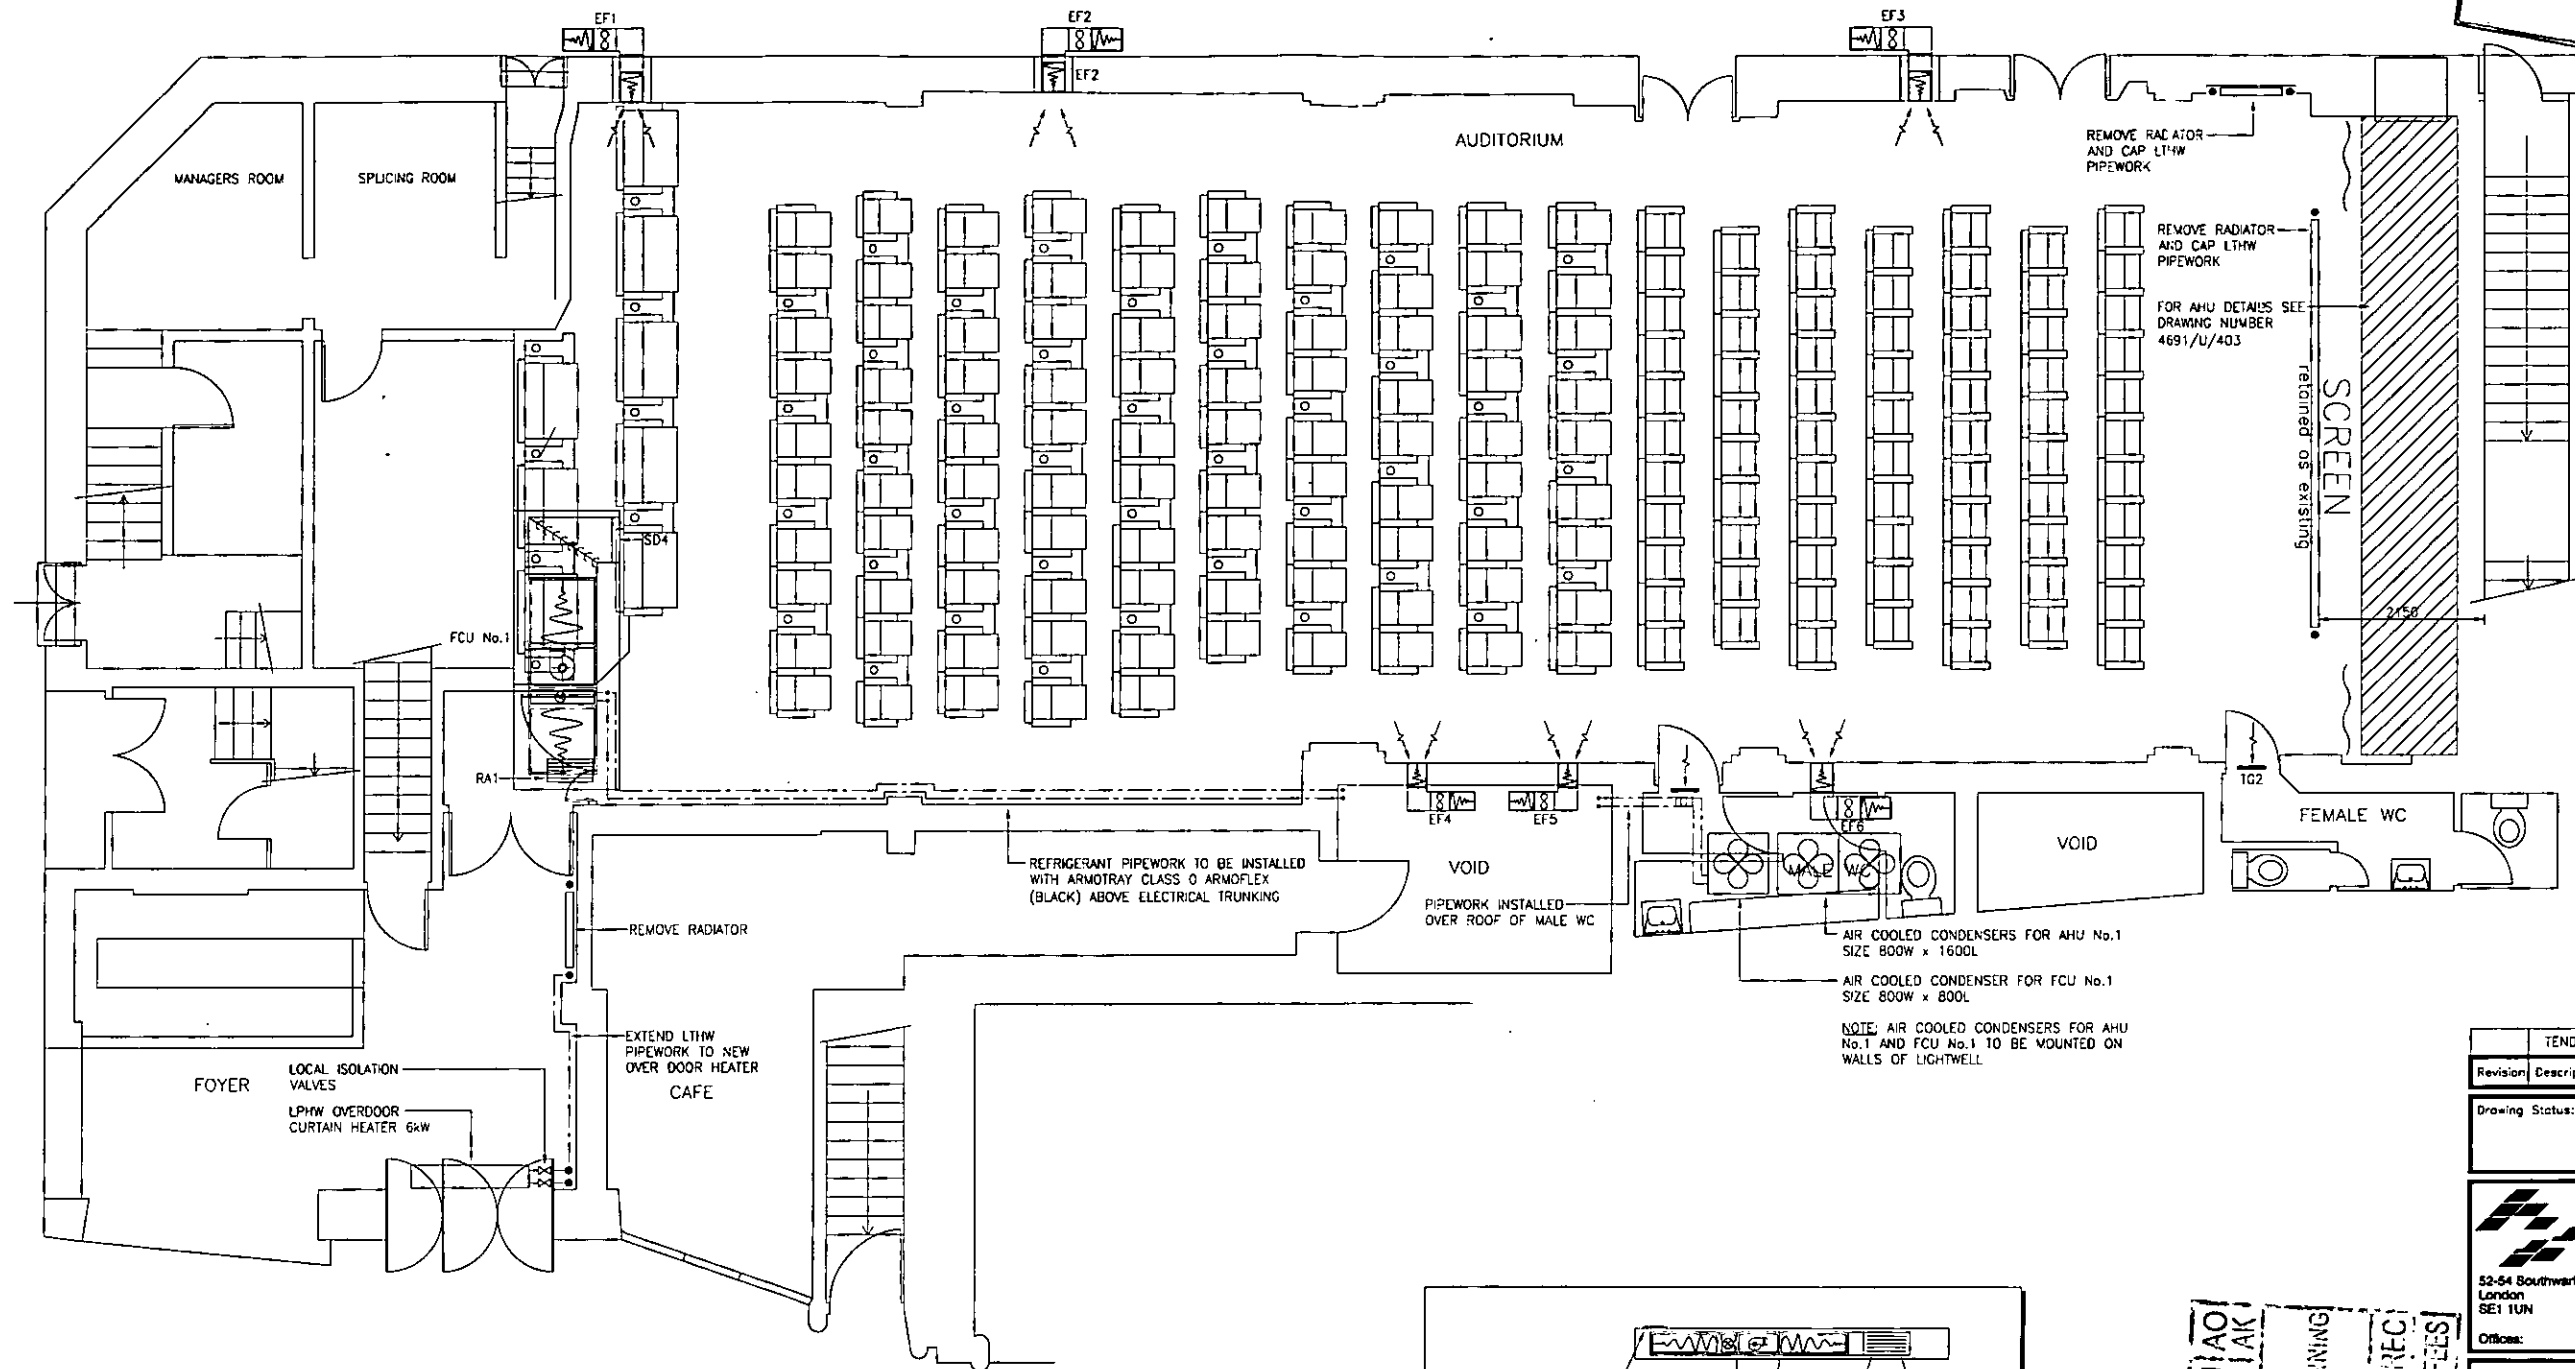

NOTTING HILL GATE

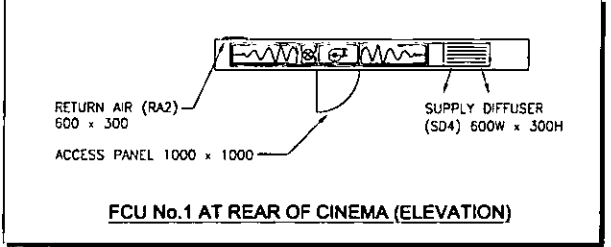

16 JUL 2004
 PLANNING
 REC
 AND FEES

TENDER ISSUE		JUNE '04
Revision	Description	Date
Drawing Status:		
TENDER		
hurleypalmerflatt <small>building services & structural consulting engineers building surveyors & planning supervisors IT & communication consultants</small>		
52-54 Southwark St London SE1 1UN		Tel: +44 (0) 20 7407 3243 Fax: +44 (0) 20 7940 4380 Email: info@hurleypalmerflatt.com www: www.hurleypalmerflatt.com
Offices: London, Purley, Glasgow, Manchester		
Client:		
Architect:		
PANTER HUDSPITH ARCHITECTS		
Project:		
GATE CINEMA NOTTING HILL		
Title:		
MECHANICAL SERVICES VENTILATION LAYOUT		
Drawn	Chkd/Appd:	Date
SS/AMG		JUNE '04
Doc File:		Scale
4691401		1:50
Drawing Number		Revision
4691/U/401		-

PP041630

RBKC - Planning and Conservation - Card Index - Site Map



Ordnance Survey Map Extract - Crown Copyright Reserved - RBKC Internal Use Only

QuickMap(19/07/04)

Map width : 243.74m

Scale 1 : 1250

CD27, CD40, CD50, CD52, CD61, CD62, CD66