



URS
Post & admin

Studio 1
155 Commercial Street
Spitalfields
London E1 6BJ
tel +44 (0)20 7539 1200
fax +44 (0)20 7539 1201
e-mail bj@cgdl.com
www.cgdl.com

Architects & Designers

- Commercial
- Retail
- Residential
- Education
- Leisure

JA
15/12

0403/401

Ms Louisa Sutton
Royal Borough of Kensington & Chelsea
Planning & Conservation
The Town Hall
Hornton Street
London
W8 7NX

BY POST & FAX: 020 7361 3463

8th December 2004

Dear Louisa

BOOTS THE CHEMIST 127 KENSINGTON HIGH STREET

EX DIR	HDC	TP	C&C	AD	CLU	AO AK
R.B.		10 DEC 2004			PLANNING	
K.C.						
N	C	SW	SE	APP	IO	REC
HBS			ARB	FPLN	DES	FEES

36

Thank you for meeting me on site this morning and your fast response.

Please find attached a revised drawing showing the revised graphic sizes as in our previous fax and as discussed on site this morning.

Full size copies will be posted to you this evening.

If you require any further information please do not hesitate to contact us.

Yours sincerely

Sean Collins
For Child Graddon Lewis Ltd.

enc.

cc.

LS


**COPY OF PLANS
TO INFORMATION
OFFICE**

- Directors
- Simon H Child
 - BSc (Hons) Dip Arch RIBA
 - Paul K Graddon
 - BA Dip Arch RIBA
 - Michael E Lewis
 - BSc (Hons) Dip Arch RIBA


- Associates
- Lesley M M Bell
 - BSc (Hons) Dip Arch
 - Sean Collins
 - BA (Hons) Dip Arch
 - Gillian M Dickinson
 - BA (Hons) Dip Arch
 - James Felstead
 - BA (Hons) B Arch
 - Stuart J Harstead
 - BA (Hons) B Arch RIBA
 - Graham Norman
 - BA (Hons) B Arch RIBA

Child Graddon Lewis Ltd
Registered in England
No. 3191447


NOTES
Do not scale this drawing

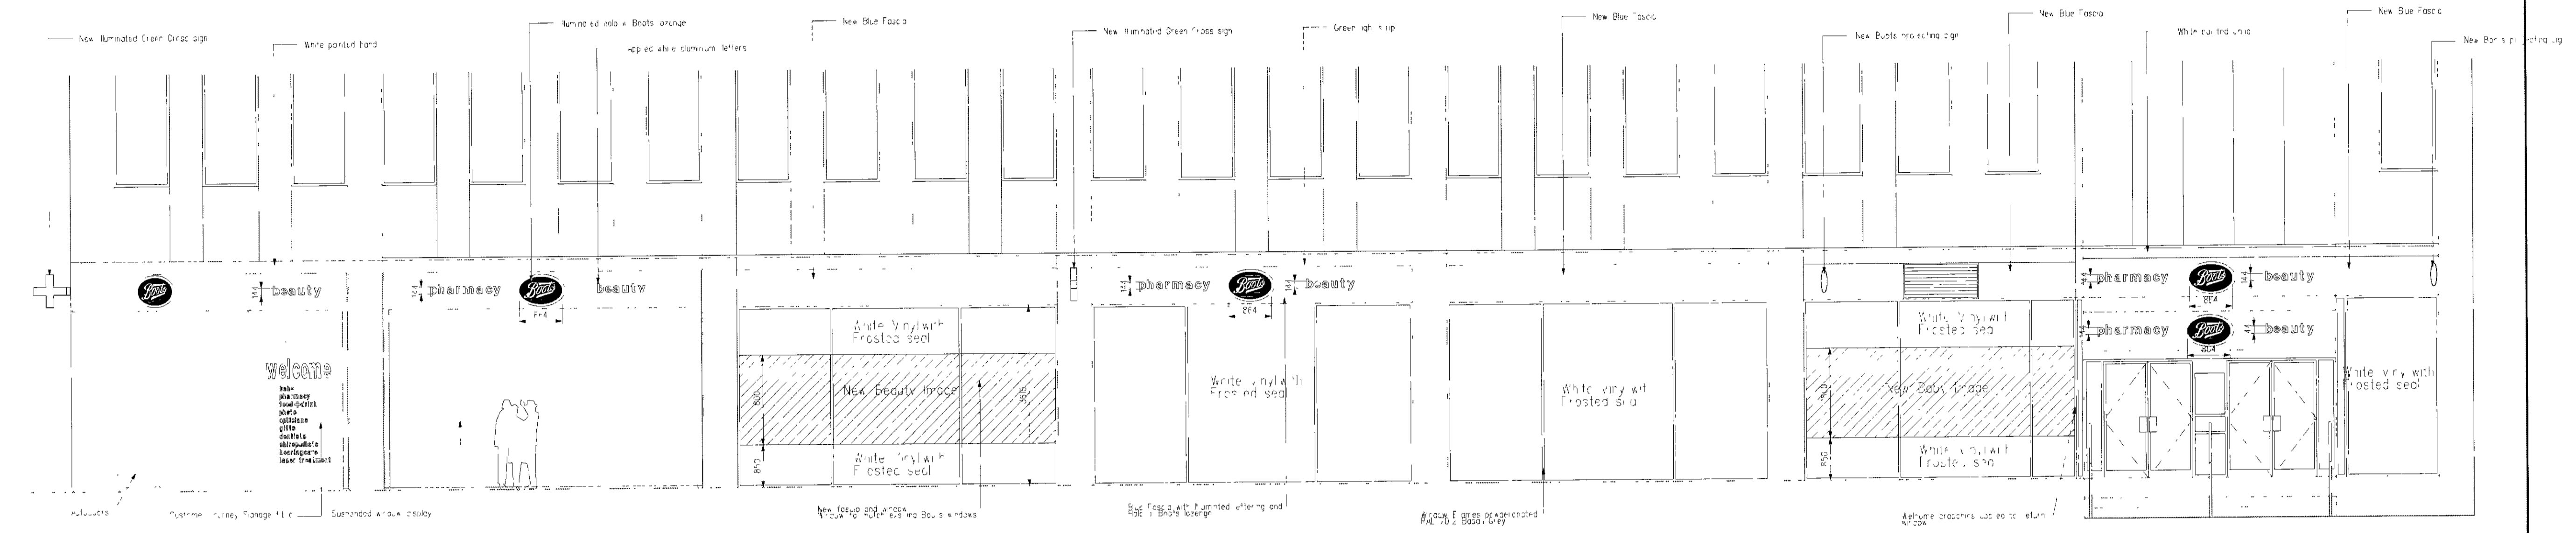


ELEVATION ALONG WRIGHT'S LANE

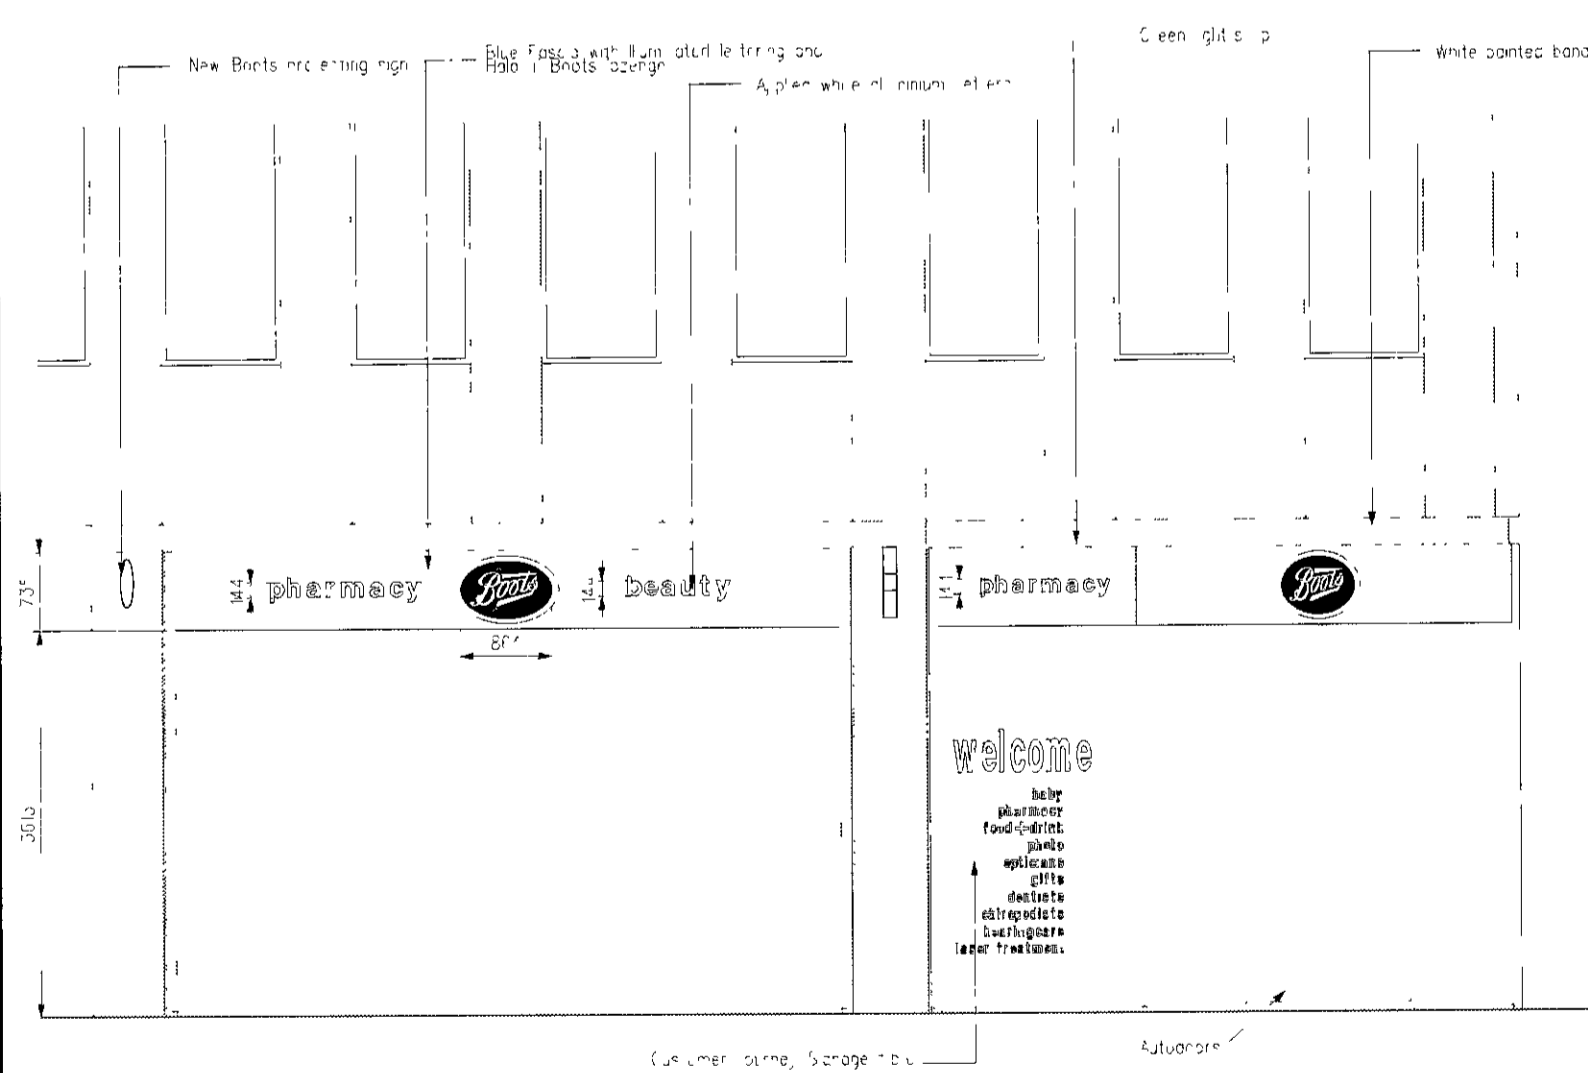

ELEVATION ALONG KENSINGTON HIGH STREET

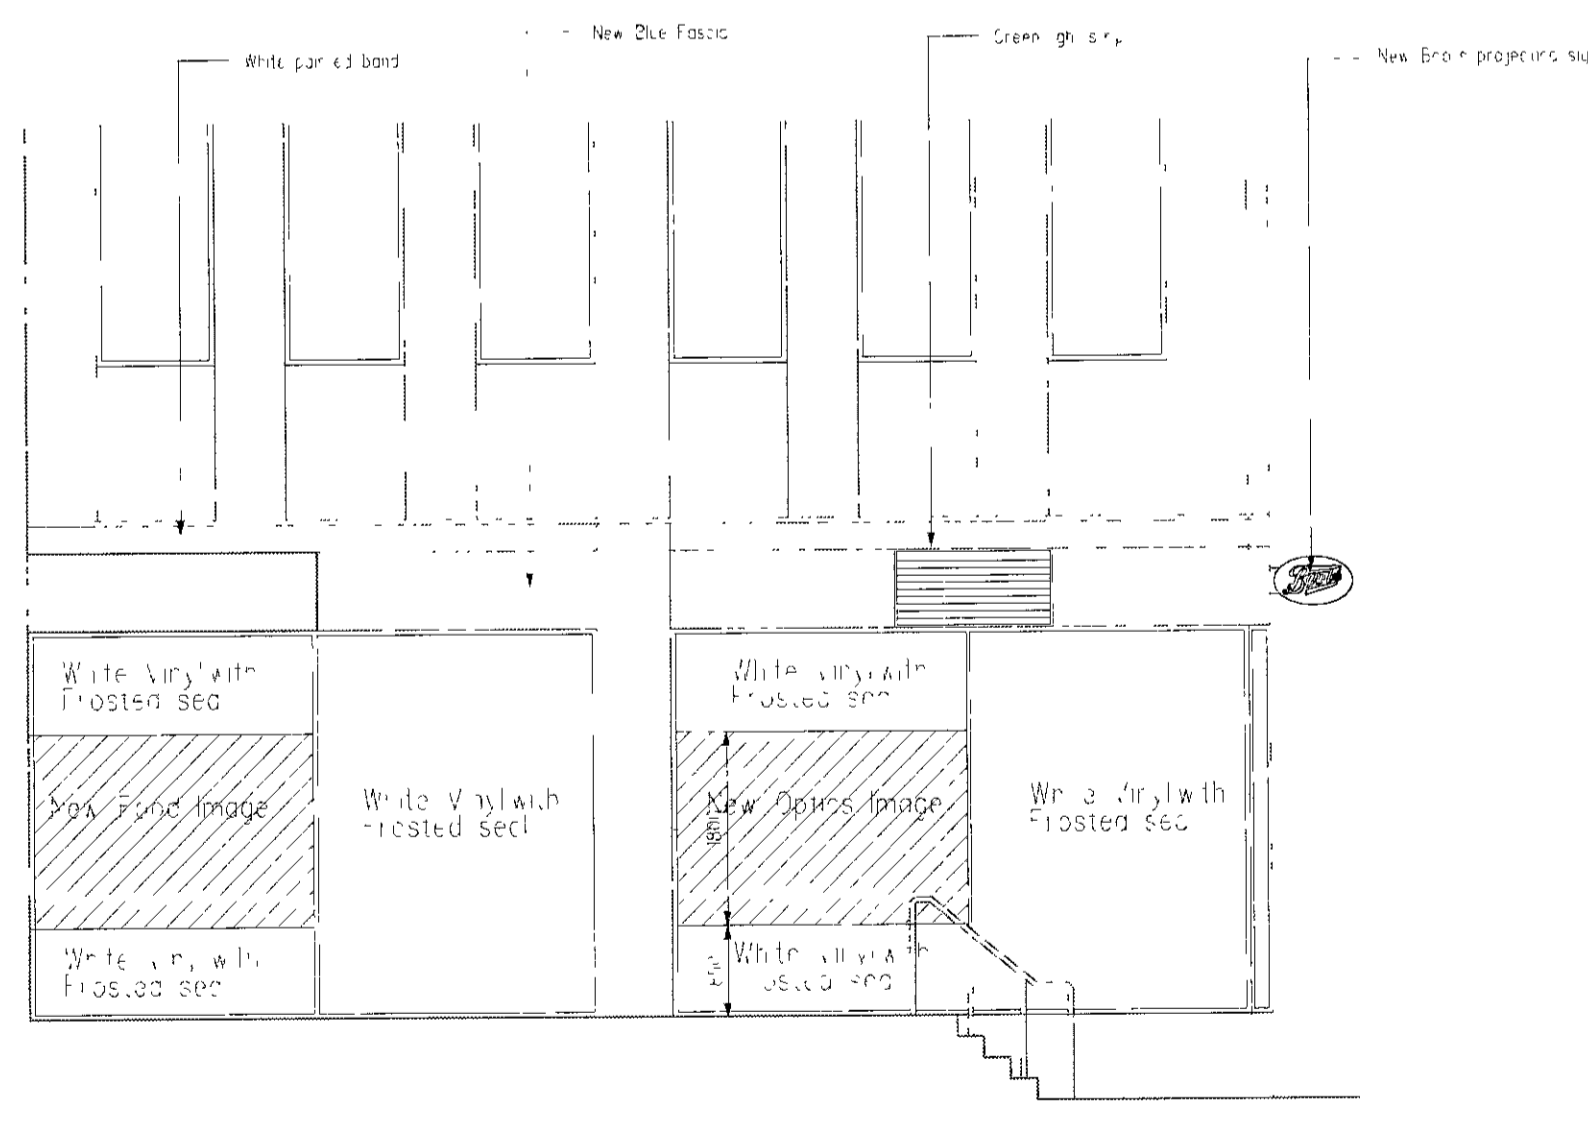

ELEVATION THROUGH WRIGHT'S LANE ENTRANCE

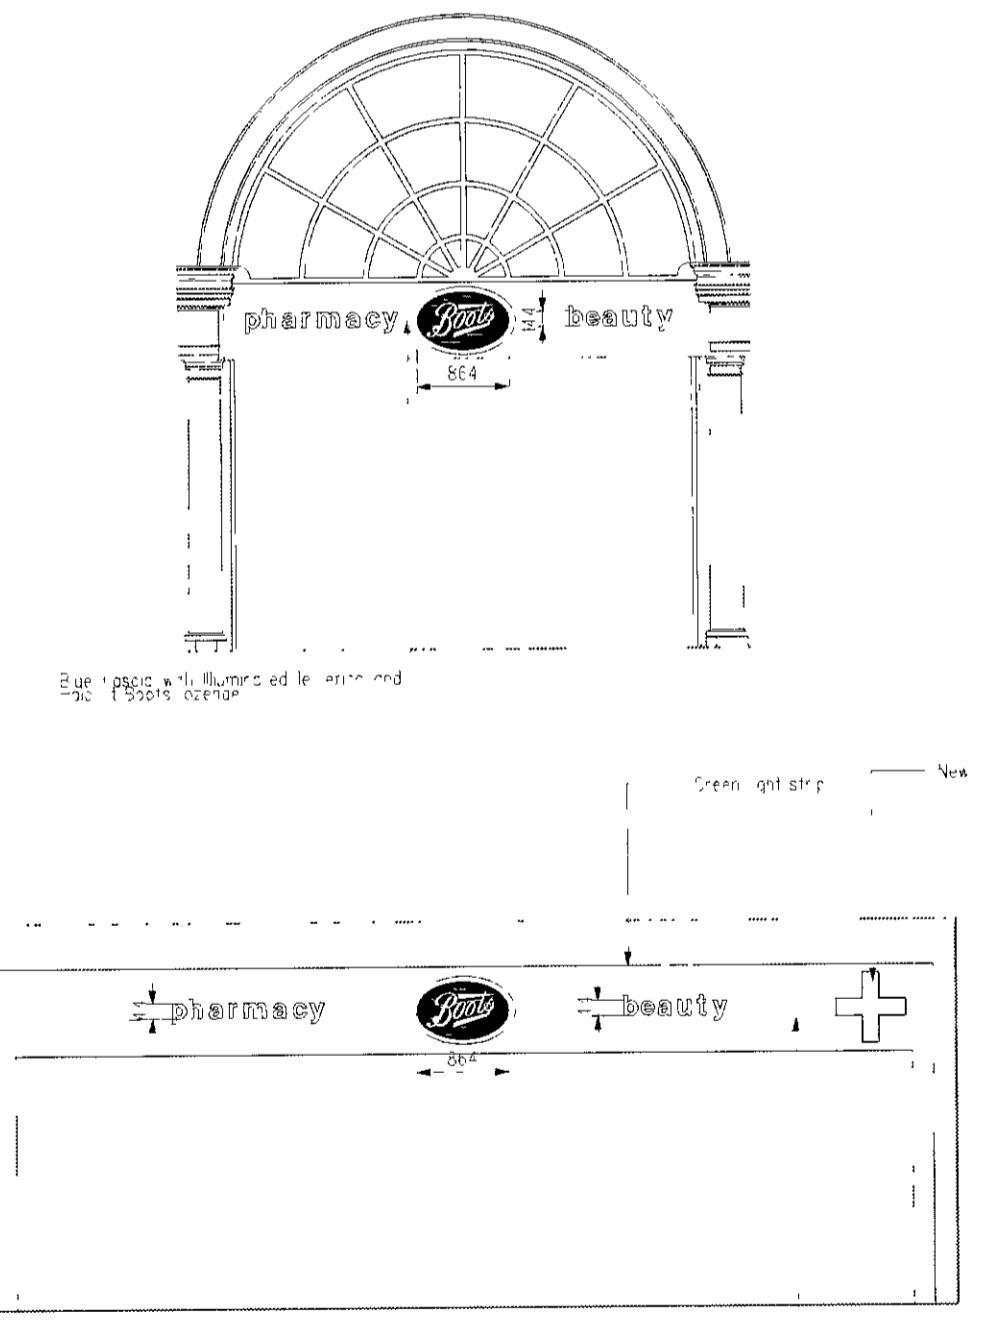

ELEVATION OF UNDERGROUND ENTRANCE

DELEGATED APPROVAL
17 DEC 2004

EX DIR	HDC TP	10 DEC 2004	CLU AO
R.B.	K.C.	10 DEC 2004	PLANNING
N	C	SE	APPL
HBS			FEE



NOTTINGHAM
NG60 1BS Tel No 0115 9506111

Contractors Name
Contractors Details

Project Name
STORE 0884
KENSINGTON HIGH STR
R 88 C/A 58 SAC E

Drawing Title
PROPOSED
ELEVATIONS

Dept CH-D BRACDON PLANS



Drawn By SAC Approved

Scale 1:50 Date 02/12/04

Orig No 0884 /10799/121 F Rev

Original sheet size A0

CA/04/2393/A

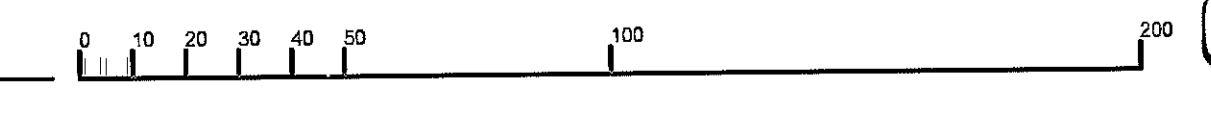
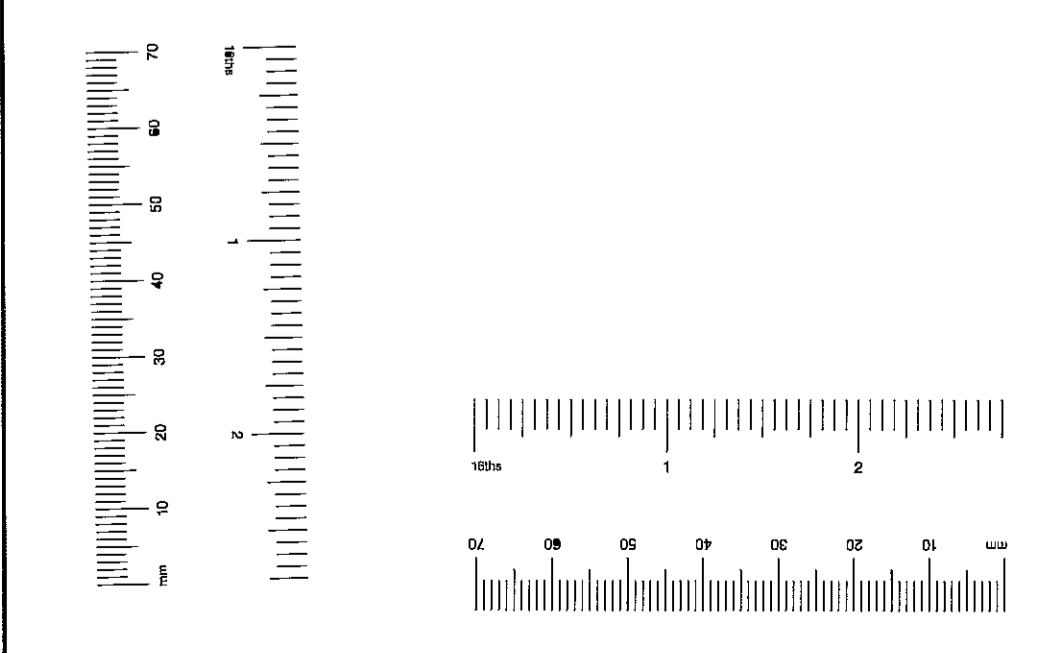


EX DIR	HDC	TP	PLC	AD	CLU	AO	AR
R.B.							
K.C.		22 OCT 2004			PLANNING		
N	C	SW	SE	APP	IO	REC	
HBS		ARE	FR	DES	SES		


MAIN ENTRANCE

High Street Kensington Vinyl Plan with Dimensions

ENTRANCE

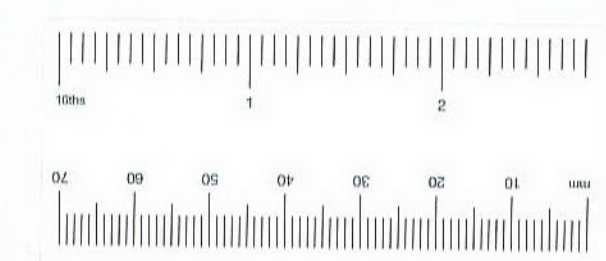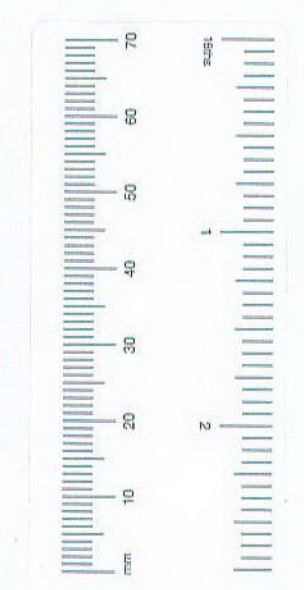


KENSINGTON HIGH STREET Window Graphics/Glazing run 1

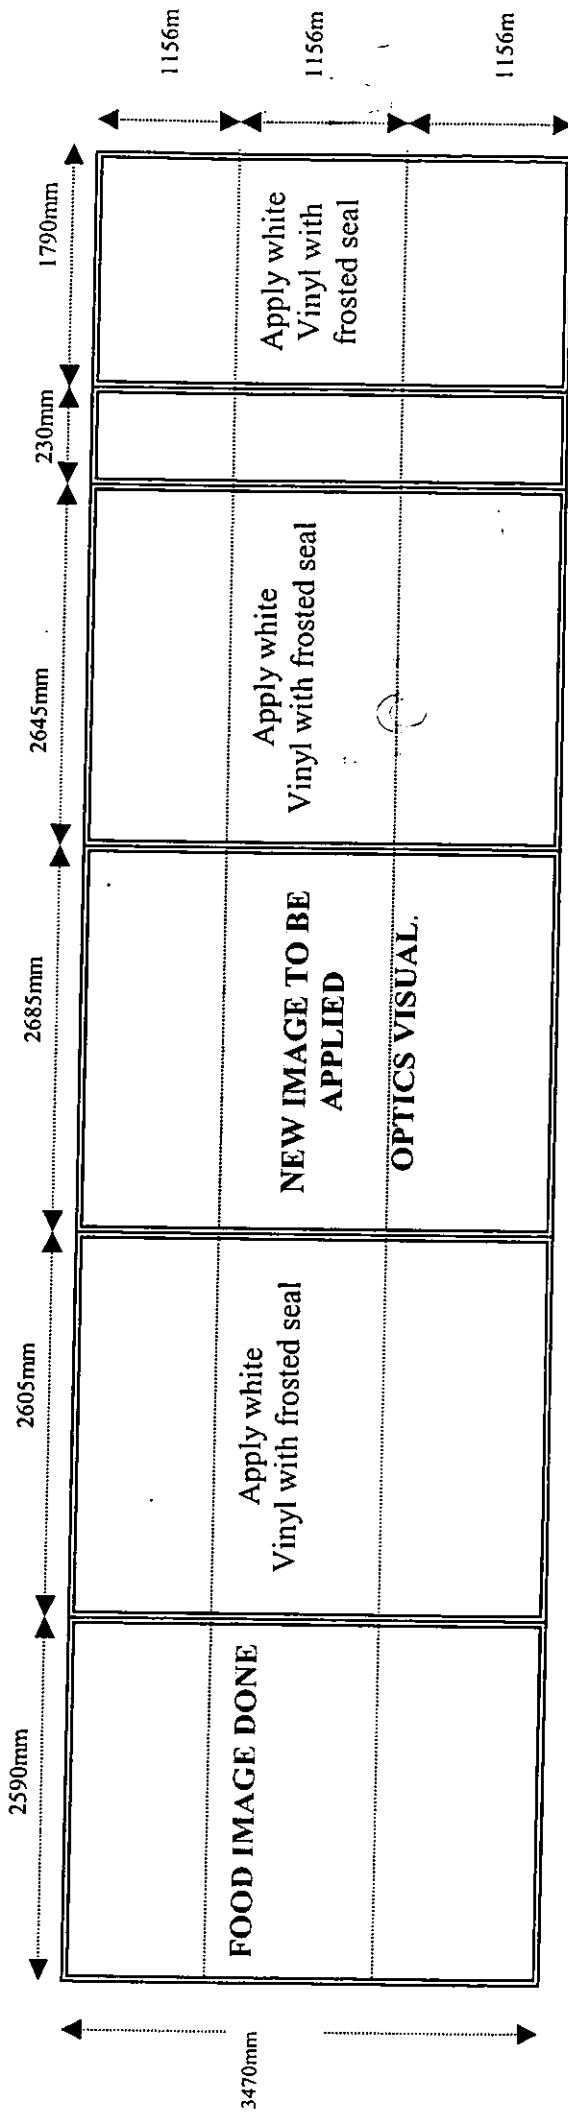


EX DIR	HDC	TP	C-3	AD	CLU	AO	AK
R.B.		22 OCT 2004		FLANNY VG			
N	C	S.I.	SE	APP	IO	REC	
HBS			ARB	FPLN	DES	FEES	

CA 142393

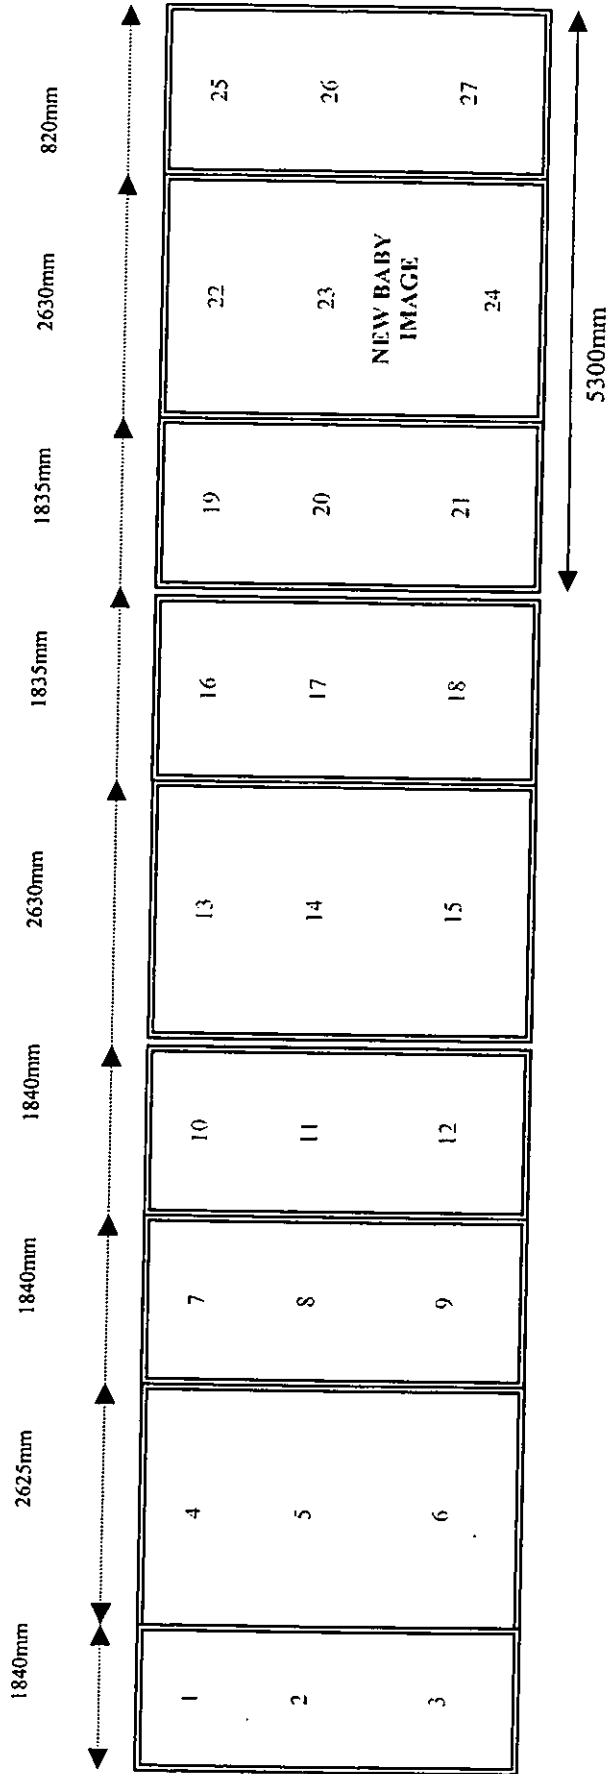

White frosted vinyl applied to all other windows..

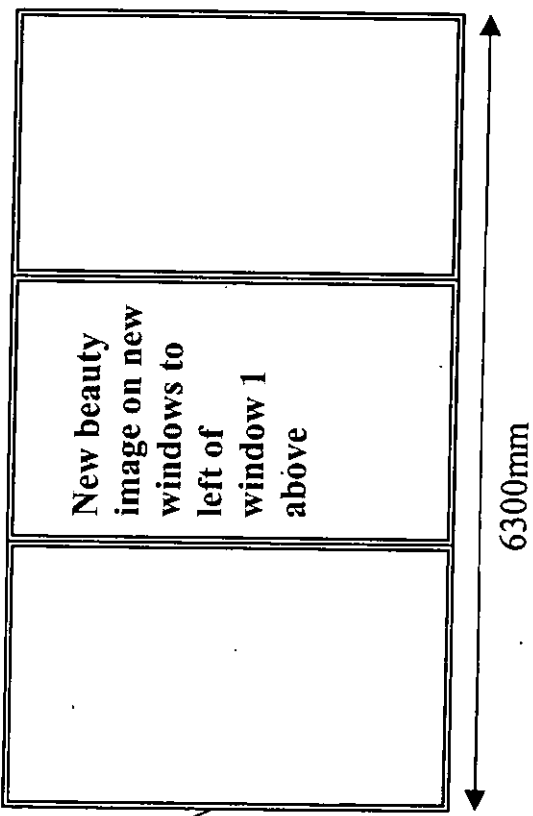

EX DIR	HDC	TP	C=C	AD	CLU	AD AK	4239
R.B.	K.C.	22 OCT 2004		FLY		39	
N	C	S	SE	APP	IO	REC	
HBS			ARB	FPLN	DES	FEE	

1 - Directory

1 off replacement set of face applied decalced window vinyls.

Text: White
 Dark Blue: PMS280C
 Arrow: PMS277C.



Site Reference
 Kensington


Drawn by / Date
 EW/16.10.2004

Scale
 1:20


Revised

Submitted to


Approved by

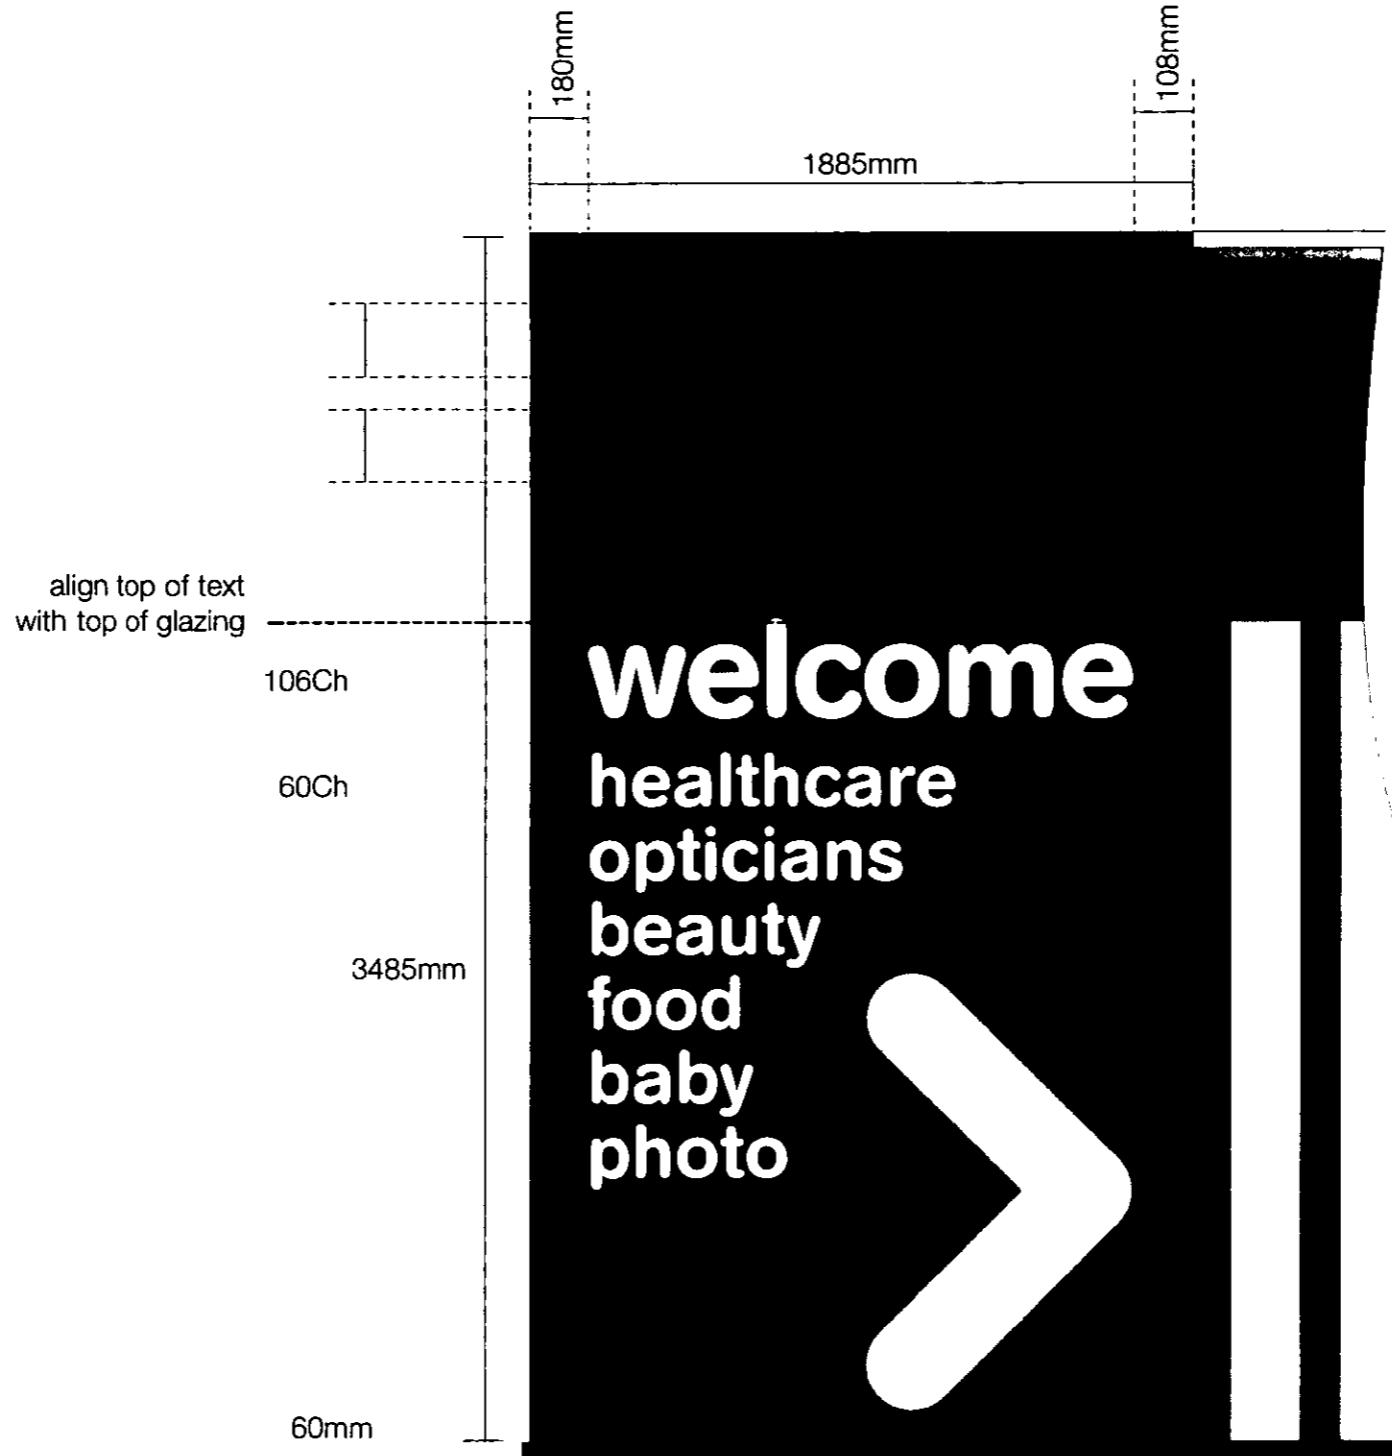

EX DIR	HDC	TP	CAC	AD	CLU	AO AK
R.B.	22 OCT 2004				PLANNING	
N	C	S.W	SE	APP	IO	REC
HBS		ARB	FPLN	DES	FEEs	

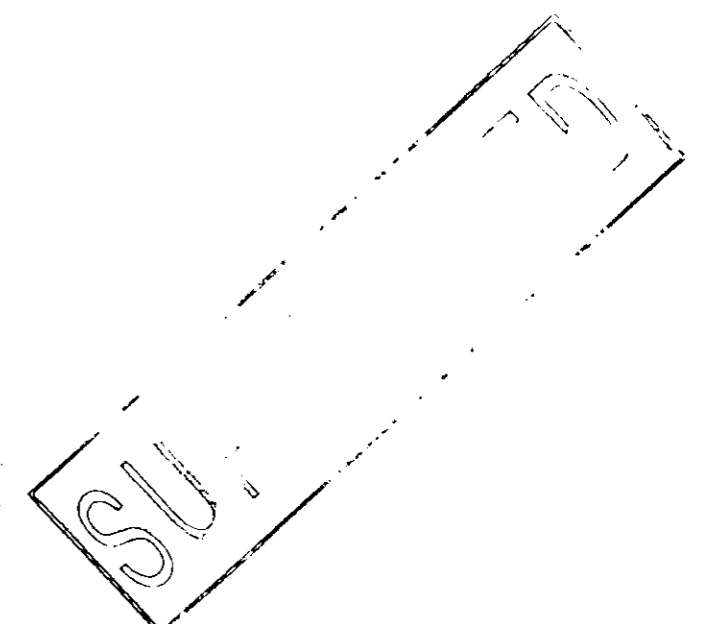


KENSINGTON HIGH STREET Window Graphics/Glazing run 1

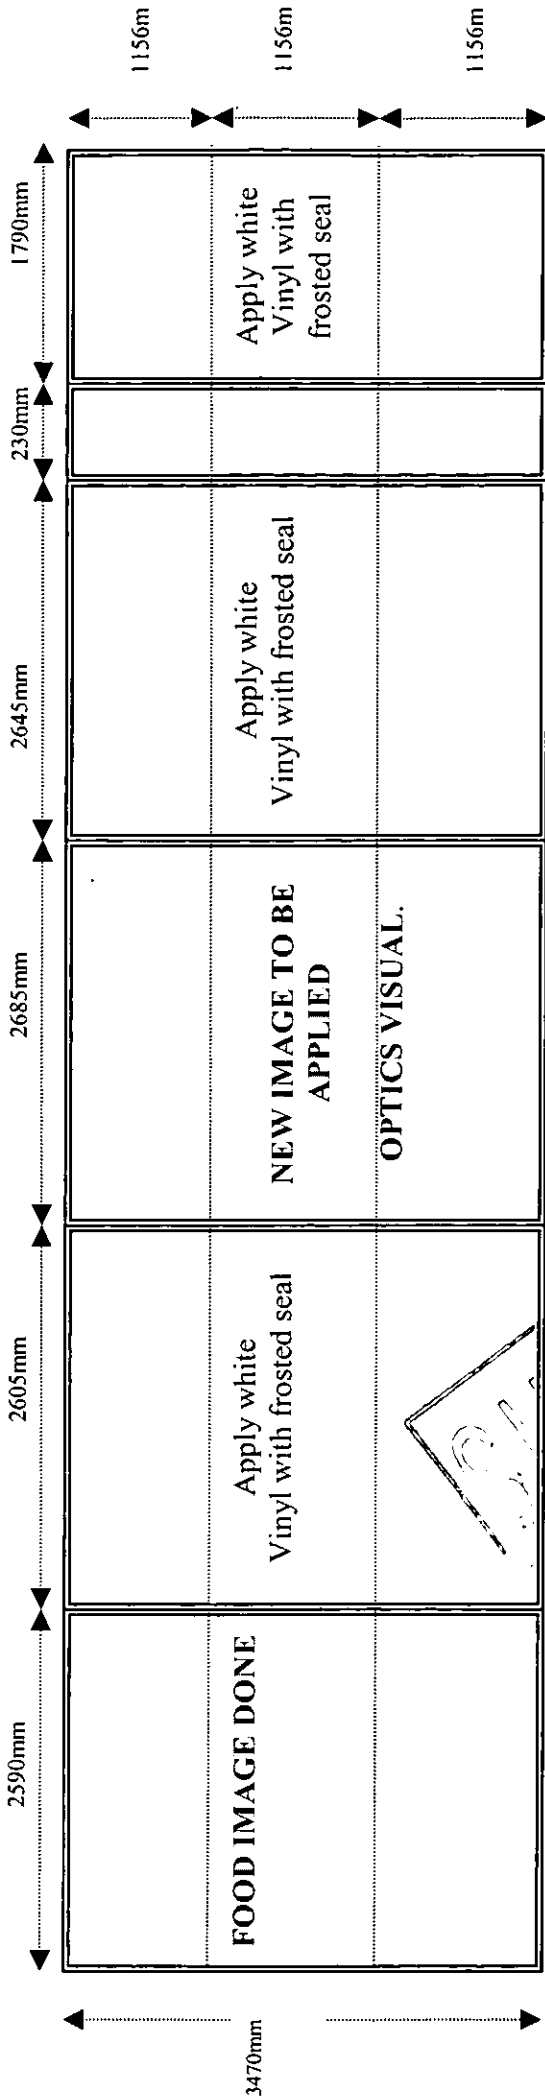


CA 042393

EX DIR	HDC	TP	C-C	AD	CLU	AO
						AK
R.B.		22 OCT 2004		FLANNING		
N	C	S.A.	SE	APP	IO	REC
HBS			ARB	FPLN	DES	FEEES

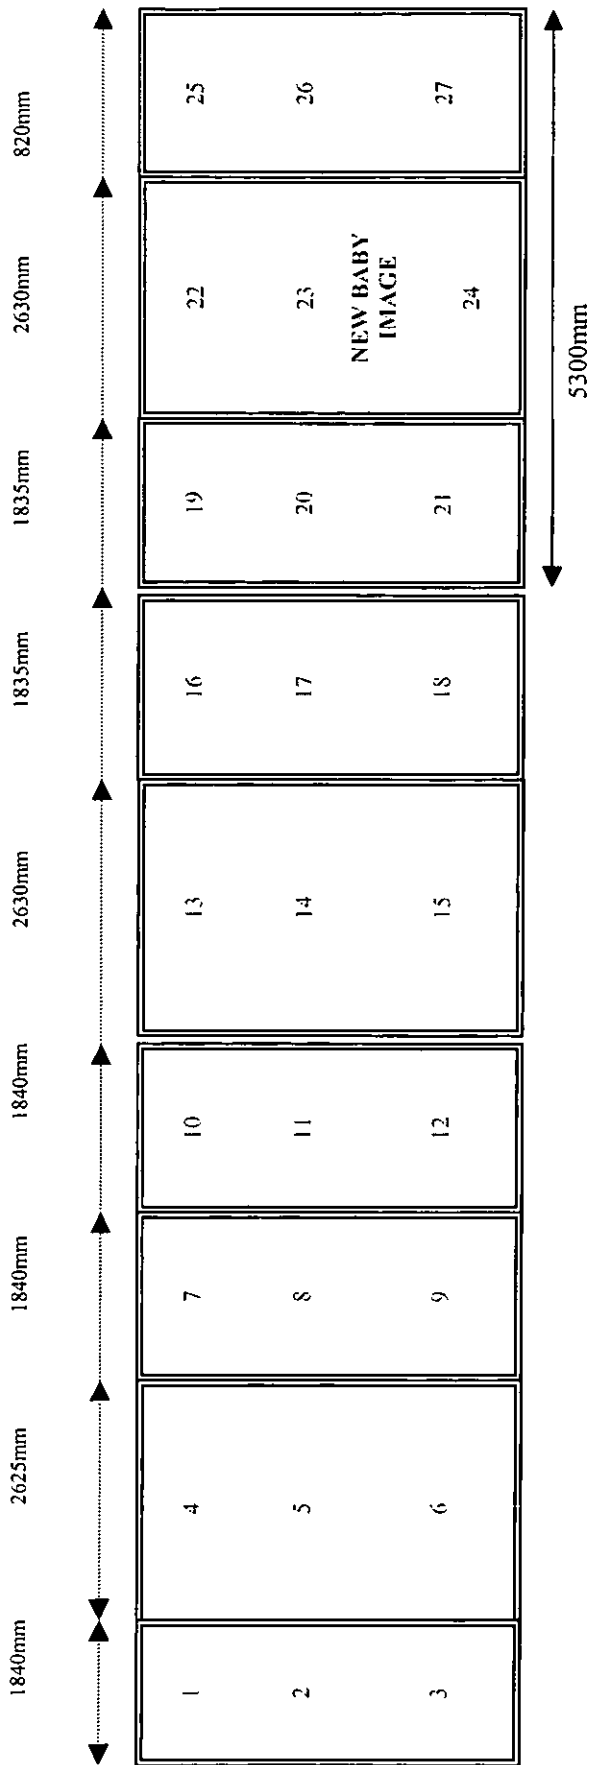

White frosted vinyl applied to all other windows..

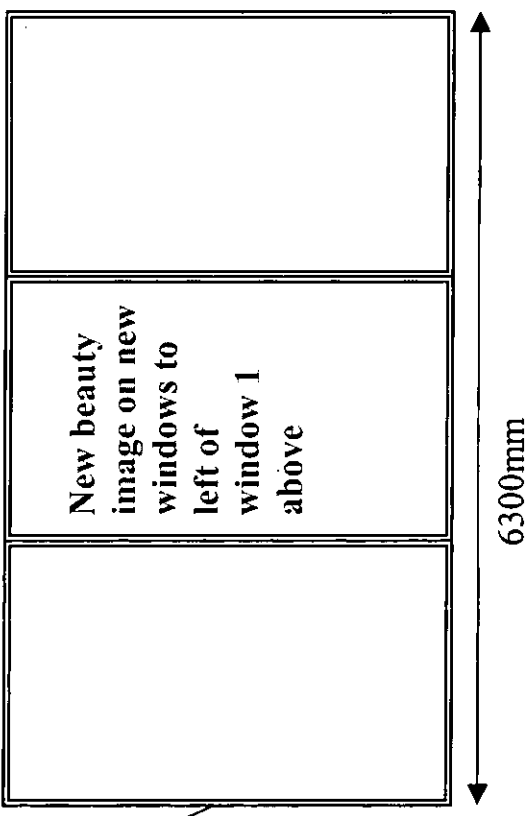

EX DIR	HDC	TP	C-C	AD	CLU	AO	AK
R.B. K.C.				22 OCT 2004		F-P-N-V-G	
N	C	S	SE	APP	IO	REC	
HBS		ARB	FPLN	DES	FEE		

1 - Directory

1 off replacement set of face applied decalcd window vinyls.

Text: White
 Dark Blue: PMS280C
 Arrow: PMS277C.



Site Reference
 Kensington


Drawn by / Date
 EW/16.10.2004

Scale
 1:20


Revised

Submitted to

Approved by

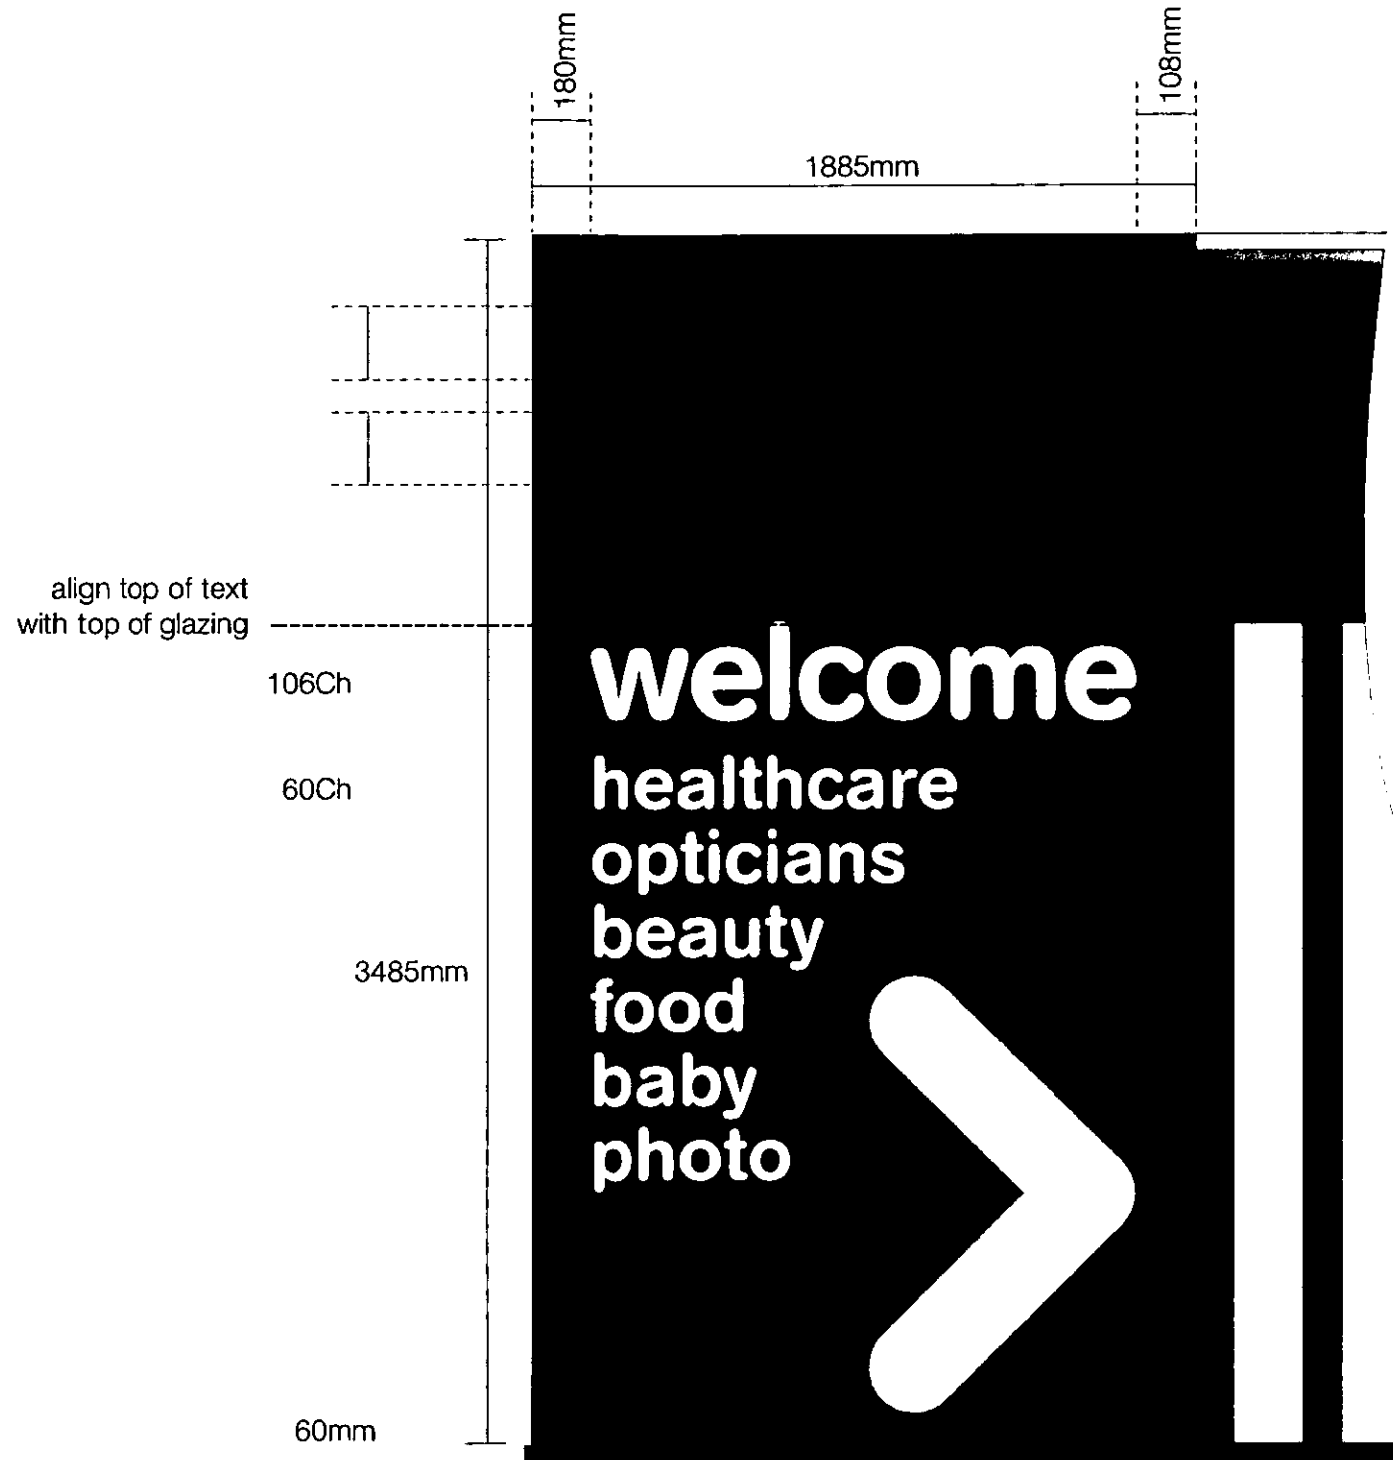

EX	HDC	TP	DEC	AD	CLU	AO
DIR					AK	
R.B.	22 OCT 2004				PLANING	
K.C.						
N	C	SW	SE	APP	IO	REC
HBS			ARB	FPLN	DES	FEES

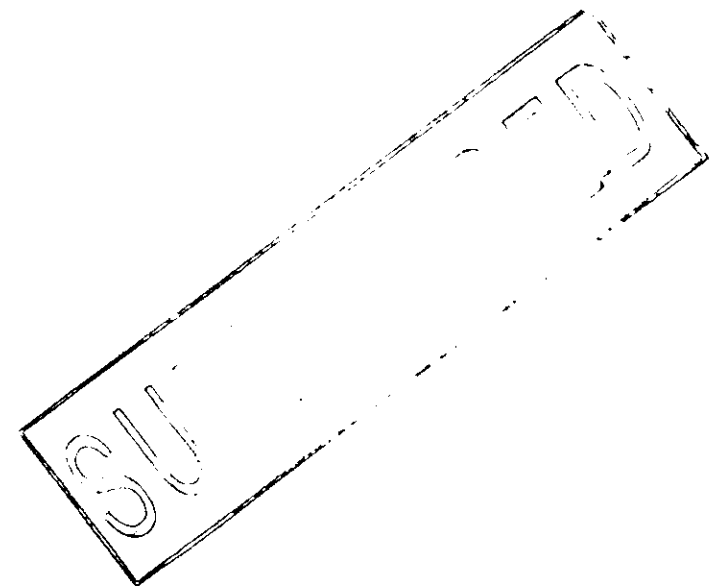

EX DIR	HDC	TP	C-C	AD	CLU	AO
R.B.	K.C.	22 OCT 2004	PLANNING			
N	C	S/W	SE	APP	IO	REC
HBS		ARB	FPLN	DES	FEE	

MAIN ENTRANCE

High Street Kensington Vinyl Plan with Dimensions

ENTRANCE



CA 42393

SUPERSEDED

