



EX DIR	HDC	TP	CAC	AD	CLU	AO AK
R.B.	11 OCT 2004				PLANNING	
K.C.						
N	C	SW	SE	APP	IO	REC
HSS			ARB	FPLN	DES	FEEs

TESCO STORES LTD NOTTING HILL GATE

Client Project

3364

Job No.

SITE LOCATION PLAN

08

Dwg No.

Rev.


Drawing Title

AUG '04
Date


1:1250@A4
Scale




Do not scale. Only figured dimensions are to be used.
All discrepancies to be reported to the Architect immediately for instruction. Dimensions and levels to be verified on site by the main contractor prior to the production of shop and fabrication drawings and before construction.
This drawing is to be read in conjunction with all related Architects and Consultants details and other relevant information.
Copyright reserved.

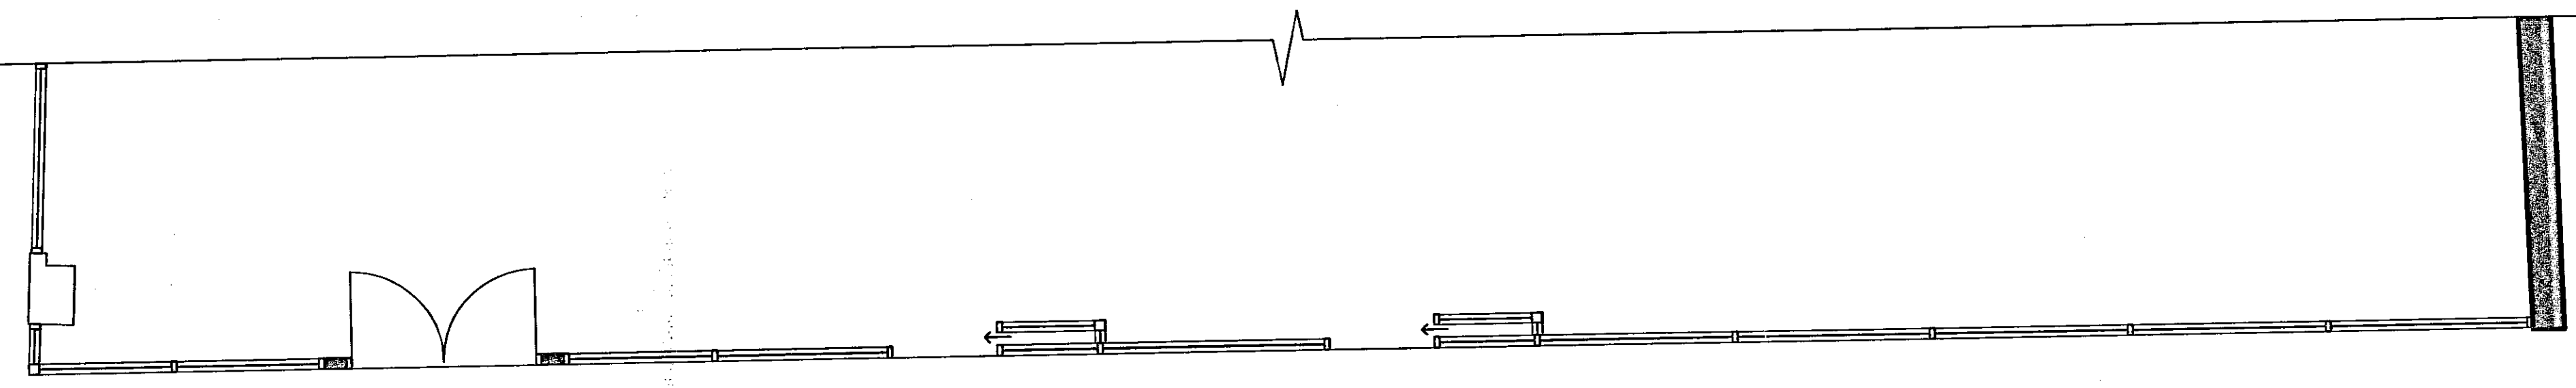


PLAN EXISTING SHOPFRONT
SCALE 1:50

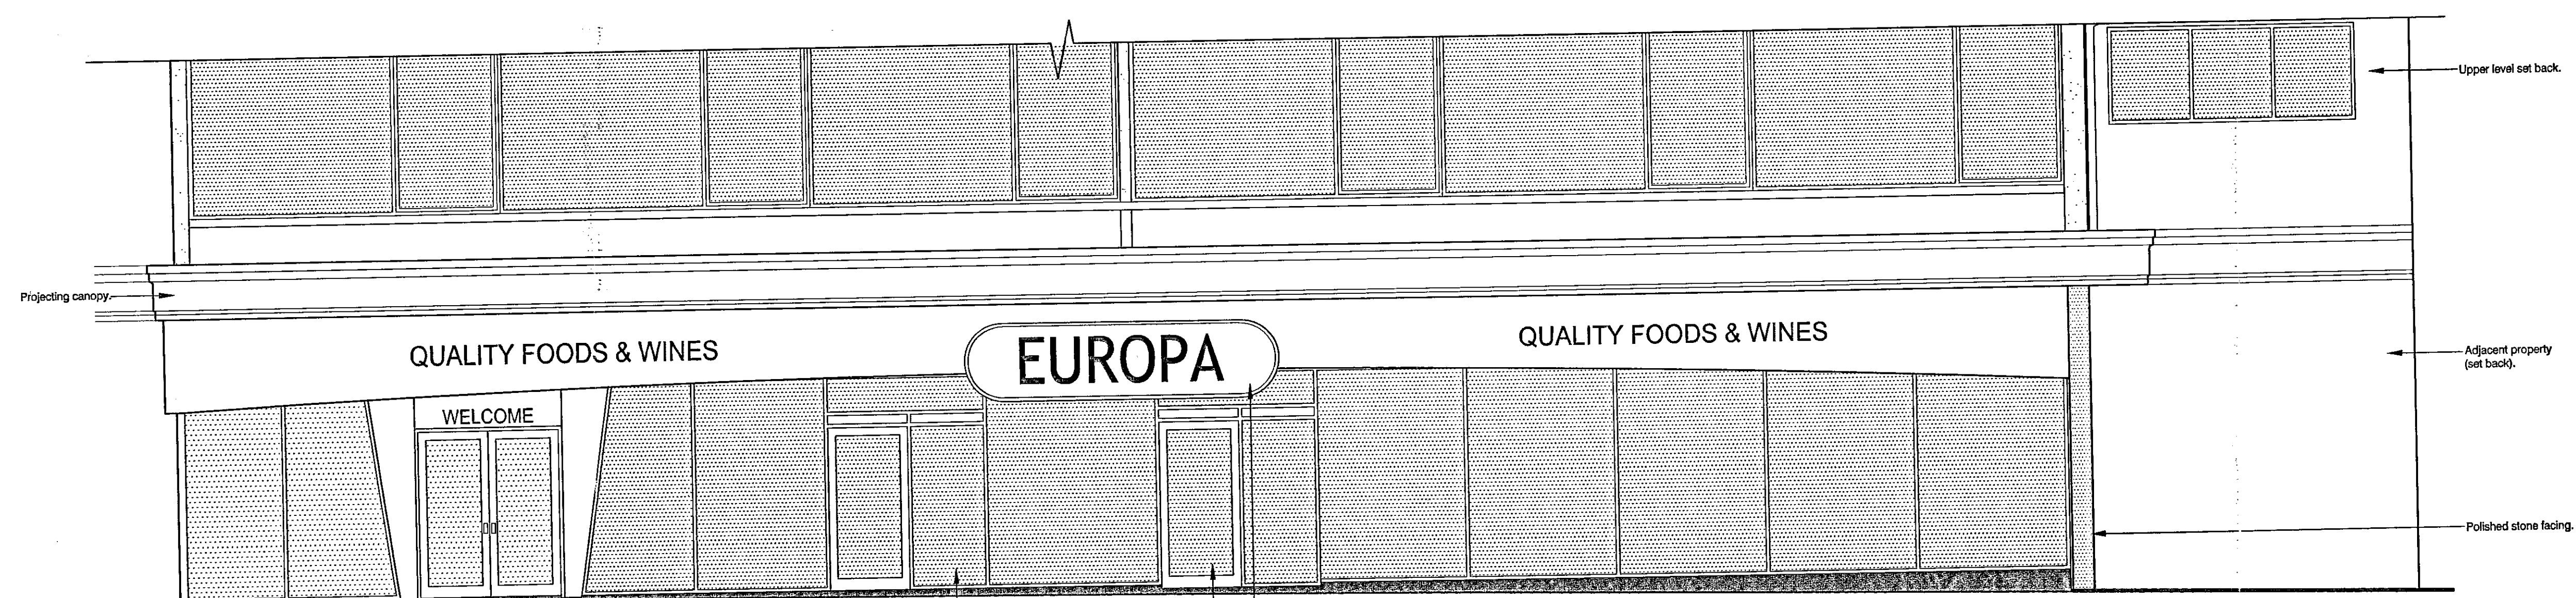

ELEVATION EXISTING SHOPFRONT
SCALE 1:50

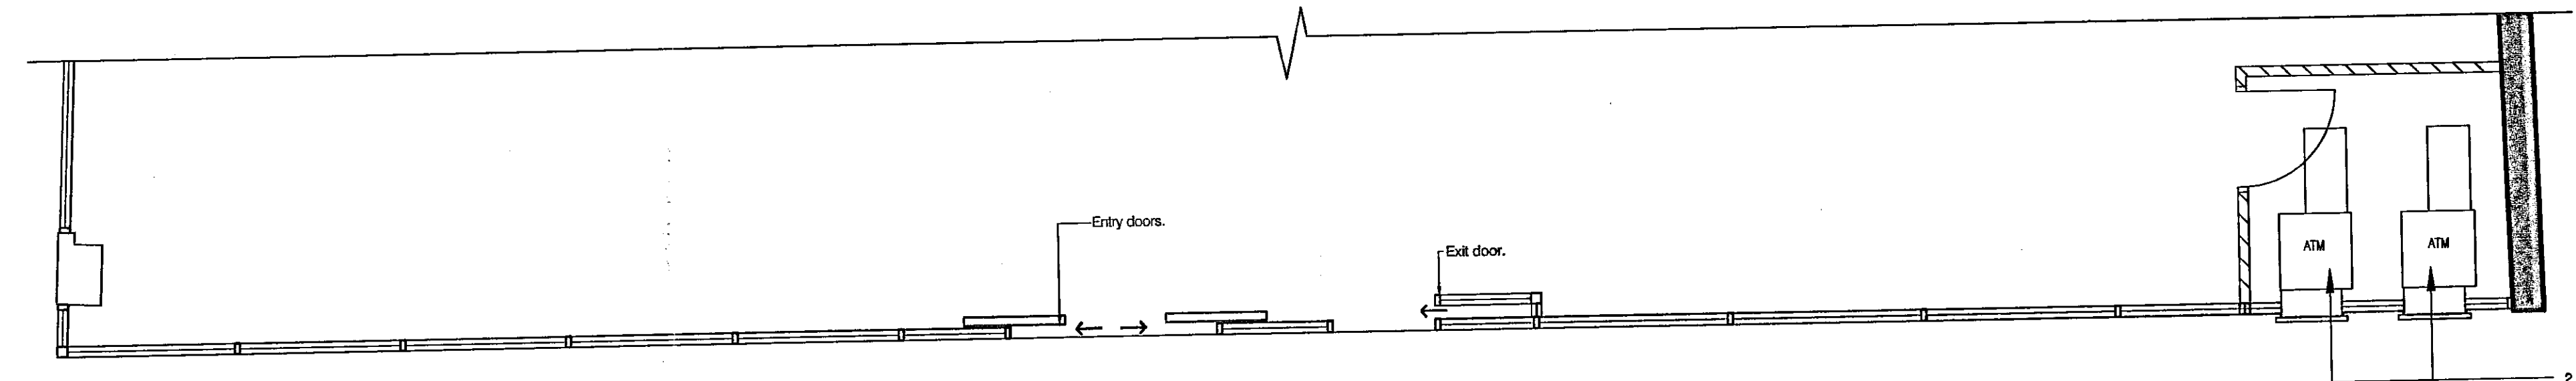


PLAN PROPOSED SHOPFRONT
SCALE 1:50

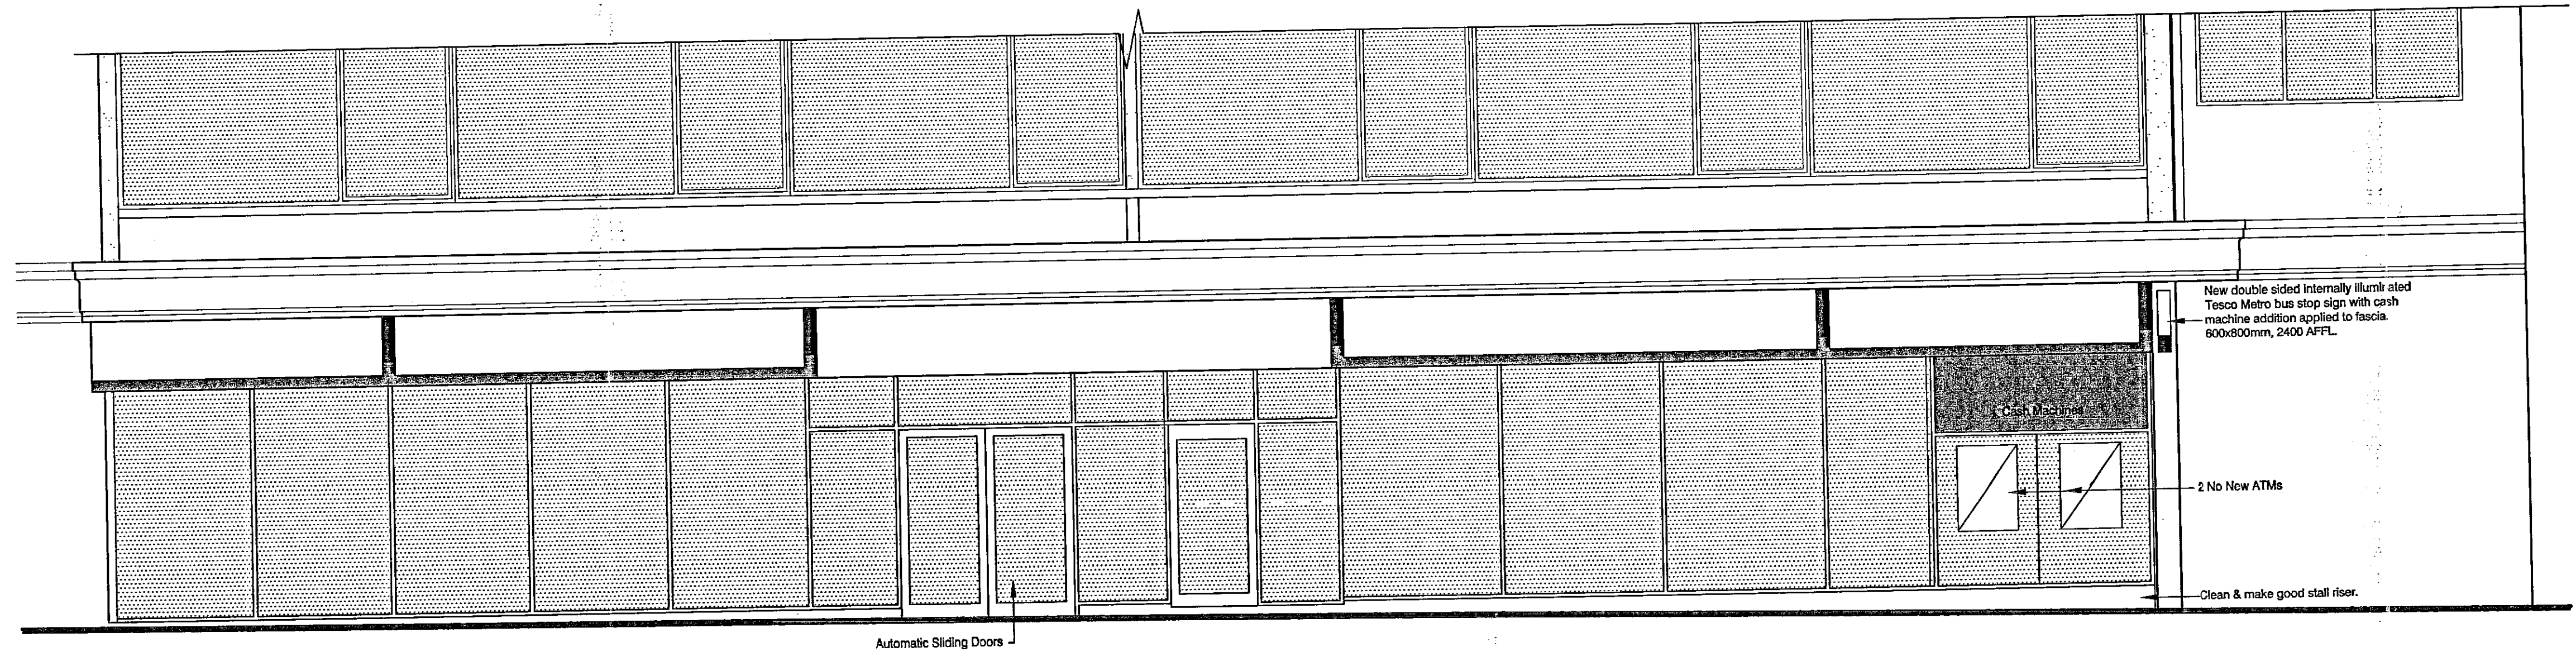

ELEVATION PROPOSED SHOPFRONT
SCALE 1:50

SUPERSEDED

EX DIR	HDC	TP	CAC	AD	CLU	AC	AY
R.B.	K.C.	11 OCT 2004	PLANNING				
N	P	S	SE	APP	ID	REC	
FEES			TRB	PLN	DES	FEES	

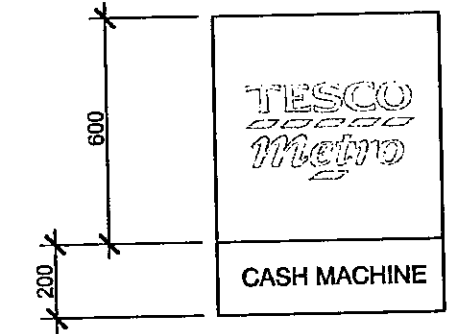

White Cash Dispenser lettering on blue background Pantone ref Reflex blue

PP042306


TESCO STORES LTD

Client
114-120 NOTTING HILL GATE
Project




PROPOSED ELEVATIONS AND PLANS FOR 2 NO ATMs
Scale Date
1:50@A1 11 OCT '04


Job No.	3364
Drawing No.	11
Rev.	1

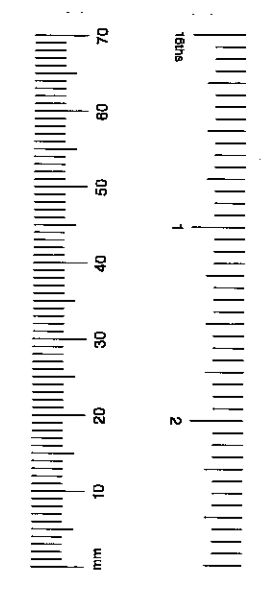


Do not scale. Only figured dimensions are to be used.
 All discrepancies to be reported to the Architect immediately for instruction. Dimensions and levels to be verified on site by the main contractor prior to the production of shop and fabrication drawings and before construction.
 This drawing is to be read in conjunction with all related Architects and Consultants details and other relevant information.
 Copyright reserved.

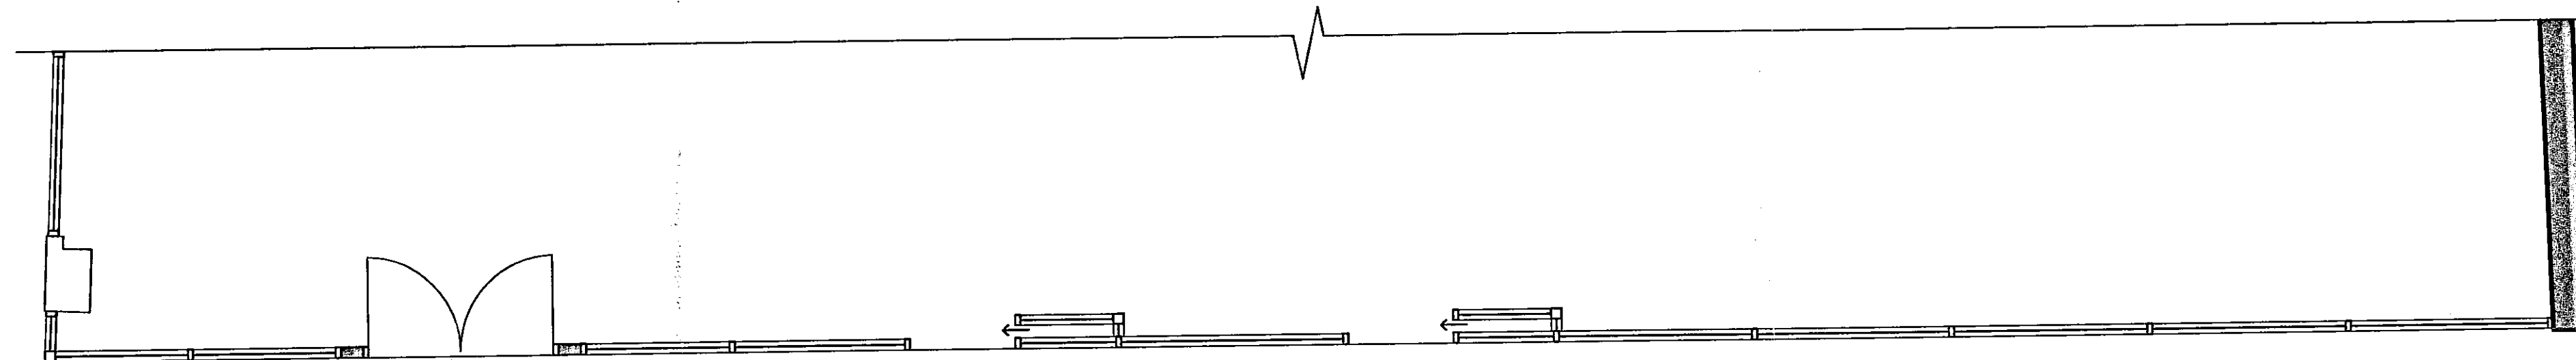


PLAN EXISTING SHOPFRONT
SCALE 1:50

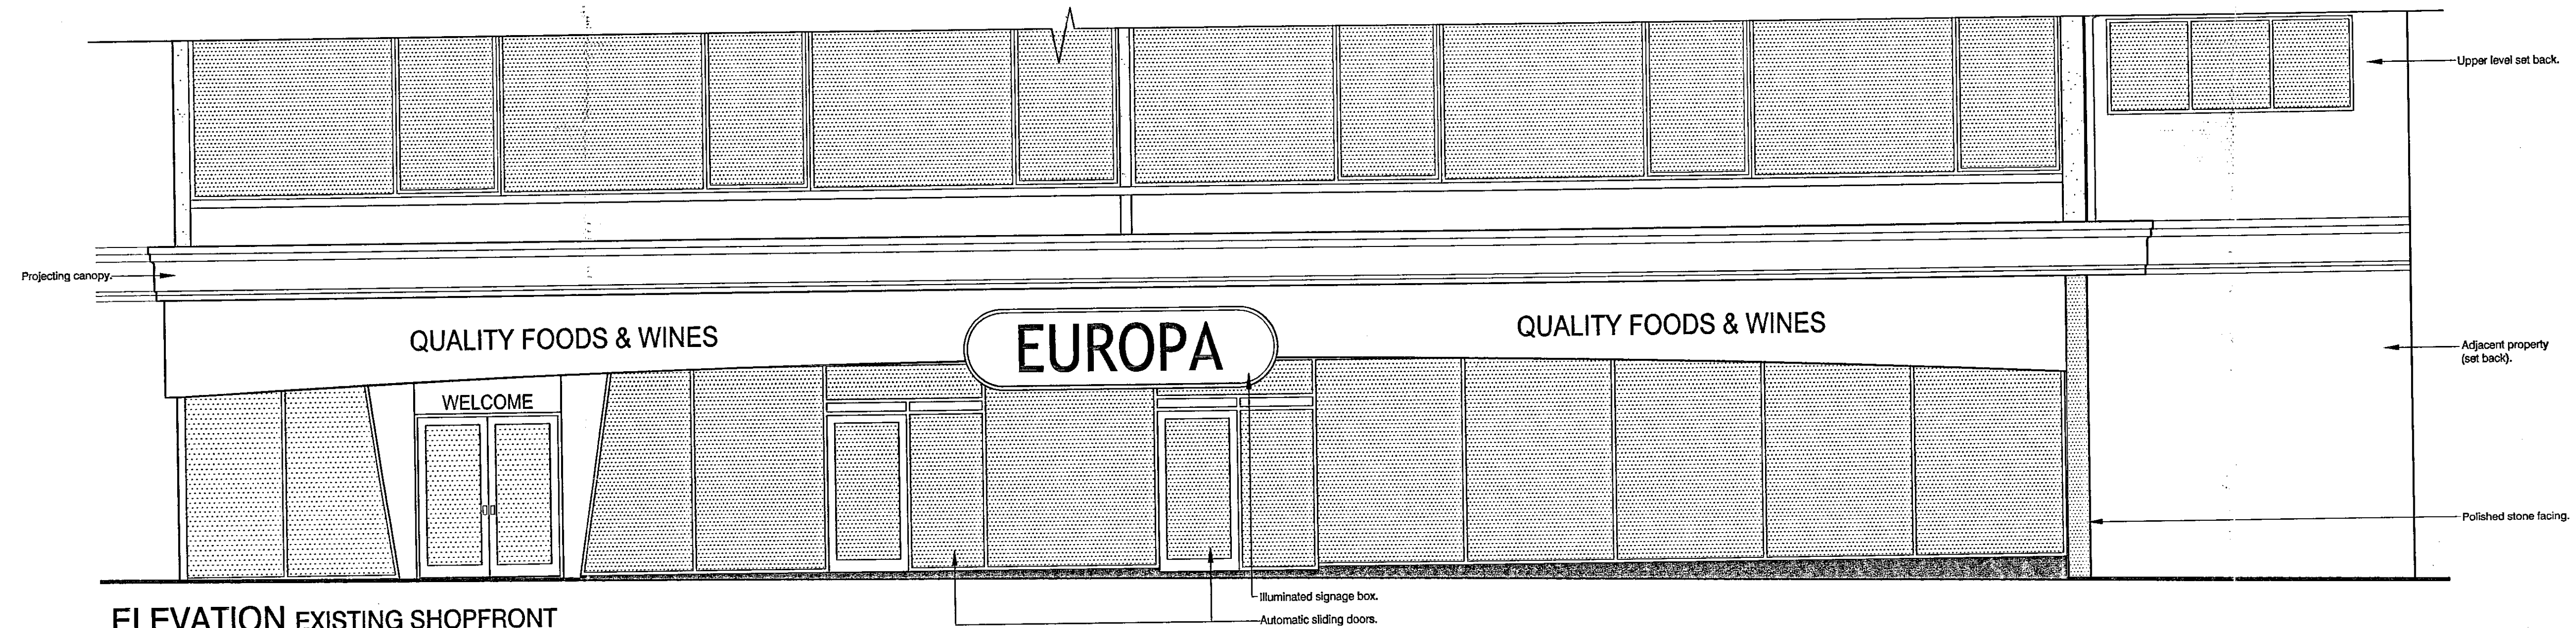

ELEVATION EXISTING SHOPFRONT
SCALE 1:50

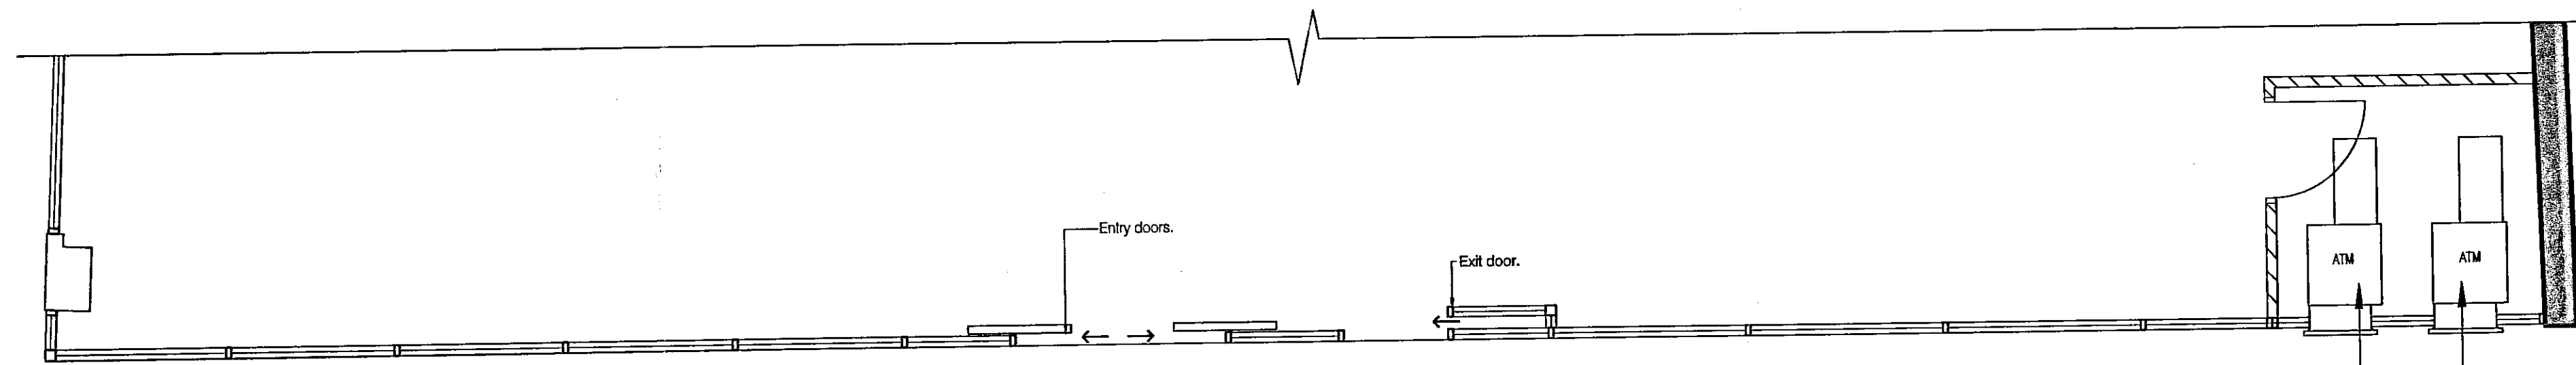


PLAN PROPOSED SHOPFRONT
SCALE 1:50

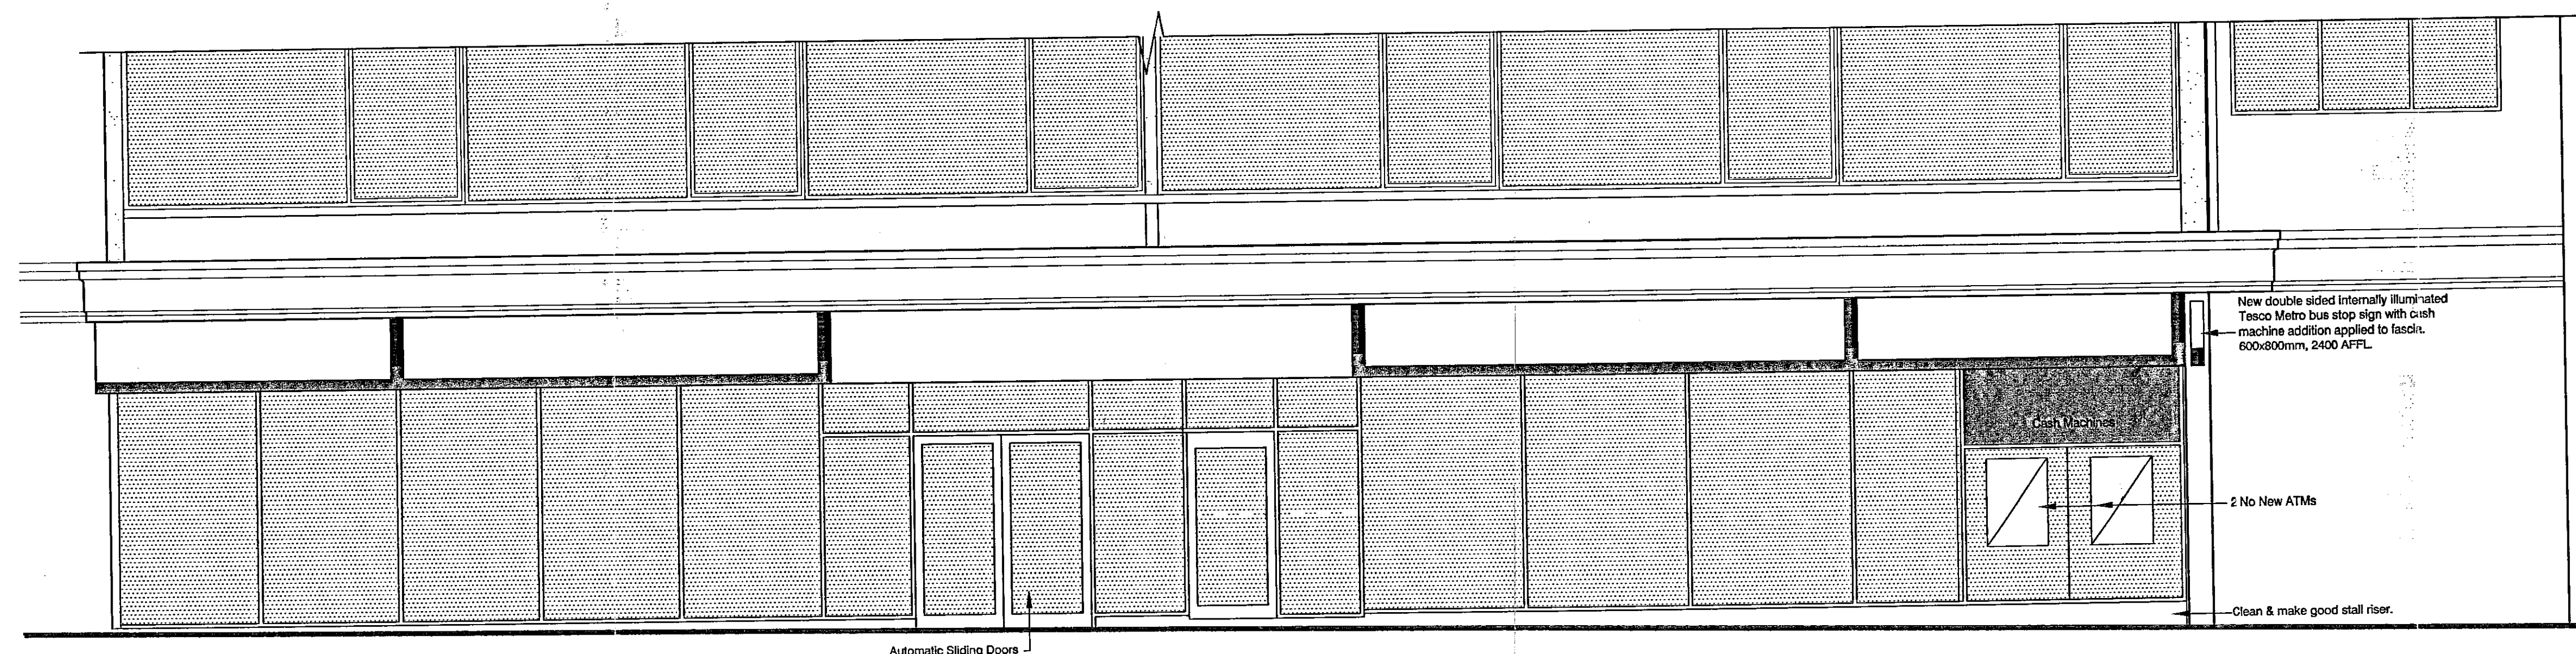

ELEVATION PROPOSED SHOPFRONT
SCALE 1:50

EX	HDC	TP	CAC	AD	CLU	AD
R.B.						
K.C.						
11 OCT 2004						PLAN
N	C	S	SE	APP	IO	REC
RES			RES	PLN	DES	FEES

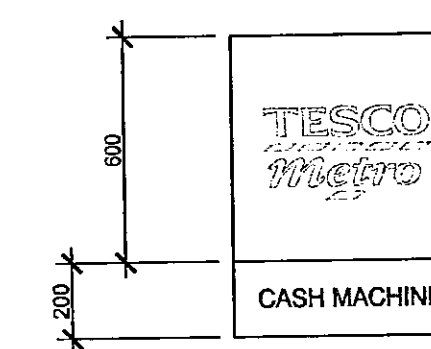

White Cash Dispenser lettering on blue background Pantone ref Reflex blue

PPJ42306

TESCO STORES LTD

Client
 114-120 NOTTING HILL GATE
 Project

PROPOSED ELEVATIONS AND PLANS FOR 2 NO' ATMs
 1:50@A1 OCT '04


Drawing Title Scale Date




Job No.	3364
Drawing No.	11
Rev.	1

Do not scale. Only figured dimensions are to be used.
All discrepancies to be reported to the Architect immediately for instruction. Dimensions and levels to be verified on site by the main contractor prior to the production of shop and fabrication drawings and before construction.
This drawing is to be read in conjunction with all related Architects and Consultants details and other relevant information.
Copyright reserved.


PLAN EXISTING SHOPFRONT
SCALE 1:50

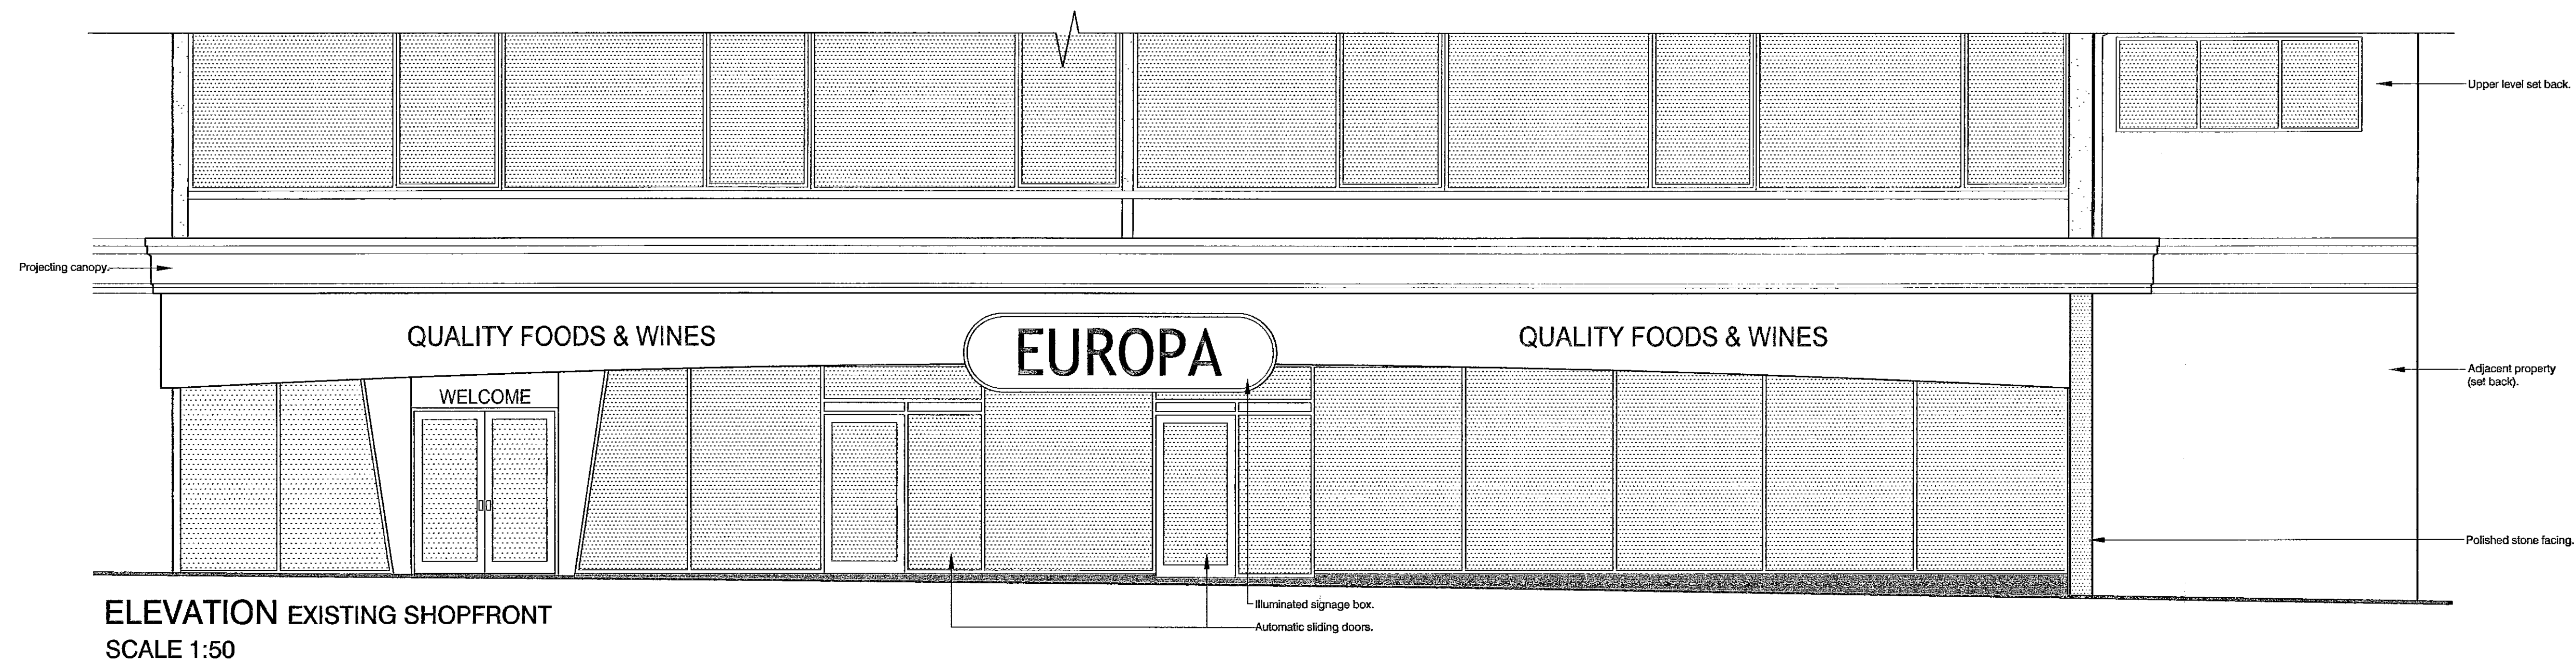

ELEVATION EXISTING SHOPFRONT
SCALE 1:50

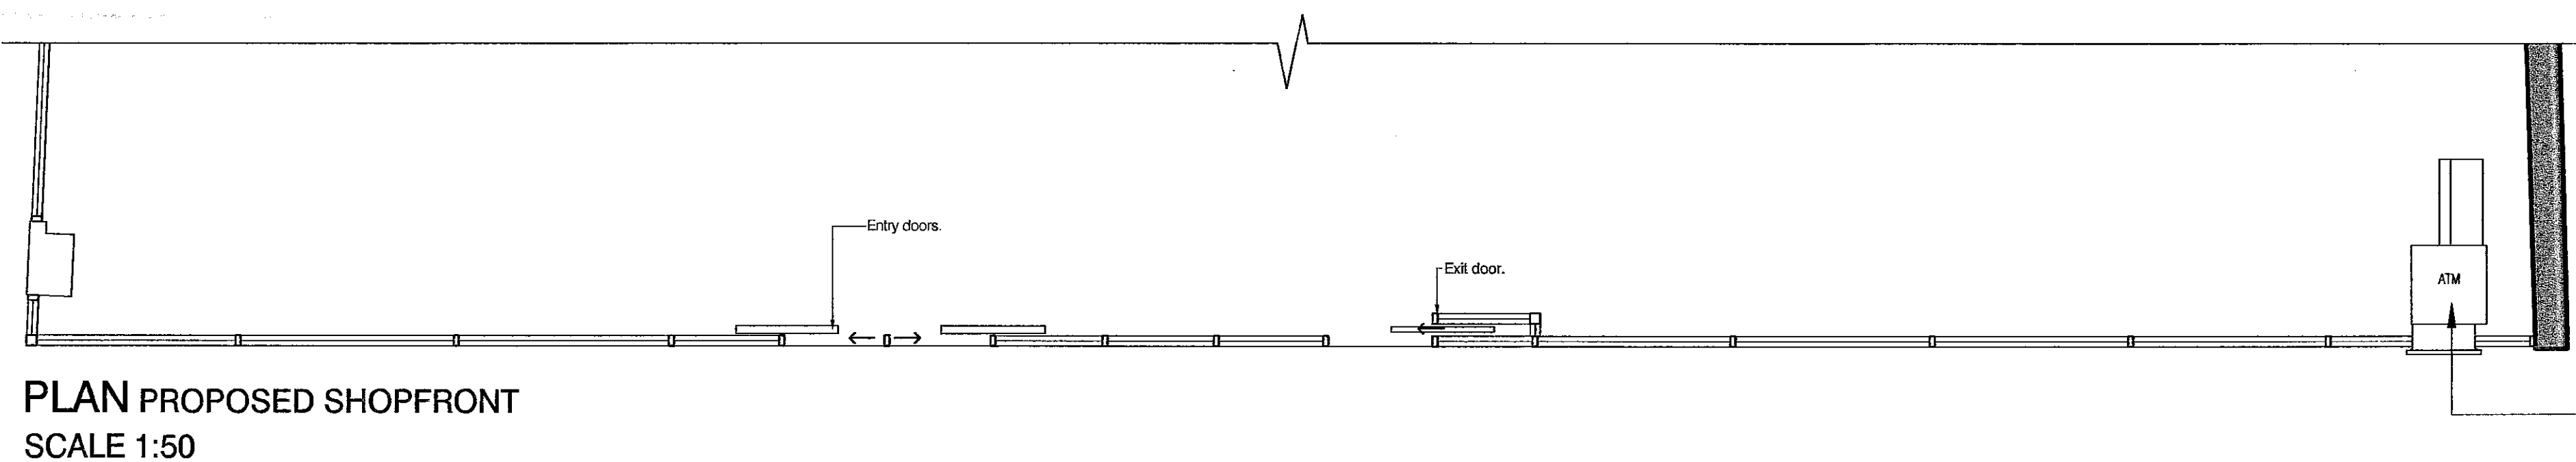


PLAN PROPOSED SHOPFRONT
SCALE 1:50

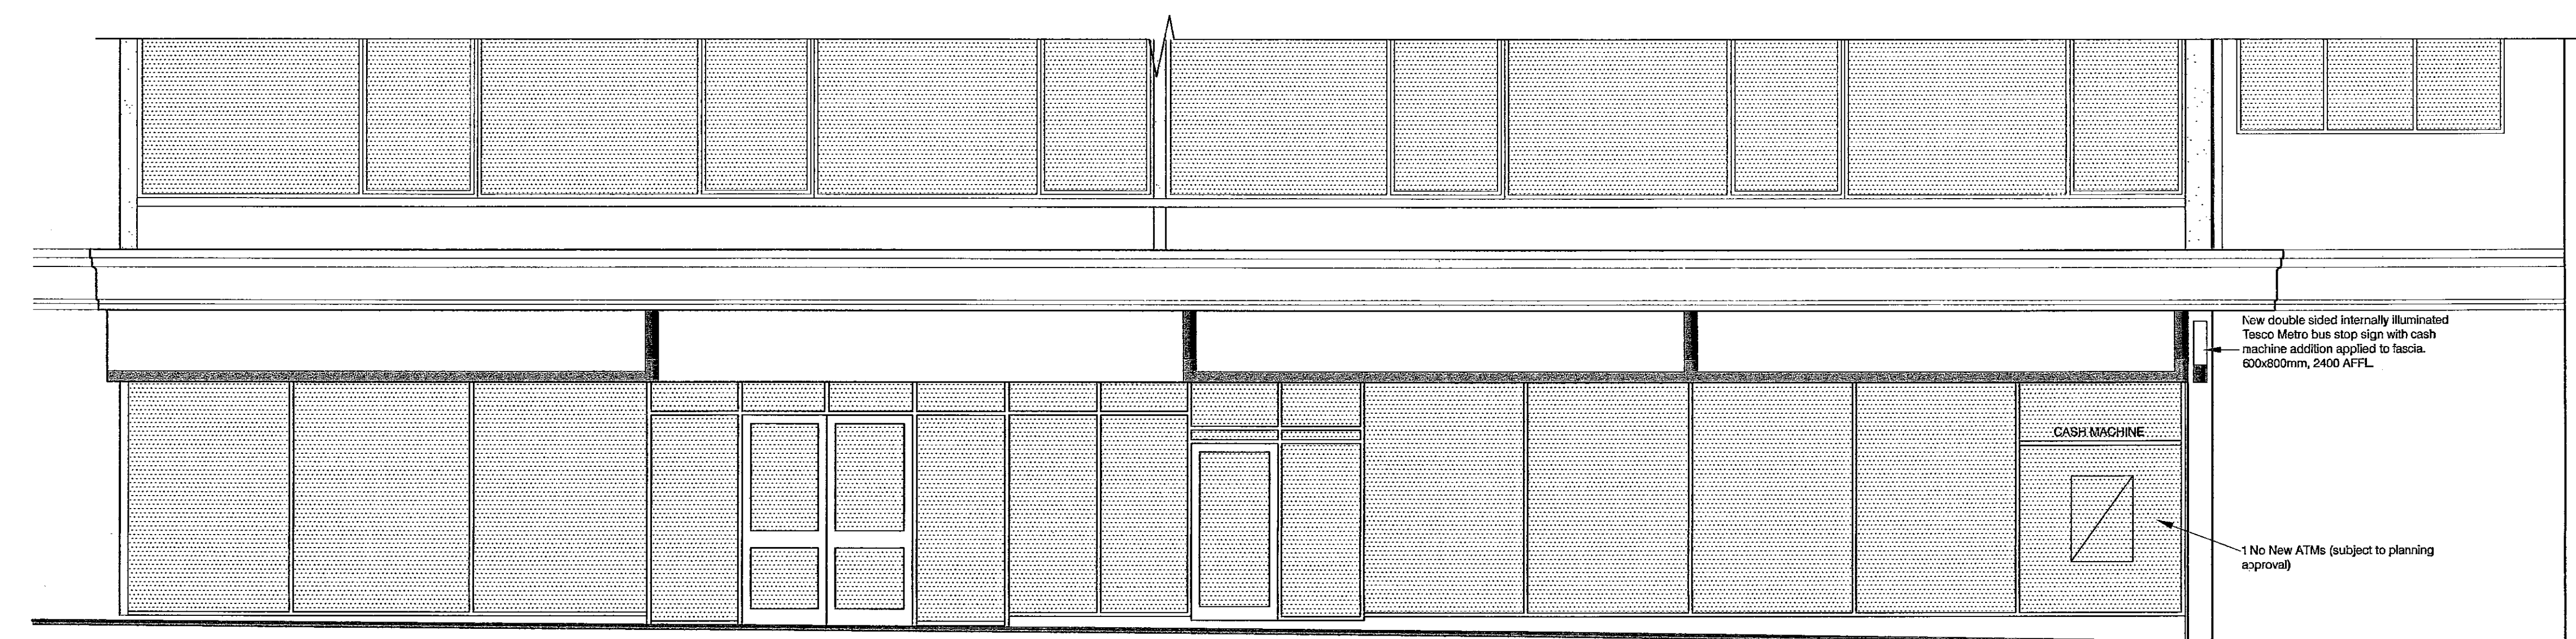

ELEVATION PROPOSED SHOPFRONT
SCALE 1:50

PP/04/2306/A

EX DIR	HDC	TP	---	---	---	---	---	---	---
R.B.	11 NOV 2004								
K.C.									
N	C	SW	SE	NEP	Q	TREC			
HBS									

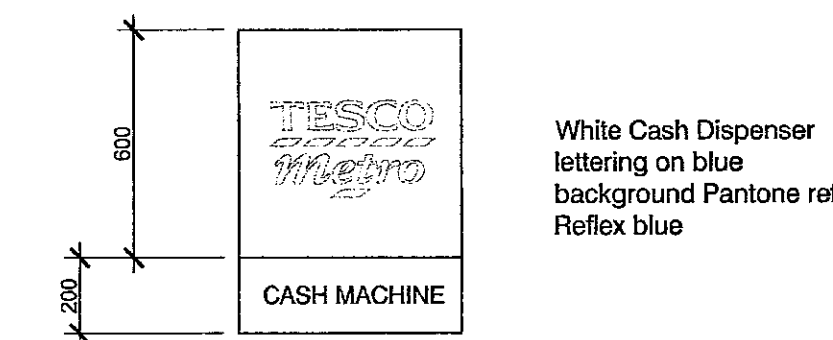

A. Shopfront updated and 1no ATM shown in lieu of 2no ATMs 05/11/04

TESCO STORES LTD

Client
114-120 NOTTING HILL GATE
Project

PROPOSED ELEVATIONS AND PLANS FOR 2 NO ATMs




3364

Job No. 11 A


Drawing Title Scale Date Drawing No. Rev.

Do not scale: Only figured dimensions are to be used.
All discrepancies to be reported to the Architect immediately for instruction. Dimensions and levels to be verified on site by the main contractor prior to the production of shop and fabrication drawings and before construction.
This drawing is to be read in conjunction with all related Architects and Consultants details and other relevant information.
Copyright reserved.


PLAN EXISTING SHOPFRONT
SCALE 1:50

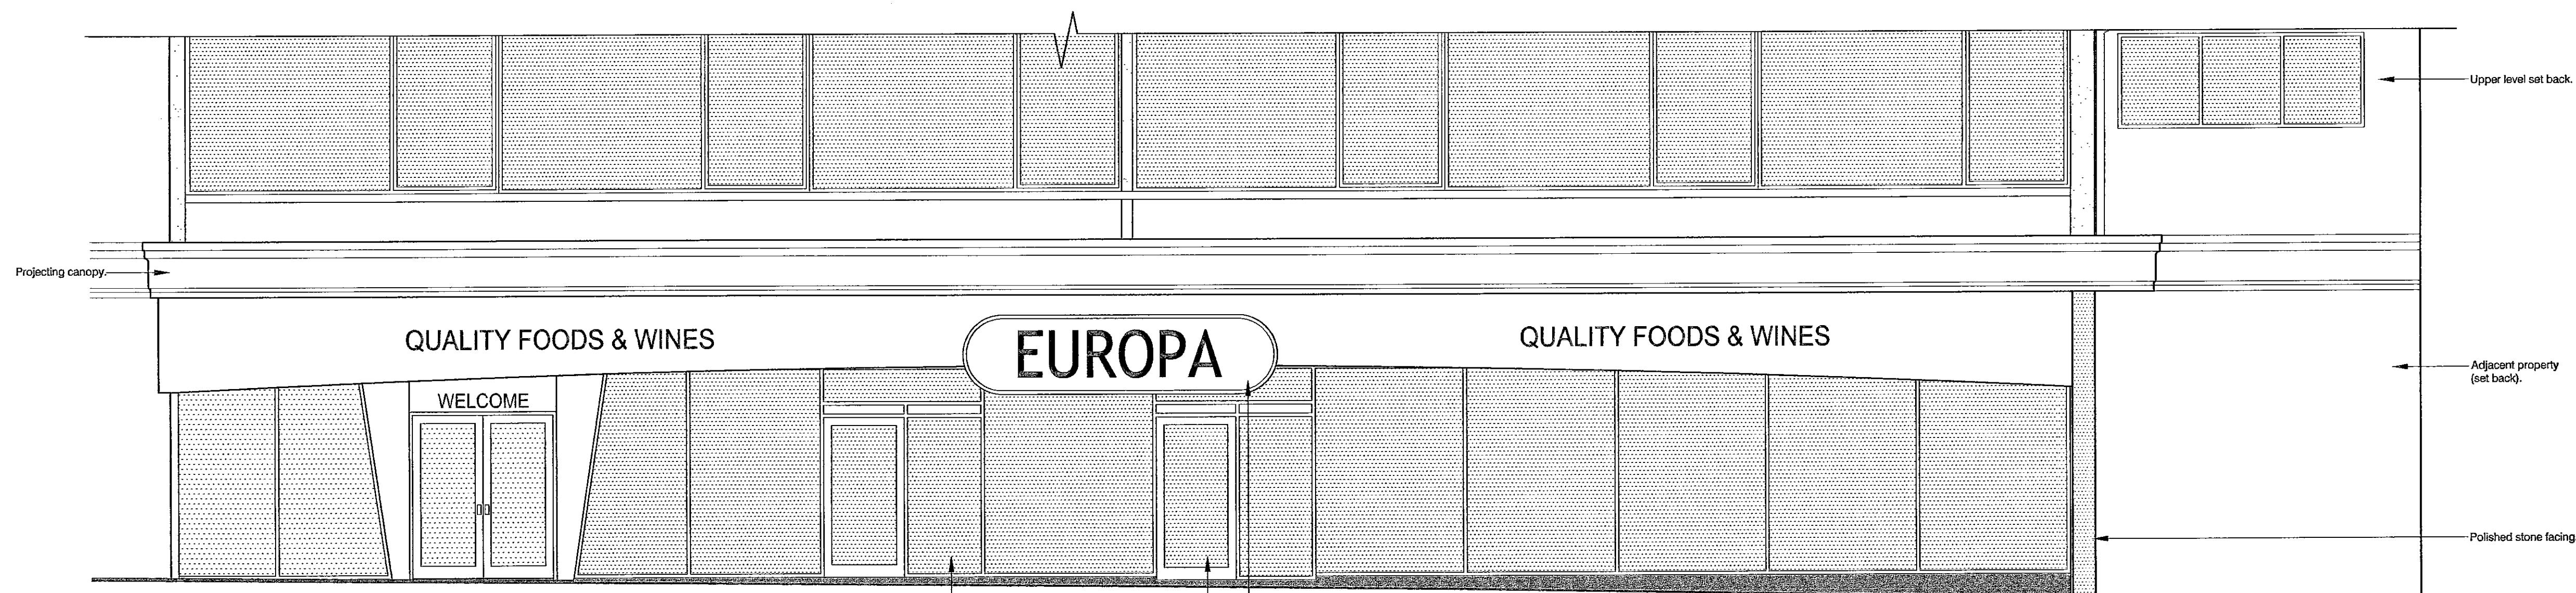

ELEVATION EXISTING SHOPFRONT
SCALE 1:50

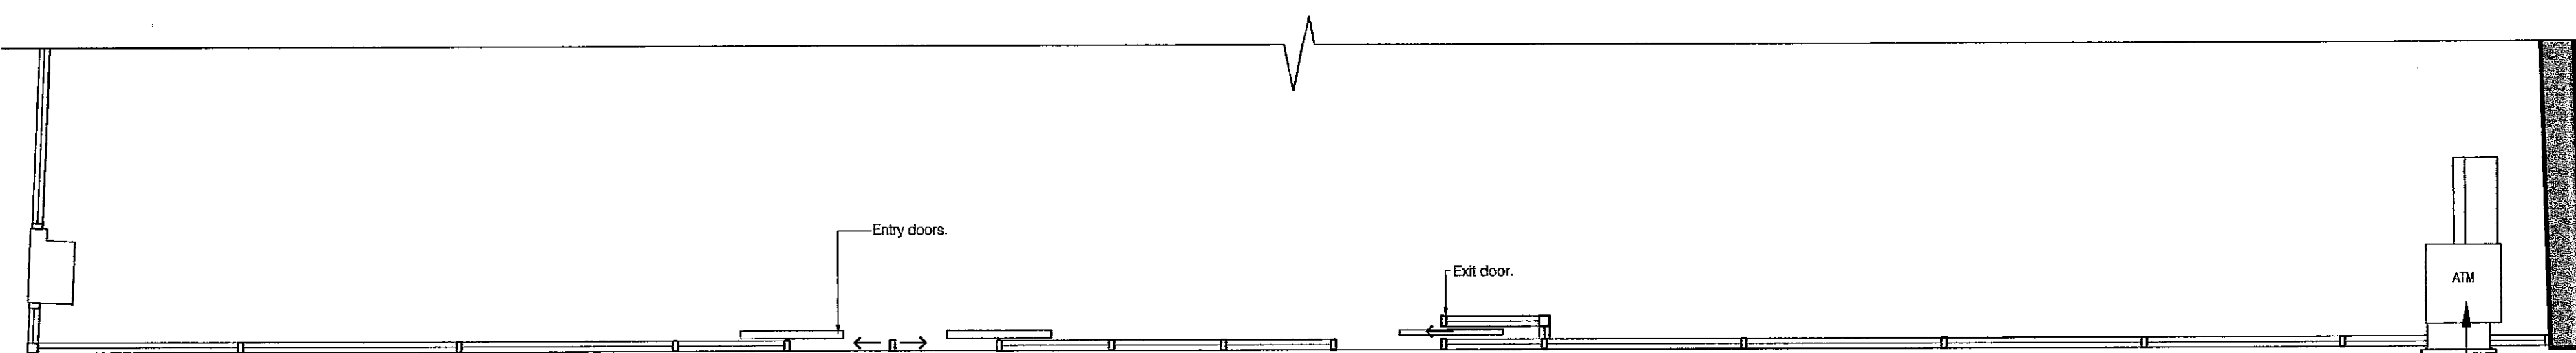


PLAN PROPOSED SHOPFRONT
SCALE 1:50

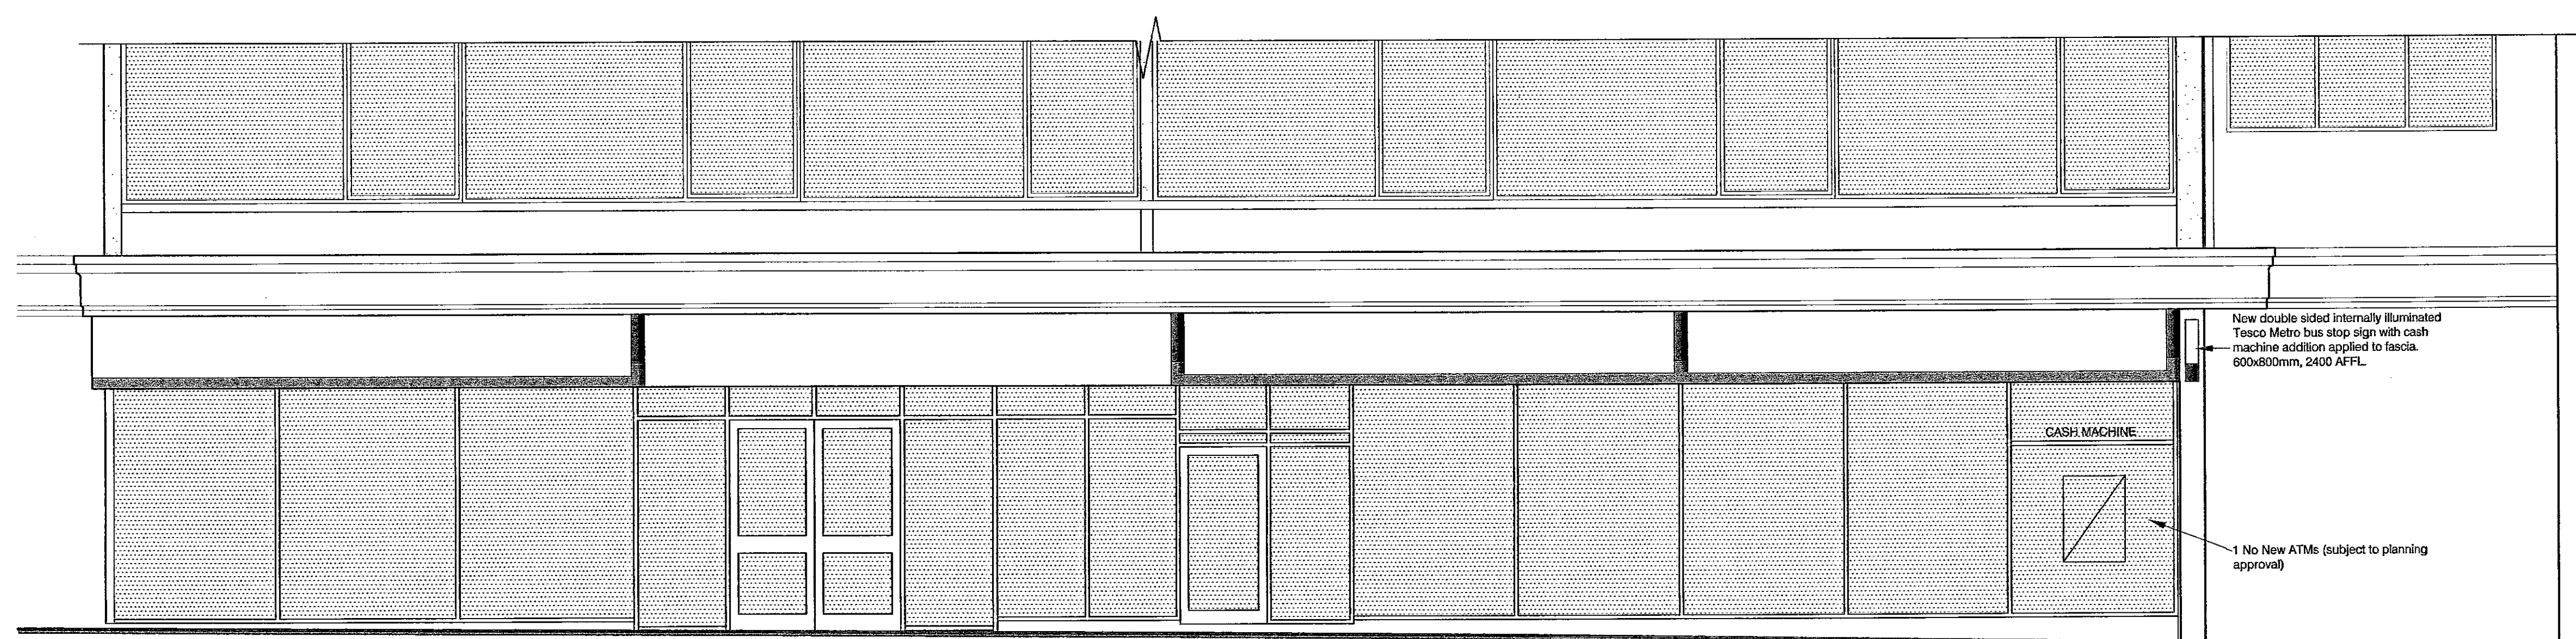

ELEVATION PROPOSED SHOPFRONT
SCALE 1:50

PP/04/2806/A

EX DIR	HDC	TP	CAC	FE	...	20
R.B.	11 NOV 2004		
K.C.	SW	SE
N	C
HBS

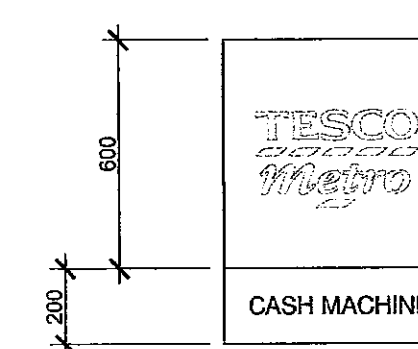

White Cash Dispenser
lettering on blue
background Pantone ref
Reflex blue

DELEGATED
APPROVAL
17 NOV 2004

A. Shopfront updated and 1no ATM shown in lieu of 2no ATMs 05/11/04



TESCO STORES LTD

Client
**114-120
NOTTING HILL GATE**
Project




**PROPOSED ELEVATIONS
AND PLANS FOR
2 NO ATMs**
Scale 1:50 @ A1 Date OCT 04

Job No. **3364**
Rev. **11 A**

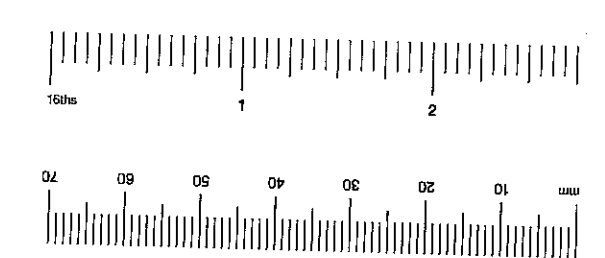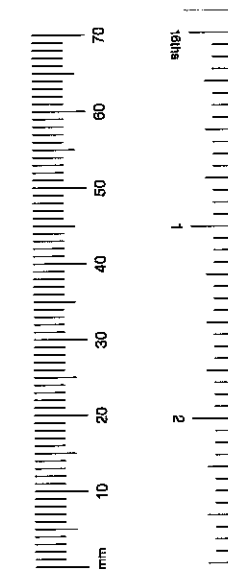


Do not scale. Only figured dimensions are to be used.
 All discrepancies to be reported to the Architect immediately for instruction. Dimensions and levels to be verified on site by the main contractor prior to the production of shop and fabrication drawings and before construction.
 This drawing is to be read in conjunction with all related Architects and Consultants details and other relevant information.
 Copyright reserved.

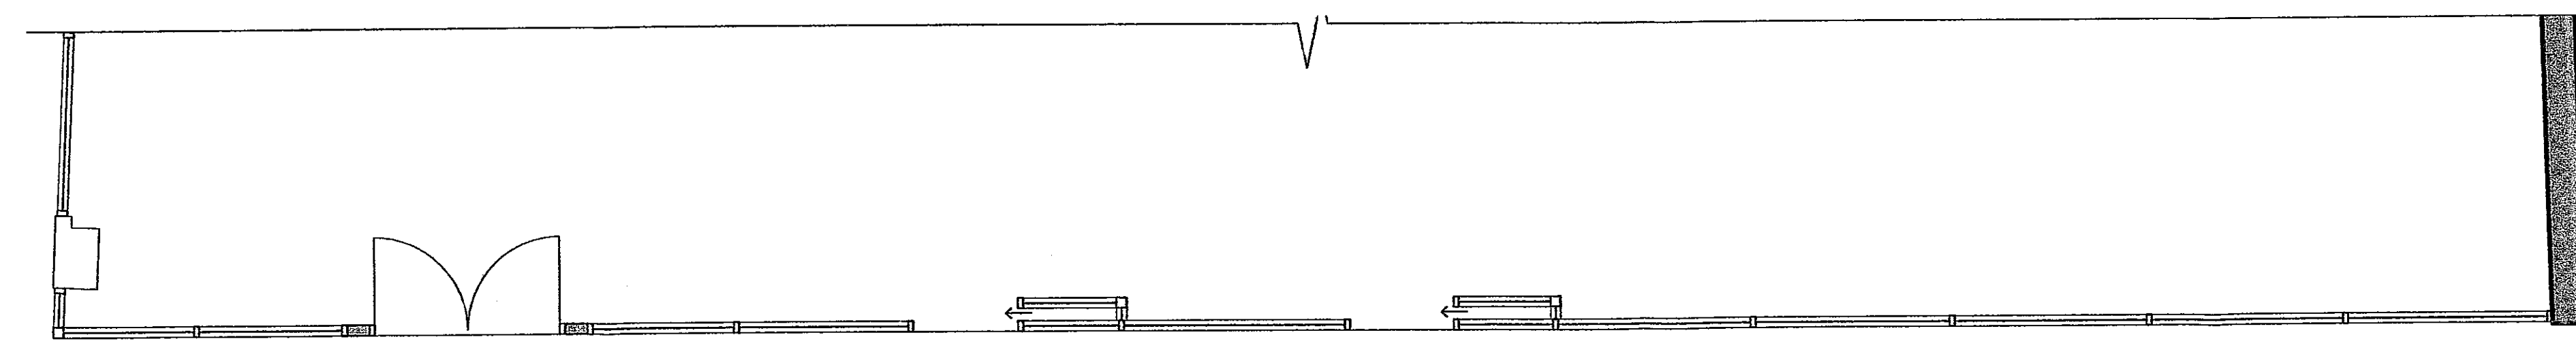


PLAN EXISTING SHOPFRONT
 SCALE 1:50



ELEVATION EXISTING SHOPFRONT
 SCALE 1:50

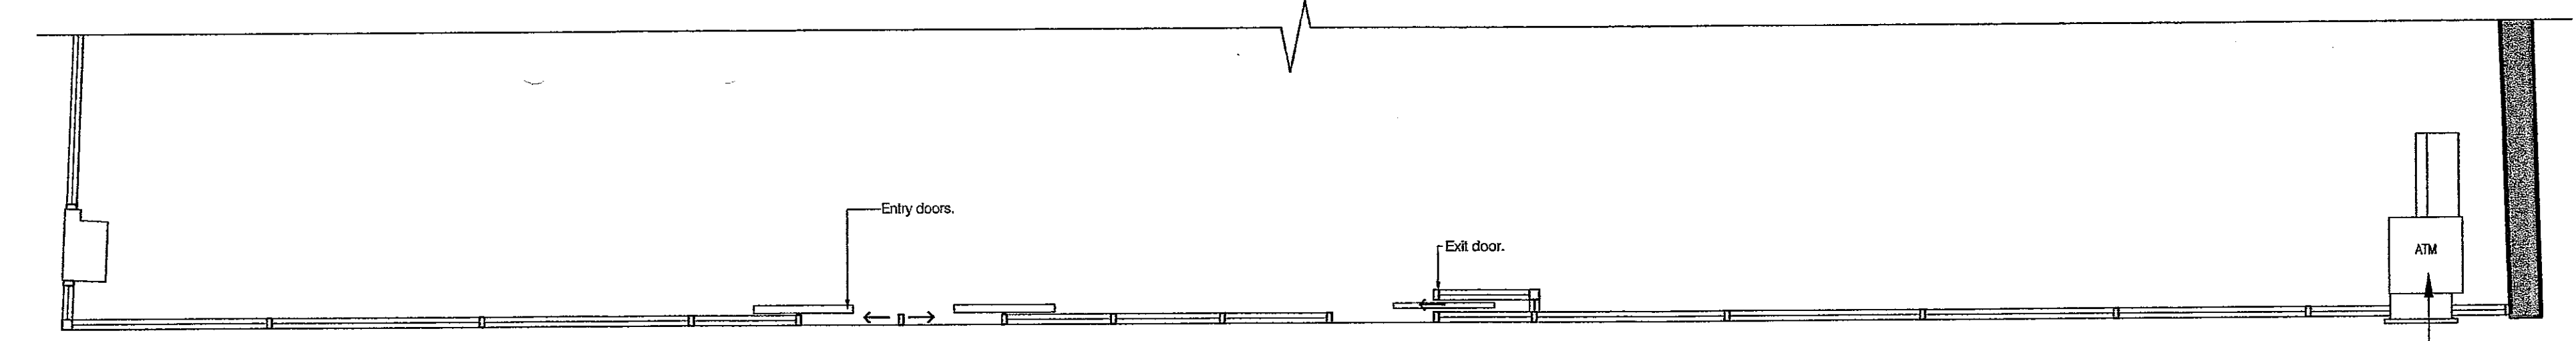

PLAN PROPOSED SHOPFRONT
 SCALE 1:50

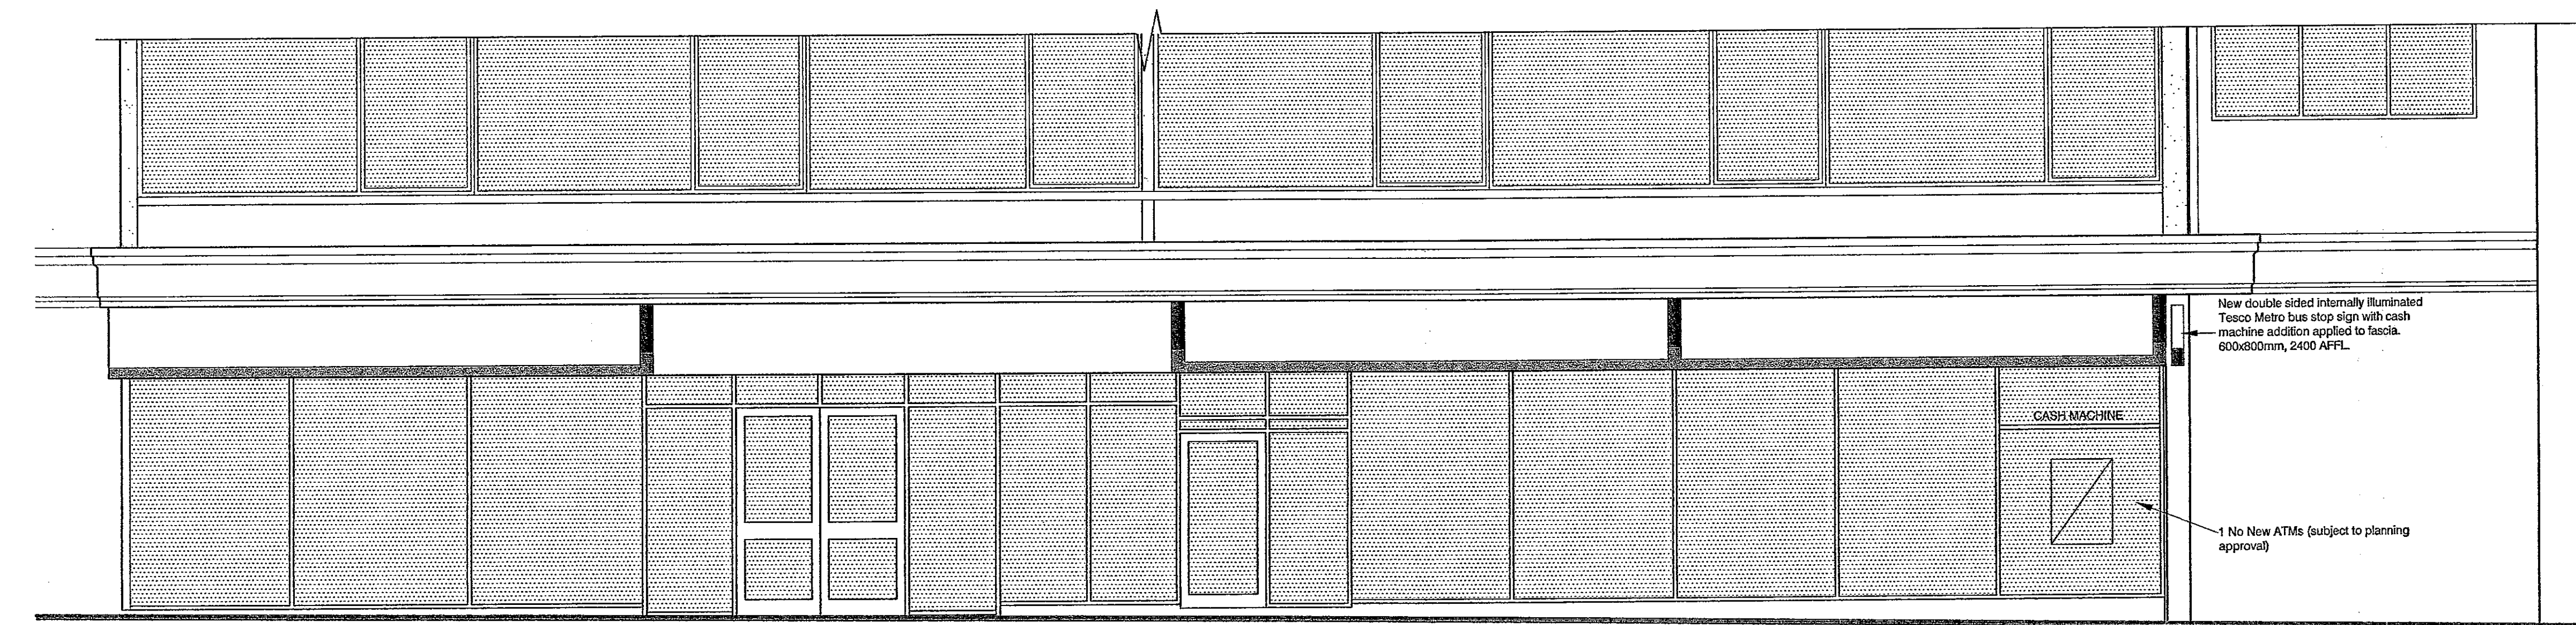


ELEVATION PROPOSED SHOPFRONT
 SCALE 1:50

Upper level set back
 Adjacent property (set back)
 Polished stone facing

Illuminated signage box
 Automatic sliding doors

PP/04/2306/A

EX DIR	HDC	TP	...	CL	AO
R.B.	11 NOV 2004				
N	C	SW	SE	APP	O REC
HBS					

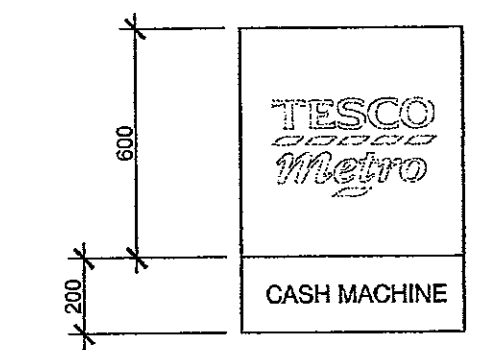

White Cash Dispenser
 lettering on blue
 background Pantone ref
 Reflex blue

New double sided internally illuminated Tesco Metro bus stop sign with cash machine addition applied to fascia. 600x800mm, 2400 AFPL

1 No New ATMs (subject to planning approval)

A. Shopfront updated and 1no ATM shown in lieu of 2no ATMs 05/11/04

TESCO STORES LTD

Client
114-120 NOTTING HILL GATE
 Project



PROPOSED ELEVATIONS AND PLANS FOR 2 NO ATMs

3364
 Job No.

Drawing Title Scale Date Drawing No. Rev.

