

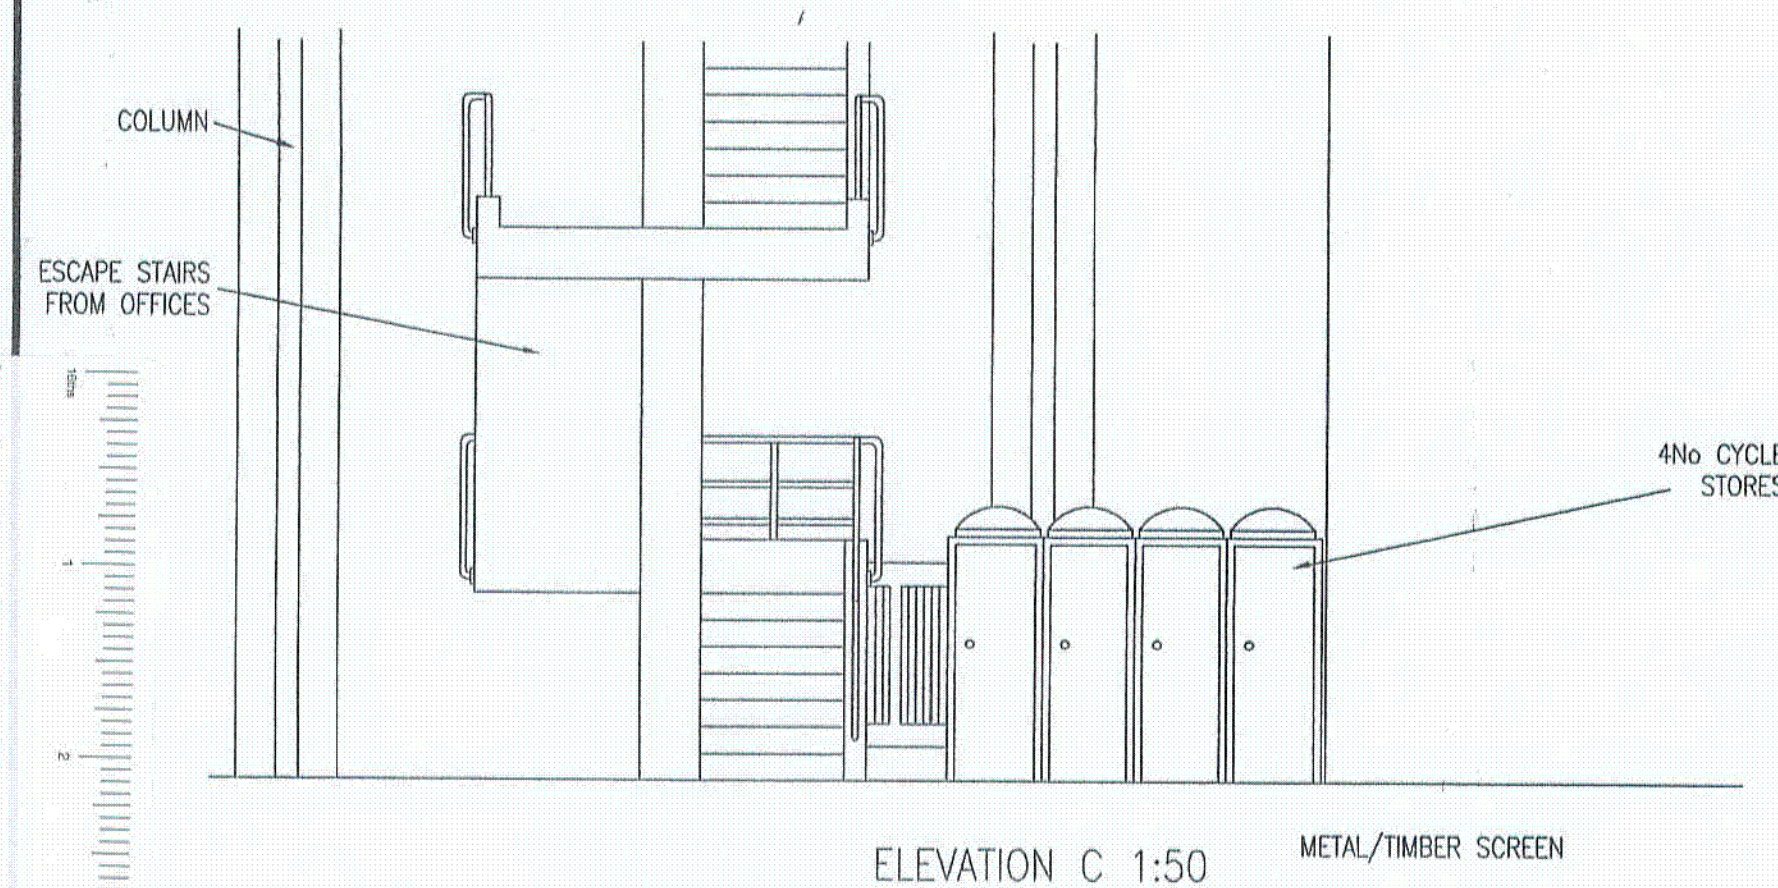
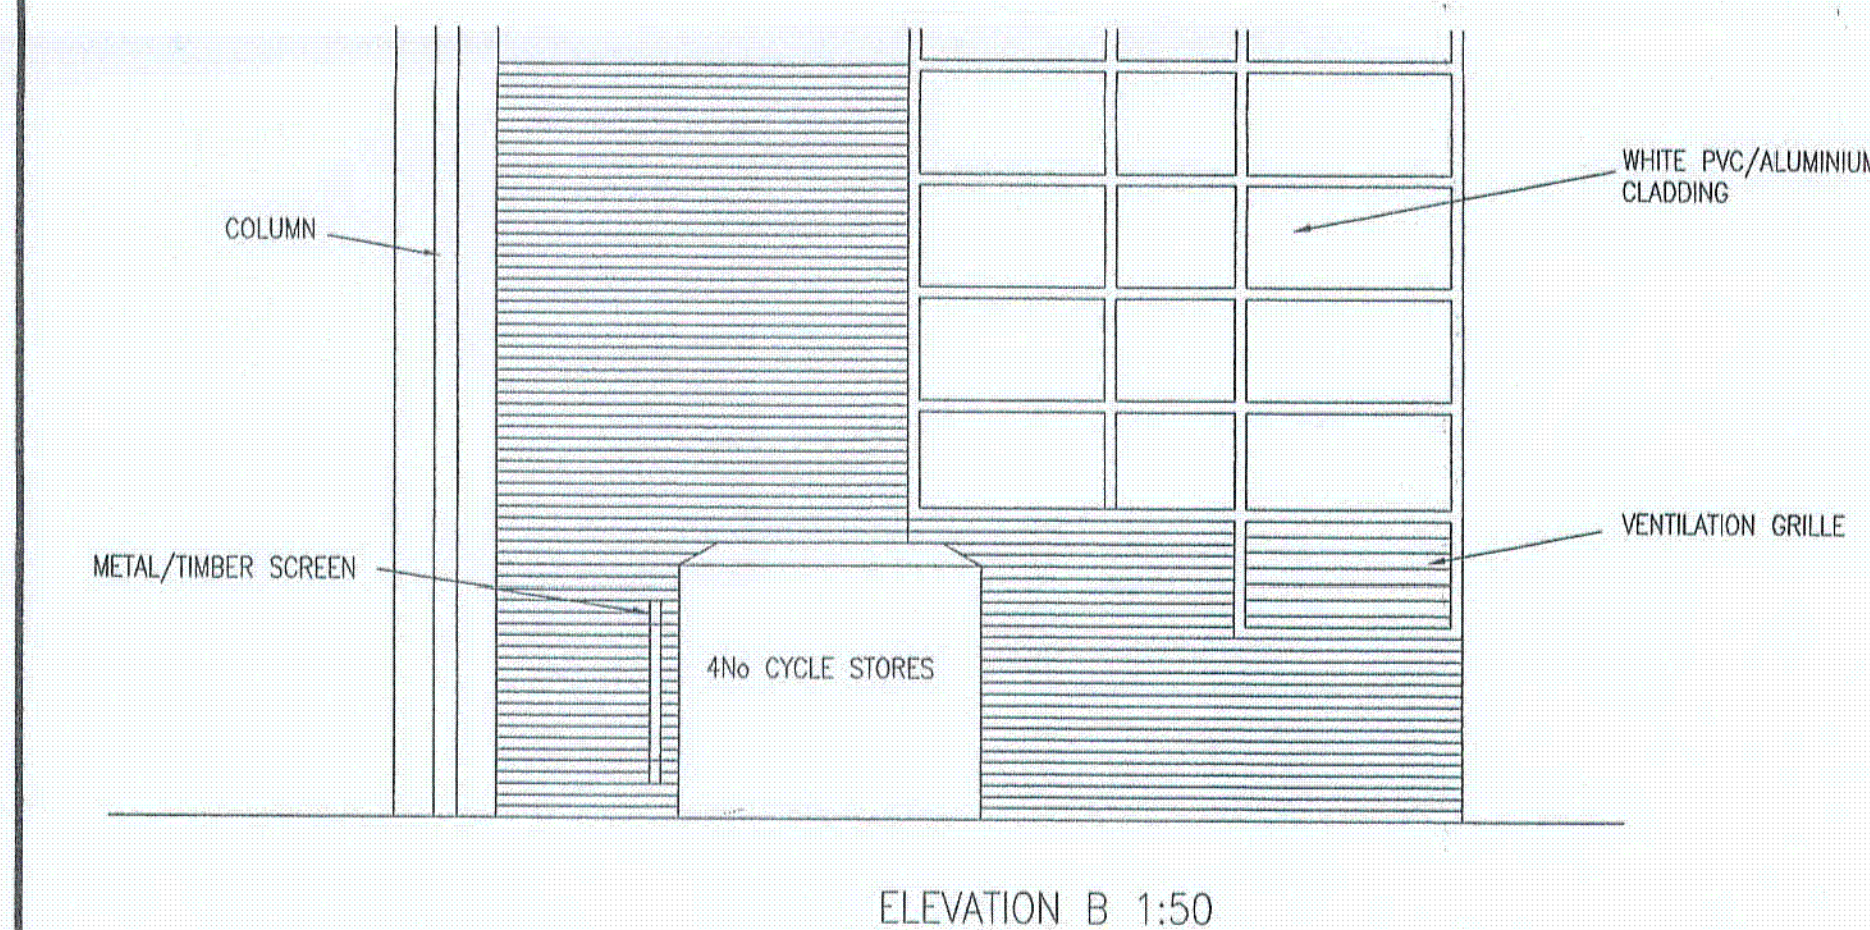
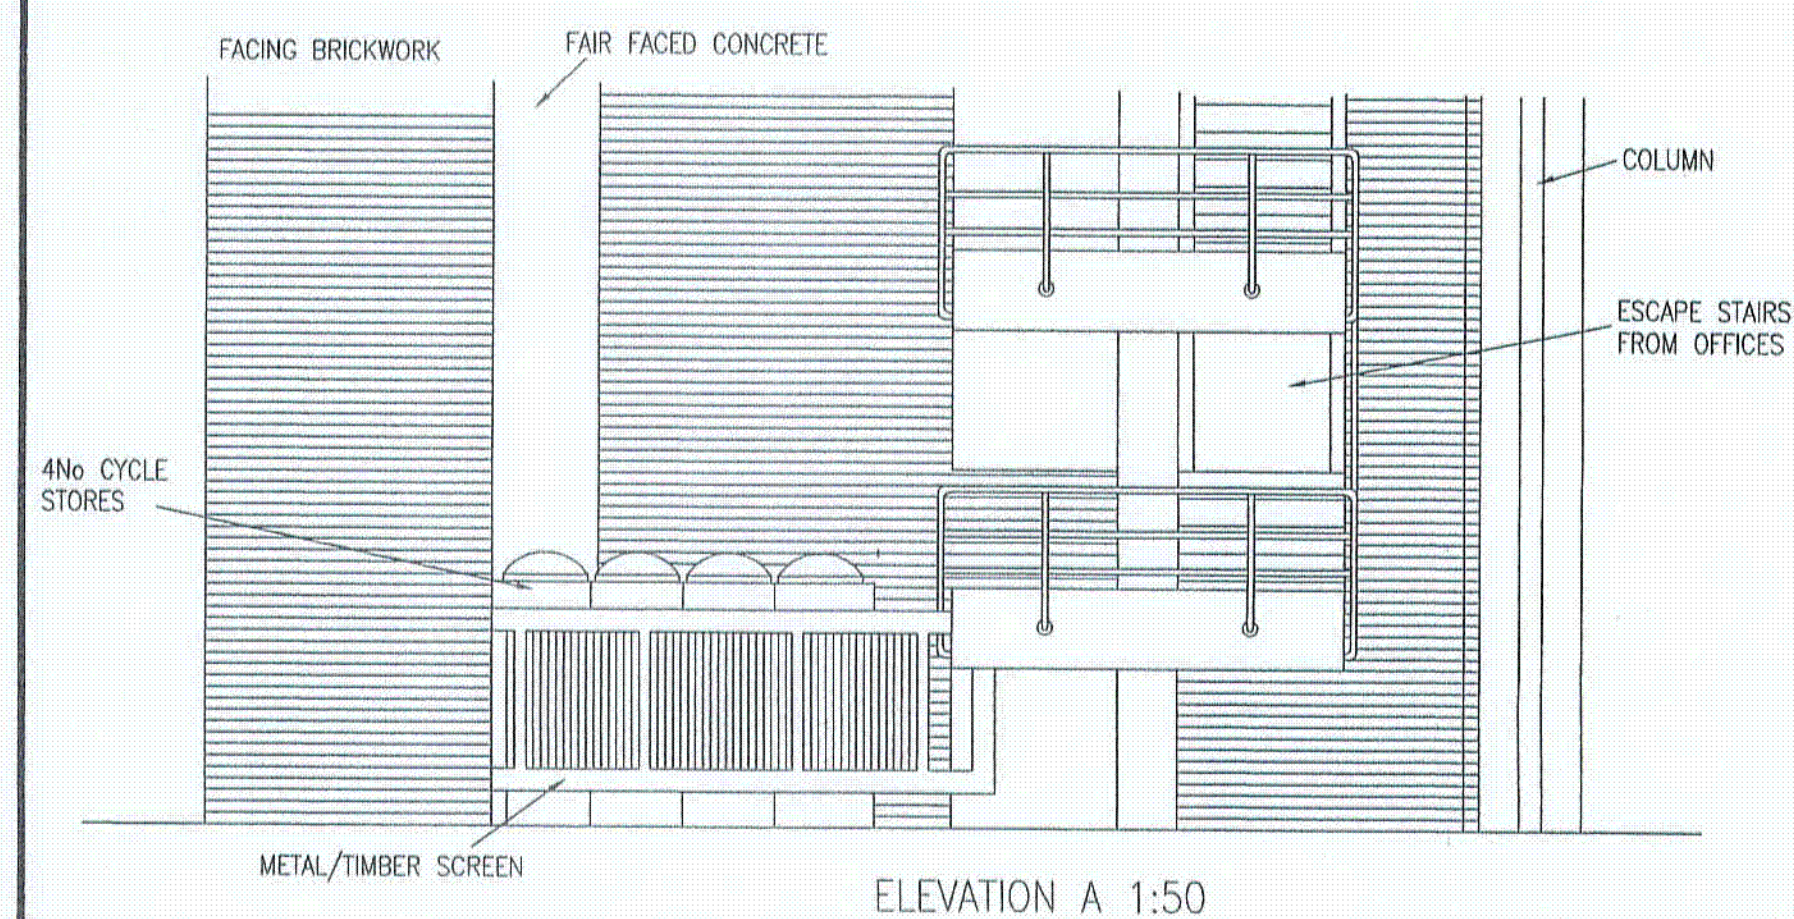



Drawing Number:
8584/A/01

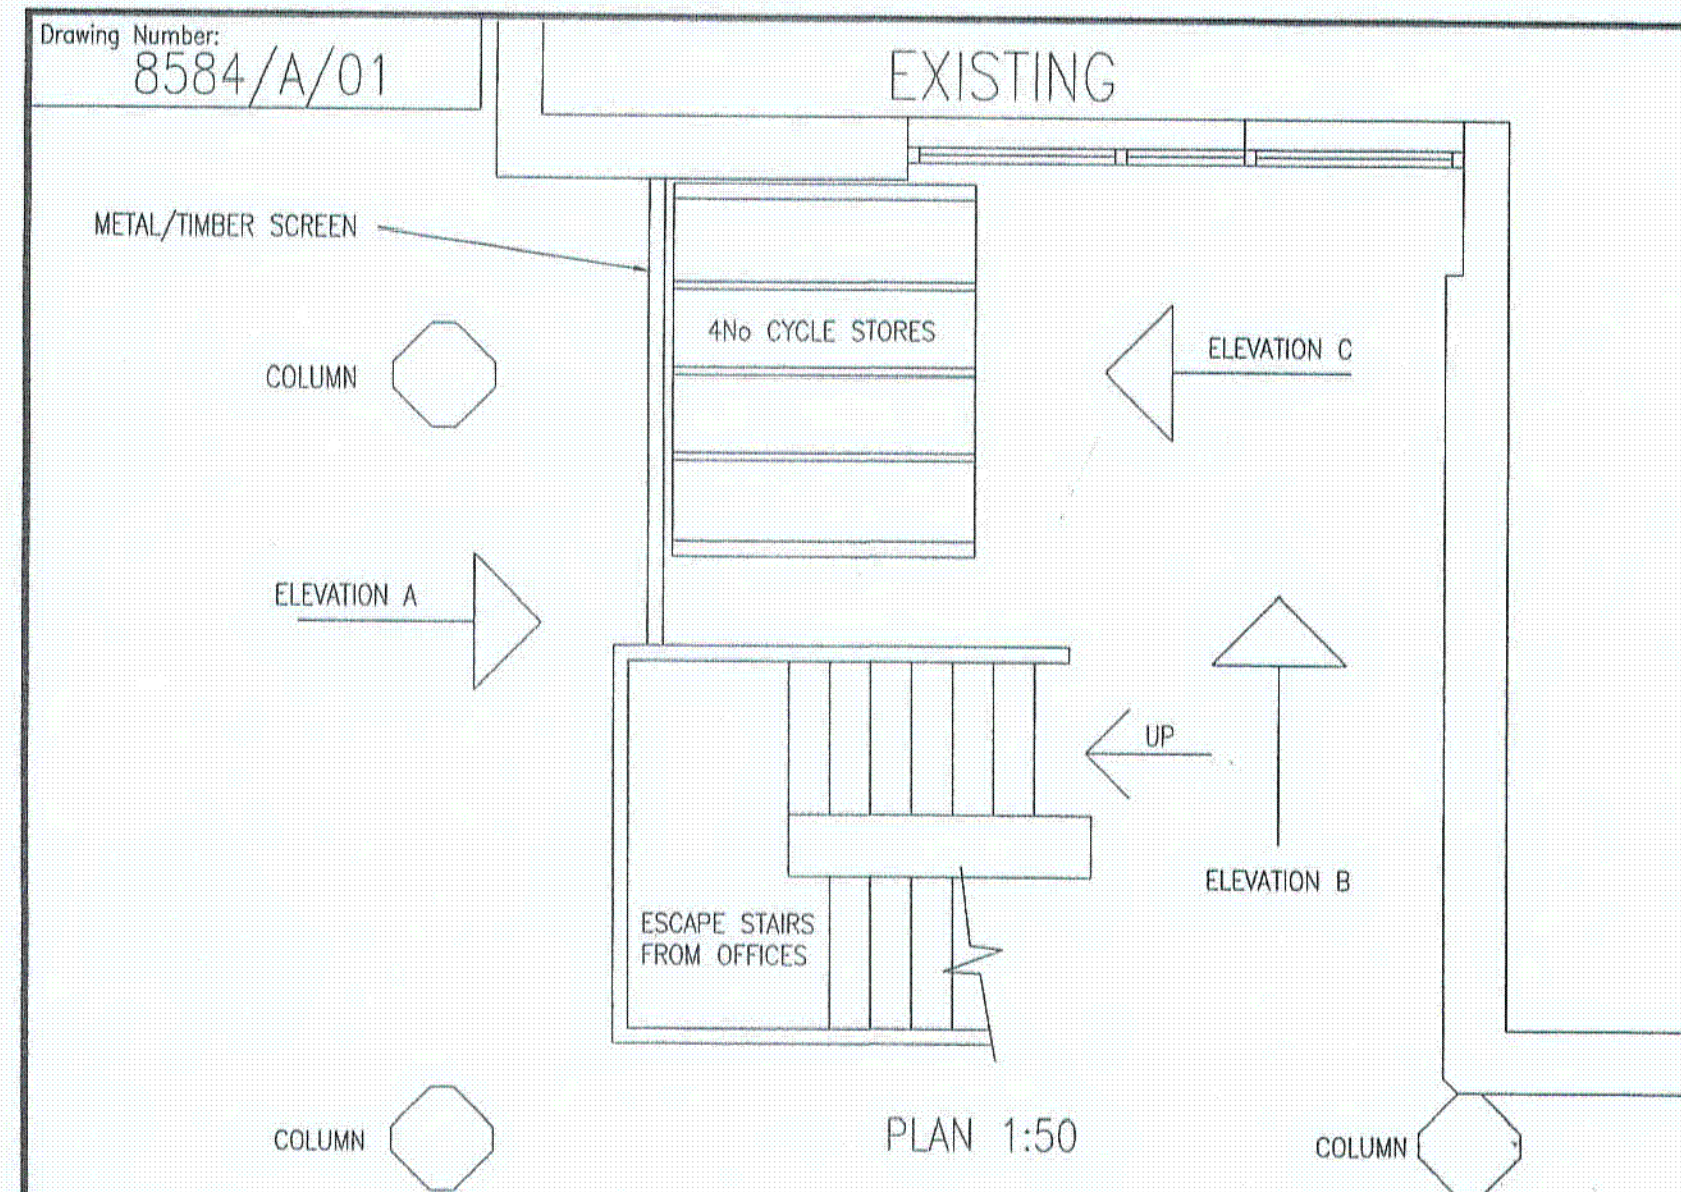





DO NOT SCALE

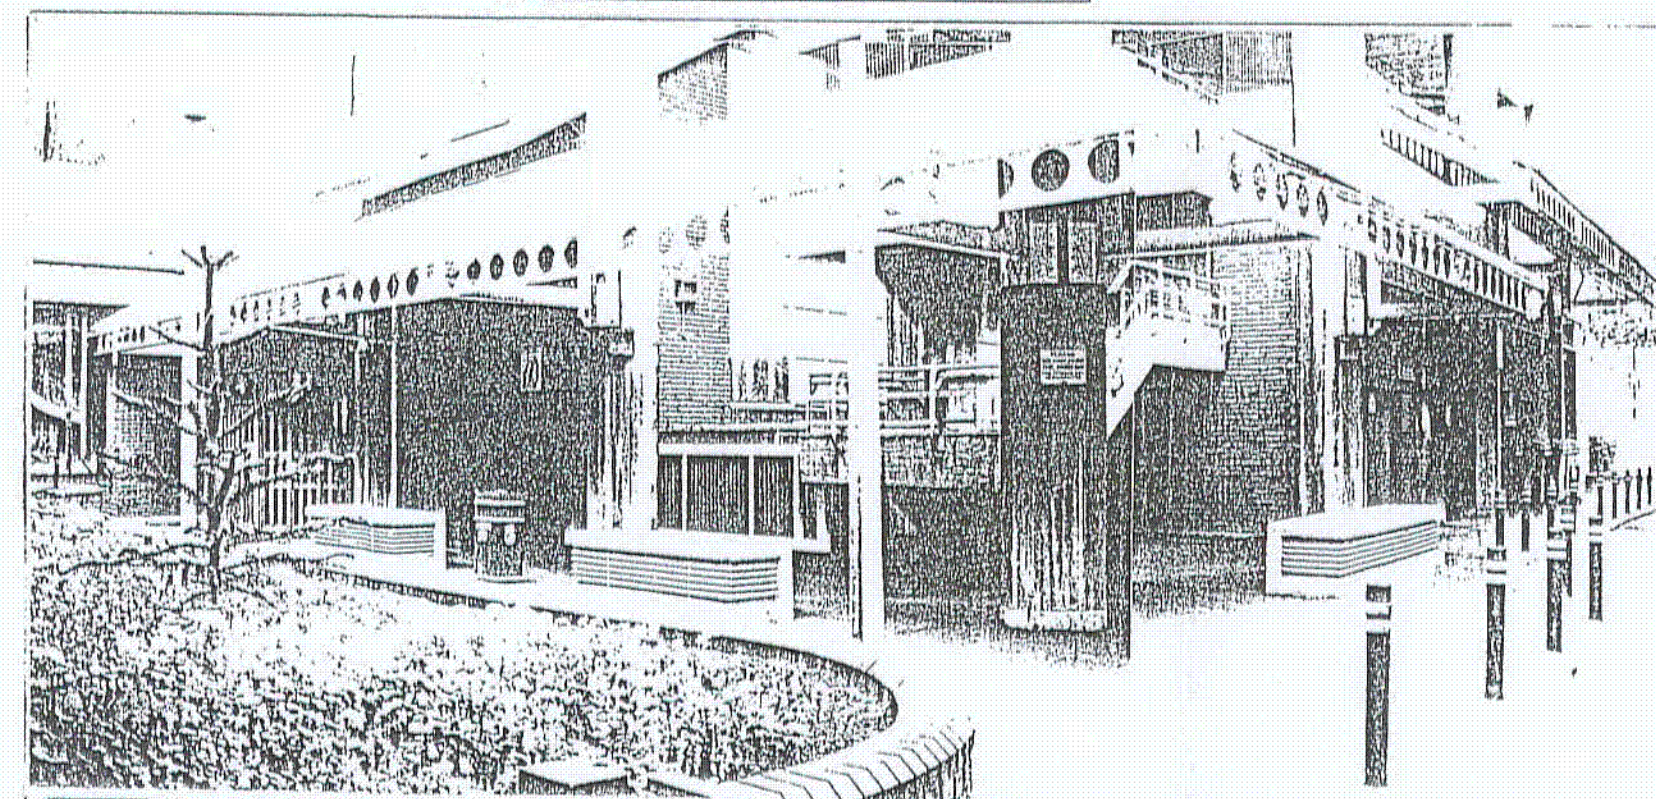

VIEW OF EXISTING ENTRANCE AREA

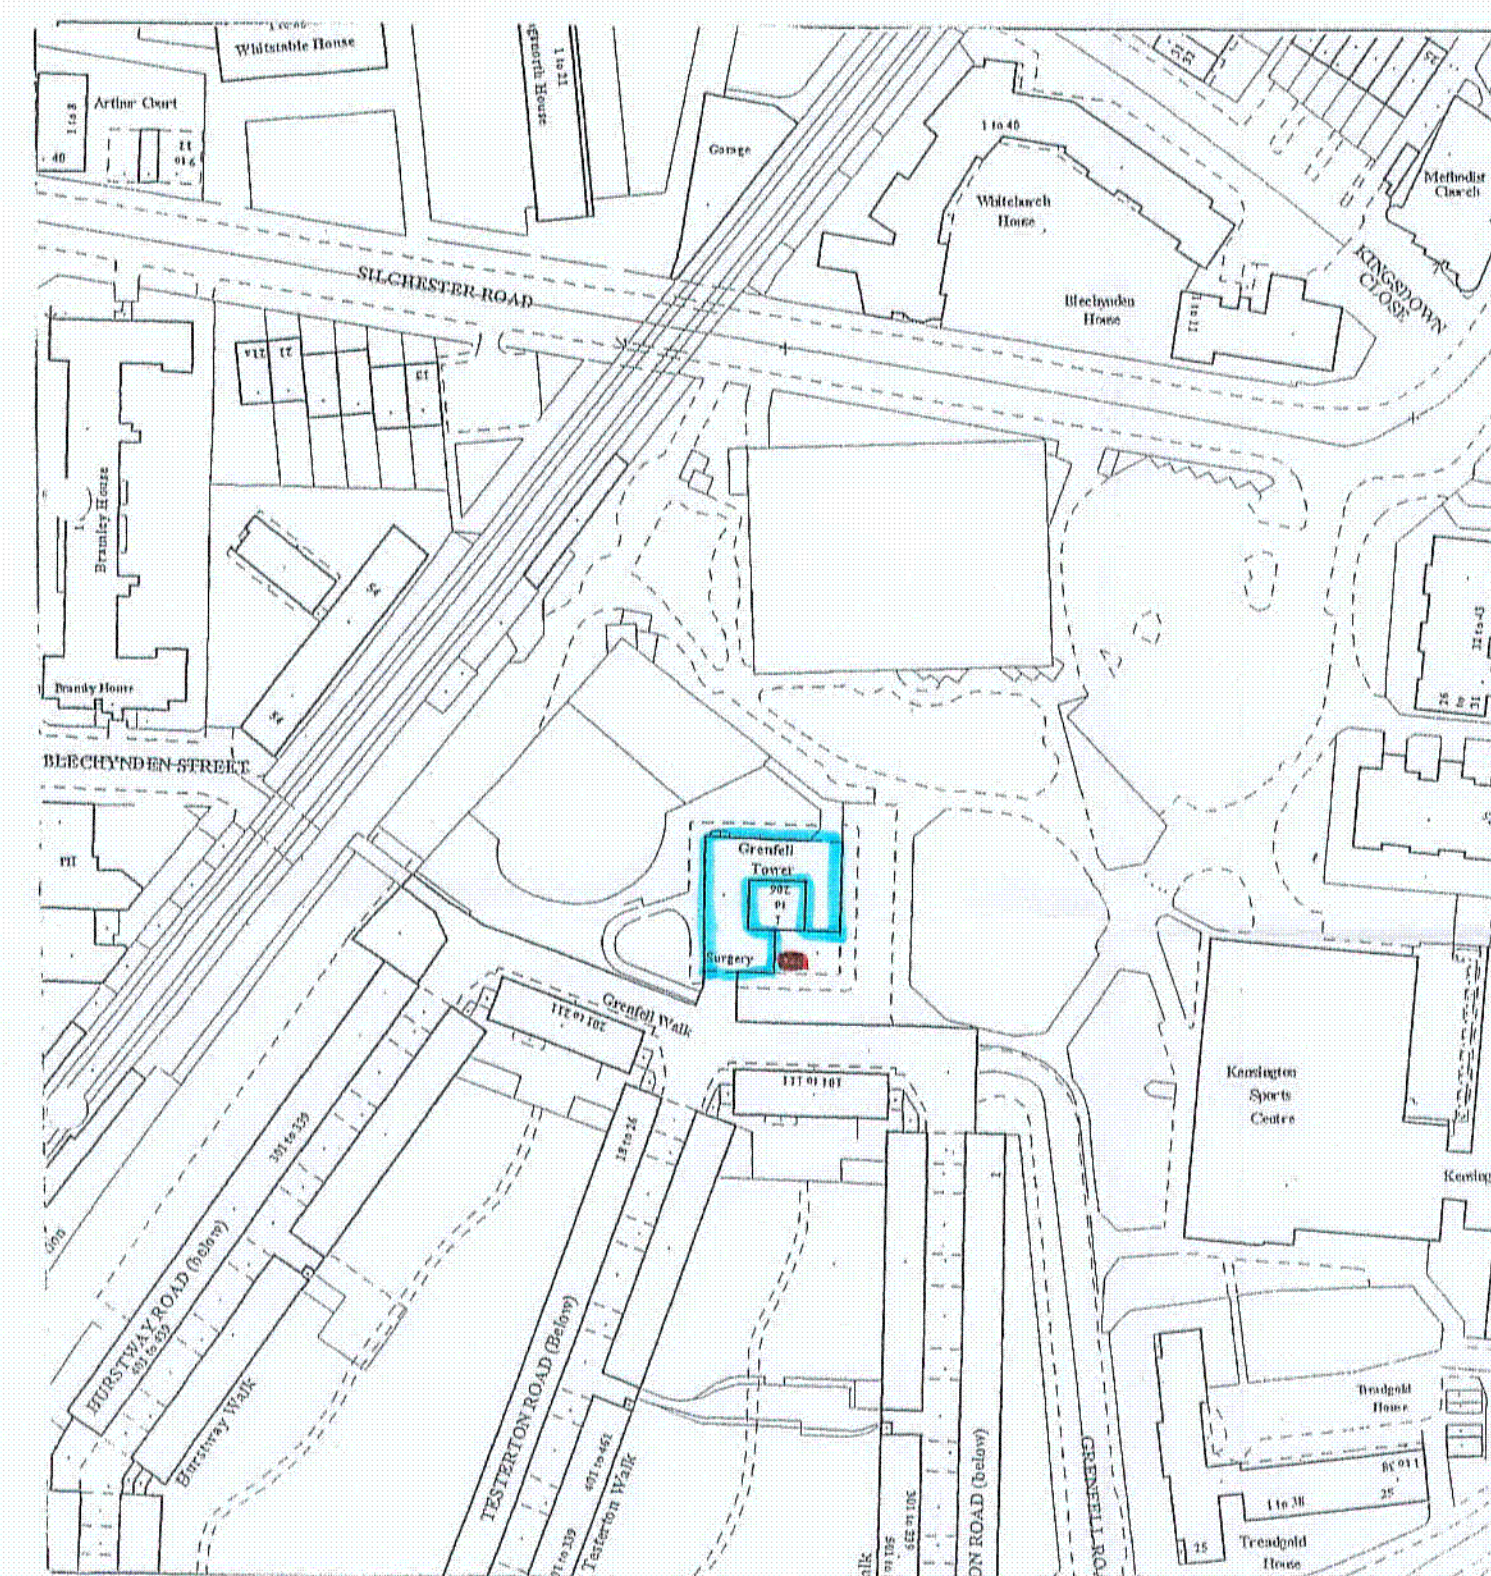

LOCATION PLAN - 1:1250

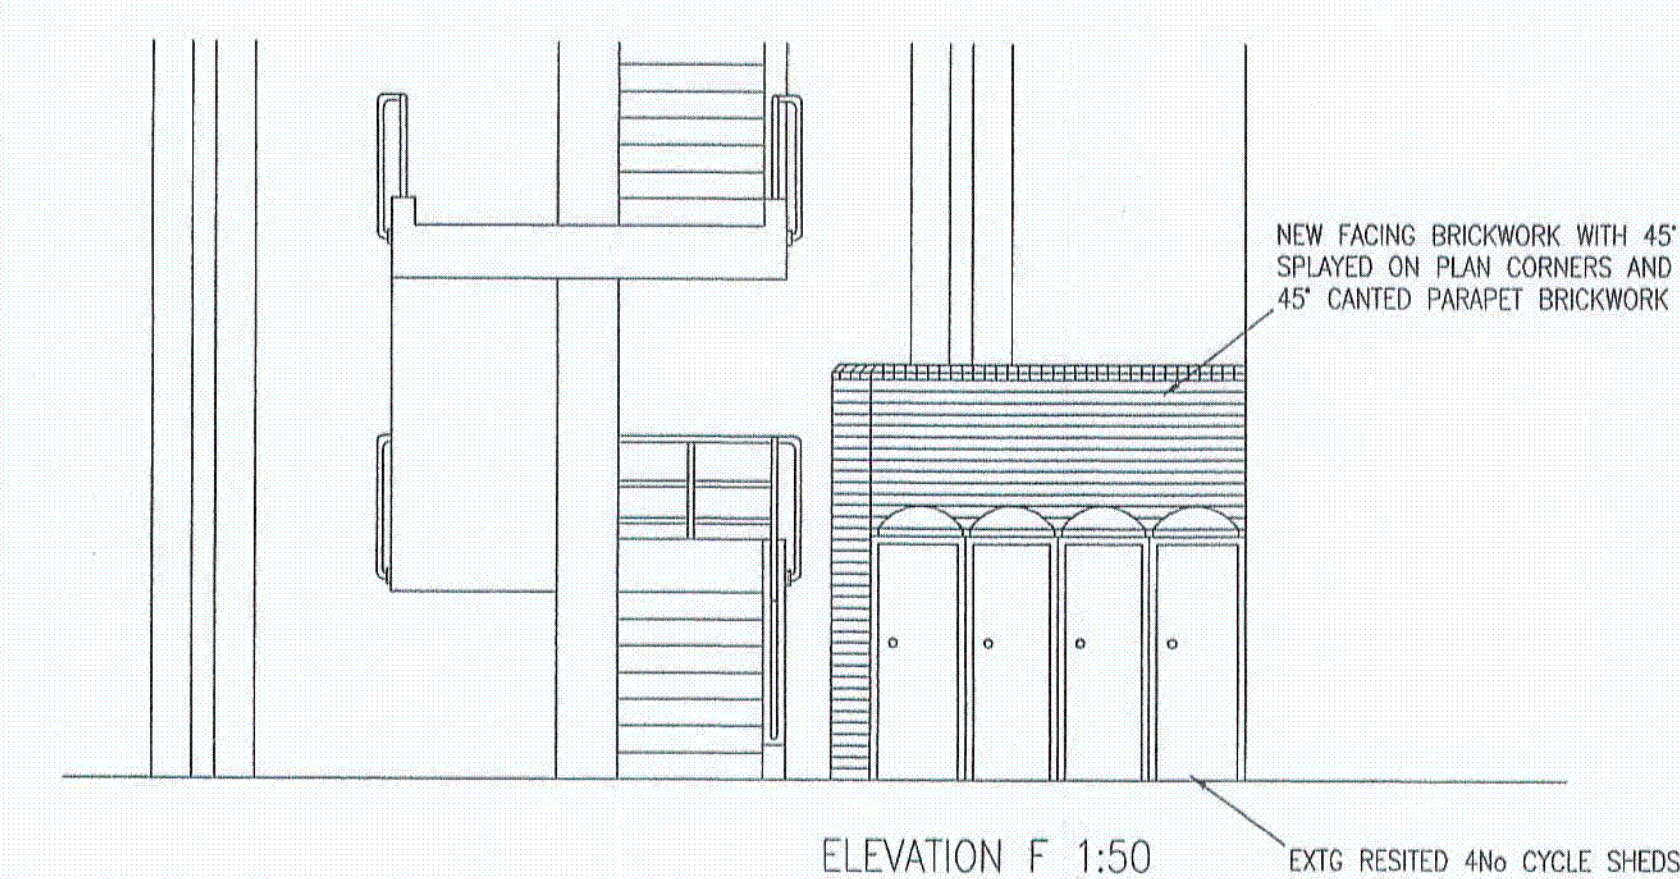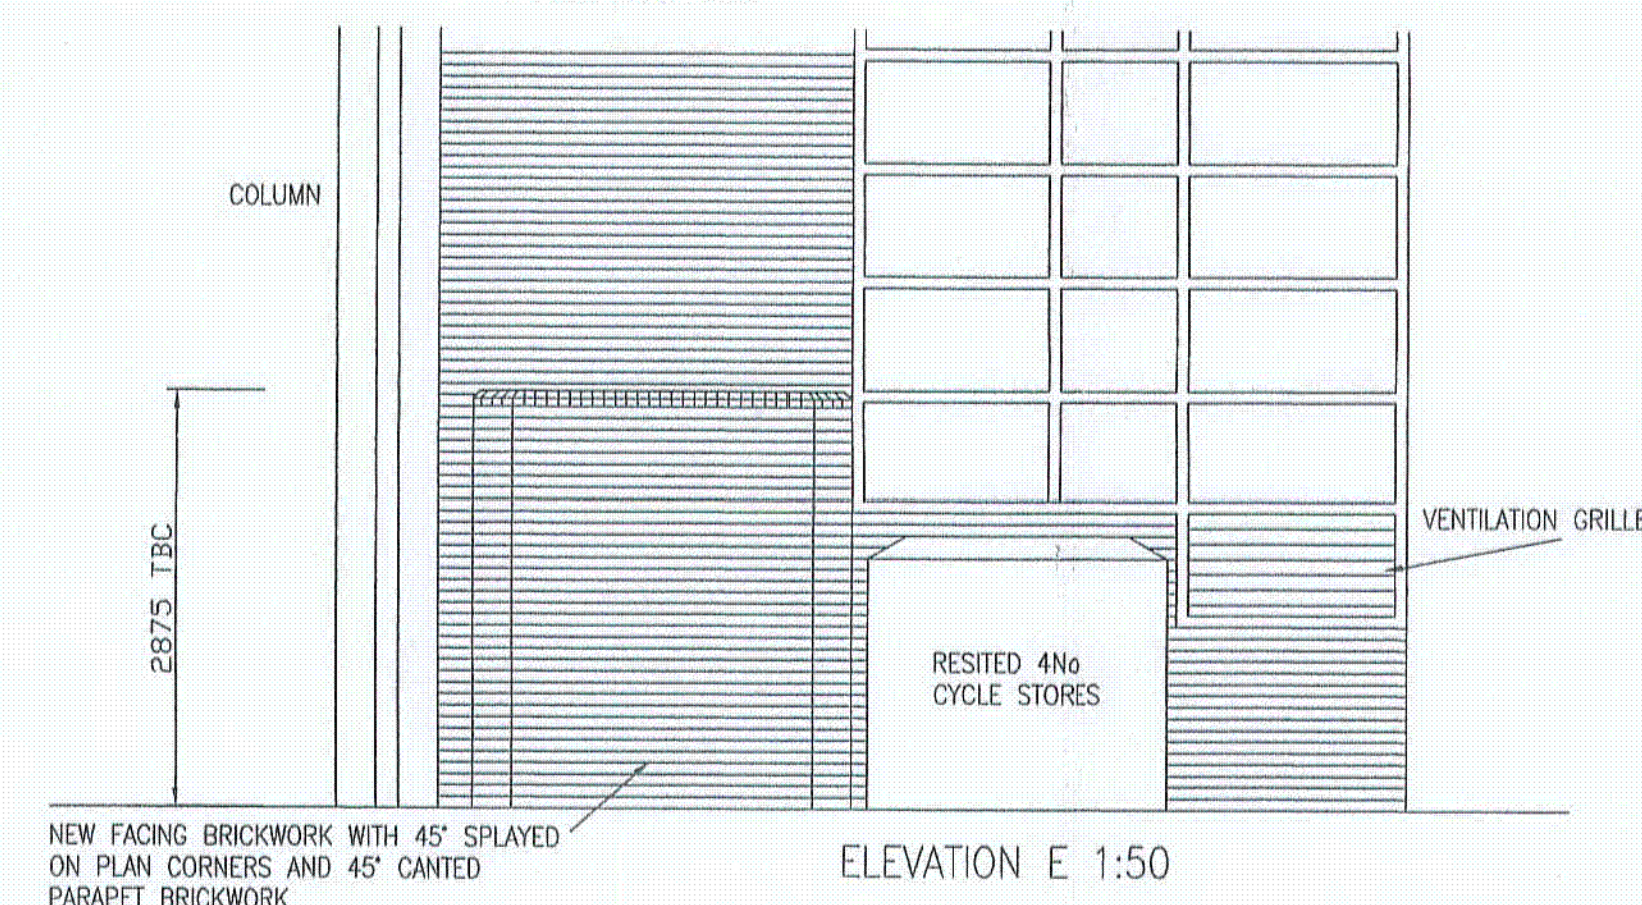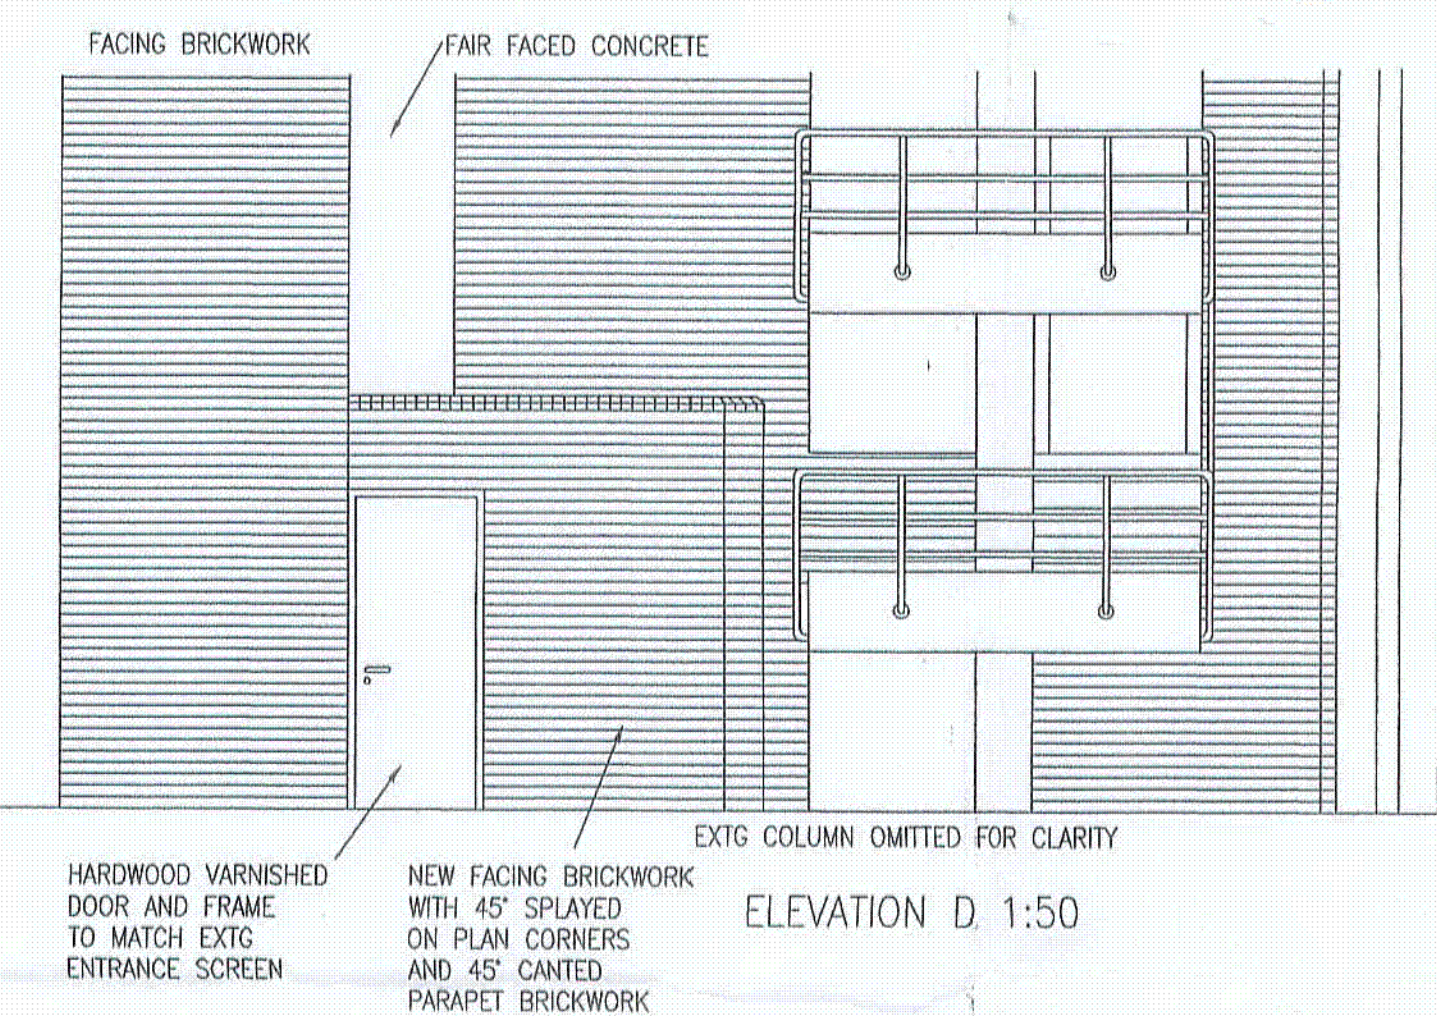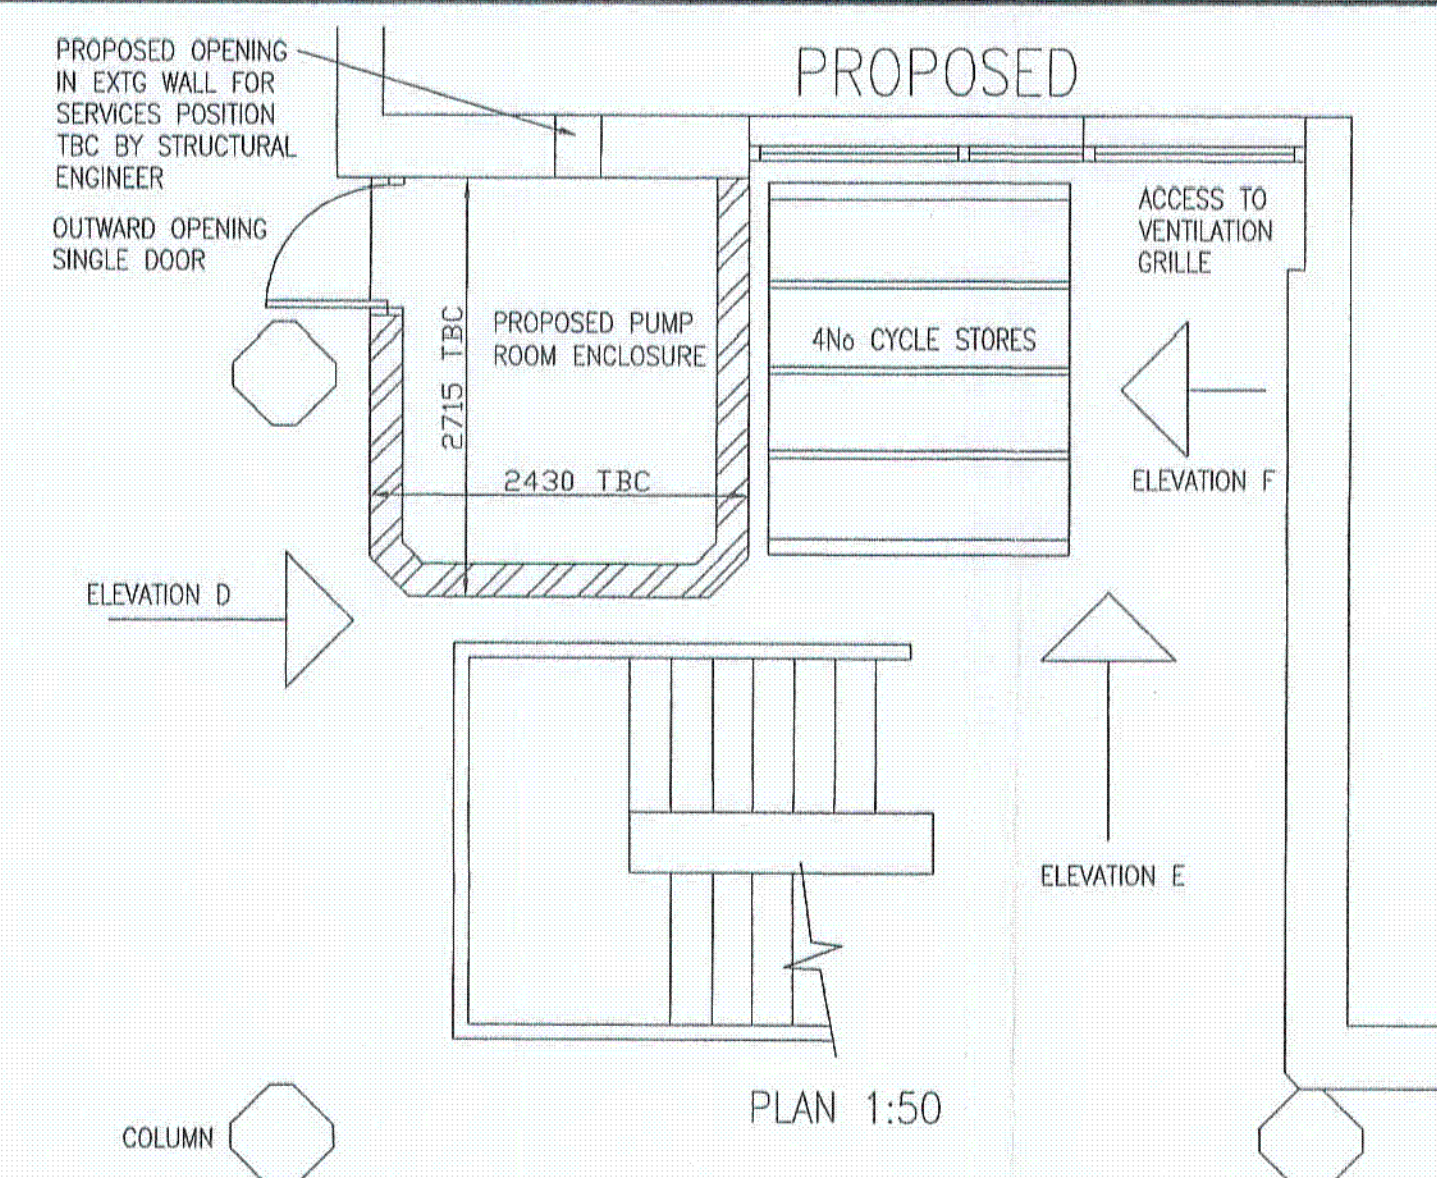

NOTES

SCOPE OF WORK

- 1) RELOCATE BICYCLE STORE AND HOARD OFF WORKING AREA FOR DURATION OF WORKS
- 2) REMOVE METAL/TIMBER SCREEN AND MAKE GOOD
- 3) STRIP OUT BITUMEN MACADAM PAVINGS AND EXPOSE REINFORCED CONCRETE SUSPENDED GROUND SLAB AND CARRY OUT REMEDIAL MEASURES AS RECOMMENDED BY STRUCTURAL ENGINEER INCLUDING CASING NEW 100MM THICK MASS CONCRETE FLOOR SLAB WITH A FLOATED FINISH
- 4) CONSTRUCT CAVITY WALL BRICKWORK WITH OUTER SKIN OF MULTI-STOCK BRICKWORK TO CLOSELY MATCH THE EXISTING AND INNER SKIN OF FAIR FACED BLOCKWORK, WITH PAINTED FINISH
- 5) CONSTRUCT NEW REINFORCED CONCRETE FLAT ROOF SLAB WITH PARAPET UPSTAND AND ASPHALT COVERINGS WITH WHITE/SILVER SOLAR REFLECTIVE PAINT
- 6) CONSTRUCT NEW MESH REINFORCED CONCRETE FLOOR SLOPED TO MAKE UP LEVELS
- 7) FORM SINGLE DOOR OPENING SIZE 2100x900MM IN VARNISHED HARDWOOD TO MATCH THE EXISTING ENTRANCE SCREEN
- 8) FORM NEW OPENING IN EXISTING WALL APPROX SIZE 300x300MM FOR SERVICES
- 9) INSTALL RAINWATER OUTLET TO FLAT ROOF AND RUN NEW RAINWATER PIPE AND CONNECT TO EXISTING DRAINAGE SYSTEM

MATERIALS

MULTI-STOCK CLAY FACING BRICKS TO CLOSELY MATCH THE EXISTING

VARNISHED HARDWOOD SINGLE DOOR AND FRAME TO MATCH THE EXISTING ENTRANCE FRAME

CONCRETE FLAT ROOF SLAB WITH WHITE/SILVER SOLAR
REFLECTIVE PAINT FINISH


CYCLE STORAGE AS EXISTING

PP040924

EX DIR	HDC	TP	CAC	AD	CLU	A
R.B.	26 APR 2004				PLANNING	A
K.C.						
N	C	SW	SE	APP	IO	REC
			ARB	PLN	DES	FES

Client

THE ROYAL BOROUGH OF
KENSINGTON & CHELSEA

  BUTLER & YOUNG ASSOCIATES

Multi-Discipline Building Consultants

TRENTON HOUSE
59a IMPERIAL WAY
CROYDON, SURREY
CRO 4RR

Email: enquiries@bya.co.uk

Tel No. 020-8667-0110 Fax No. 020-8667-0220

Project _____

GRENFELL TOWER

GRENELL RD. W10

Drawing Title

PROPOSED PUMP ROOM
FOR HYDRAULIC LIFT

Scales
1:50 & 1:1250

Xref:	Drwg Sheet
—	A1

Drawn MF


Checked MF	Date MAR 04
---------------	----------------

BYA Ref:
W8584


Drawing Number:	REV:
-----------------	------

8584/A/01	A
-----------	---


Drawing Number:
8584/A/01

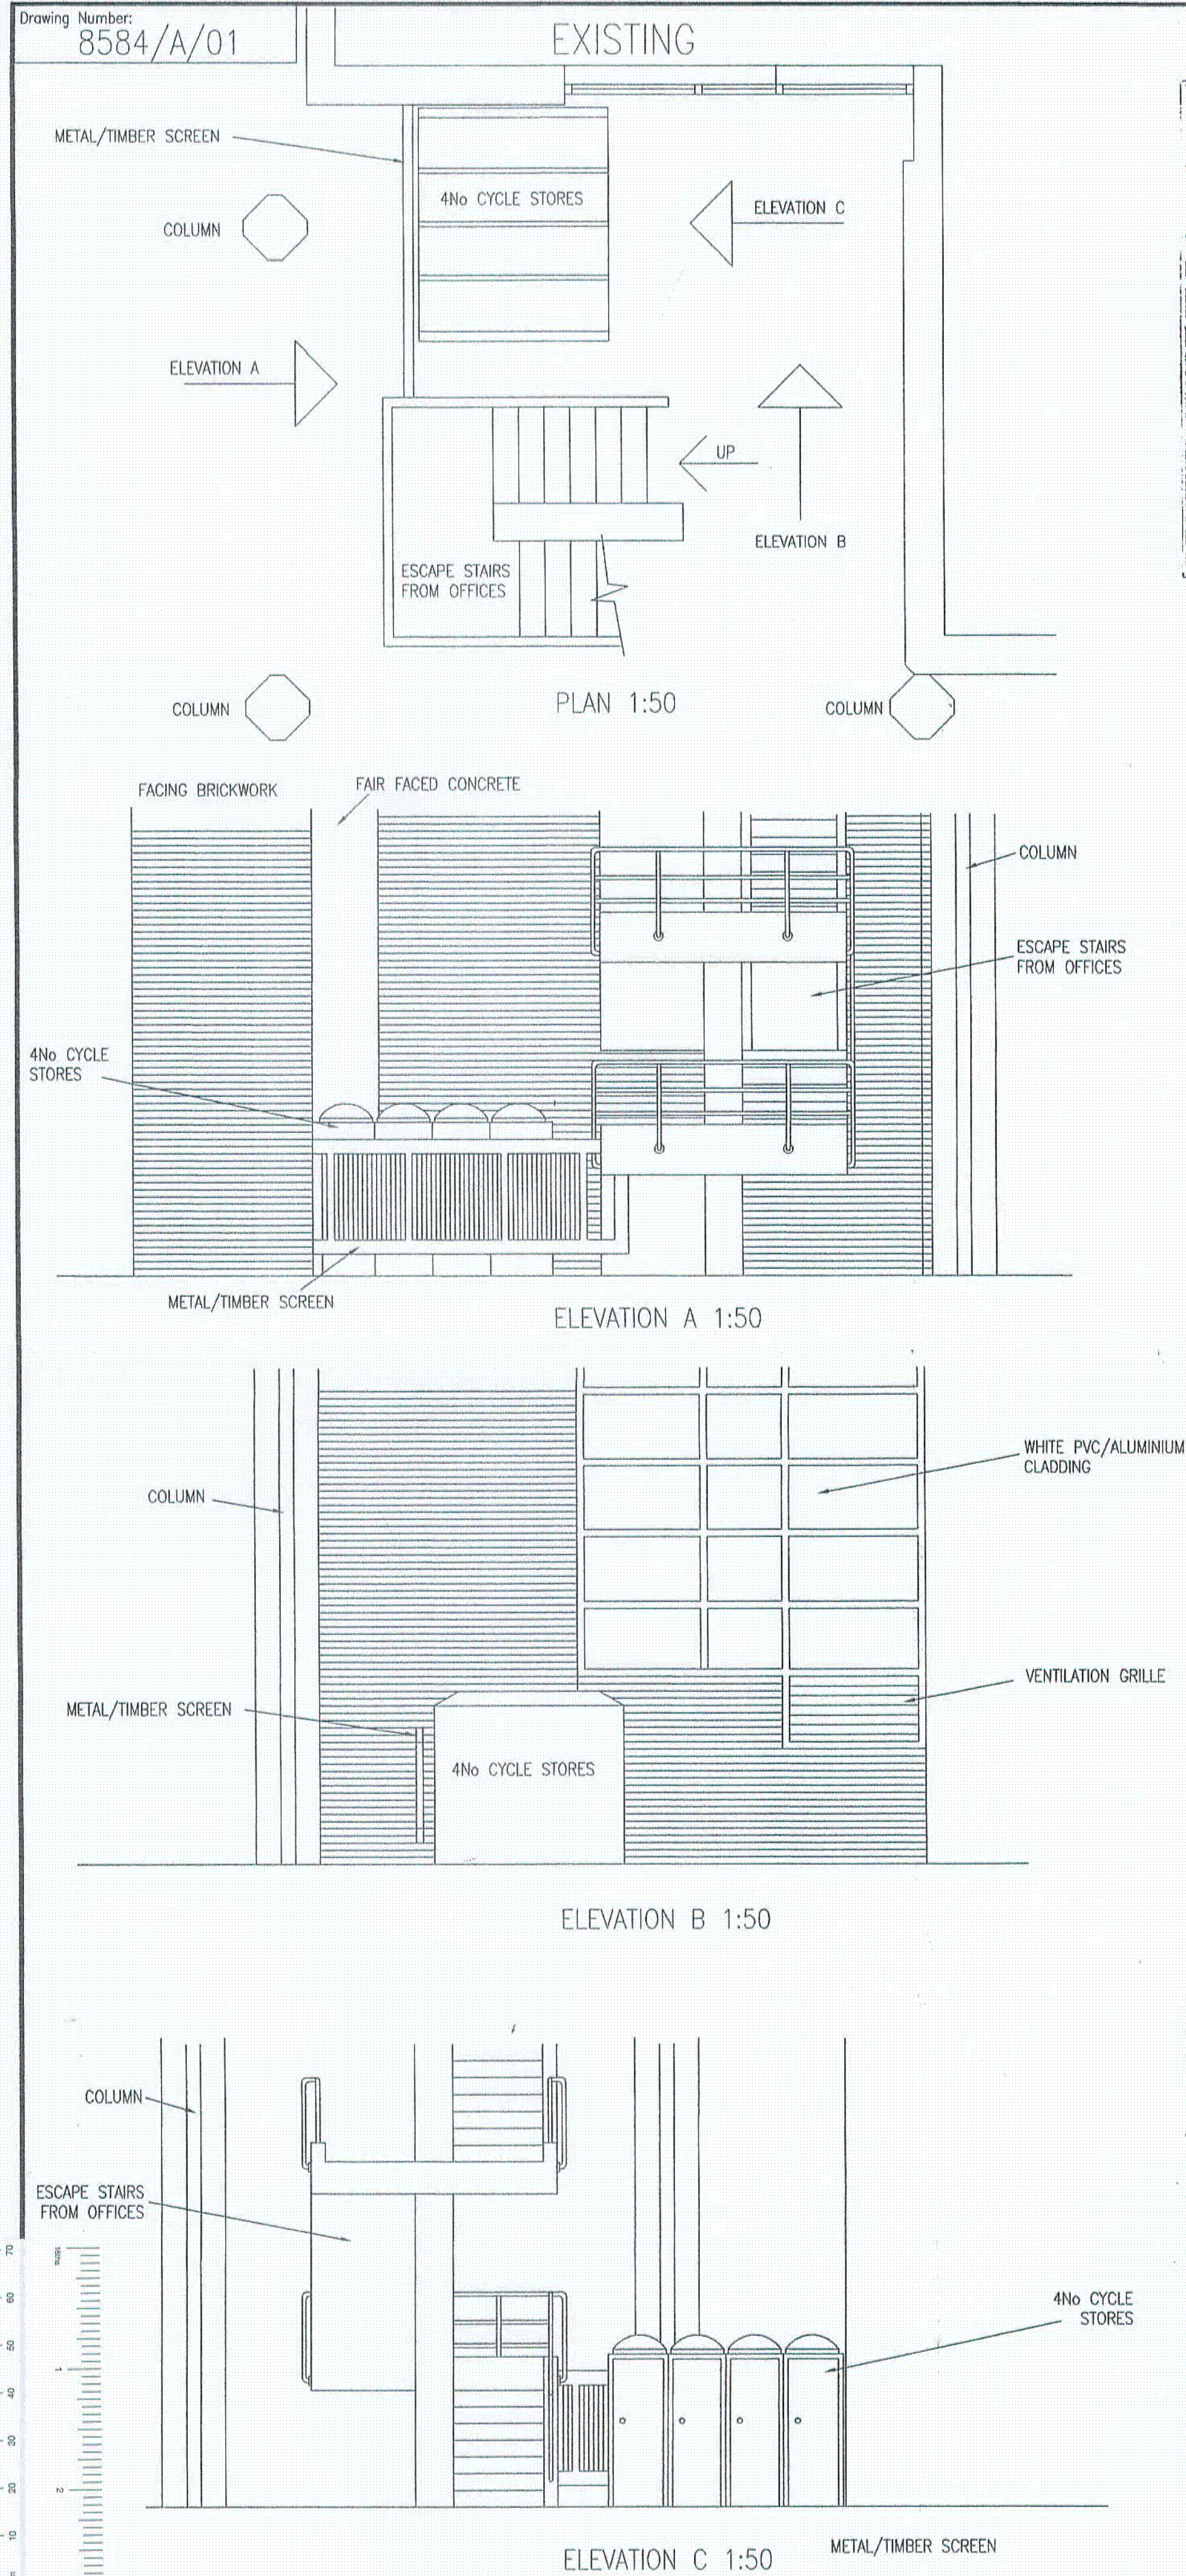


DO NOT SCALE

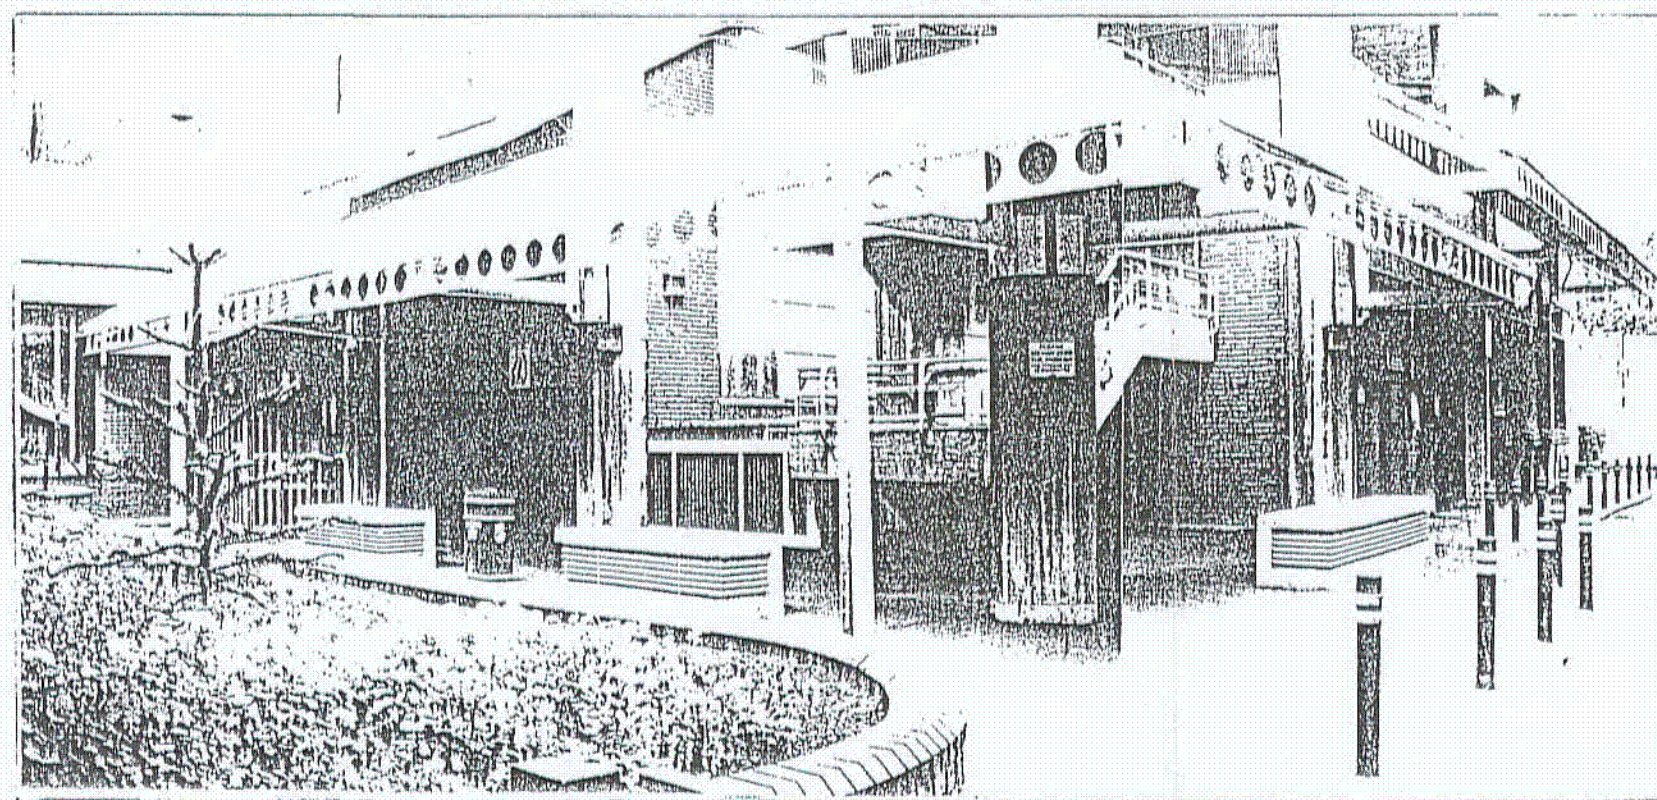


VIEW OF EXISTING ENTRANCE AREA

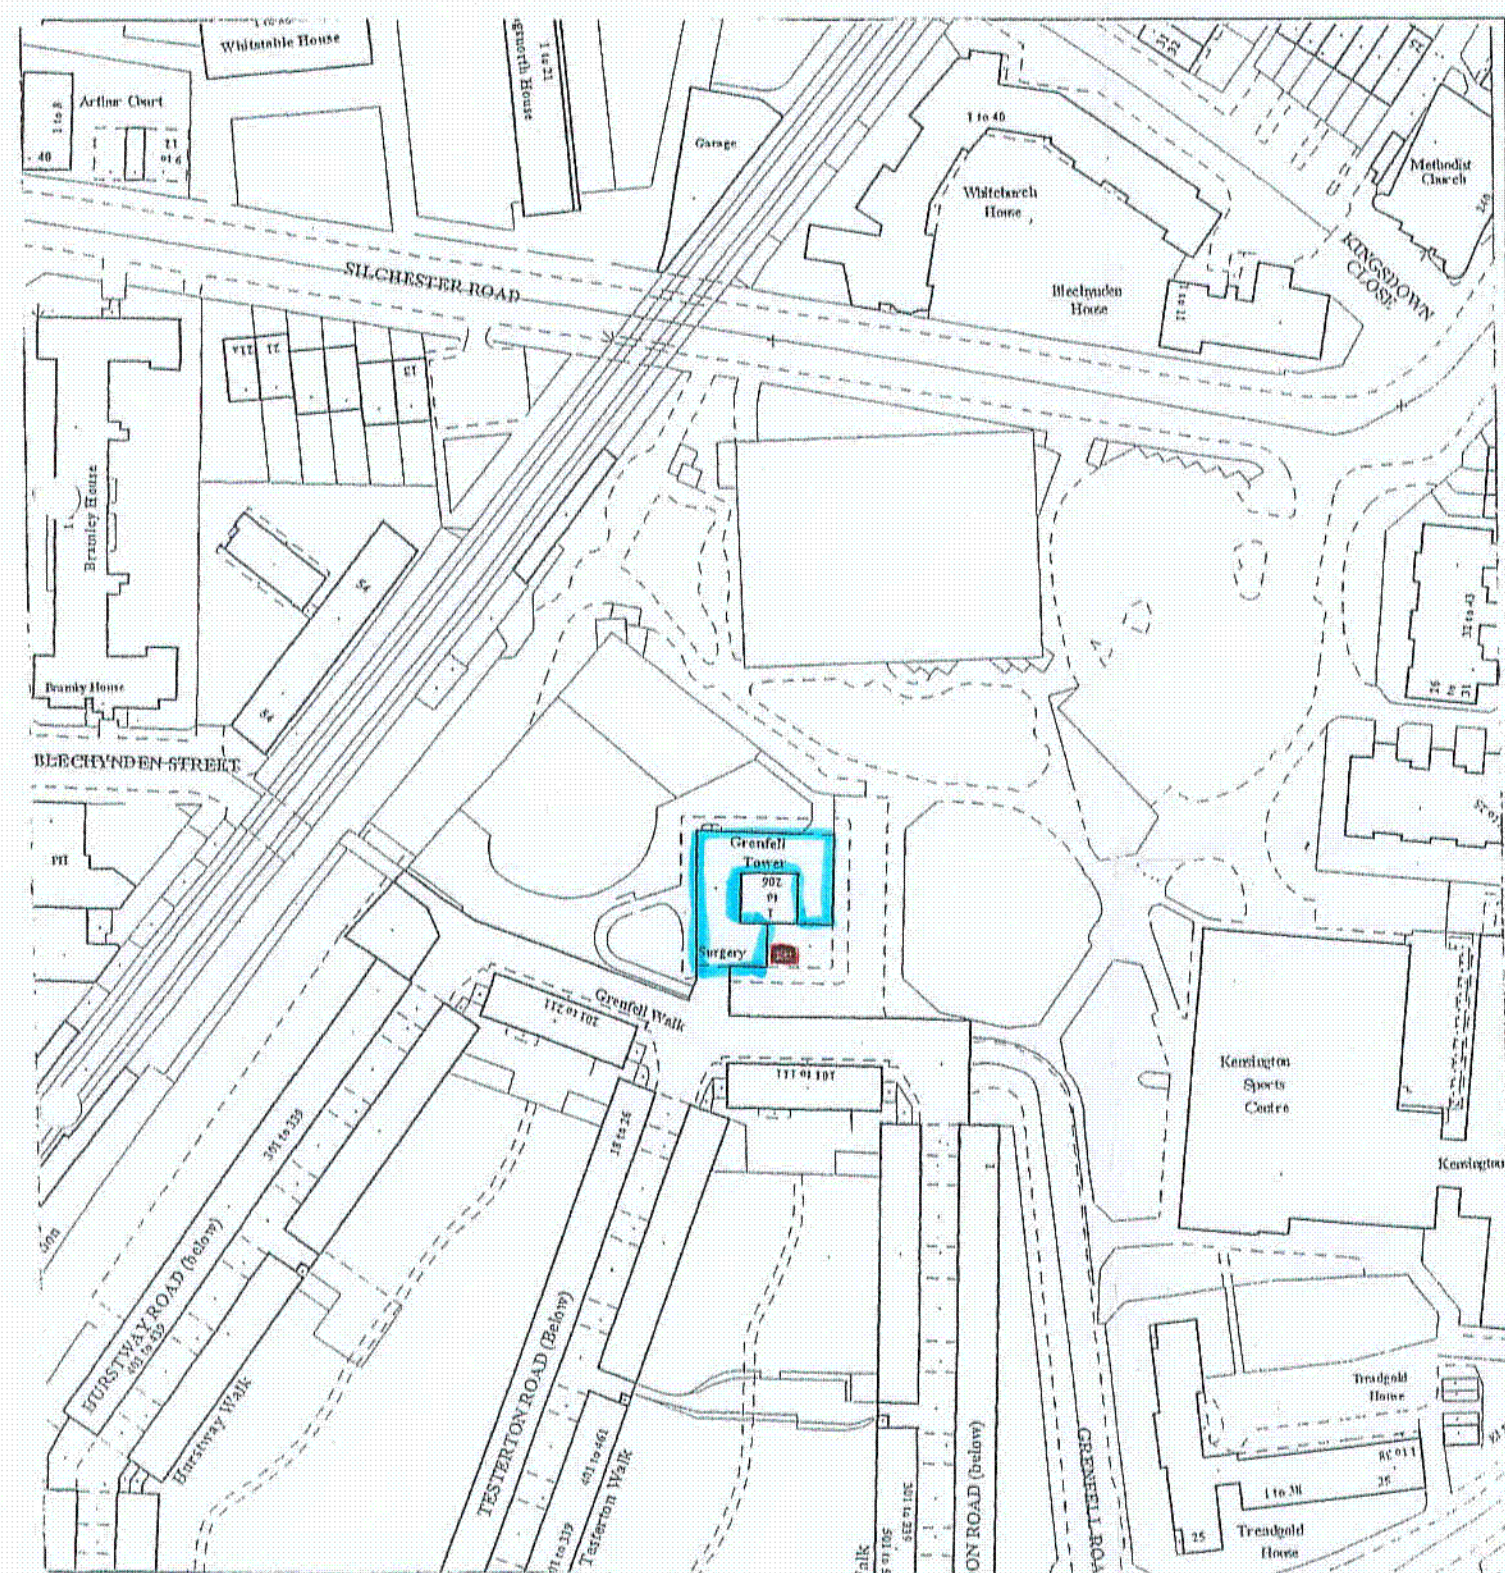

LOCATION PLAN - 1:1250

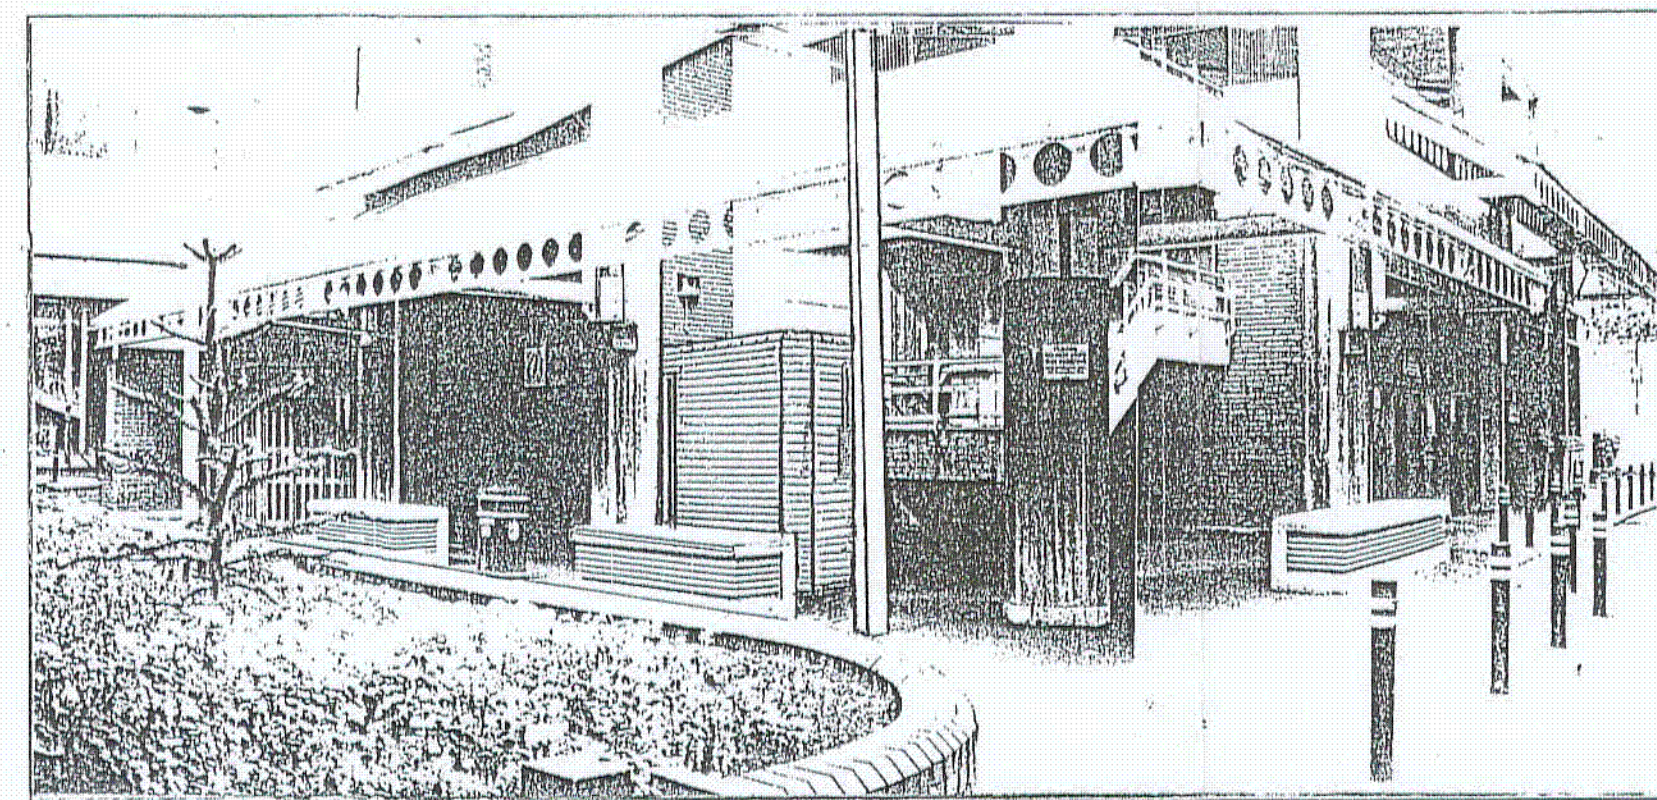

VIEW OF PROPOSED PUMP ROOM ENCLOSURE

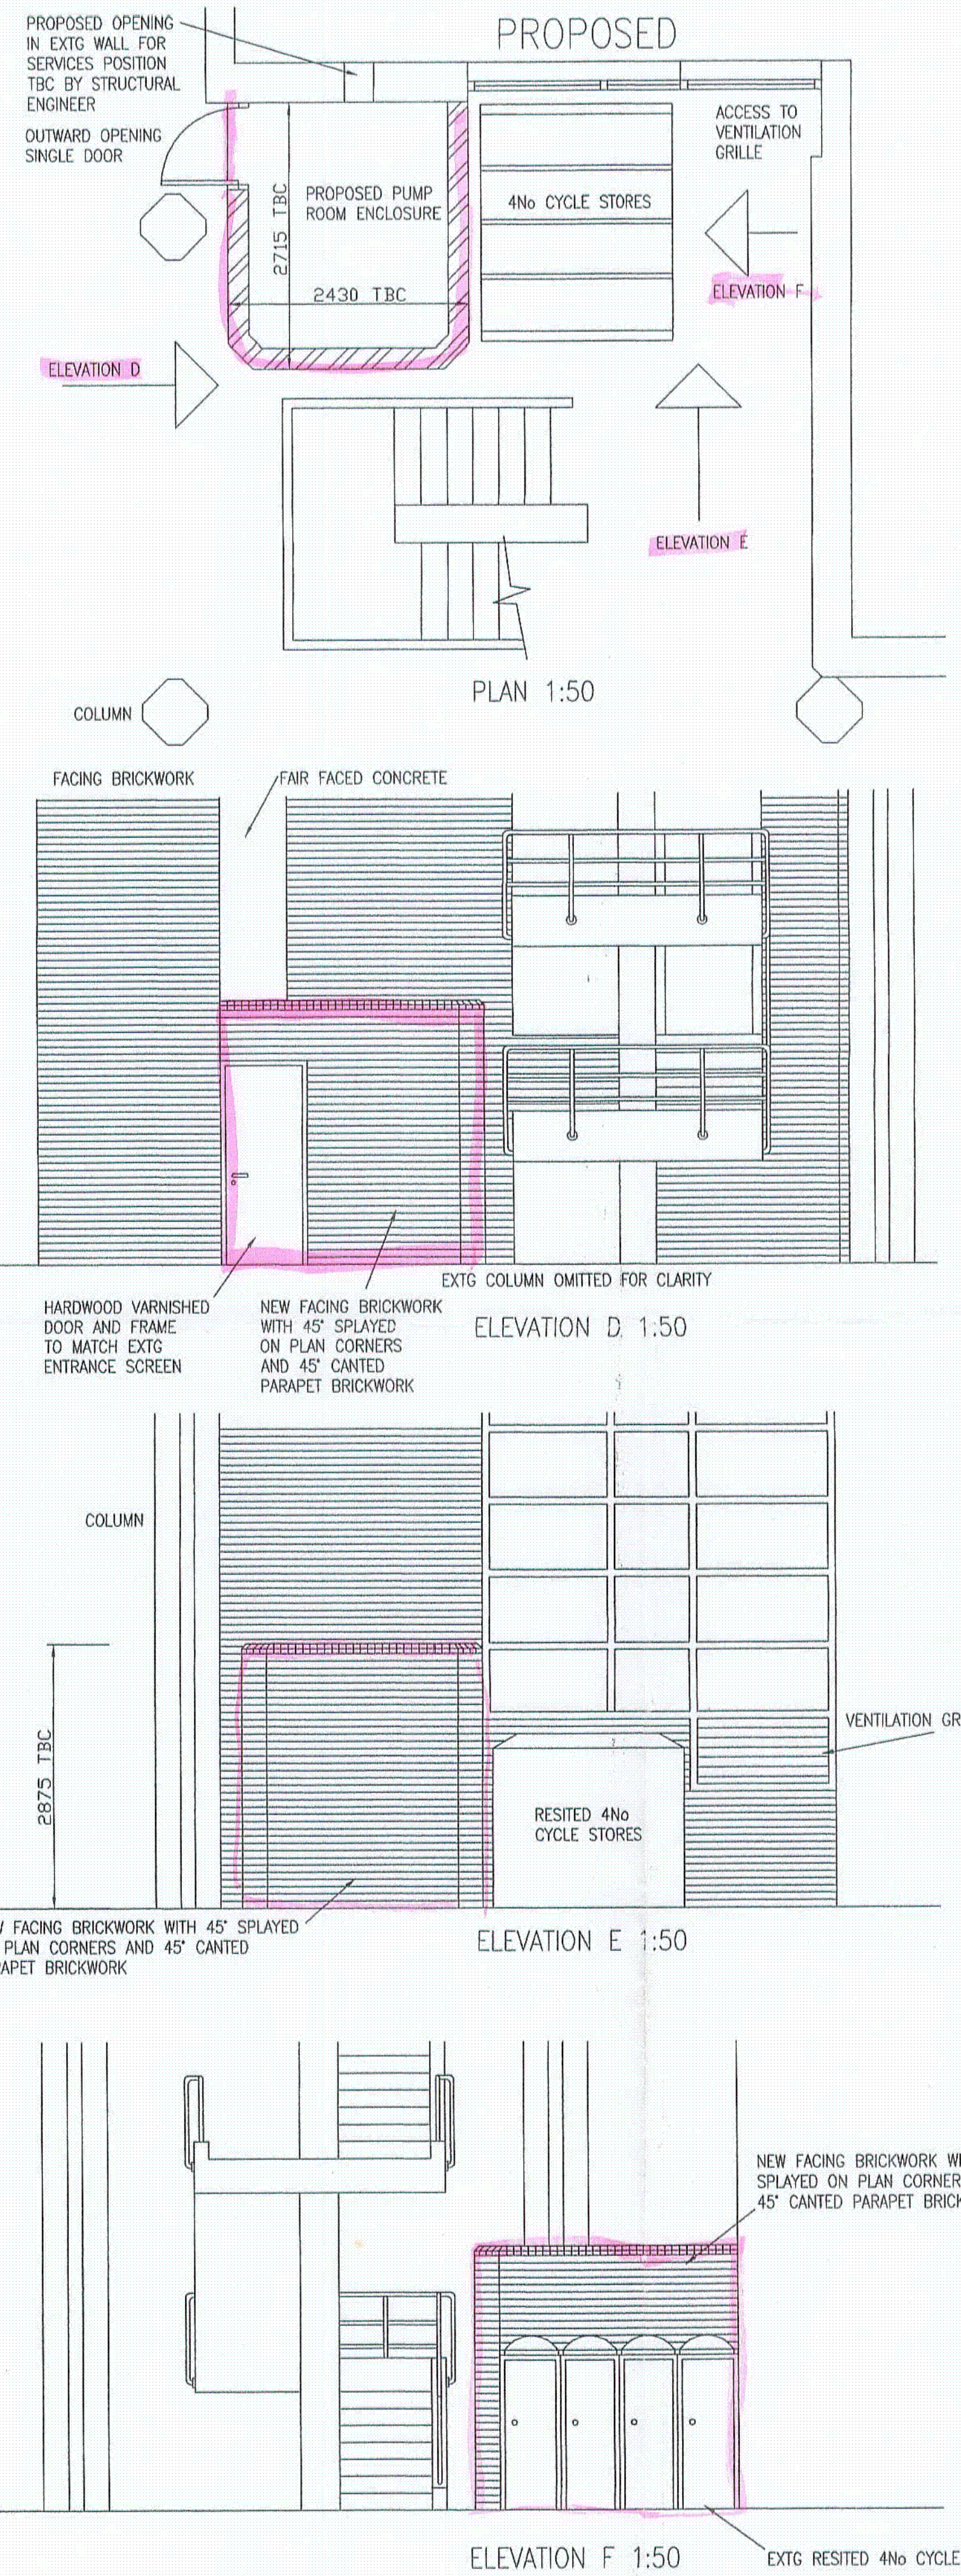

NOTES

SCOPE OF WORK

- 1) RELOCATE BICYCLE STORE AND HOARD OFF WORKING AREA FOR DURATION OF WORKS
- 2) REMOVE METAL/TIMBER SCREEN AND MAKE GOOD
- 3) STRIP OUT BITUMEN MACADAM PAVINGS AND EXPOSE REINFORCED CONCRETE SUSPENDED GROUND SLAB AND CARRY OUT ANY REMEDIAL MEASURES AS RECOMMENDED BY STRUCTURAL ENGINEER INCLUDING CASING NEW 100MM THICK MASS CONCRETE FLOOR SLAB WITH A FLOATED FINISH
- 4) CONSTRUCT CAVITY WALL BRICKWORK WITH OUTER SKIN OF MULTI-STOCK BRICKWORK TO CLOSELY MATCH THE EXISTING AND INNER SKIN OF FAIR FACED BLOCKWORK, WITH PAINTED FINISH
- 5) CONSTRUCT NEW REINFORCED CONCRETE FLAT ROOF SLAB WITH PARAPET UPSTAND AND ASPHALT COVERINGS WITH WHITE/SILVER SOLAR REFLECTIVE PAINT
- 6) CONSTRUCT NEW MESH REINFORCED CONCRETE FLOOR SCREED TO MAKE UP LEVELS
- 7) FORM SINGLE DOOR OPENING SIZE 2100x900MM IN VARNISHED HARDWOOD TO MATCH THE EXISTING ENTRANCE SCREEN
- 8) FORM NEW OPENING IN EXISTING WALL APPROX SIZE 300x300MM FOR SERVICES
- 9) INSTALL RAINWATER OUTLET TO FLAT ROOF AND RUN NEW RAINWATER PIPE AND CONNECT TO EXISTING DRAINAGE SYSTEM

MATERIALS

MULTI-STOCK CLAY FACING BRICKS TO CLOSELY MATCH THE EXISTING

VARNISHED HARDWOOD SINGLE DOOR AND FRAME TO MATCH THE EXISTING ENTRANCE FRAME

CONCRETE FLAT ROOF SLAB WITH WHITE/SILVER SOLAR REFLECTIVE PAINT FINISH

CYCLE STORAGE AS EXISTING

Detail / draw / plan

Door to match adjoining office screen

Spec. of pump: Vibration / noise

Brickwork to match existing

PPJ40924

EX	HDC	TP	CAC	AD	CLU	AO	AK
R.B.	K.C.	26 APR 2004	PLANNING				
N	C	SW	SE	APP	IO	REC	ARR

Client

THE ROYAL BOROUGH OF
KENSINGTON & CHELSEA
DELEGATED
APPROVAL
10 JUN 2004

BA BUTLER & YOUNG ASSOCIATES

Multi-Discipline Building Consultants
TRENTON HOUSE
59a IMPERIAL WAY
CROYDON, SURREY
CRO 4RR
Email: enquiries@bya.co.uk
Tel No. 020-8667-0110 Fax No. 020-8667-0220

Project

GRENELL TOWER
GRENELL RD, W10

Drawing Title









PROPOSED PUMP ROOM
FOR HYDRAULIC LIFT

Scales 1:50 & 1:1250	Xref: -	Drwg Sheet A1
Drawn MF	Checked MF	Date MAR 04
BYA Ref: W8584	Drawing Number: 8584/A/01	REV: A
BYA Cad Ref: 8584		

Drawing Number:
8584/A/01

EXISTING

DO NOT SCALE

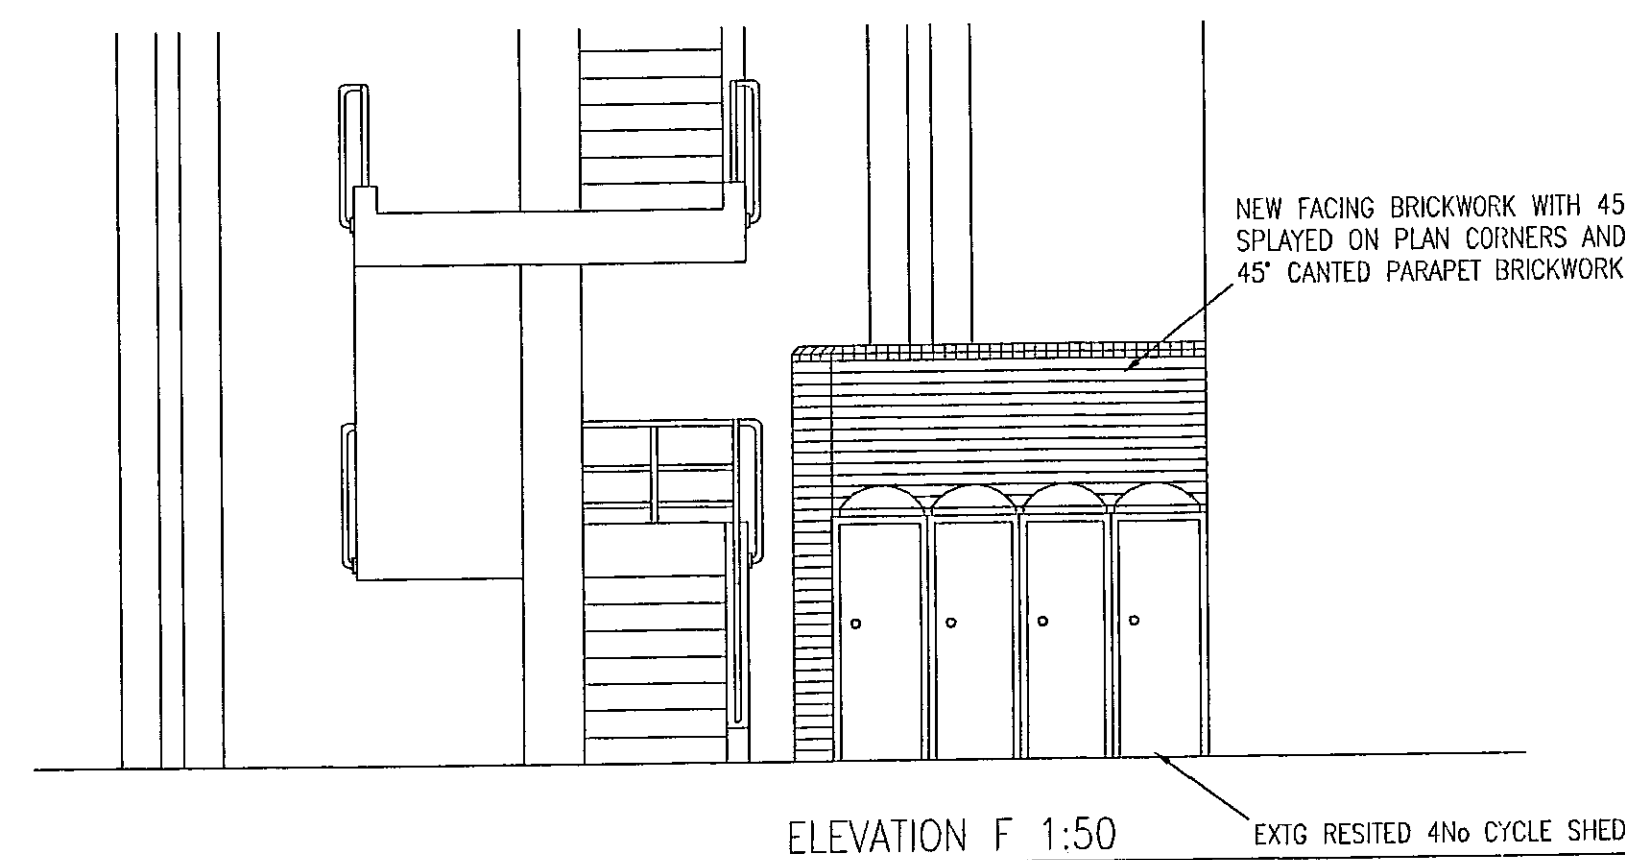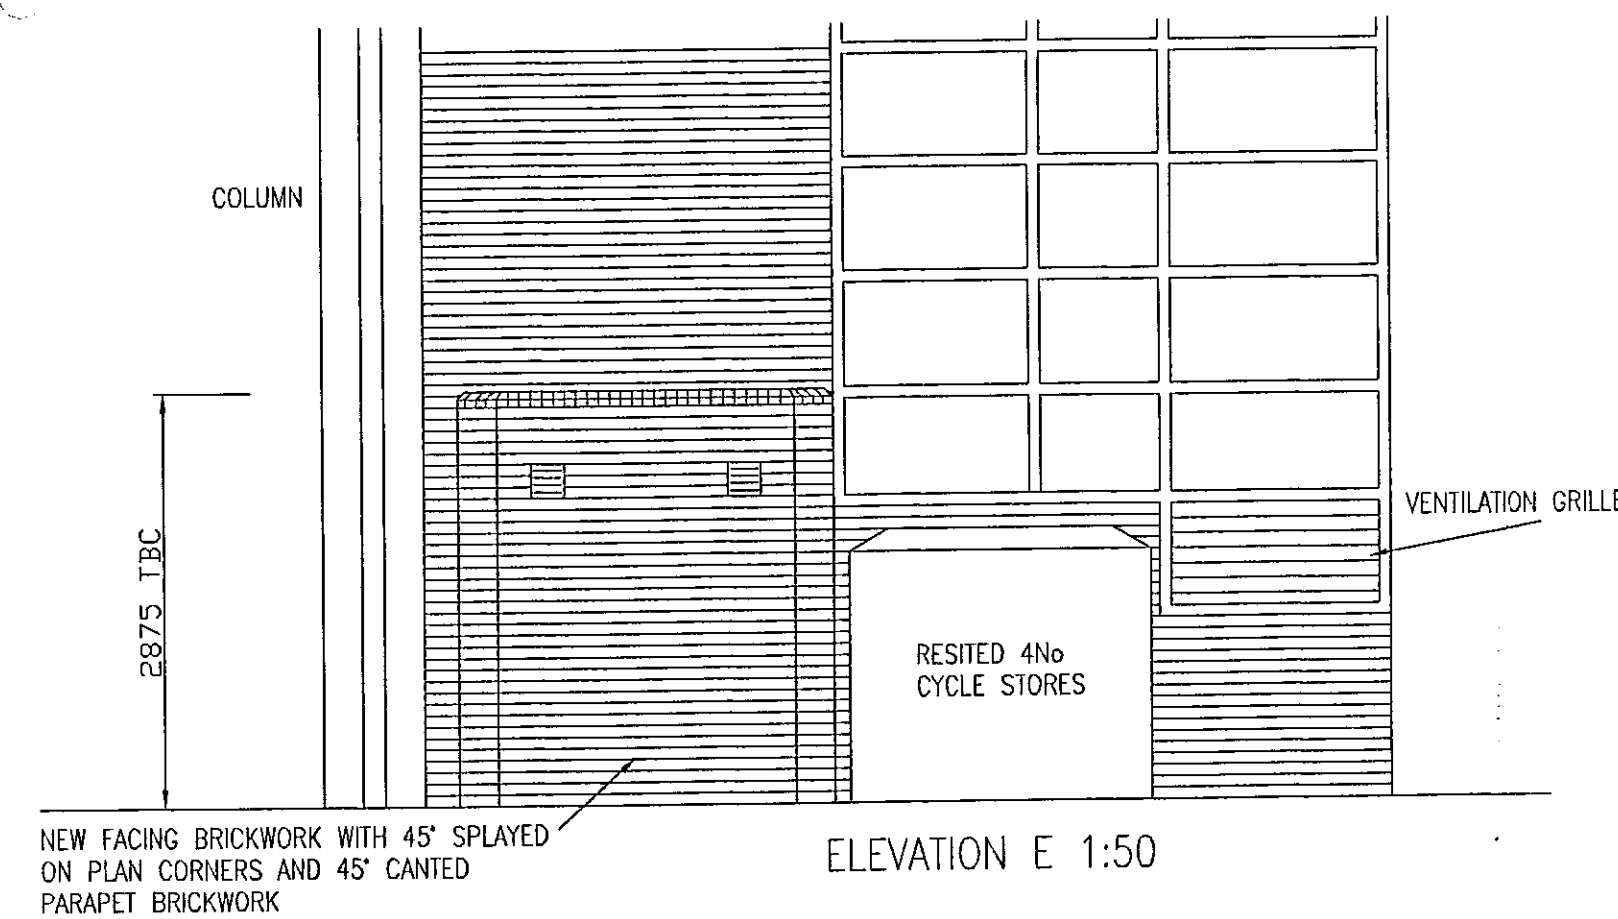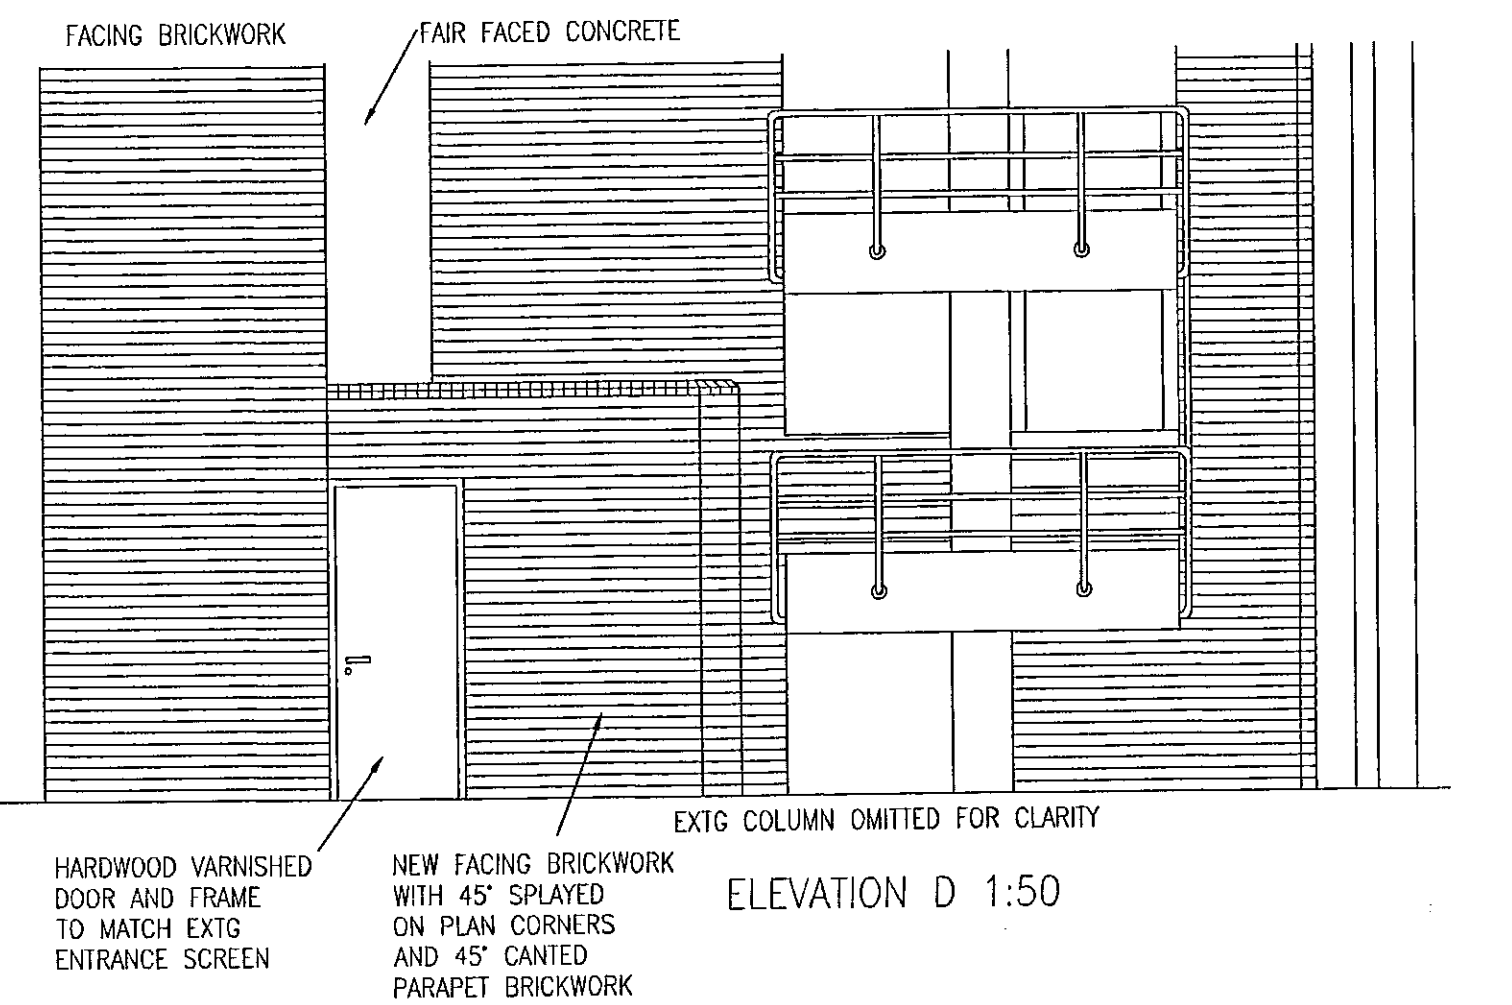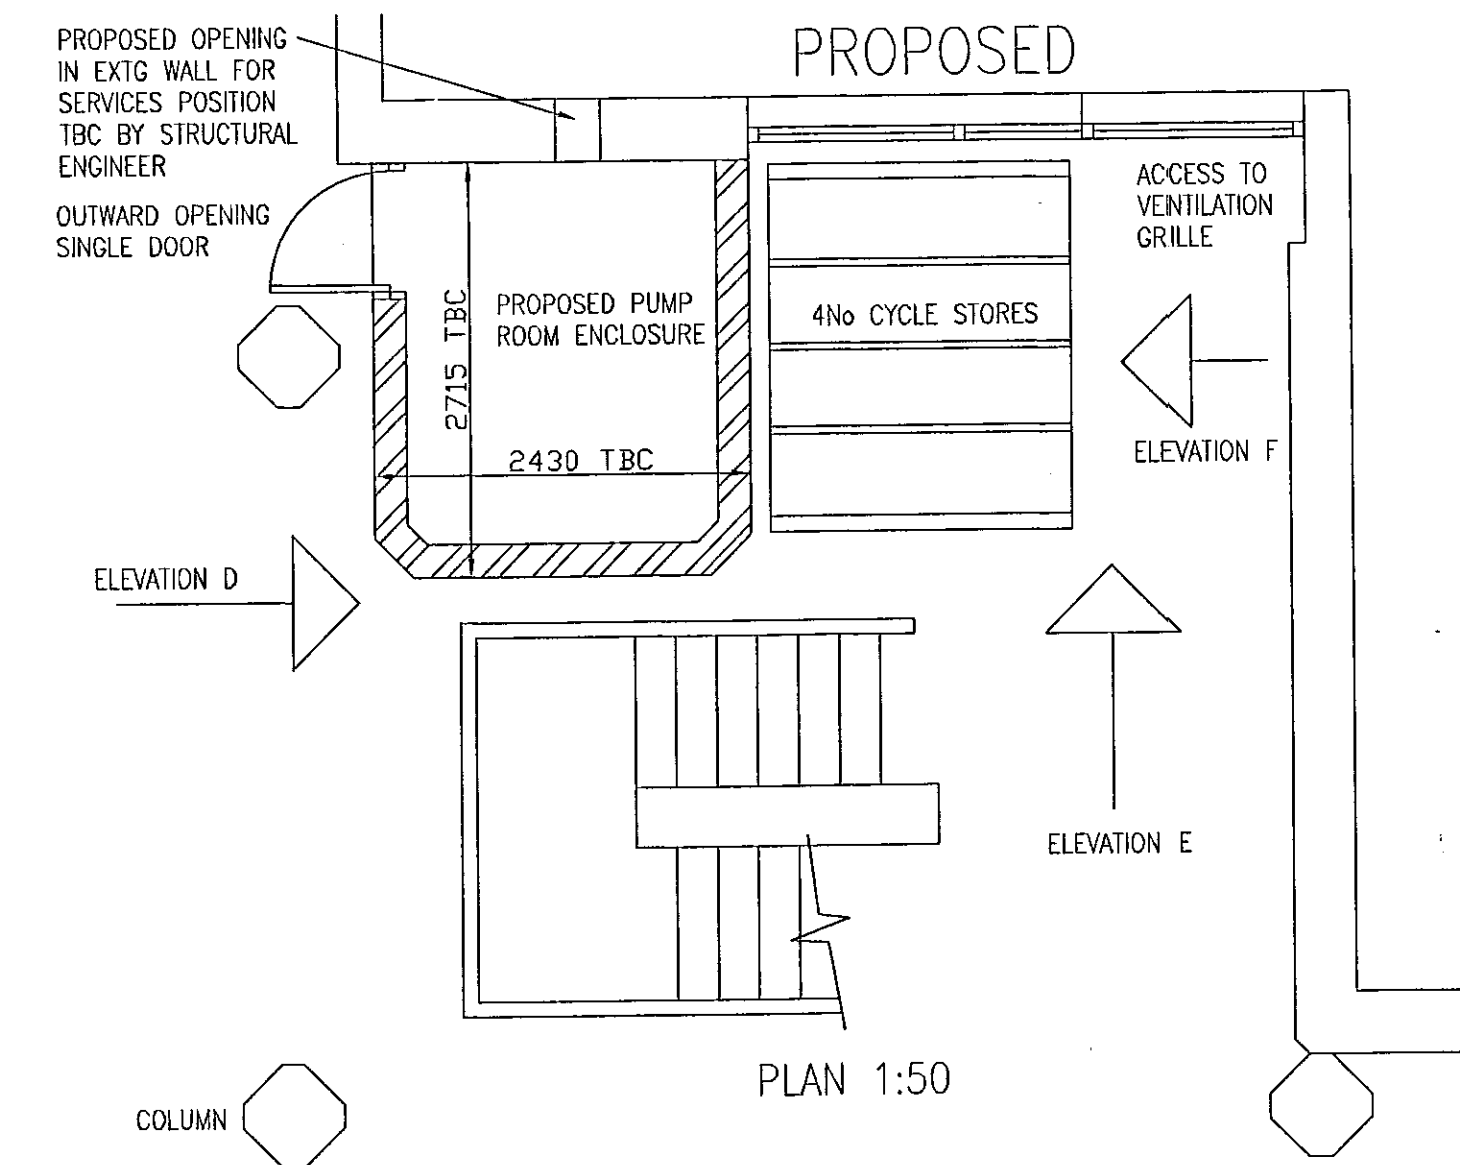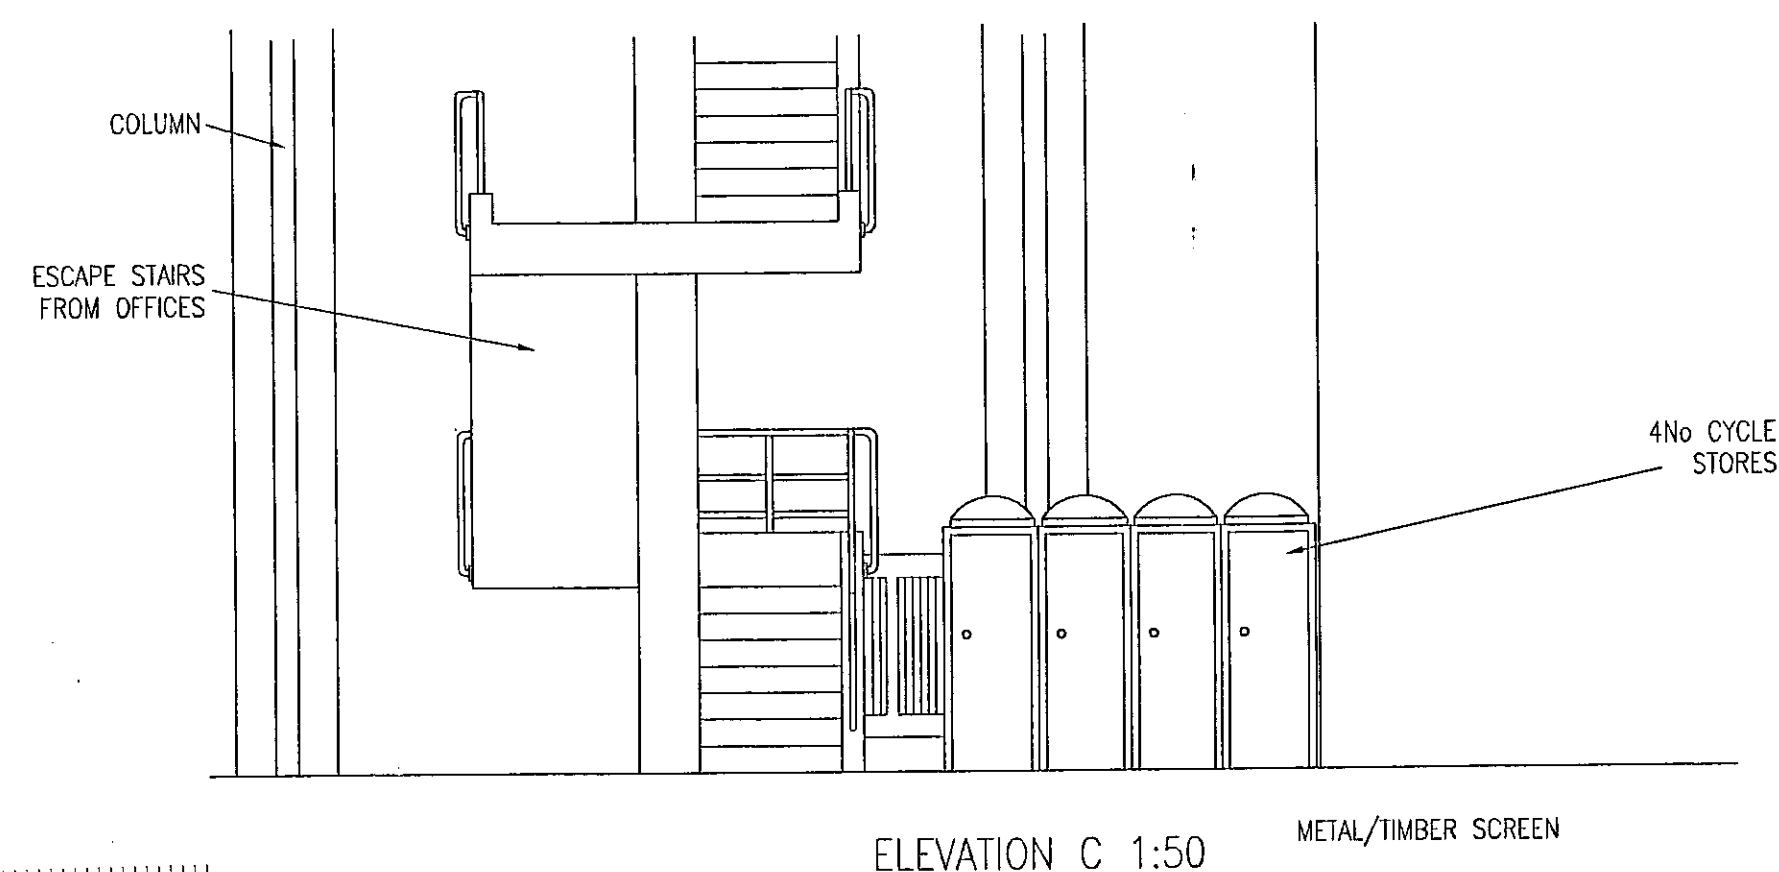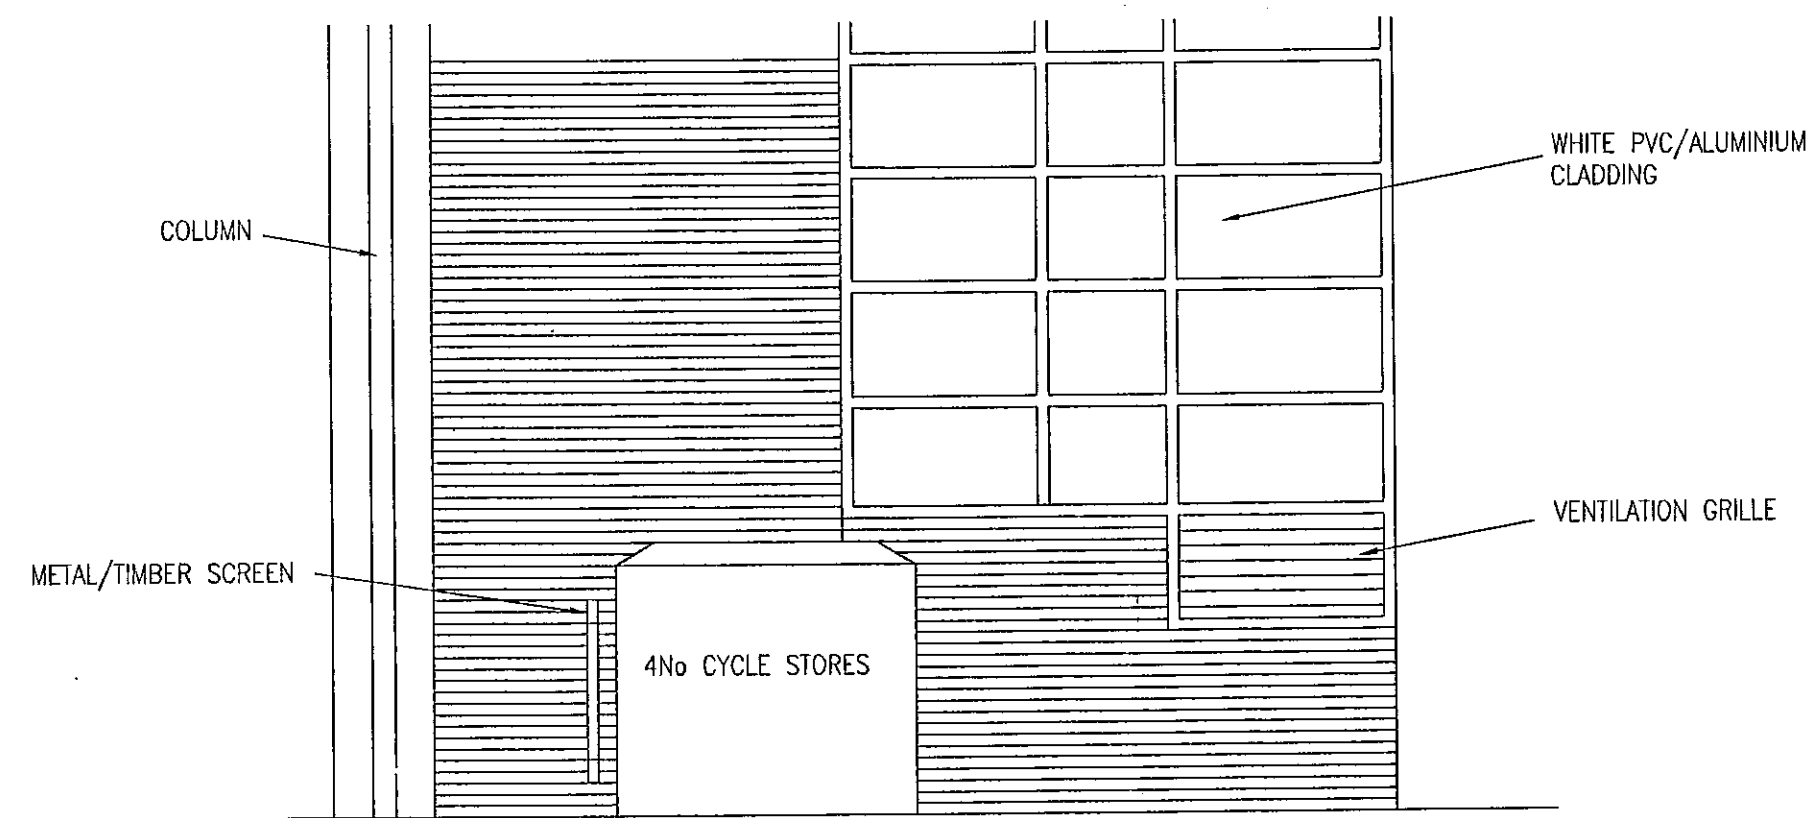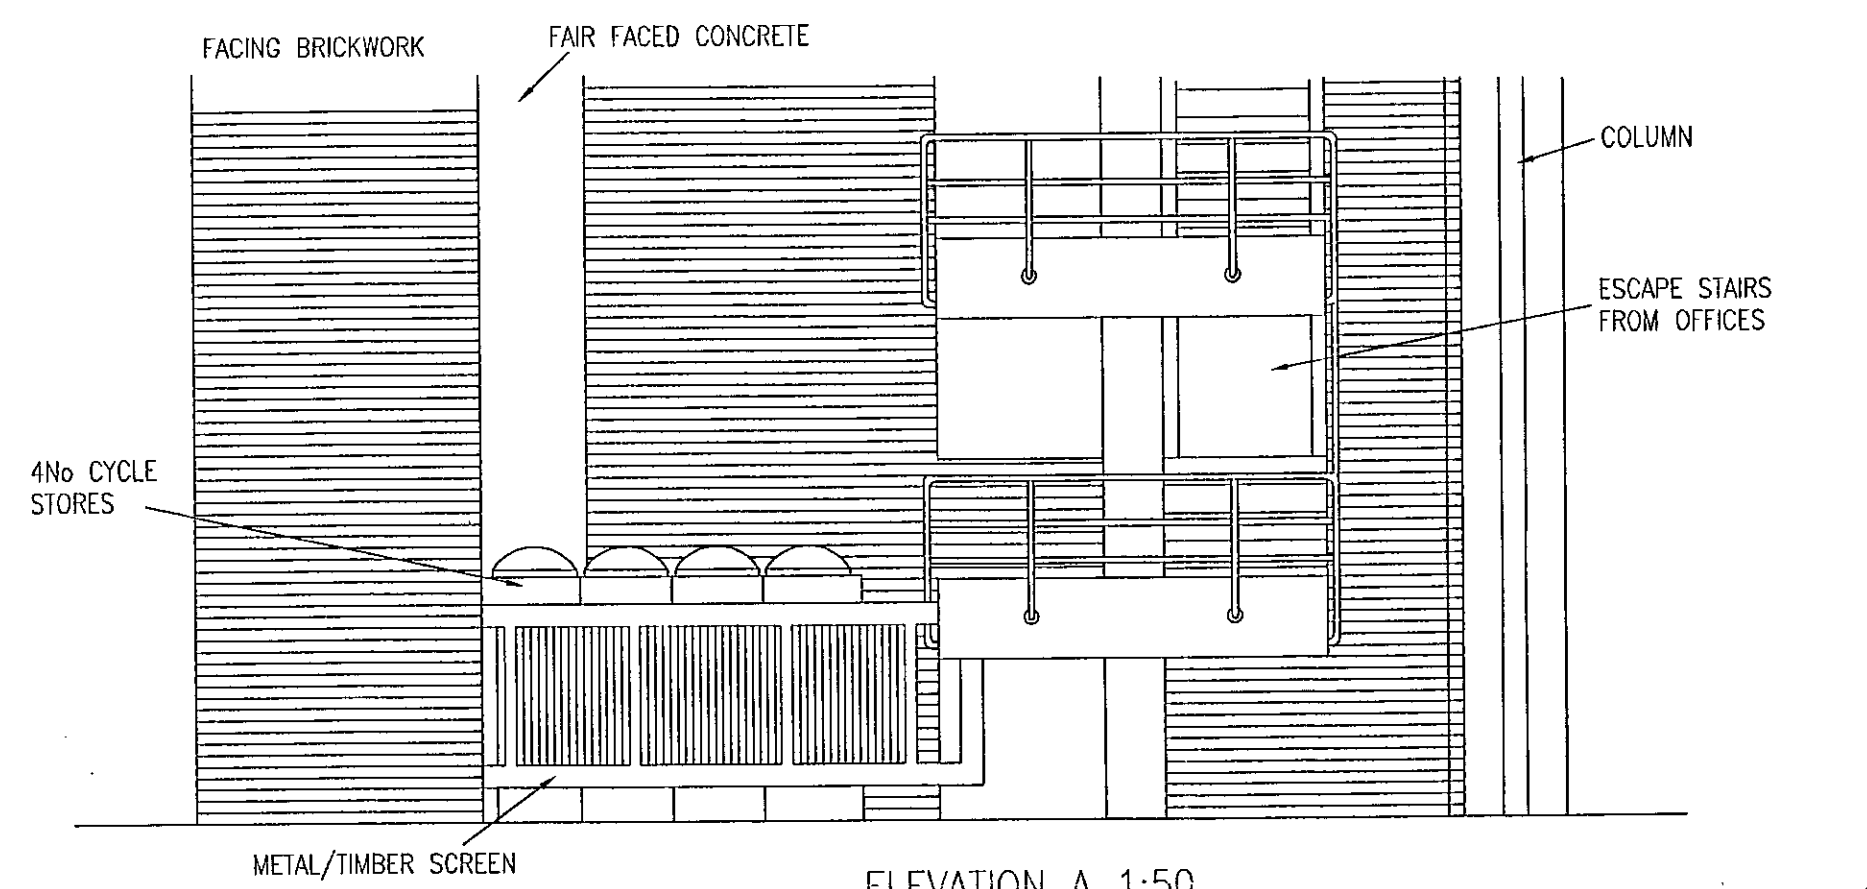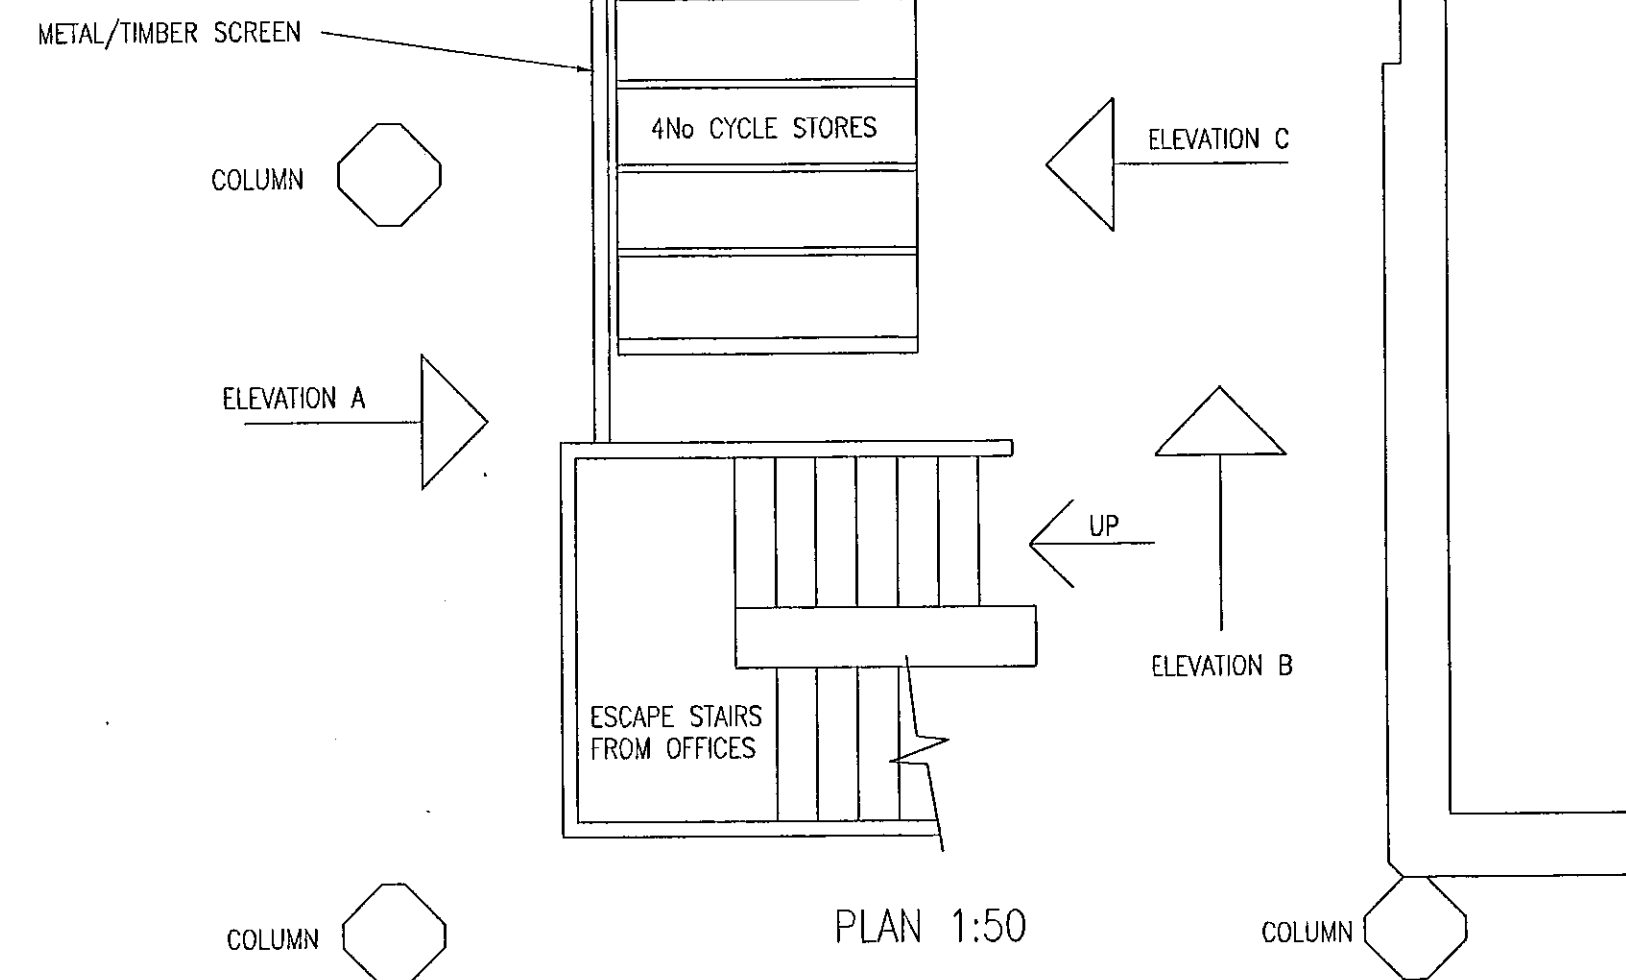


NOTES

SCOPE OF WORK

- 1) RELOCATE BICYCLE STORE AND HOARD OFF WORKING AREA FOR DURATION OF WORKS
- 2) REMOVE METAL/TIMBER SCREEN AND MAKE GOOD
- 3) STRIP OUT BITUMEN MACADAM PAVINGS AND EXPOSE REINFORCED CONCRETE SUSPENDED GROUND SLAB AND CARRY OUT ANY REMEDIAL MEASURES AS RECOMMENDED BY STRUCTURAL ENGINEER INCLUDING CASING NEW 100MM THICK MASS CONCRETE FLOOR SLAB WITH A FLOATED FINISH
- 4) CONSTRUCT CAVITY WALL BRICKWORK WITH OUTER SKIN OF MULTI-STOCK BRICKWORK TO CLOSELY MATCH THE EXISTING AND INNER SKIN OF FAIR FACED BLOCKWORK, WITH PAINTED FINISH
- 5) CONSTRUCT NEW REINFORCED CONCRETE FLAT ROOF SLAB WITH PARAPET UPSTAND AND ASPHALT COVERINGS WITH WHITE/SILVER SOLAR REFLECTIVE PAINT
- 6) CONSTRUCT NEW MESH REINFORCED CONCRETE FLOOR SCREED TO MAKE UP LEVELS
- 7) FORM SINGLE DOOR OPENING SIZE 2100x900MM IN VARNISHED HARDWOOD TO MATCH THE EXISTING ENTRANCE SCREEN
- 8) FORM NEW OPENING IN EXISTING WALL APPROX SIZE 300x300MM FOR SERVICES
- 9) INSTALL RAINWATER OUTLET TO FLAT ROOF AND RUN NEW RAINWATER PIPE AND CONNECT TO EXISTING DRAINAGE SYSTEM

MATERIALS

- MULTI-STOCK CLAY FACING BRICKS TO CLOSELY MATCH THE EXISTING
- VARNISHED HARDWOOD SINGLE DOOR AND FRAME TO MATCH THE EXISTING ENTRANCE FRAME
- CONCRETE FLAT ROOF SLAB WITH WHITE/SILVER SOLAR REFLECTIVE PAINT FINISH
- CYCLE STORAGE AS EXISTING

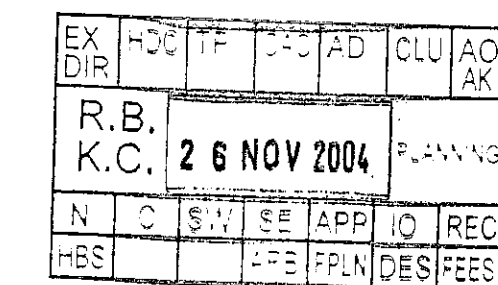

Client

THE ROYAL BOROUGH OF
KENSINGTON & CHELSEA

BA BUTLER & YOUNG ASSOCIATES

Multi - Discipline Building Consultants
1ST FLOOR
54-62 STATION ROAD EAST
OXFORD
SURREY
RH8 0PG
Email: enquiries@bya.co.uk
Tel. No. 01883 717172 Fax. No. 01883 717174

Project

GRENELL TOWER
GRENELL RD, W10

Drawing Title

PROPOSED PUMP ROOM
FOR HYDRAULIC LIFT

Scales

1:50 & 1:1250

Xref:

—

Drwg Sheet

A1

Drawn

MF

Checked

MF

Date

MAR 04

BYA Ref:

W8584


Drawing Number:

8584/A/01


REV:

B

B	ISSUED FOR BUILDING REG. APPROVAL	JFB	CLS	29/04/04
Rev	Amendment	Drawn	Chkd	Date

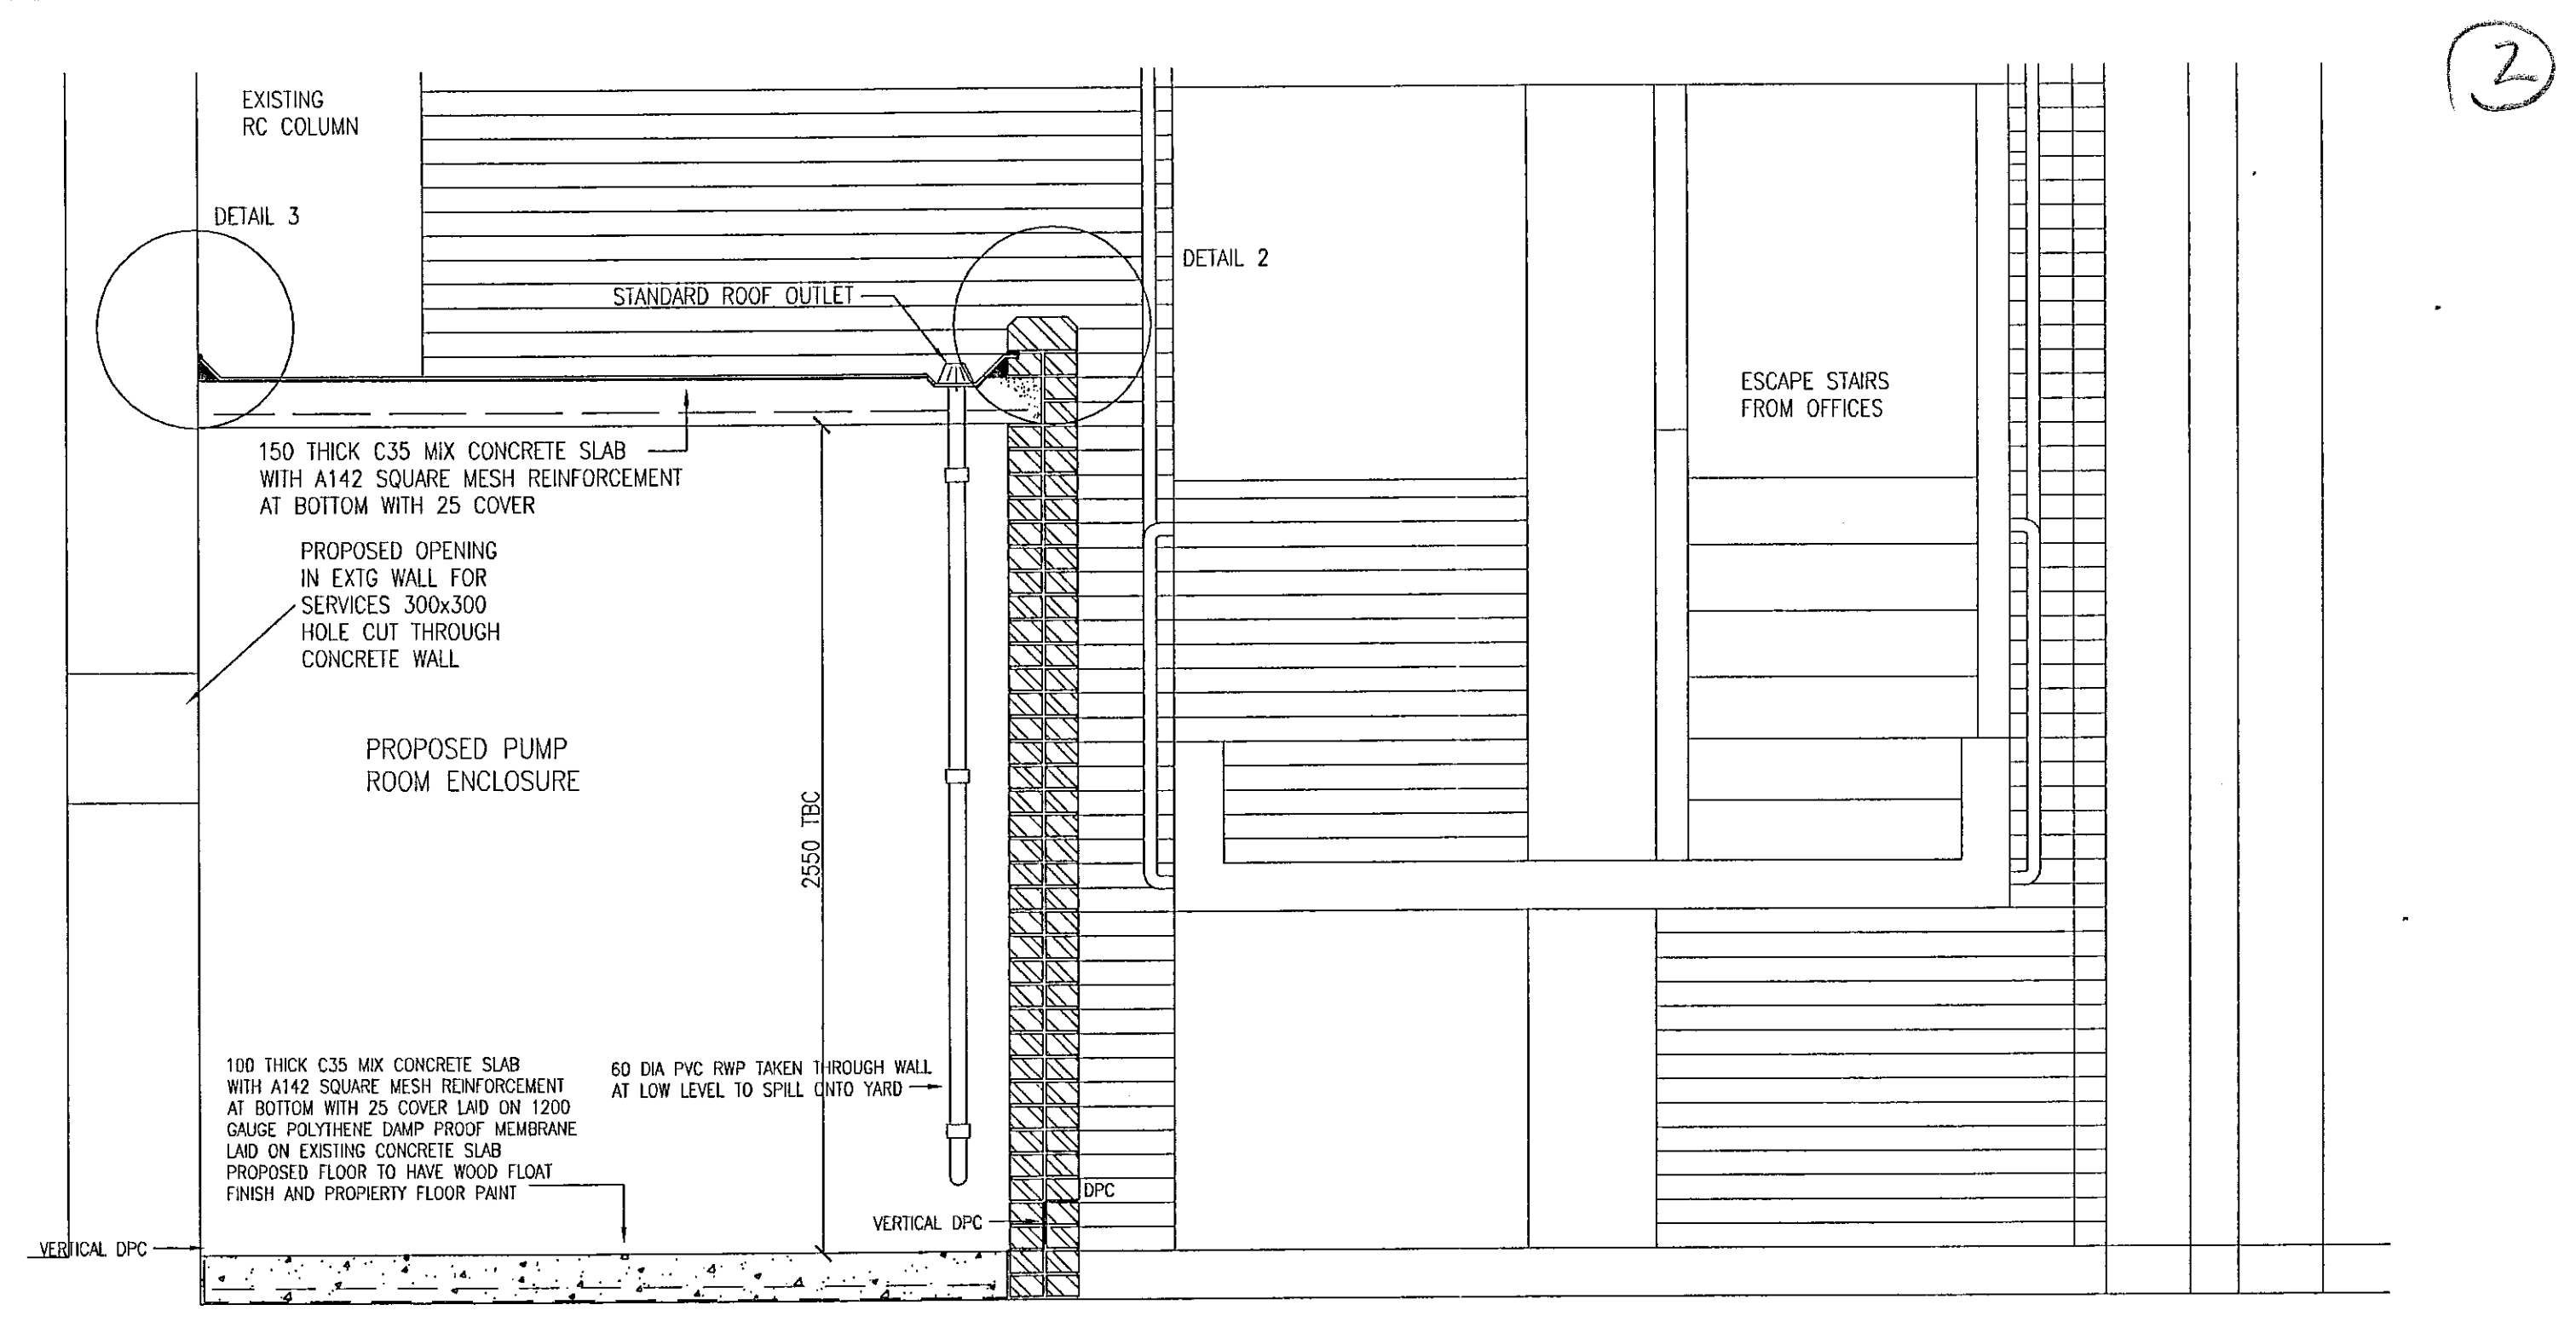

SECTION 'A-A' 1:20

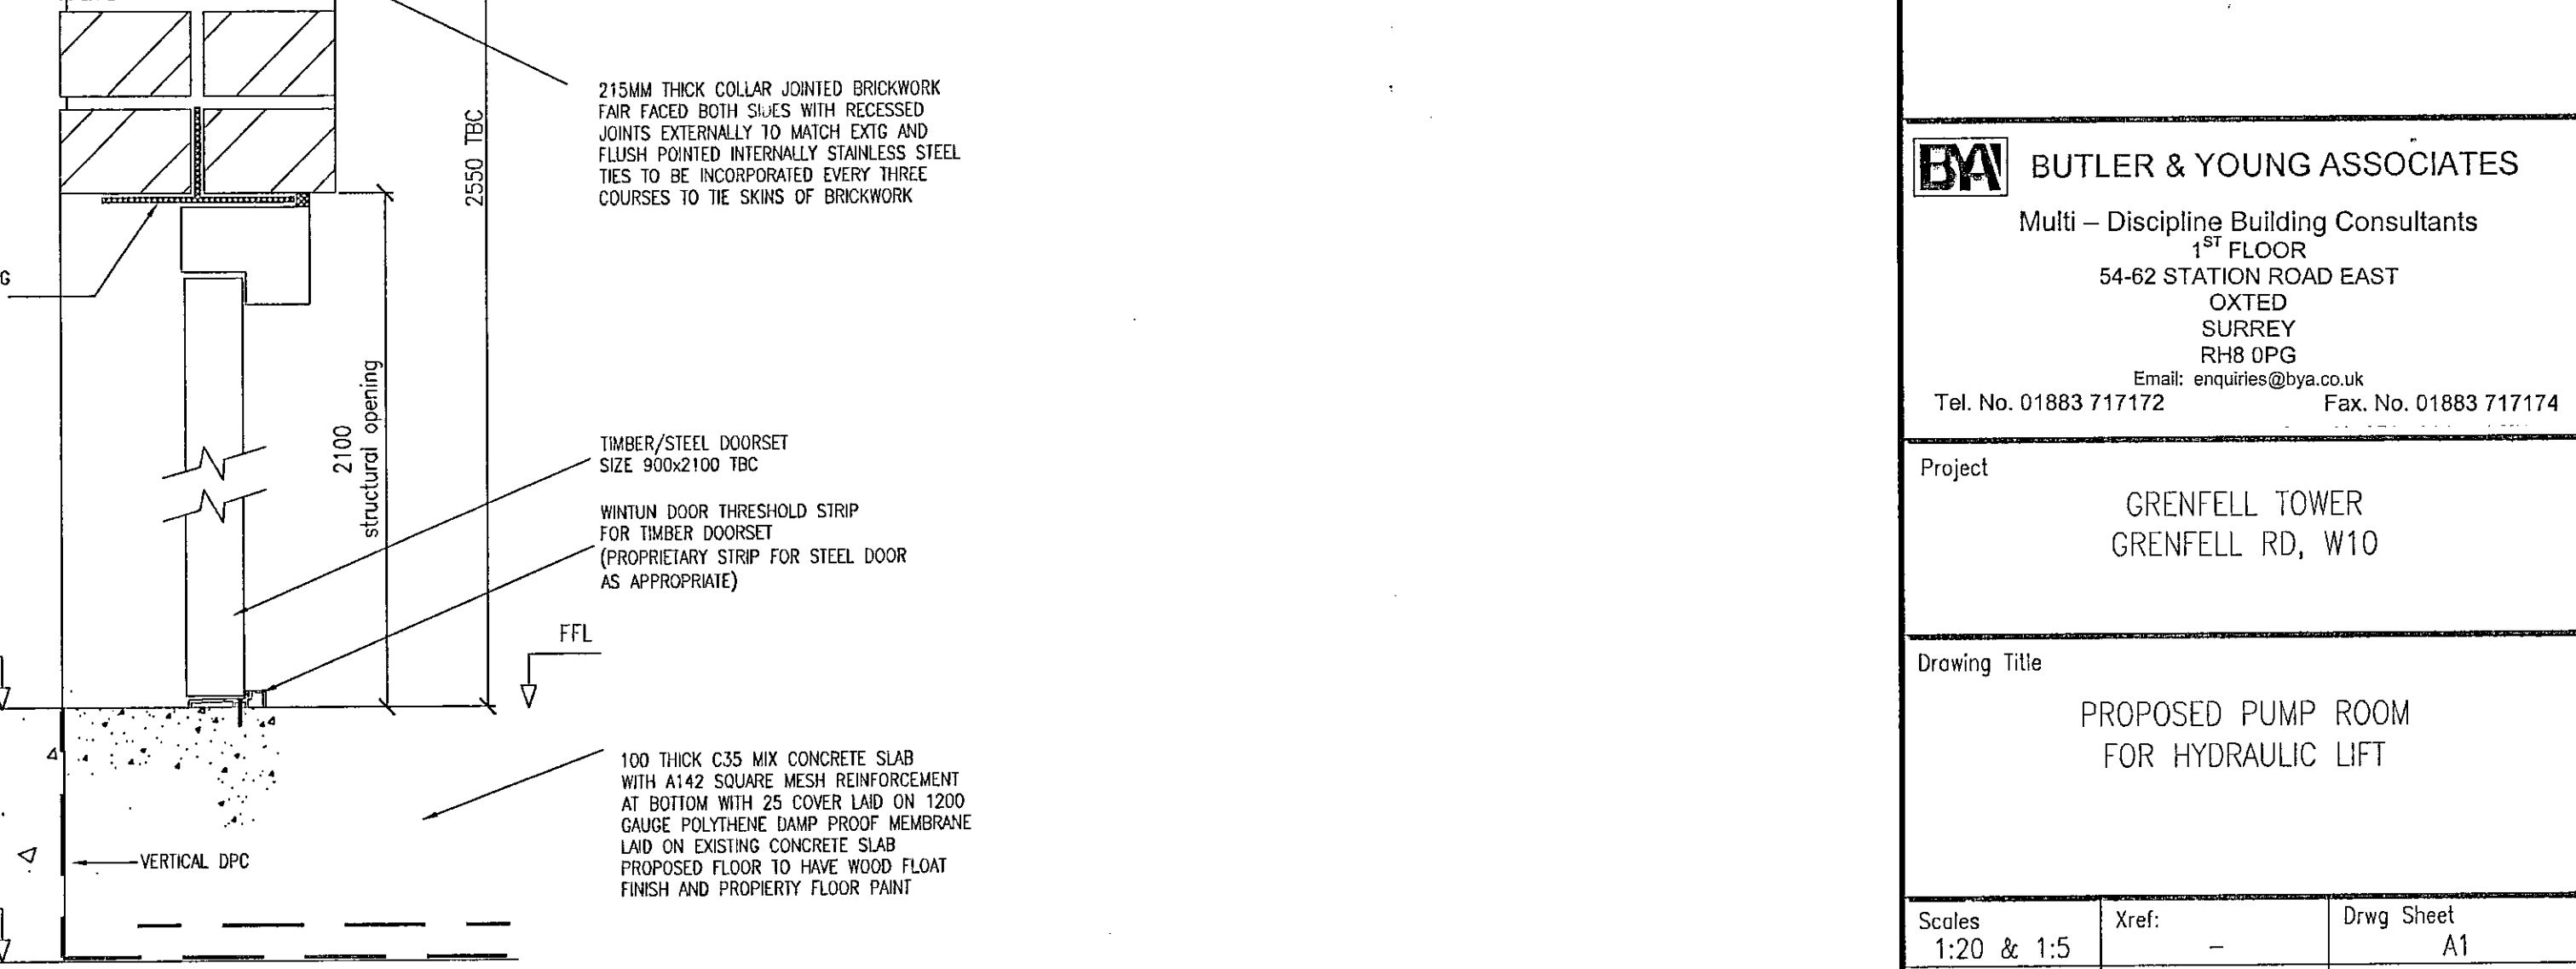

SECTION 'B-B'
1:5

B	ISSUED FOR BUILDING REG. APPROVAL	JFB	CLS	29/04/04	BYA Ref: W8584	Drawing Number: 8584/A/02	REV: B
Ref		Drawn	Chkd	Date	BYA Cod Ref: 8584		

- ### SCOPE OF WORK
- 1) RELOCATE BICYCLE STORE AND HOARD OFF WORKING AREA FOR DURATION OF WORKS
 - 2) REMOVE METAL/TIMBER SCREEN AND MAKE GOOD
 - 3) STRIP OUT BITUMEN MACADAM PAVINGS AND EXPOSE REINFORCED CONCRETE SUSPENDED GROUND SLAB AND CARRY OUT ANY REMEDIAL MEASURES AS RECOMMENDED BY STRUCTURAL ENGINEER
 - 4) CONSTRUCT CAVITY WALL BLOCKWORK WITH OUTER SKIN OF MULTI-SKID BLOCKWORK TO CLOSELY MATCH THE EXISTING AND INNER SKIN OF FAIR FACED BLOCKWORK, WITH PAINTED FINISH
 - 5) CONSTRUCT NEW REINFORCED CONCRETE FLAT ROOF SLAB WITH PARAPET UPSTAND AND ASPHALT COVERINGS WITH WHITE/SILVER SOLAR REFLECTIVE PAINT
 - 6) CONSTRUCT NEW MESH REINFORCED CONCRETE FLOOR SCREED TO MAKE UP LEVELS
 - 7) FORM SINGLE DOOR OPENING SIZE 2100x900MM IN VARNISHED HARDWOOD TO MATCH THE EXISTING ENTRANCE SCREEN
 - 8) FORM NEW OPENING IN EXISTING WALL APPROX SIZE 300x300MM FOR SERVICES
 - 9) INSTALL RAINWATER OUTLET TO FLAT ROOF AND RUN NEW RAINWATER PIPE AND CONNECT TO EXISTING DRAINAGE SYSTEM

MATERIALS

MULTI-STOCK CLAY FACING BRICKS TO CLOSELY MATCH THE EXISTING

VARNISHED HARDWOOD SINGLE DOOR AND FRAME TO MATCH THE EXISTING ENTRANCE FRAME

CONCRETE FLAT ROOF SLAB WITH WHITE/SILVER SOLAR REFLECTIVE PAINT FINISH

CYCLE STORAGE AS EXISTING

CD27, CD40, CD47, SD50

PP040924

RBKC - Planning and Conservation - Card Index - Site Map



Ordnance Survey Map Extract. - Crown Copyright Reserved - RBKC Internal Use Only

QuickMap(27/04/04)

Map width : 243.74m

Scale 1 : 1250