



DSCN0279.JPG 2004/04/25 15:19:55

EX DIR	HDC TP	CAC AD	CLU AD	AO AK					
R.B. K.C.				27 APR 2004		PLANNING			
N	C	SW	SE	APP	IO	REC			
			ARB	FPLN	DES	FEEs			

6 Queensdale Road, London W11

Site Location Plan



PP040941

PP040941

6 Queensdale Road London W11 4QD
(020) 7221 0272

25 April 2004

Derek Taylor
Planning & Conservation
The Town Hall
Hornton Street
London W8 7NX

EX DIR	HDC	TP	CAC	AD	CLU	AO AK
R.B. K.C.		27 APR 2004			PLANNING	
N	C	SW	SE	APP	IO	REC
			ARB	FPLN	DES	FEES

Dear Mr Taylor,

**Town & Country Planning Act 1990
6 Queensdale Road**

I enclose an application to replace one section of trellis fencing which separates our garden from that of number 4 Queensdale with a section of slightly higher boarded fencing.

Our neighbours at number 4 have recently installed an external staircase from the ground floor of their house down to the garden. The new staircase abuts the party wall and means that any adult standing on the landing of it is at a height considerably above the party wall and looks straight over it into our garden. It is only necessary to replace one panel of trellising (out of five along the boundary wall) to restore some privacy. I enclose:

Planning application PP1 and Certificate A

Site Location Plan in quadruplicate

Drg no SB1 showing both proposed and existing in quadruplicate

Cheque for £110.

Photograph of the existing fencing panel in duplicate.


I hope the above is sufficient.

Yours sincerely,


Ingrid Parry



DSCN0279.JPG 2004/04/25 15:19:55

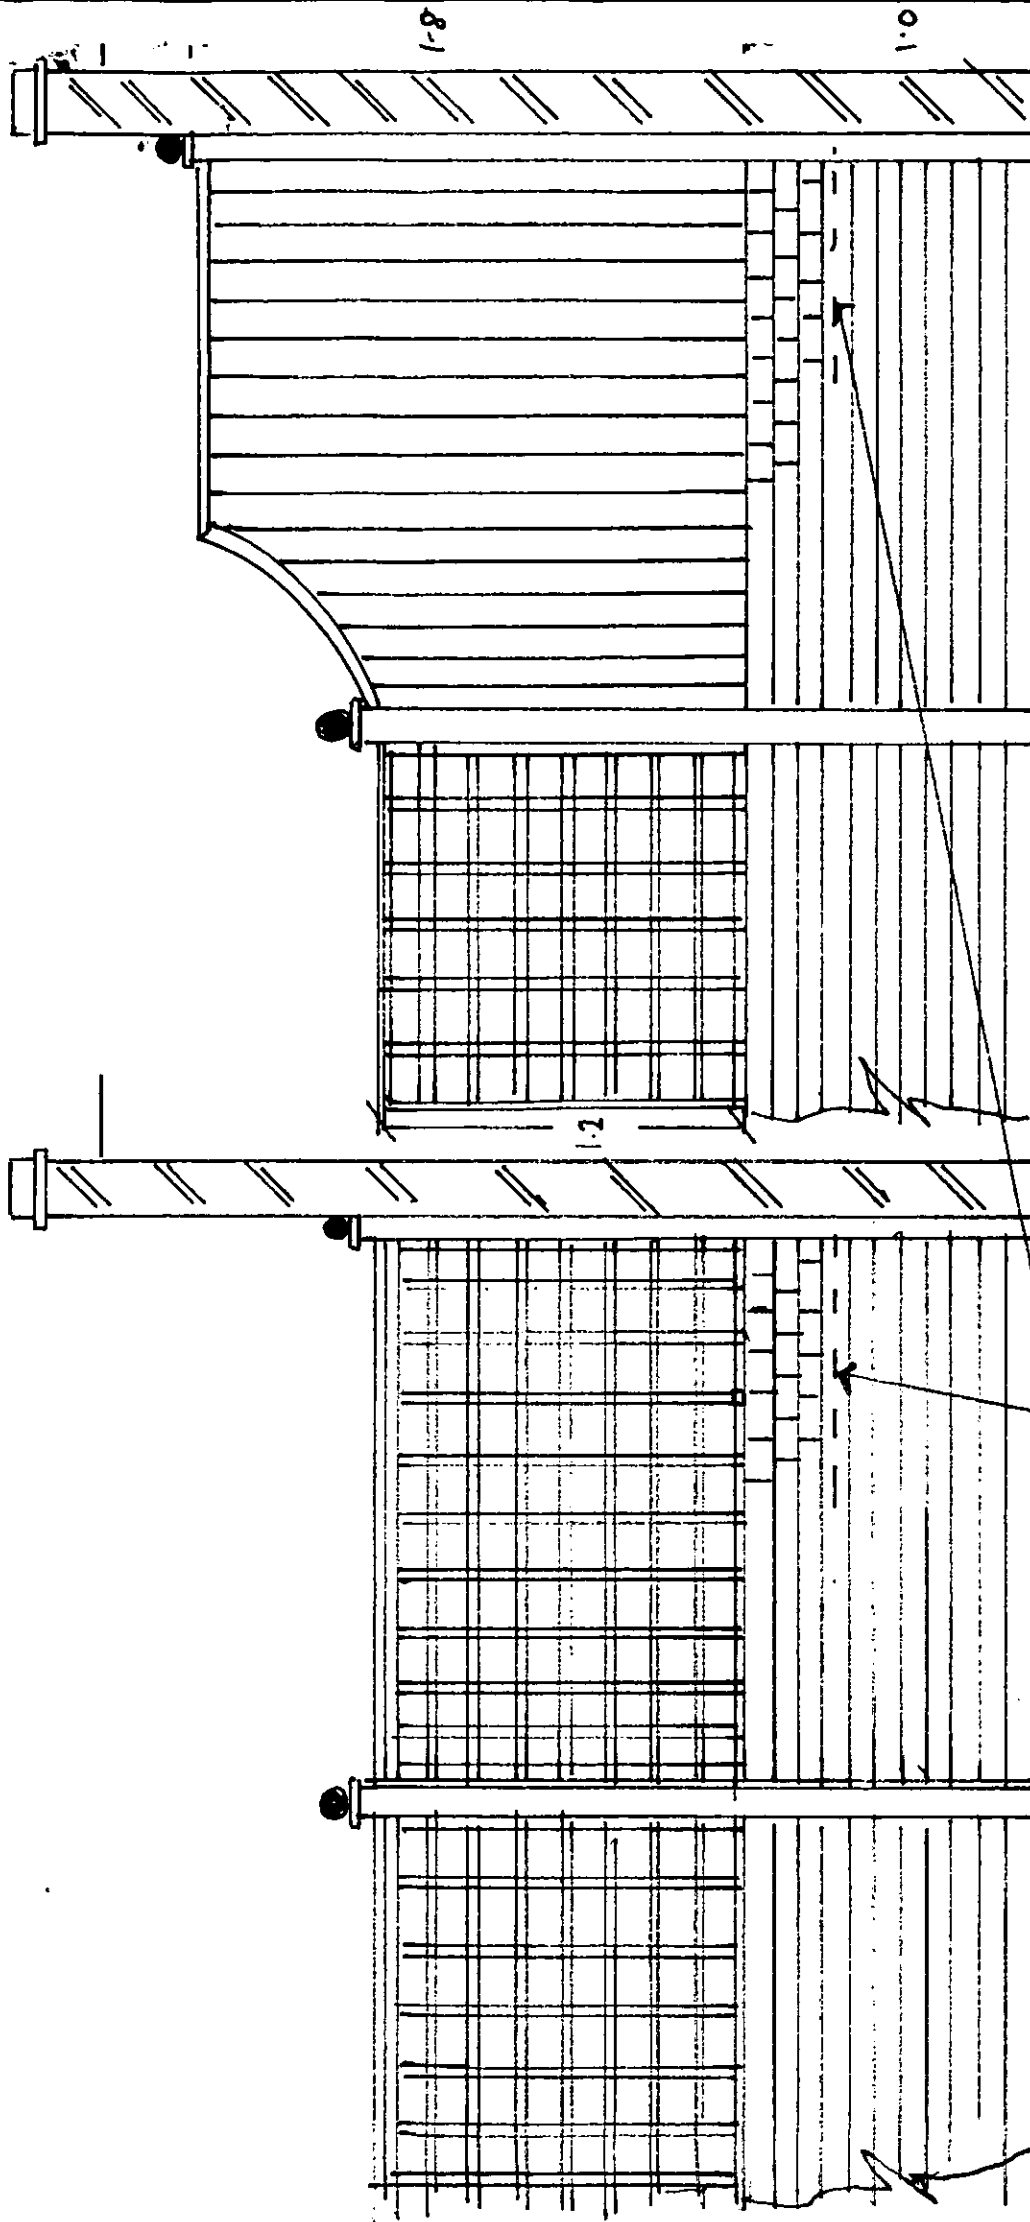

PROPOSED

EXISTING

LANDING TO STAIRCASE IN
NEIGHBOURS' GARDEN.

PP J40941

EX DIR	HDC	TP	CAC	AD	CLU	AO	AK
R.B.	K.C.	27	APR	2004	PLANNING		
N	C	SW	SE	APP	IO	REC	
			ARB	FPLN	DES	FEE	

Nº 6 QUEENSDALE RD

1:25

SB1



Site Location Plan

6 Queensdale Road, London W11

DIR	MUG	TP	CAC	AD	CLU	AO
R.B.	K.C.	27 APR 2004			PLANNING	
N	C	SW	SE	APP	IO	REC
		ARB	FPLN	DES	FEEs	


No 6 QUEENSDALE RD
 1:25
 S31

EX DIR	HDC	TP	CAC	AD	CLU	AO
N	C	SW	SE	APP	IO	REC
		ARB	FPLN	DES	FEE	
R.B. K.C.			27 APR 2004		PLANNING	

EXISTING LANDING TO STAIRCASE IN NEIGHBOURS' GARDEN.

PROPOSED

DELEGATED
 23 JUN 2004
 REFUSAL

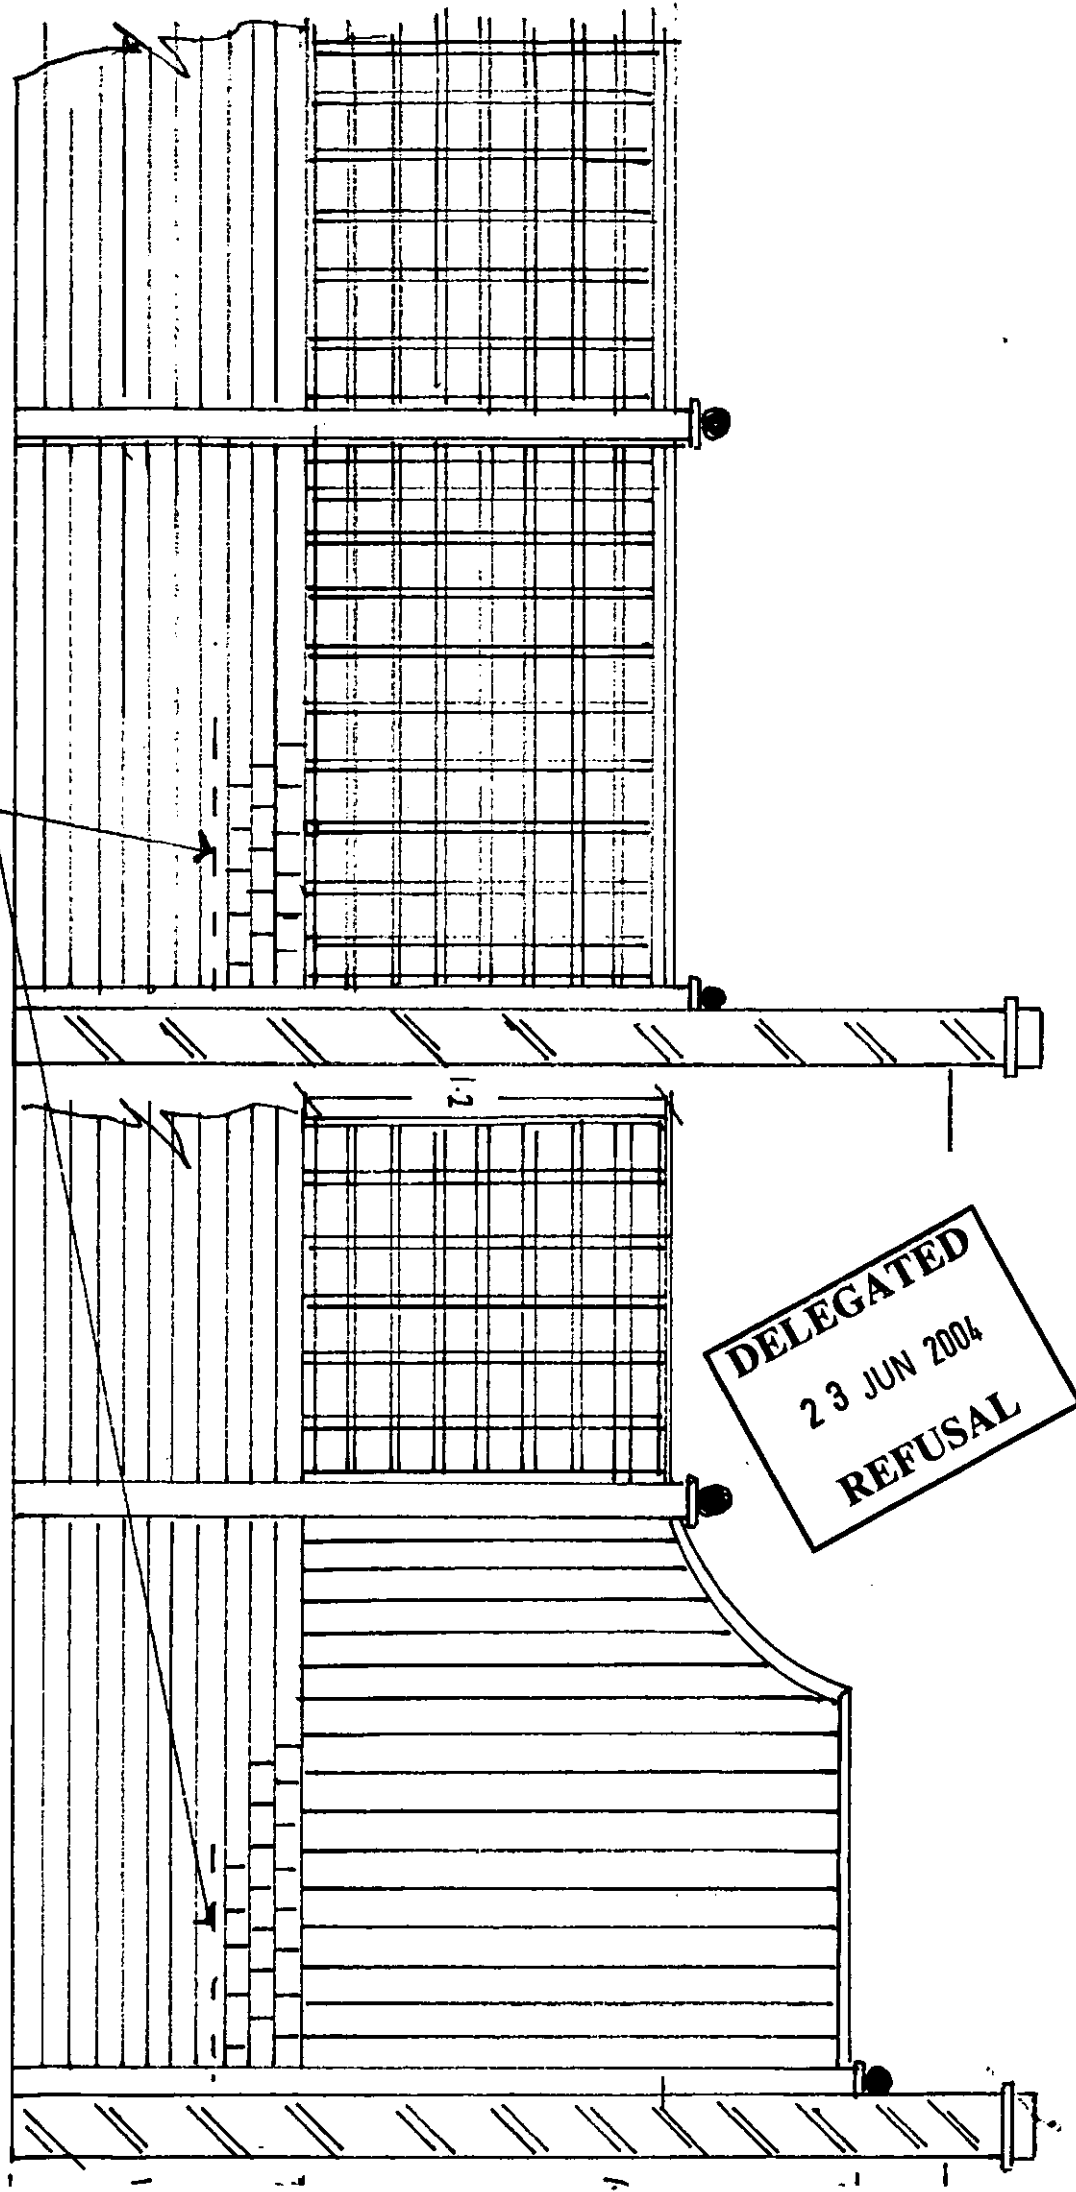

PPJ40941

PPJ40941



DSCN0279.JPG 2004/04/25 15:19:55

DELEGATED
 23 JUN 2004
REFUSAL

EX DIR	HDC	TP	CAC	AD	CLU	AO AK
R.B.	27 APR 2004				PLANNING	
K.C.						
N	C	SW	SE	APP	IO	REC
			ARB	FPLN	DES	FEEs

PPU40941



Site Location Plan

6 Queensdale Road, London W11

DELEGATED
 23 JUN 2004
REFUSAL

EX DIR	HDC	TP	CAC	AD	CLU	NO AK
R.B.	27 APR 2004				PLANNING	
K.C.						
N	C	SW	SE	APP	IO	REC
			ARB	FPLN	DES	FEES