

GENERAL NOTES:
 All dimensions to be checked on site prior to commencement of any works, and/or preparation of any shop drawings.
 Sizes of and dimensions to any structural elements are indicative only. See structural engineers drawings for actual sizes / dimensions.
 Sizes of and dimensions to any service elements are indicative only. See service engineers drawings for actual sizes and dimensions.
 This drawing to be read in conjunction with all relevant Architect's drawings, specifications and other Consultants' information.
 DO NOT SCALE FROM THIS DRAWING.

R.B.K. & C.
 TOWN PLANNING
 2, MAR 2001
 RECEIVED



RENDERED CORNICES AND CAPITALS WHERE EXISTING TO BE RESTORED WHERE NEW CORNICES AND CAPITALS ARE PROPOSED THEY ARE TO MATCH EXISTING ALL TO BE PAINTED
 TIMBER FACIAS FOR SHOP FRONTAGE WITH UNPAINTED FRAME SUPPORTS
 TENANTS TO BE ENCOURAGED TO USE AN APPROPRIATE STYLE OF LETTERING FOR SHOP NAME
 STUCCO PLASTER WHERE EXISTING ARE TO BE RESTORED WHERE THEY NEW DETAILS ARE TO MATCH EXISTING PLASTER ALL TO BE PAINTED
 NEW WINDOWS TO BE TIMBER CILLS, MULLIONS AND GLAZING BEADS ALL TO BE PAINTED
 SOLID TIMBER OR RENDERED STALL PANELS TO BE PAINTED

NEW RESIDENTIAL ACCESS FORMERLY GLAZING AND RECONSTRUCTING EXISTING RED BRICK RECEPTION ENTRANCE RE-TILING INCORPORATING A TRADITIONAL TIMBER DOOR WITH MULLIONS AND GLAZED PANELS
 NEW DEDICATED BASEMENT FIRE ESCAPE DOOR BRICK SURROUND TO TIMBER DOOR AND FINISH TO INCORPORATE HEAD AND JAMB OF THE MATCHING EXISTING BACK OF SHOP DOOR
 NEW WINDOWS TO BE TIMBER CILLS, MULLIONS AND GLAZING BEADS ALL TO BE PAINTED
 NEW AND REPLACEMENT SHOPFRONTS TO MATCH EXISTING COLOUR AND BRICK TYPE
 STUCCO PLASTER WHERE EXISTING ARE TO BE RESTORED WHERE THEY NEW DETAILS ARE TO MATCH EXISTING PLASTER ALL TO BE PAINTED

GO/2880/c

C	NOTE TO REAR ENCLOSURE AMENDED	01.03.01	GG
B	SHOPFRONTS AMENDED LEVEL THRESHOLD TO RETAIL ENTRANCE AMENDMENTS TO FIRE ESCAPE DOOR POSITION WITH ADDITION OF PILLASTER	06.02.01	GG
A	SHOPFRONTS ADDED ADDITIONAL HOUSING FOR RETAIL A.C. UNITS INDICATED	10.01.01	GG


REVISION	DESCRIPTION	DATE	INITIALS
PROJECT NO.	DRAWING NO.		
1162	L/PL/05		C
DRAWING	Proposed Elevation	SCALE 1:100 A3	
	Beaufort Street	DATE 7 DEC 2000	
	299 Fulham Road	DRAWN GG	
	London, SW10	CHECKED	
	Sloano Stanley Estate	PRINTED	
		CAD FILE 1162/AD022	

DELEGATED
 APPROVAL
 07 MAR 2001

PAUL DAVIS & PARTNERS
 ARCHITECTS

GENERAL NOTES:
 All dimensions to be checked on site prior to commencement of any works, and/or preparation of any shop drawings.
 Sizes and dimensions to any structural elements are indicative only. See structural engineers drawings for actual sizes / dimensions.
 Sizes and dimensions to any service elements are indicative only. See service engineers drawings for actual sizes and dimensions.
 This drawing to be read in conjunction with all relevant Architect's drawings, specifications and other Consultants' information.
DO NOT SCALE FROM THIS DRAWING.

R.B.K. & C.
 TOWN PLANNING
 12 JAN 2001
 RECEIVED

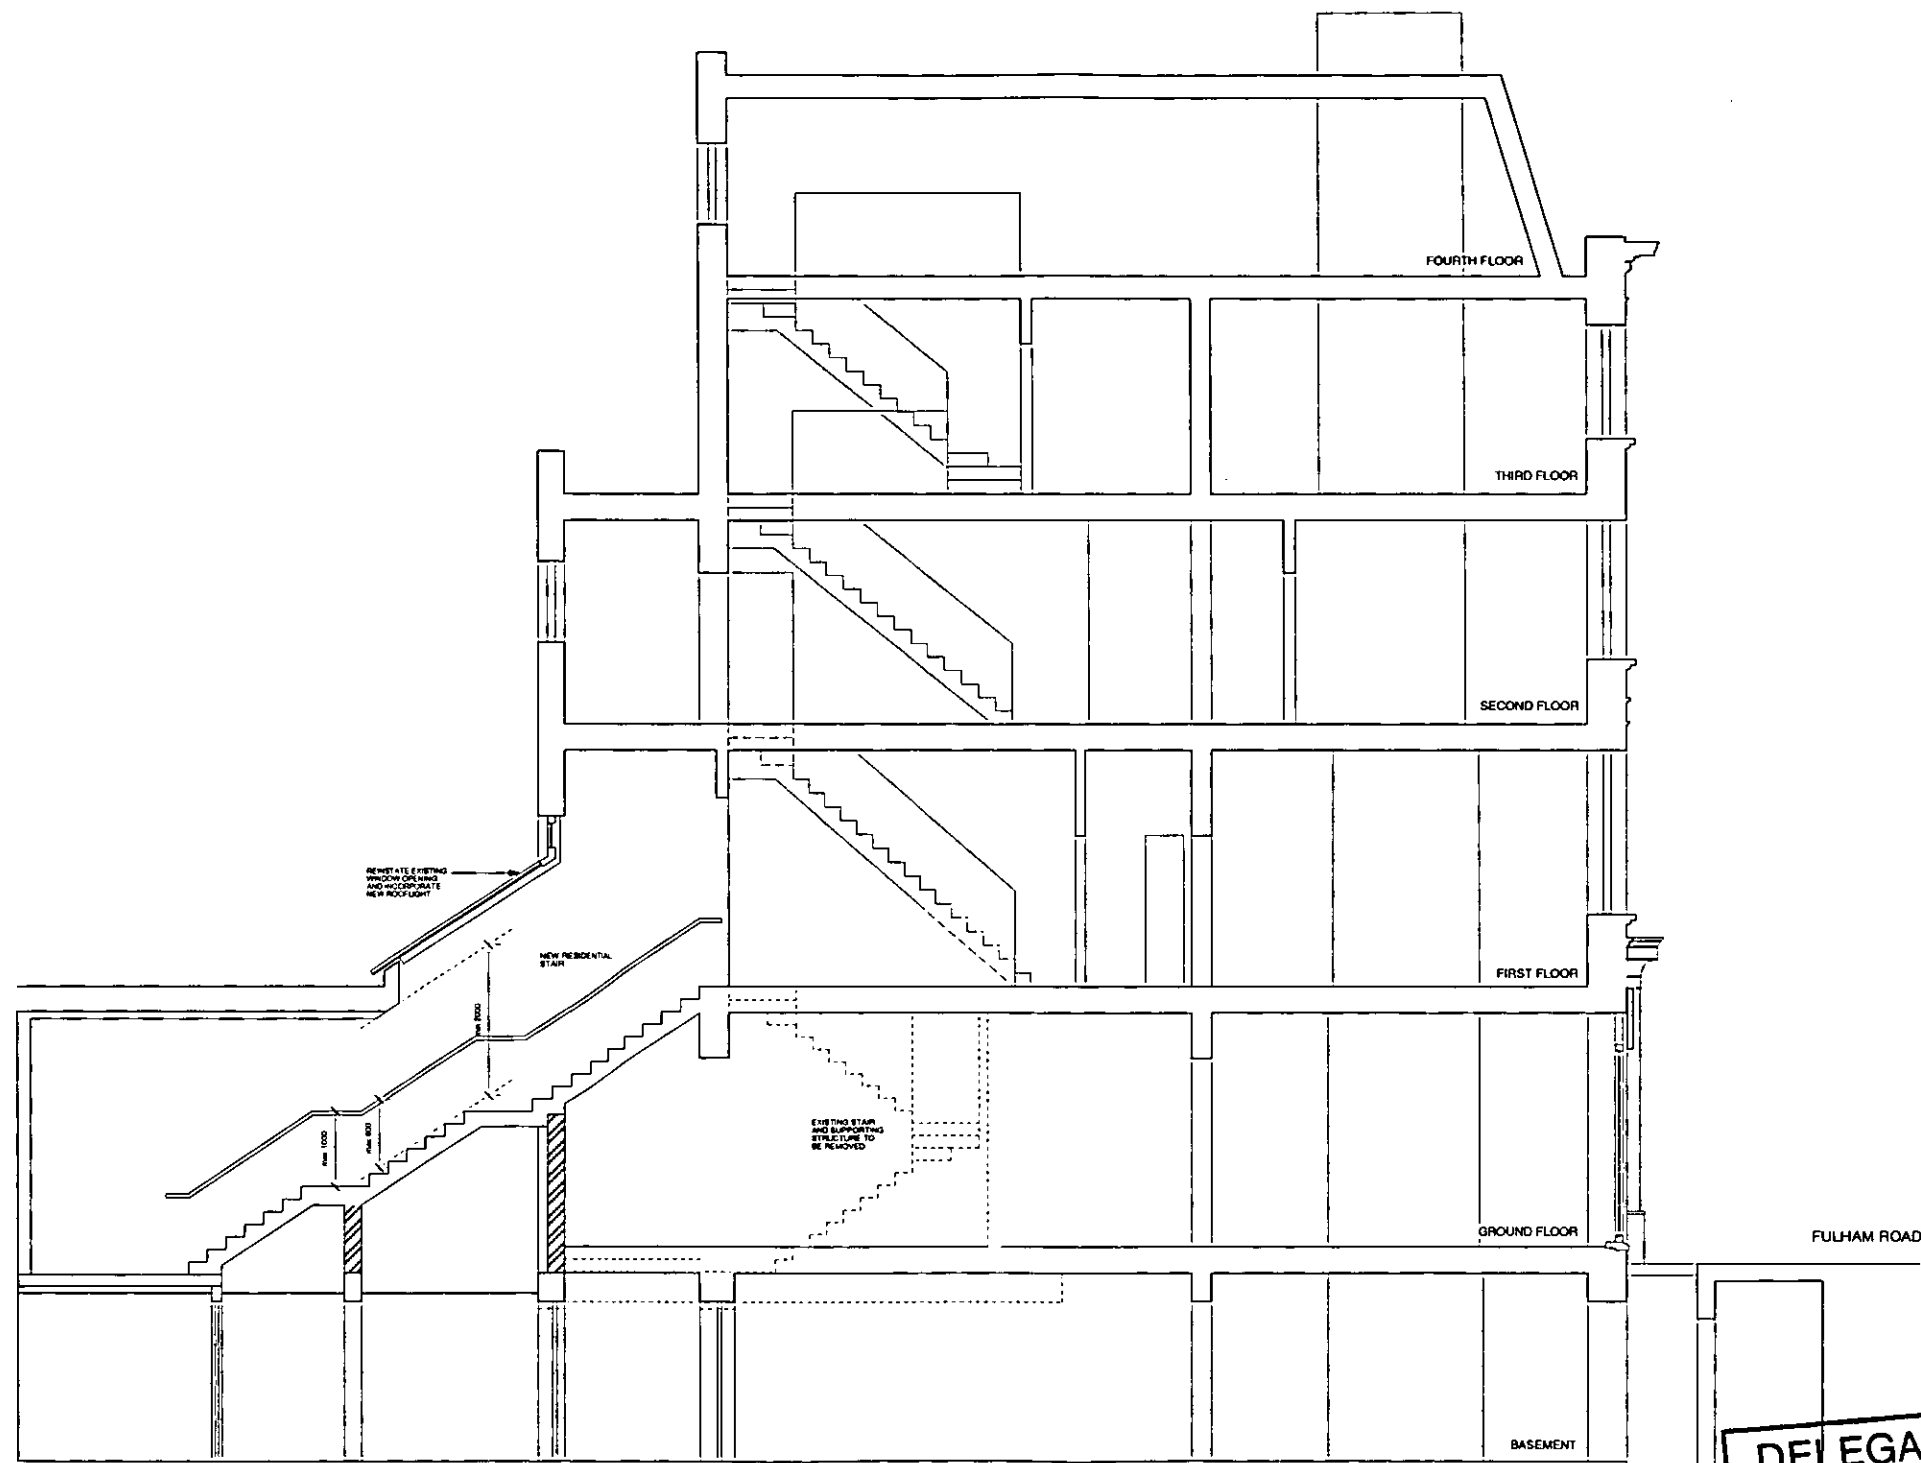

DELEGATED APPROVAL
 07 MAR 2001


PP/00/2881/A

A SHOPFRONTS ADDED RESIDENTIAL STAIR AMENDED		10 01 01	GG
REVISION	DESCRIPTION	DATE	INITIALS
PROJECT No.	DRAWING No.	REV	
1162	L/PL/06	A	
DRAWING	Proposed Section	SCALE	1:50 & 1:100
		DATE	7 DEC 2000
		DRAWN	GG
PROJECT	299 Fulham Road London, SW9	CHECKED	
		PRINTED	
CLIENT	Sloane Stanley Estate	CAD FILE	L/PL/001


PAUL DAVIS & PARTNERS
 ARCHITECTS

GENERAL NOTES.
 All dimensions to be checked on site prior to commencement of any work, and/or preparation of any shop drawings.
 Sizes of and dimensions to any structural elements are indicative only. See structural engineers drawings for actual sizes / dimensions.
 Sizes of and dimensions to any service elements are indicative only. See service engineers drawings for actual sizes and dimensions.
 This drawing to be read in conjunction with all relevant Architect's drawings, specifications and other Consultants' information.

DO NOT SCALE FROM THIS DRAWING.

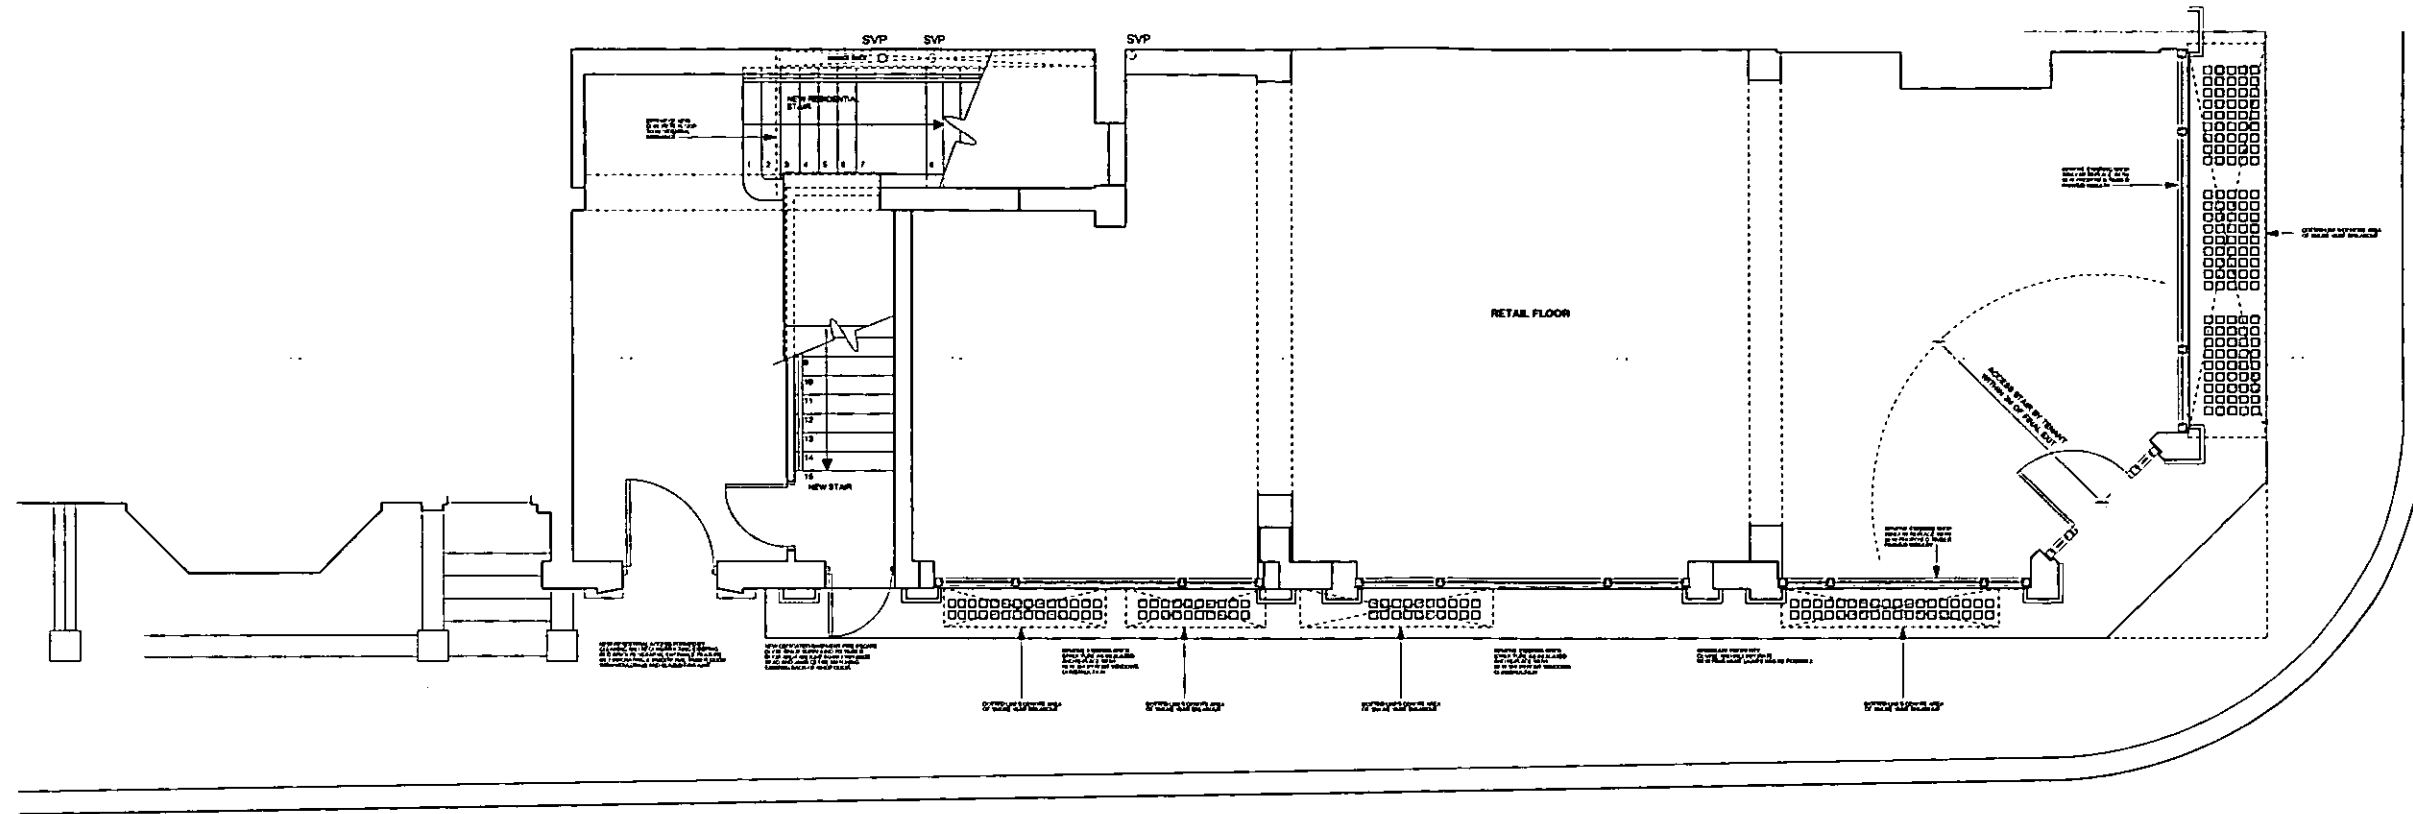

GROUND FLOOR

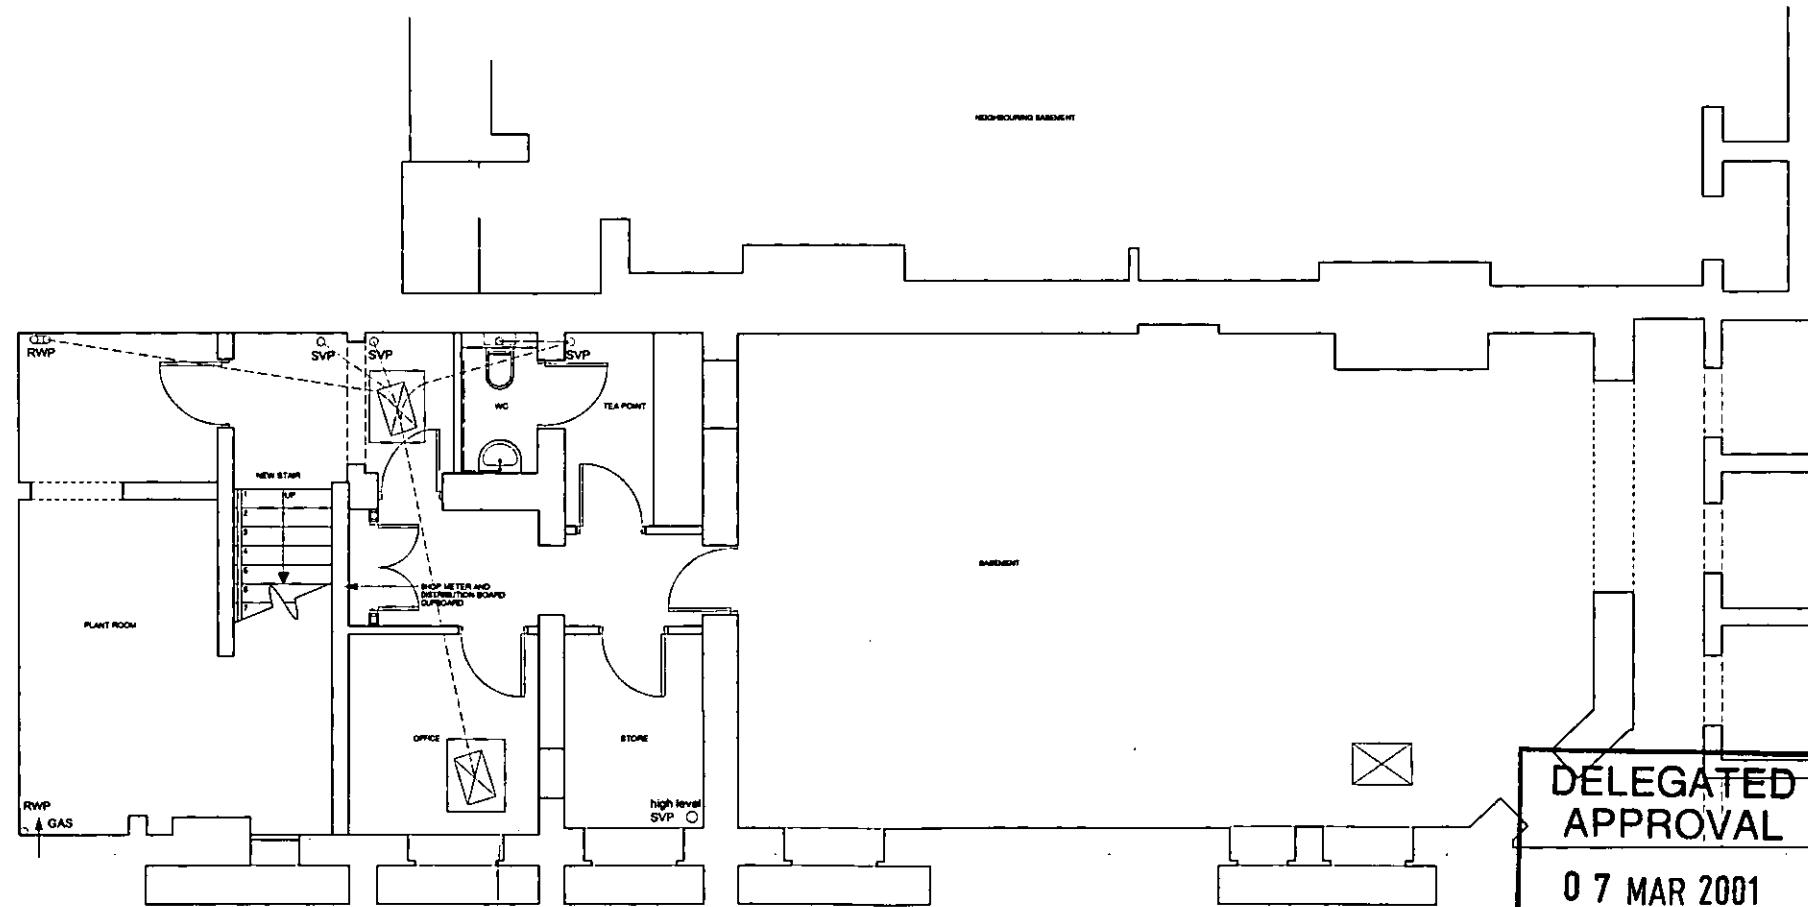

BASEMENT

00/2881/B

R.B.K. & C.
 TOWN PLANNING
 09 FEB 2001
 RECEIVED

DELEGATED
 APPROVAL
 07 MAR 2001


REVISION	DESCRIPTION	DATE	INITIALS
B	SHOPFRONTS AMENDED AMENDMENTS TO BASEMENT ANCILLARY ACCOMMODATION LEVEL THRESHOLD TO RETAIL ENTRANCE AMENDMENTS TO FIRE ESCAPE DOOR POSITION WITH ADDITION OF PILLASTER	08.02.01	GG
A	SHOPFRONTS ADDED AMENDMENTS MADE TO INTERNAL ARRANGEMENTS	10.01.01	GG

PROJECT No.	DRAWING No.	REV
1162	L/PL/01	B
DRAWING	SCALE	DATE
Proposed Plans	1:50 & 1:100 & 1:200	08 DEC 2000
Basement and Ground	DRAWN	GG
PROJECT	299 Futham Road	CHECKED
	London, SW10	PRINTED
CLIENT	Sloane Stanley Estate	CAD FILE 1162/A0019

PAUL DAVIS & PARTNERS
 ARCHITECTS

GENERAL NOTES.
 All dimensions to be checked on site prior to commencement of any works, and/or preparation of any shop drawings.
 Sizes of and dimensions to any structural elements are indicative only. See structural engineers drawings for actual sizes / dimensions.
 Sizes of and dimensions to any service elements are indicative only. See service engineers drawings for actual sizes and dimensions.
 This drawing to be read in conjunction with all relevant Architect's drawings, specifications and other Consultants' information.

DO NOT SCALE FROM THIS DRAWING.

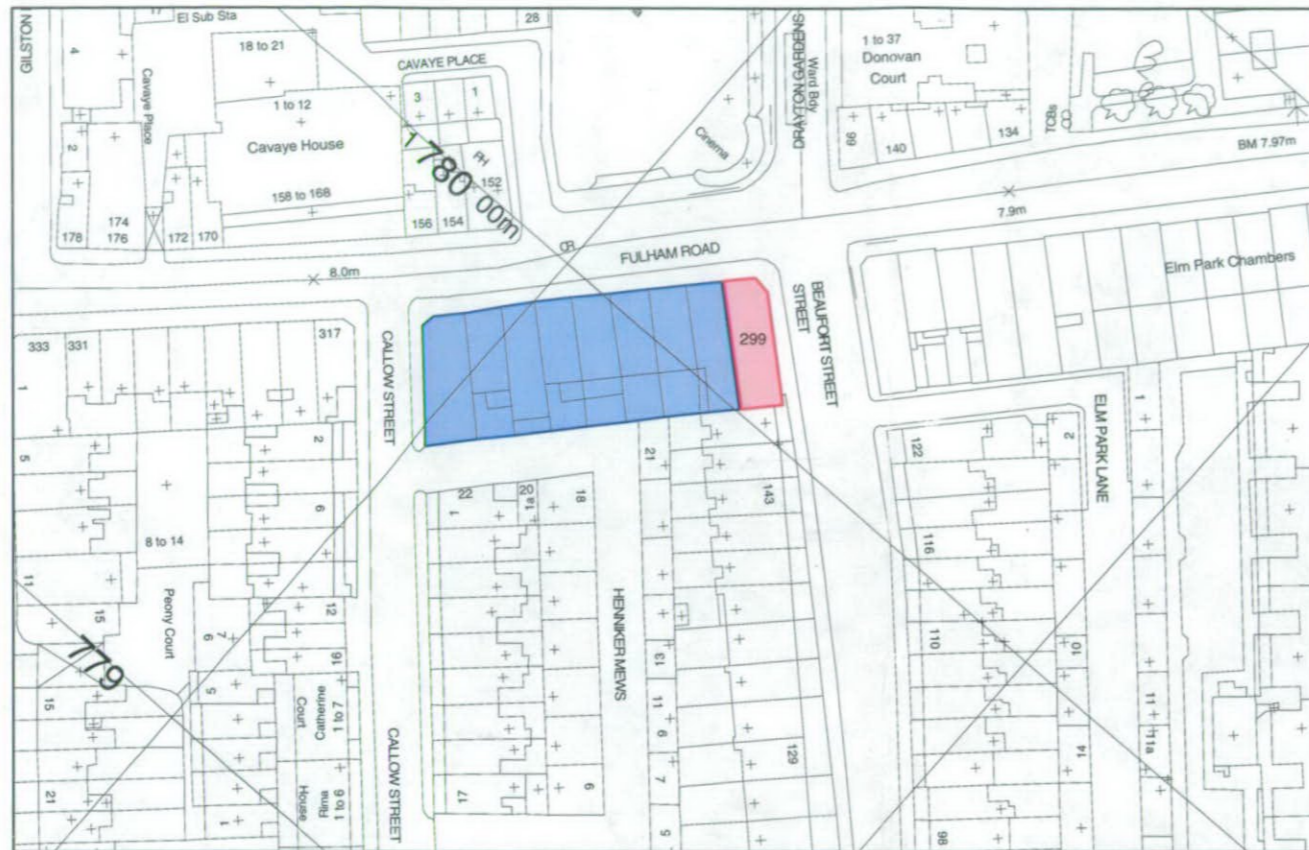

DELEGATED
 APPROVAL
 07 MAR 2001

LOCATION PLAN 1:1250


PP002881

R.B.K. & C.
 TOWN PLANNING
 15 DEC 2000
 RECEIVED


REVISION	DESCRIPTION	DATE	INITIALS
PROJECT No.	DRAWING No.		REV
1162	L/PL/00		
DRAWING	Location Plan	SCALE 1:1250 A3	DATE 12 DEC 1999
		DRAWN GG	CHECKED
PROJECT	299 Fulham Road London, SW10	PRINTED	
CLIENT	Sloane Stanley Estate	CAD FILE L162LPL000	

PAUL DAVIS & PARTNERS
 ARCHITECTS
THE OLD SCHOOL HOUSE 175 BELFRIE STREET LONDON SW10 5JF TEL: 00 753 1171 FAX: 00 753 1172

GENERAL NOTES:
 All dimensions to be checked on site prior to commencement of any works, and/or preparation of any shop drawings.
 Sizes of and dimensions to any structural elements are indicative only. See structural engineers drawings for actual sizes / dimensions.
 Sizes of and dimensions to any service elements are indicative only. See services engineers drawings for actual sizes and dimensions.
 This drawing to be read in conjunction with all relevant Architect's drawings, specifications and other Consultants' information.
DO NOT SCALE FROM THIS DRAWING.

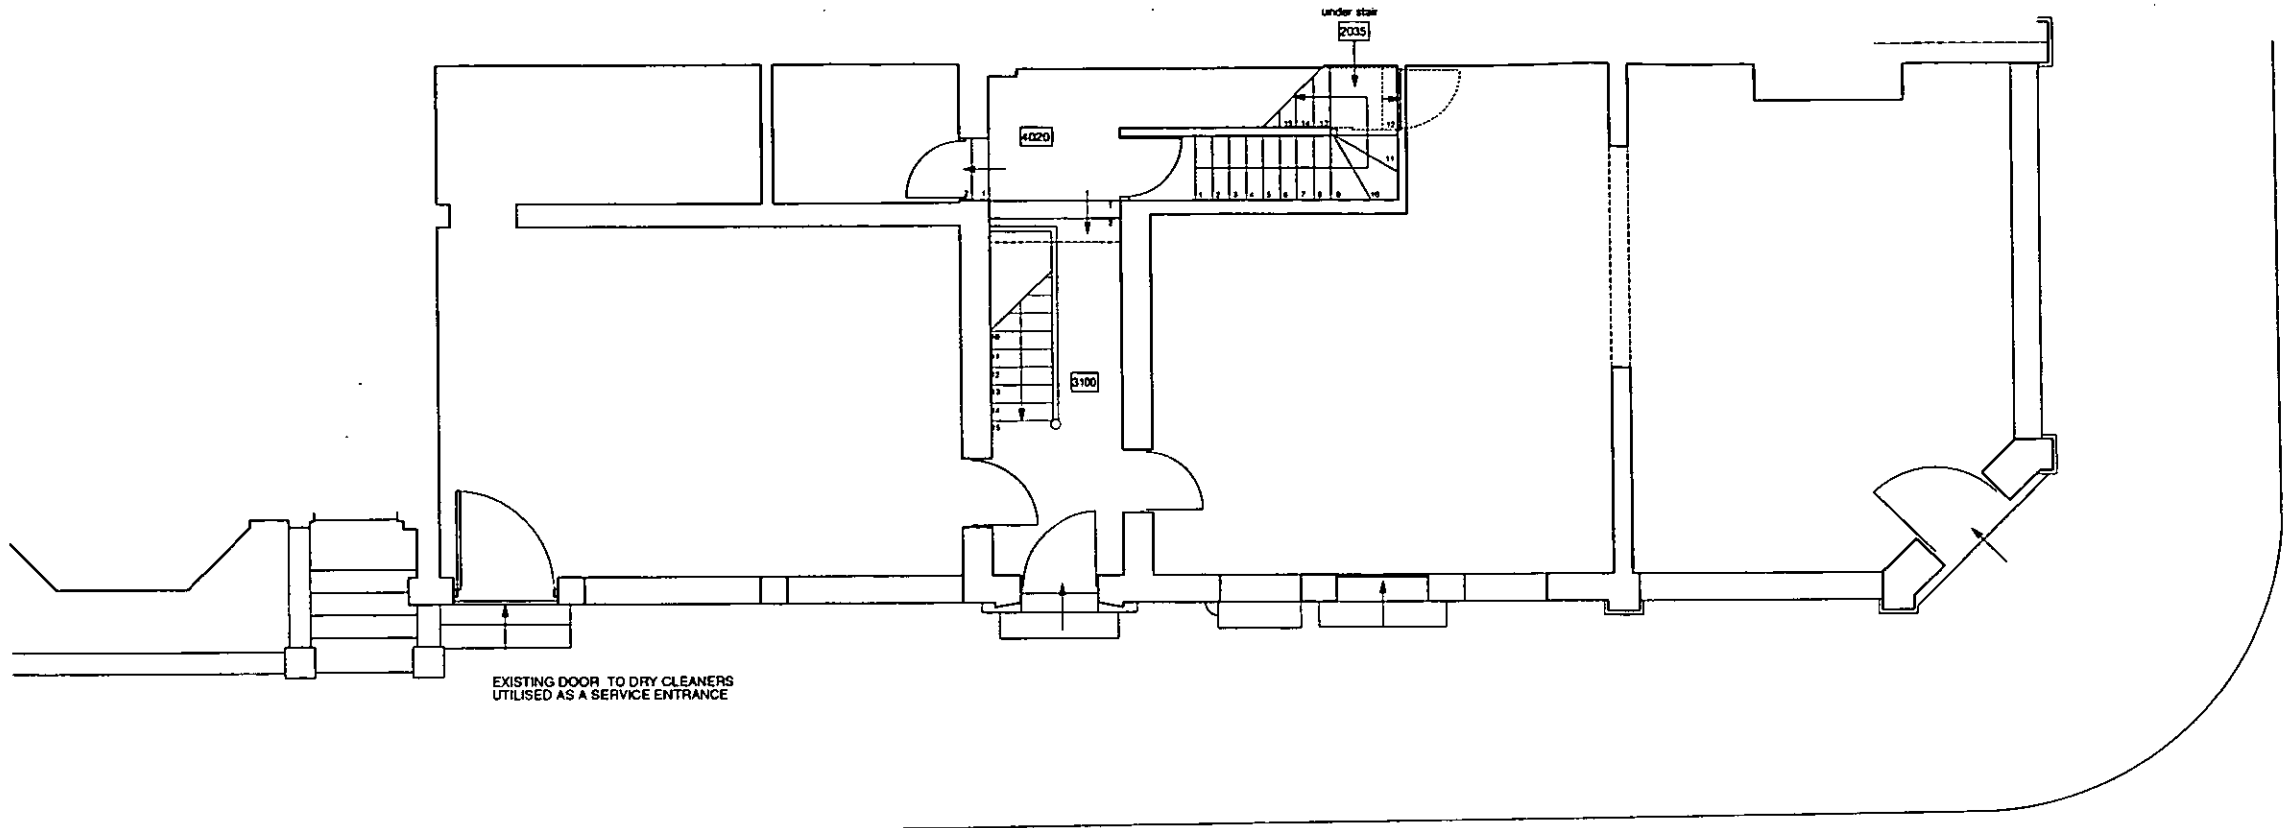

GROUND FLOOR

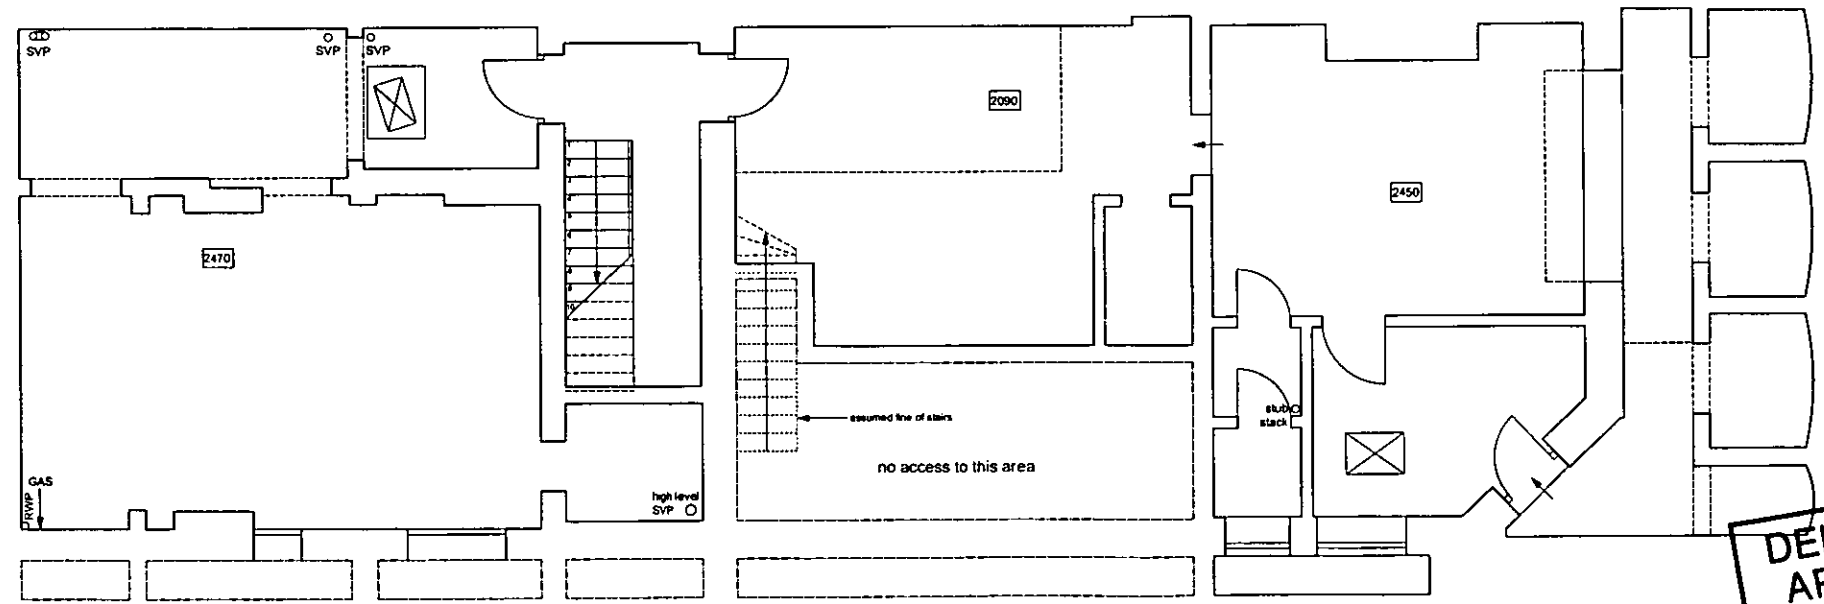

BASEMENT

DELEGATED APPROVAL
 07 MAR 2001

PP002881


R.P.K. & C.
TOWN PLANNING
 15 DEC 2000
RECEIVED

PROJECT	299 Fulham Road London, SW10	CLIENT	Skoane Stanley Estate
DATE	8 Nov 1998	DATE	16.11.99
DRAWN	ZTT	CHECKED	ZTT
PRINTED		CAD FILE	1162R001


PAUL DAVIS & PARTNERS
 ARCHITECTS

GENERAL NOTES:
 All dimensions to be checked on site prior to commencement of any works, and/or preparation of any shop drawings.
 Size of and dimensions to any structural elements are indicative only.
 See structural engineers drawings for actual sizes / dimensions.
 Size of and dimensions to any service elements are indicative only.
 See service engineers drawings for actual sizes and dimensions.
 This drawing to be read in conjunction with all relevant Architect's drawings, specifications, and other Consultants' information.

DO NOT SCALE FROM THIS DRAWING.

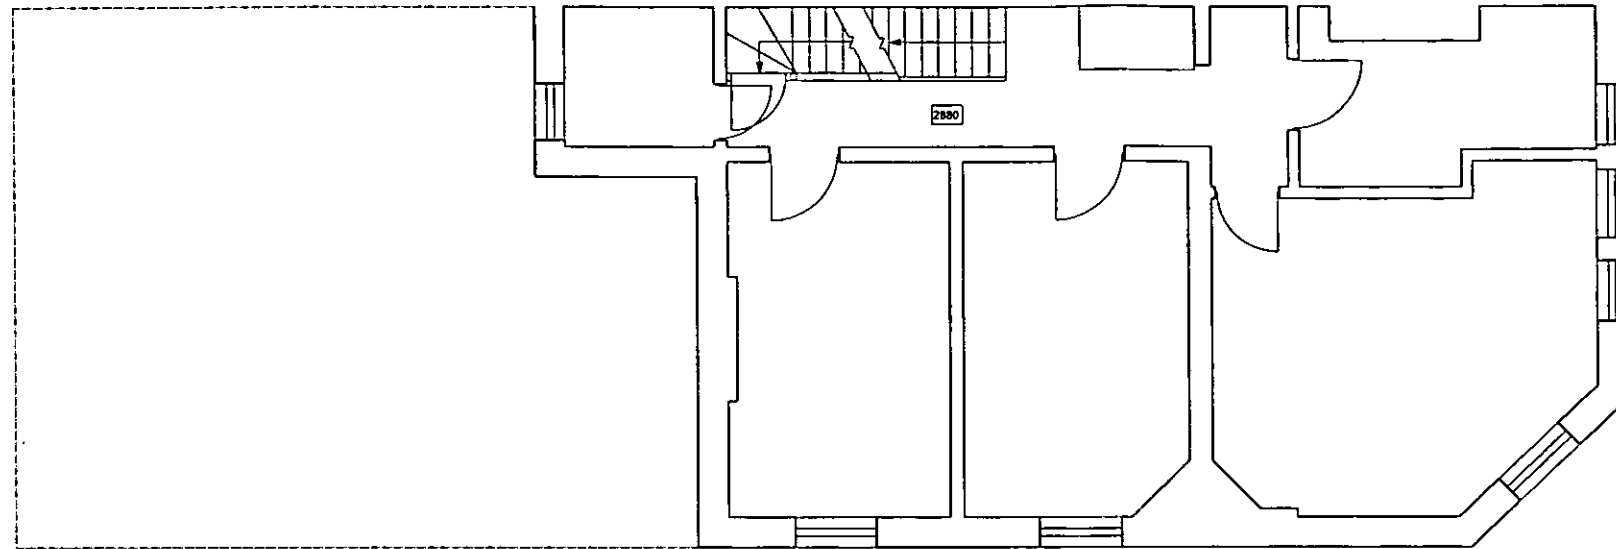

SECOND

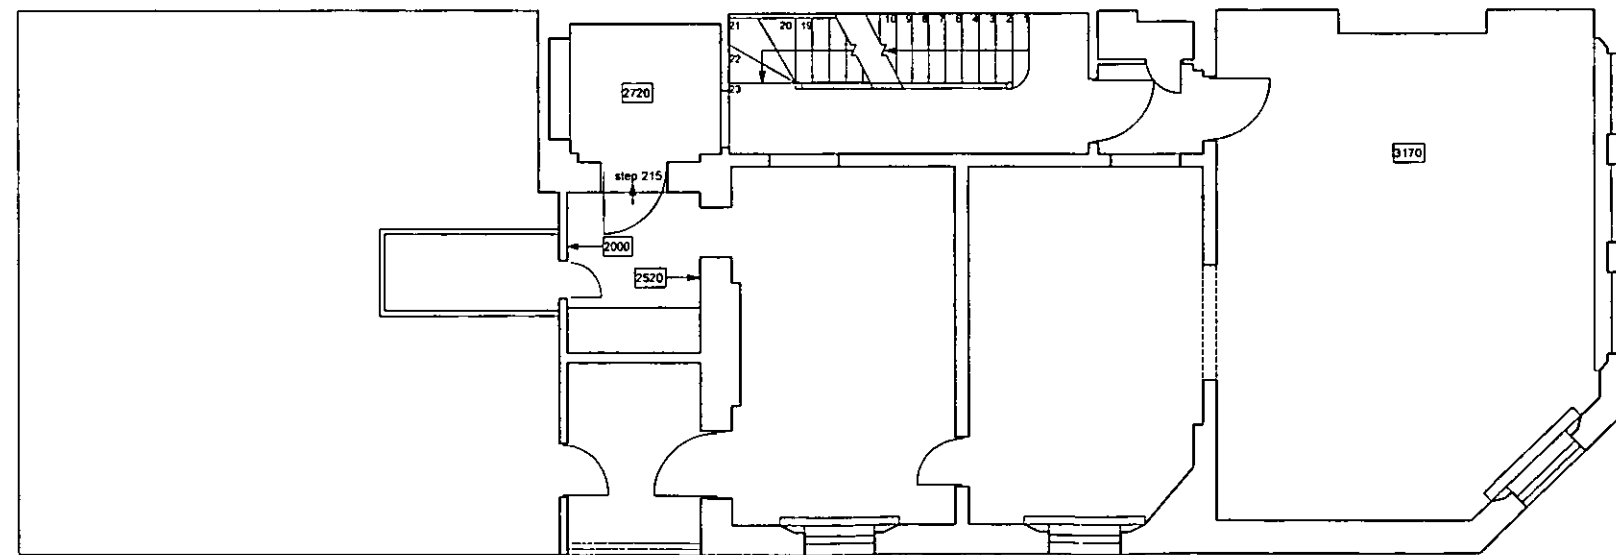

FIRST

P0002001


R.B.K. & C.
TOWN PLANNING
 15 DEC 2000
RECEIVED

**DELEGATED
 APPROVAL**
 07 MAR 2001


REVISION	DESCRIPTION	DATE	INITIALS
B	Additional survey information	25.11.99	ZTT
A	General revisions	16.11.99	ZTT
PROJECT No.	1162	SCALE	1:50 A1
DRAWING	S(00)/02	DATE	8 Nov 1999
	Existing Plan	DRAWN	ZTT
PROJECT	299 Fulham Road	CHECKED	
	London, SW10	PRINTED	
CLIENT	Sloane Stanley Estate	CAD FILE	1162/0002

PAUL DAVIS & PARTNERS
 ARCHITECTS

GENERAL NOTES:
 All dimensions to be checked on site prior to commencement of any works, and/or preparation of any shop drawings.
 Sizes of and dimensions to any structural elements are indicative only. See structural engineers drawings for actual sizes / dimensions.
 Sizes of and dimensions to any service elements are indicative only. See service engineers drawings for actual sizes and dimensions.
 This drawing to be read in conjunction with all relevant Architect's drawings, specifications and other Consultants' information.
DO NOT SCALE FROM THIS DRAWING.

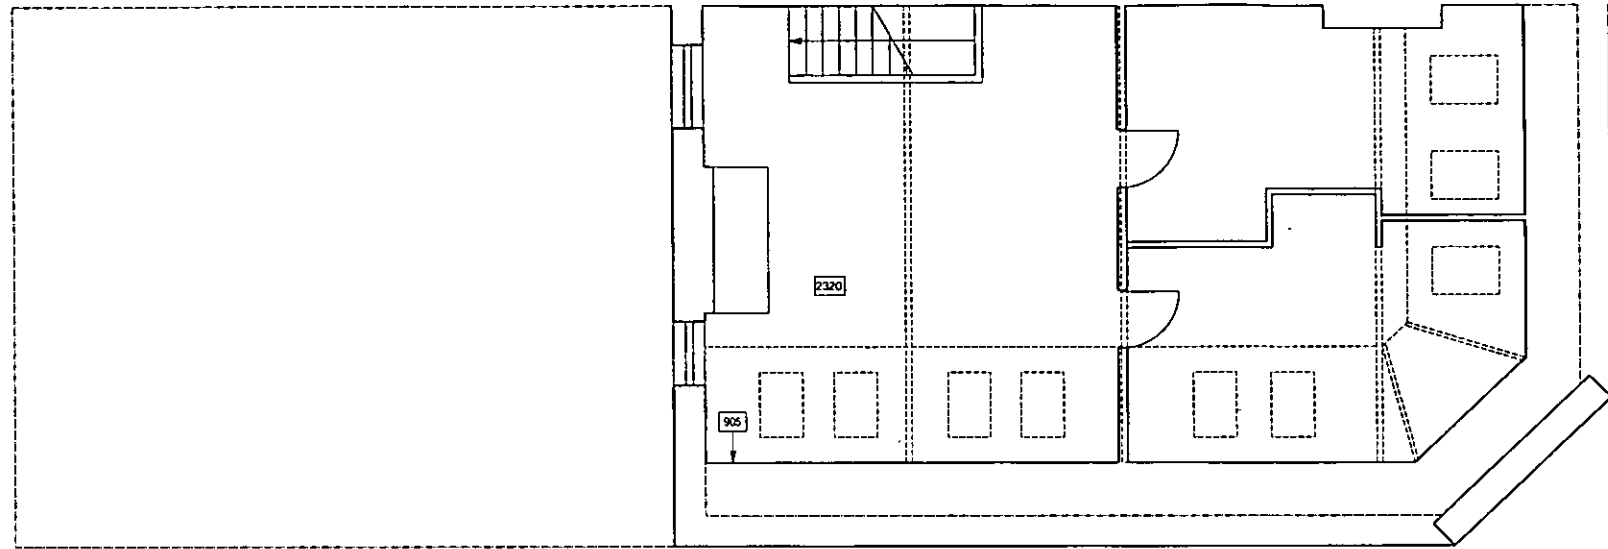

FOURTH

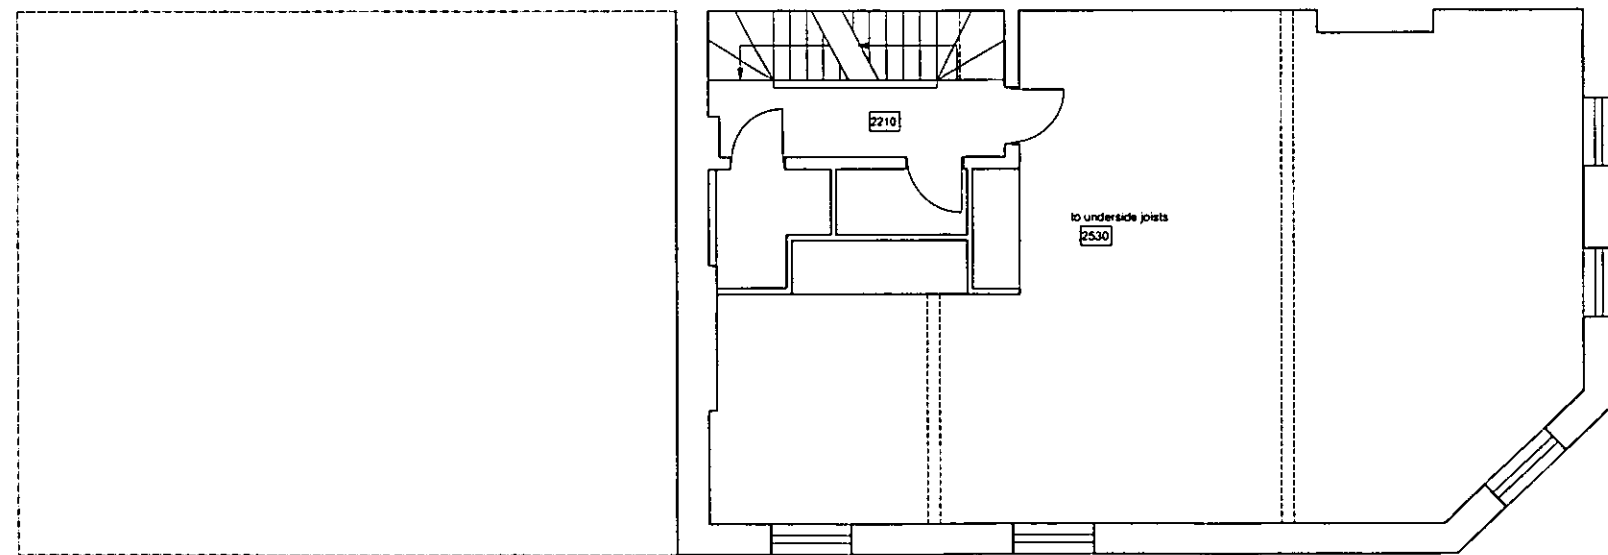

THIRD

PP002881


R.B.K. & C.
TOWN PLANNING
 15 DEC 2000
RECEIVED

**DELEGATED
 APPROVAL**
 07 MAR 2001


REVISION	DESCRIPTION	DATE	INITIALS
PROJECT NO.	DRAWING NO.	SCALE	REV
1162	S(00)/03	1/8" = 1'-0"	B
DRAWING	Existing Plans	DATE	8 Nov 1999
	Third and Fourth	DRAWN	ZTY
PROJECT	299 Fulham Road	CHECKED	
	London SW10	PRINTED	
CLIENT	Sloane Stanley Estate	CAD FILE	1162A0000

PAUL DAVIS & PARTNERS
 ARCHITECTS

GENERAL NOTES:
 All dimensions to be checked on site prior to commencement of any work, and/or preparation of any shop drawings.
 Sizes of and dimensions to any structural elements are indicative only. See structural engineers drawings for actual sizes / dimensions.
 Sizes of and dimensions to any service elements are indicative only. See service engineers drawings for actual sizes and dimensions.
 This drawing to be read in conjunction with all relevant Architect's drawings, specifications and other Consultant's information.
DO NOT SCALE FROM THIS DRAWING.

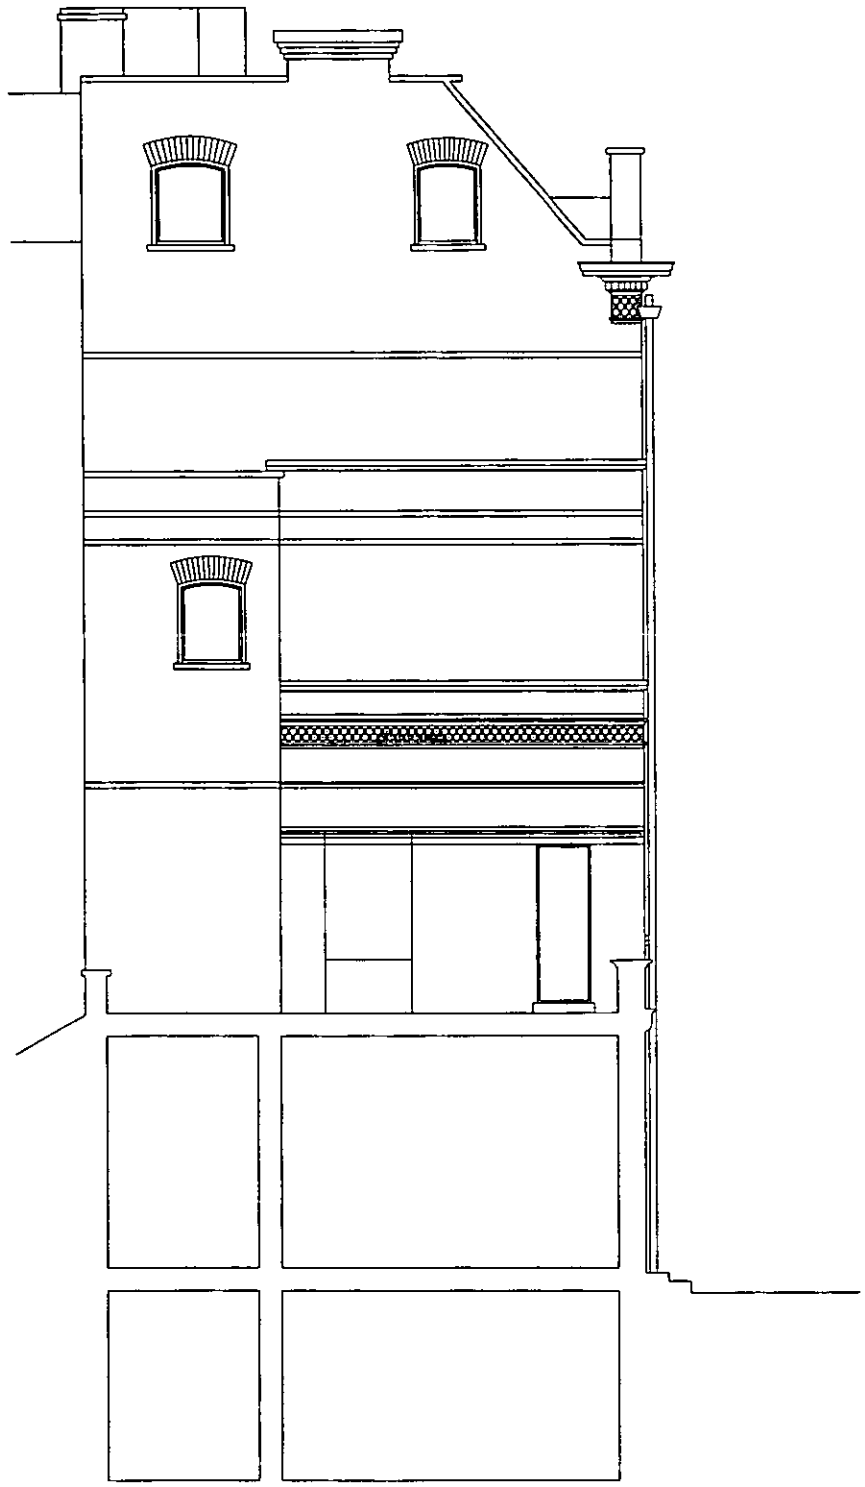

REAR/SECTION

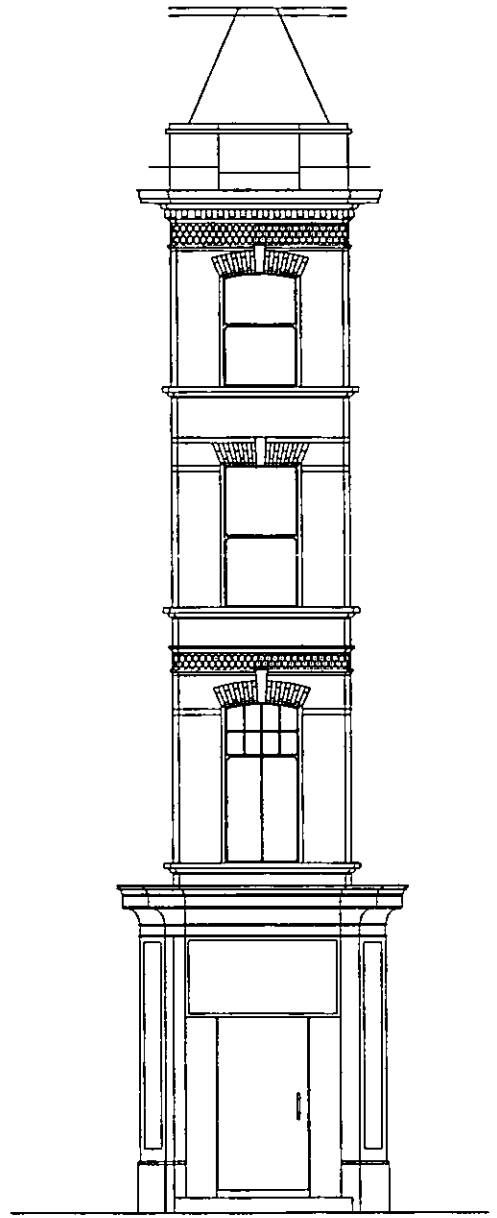

CORNER



FRONT

**DELEGATED
 APPROVAL**
 07 MAR 2001

PP002881

R.B.K. & C.
TOWN PLANNING
 15 DEC 2000
RECEIVED

Additional survey information 25.11.99 ZTT

REVISION	DESCRIPTION	DATE	INITIALS
PROJECT No.	1162		
DRAWING No.	S(00)/04		
REV			A
DRAWING	Existing Elevations/Section	SCALE	1:100 N.H.
	Front, Corner, Rear	DATE	10 Nov 1999
PROJECT	299 Fulham Road	DRAWN	EL
	London, SW10	CHECKED	
CLIENT	Sloane Stanley Estate	PRINTED	
		CAD FILE	1182A0004

PAUL DAVIS & PARTNERS
 ARCHITECTS

GENERAL NOTES:
 All dimensions to be checked on site prior to commencement of any works,
 and/or preparation of any shop drawings.
 Sizes of and dimensions to any structural elements are indicative only.
 See structural engineers drawings for actual sizes / dimensions.
 Sizes of and dimensions to any service elements are indicative only.
 See services engineers drawings for actual sizes and dimensions.
 This drawing to be read in conjunction with all relevant Architect's drawings,
 specifications and other Consultants' information.

DO NOT SCALE FROM THIS DRAWING.



PP002881

R.B.K. & C.
 TOWN PLANNING
 15 DEC 2001
 RECEIVED


DELEGATED
 APPROVAL
 07 MAR 2001

REVISION	DESCRIPTION	DATE	INITIALS
1	Additional survey information	25.11.99	ZTT
2	General revisions	16.11.99	ZTT
PROJECT No.	DRAWING No.	REV	
1162	S(00)/05	B	
DRAWING	SCALE	DATE	10 Nov 1999
Existing Elevation	1:50	DRAWN	EL
Beaufort Street		CHECKED	
PROJECT	299 Fulham Road	PRINTED	
London, SW10		CAD FILE	1162/0005
CLIENT	Sloane Stanley Estate		

PAUL DAVIS & PARTNERS
 ARCHITECTS

GENERAL NOTES:
 All dimensions to be checked on site prior to commencement of any works,
 and/or preparation of any shop drawings.
 Sizes of and dimensions to any structural elements are indicative only.
 See structural engineers drawings for actual sizes / dimensions.
 Sizes of and dimensions to any service elements are indicative only.
 See service engineers drawings for actual sizes and dimensions.
 This drawing to be read in conjunction with all relevant Architect's drawings,
 specifications and other Consultants' information.

DO NOT SCALE FROM THIS DRAWING.

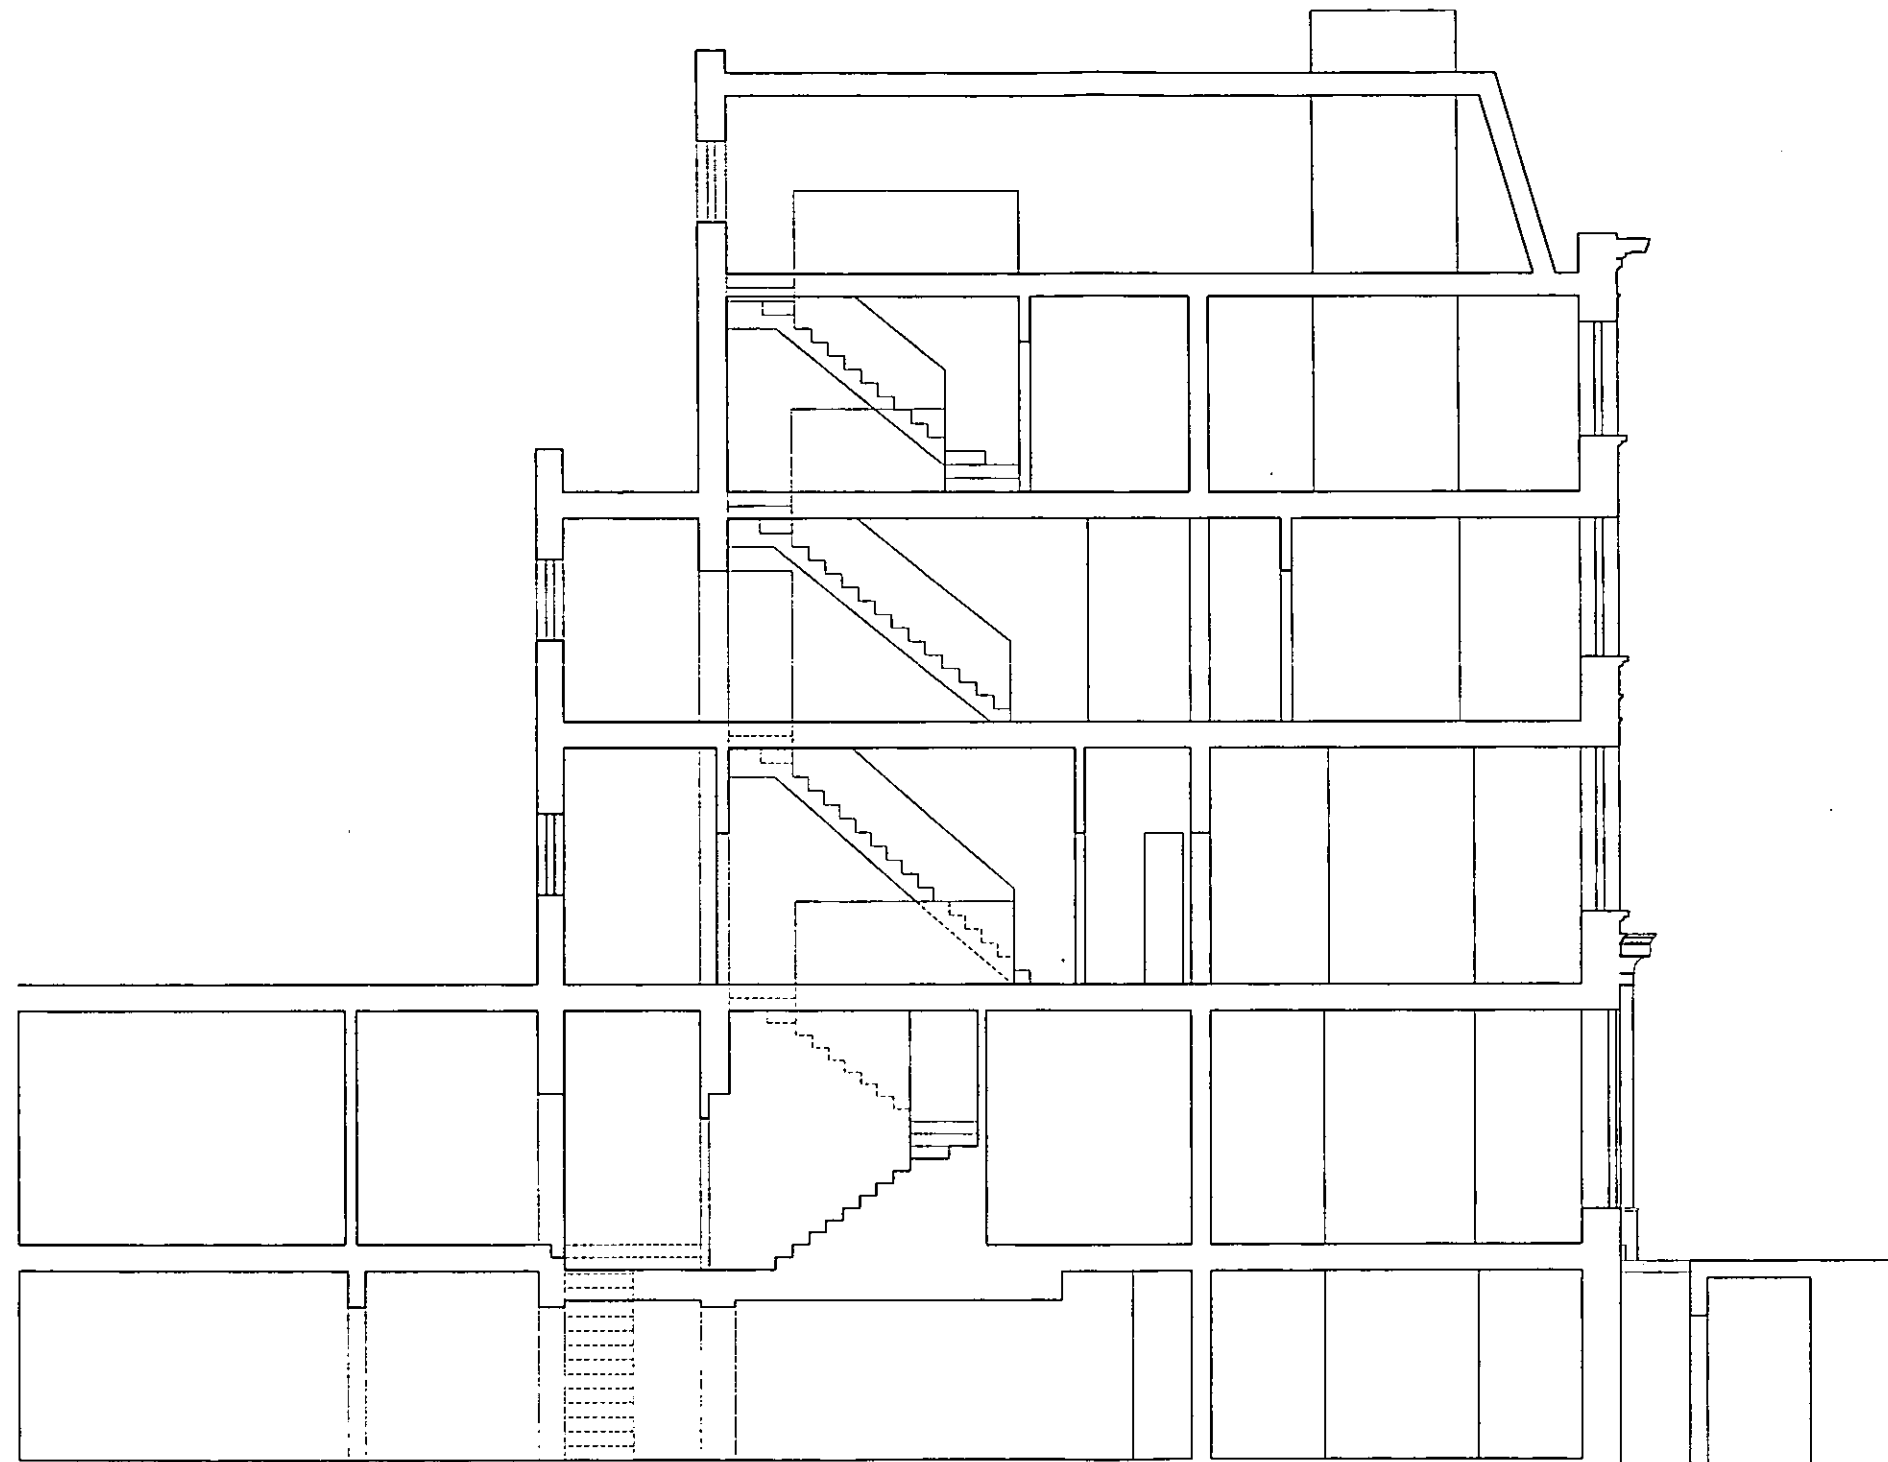

PP002881

R.B.K. & C.
TOWN PLANNING
 15 DEC 2000
RECEIVED


**DELEGATED
 APPROVAL**
 07 MAR 2001

REVISION	DESCRIPTION	DATE	INITIALS
PROJECT No.	DRAWING No.		REV
1162	S(00)/06		--
DRAWING	Existing Section	SCALE 1:50 A1	
		DATE 18 Nov 1999	
		DRAWN ZTT	
PROJECT	299 Fulham Road	CHECKED	
	London, SW9	PRINTED	
CLIENT	Sloane Stanley Estate	CAD FILE 1162/A006	


PAUL DAVIS & PARTNERS
 ARCHITECTS

GENERAL NOTES:
 All dimensions to be checked on site prior to commencement of any work, and/or preparation of any shop drawings.
 Sizes of and dimensions to any structural elements are indicative only. See structural engineers drawings for actual sizes / dimensions.
 Sizes of and dimensions to any service elements are indicative only. See service engineers drawings for actual sizes and dimensions.
 This drawing to be read in conjunction with all relevant Architect's drawings, specifications and other Consultants' information.
DO NOT SCALE FROM THIS DRAWING.

R.B.K. & C.
TOWN PLANNING
 21 MAR 2001
RECEIVED

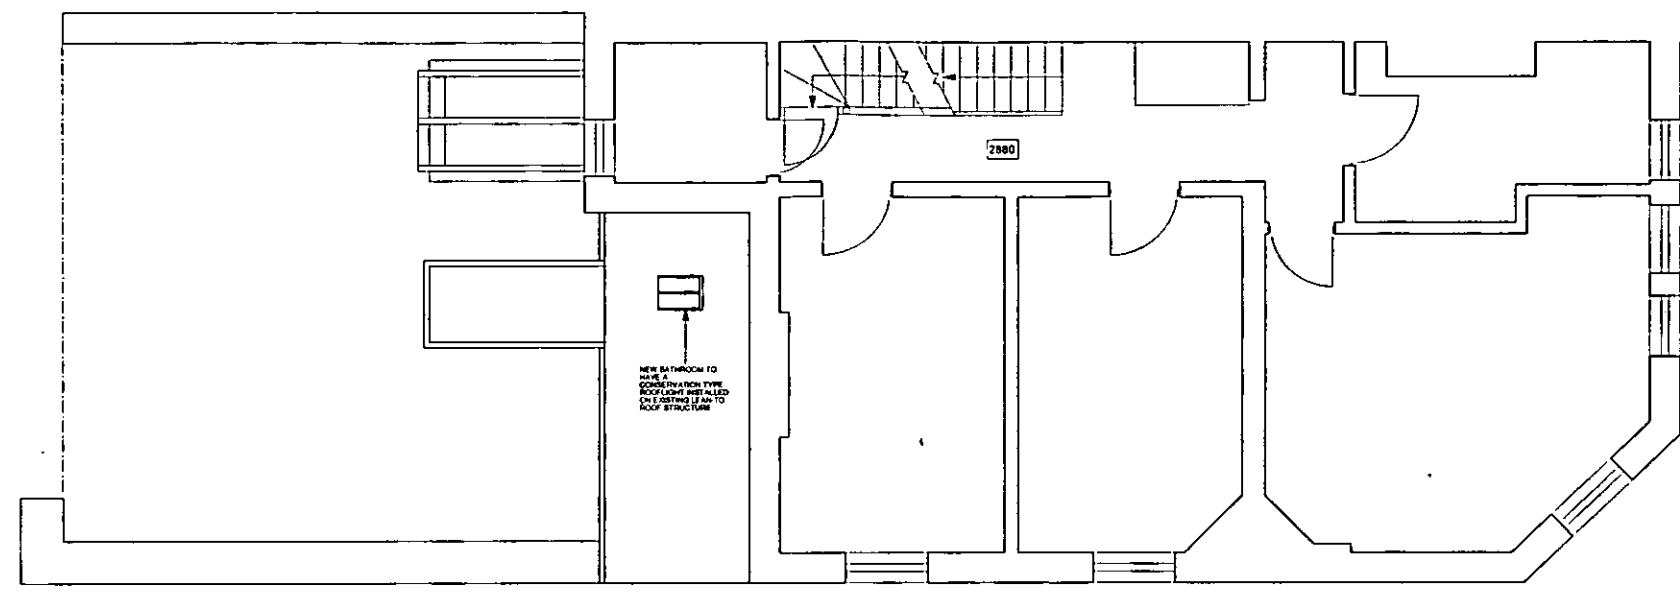

SECOND

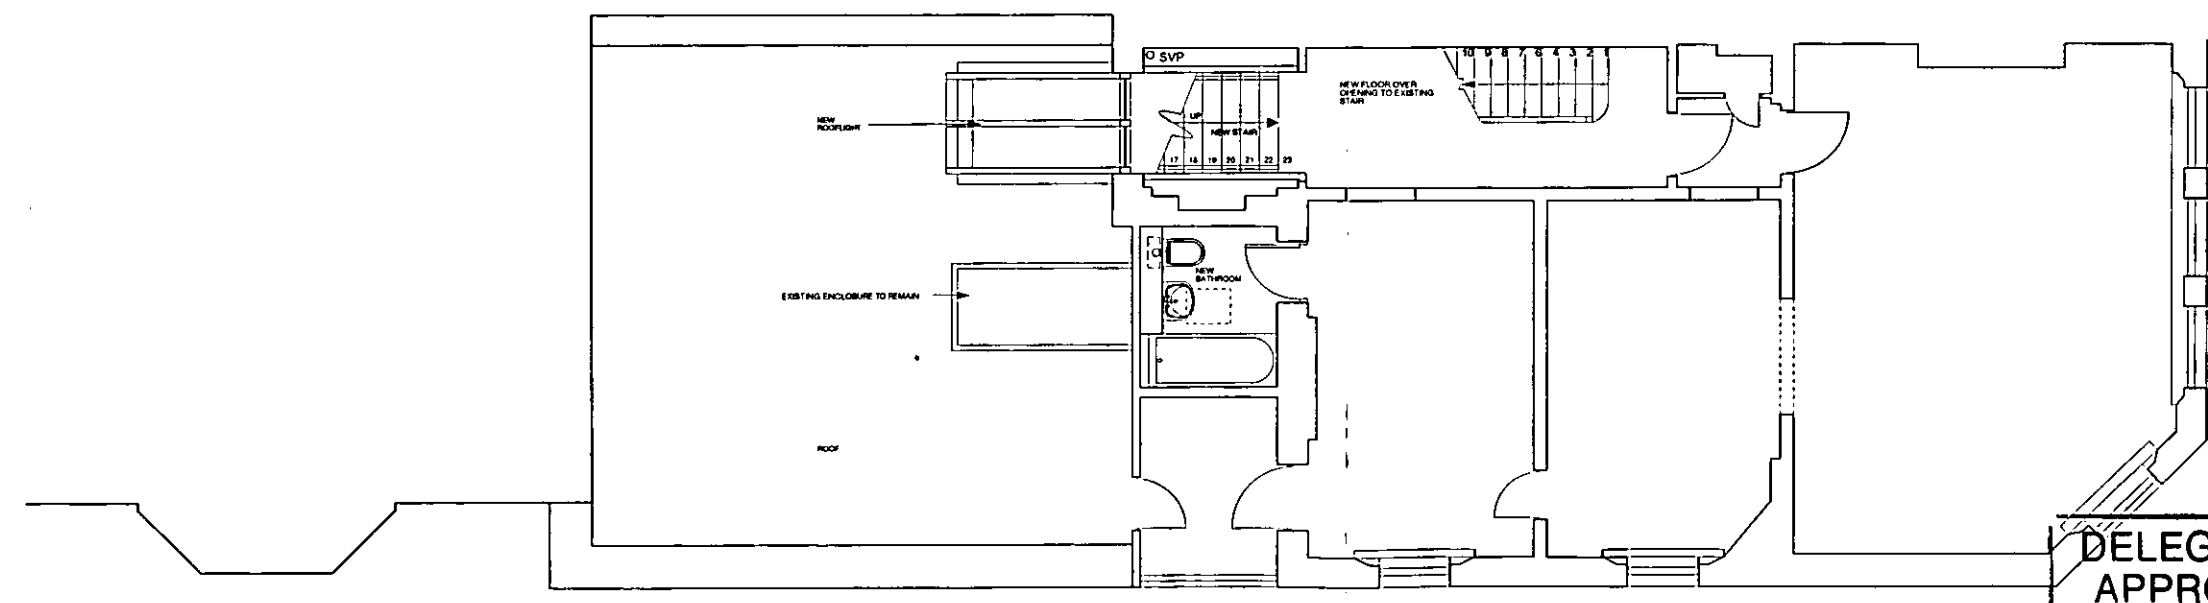

FIRST

DELEGATED APPROVAL
 07 MAR 2001

cd/2880/c

B	NOTE TO REAR ENCLOSURE AMENDED	01.03.01	GG
A	SHOPFRONTS ADDED ACOUSTIC HOUSING FOR RETAIL & C. UNITS INDICATED AMENDMENTS MADE TO INTERNAL ARRANGEMENTS	10.01.01	GG

REVISION	DESCRIPTION	DATE	INITIALS
PROJECT No.	1162		
DRAWING No.	L/PL/02		
DRAWING	Proposed Plan	DATE	4 DEC 2000
	First and Second Floor	DRAWN	GG
PROJECT	299 Fulham Road	CHECKED	
	London, SW10	PRINTED	
CLIENT	Sloane Stanley Estate	CAD FILE	1162/A0020


PAUL DAVIS & PARTNERS
 ARCHITECTS

GENERAL NOTES:
 All dimensions to be checked on site prior to commencement of any work, and/or preparation of any shop drawings.
 Sizes of and dimensions to any structural elements are indicative only. See structural engineers drawings for actual sizes & dimensions.
 Sizes of and dimensions to any service elements are indicative only. See service engineers drawings for actual sizes and dimensions.
 This drawing to be read in conjunction with all relevant Architect's drawings, specifications and other Consultants' information.
 DO NOT SCALE FROM THIS DRAWING.

R.B.K. & C.
 TOWN PLANNING
 TOWN PLANNING
 21 MAR 2001
 21 MAR 2001
 RECEIVED
 RECEIVED



SECTION THROUGH REAR AND PROPOSED ENTRANCE AREA

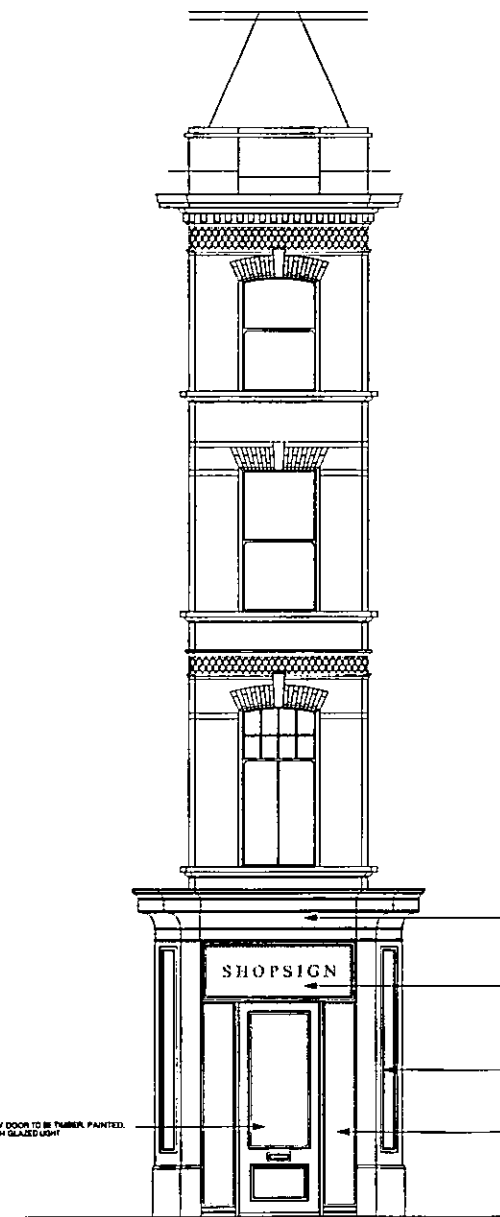

CORNER



FRONT

DELEGATED APPROVAL
 07 MAR 2001

00/2821/C

C NOTE TO REAR ENCLOSURE AMENDED 01 03 01 GG
 B FULHAM ROAD SHOPFRONT AND RETAIL ENTRANCE AMENDED TO SUIT LEVEL THRESHOLD AND GLAZING PANE SIZES 08 02 01 GG
 A SHOPFRONTS ADDED ACCOSTIC HOUSING FOR RETAIL A.C. UNITS INDICATED AMENDMENTS MADE TO INTERNAL ARRANGEMENTS 10 01 01 GG

REVISION	DESCRIPTION	DATE	INITIALS
PROJECT No.	DRAWING No.		REV
1162	L/PL/04		C
DRAWING	Proposed Elevations/Section	SCALE 1/8" = 1'-0"	
	Front, Corner, Rear	DATE 7 DEC 2000	
		DRAWN GG	
PROJECT	299 Fulham Road	CHECKED	
	London, SW10	PRINTED	
CLIENT	Sloane Stanley Estate	CAD FILE 1162/A0021	

PAUL DAVIS & PARTNERS ARCHITECTS


PROJECT NO.	1162	SCALE	1:1250
DRAWING NO.	L/PL/00	DATE	12 DEC 1999
REV		DRAWN BY	GS
DESCRIPTION		CHECKED BY	
LATE		PROJECT	299 Fulham Road London, SW10
INITIALS		CLIENT	Stoane Stanley Estate C/O PLETTERS, 100

PAUL DAVIS & PARTNERS ARCHITECTS

RECEIVED
 13 DEC 2000
 TOWN PLANNING
 H.A.K. & C.


PP002881

LOCATION PLAN 1:1250

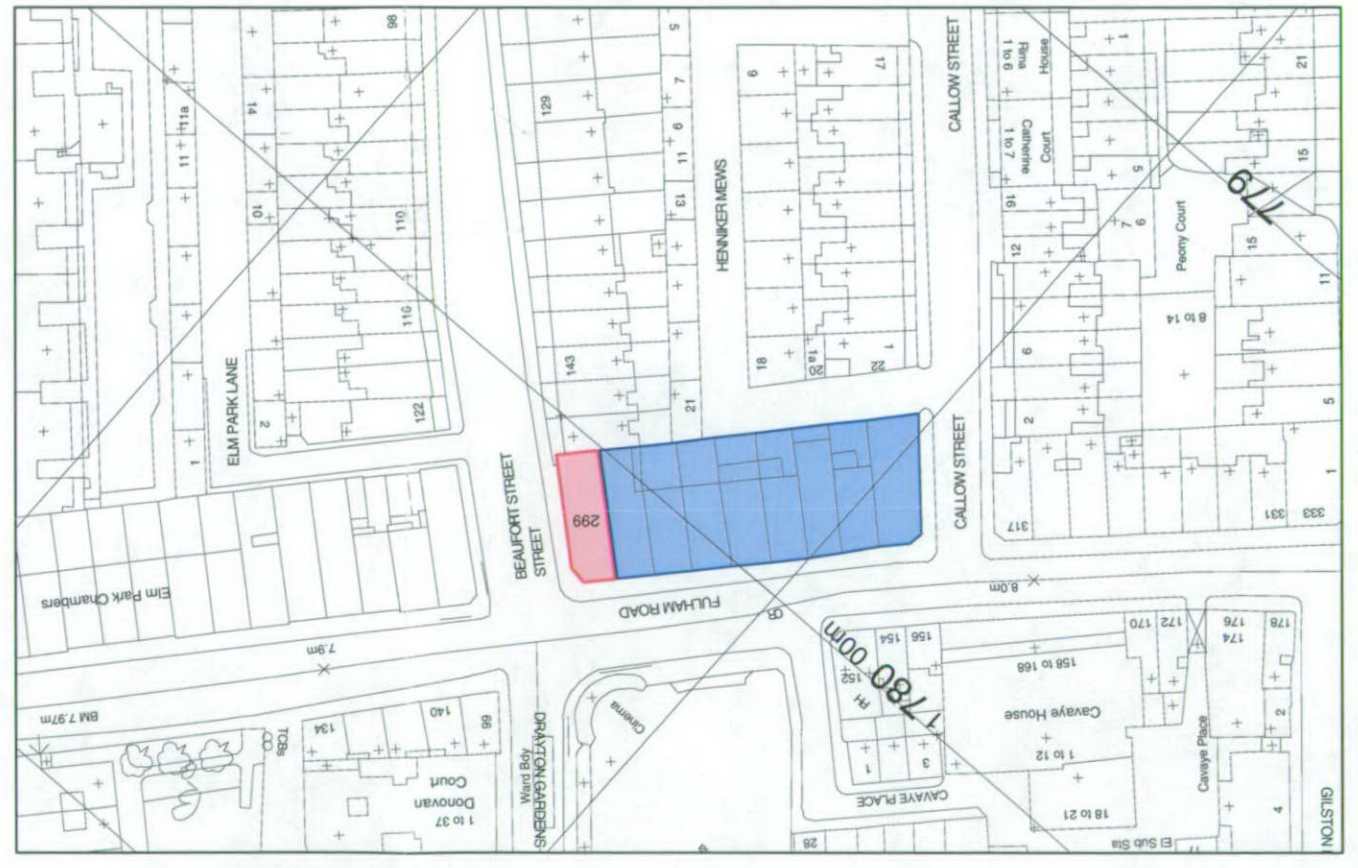


GENERAL NOTES
 All dimensions to be checked on site prior to commencement of any work, and/or preparation of any design.
 Size of and dimensions to any structural elements are indicative only.
 Size of and dimensions to any service elements are indicative only.
 See structural engineers drawings for actual sizes / dimensions.
 See service engineers drawings for actual sizes and dimensions.
 This drawing to be read in conjunction with all relevant architect's drawings, specifications and other Consultant's information.
 DO NOT SCALE FROM THIS DRAWING.

GENERAL NOTES:
 All dimensions to be checked on site prior to commencement of any works, and/or preparation of any shop drawings.
 Size of and dimensions to any structural elements are indicative only. See structural engineers drawings for actual sizes / dimensions.
 Size of and dimensions to any service elements are indicative only. See services engineers drawings for actual sizes and dimensions.
 This drawing to be read in conjunction with all relevant Architect's drawings, specifications and other Consultants' information.
DO NOT SCALE FROM THIS DRAWING.

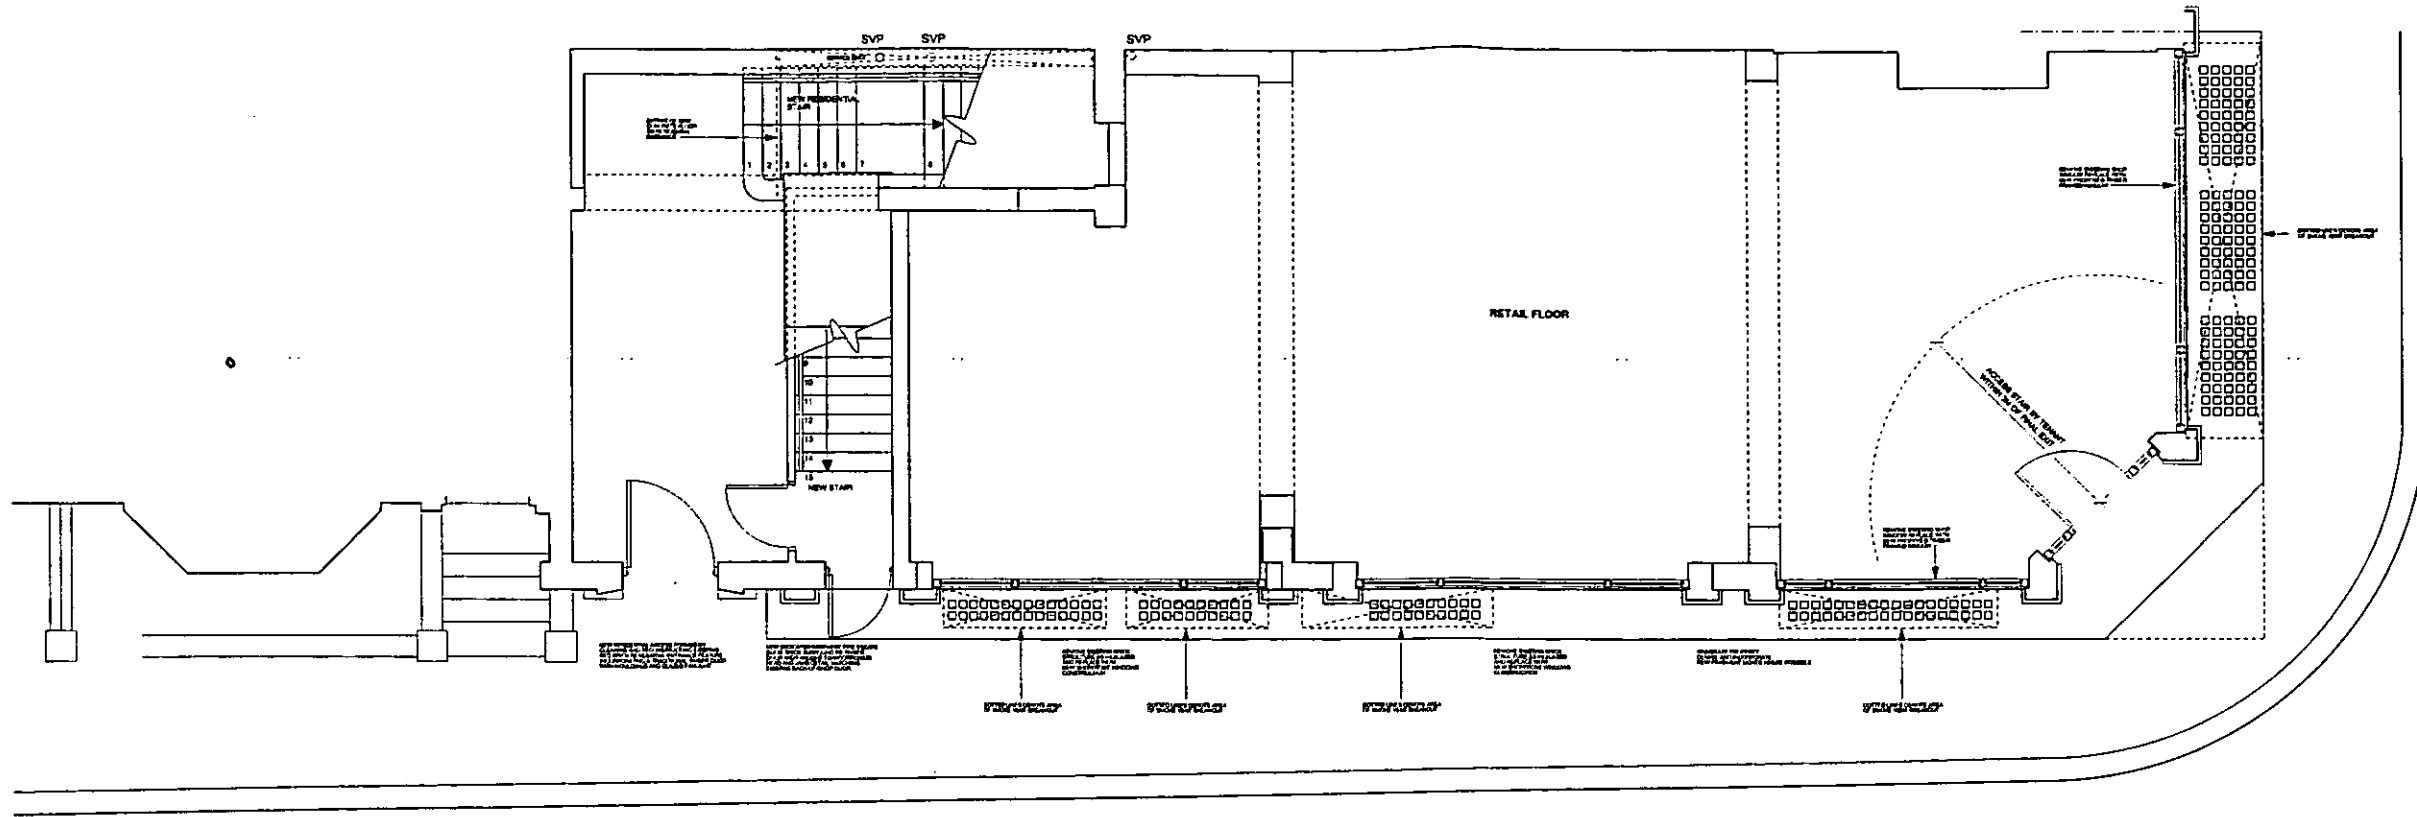

GROUND FLOOR

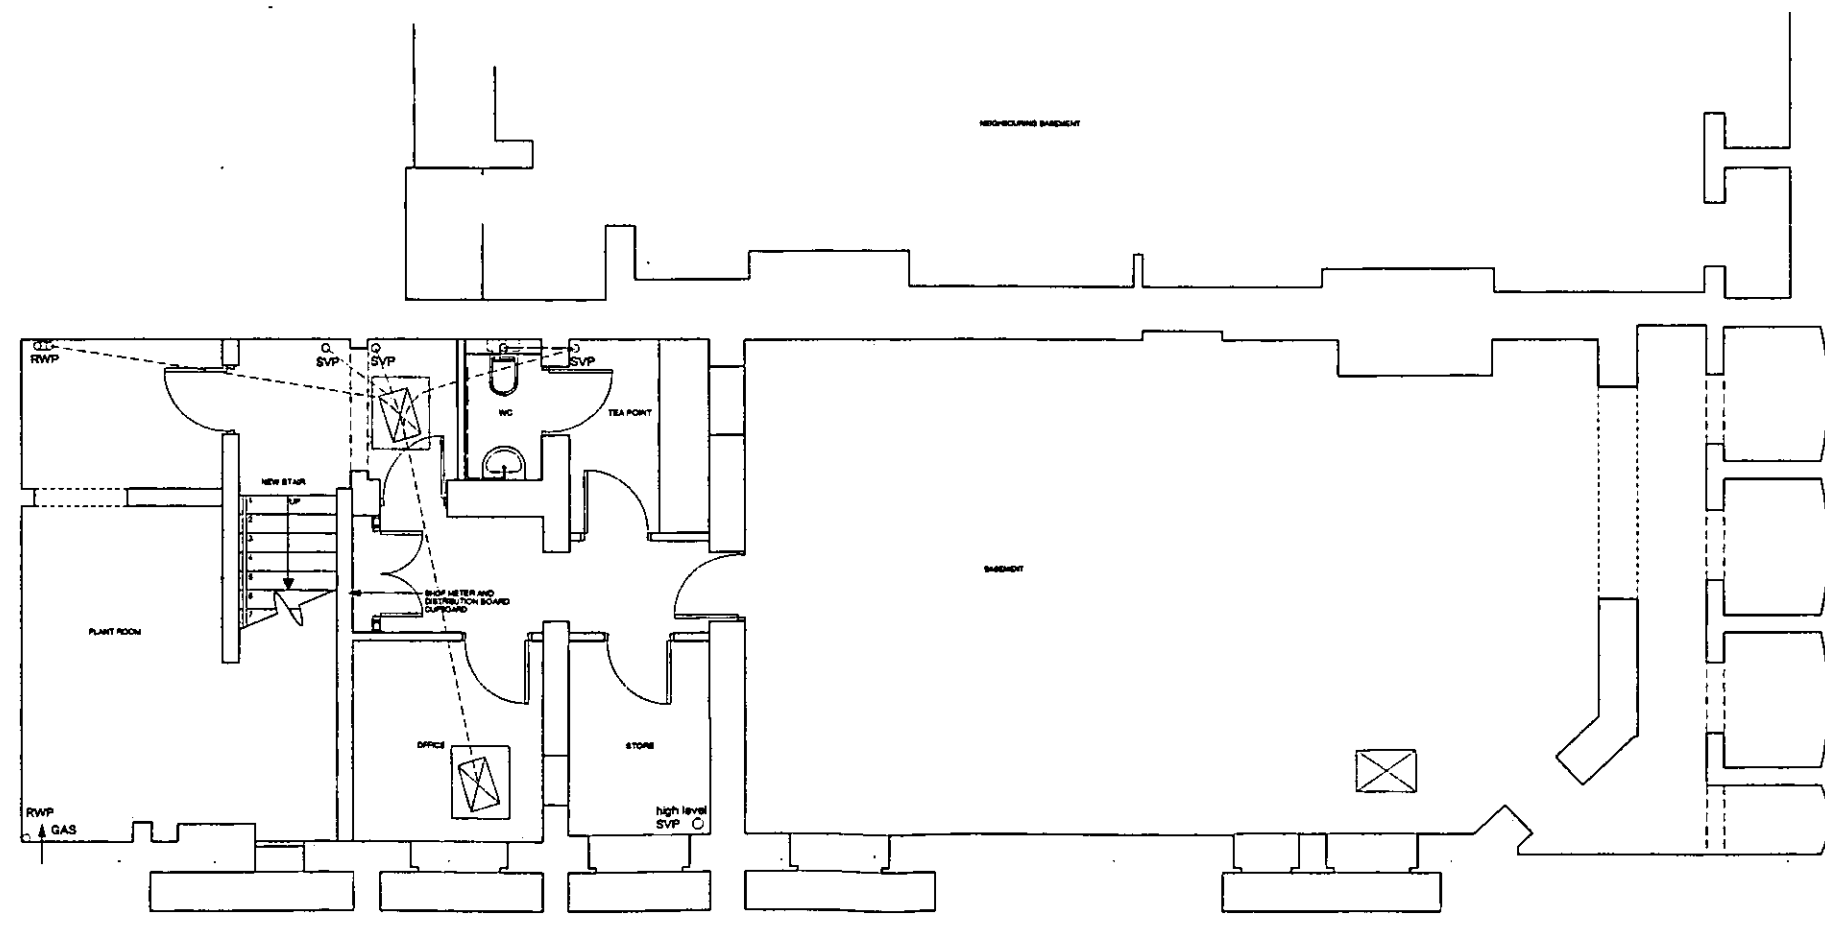

BASEMENT

00/2881/B


RECEIVED
 09 FEB 2001
 TOWN PLANNING

B	SHOPFRONTS AMENDED AMENDMENTS TO BASEMENT ANCILLIARY ACCOMMODATION LEVEL THRESHOLD TO RETAIL ENTRANCE AMENDMENTS TO FIRE ESCAPE DOOR POSITION WITH ADDITION OF PILLASTER	08.02.01	00
A	SHOPFRONTS ADDED AMENDMENTS MADE TO INTERNAL ARRANGEMENTS	10.01.01	00

REVISION	DESCRIPTION	DATE	INITIALS
PROJECT NO.	1162	DRAWING NO.	L/PL/01
SCALE	1:50	DATE	8 DEC 2000
DRAWN	Proposed Plans	DRAWN	03
PROJECT	Basement and Ground	CHECKED	
PROJECT	299 Fulham Road	PRINTED	
PROJECT	London, SW10	CAD FILE	1162A0019
CLIENT	Sloane Stanley Estate		

PAUL DAVIS & PARTNERS
 ARCHITECTS

GENERAL NOTES:
 All dimensions to be checked on site prior to commencement of any work, and/or preparation of any shop drawings.
 Sizes of and dimensions to any structural elements are indicative only. See structural engineers drawings for actual sizes / dimensions.
 Sizes of and dimensions to any service elements are indicative only. See services engineers drawings for actual sizes and dimensions.
 This drawing to be read in conjunction with all relevant Architect's drawings, specifications and other Consultants' information.
DO NOT SCALE FROM THIS DRAWING.

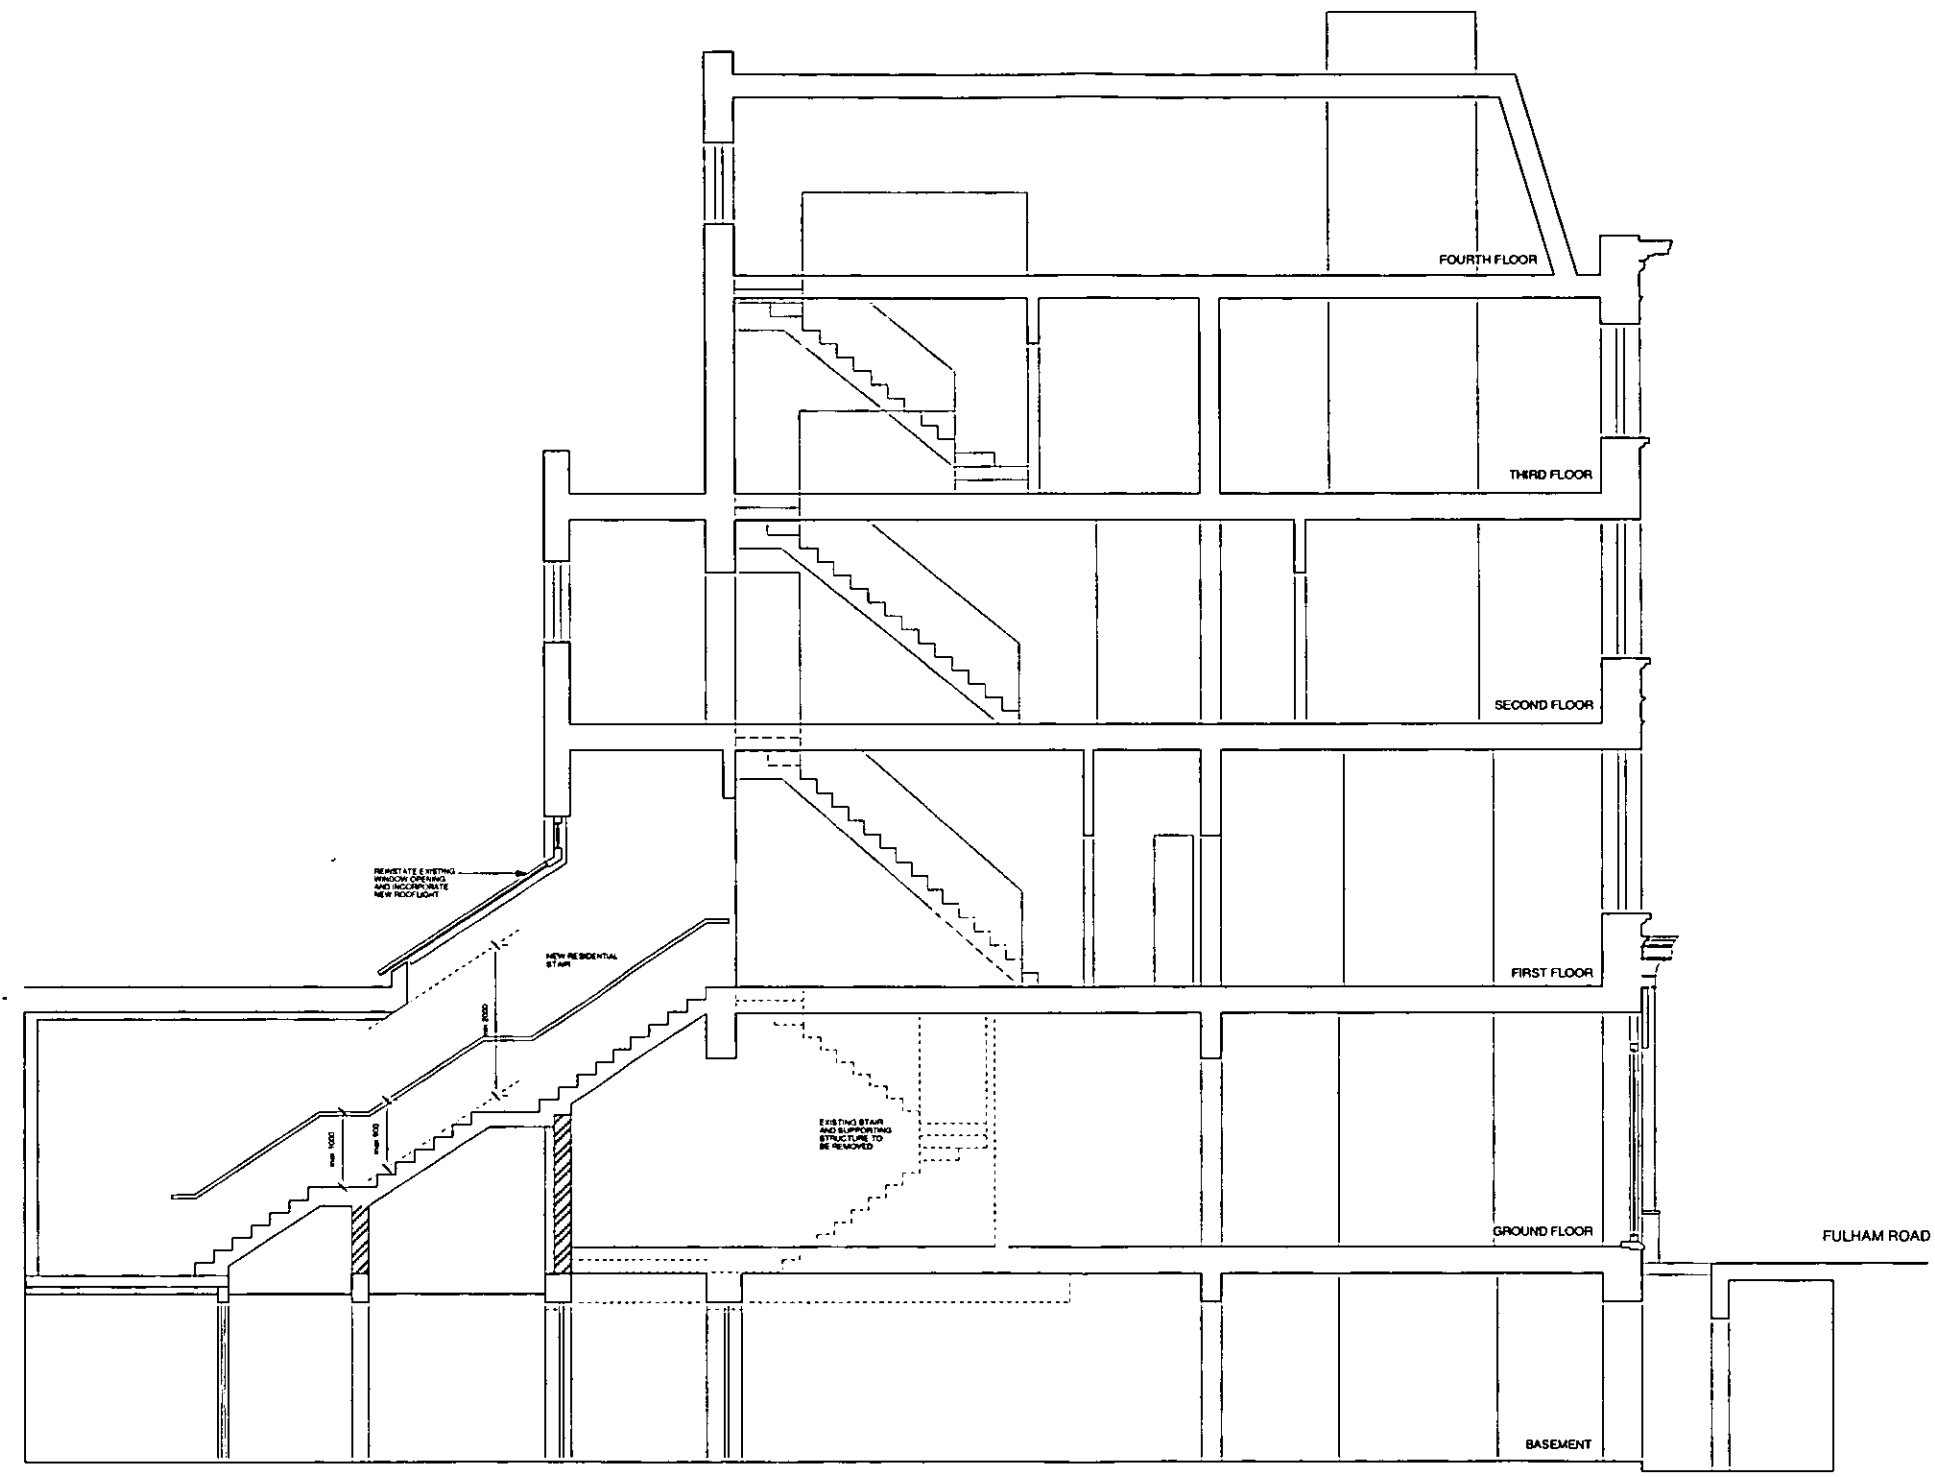

R.B.K. & C.
 TOWN PLANNING
 12 JAN 2001
 RECEIVED

PP/00/2881/A

REVISION	DESCRIPTION	DATE	INITIALS
A	SHOPFRONTS ADDED RESIDENTIAL STAIR AMENDED	10.01.01	GG
PROJECT No.	DRAWING No.	SCALE	REV
1162	L/PL/06	1:100 A1	A
DRAWING	Proposed Section	DATE	7 DEC 2000
PROJECT	299 Fulham Road	DRAWN	GG
CLIENT	Sloane Stanley Estate	CHECKED	
	London, SW9	PRINTED	
		CAD FILE	L/PL/006

PAUL DAVIS & PARTNERS
 ARCHITECTS