

EXISTING ELEVATION



PROPOSED ELEVATION

TO FLAT ABOVE

SHOPFRONT PAINTED DARK GREY OR BLACK.

GOLD SIGNWRITING

GLASS DOOR

SIXTH STAINLESS STEEL TOP AND BOTTOM. LETTERBOX AT BOTTOM

GOLD SIGNWRITING



R.B.K. & C.
TOWN PLANNING
15 DEC 2000
RECEIVED

DATE	REVISIONS
------	-----------

SIMMONS ASSOCIATES
INTERIOR DESIGN
EDAN HOUSE, DOWN ROAD
GUILDFORD, SURREY GU1 2PX
TEL No. 01483 572783 FAX No. 01483 570904
CORPORATE

CLIENT
CORNWALL PARKER PLC

PROJECT
322 KINGS RD
LOAN EX 5/3
DELEGATED
APPROVAL
26 JAN 2001

TITLE
EXISTING AND PROPOSED
FRONT ELEVATION

SCALE
1:50 @ A1

DATE	DRAWN BY
DEC 2000	ST

DRG NO.	REV
JO22/06	

R.B.K. & C.
TOWN PLANNING
15 DEC 2000
RECEIVED

GOLD LETTERS

G.P. & J. BAKER
ESTABLISHED 1884
monkwell

GOLD SIGNWRITING


322

SHOP FRONT
PAINTED DARK GREY
OR BLACK.

The Decorative Fabrics Gallery

NEW GLASS DOORS


GOLD SIGNWRITING

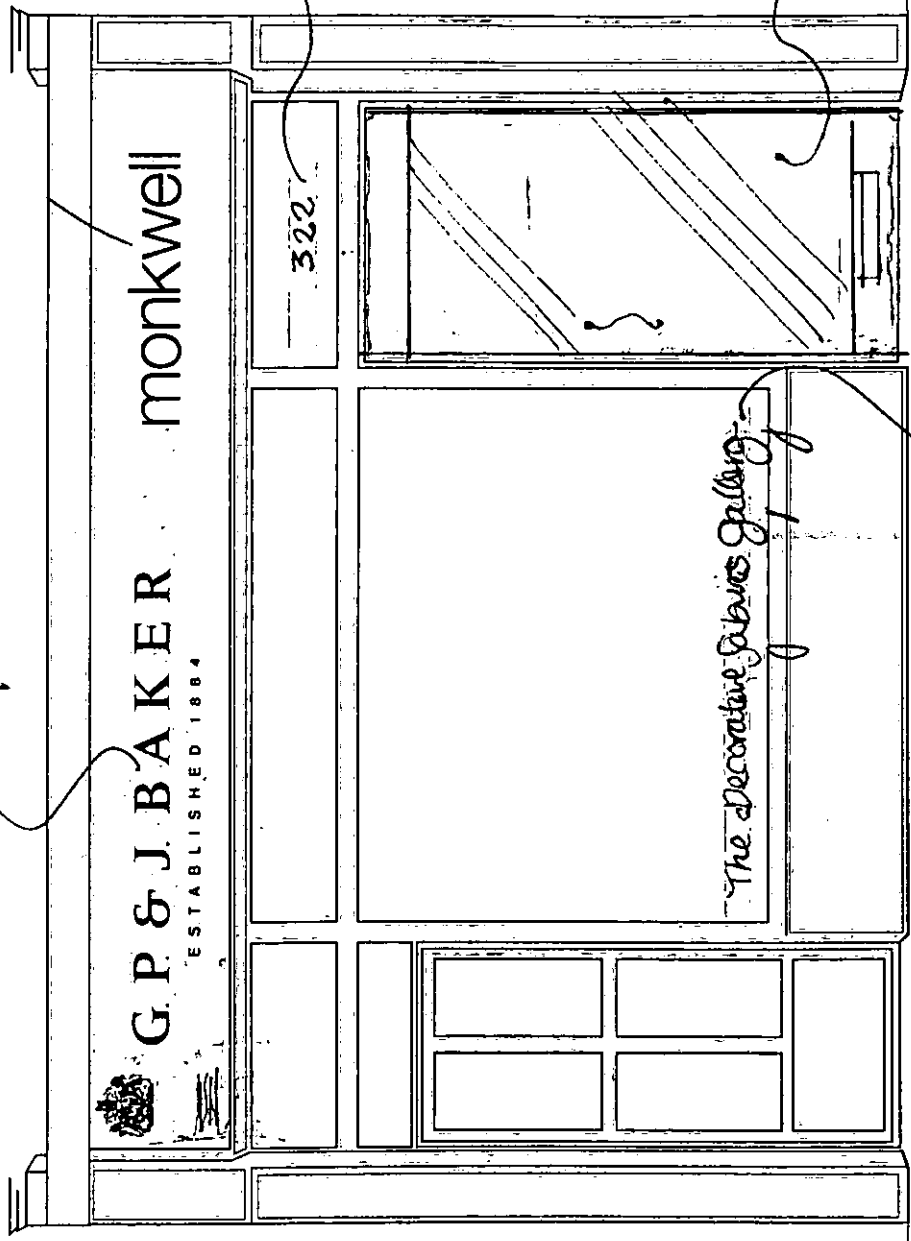

322 King's Road · London · SW3

PP002885

Planning Extract - 1
Site-centred

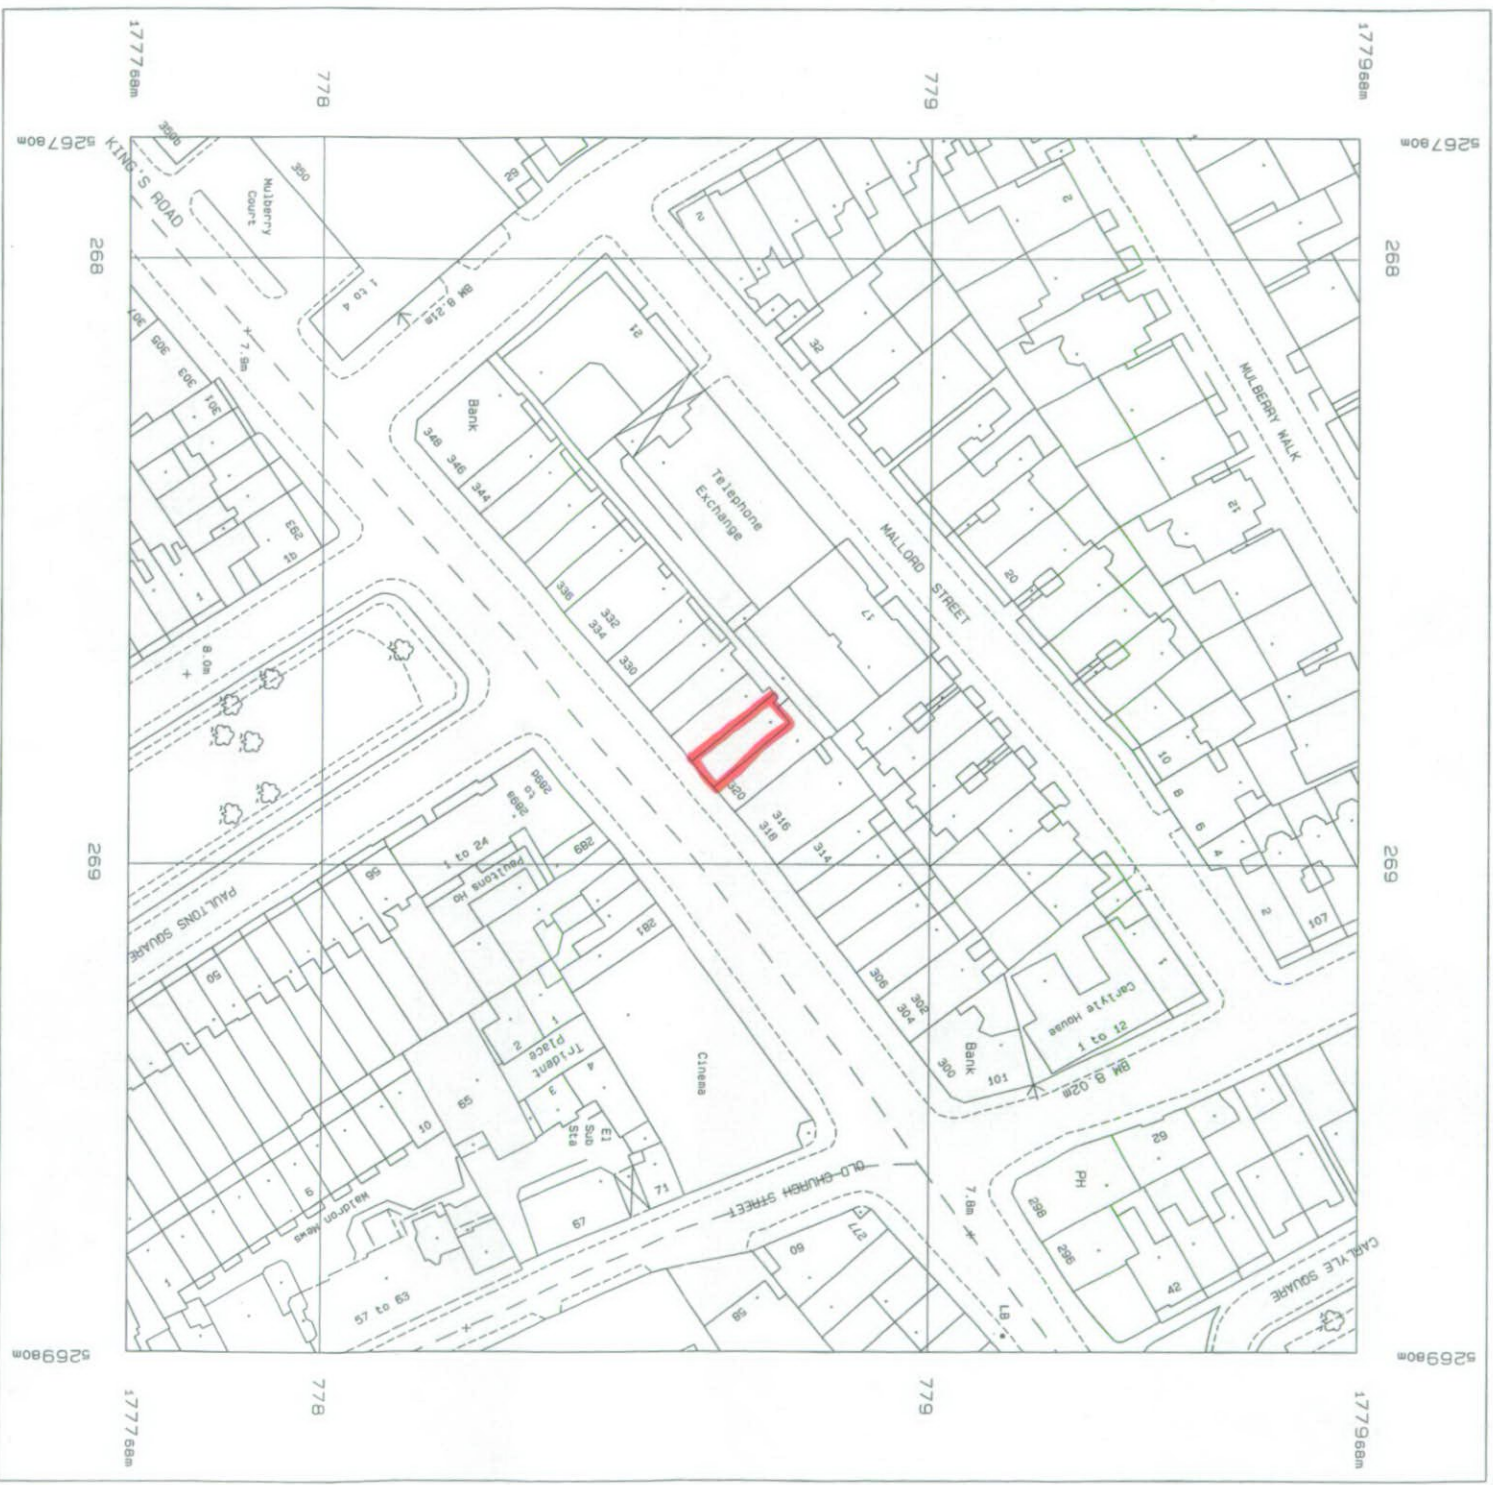

Produced 27 Nov 2000 from Ordnance Survey digital data and incorporating surveyed revision available at this date. © Crown Copyright 2000.

Reproduction in whole or in part is prohibited without the prior permission of Ordnance Survey.

Ordnance Survey, the OS symbol and Superplan are registered trade marks of Ordnance Survey, the national mapping agency of Great Britain.

Scale 1: 1250

National Grid sheet reference at centre of this Superplan: TQ2677NE
The representation of a road, track or path is no evidence of a right of way.

This Superplan product does not contain all recorded map information.

322 KINGS ROAD

Centre Coordinates: 526880 177868