

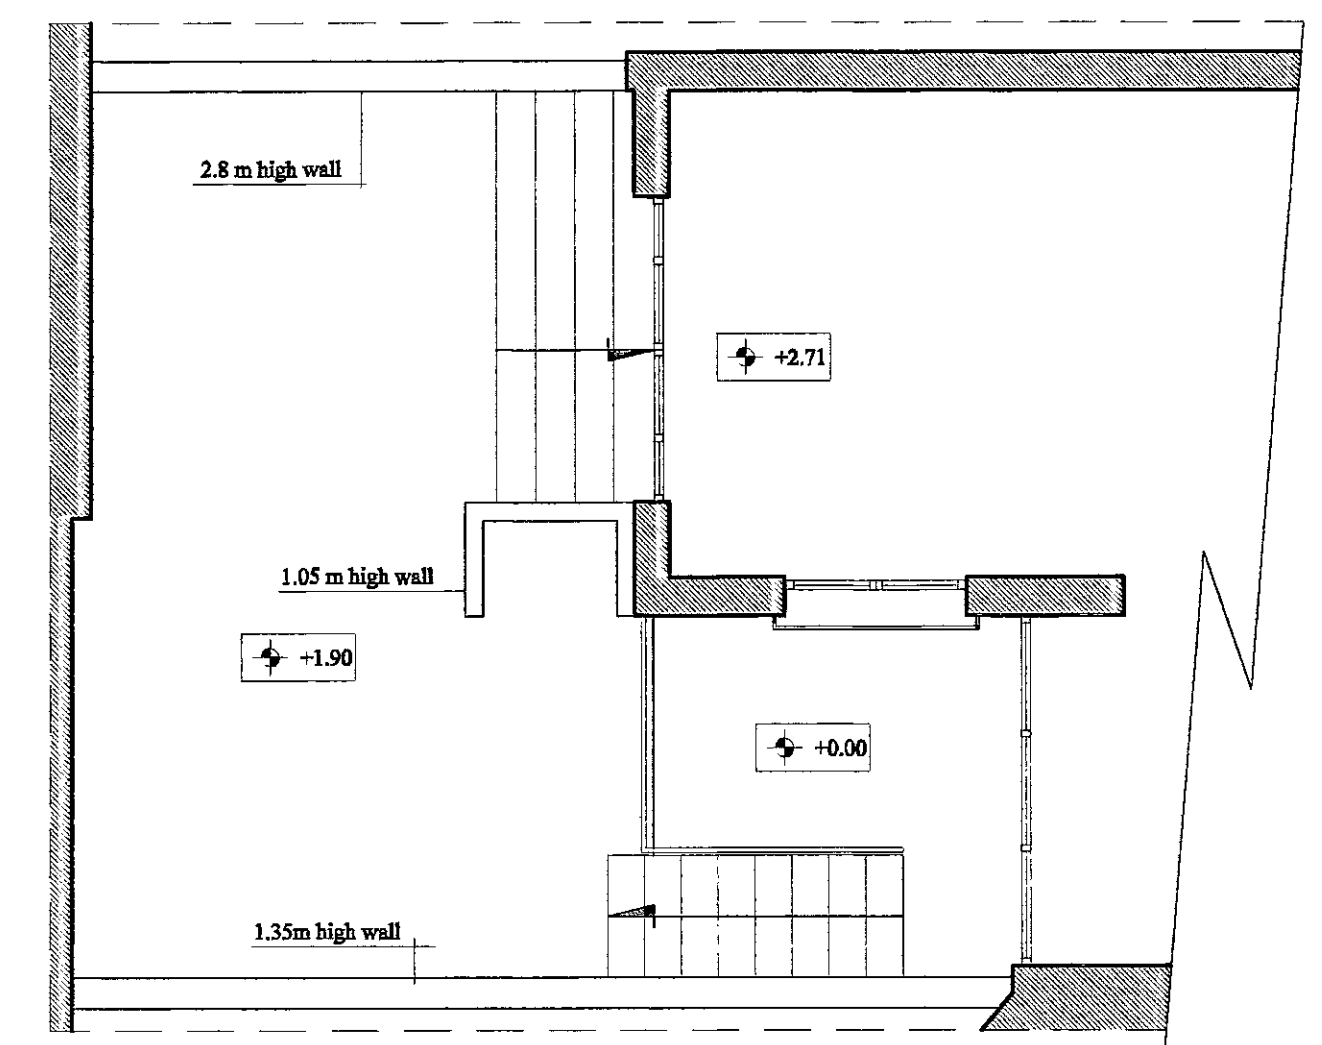


BASEMENT

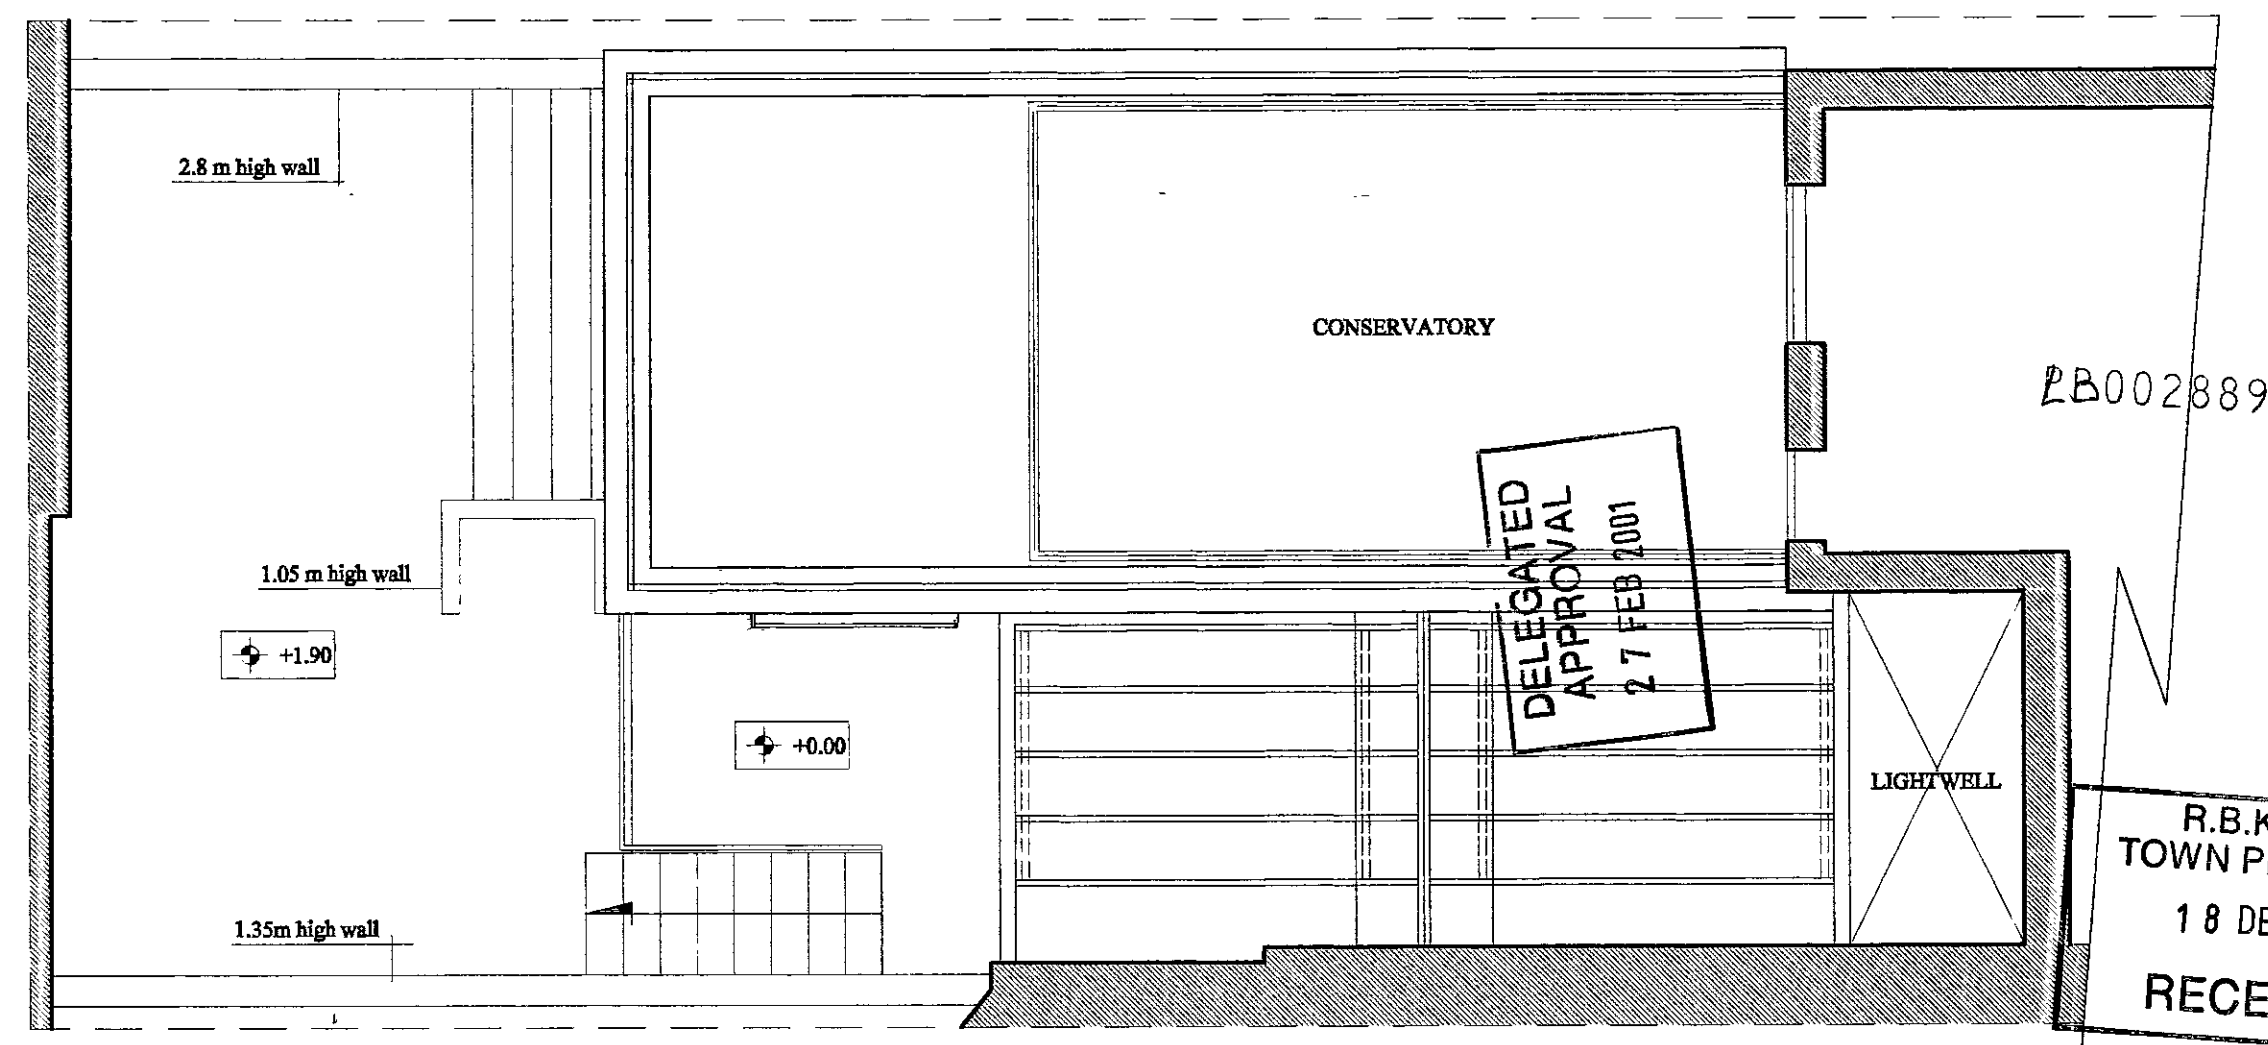


GROUND FLOOR

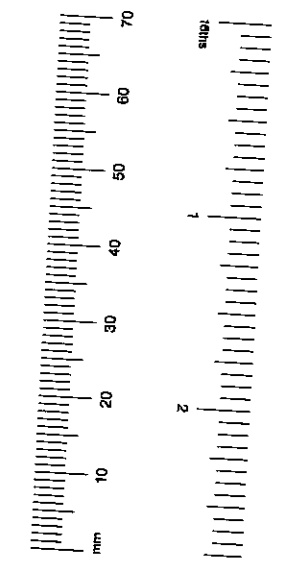

FIRST FLOOR

LB002889

R.B.K. & C.  
TOWN PLANNING  
18 DEC 2000  
RECEIVED

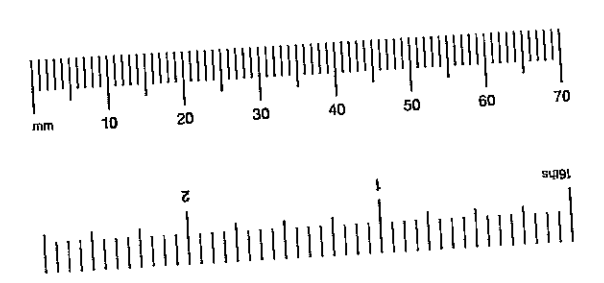

**MARKAM**  
Architecture · Refurbishment · Interior Design

404 The Chambers, Chelsea Harbour, London, SW10 0XP  
Tel: 0171 349 8882 Fax: 0171 349 8616  
info@markamdesign.com www.markamdesign.com

Client  
**Mr & Mrs RISHANI**

Project  
**35 Thurloe Square London SW7 2SR**


Dwg. Title  
**EXISTING LAYOUT  
BASEMENT- GROUND & FIRST FLOORS**

Comp. Ref. - Scale **1:50**


Date **13/12/00** Drawn by **VAL**

Dwg. No. **RISH-TS/A01** Rev.


Date	Revision

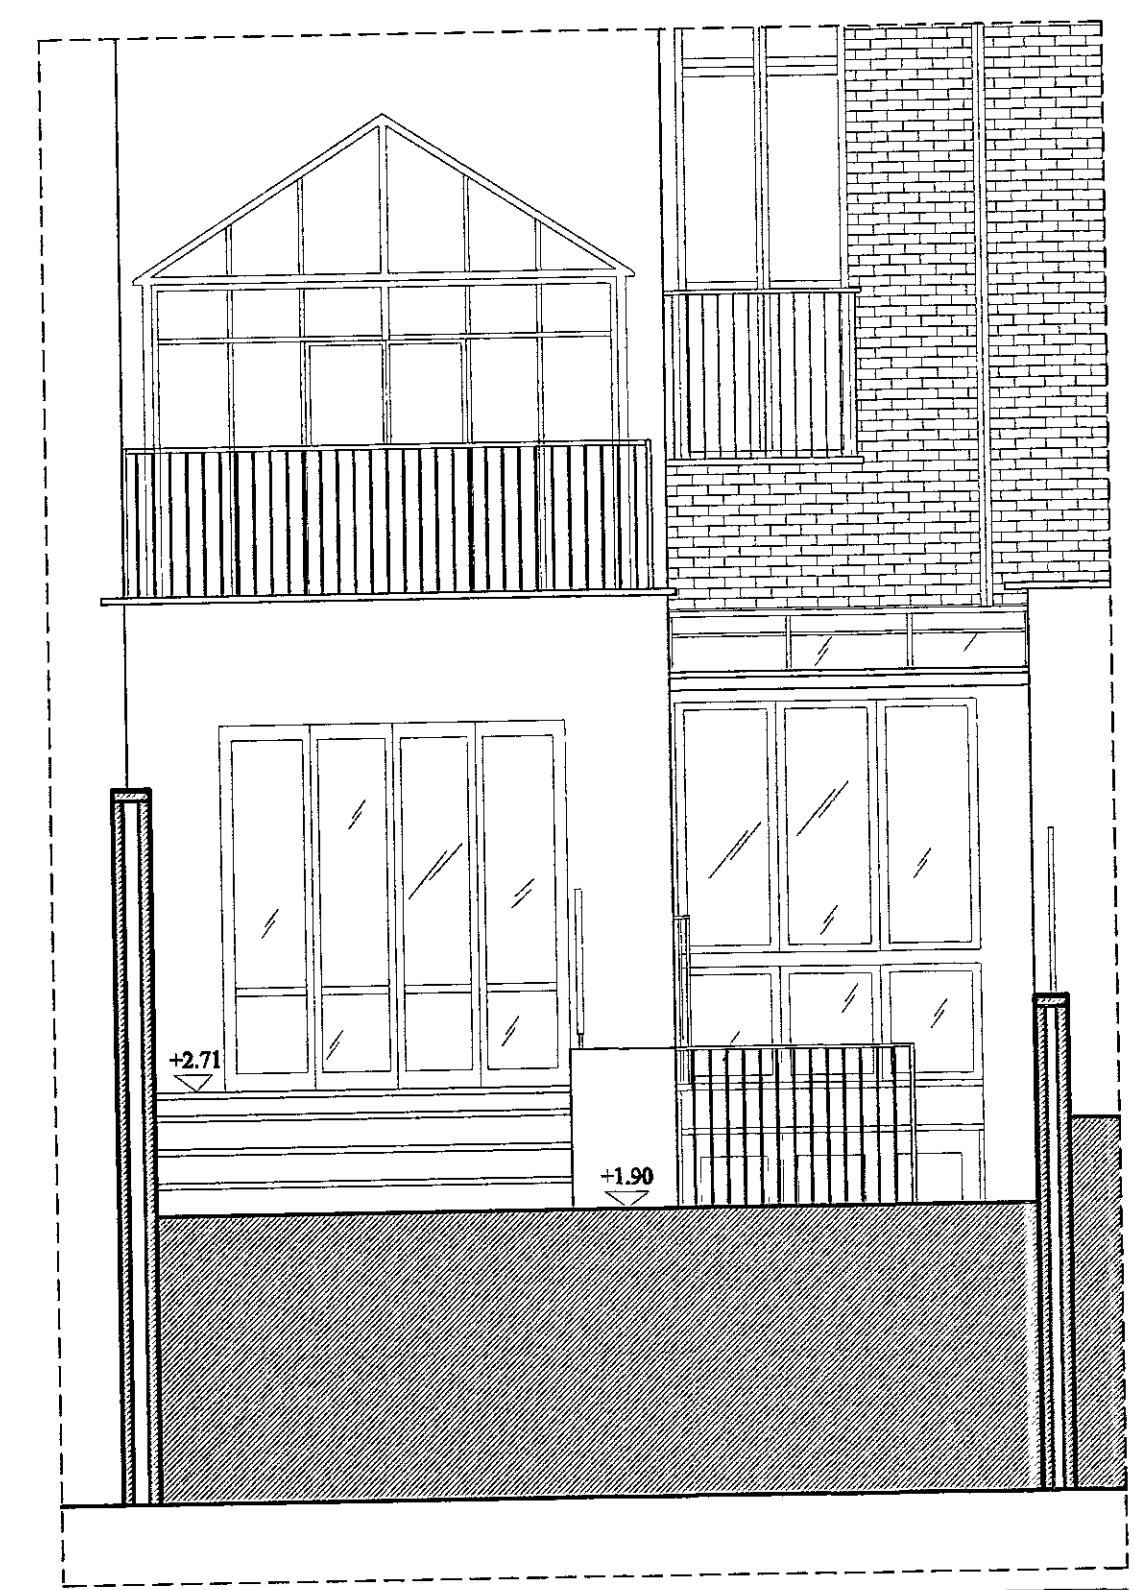


ELEVATION A-A

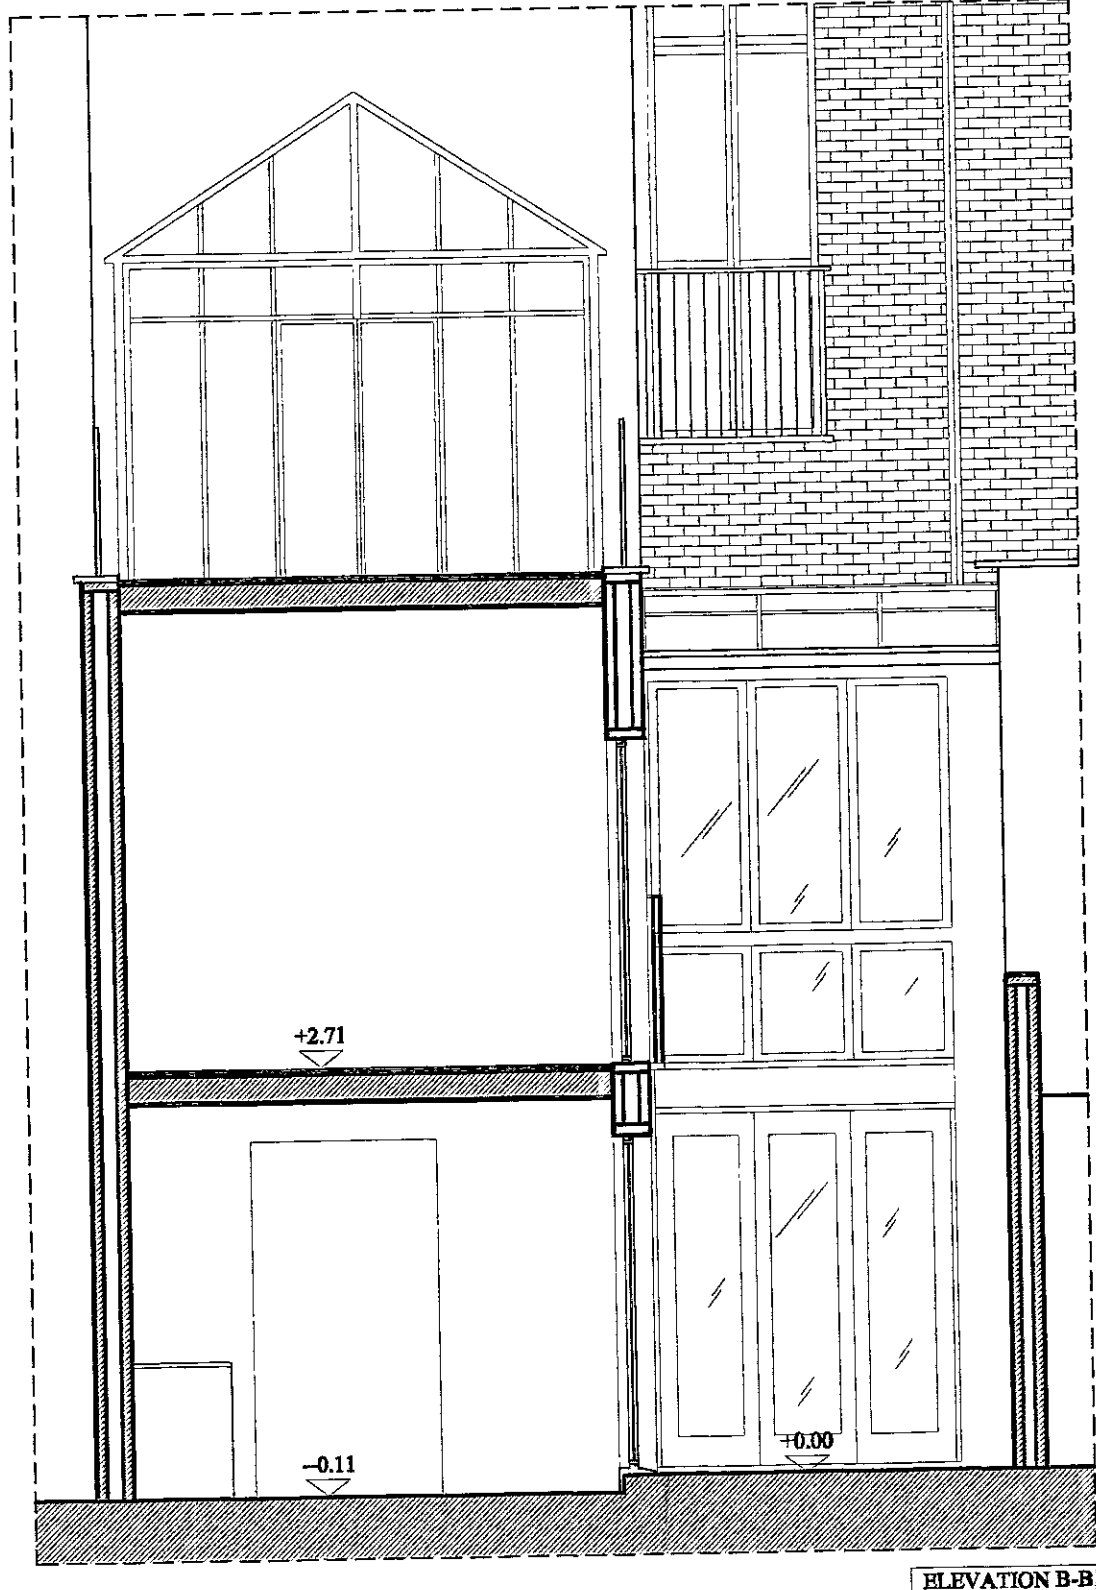


ELEVATION B-B

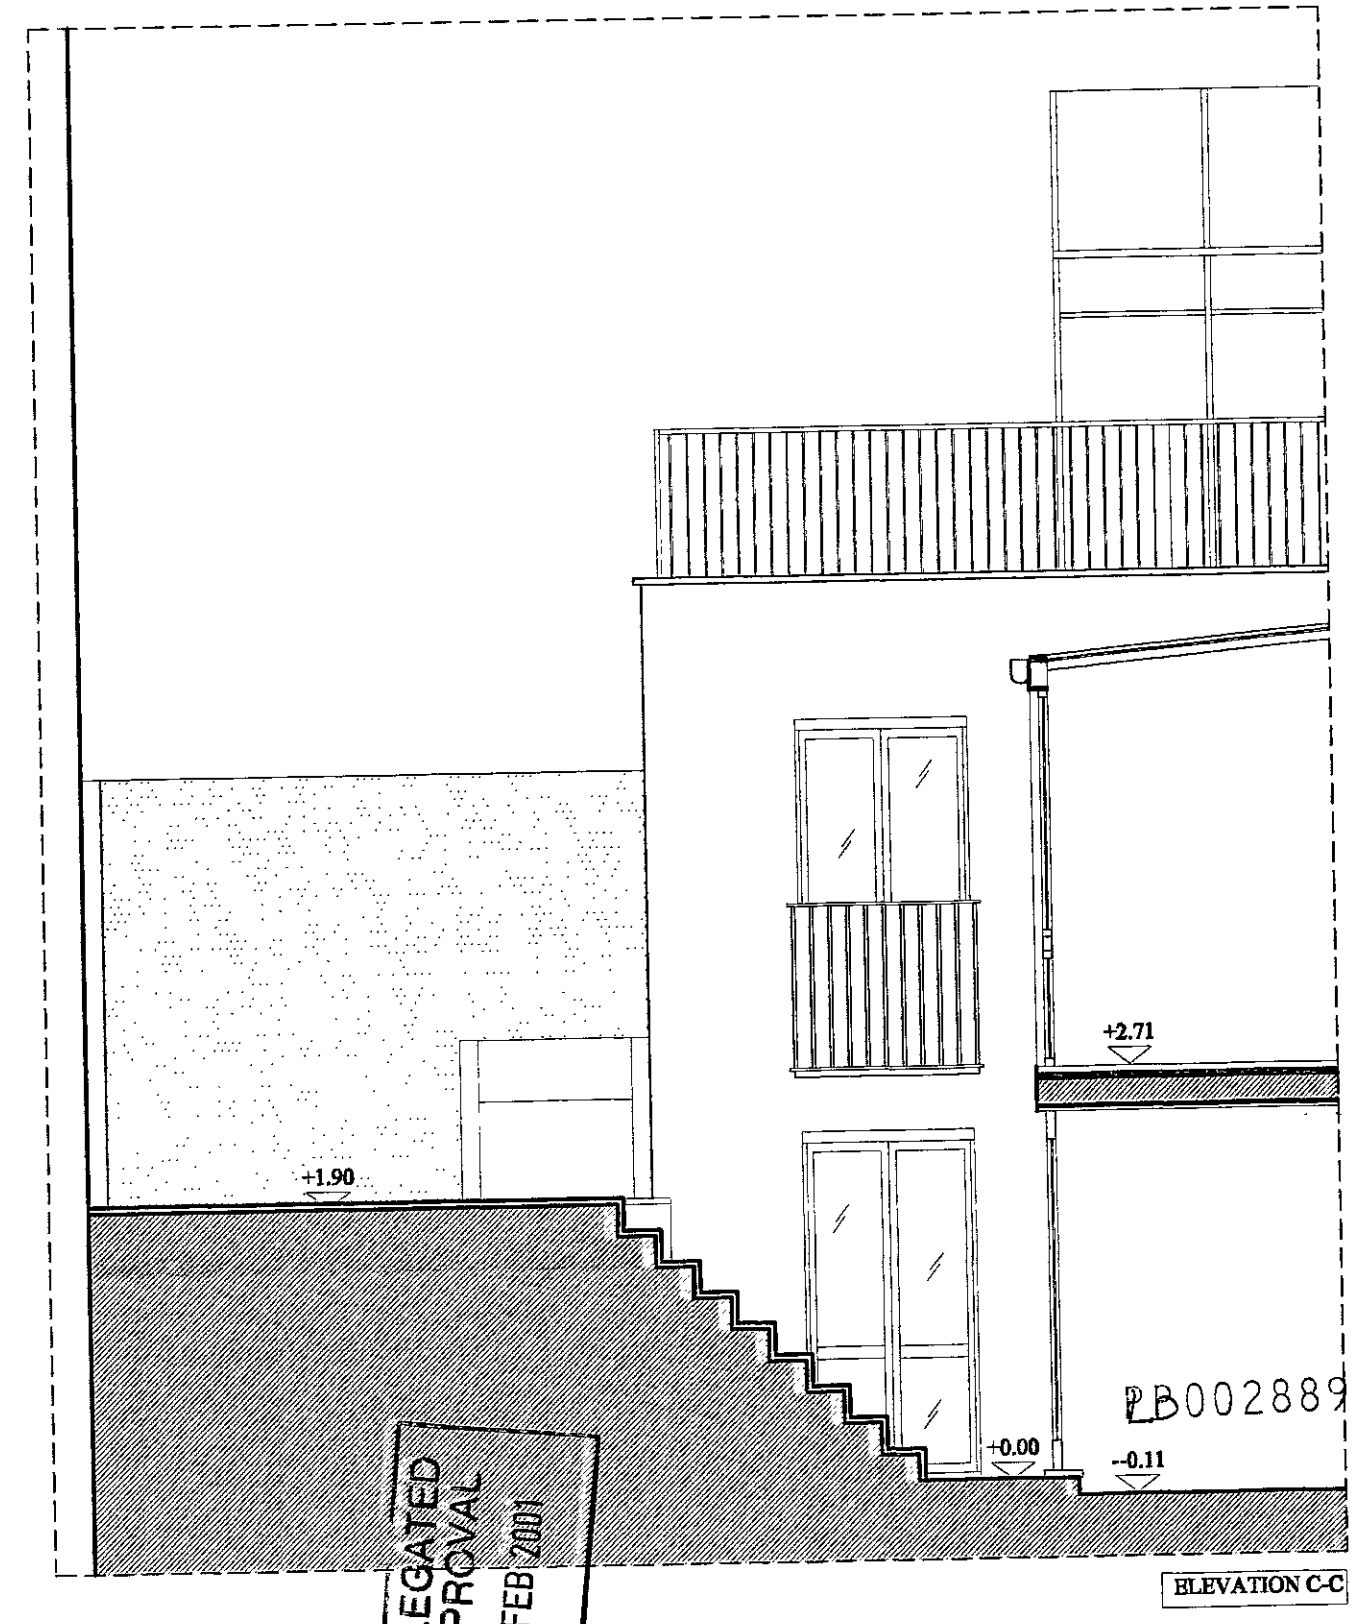

ELEVATION C-C

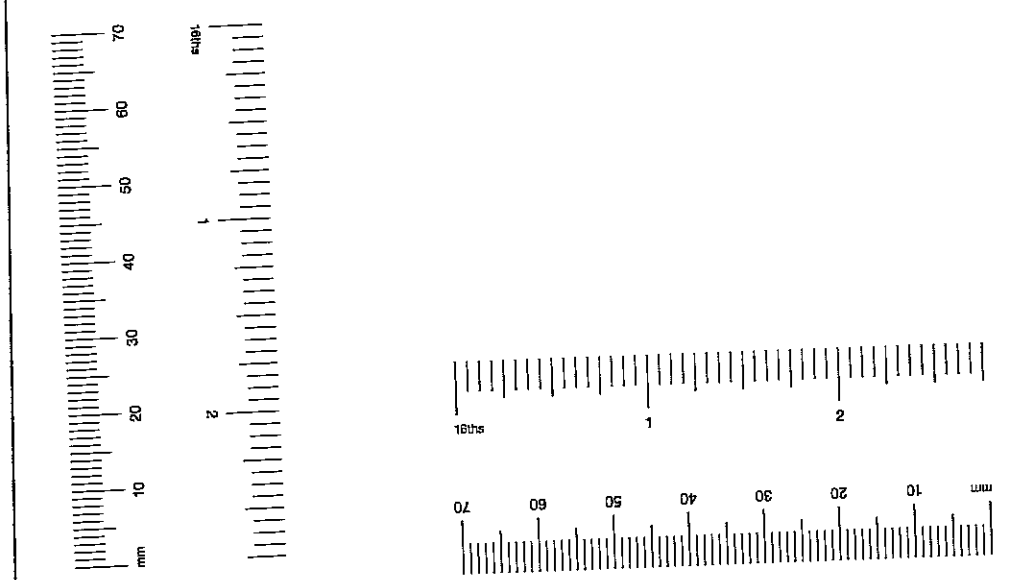

R.B.K. & C.  
TOWN PLANNING  
18 DEC 2000  
RECEIVED

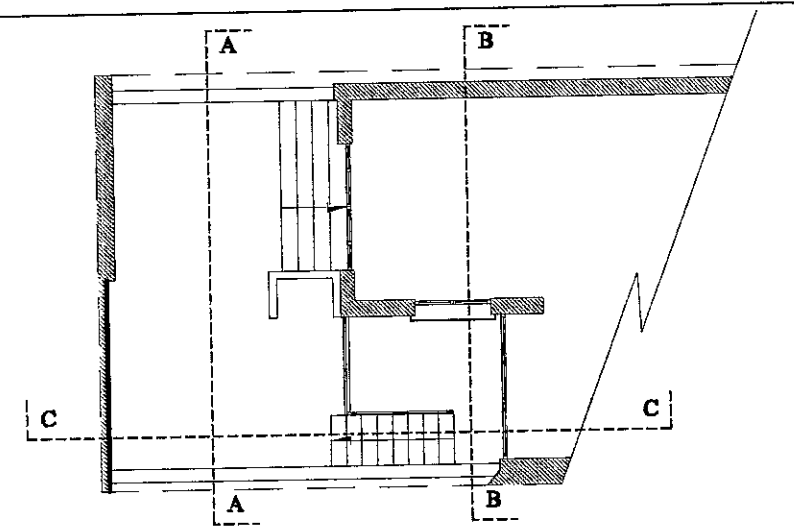

**MARKAM**  
Architecture • Refurbishment • Interior Design

404 The Chambers, Chelsea Harbour, London, SW10 0XP  
Tel: 0171 349 9882 Fax: 0171 349 8616  
info@markamdesign.com www.markamdesign.com

Client  
**Mr & Mrs RISHANI**

Project  
**35 Thurloe Square London SW7 2SR**

Dwg. Title  
**EXISTING LAYOUT  
ELEVATION A/B/C**

Comp. Ref.  Scale **1:50**





Date **13/12/00** Drawn by **VAL**

Dwg. No.  
**RISH-TS/A02**

Rev.

Date	Revisions

© copyright

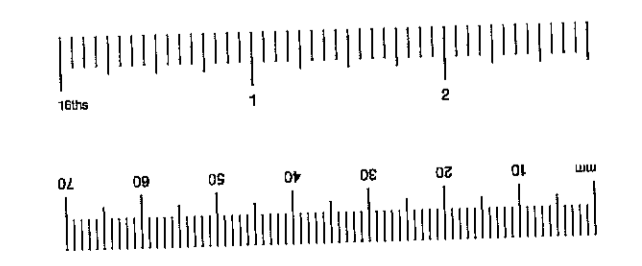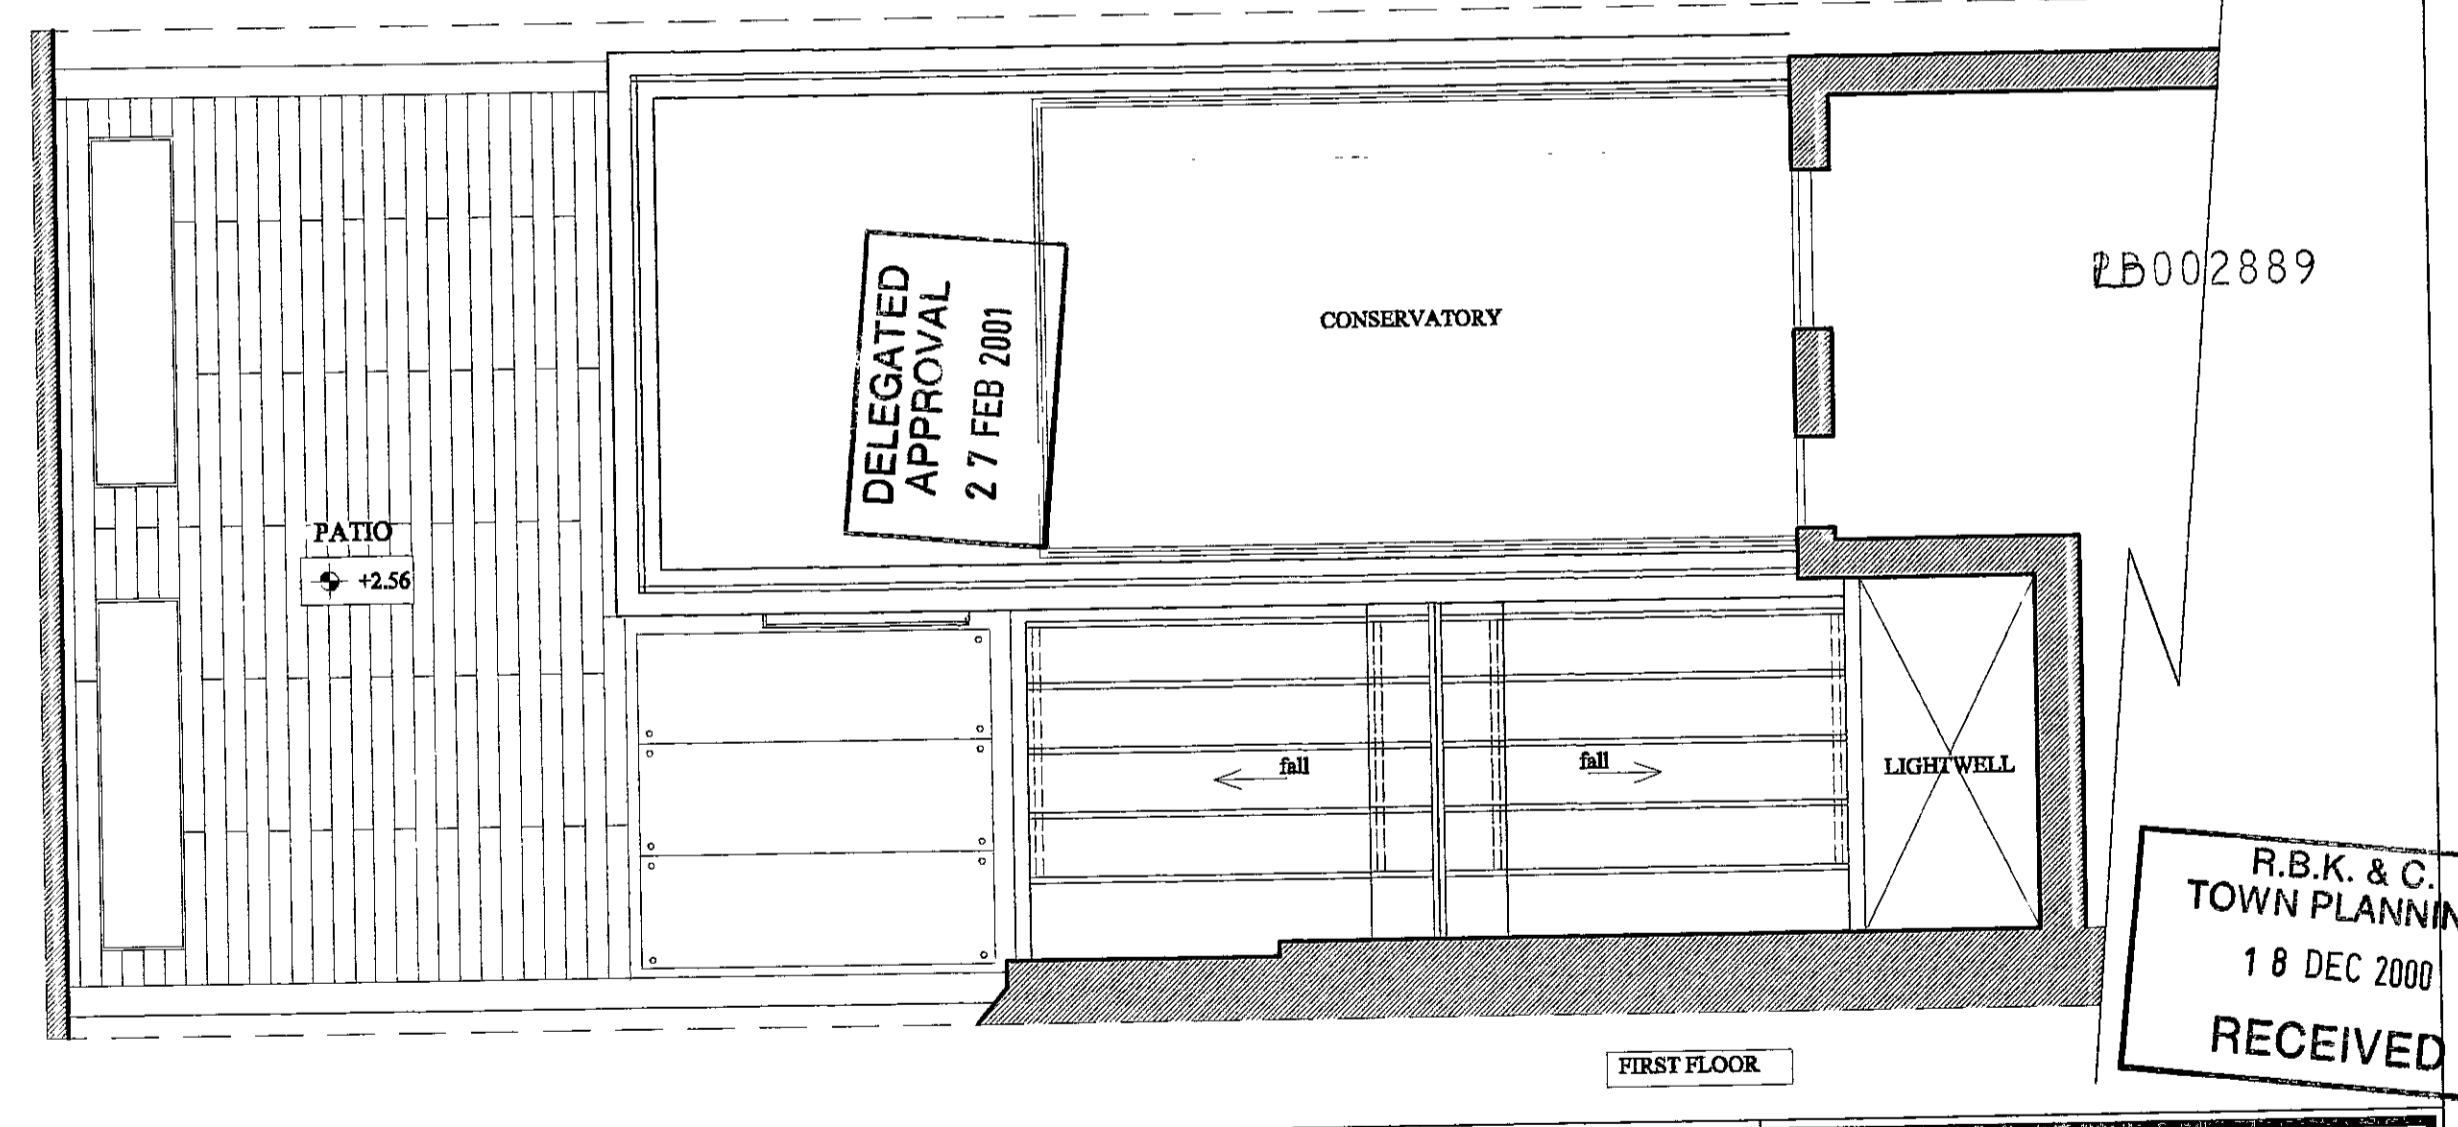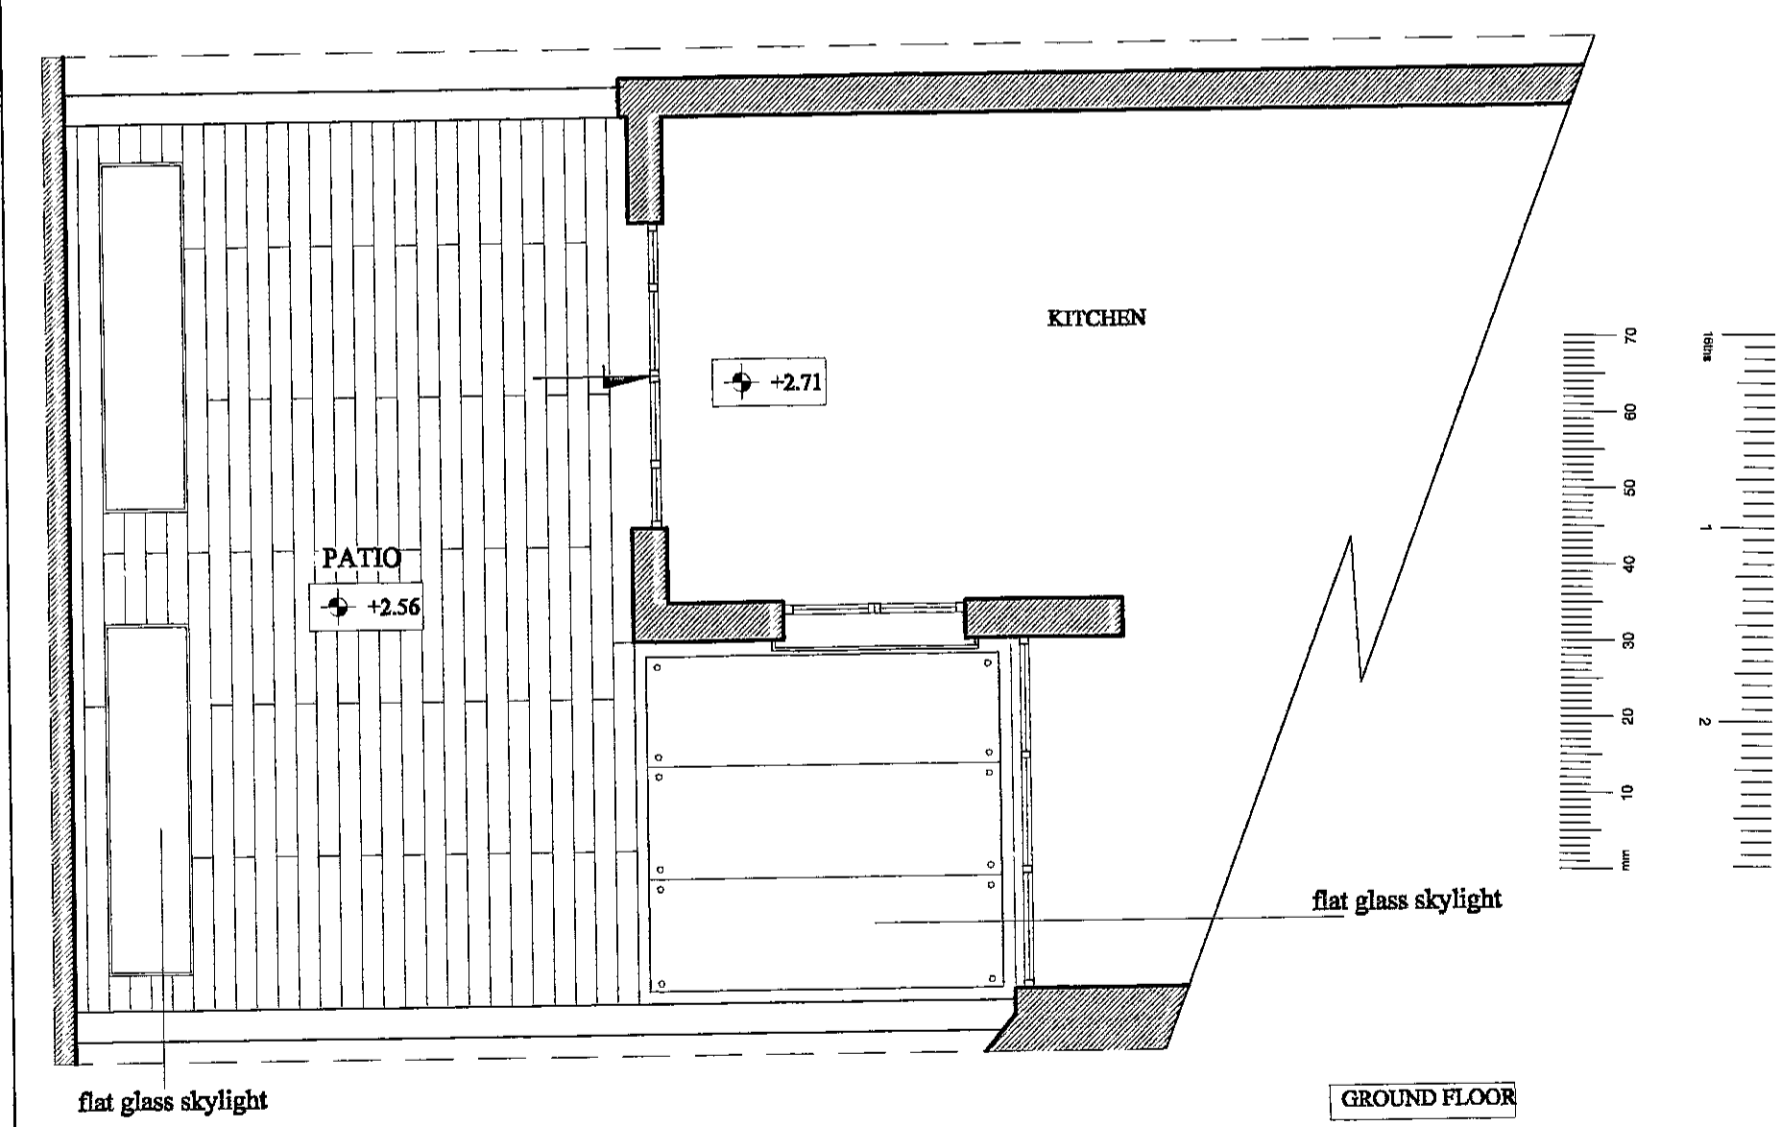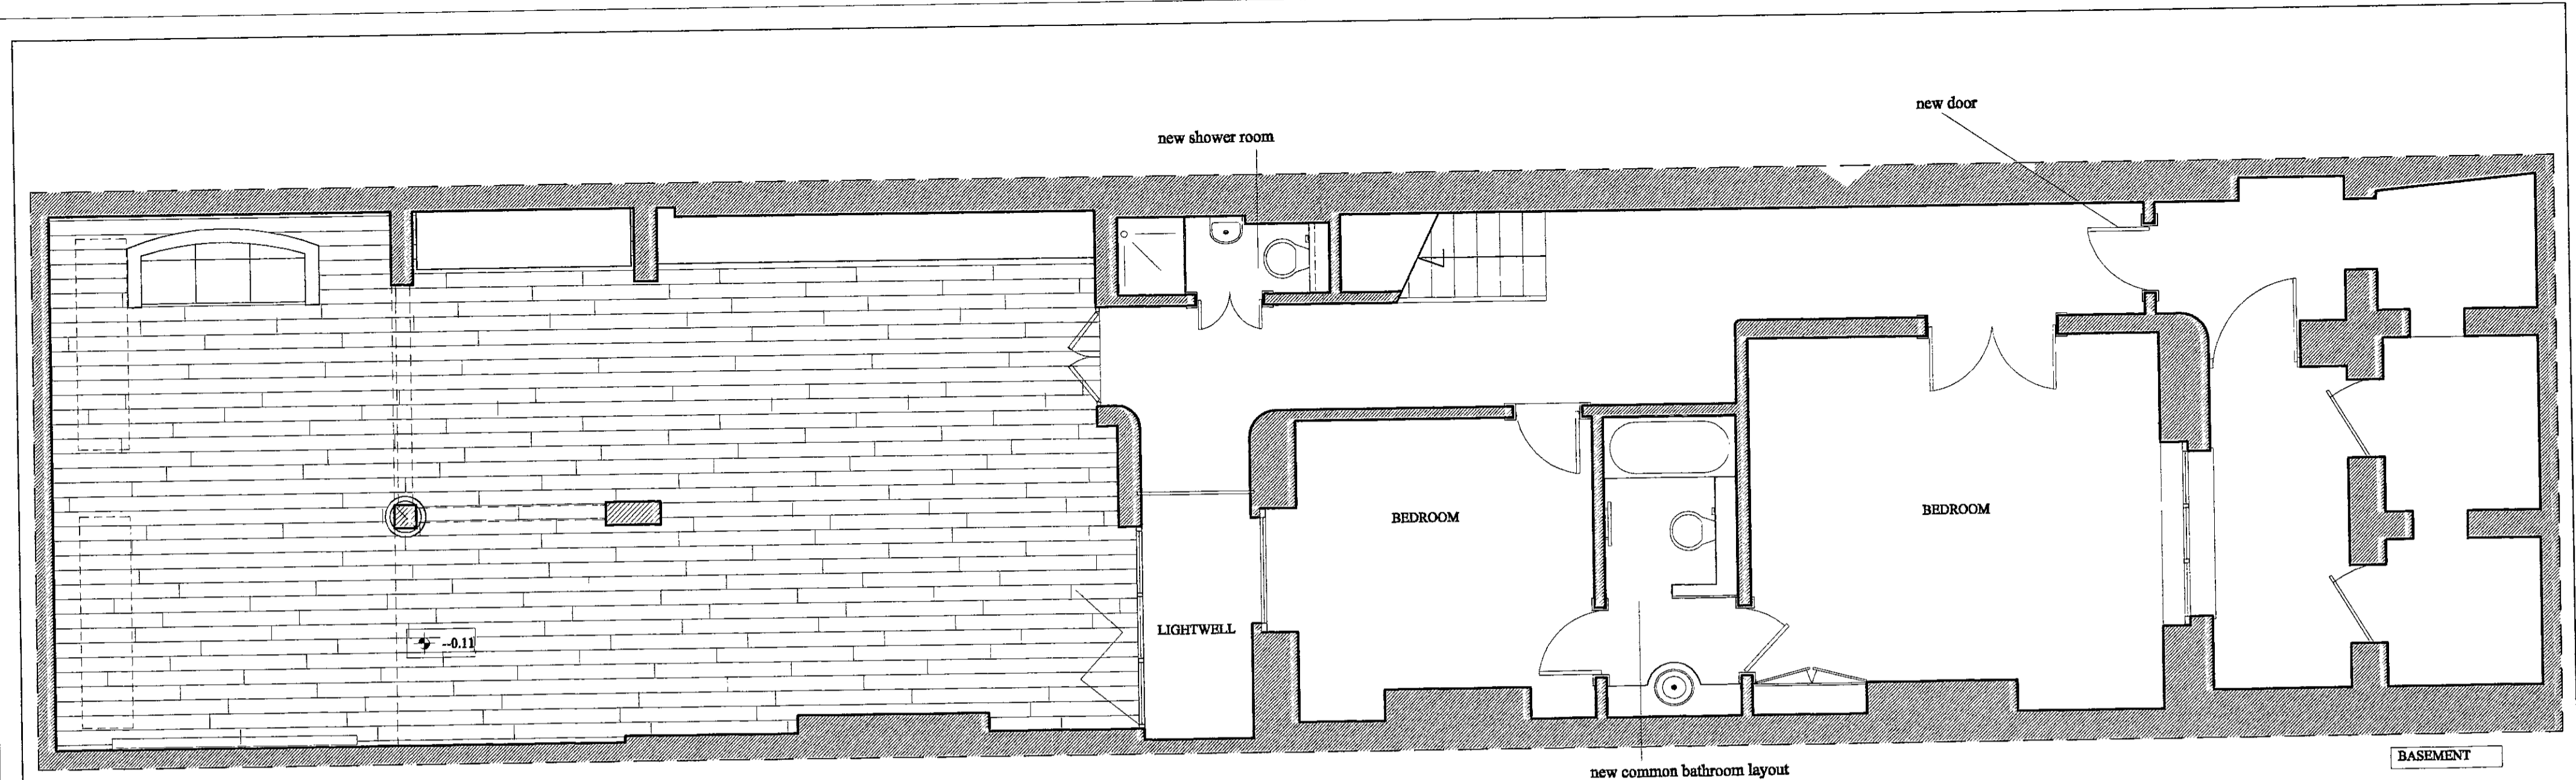





**MARKAM**  
Architecture - Refurbishment - Interior Design

404 The Chambers, Chelsea Harbour, London, SW10 0XP  
Tel: 0171 349 8882 Fax: 0171 349 8616  
info@markamdesign.com www.markamdesign.com


Client	Mr & Mrs RISHANI
Project	35 Thurloe Square London SW7 2SR
Date	
Revisions	

Dwg. Title	PROPOSED LAYOUT BASEMENT-GROUND & FIRST FLOORS	
Comp. Ref.	Scale	1:50
Date	13/12/00	Drawn by VAL
Dwg. No.	RISH-TS/A03	
Rev.		

R.B.K. & C.  
TOWN PLANNING  
18 DEC 2000  
RECEIVED

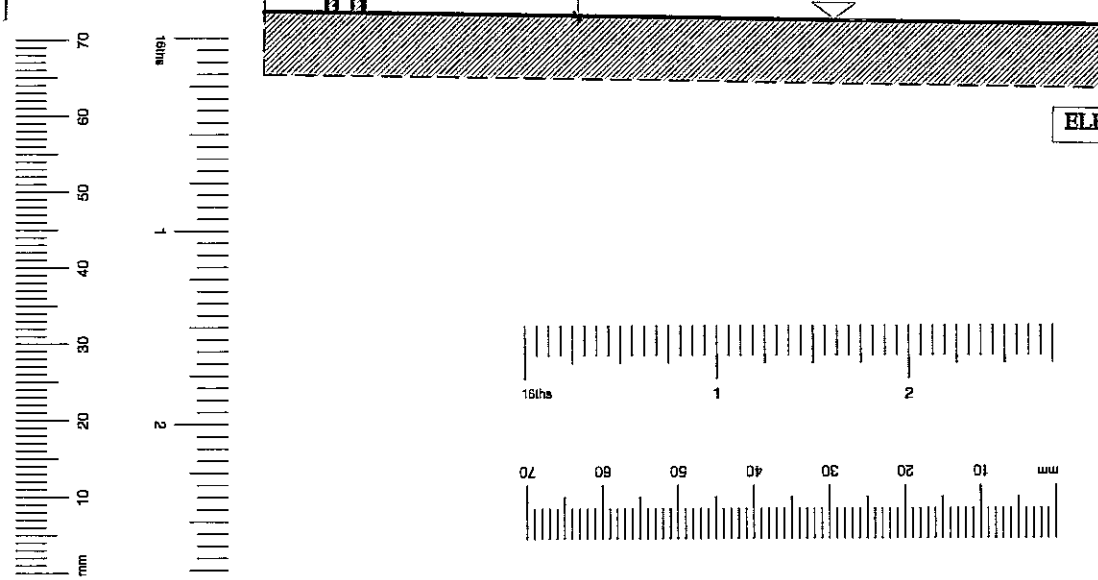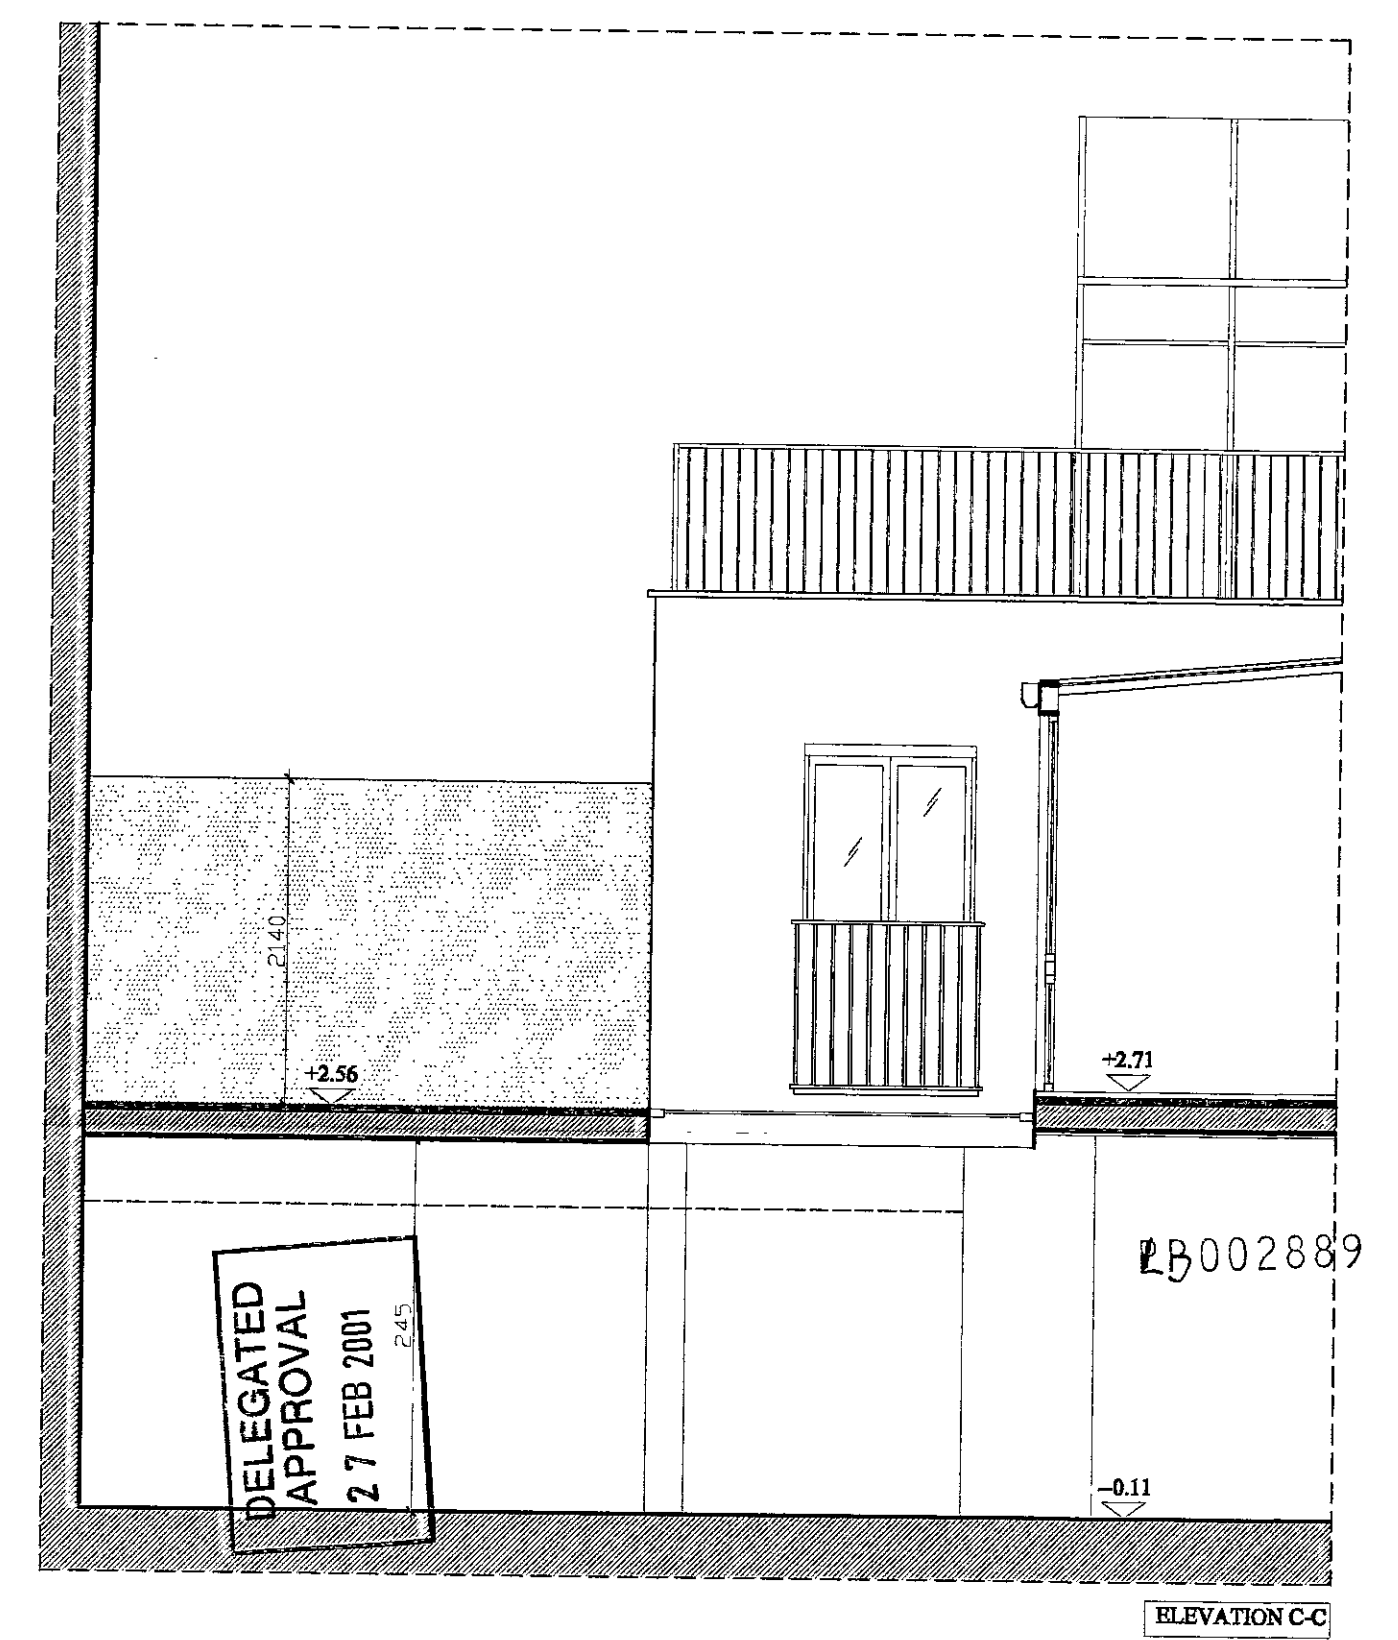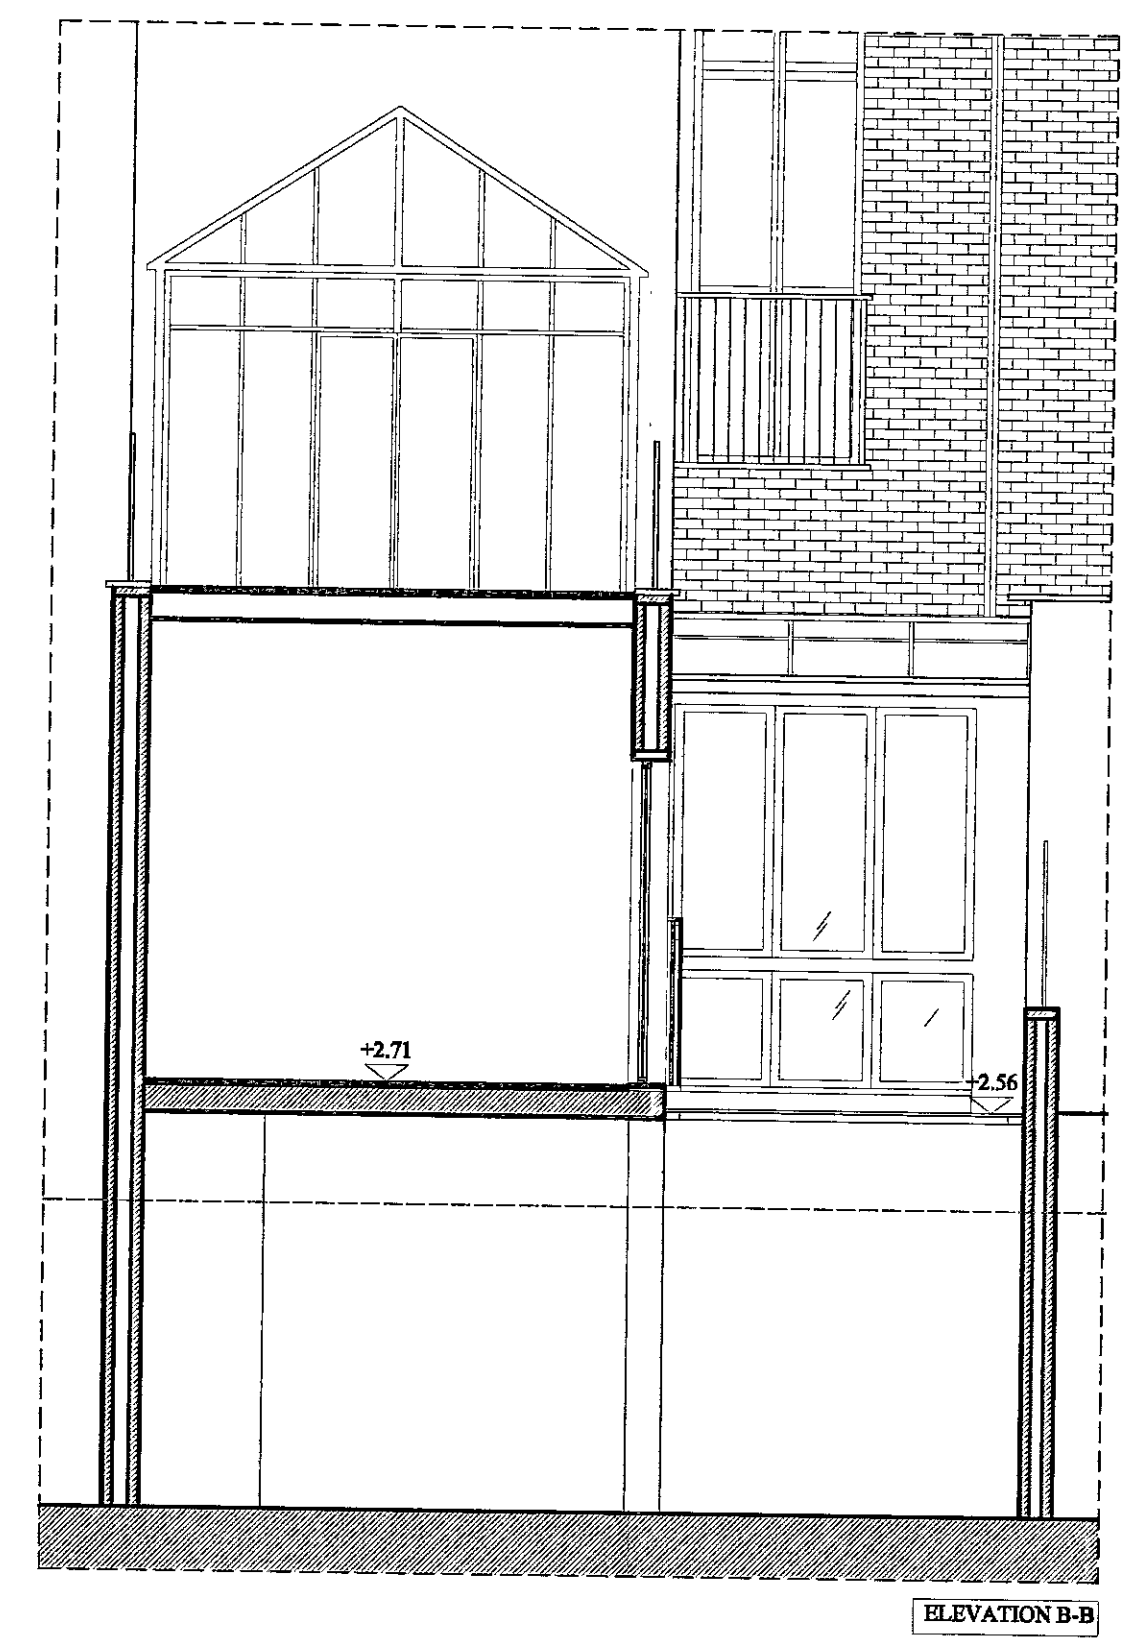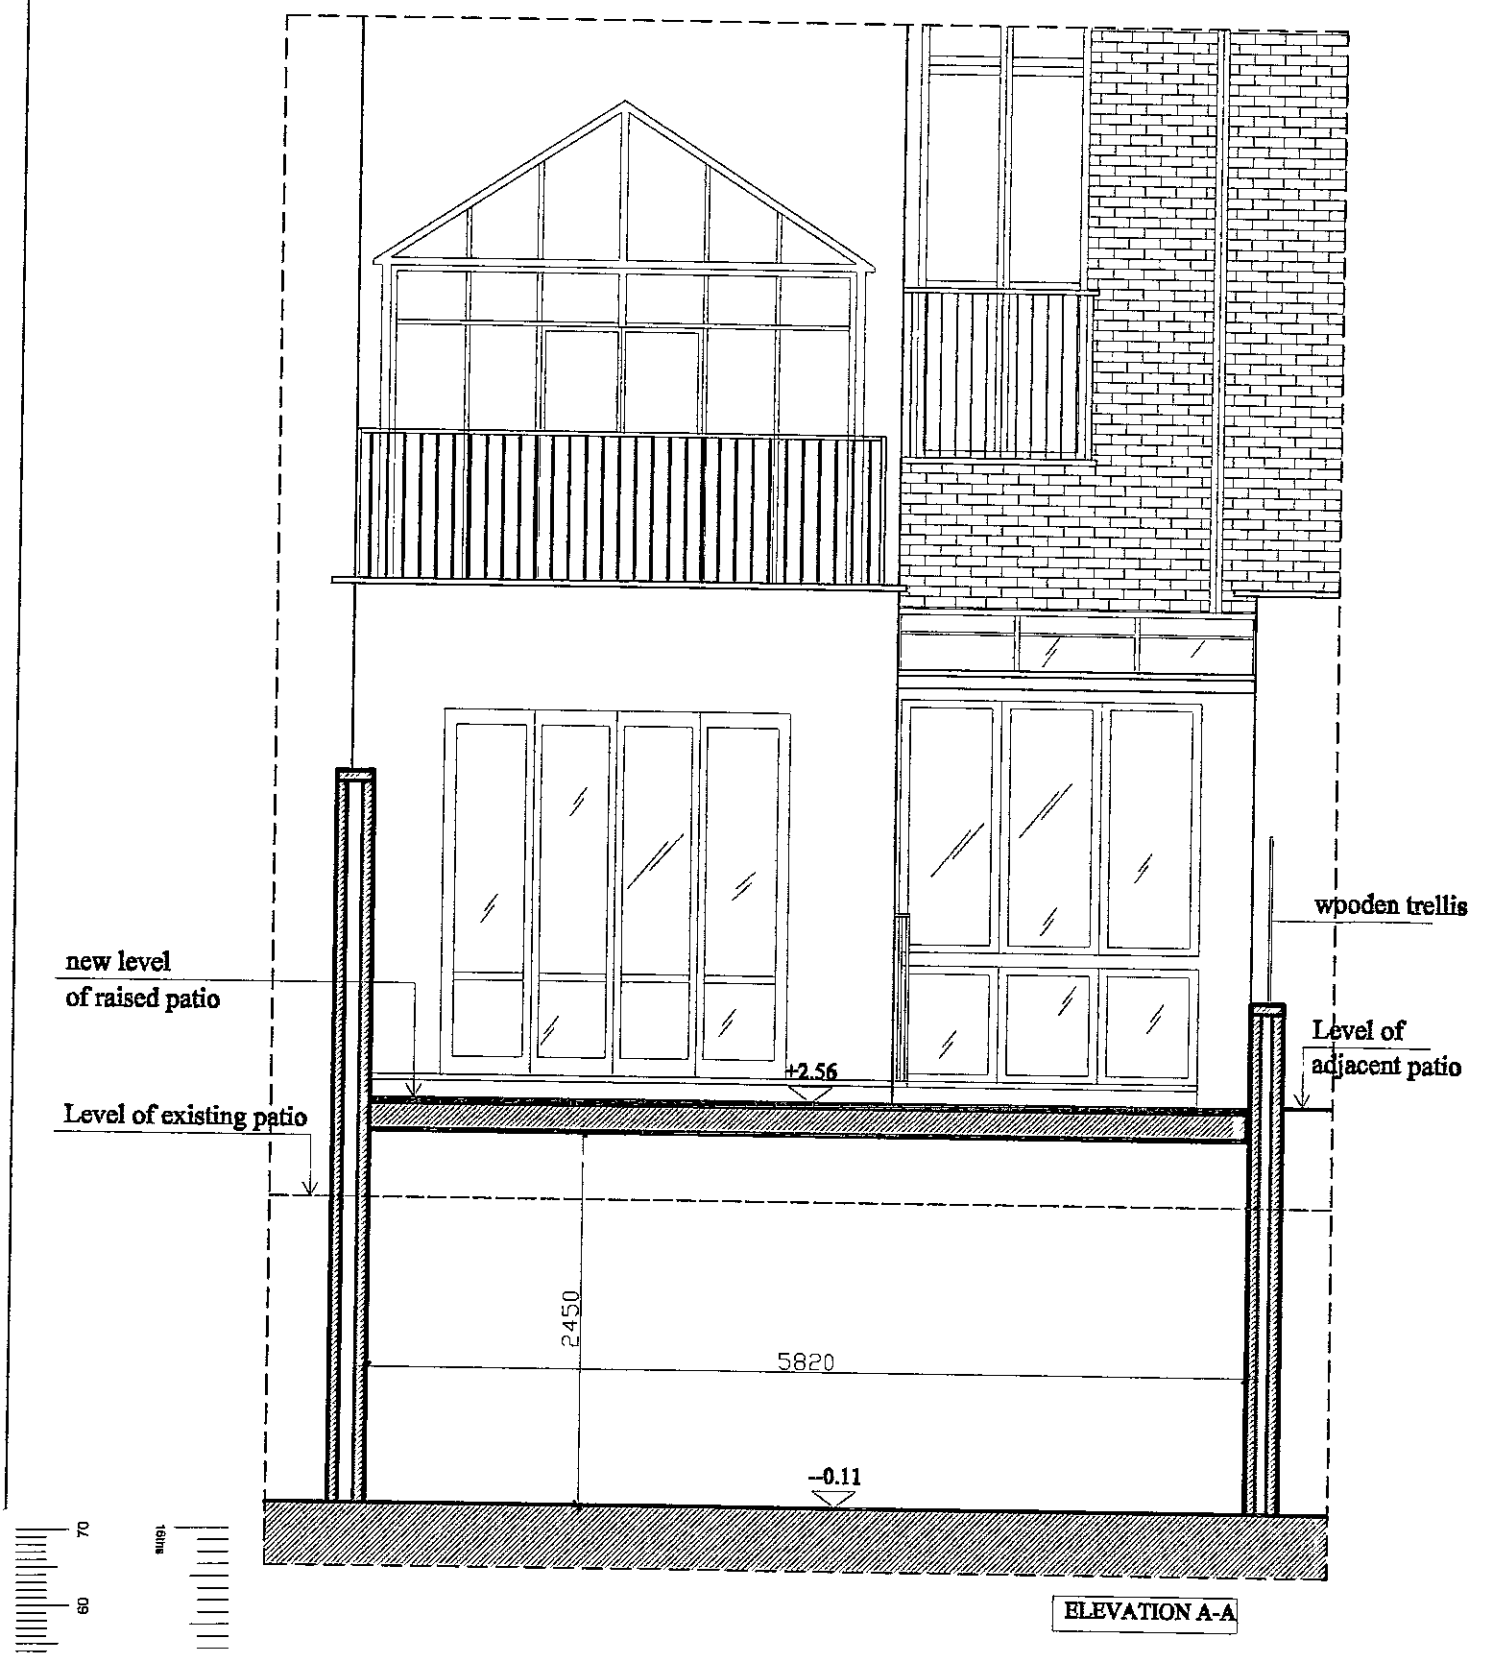

R.B.K. & C.  
TOWN PLANNING  
18 DEC 2000  
RECEIVED






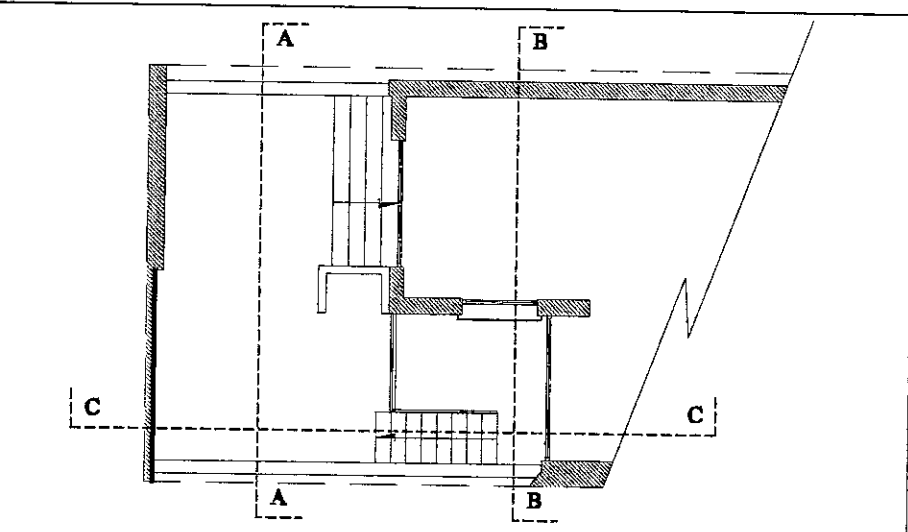


**MARKAM**  
Architecture · Refurbishment · Interior Design

404 The Chambers, Chelsea Harbour, London, SW10 0XP  
Tel: 0171 349 9882 Fax: 0171 349 8616  
info@markamdesign.com www.markamdesign.com

Client	Mr & Mrs RISHANI
Project	35 Thurloe Square London SW7 2SR
Date	
Revisions	

Dwg. Title	PROPOSED LAYOUT ELEVATIONS A/B/C	
Comp. Ref.	Scale	1:50
Date	13/12/00	Drawn by VAL
Dwg. No.	RISH-TS/A05	Rev.

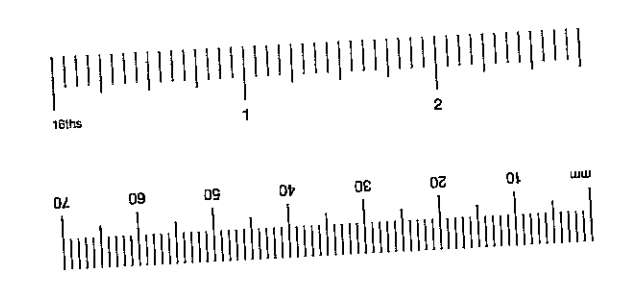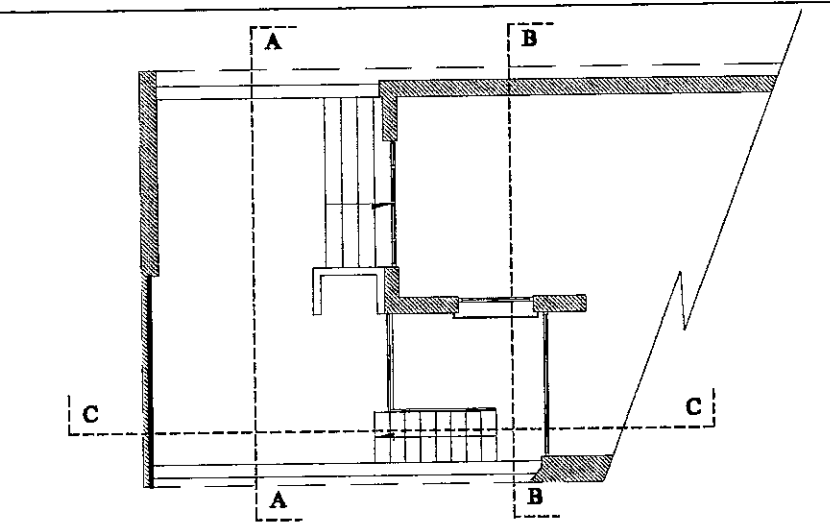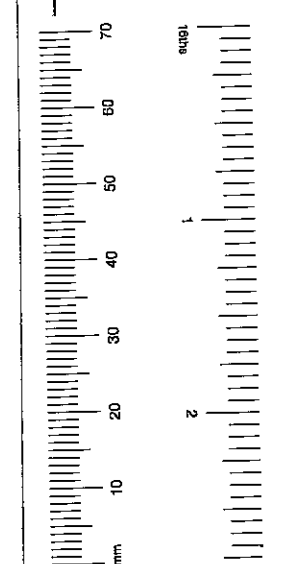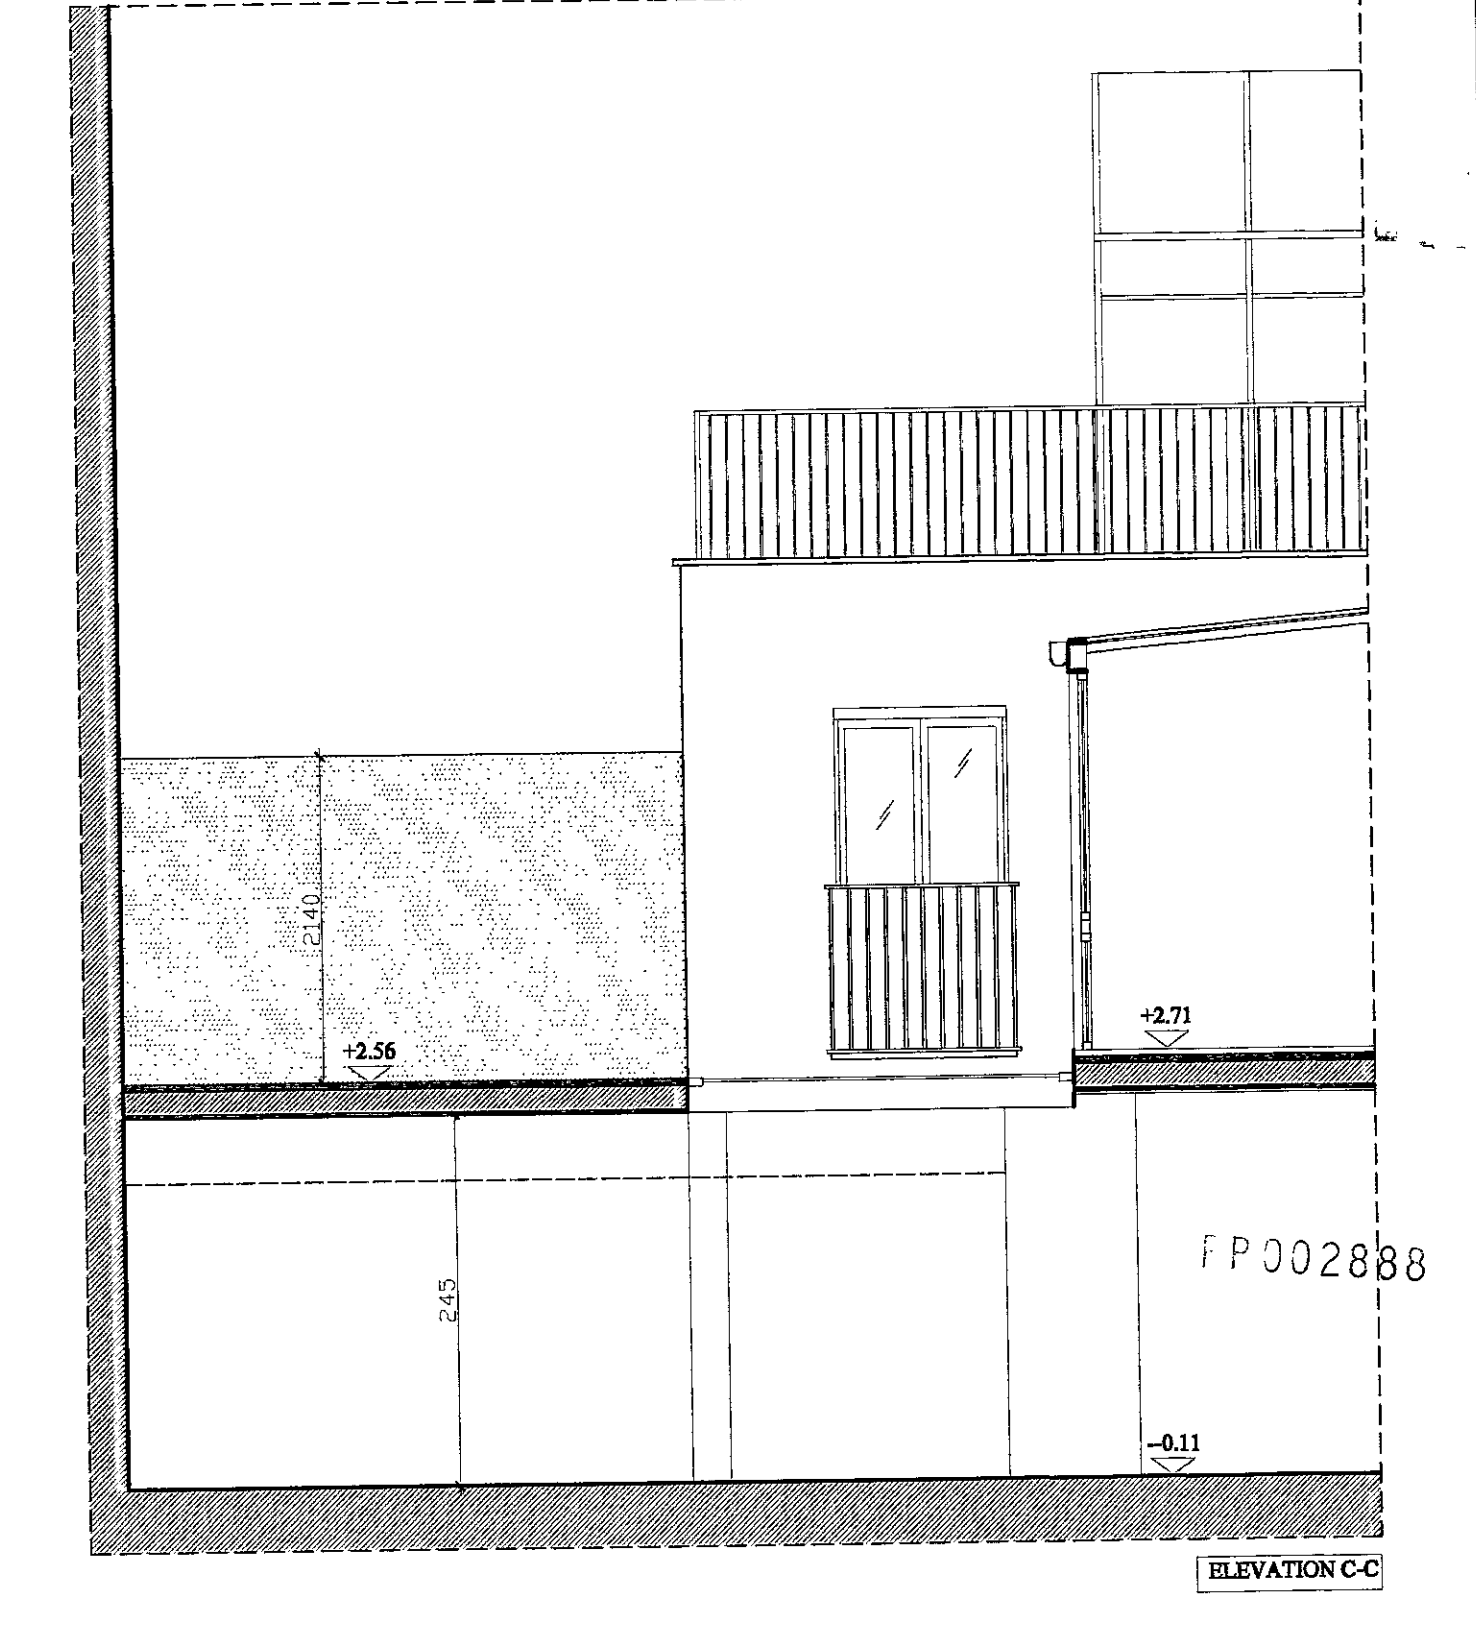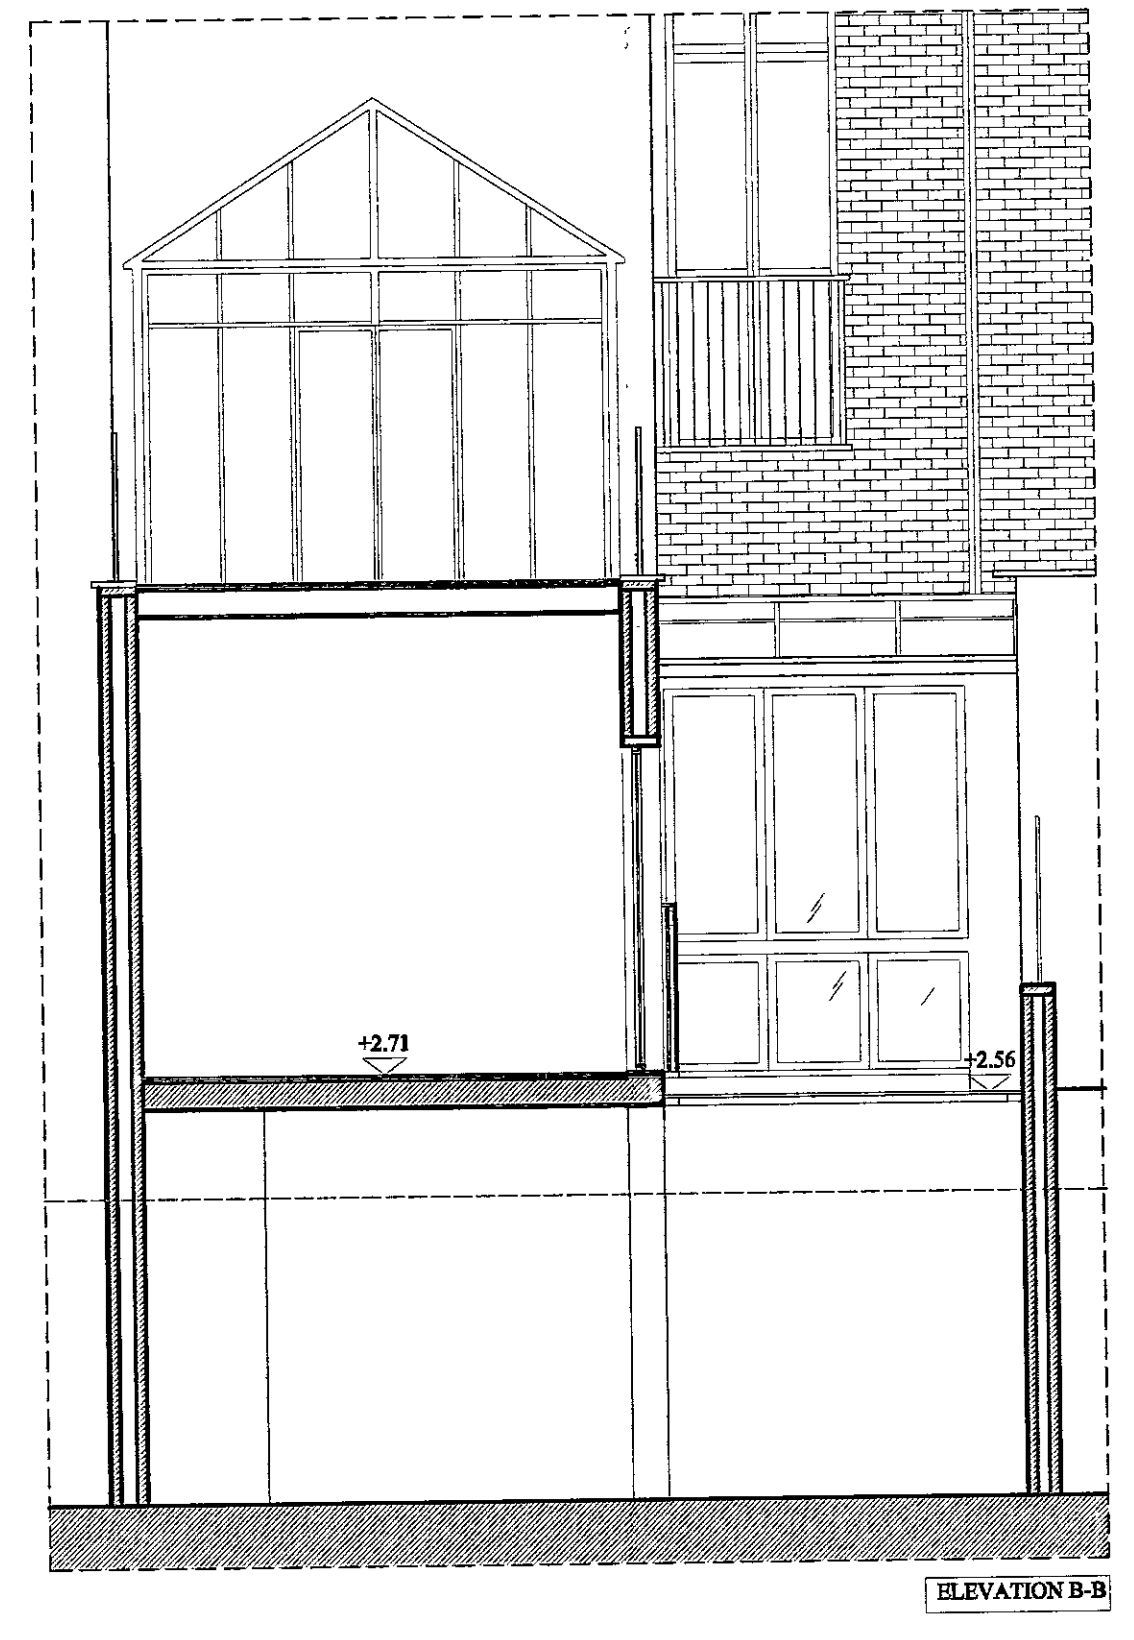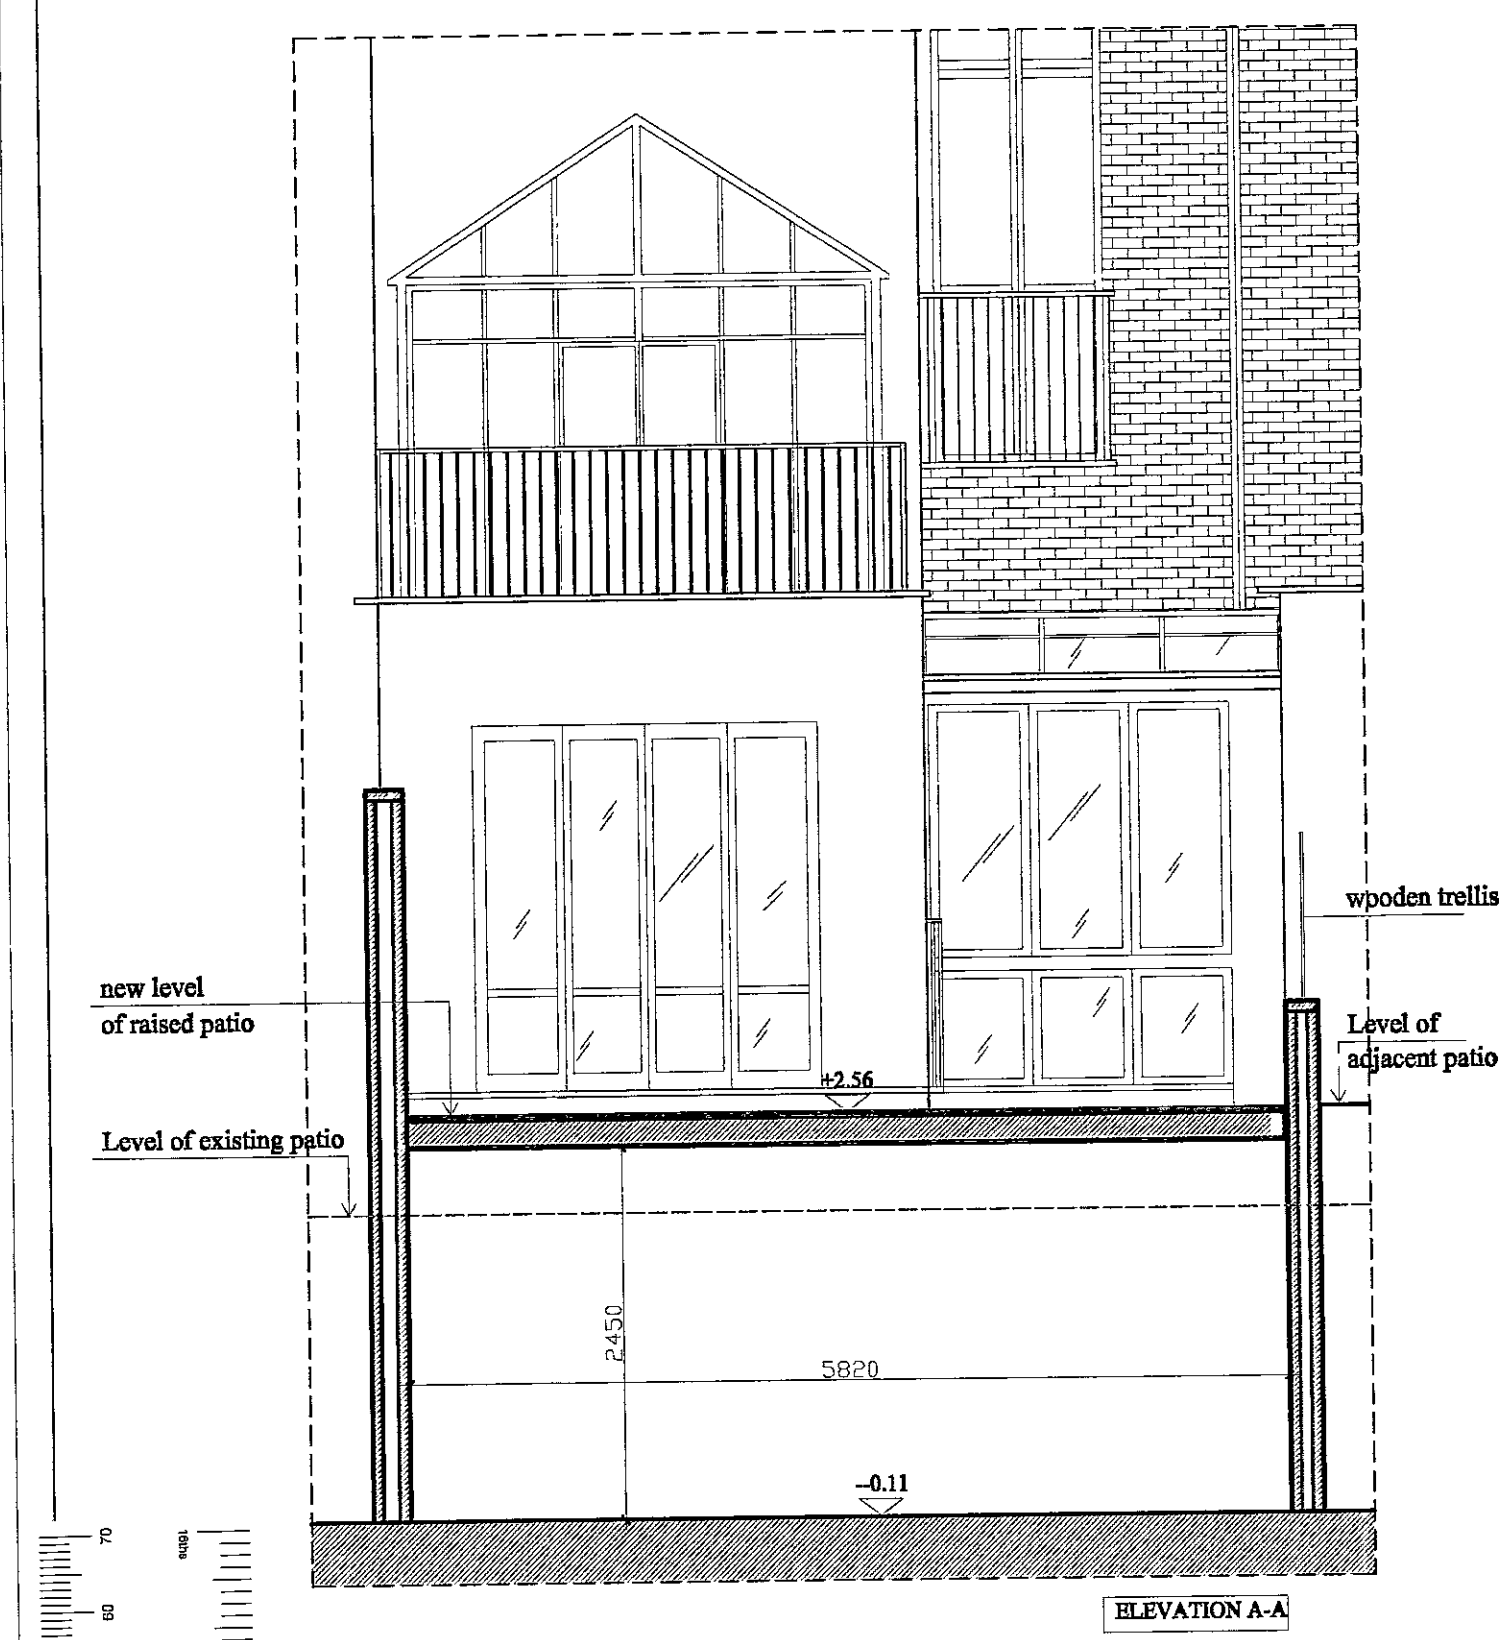

**MARKAM**  
 Architecture-Returbishment-Interior Design

404 The Chambers, Chelsea Harbour, London, SW10 0XF  
 Tel: 0171 349 9882 Fax: 0171 349 8616  
 info@markamdesign.com www.markamdesign.com

Client	Mr & Mrs RISHANI
Project	35 Thurloe Square London SW7 2SR
Date	
Revisions	

Dwg. Title	
PROPOSED LAYOUT ELEVATIONS A/B/C	
Comp. Ref.	Scale 1:50
Date 13/12/00	Drawn by VAL
Dwg. No.	Rev.
RISH-TS/A05	

R.B.K. & C.  
 TOWN PLANNING  
 18 DEC 2000  
 RECEIVED