

Existing Layout

DELEGATED
APPROVAL
11 APR 2001


R.B.K. & C.
TOWN PLANNING
13 DEC 2000
RECEIVED

PP002859

Title	Estate Manager's Flat Existing		
Estate	Chelsea Estate		
Job			
Drg No	1		
Scale	1 : 50		
Drawn	AdeC	Requested By:	Ian Brown
Date	13-11-00		
Revision			



No dimensions to be scaled from this drawing.

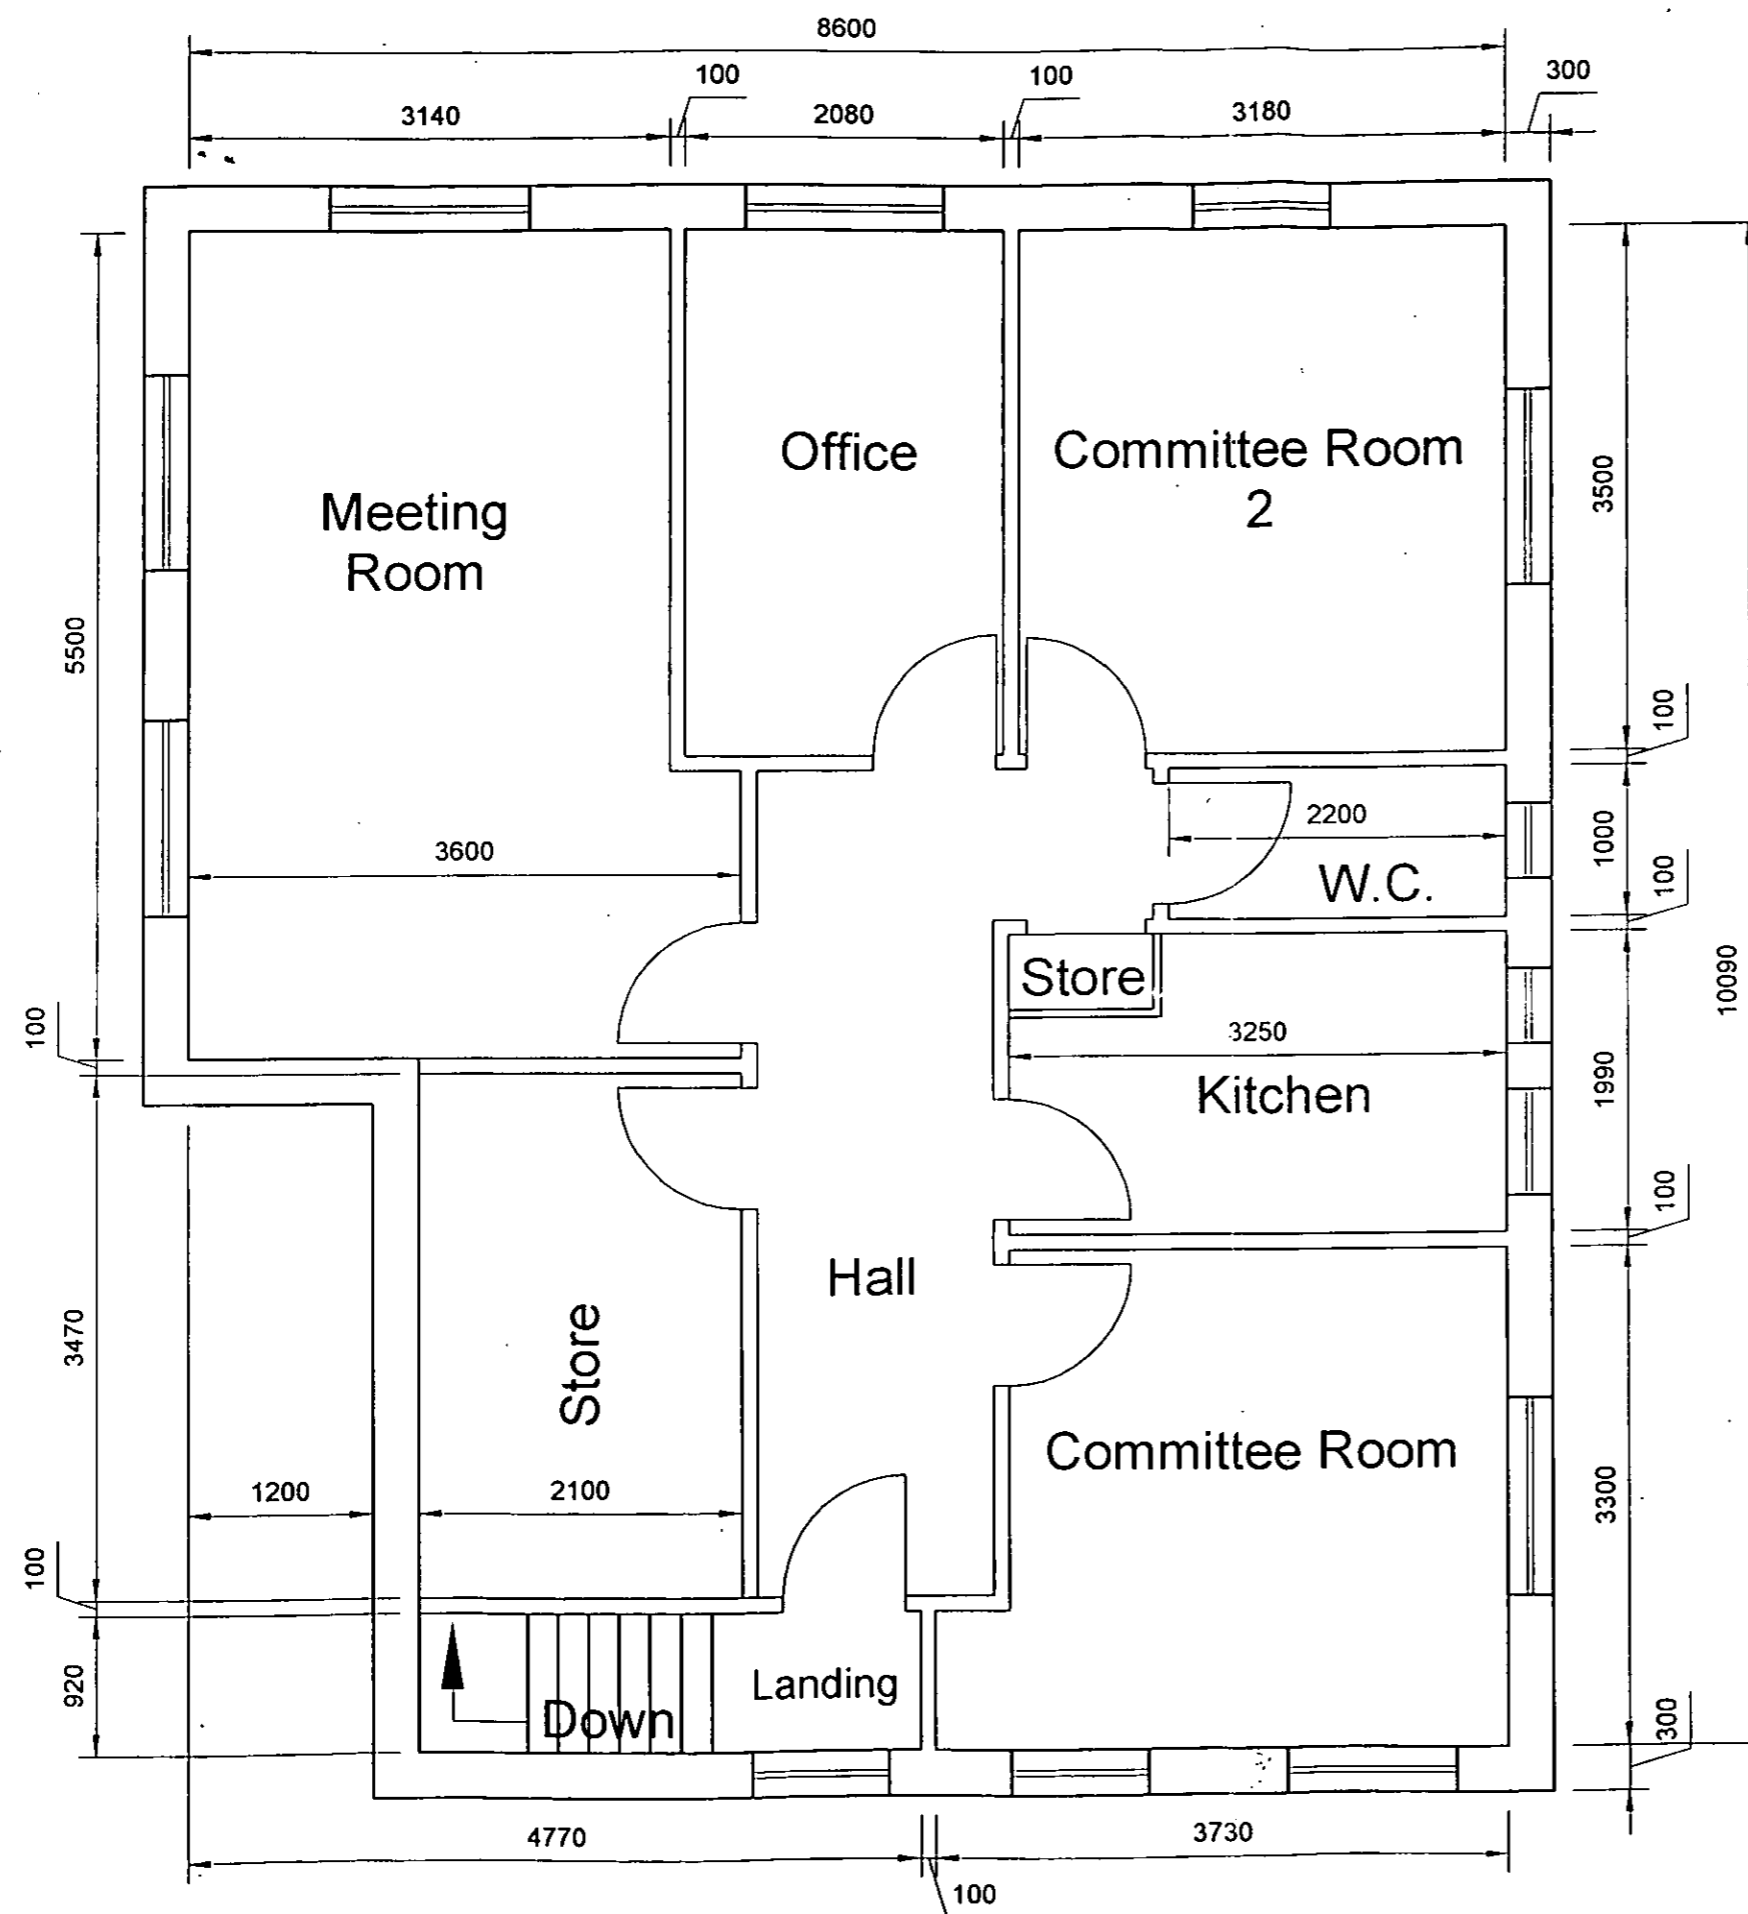

Proposed Layout

DELEGATED
APPROVAL
11 APR 2001

R.B.K. & C.
TOWN PLANNING
13 DEC 2000
RECEIVED

PP002859

Title	Estate Manager's Flat Proposed		
Estate	Chelsea Estate		
Job			
Drg No	2		
Scale	1 : 50		
Drawn	AdeC	Requested By:	Ian Brown
Date	13-11-00		
Revision			



HOUSE NAMES	TYPE					TOTAL
	F	F1	F2	F3	F4	
	Bedsit	1 Bedr'm	2 Bedr'm	3 Bedr'm	4 Bedr'm	
ALDBURY	10	30	10			50
BEDMOND	9	29	10	1		49
CHIPPERFIELD	10	30				40
DELMEREND			20			20
ELBOURN		1	19			20
FLAMSTEAD		3	6	4		13
GADEBRIDGE		5	15			20
HAMMERFIELD		9	9	1		19
ICKNIELD		9	9	1		19
JENNINGSBURY		17	8	X 1		26
KINGSMILL		35	11	X 1		47
LEVERSTOCK		34	1	2		37
MAYLANDS		29		13		42
NETTLEDEN		10	11	9	2	32
OATWELL		16	10	2		28
E. MANAGERS				1		1
TOTAL	29	257	139	36	2	463

- STORE SHEDS
- DUSTBIN ENCLOSURES
- ESTATE MANAGERS FLAT & OFFICE
- TRANSFORMER SUBSTATION
- PARKING SPACES
- SHOPS
- GRASS (Maintained by the Trust)
- SHRUBS/BEDS etc. (Maintained by the Trust)

CHELSEA ESTATE LONDON

R.B.K. & C.
TOWN PLANNING
- 7 SEP 2000
RECEIVED



DELEGATED APPROVAL
11 APR 2001




- INTERIM IMPROVEMENTS
- THESE PROPERTIES ARE MAISONNETTES (WARDENS)

PP002859



* Planning Application site.

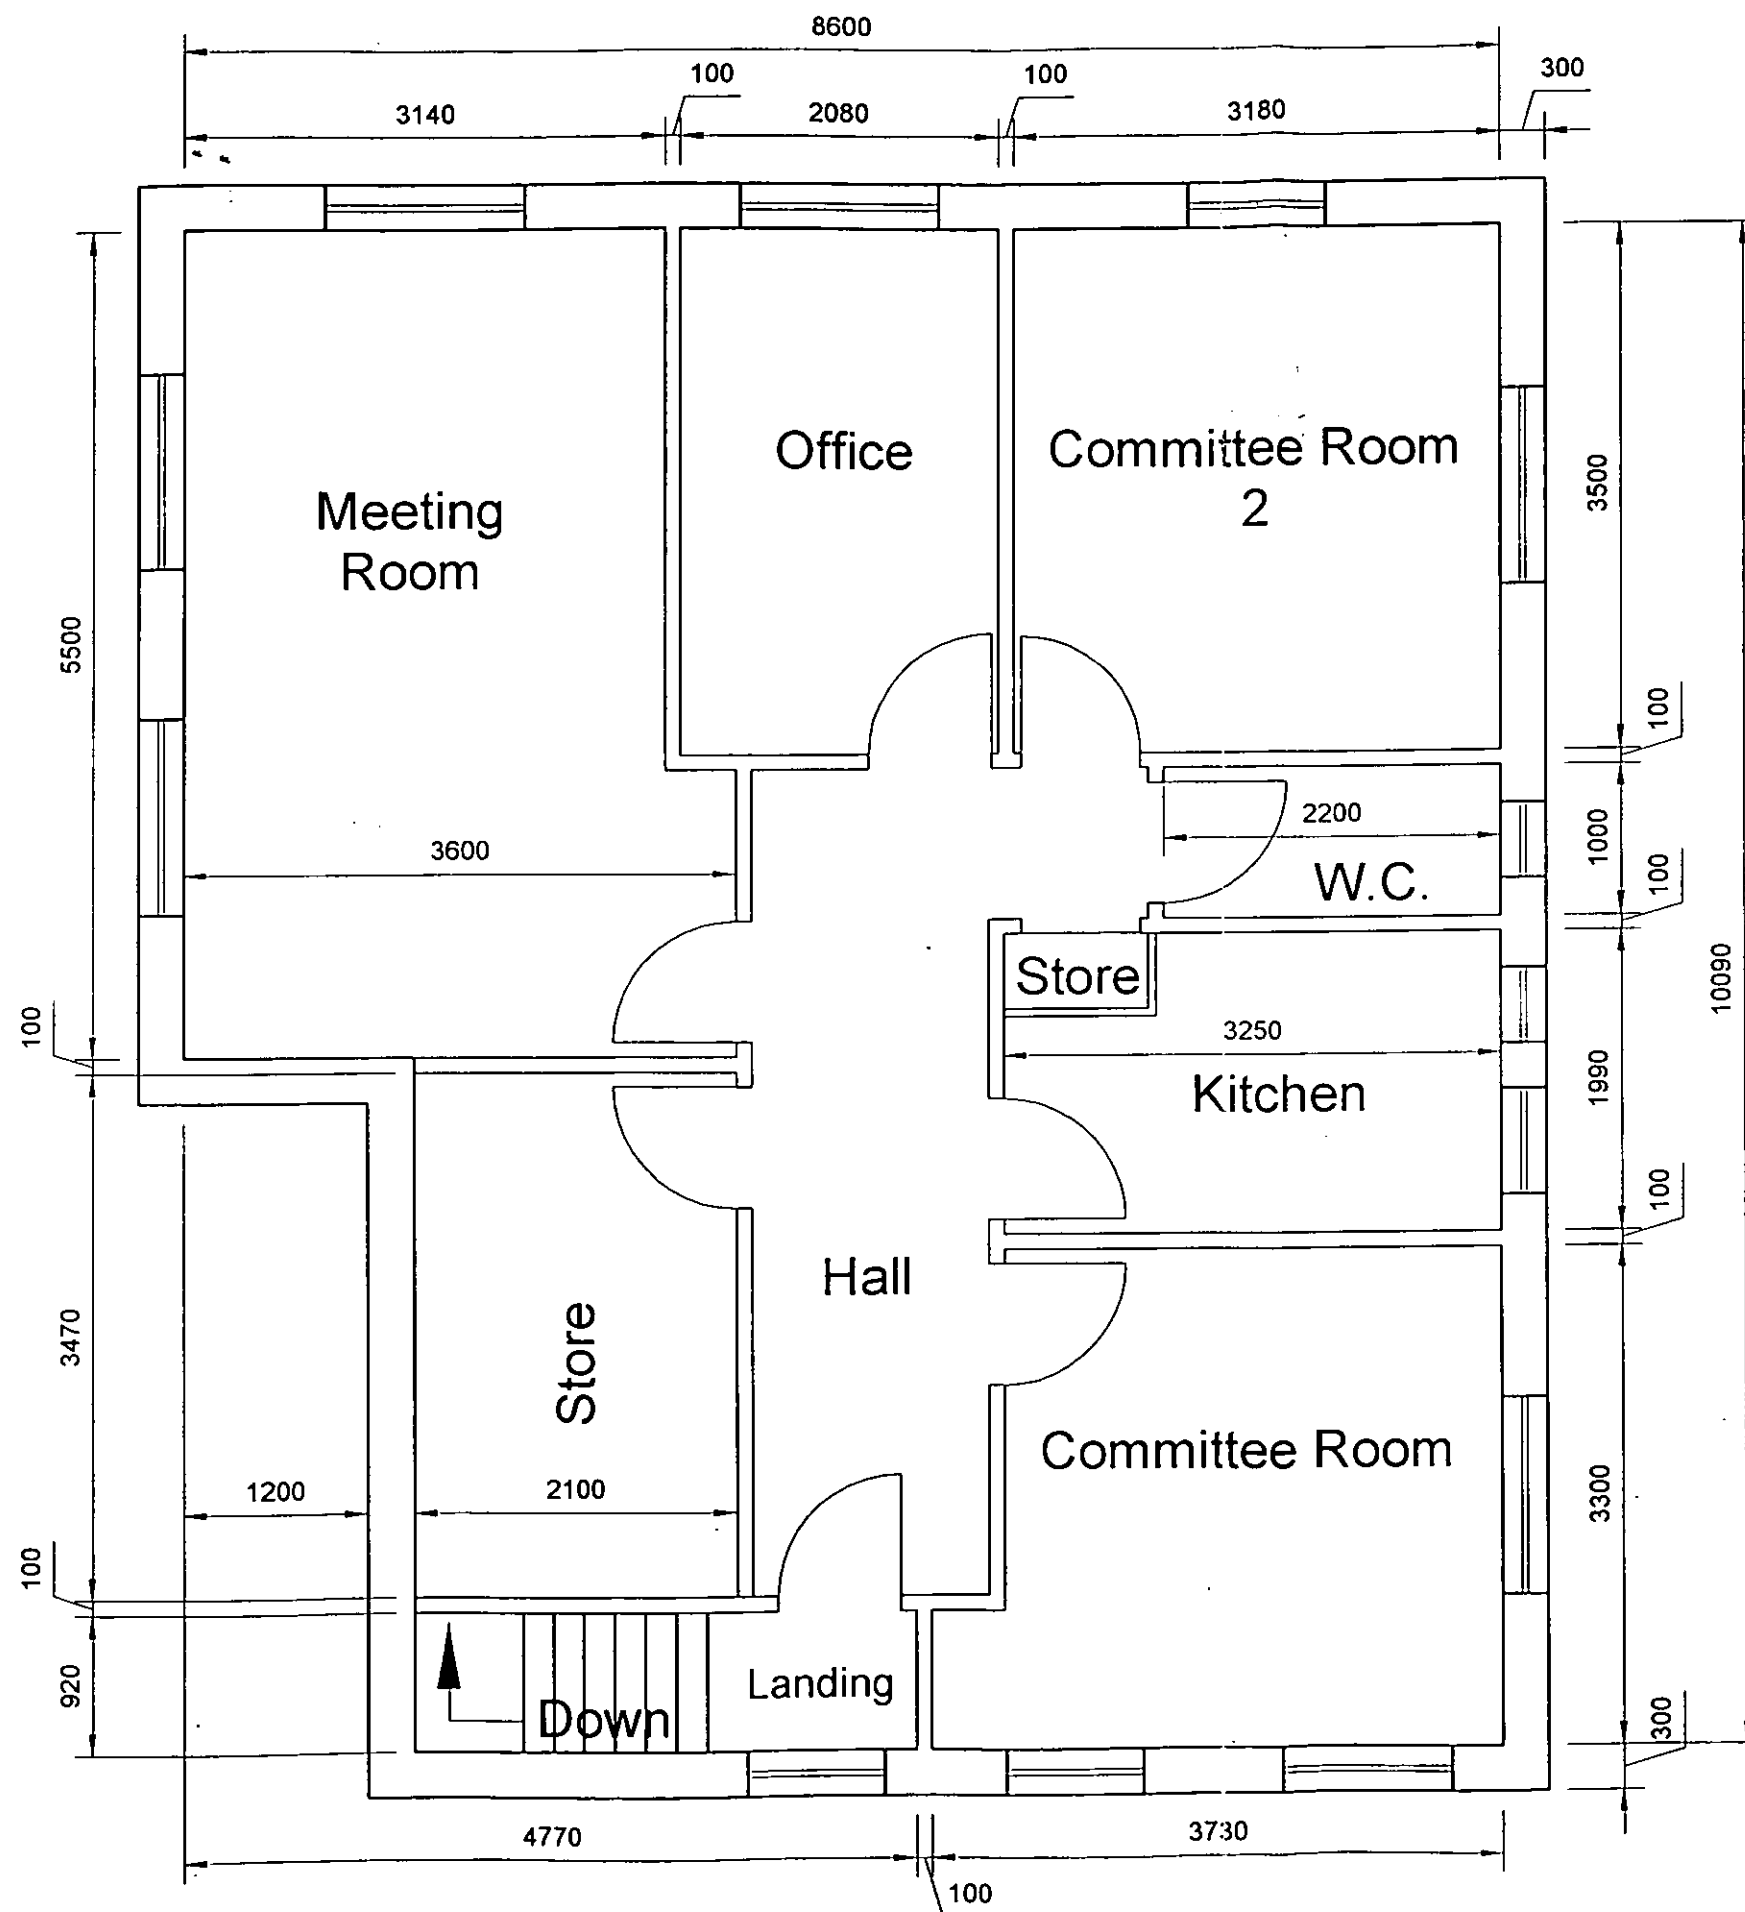

*Centre meetings.
 Tenants meet centre.
 Police go to surgery.
 No social activities.
 Storage
 Security not good.*


PP002859

R.B.K. & C.
 TOWN PLANNING
 13 DEC 2000
 RECEIVED

Title	Estate Manager's Flat Proposed		
Estate	Chelsea Estate		
Job			
Drg No	2		
Scale	1 : 50		
Drawn	AdeC	Requested By:	Ian Brown
Date	13-11-00		
Revision			



Proposed Layout

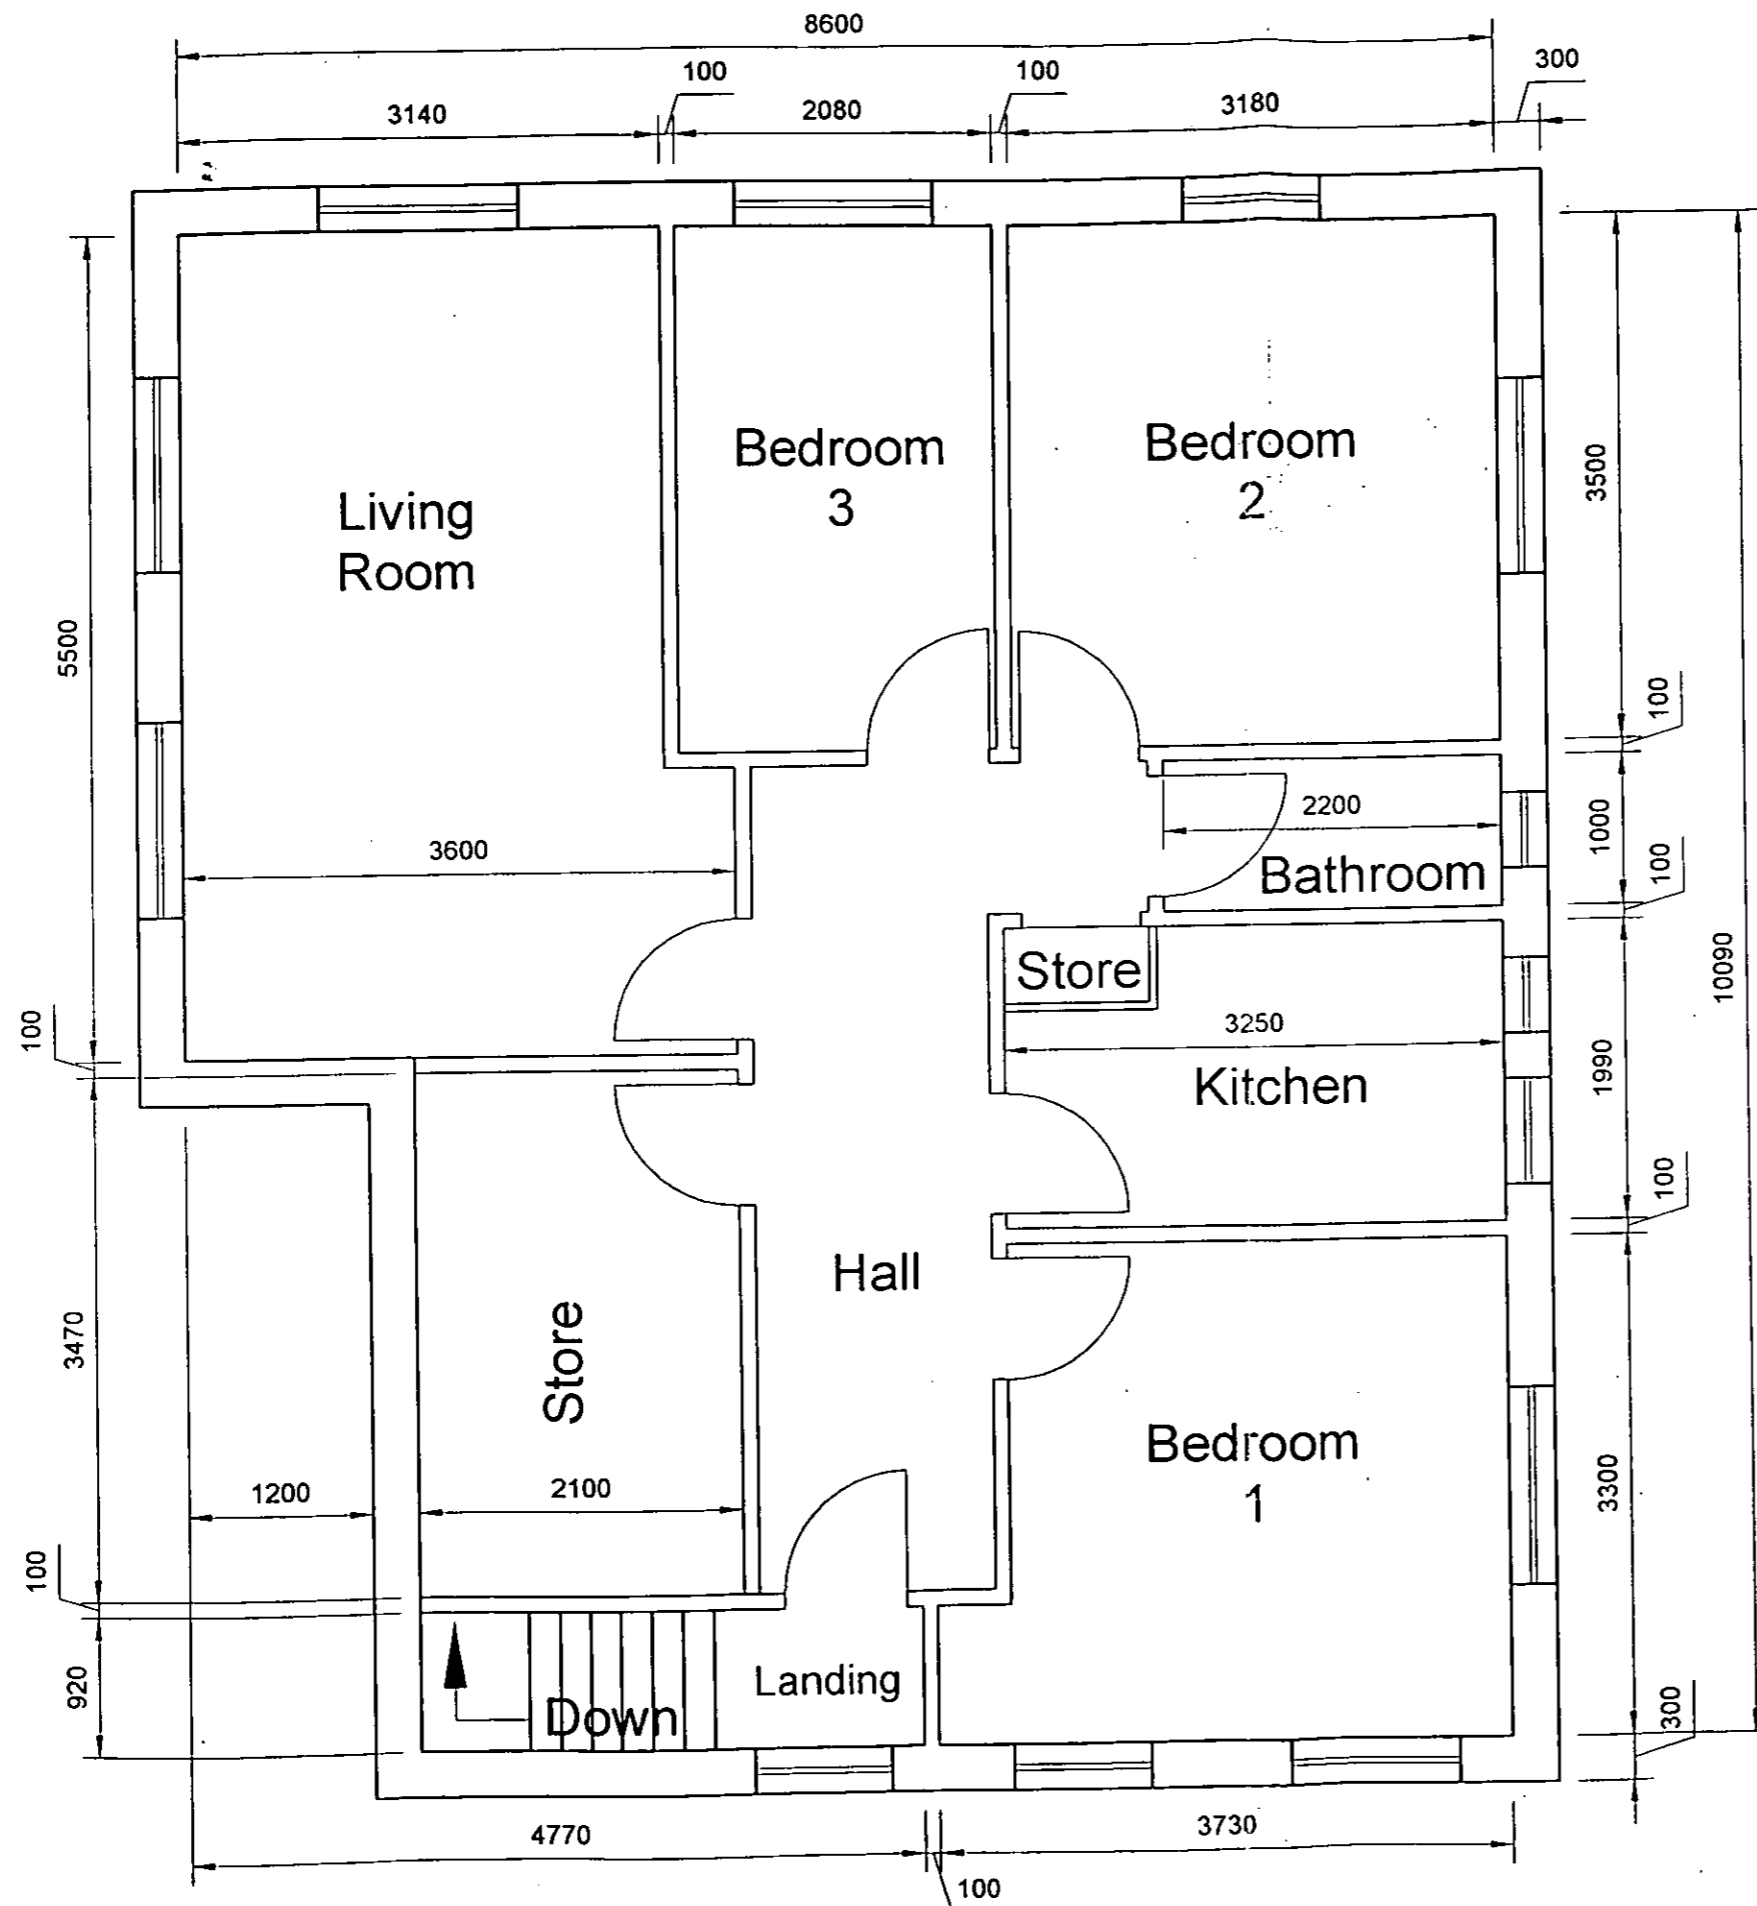

Existing Layout

PP002859

R.B.K. & C.
TOWN PLANNING
13 DEC 2000
RECEIVED

Title	Estate Manager's Flat Existing		
Estate	Chelsea Estate		
Job			
Drg No	1		
Scale	1 : 50		
Drawn	AdeC	Requested By :	Ian Brown
Date	13-11-00		
Revision			



HOUSE NAMES	TYPE					TOTAL
	F	F1	F2	F3	F4	
	Bedsit	1 Bed'm	2 Bed'm	3 Bed'm	4 Bed'm	
ALDBURY	10	30	10			50
BEDMOND	9	29	10	1		49
CHIPPERFIELD	10	30				40
DELMEREND			20			20
ELBOURN		1	19			20
FLAMSTEAD		3	6	4		13
GADEBRIDGE		5	15			20
HAMMERFIELD		9	9	1		19
ICKNIELD		9	9	1		19
JENNINGSBURY		17	8	(X) 1		26
KINGSMILL		35	11	(X) 1		47
LEVERSTOCK		34	1	2		37
MAYLANDS		29		13		42
NETTLEDEN		10	11	9	2	32
OATWELL		16	10	2		28
E. MANAGERS				1		1
TOTAL	29	257	139	36	2	463

- STORE SHEDS
- DUSTBIN ENCLOSURES
- ESTATE MANAGERS FLAT & OFFICE
- TRANSFORMER SUBSTATION
- PARKING SPACES
- SHOPS
- GRASS (Maintained by the Trust)
- SHRUBS/BEDS etc. (Maintained by the Trust)


CHELSEA ESTATE LONDON

R.B.K. & C.
TOWN PLANNING
- 7 SEP 2000
RECEIVED



- INTERIM IMPROVEMENTS
- ⊗ THESE PROPERTIES ARE MAISONNETTES (WARDENS)

PP002859

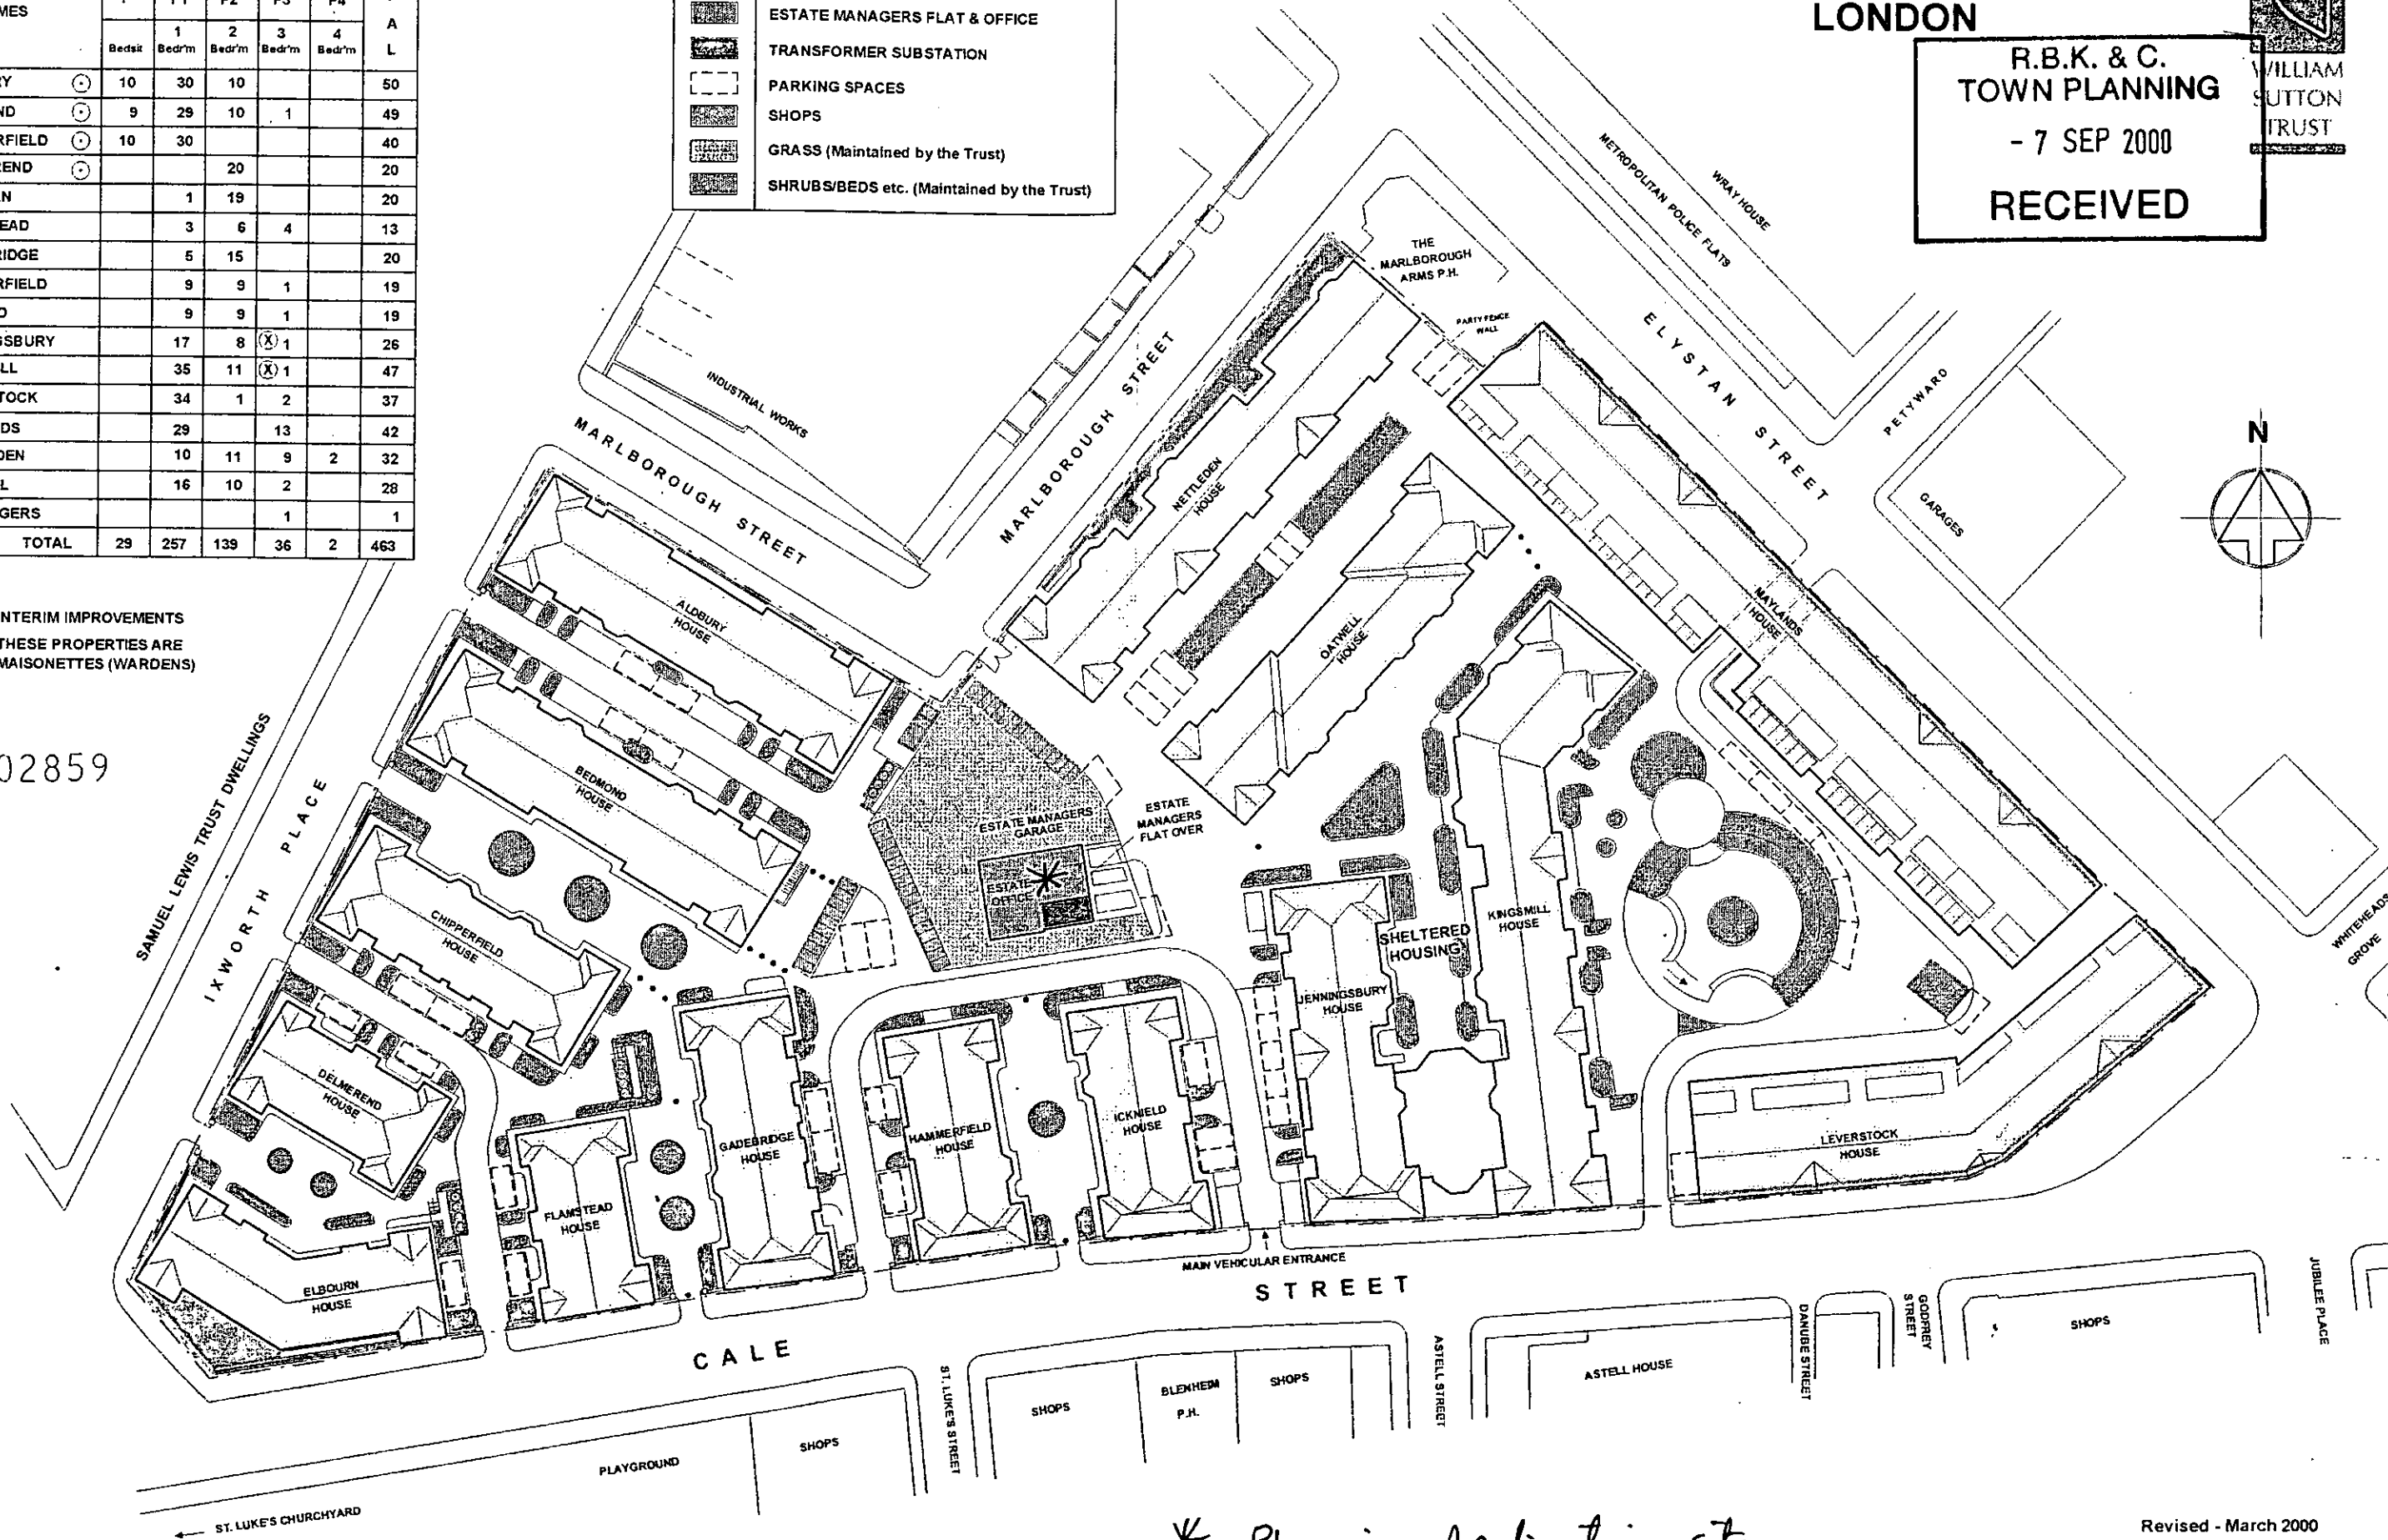

* Planning Application site.

Revised - March 2000