

FLANK ELEVATION






AREA MAP  
Scale 1:1250

PP002866

R.B.K. & C.  
TOWN PLANNING  
- 4 DEC 2000  
RECEIVED

FLAT PLAN

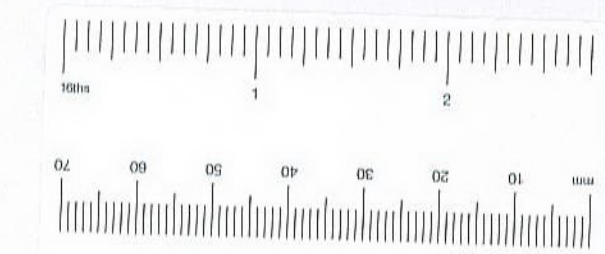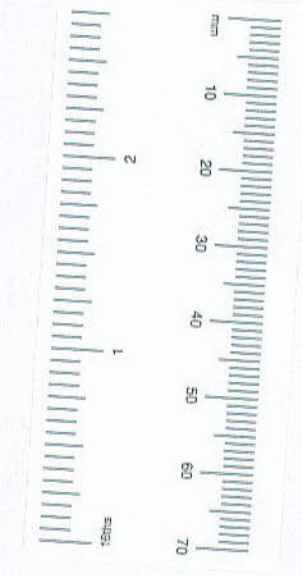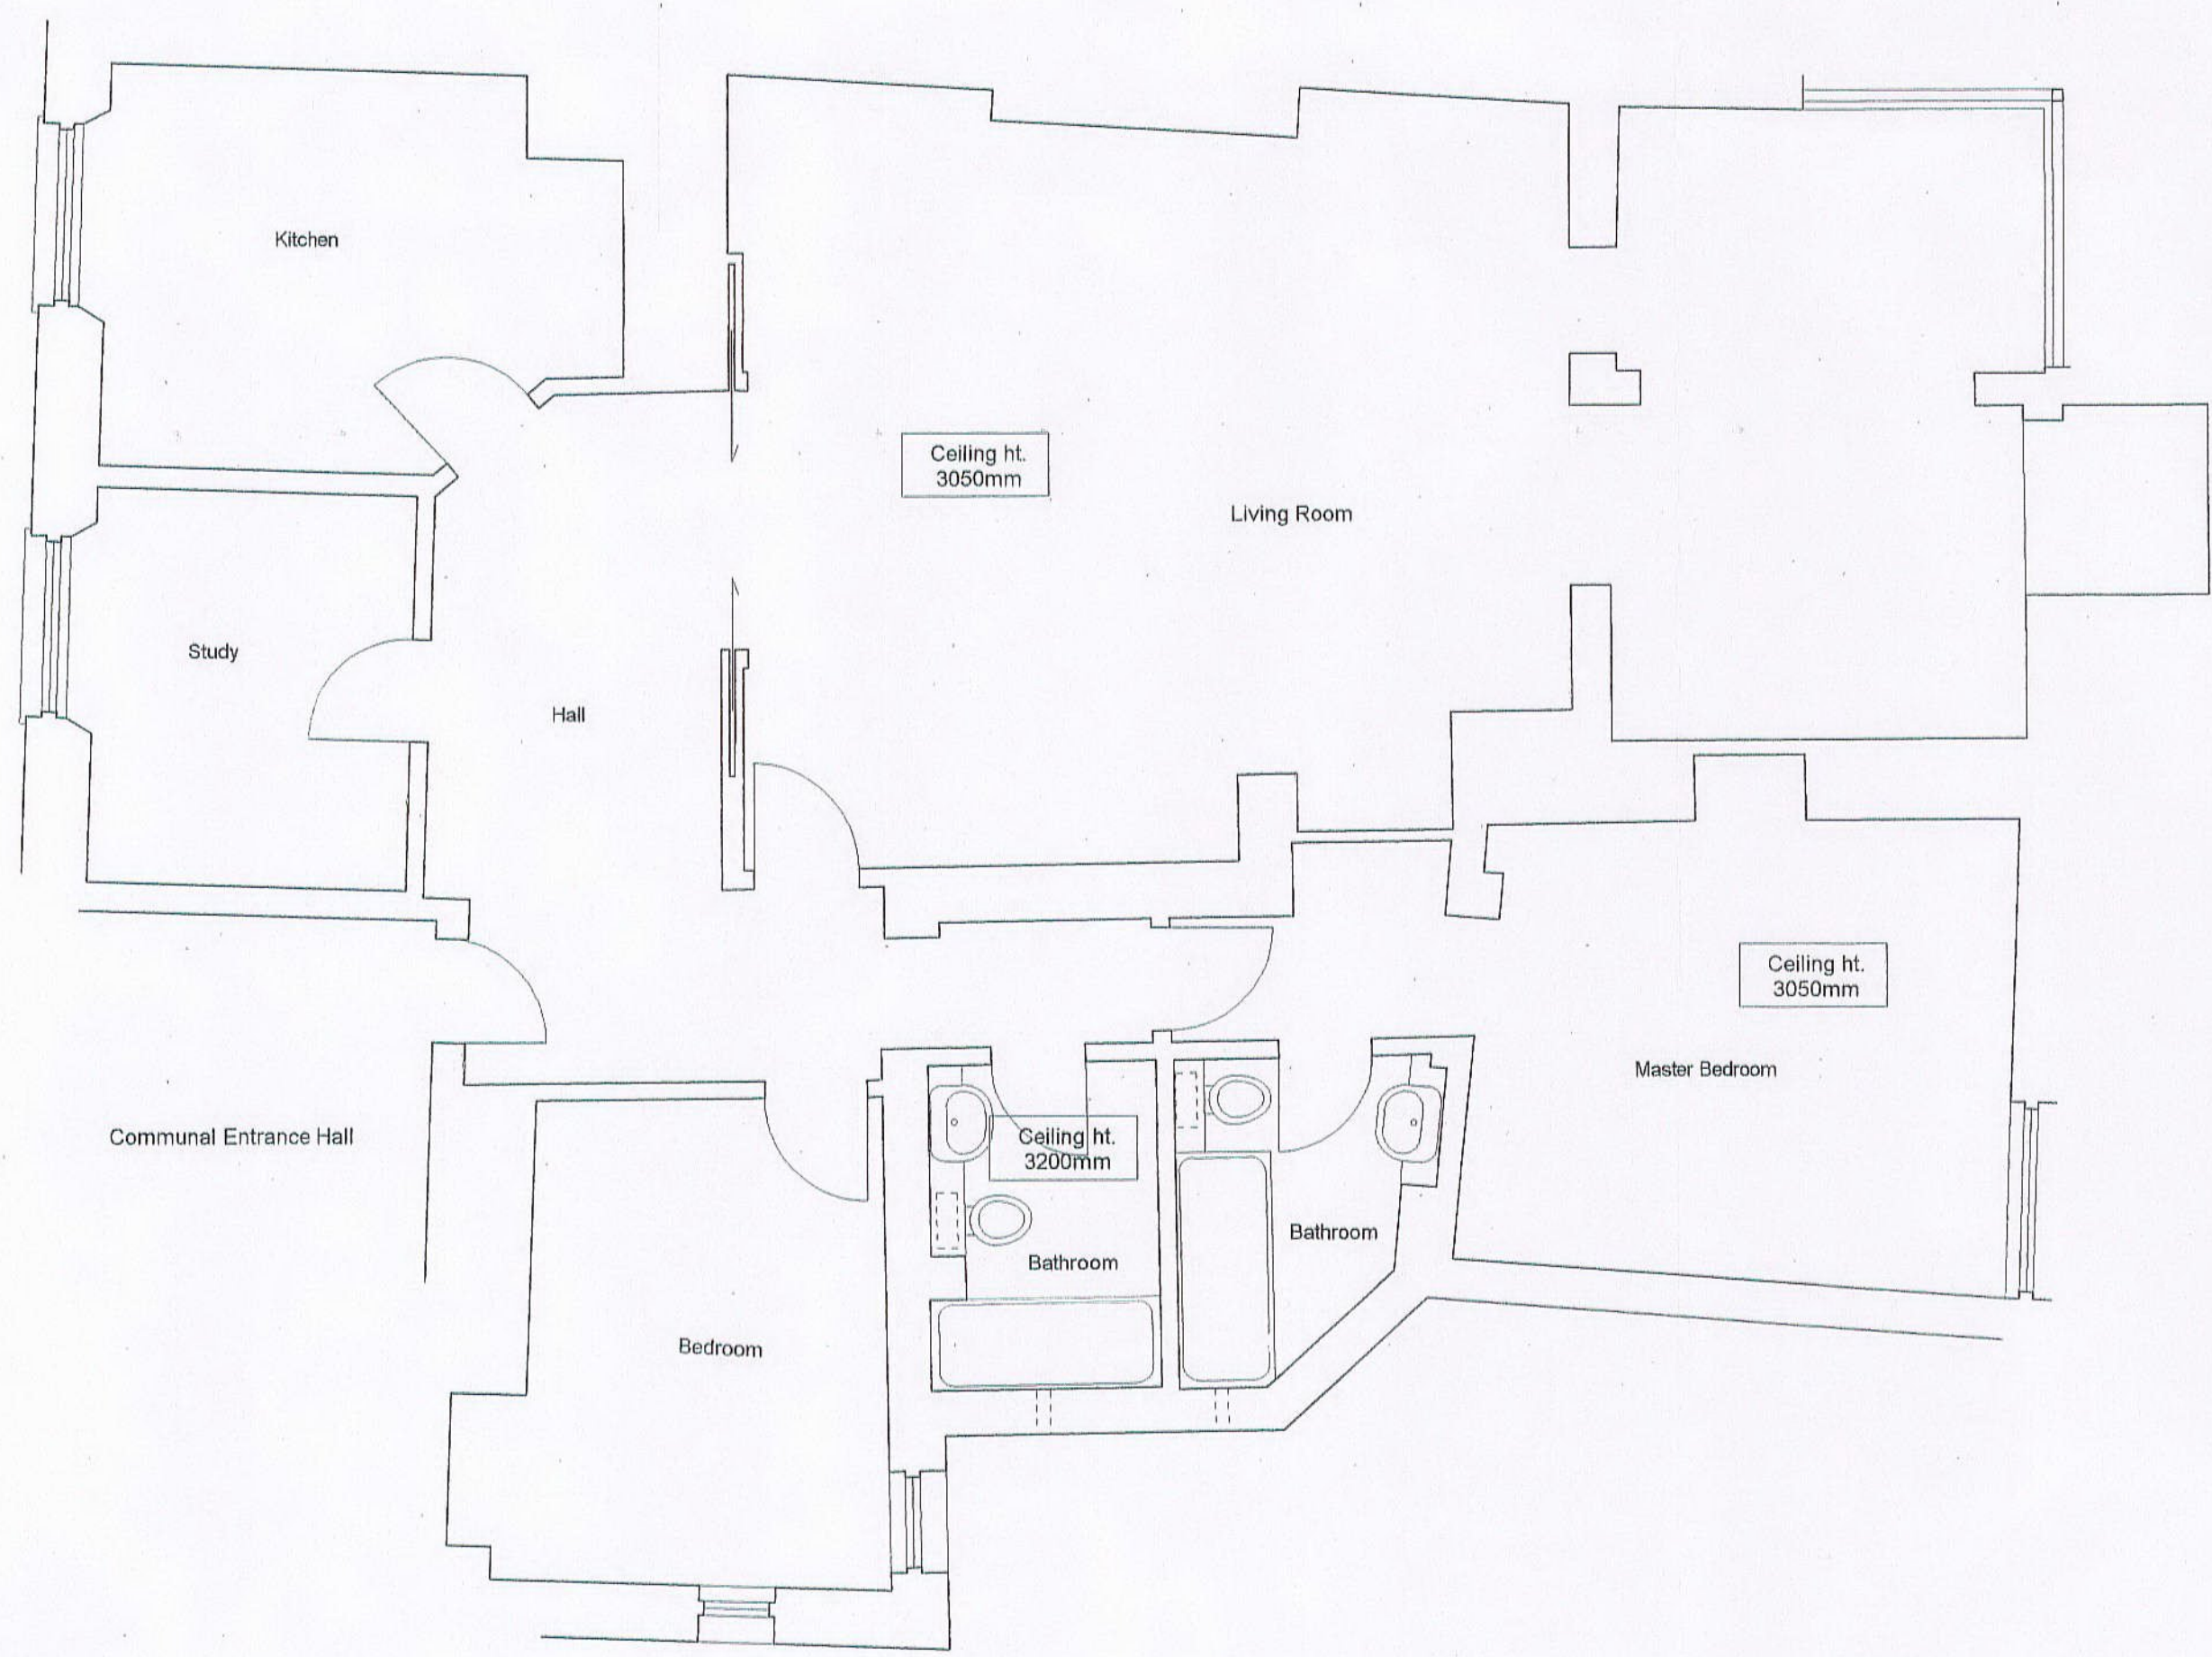

PP002866

**Flat 3, 41 Pembridge Villas  
London W11 3EP  
HOUSE REFURBISHMENT**

PLAN AS EXISTING

**DAVID ROBSON  
ARCHITECT**


8 WENDELL ROAD LONDON W12 9RT  
TEL. 020 8740 9894 FAX. 020 8749 8949

DATE 01.11.00 DRAWN BY ASF

SCALE 1:50 AND 1:1250

DRAWING NO. 169/01 REVISION



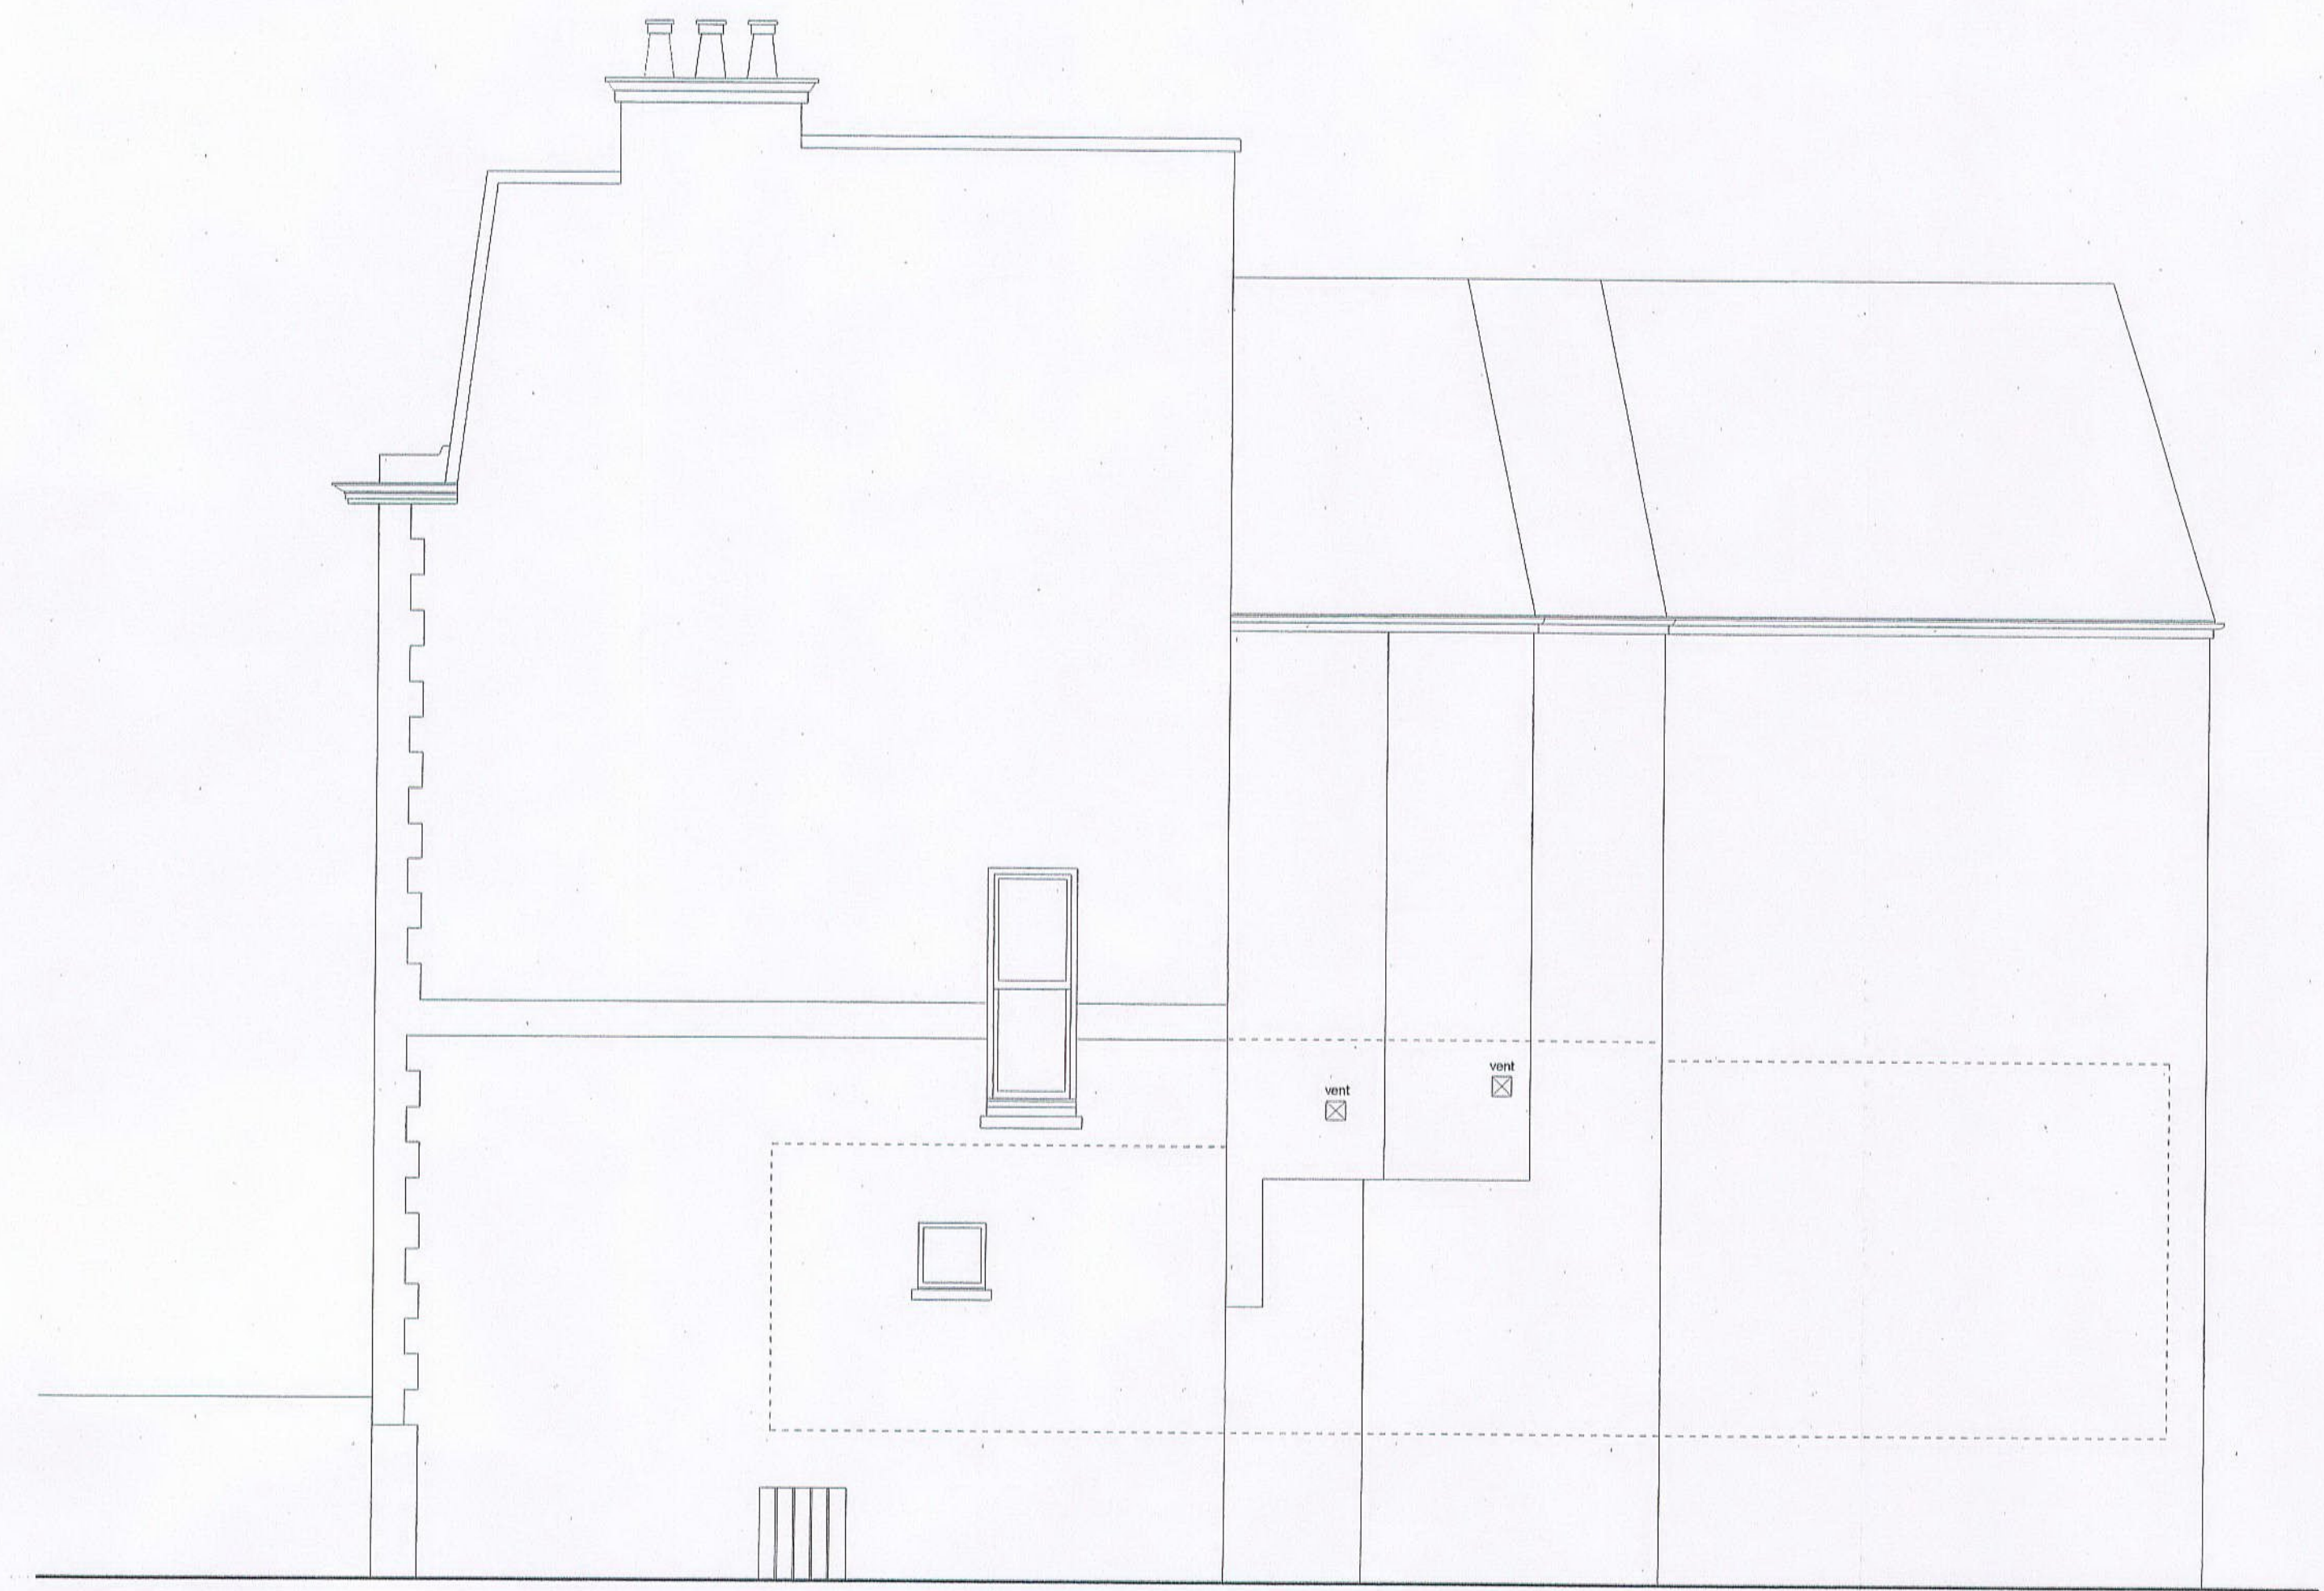



FLANK ELEVATION



AREA MAP  
Scale 1:1250

RECEIVED  
TOWN PLANNING  
4 DEC 2000

FLAT PLAN

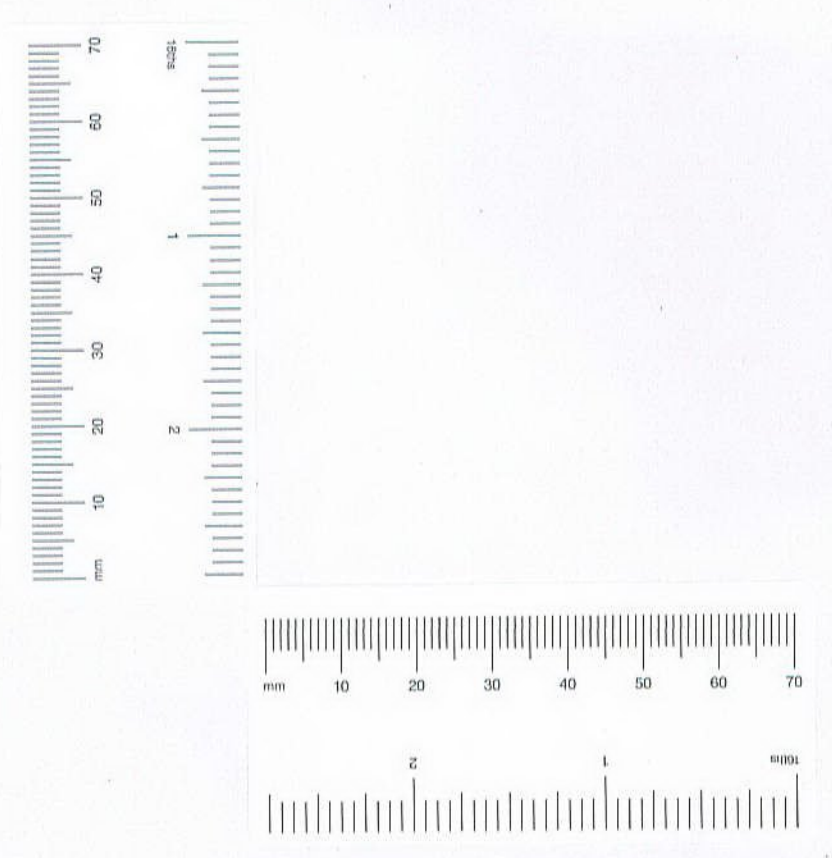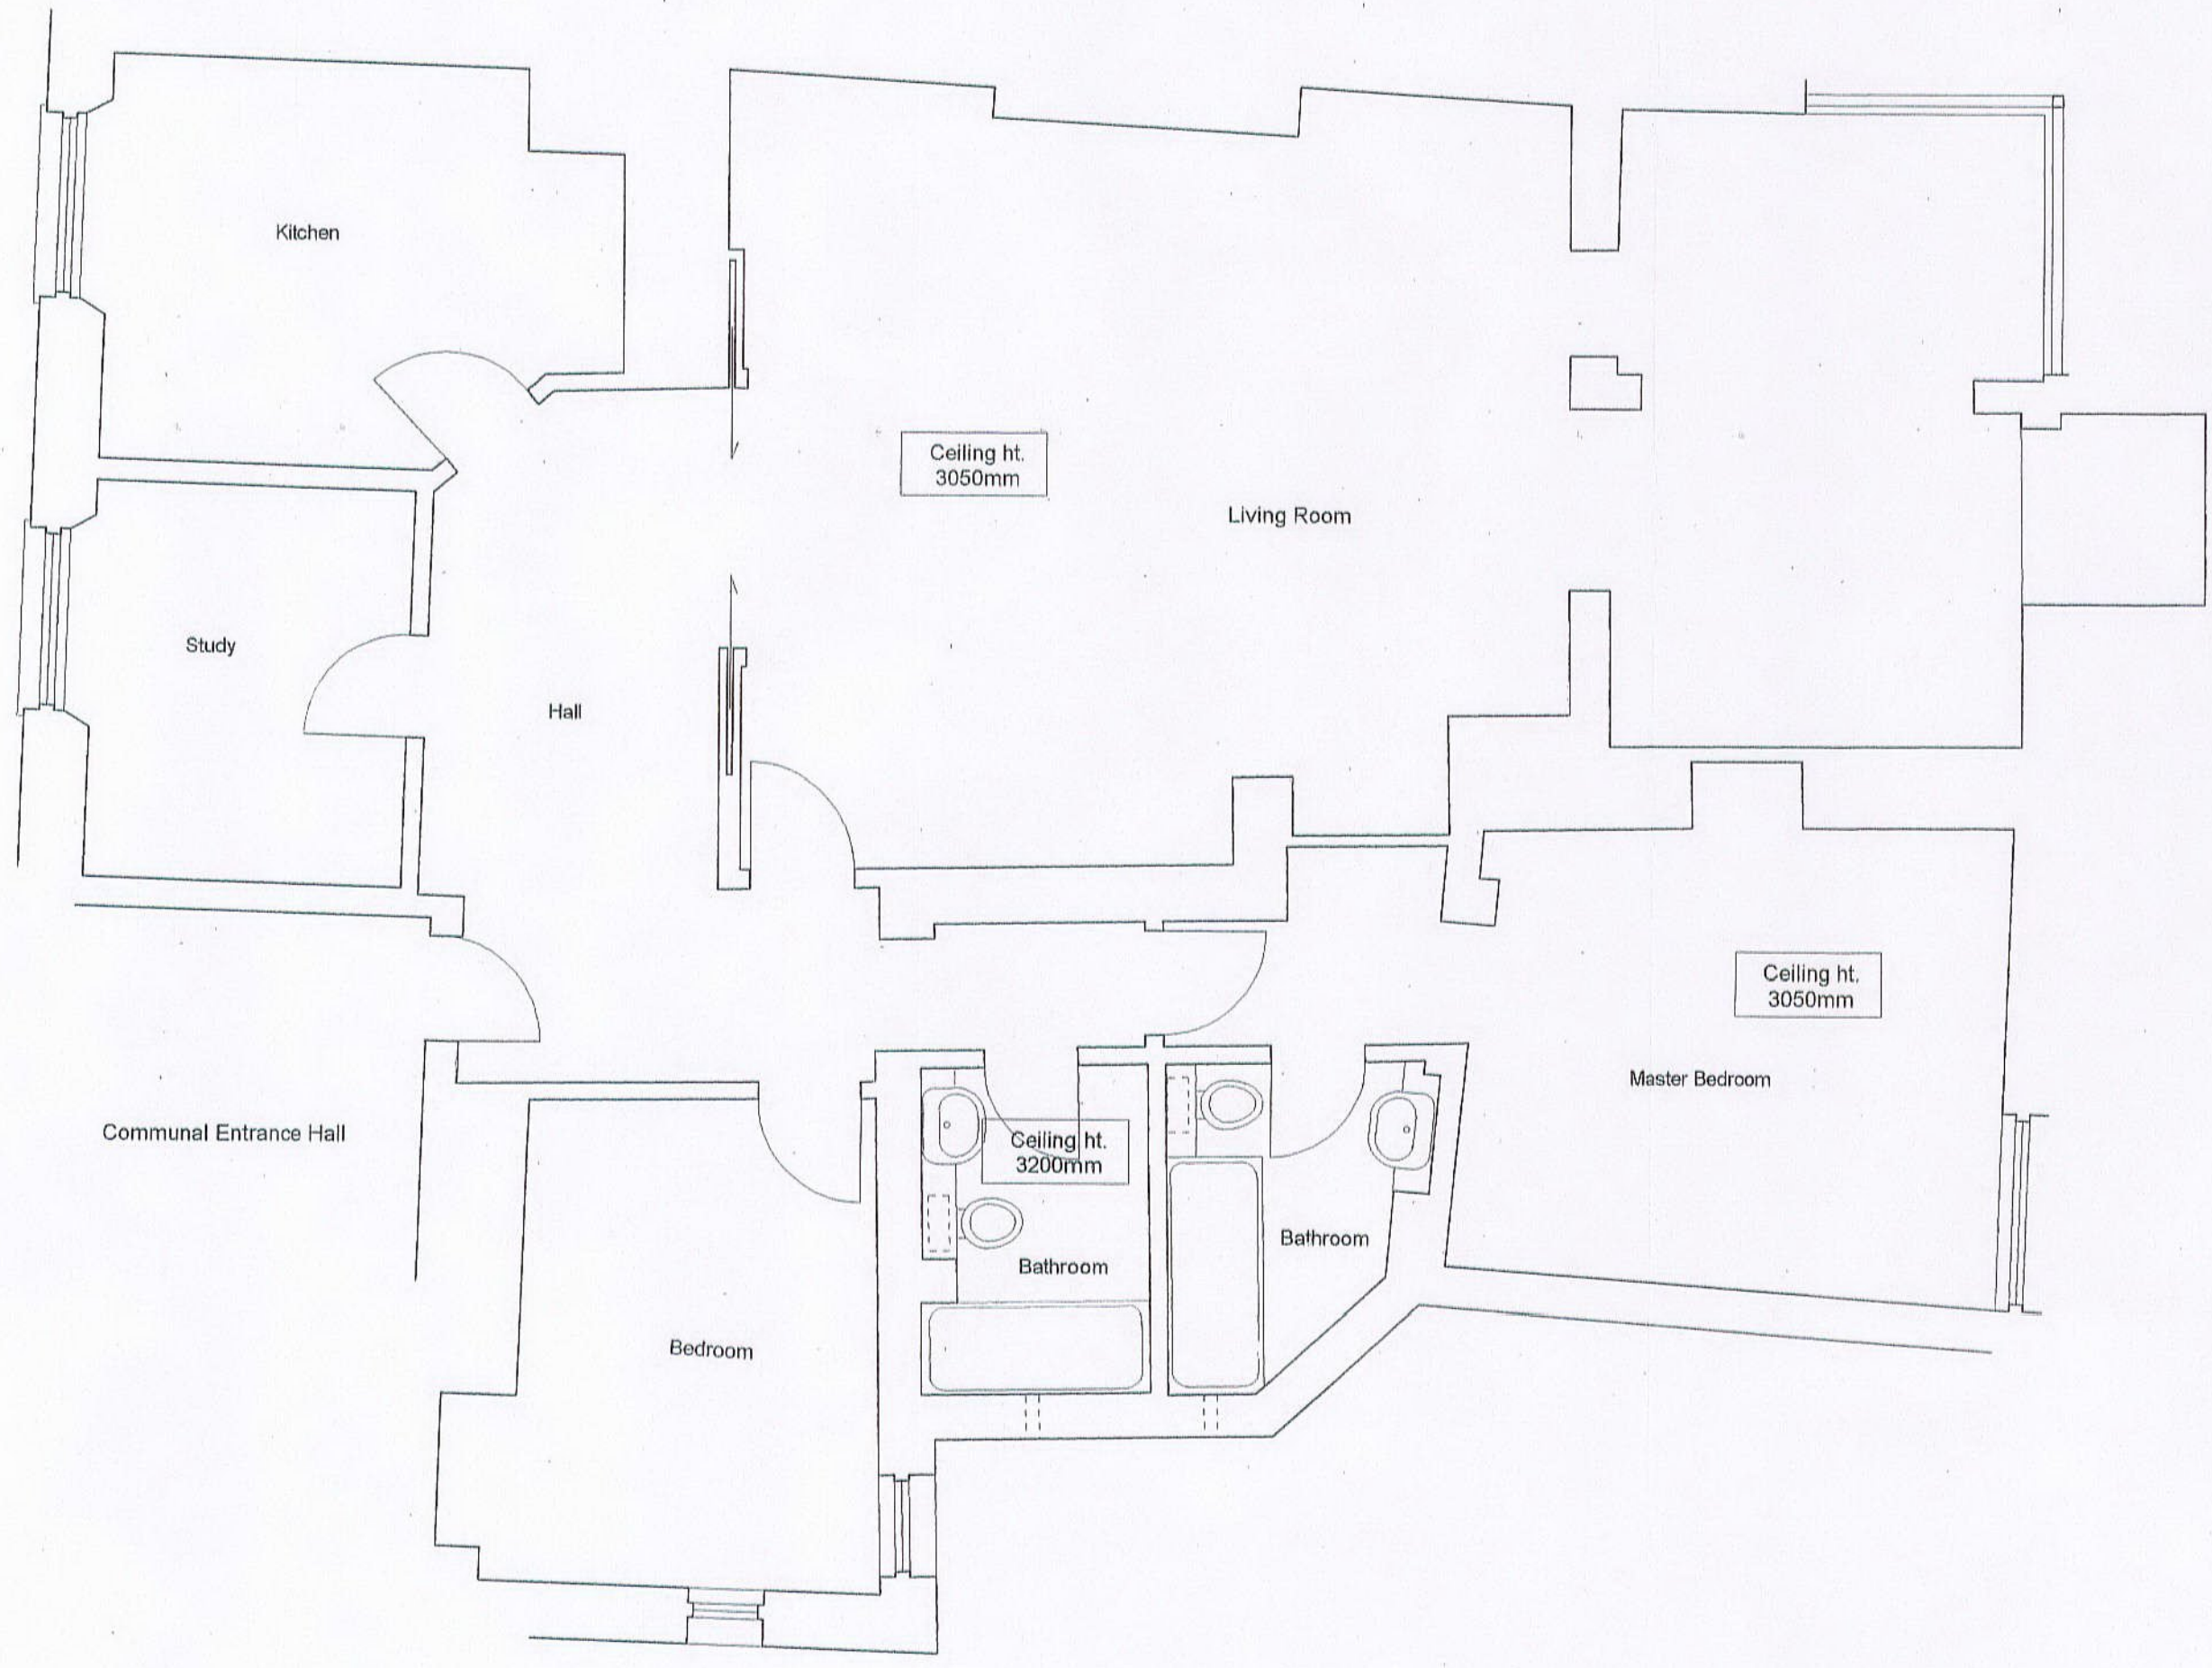

R.B.K. & C.  
TOWN PLANNING  
- 4 DEC 2000  
RECEIVED

DELEGATED  
APPROVAL  
2 FEB 2001

PP002866

FP002866

Flat 3, 41 Pembridge Villas  
London W11 3EP  
HOUSE REFURBISHMENT

PLAN AS EXISTING

DAVID ROBSON  
ARCHITECT


8 WENDELL ROAD LONDON W12 9RT  
TEL. 020 8740 9894 FAX. 020 8749 8949

DATE 01.11.00 DRAWN BY ASF

SCALE 1:50 AND 1:1250



DRAWING NO. 169/01 REVISION



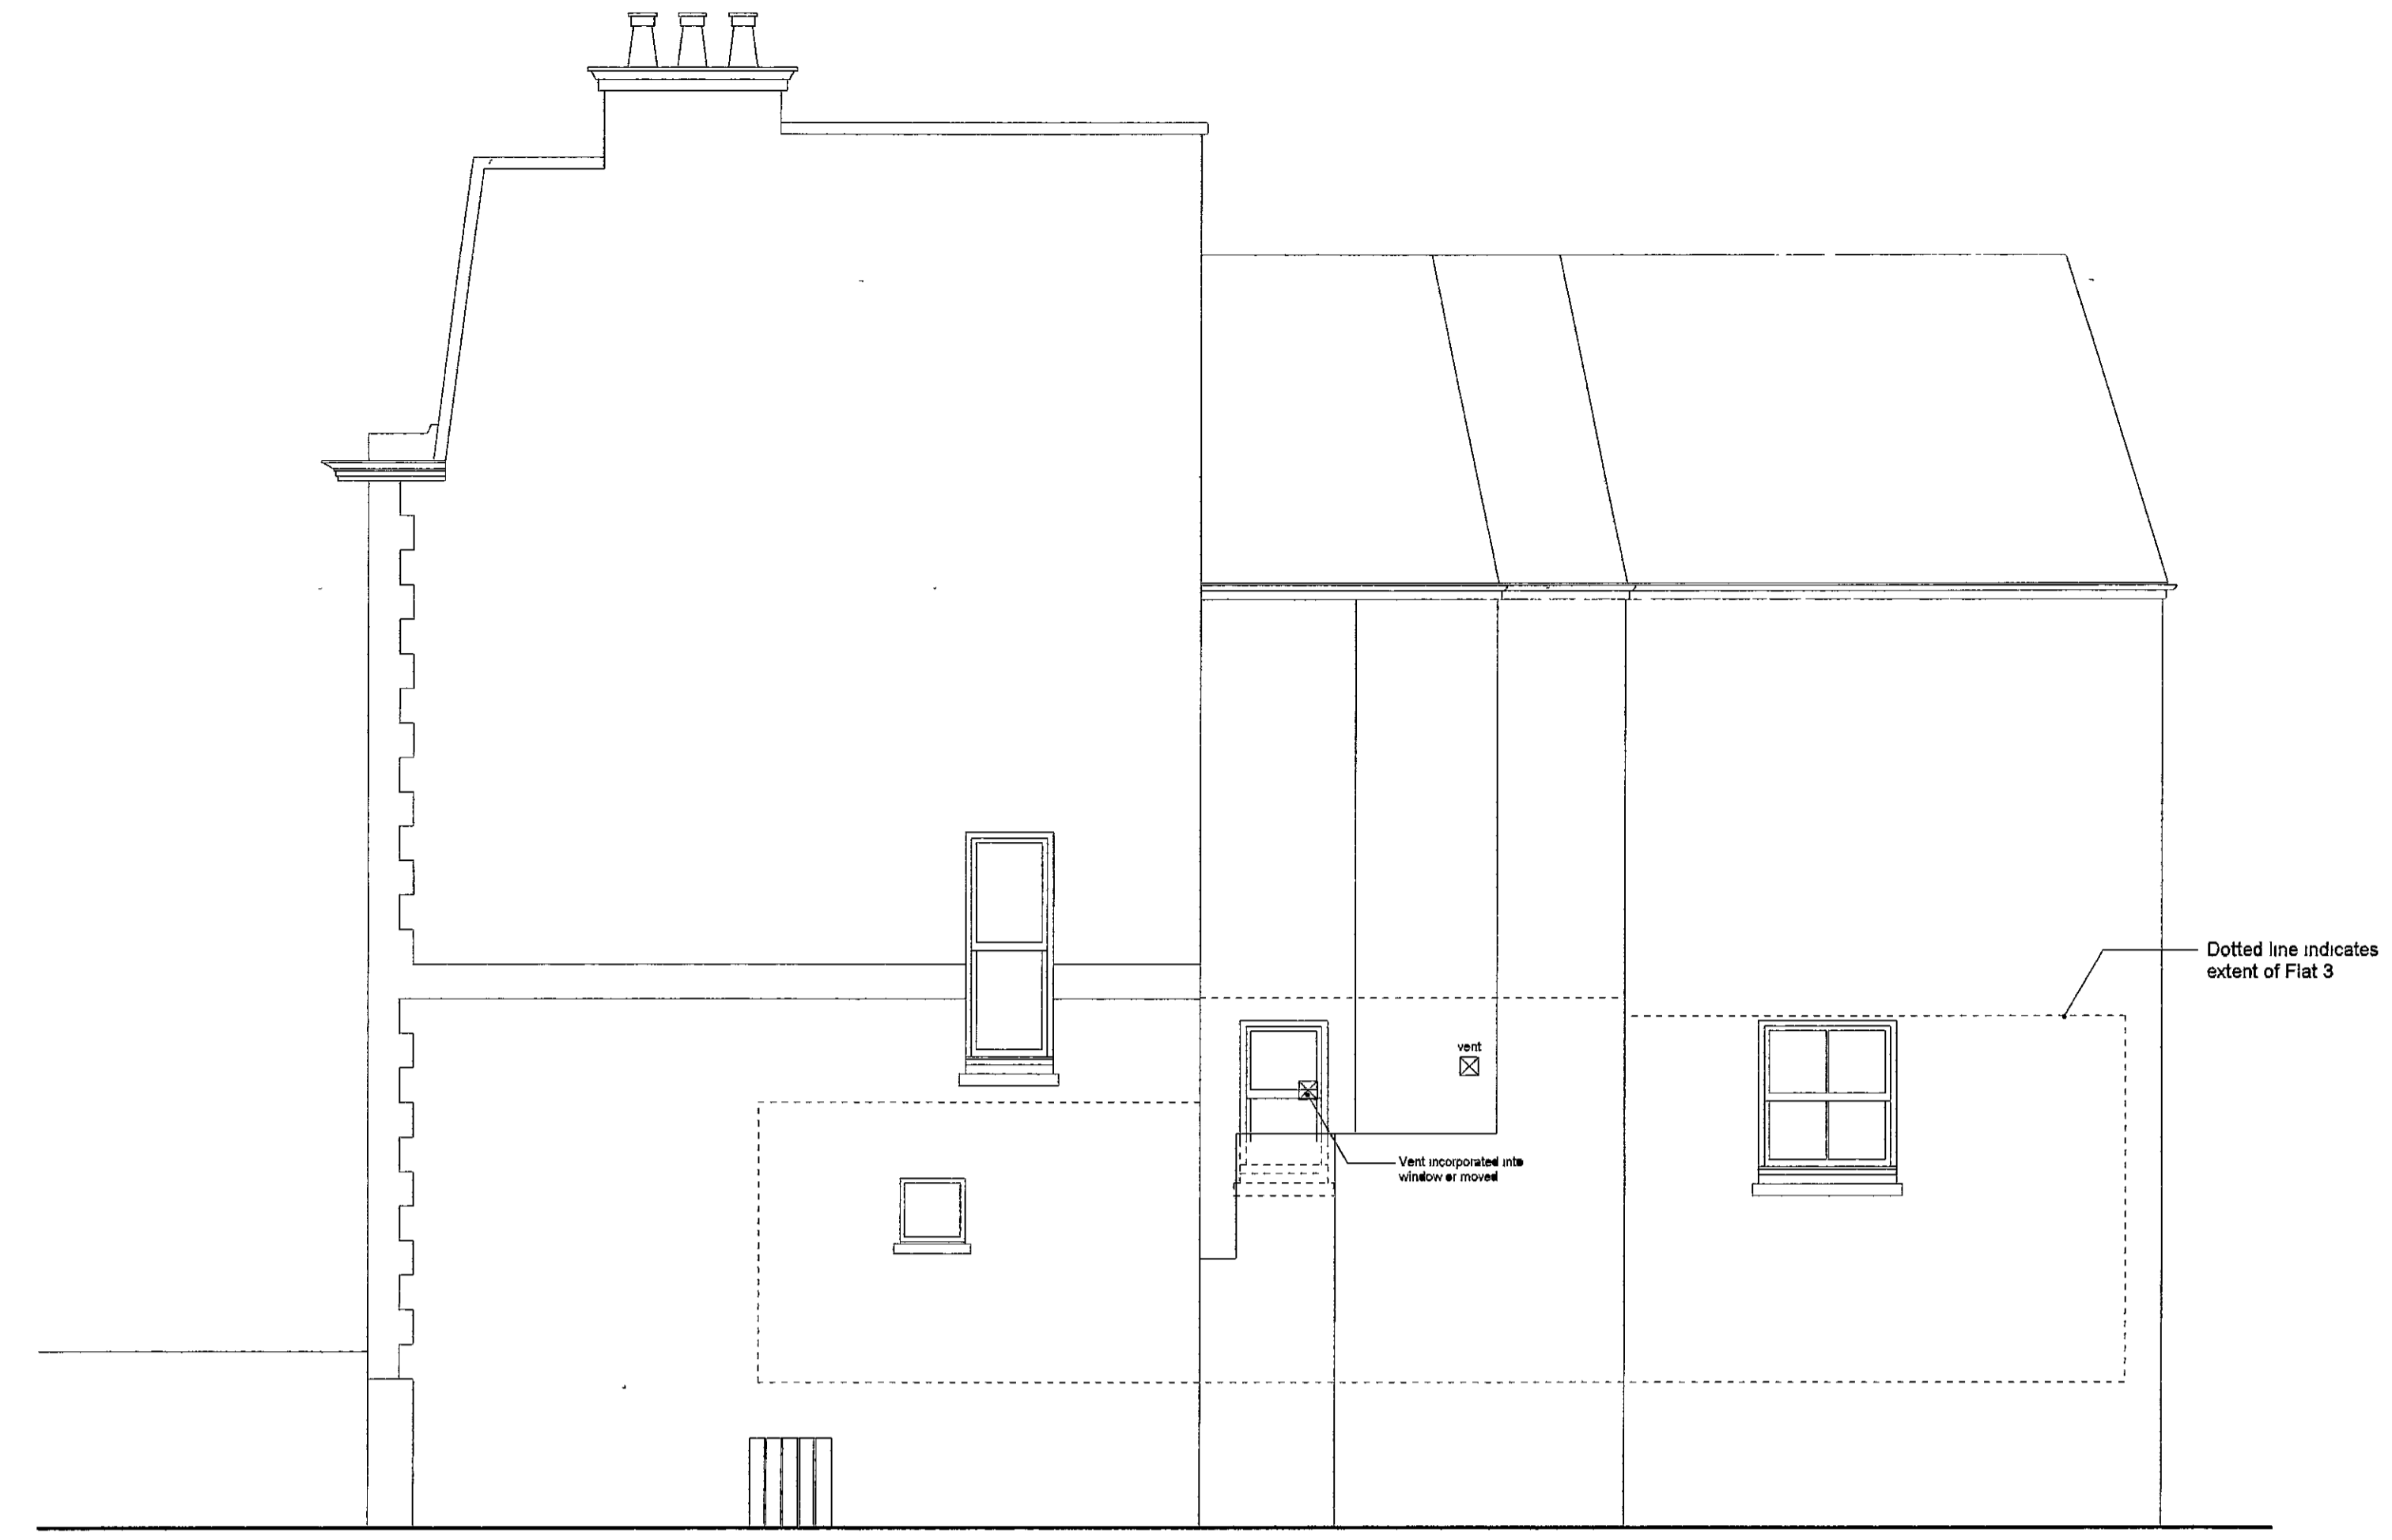

FLANK ELEVATION

FLAT PLAN

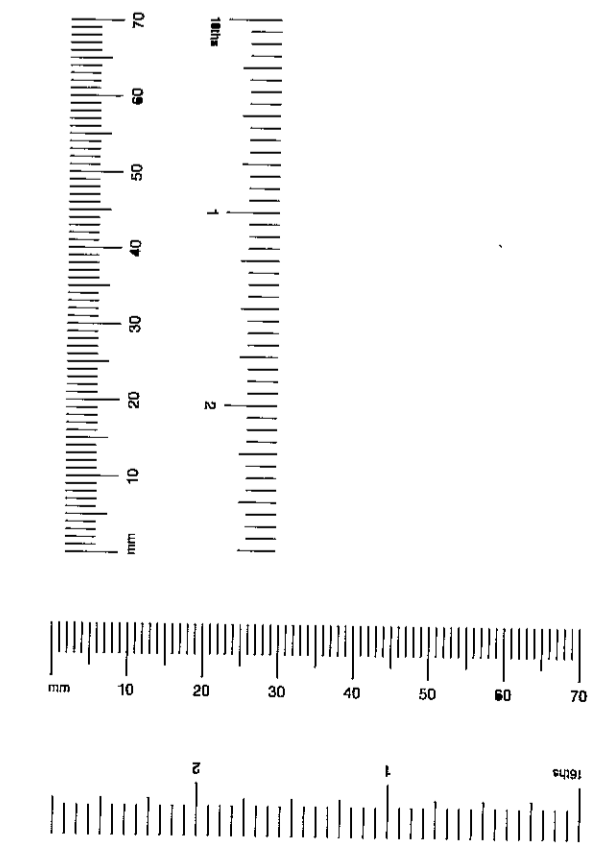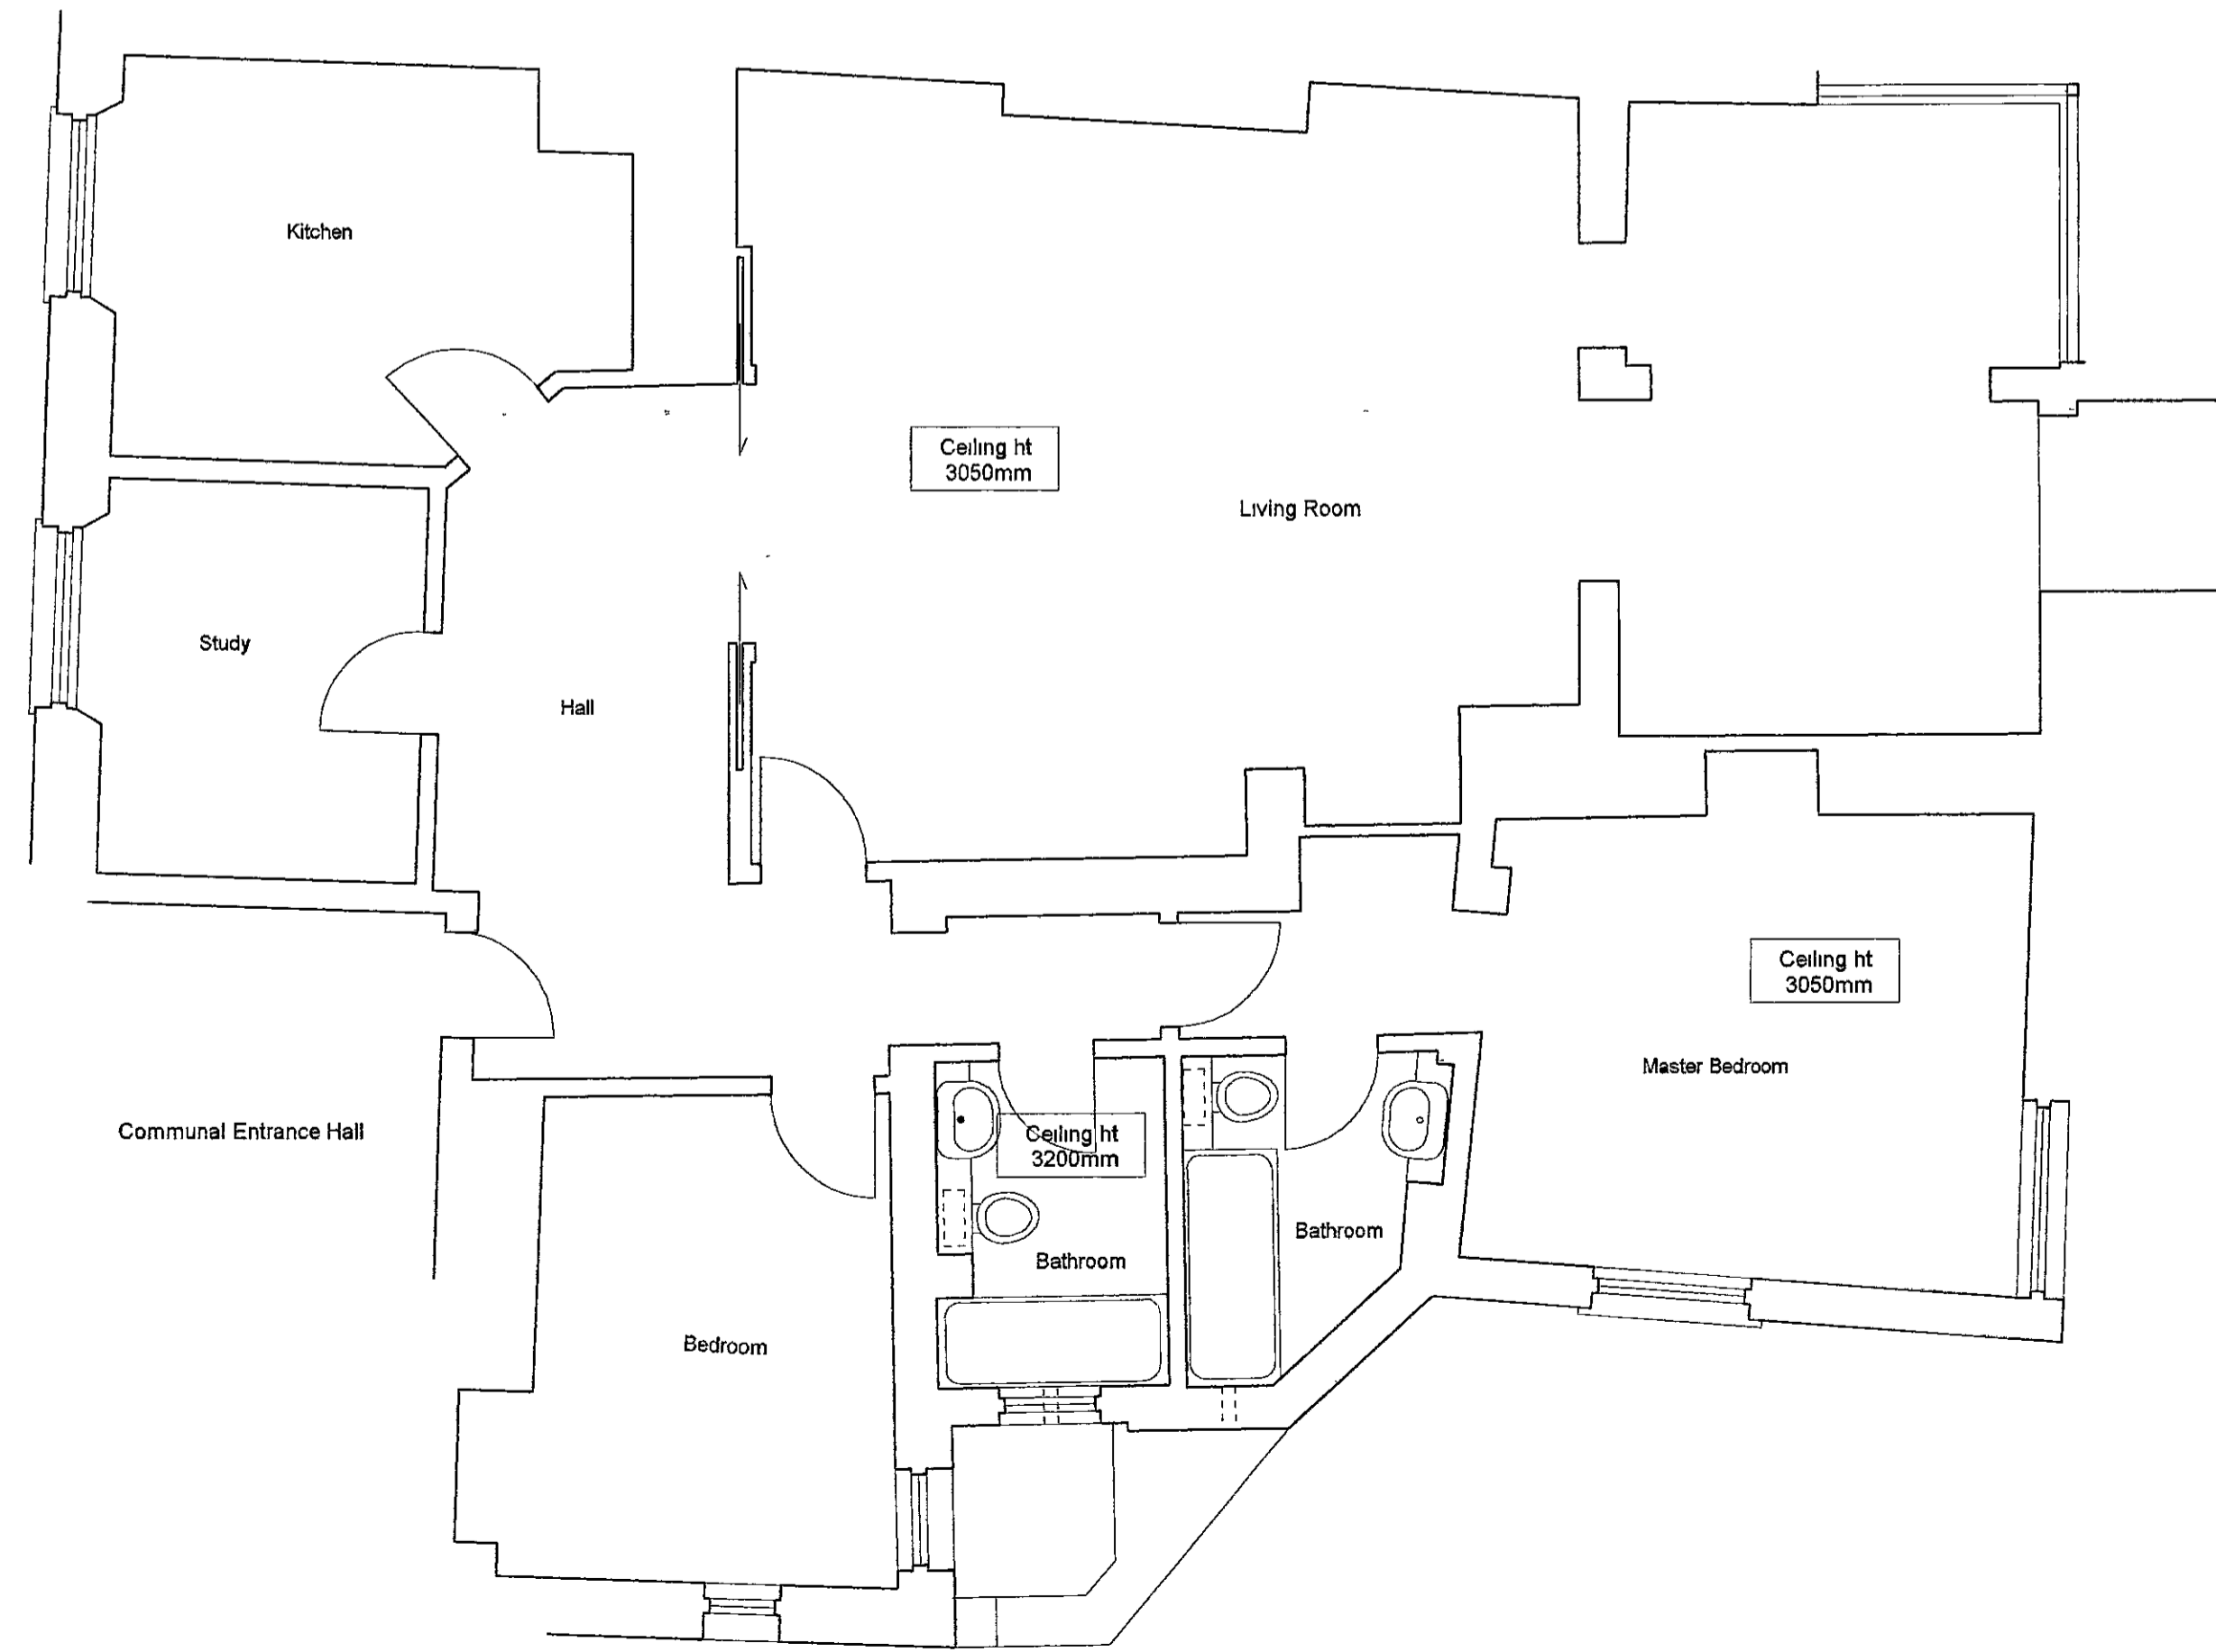

PP002866

R.B.K. & C.  
TOWN PLANNING  
- 4 DEC 2000  
RECEIVED


PP002866

**Flat 3, 41 Pembridge Villas  
London W11 3EP  
HOUSE REFURBISHMENT**

**PROPOSED OPENINGS IN  
FLANK WALL  
DAVID ROBSON  
ARCHITECT**



8 WENDELL ROAD LONDON W12 9RT  
TEL 020 8740 9884 FAX 020 8749 8949

DATE	11.11.00	DRAWN BY	ASF
SCALE	1:50		
DRAWING NO		REVISION	
	169/02		

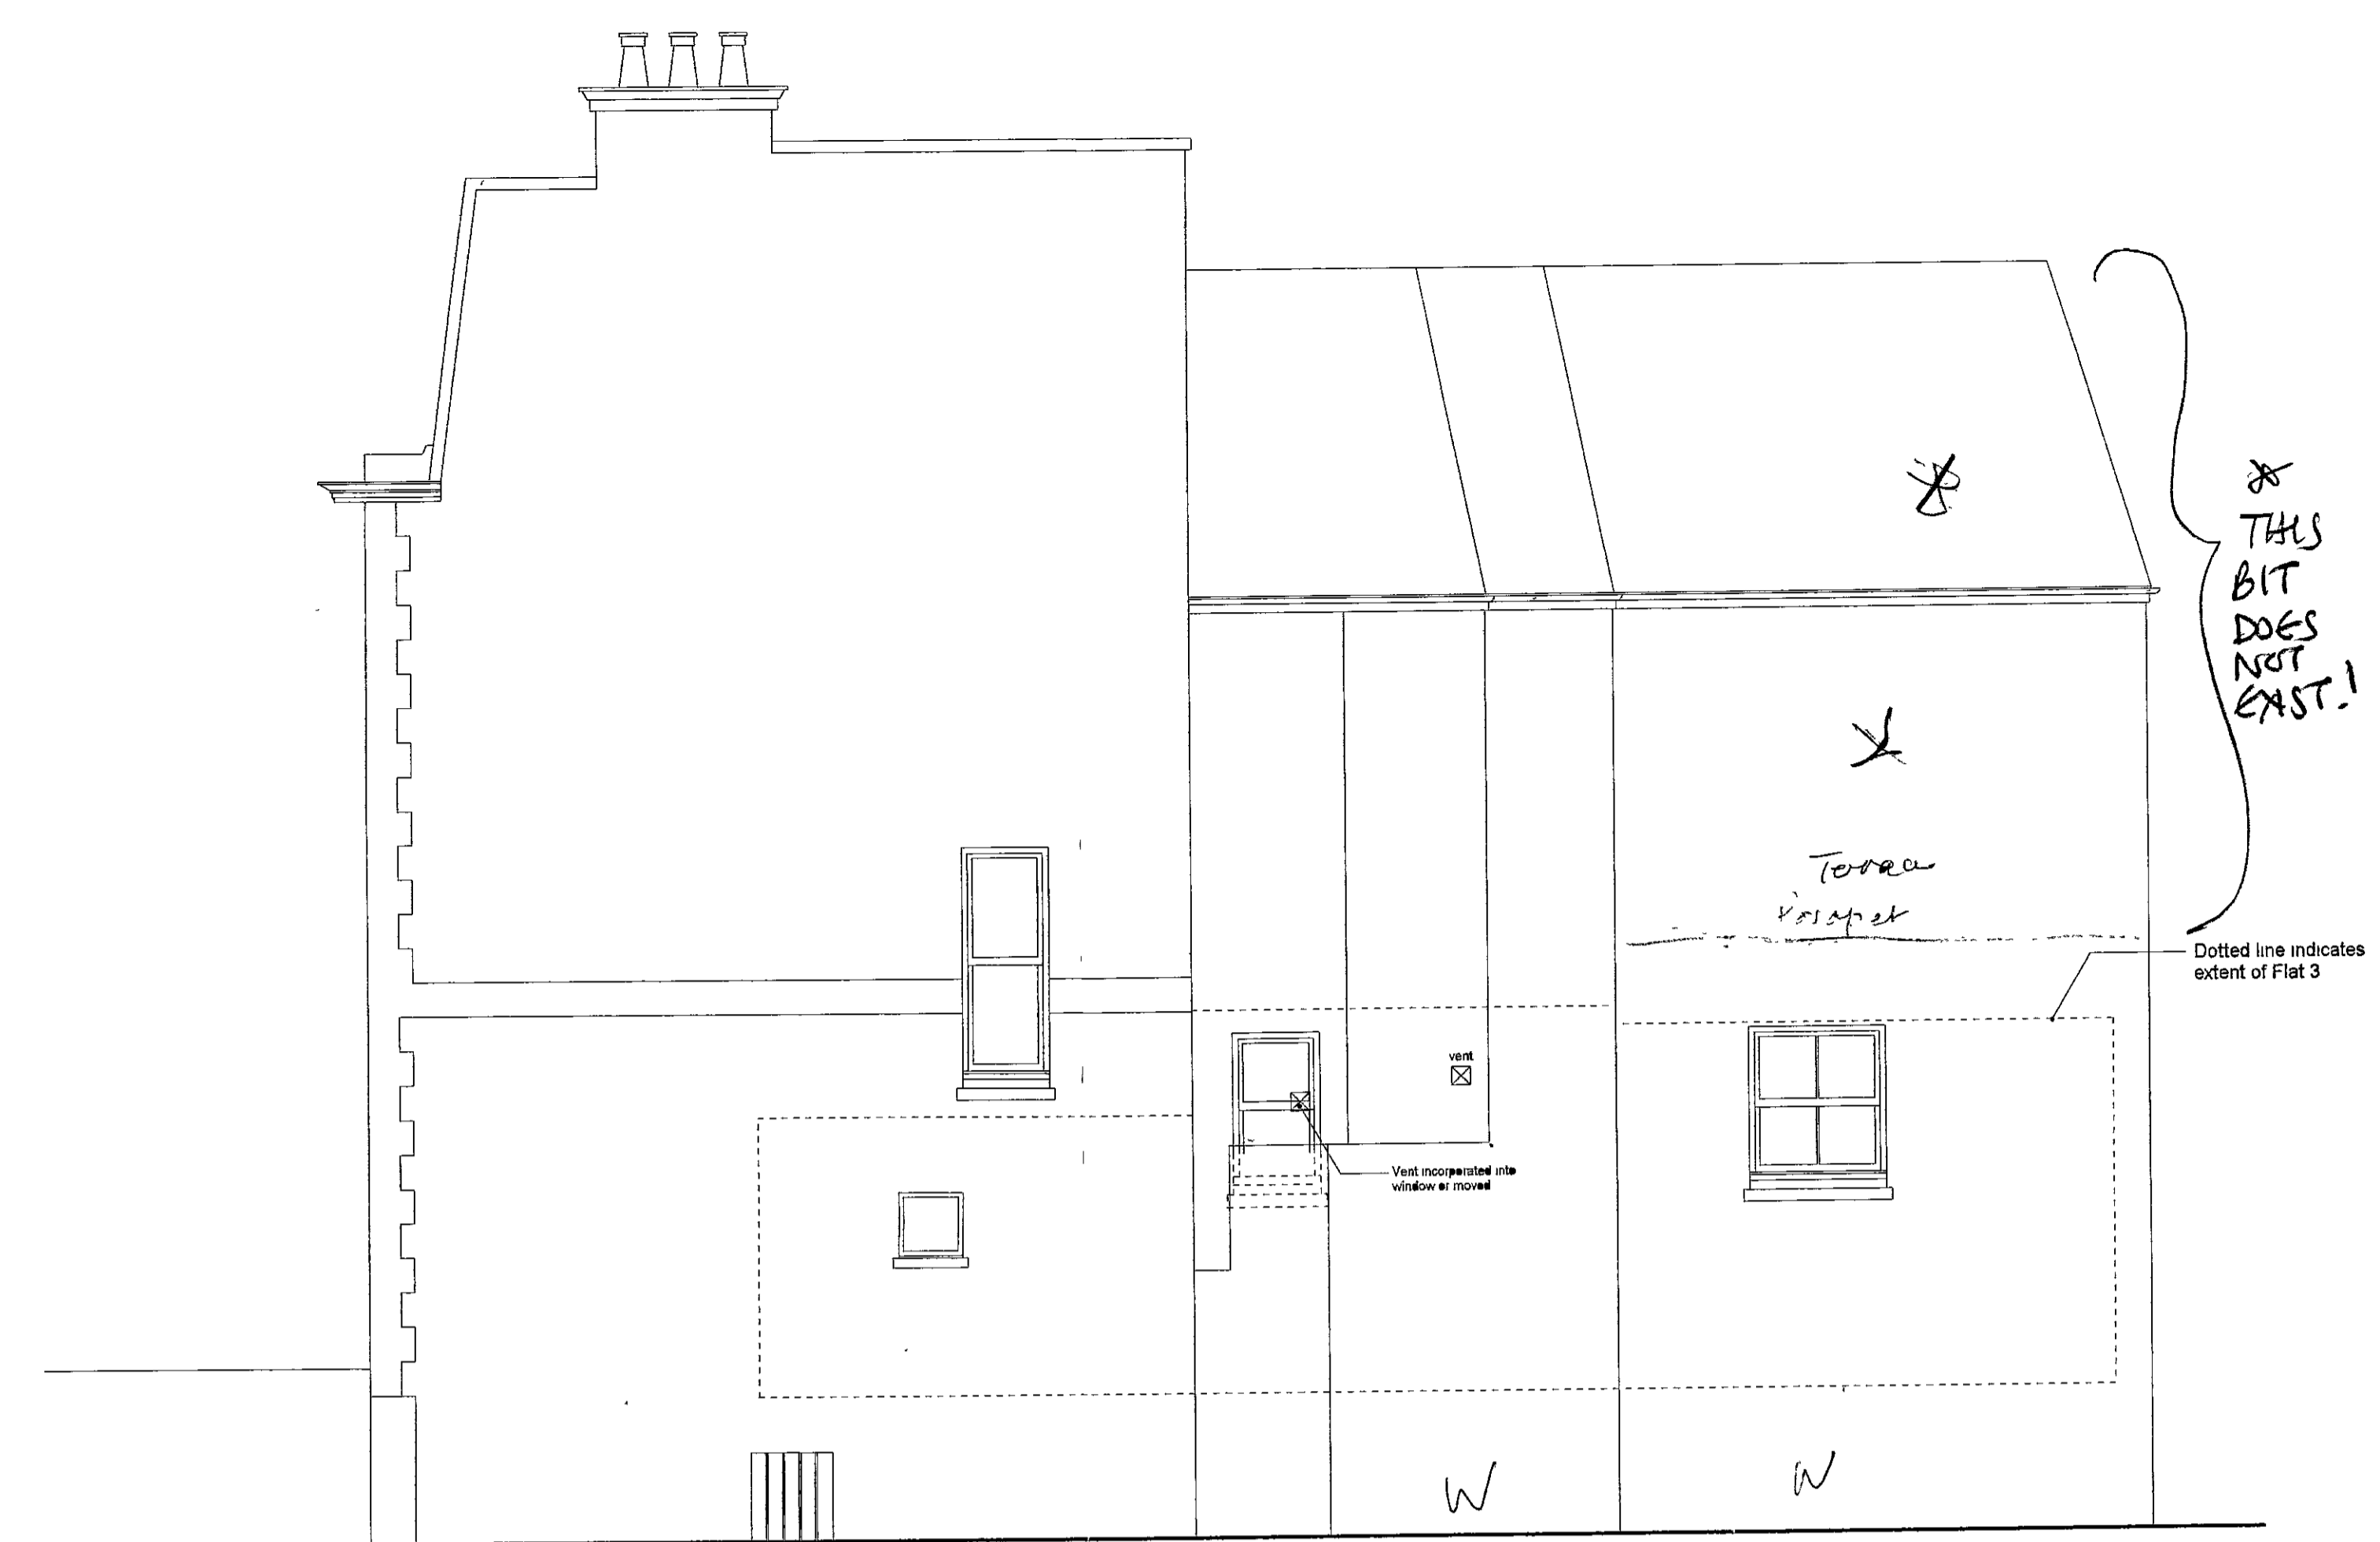

FLANK ELEVATION

FLAT PLAN

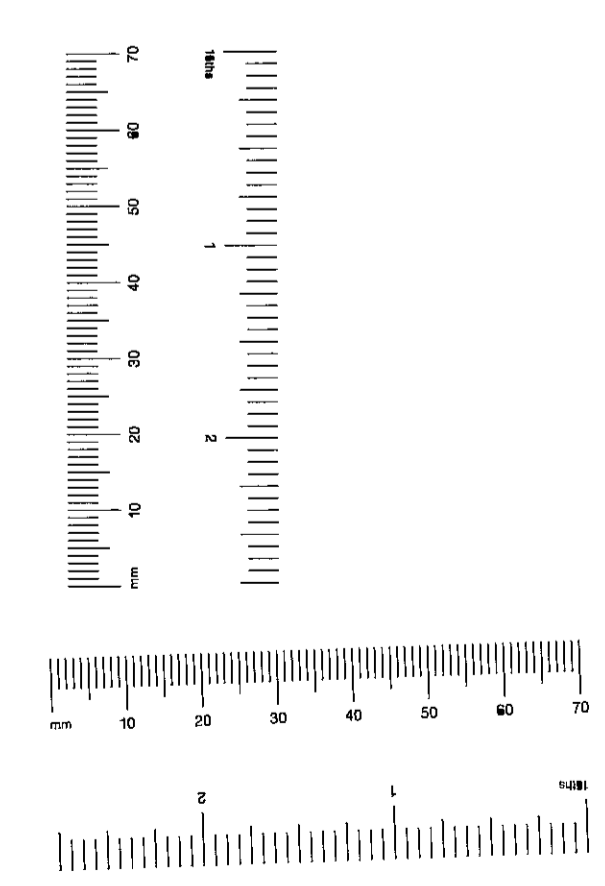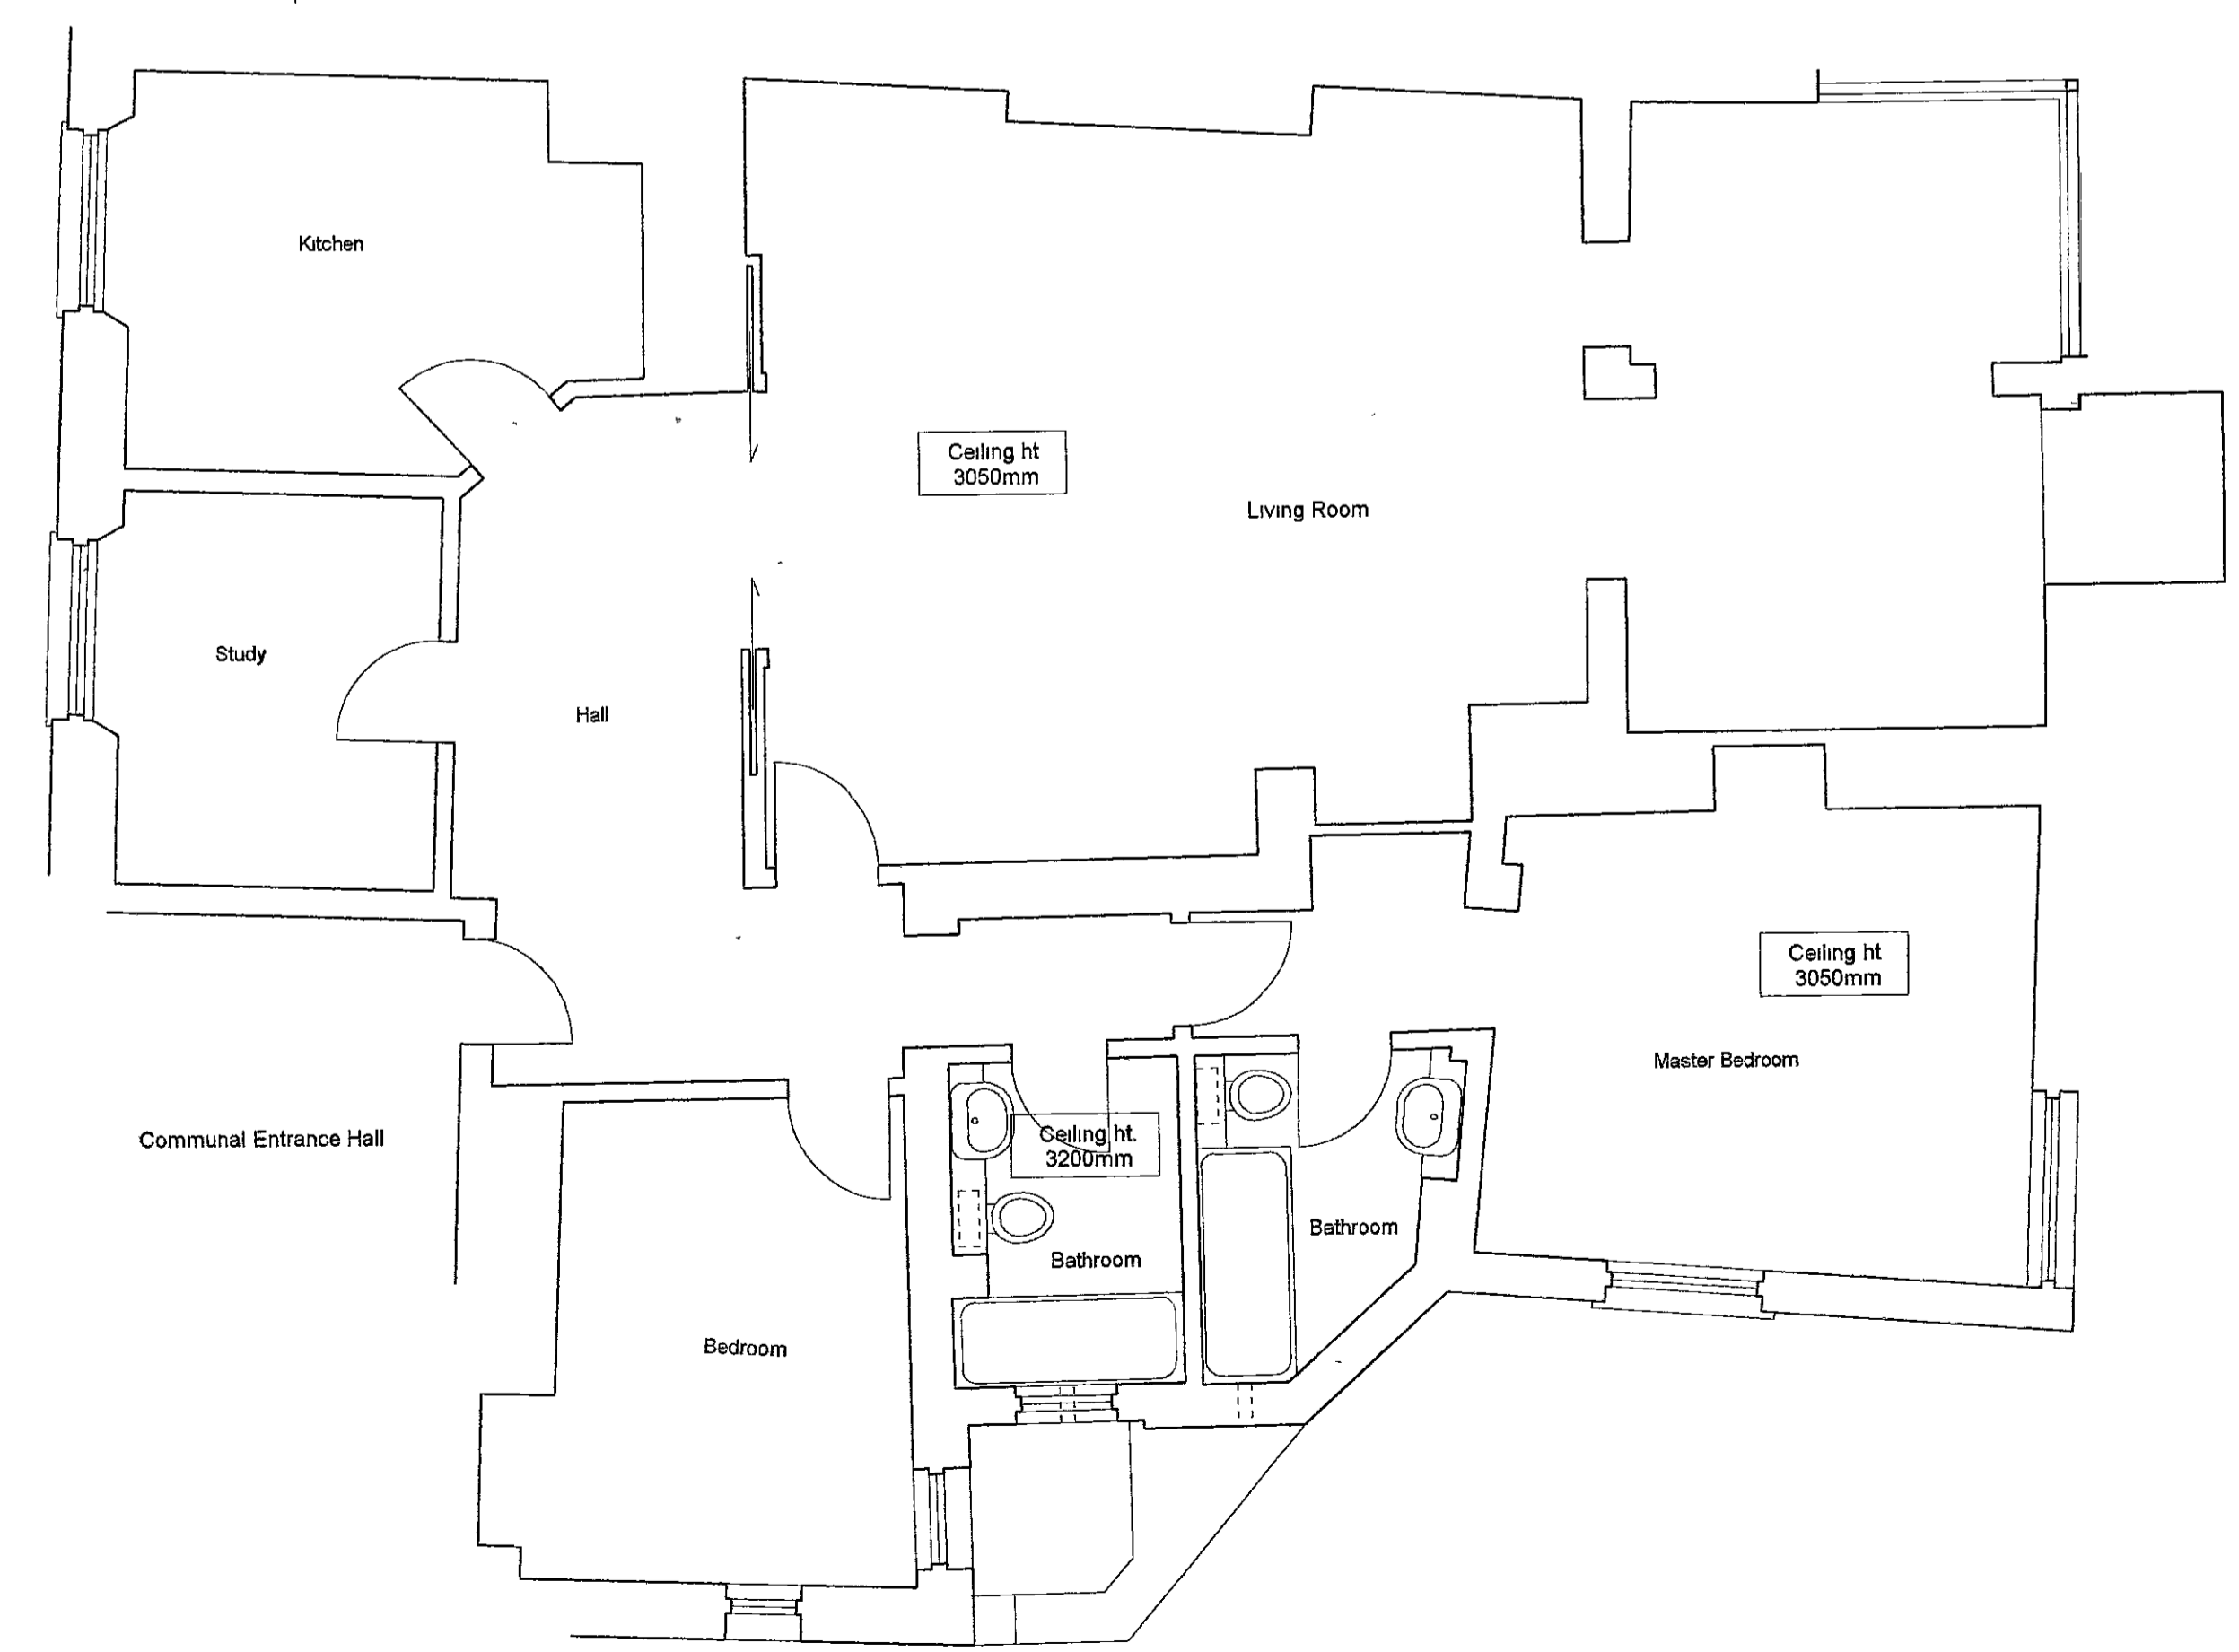

R.B.K. & C.  
TOWN PLANNING  
- 4 DEC 2000  
RECEIVED  
PP002866  
DELEGATED APPROVAL  
2 FEB 2001

PP002866

Flat 3, 41 Pembridge Villas  
London W11 3EP  
HOUSE REFURBISHMENT

PROPOSED OPENINGS IN  
FLANK WALL  
DAVID ROBSON  
ARCHITECT

8 WENDELL ROAD LONDON W12 8RT  
TEL 020 8740 9694 FAX 020 8749 8949  
DATE 11.11.00 DRAWN BY ASF  
SCALE 1:50  
DRAWING NO REVISION  
169/02