



R.B.K. & C.  
TOWN PLANNING  
13 DEC 2000  
RECEIVED

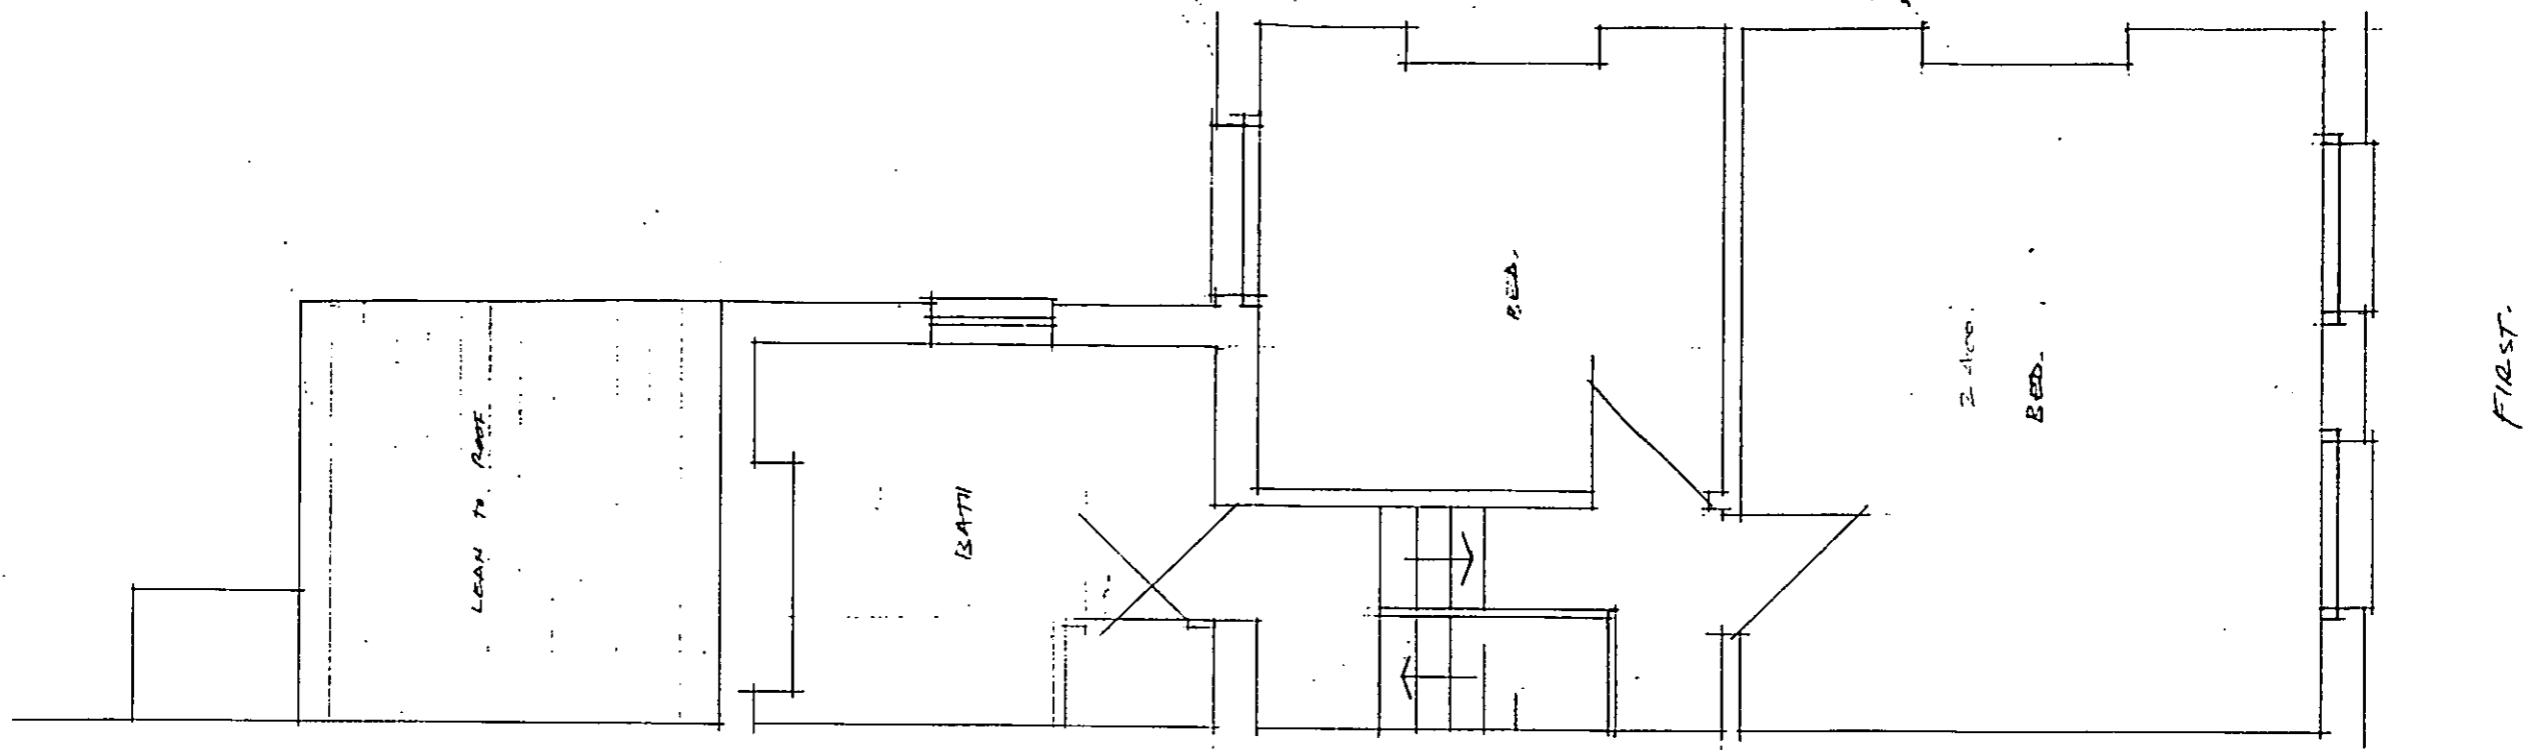

DELEGATED  
APPROVAL  
08 FEB 2001


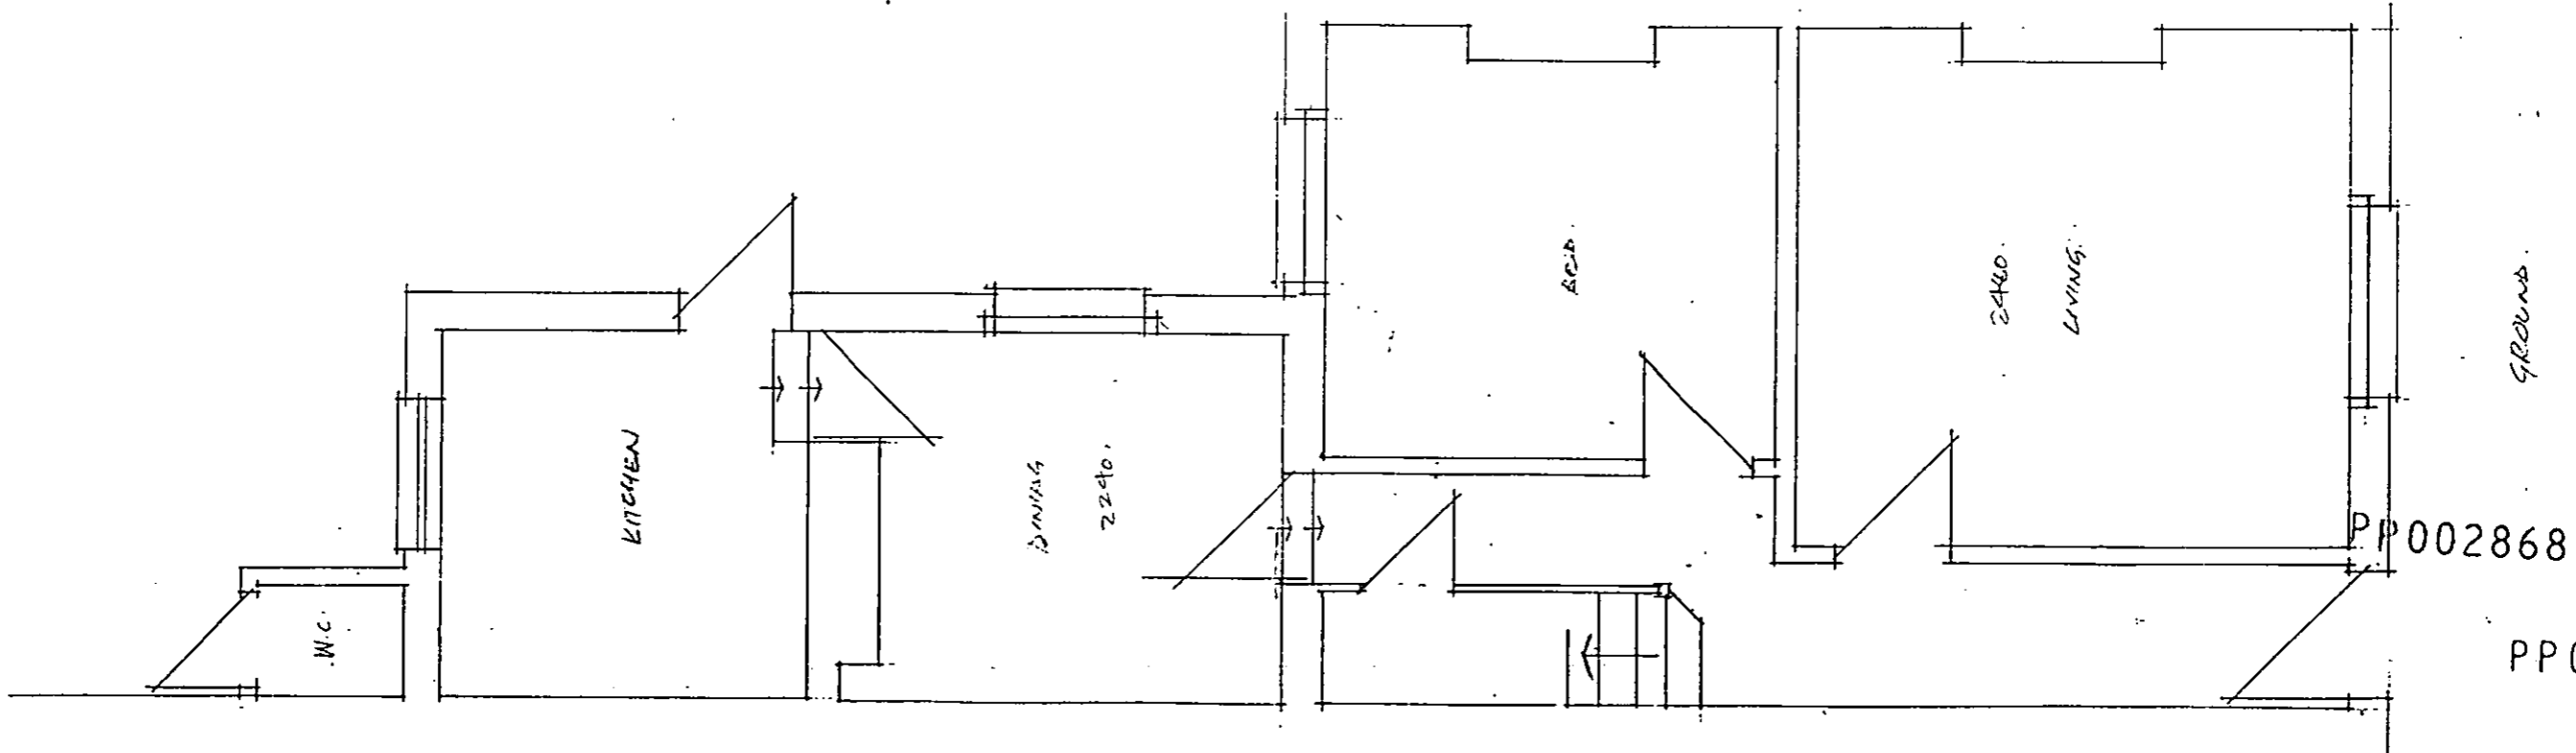


Item	EXISTING LAYOUT.	scale	1 - So.
Site	103 WILKINSON ST. W.11.	date	
Client	C.H.P.T.	dwg no	3/59/1.
		drawn	

**ROBSON & WALSH**  
CHARTERED SURVEYORS  
Cumberland House, 80 Scrubs Lane, London NW10 6RF  
Telephone: 020 8964 9161 Facsimile: 020 8964 9145

R.B.K. & C.  
TOWN PLANNING  
13 DEC 2000  
RECEIVED

G.L.A. = 9/1 m<sup>2</sup>.

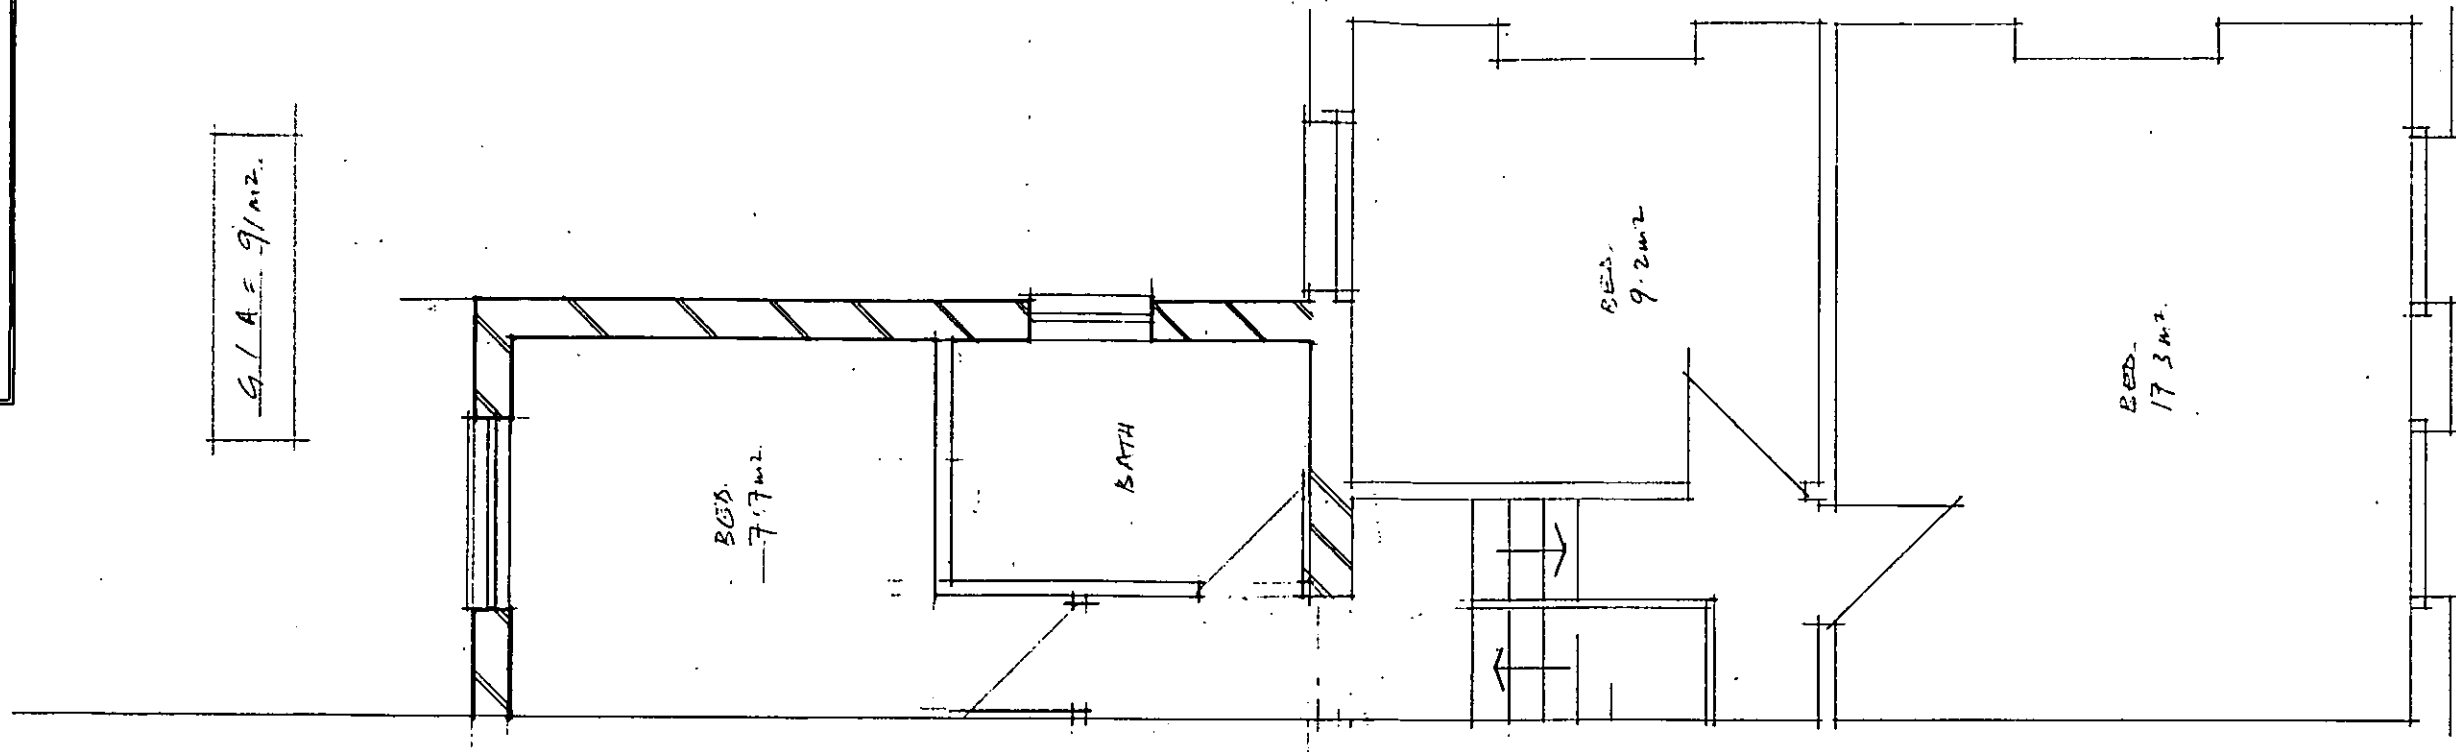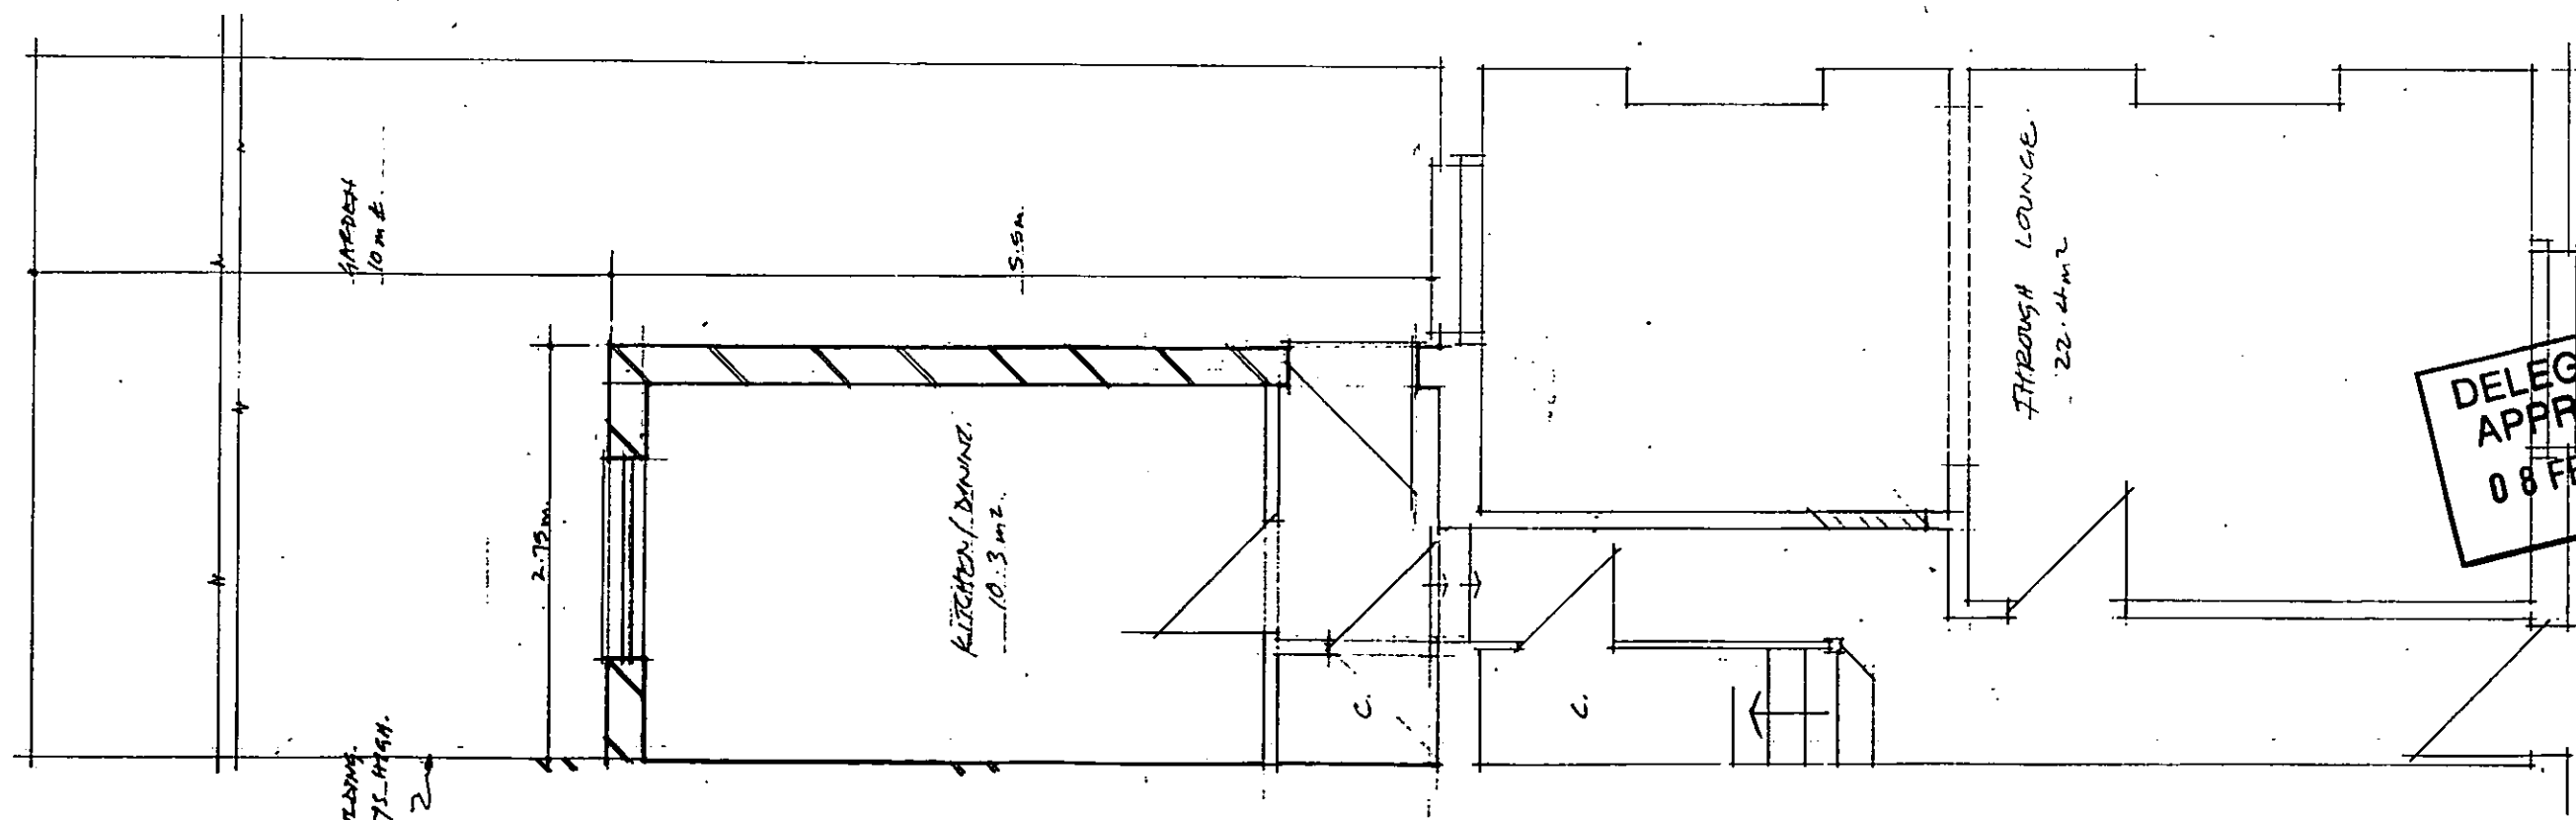


DELEGATED  
APPROVAL  
08 FEB 2001  
GROVER

PP002868


Item	PROPOSED LAYOUT	scale	1 - 50.
Site	103 WILSHAM ST. W.11.	date	
Client	O.H.H.T.	dwg no	3159/2
		drawn	

**ROBSON & WALSH**  
CHARTERED SURVEYORS  
Cumberland House, 80 Scrubs Lane, London NW10 6RF  
Telephone: 020 8964 9161 Facsimile: 020 8964 9145

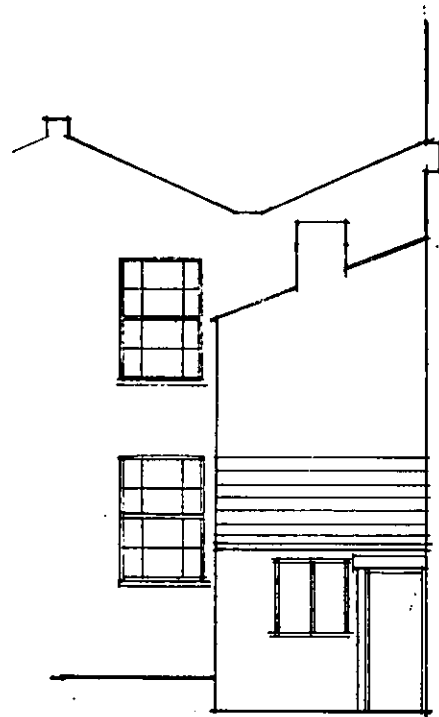

EXISTING.


REAR.

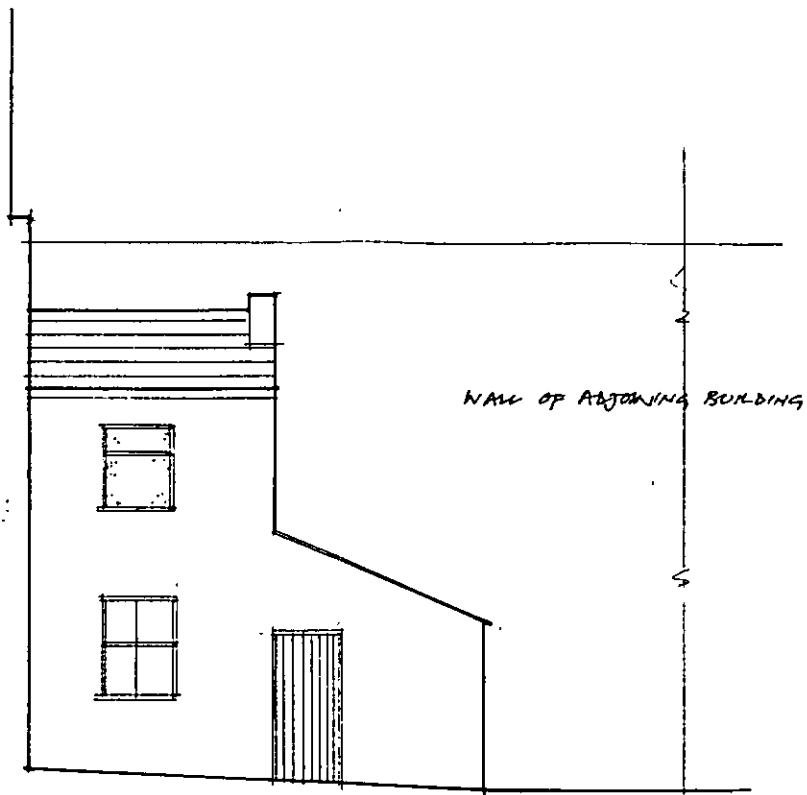

FLANK.


ROOF - NATURAL SLATE  
 WALLS - 2ND HAND STICKS  
 WINDOWS - DOUBLE GLAZED TIMBER

00/2868/A

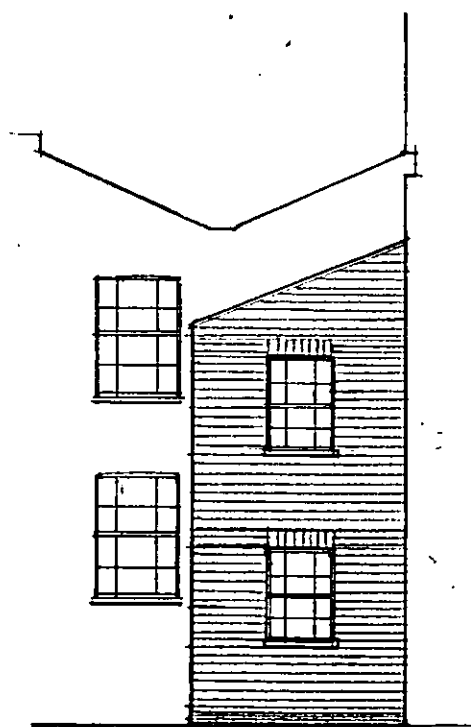

PROPOSED.

REAR.

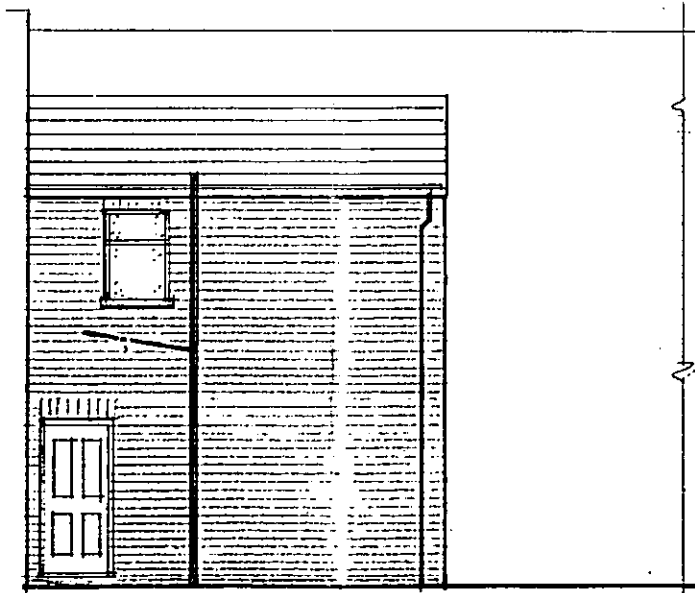


FLANK.

DELEGATED APPROVAL  
 08 FEB 2001  
 R.B.K. & C. TOWN PLANNING  
 15 JAN 2001  
 RECEIVED

REV A (12/1/01) - ROOF SPEC + WINDOW DETAIL AMENDED.


Item	NEW REAR EXTENSION.	scale	1 - 100.
Site	103 WILSHAM STREET W.11	date	
Client	O. H. H. J.	dwg. no.	31.59/3a.
		drawn	

**ROBSON & WALSEL**  
 CHARTERED SURVEYORS  
 Cumberland House, 80 Scrubs Lane, London, NW10 6RF  
 Telephone: 020 8964 9161 Facsimile: 020 8964 9145

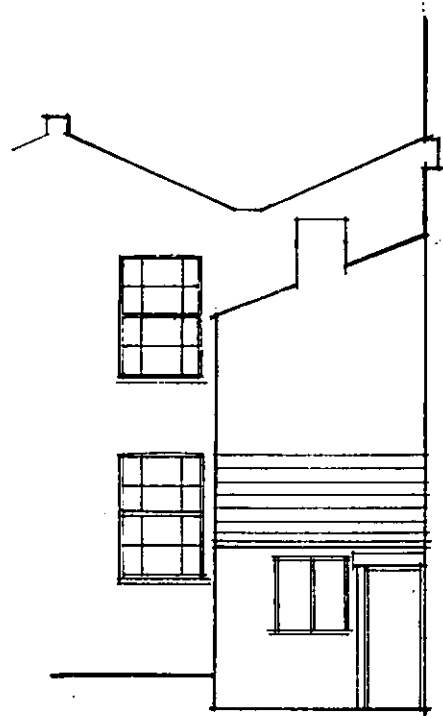


REAR.

EXISTING.

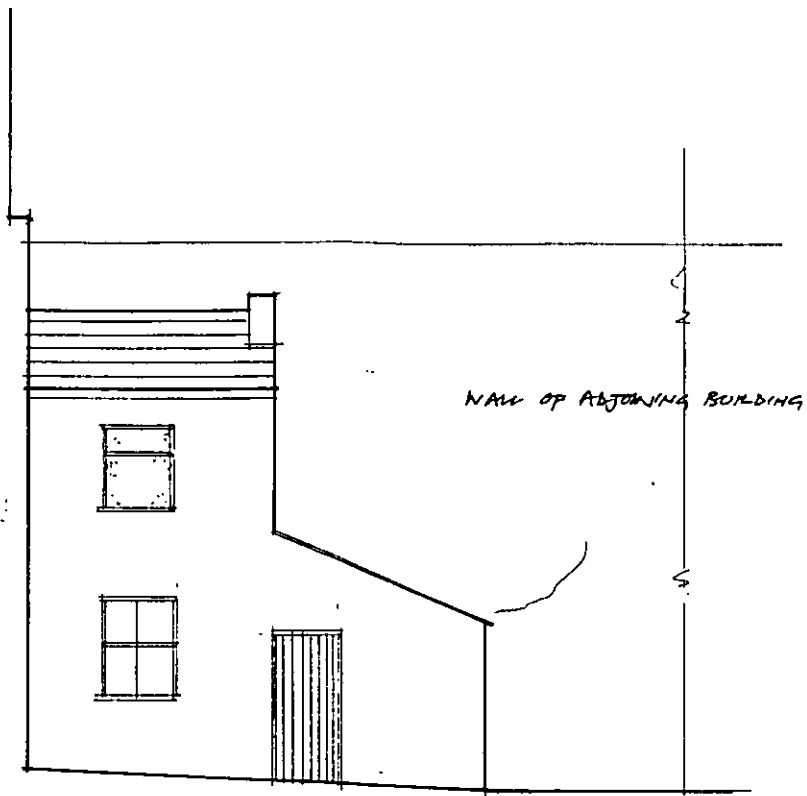


FLANK.

ROOF - NATURAL SLATE  
 WALLS - 2HD HAND STUCKS  
 WINDOWS - DOUBLE GLAZED TIMBER

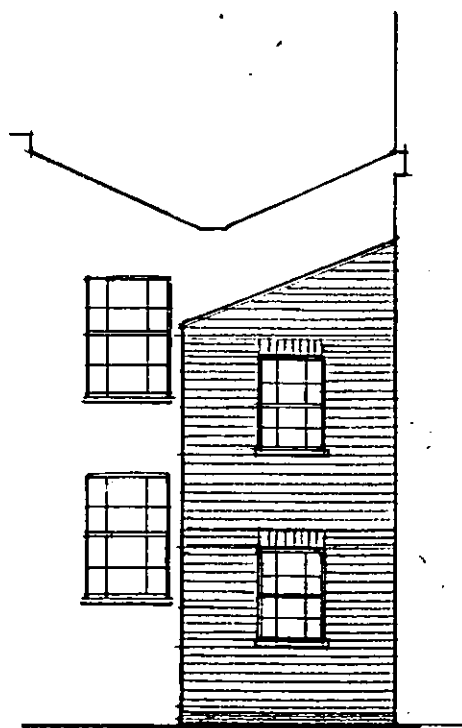

REAR.

PROPOSED.

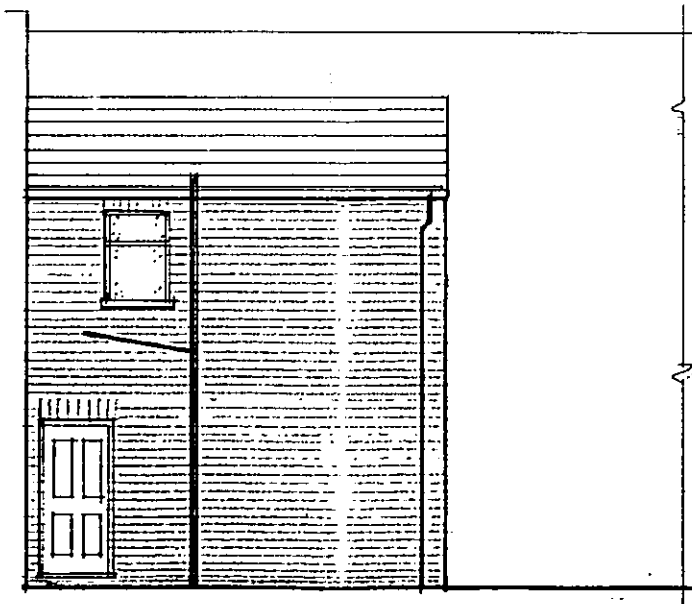

FLANK.


00/2868/A

R.B.K. & C.  
 TOWN PLANNING  
 15 JAN 2001  
 RECEIVED


KEY A (12/1/01) - ROOF SPEC & WINDOW  
 DETAIL AMENDMENT

Item	NEW REAR EXTENSION.	scale	1 - 100.
Site	103 WILSHAM STREET W.11	date	
Client	O. H. H. J.	dwg. no.	31.59/3 a.
		drawn	

**ROBSON & WALSE**  
 CHARTERED SURVEYORS  
 Cumberland House, 80 Scrubs Lane, London NW10 6RF  
 Telephone: 020 8964 9161 Facsimile: 020 8964 9145

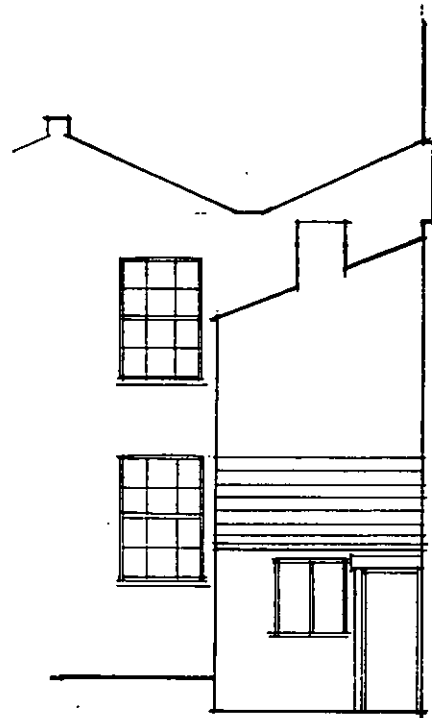

REAR

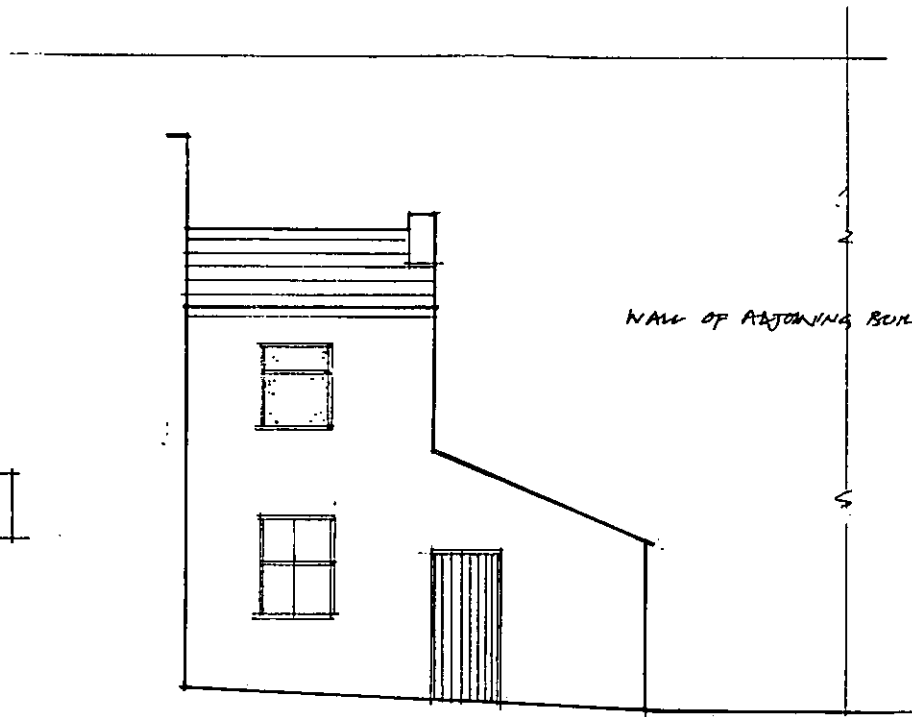


FLANK

ROOF - ARTIFICIAL SLATE  
 WALLS - 2ND HAND STONES  
 WINDOWS - DOUBLE GLAZED PVCU.

PP002868



REAR

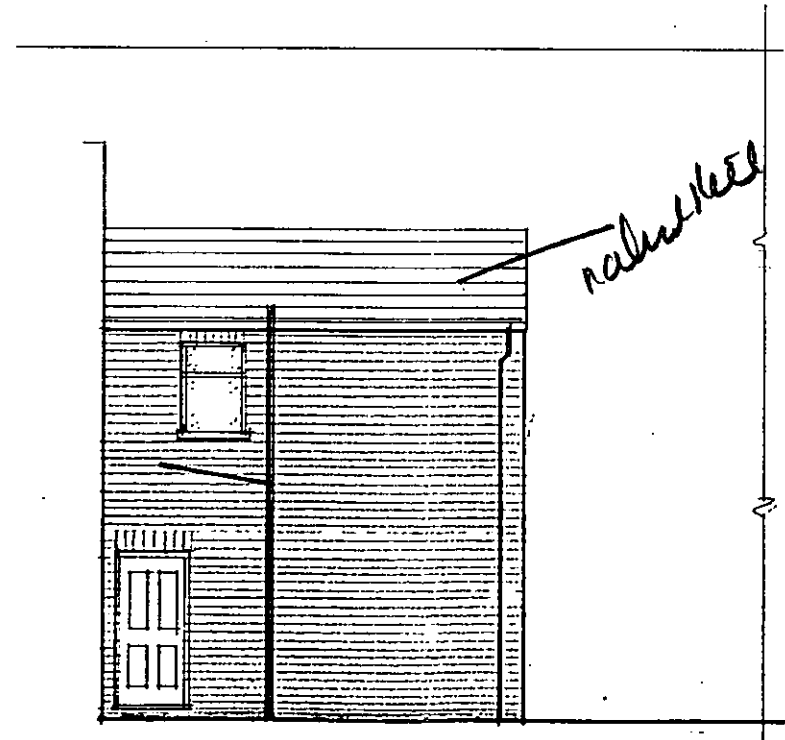


FLANK

R.B.K. & C.  
 TOWN PLANNING  
 13 DEC 2000  
 RECEIVED


Item	NEW REAR EXTENSION.	scale	1/100.
Site	103 WILSHAM STREET W.11	date	
Client	O.H.H.T.	dwg no	
		drawn	

**ROBSON & WALSE**  
 CHARTERED SURVEYORS  
 Cumberland House, 80 Scrubs Lane, London NW10 6RF  
 Telephone: 020 8964 9161 Facsimile: 020 8964 9145

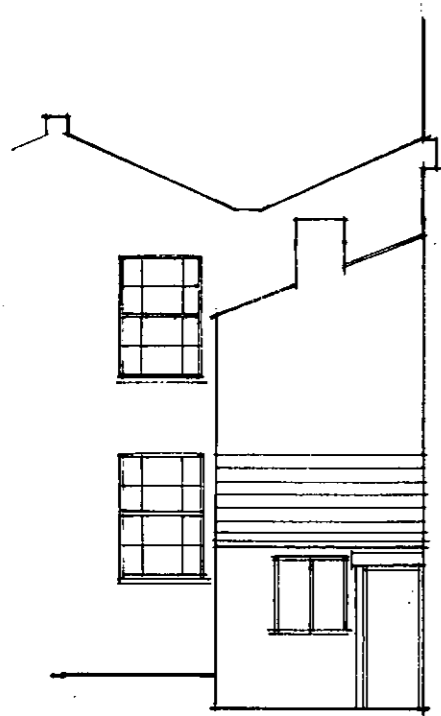


REAR.

EXISTING.

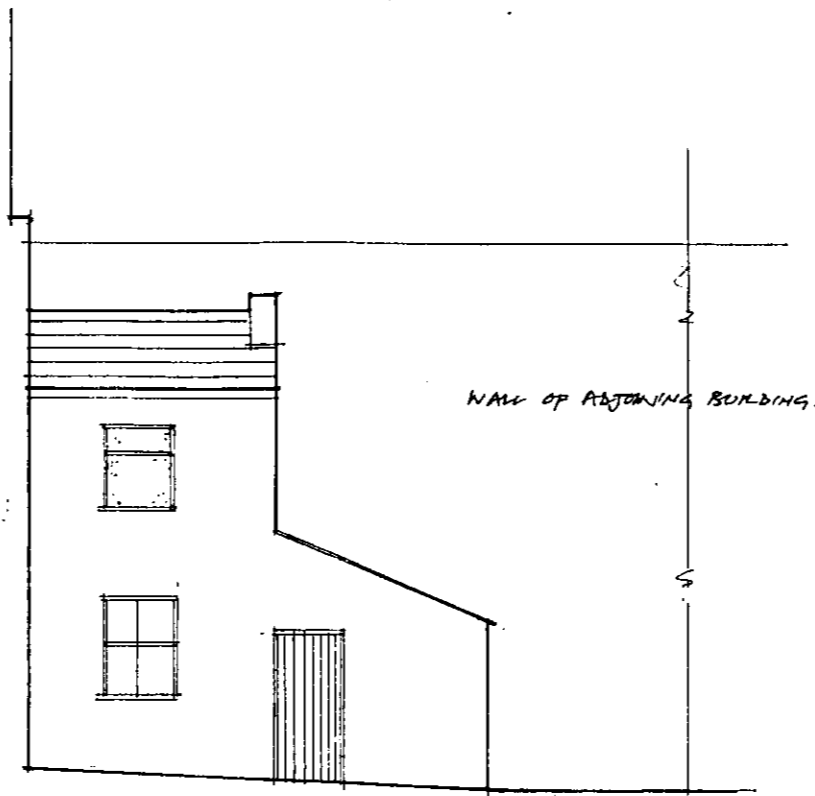


FLANK.

ROOF - NATURAL SLATE  
 WALLS - 2ND HAND STICKS  
 WINDOWS - DOUBLE GLAZED TIMBER

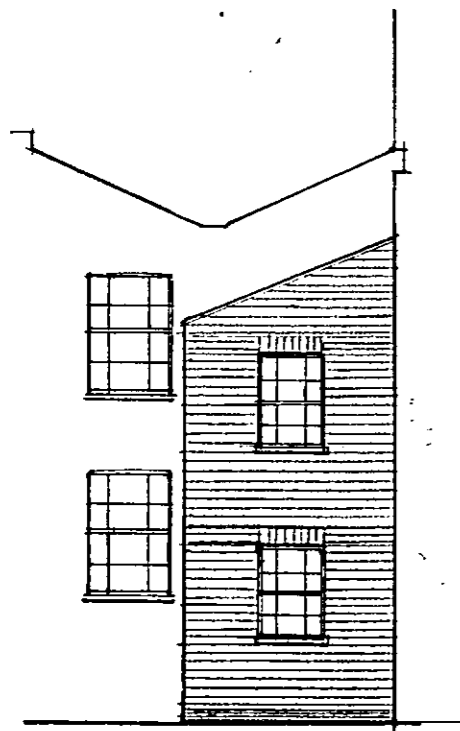

REAR.

PROPOSED.

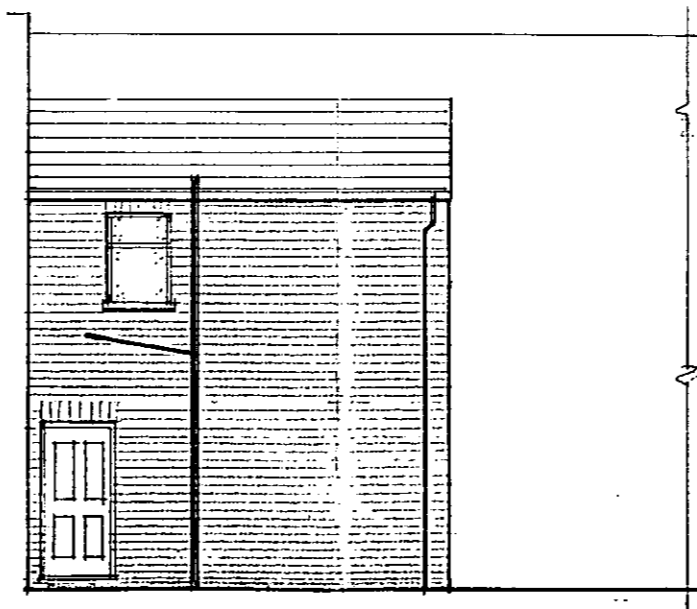


FLANK.

00/2868/A  
 R.B.K. & C.  
 TOWN PLANNING  
 15 JAN 2001  
 RECEIVED

KEY A (12/1/01) - ROOF SPEC + WINDOW  
 DETAIL AMENDED.

Item	NEW REAR EXTENSION.	scale	1-100.	<b>ROBSON &amp; WALSH</b> CHARTERED SURVEYORS Cumberland House, 80 Scrubs Lane, London NW10 6RF Telephone: 020 8964 9161 Facsimile: 020 8964 9145
Site	103 WILSHAM STREET W.11	date		
Client	O. H. H. J.	dwg. no.	3159/3.a.	
		drawn		

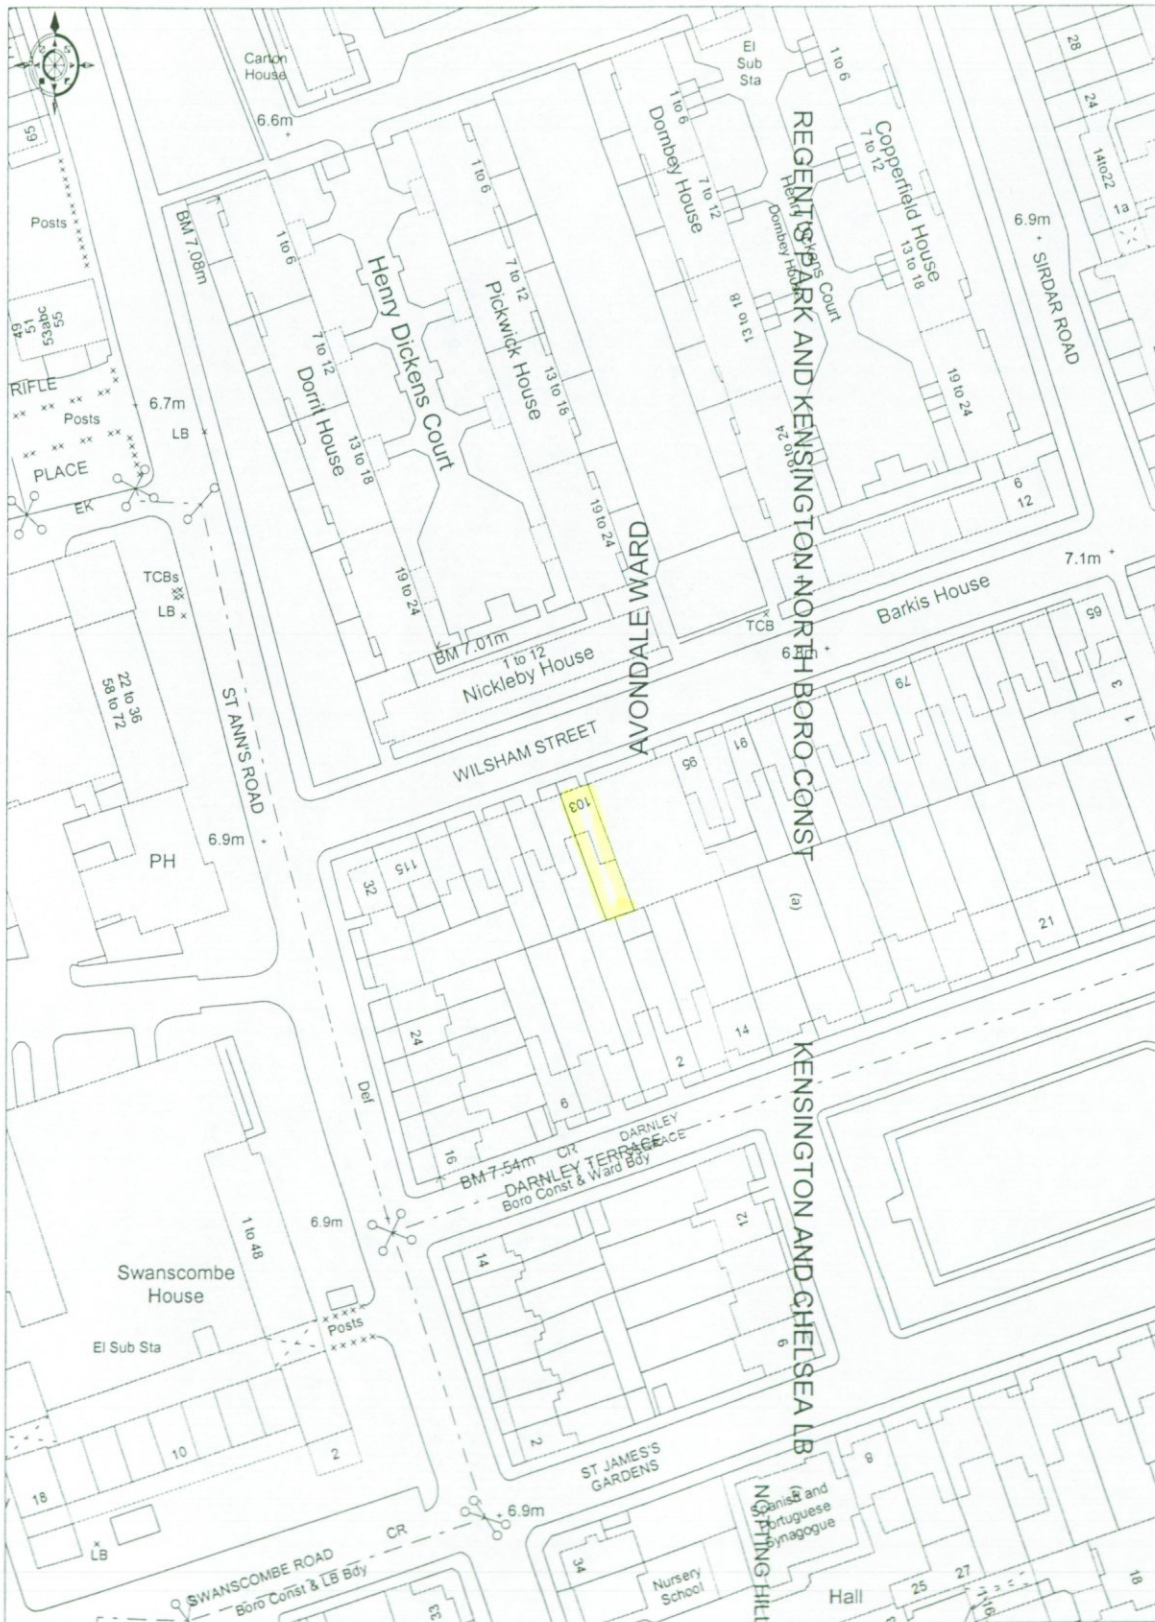

Ordnance Survey  
Value Added Reseller

© Crown copyright 2000 All rights reserved. Based on Ordnance Survey digital data Survey Scale - 1:1250 Plotted Scale - 1:1250  
(Scales other than at Survey Scale should not be used for accurate measurement) Business occupancy data ©2000 Thomson Directories Ltd

PP002868

**R.B.K. & C.**  
**TOWN PLANNING**  
13 DEC 2000  
**RECEIVED**