


SOUTH SIDE

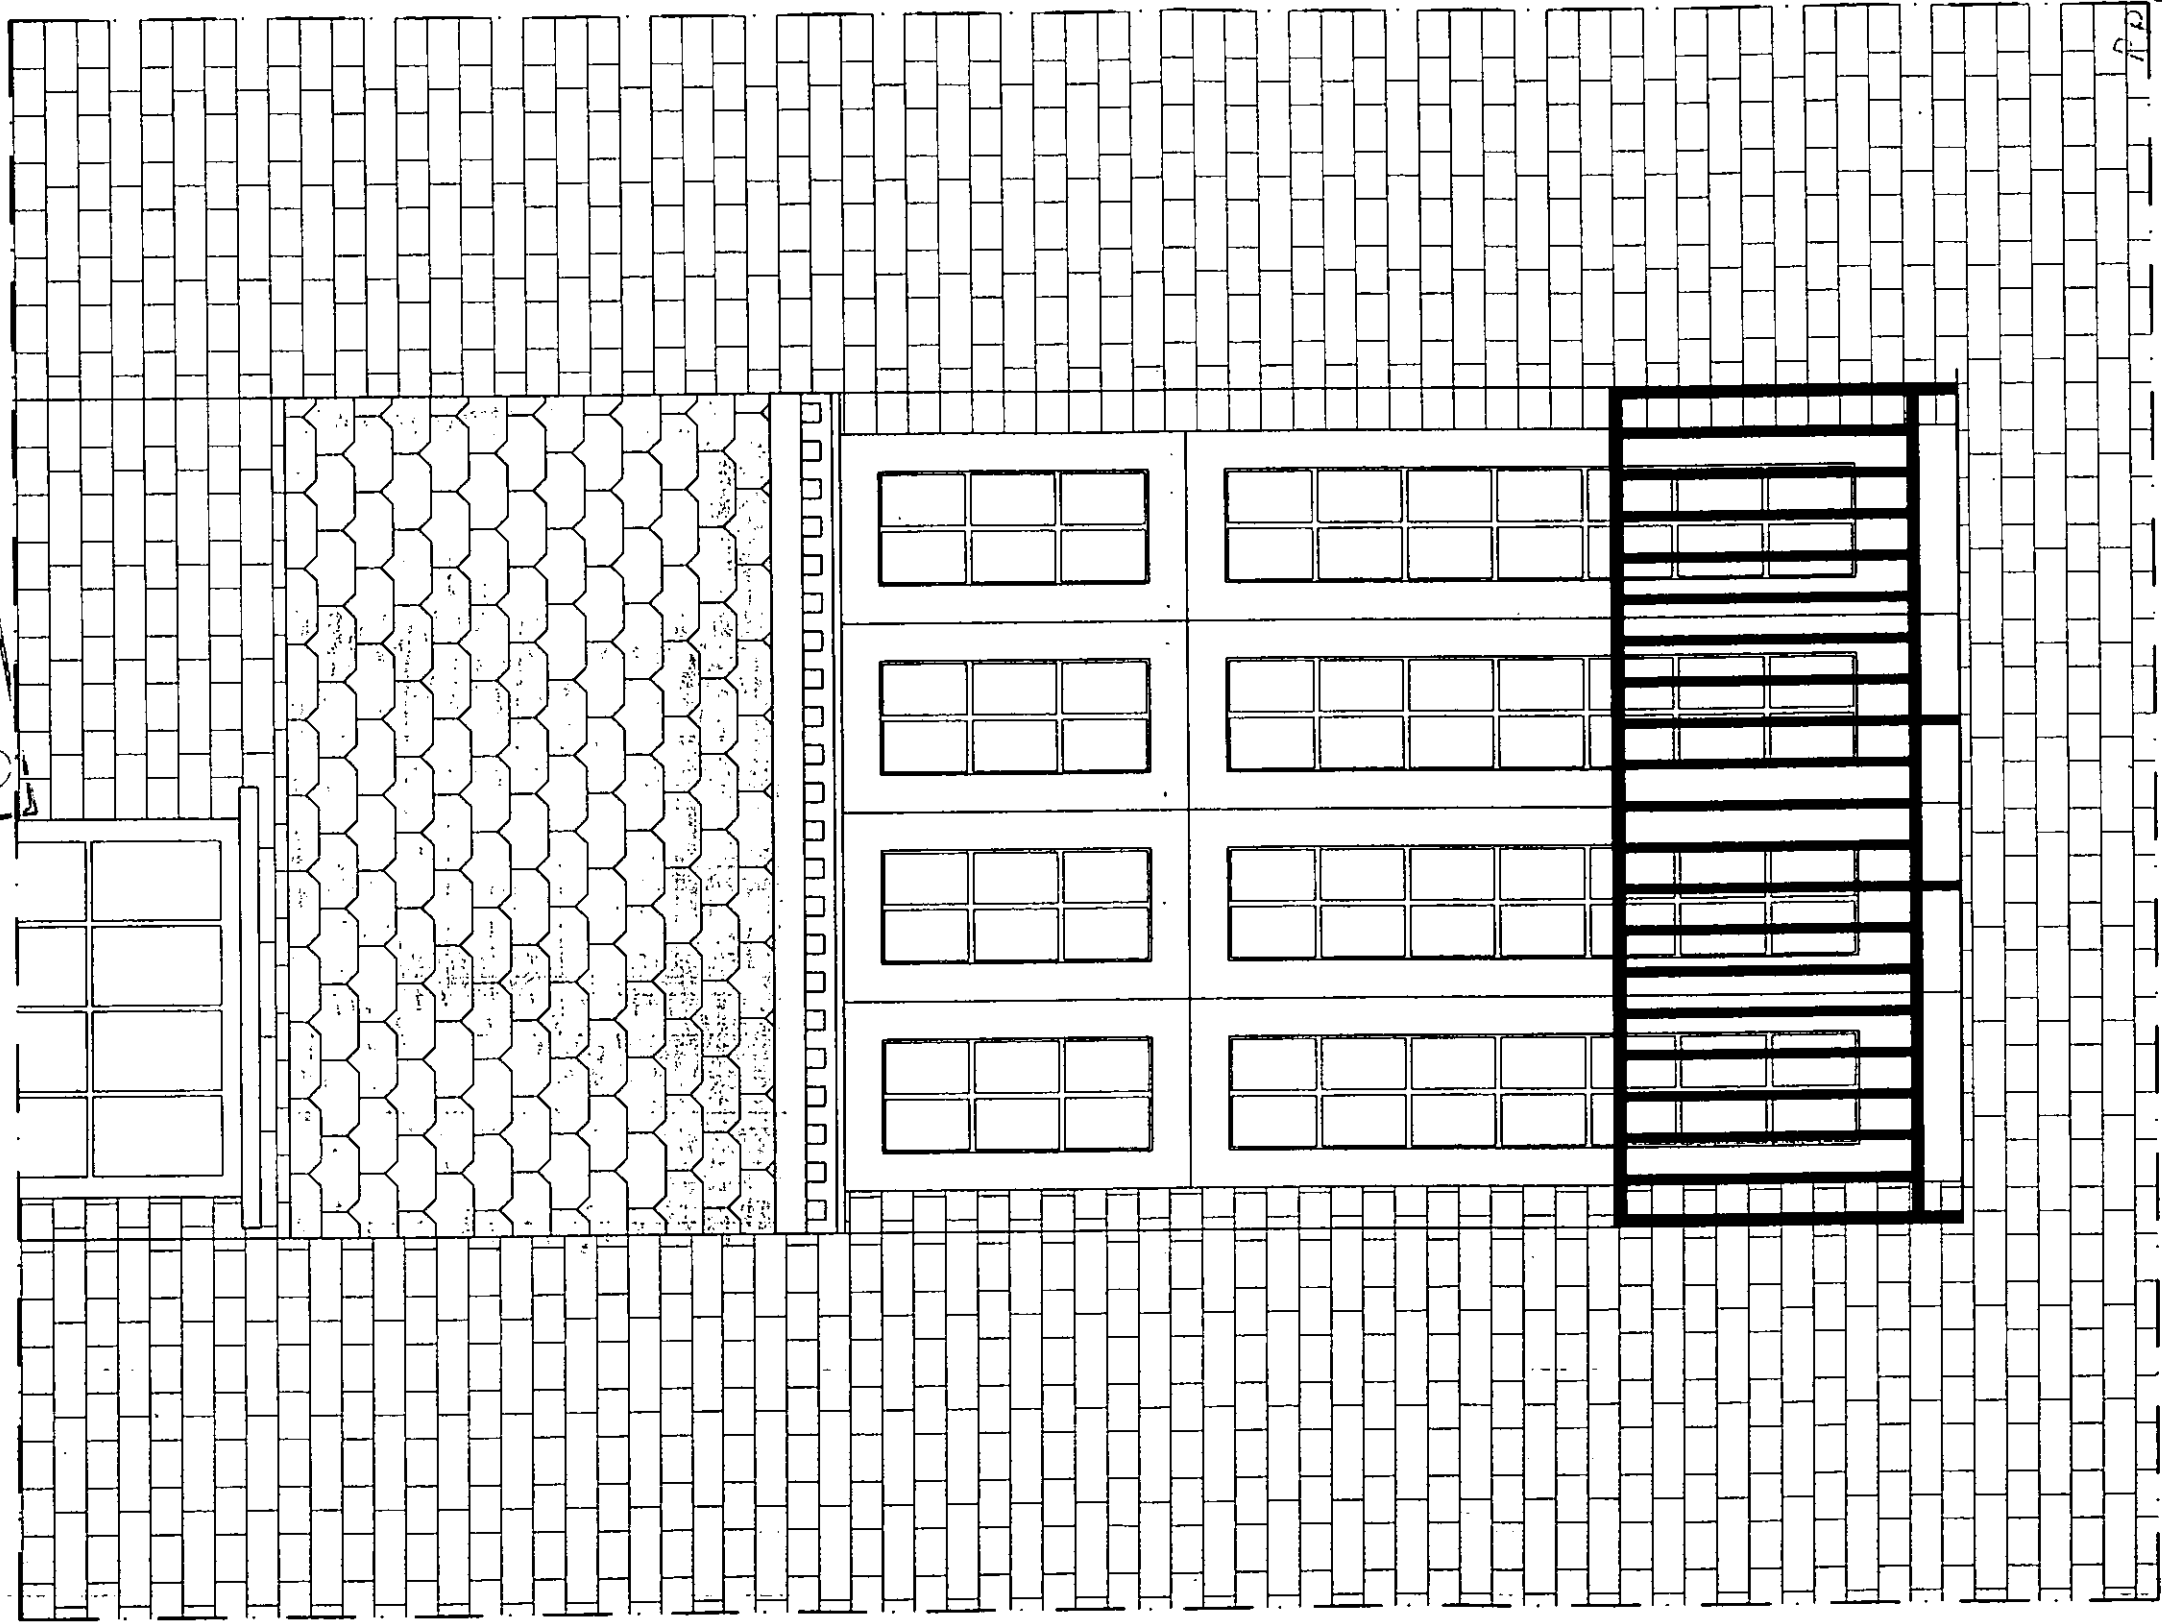


PP 002873


Proposed elevation

R.B.K. & C.  
TOWN PLANNING  
15 DEC 2000  
RECEIVED

SCALE 1:20

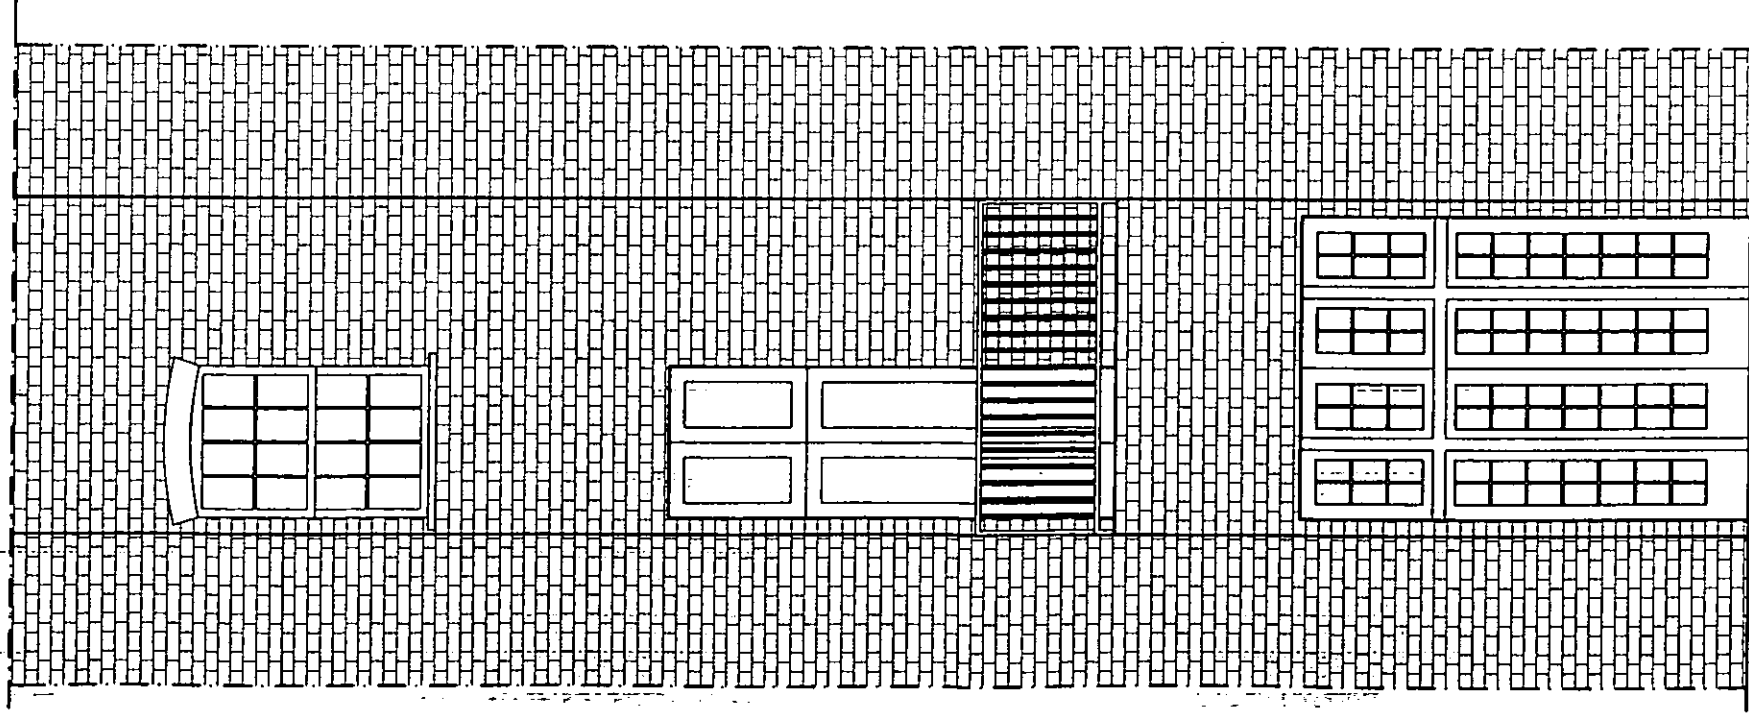

Existing elevation

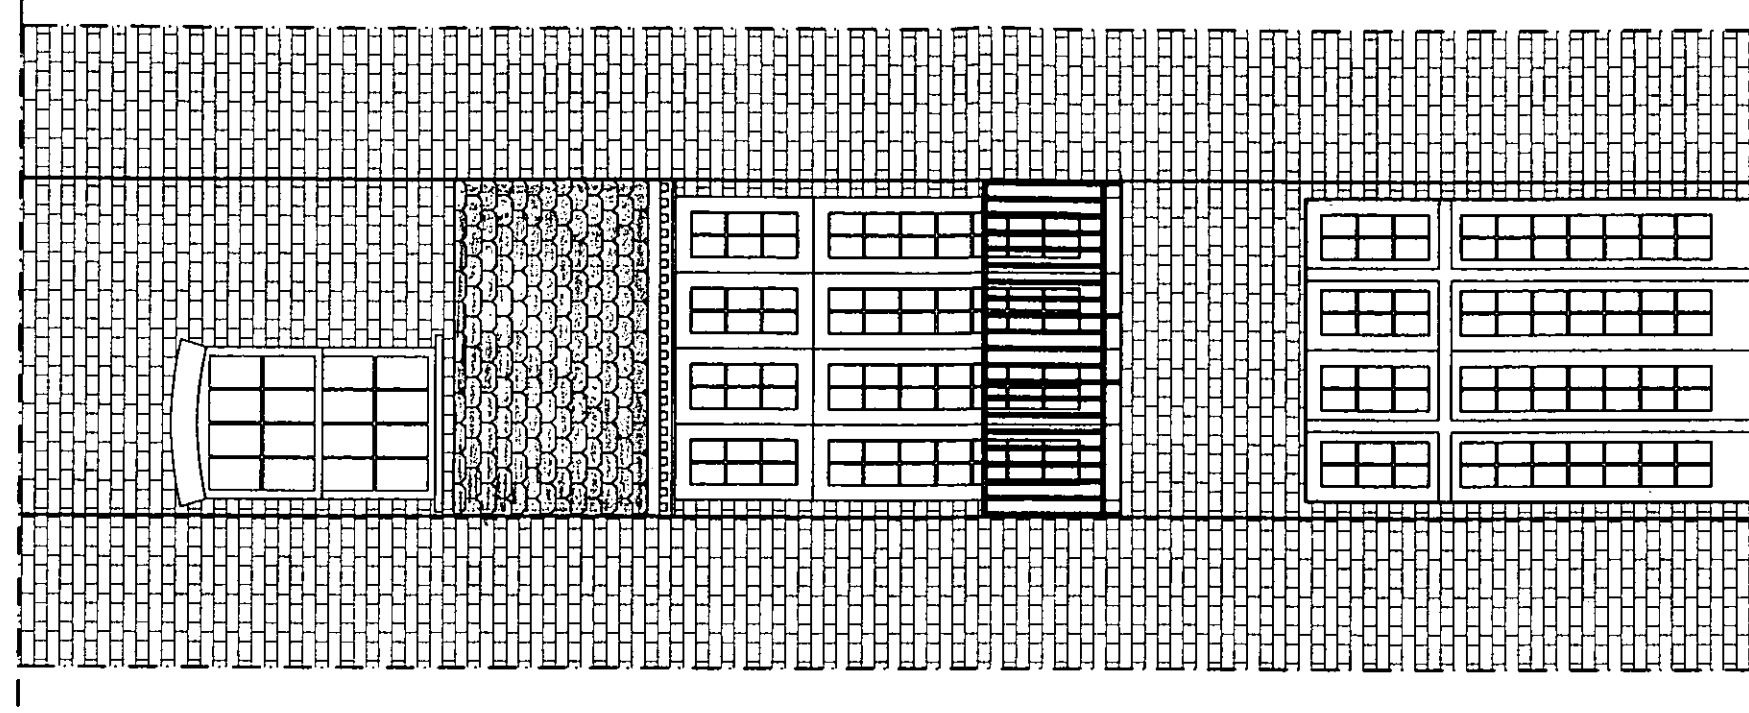


Proposed elevation

SCALE 1:50

PP002873

R.B.K. & C.  
TOWN PLANNING  
15 DEC 2000  
RECEIVED

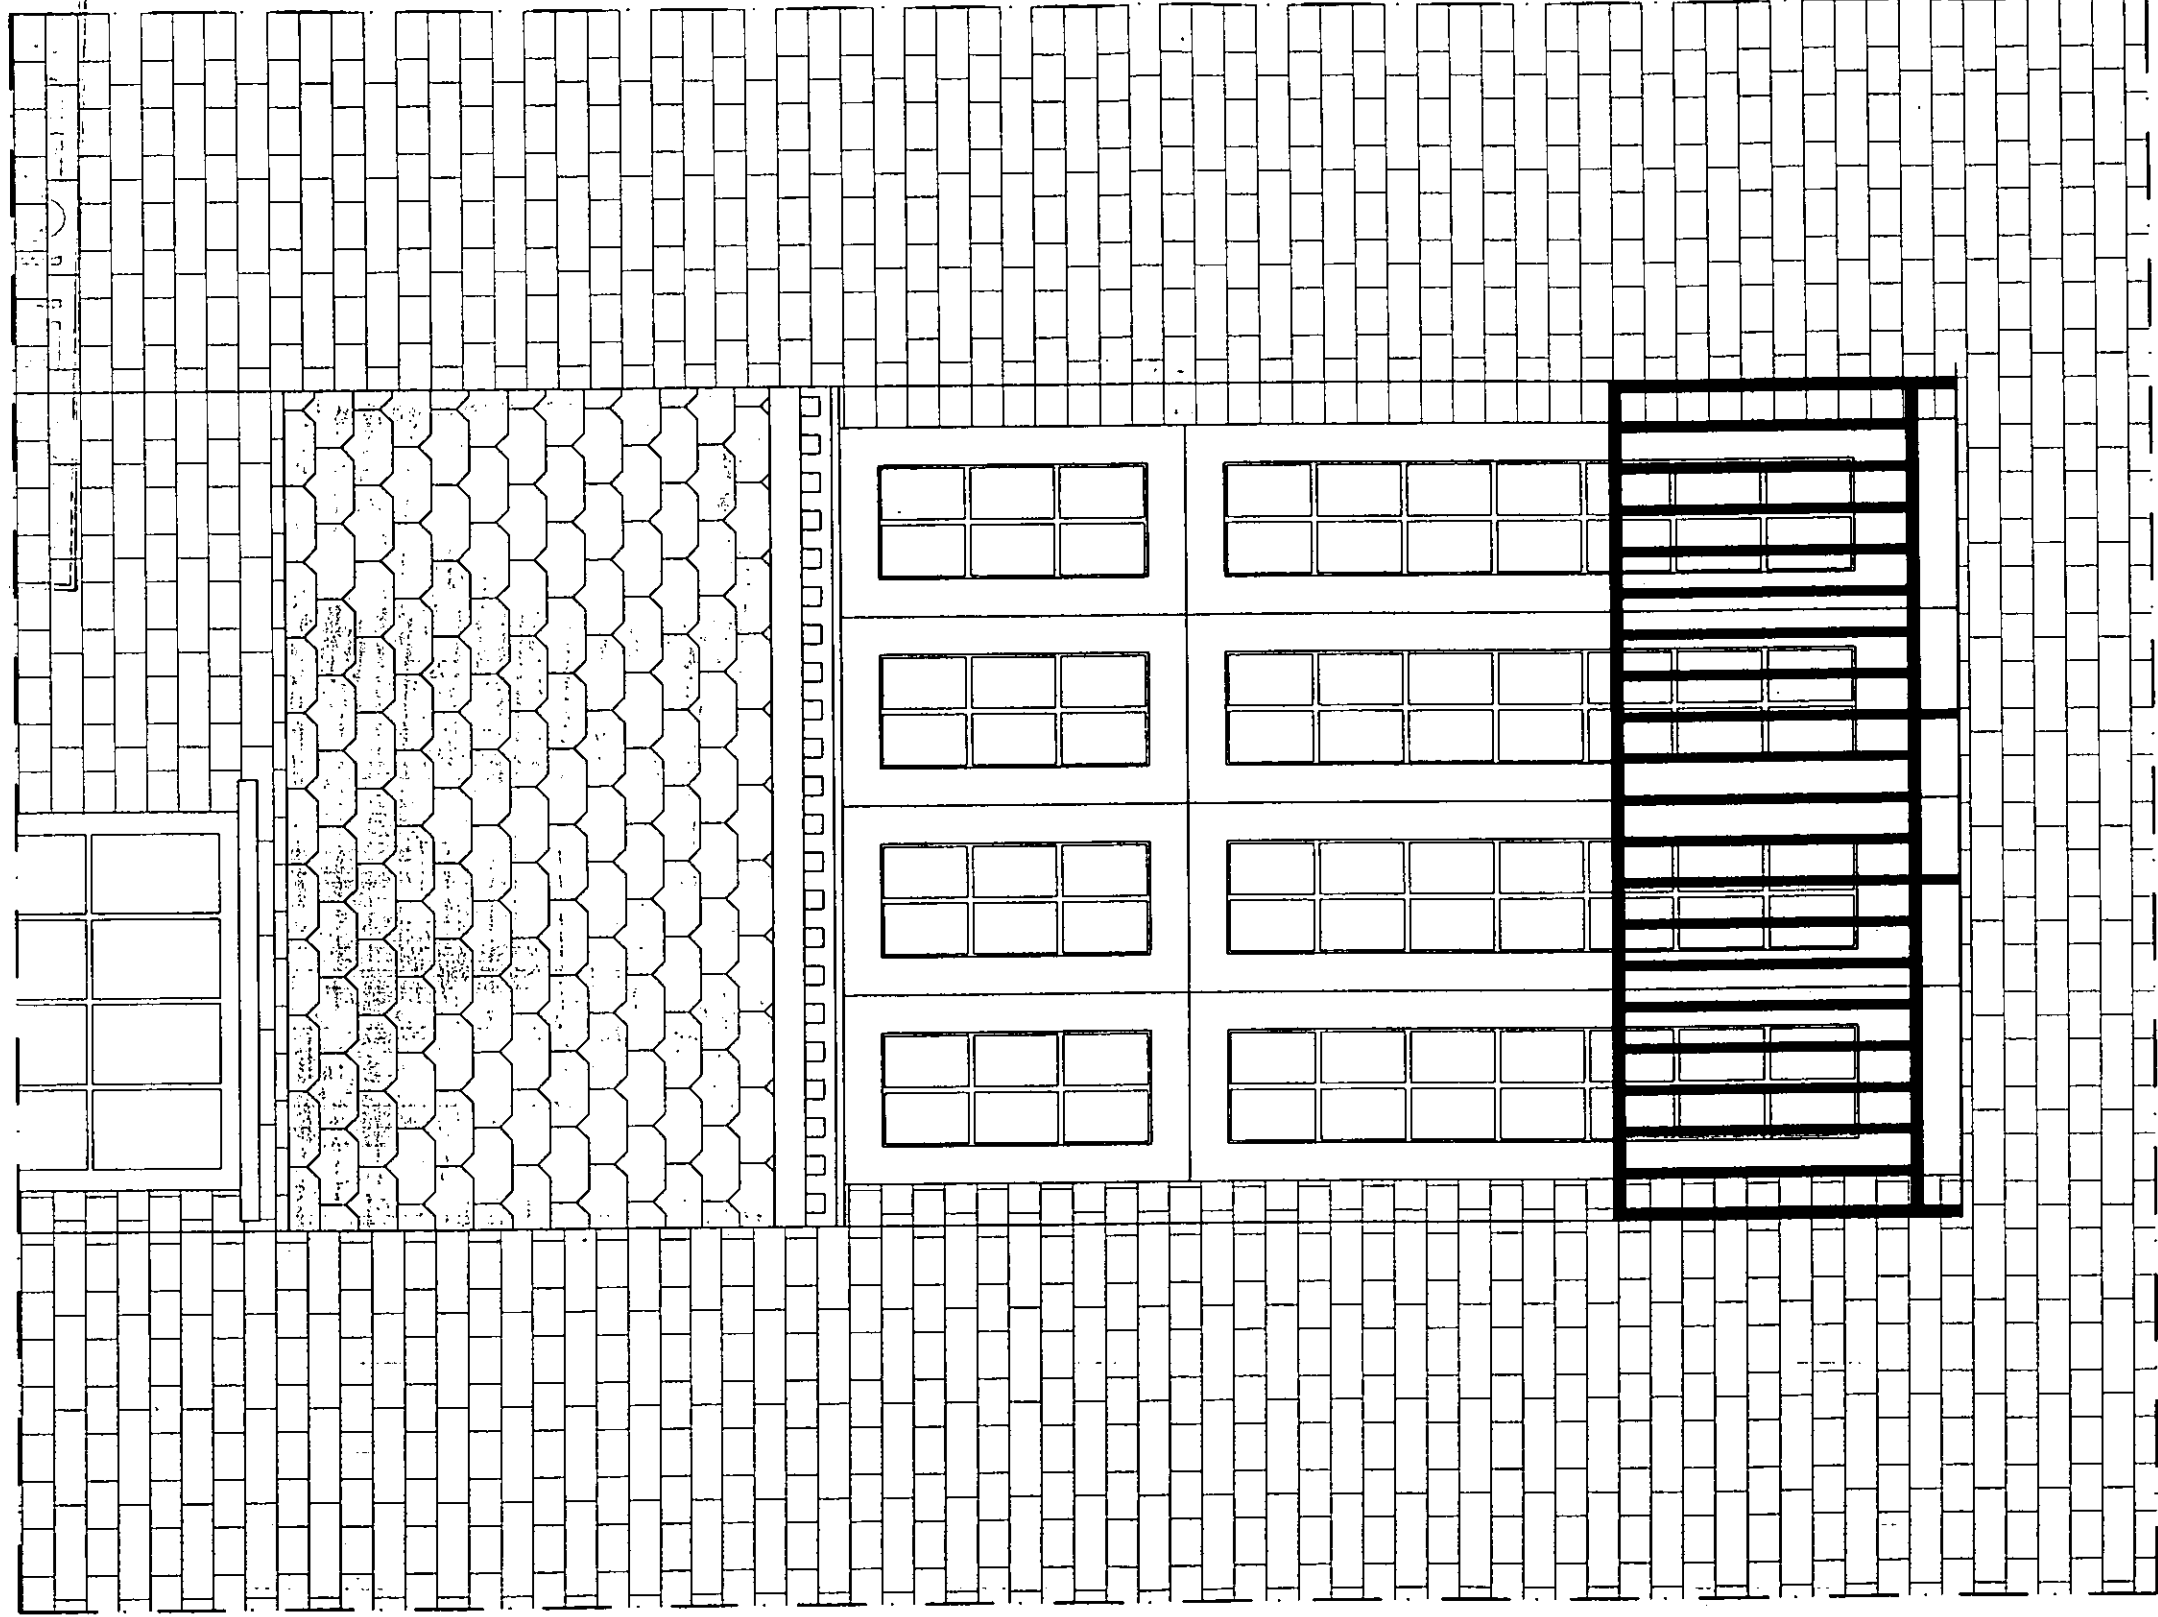


PP002873

*Proposed elevation*


SCALE 1:20

R.B.K. & C.  
TOWN PLANNING  
15 DEC 2000  
RECEIVED

PP002873

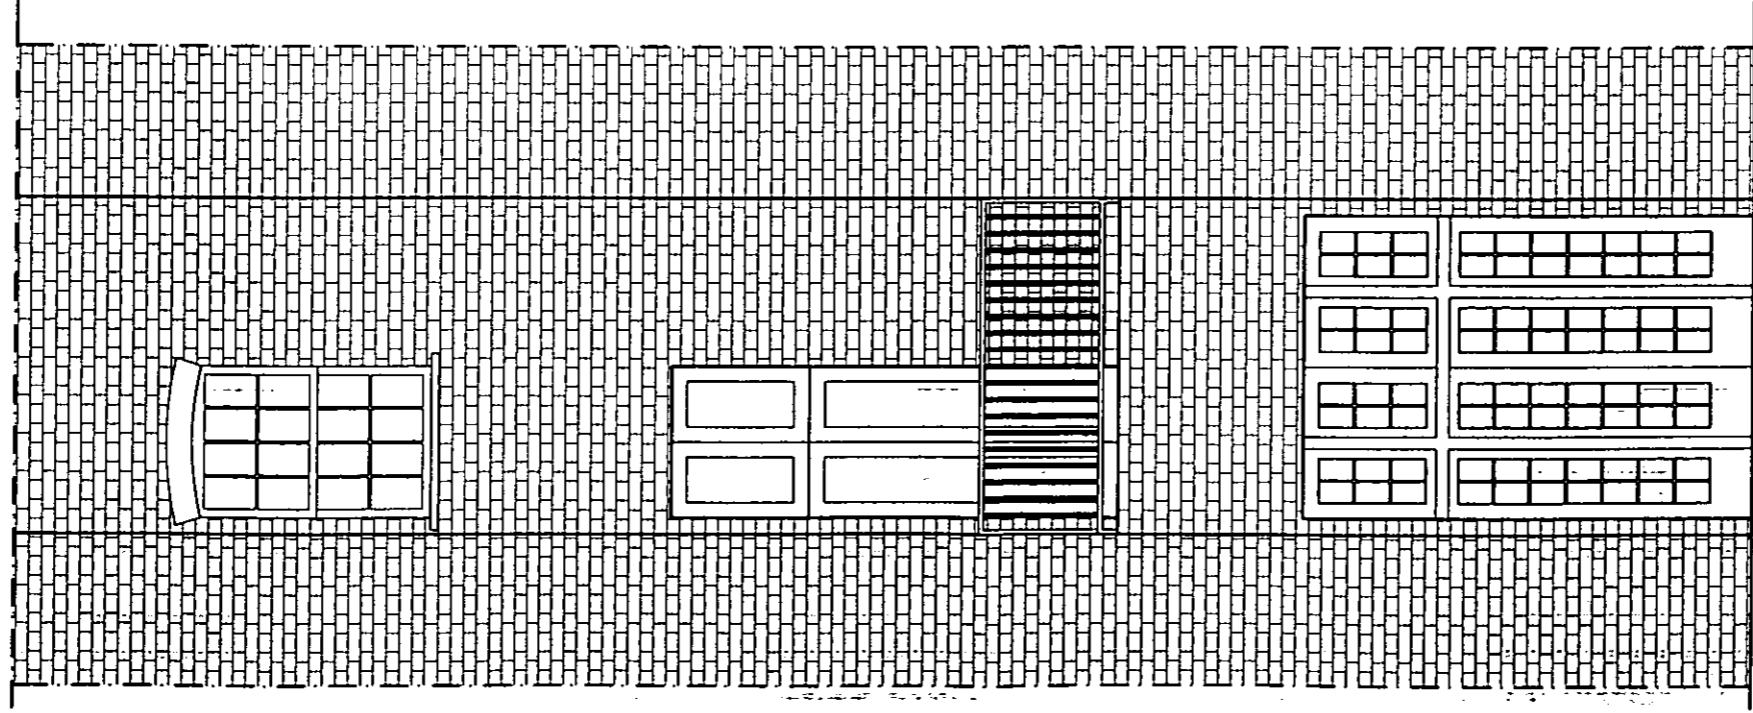

*Existing elevation*

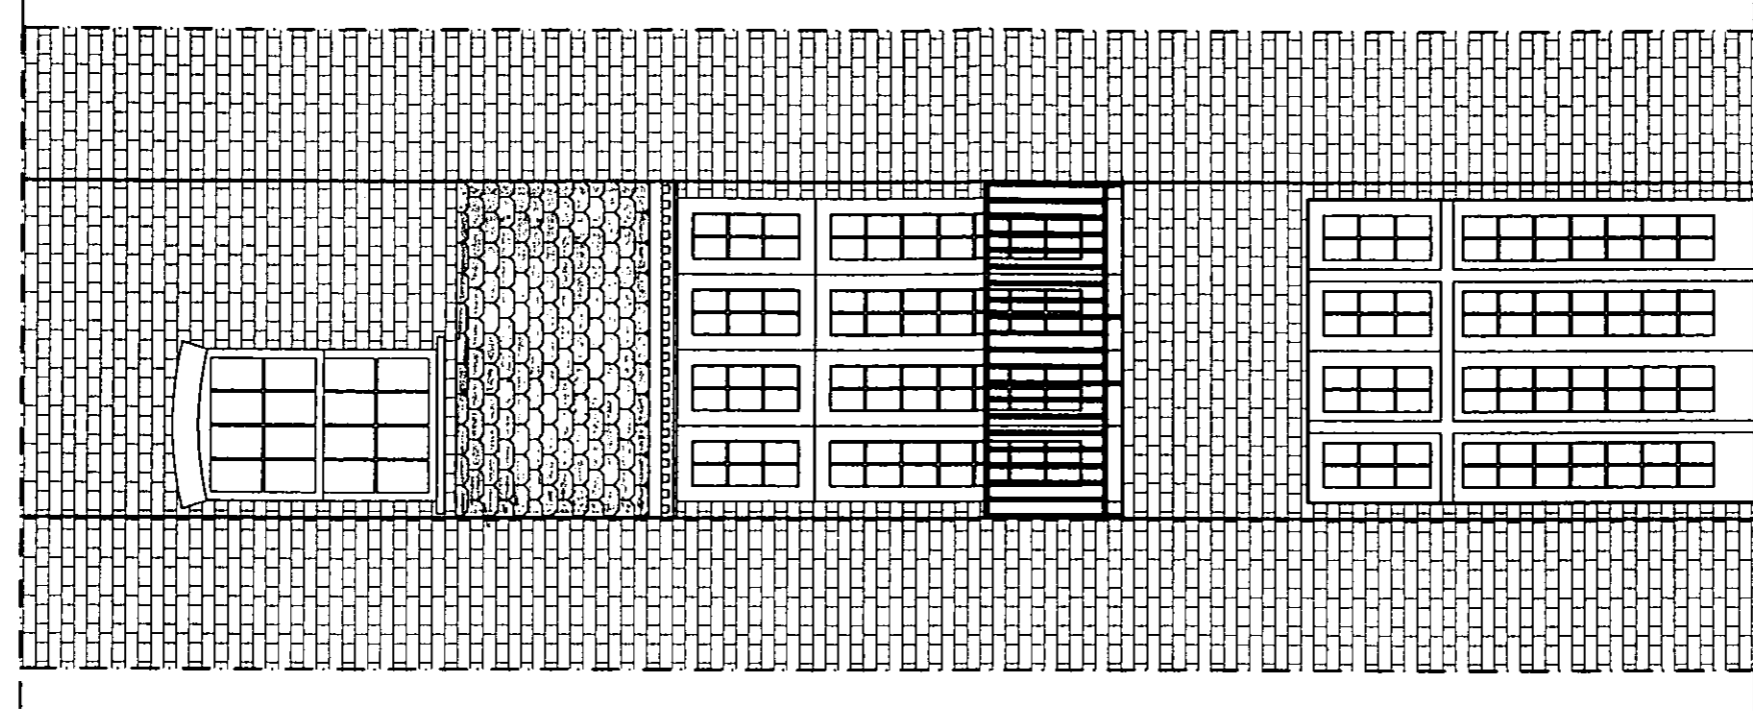


*Proposed elevation*

SCALA 1:50

R.B.K. & C.  
TOWN PLANNING  
15 DEC 2000  
RECEIVED

PP002873

Handwritten mark or signature in the top left corner.

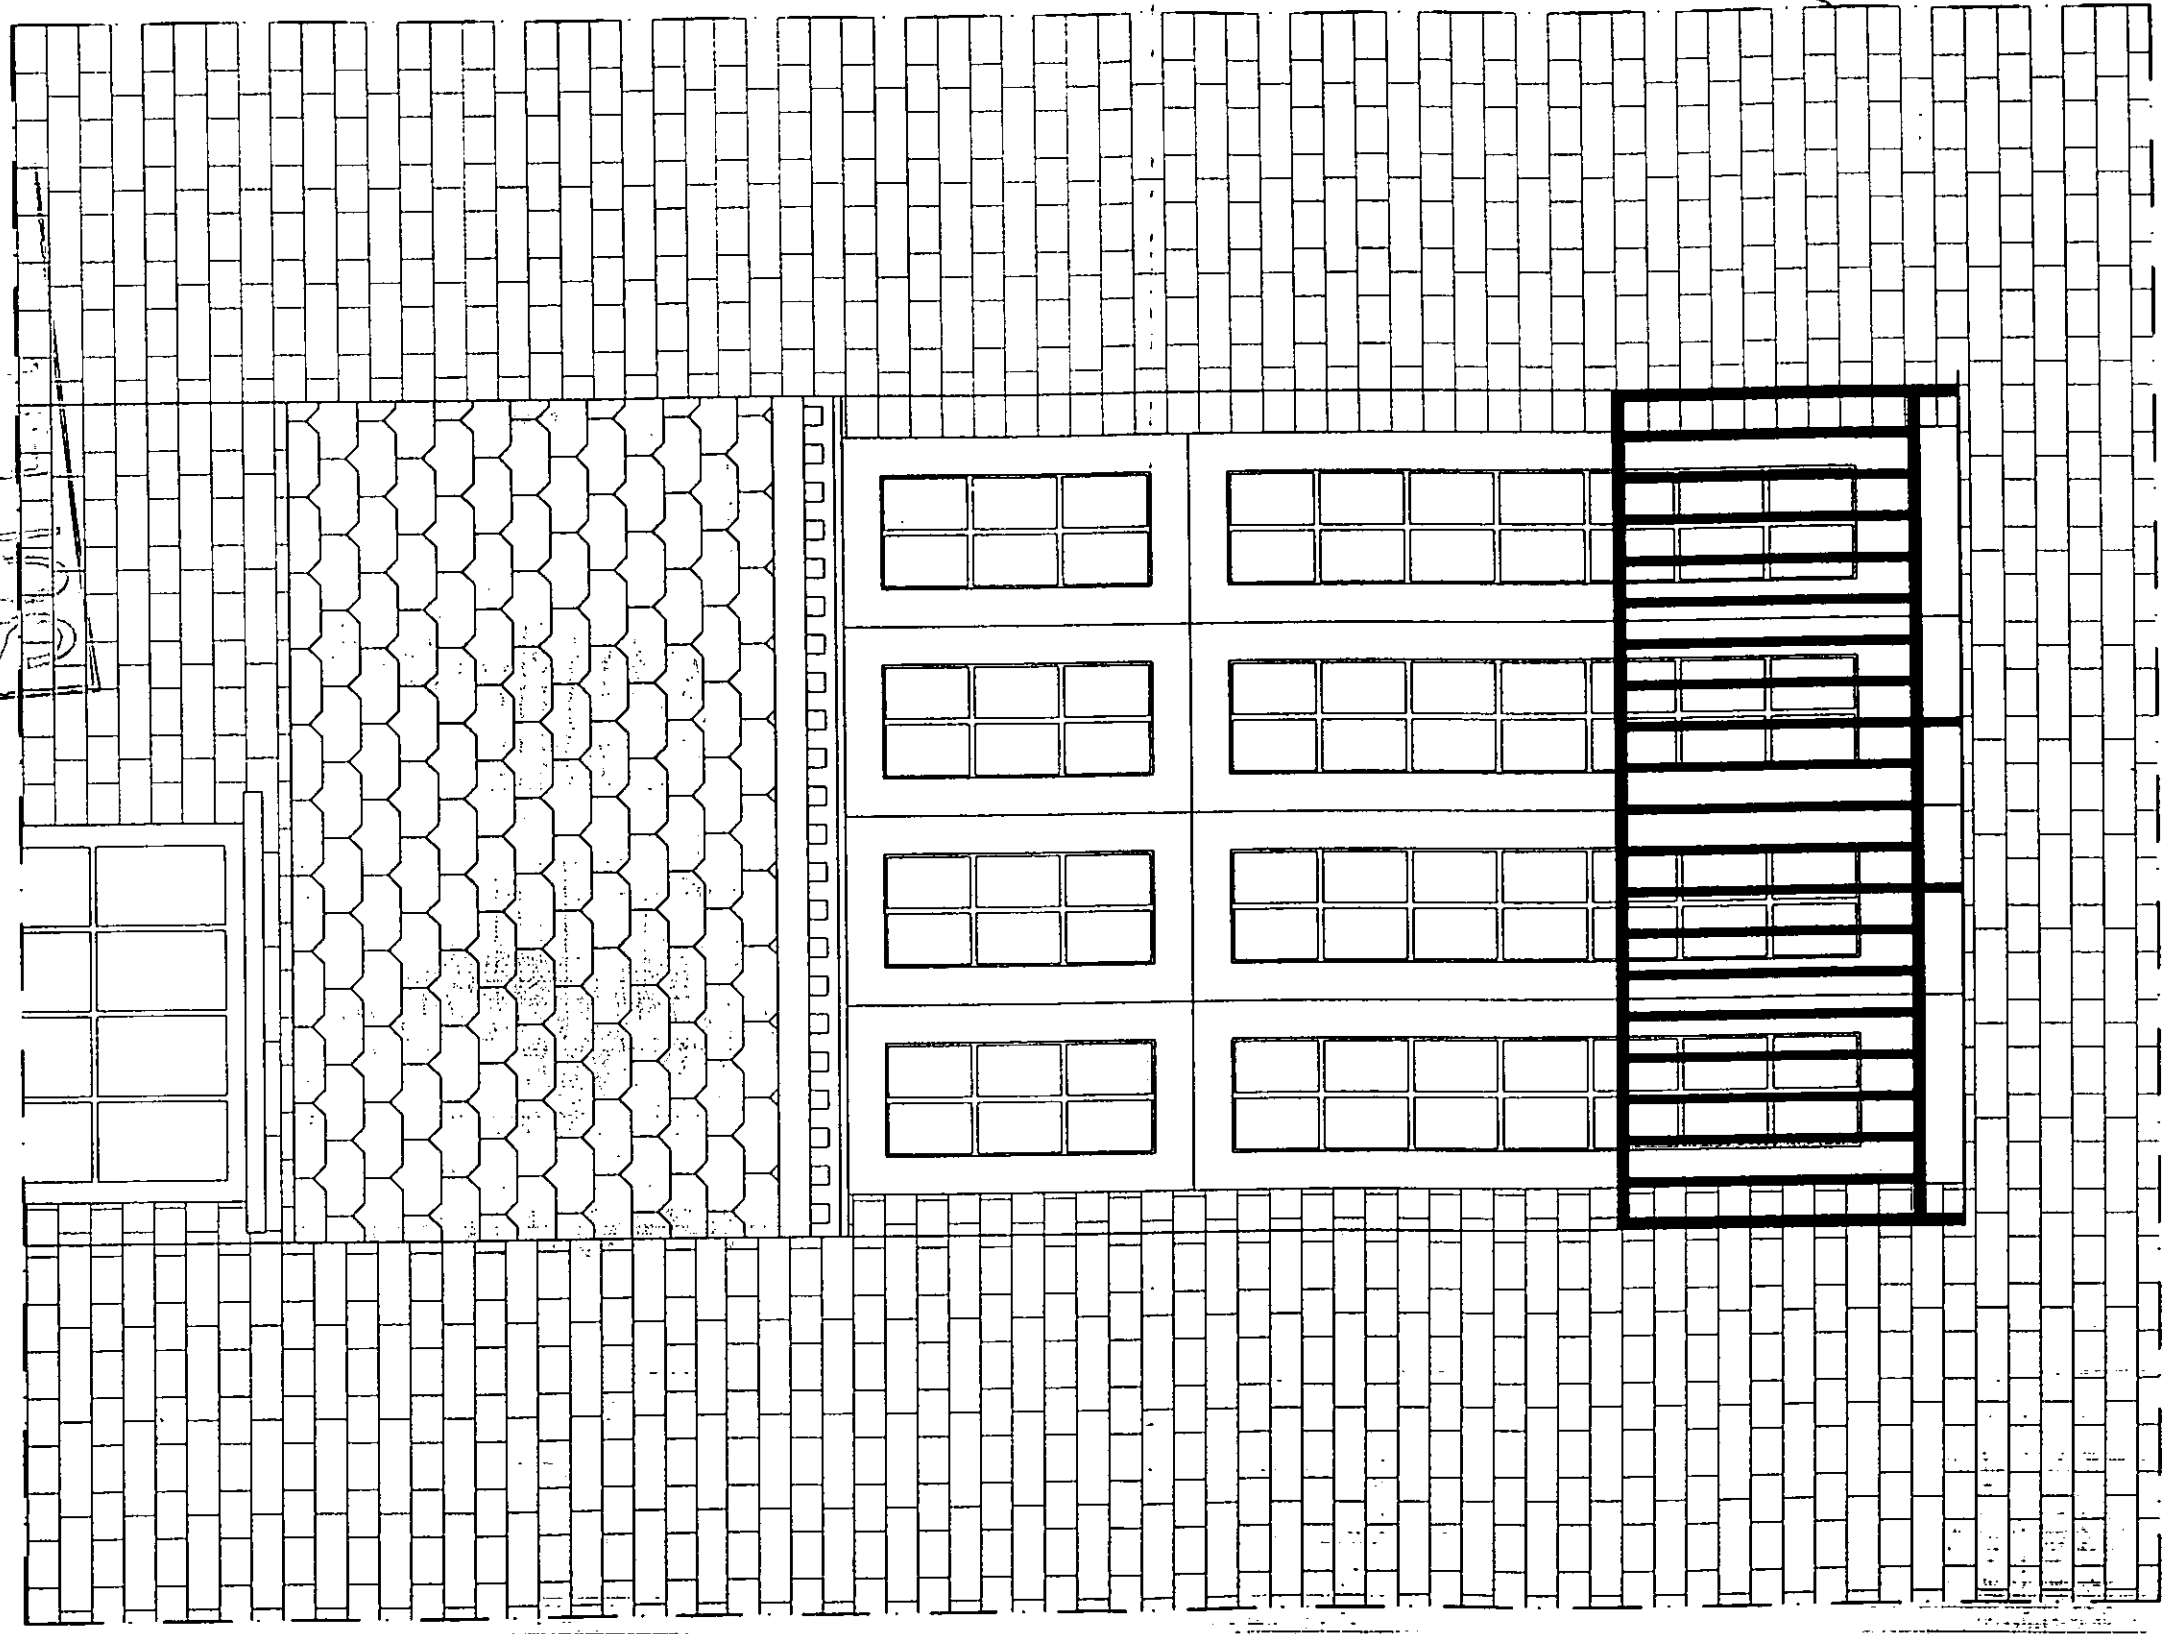


PP002873


Proposed elevation

SCALE 1:20

R.B.K. & C.  
TOWN PLANNING  
15 DEC 2000  
RECEIVED

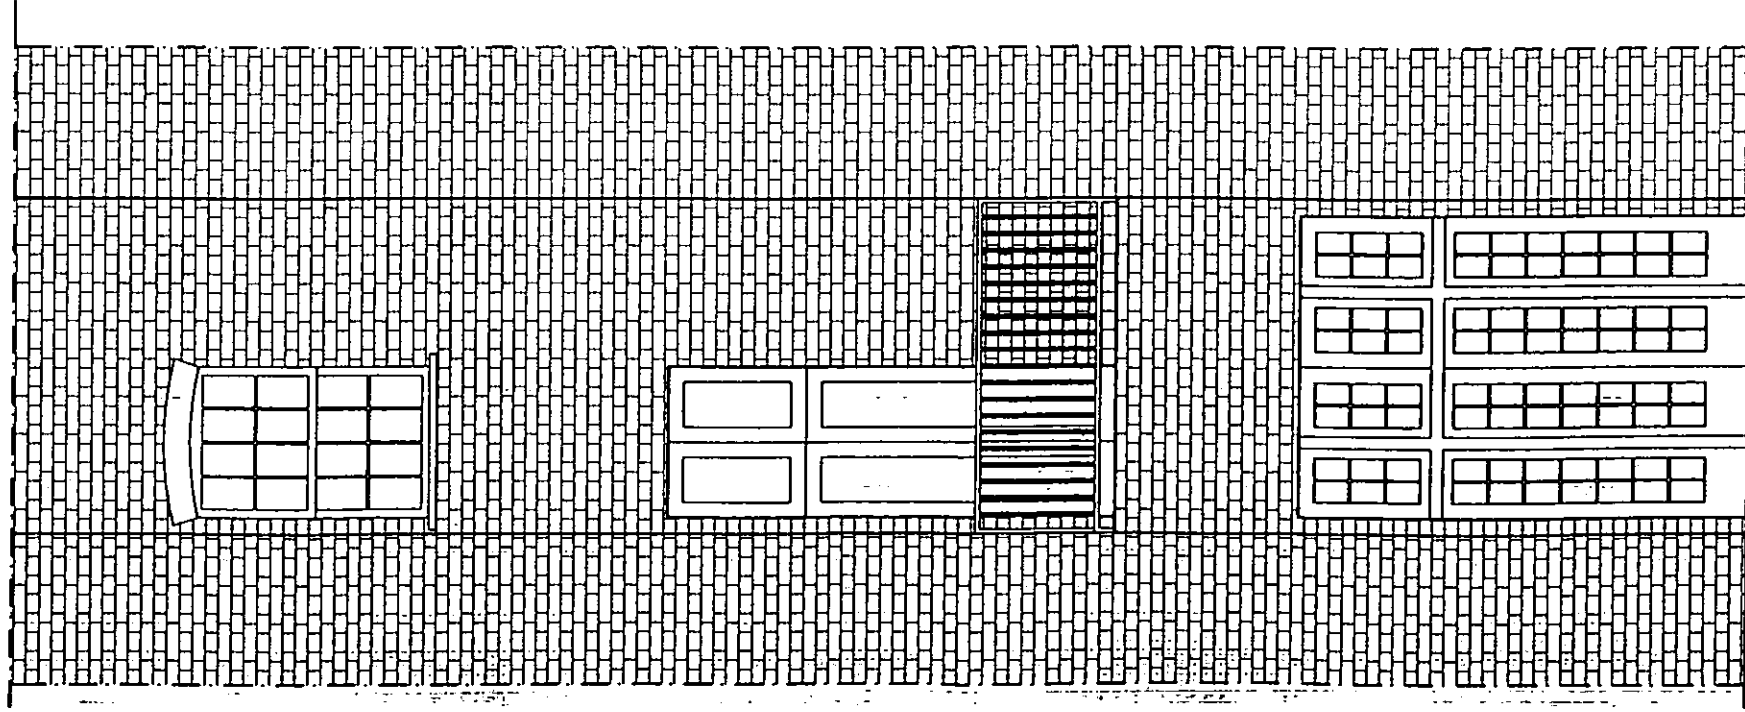

Existing elevation

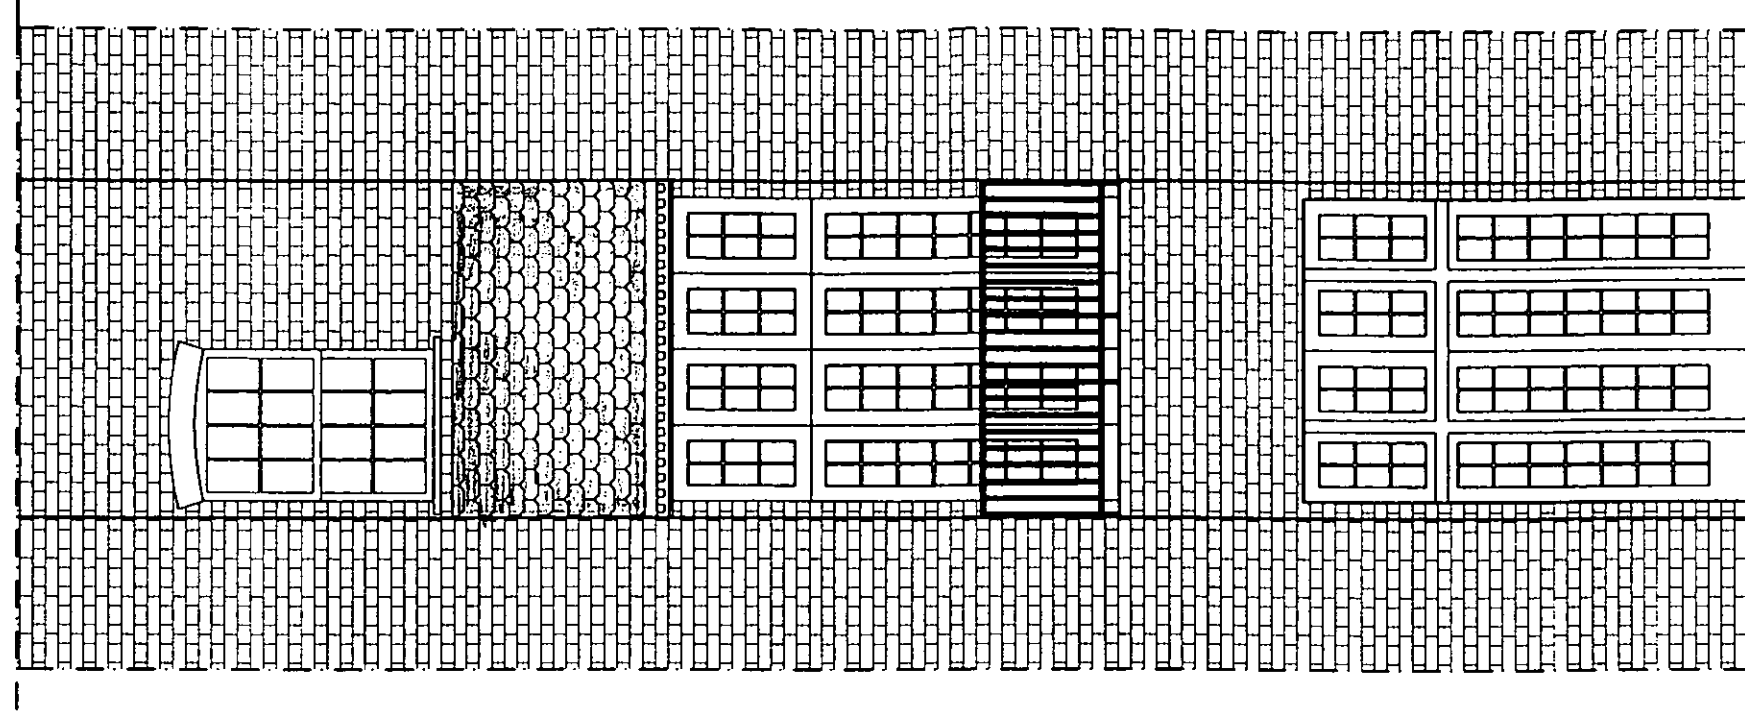

Proposed elevation


PP002873

SCALA 1:50

R.B.K. & C.  
TOWN PLANNING  
15 DEC 2000  
RECEIVED

3


PP002873

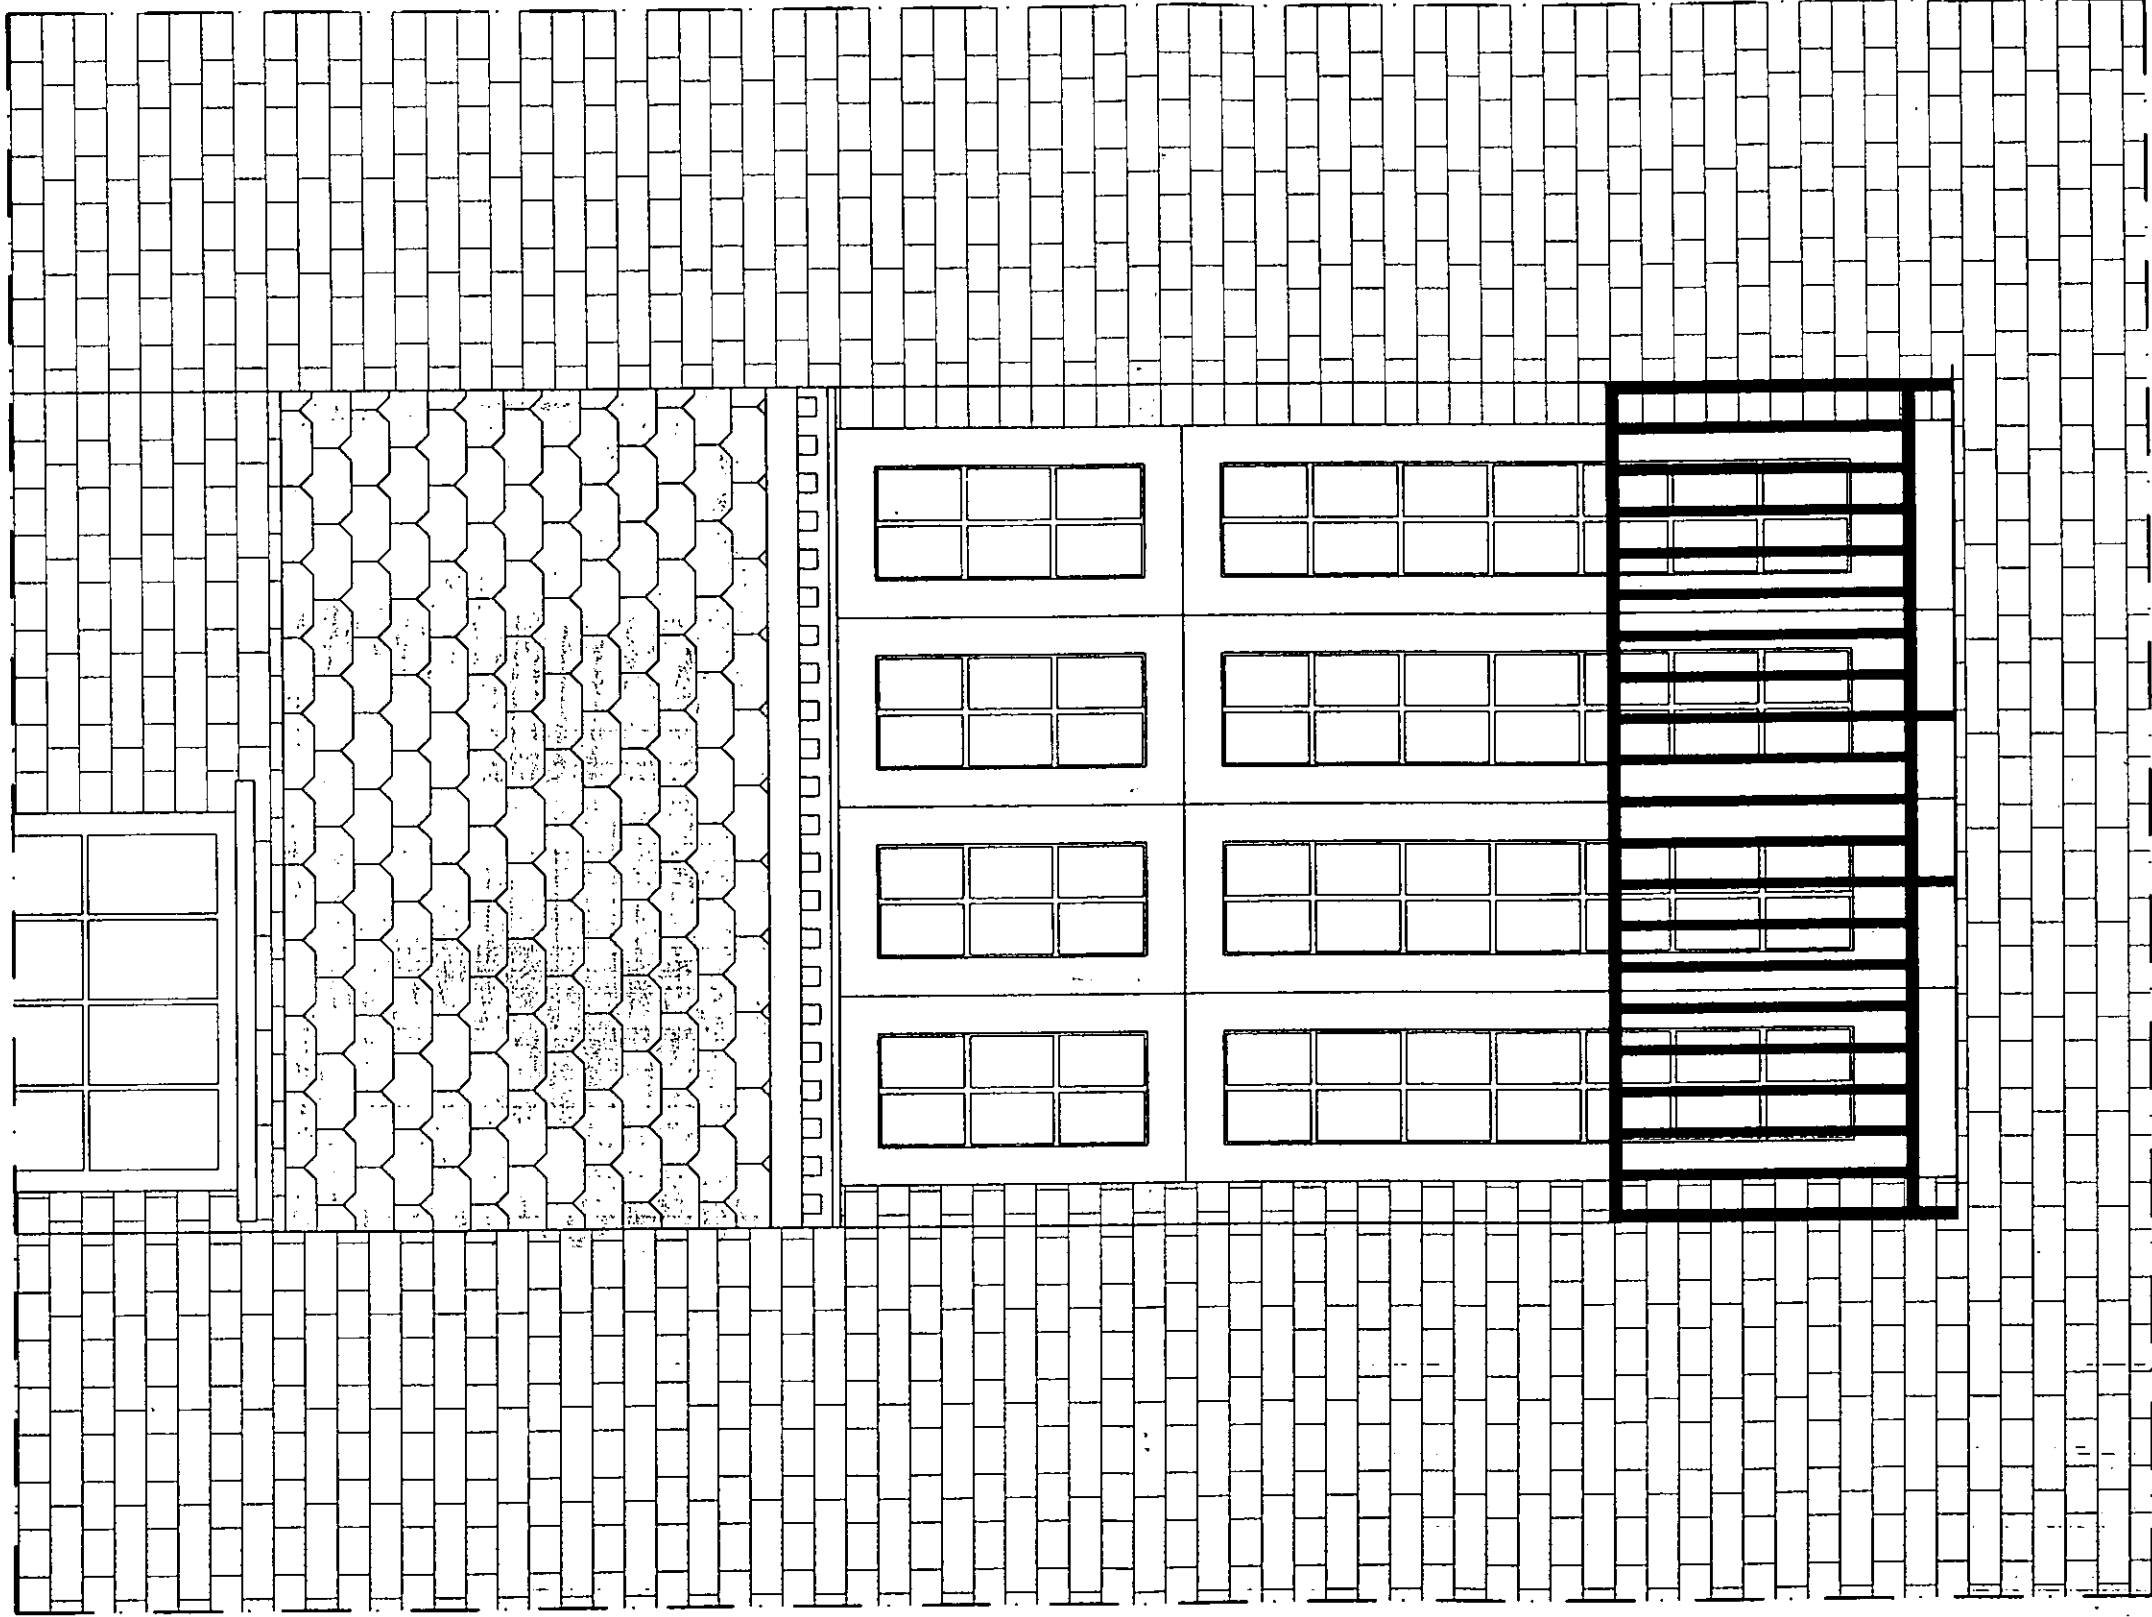


Proposed elevation

SCALE 1:20

R.B.K. & C.  
TOWN PLANNING  
15 DEC 2000  
RECEIVED

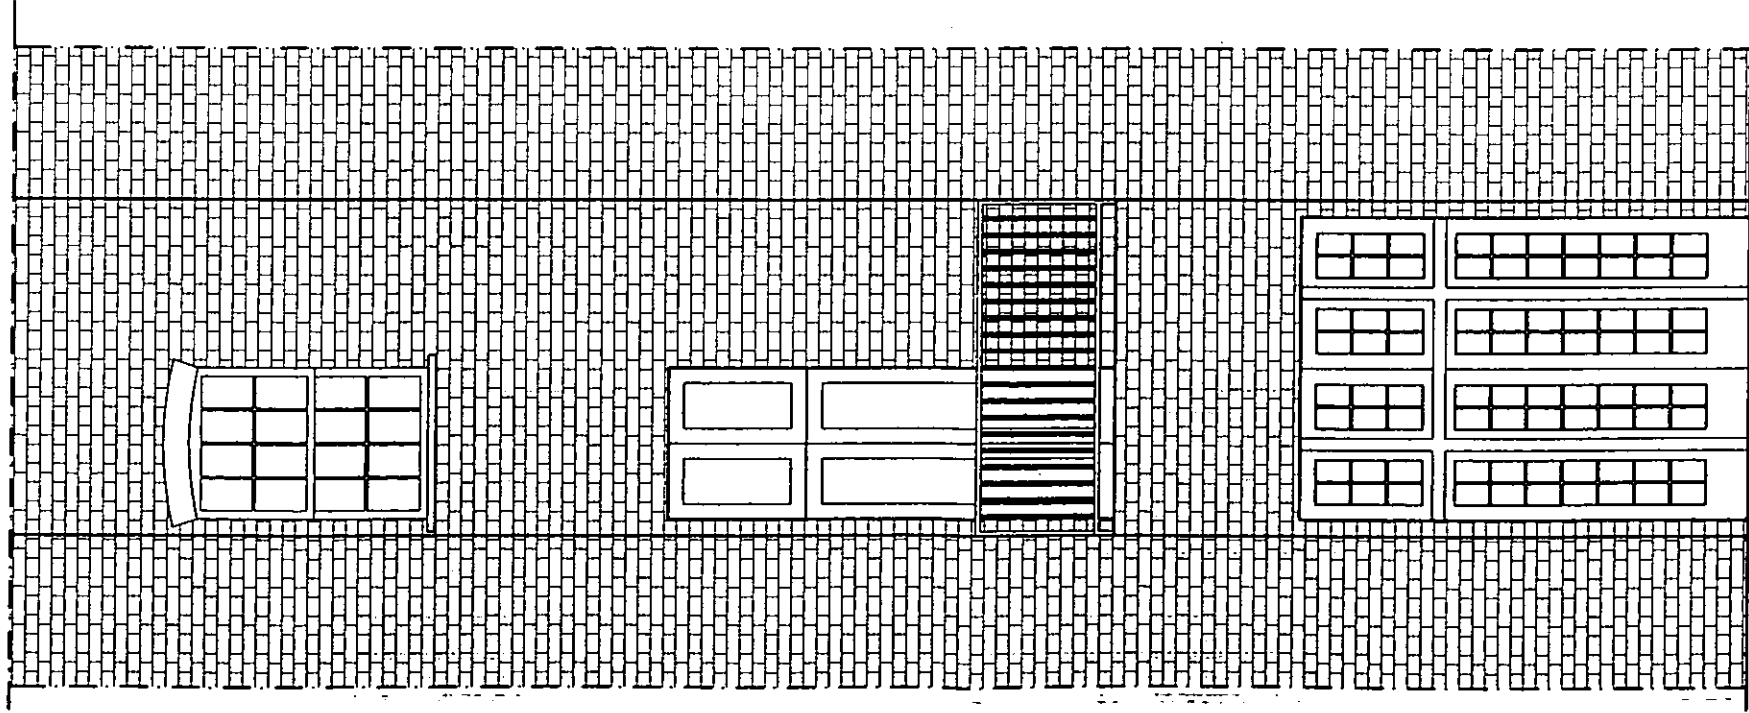

*Existing elevation*

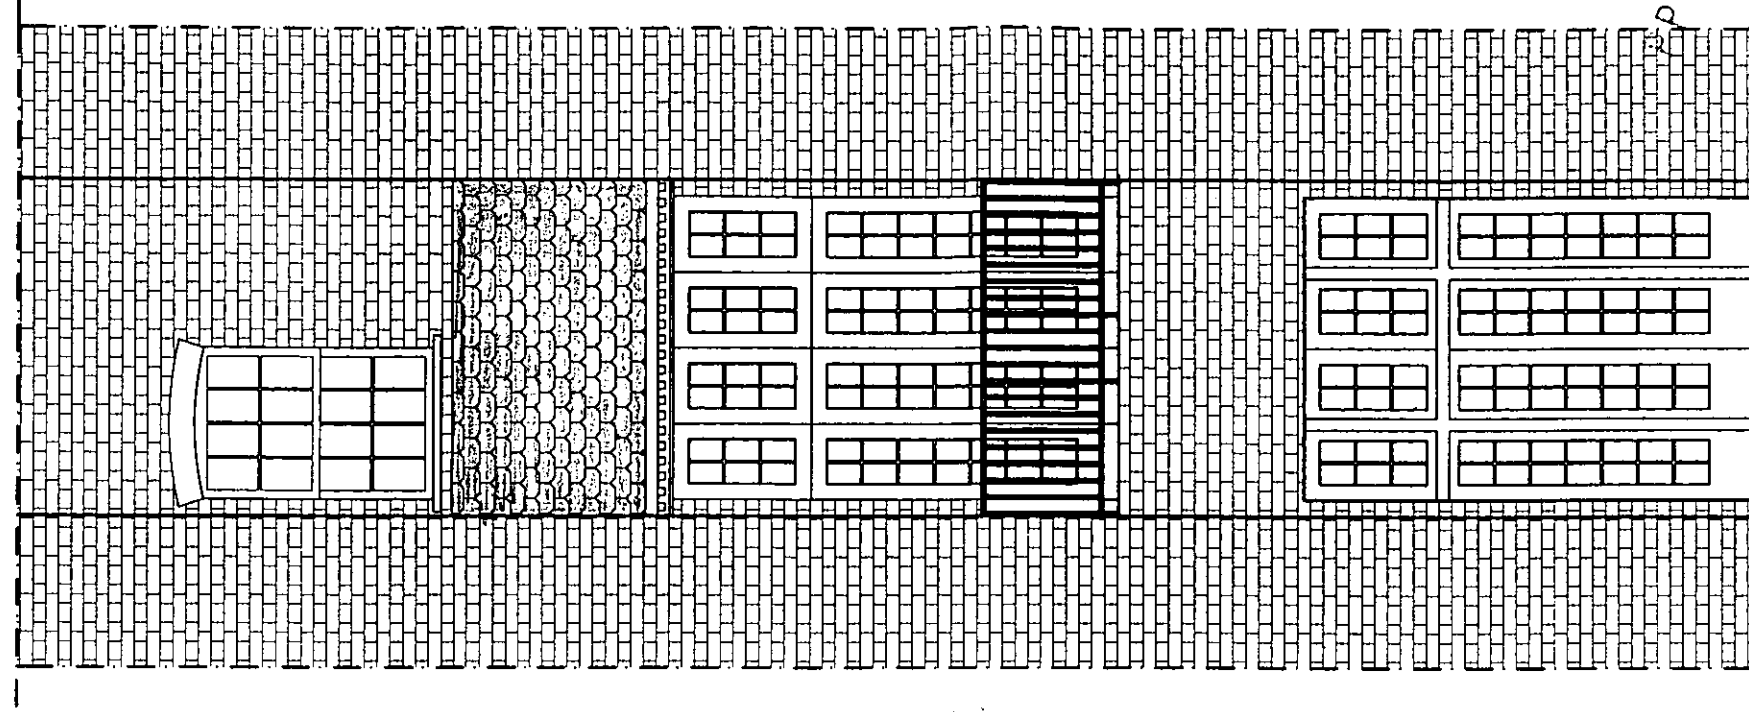


*Proposed elevation*

EP002873

SCALA 1:50

R.B.K. & C.  
TOWN PLANNING  
15 DEC 2000  
RECEIVED



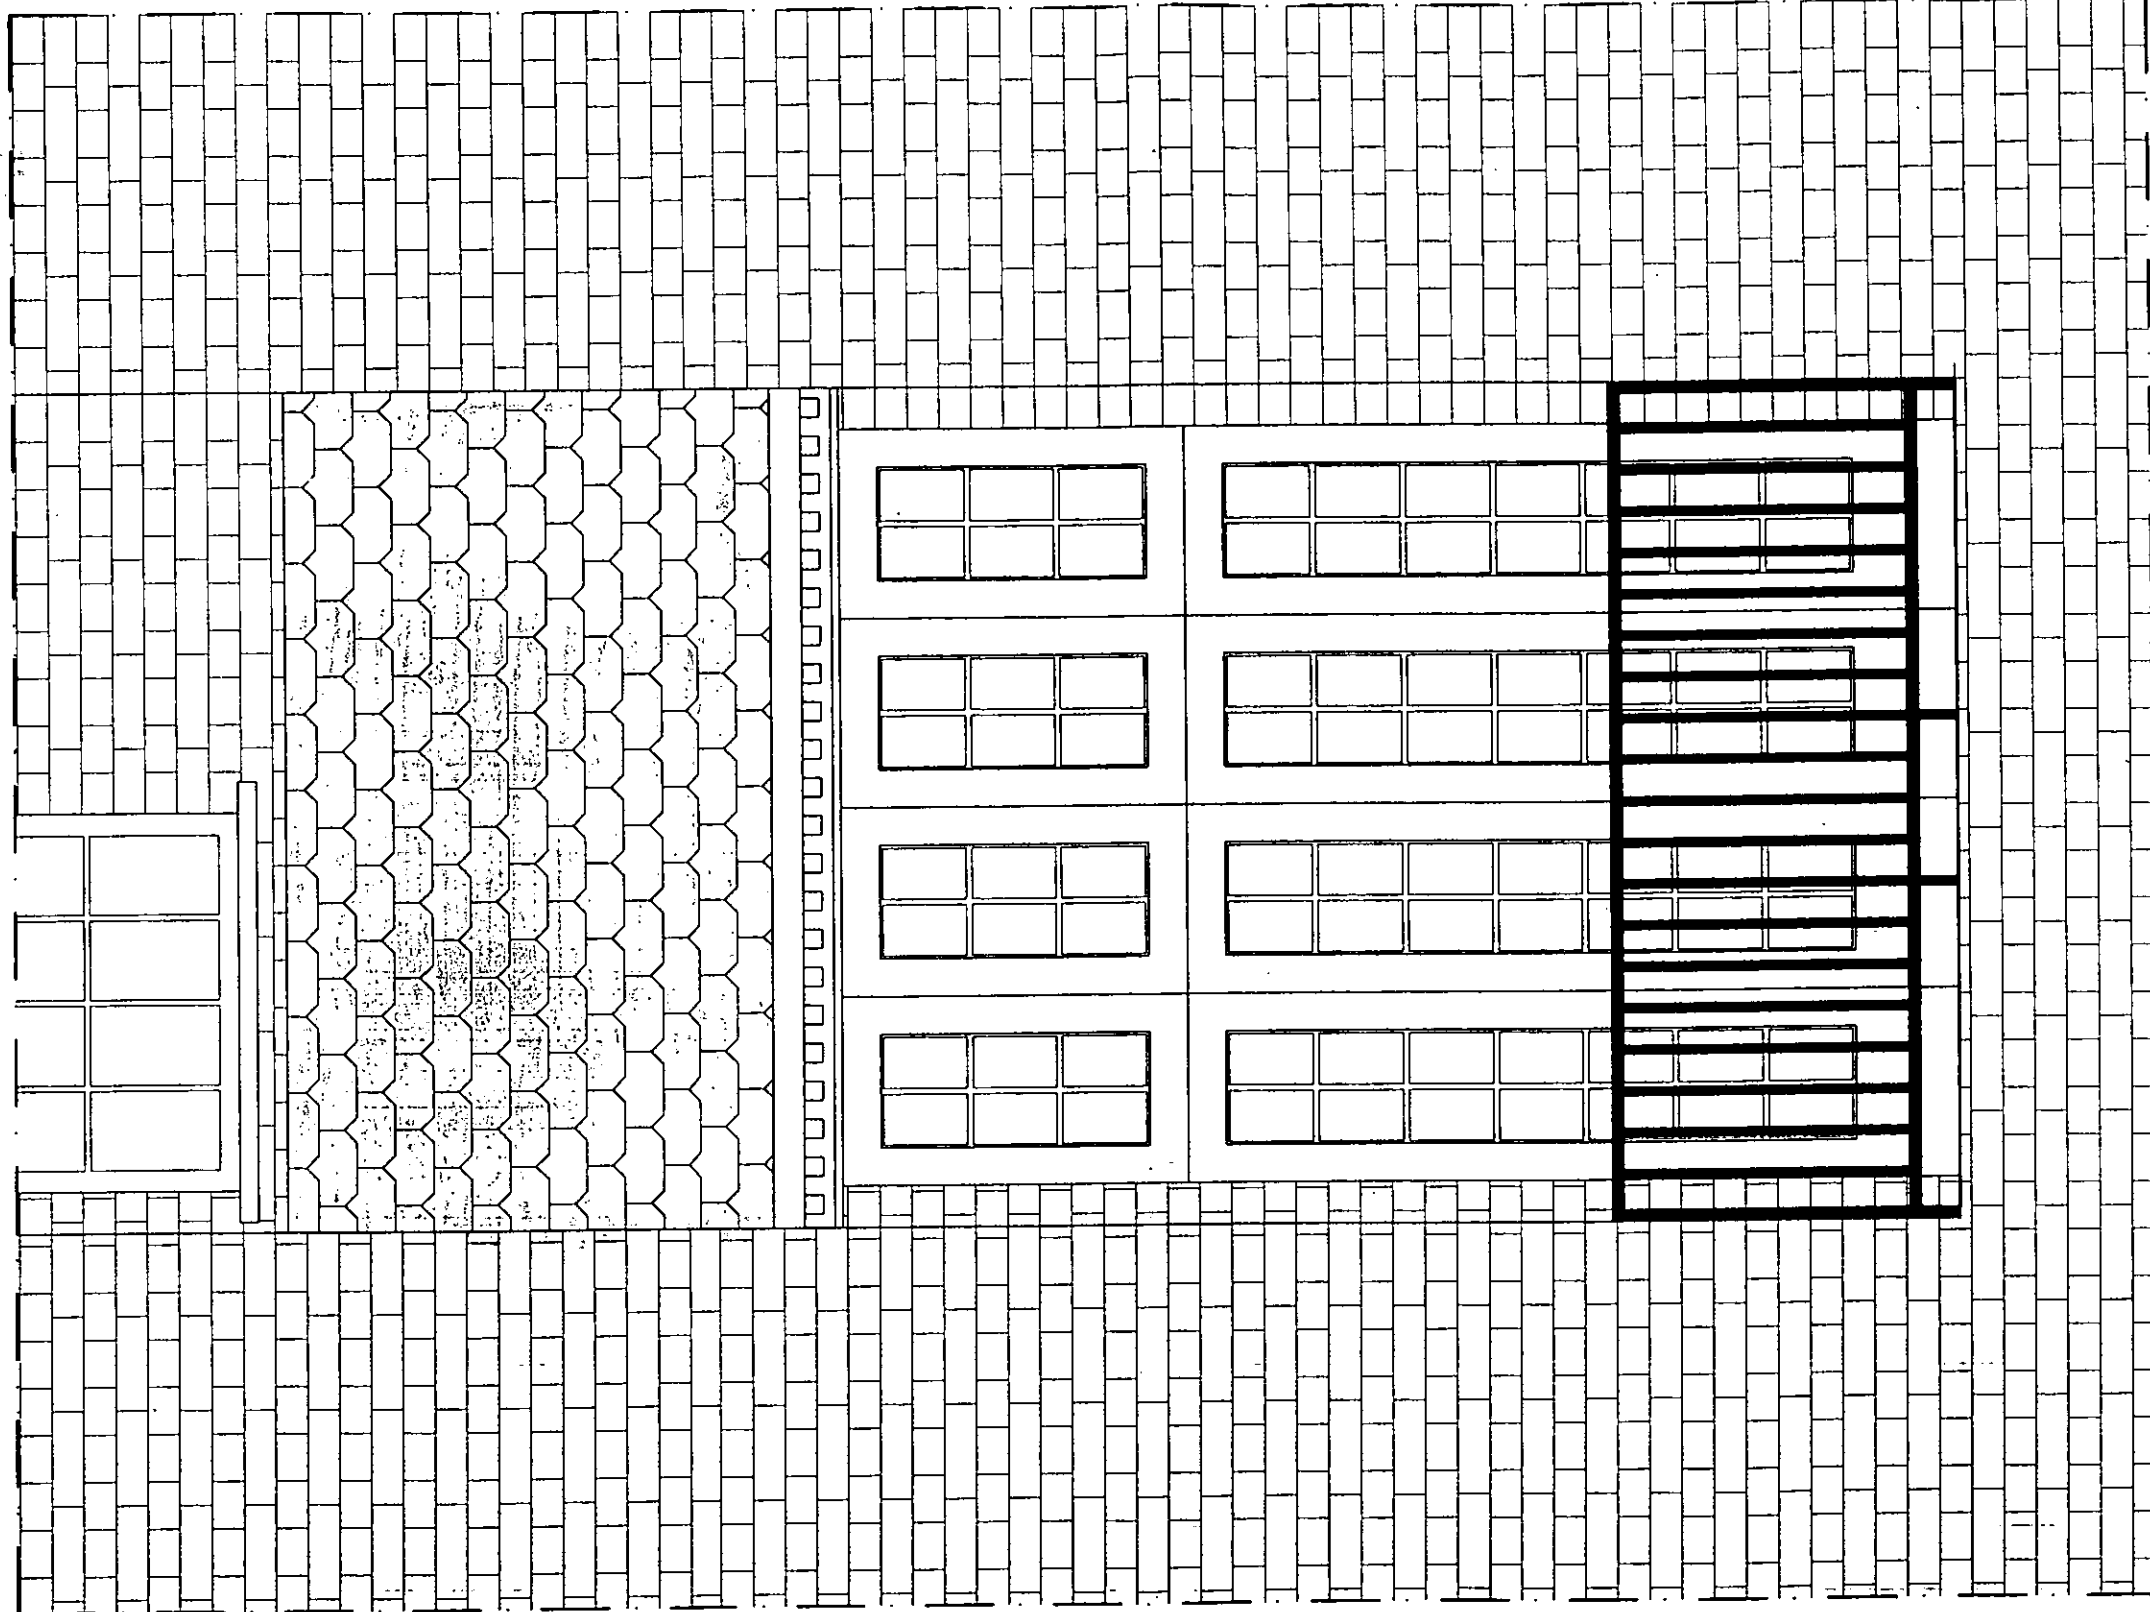


PP002873

*Proposed elevation*


R.B.K. & C.  
TOWN PLANNING  
15 DEC 2000  
RECEIVED

SCALE 1:20

SUPP.

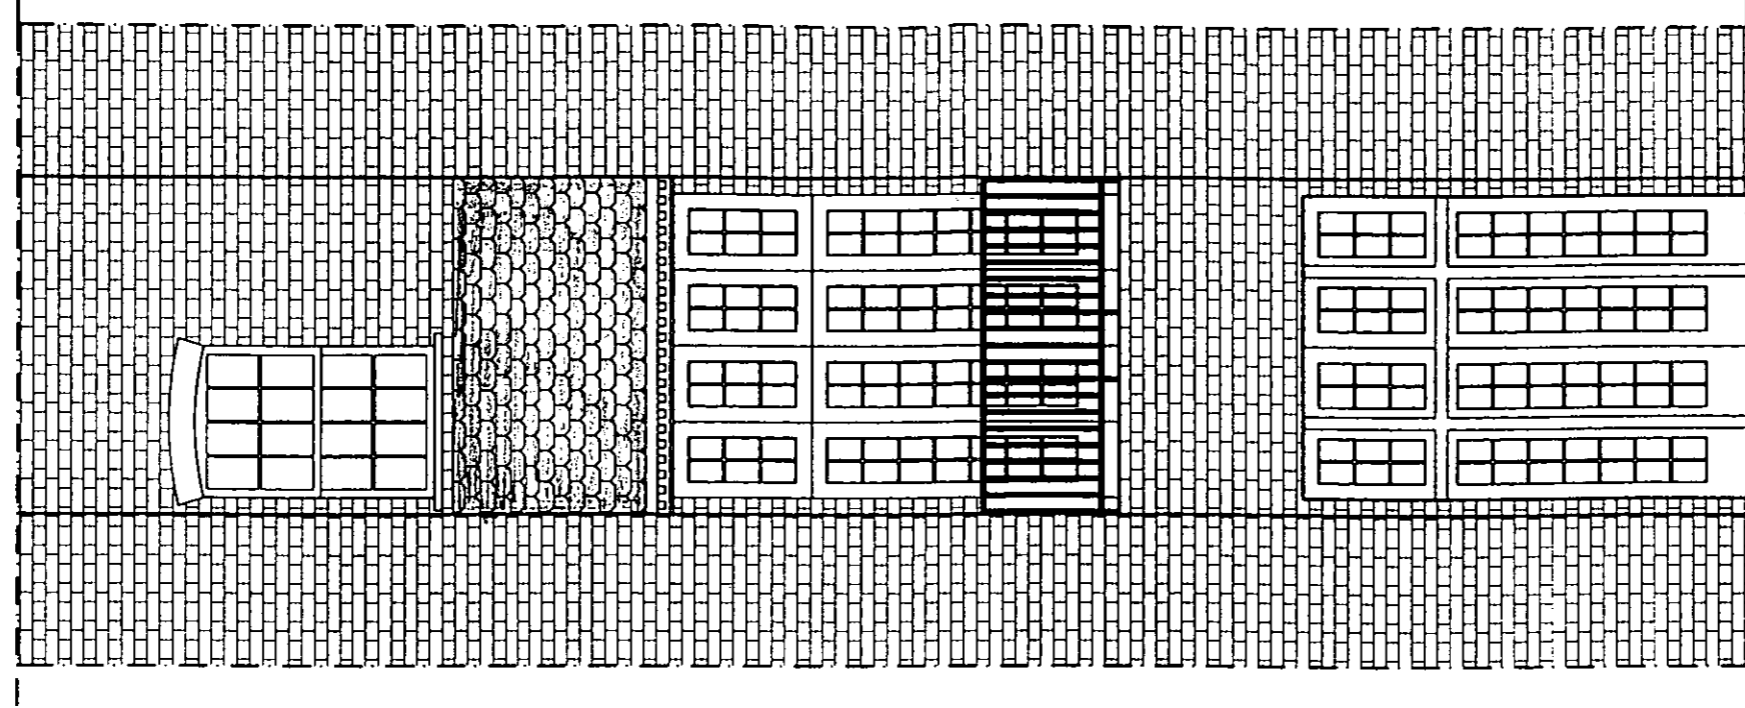

*Proposed elevation*

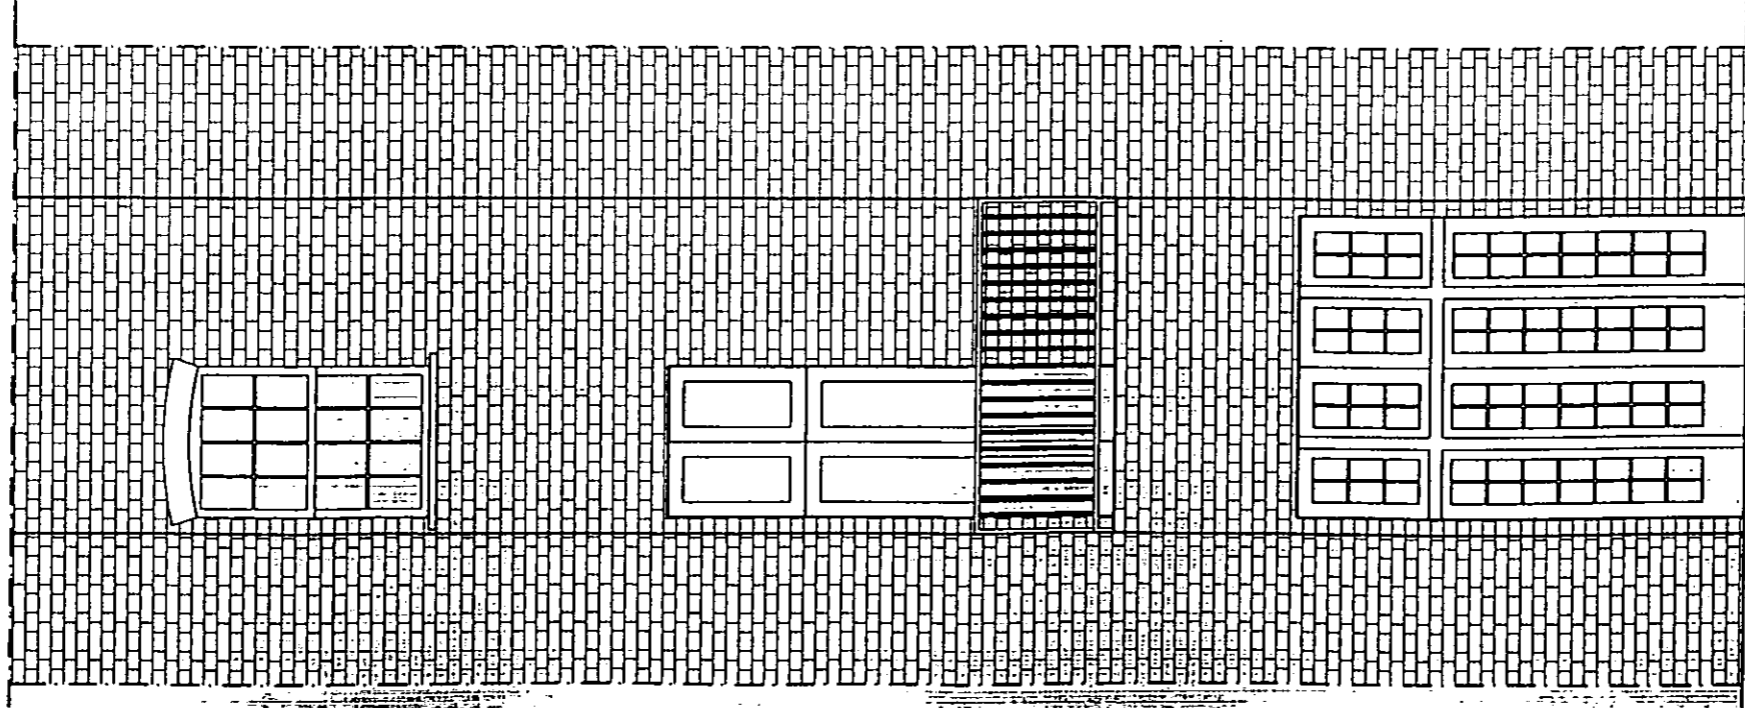


*Existing elevation*

SCALA 1:50

R.B.K. & C.  
TOWN PLANNING  
15 DEC 2000  
RECEIVED



PP002873

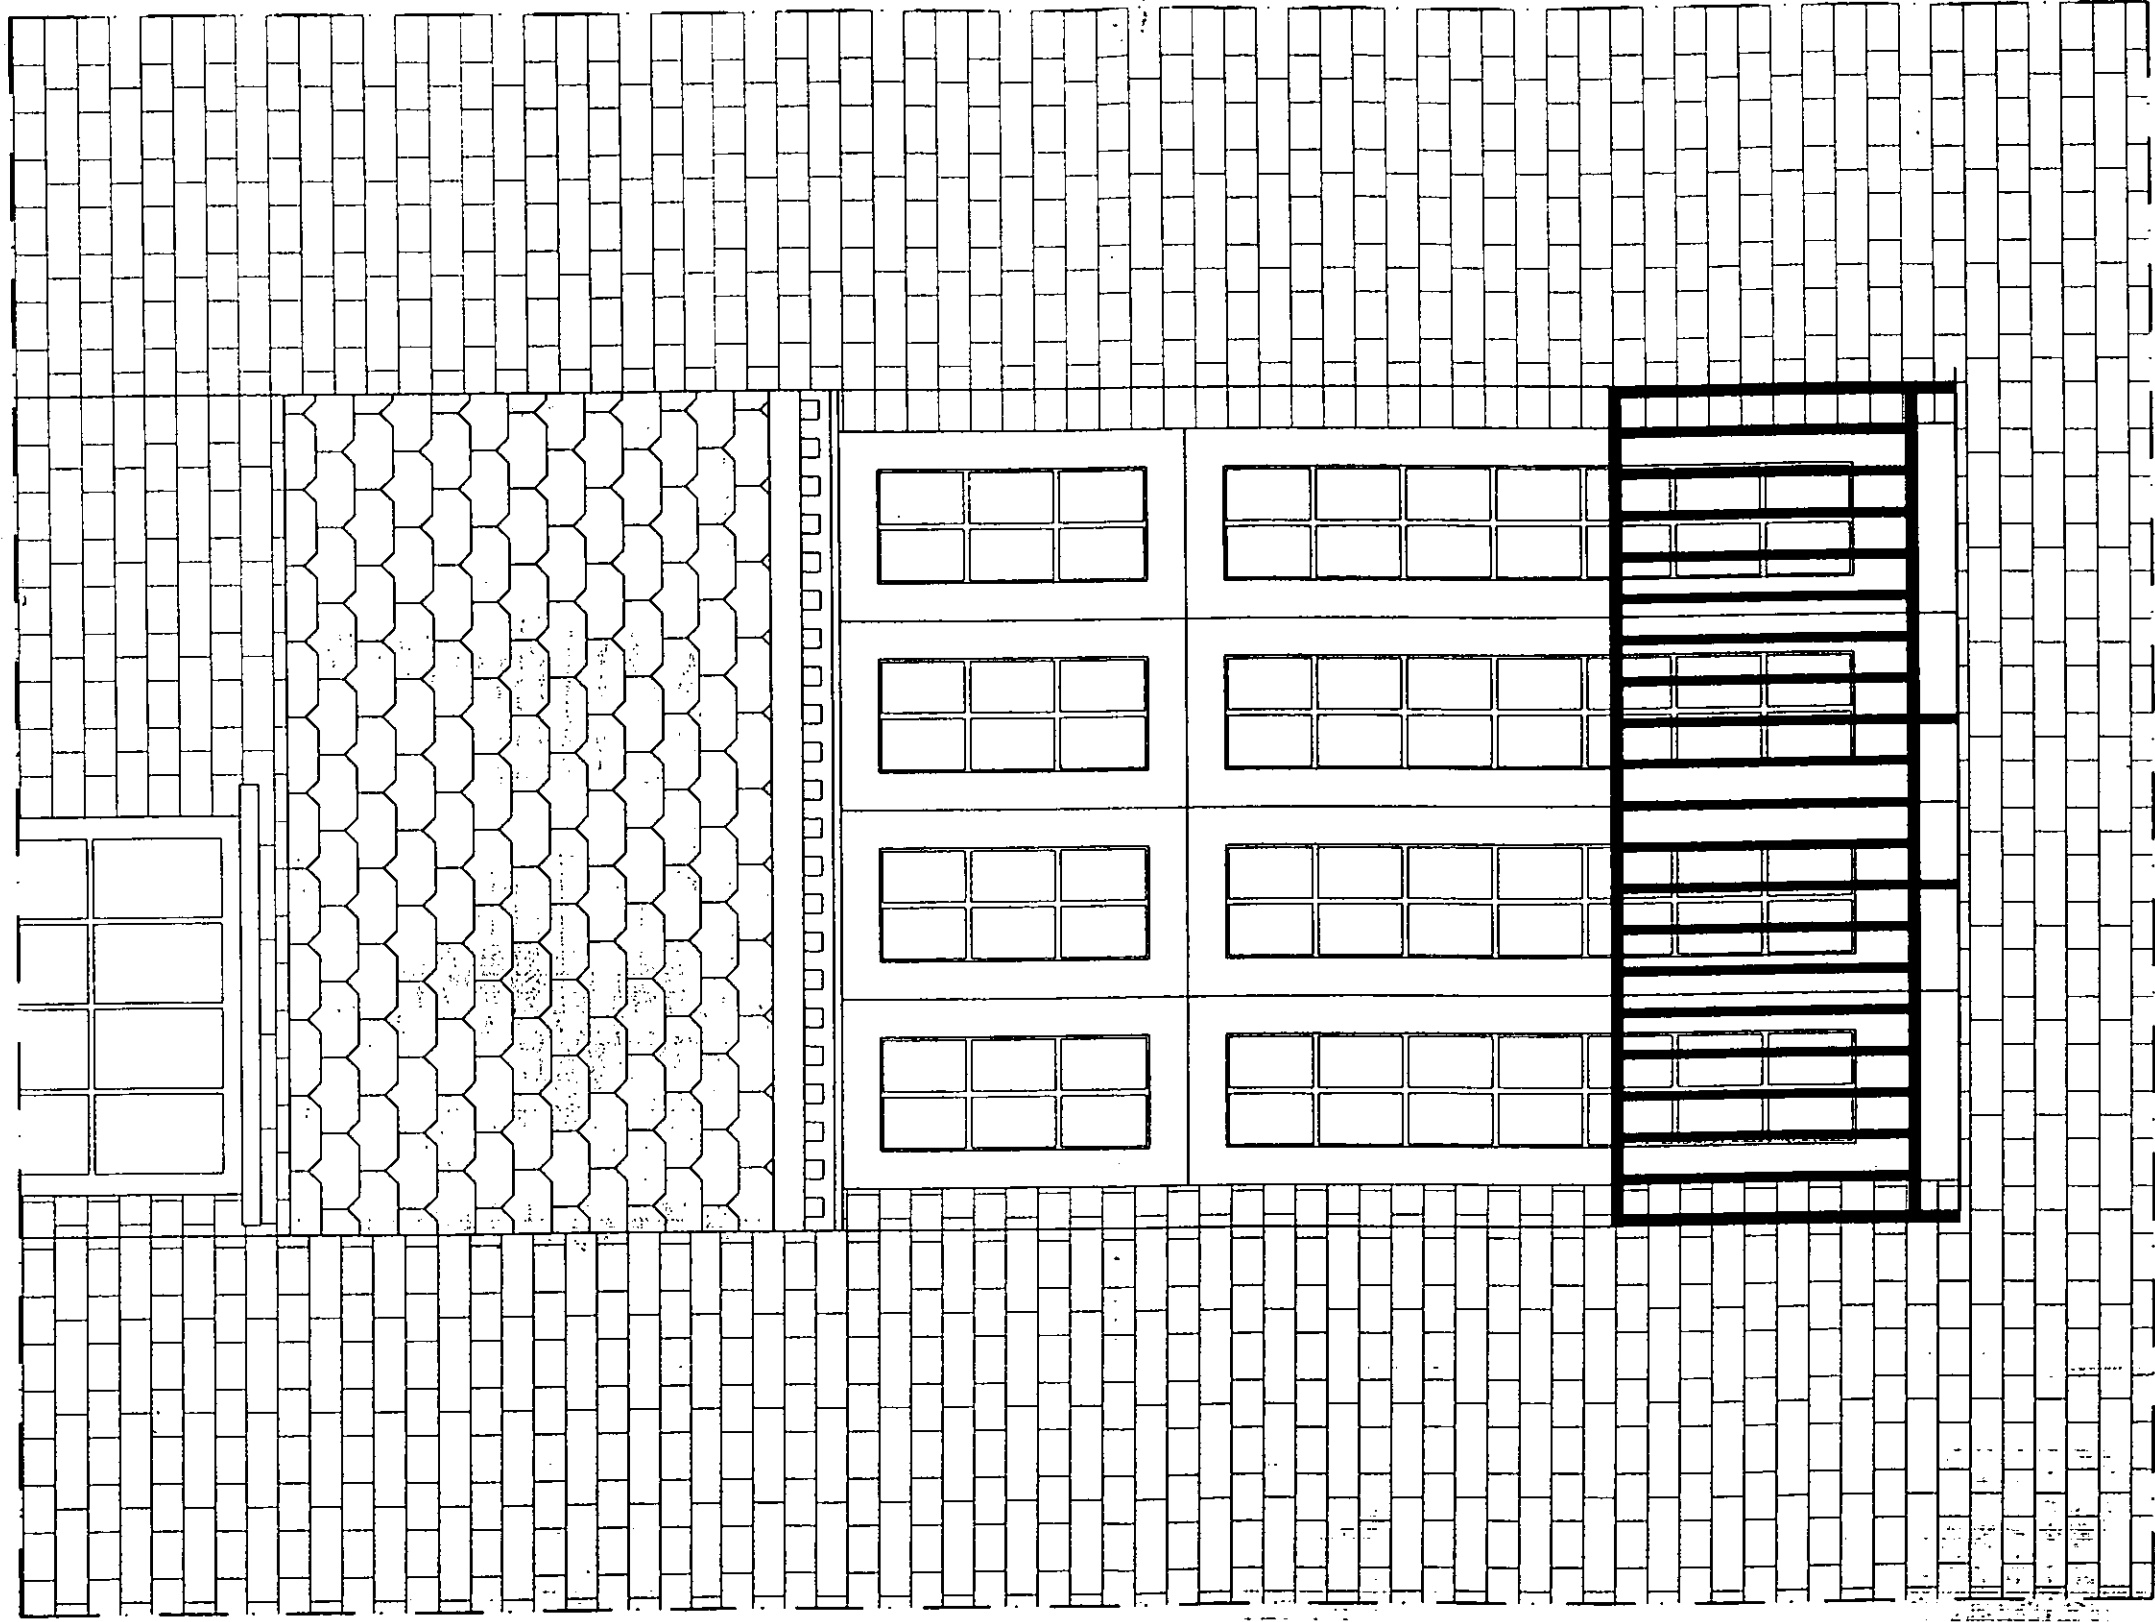

PP002873  
Proposed elevation

R.B.K. & C.  
TOWN PLANNING  
15 DEC 2000  
RECEIVED

SCALE 1:20

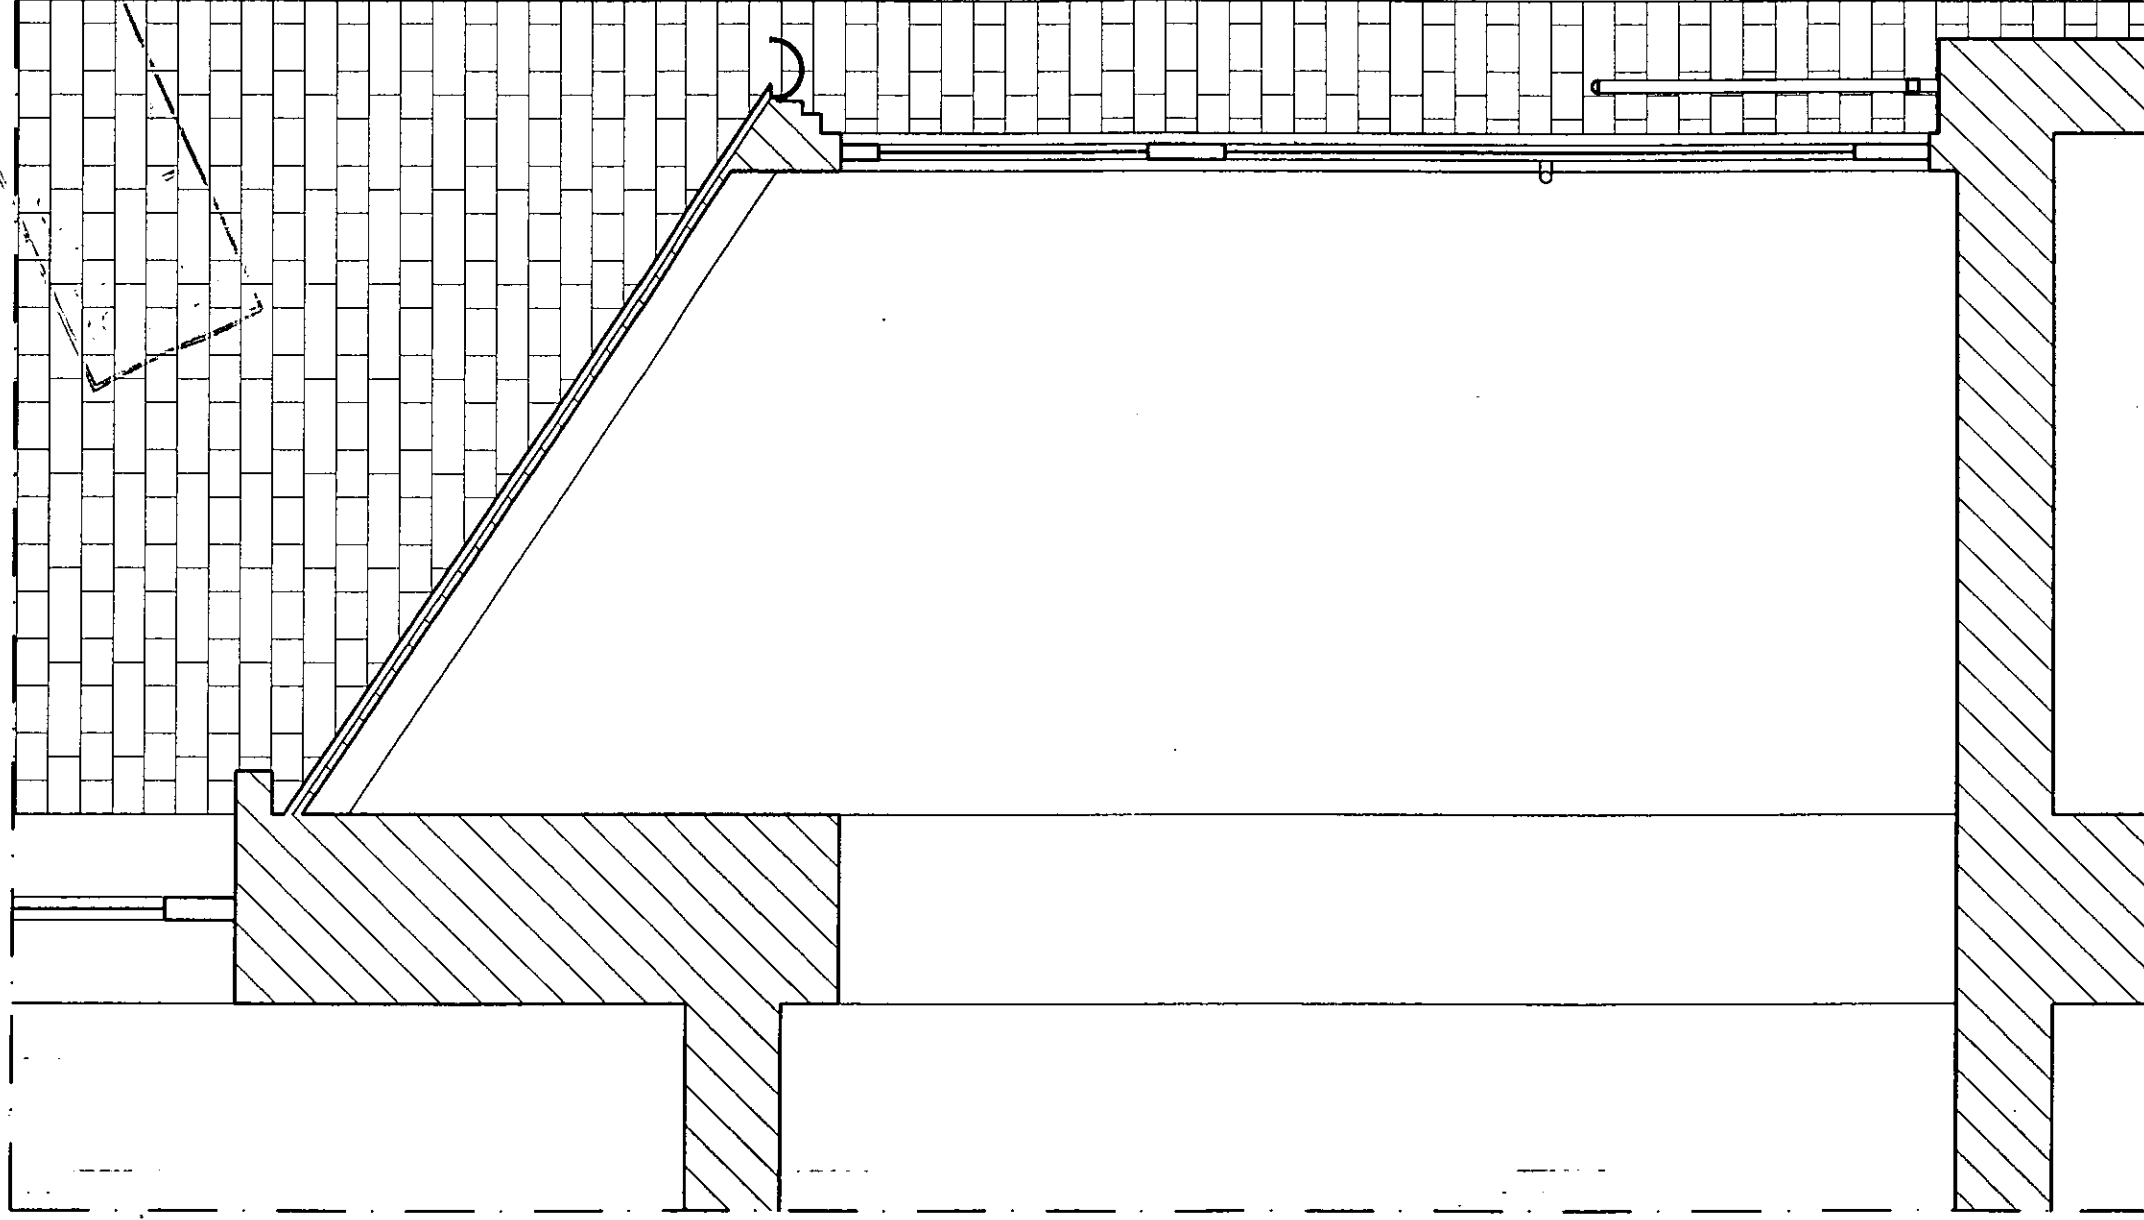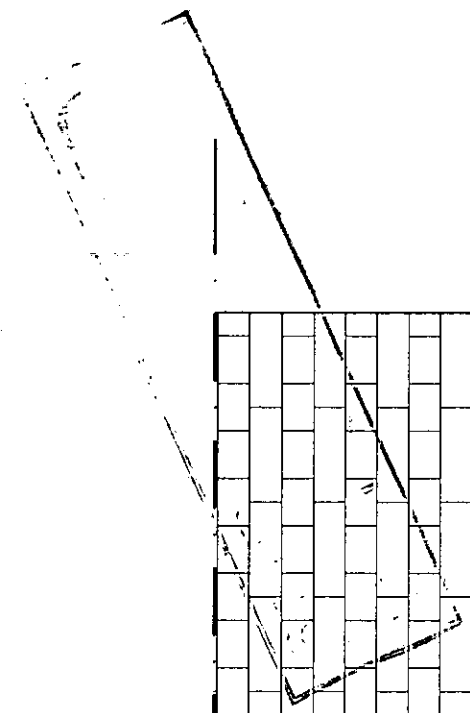


PP002873

Section

R.B.K. & C.  
TOWN PLANNING  
15 DEC 2000  
RECEIVED

SCALE 1:20


R.B.K. & C.  
TOWN PLANNING  
29 JAN 2001  
RECEIVED

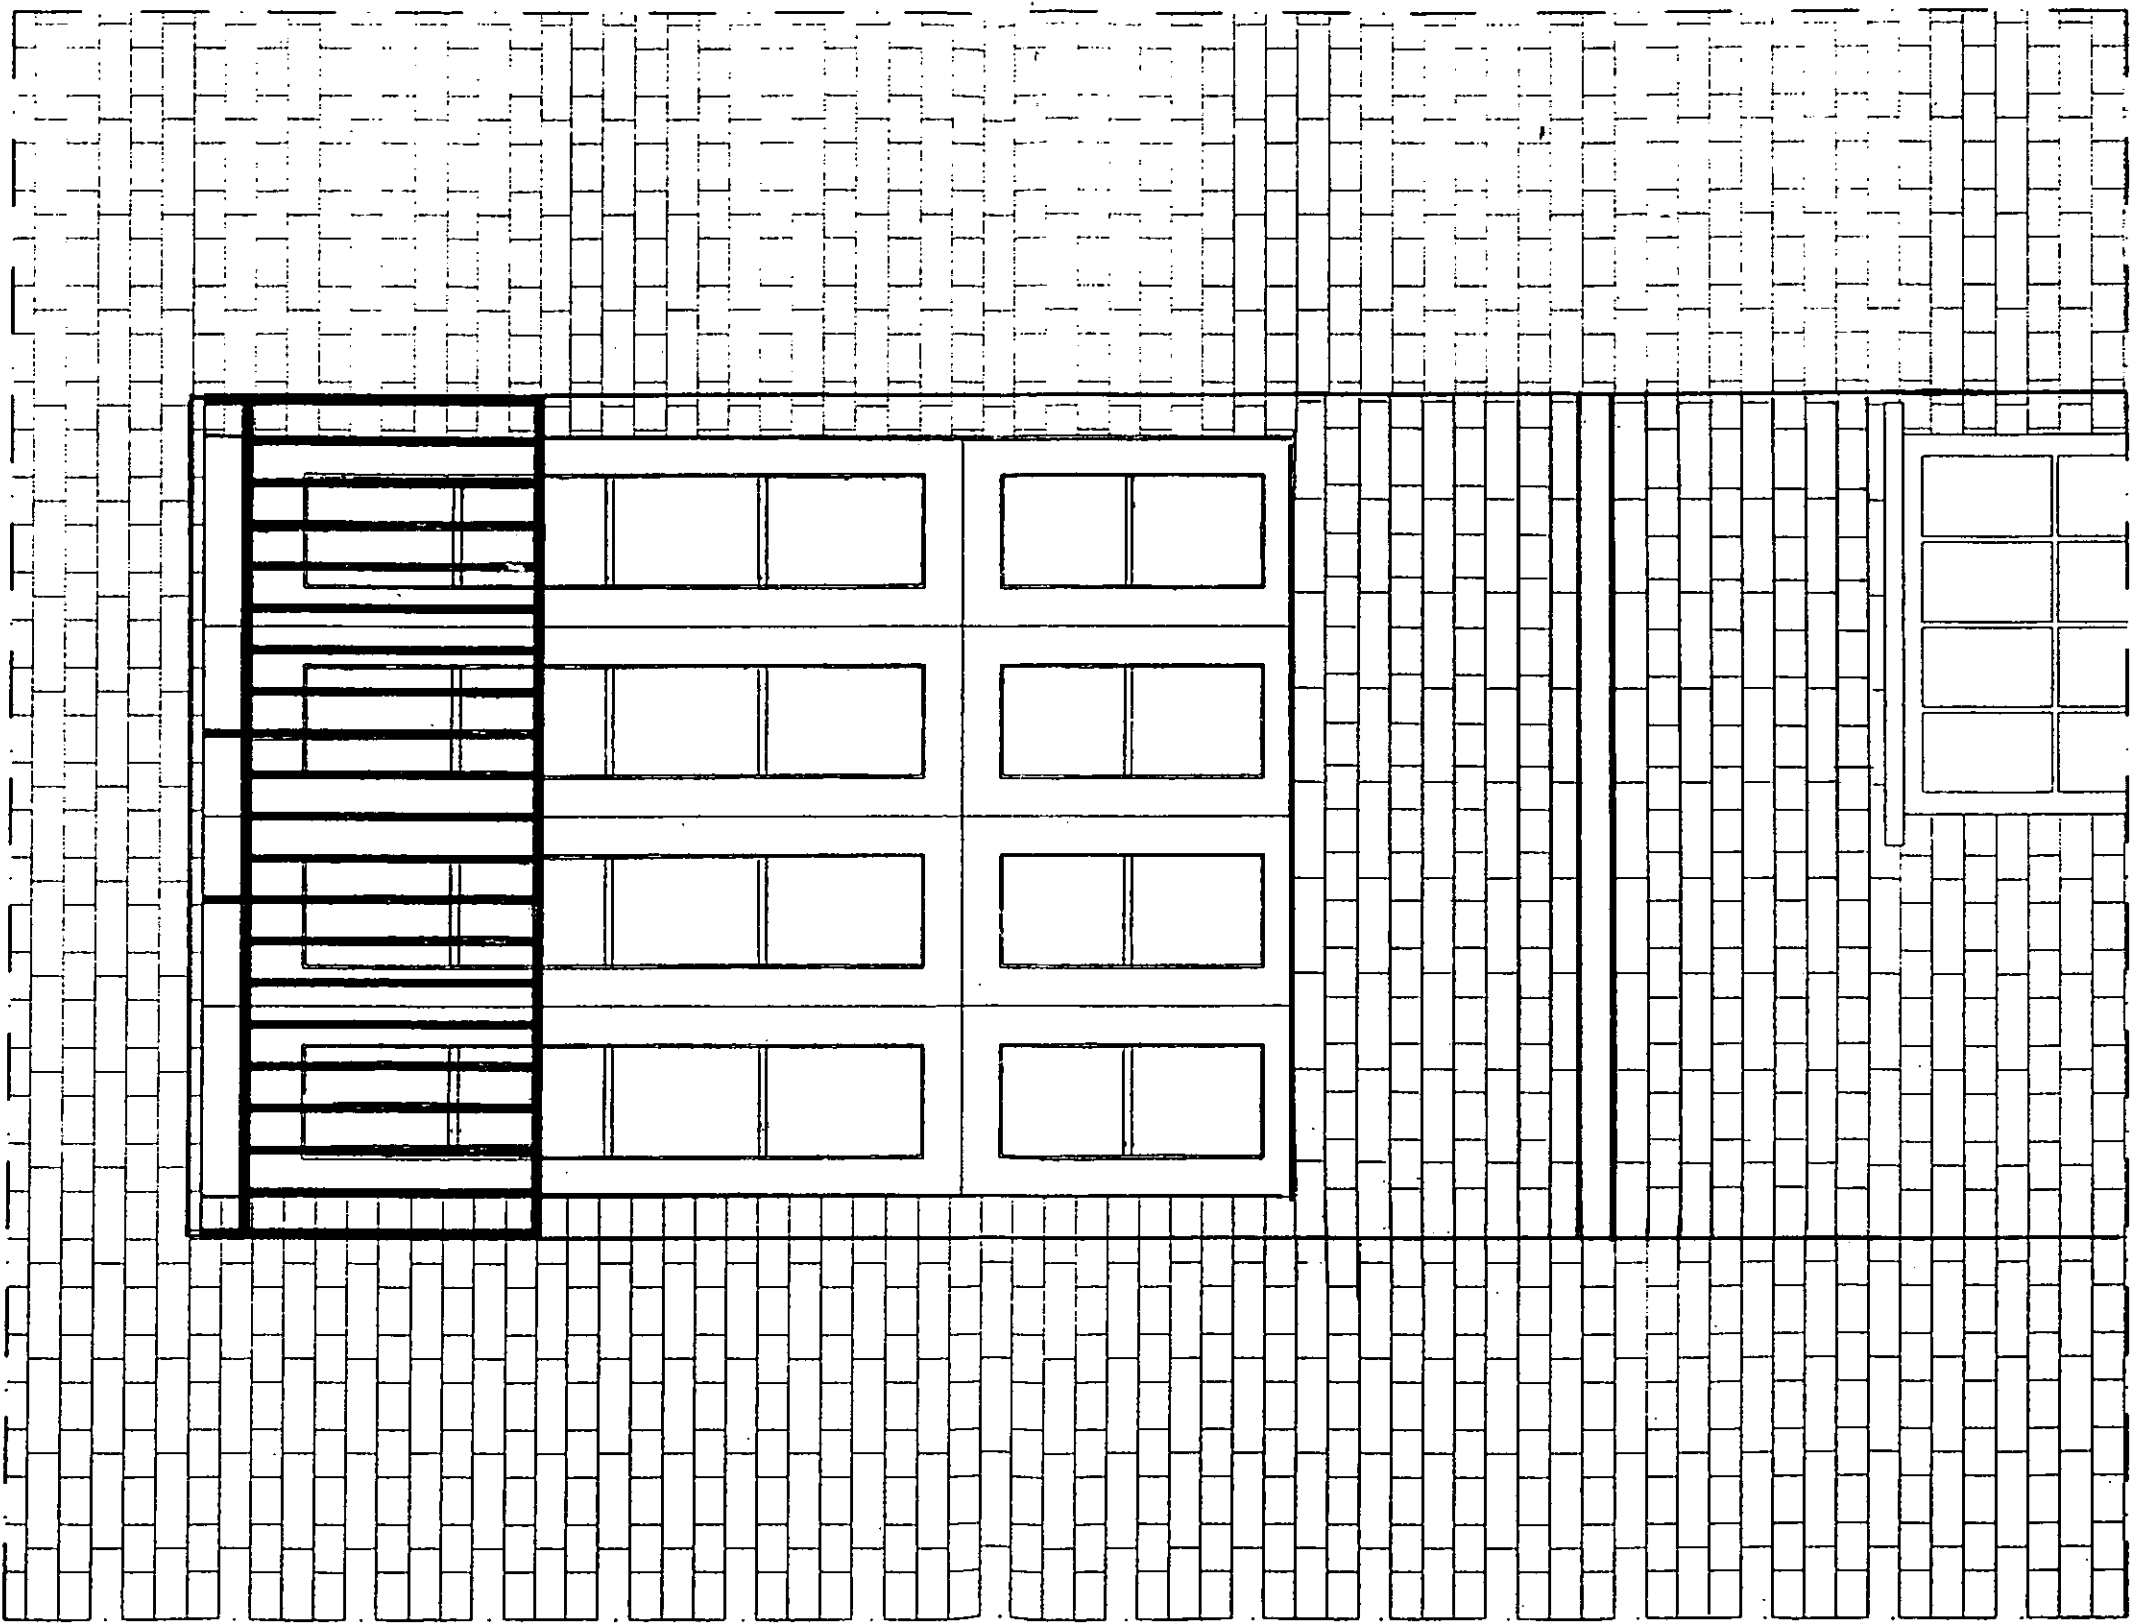

*Proposed elevation*

*PP/00/2873A*

SCALE 1:20

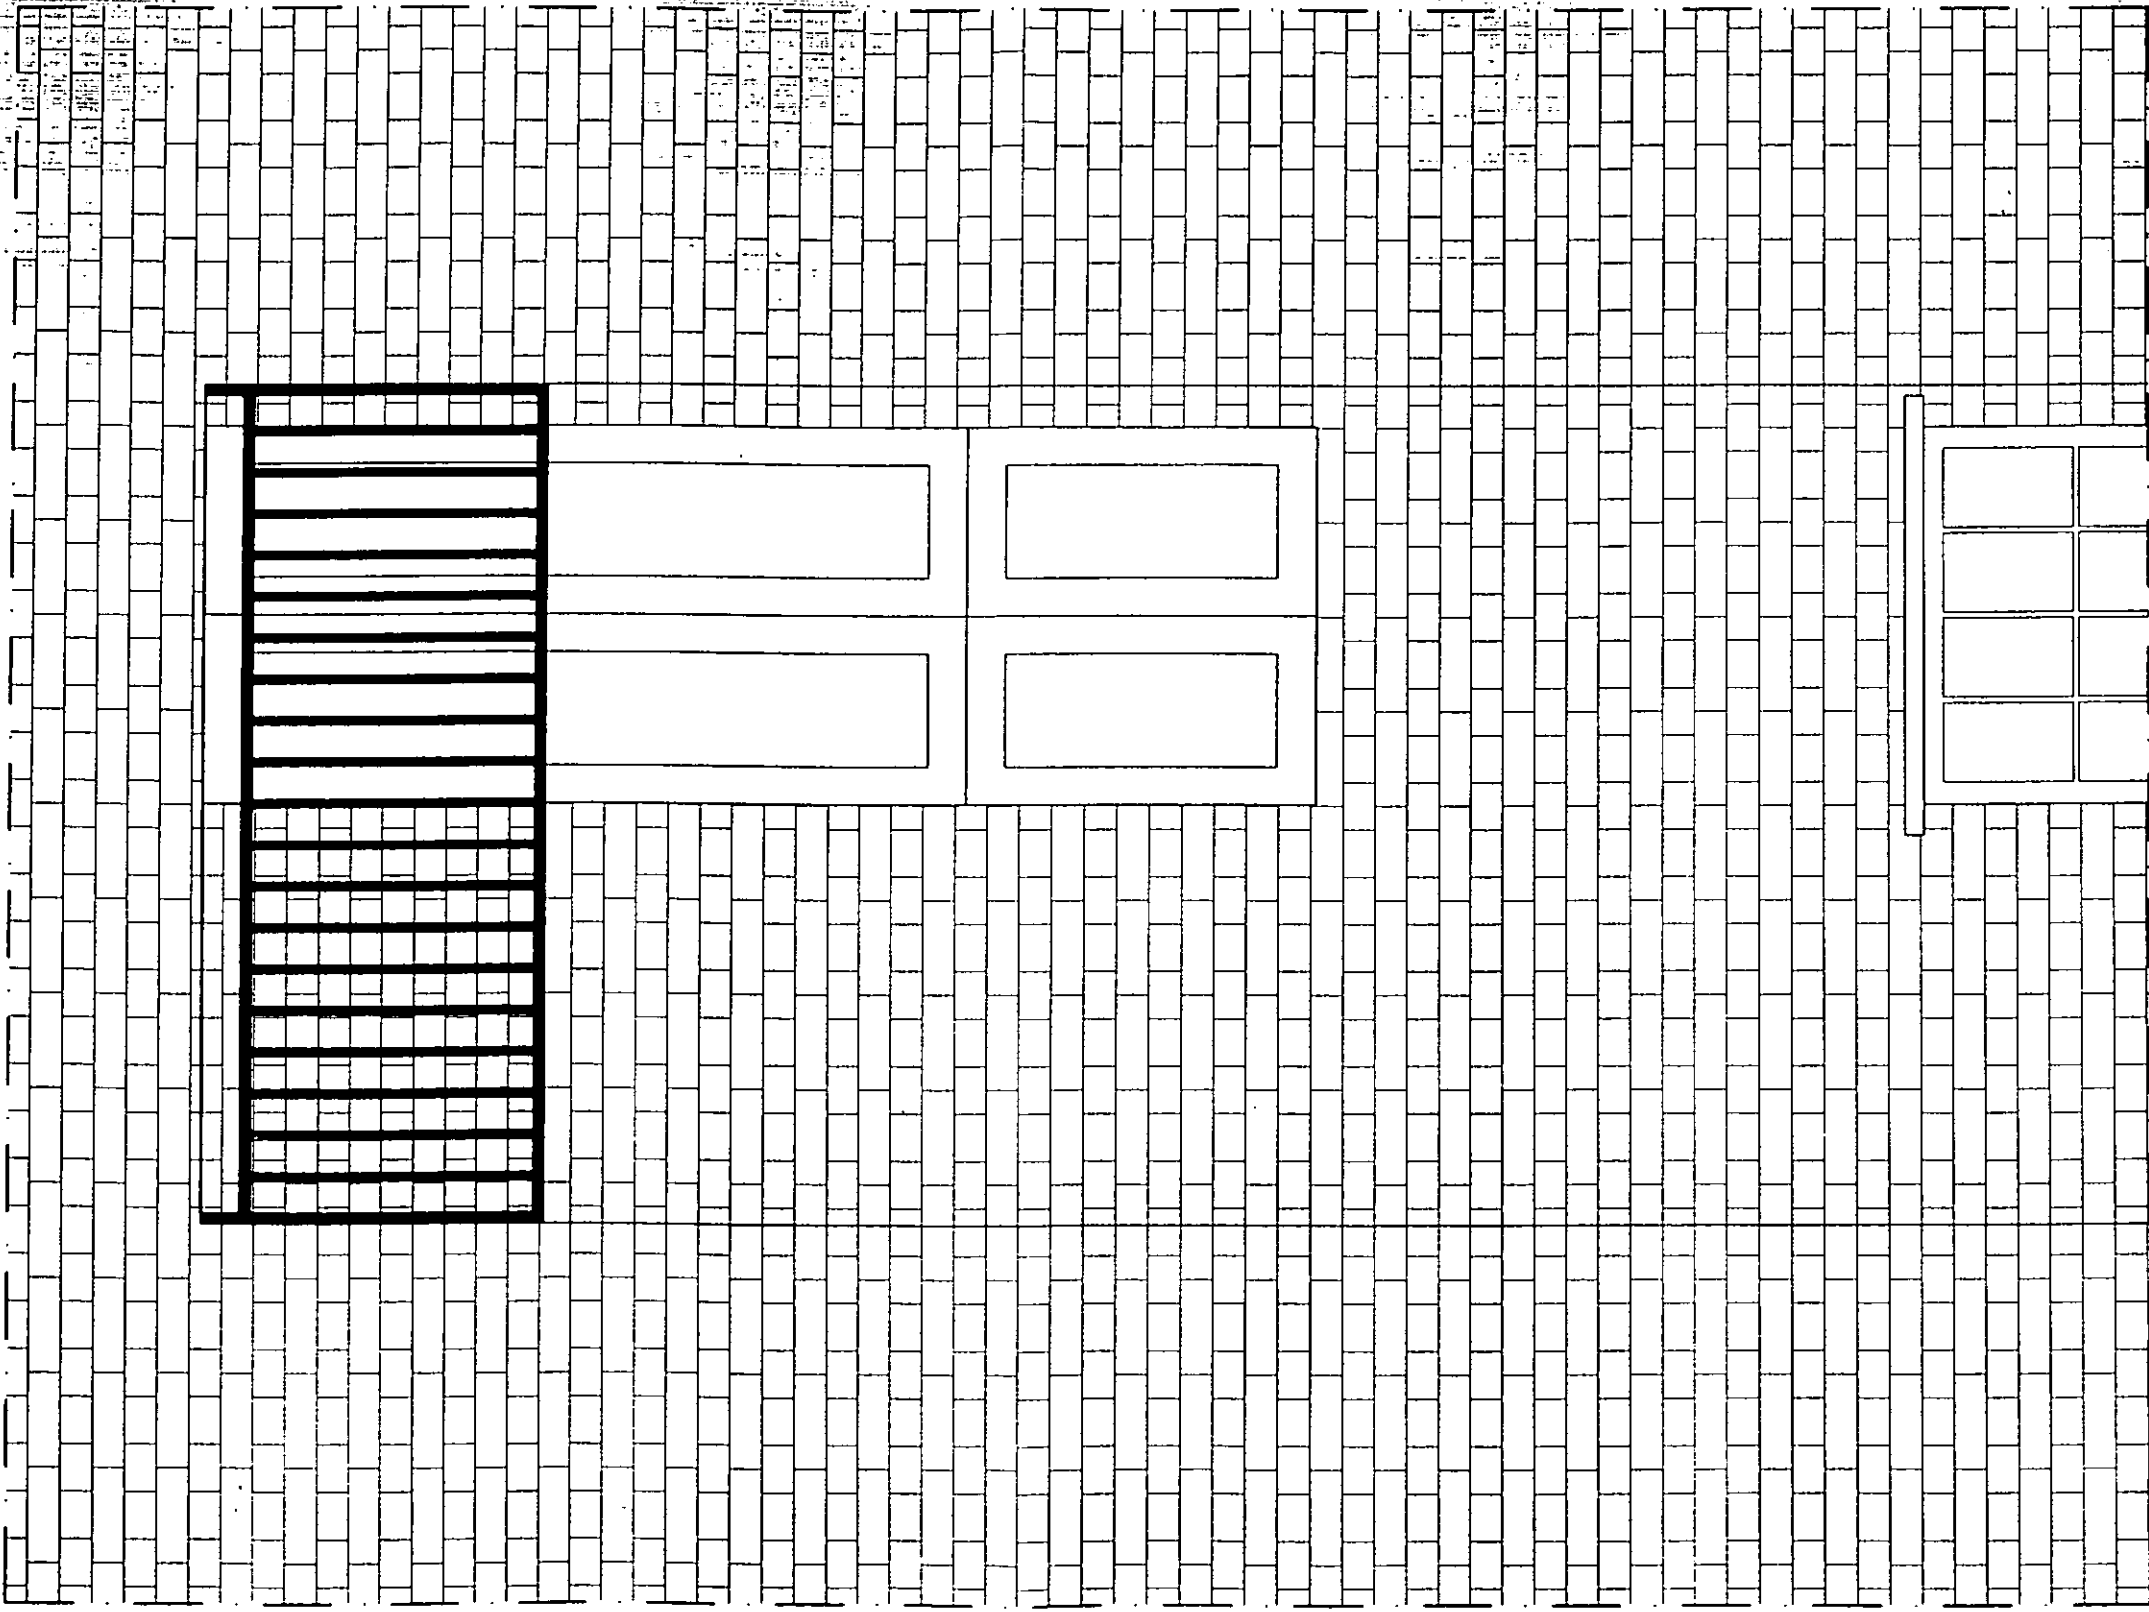


SCALE 1:20

PP002873


Existing elevation

R.B.K. & C.  
TOWN PLANNING  
1 5 DEC 2000  
RECEIVED

R.B.K. & C.  
TOWN PLANNING  
29 JAN 2001  
RECEIVED

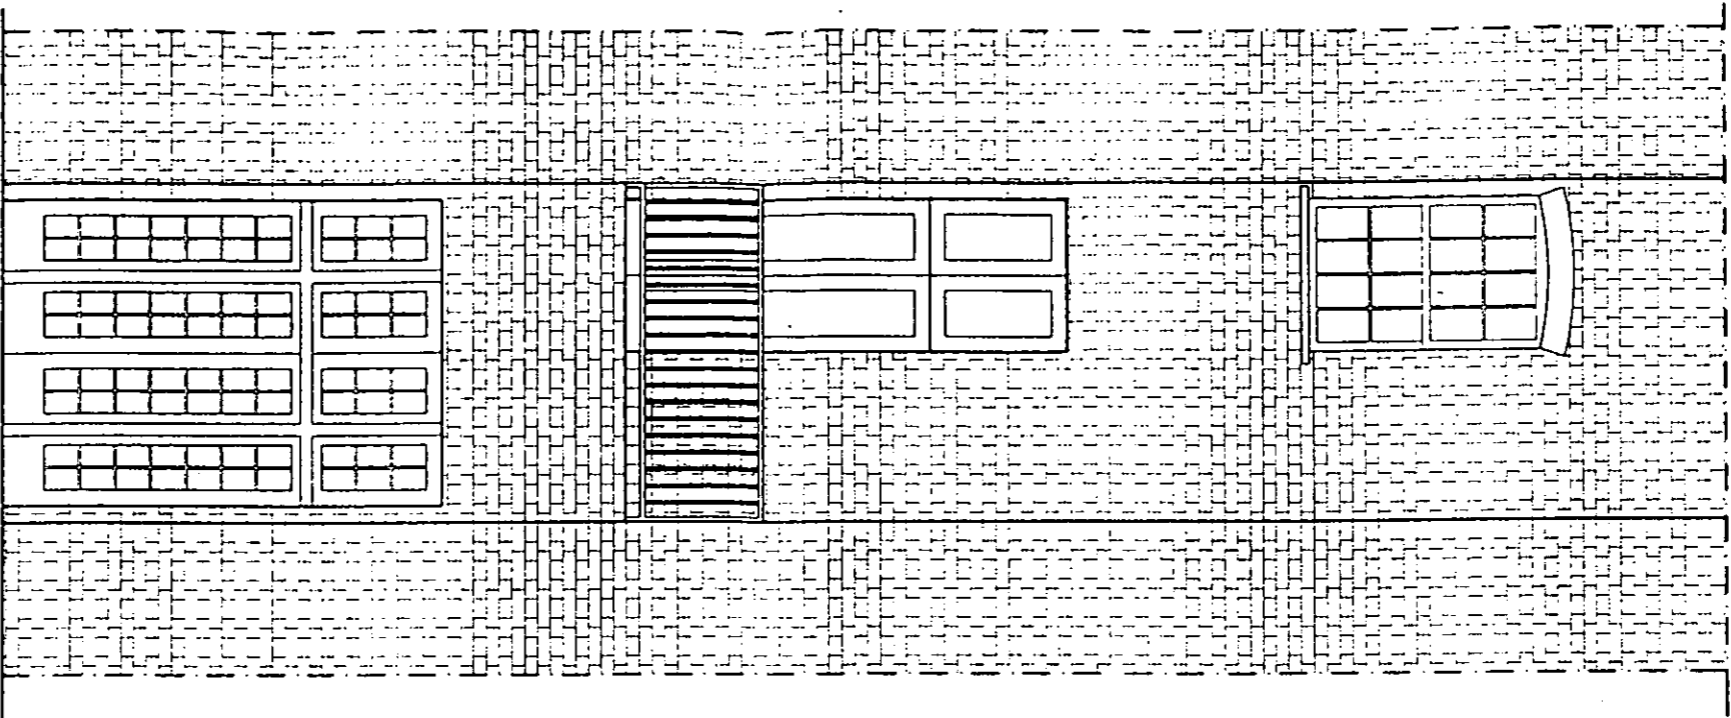

*Existing elevation*

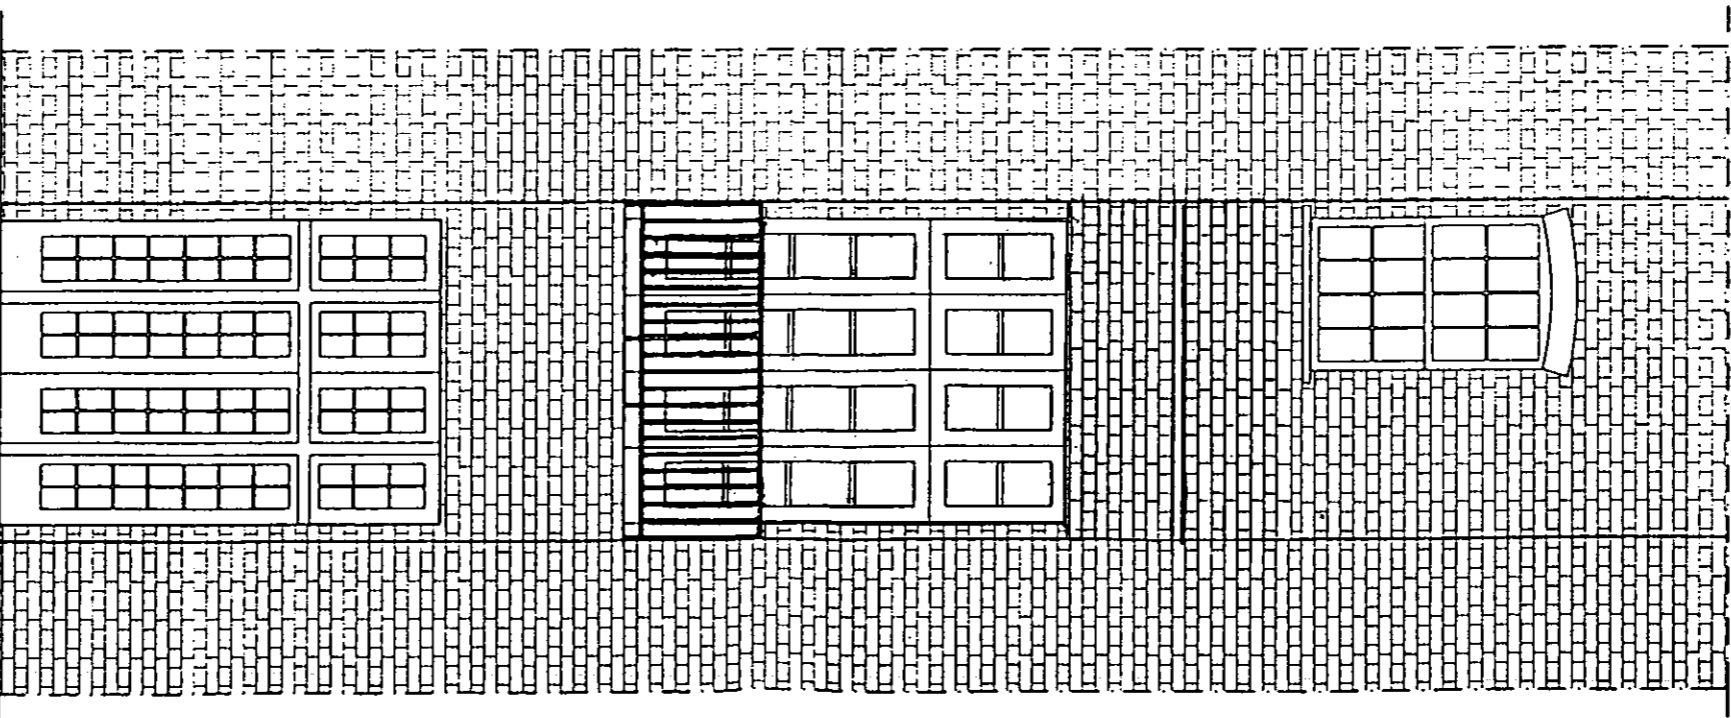

*Proposed elevation*

SCALA 1:50

PA/00/2873A

# APPROVED DRAWINGS


Please Index As

File Number

## APPROVED DRAWINGS

Part	1	Part	11
Part	2	Part	12
Part	3	Part	13
Part	4	Part	14
Part	5	Part	15
Part	6	Part	16
Part	7	Part	17
Part	8	Part	18
Part	9	Part	19
Part	10	Part	20



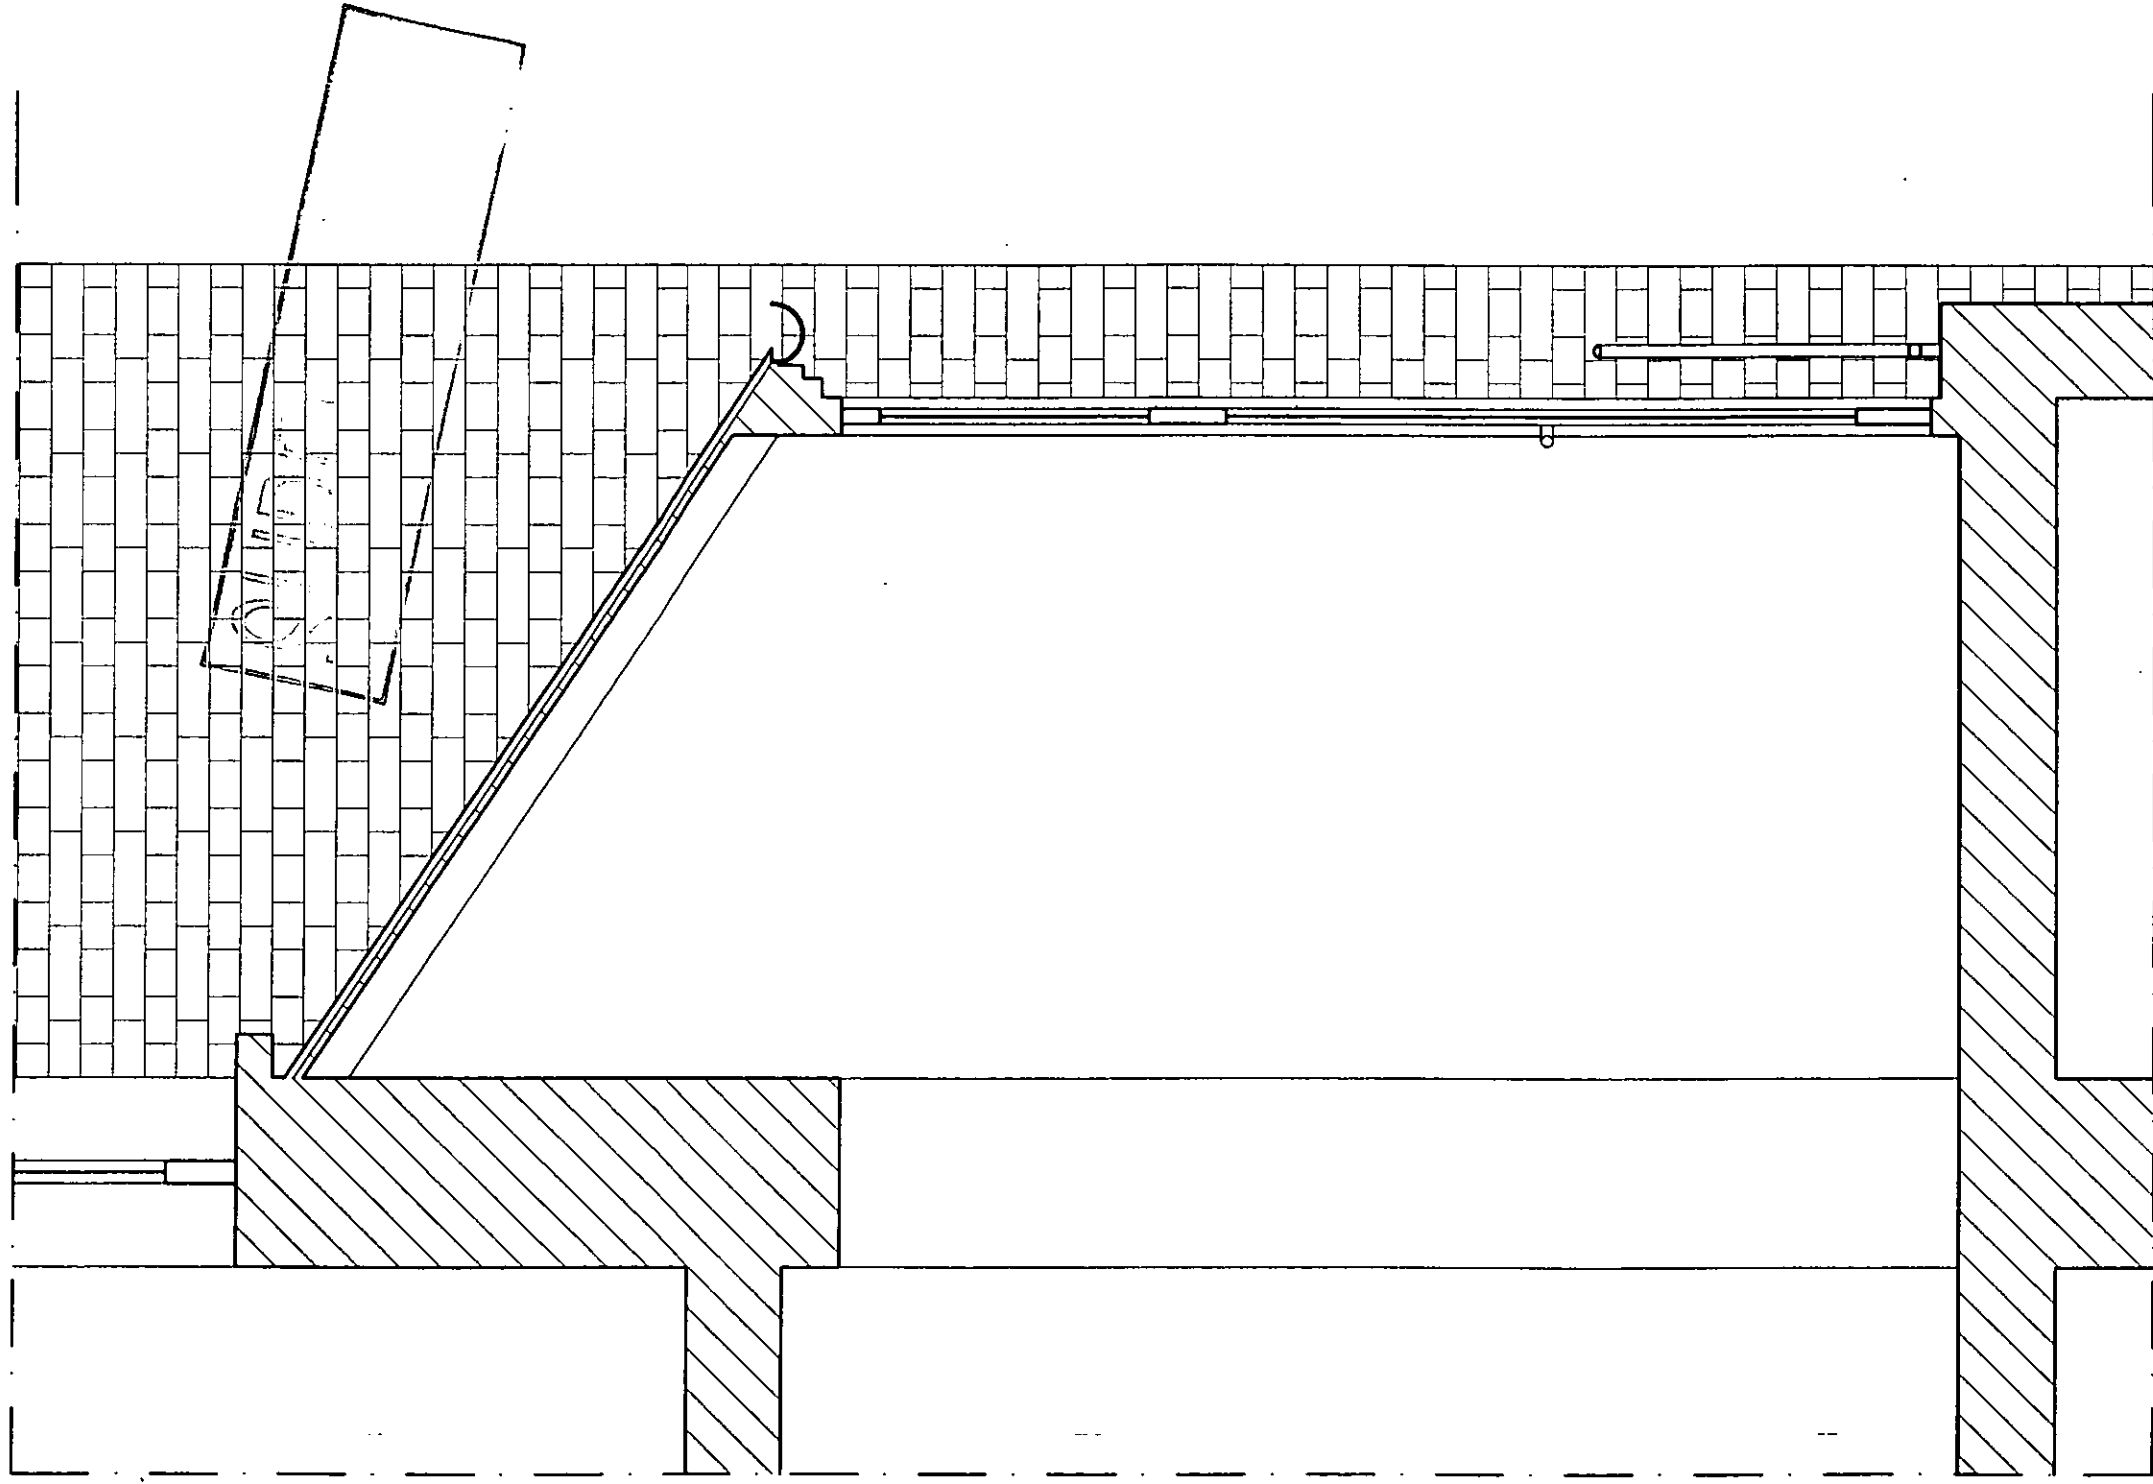


Section

R.B.K. & C.  
TOWN PLANNING  
15 DEC 2000  
RECEIVED

SCALE 1:20

PP002873

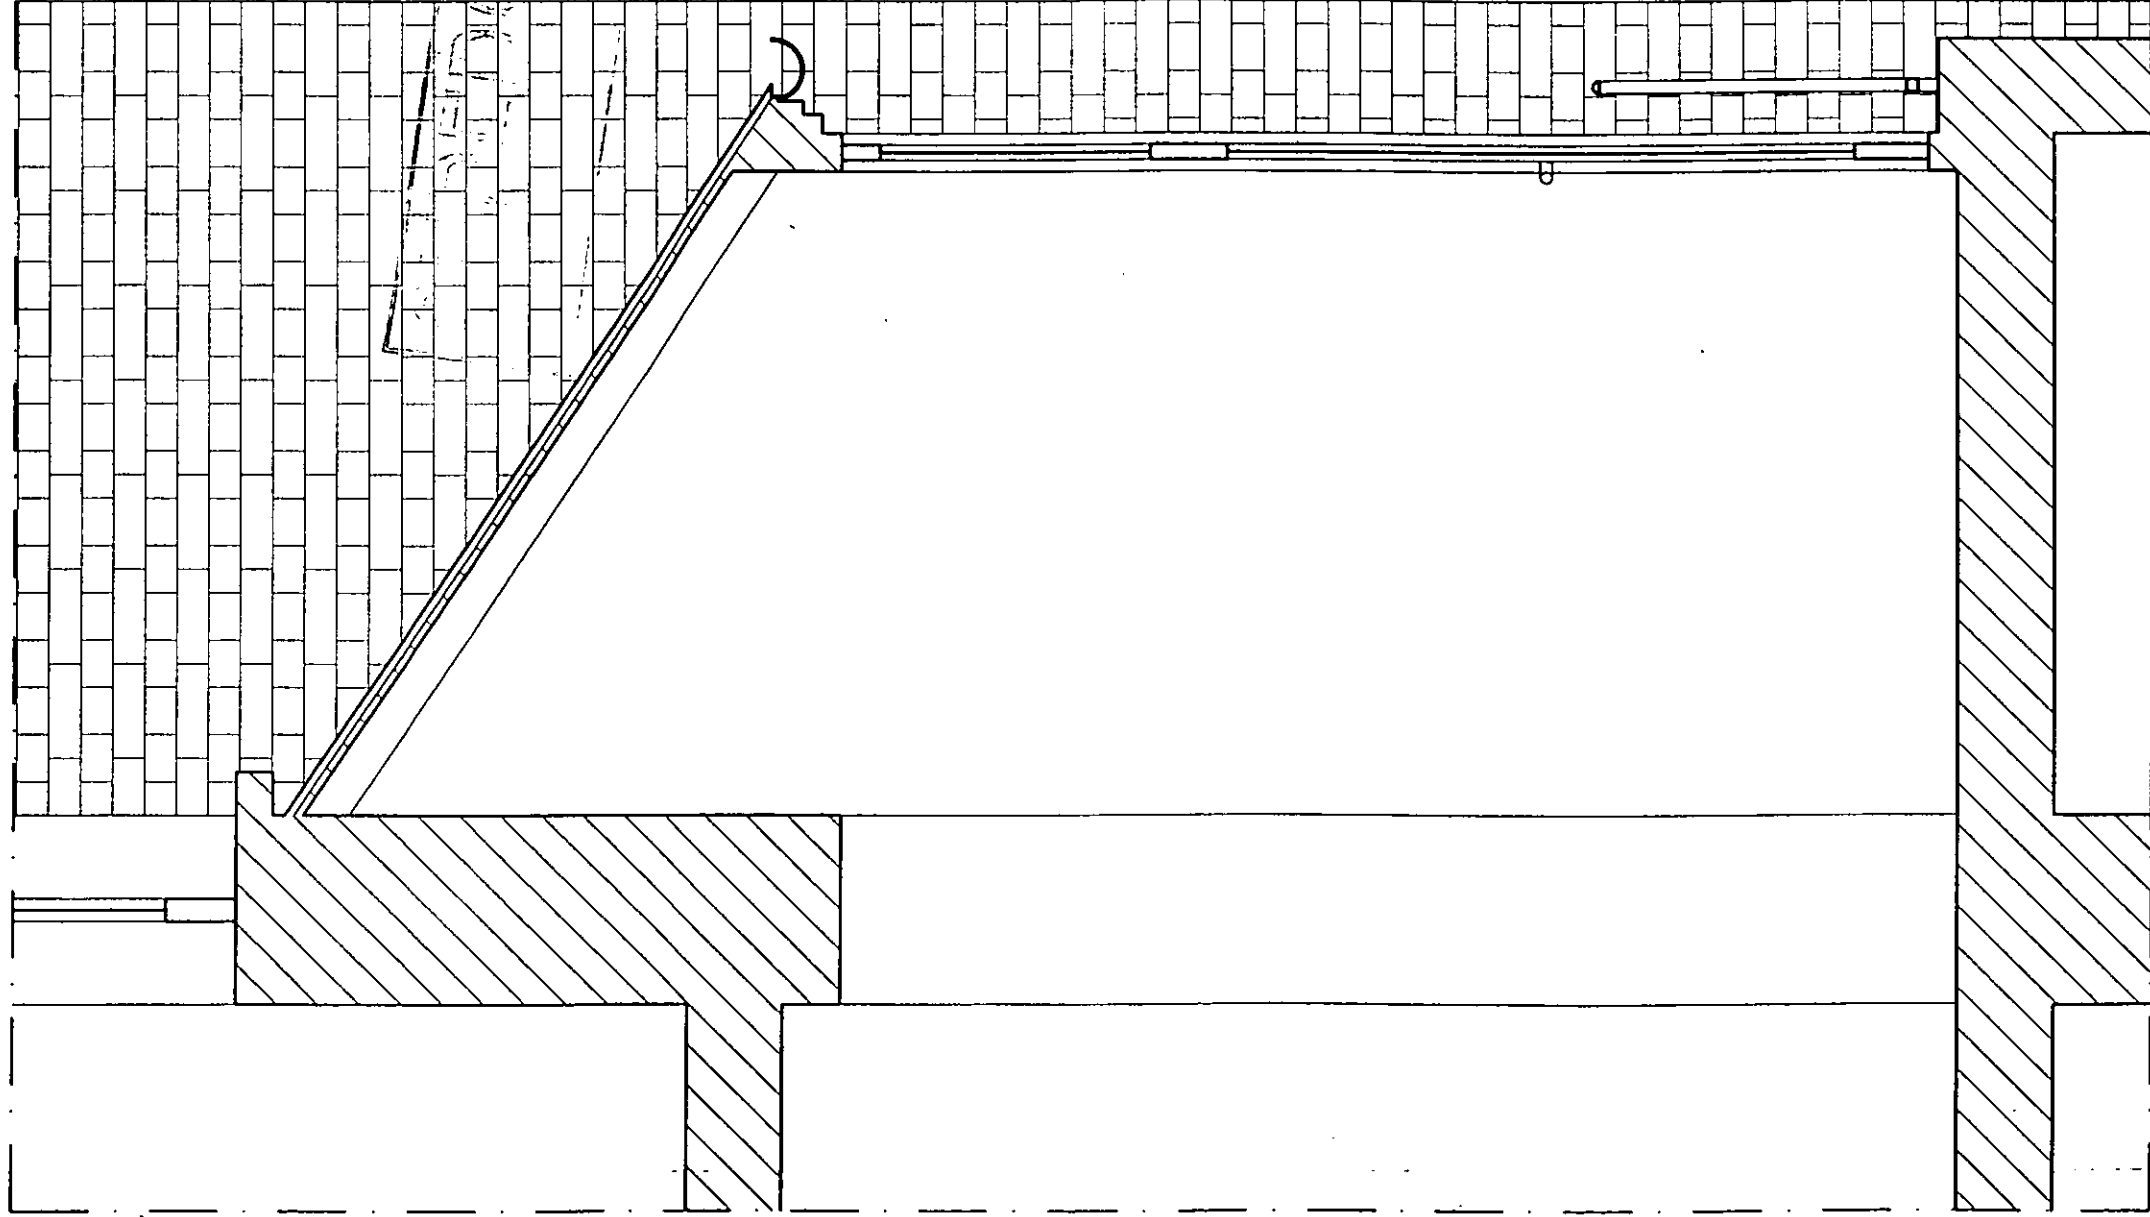


Handwritten notes and a sketch of a rectangular structure with a curved top, possibly a window or door detail, located in the upper left quadrant of the drawing.

PP002873

Section  
R.B.K. & C.  
TOWN PLANNING  
1 5 DEC 2000  
RECEIVED


SCALE 1:20

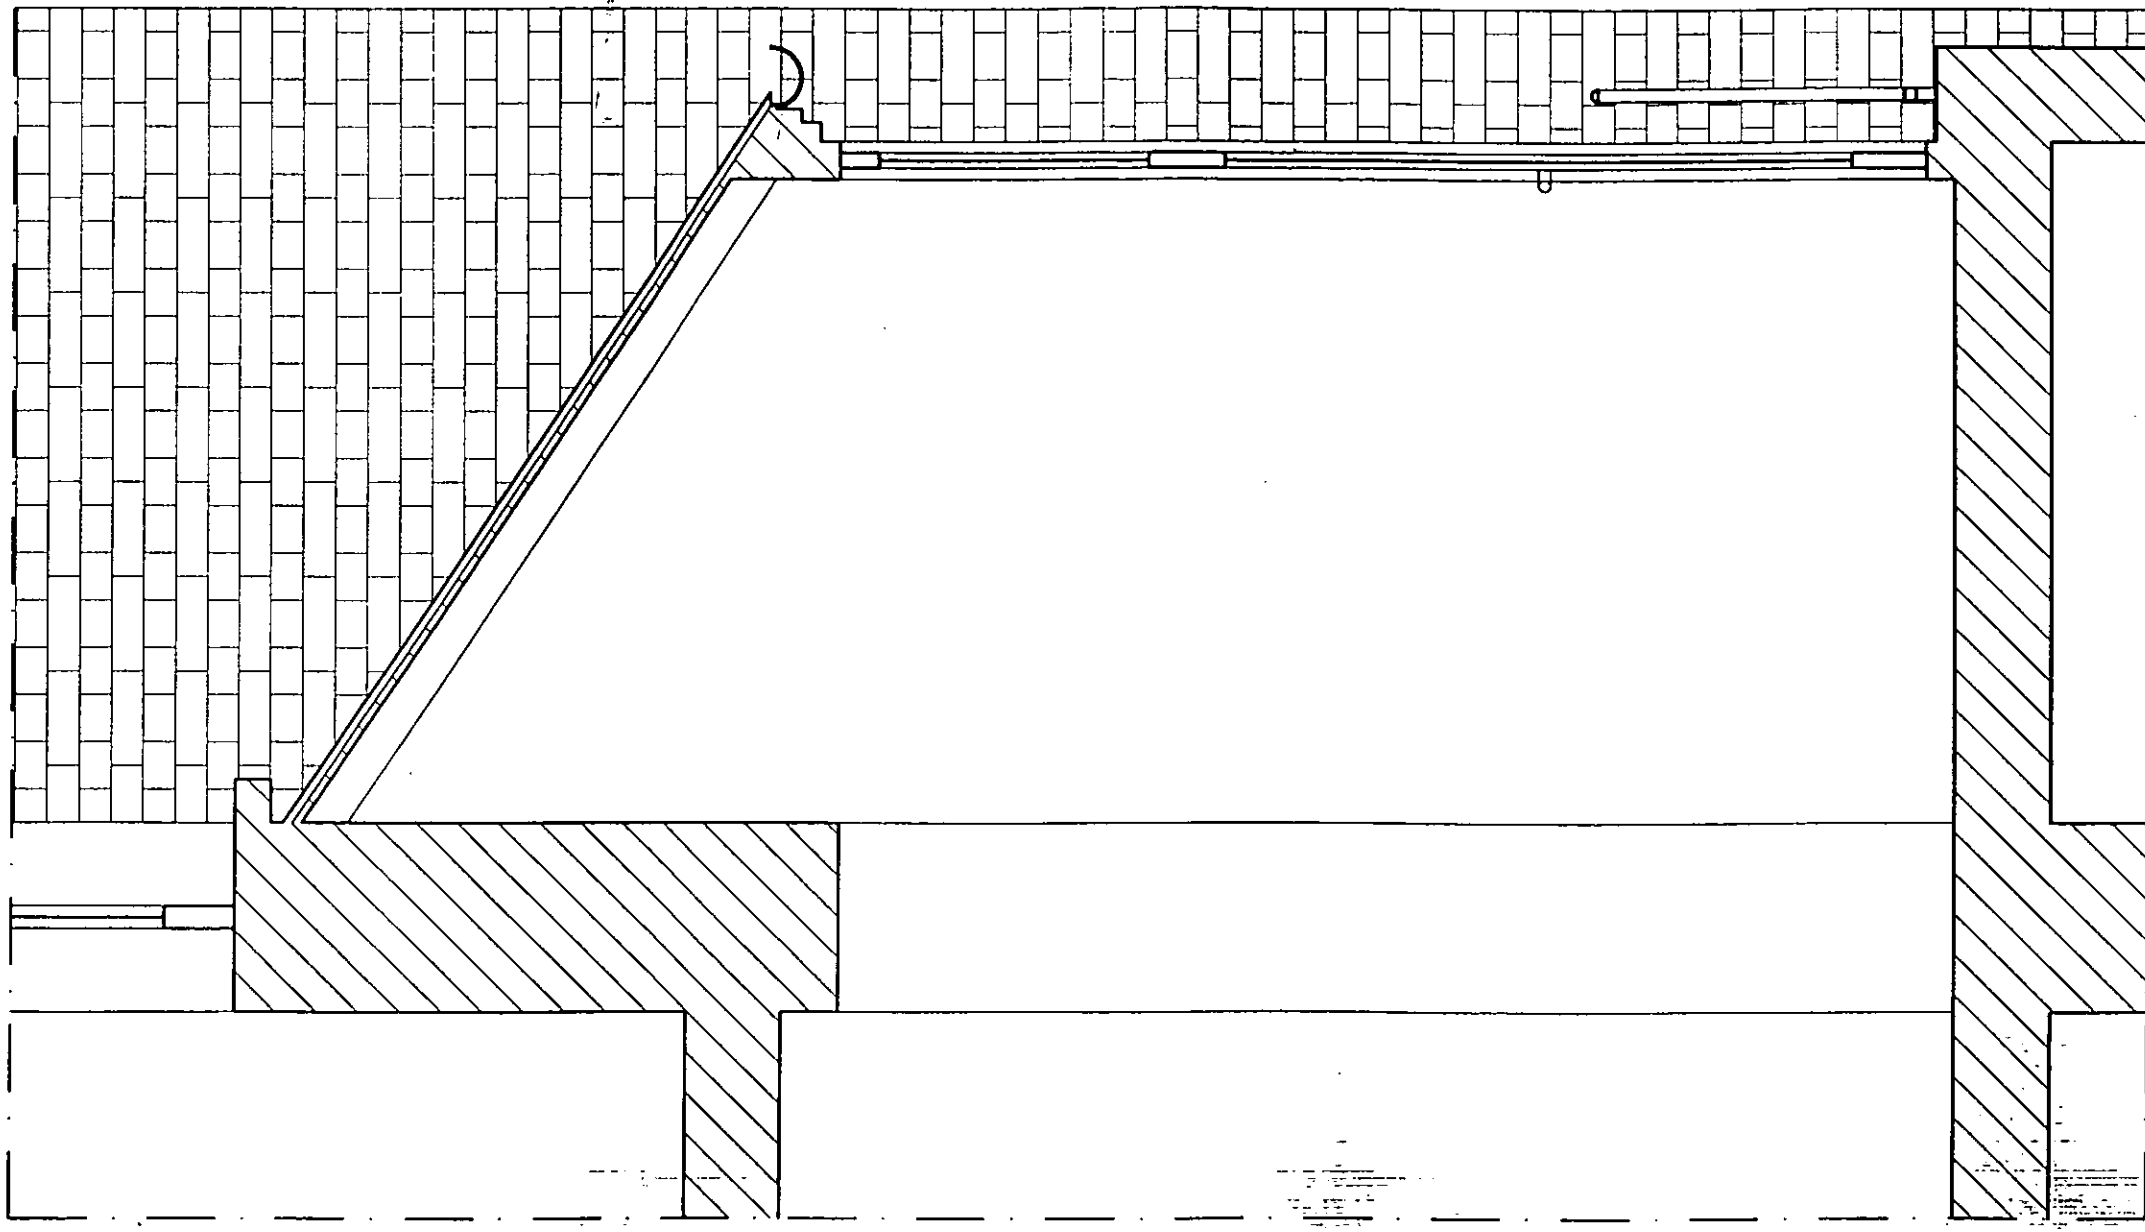

Section  
R.B.K. & C.  
TOWN PLANNING  
15 DEC 2000  
RECEIVED

PP00-2873


SCALE 1:20

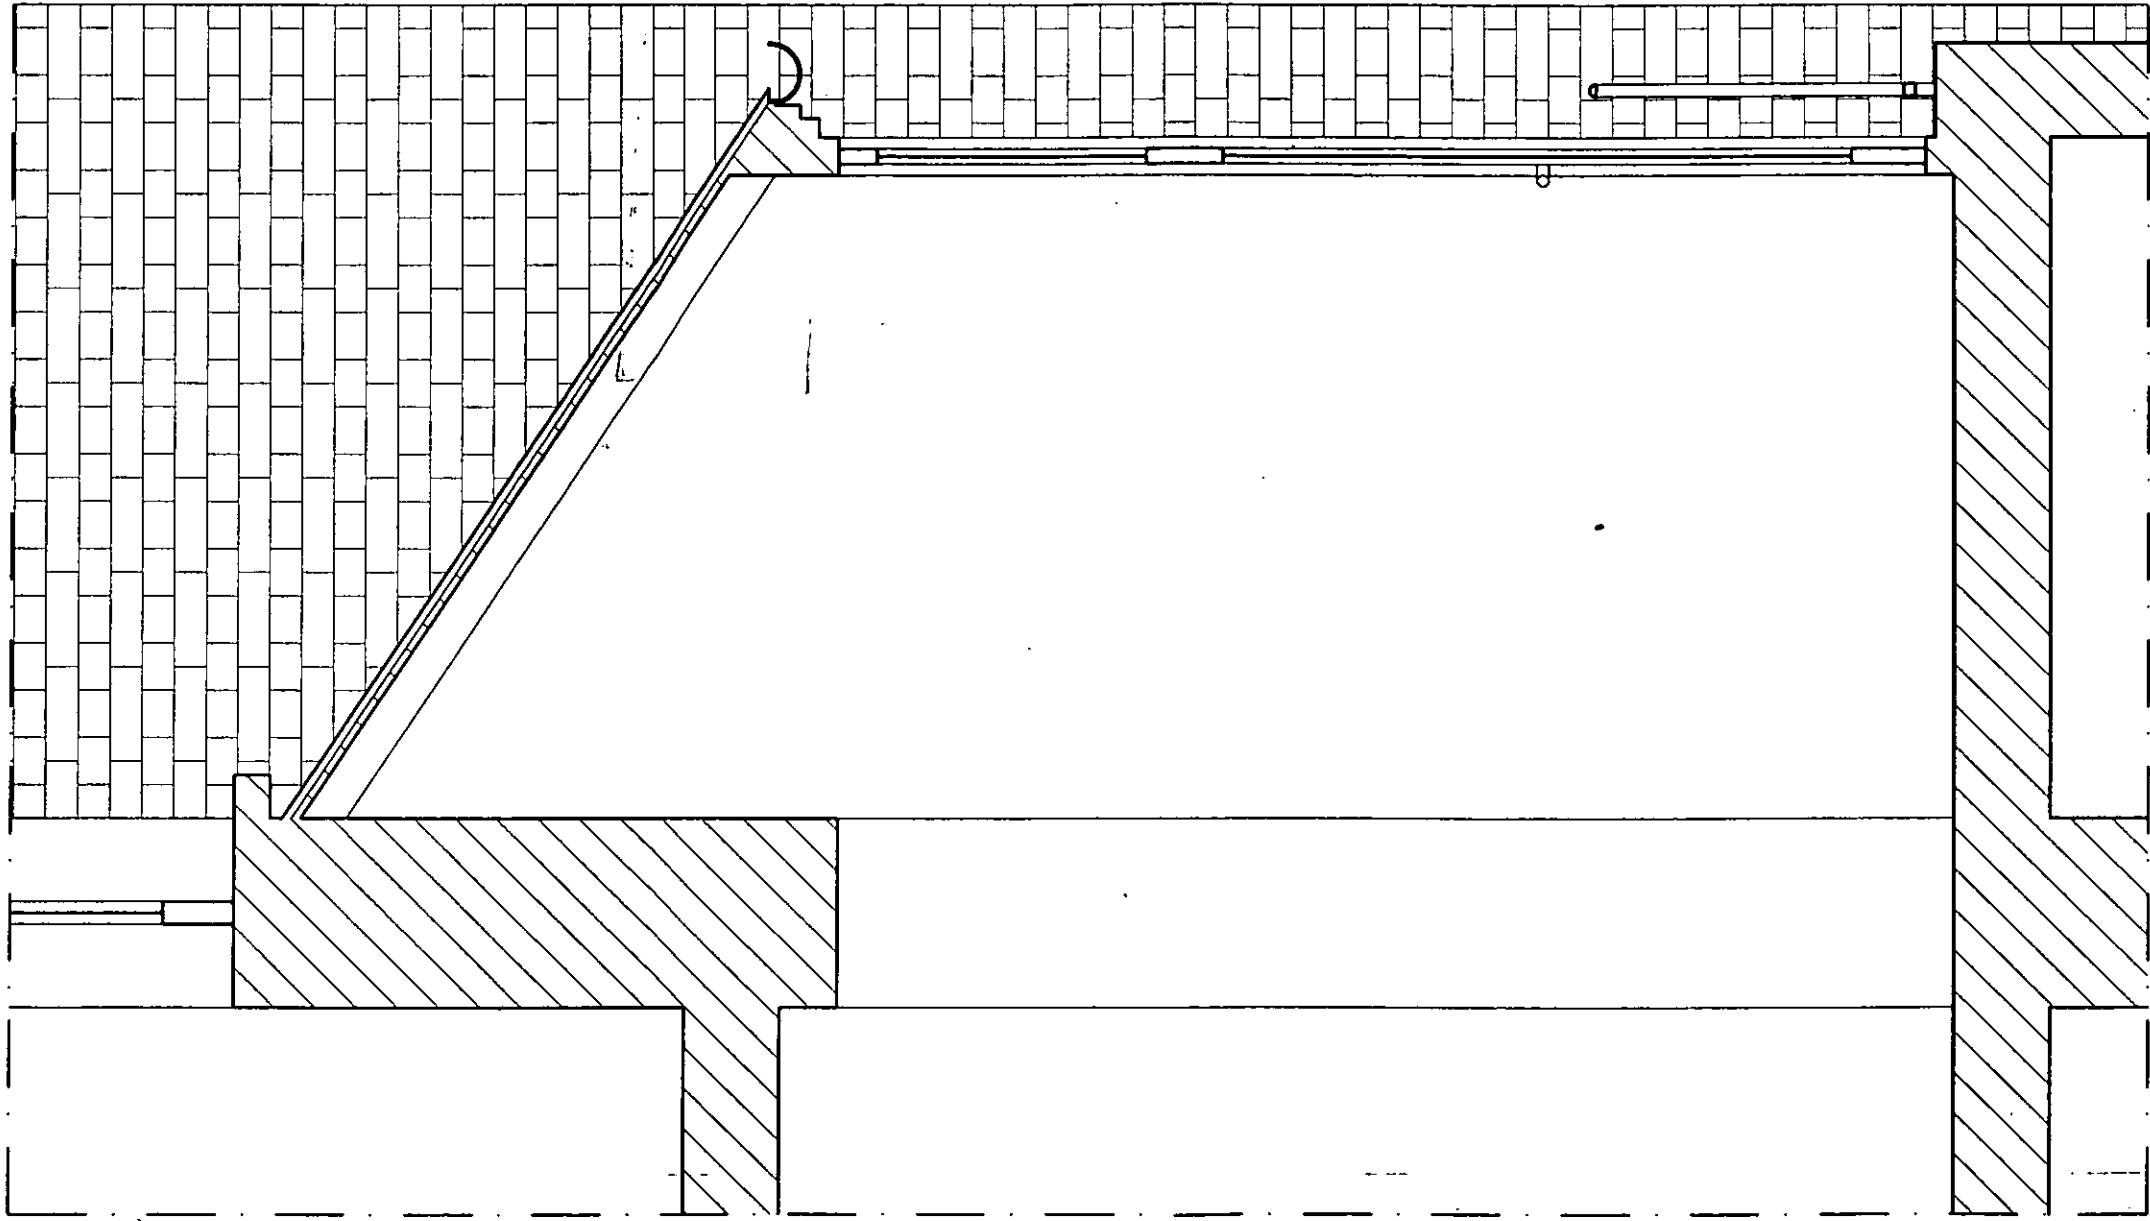


PP002873

Section  
R.B.K. & C.  
TOWN PLANNING  
15 DEC 2000  
RECEIVED

SCALE 1:20

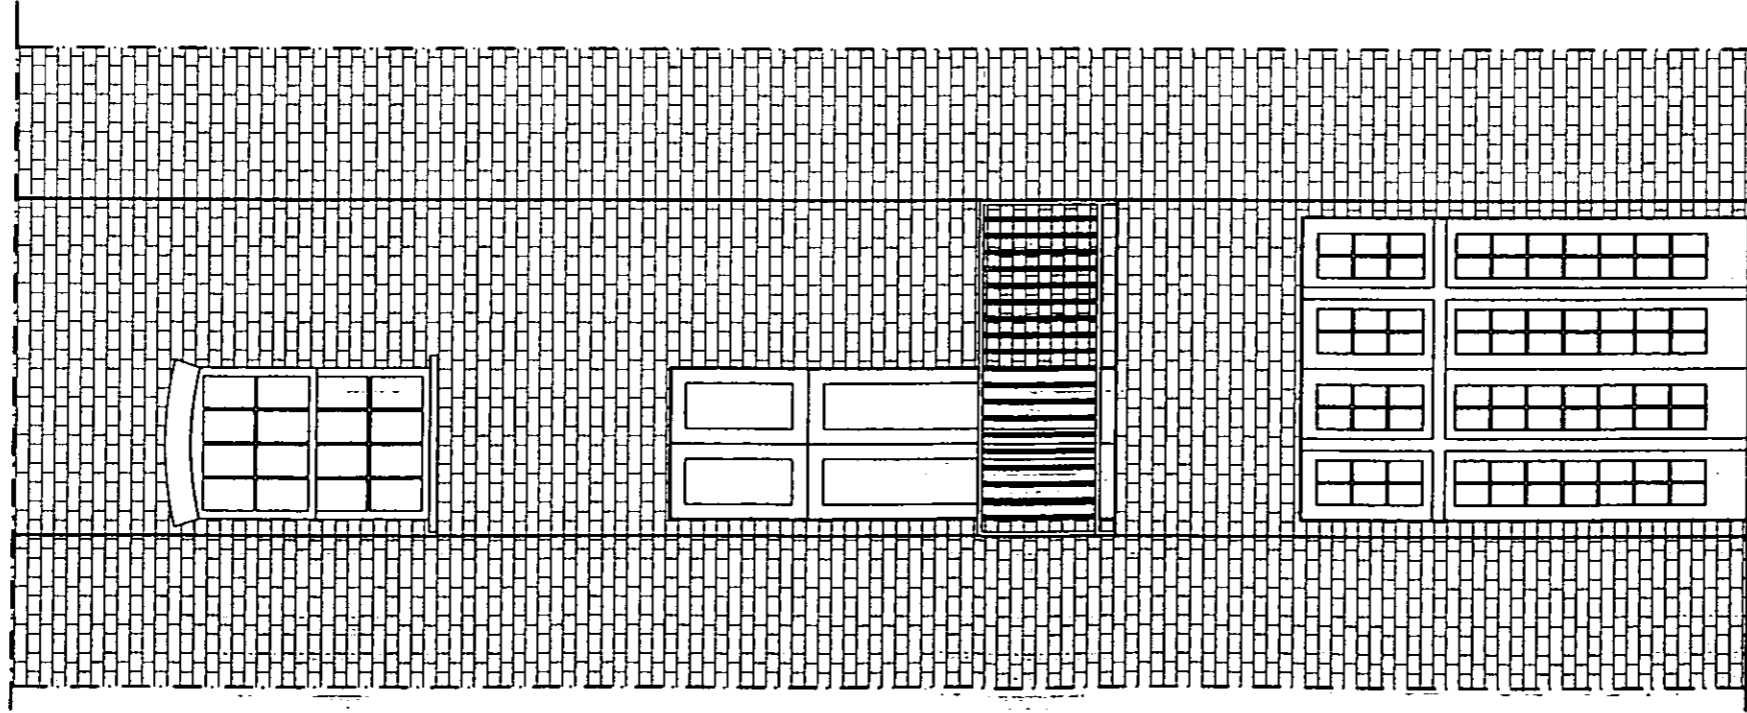

*Existing elevation*

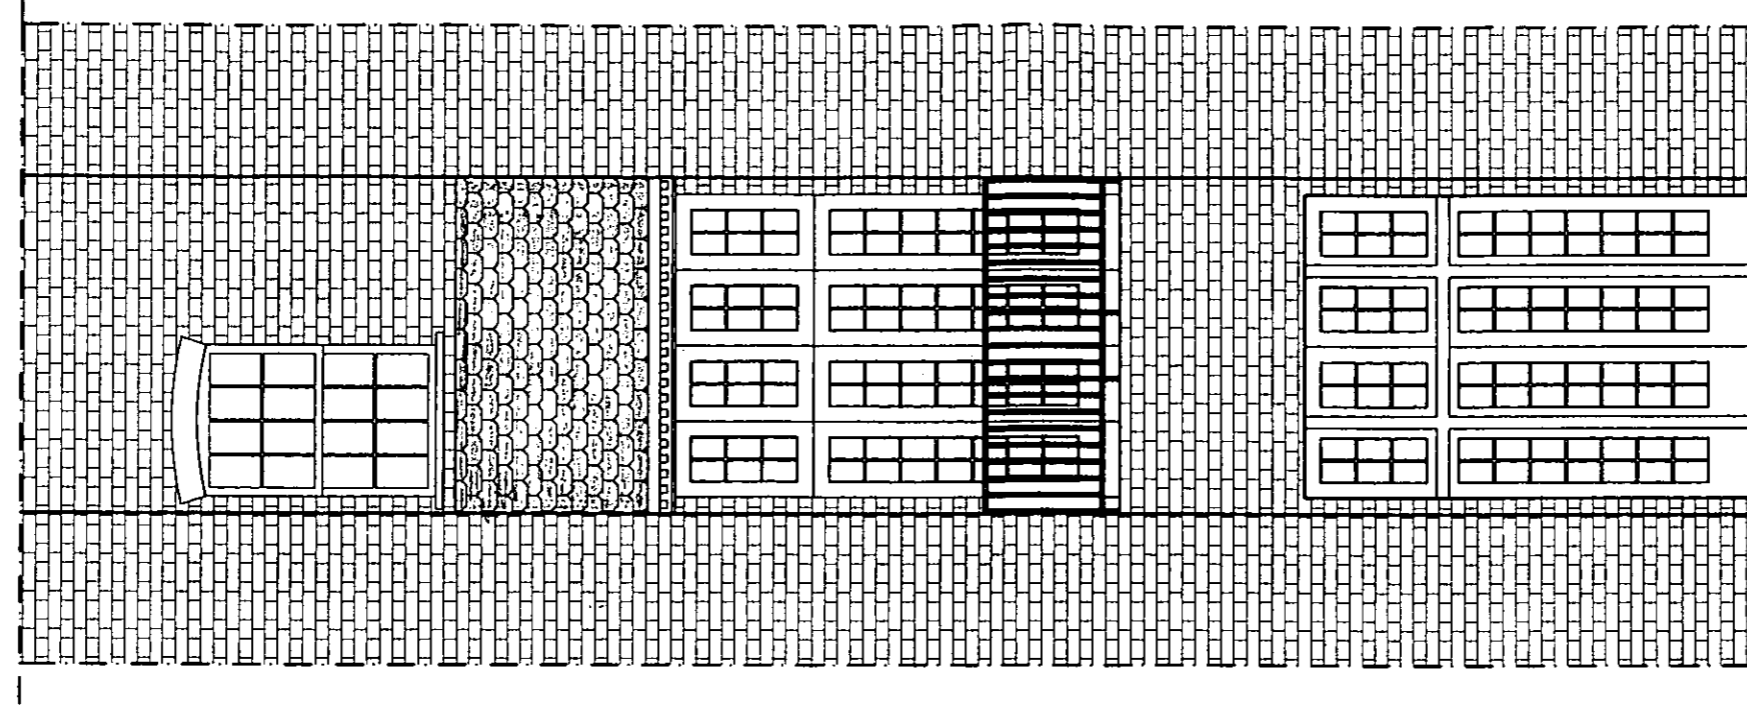


*Proposed elevation*

SCALA 1:50

PP002873

R.B.K. & C.  
TOWN PLANNING  
15 DEC 2000  
RECEIVED

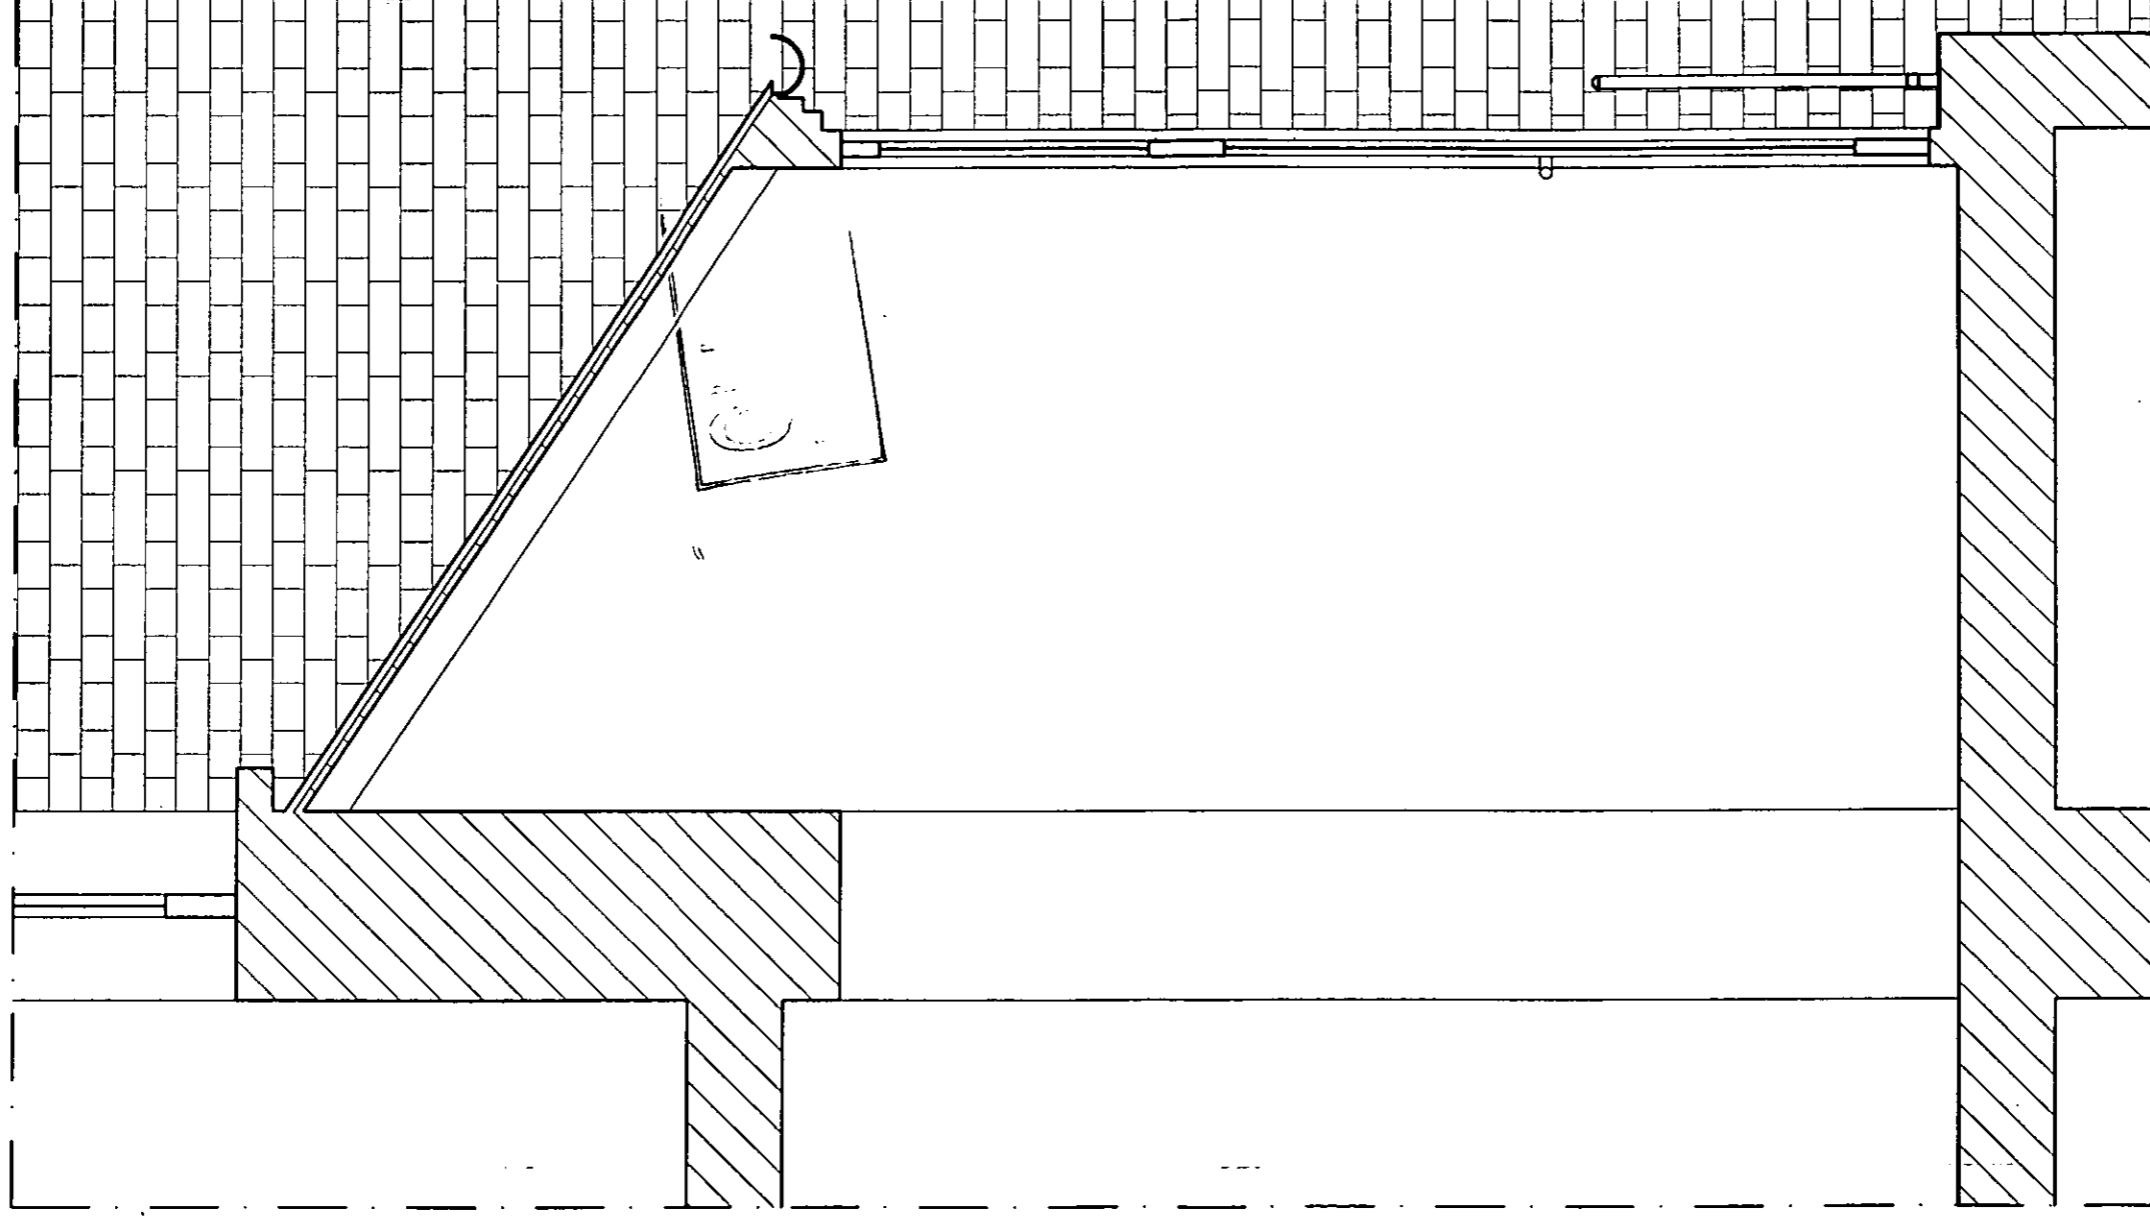

PP002873

Section R.B.K. & C.  
TOWN PLANNING  
15 DEC 2000  
RECEIVED

SCALE 1:20