

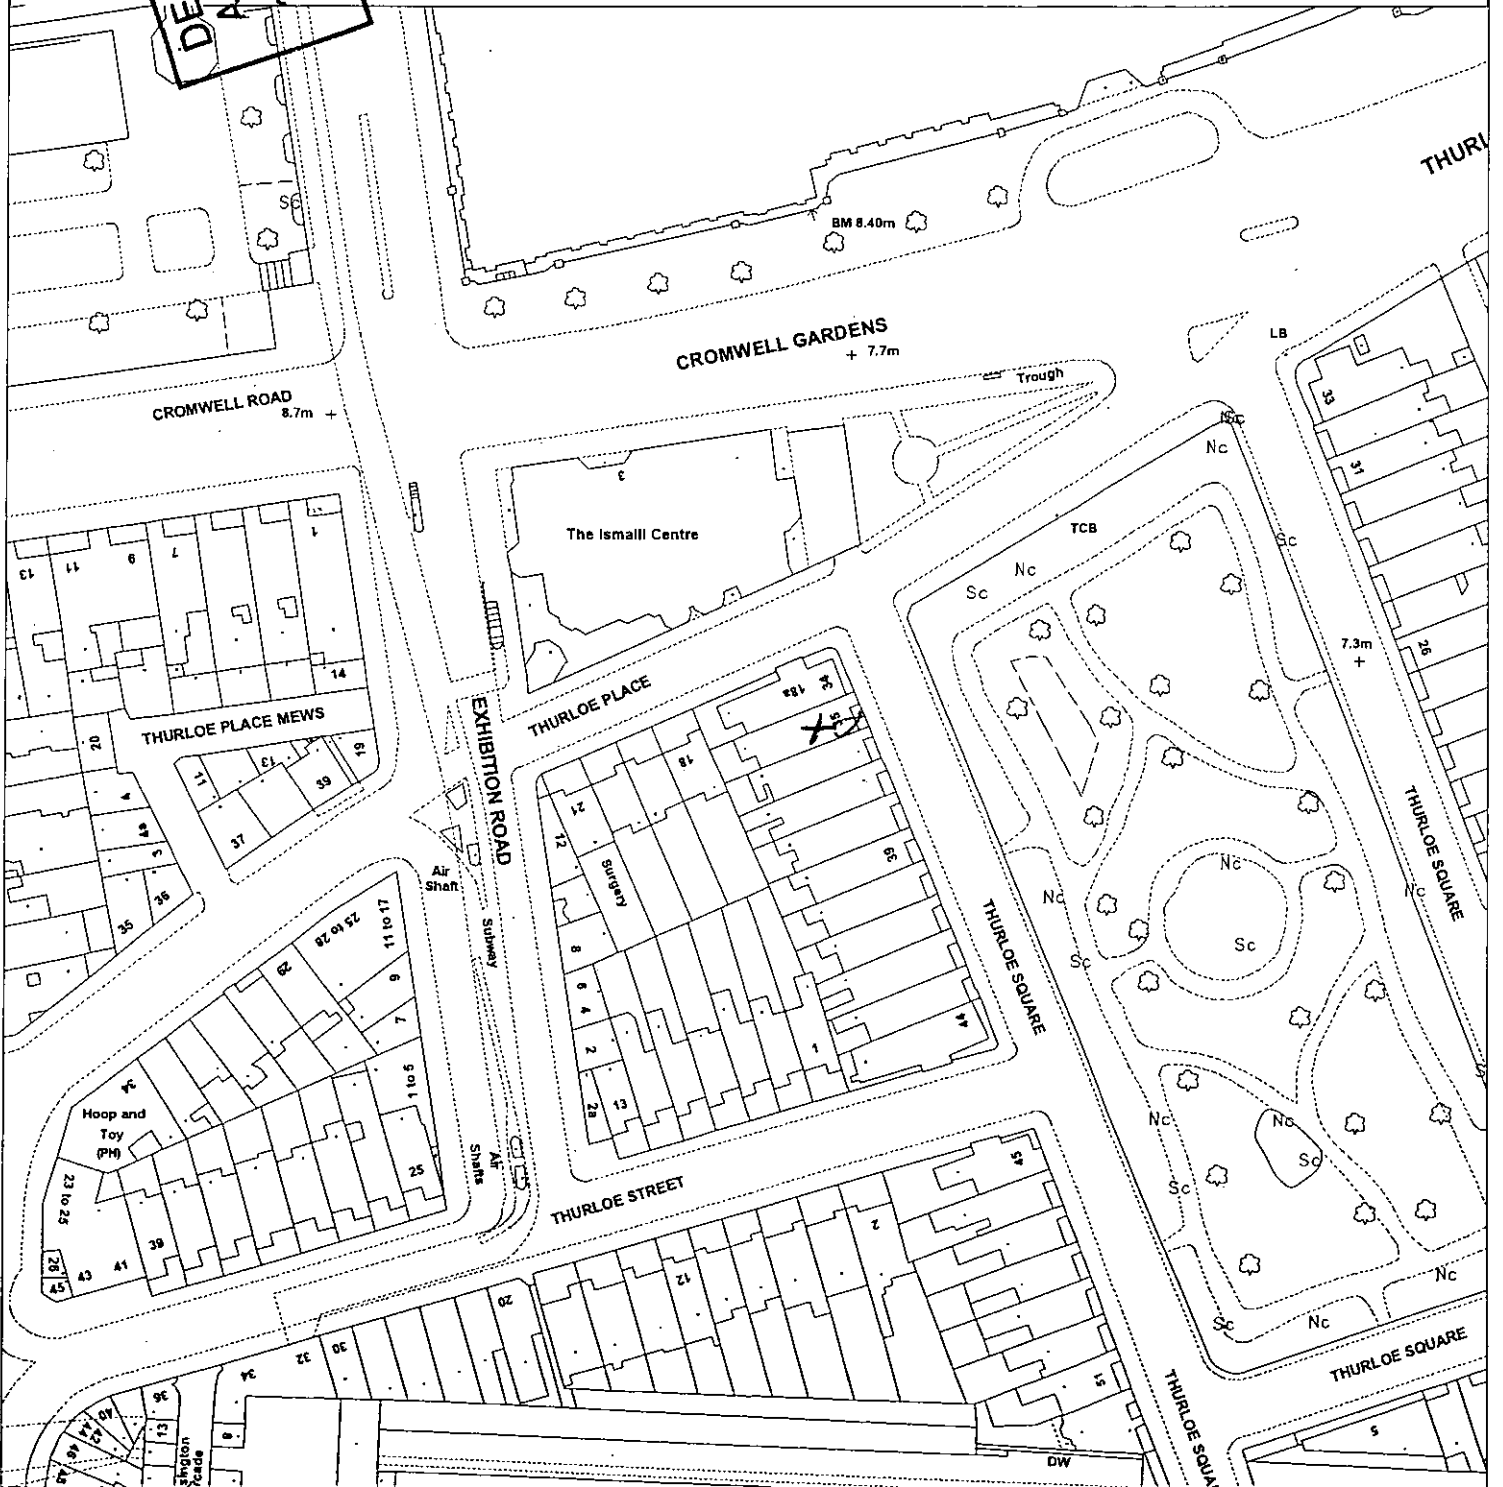
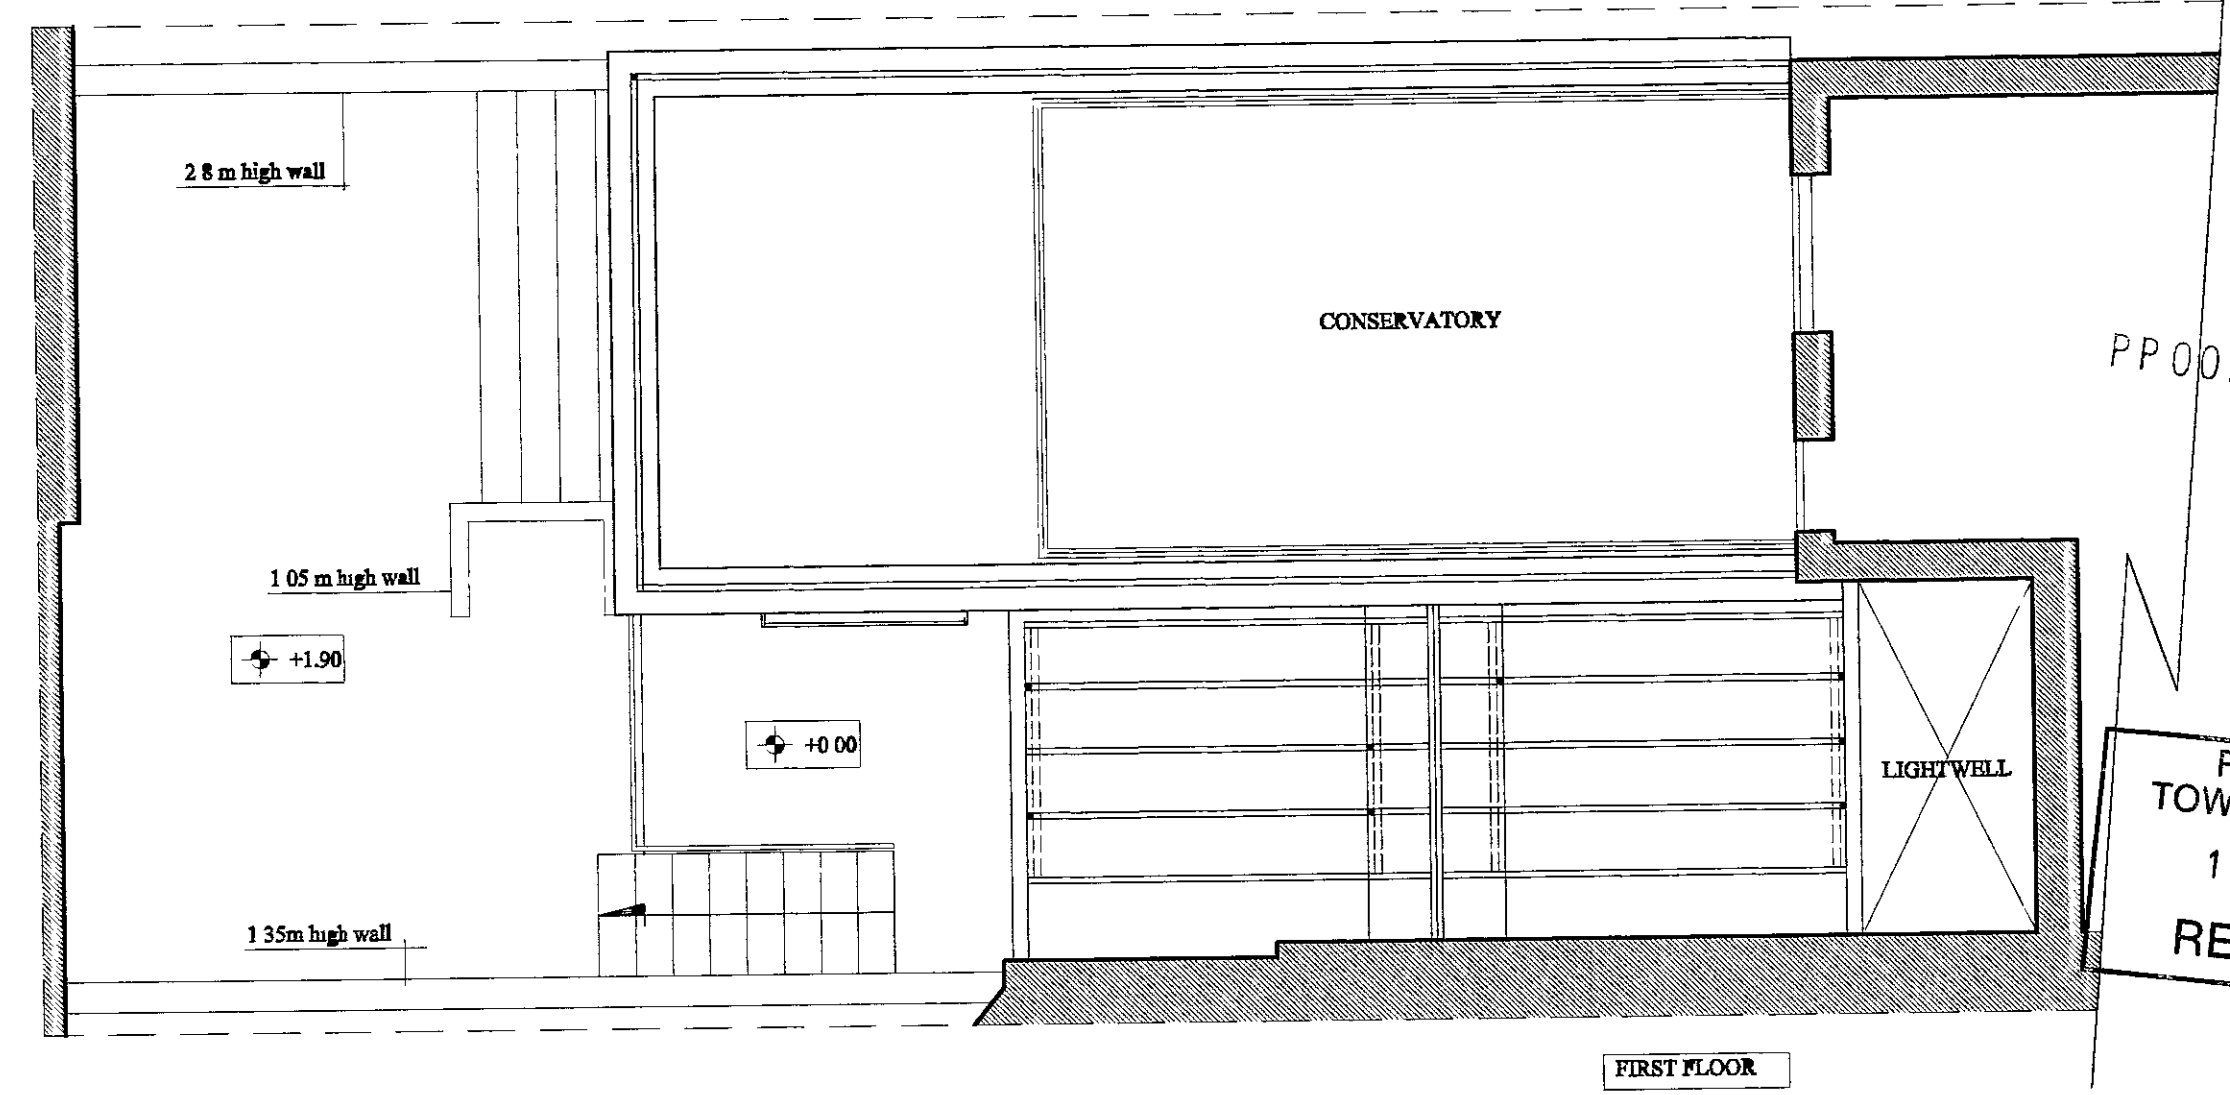


Planning and Conservation - Card Index - Site Map


DELEGATED
APPROVAL
RBKC
26 FEB 2001

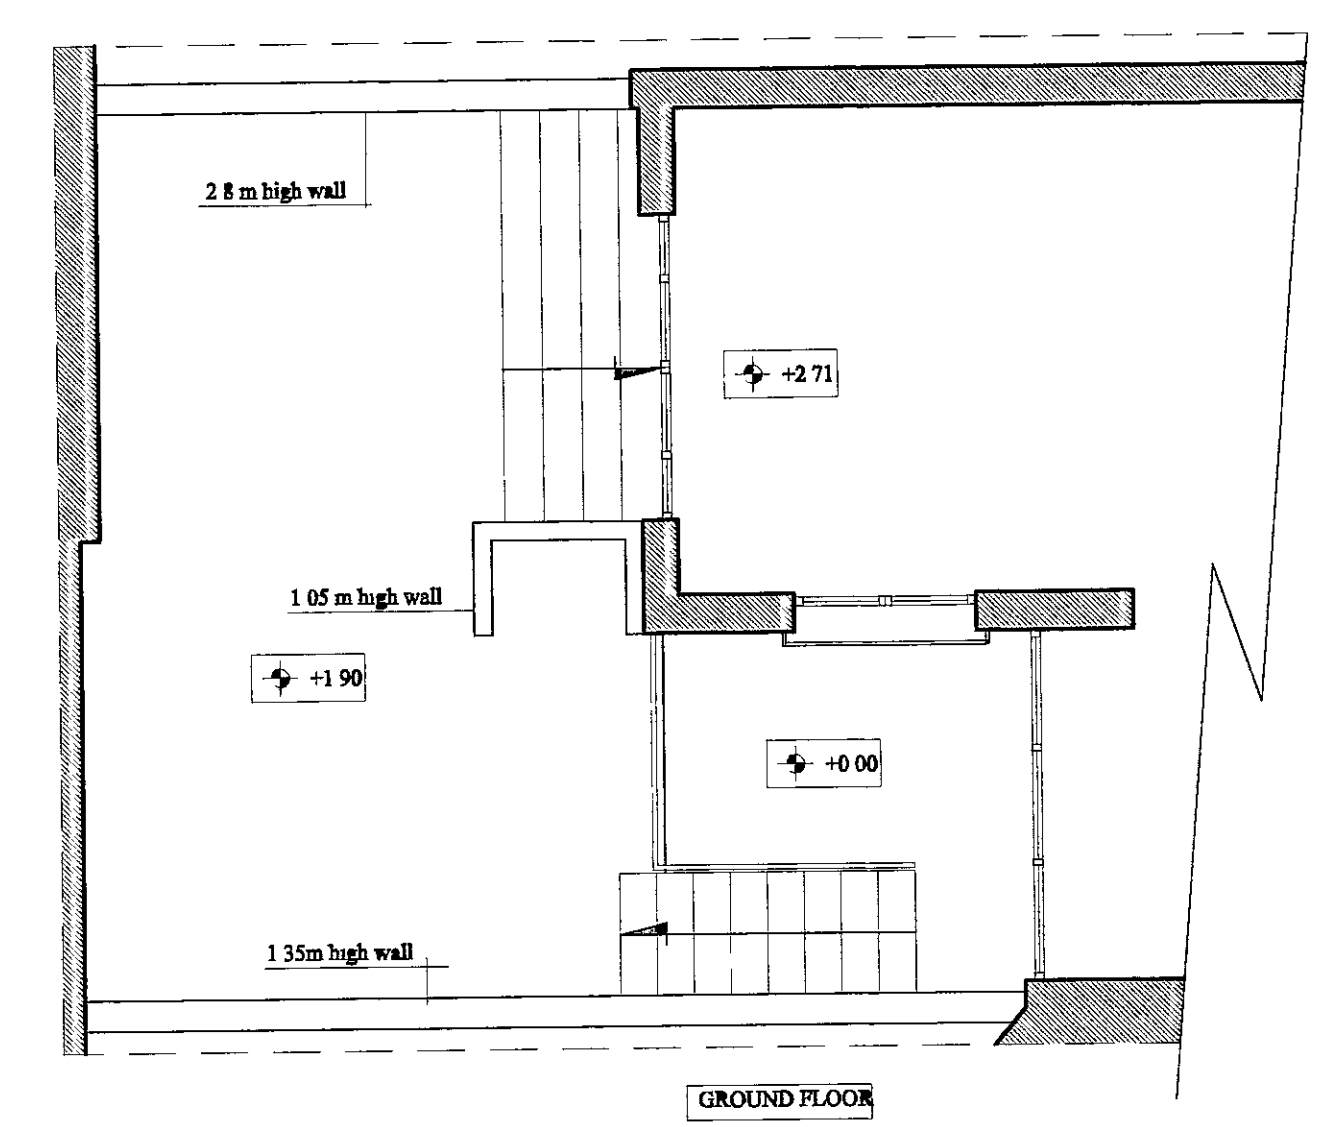

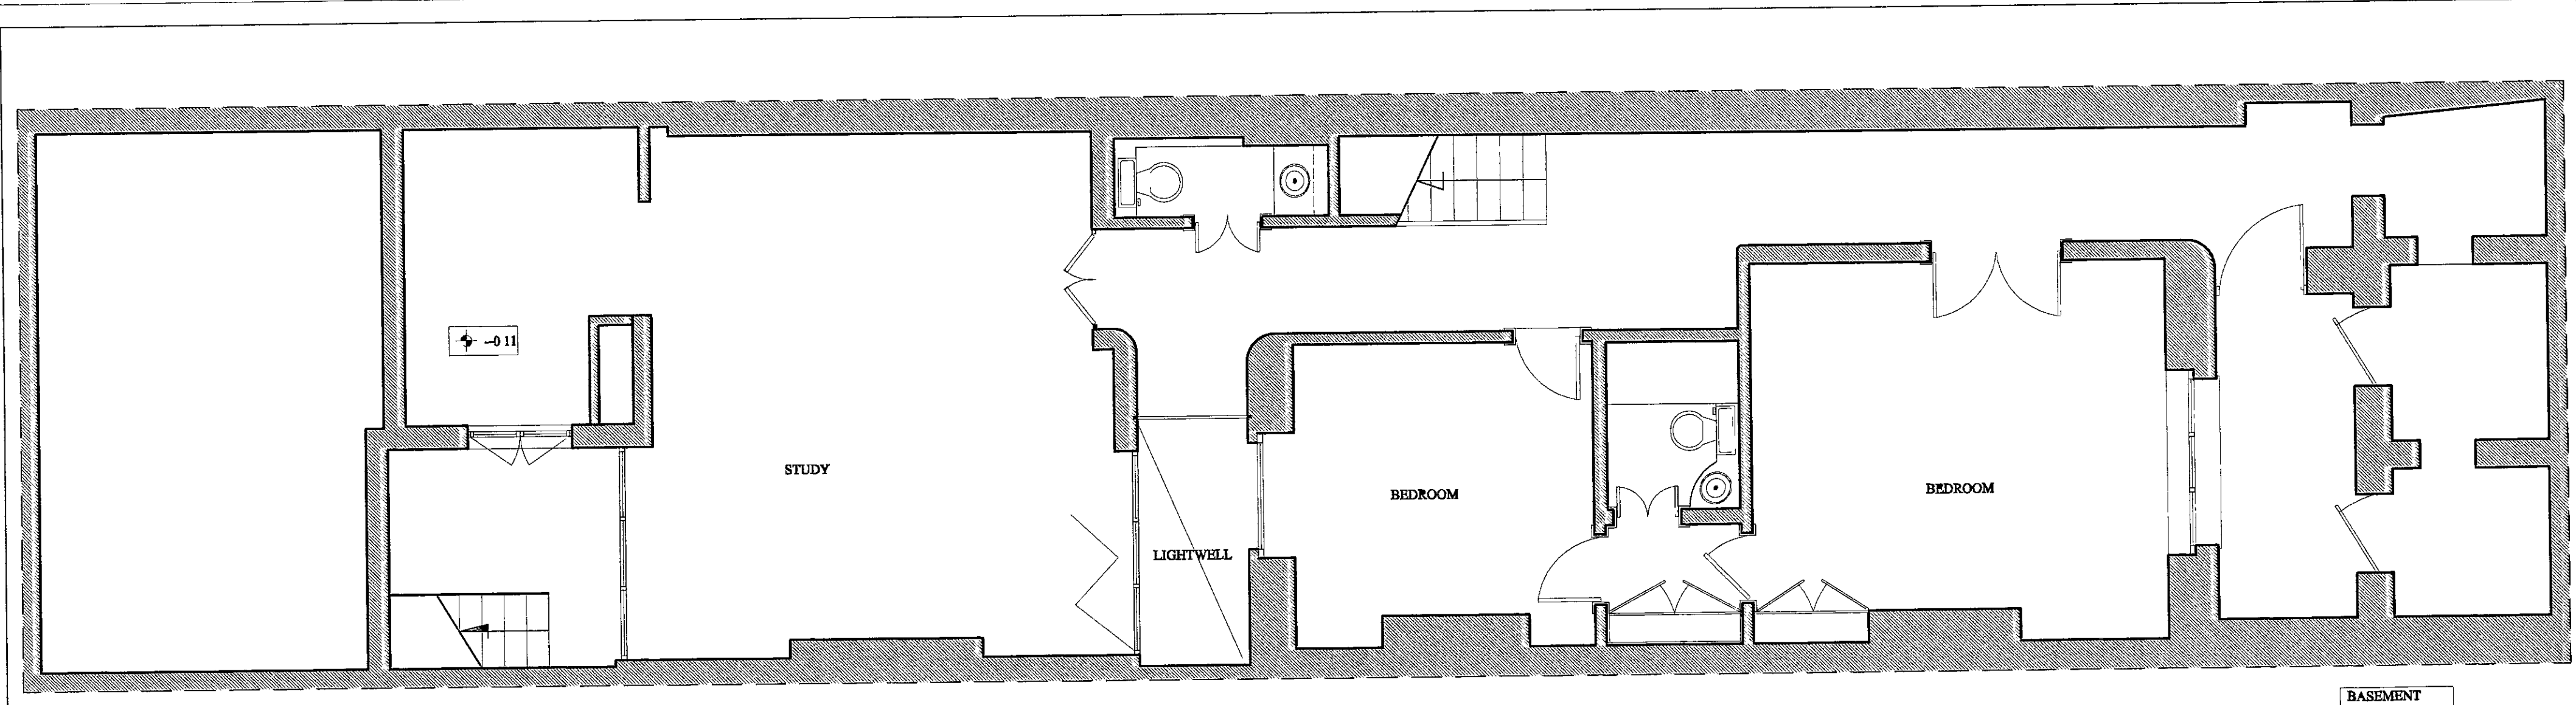

PP002904

R.B.K. & C.
TOWN PLANNING
19 DEC 2000
RECEIVED



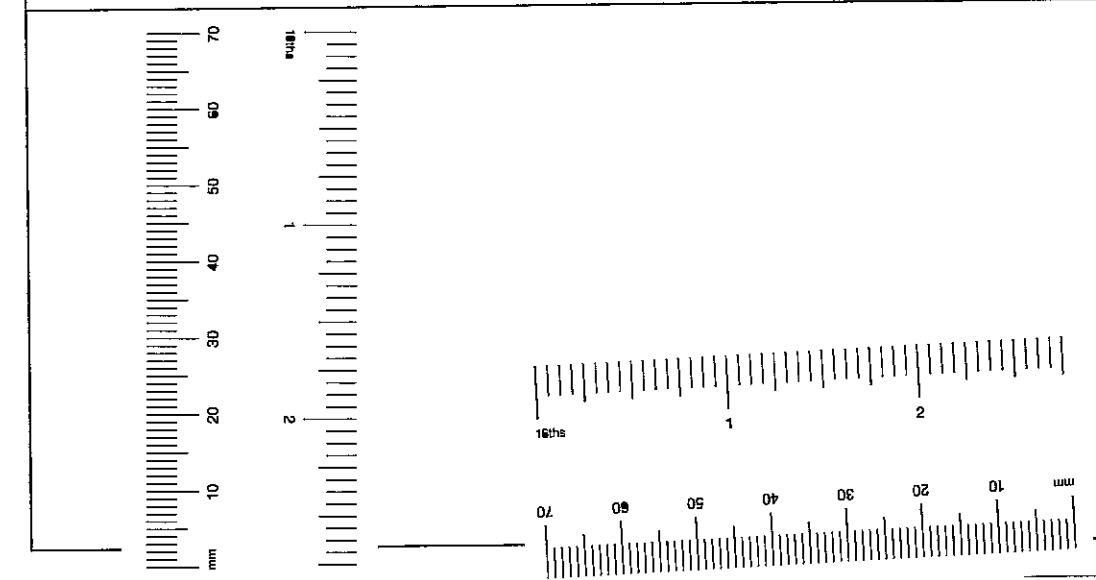


MARKAM
Architecture - Refurbishment - Interior Design


404 The Chambers, Chelsea Harbour, London, SW10 0XF
Tel 0171 349 9882 Fax 0171 349 8616
info@markamdesign.com www.markamdesign.com

Client Mr & Mrs RISHANI	
Project 35 Thurloe Square London SW7 2SR	
Date	Revisions

Dwg Title EXISTING LAYOUT BASEMENT- GROUND & FIRST FLOORS	
Comp Ref	Scale 1:50
Date 13/12/00	Drawn by VAL
Dwg No. RISH-TS/A01	Rev

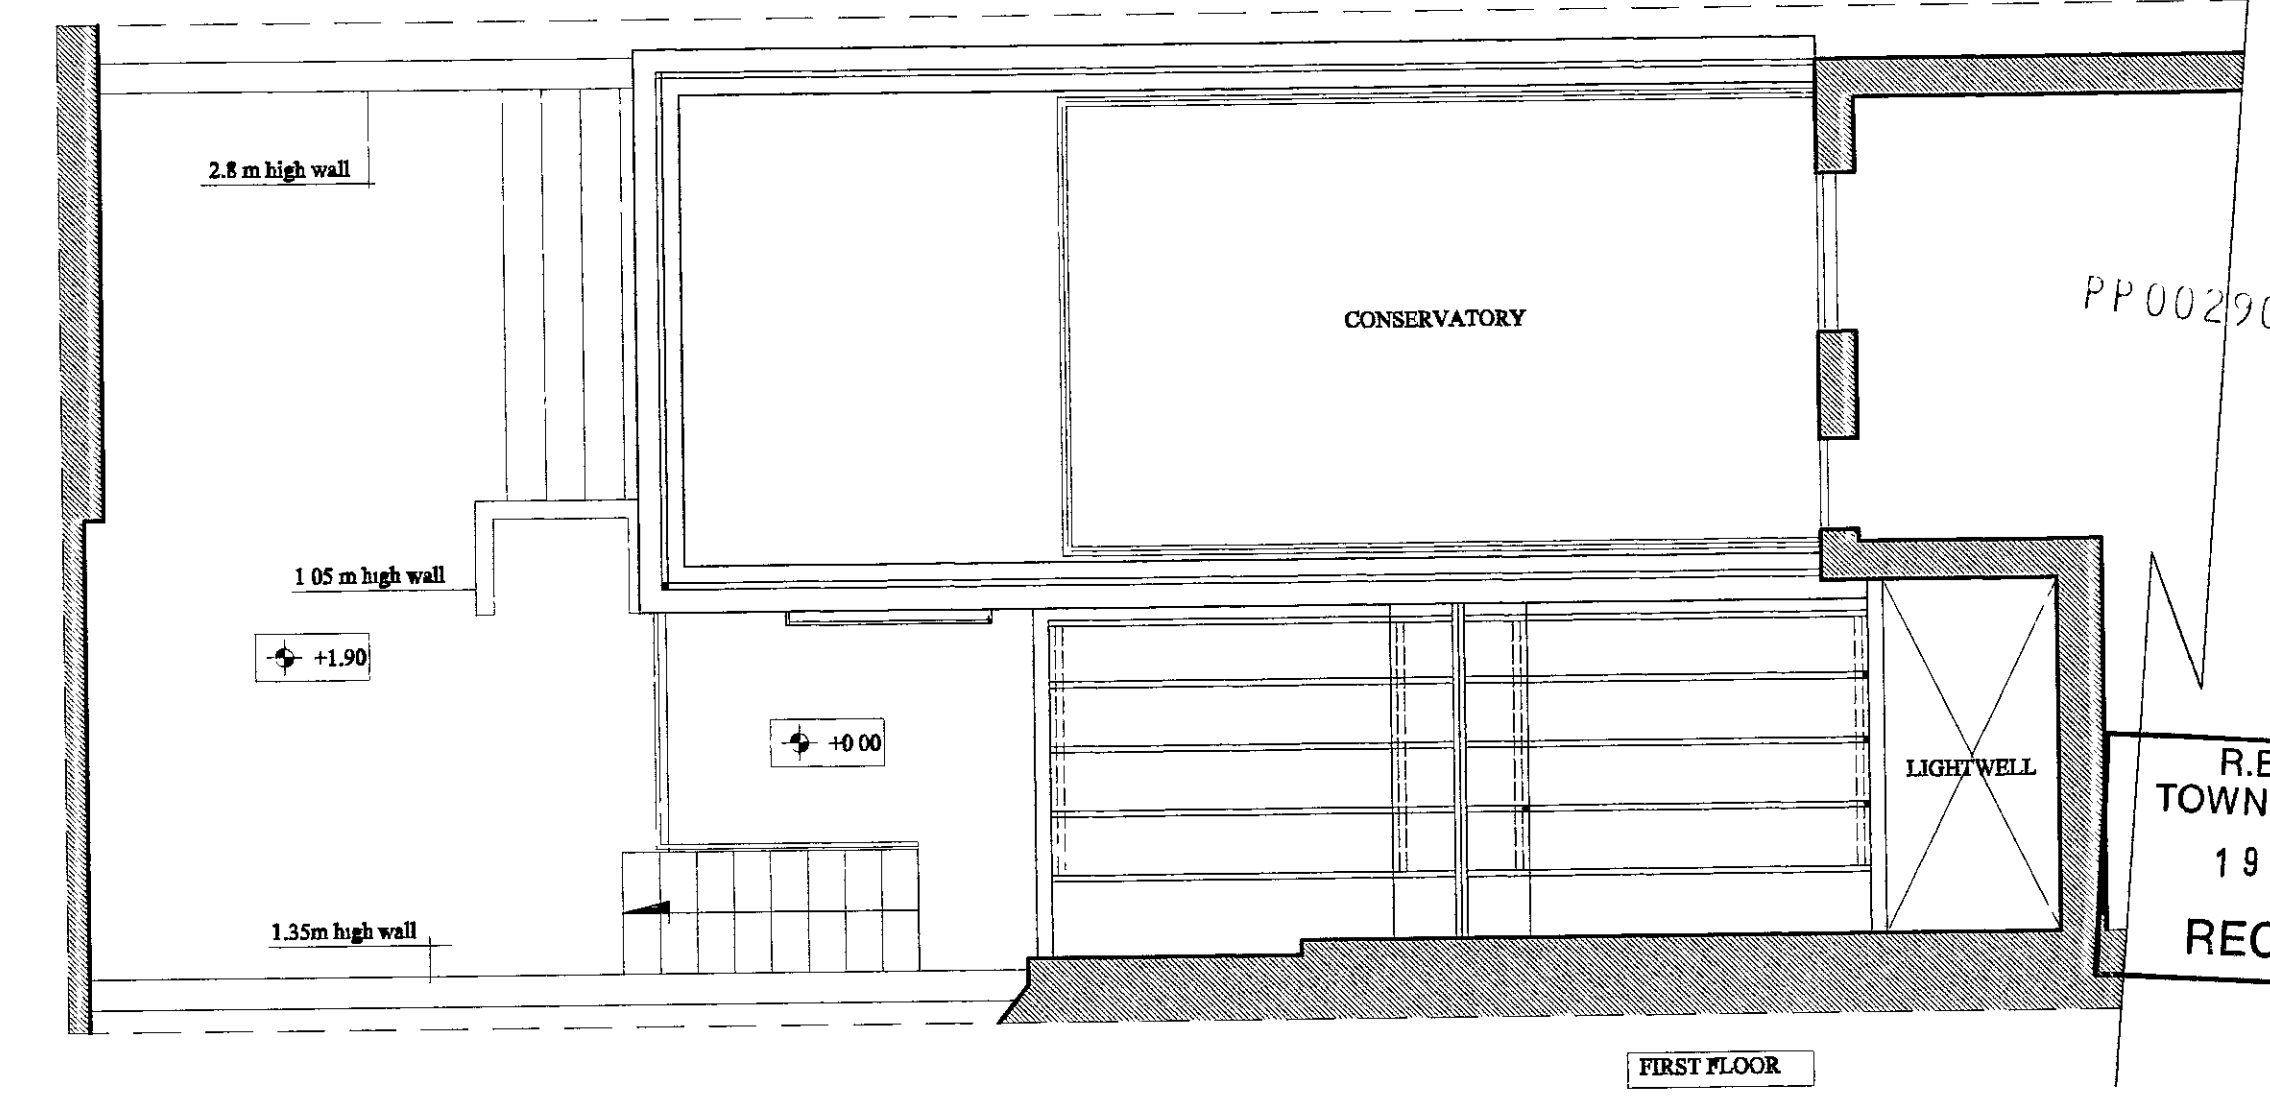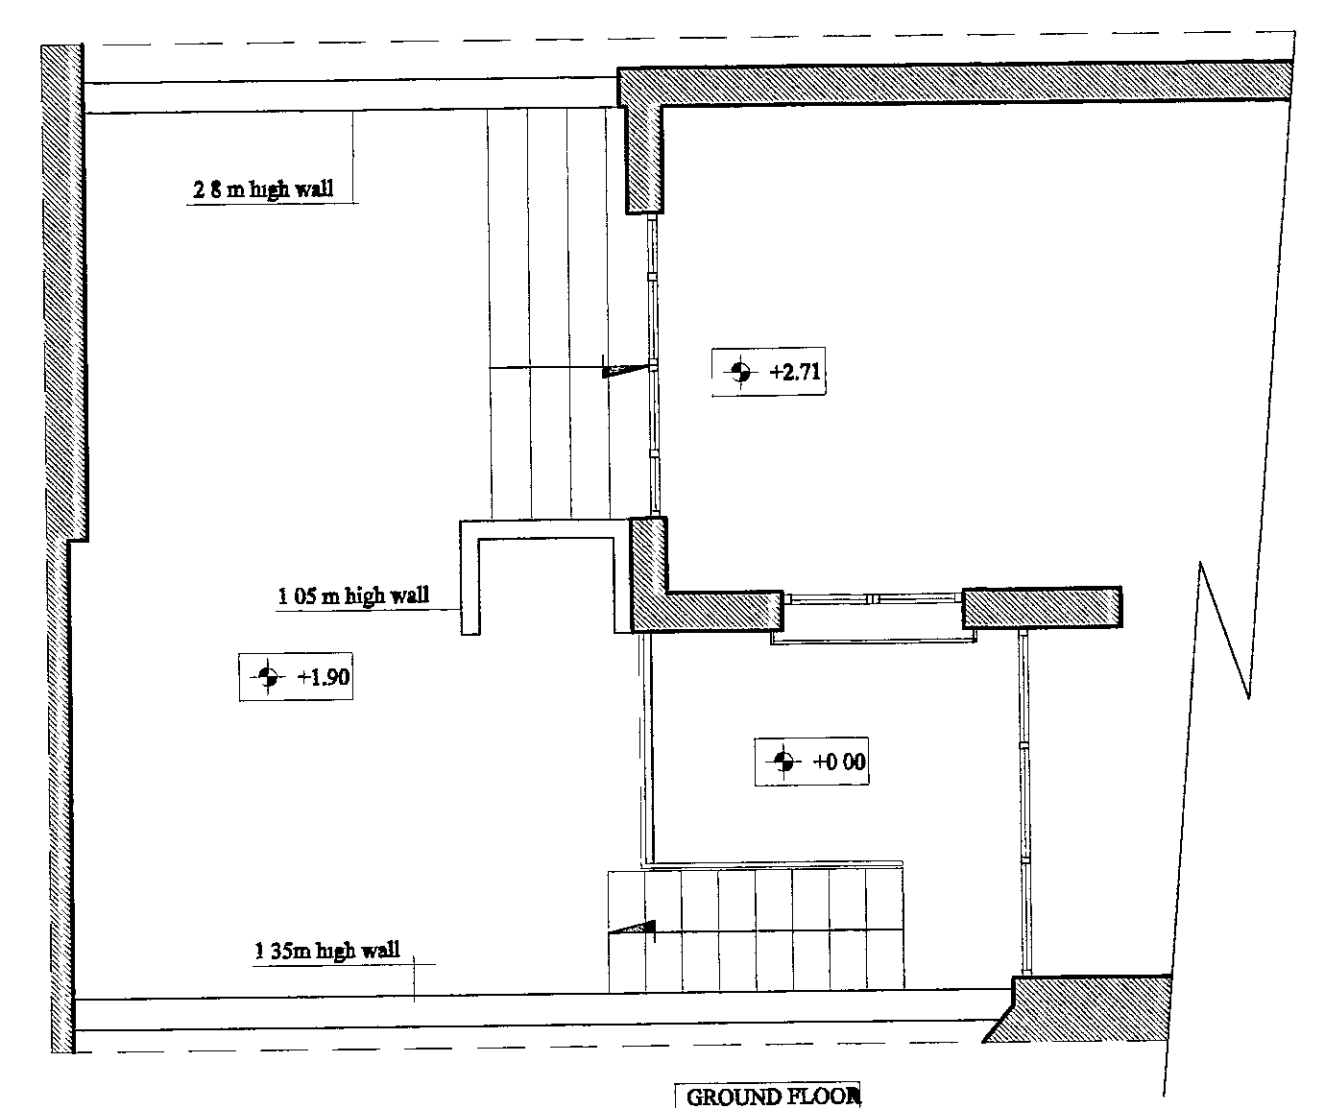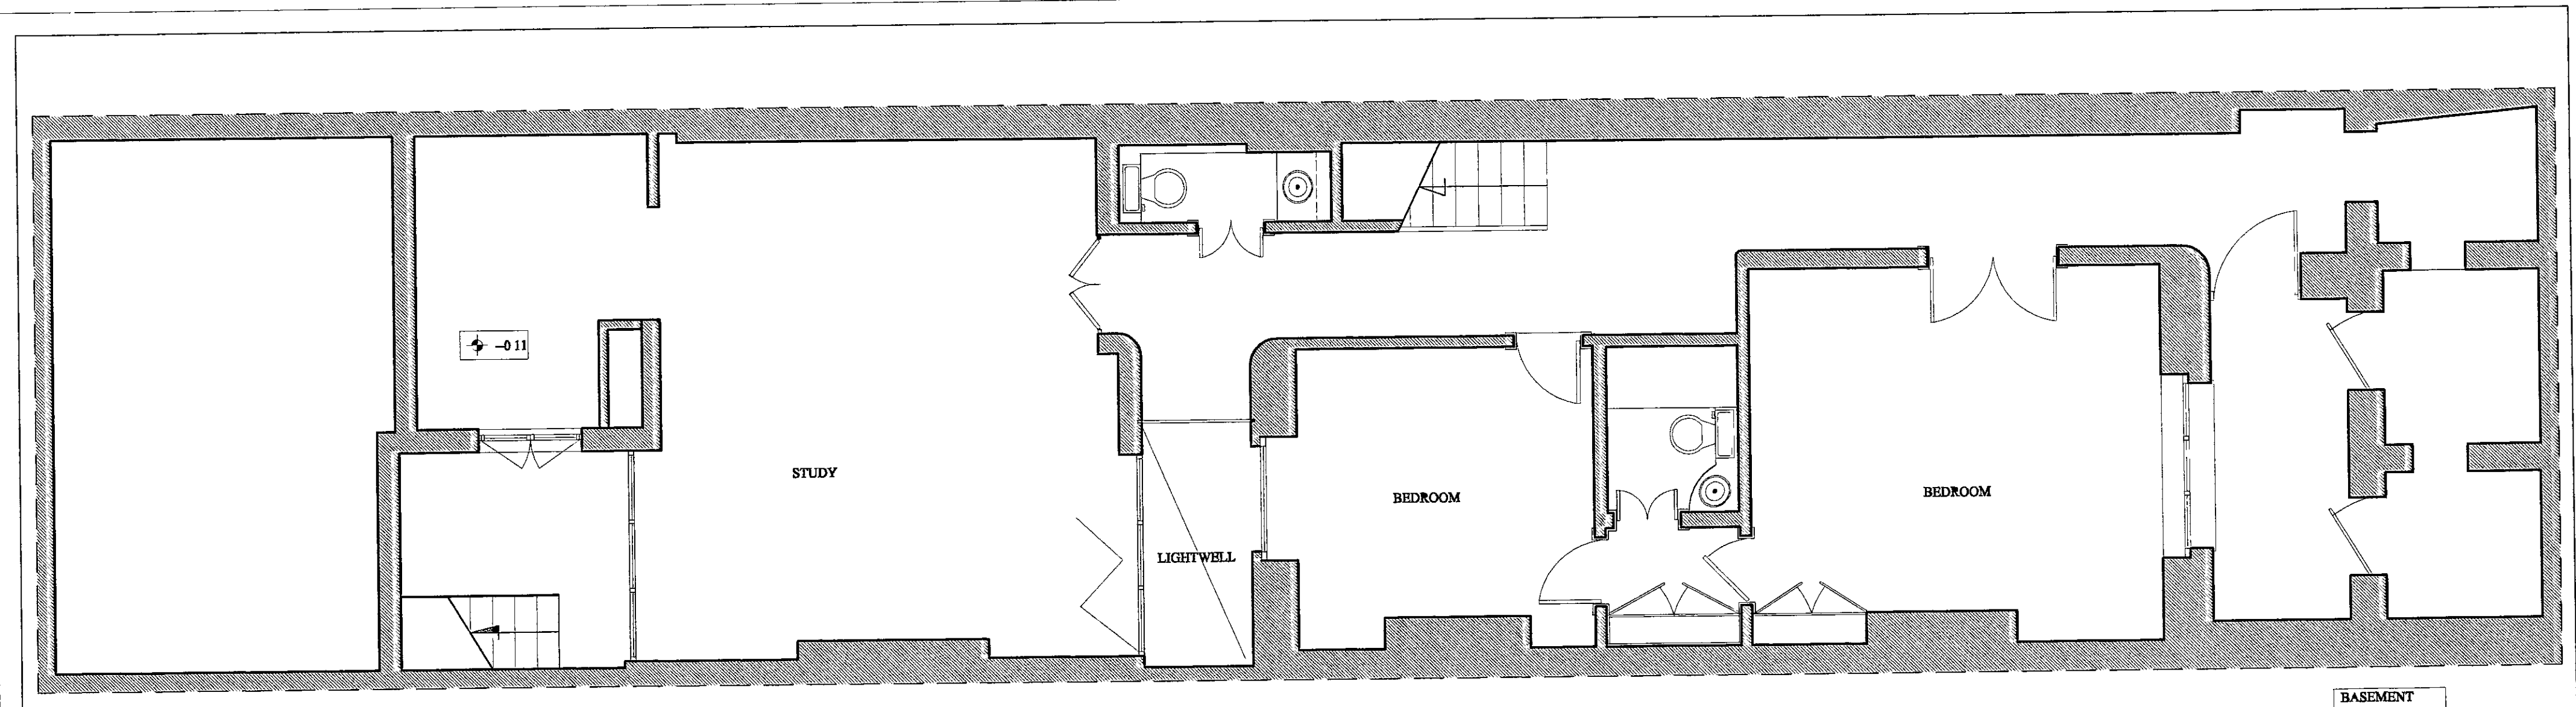

R.B.K. & C.
TOWN PLANNING
19 DEC 2000
RECEIVED

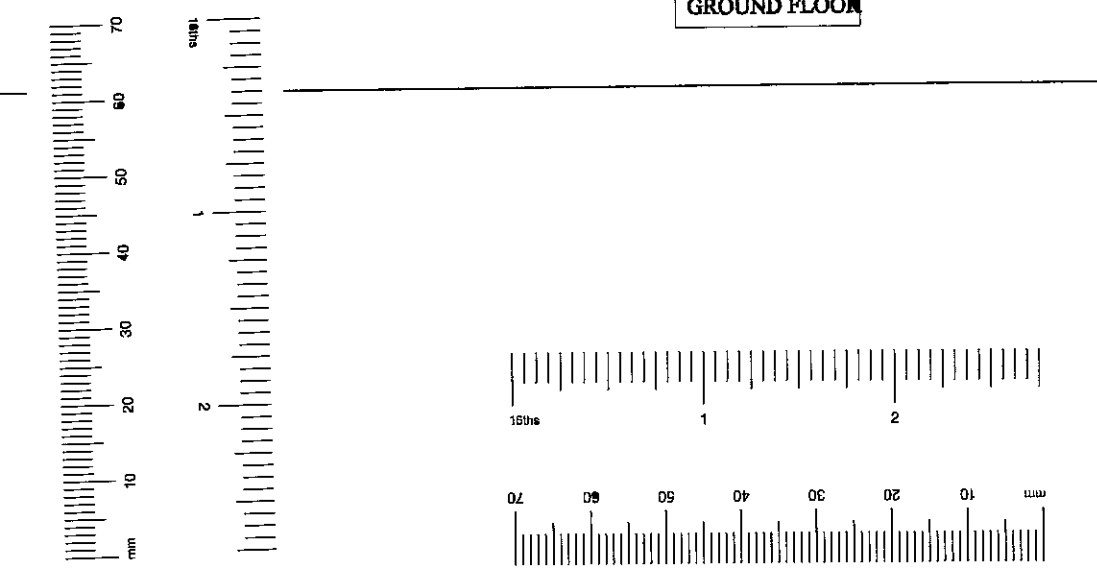


MARKAM
Architecture - Refurbishment - Interior Design


404 The Chambers, Chelsea Harbour, London, SW10 0AF
Tel: 0171 349 0882 Fax: 0171 349 8616
info@markamdesign.com www.markamdesign.com

Client	Mr & Mrs RISHANI
Project	35 Thurloe Square London SW7 2SR
Date	
Revisions	


Dwg. Title	EXISTING LAYOUT BASEMENT- GROUND & FIRST FLOORS	
Comp Ref		Scale 1:50
Date	13/12/00	Drawn by VAL
Dwg No.	RISH-TS/A01	
Rev		

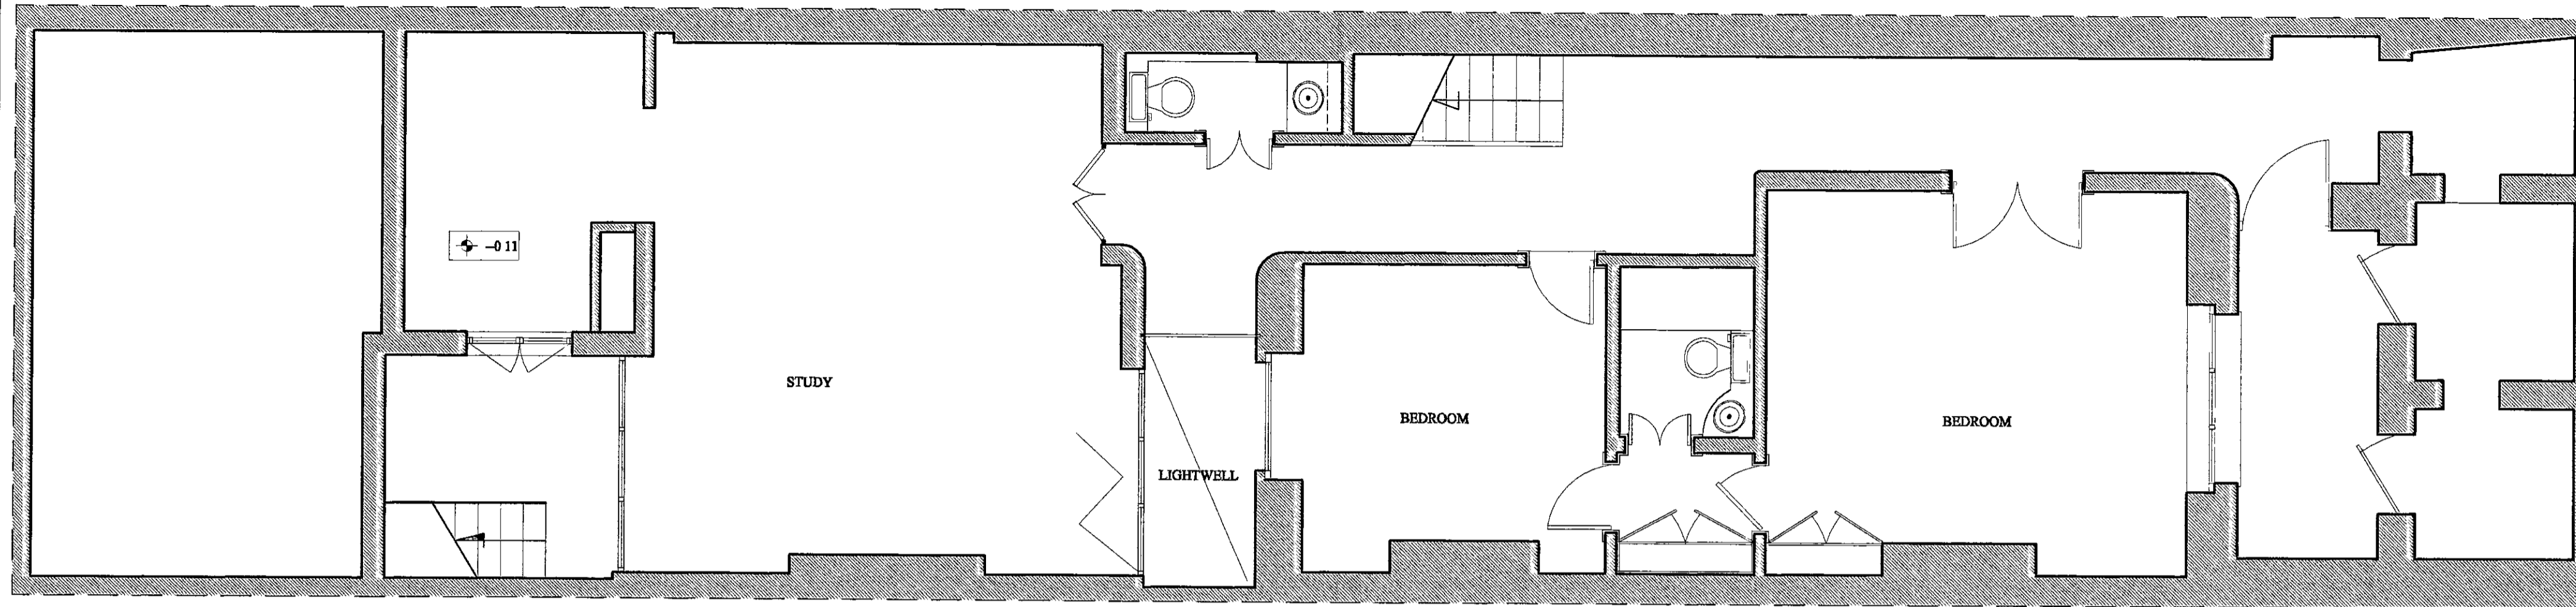

BASEMENT

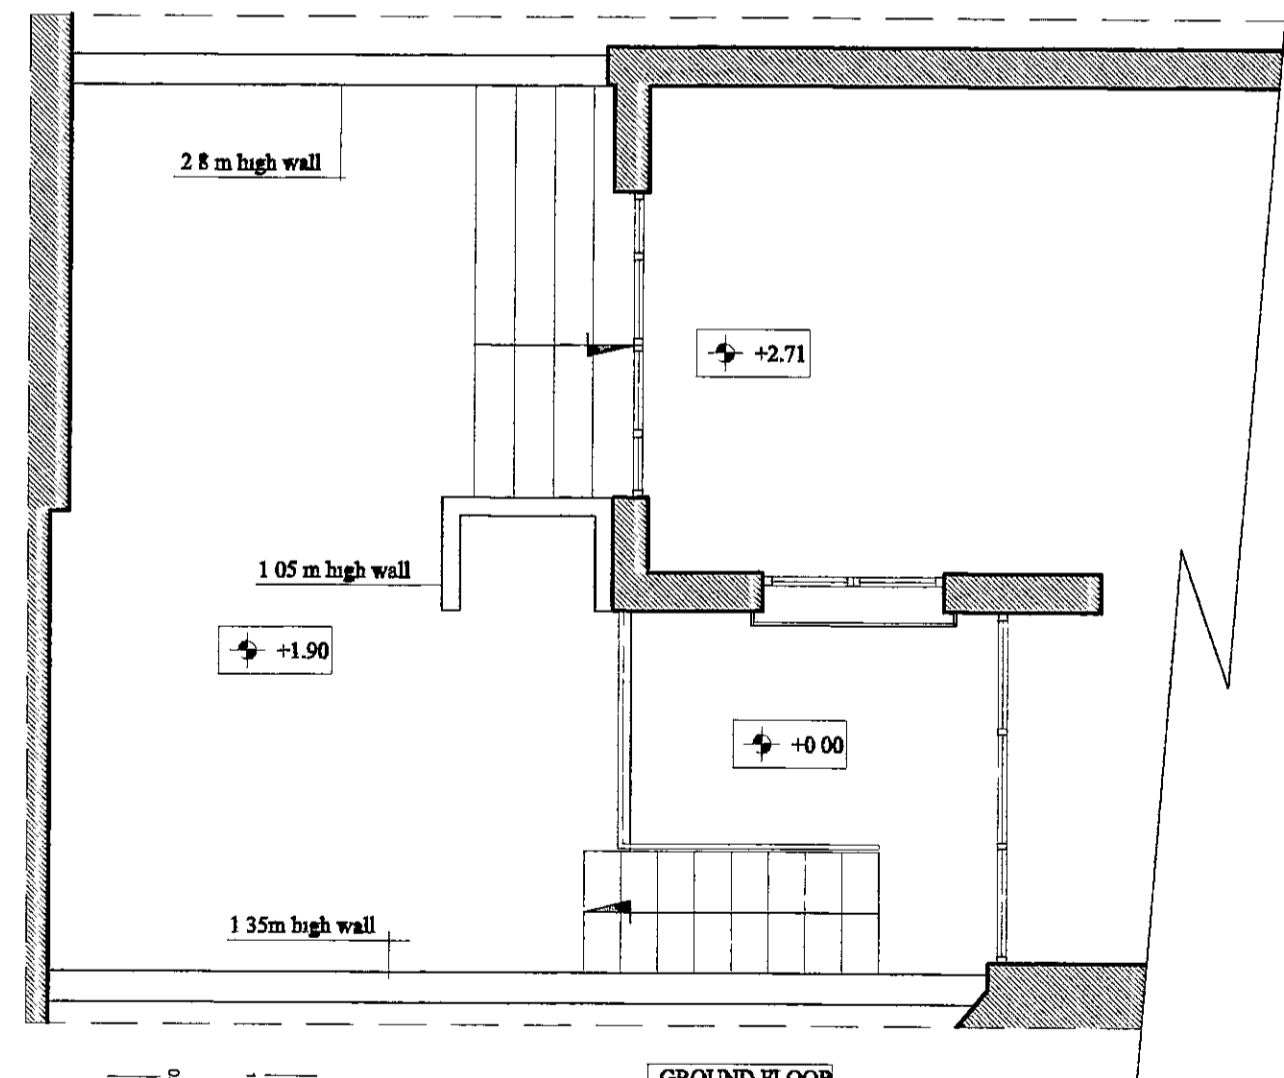


GROUND FLOOR

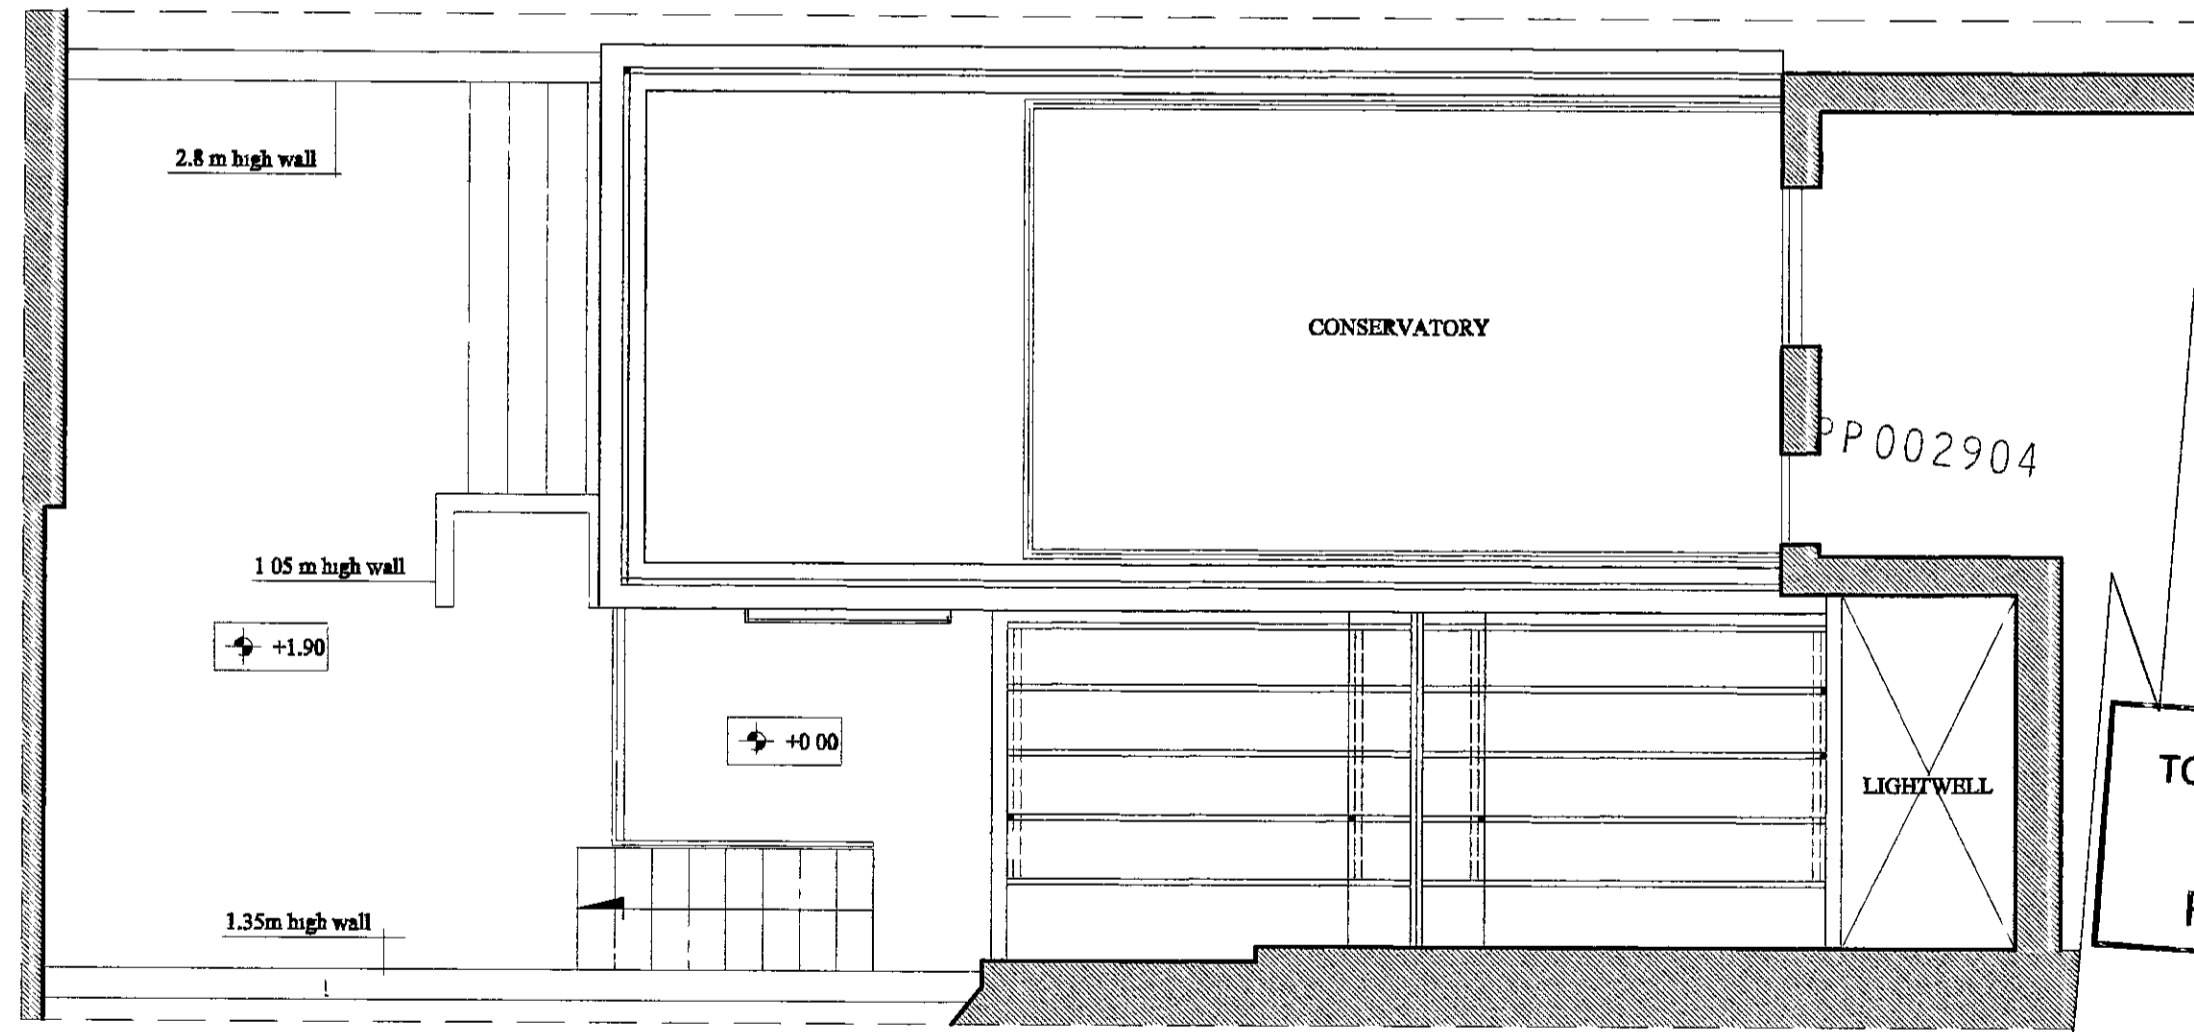

FIRST FLOOR

R.B.K. & G
TOWN PLANNING
19 DEC 2000
RECEIVED

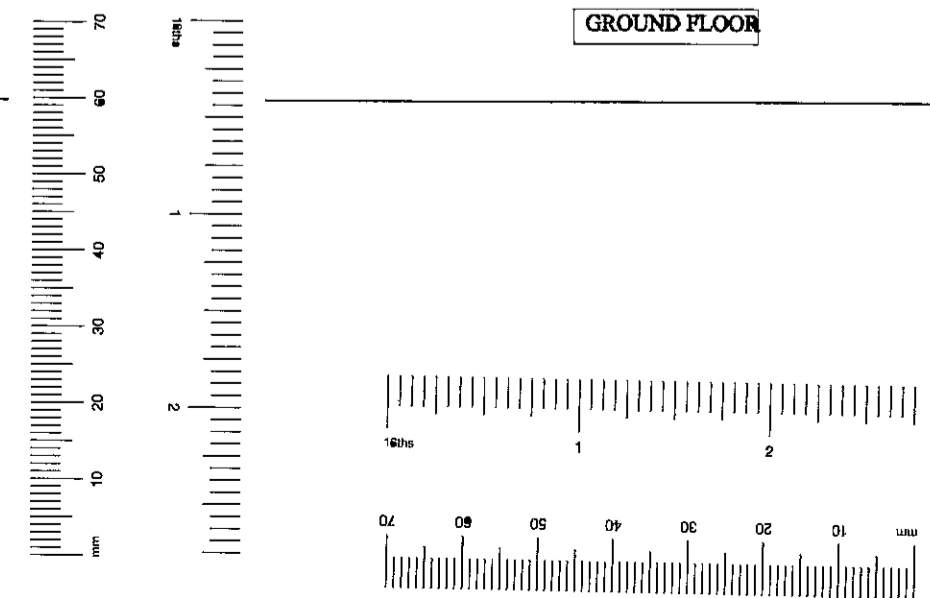

MARKAM
Architecture - Refurbishment - Interior Design




404 The Chambers, Chelsea Harbour, London, SW10 0AP
Tel: 0171 349 8582 Fax: 0171 349 8616
info@markamdesign.com www.markamdesign.com

Client **Mr & Mrs RISHANI**
Project **35 Thurloe Square London SW7 2SR**

Dwg. Title
**EXISTING LAYOUT
BASEMENT- GROUND & FIRST FLOORS**


Date	Revisions

Comp Ref. - Scale **1.50**
Date **13/12/00** Drawn by **VAL**
Dwg No **RISH-TS/A01** Rev.

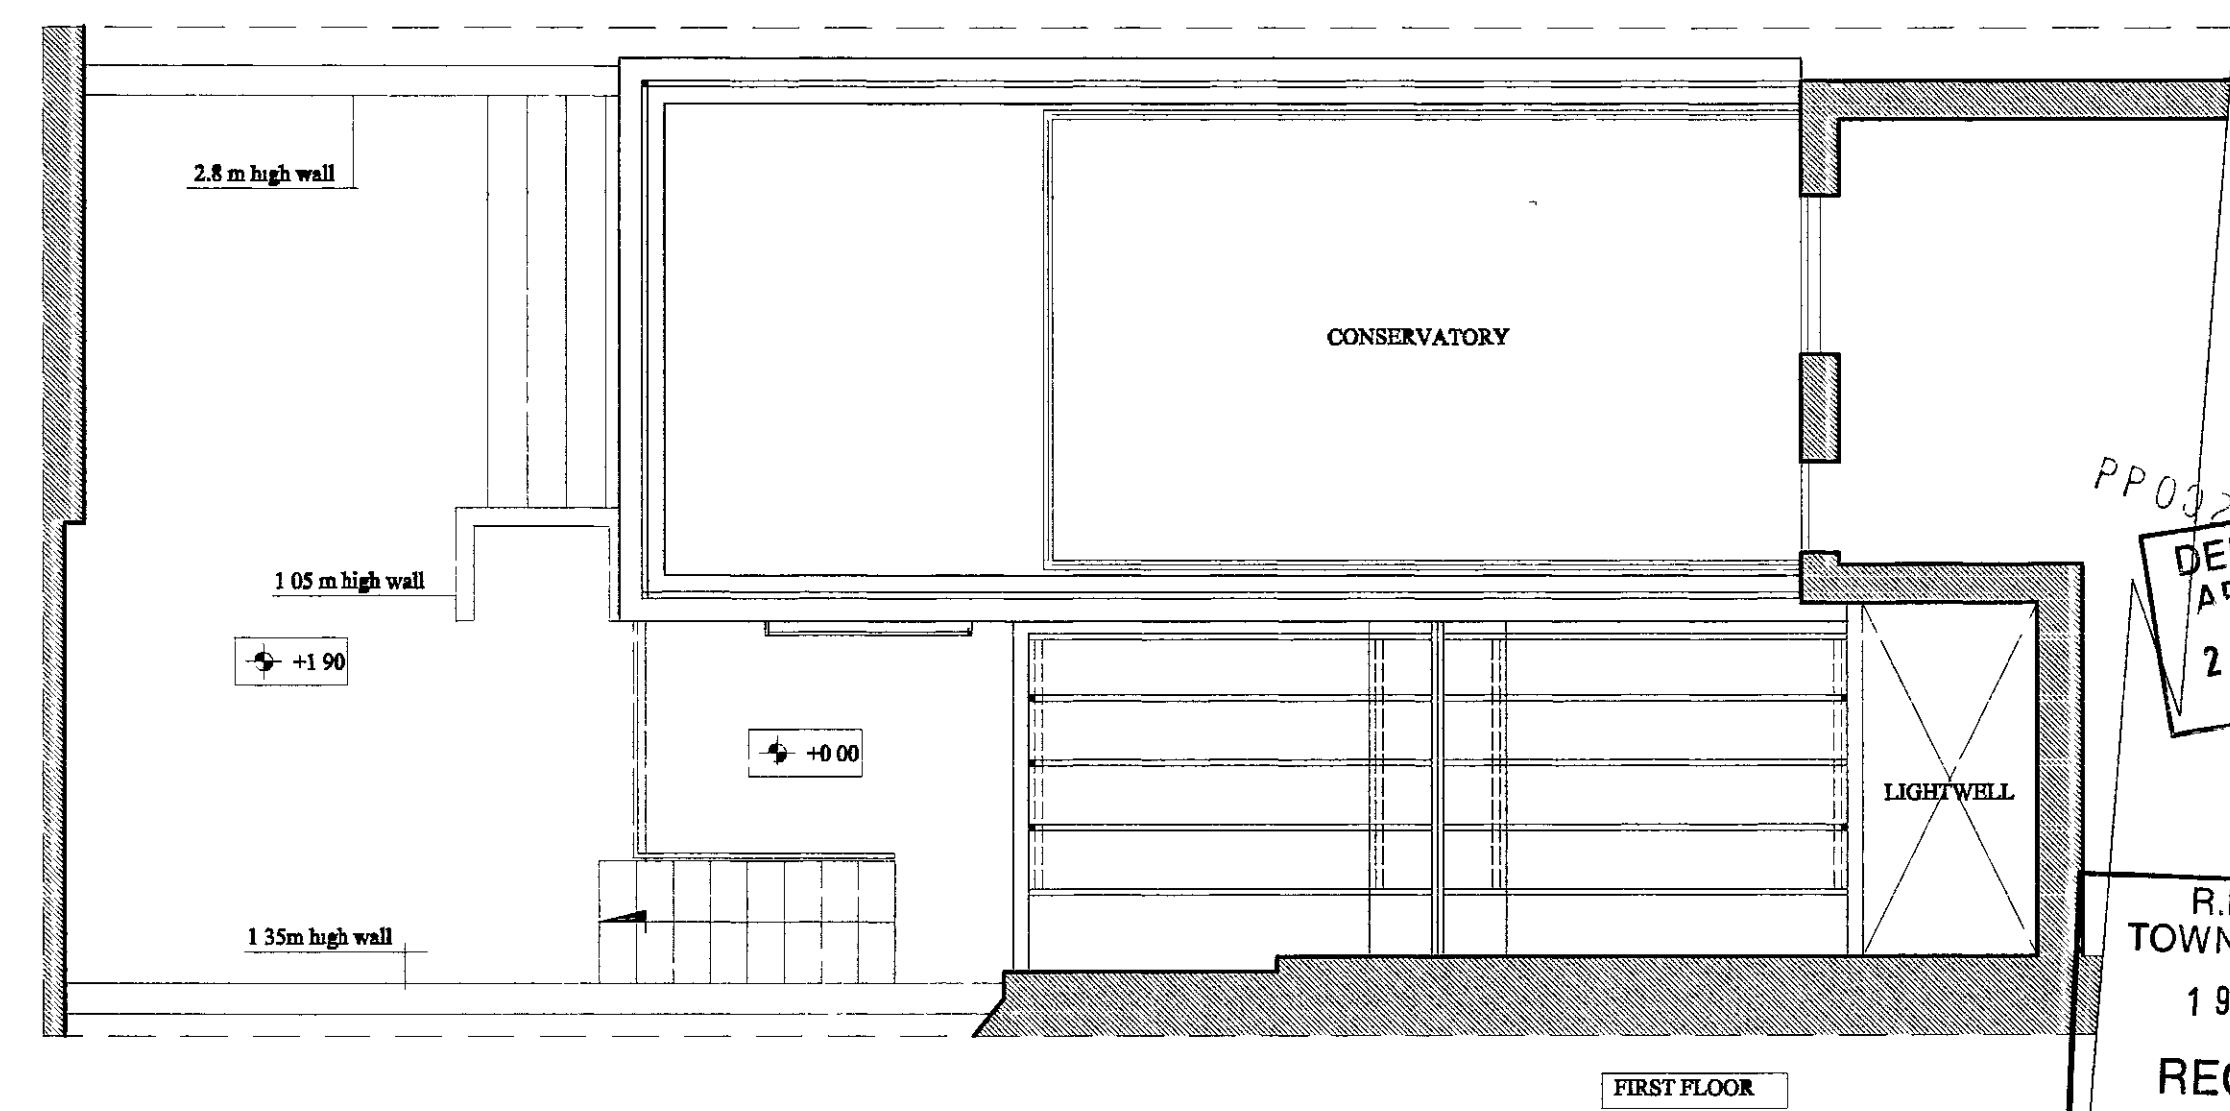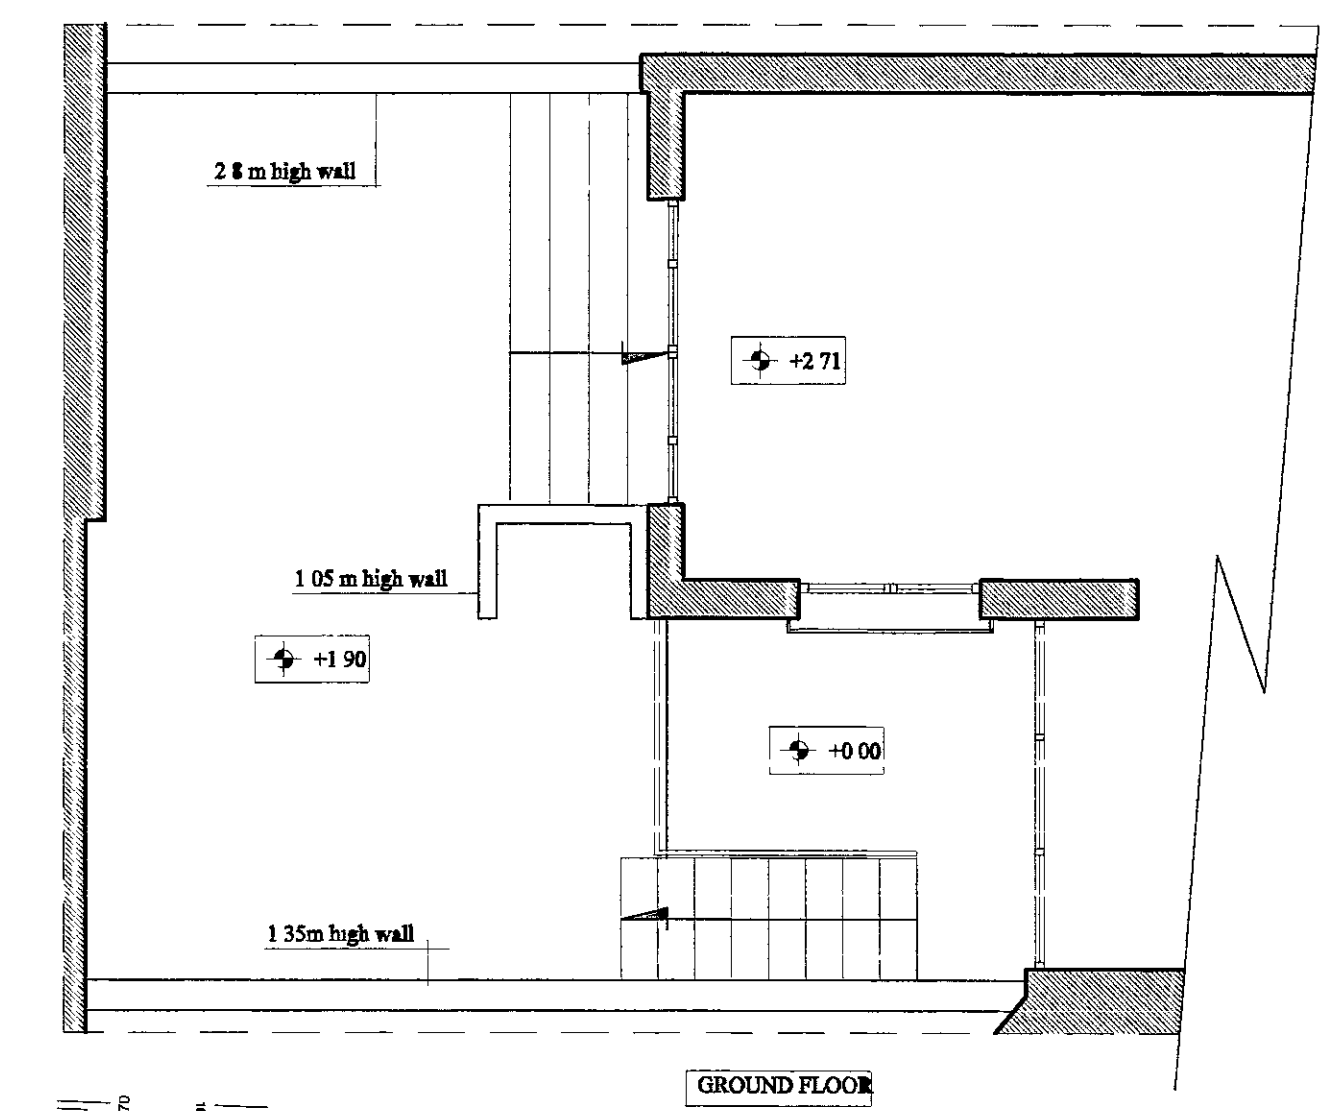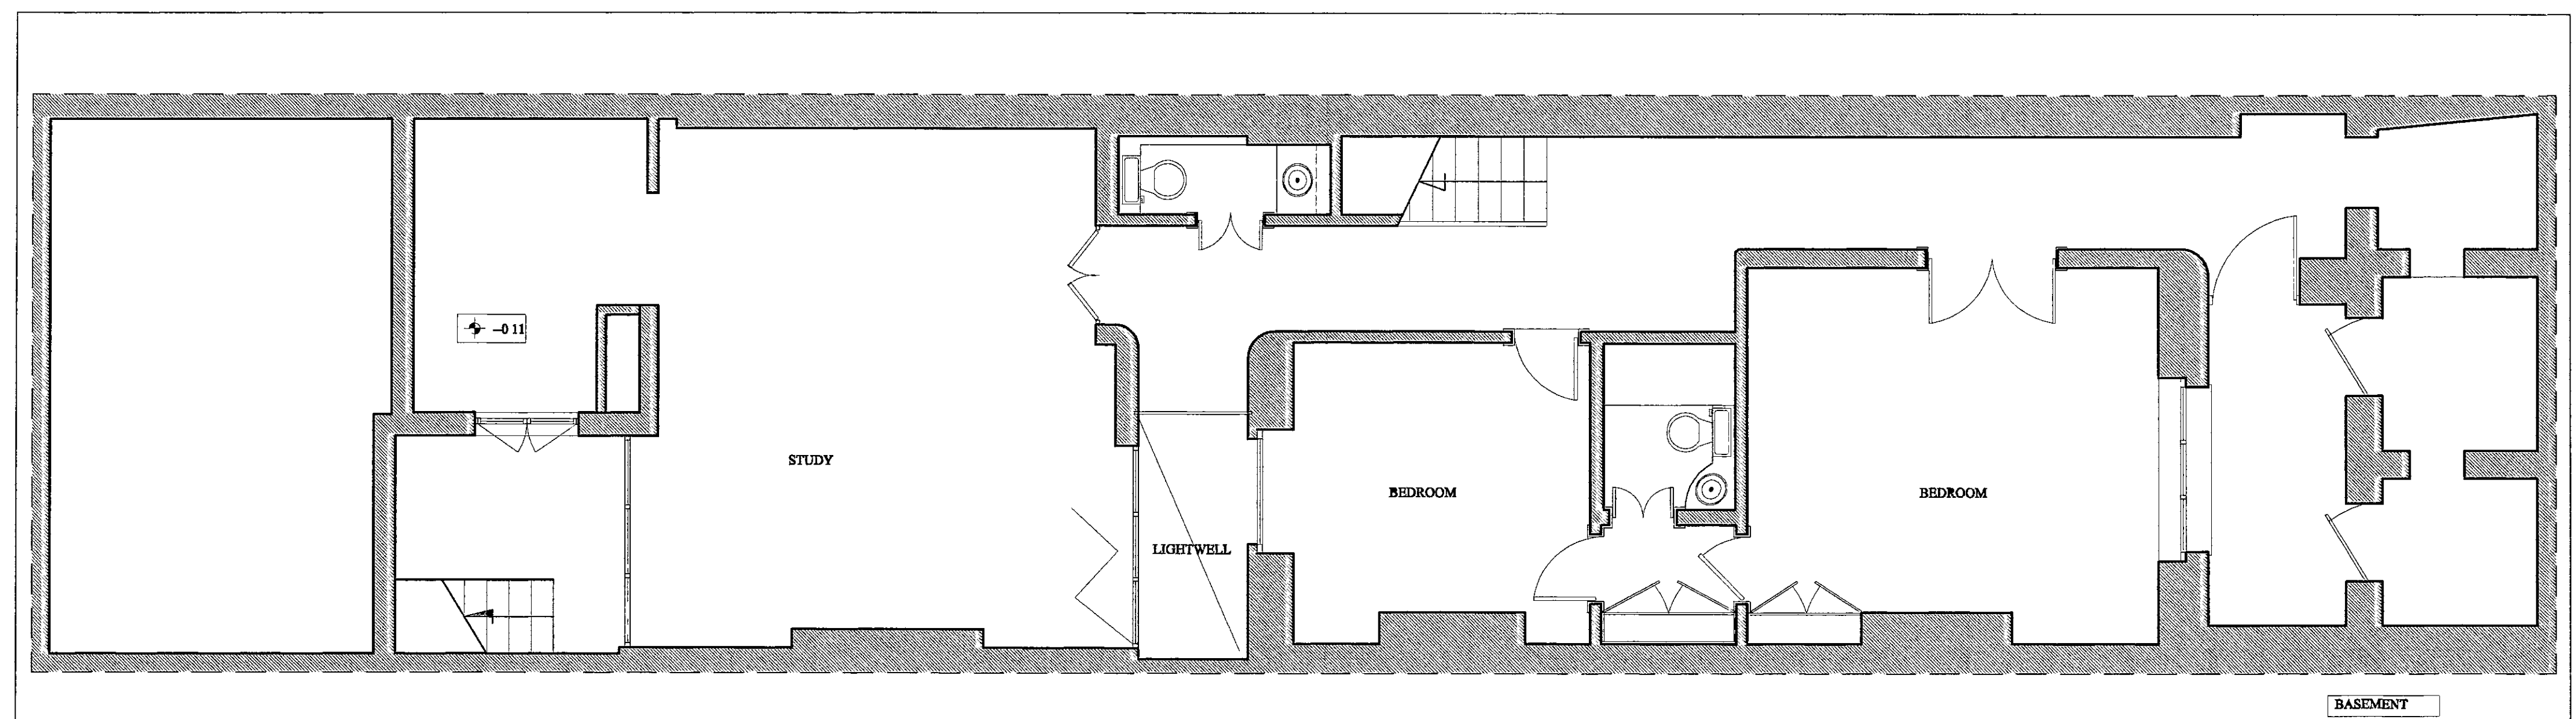

PP0329
 DELEGATED
 APPROVAL
 26 FEB 2001

R.B.K & C
 TOWN PLANNING
 19 DEC 2000
 RECEIVED

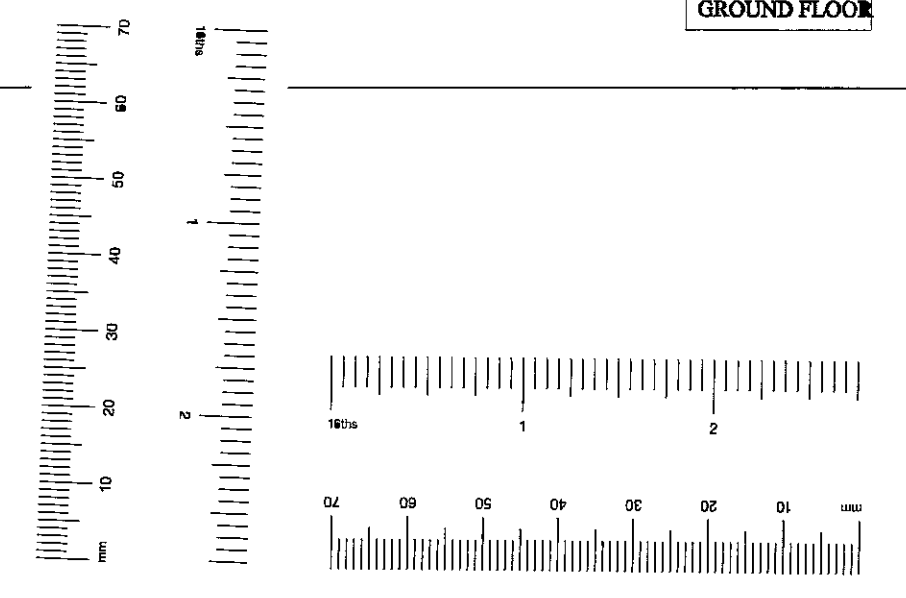

MARKAM
 Architecture - Refurbishment - Interior Design

404 The Chambers, Chelsea Harbour, London, SW10 0XP
 Tel: 0171 349 0882 Fax: 0171 349 0616
 info@markamdesign.com www.markamdesign.com


Client **Mr & Mrs RISHANI**
 Project **35 Thurloe Square London SW7 2SR**

Date	Revisions


Dwg Title
**EXISTING LAYOUT
 BASEMENT- GROUND & FIRST FLOORS**

Comp. Ref - Scale **1:50**
 Date **13/12/00** Drawn by **VAL**


Dwg No
RISH-TS/A01

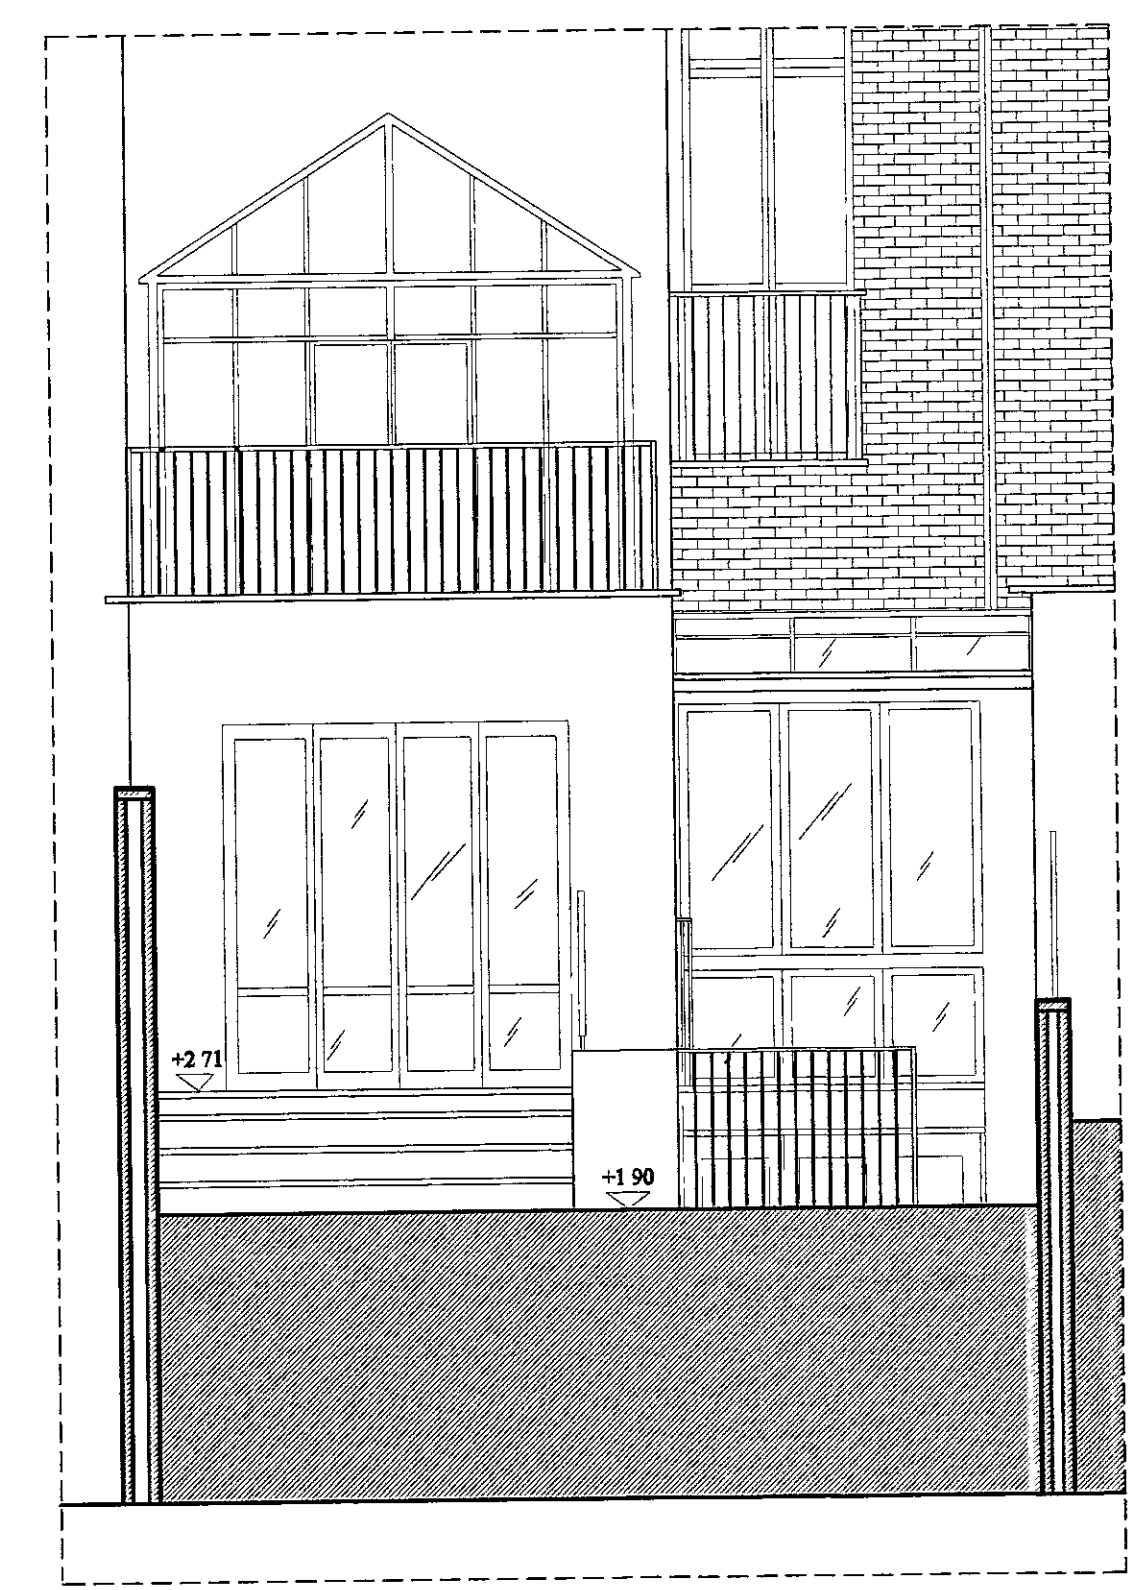


ELEVATION A-A

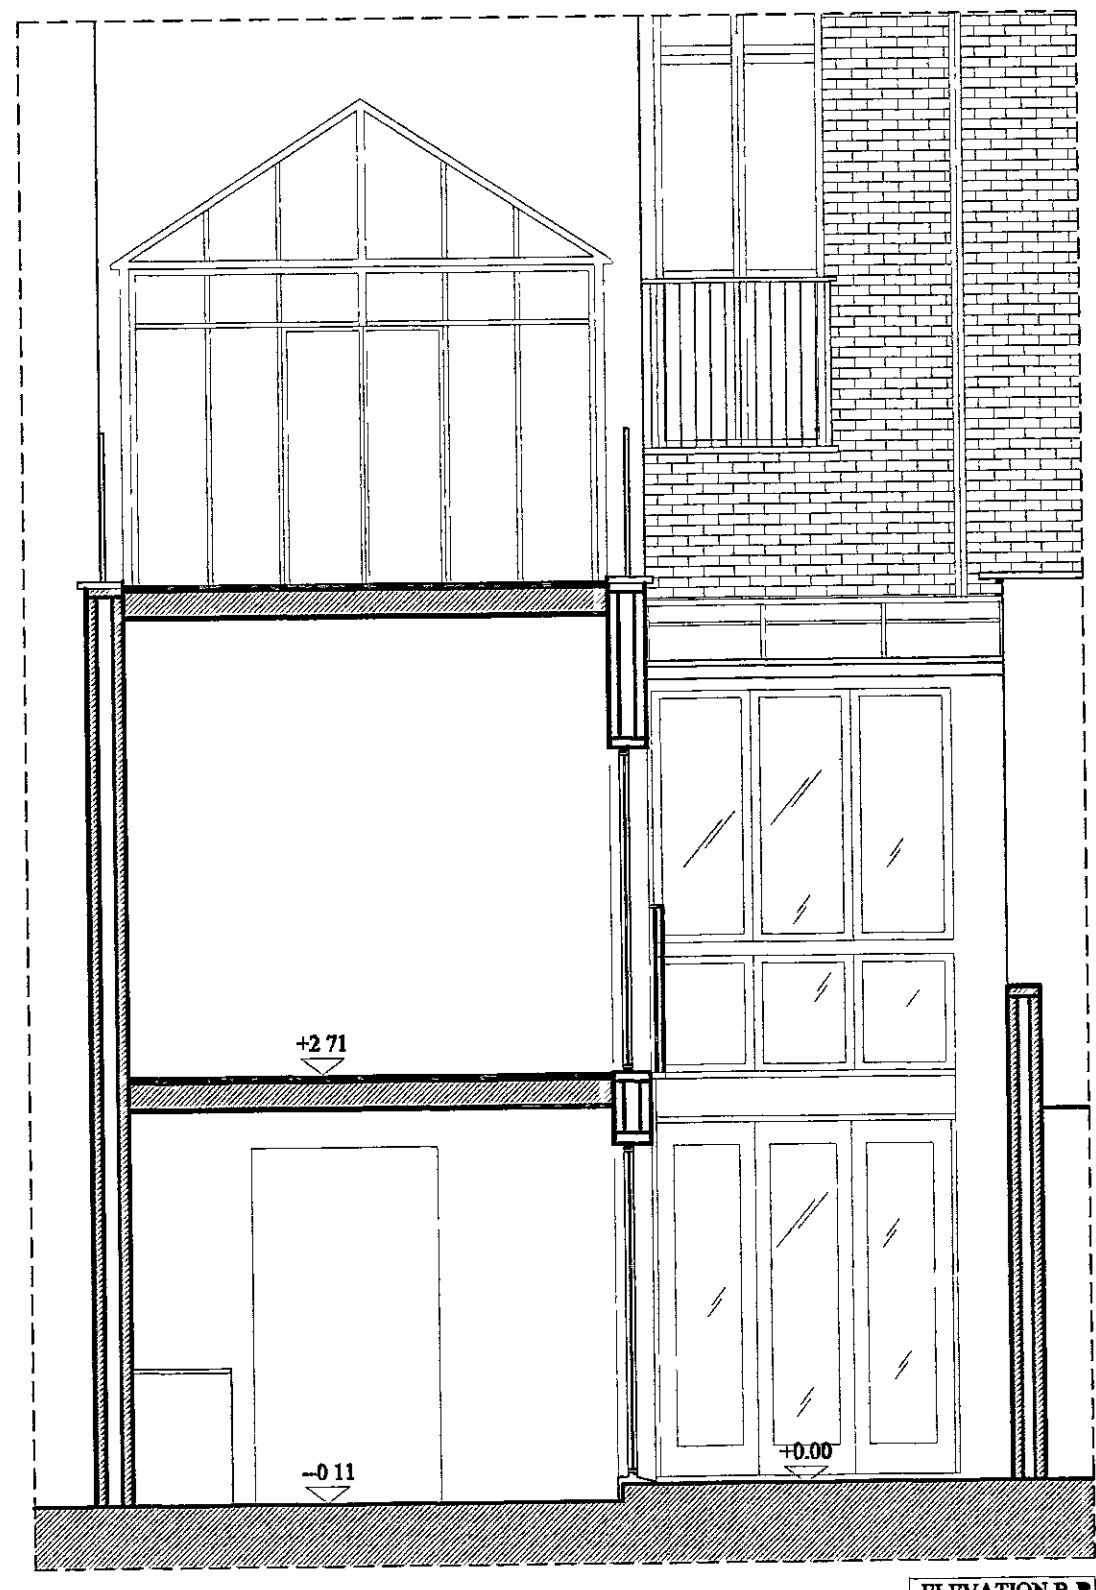


ELEVATION B-B

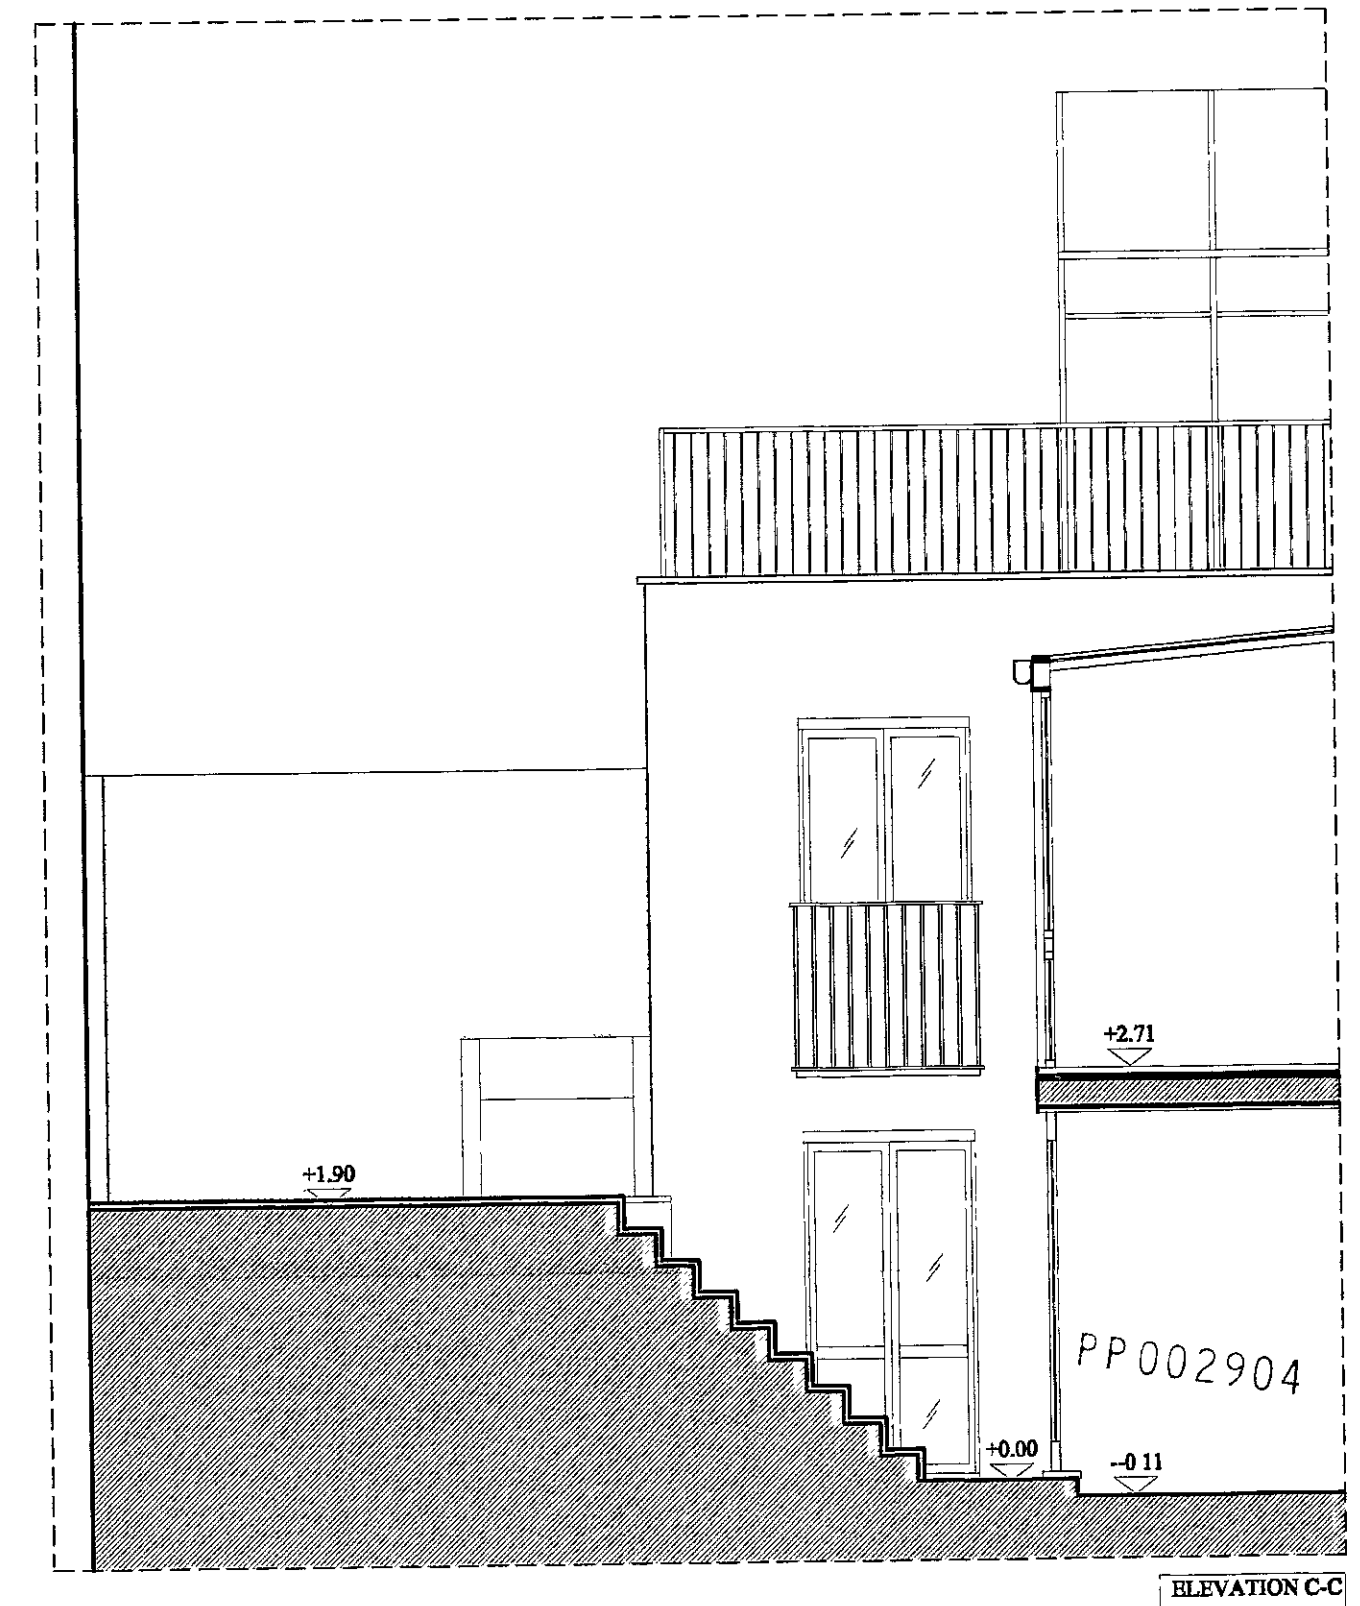

ELEVATION C-C

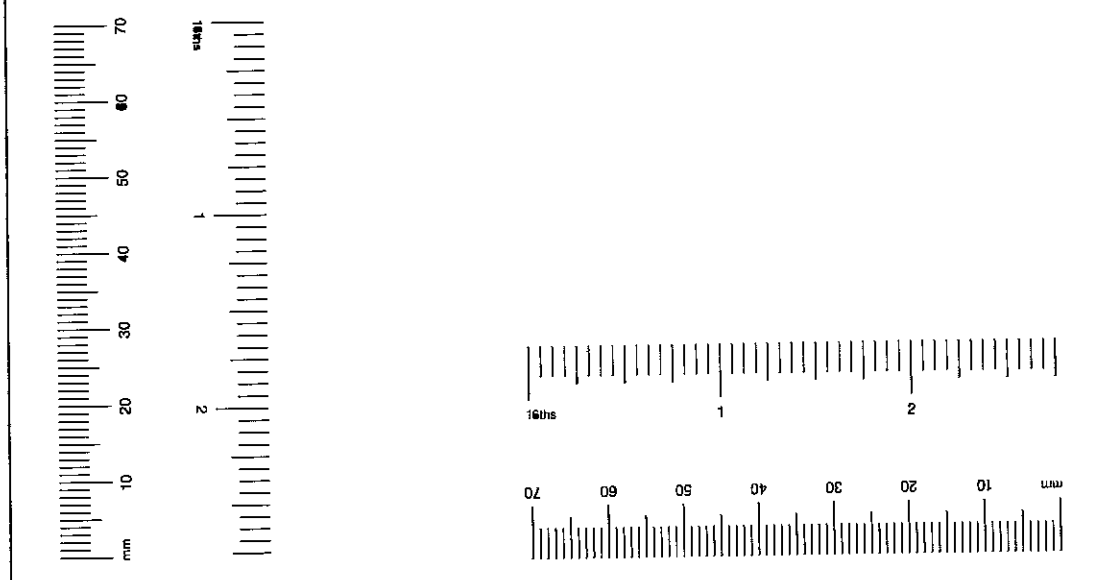

R.B.K. & C.
TOWN PLANNING
19 DEC 2000
RECEIVED

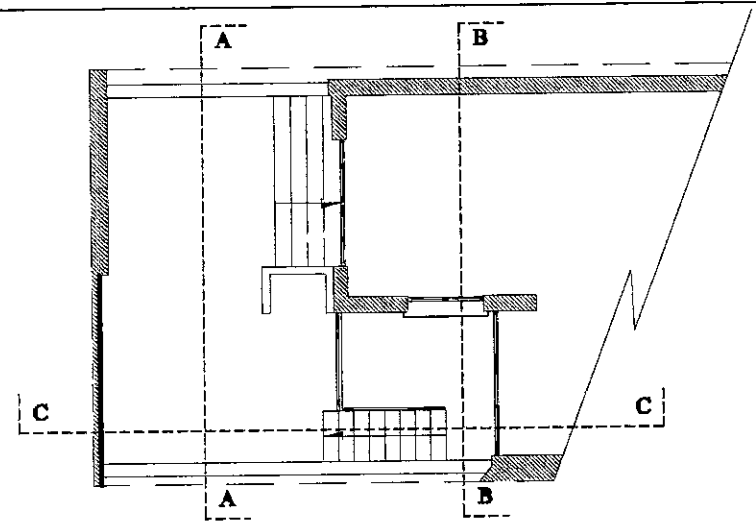

MARKAM
Architecture Refurbishment Interior Design

404 The Chambers, Chelsea Harbour, London, SW10 0XP
Tel: 0171 349 9882 Fax: 0171 349 8616
info@markamdesign.com www.markamdesign.com

Client: Mr & Mrs RISHANI
Project: 35 Thurloe Square London SW7 2SR

Dwg Title: EXISTING LAYOUT
ELEVATION A/B/C


Date	Revisions

Comp Ref. _ Scale: 1:50
Date: 13/12/00 Drawn by: VAL


Dwg. No: RISH-TS/A02
Rev:





ELEVATION A-A

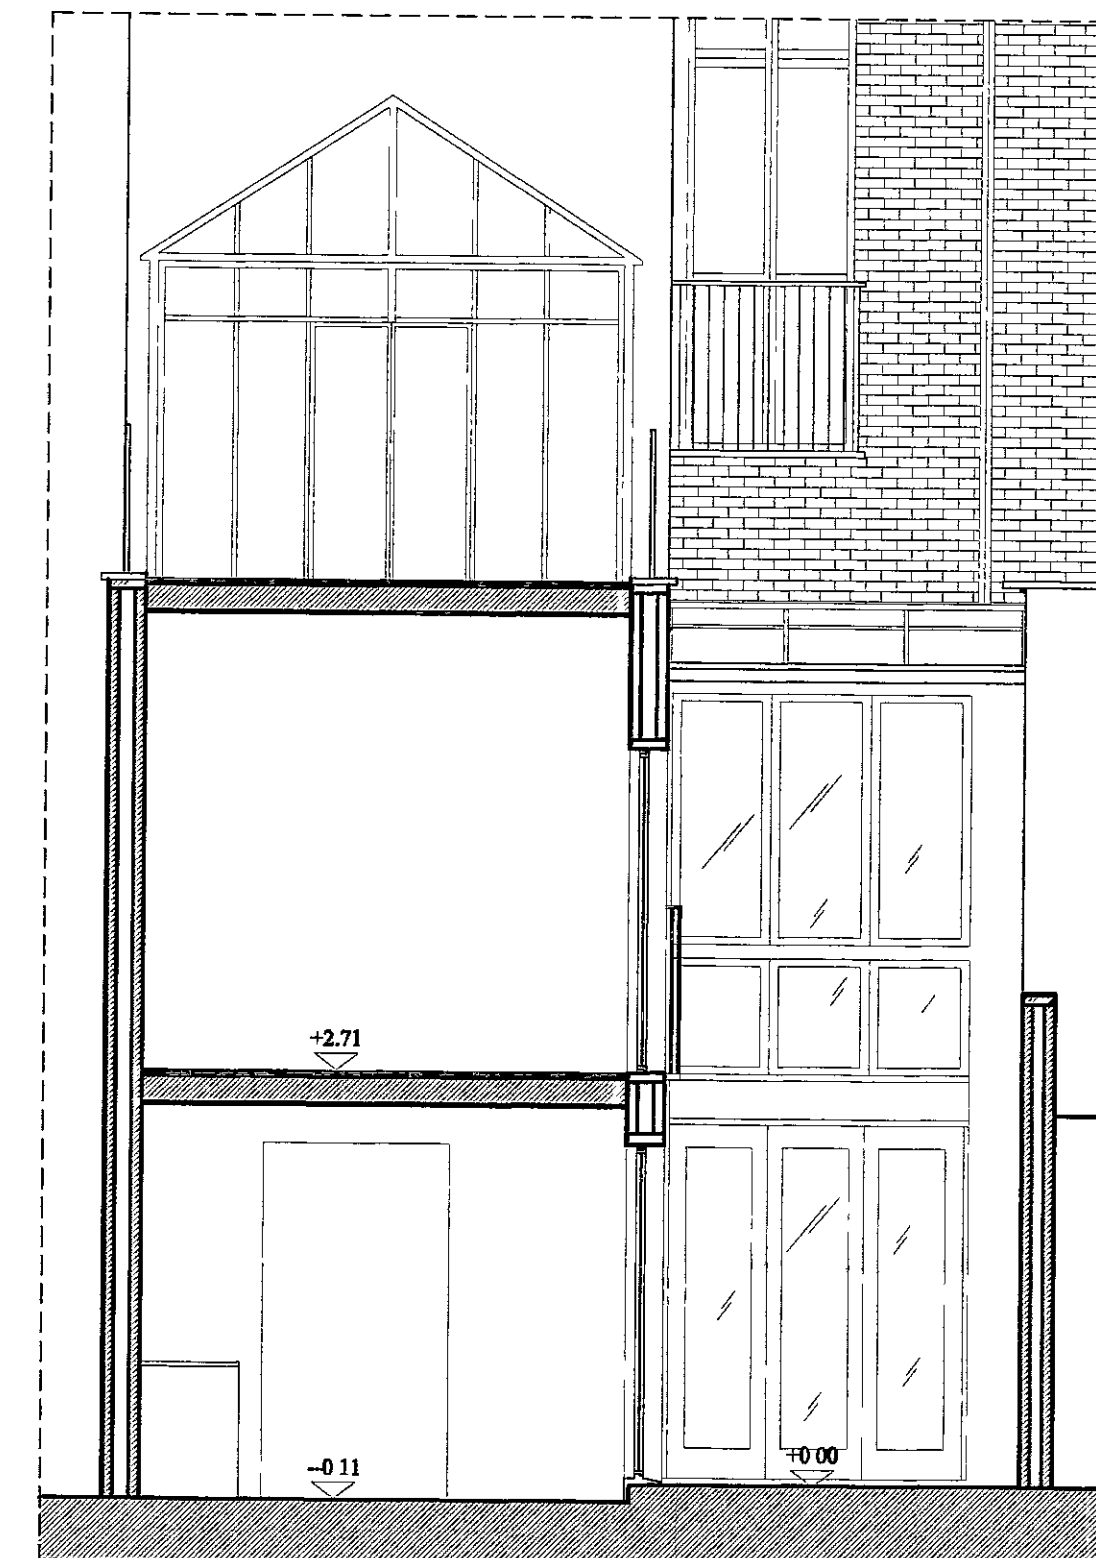

ELEVATION B-B

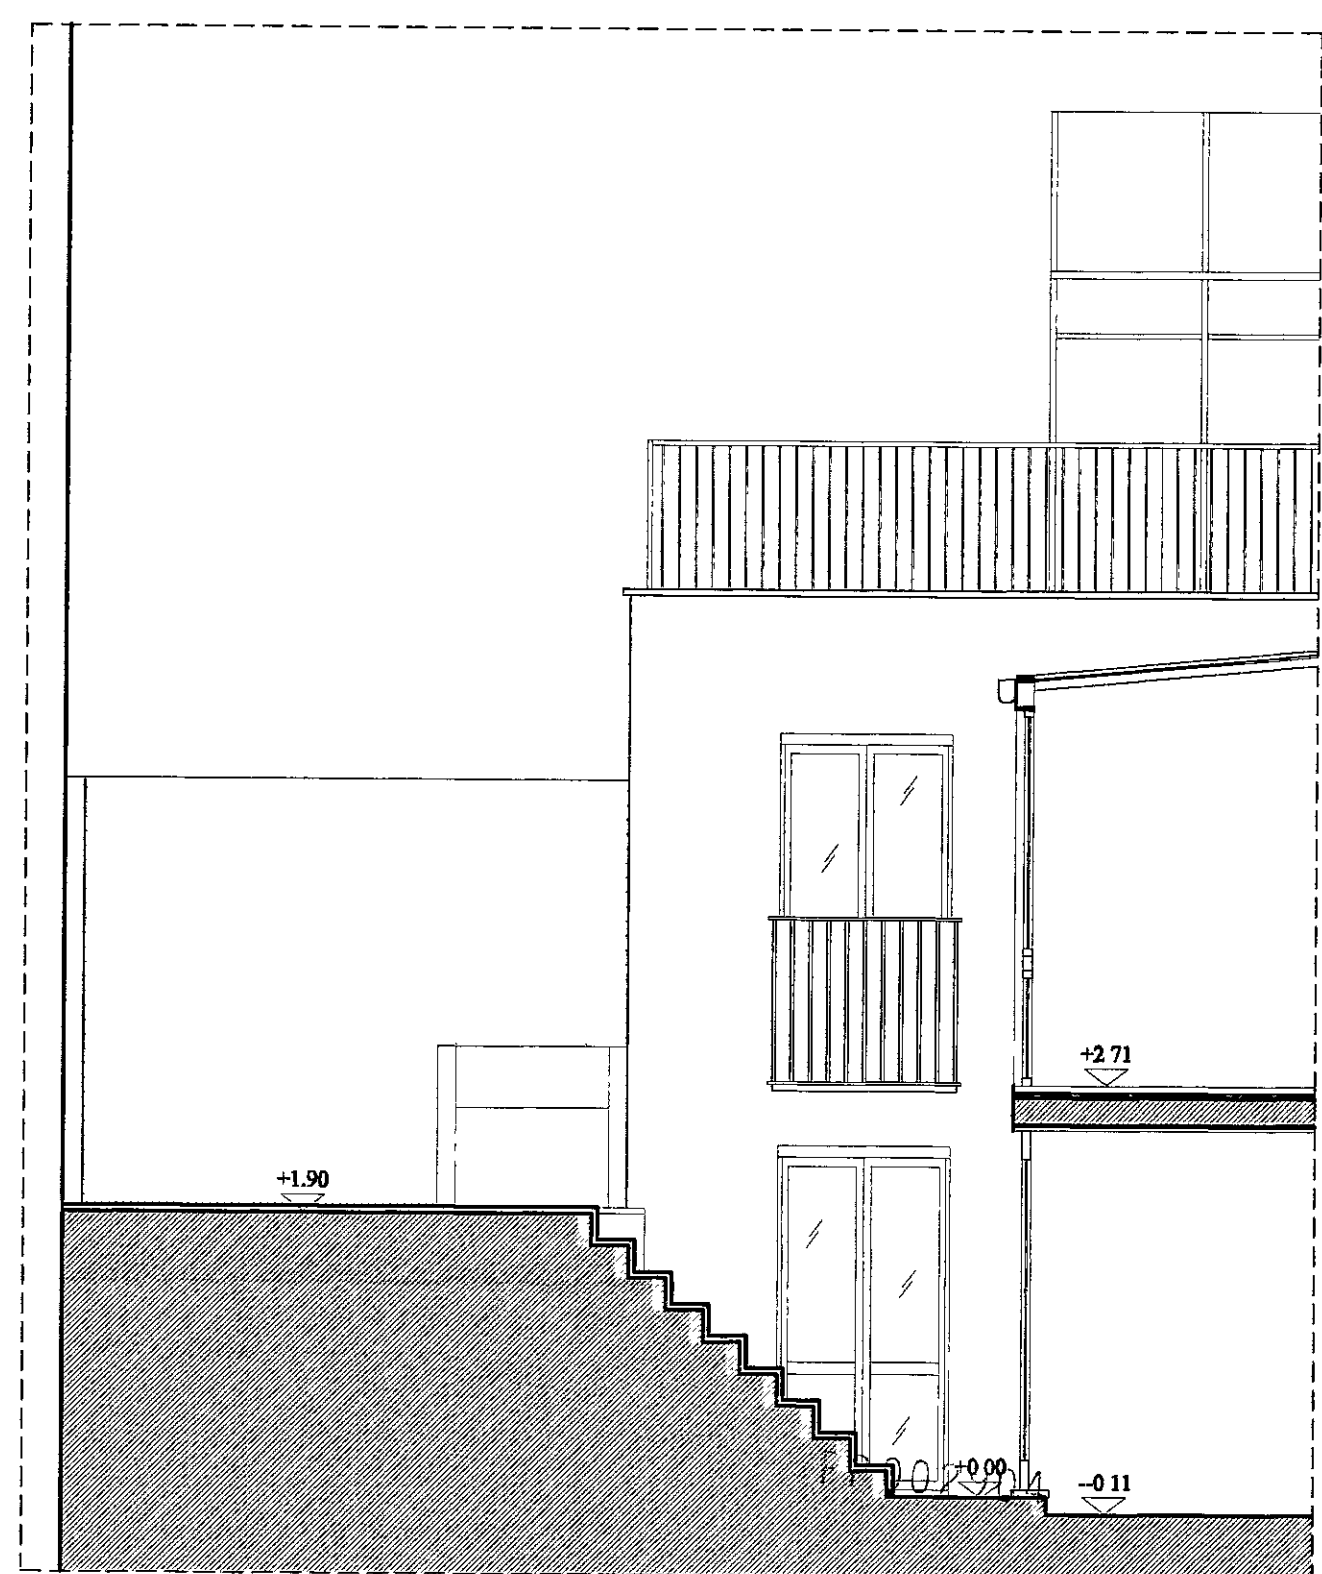


ELEVATION C-C

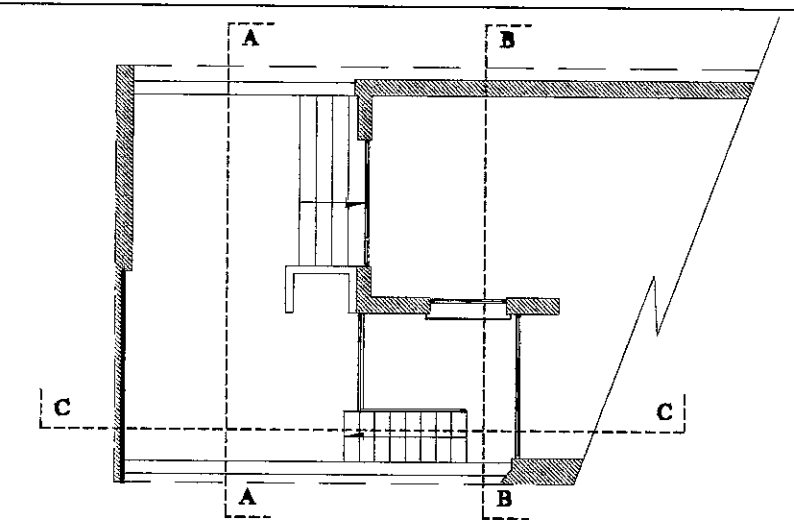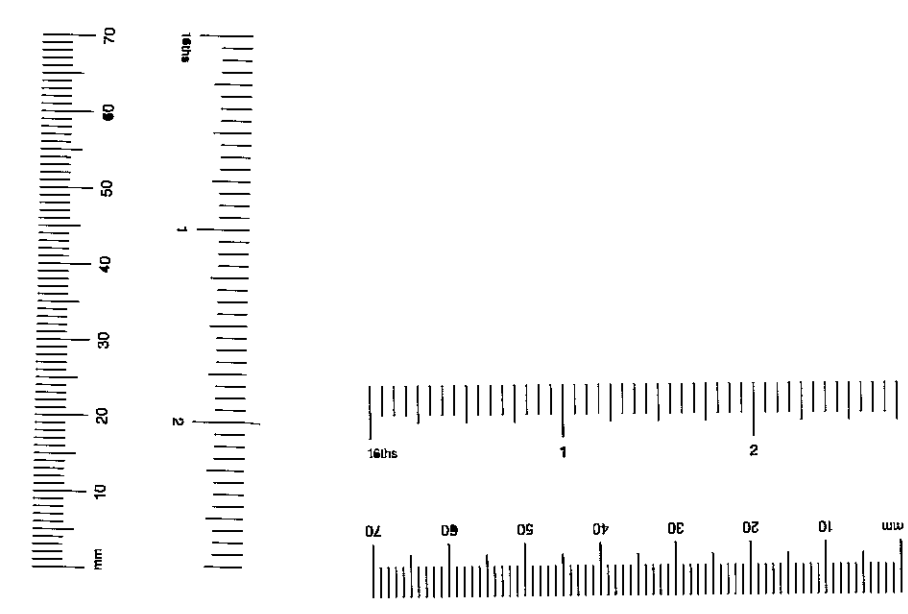

R.B.K. & C.
TOWN PLANNING
19 DEC 2000
RECEIVED

MARKAM
Architecture • Refurbishment • Interior Design

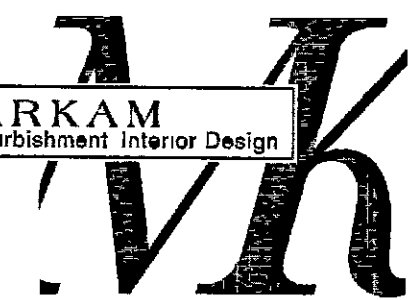

404 The Chambers, Chelsea Harbour, London, SW10 0XP
Tel: 0171 349 8882 Fax: 0171 349 8616
info@markamdesign.com www.markamdesign.com

Client: **Mr & Mrs RISHANI**
Project: **35 Thurloe Square London SW7 2SR**

Dwg. Title: **EXISTING LAYOUT
ELEVATION A/B/C**


Date	Revisions

Comp Ref: - Scale: **1:50**
Date: **13/12/00** Drawn by: **VAL**


Dwg No: **RISH-TS/A02** Rev:





ELEVATION A-A

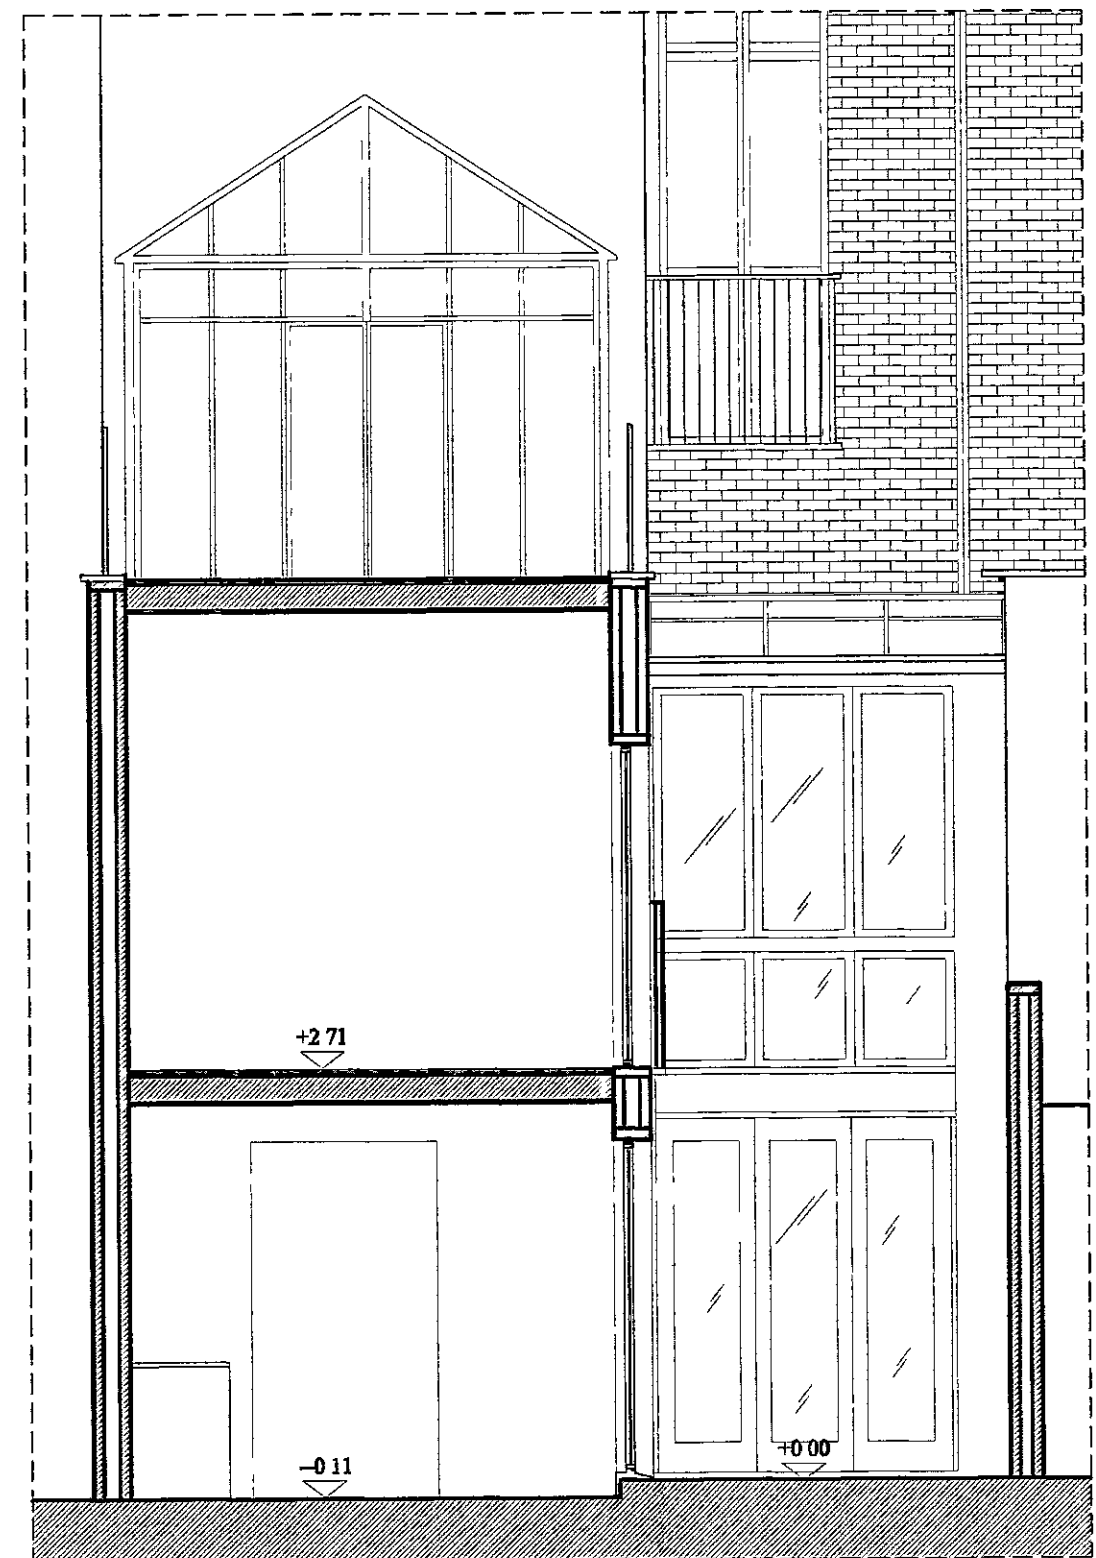

ELEVATION B-B

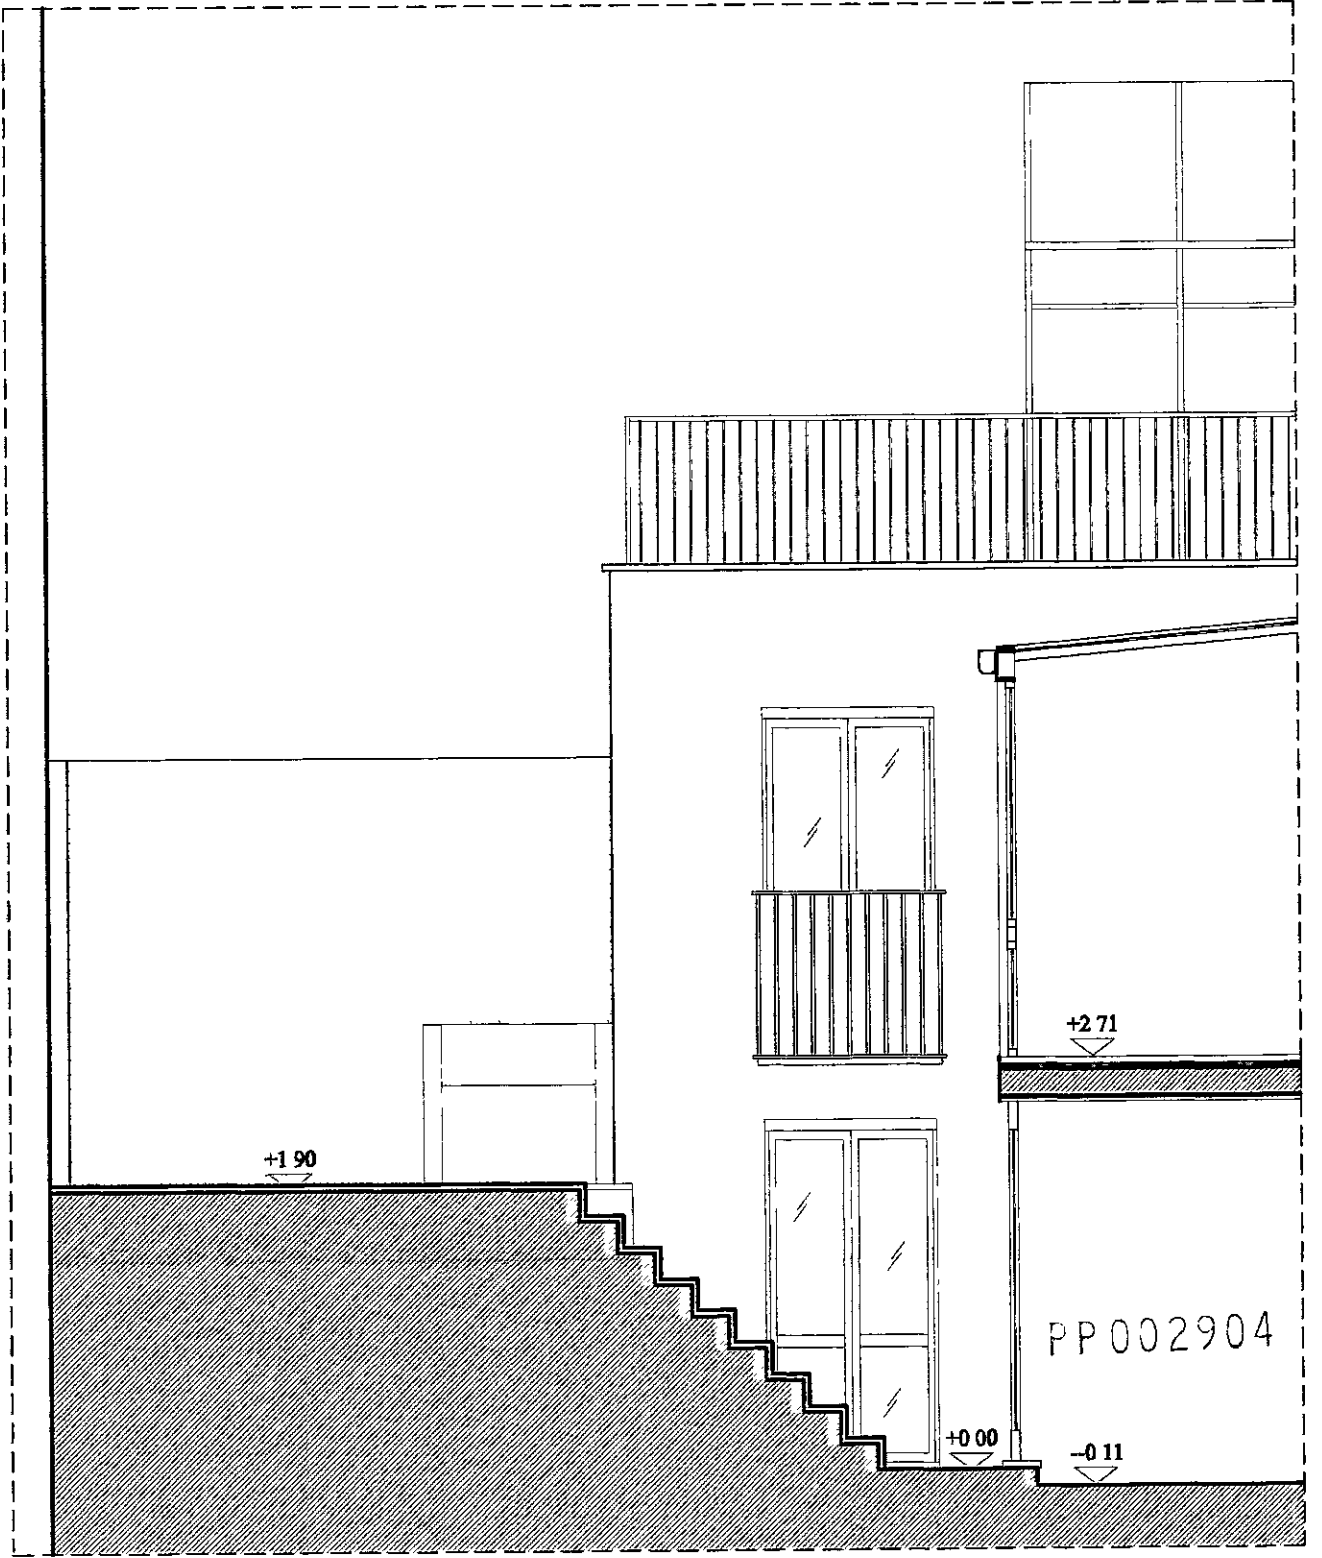

ELEVATION C-C

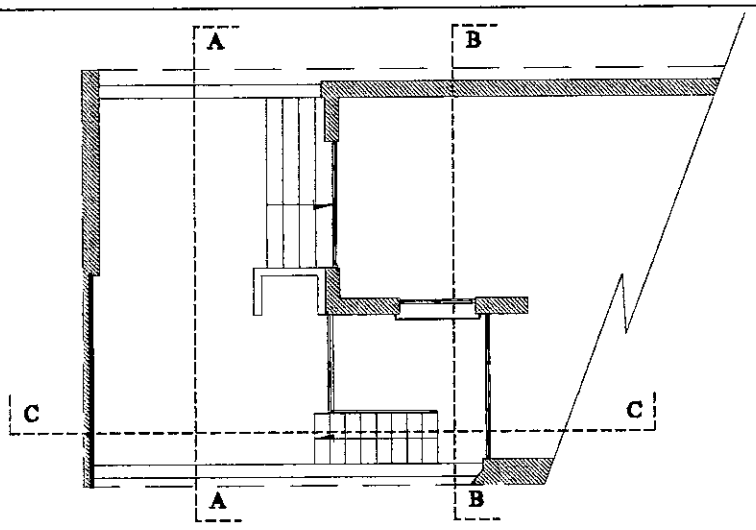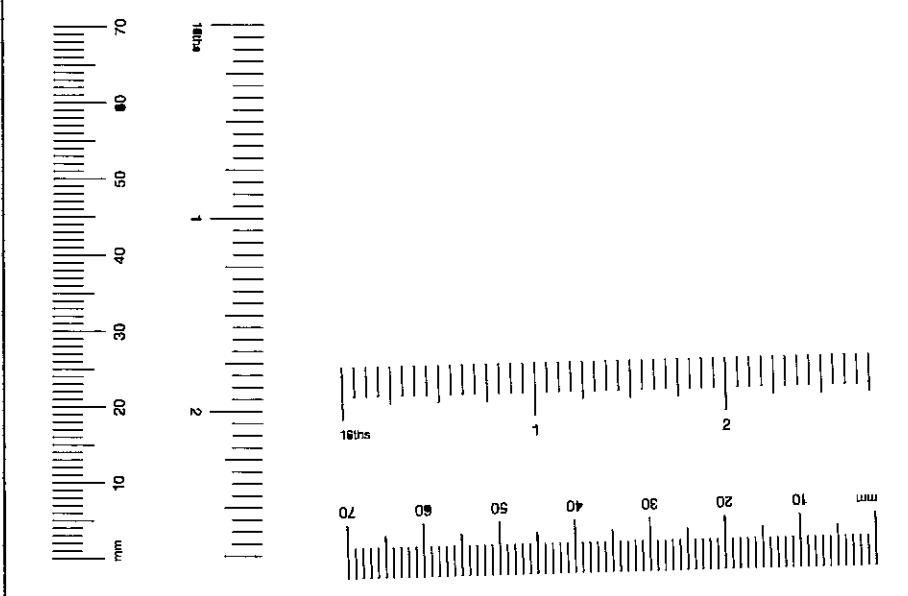

R.B.K & C.
TOWN PLANNING
19 DEC 2000
RECEIVED



404 The Chambers, Chelsea Harbour, London, SW10 0XP
Tel: 0171 349 0882 Fax: 0171 349 8616
info@markamdesign.com www.markamdesign.com

Client: Mr & Mrs RISHANI
Project: 35 Thurloe Square London SW7 2SR

Dwg Title: EXISTING LAYOUT
ELEVATION A/B/C

Comp Ref: - Scale: 1.50
Date: 13/12/00 Drawn by: VAL


Dwg No.	Rev
RISH-TS/A02	

Date	Revisions


© copyright




ELEVATION A-A

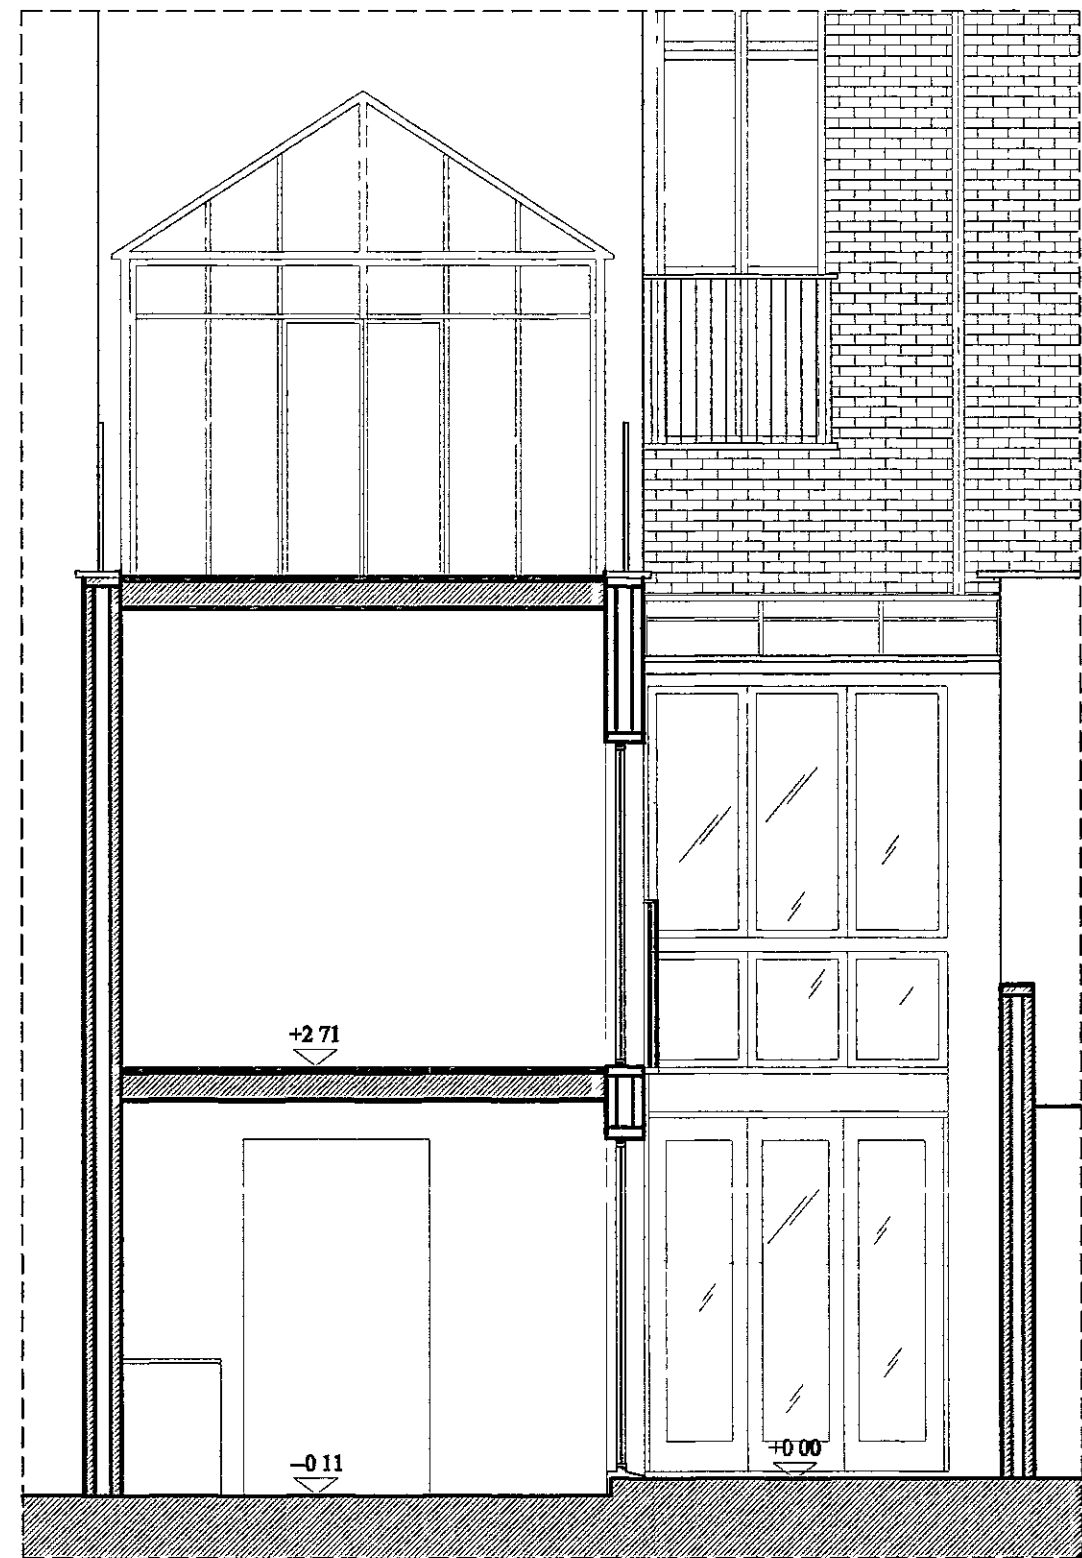

ELEVATION B-B

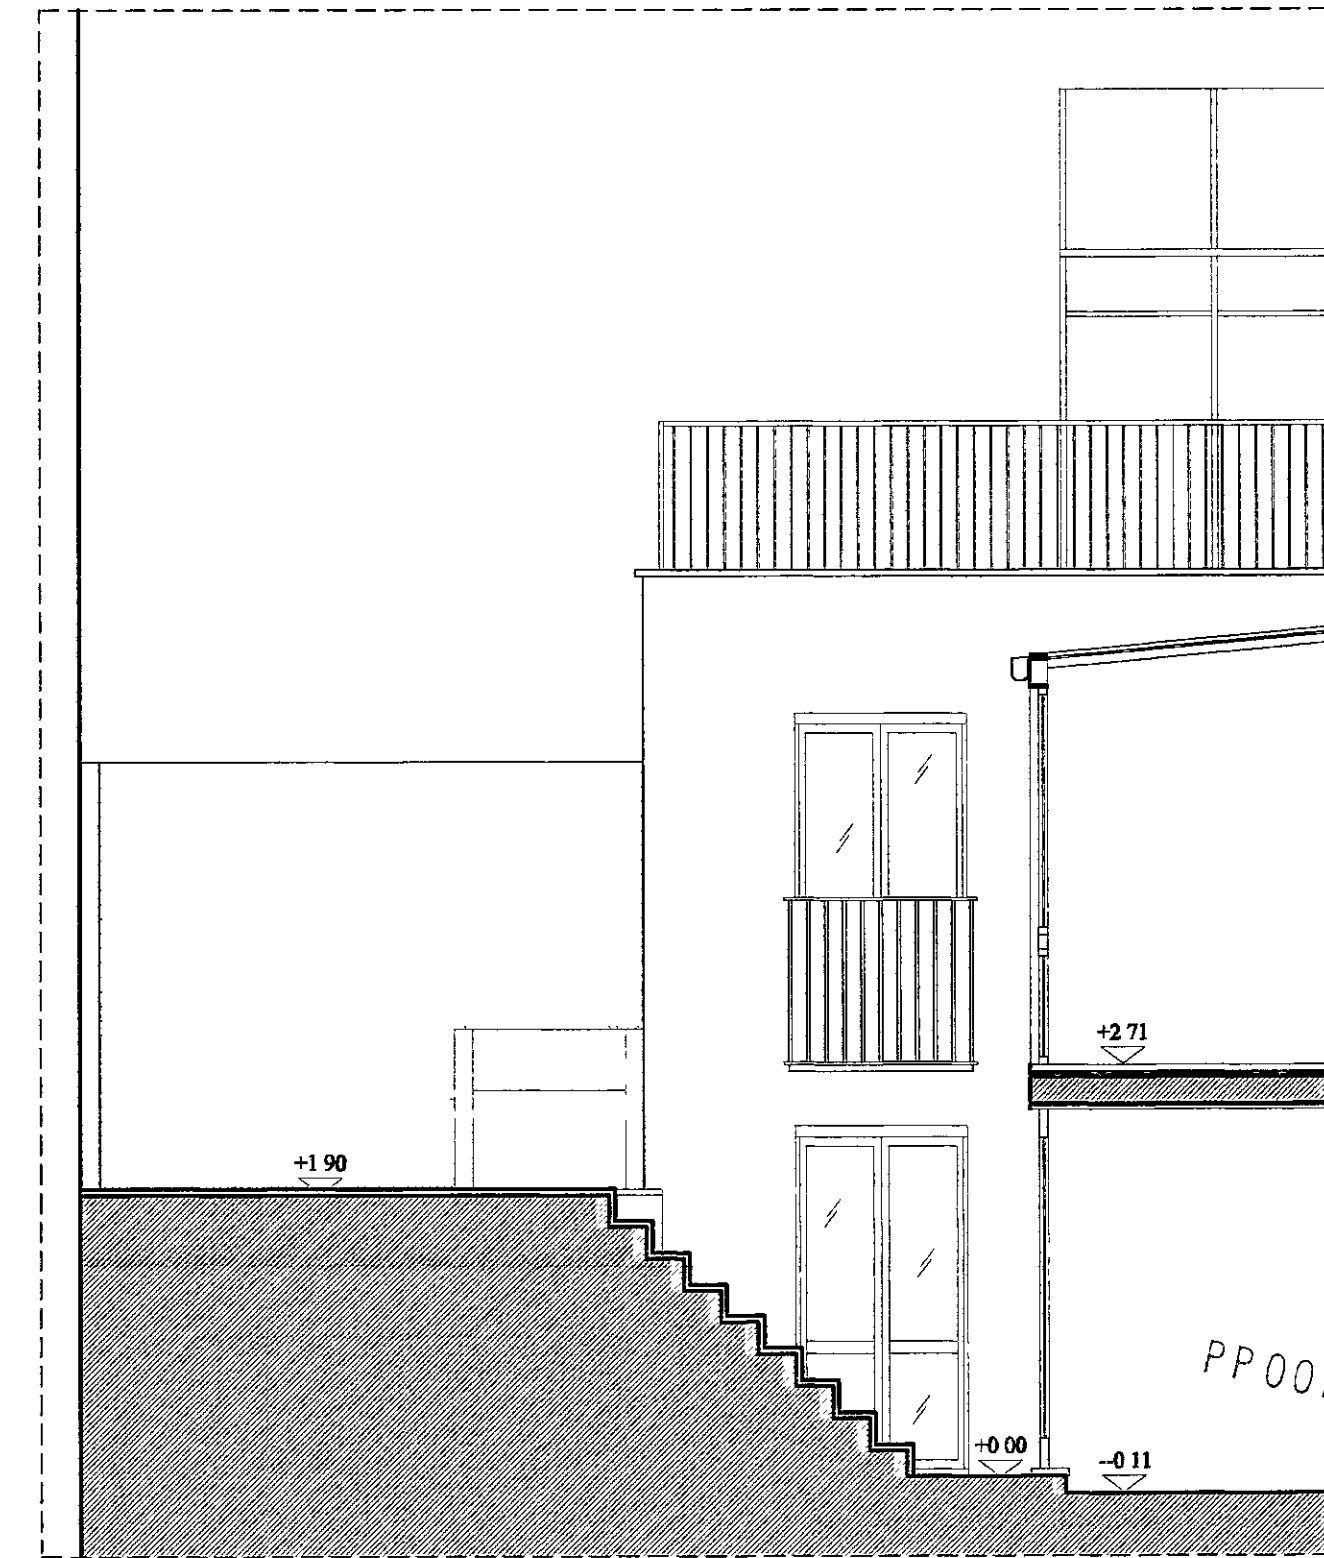


ELEVATION C-C

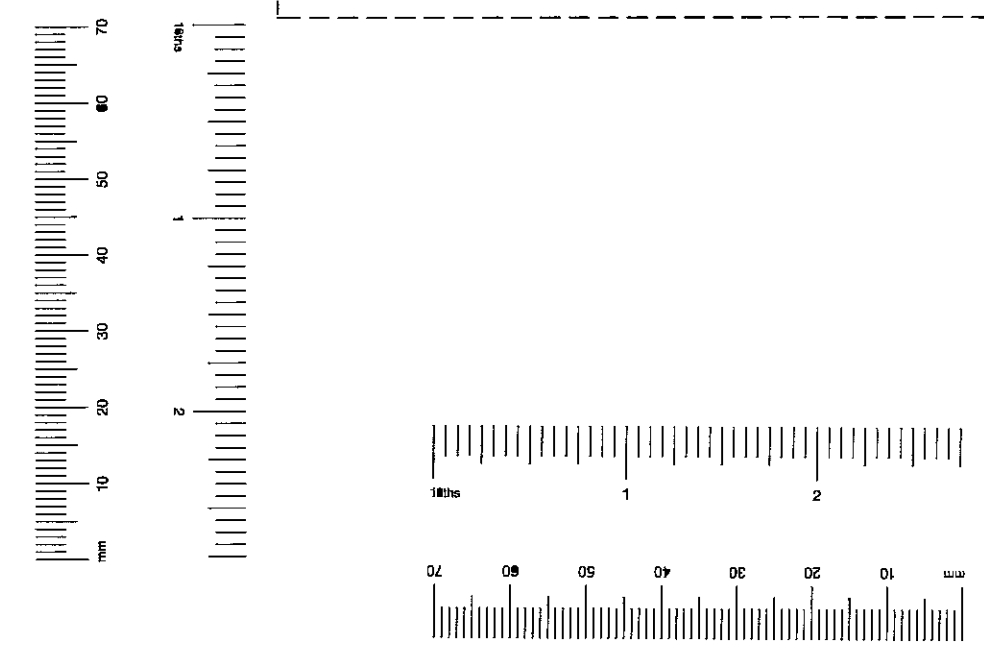

DELIVERED APPROVAL
26 FEB 2001
PP002904

R.B.K & C
TOWN PLANNING
19 DEC 2000
RECEIVED

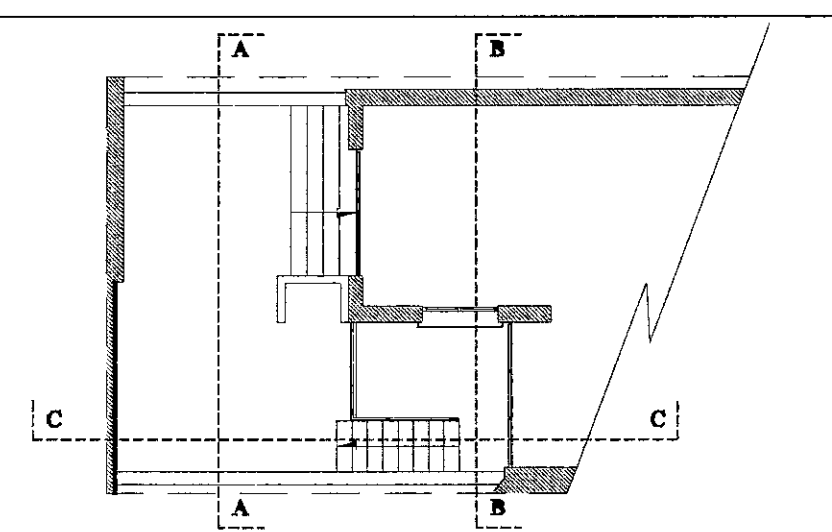

404 The Chambers, Chelsea Harbour, London, SW10 0XP
Tel: 0171 349 8882 Fax: 0171 349 8816
info@markamdesign.com www.markamdesign.com




Client
Mr & Mrs RISHANI
Project
35 Thurloe Square London SW7 2SR

Dwg Title
**EXISTING LAYOUT
ELEVATION A/B/C**


Date	Revisions

Comp Ref. - Scale **1:50**
Date **13/12/00** Drawn by **VAL**

Dwg No
RISH-TS/A02

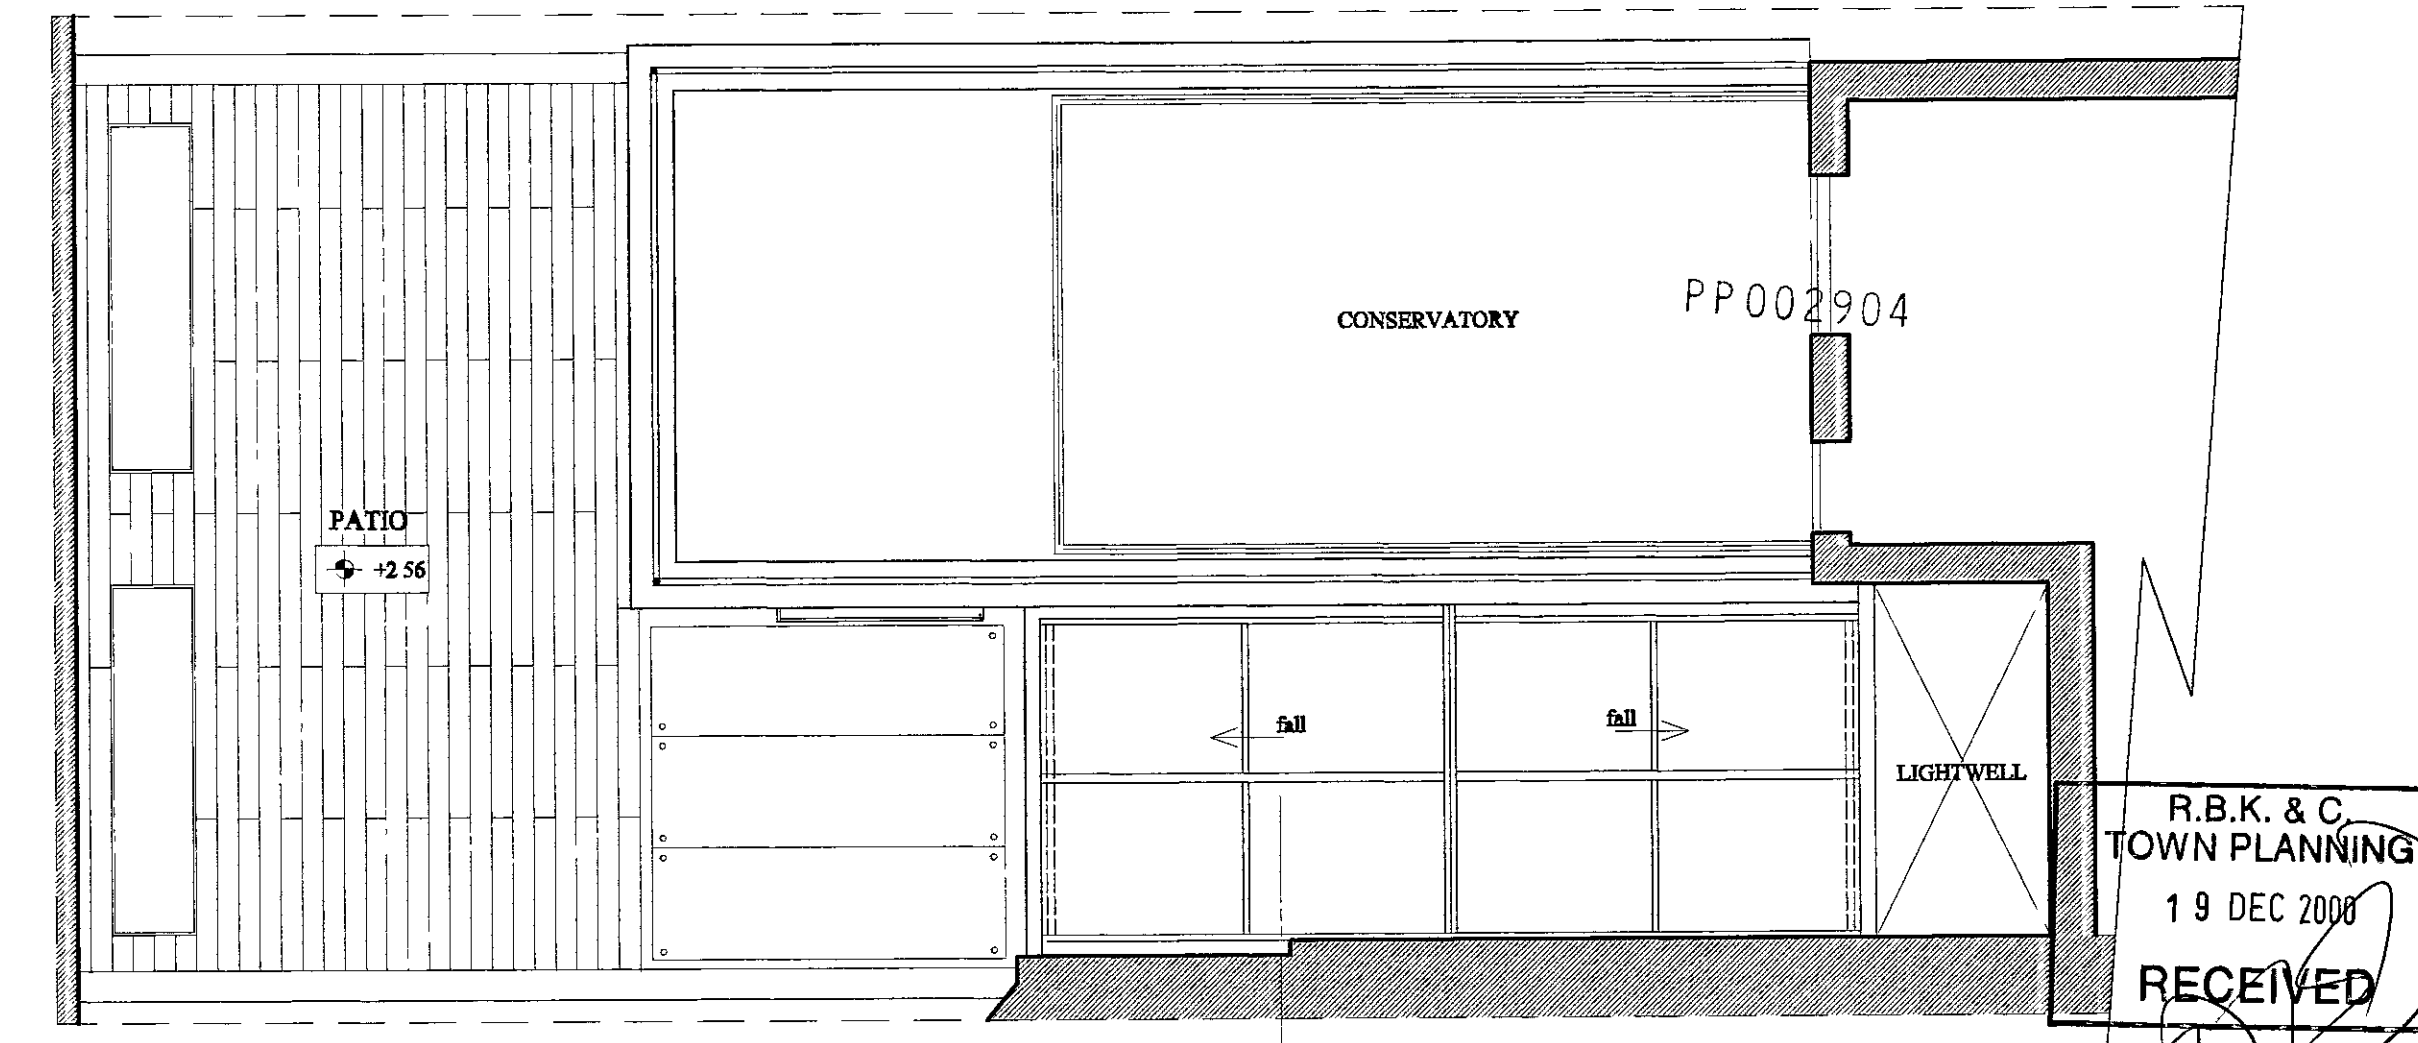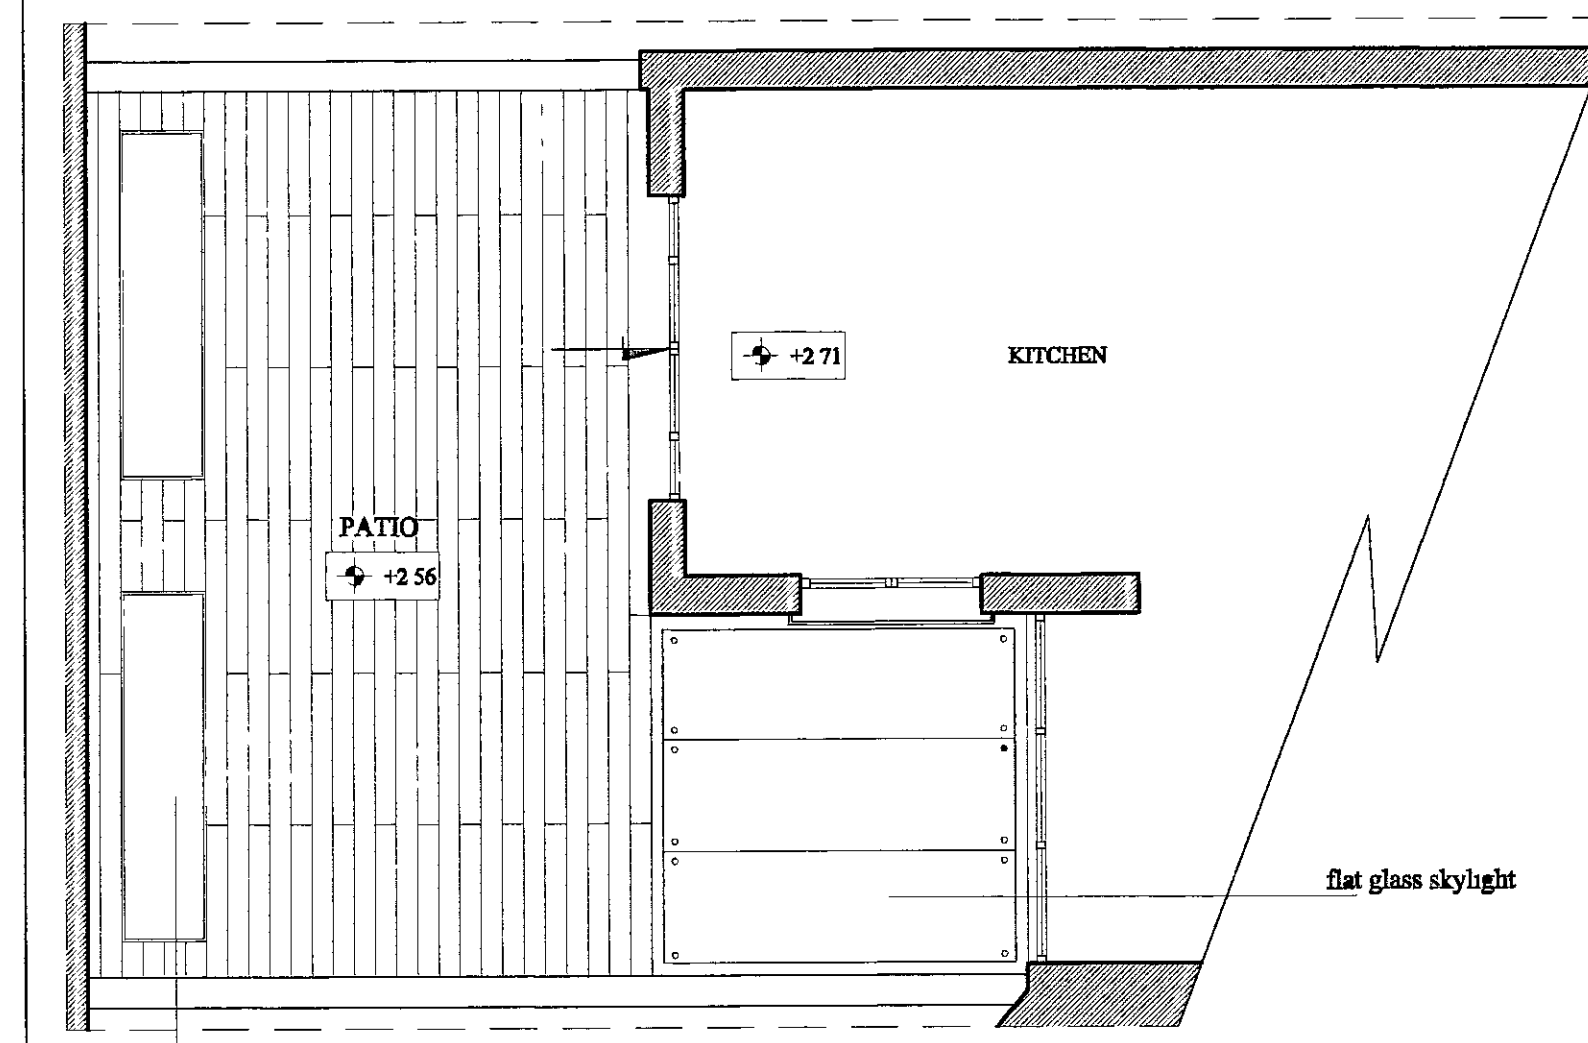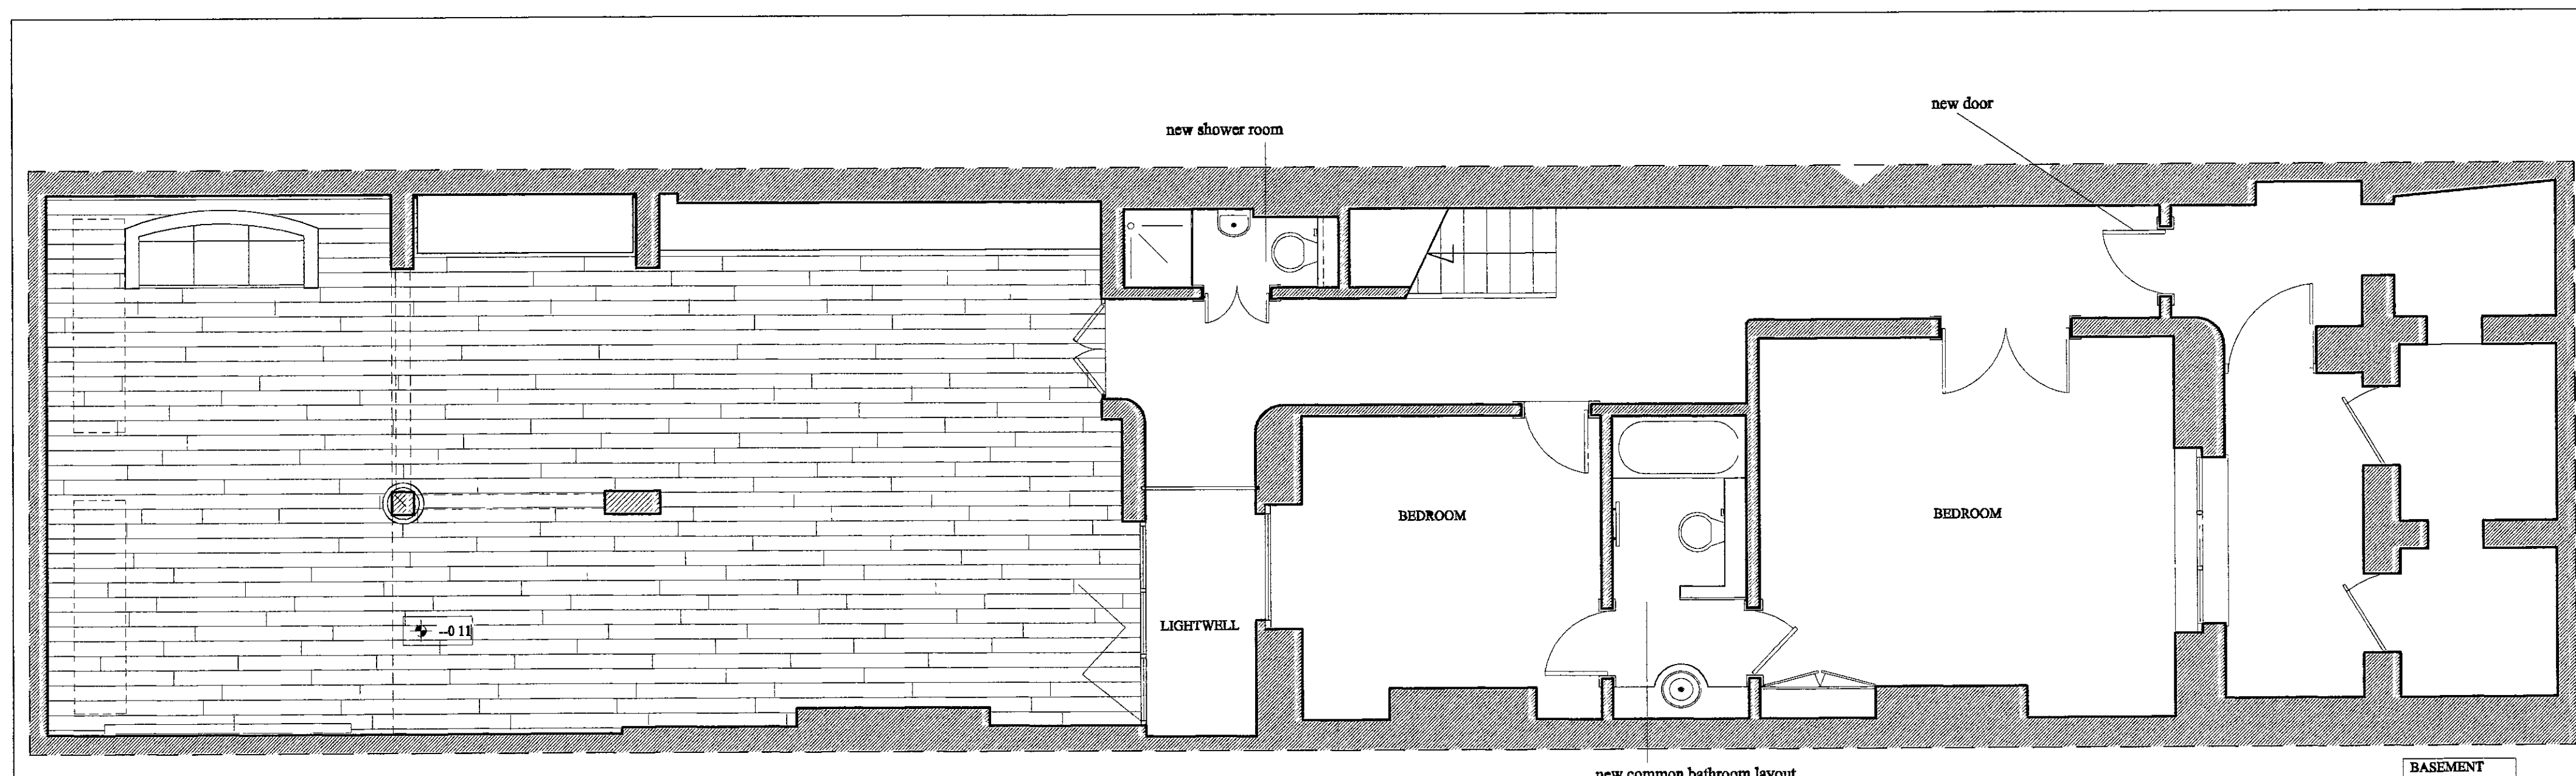

R.B.K. & C
TOWN PLANNING
19 DEC 2000
RECEIVED

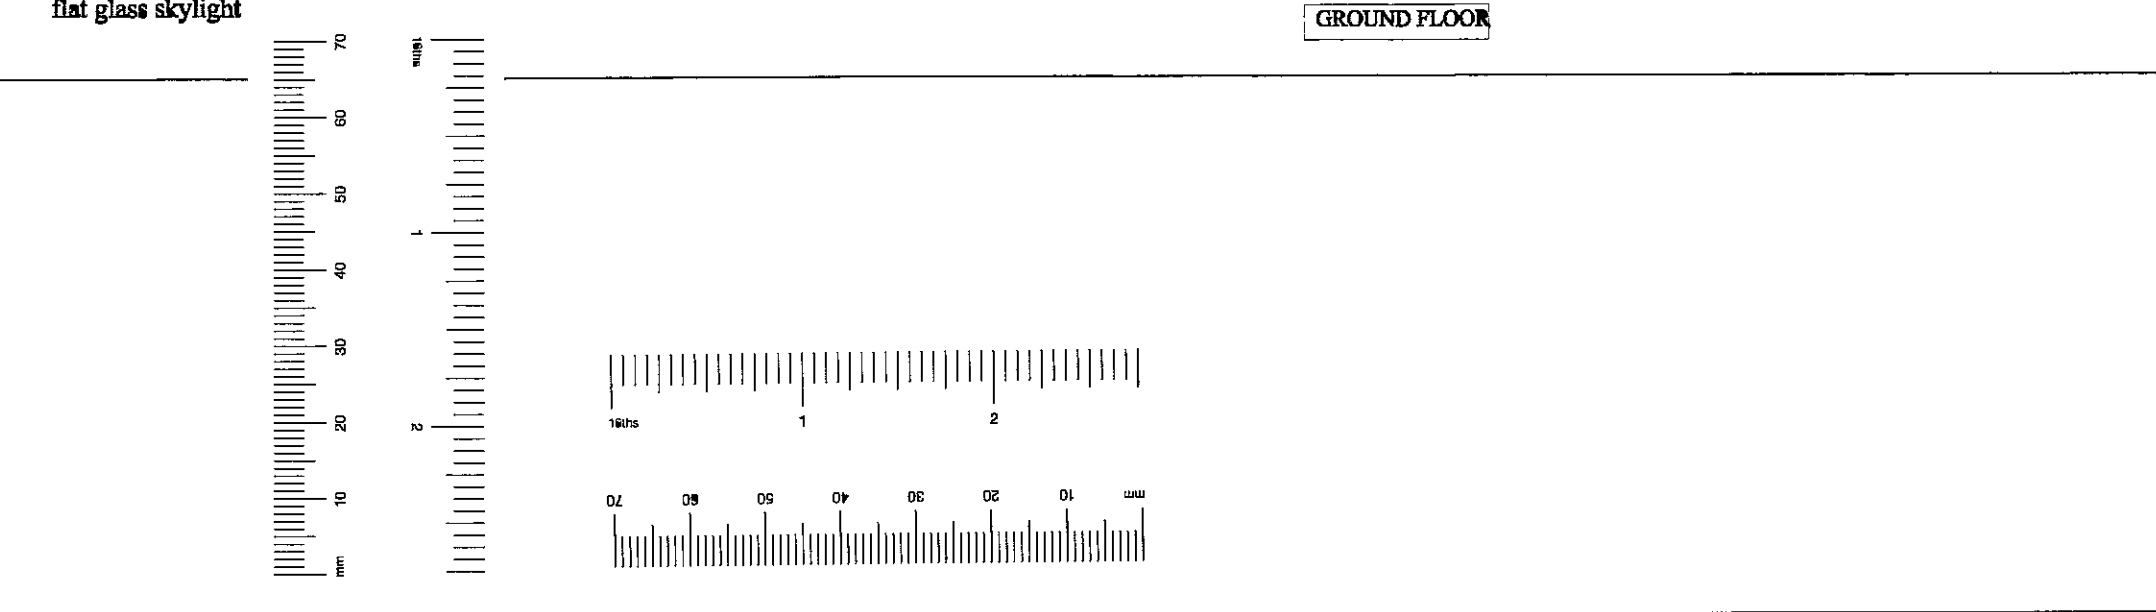




404 The Chambers, Chelsea Harbour, London, SW10 0XP
Tel: 0171 349 9882 Fax: 0171 349 8616
info@markamdesign.com www.markamdesign.com

Client
Mr & Mrs RISHANI
Project
35 Thurloe Square London SW7 2SR


Dwg Title
**PROPOSED LAYOUT
BASEMENT-GROUND & FIRST FLOORS**

Date	Revisions

Scale **1.50**
Date **13/12/00** Drawn by **VAL**
Dwg. No **RISH-TS/A04** Rev

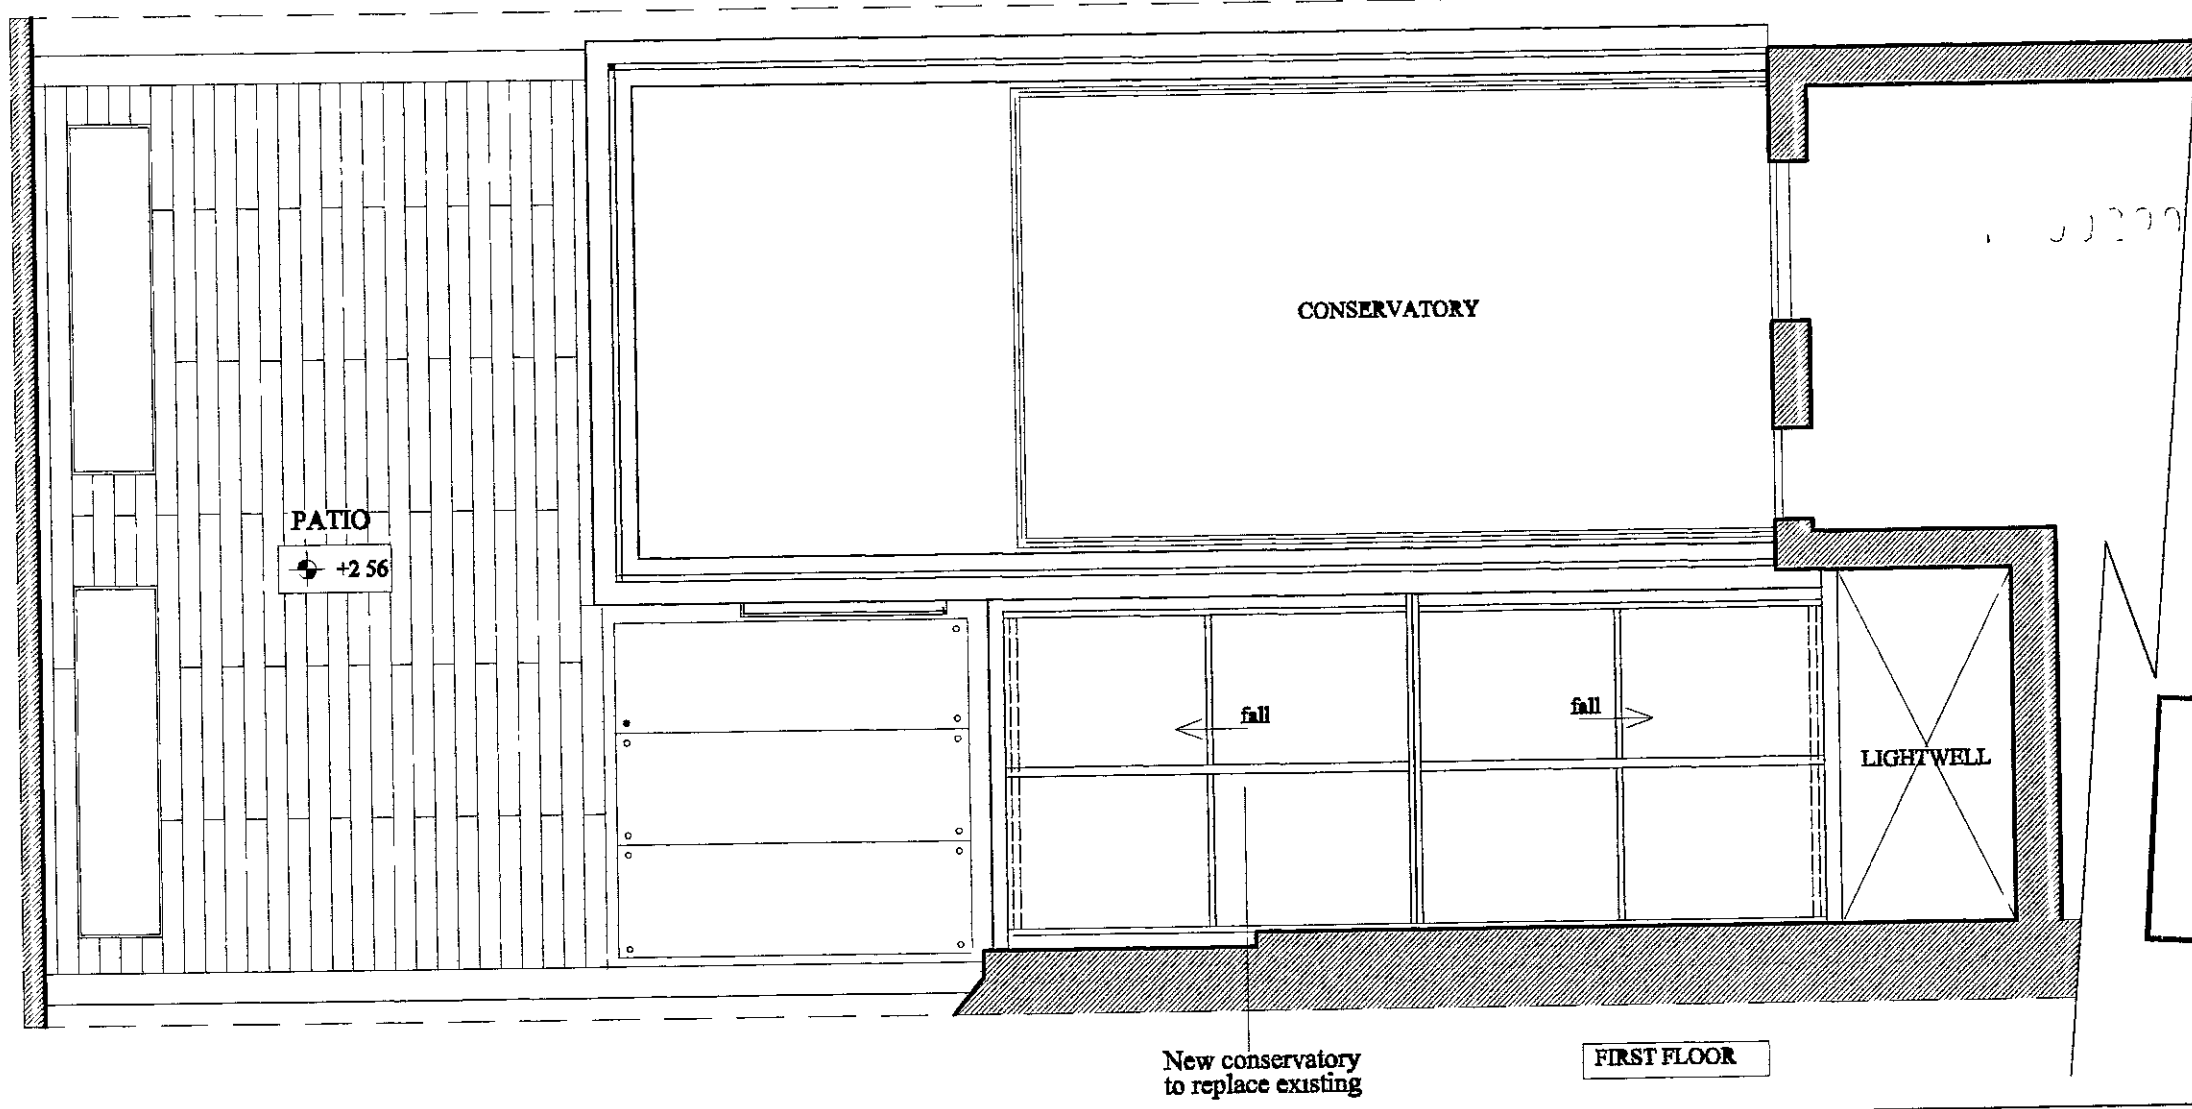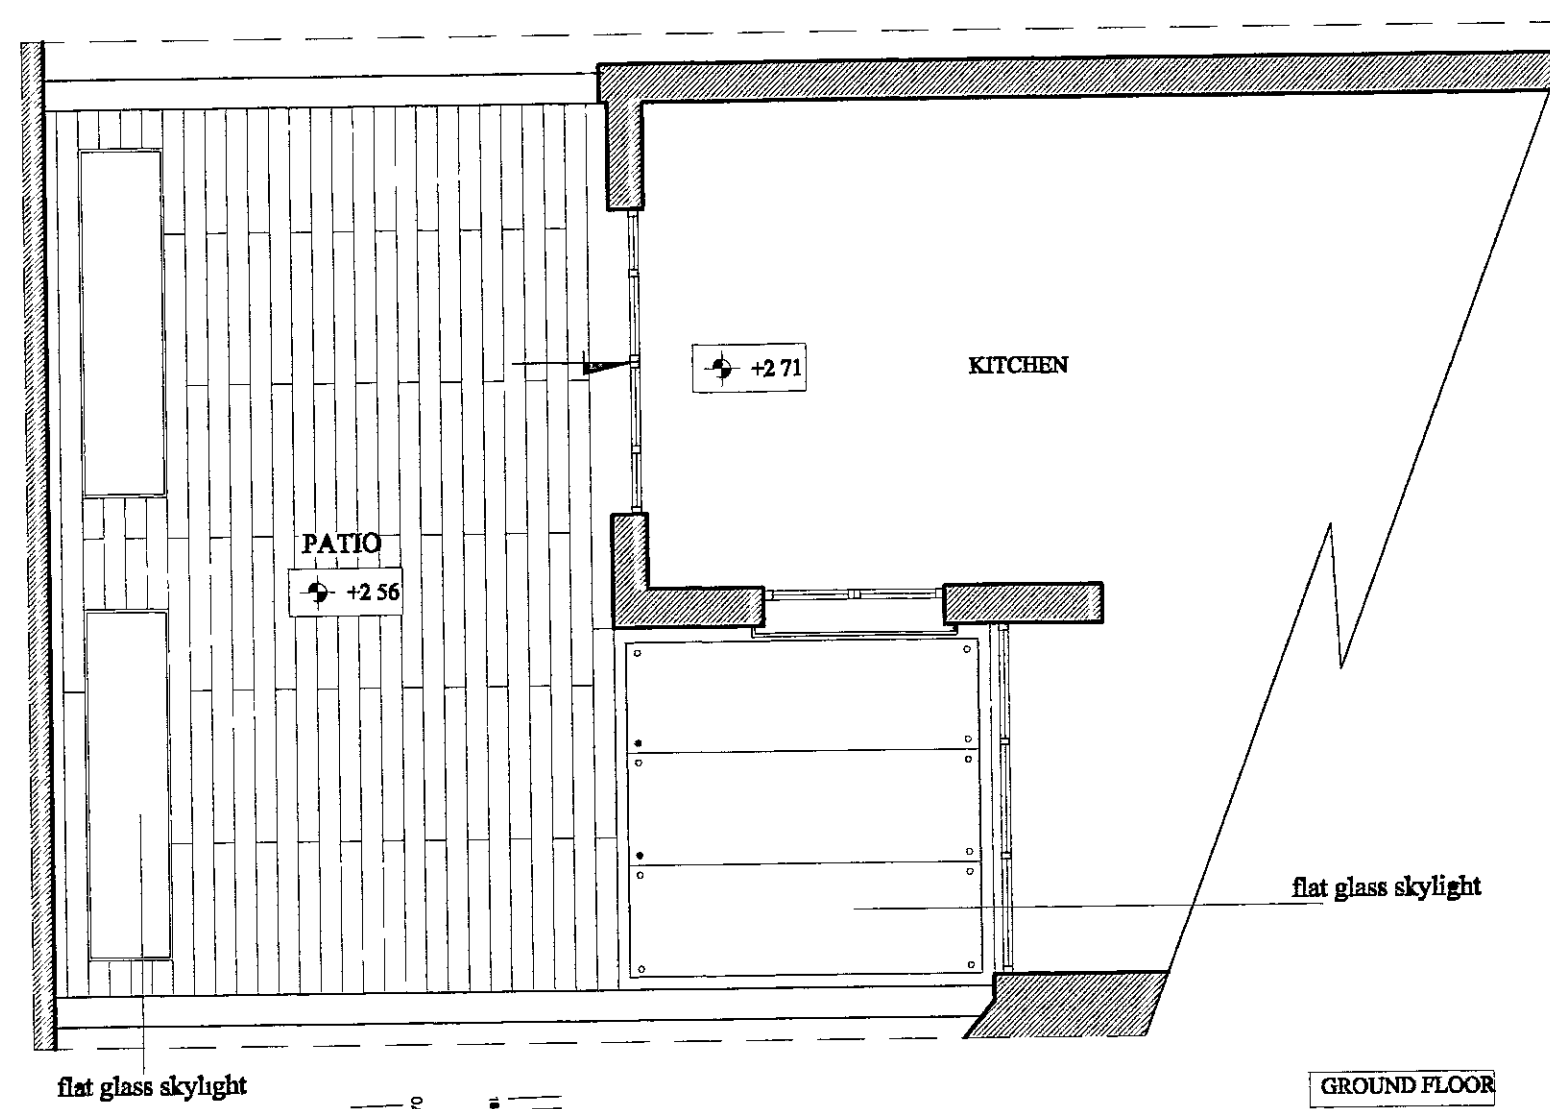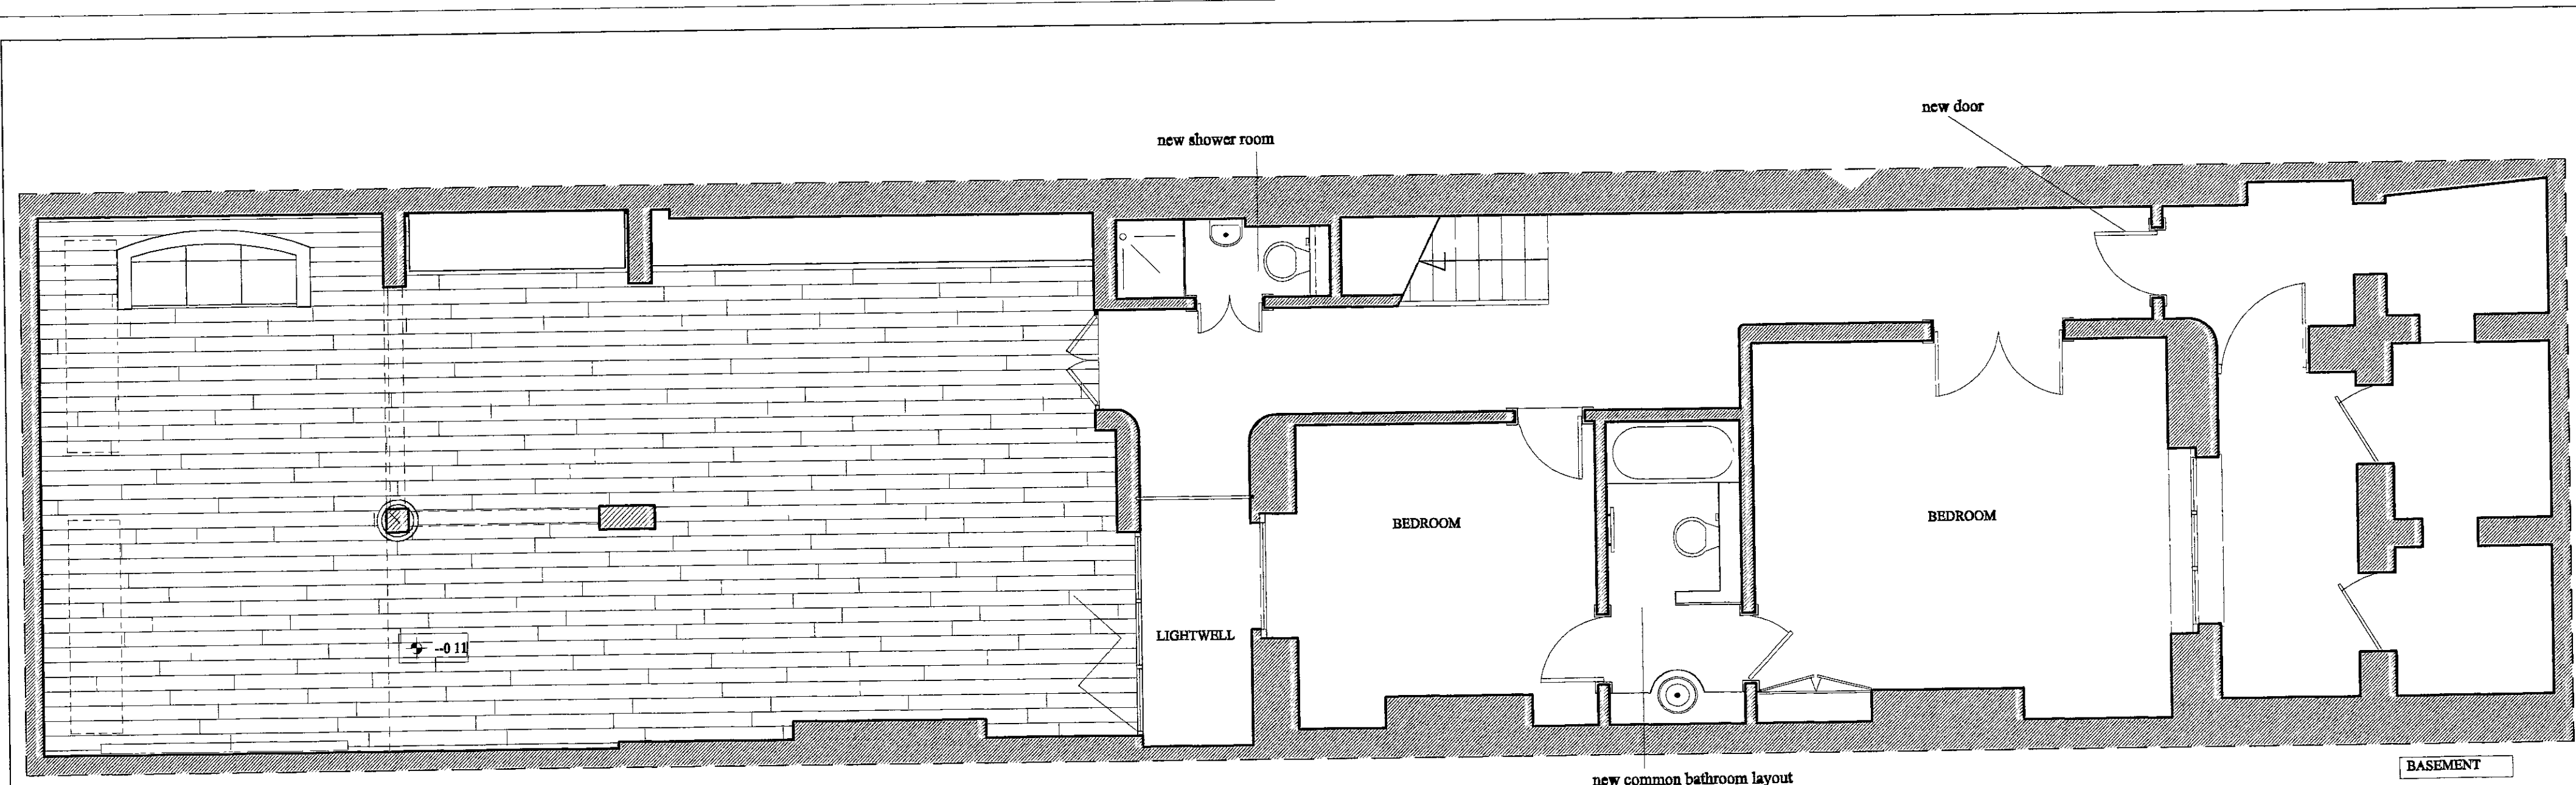




R.B.K. & C.
TOWN PLANNING
19 DEC 2000
RECEIVED

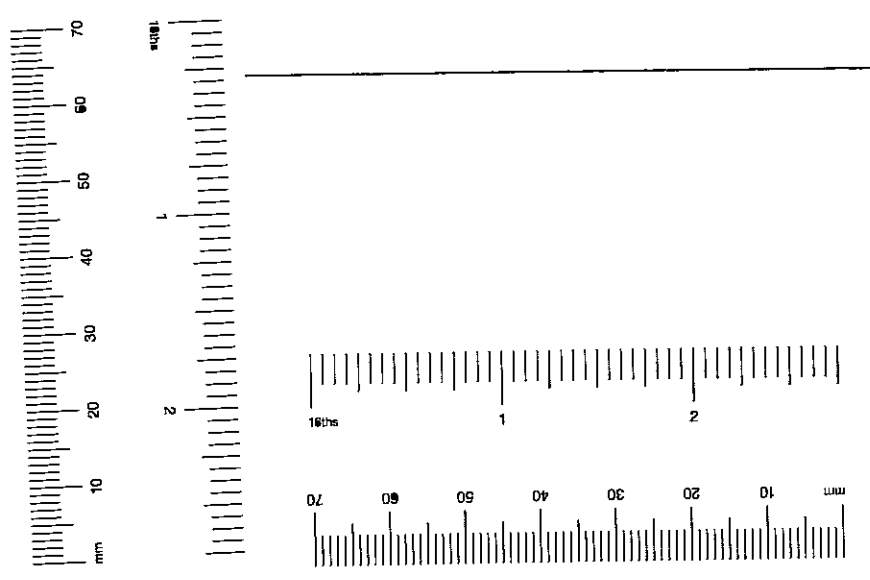


404 The Chambers, Chelsea Harbour, London, SW10 0XP
Tel 0171 349 9582 Fax 0171 349 8616
info@markamdesign.com www.markamdesign.com

Client Mr & Mrs RISHANI		Dwg Title PROPOSED LAYOUT BASEMENT-GROUND & FIRST FLOORS	
Project 35 Thurloe Square London SW7 2SR		Comp. Date 13/12/00	Scale 1:50
Date		Drawn by VAL	Rev.
Revisions		Dwg No RISH-TS/A04	

© copyright

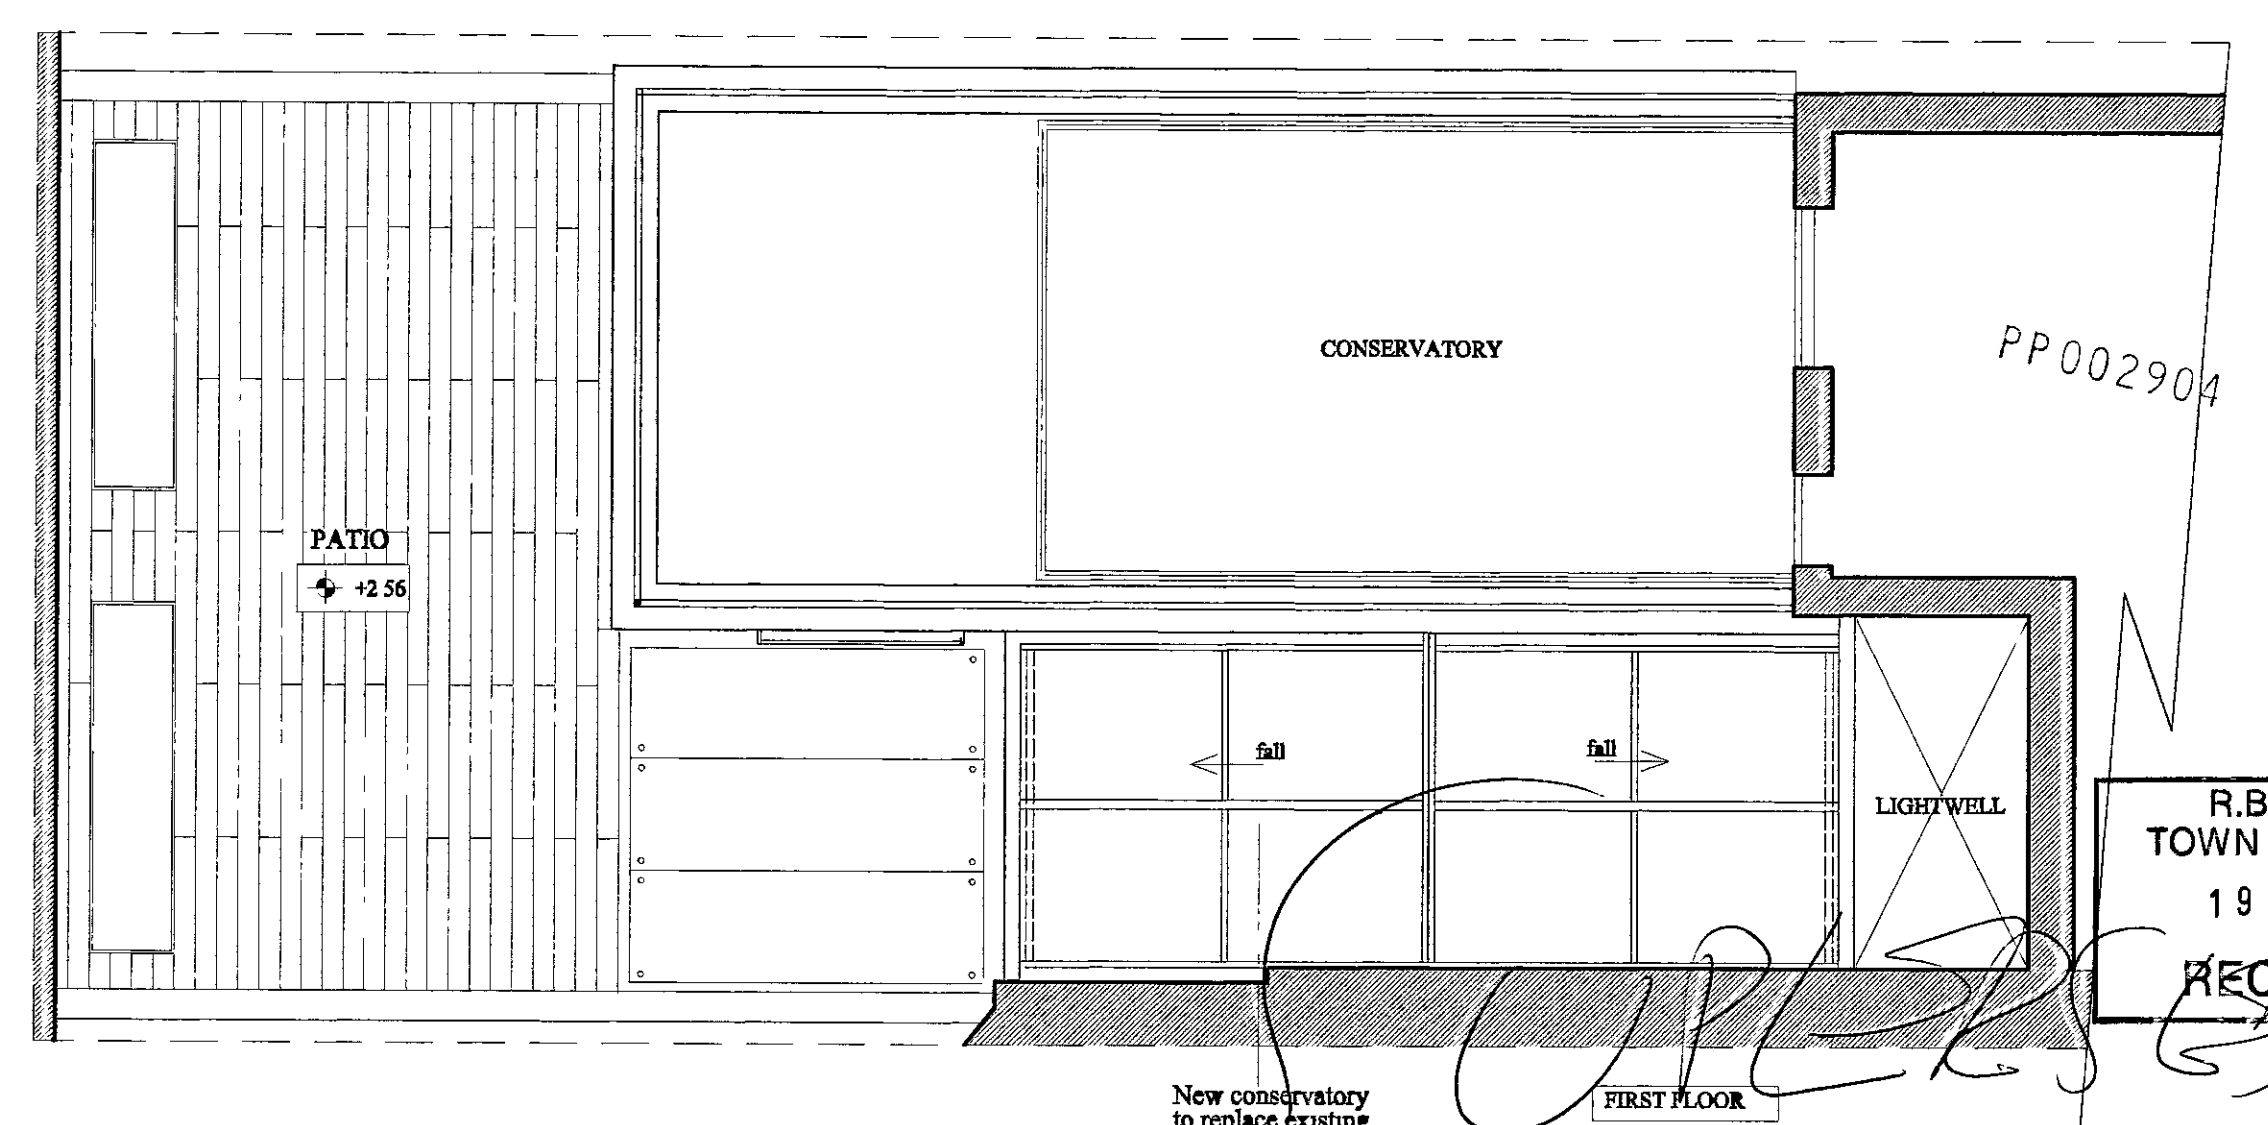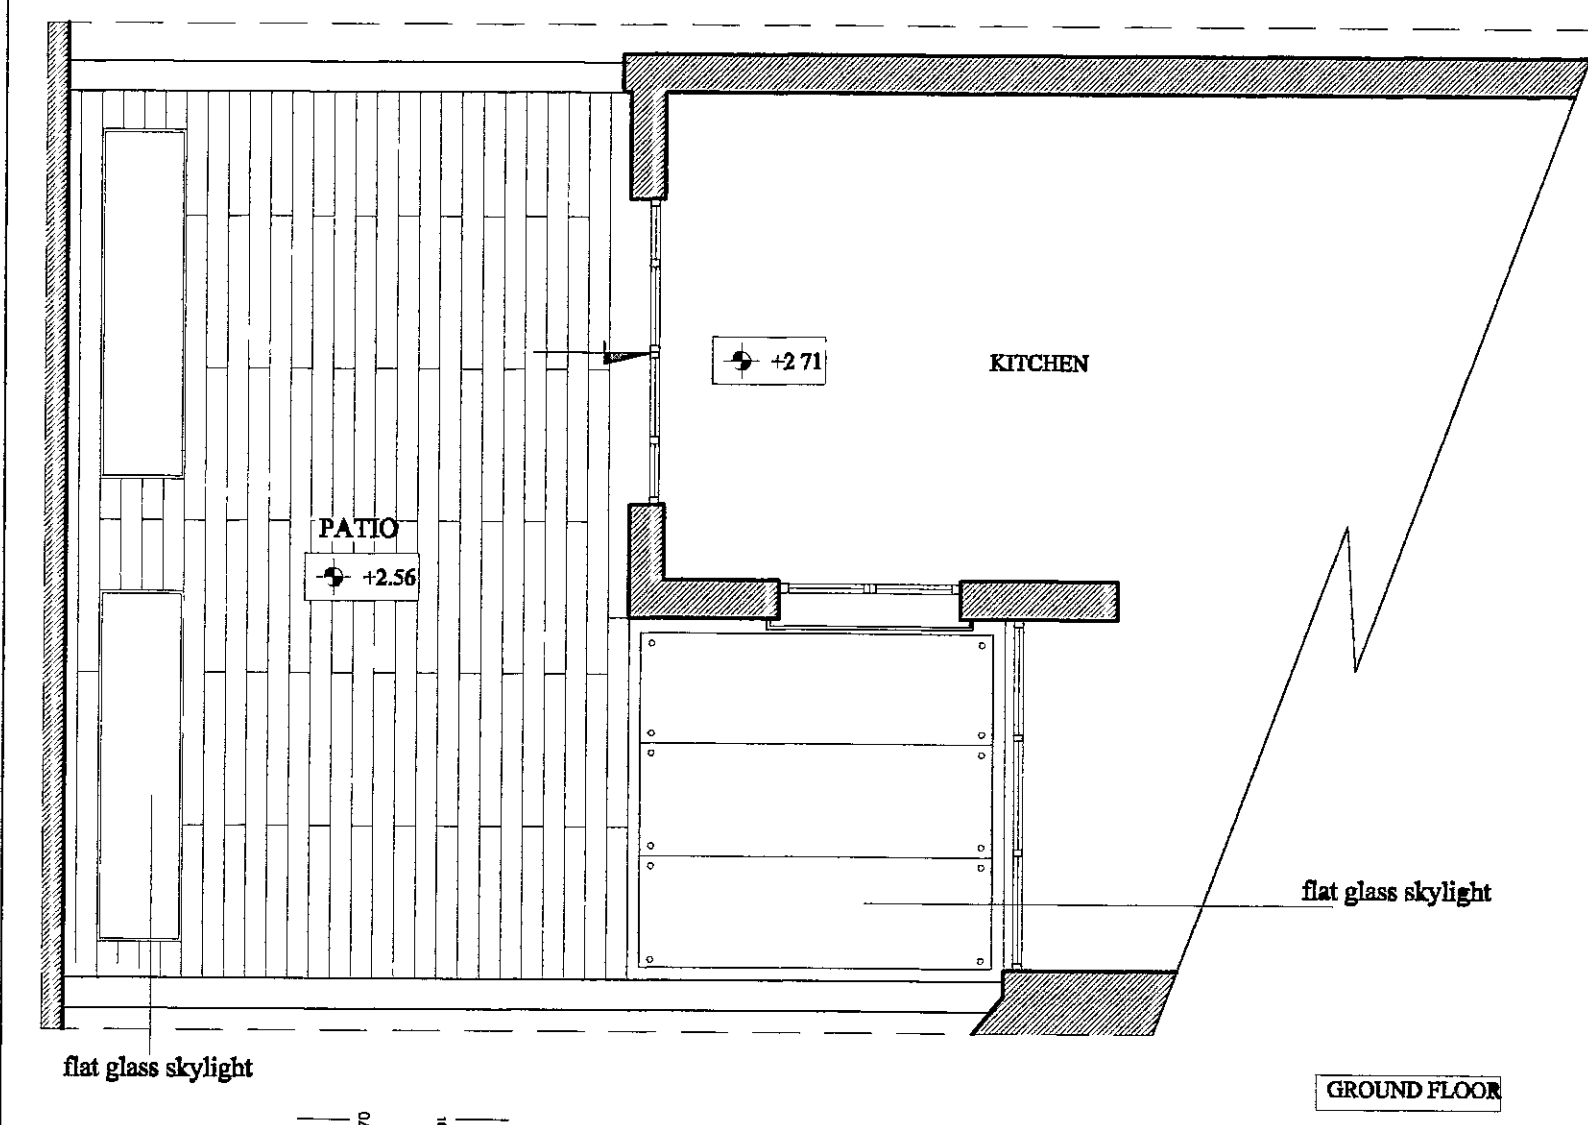
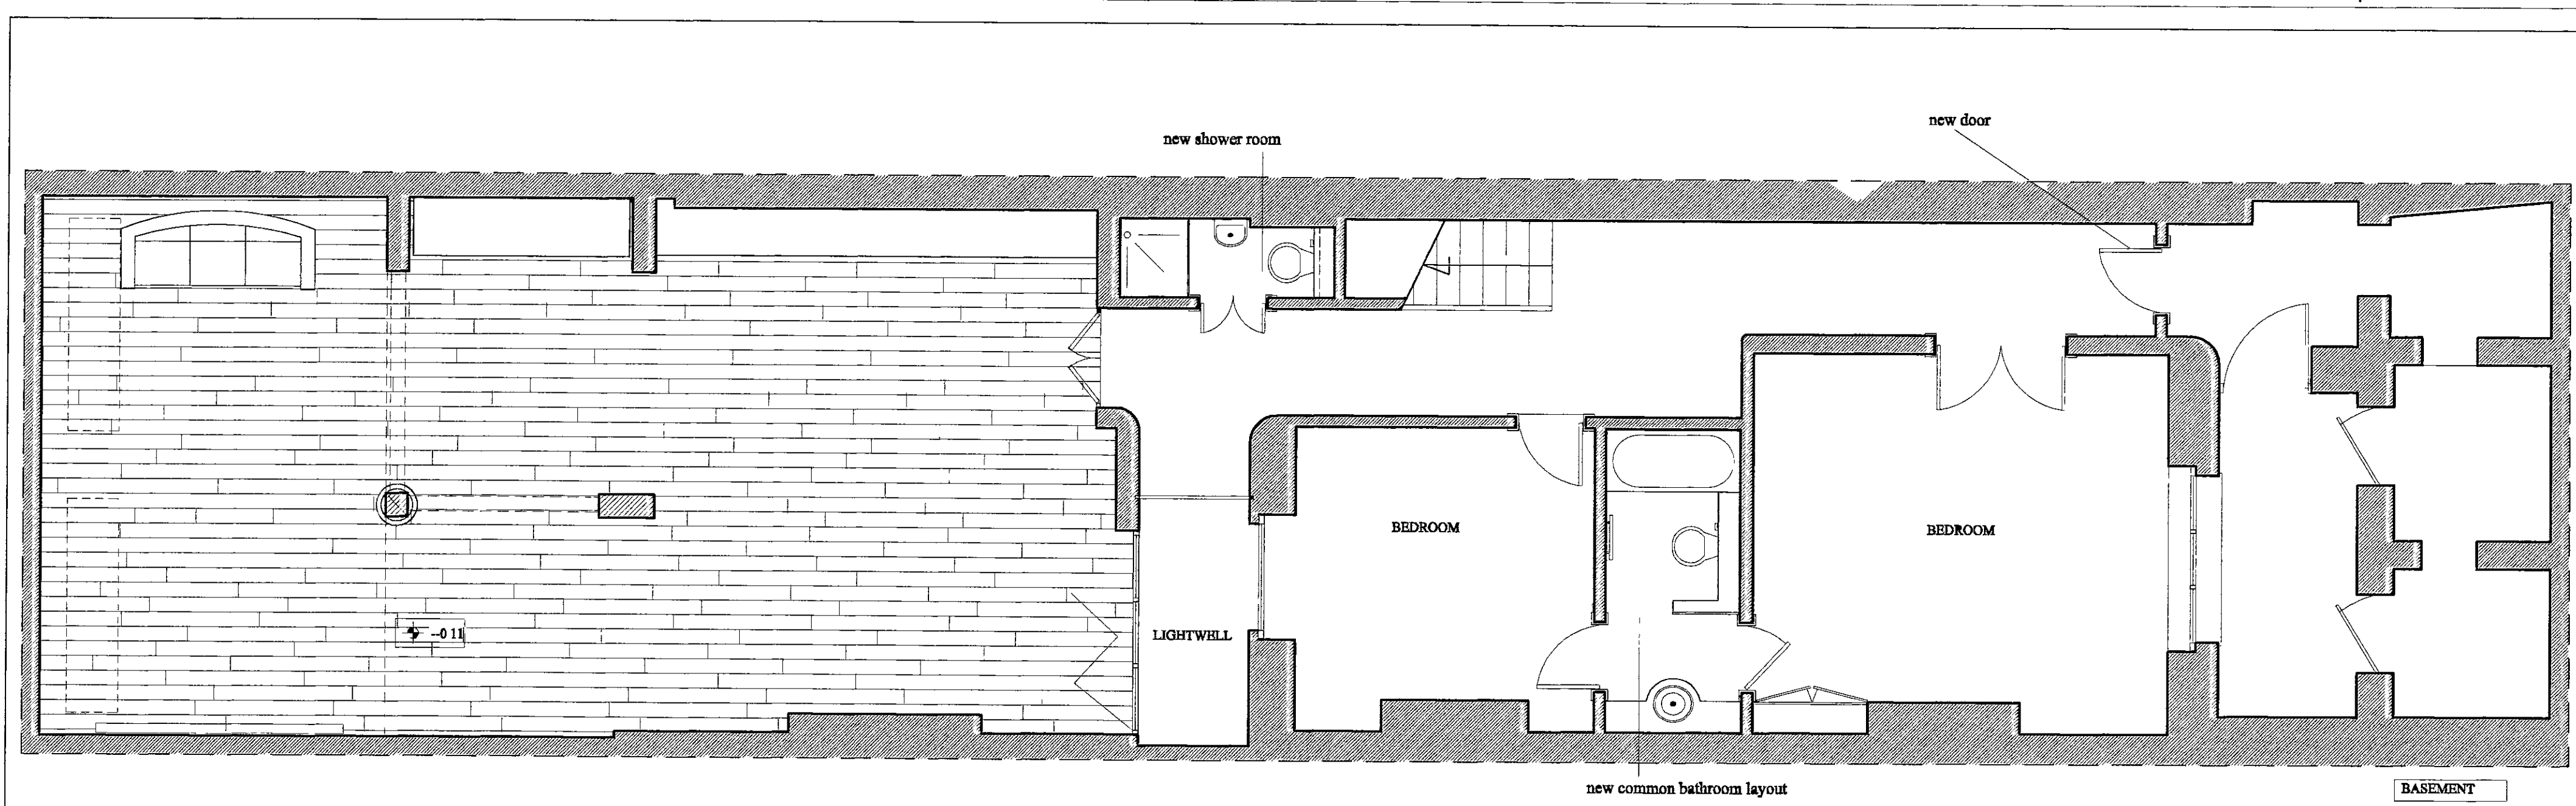


R.B.K. & C.
TOWN PLANNING
19 DEC 2000
RECEIVED

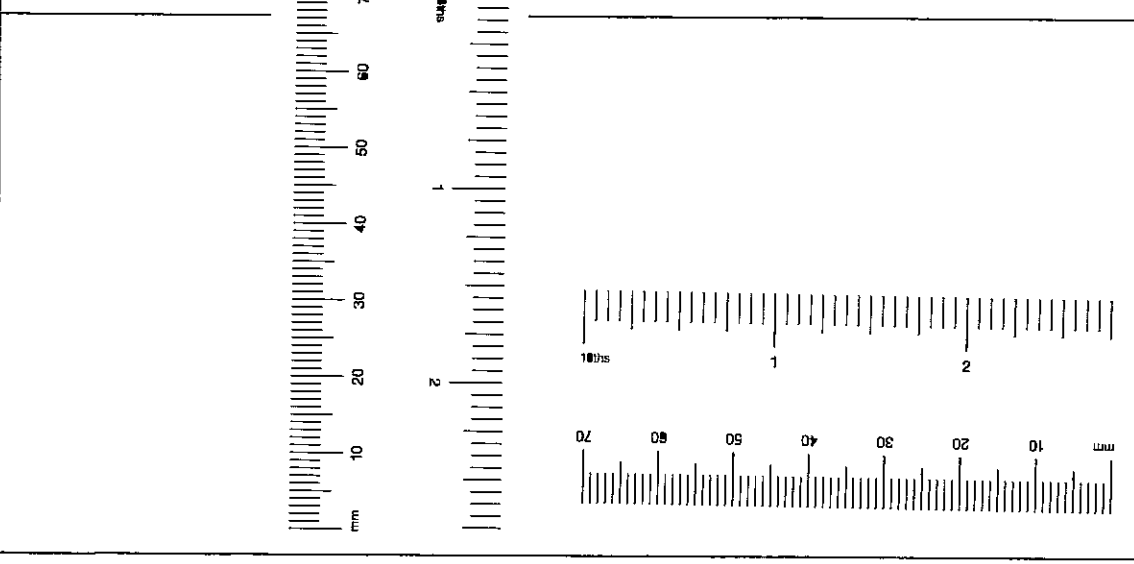


404 The Chambers, Chelsea Harbour, London, SW10 0XP
Tel: 0171 349 9882 Fax: 0171 349 8616
info@markamdesign.com www.markamdesign.com

Client Mr & Mrs RISHANI		Dwg. Title PROPOSED LAYOUT BASEMENT-GROUND & FIRST FLOORS	
Project 35 Thurloe Square London SW7 2SR		Comp Ref	Scale 1:50
Date	Revisions	Date 13/12/00	Drawn by VAL
© copyright		Dwg. No. RISH-TS/A04	Rev

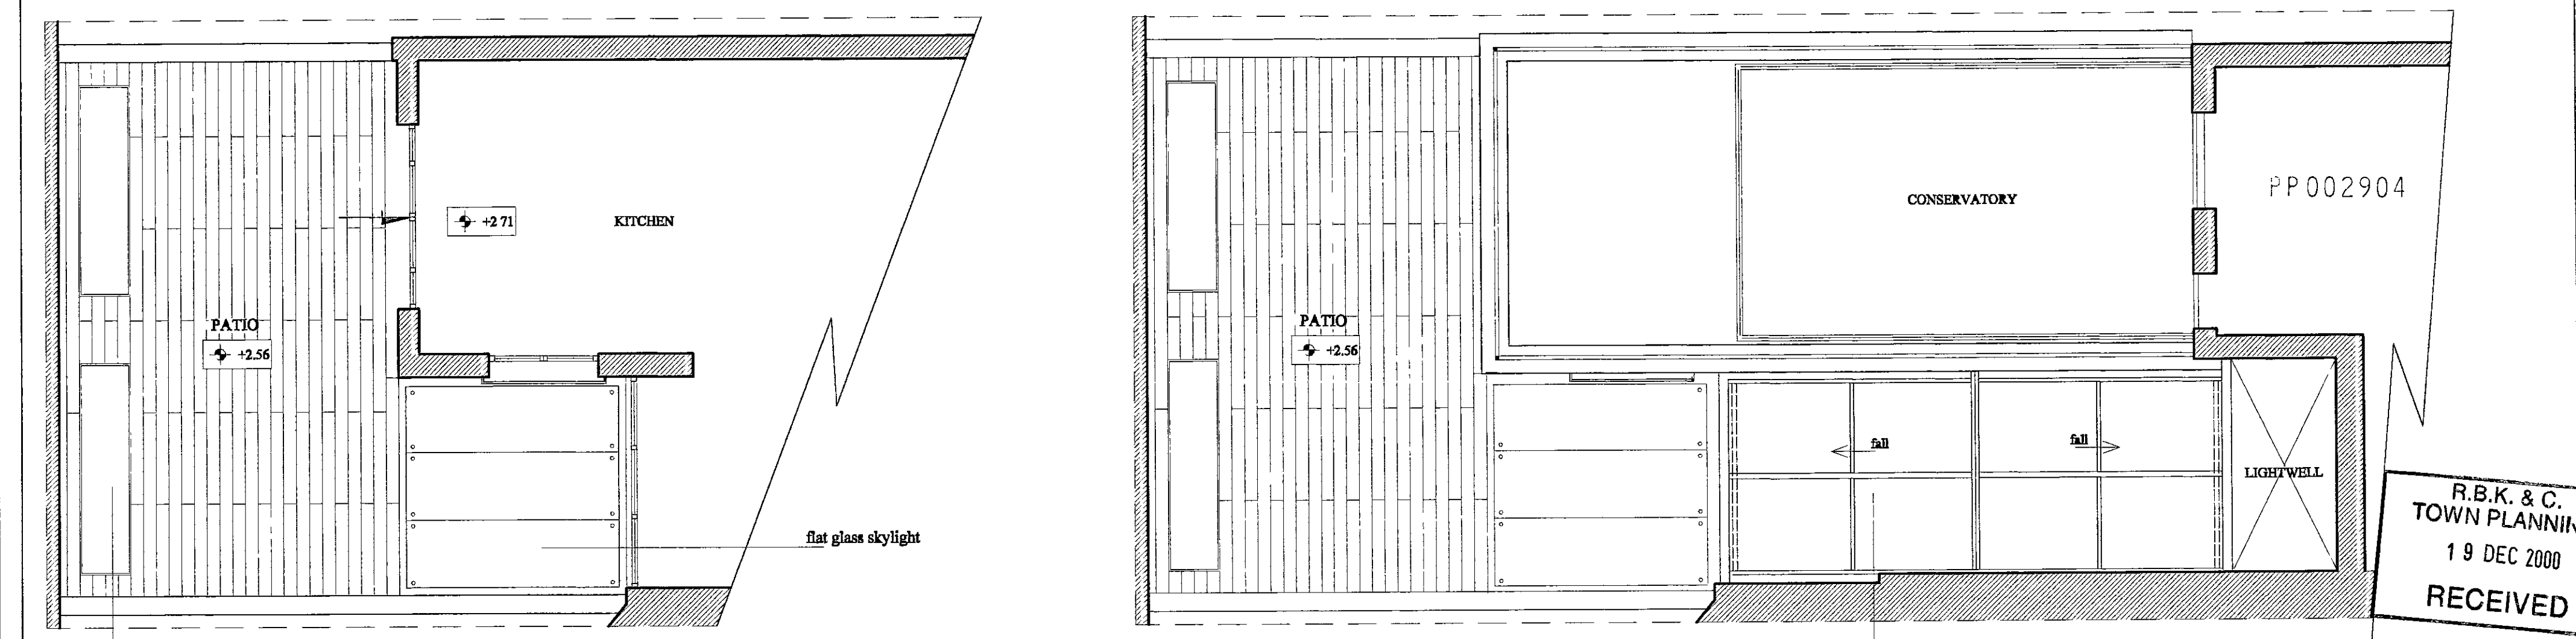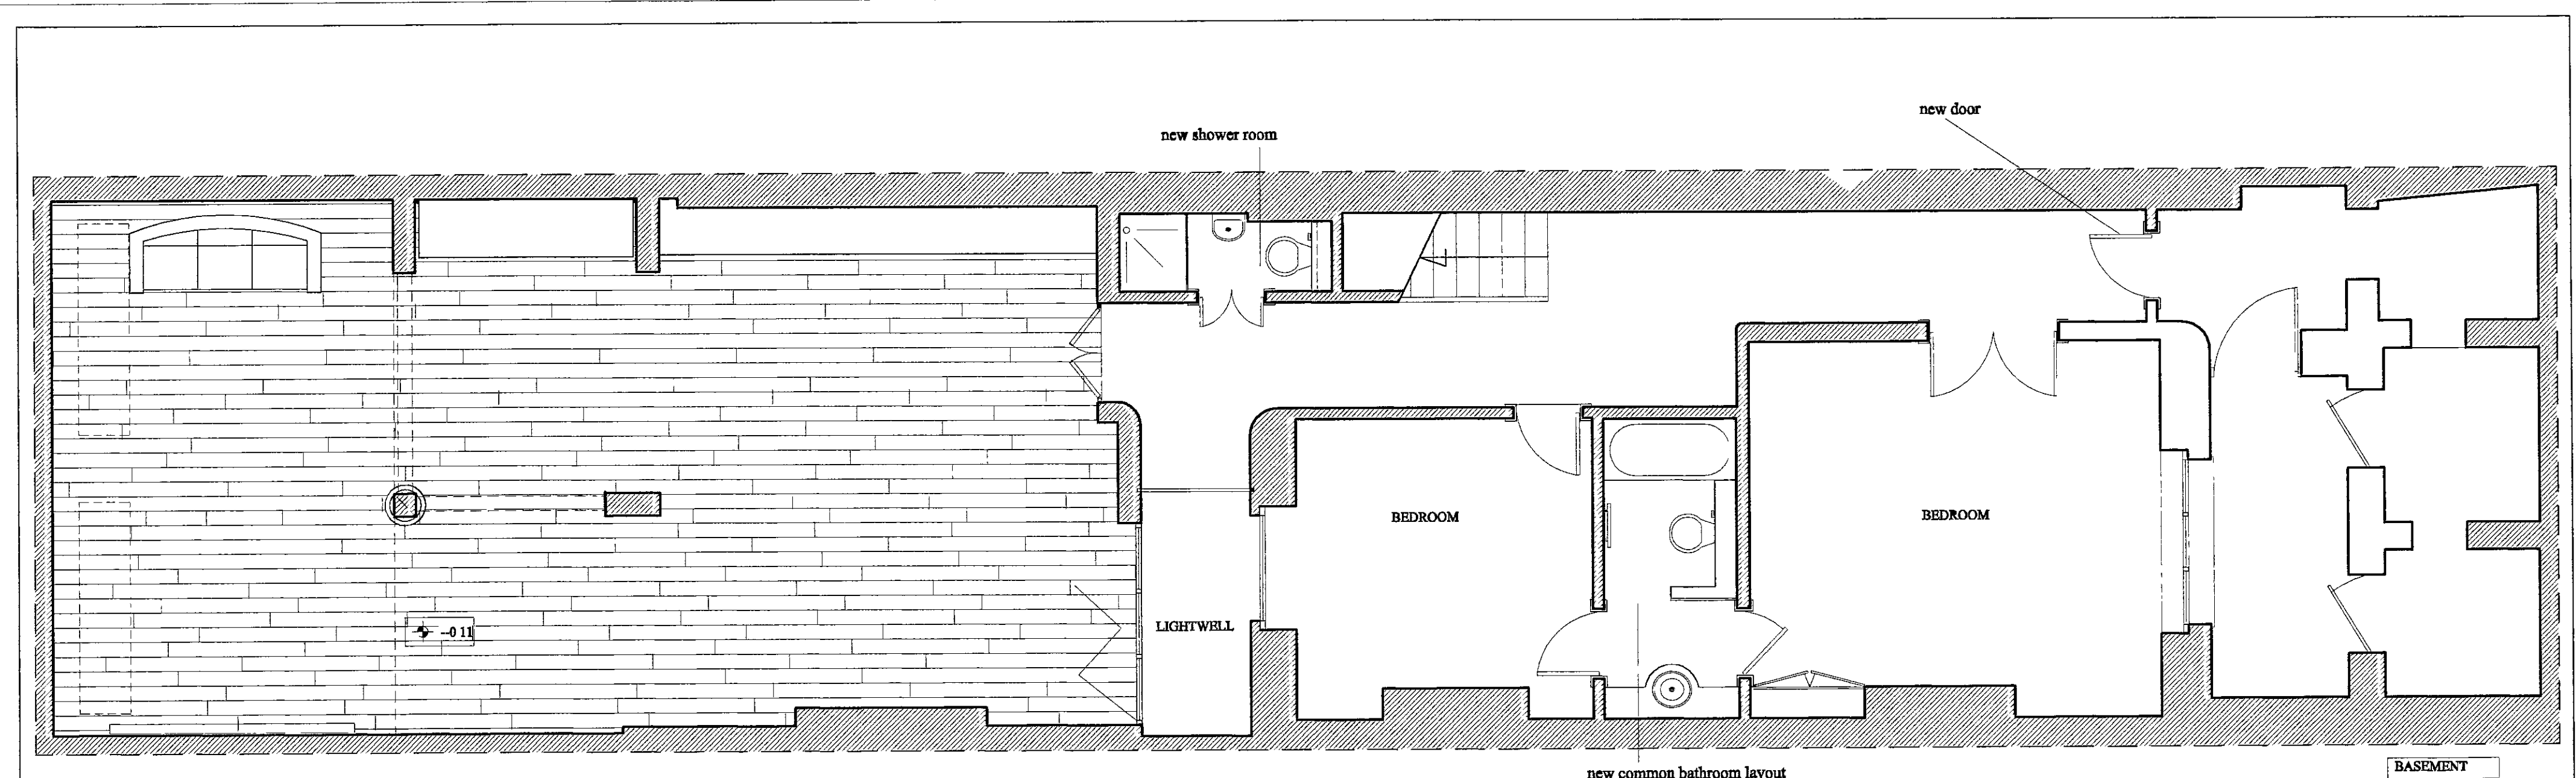

R.B.K. & C.
TOWN PLANNING
19 DEC 2000
RECEIVED

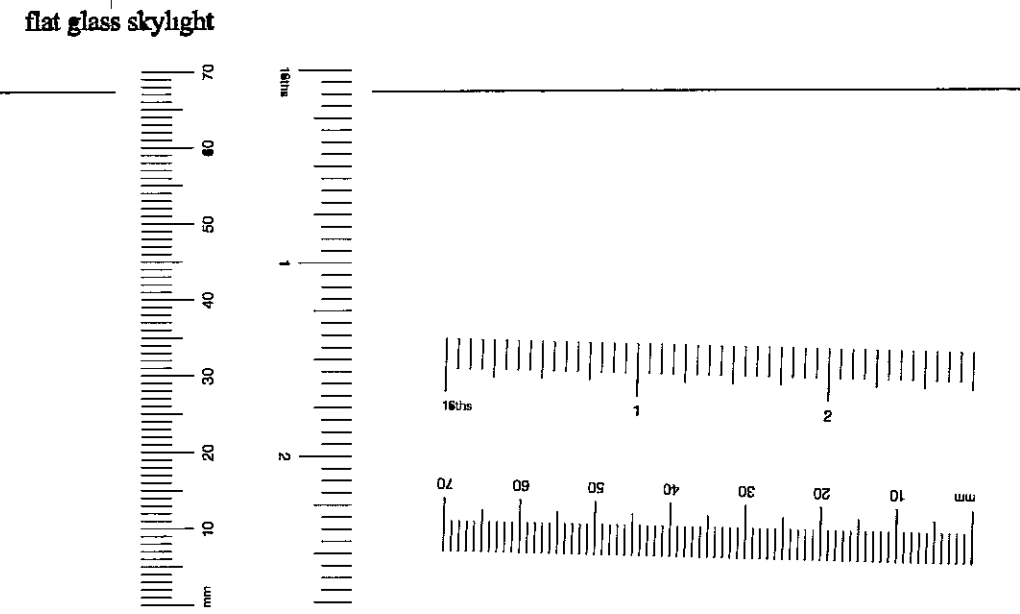

MARKAM
Architecture, Refurbishment, Interior Design

404 The Chambers, Chelsea Harbour, London, SW10 0XP
Tel 0171 349 9882 Fax 0171 349 8616
info@markamdesign.com www.markamdesign.com

Client
Mr & Mrs RISHANI

Project
35 Thurloe Square London SW7 2SR




Dwg. Title
**PROPOSED LAYOUT
BASEMENT-GROUND & FIRST FLOORS**

Date	Revisions


Comp. Ref. *[Signature]* Scale **1:50**

Date **13/12/00** Drawn by **VAL**

Dwg. No. **RISH-TS/A04** Rev

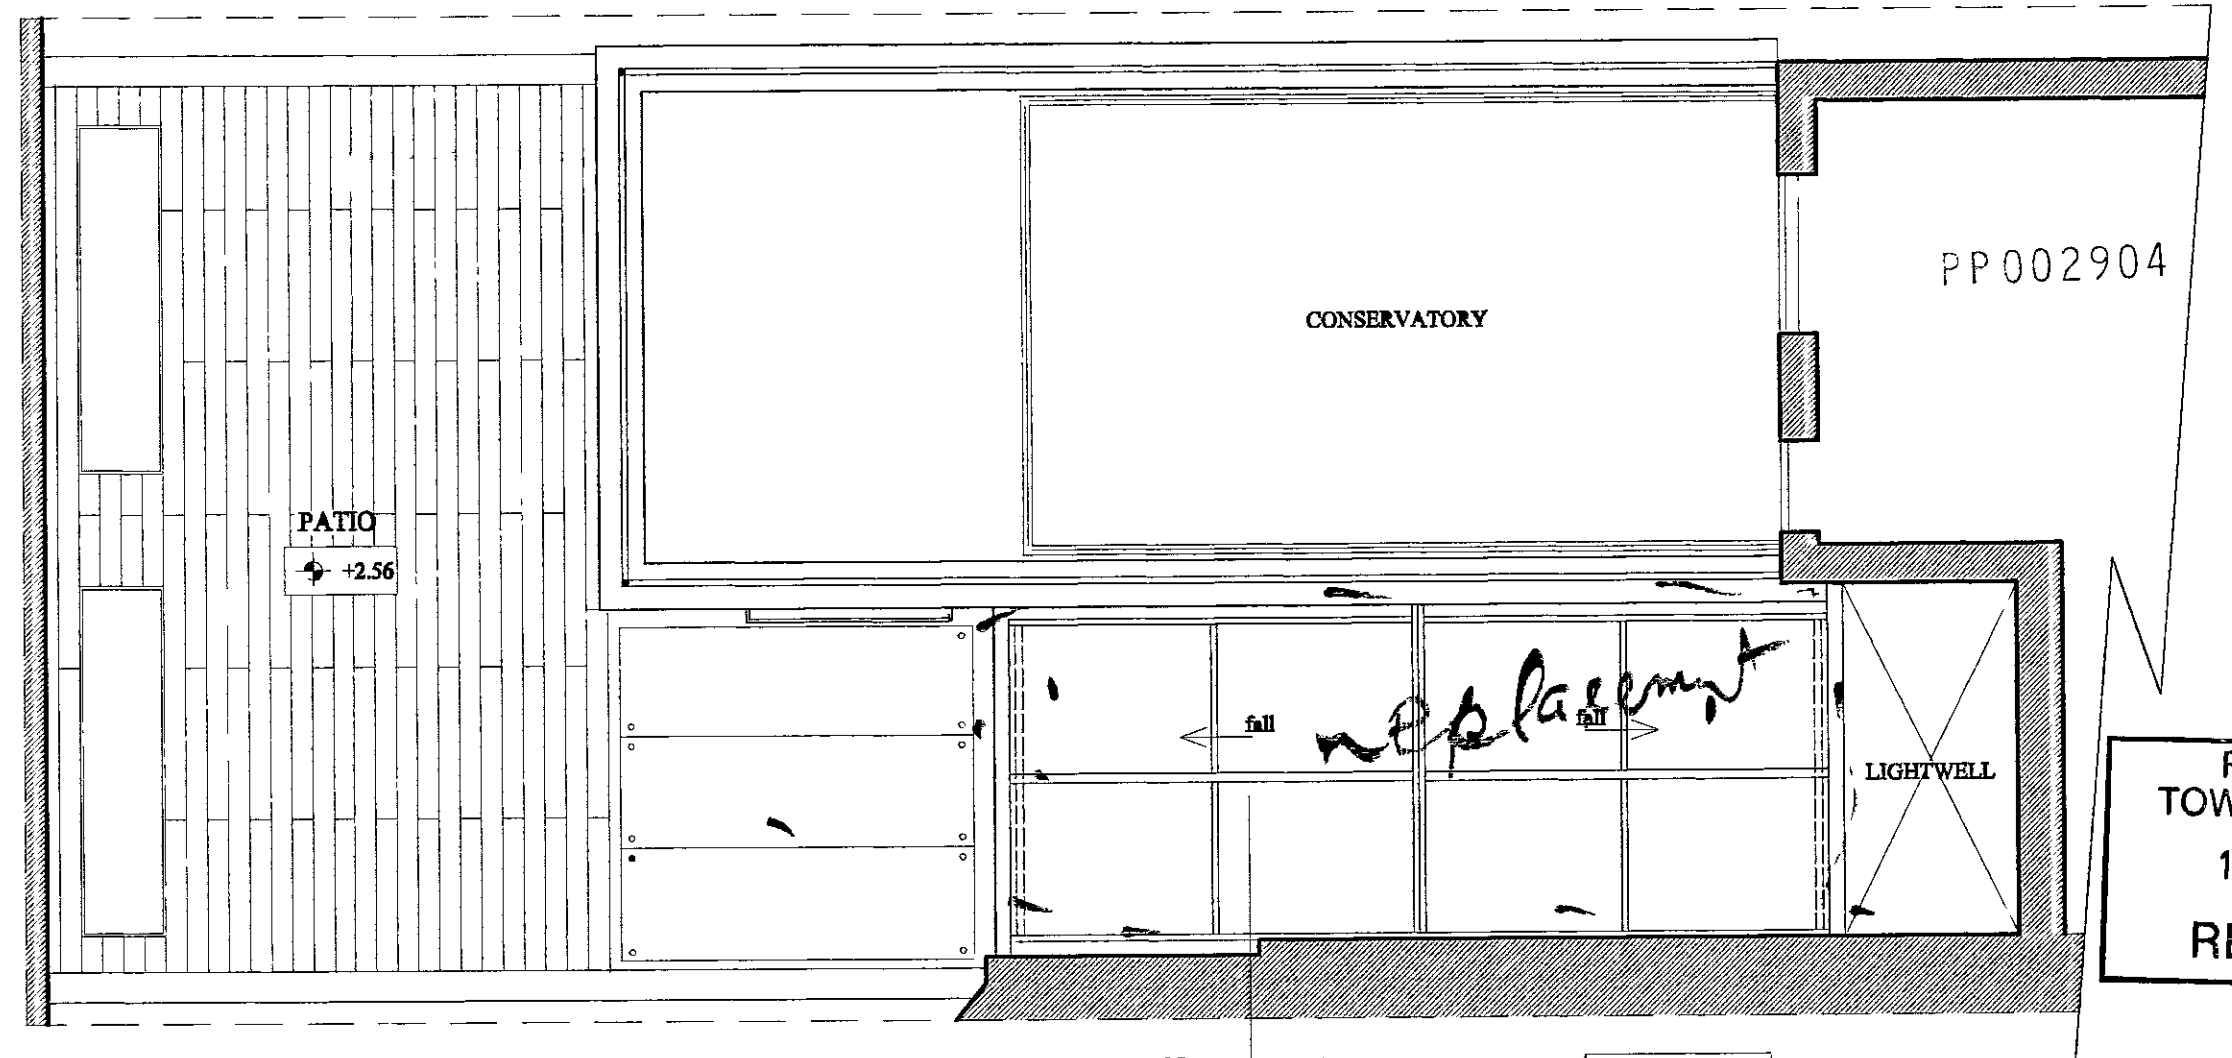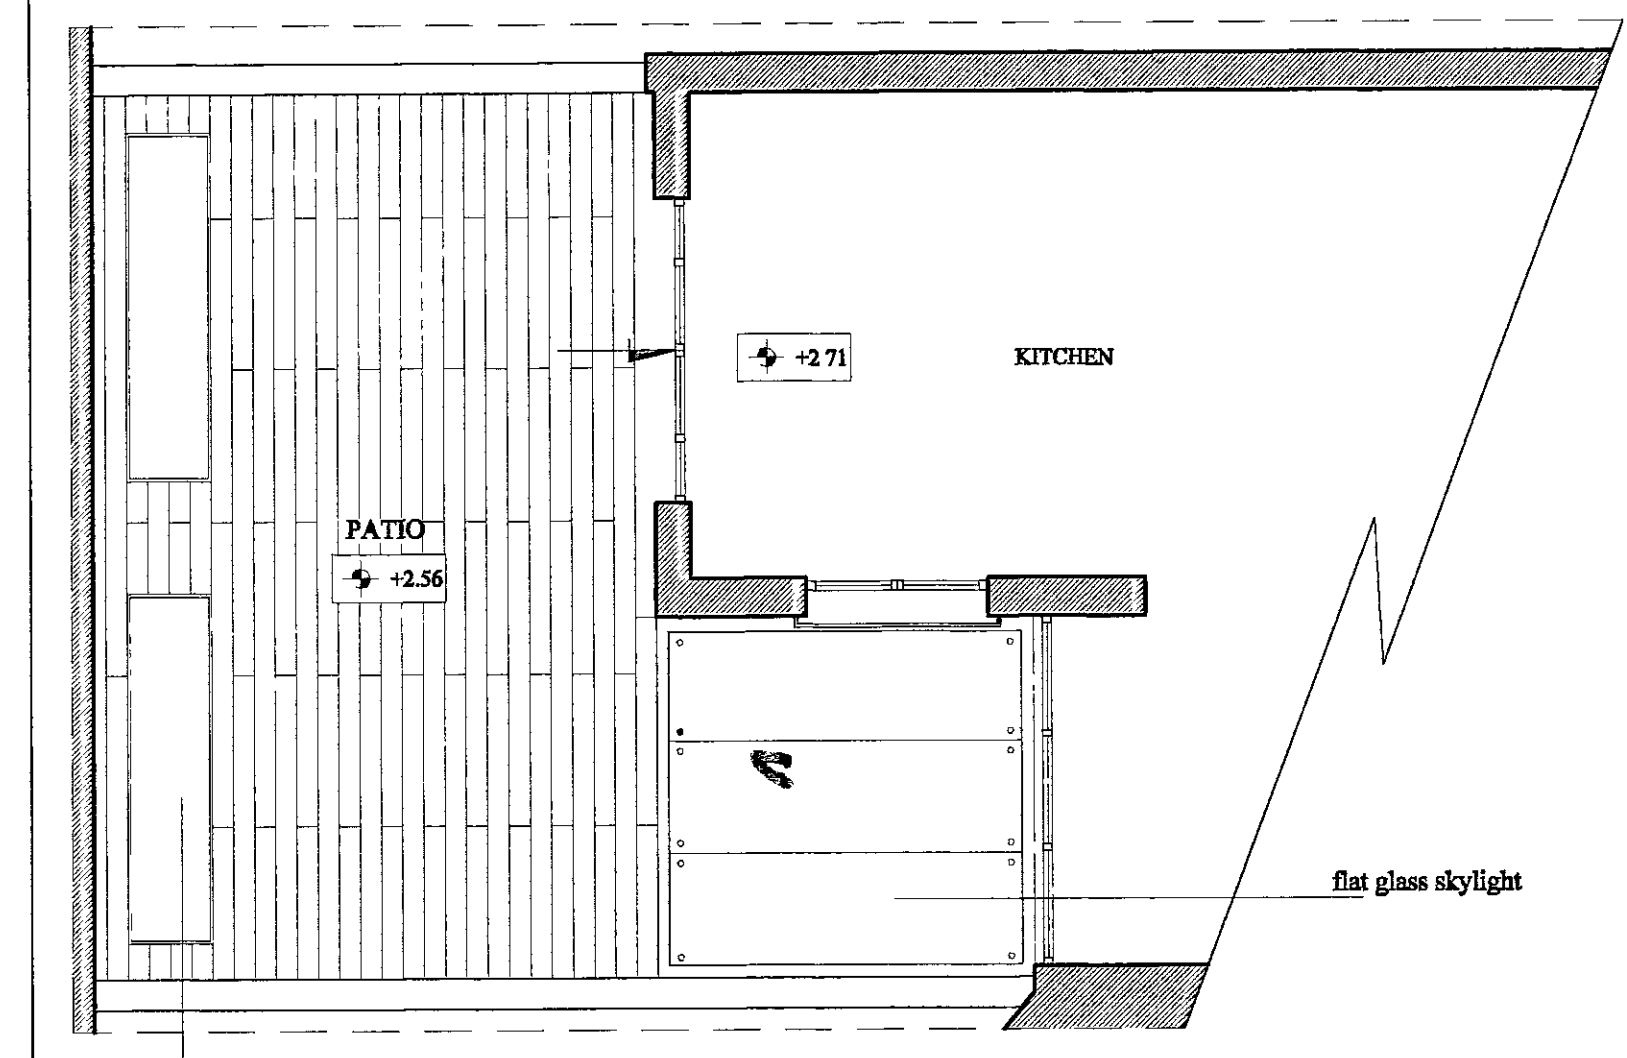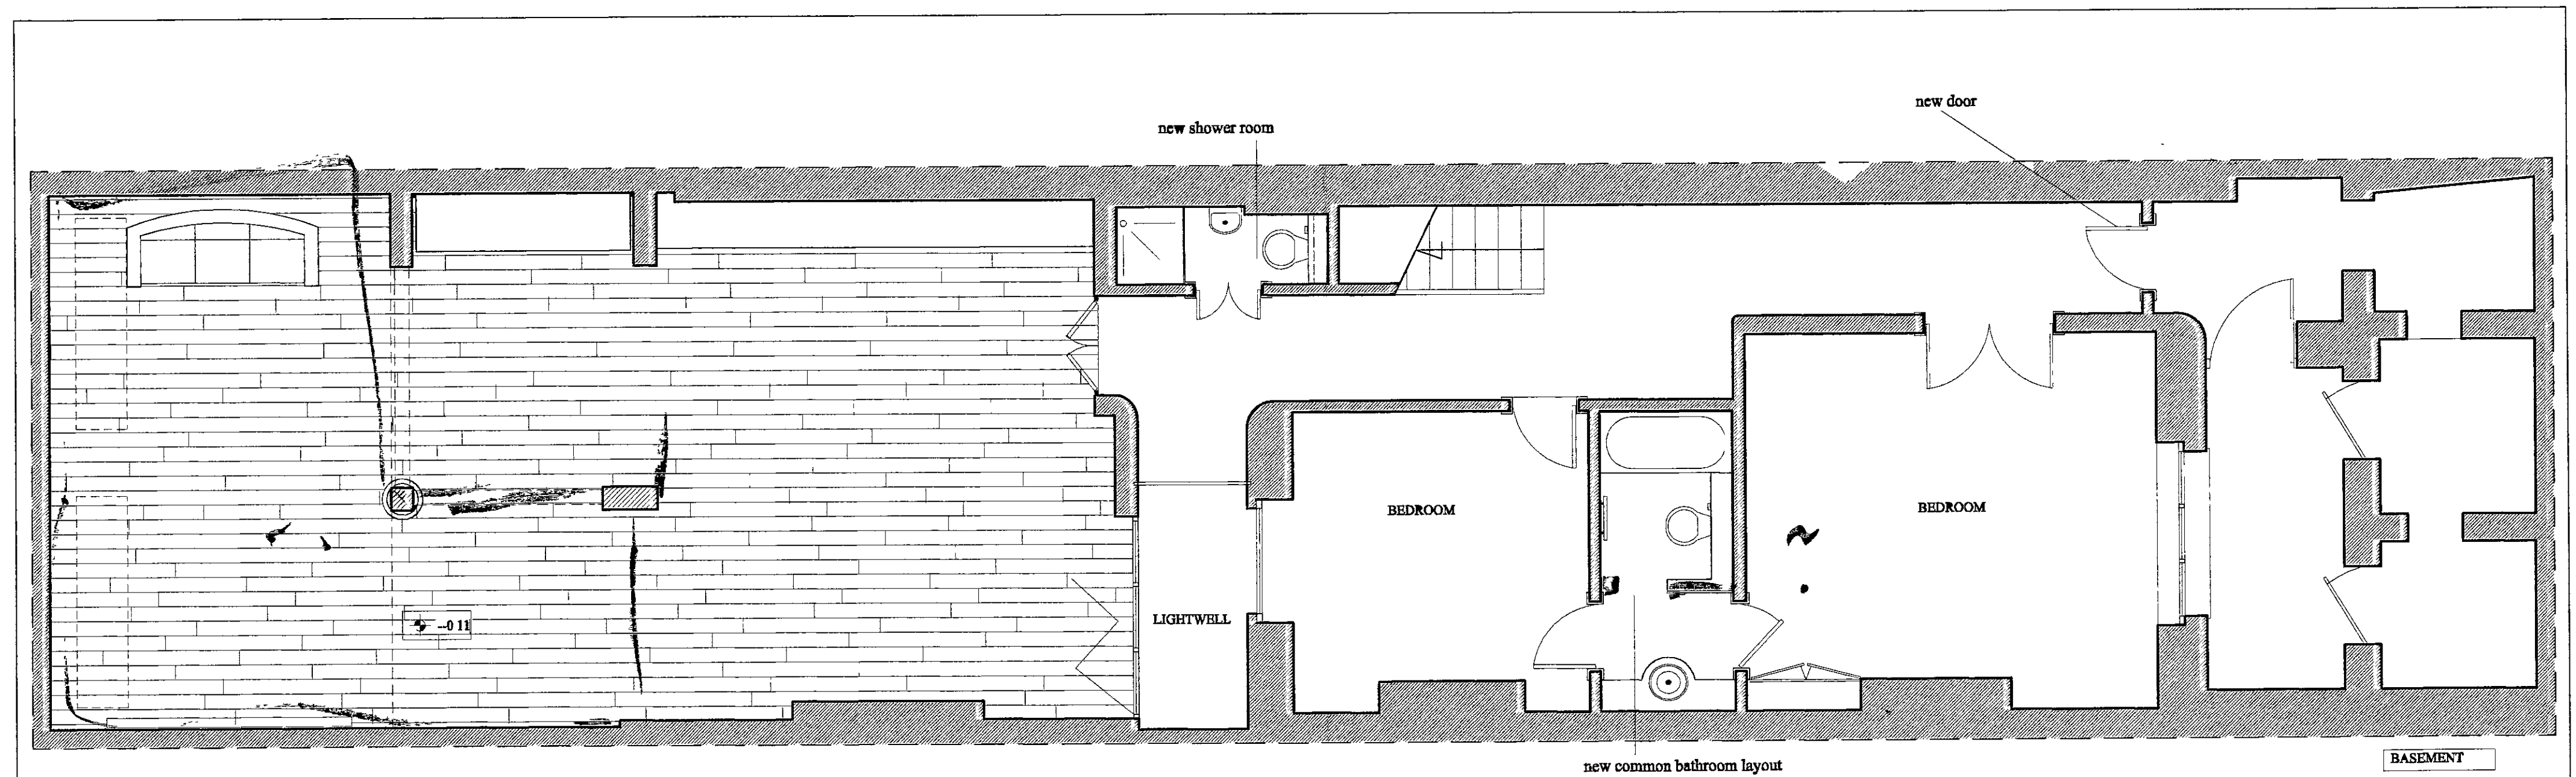

R.B.K. & C.
TOWN PLANNING
19 DEC 2000
RECEIVED

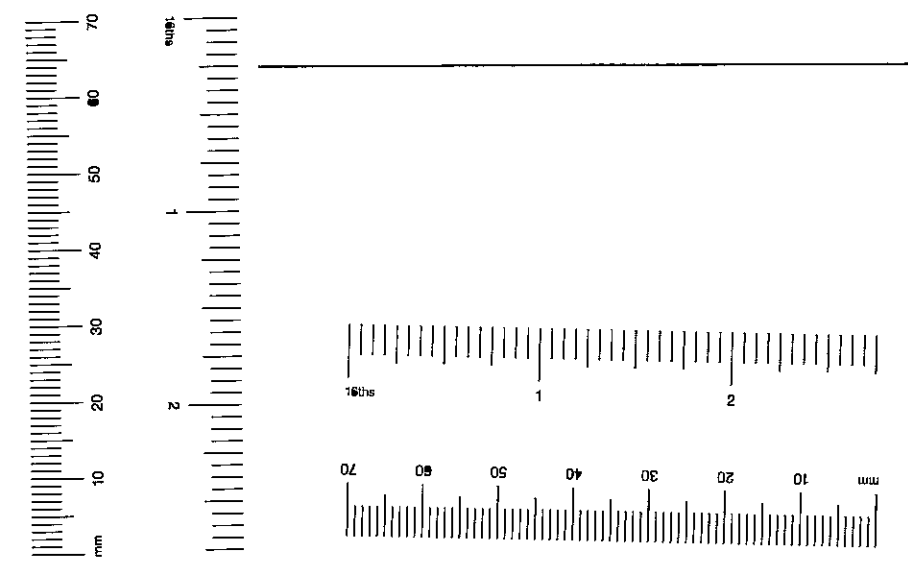




404 The Chambers, Chelsea Harbour, London, SW10 0XP
Tel 0171 349 8882 Fax 0171 349 8616
info@markamdesign.com www.markamdesign.com

Client
Mr & Mrs RISHANI
Project
35 Thurloe Square London SW7 2SR

Dwg. Title
**PROPOSED LAYOUT
BASEMENT-GROUND & FIRST FLOORS**



Date	Revisions

Comp Ref -
Date **13/12/00**
Scale **1:50**
Drawn by **VAL**
Dwg. No. **RISH-TS/A04**
Rev

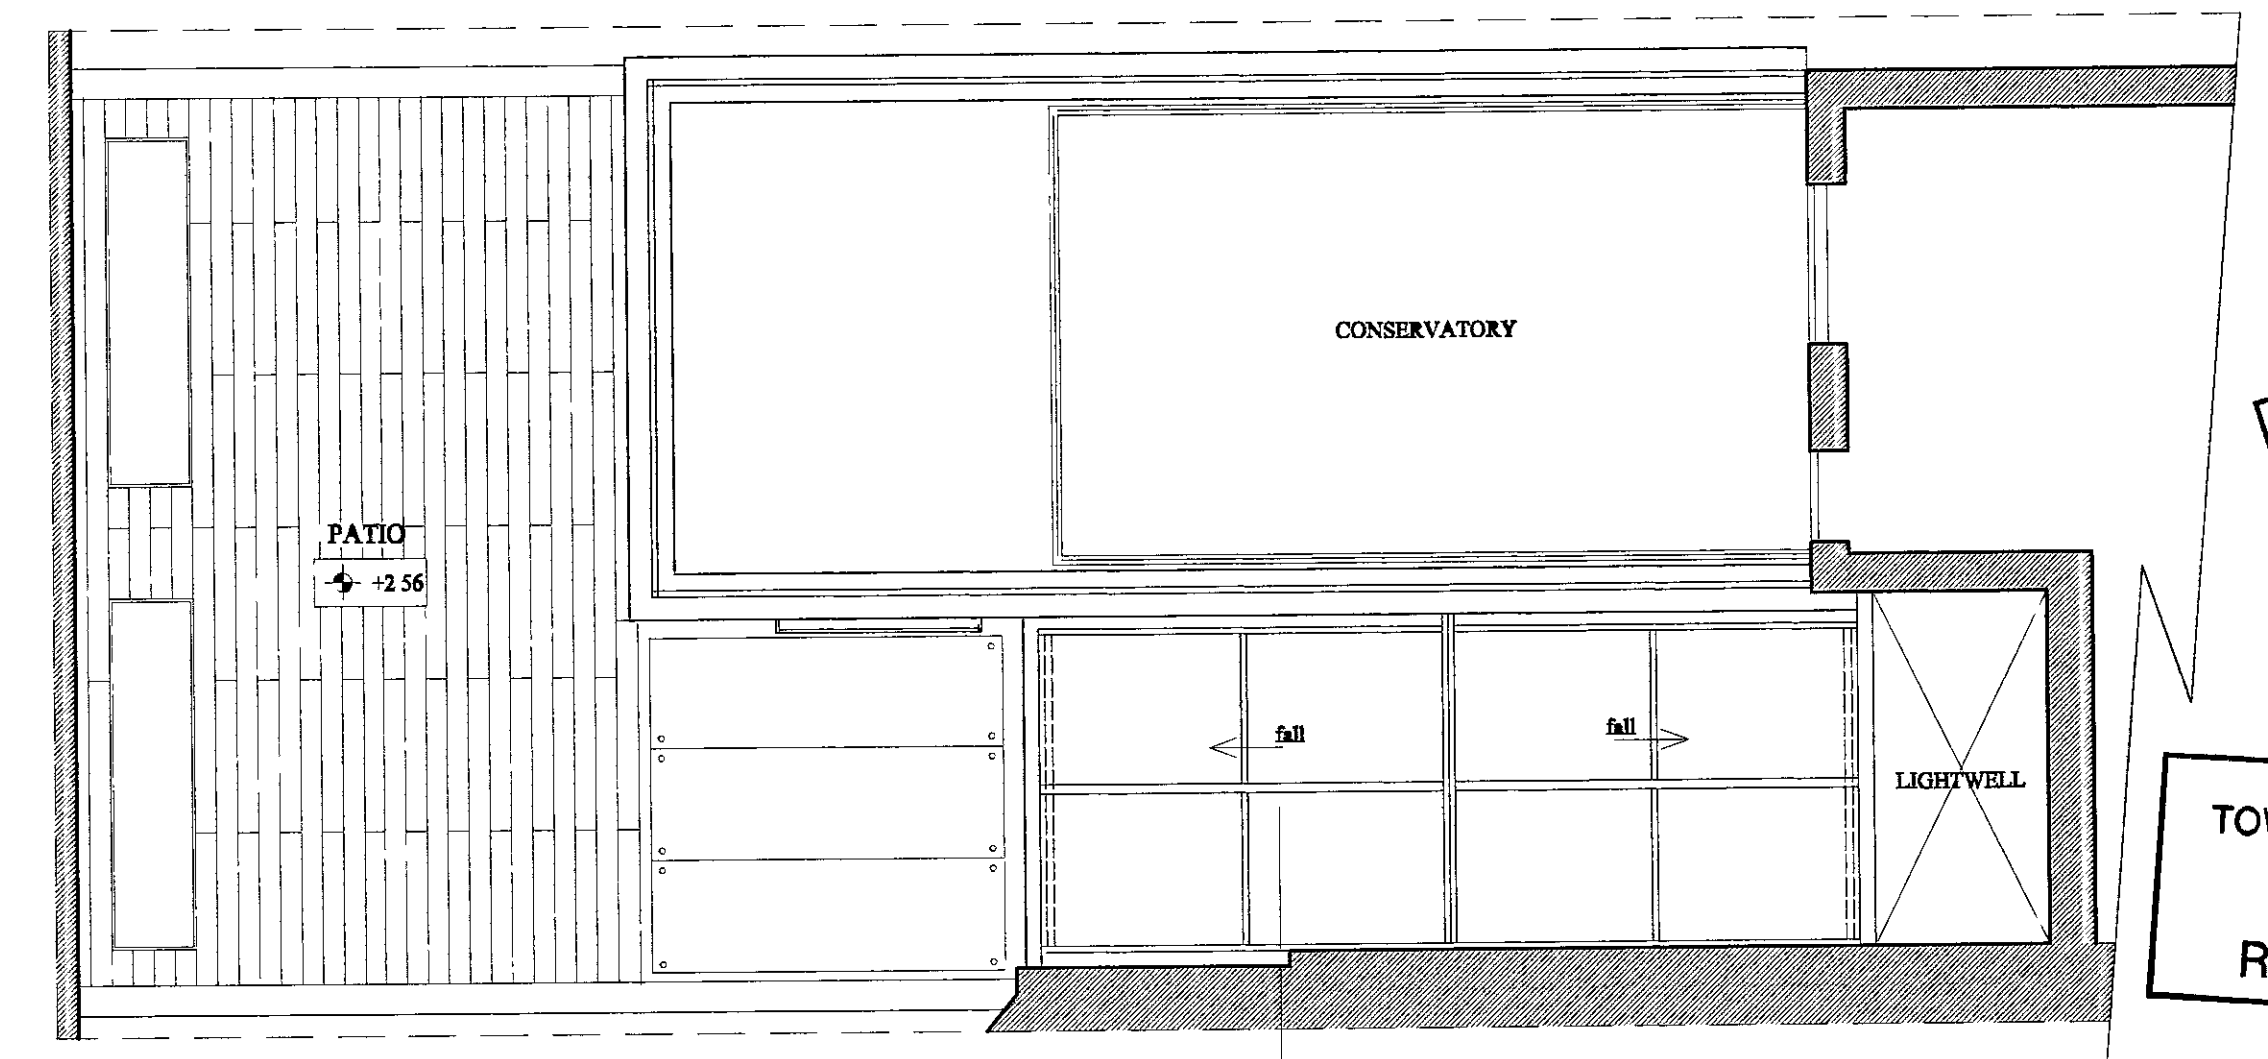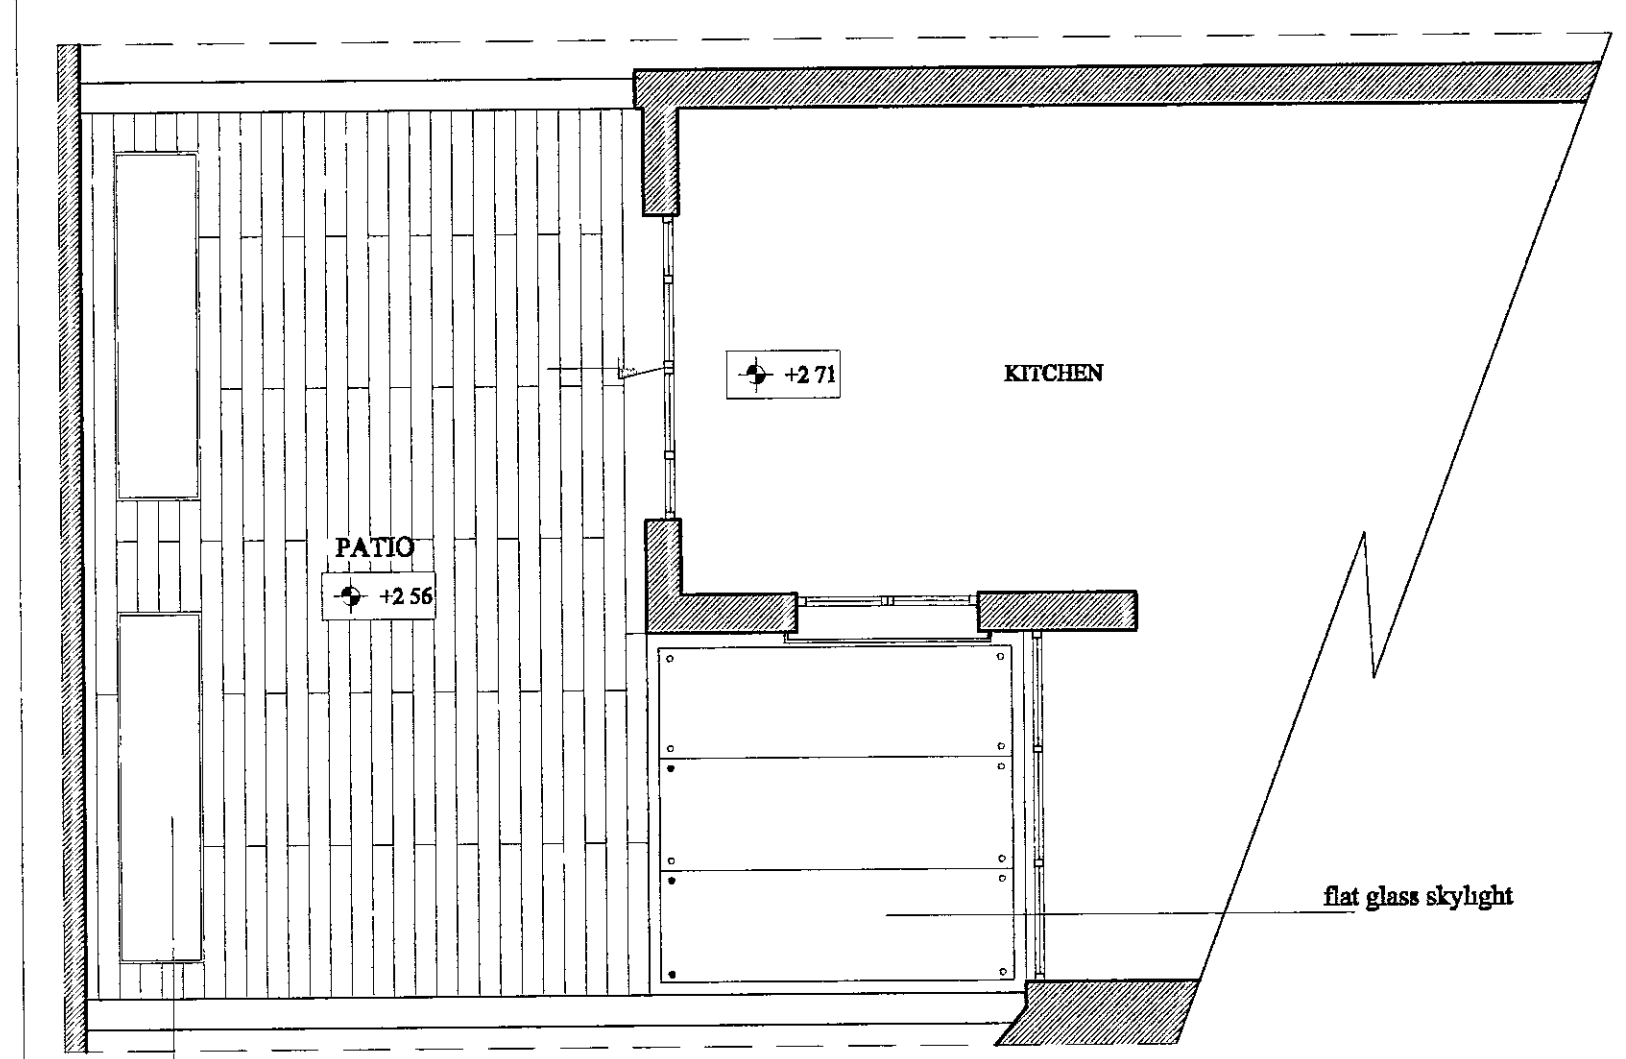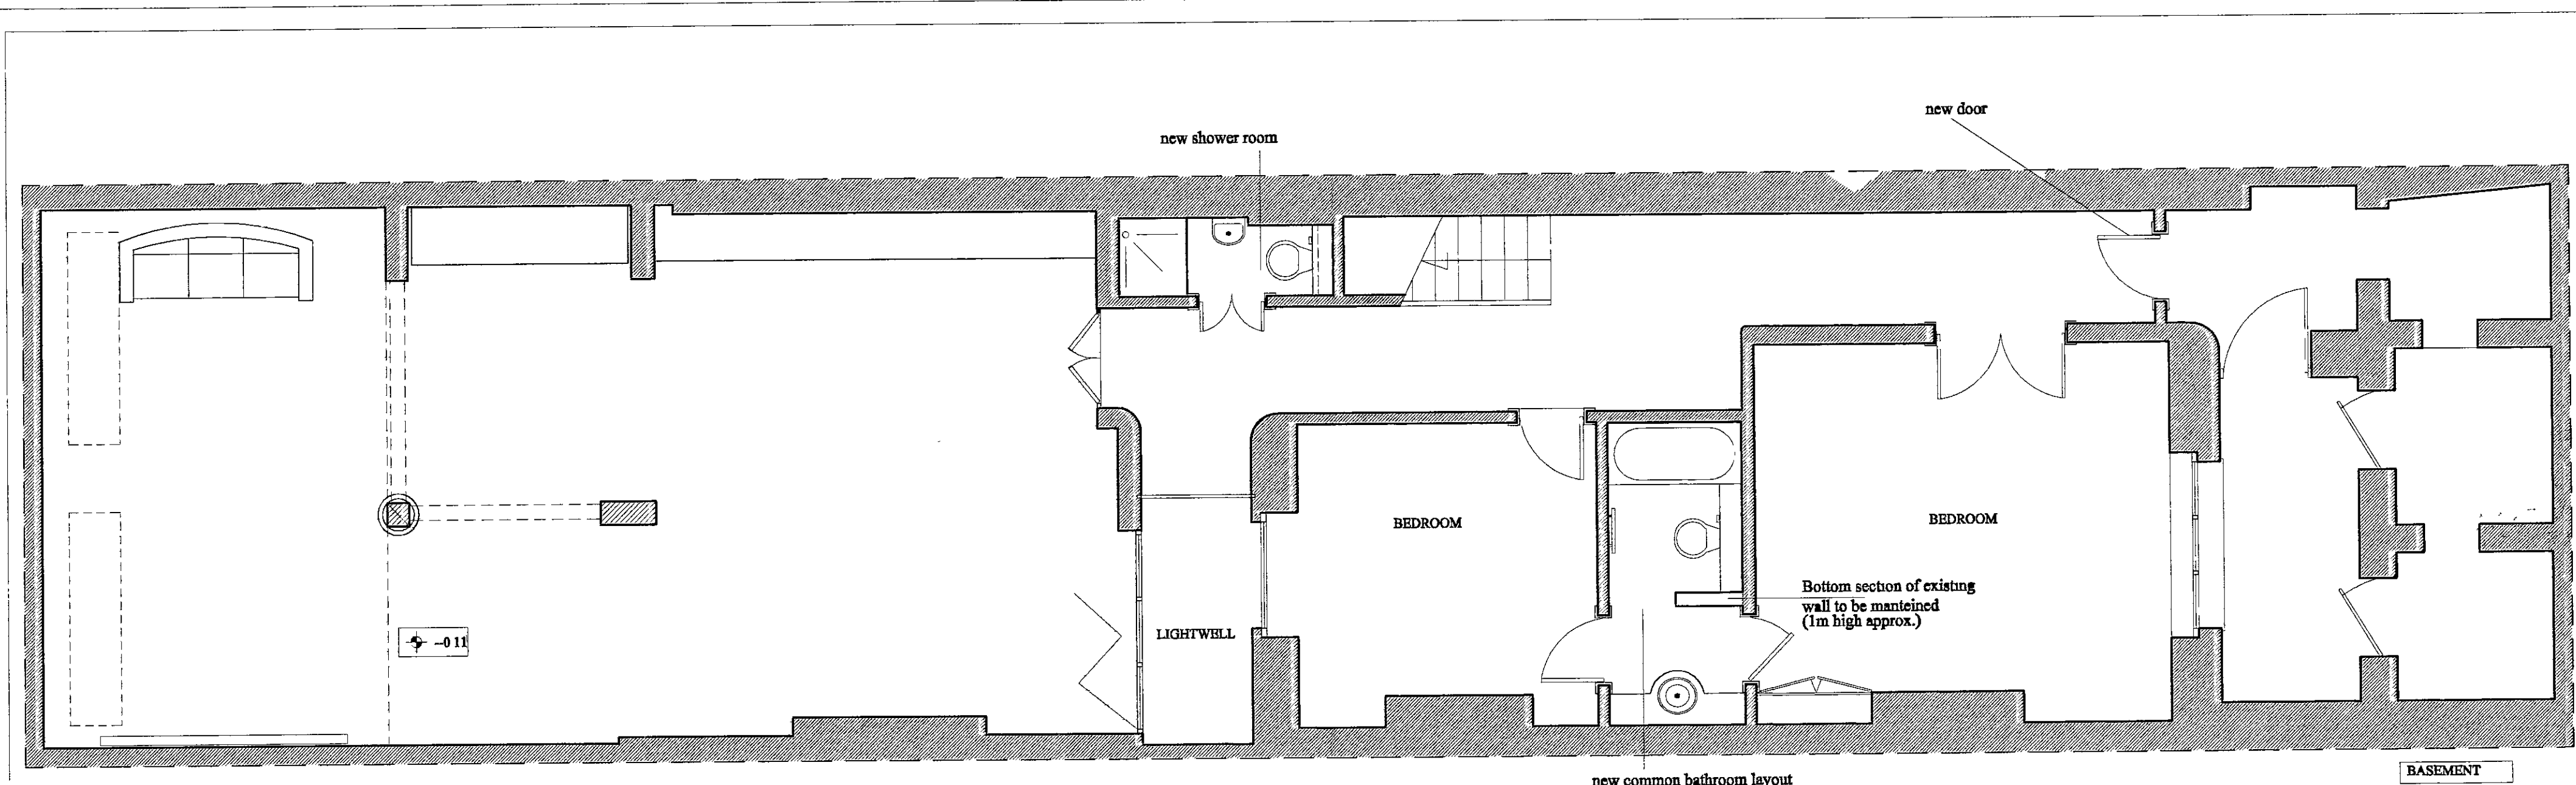

DELEGATED APPROVAL
26 FEB 2001

R.B.K. & C.
TOWN PLANNING
21 FEB 2001
RECEIVED

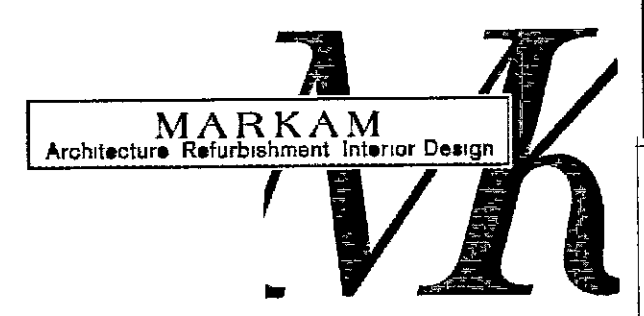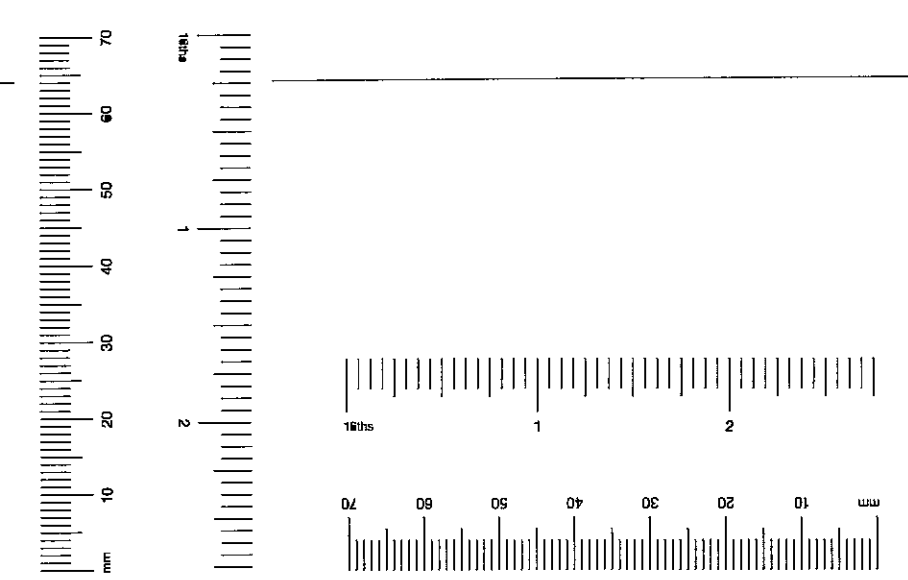

404 The Chambers, Chelsea Harbour, London, SW10 0XP
Tel 0171 349 9882 Fax 0171 349 8616
info@markamdesign.com www.markamdesign.com

Client Mr & Mrs RISHANI		Dwg Title PROPOSED LAYOUT BASEMENT-GROUND & FIRST FLOORS	
Project 35 Thurloe Square London SW7 2SR		Comp Ref -	Scale 1.50
Date 17/02/01		Date 13/12/00	Drawn by VAL
Addition of explanatory note regarding bathroom wall revisions		Dwg. No	Rev
© copyright		RISH-TS/A04	A