


R.B.K. & C.
TOWN PLANNING
21 FEB 2001
RECEIVED




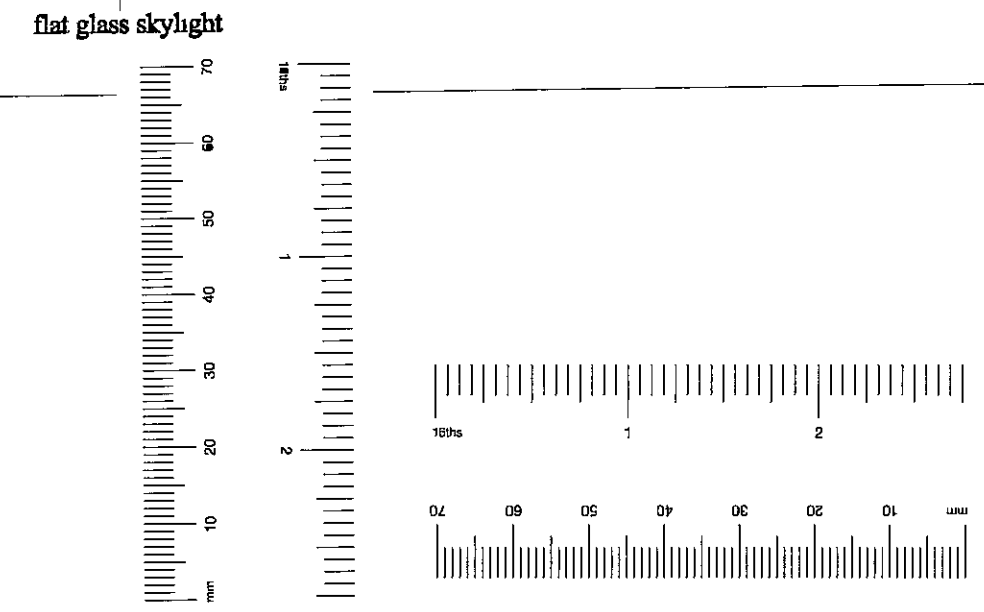


MARKAM
Architecture, Refurbishment, Interior Design



404 The Chambers, Chelsea Harbour, London, SW10 0XP
Tel: 0171 349 9882 Fax: 0171 349 8616
info@markamdesign.com www.markamdesign.com

Client Mr & Mrs RISHANI		Dwg Title PROPOSED LAYOUT BASEMENT-GROUND & FIRST FLOORS	
Project 35 Thurloe Square London SW7 2SR		Comp. Ref. -	Scale 1.50
Date 17/02/01		Date 13/12/00	Drawn by VAL
Addition of explanatory note regarding bathroom wall		Dwg No RISH-TS/A04	
Revisions		Rev A	

REK & O
TOWN PLANNING
- 6 FEB 2001
RECEIVED

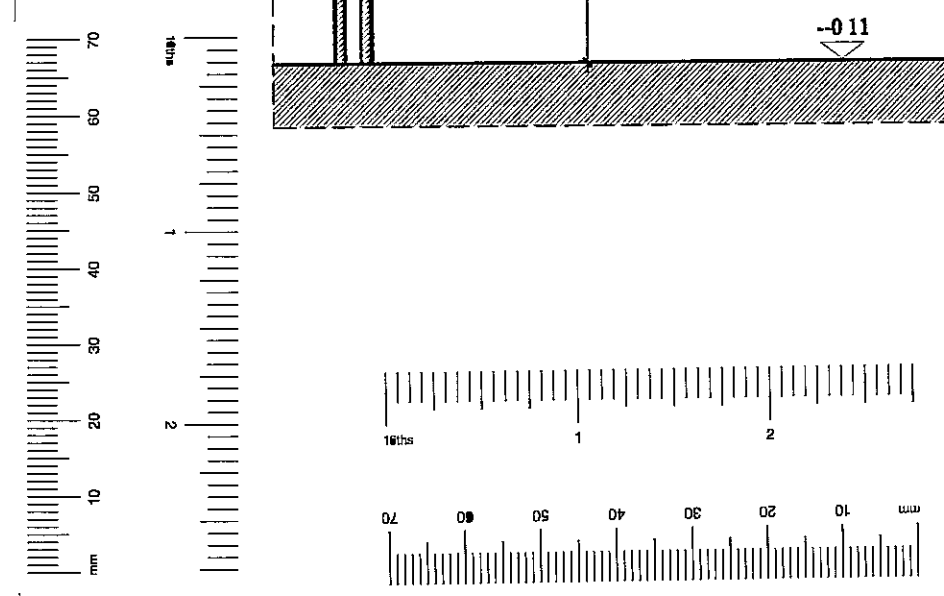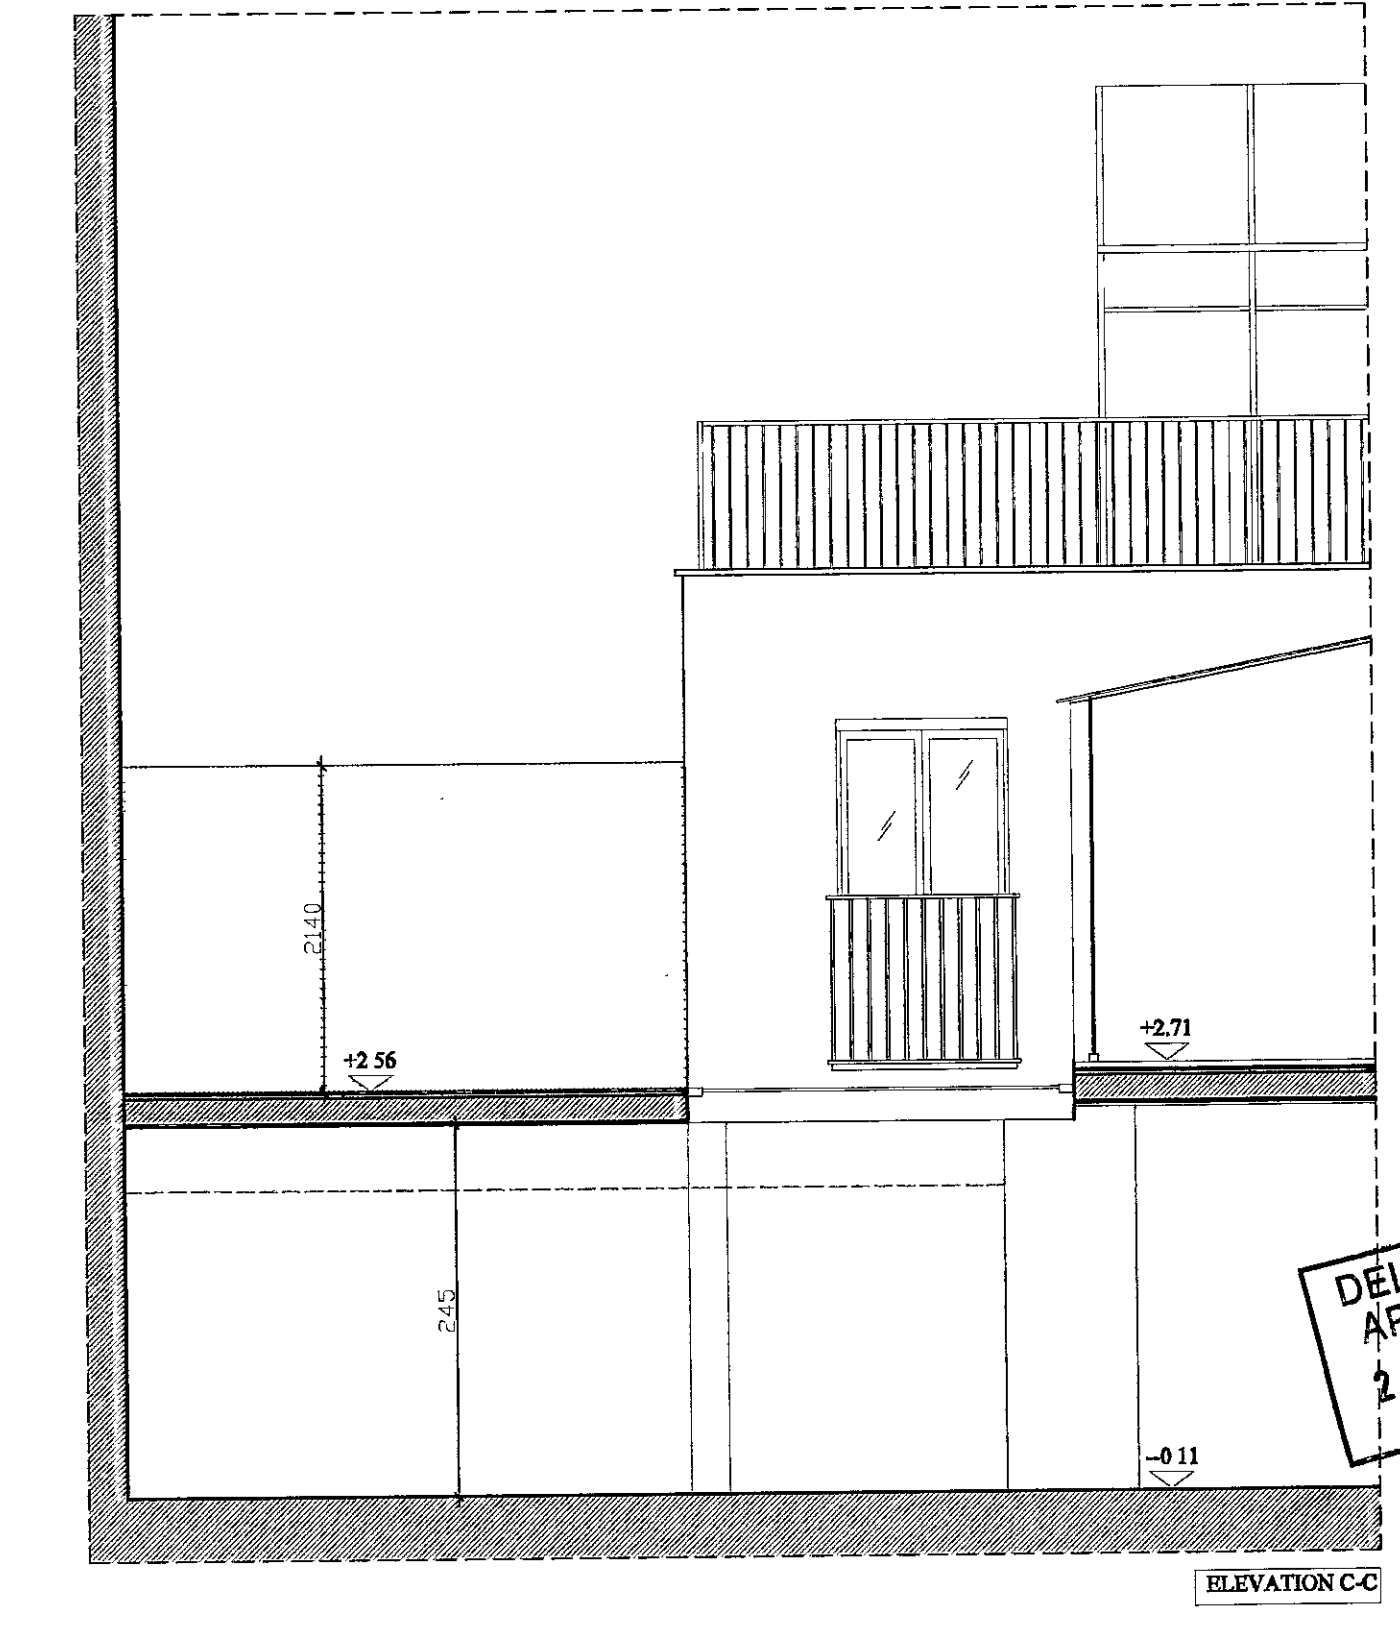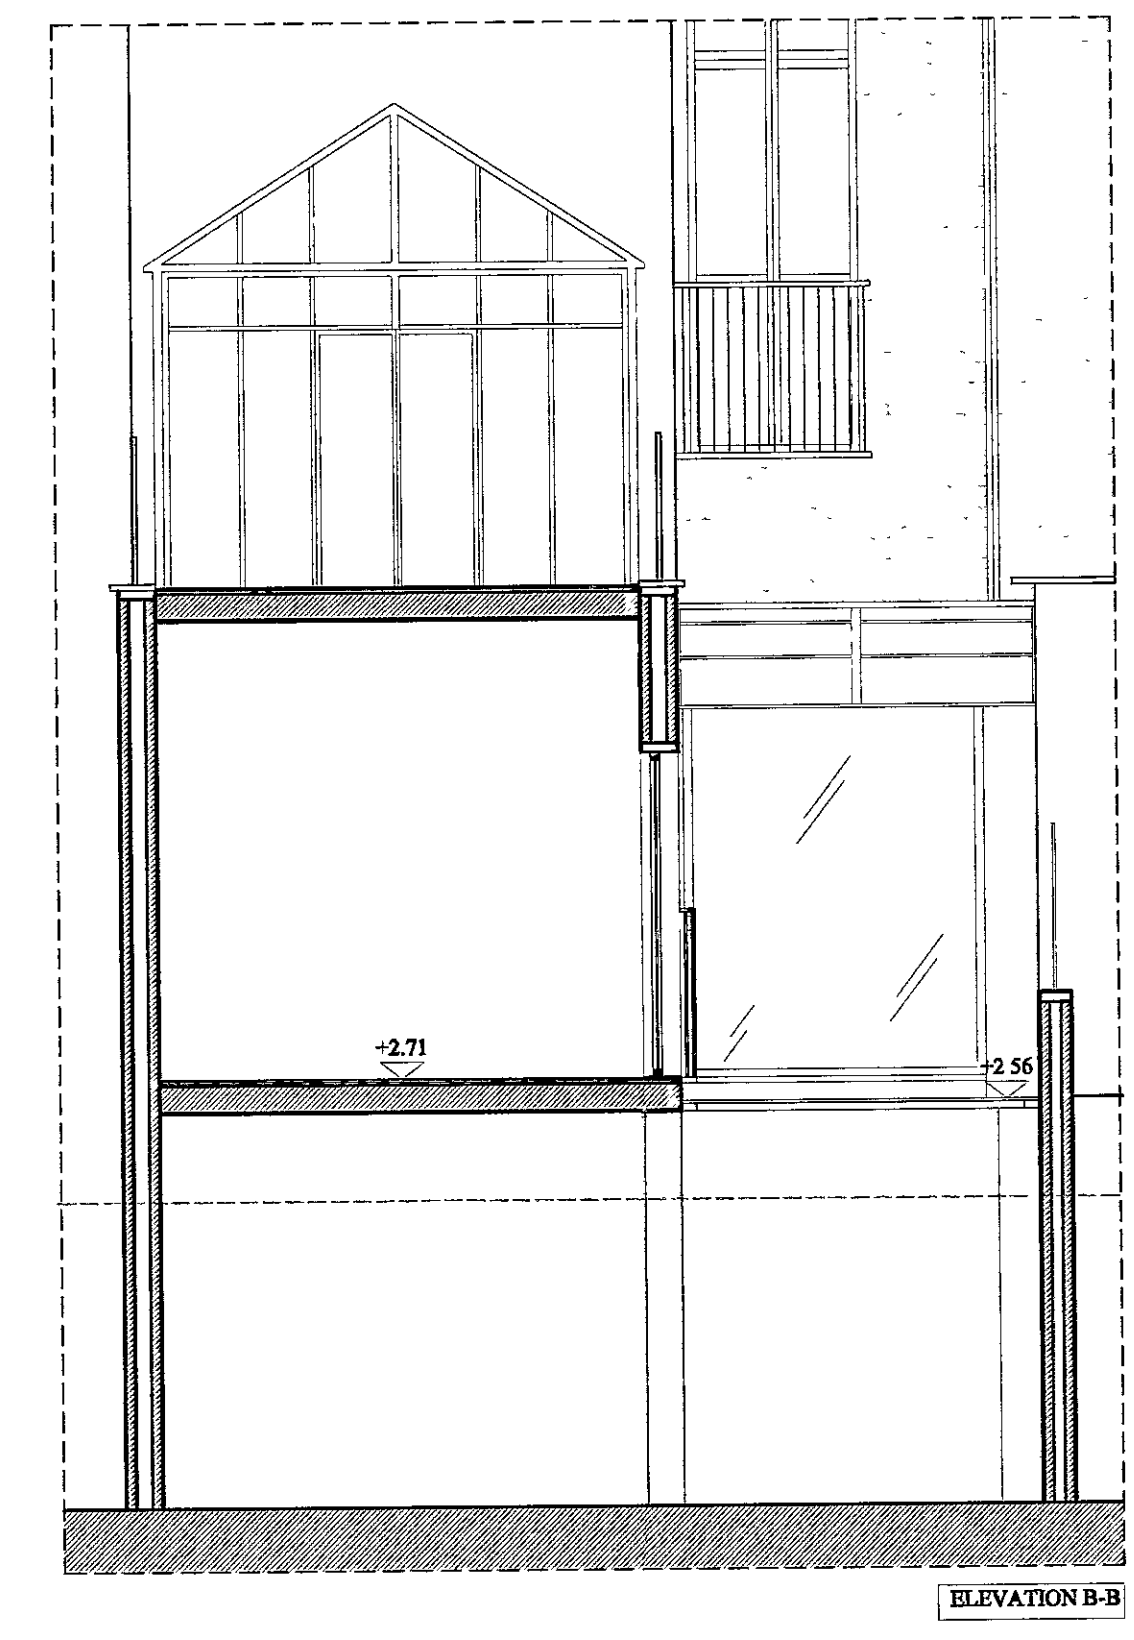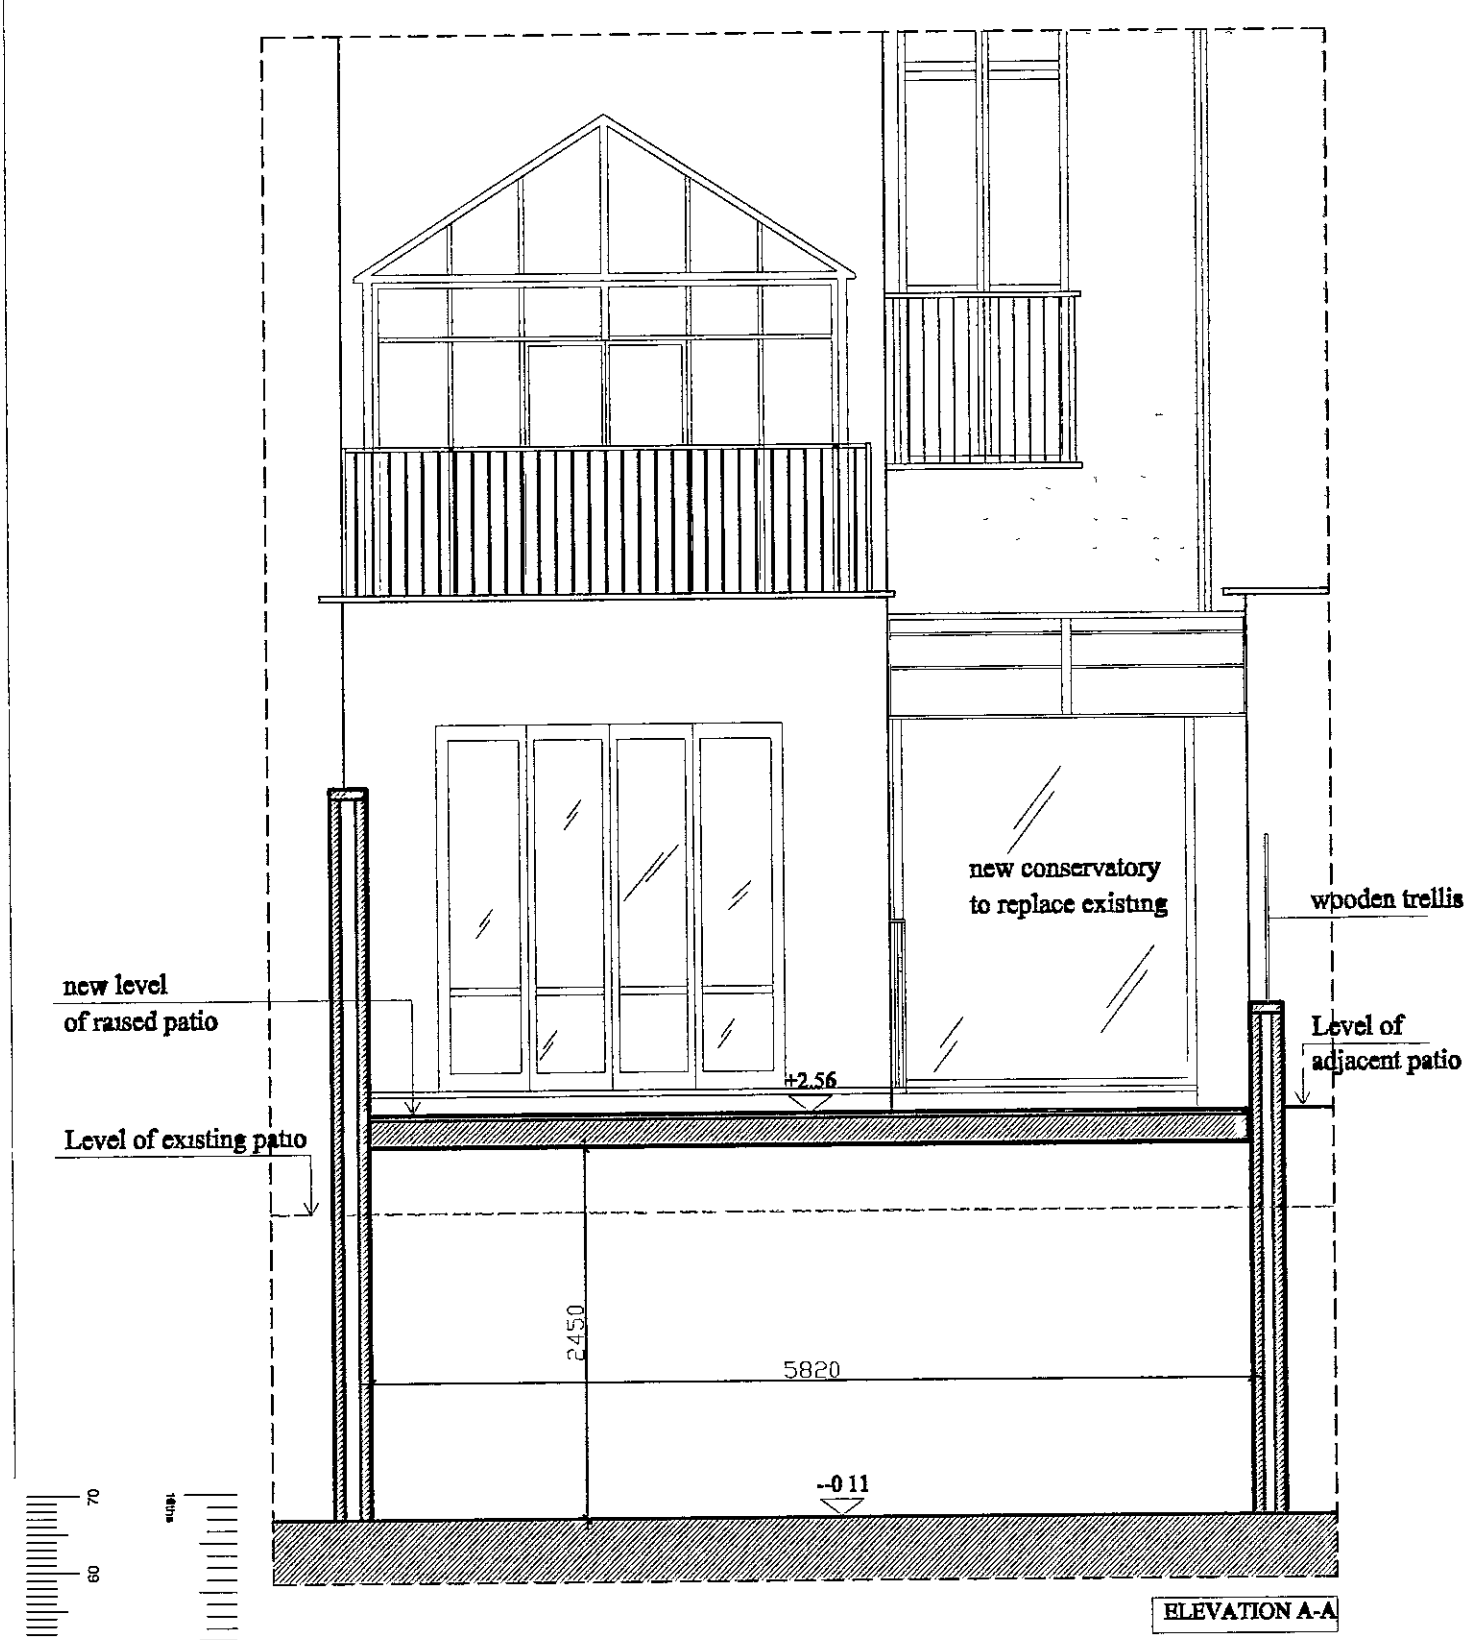

Pr10012904A

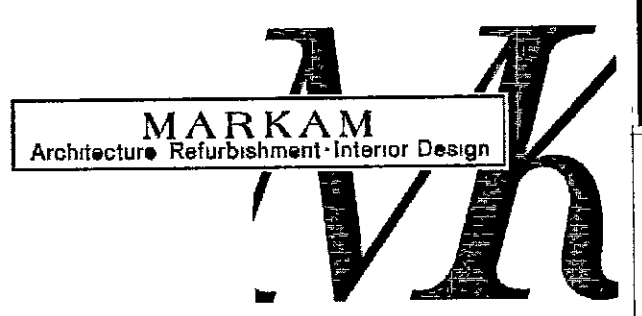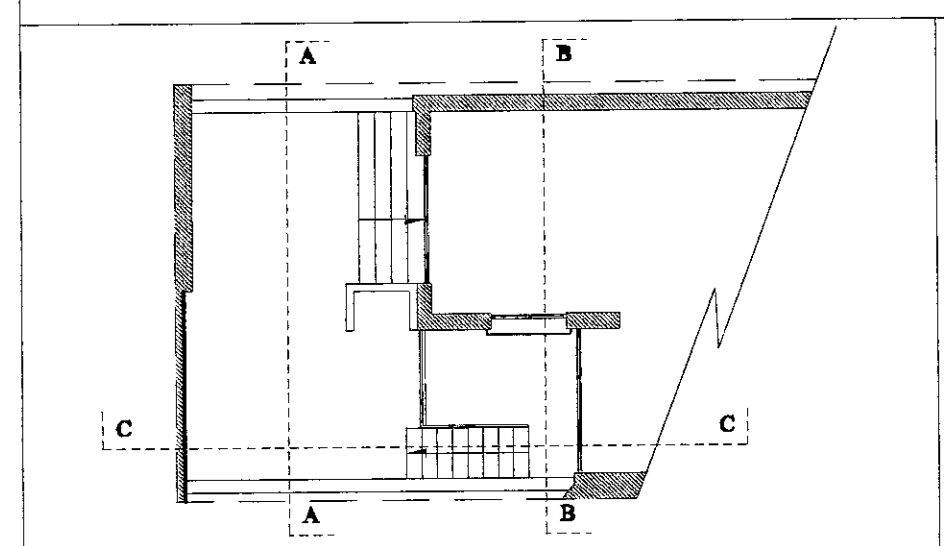

404 The Chambers, Chelsea Harbour, London, SW10 0XP
Tel: 0171 349 9882 Fax: 0171 349 8616
info@markamdesign.com www.markamdesign.com



Client: Mr & Mrs RISHANI
Project: 35 Thurloe Square London SW7 2SR

Dwg Title: PROPOSED LAYOUT ELEVATIONS A/B/C


Date	Revisions
22/01/01	Removal of rainwater gully and glazing bar to ground floor conservatory
22/01/01	Recessing ground floor conservatory from side party wall and reducing height of front glass.

Comp Ref: - Scale: 1:50
Date: 13/12/00 Drawn by: VAL

Dwg No: RISH-TS/A06 Rev: A

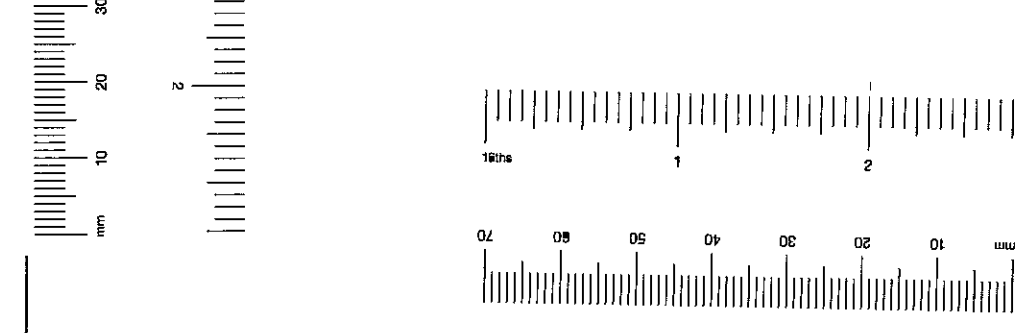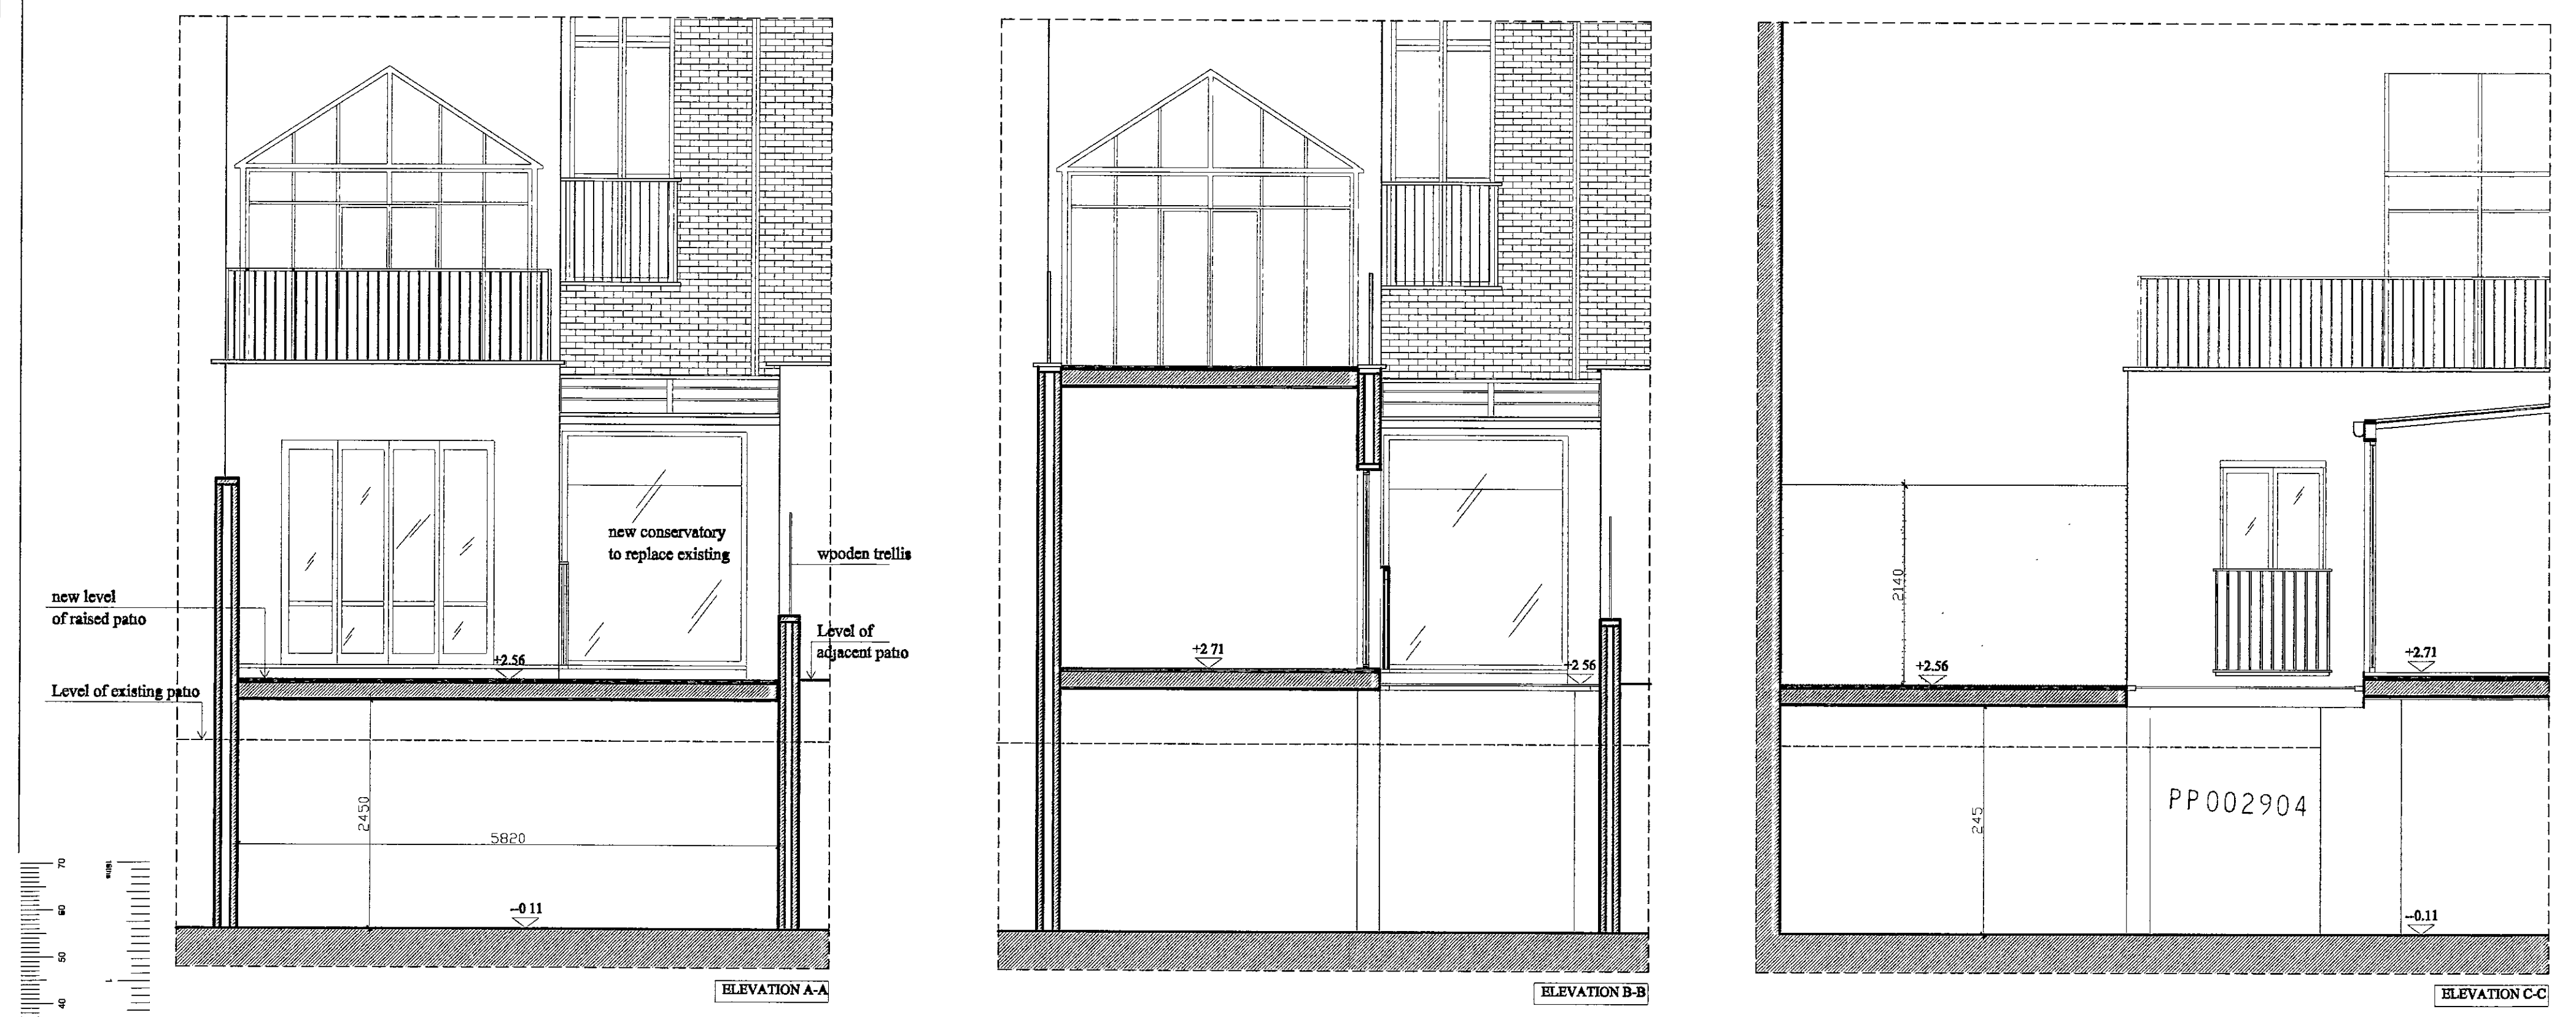

R.B.K. & C.
TOWN PLANNING
19 DEC 2000
RECEIVED

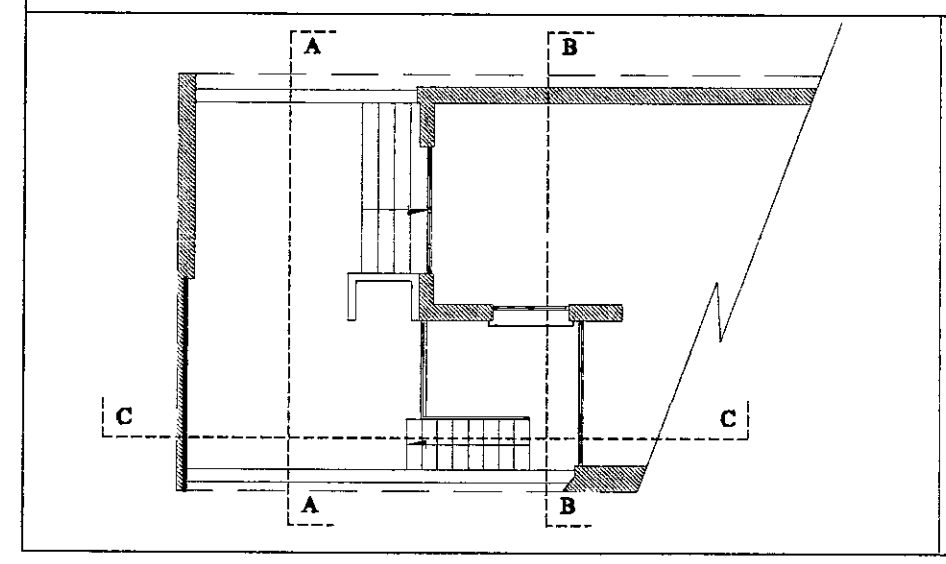

MARKAM
Architecture Refurbishment Interior Design

404 The Chambers, Chelsea Harbour, London, SW10 0XP
Tel 0171 349 9882 Fax 0171 349 8616
info@markamdesign.com www.markamdesign.com

Client
Mr & Mrs RISHANI

Project
35 Thurloe Square London SW7 2SR





Dwg Title
**PROPOSED LAYOUT
ELEVATIONS A/B/C**

Date	Revisions

Comp Ref - Scale **1:50**


Date **13/12/00** Drawn by **VAL**

Dwg No **RISH-TS/A06** Rev

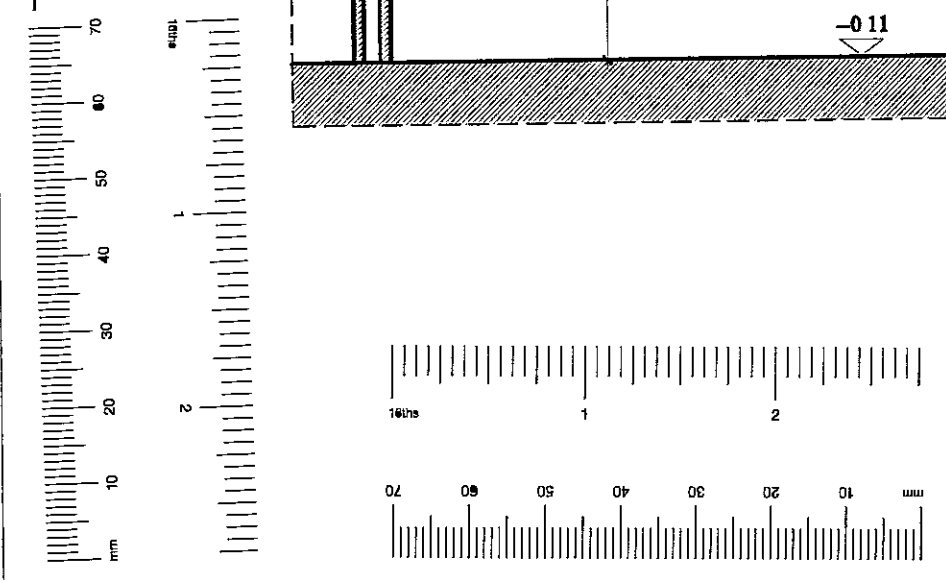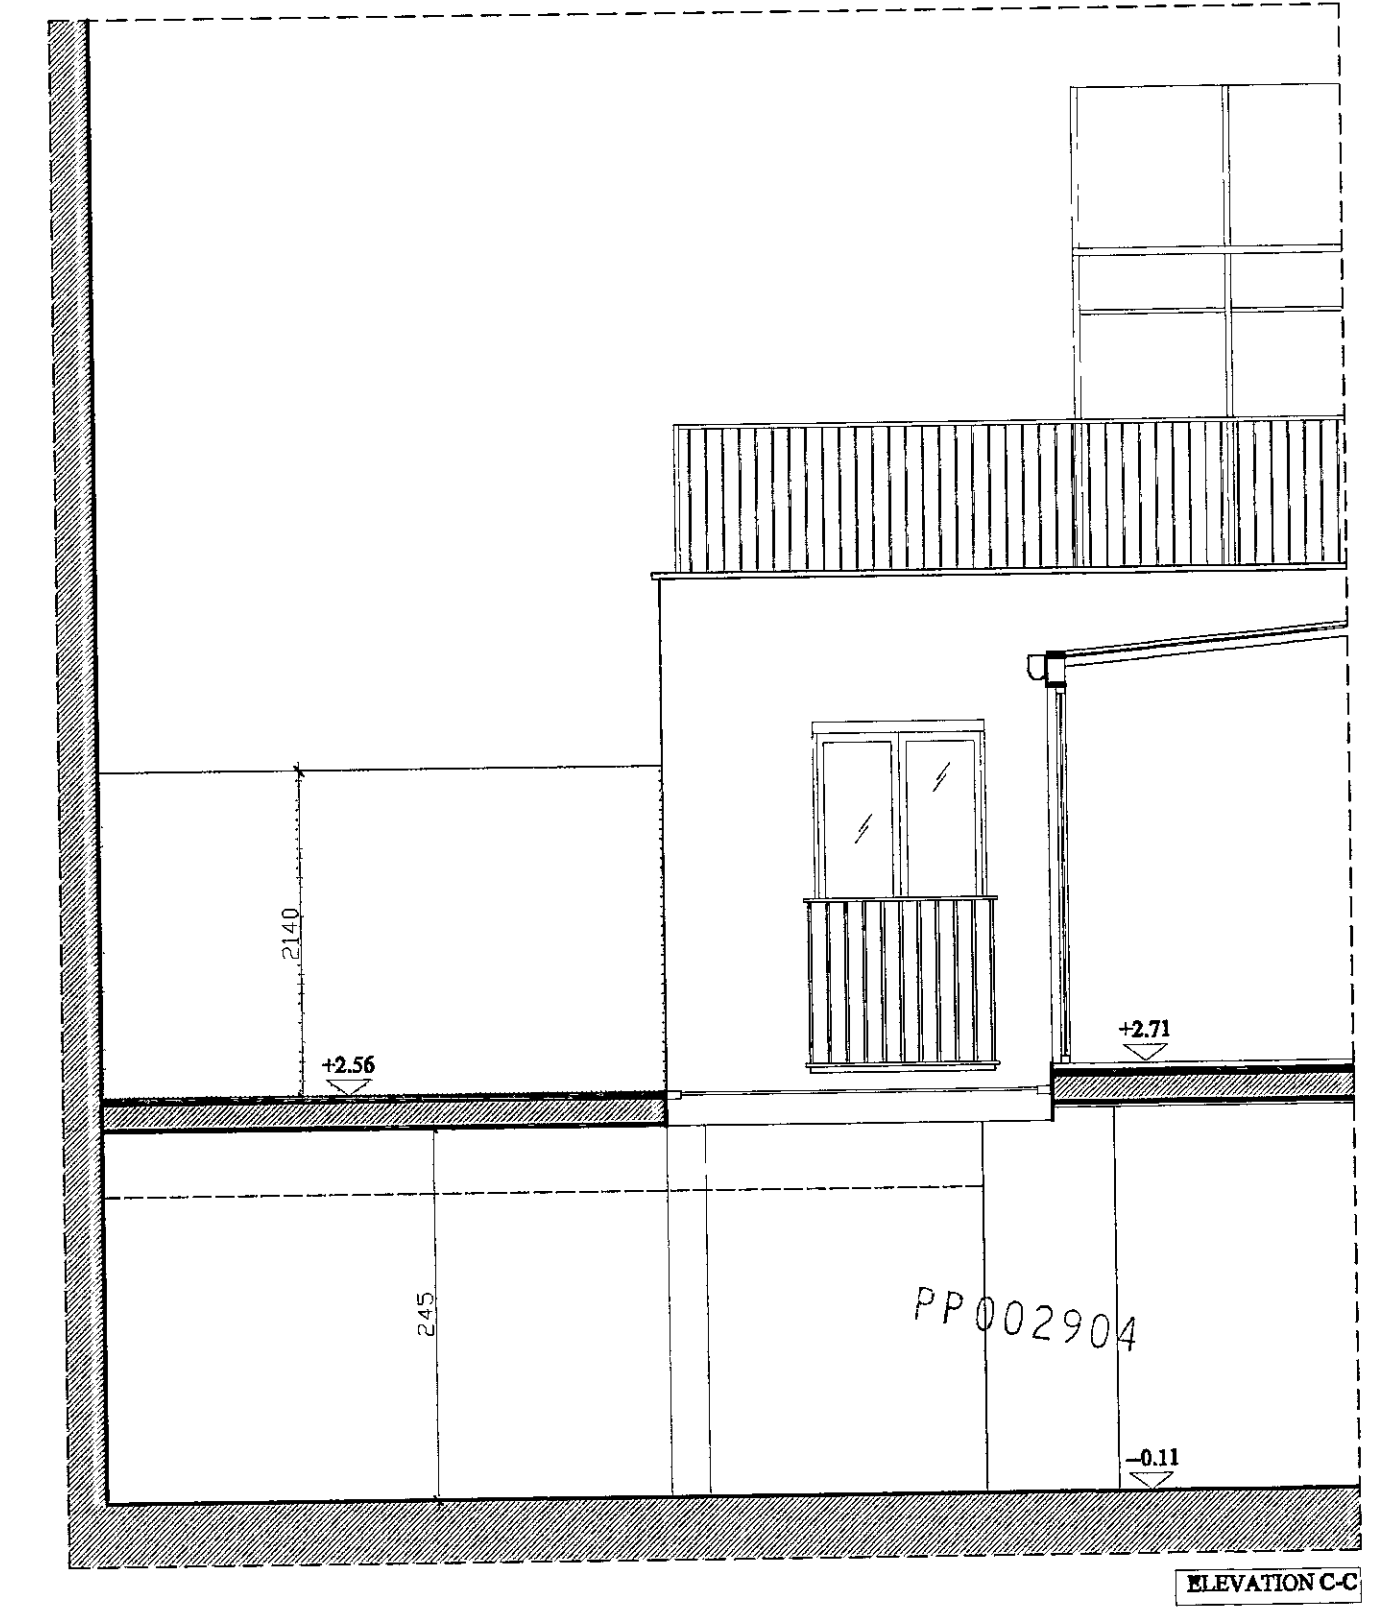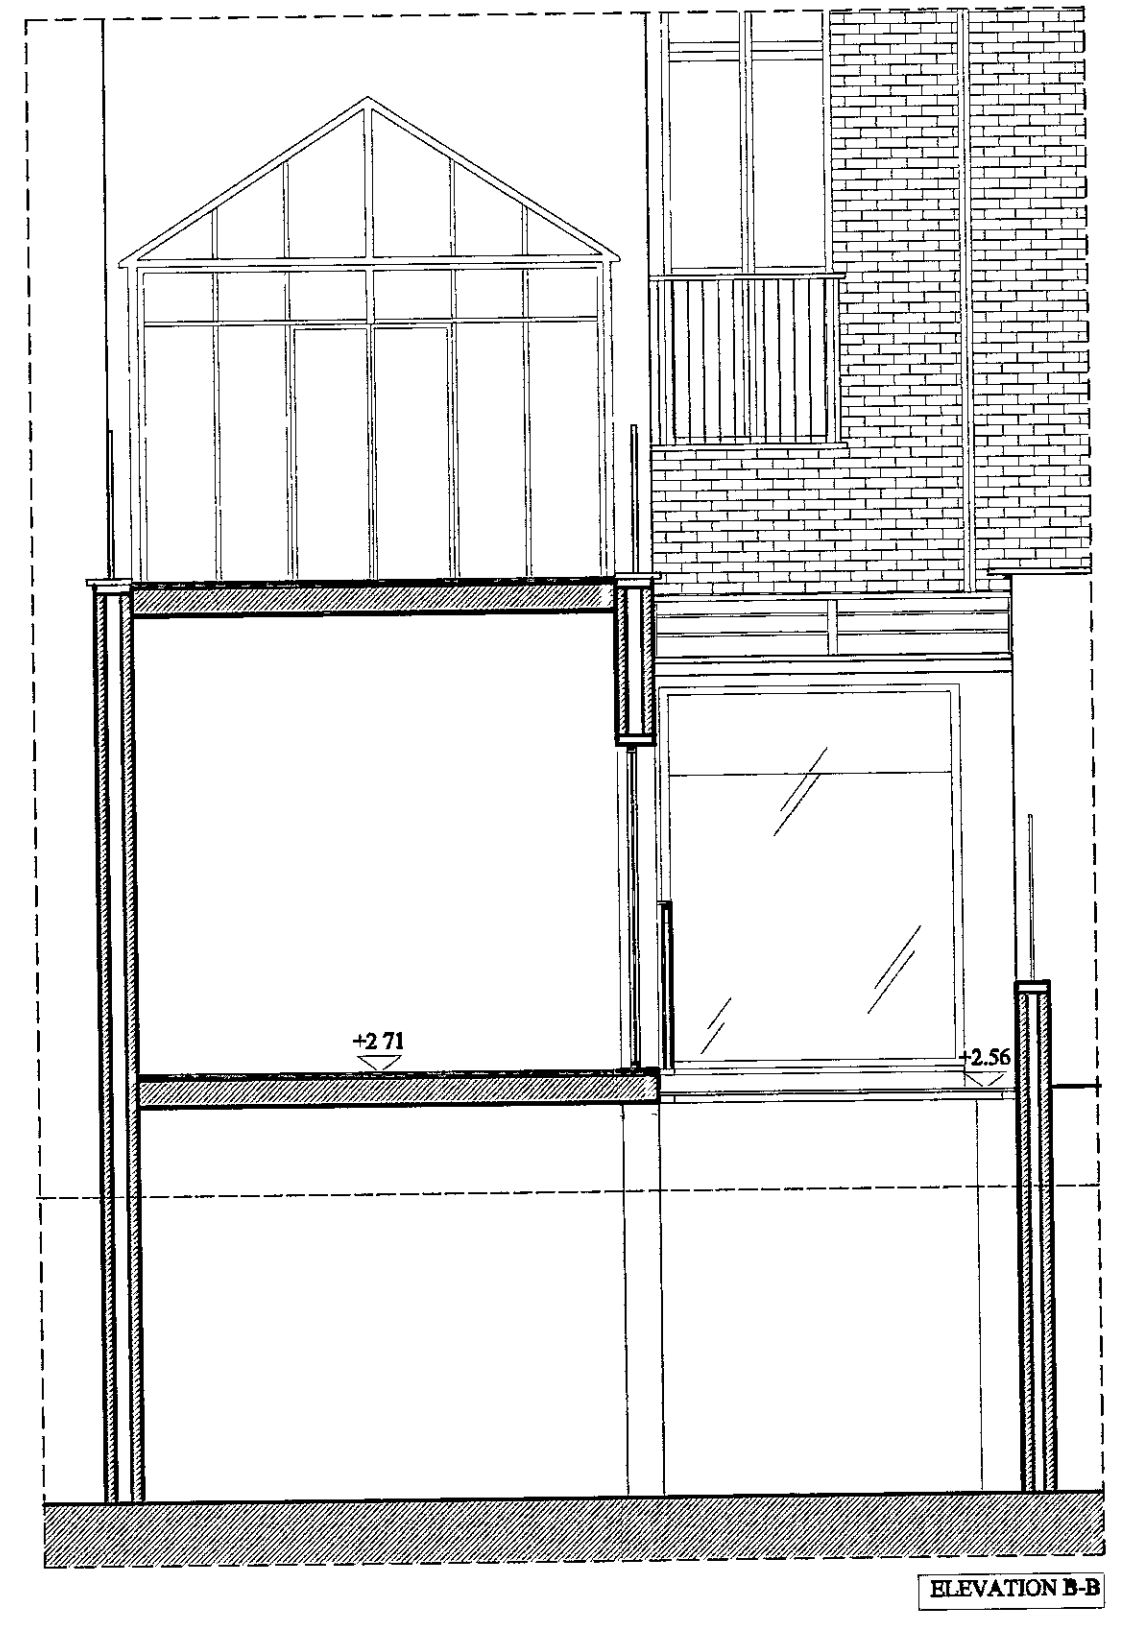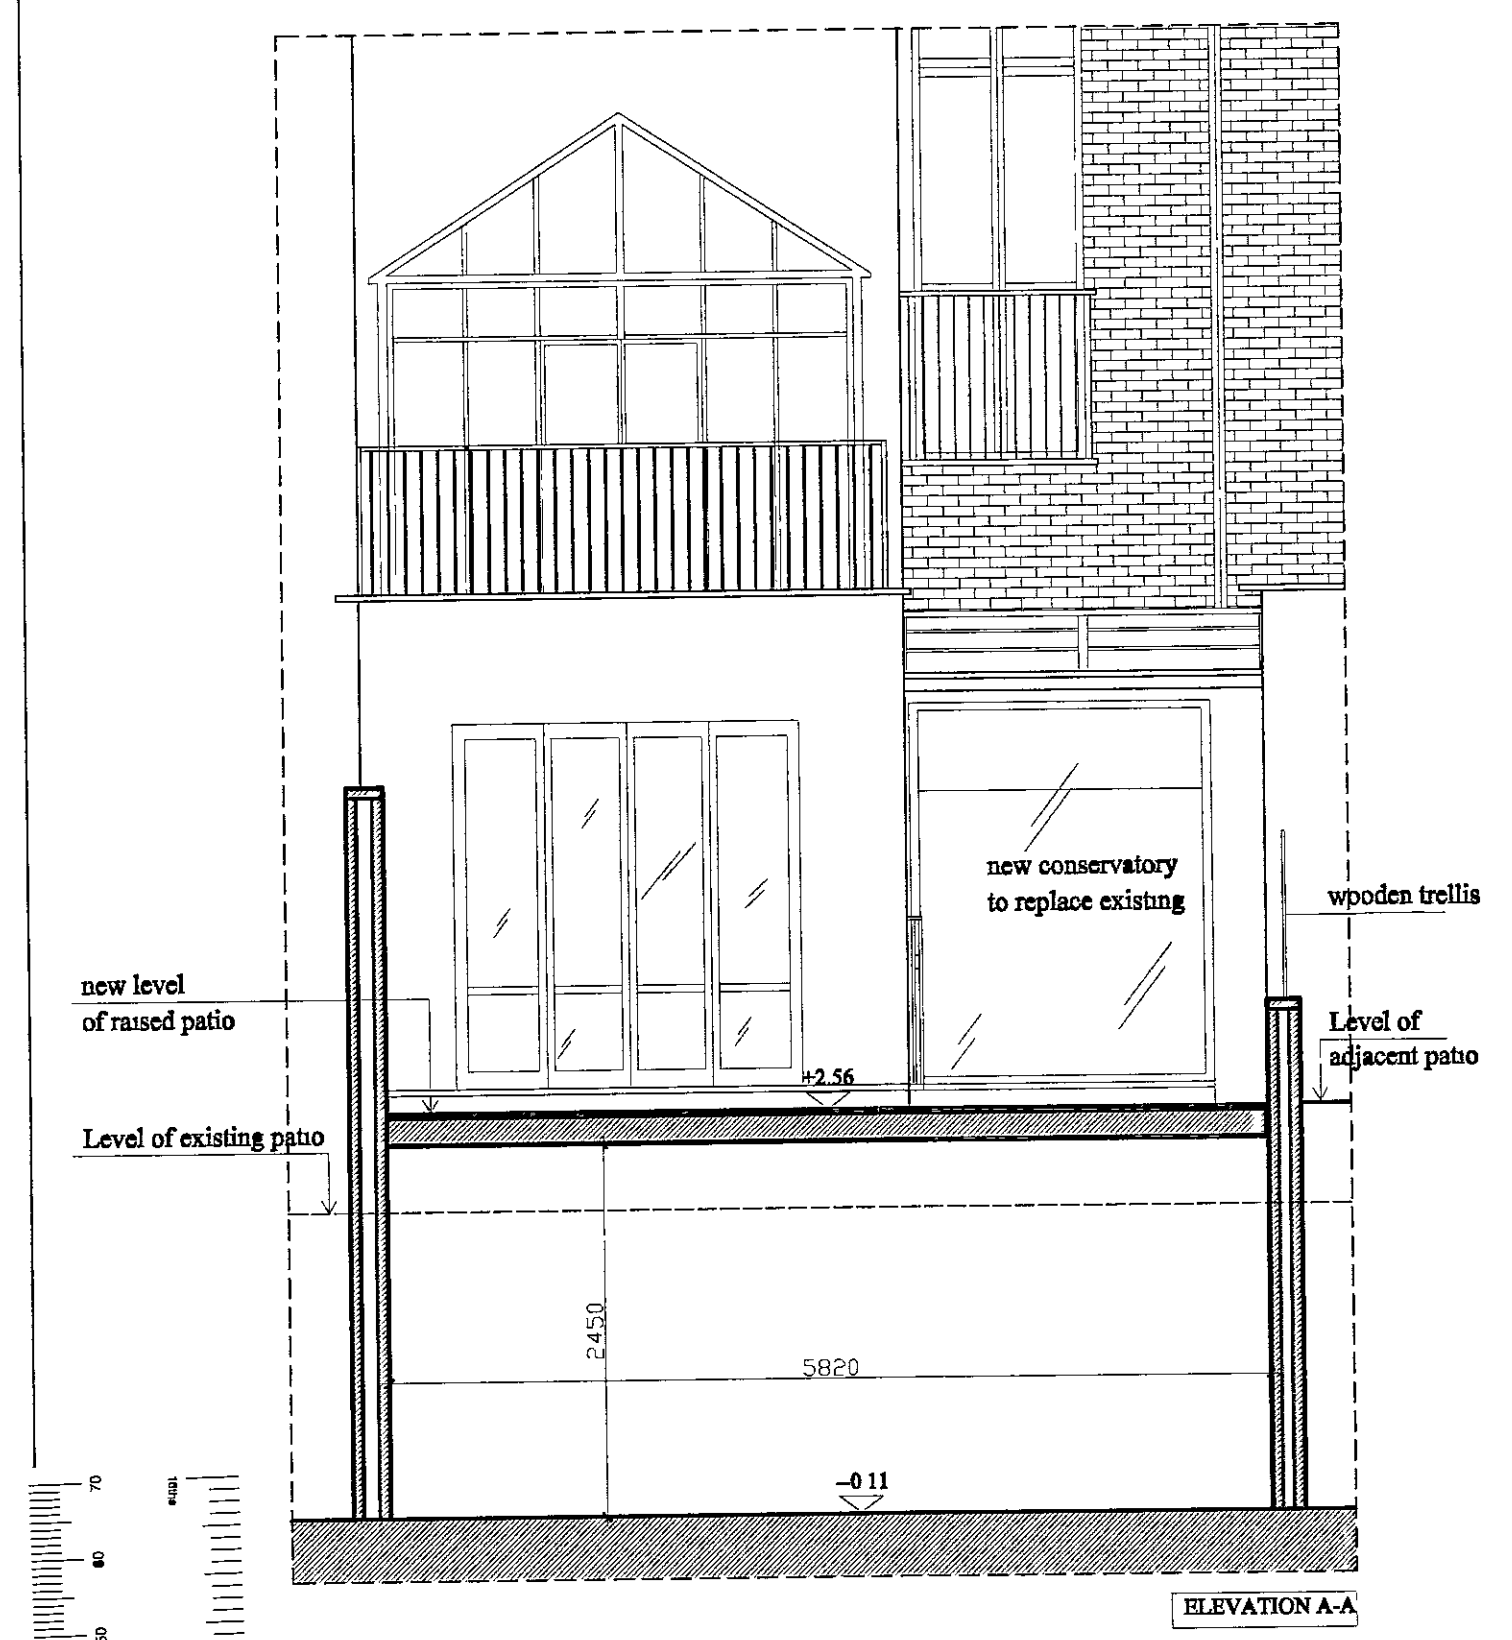

UPGP 8/15/00

R.B.K & C.
TOWN PLANNING
19 DEC 2000
RECEIVED

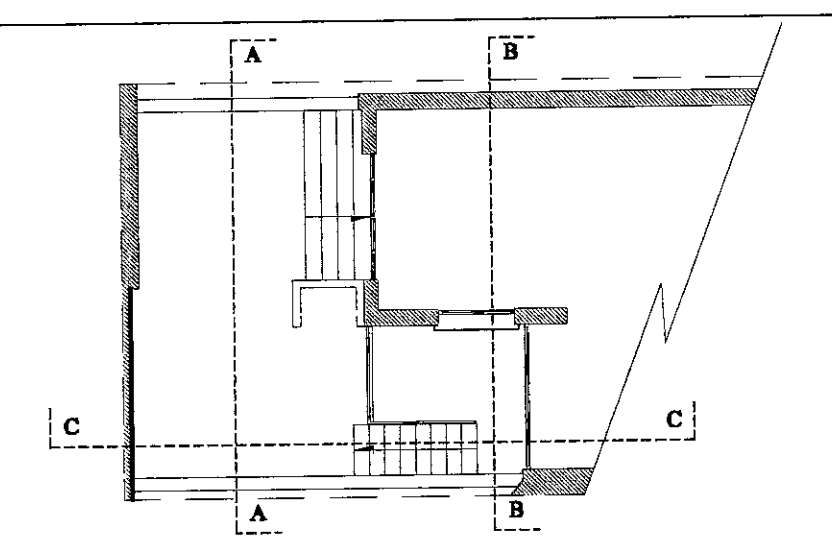

MARKAM
Architecture Refurbishment Interior Design

404 The Chambers, Chelsea Harbour, London, SW10 0XP
Tel: 0171 349 8882 Fax: 0171 349 8616
info@markamdesign.com www.markamdesign.com

Client: **Mr & Mrs RISHANI**
Project: **35 Thurloe Square London SW7 2SR**




Dwg Title: **PROPOSED LAYOUT ELEVATIONS A/B/C**

Comp Ref: **_** Scale: **1:50**
Date: **13/12/00** Drawn by: **VAL**


Dwg No: **RISH-TS/A06** Rev: **_**

Date	Revisions

© copyright

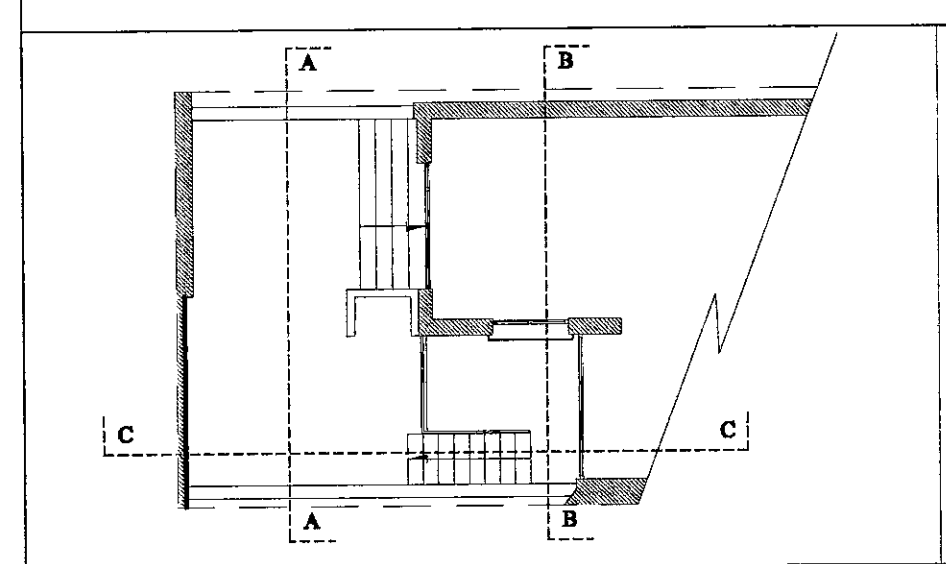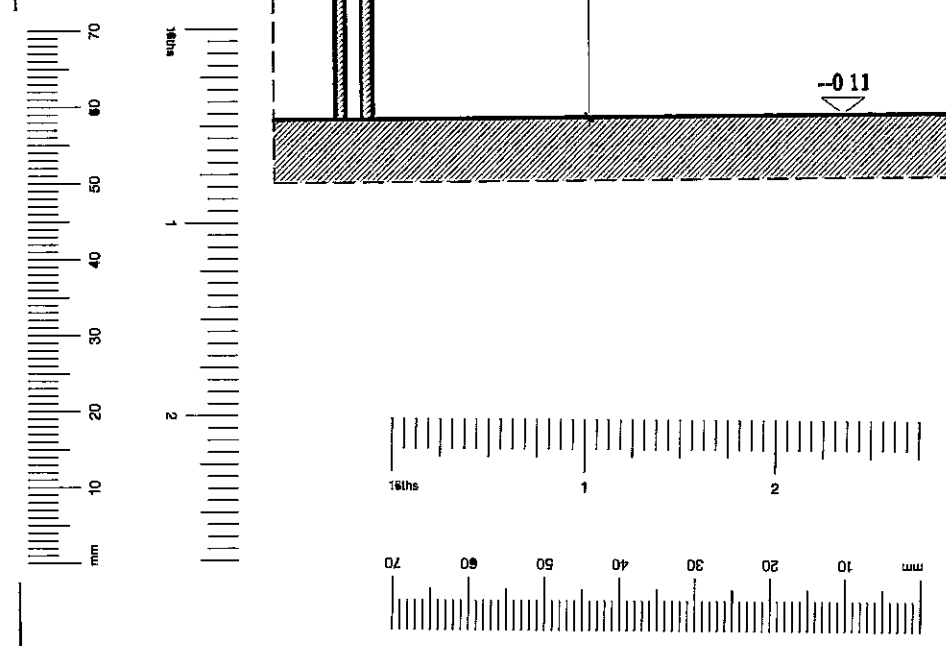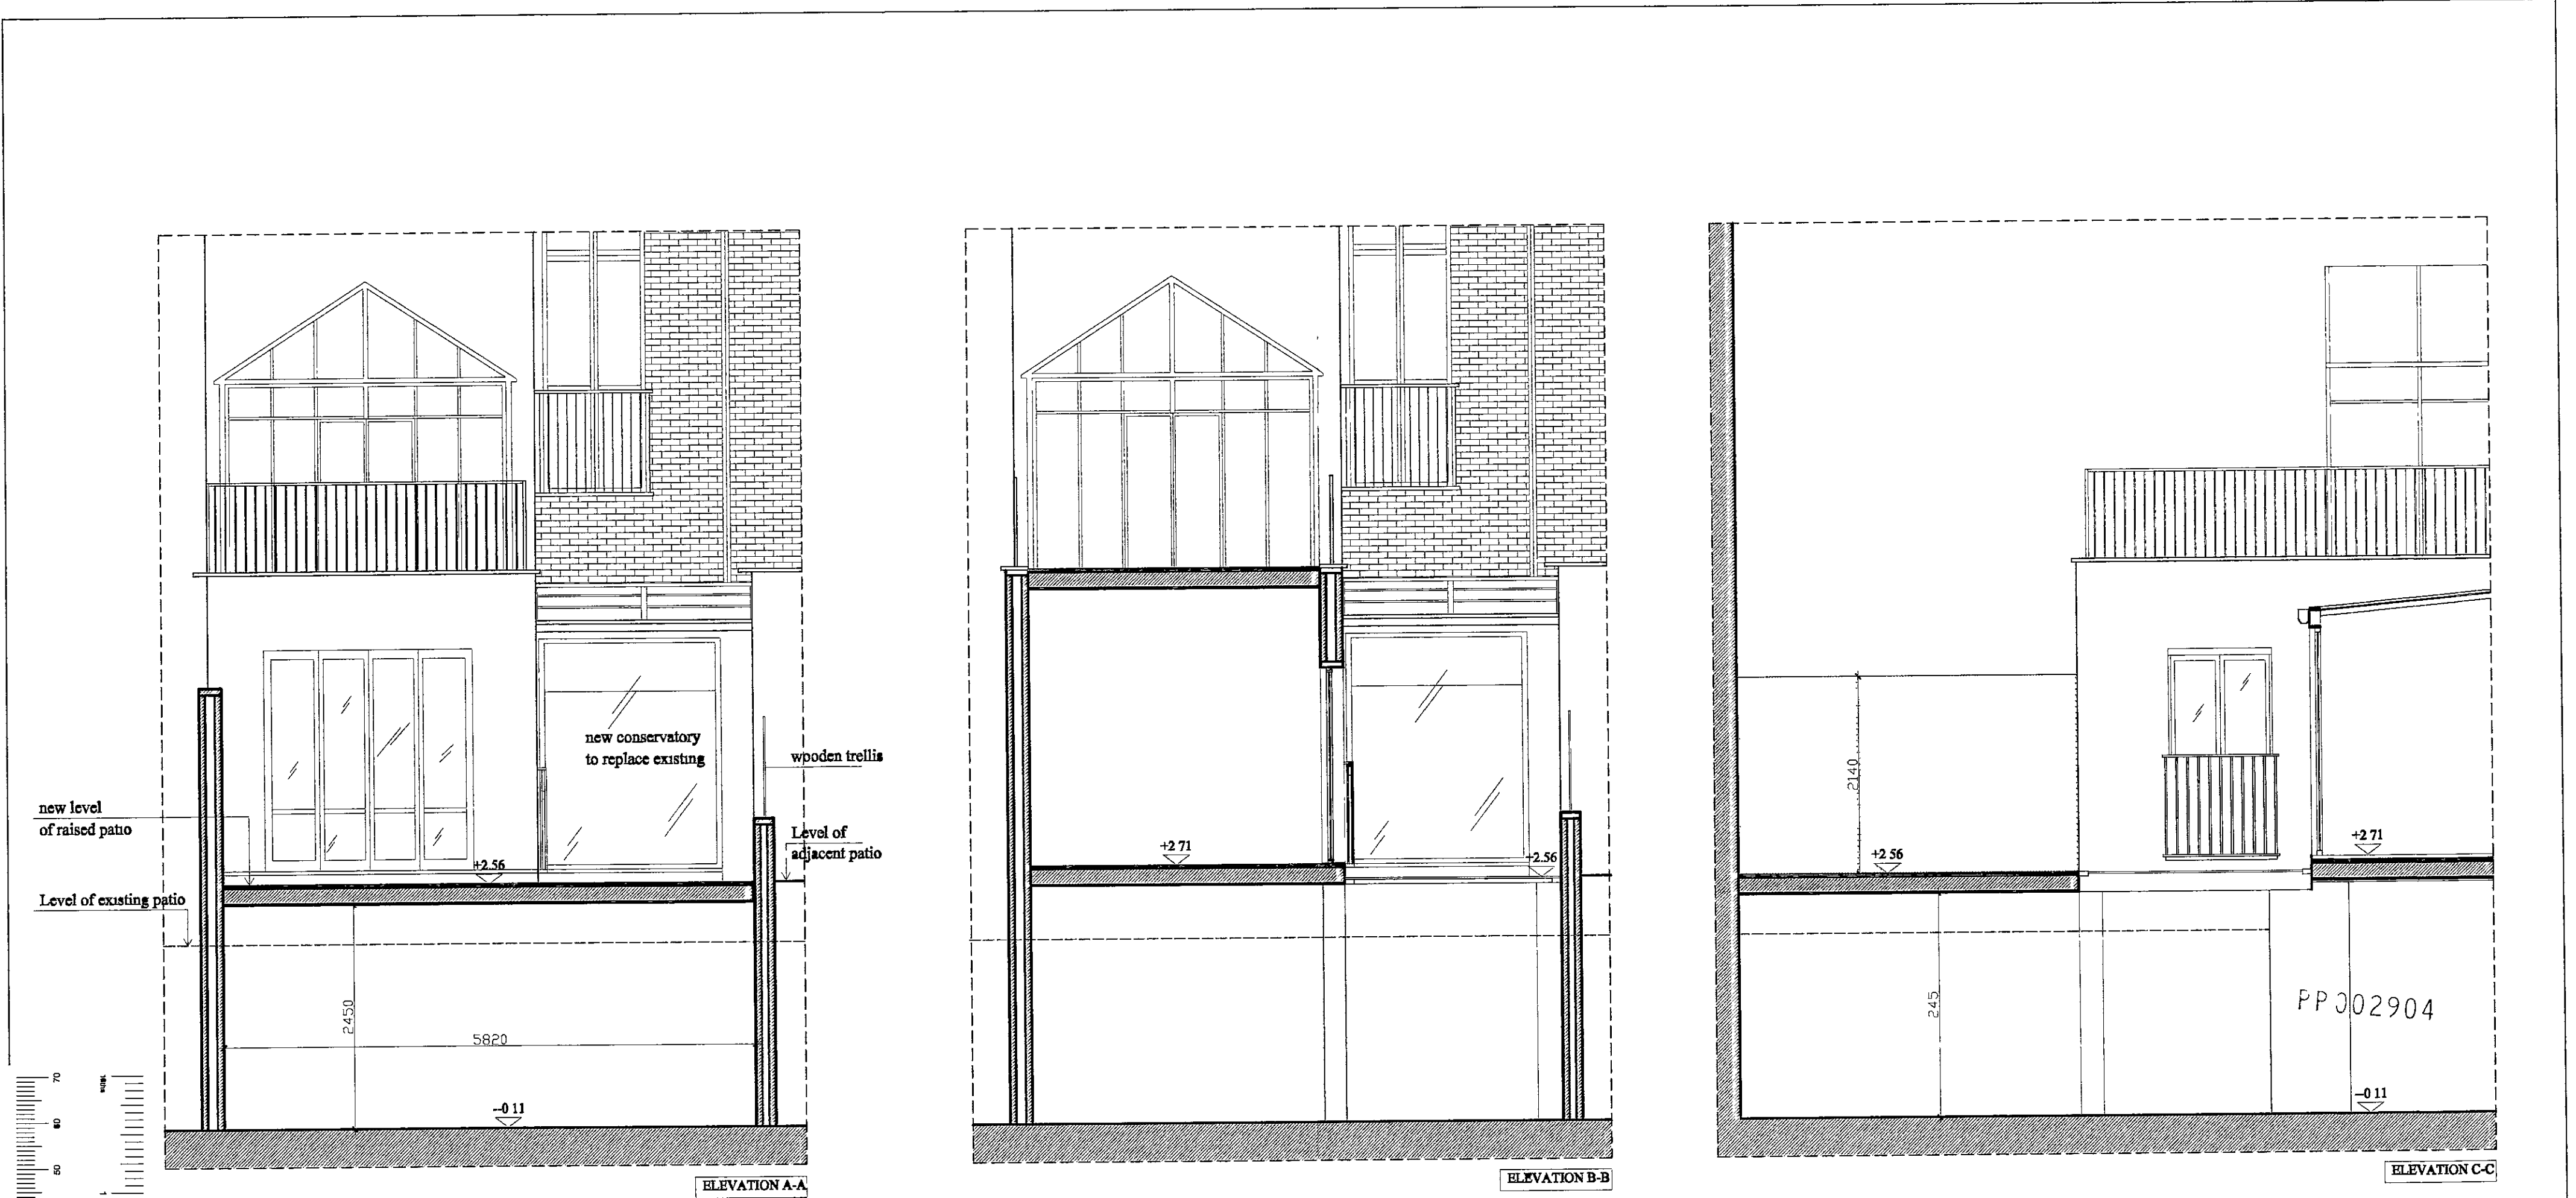

R B K. & C.
TOWN PLANNING
19 DEC 2000
RECEIVED



404 The Chambers, Chelsea Harbour, London, SW10 0XP
Tel. 0171 349 9882 Fax 0171 349 6616
info@markamdesign.com www.markamdesign.com


Client
Mr & Mrs RISHANI

Project
35 Thurloe Square London SW7 2SR


Dwg. Title
PROPOSED LAYOUT
ELEVATIONS A/B/C

Comp. Ref. -	Scale 1:50
Date 13/12/00	Drawn by VAL
Dwg. No RISH-TS/A06	Rev.

© copyright

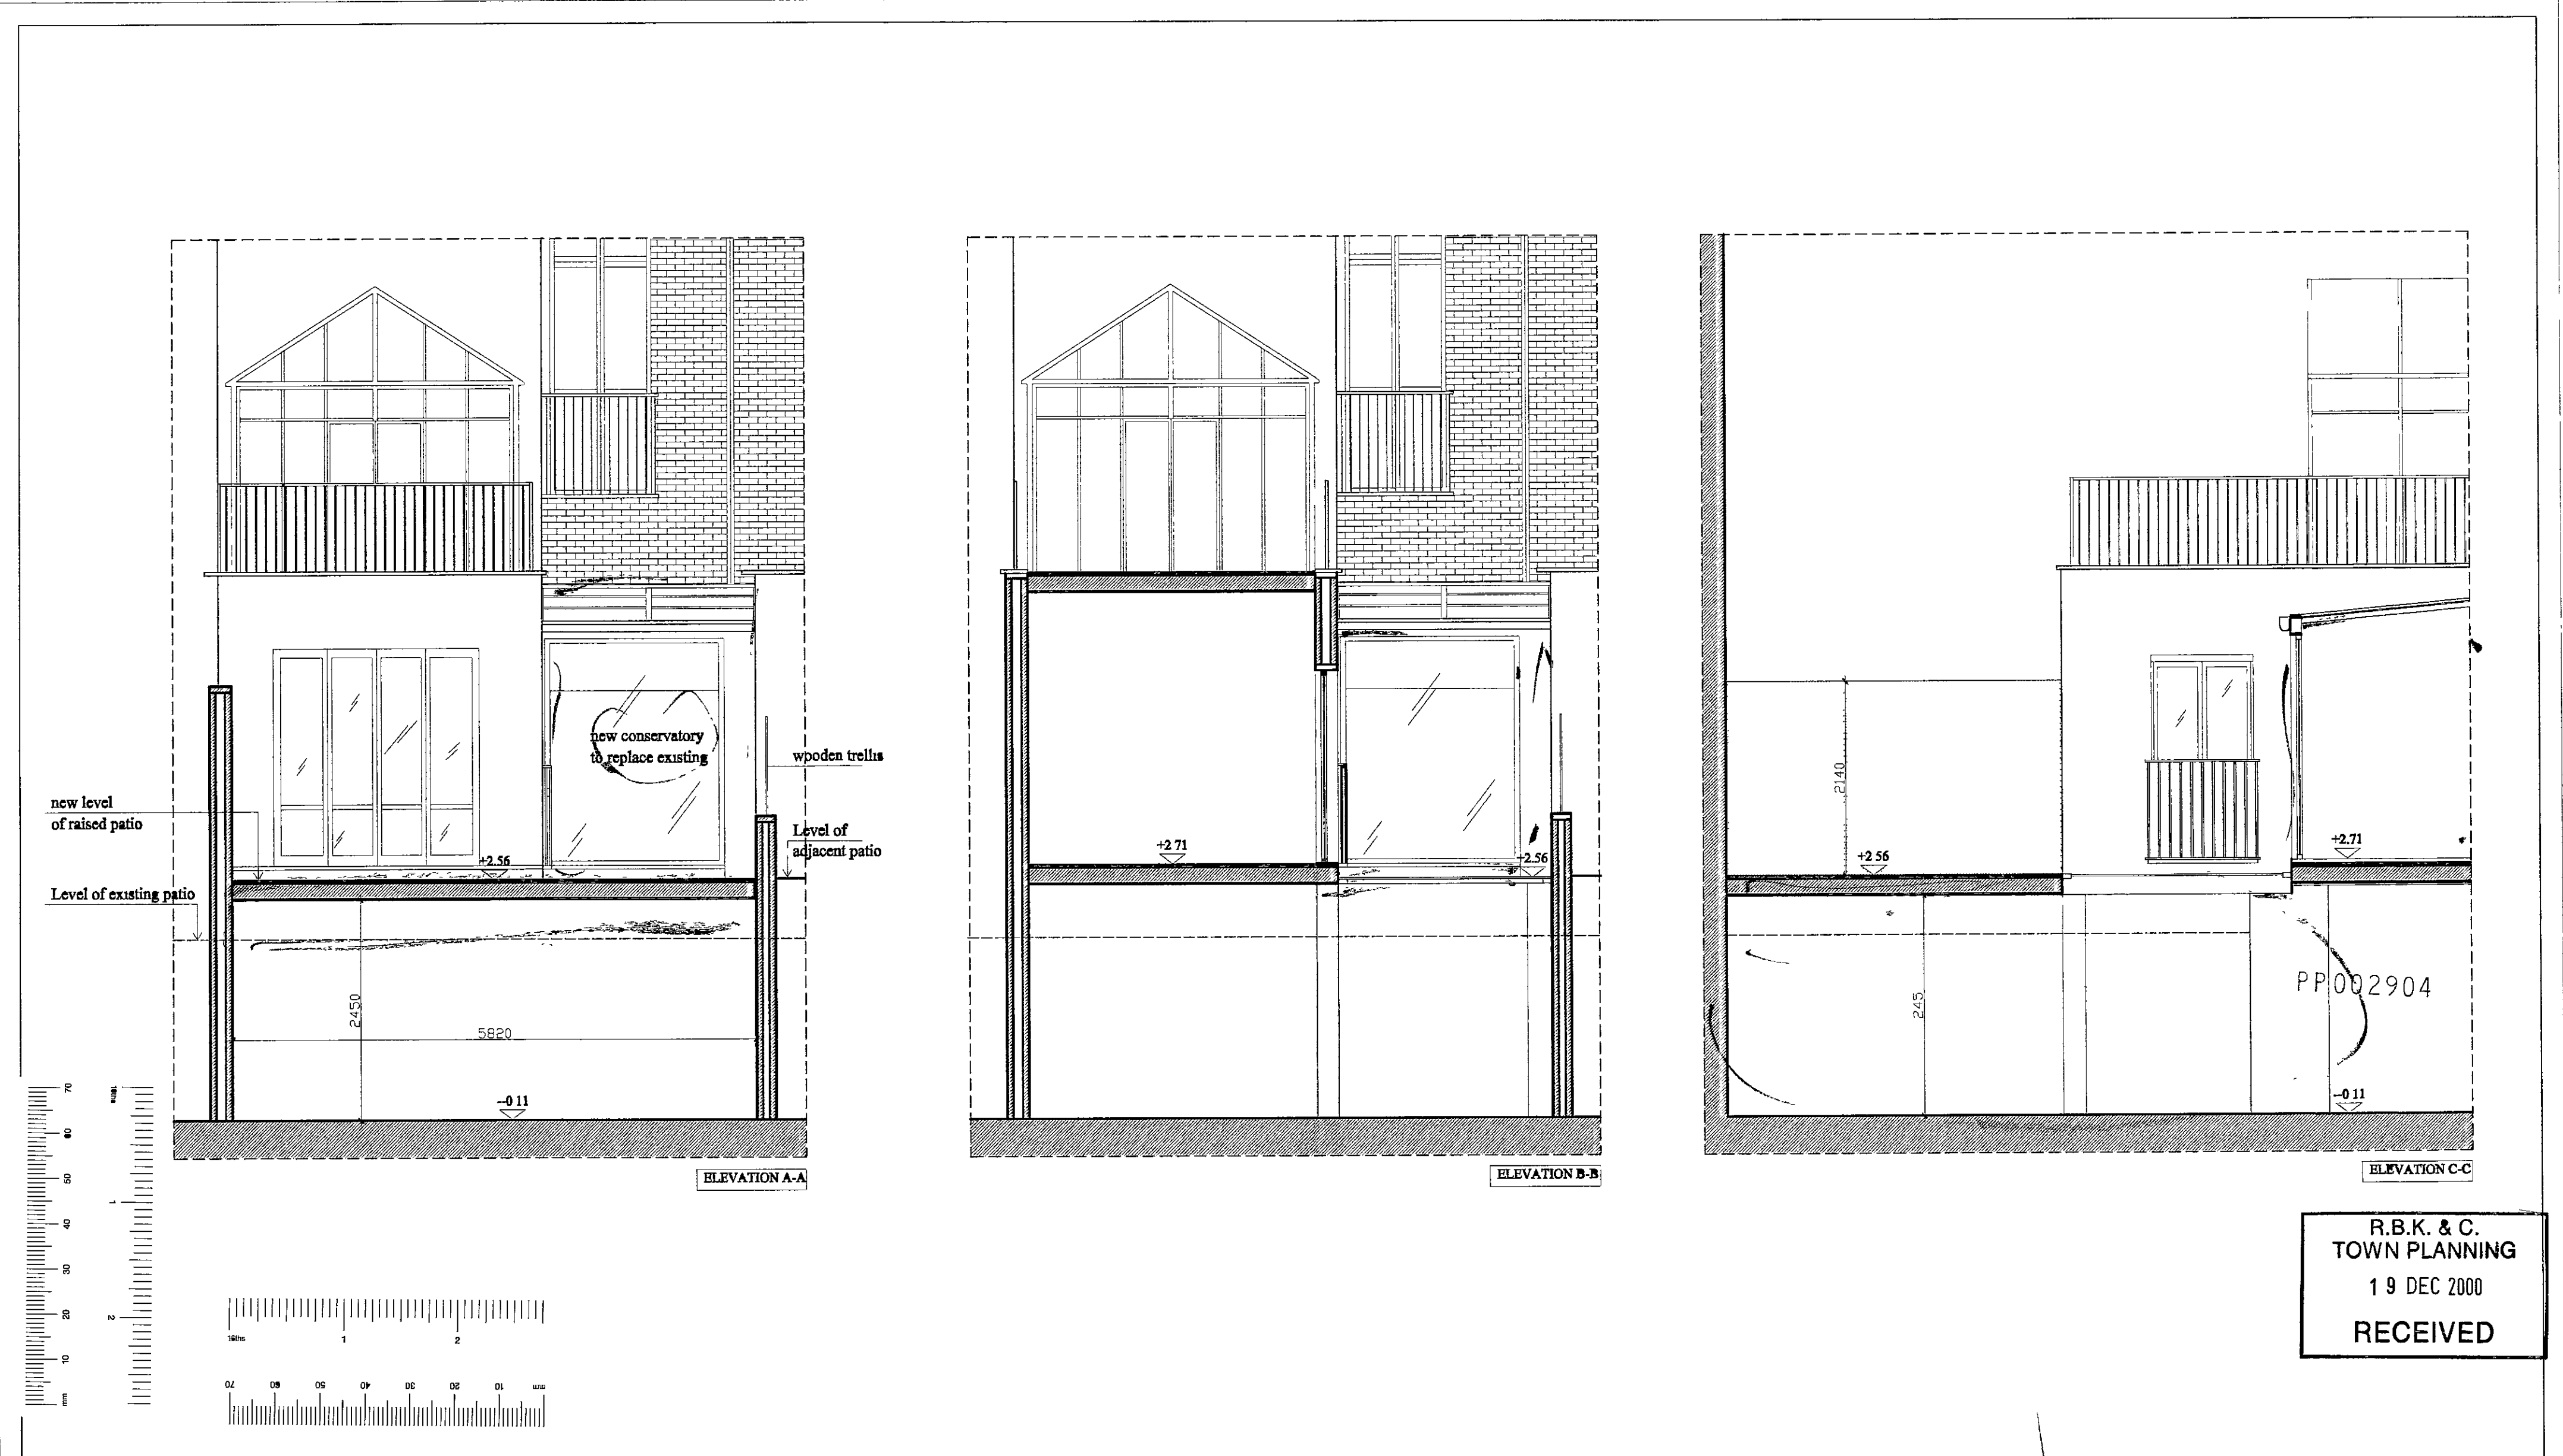

R.B.K. & C.
TOWN PLANNING
19 DEC 2000
RECEIVED

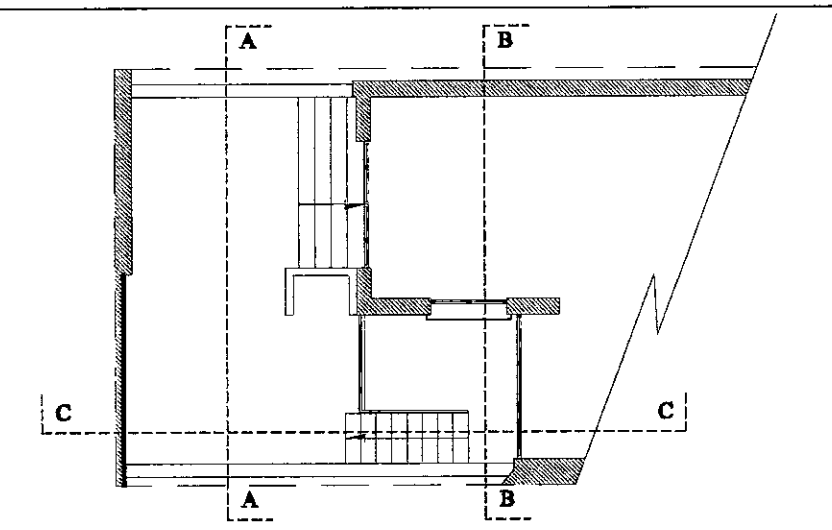

MARKAM
Architecture Refurbishment Interior Design

404 The Chambers, Chelsea Harbour, London, SW10 0XP
Tel: 0171 349 8882 Fax: 0171 349 8616
info@markamdesign.com www.markamdesign.com



Client: Mr & Mrs RISHANI
Project: 35 Thurloe Square London SW7 2SR

Dwg. Title: **PROPOSED LAYOUT ELEVATIONS A/B/C**


Comp Ref: - Scale: 1:50
Date: 13/12/00 Drawn by: VAL

Dwg. No.	Rev
RISH-TS/A06	

Date	Revisions

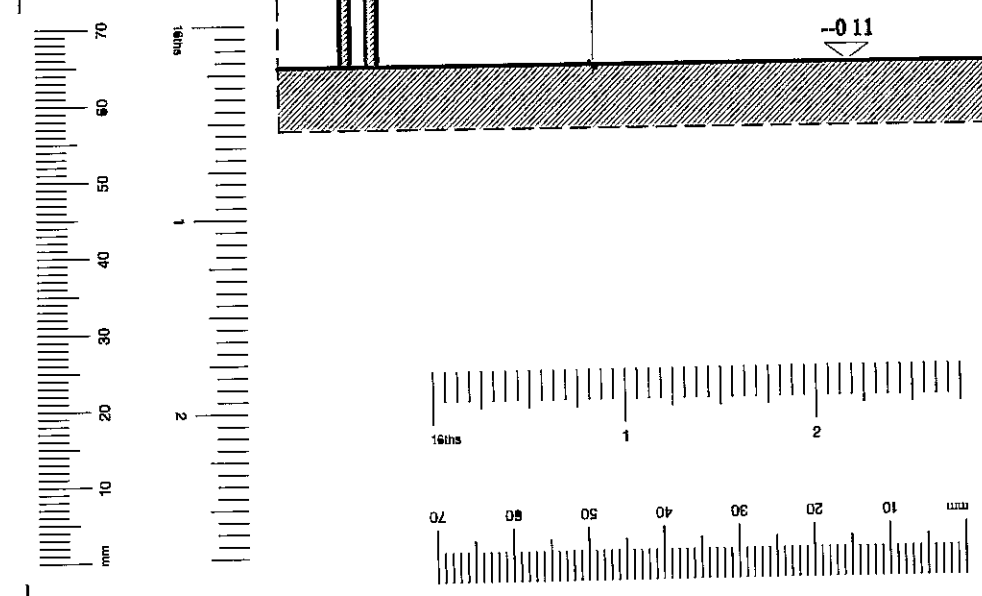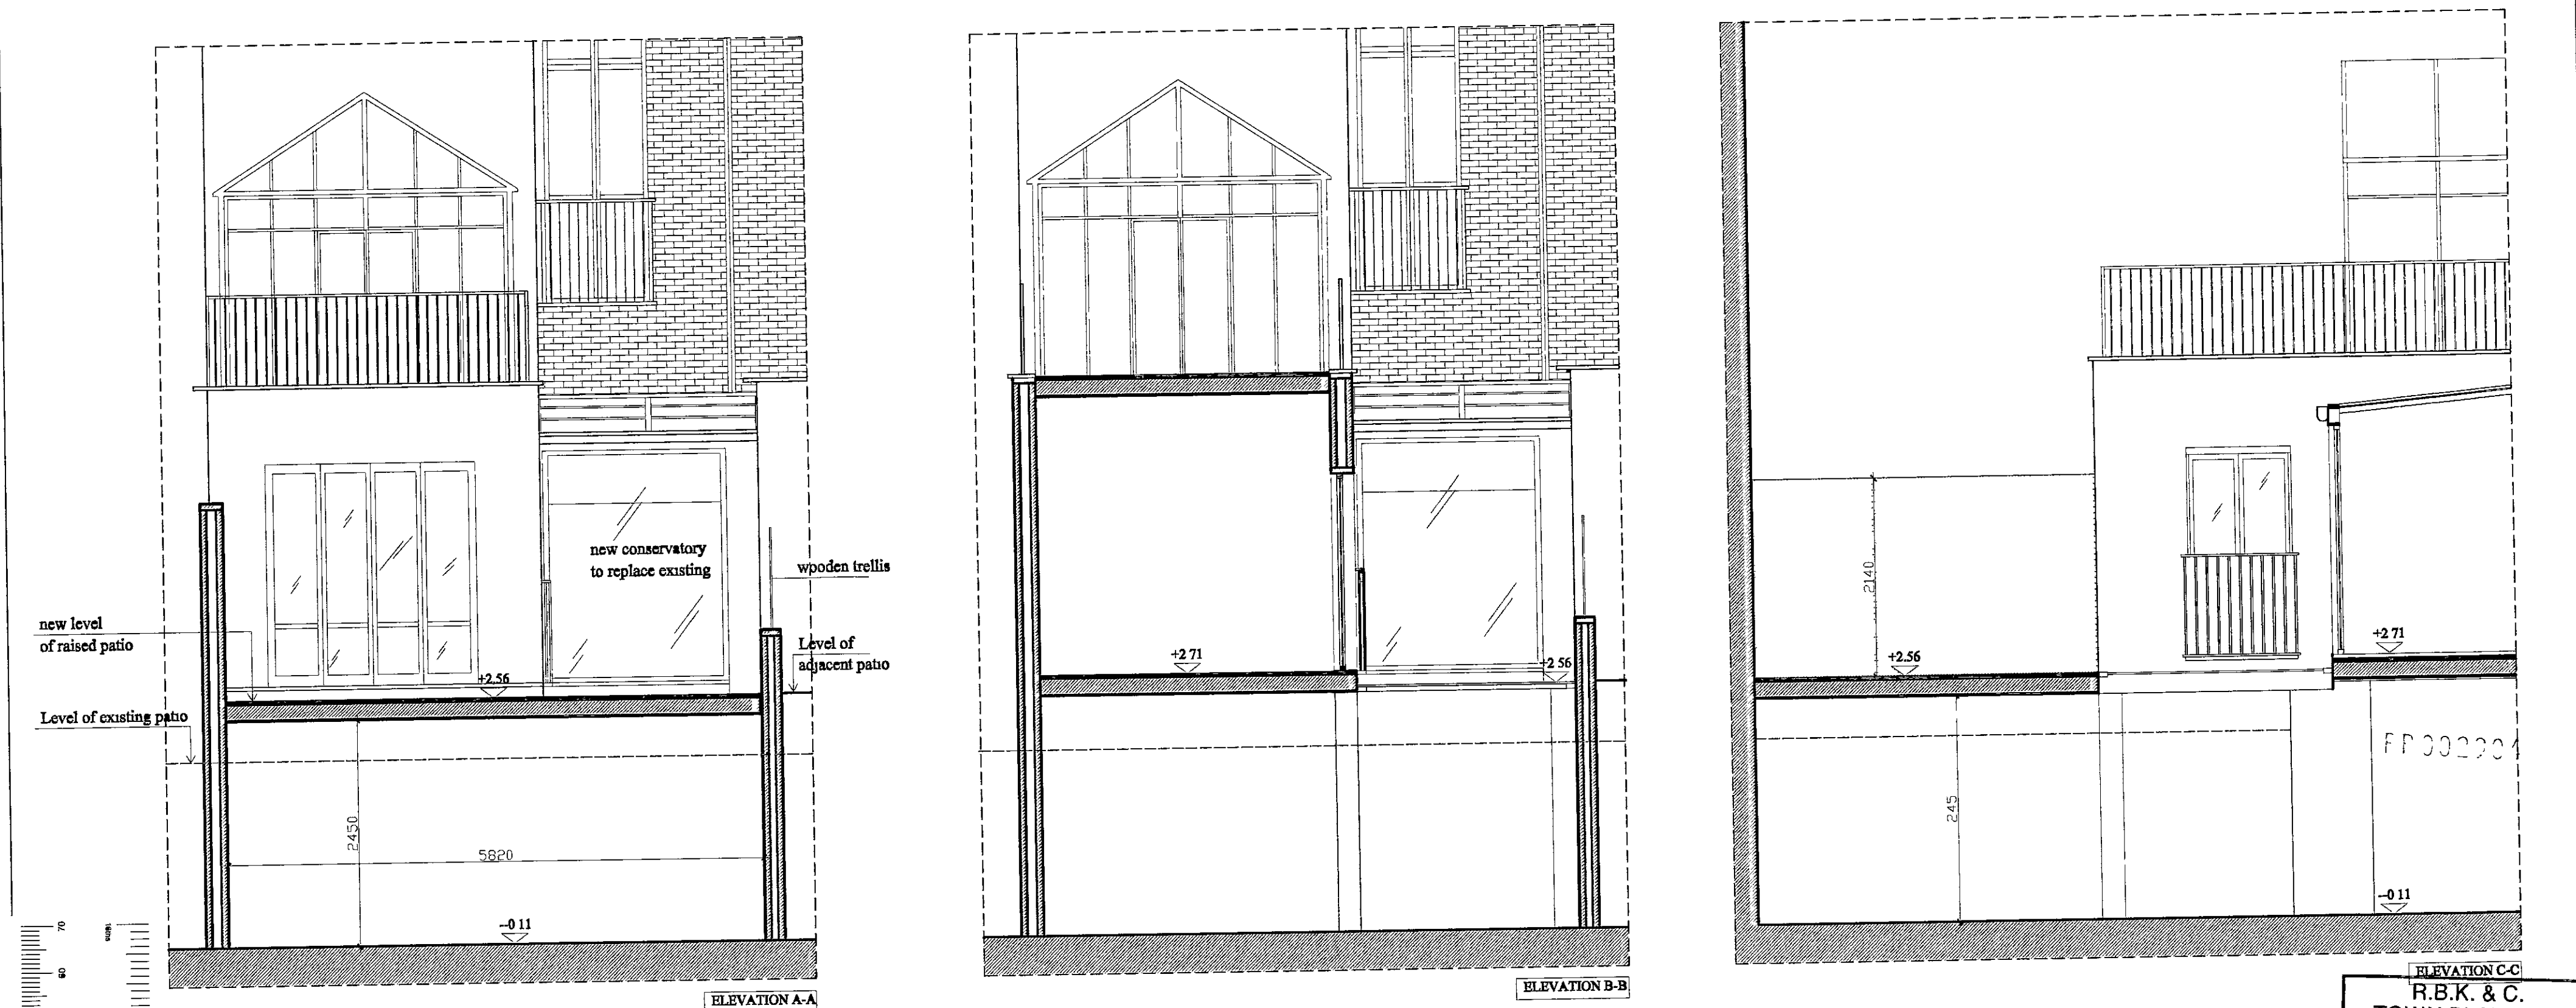

ELEVATION C-C
 R.B.K. & C.
 TOWN PLANNING
 19 DEC 2000
 RECEIVED

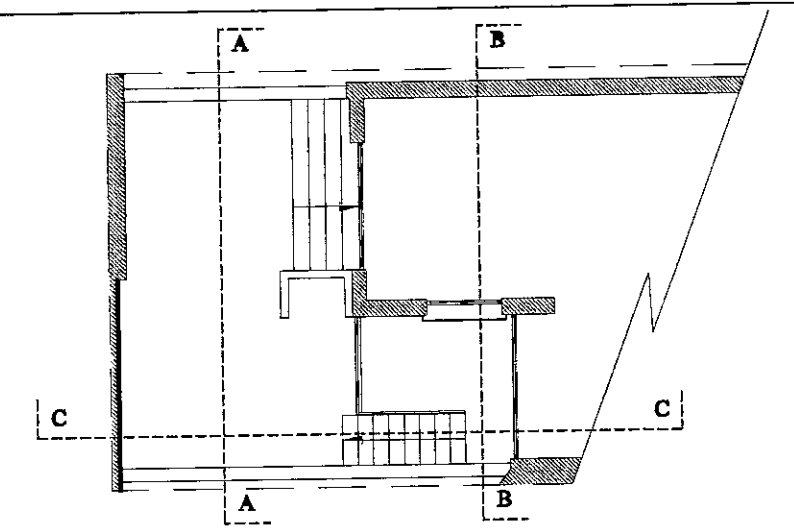

404 The Chambers, Chelsea Harbour, London, SW10 0XP
 Tel: 0171 349 9882 Fax: 0171 349 8616
 info@markamdesign.com www.markamdesign.com

Client: Mr & Mrs RISHANI
 Project: 35 Thurloe Square London SW7 2SR






Dwg Title: PROPOSED LAYOUT
 ELEVATIONS A/B/C

Date	Revisions

Comp Ref: Scale: 1:50
 Date: 13/12/00 Drawn by: VAL

Dwg. No	Rev
RISH-TS/A06	

H.B.K & C
TOWN PLANNING
- b FEB 2001
RECEIVED

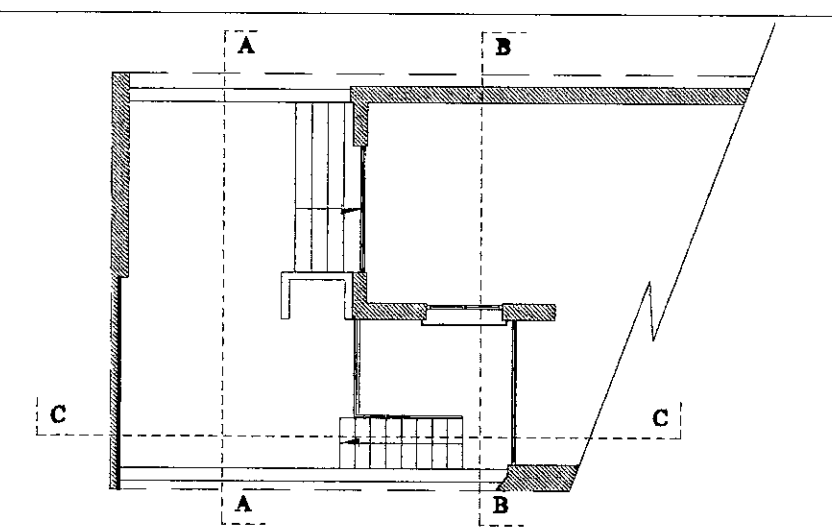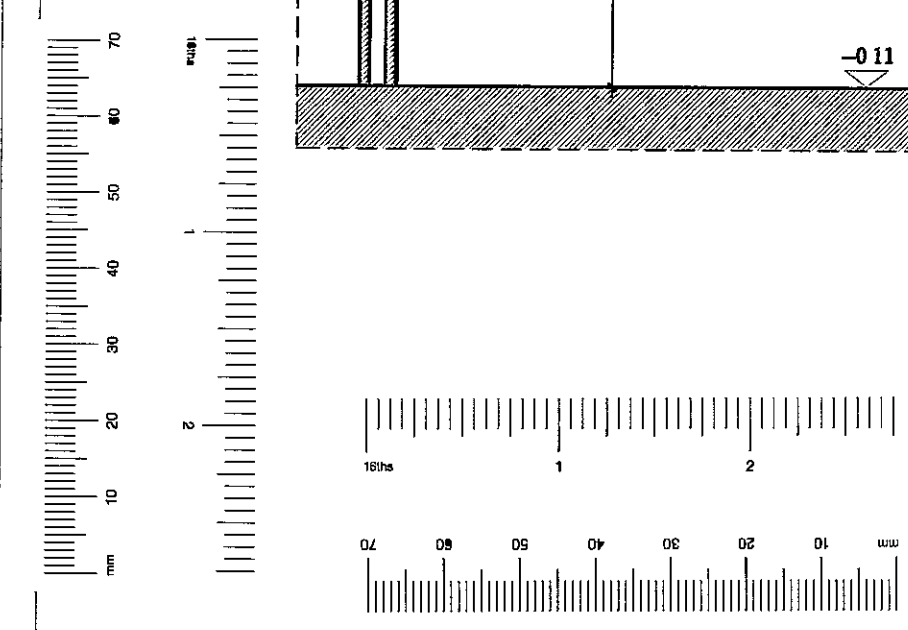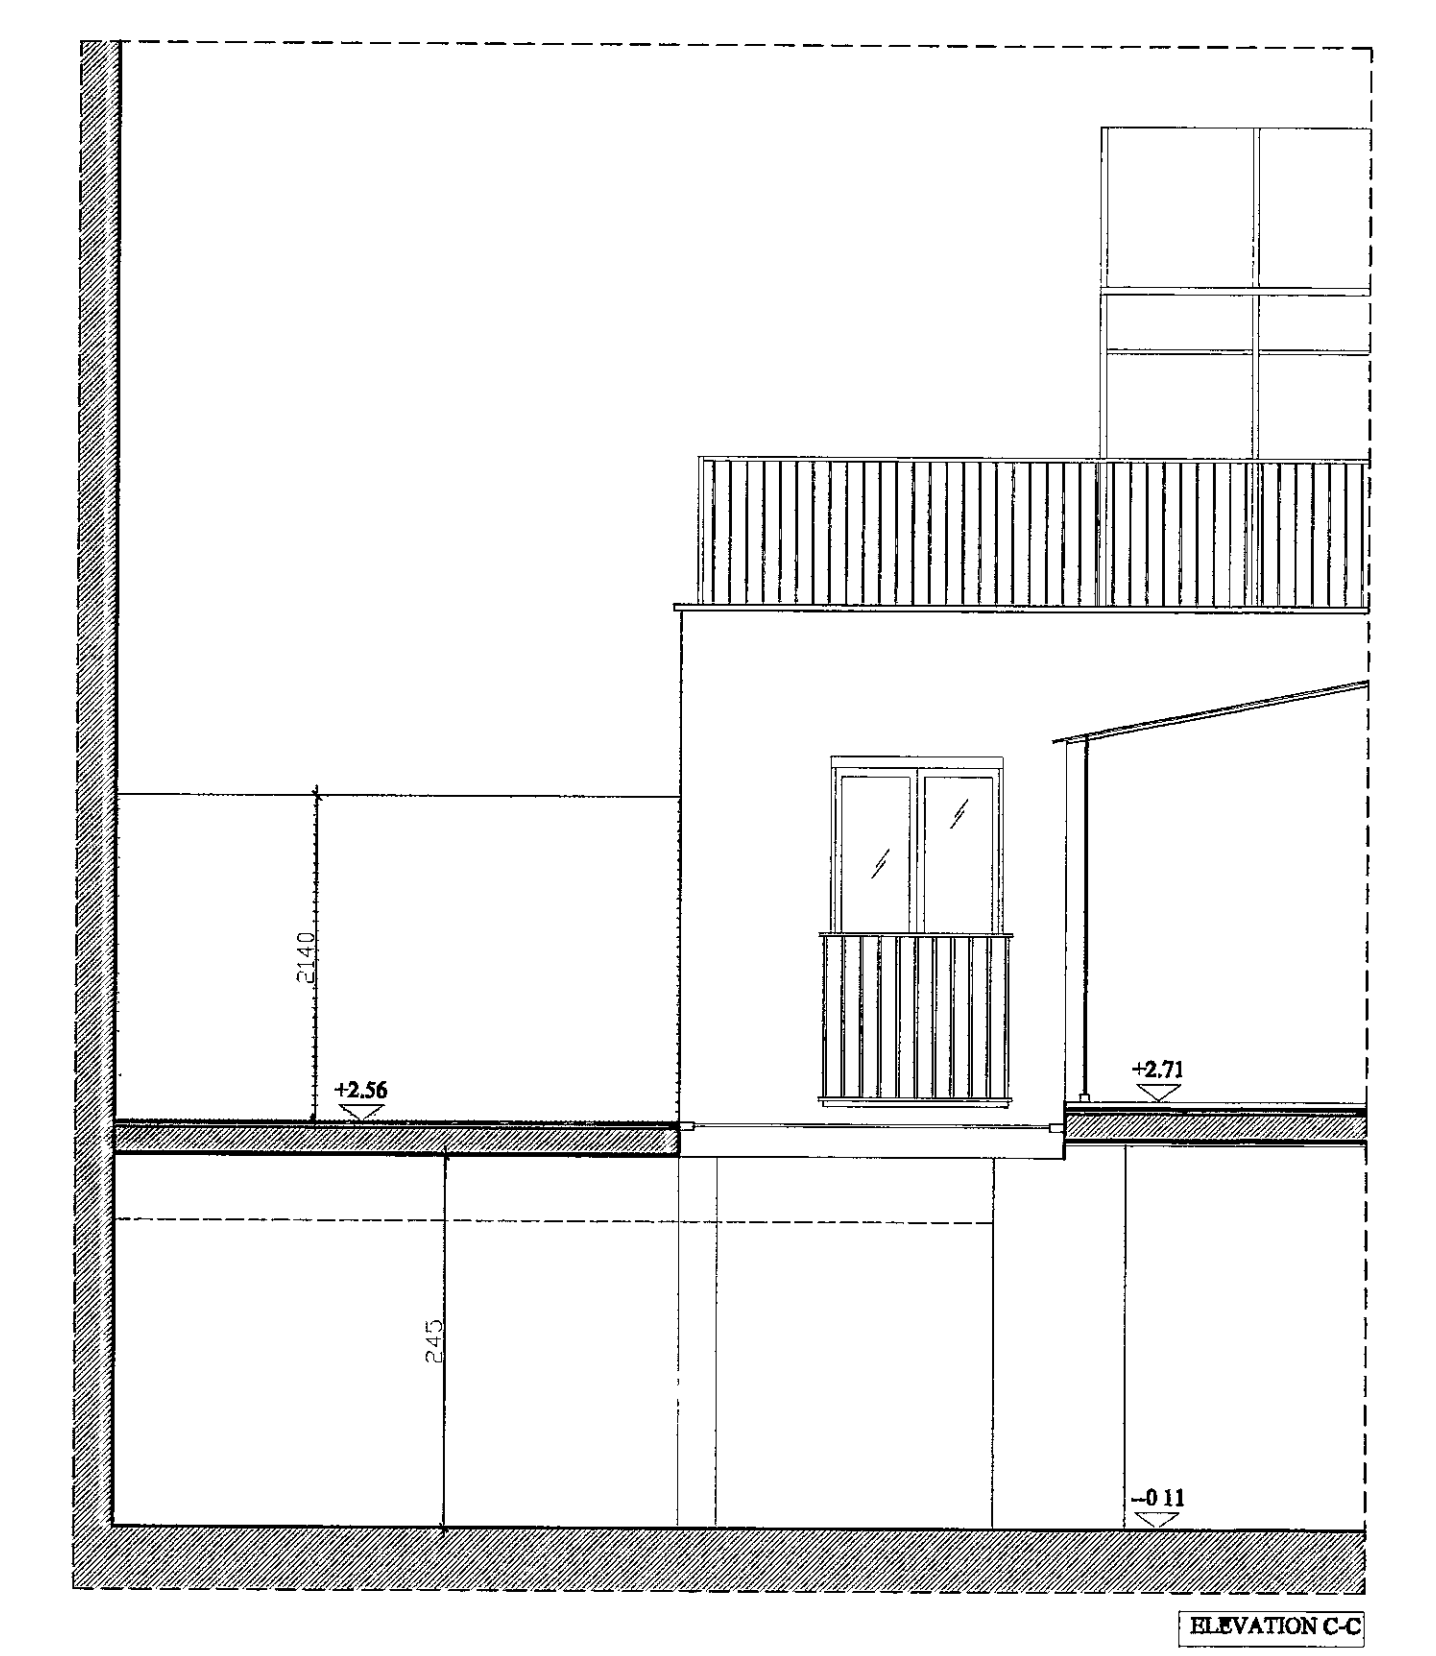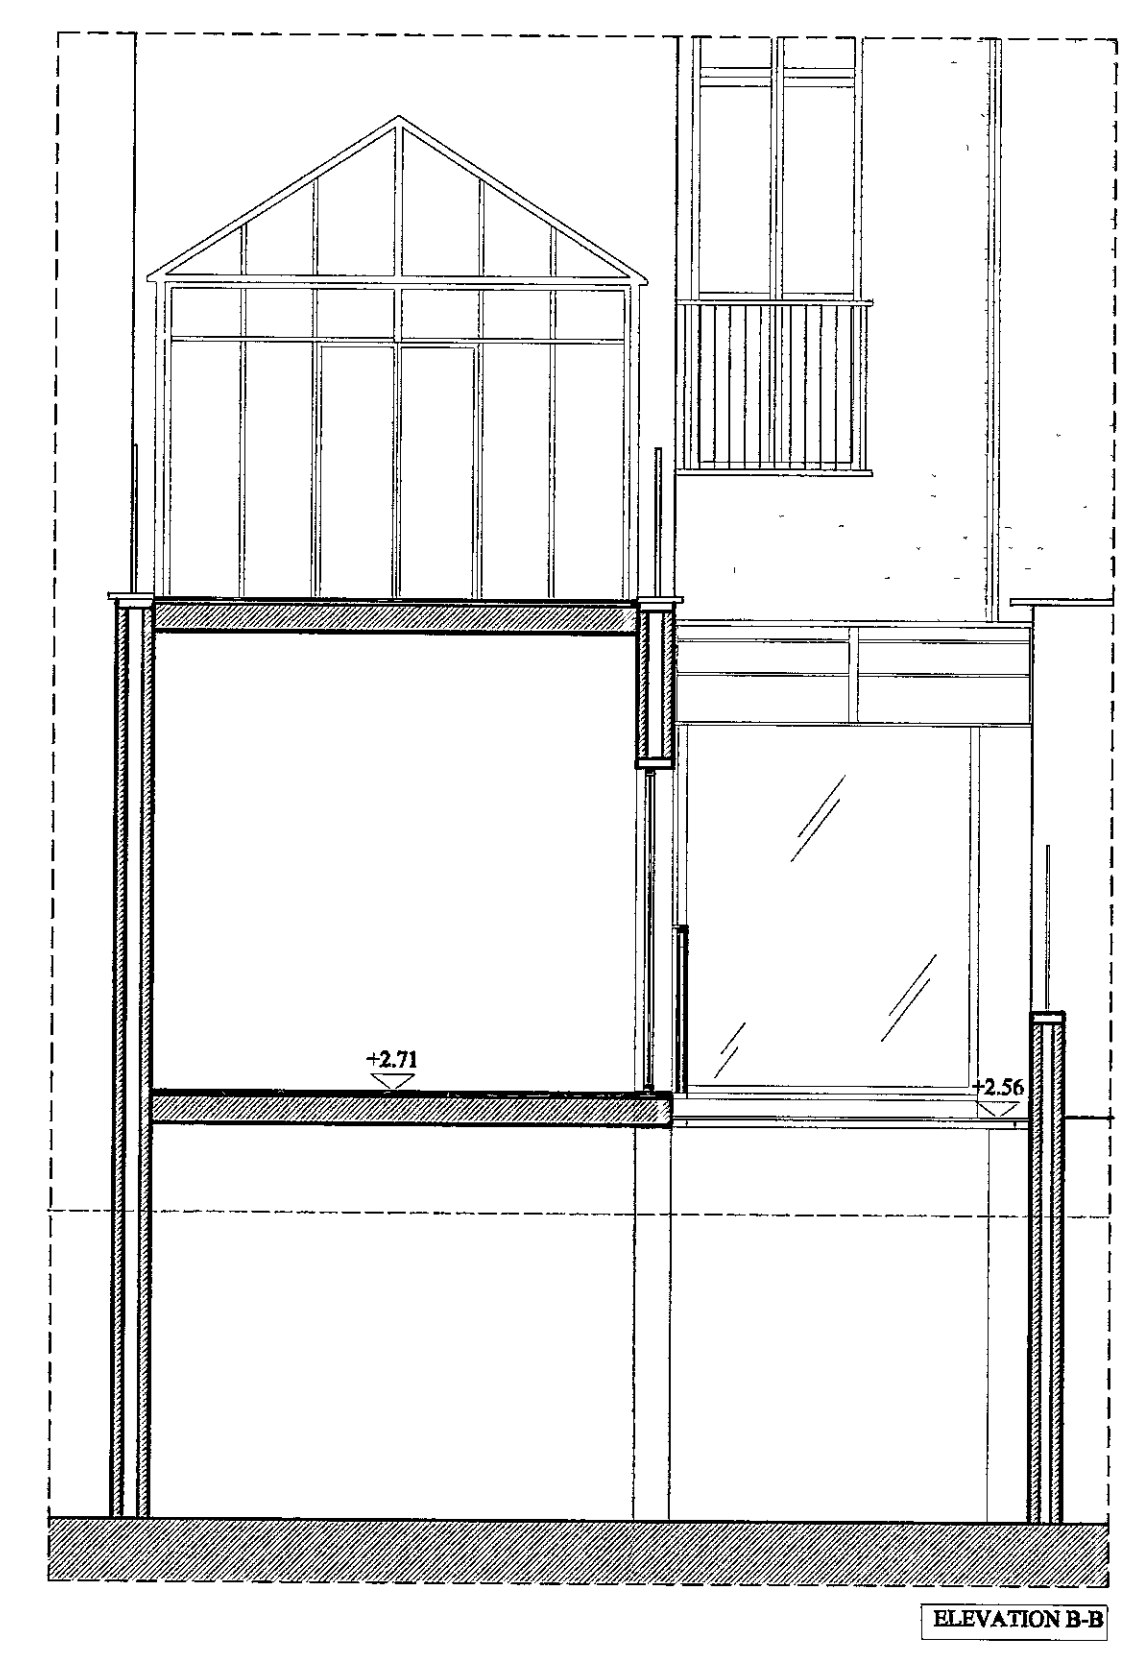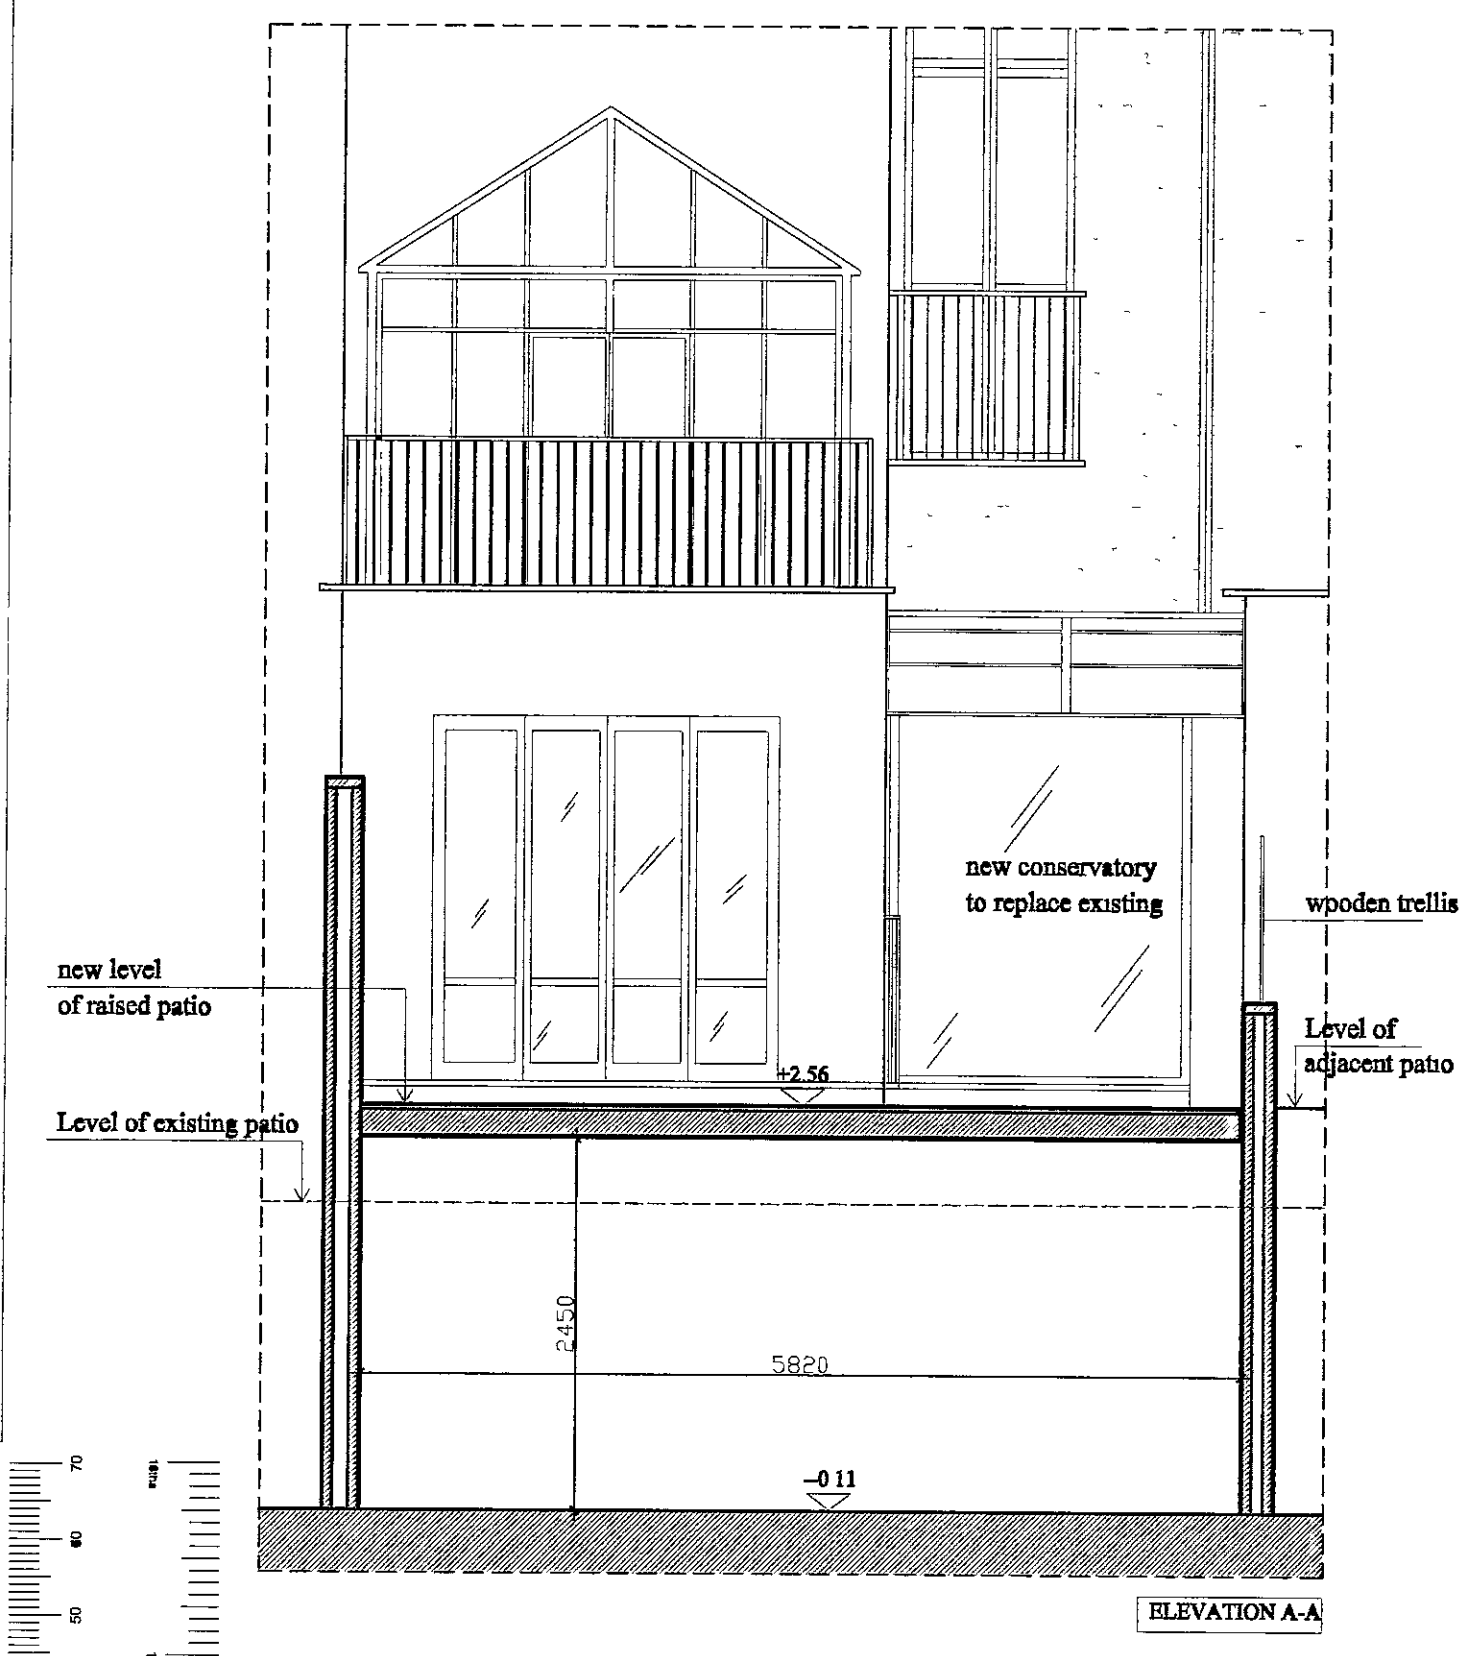

TP/00/2904A



404 The Chambers, Chelsea Harbour, London, SW10 0XF
Tel: 0171 349 9882 Fax: 0171 349 8616
info@markamdesign.com www.markamdesign.com

Client: Mr & Mrs RISHANI
Project: 35 Thurloe Square London SW7 2SR

A	22/01/01	Removal of rainwater gutter and glazing bar to ground floor conservatory
A	22/01/01	Recessing ground floor conservatory from side party wall and reducing height of front glass
	Date	Revisions

Dwg Title: PROPOSED LAYOUT ELEVATIONS A/B/C





Comp Ref: - Scale: 1:50
Date: 13/12/00 Drawn by: VAL

Dwg No: RISH-TS/A06 Rev: A


© copyright

TP/00/2904 (24)

R.B.K.C.S
TOWN PLANNING
- FEB 2001
RECEIVED

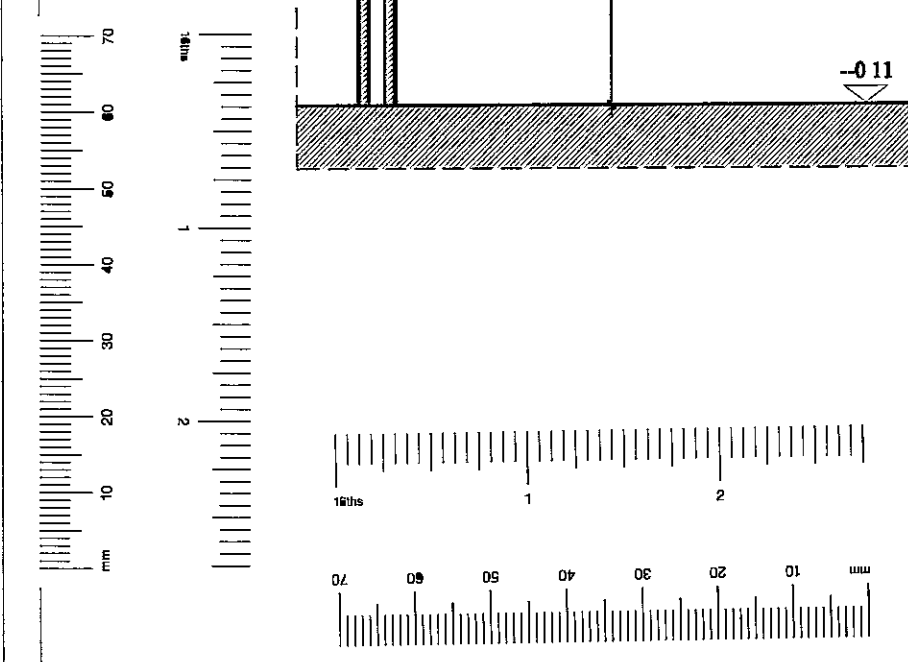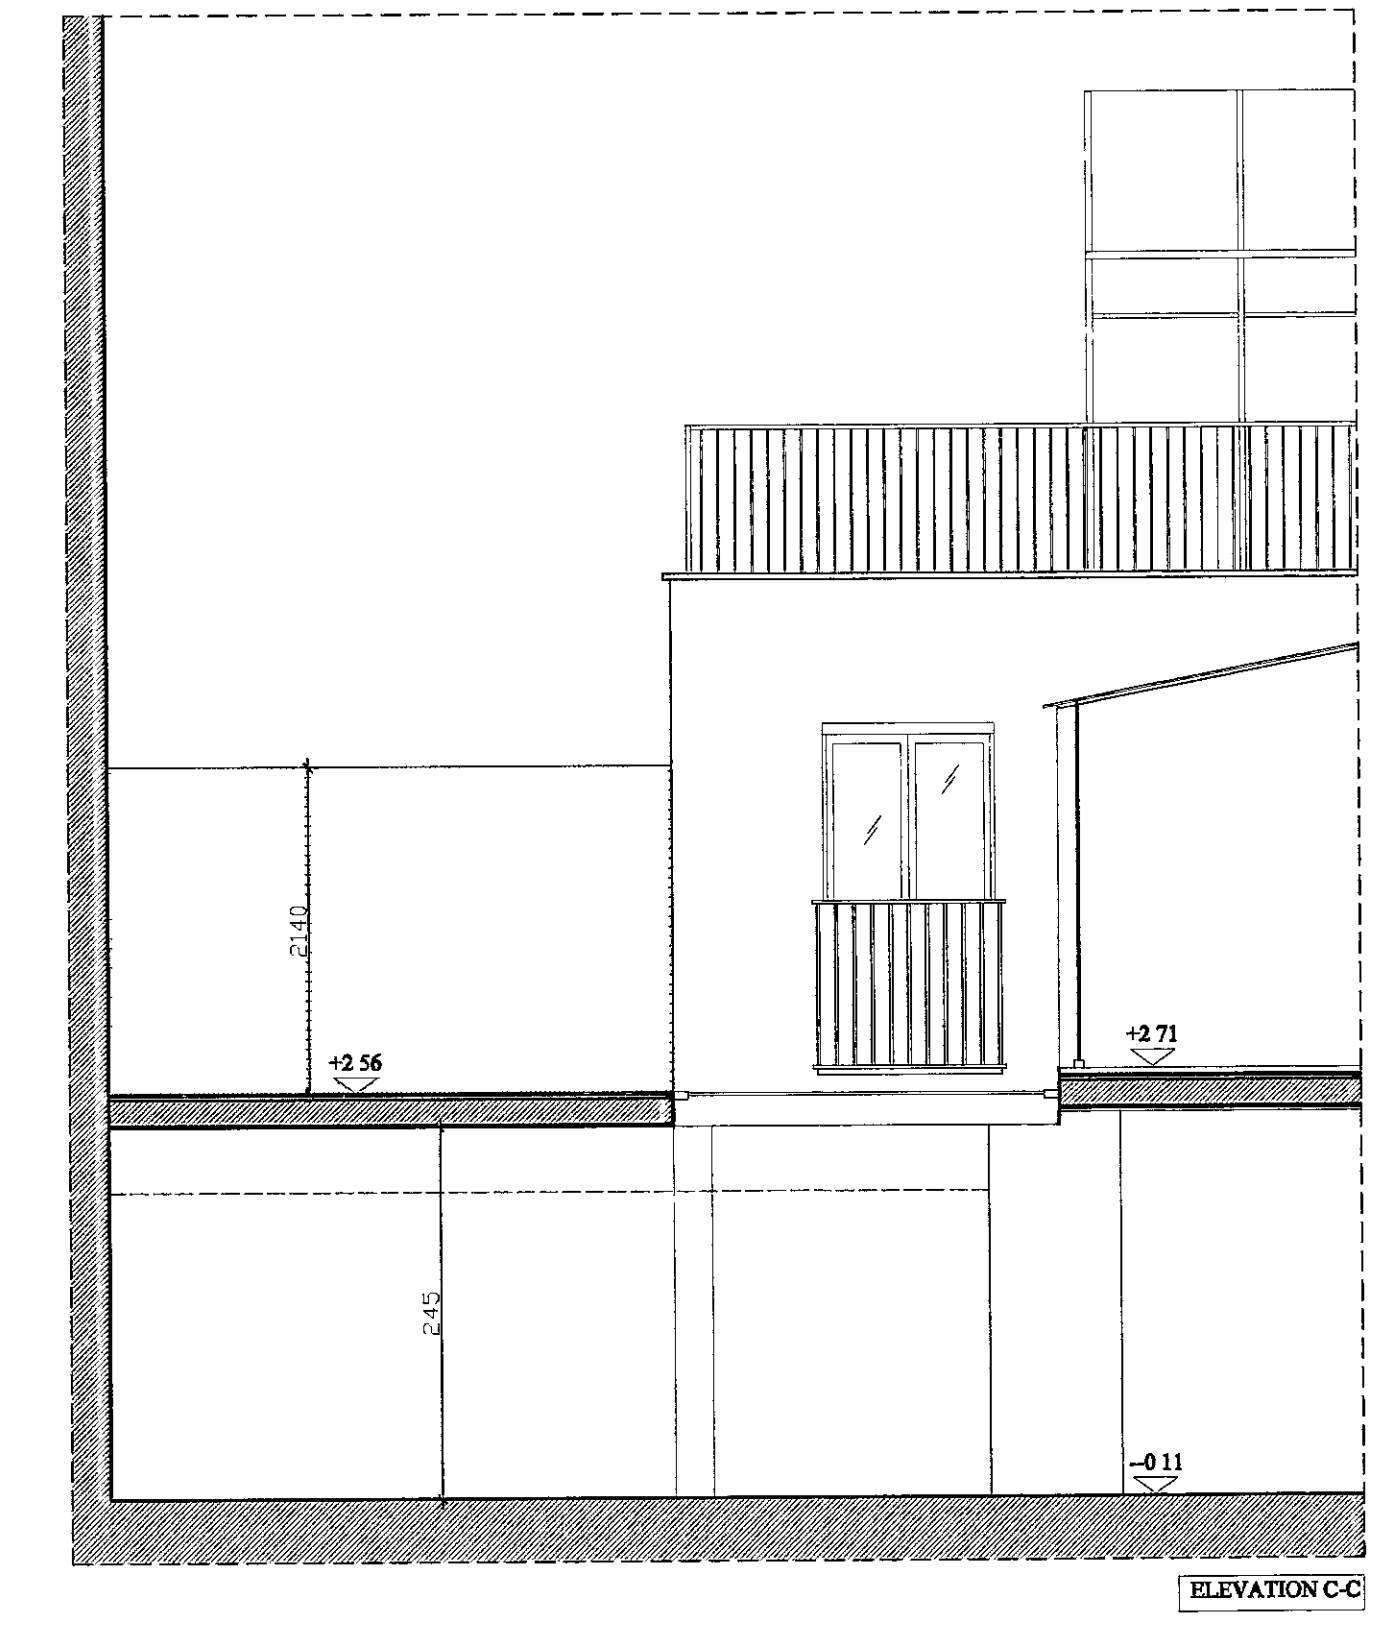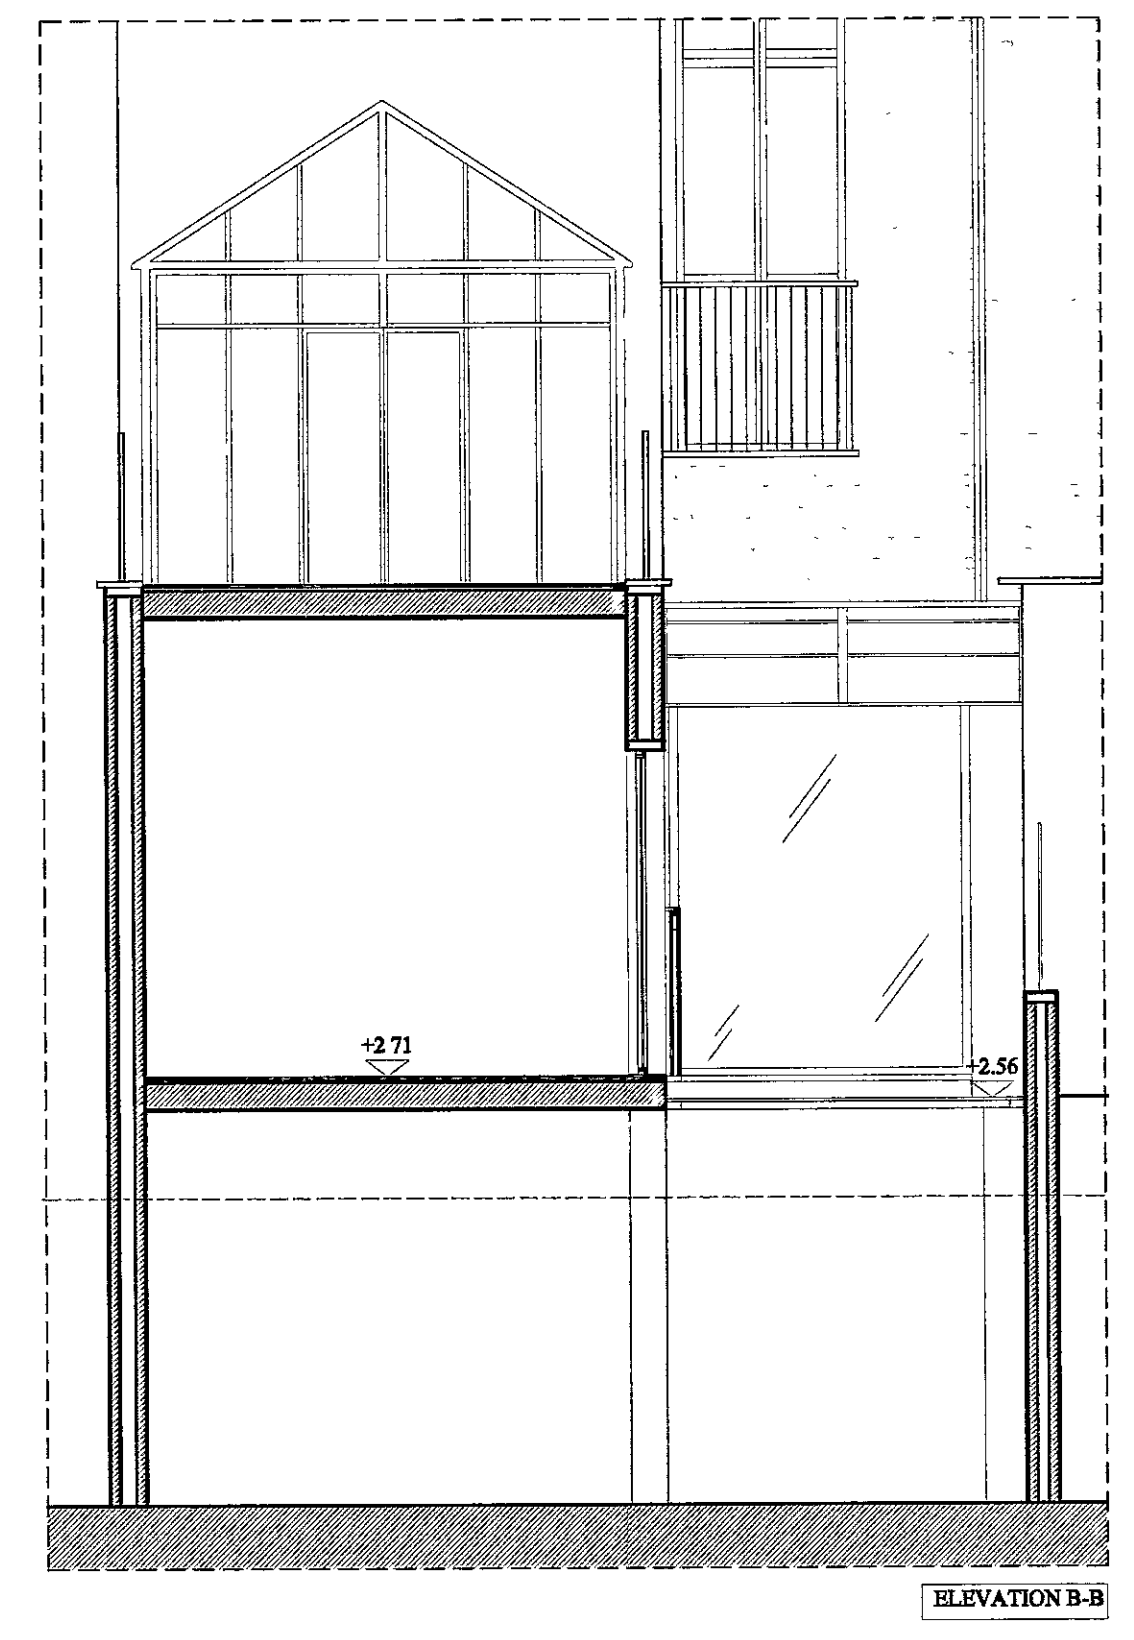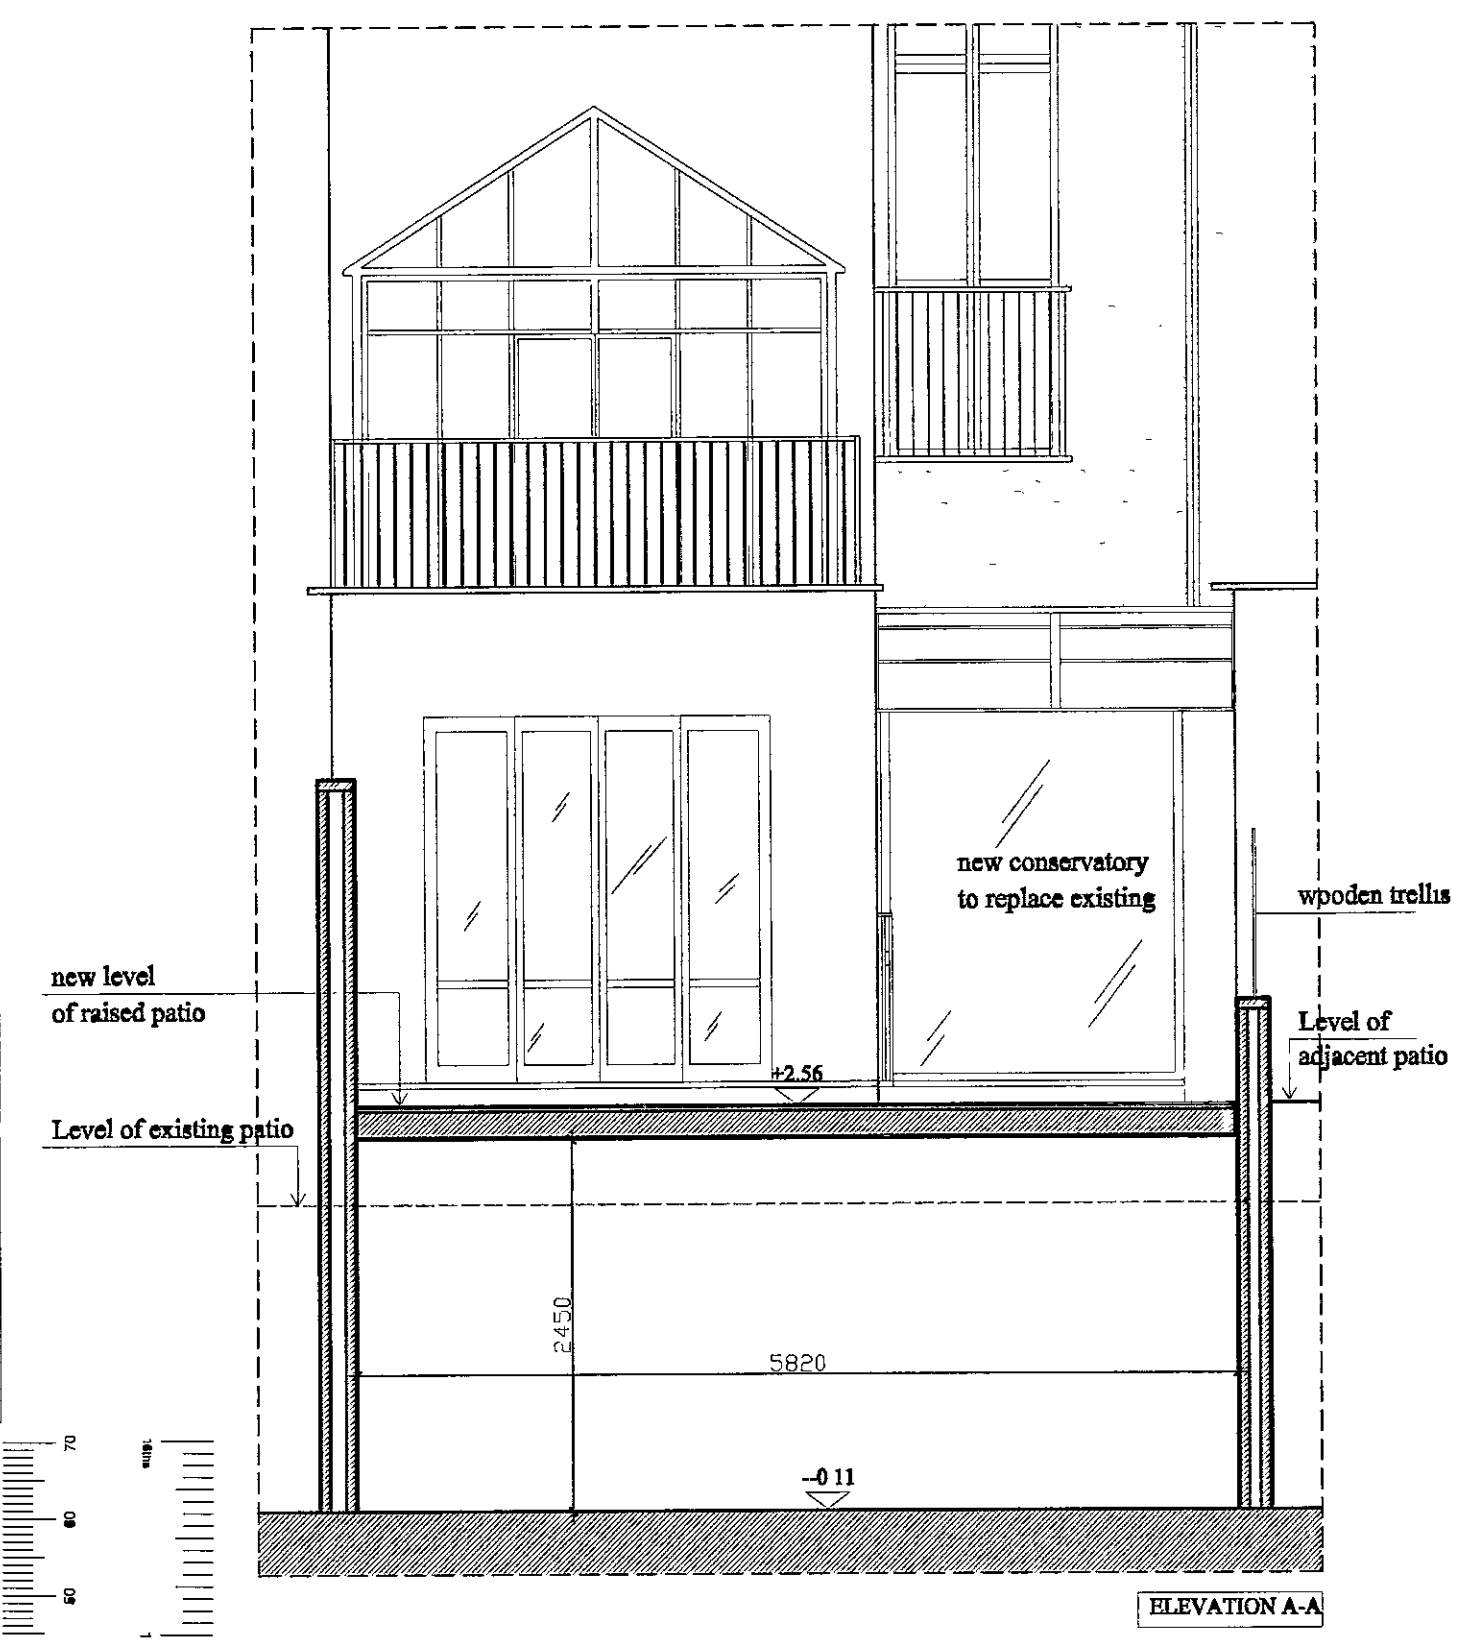

TP/00/2904A

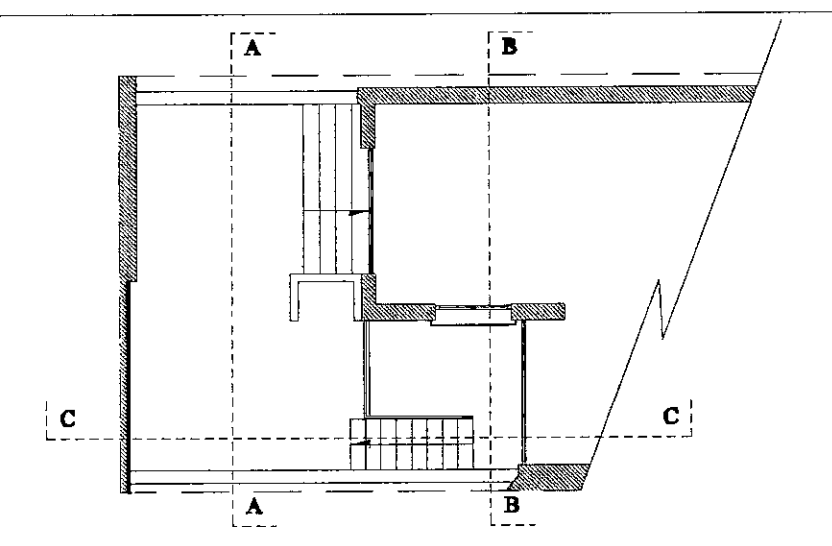

404 The Chambers, Chelsea Harbour, London, SW10 0XP
Tel 0171 349 0882 Fax 0171 349 8616
info@markamdesign.com www.markamdesign.com

Client
Mr & Mrs RISHANI
Project
35 Thurloe Square London SW7 2SR

Dwg Title
**PROPOSED LAYOUT
ELEVATIONS A/B/C**

Date	Revisions
22/01/01	Removal of rainwater guller and glazing bar to ground floor conservatory
22/01/01	Recessing ground floor conservatory from side party wall and reducing height of front glass.

Comp. Ref - Scale **1:50**
Date **13/12/00** Drawn by **VAL**
Dwg No. **RISH-TS/A06** Rev **A**