

MARKAM
 Architecture Refurbishment Interior Design


404 The Chambers, Chelsea Harbour, London, SW10 0XF
 Tel 0171 349 0882 Fax 0171 349 8616
 info@markamdesign.com www.markamdesign.com

Client Mr & Mrs RISHANI	Dwg Title EXISTING LAYOUT BASEMENT- GROUND & FIRST FLOORS
Project 35 Thurloe Square London SW7 2SR	Scale 1:50
Comp Ref -	Date 13/12/00
Date	Drawn by VAL
Revisions	Dwg. No RISH-TS/A01
© copyright	Rw.


DELEGATED
APPROVAL
26 FEB 2001






ELEVATION A-A

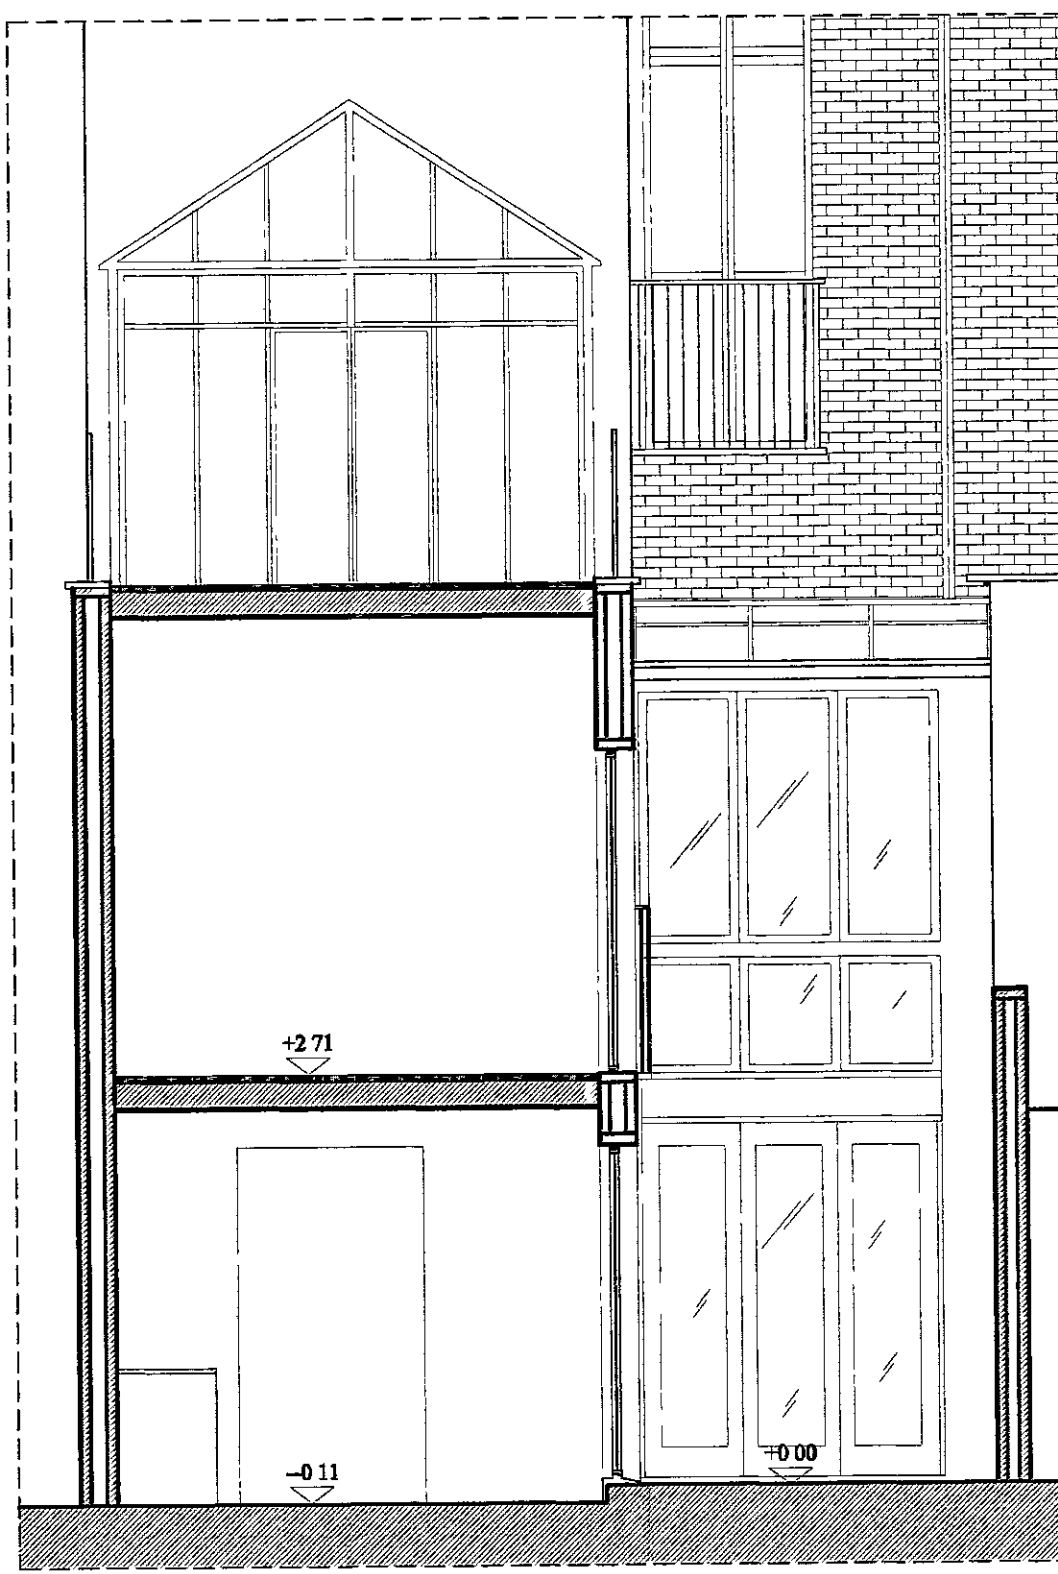

ELEVATION B-B

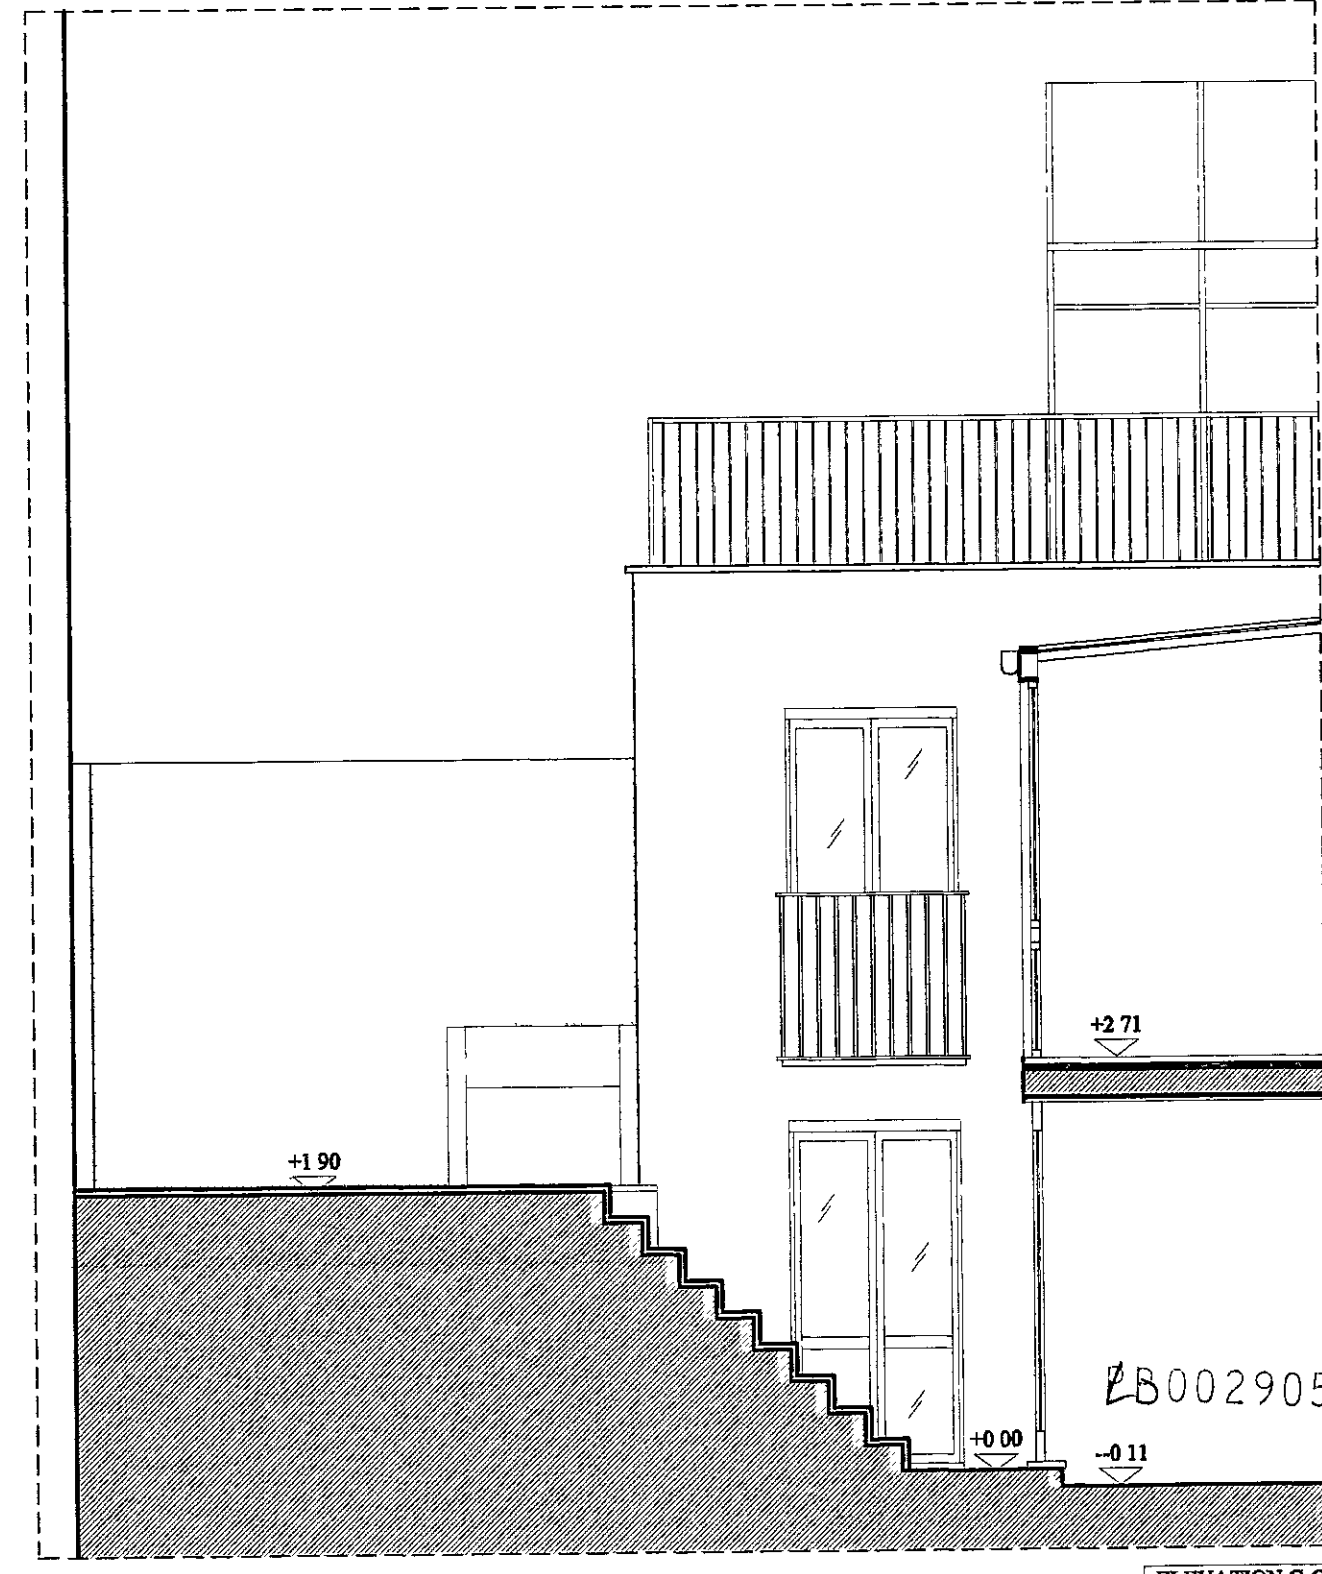

ELEVATION C-C

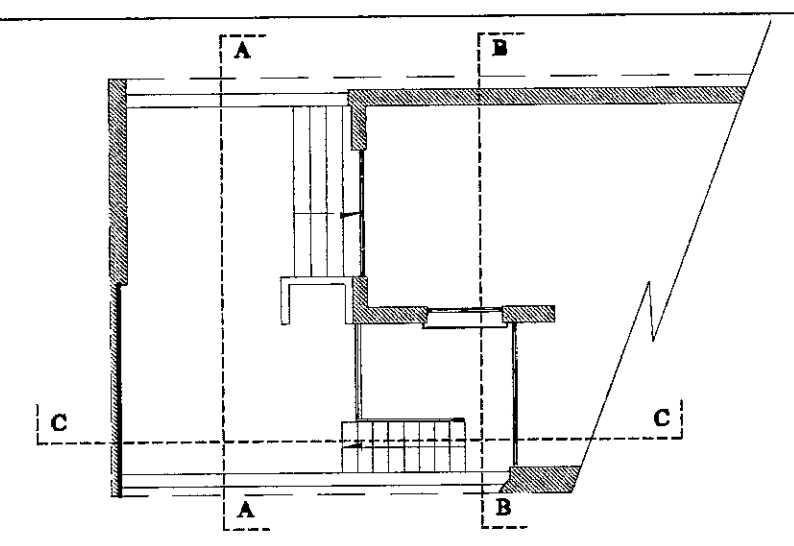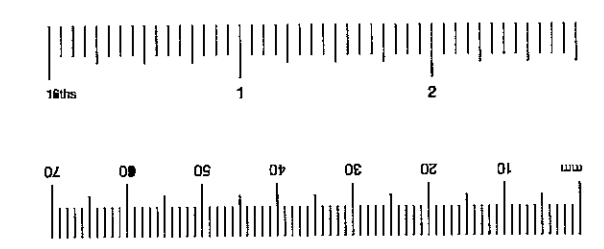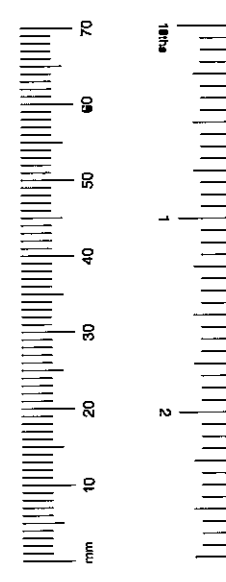

R.B.K & C.
TOWN PLANNING
19 DEC 2000
RECEIVED

DELEGATED
APPROVAL
26 FEB 2001

MARKAM
Architecture · Refurbishment · Interior Design

404 The Chambers, Chelsea Harbour, London, SW10 0XF
Tel: 0171 349 9882 Fax: 0171 349 8516
info@markamdesign.com www.markamdesign.com




Client: **Mr & Mrs RISHANI**
Project: **35 Thurloe Square London SW7 2SR**

Date	Revisions



Dwg. Title: **EXISTING LAYOUT
ELEVATION A/B/C**

Comp Ref: - Scale: **1:50**
Date: **13/12/00** Drawn by: **VAL**

Dwg. No	Rev
RISH-TS/A02	

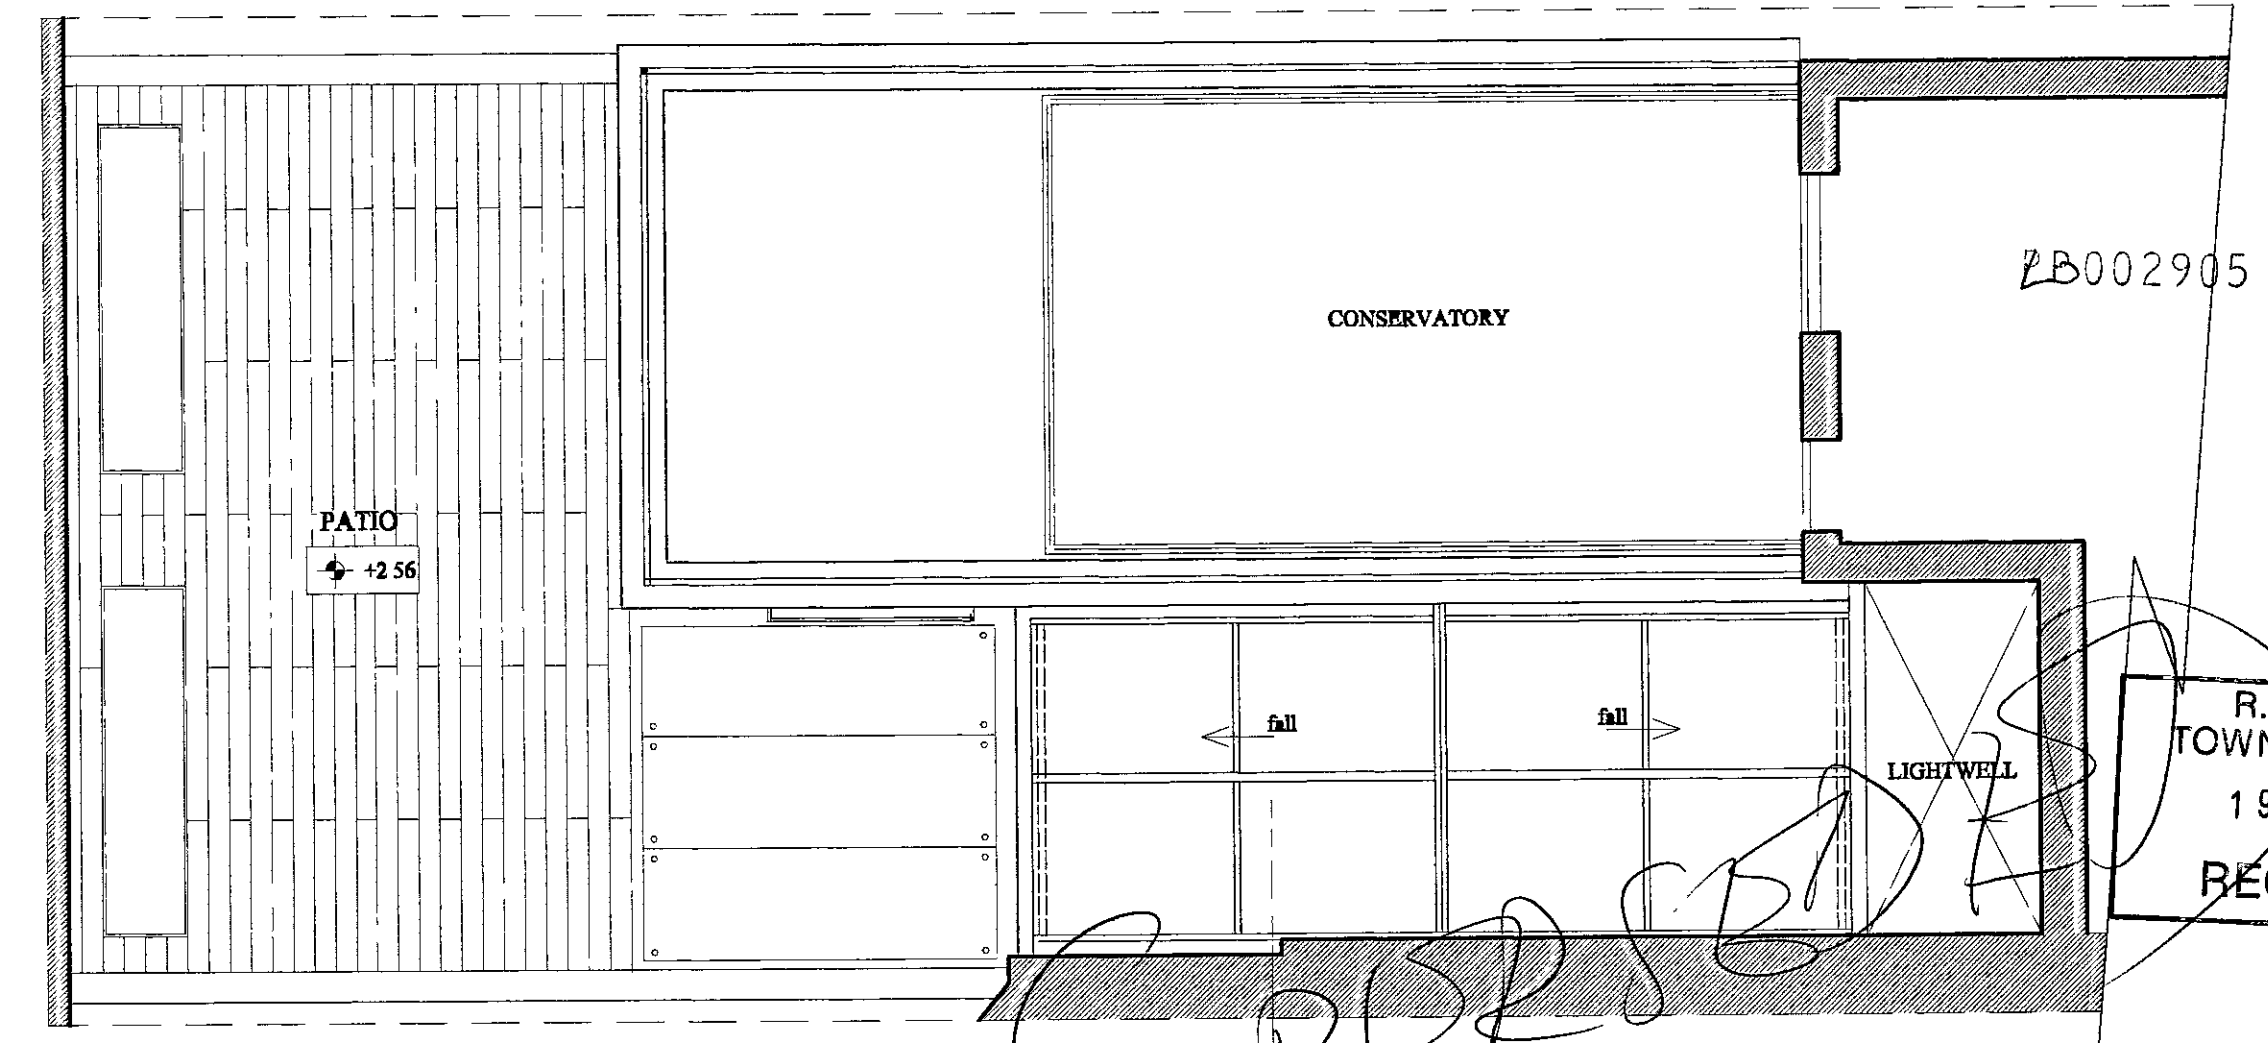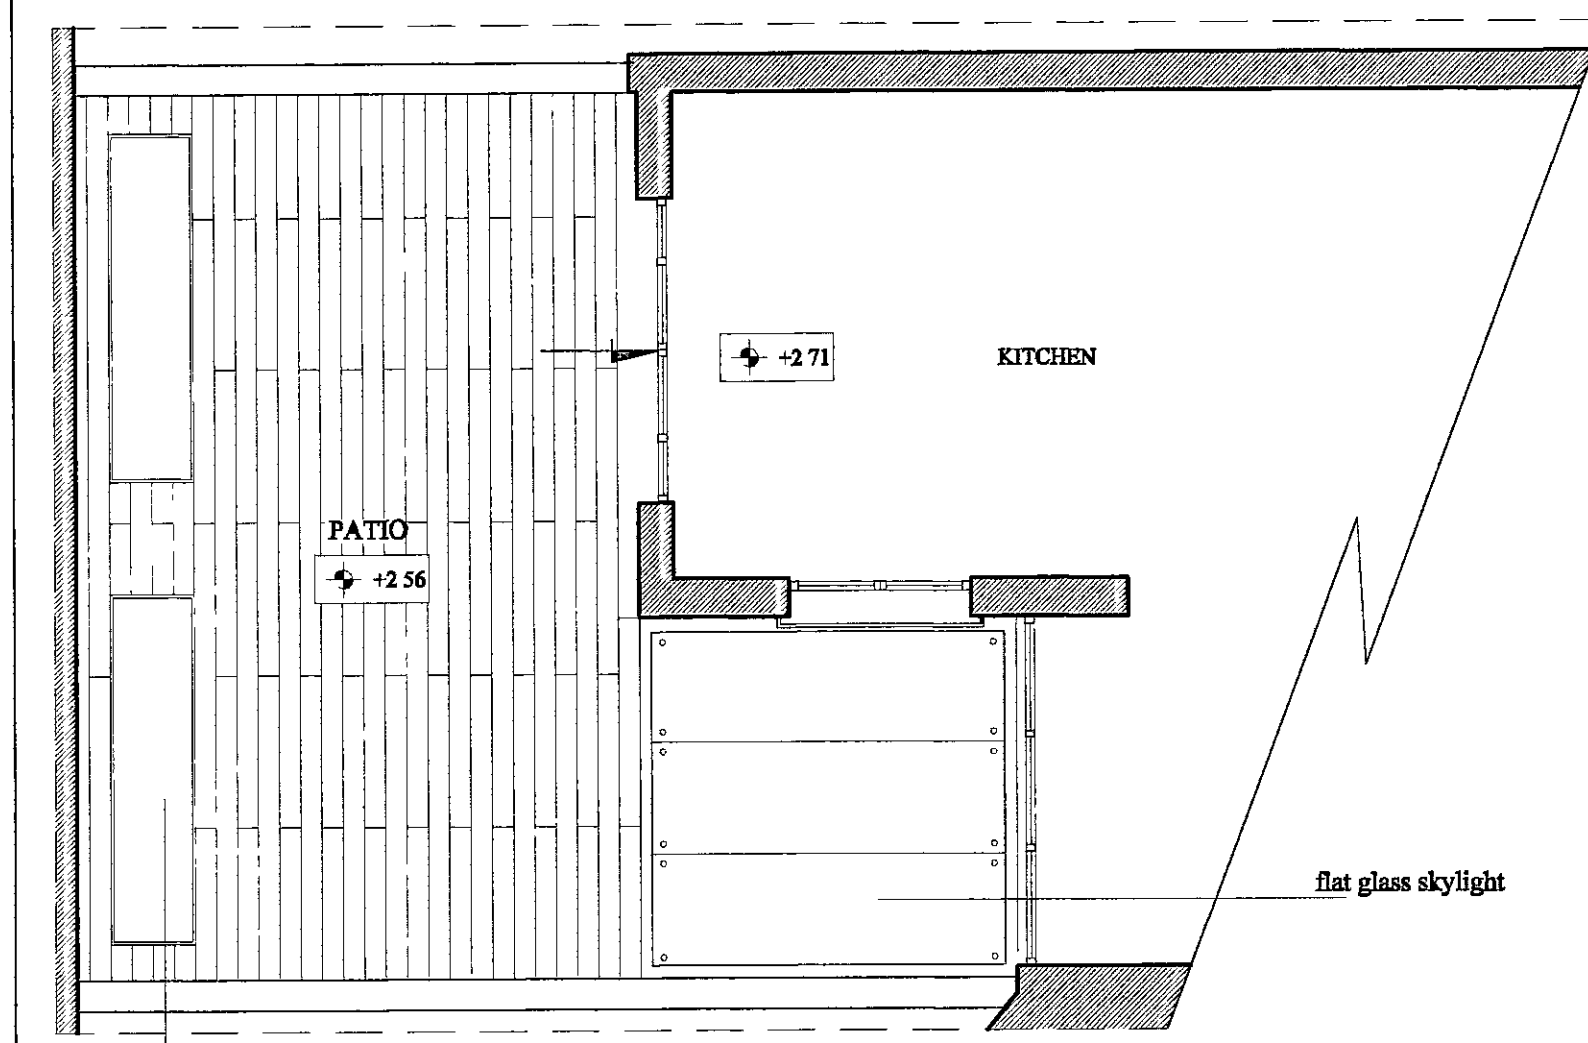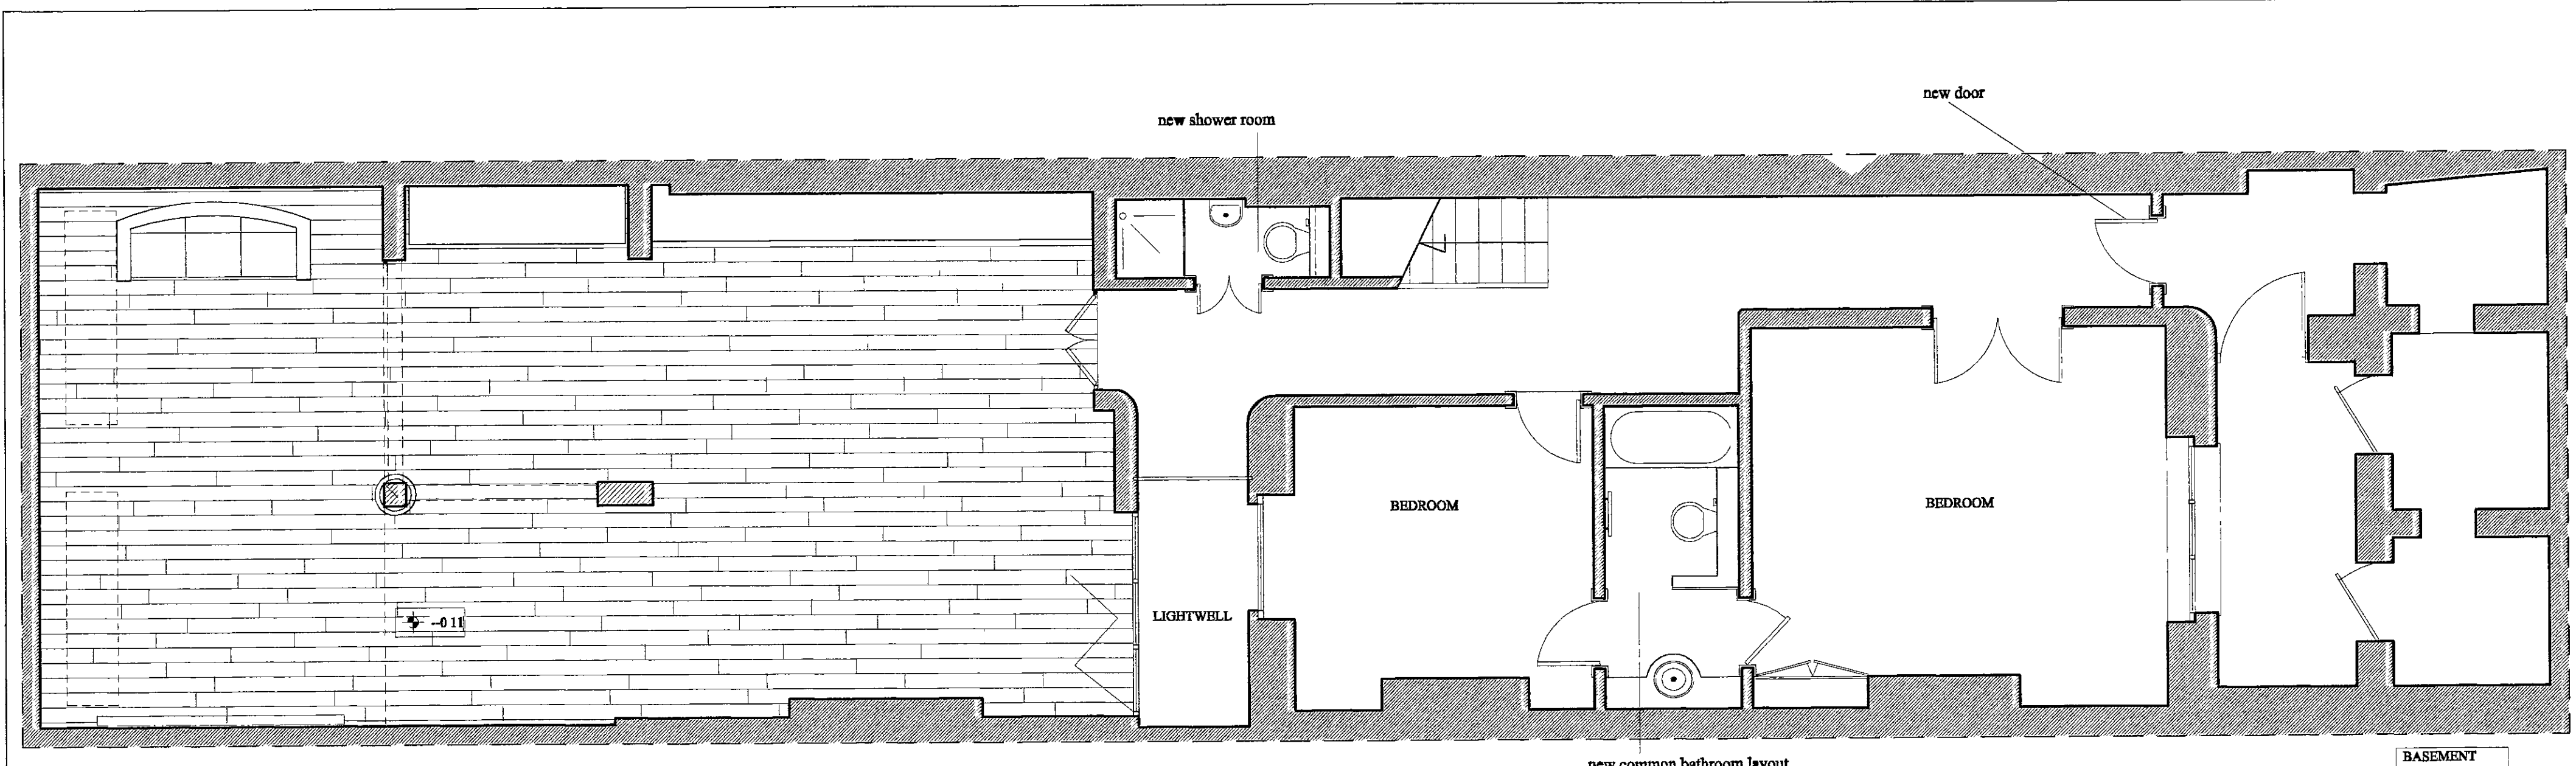

R.B.K. & C.
TOWN PLANNING
19 DEC 2000
RECEIVED

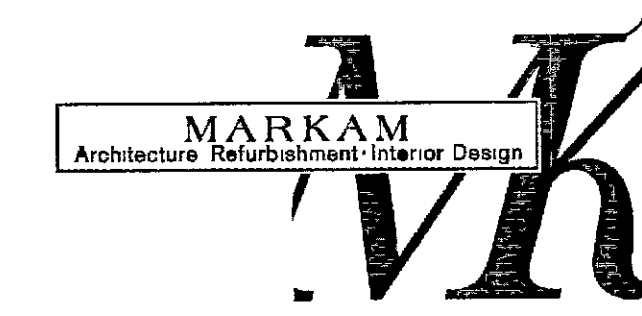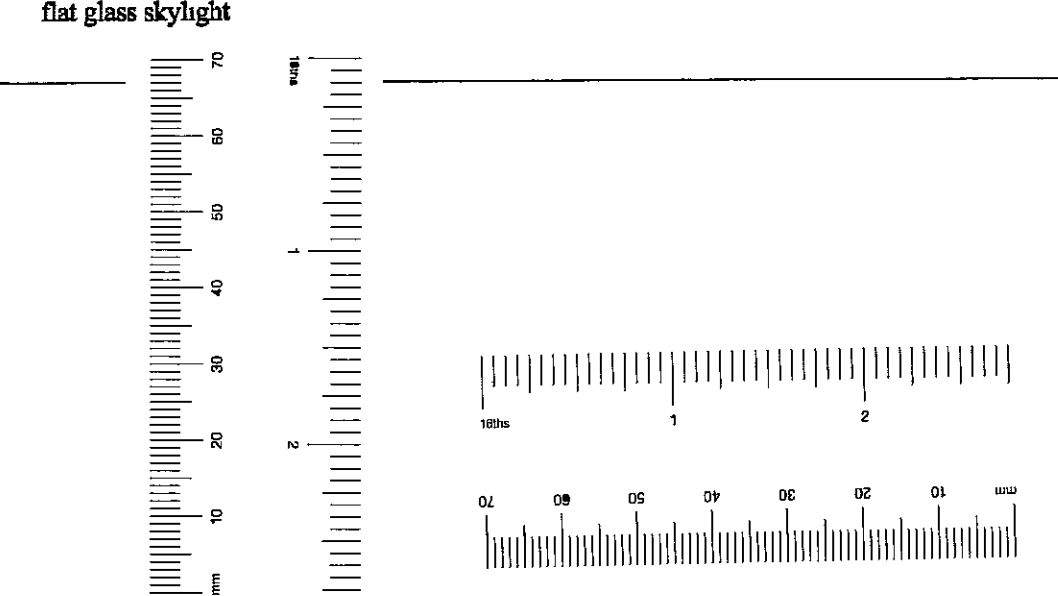

404 The Chambers, Chelsea Harbour, London, SW10 0XP
Tel: 0171 349 0882 Fax: 0171 349 8616
info@markamdesign.com www.markamdesign.com




Client: **Mr & Mrs RISHANI**
Project: **35 Thurloe Square London SW7 2SR**

Date	Revisions


Dwg Title: **PROPOSED LAYOUT
BASEMENT-GROUND & FIRST FLOORS**

Comp. Ref: - Scale: **1.50**
Date: **13/12/00** Drawn by: **VAL**

Dwg No: **RISH-TS/A04** Rev:

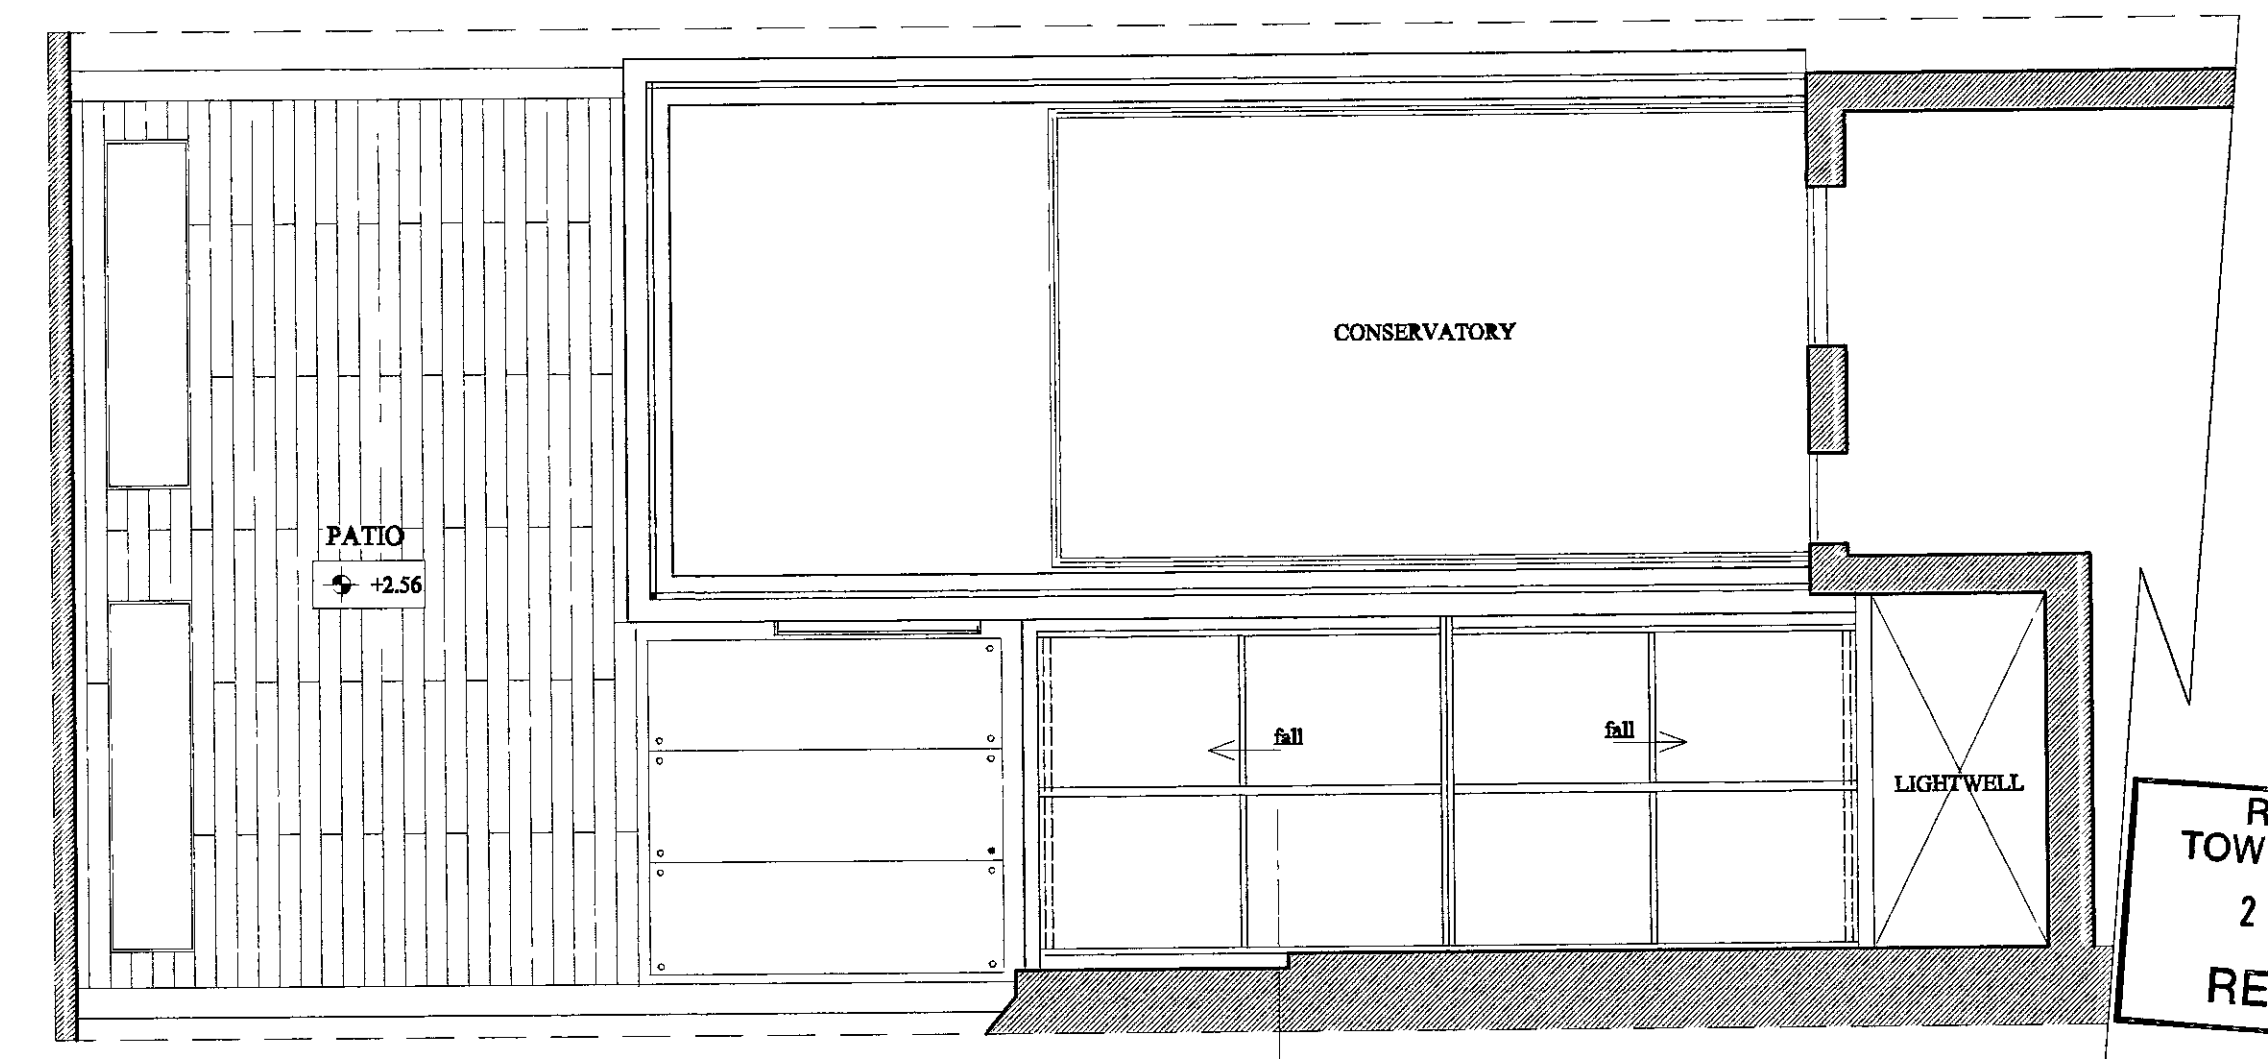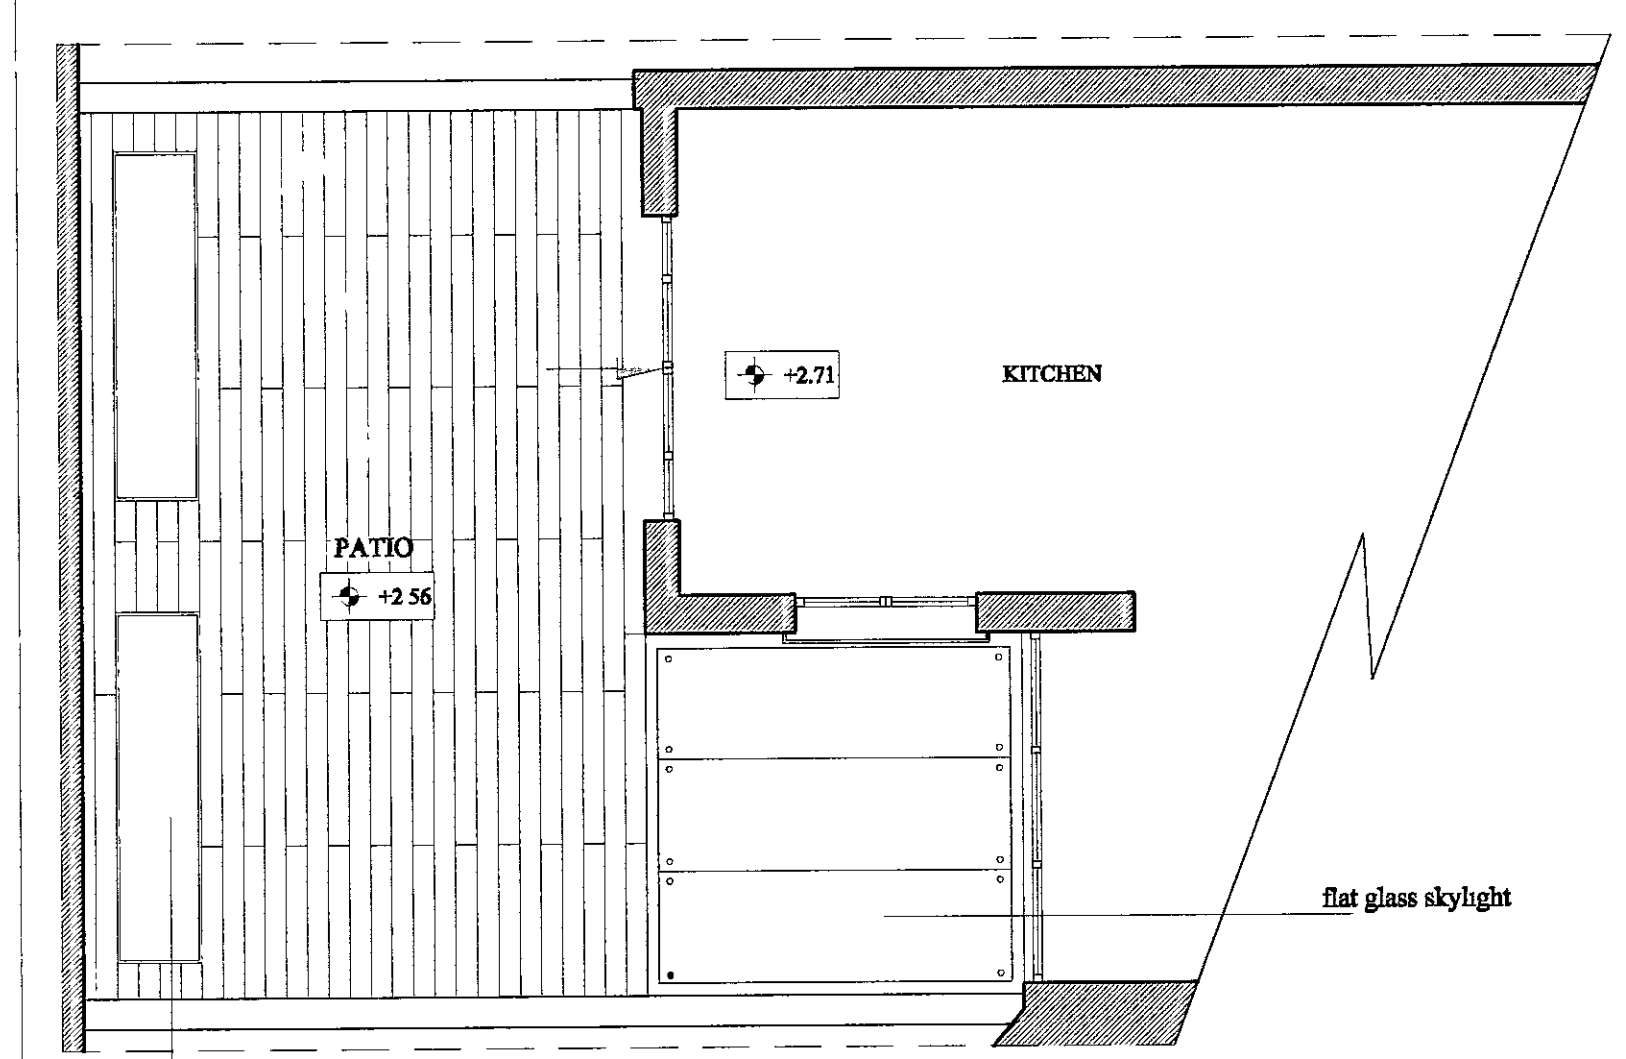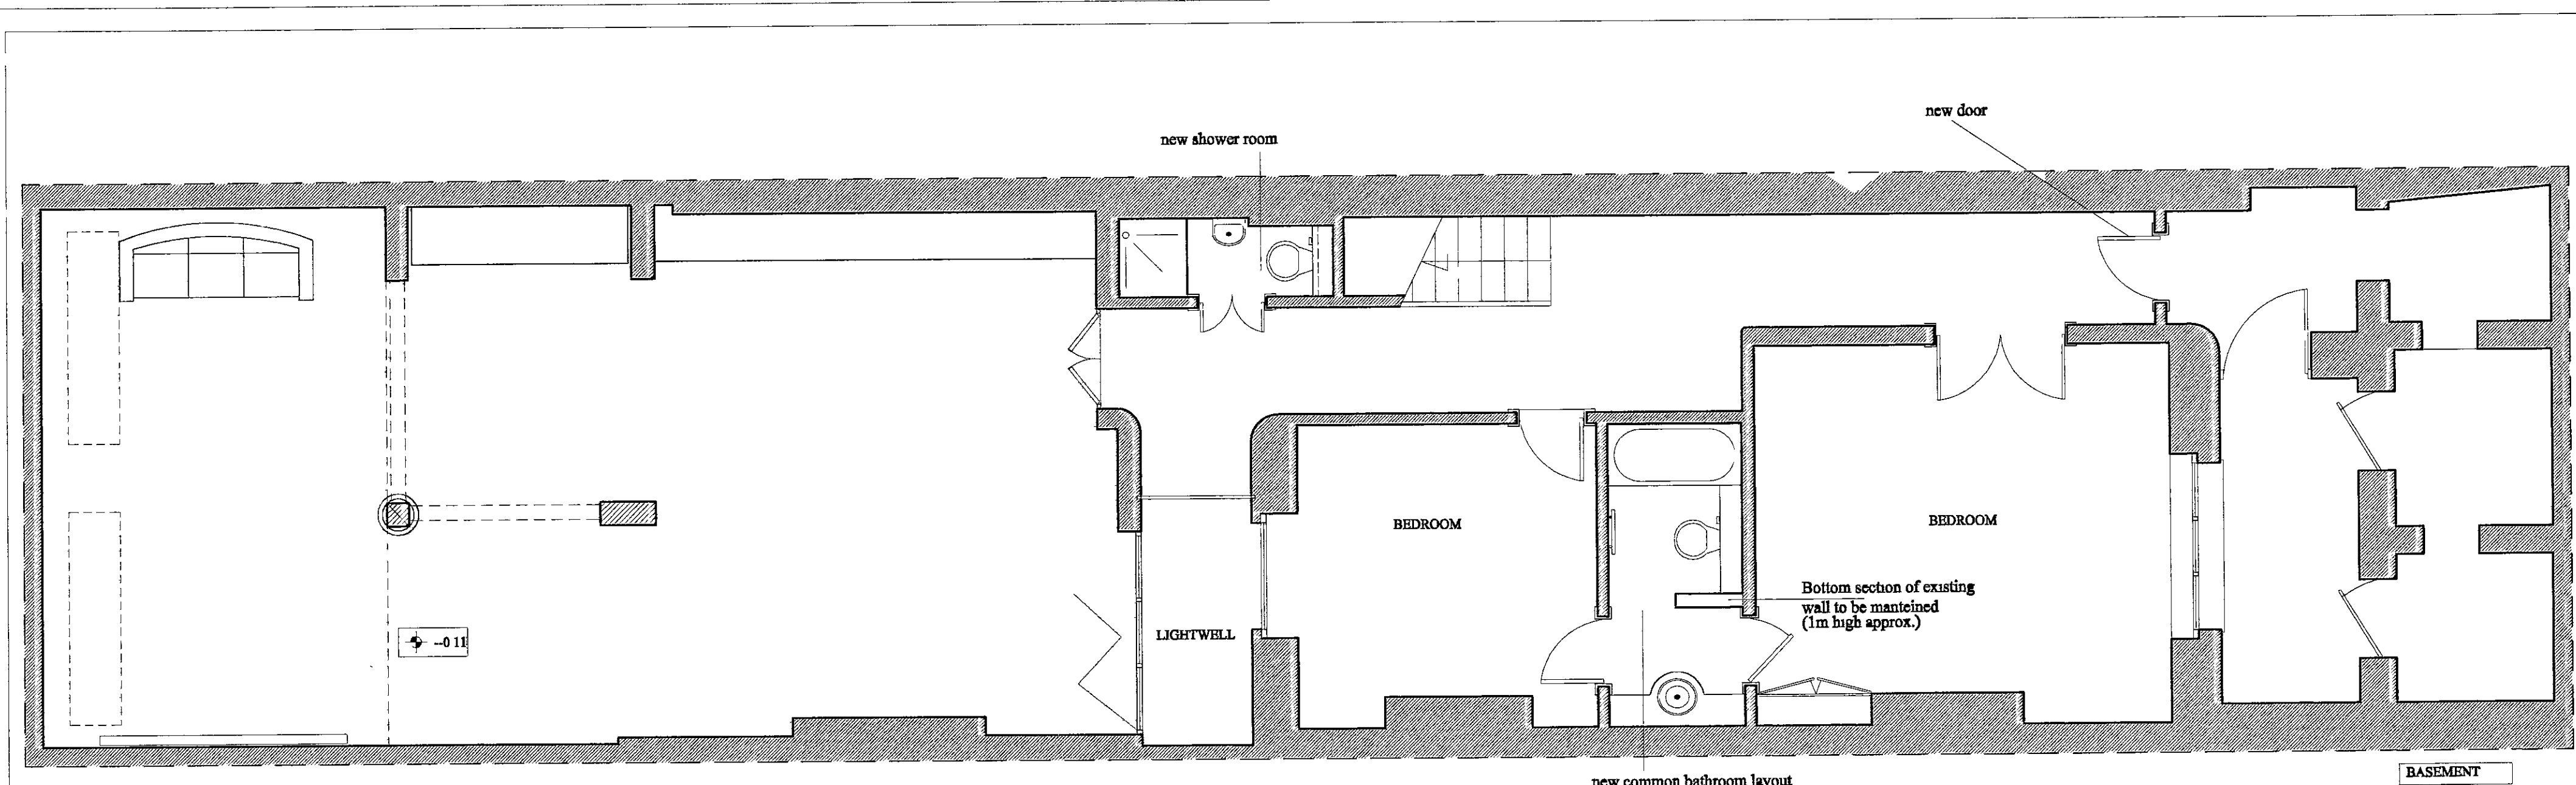

R.B.K. & C.
TOWN PLANNING
21 FEB 2001
RECEIVED

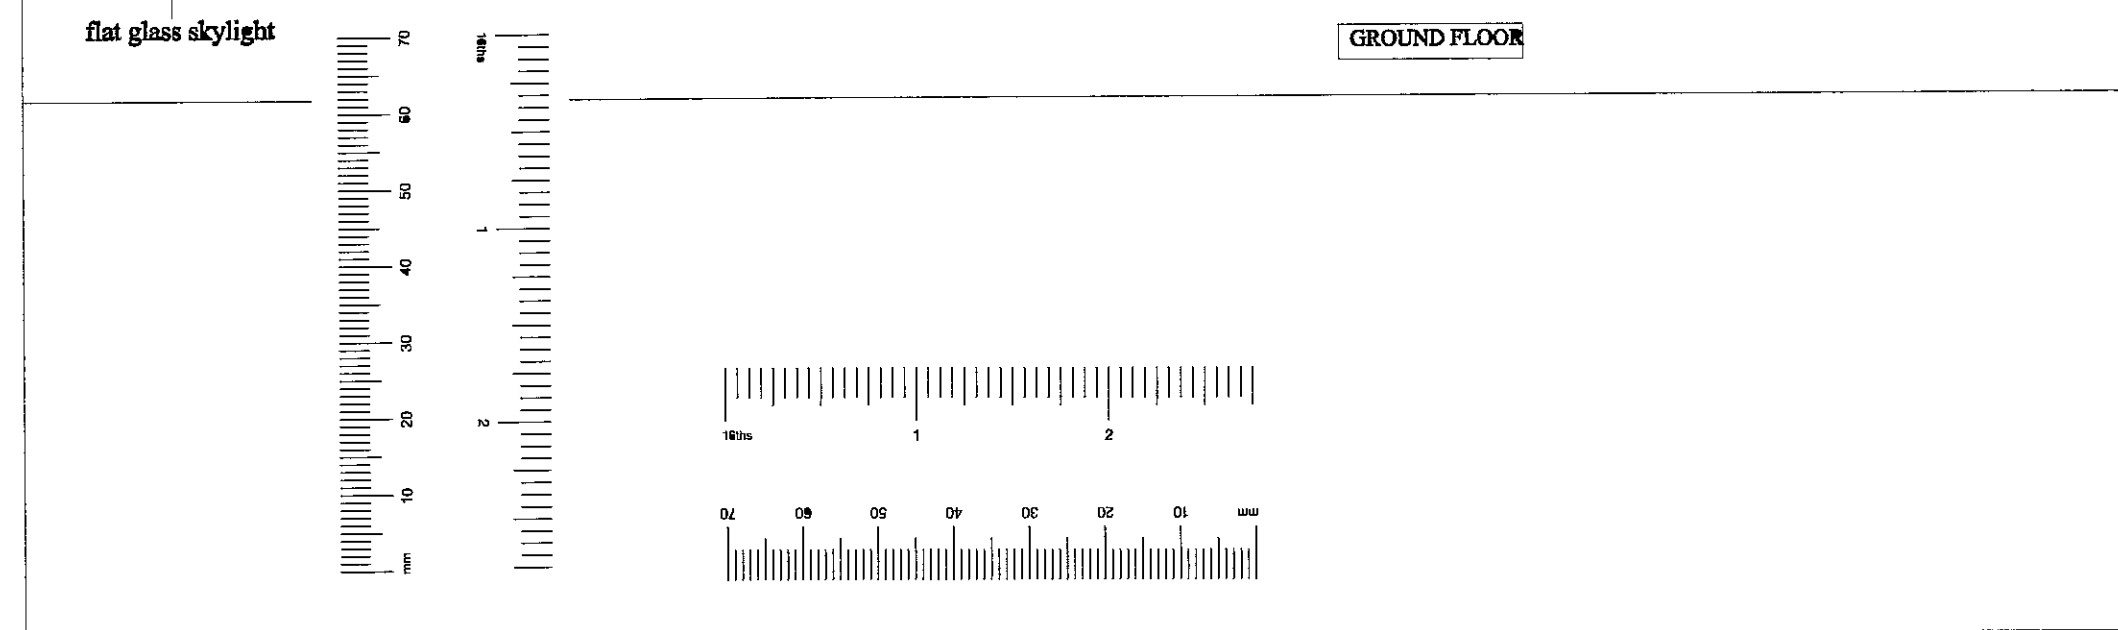




404 The Chambers, Chelsea Harbour, London, SW10 0XP
Tel 0171 349 0542 Fax 0171 349 8616
info@markamdesign.com www.markamdesign.com


Client
Mr & Mrs RISHANI
Project
35 Thurloe Square London SW7 2SR

Comp	Ref	Date	Revised
		17/02/01	Addition of explanatory note regarding bathroom wall

Dwg Title
**PROPOSED LAYOUT
BASEMENT-GROUND & FIRST FLOORS**

Scale: 1:50
Date: 13/12/00
Drawn by: VAL
Dwg No: **RISH-TS/A04**
Rev: **A**

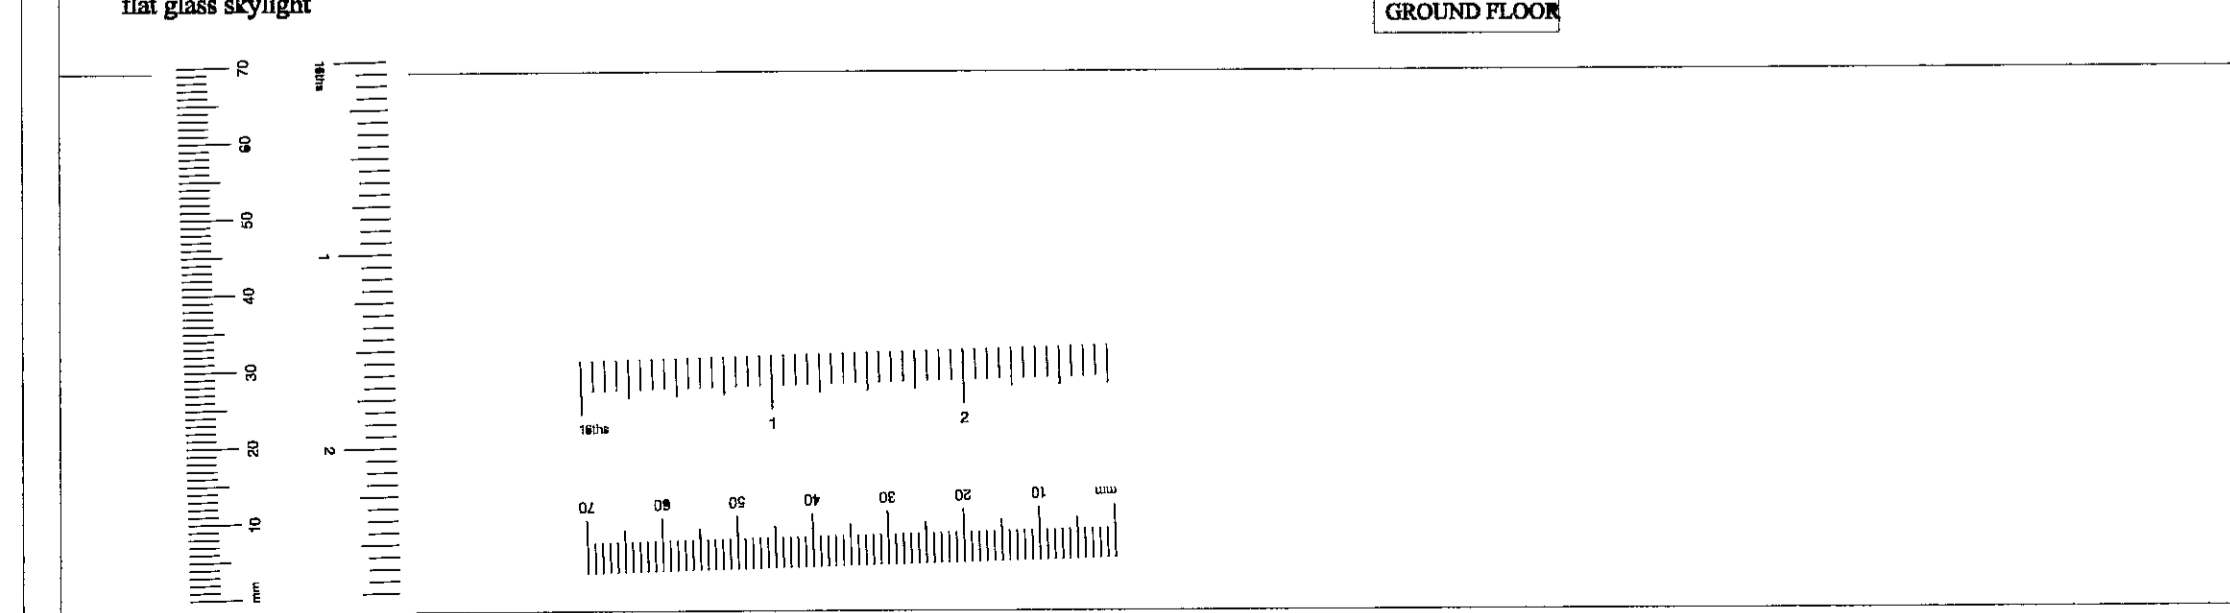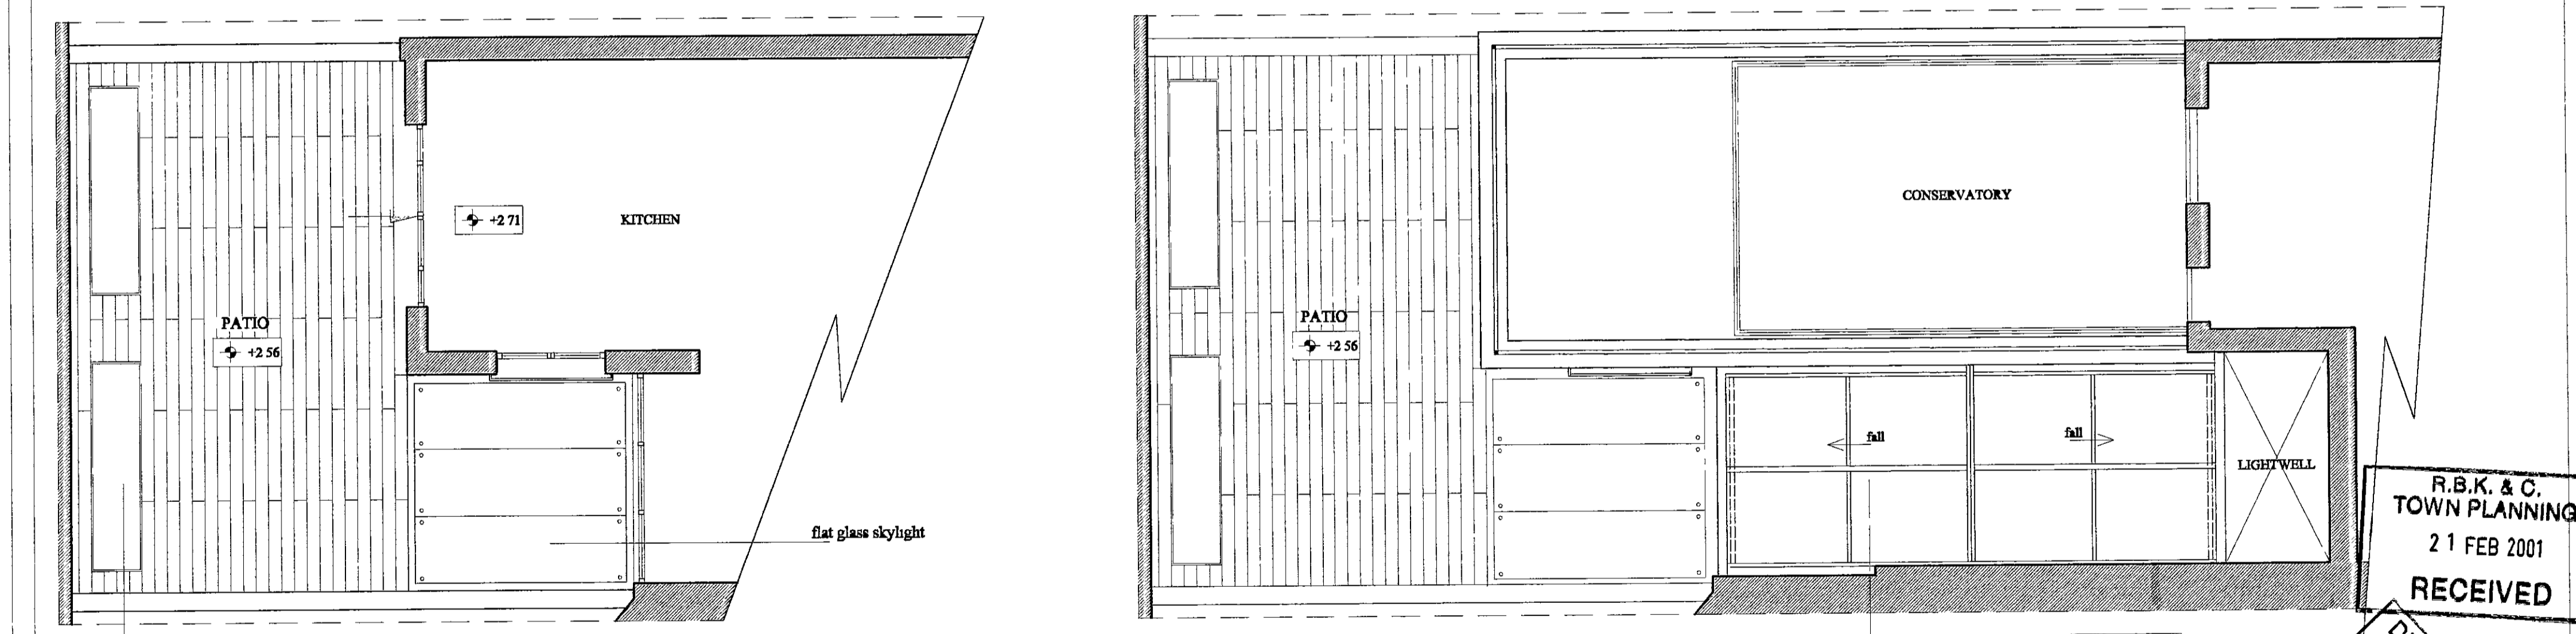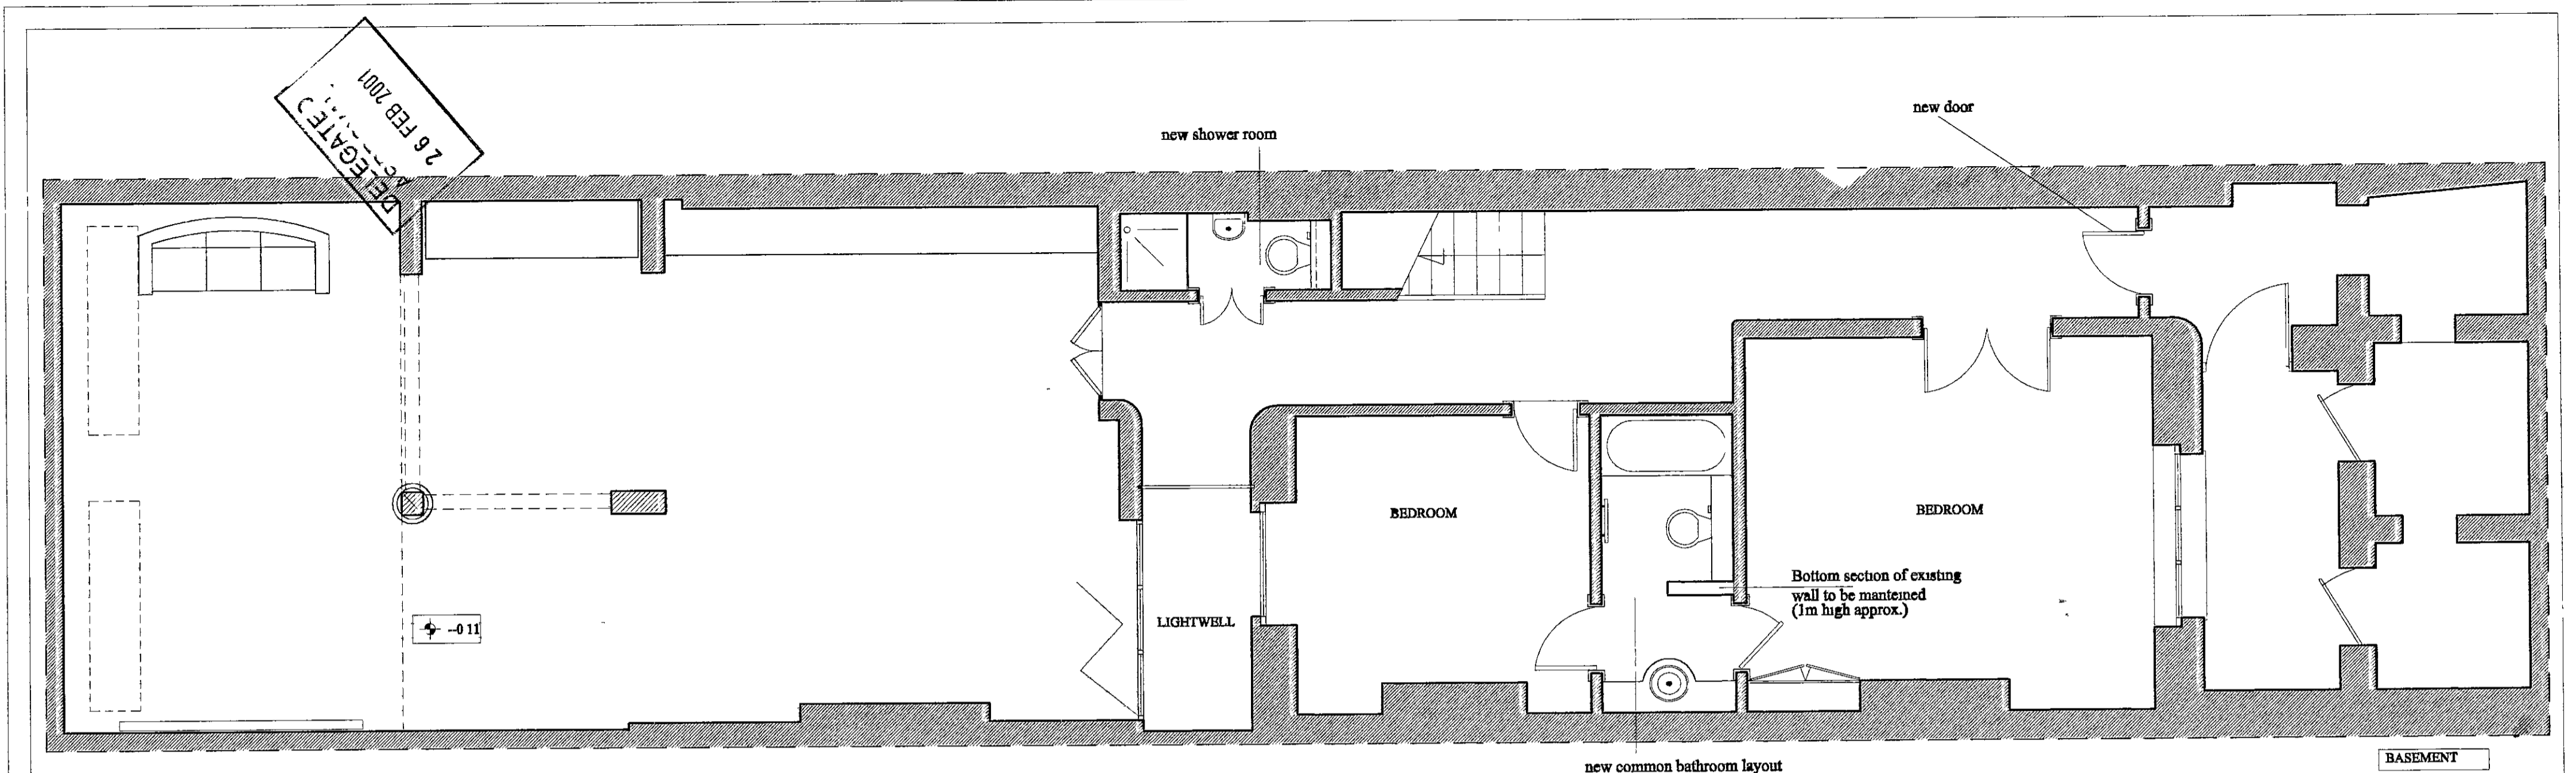








404 The Chambers, Chelsea Harbour, London, SW10 0XP
 Tel 0171 349 9882 Fax 0171 349 8616
 info@markamdesign.com www.markamdesign.com

Client Mr & Mrs RISHANI		Dwg Title PROPOSED LAYOUT	
Project 35 Thurloe Square London SW7 2SR		BASEMENT-GROUND & FIRST FLOORS	
Comp Ref	Scale 1:50	Date 13/12/00	Drawn by VAL
Dwg No. RISH-TS/A04		Rev A	

Date	Revisions
A 17/02/01	Addition of explanatory note regarding bathroom wall

© copyright

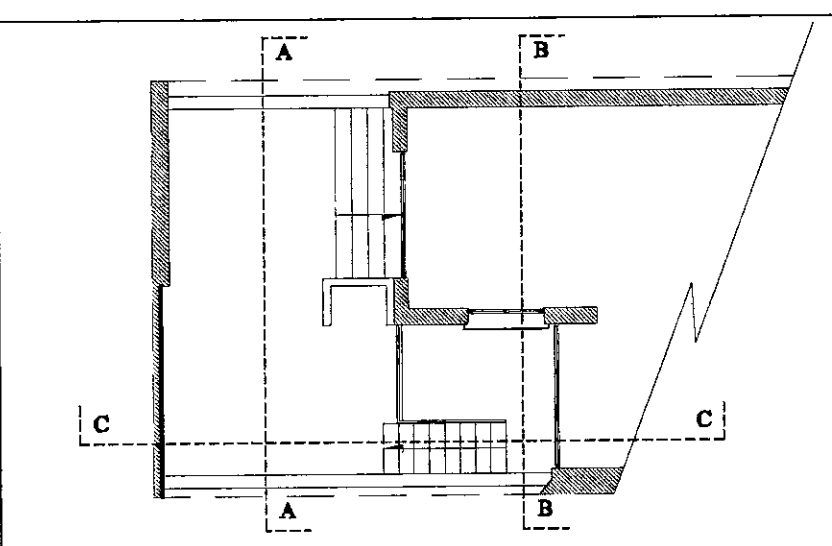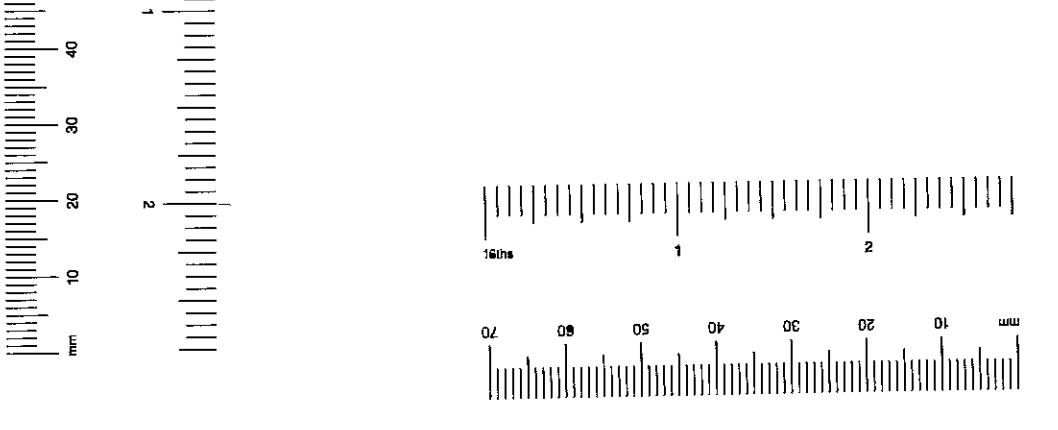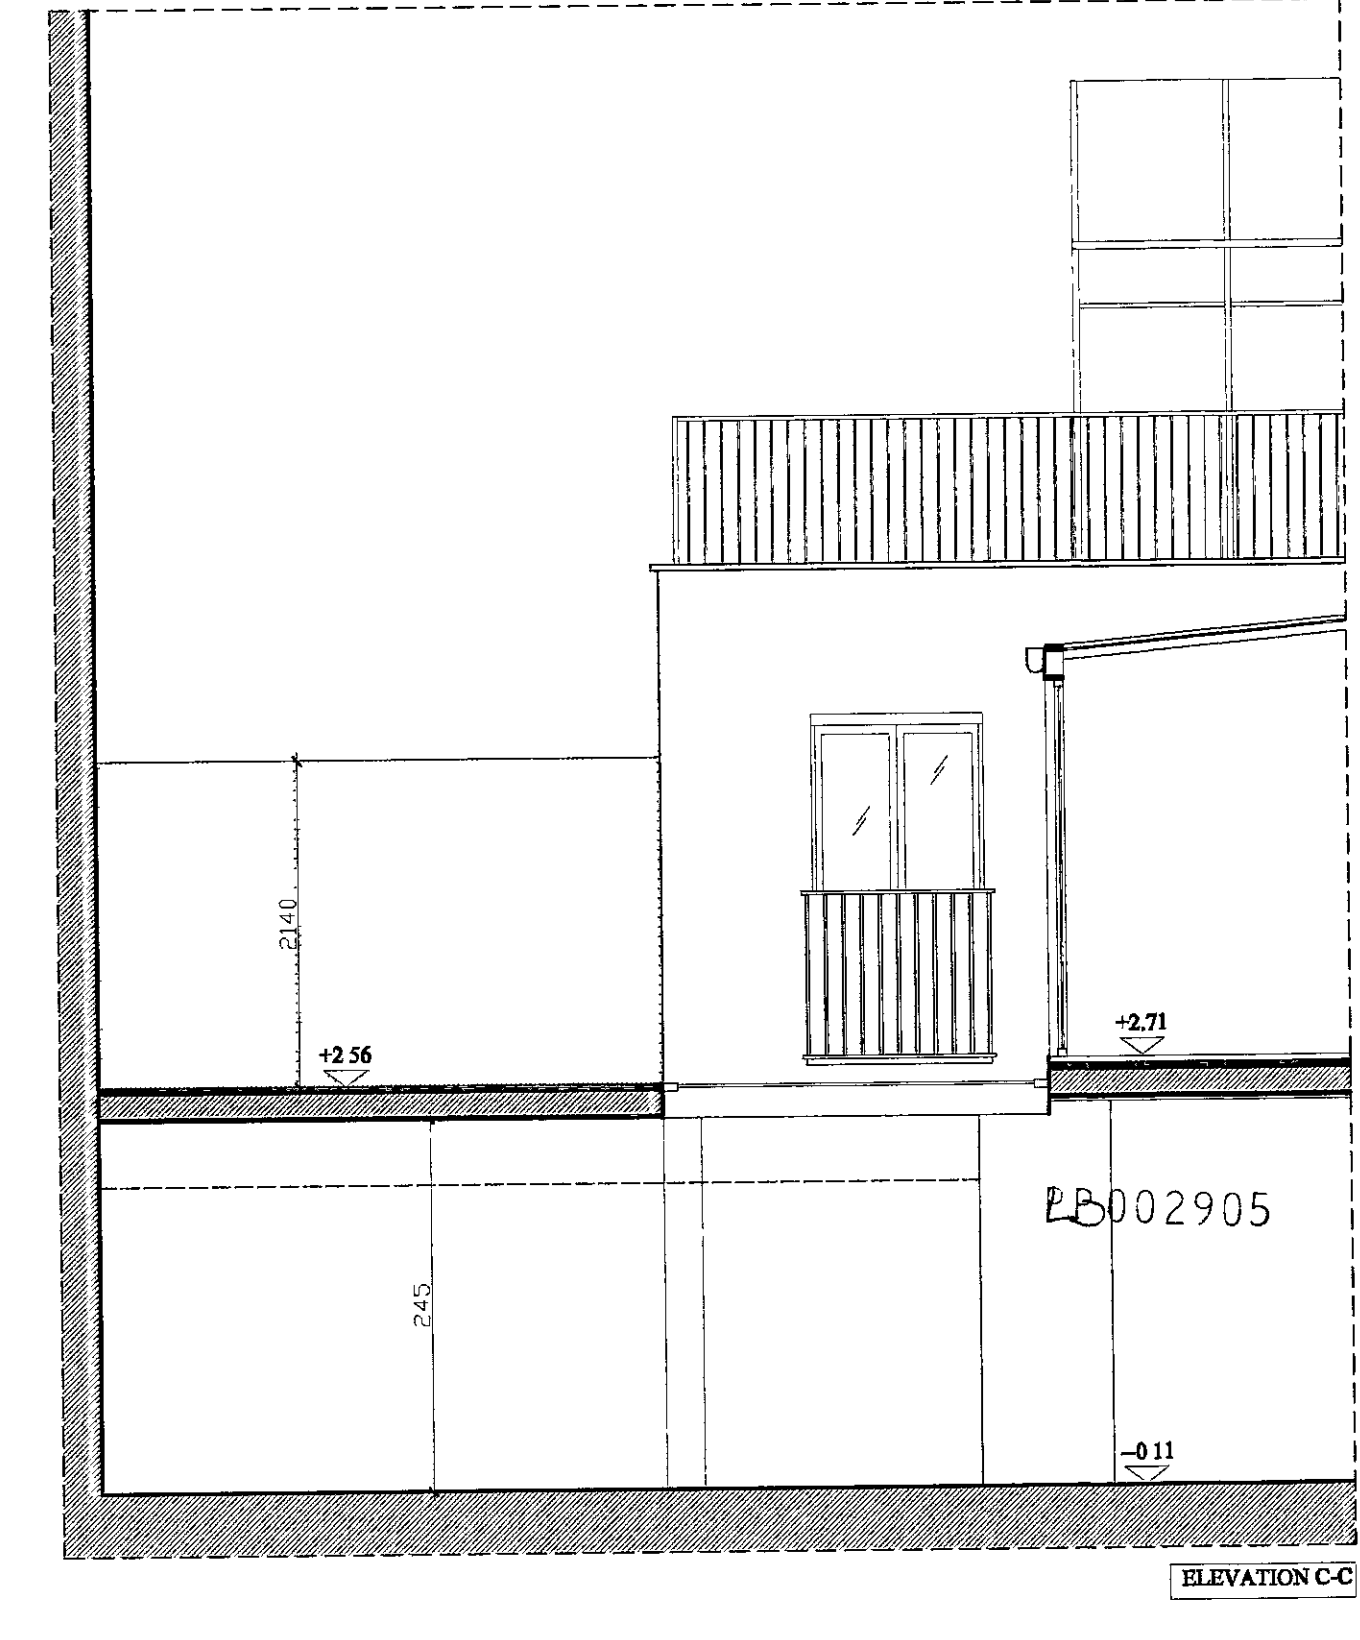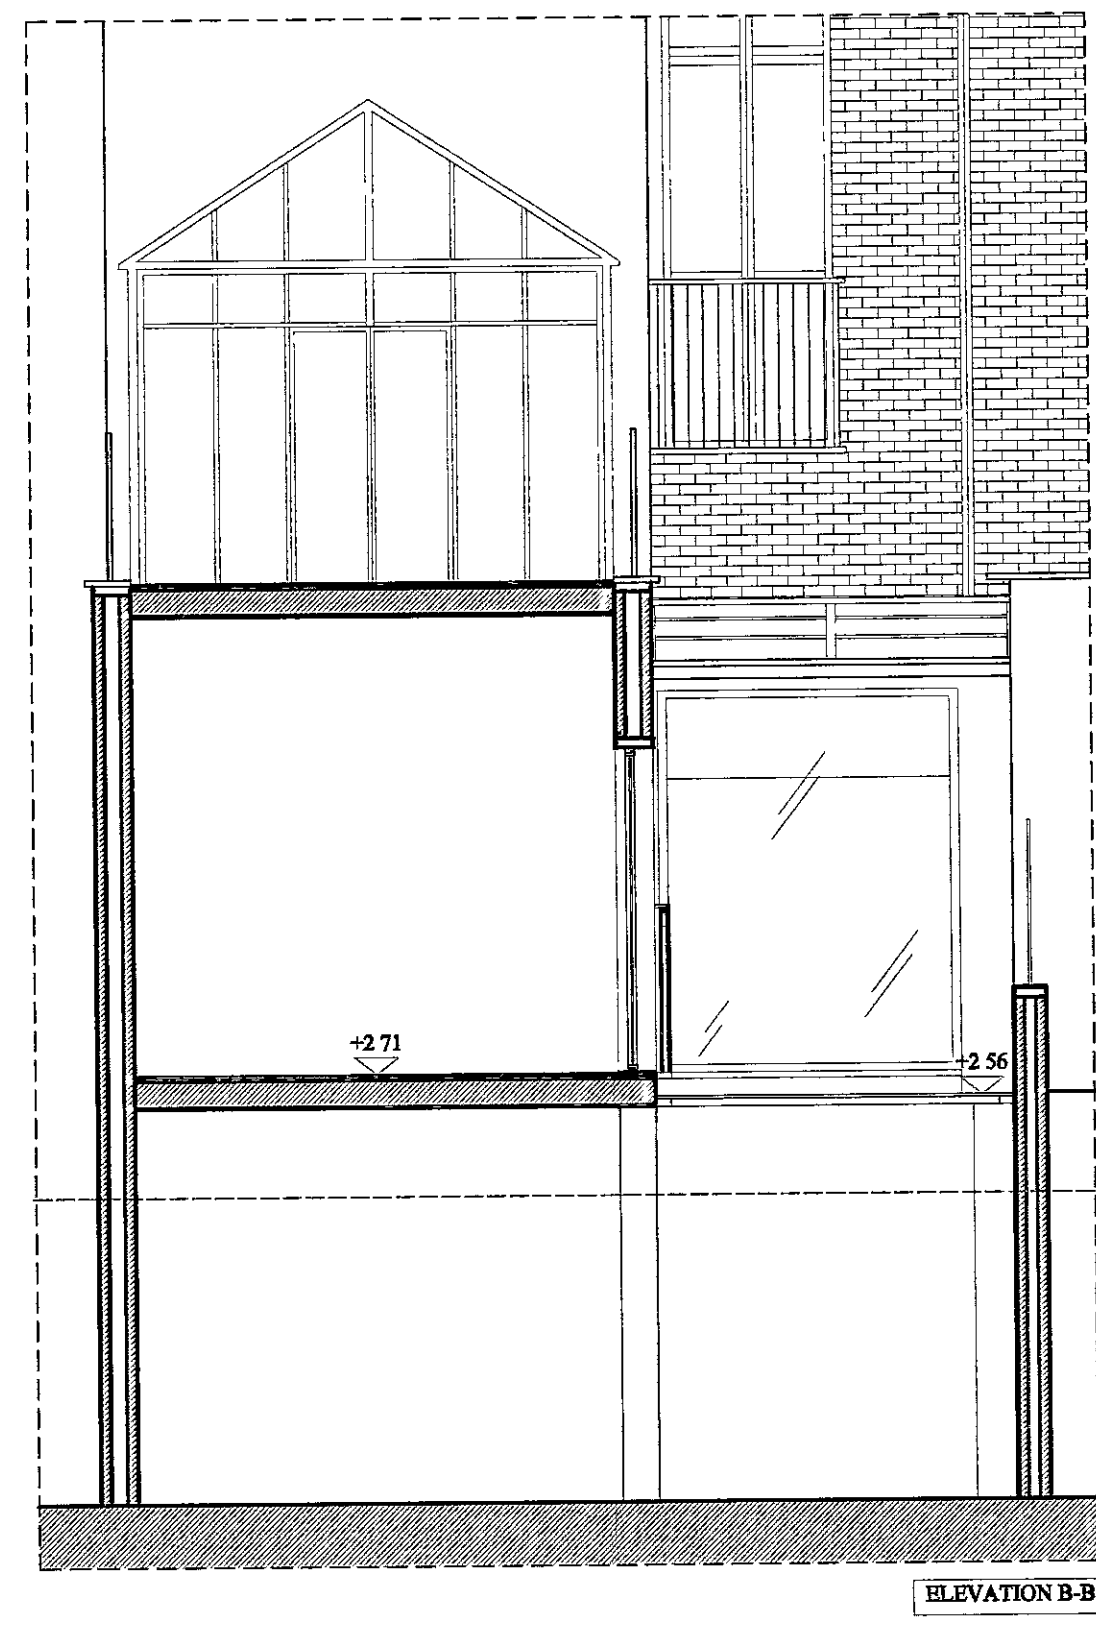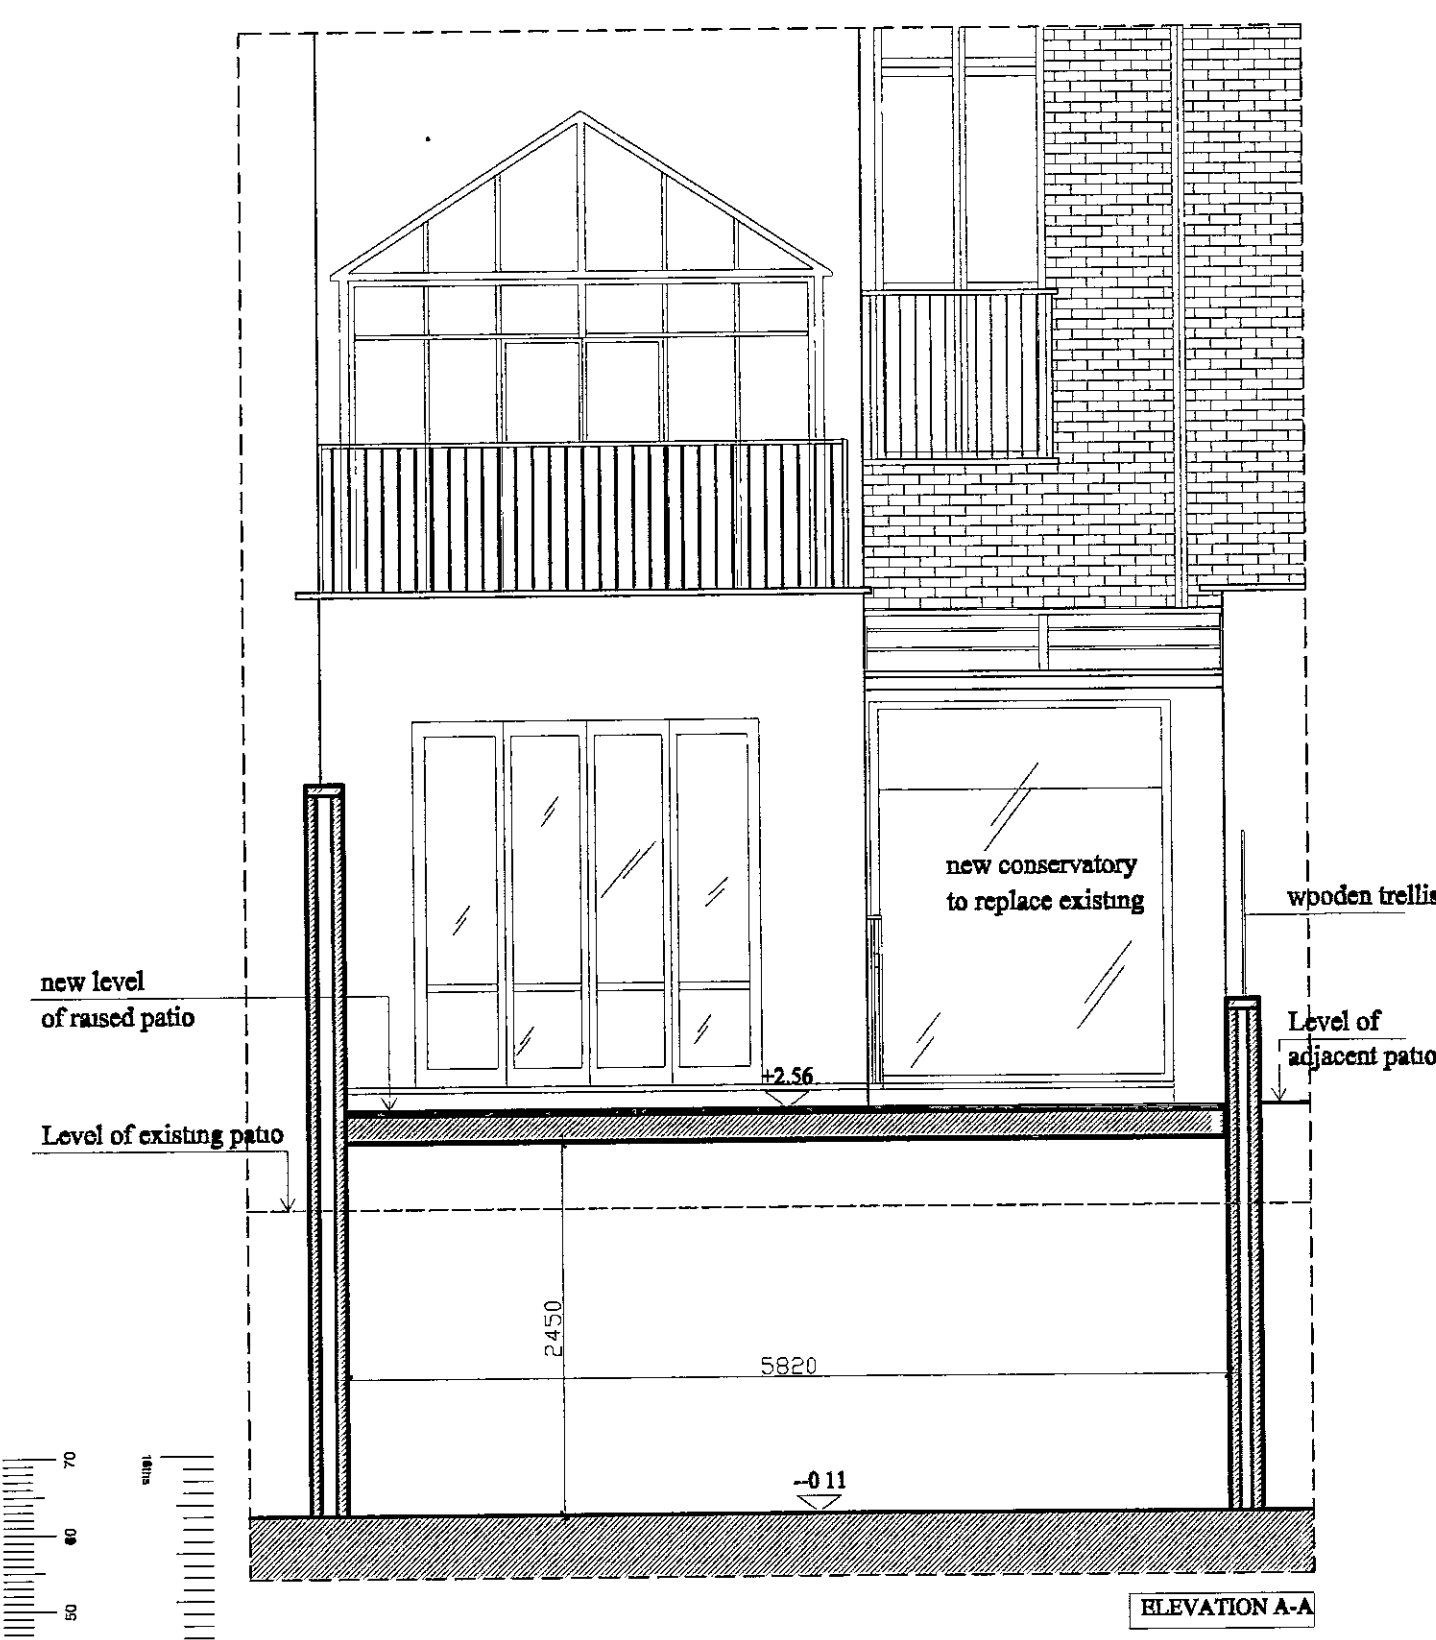

RECEIVED

R.B.K. & C.
TOWN PLANNING
19 DEC 2000
RECEIVED



404 The Chambers, Chelsea Harbour, London, SW10 0XP
Tel 0171 349 8882 Fax 0171 349 8616
info@markamdesign.com www.markamdesign.com

Client Mr & Mrs RISHANI
Project 35 Thurloe Square London SW7 2SR

Dwg Title PROPOSED LAYOUT
ELEVATIONS A/B/C

Date	Revisions





Comp Ref - Scale 1:50
Date 13/12/00 Drawn by VAL

Dwg No. RISH-TS/A06
Rev.

TP100/2905 ⑦


DELEGATED APPROVAL
26 FEB 2001

TOWN PLANNING
- 0 FEB 2001
RECEIVED

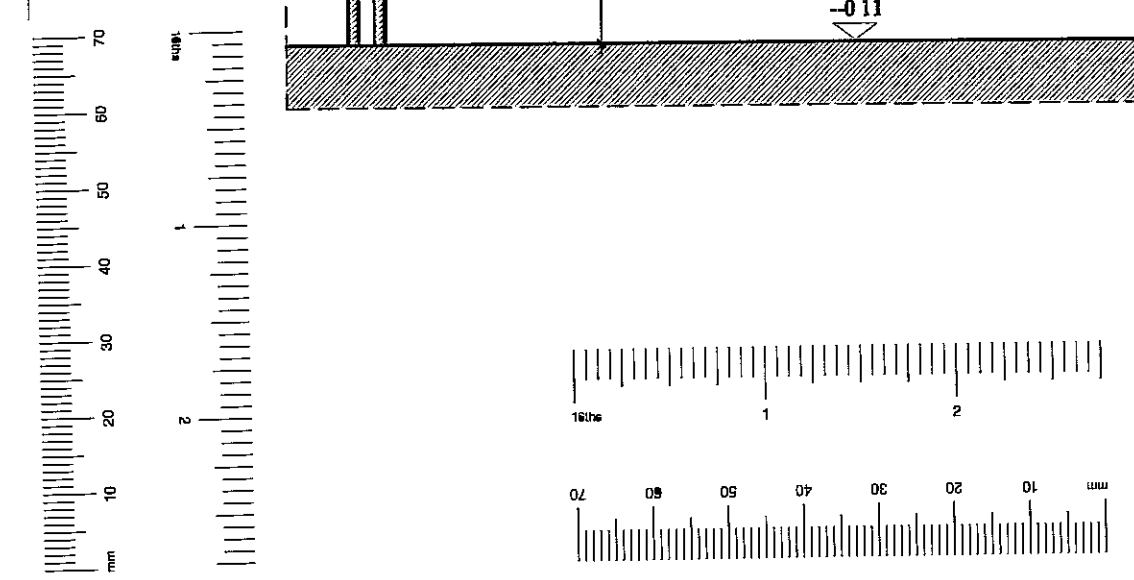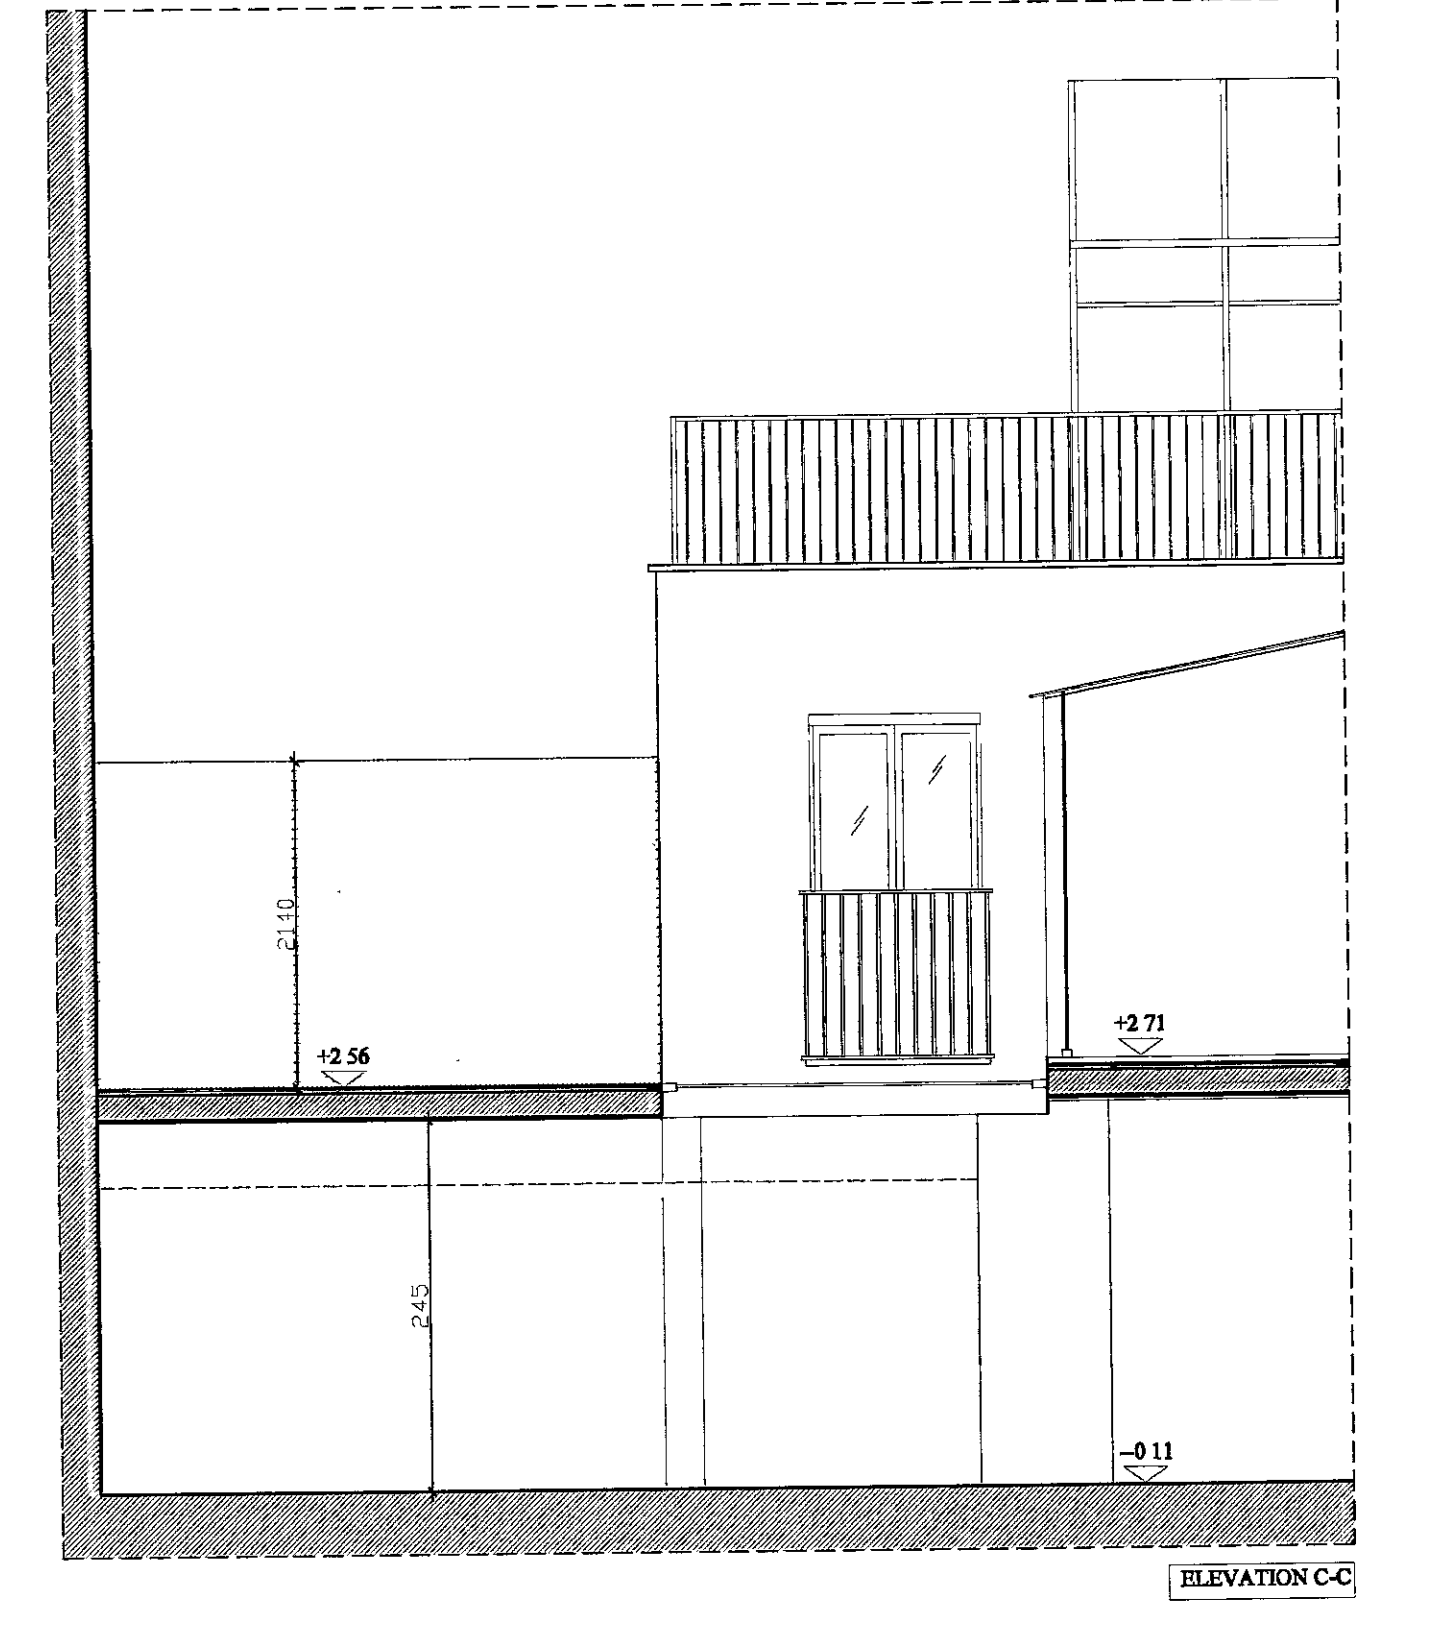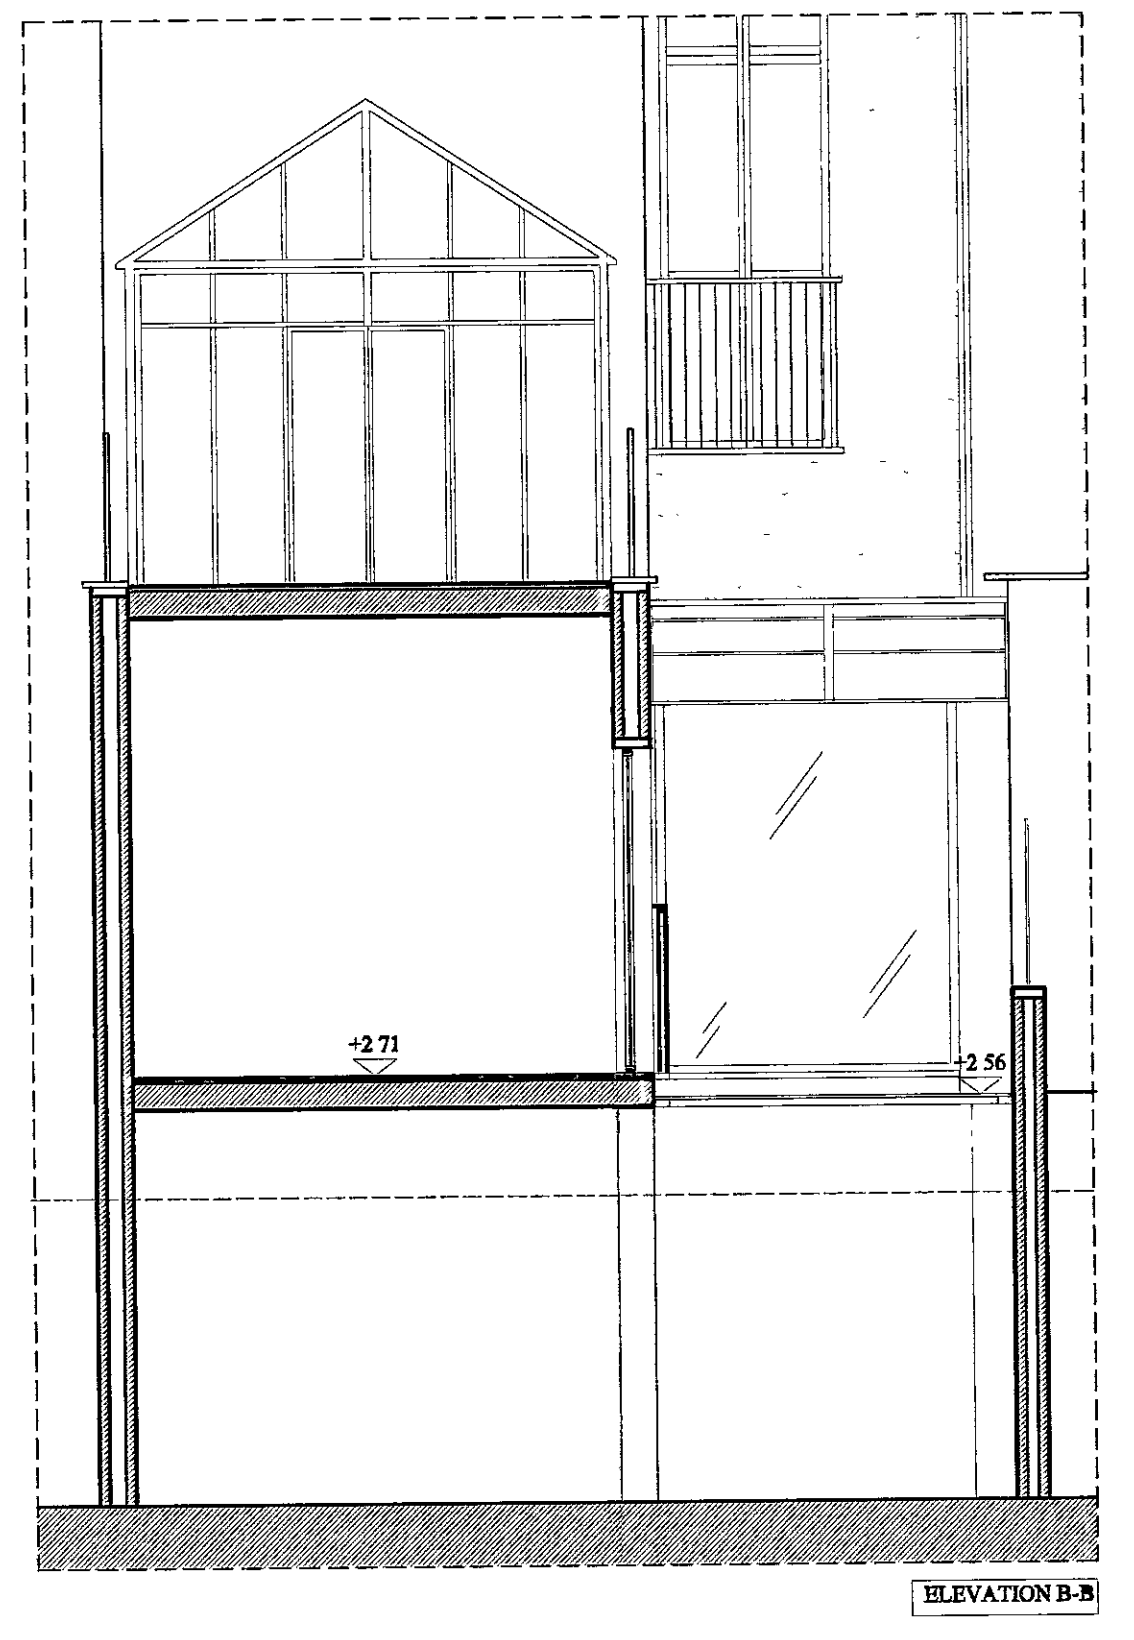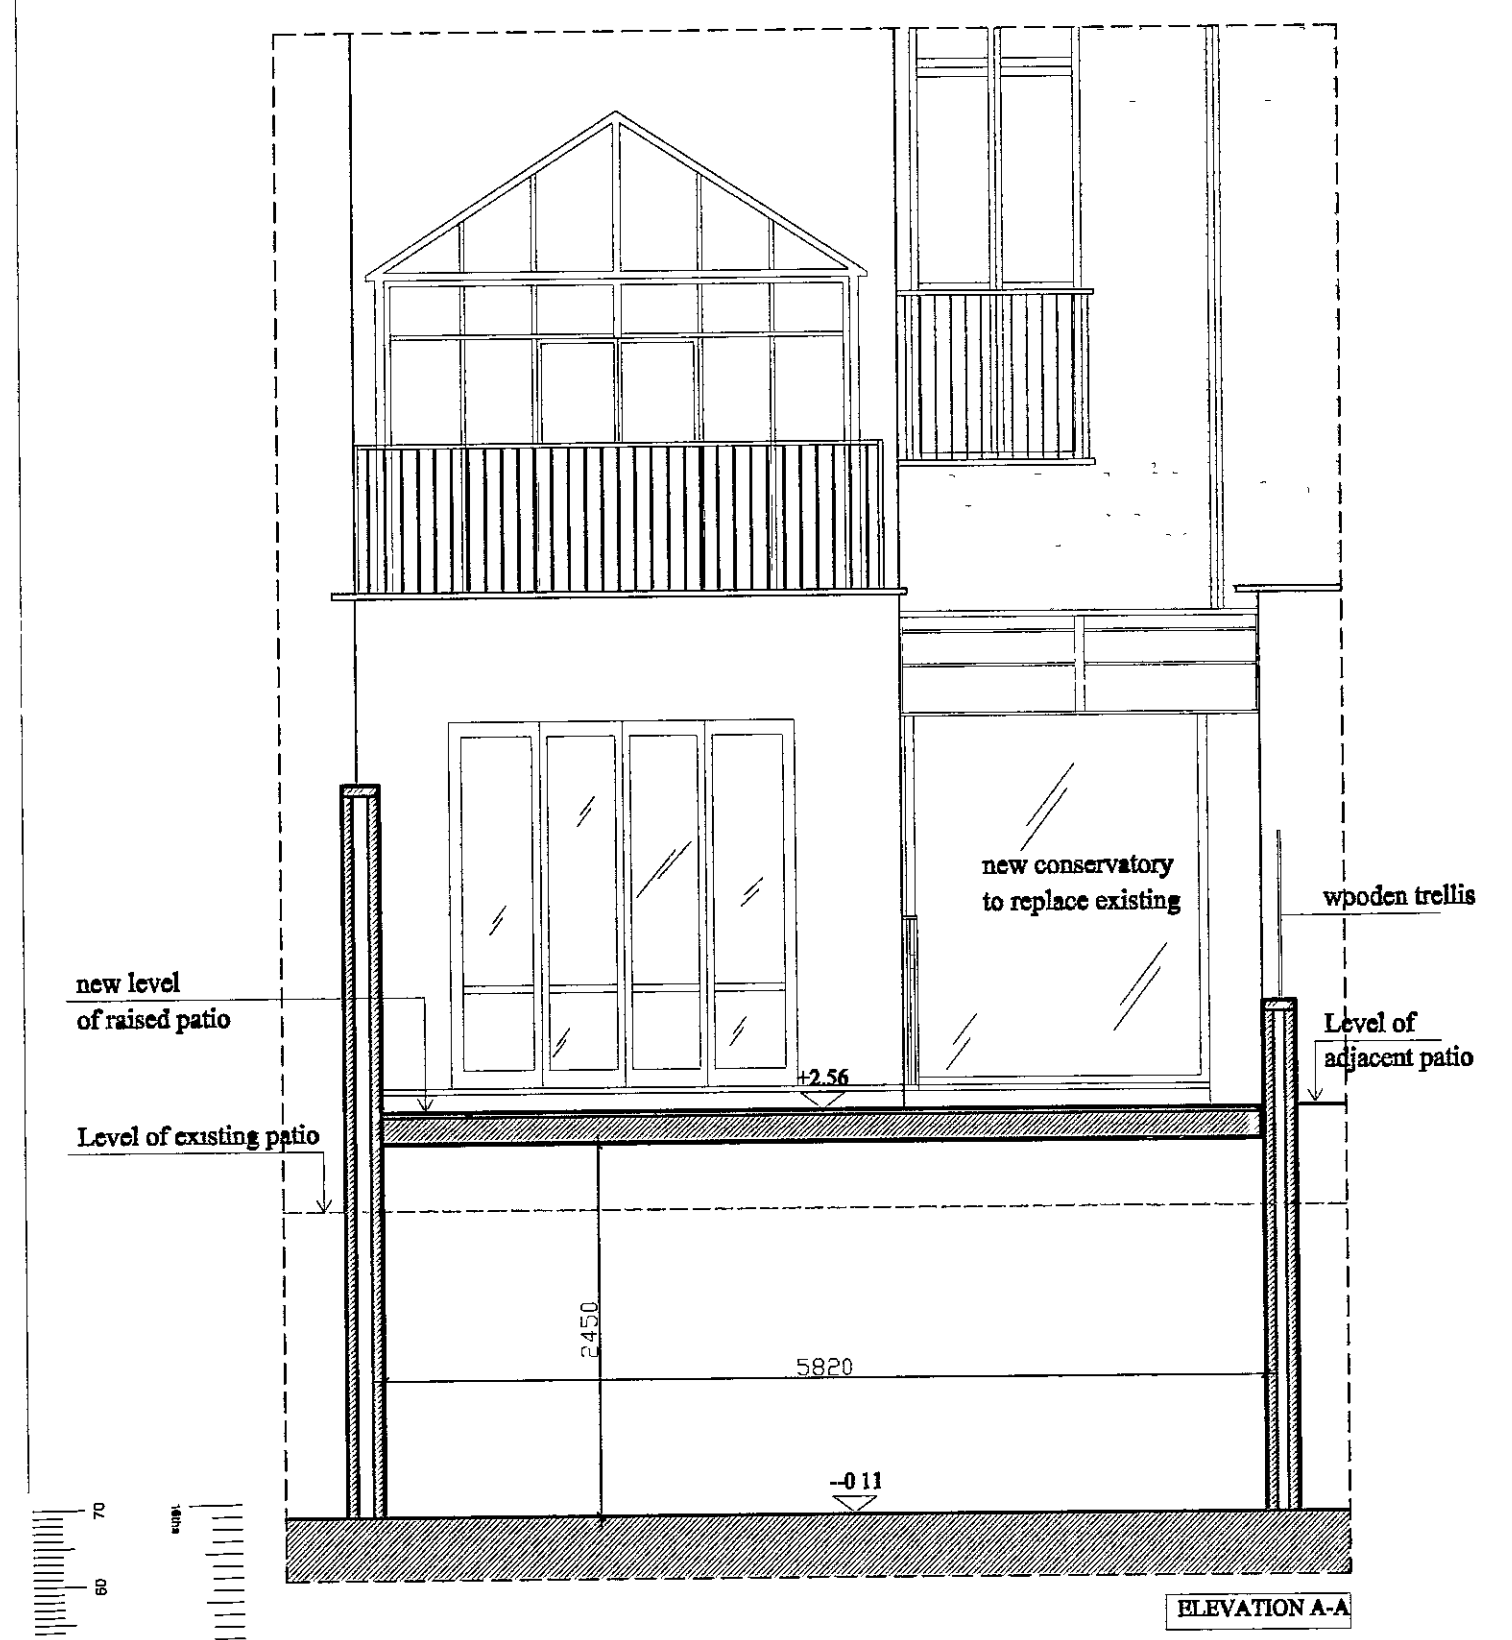

TP100/2904A

DELEGATED APPROVAL
26 FEB 2001

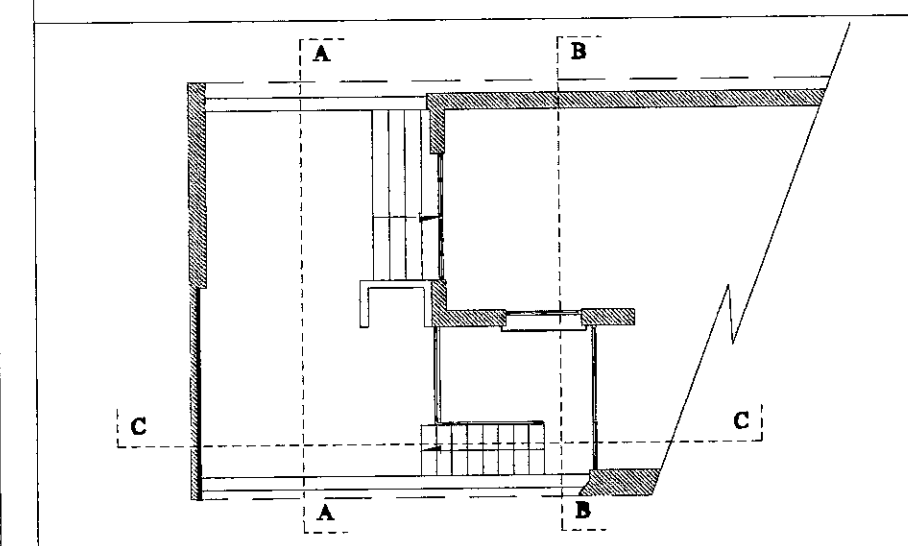

MARKAM
Architecture Refurbishment Interior Design

404 The Chambers, Chelsea Harbour, London, SW10 0XP
Tel 0171 349 0882 Fax 0171 349 8616
info@markamdesign.com www.markamdesign.com

Client **Mr & Mrs RISHANI**
Project **35 Thurloe Square London SW7 2SR**


Dwg Title
**PROPOSED LAYOUT
ELEVATIONS A/B/C**

Date	Revisions
A 22/01/01	Removal of rainwater gutter and glazing bar to ground floor conservatory
A 22/01/01	Recessing ground floor conservatory from side party wall and reducing height of front glass.


Comp Ref - Scale **1:50**
Date **13/12/00** Drawn by **VAL**

Dwg. No **RISH-TS/A06** Rev **A**


REKUC
TOWN PLANNING
- FEB 2001
RECEIVED

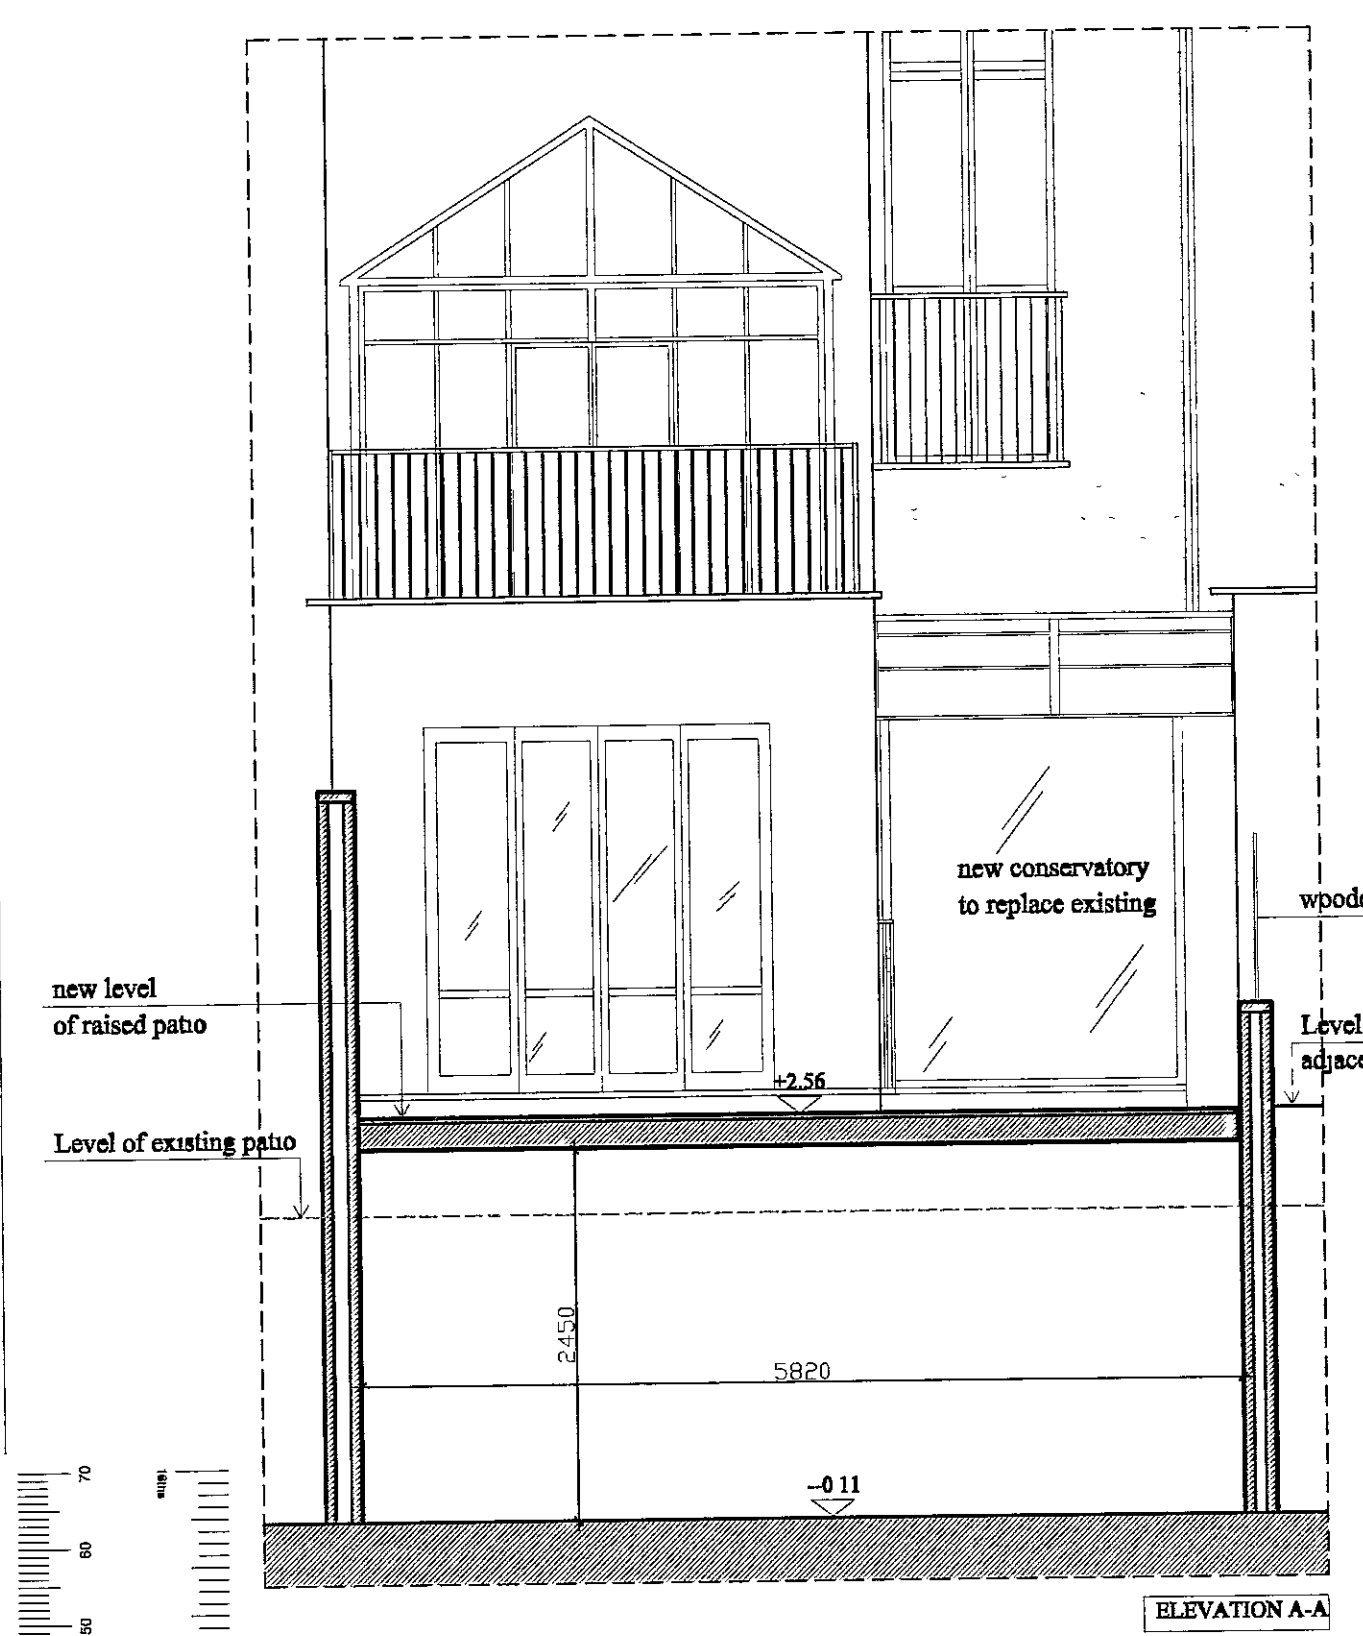



ELEVATION A-A

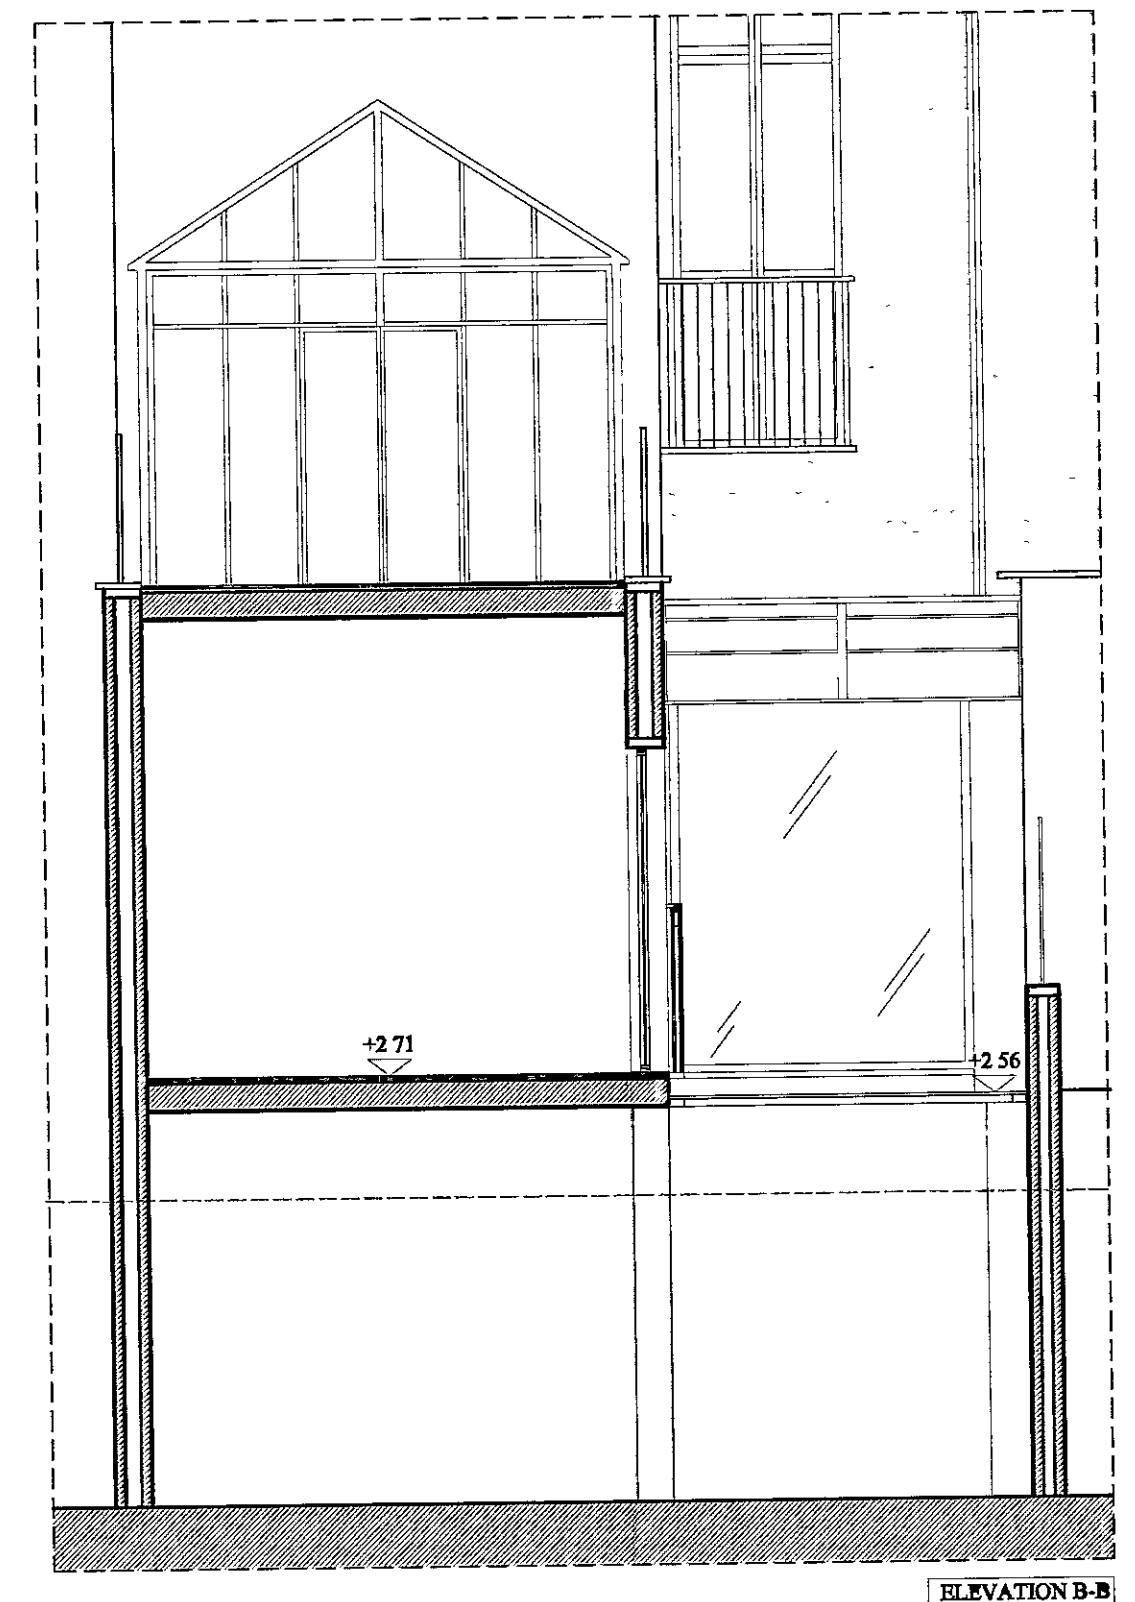

ELEVATION B-B

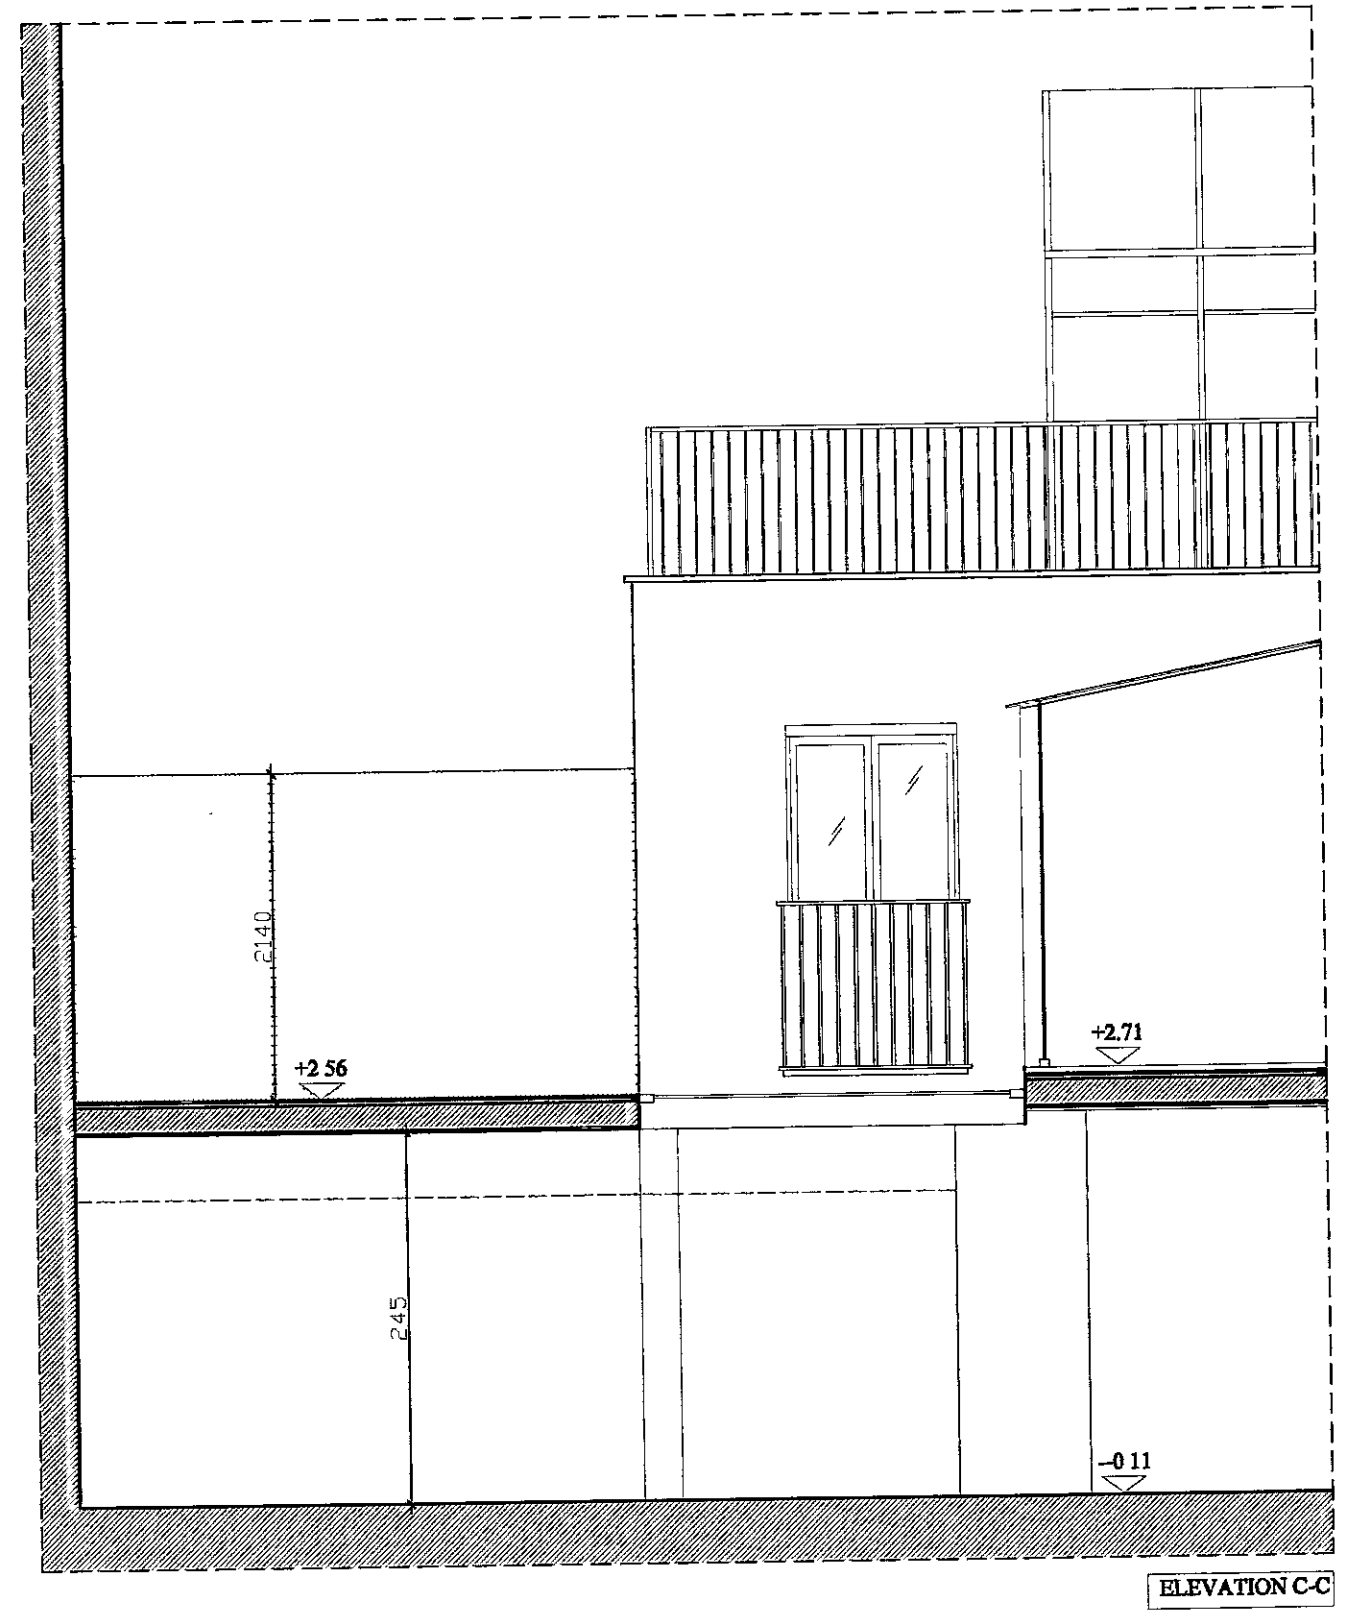

ELEVATION C-C

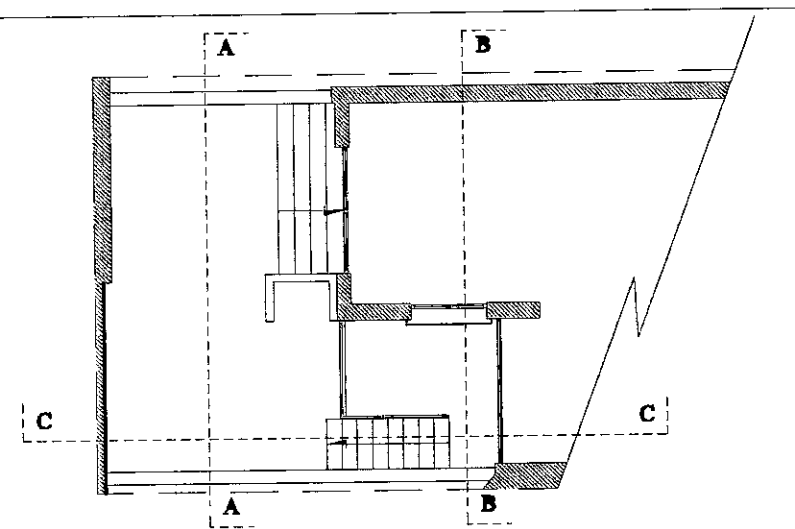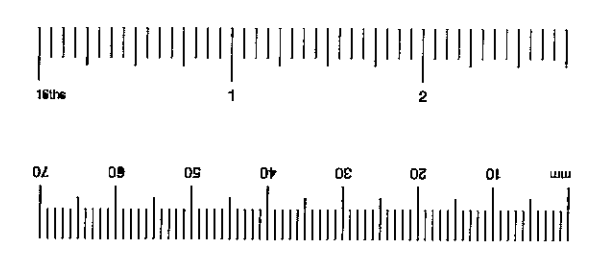

PT/0012904A



404 The Chambers, Chelsea Harbour, London, SW10 0NP
Tel. 0171 349 9882 Fax. 0171 349 8616
info@markamdesign.com www.markamdesign.com

Client
Mr & Mrs RISHANI
Project
35 Thurloe Square London SW7 2SR

Dwg Title
**PROPOSED LAYOUT
ELEVATIONS A/B/C**

Date	Revisions
22/01/01	Removal of rainwater gutter and glazing bar to ground floor conservatory
22/01/01	Recessing ground floor conservatory from side party wall and reducing height of front glass

Comp Ref - Scale 1:50
Date 13/12/00 Drawn by VAL

Dwg No.
RISH-TS/A06
Rev
A