
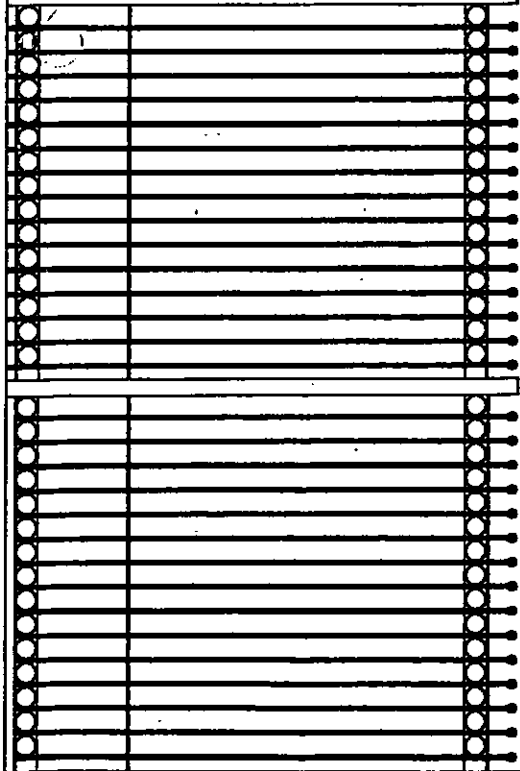
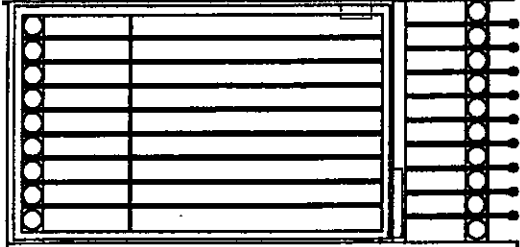


PP002910

15-95 WEST ROW W10

SKETCH OF PROPOSED GATES


2.6m High.

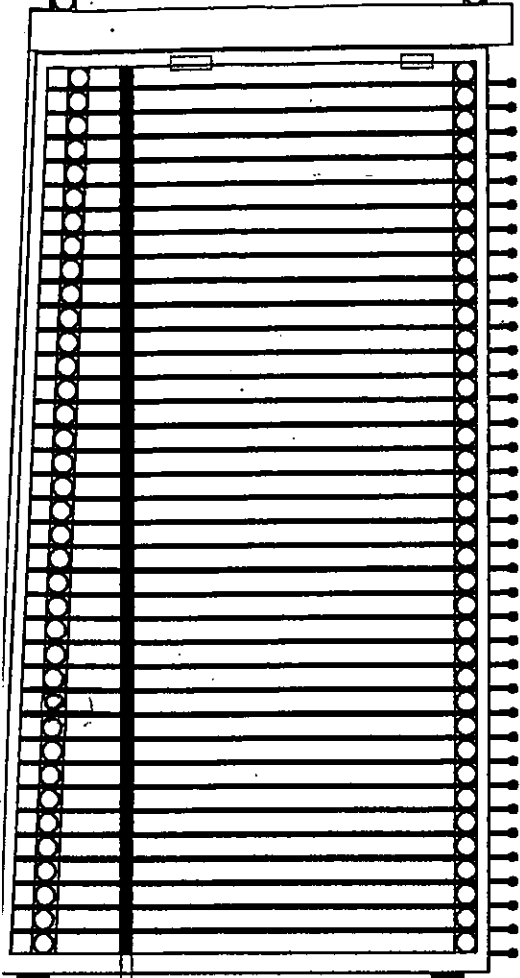

DELEGATED  
APPROVAL  
5 FEB 2001

R.B.K.& C.  
TOWN PLANNING  
19 DEC 2000  
RECEIVED

PROPOSED NEW CATZ.

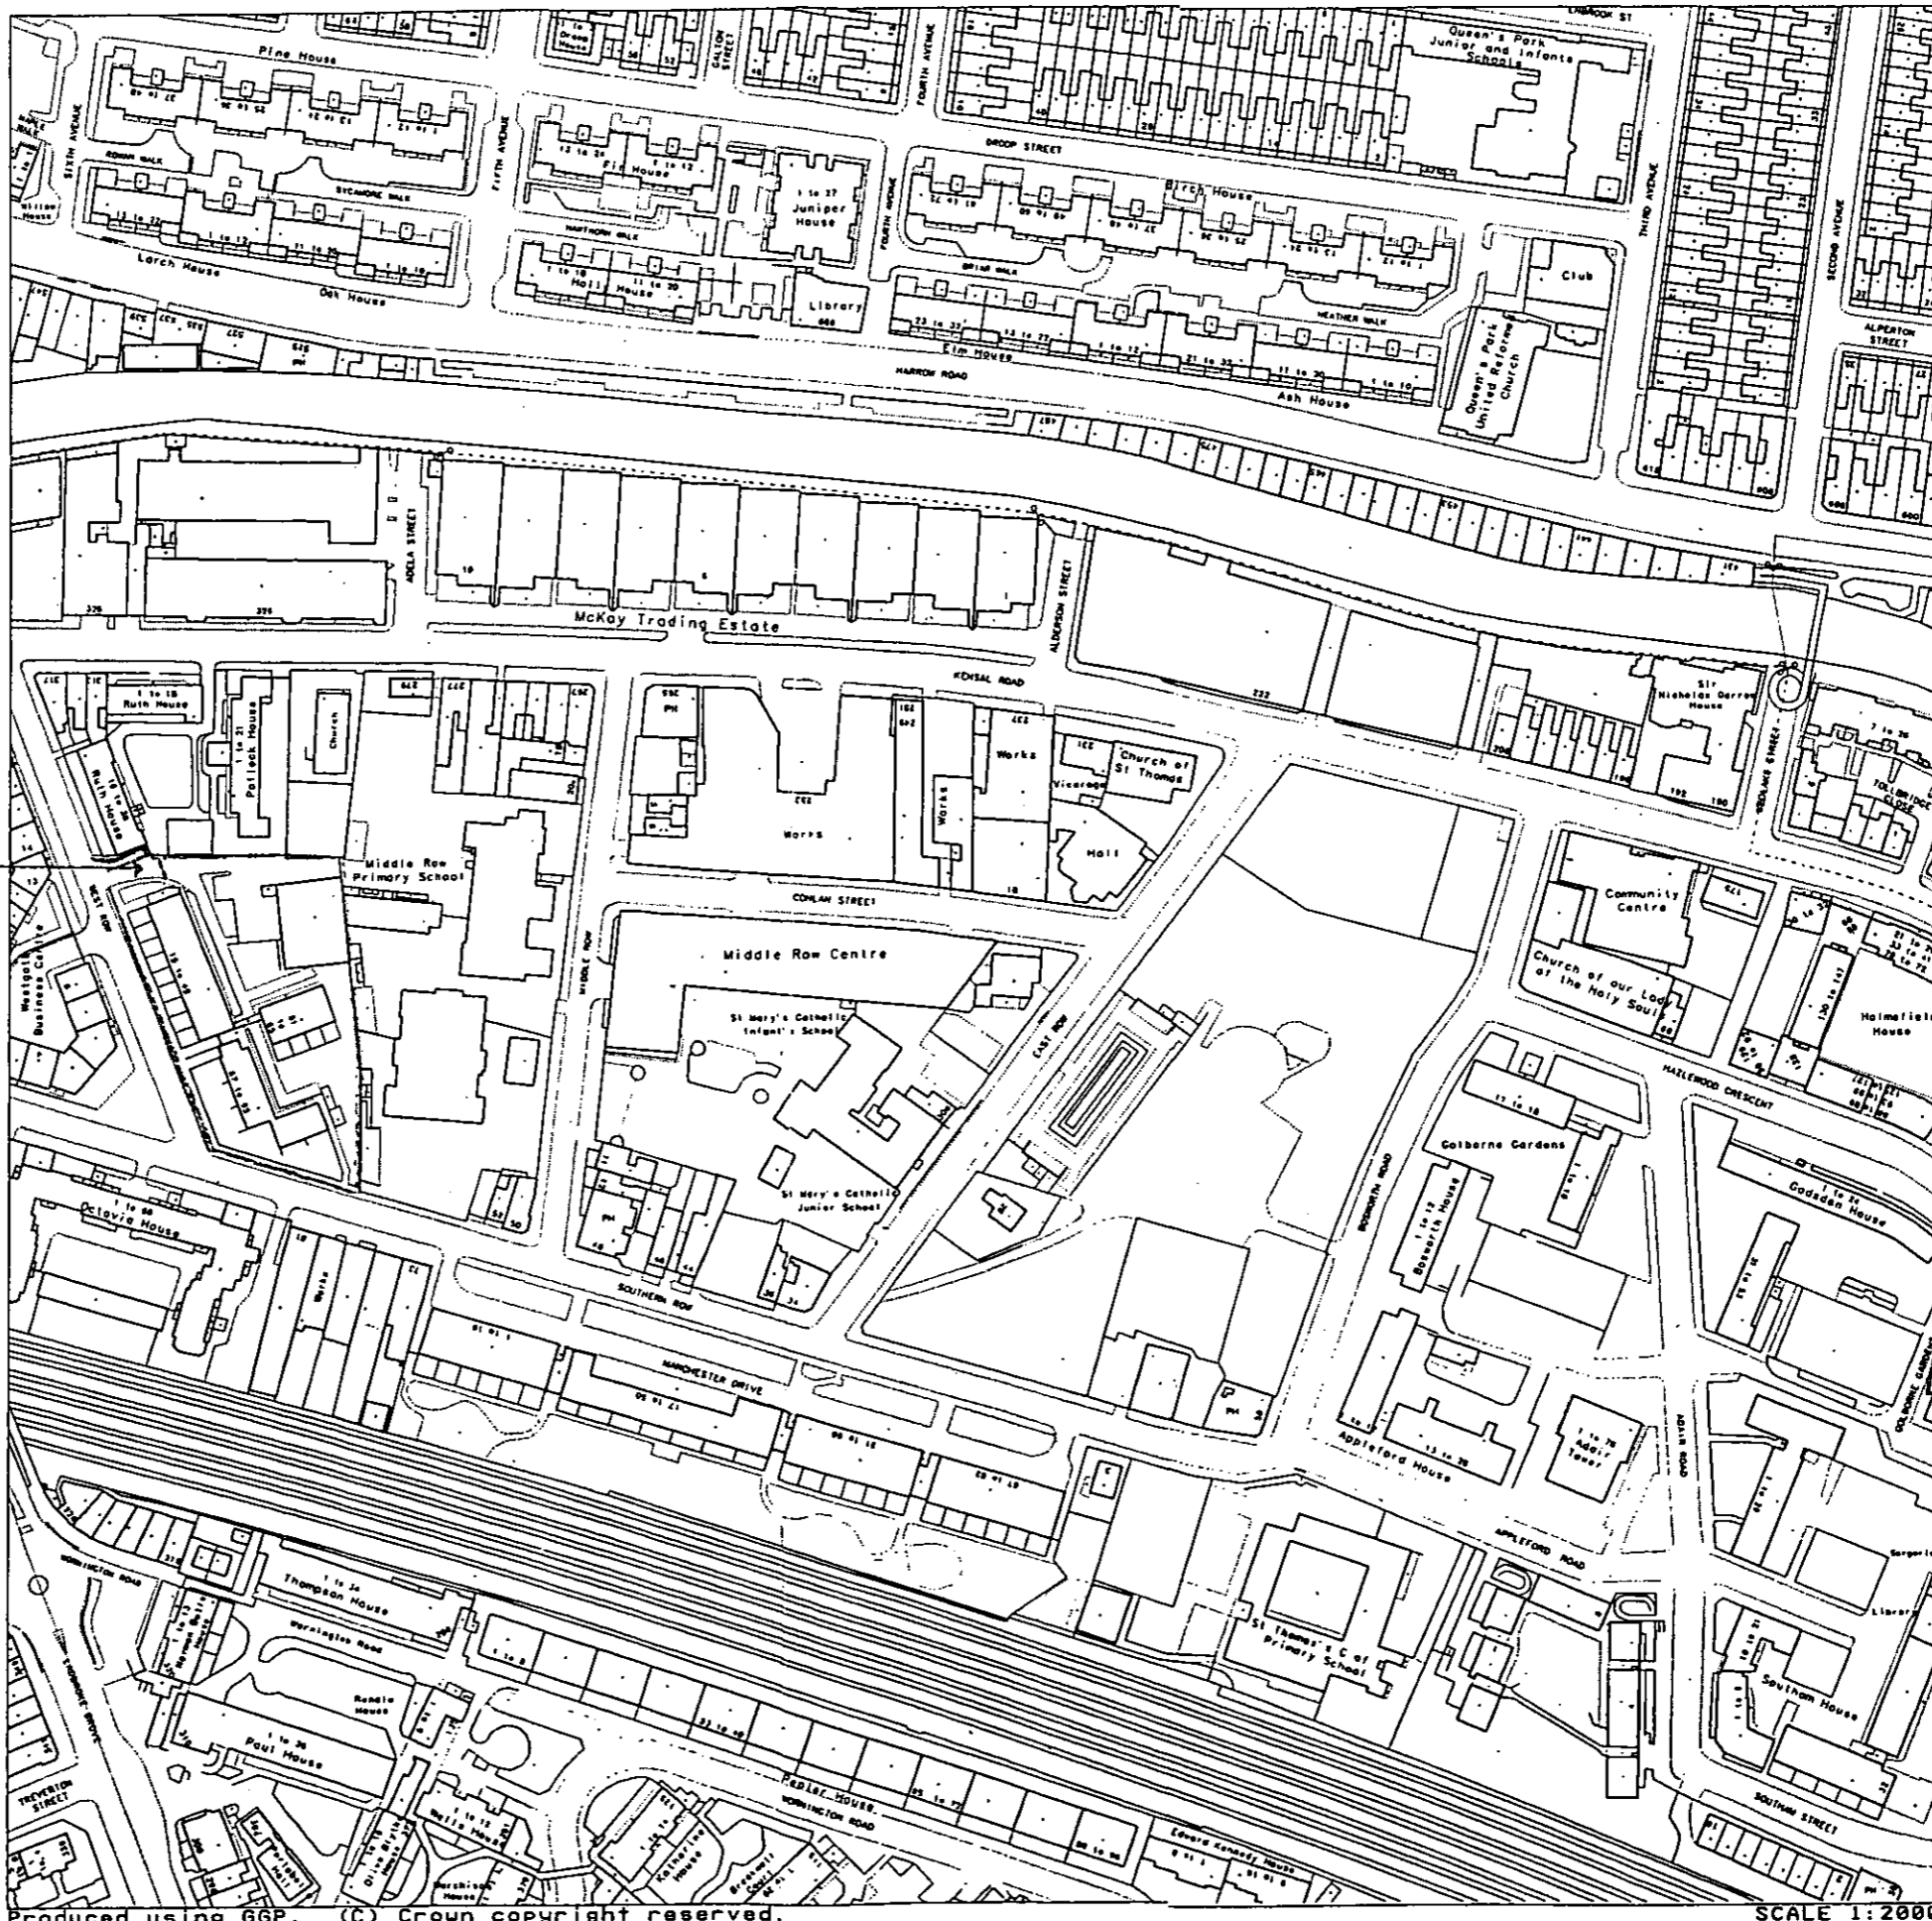

4

6

9

DELEGATED  
 APPROVING  
 5 FEB 1981  
 TOWN PLANNING  
 R. P. PALMER  
 19 DEC 1980  
 RECEIVED