



EXISTING






PROPOSED

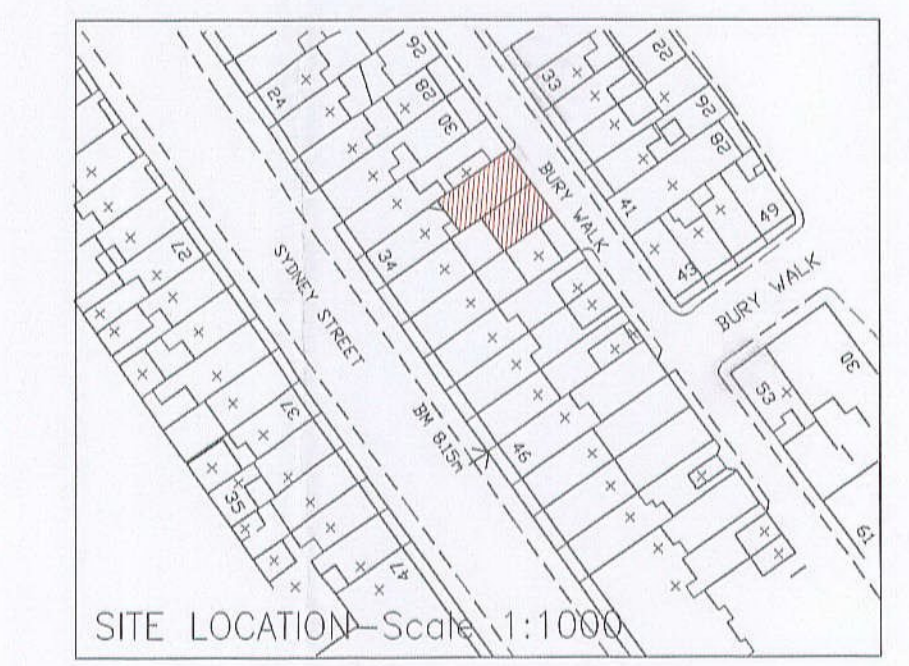

PP/00/2836/A



5th February	Window to parking altered	B
26/01/01	ROOF TERRACE REMOVED WINDOWS ALTERED	A
Date	Revision/Issue	Rev

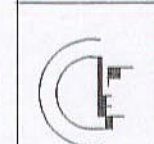Drawing Title			
PROPOSALS			
 Donal Carey & Company 8 BRITTEN HOUSE, BRITTEN STREET, CHELSEA LONDON SW3 3UB Tel: 020 7352 3731			
Project Title			
34/36 BURY WALK, CHELSEA, SW3			
Scale	Project	Sheet	Rev
1:50	1095	- 03	B
Date	4/8/00		

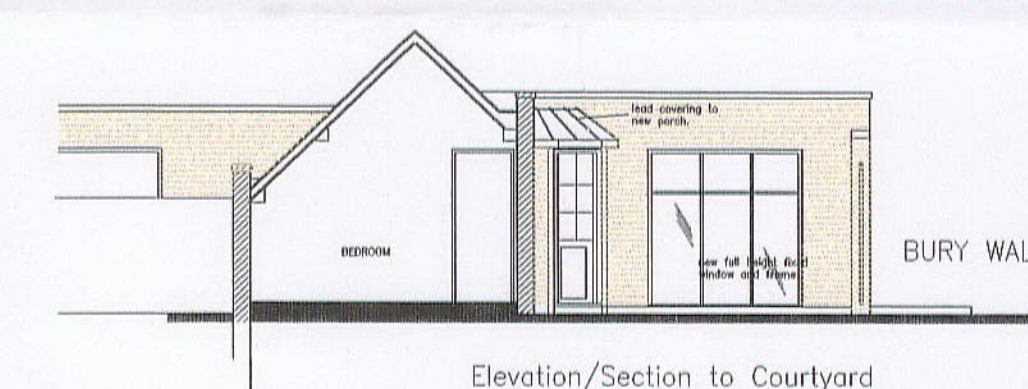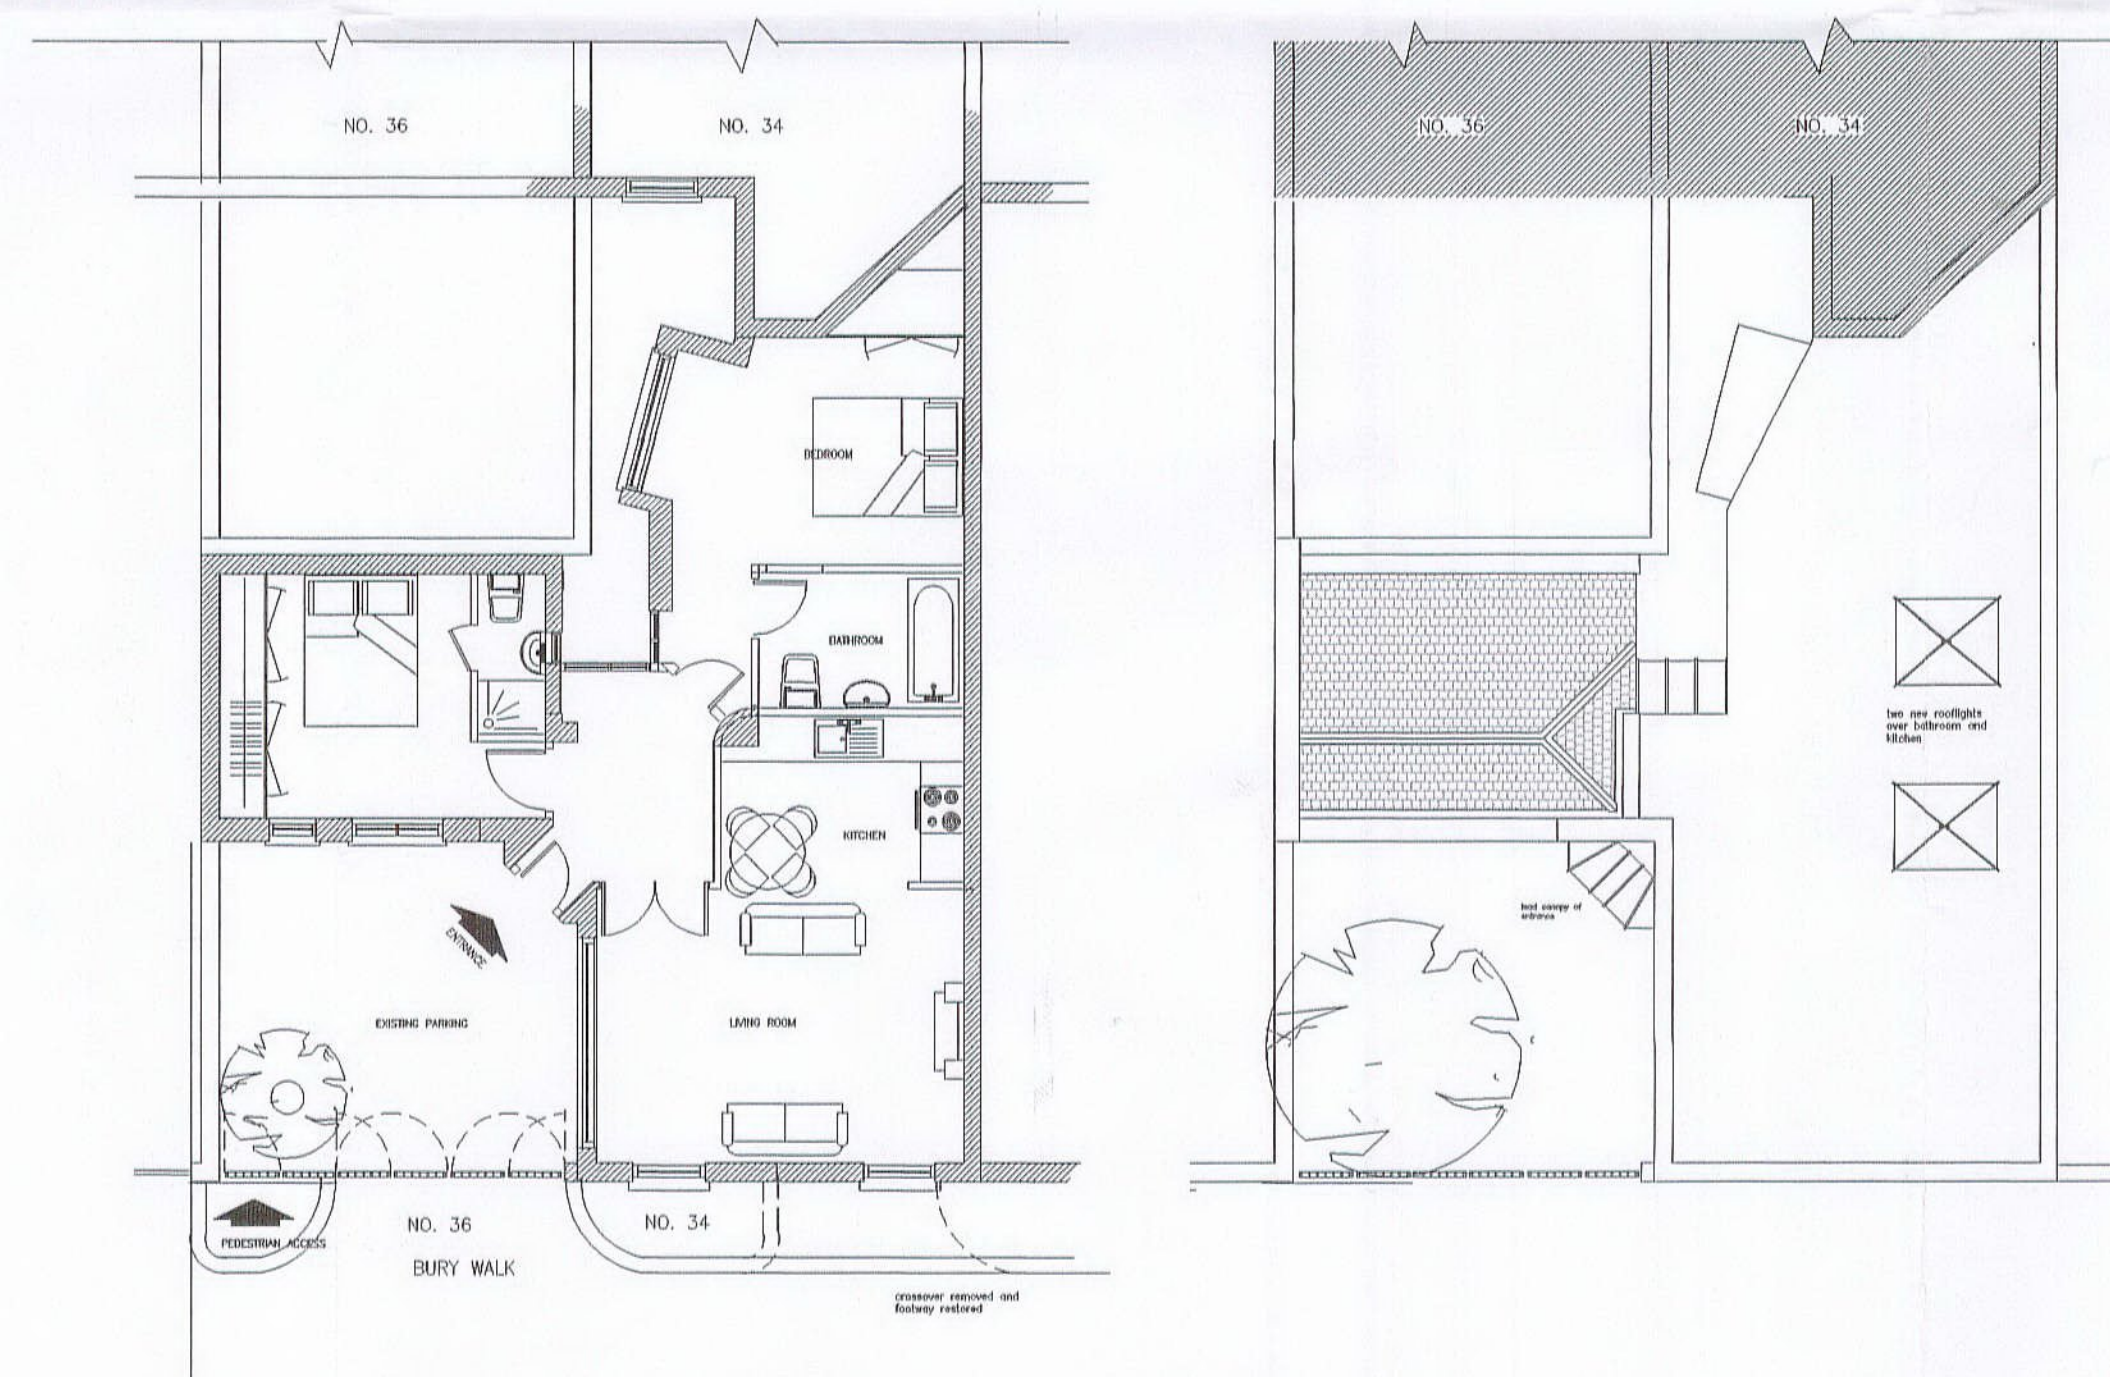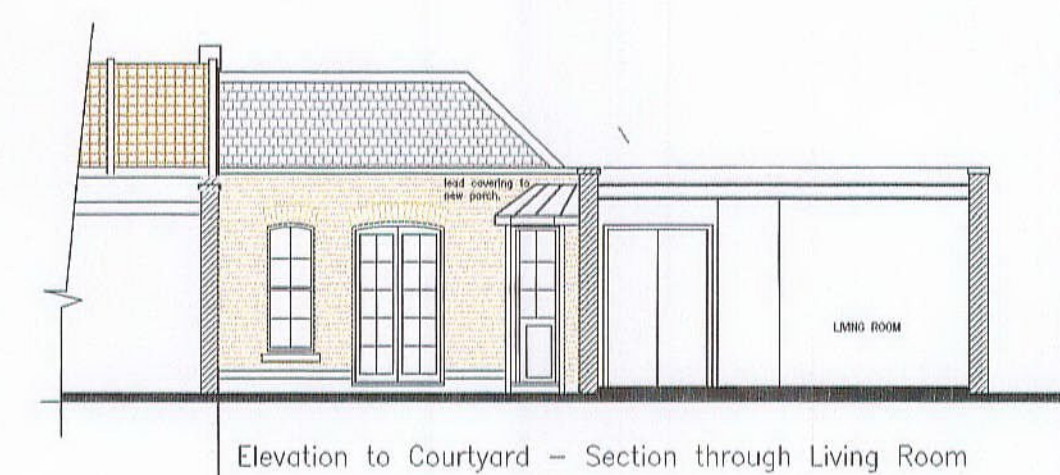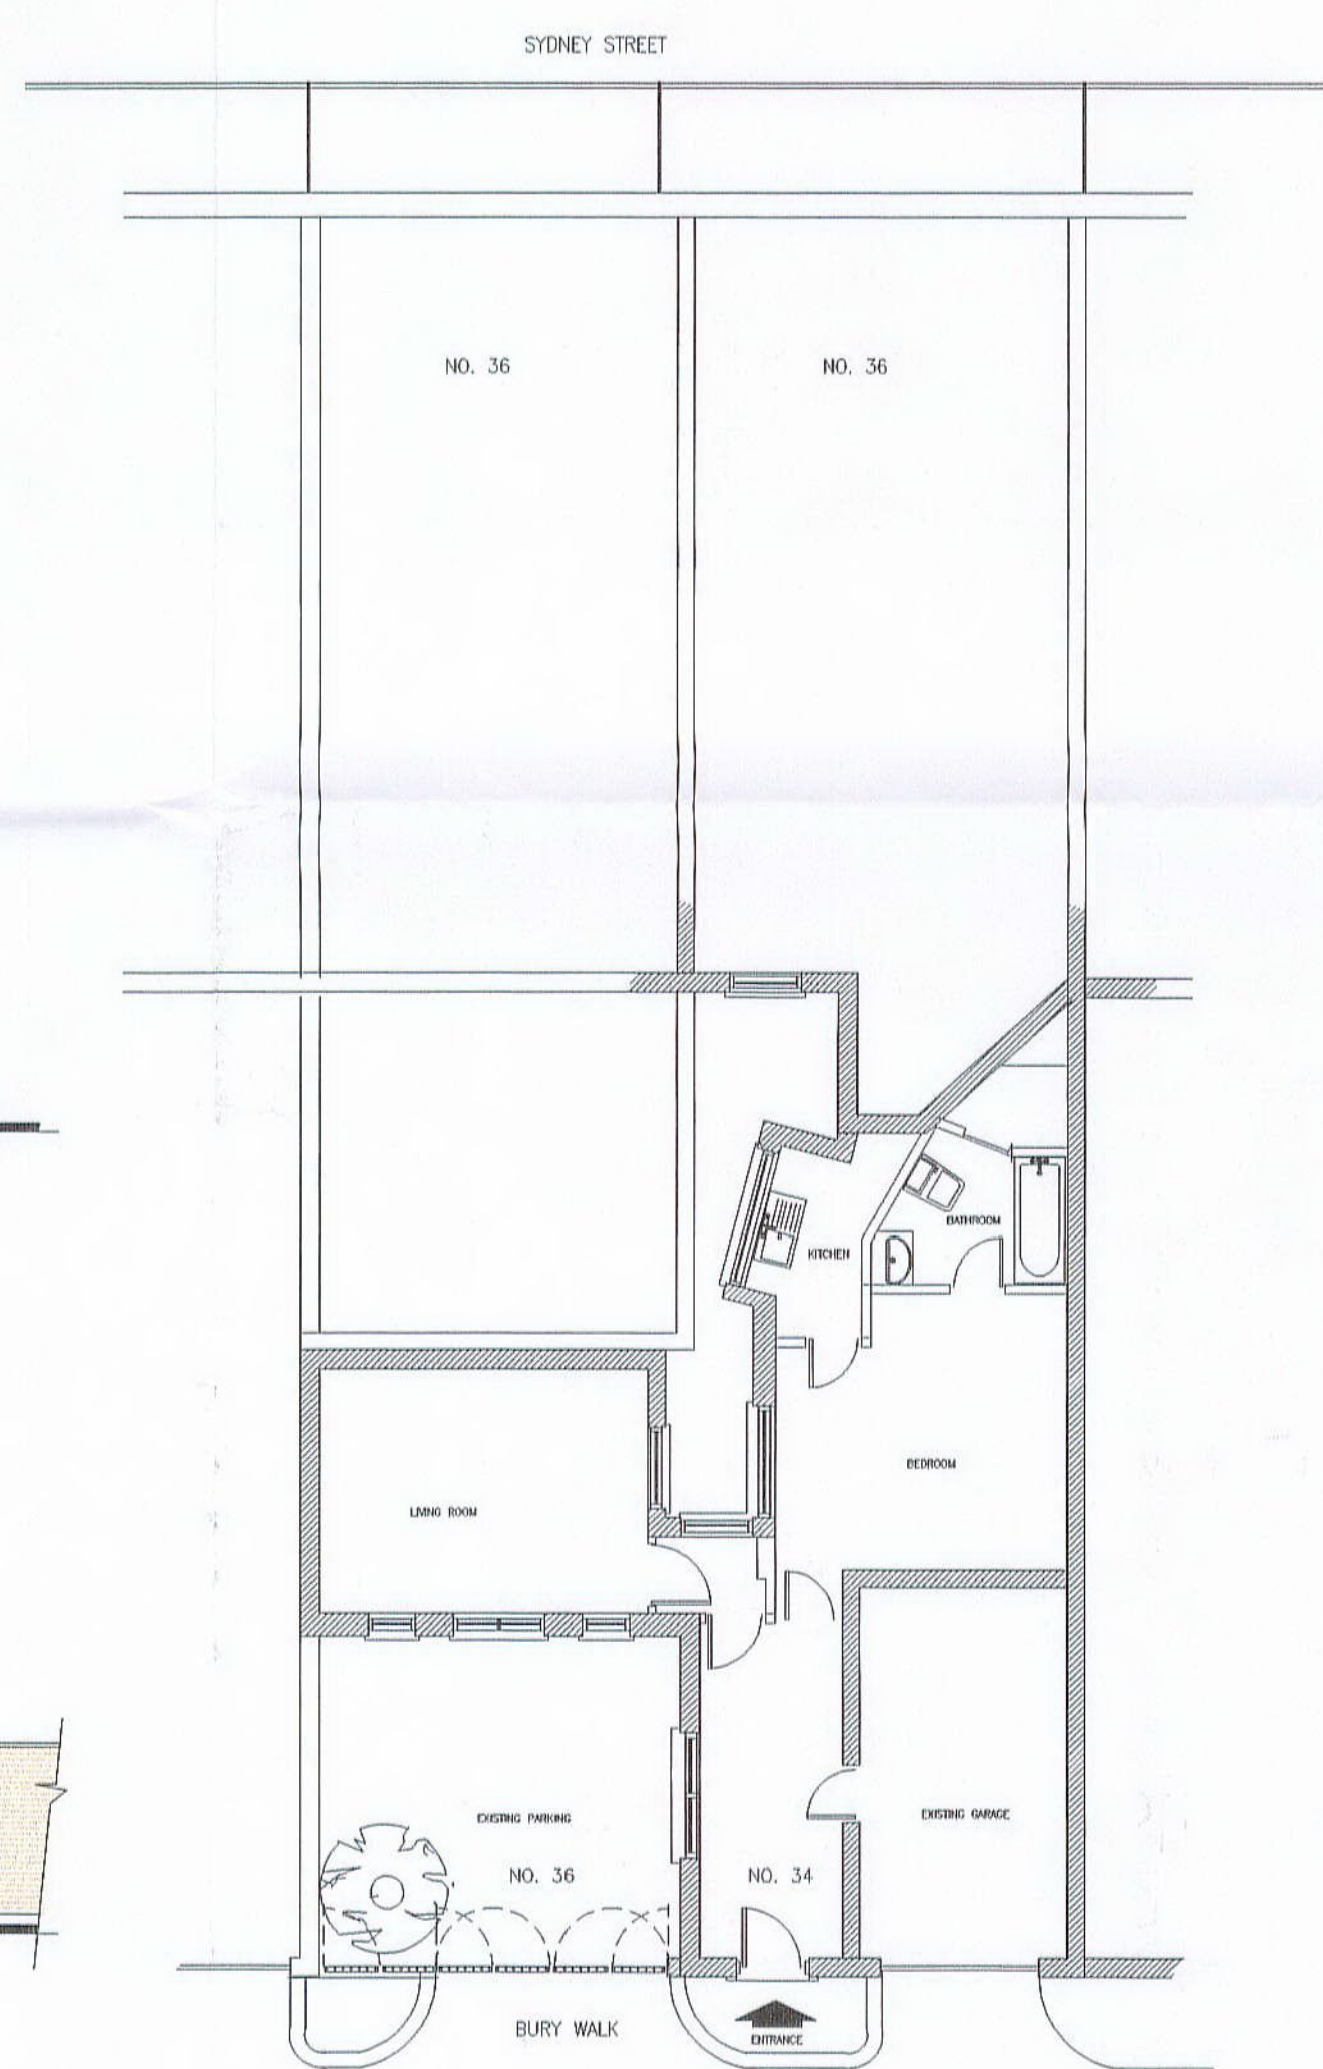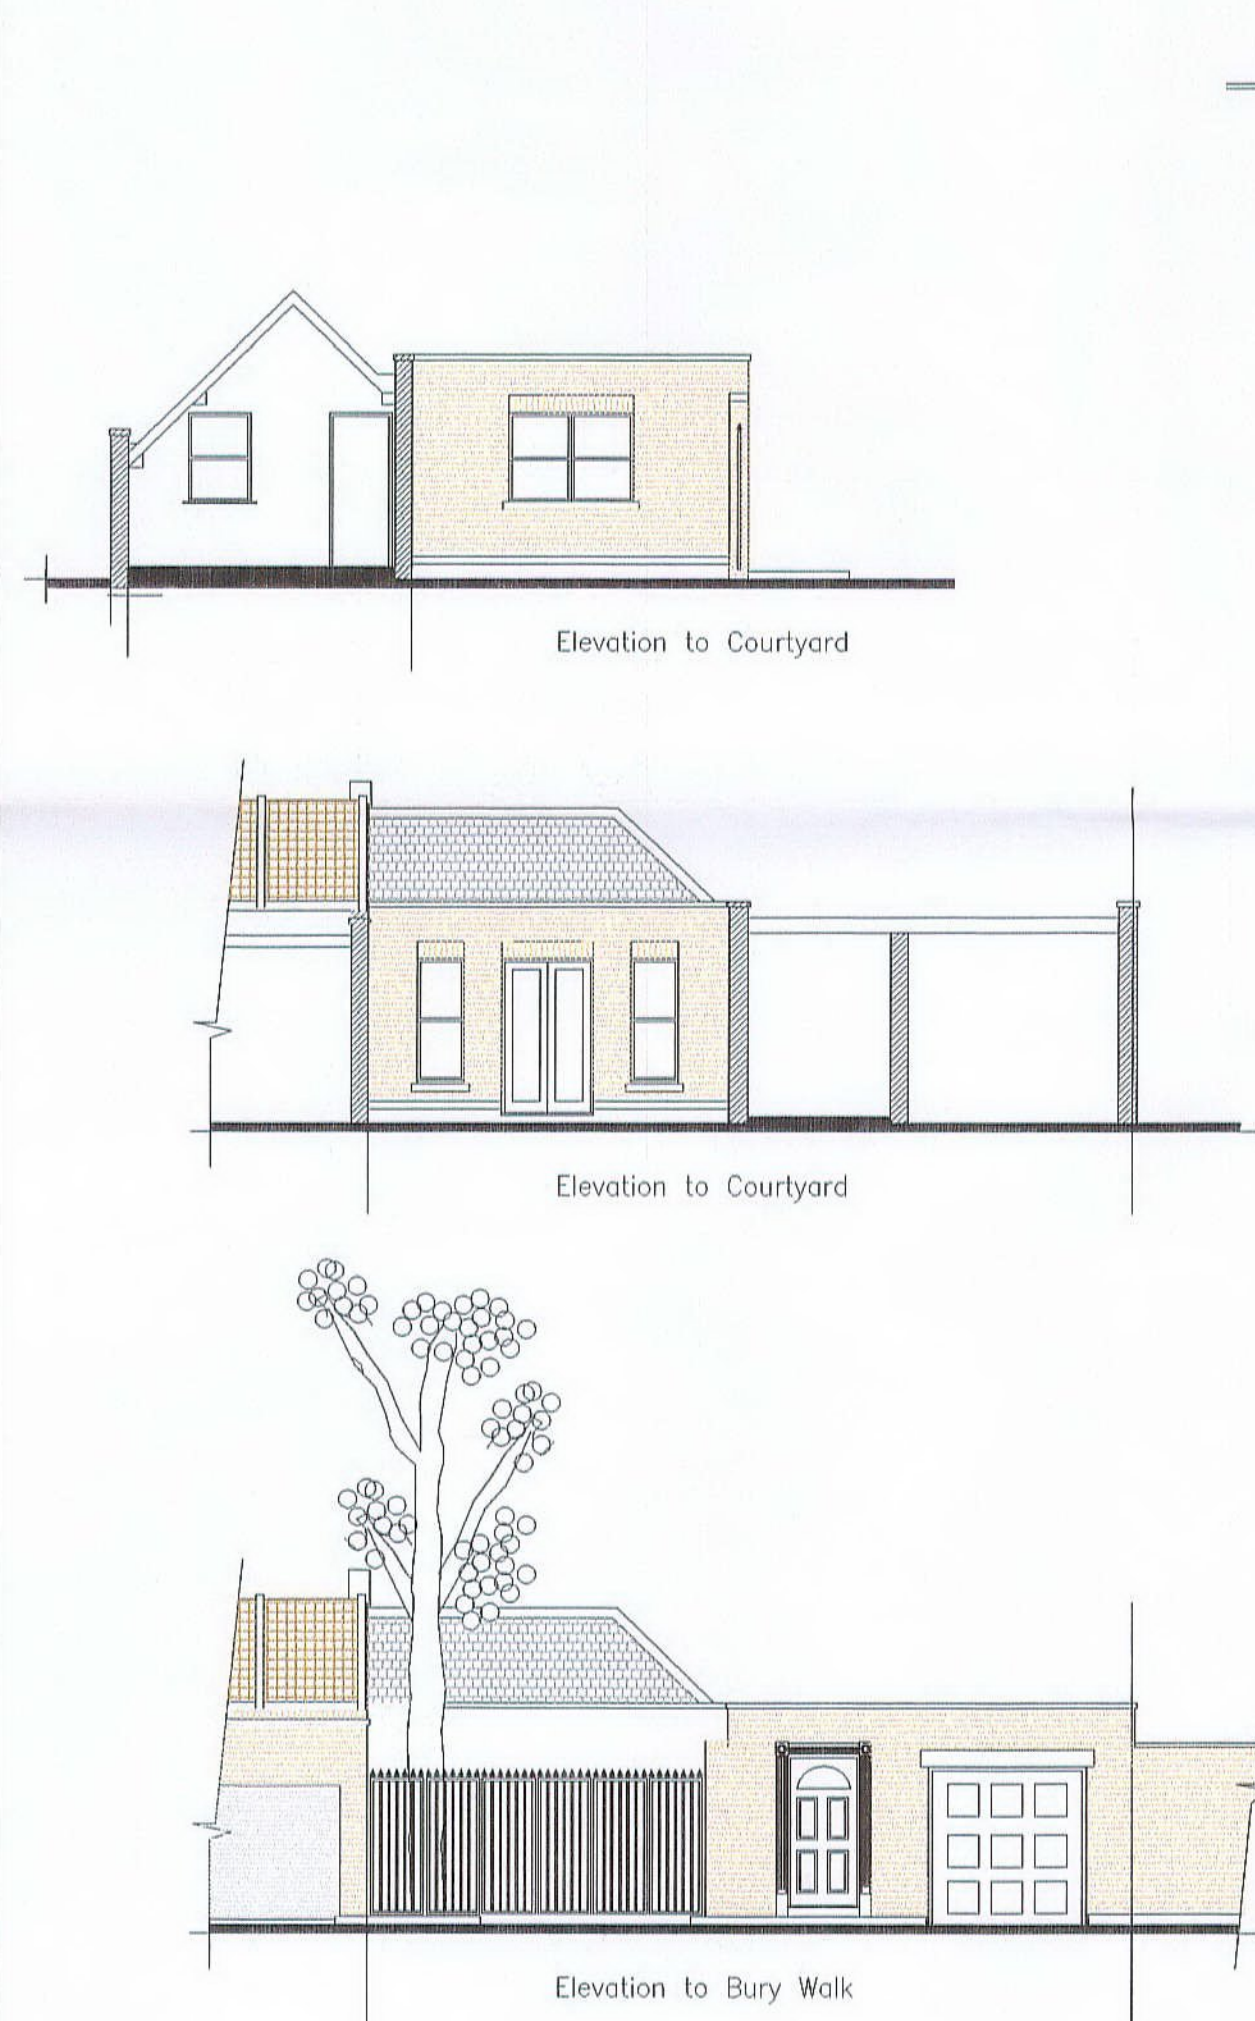

EXISTING

PROPOSED

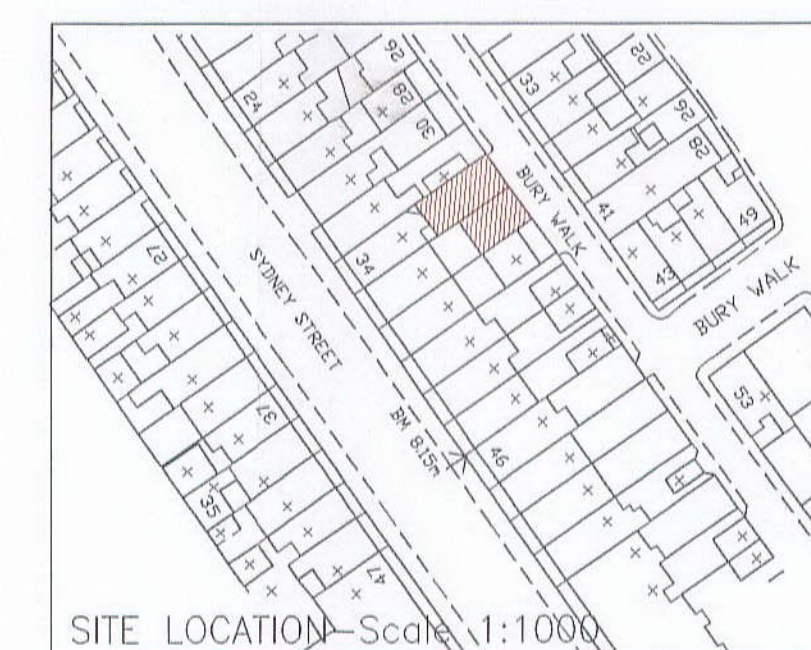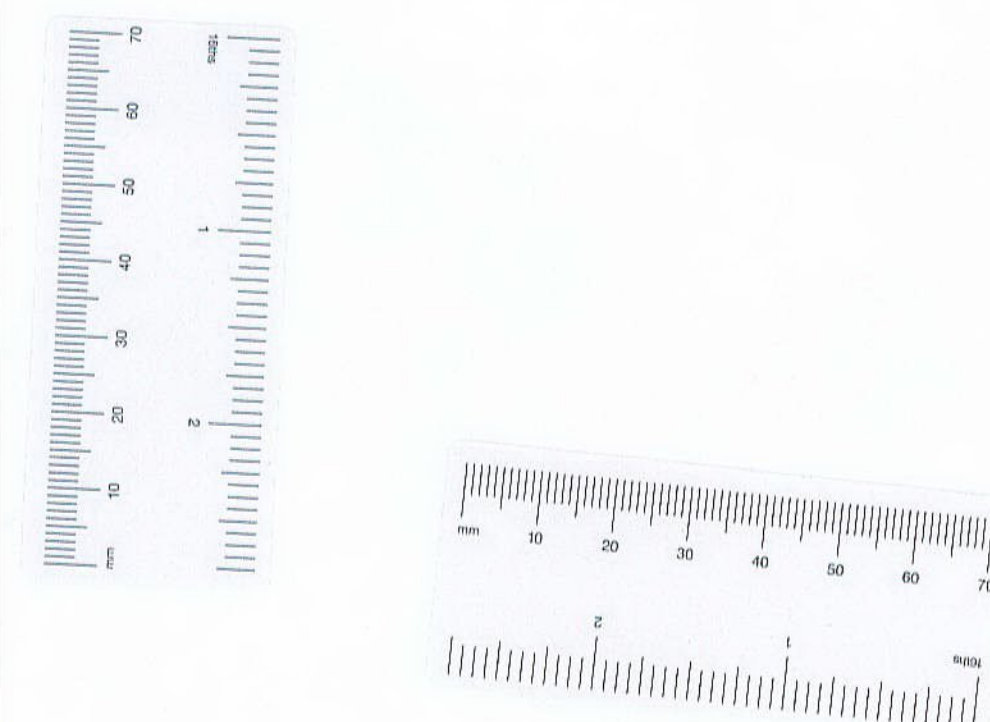

R.B.K.C.
 APPROVED BY
 THE COUNCIL ON
 27 MAR 2001

PP/00/2836/A


Date	Revision/Issue	By
5th February	Window to parking altered	B
26/01/01	ROOF TERRACE REMOVED WINDOWS ALTERED	A

Drawing Title
 PROPOSALS



Donal Carey & Company
 8 BRITTEN HOUSE,
 BRITTEN STREET, CHELSEA
 LONDON SW3 3UB
 Tel: 020 7352 3731

Project Title
 34/36 BURY WALK,
 CHELSEA, SW3



Scale	Project	Sheet	Rev
1:50	1095	03	B
Date	4/8/00		

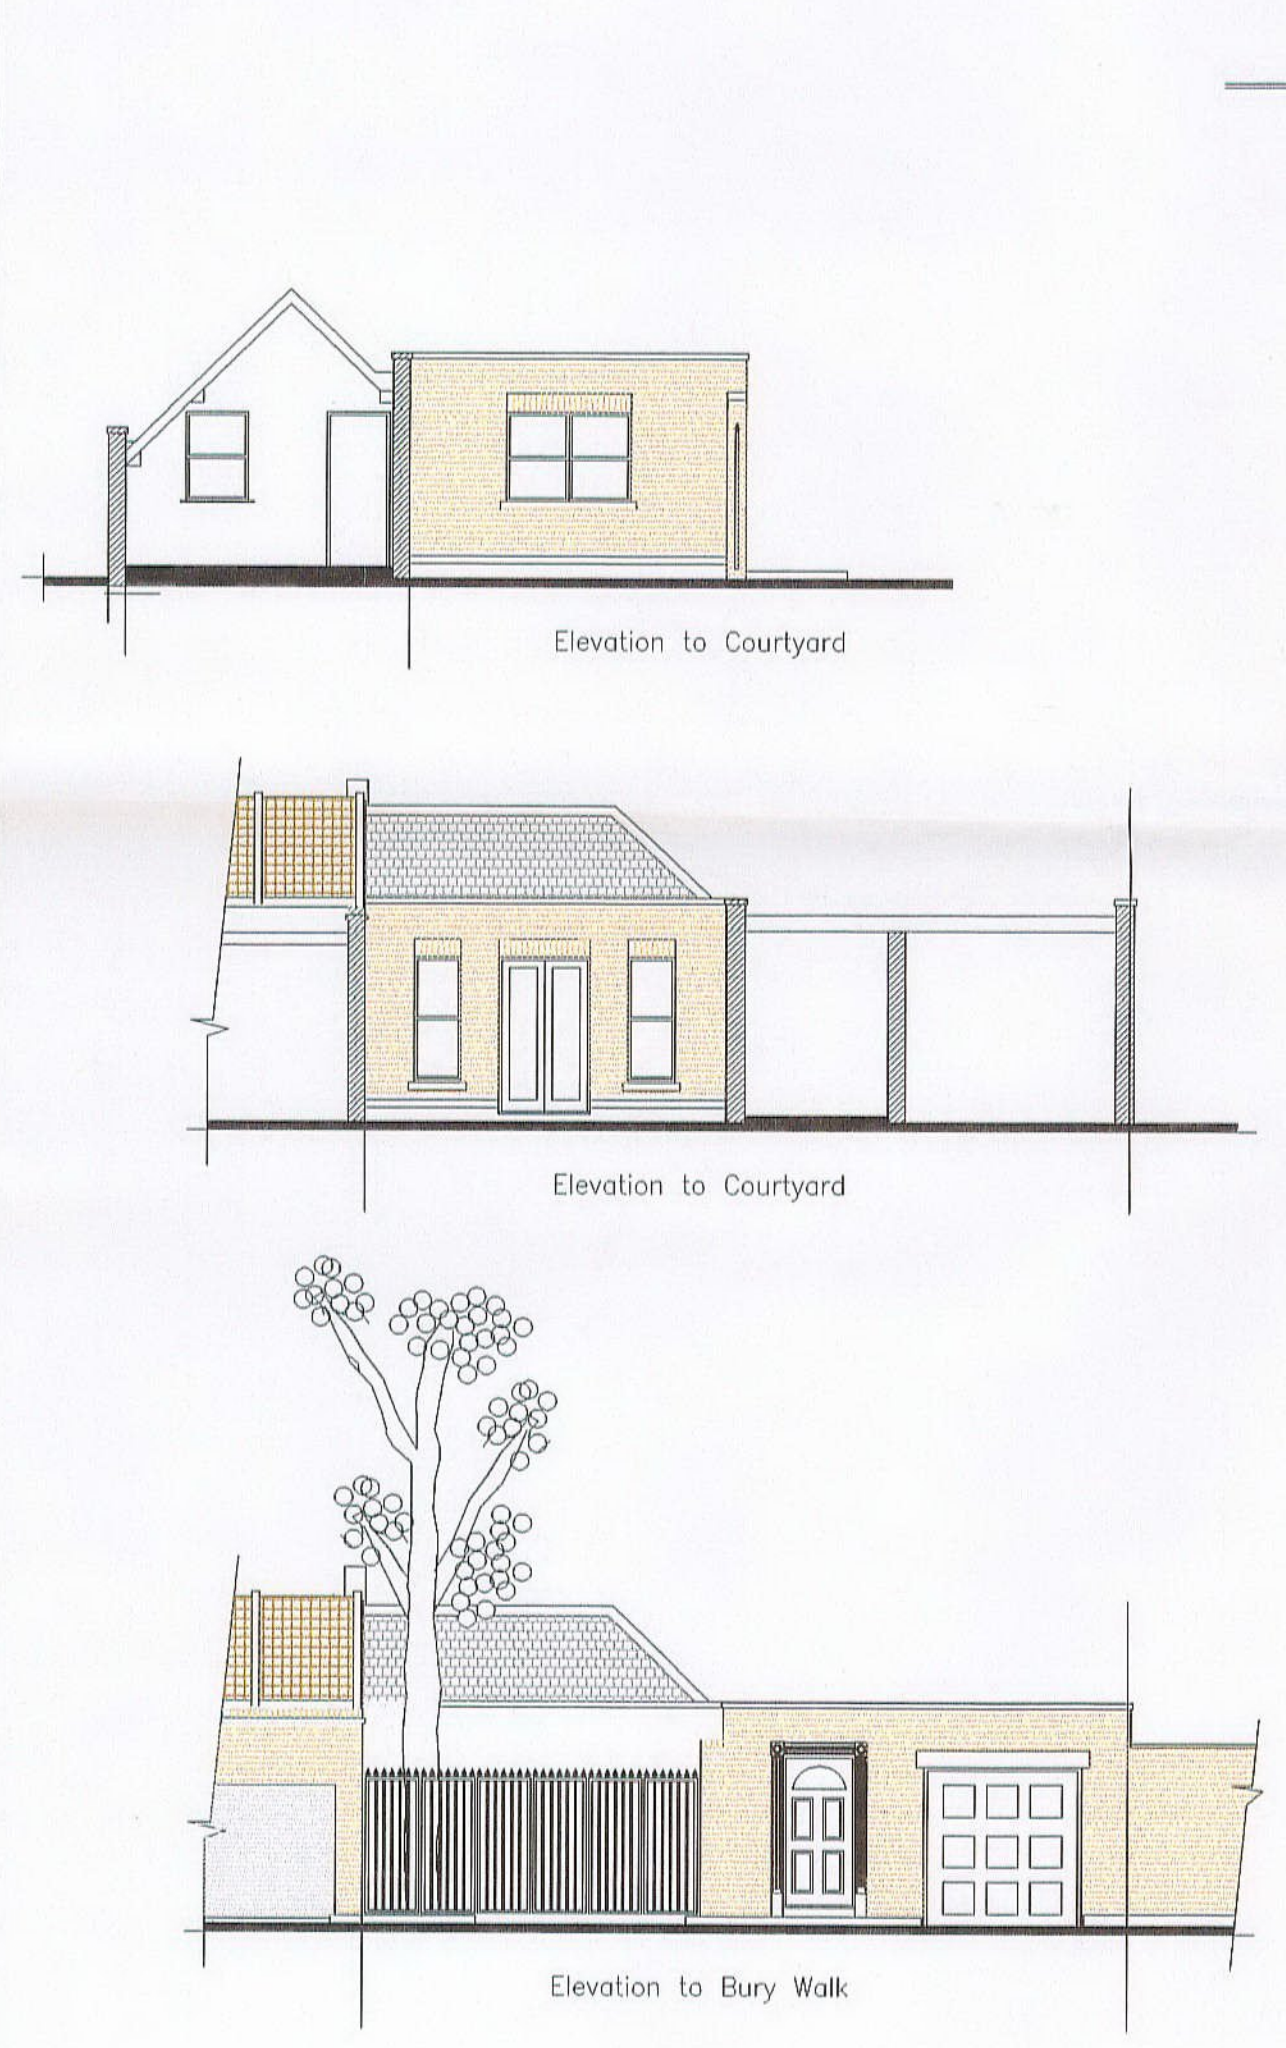

EXISTING

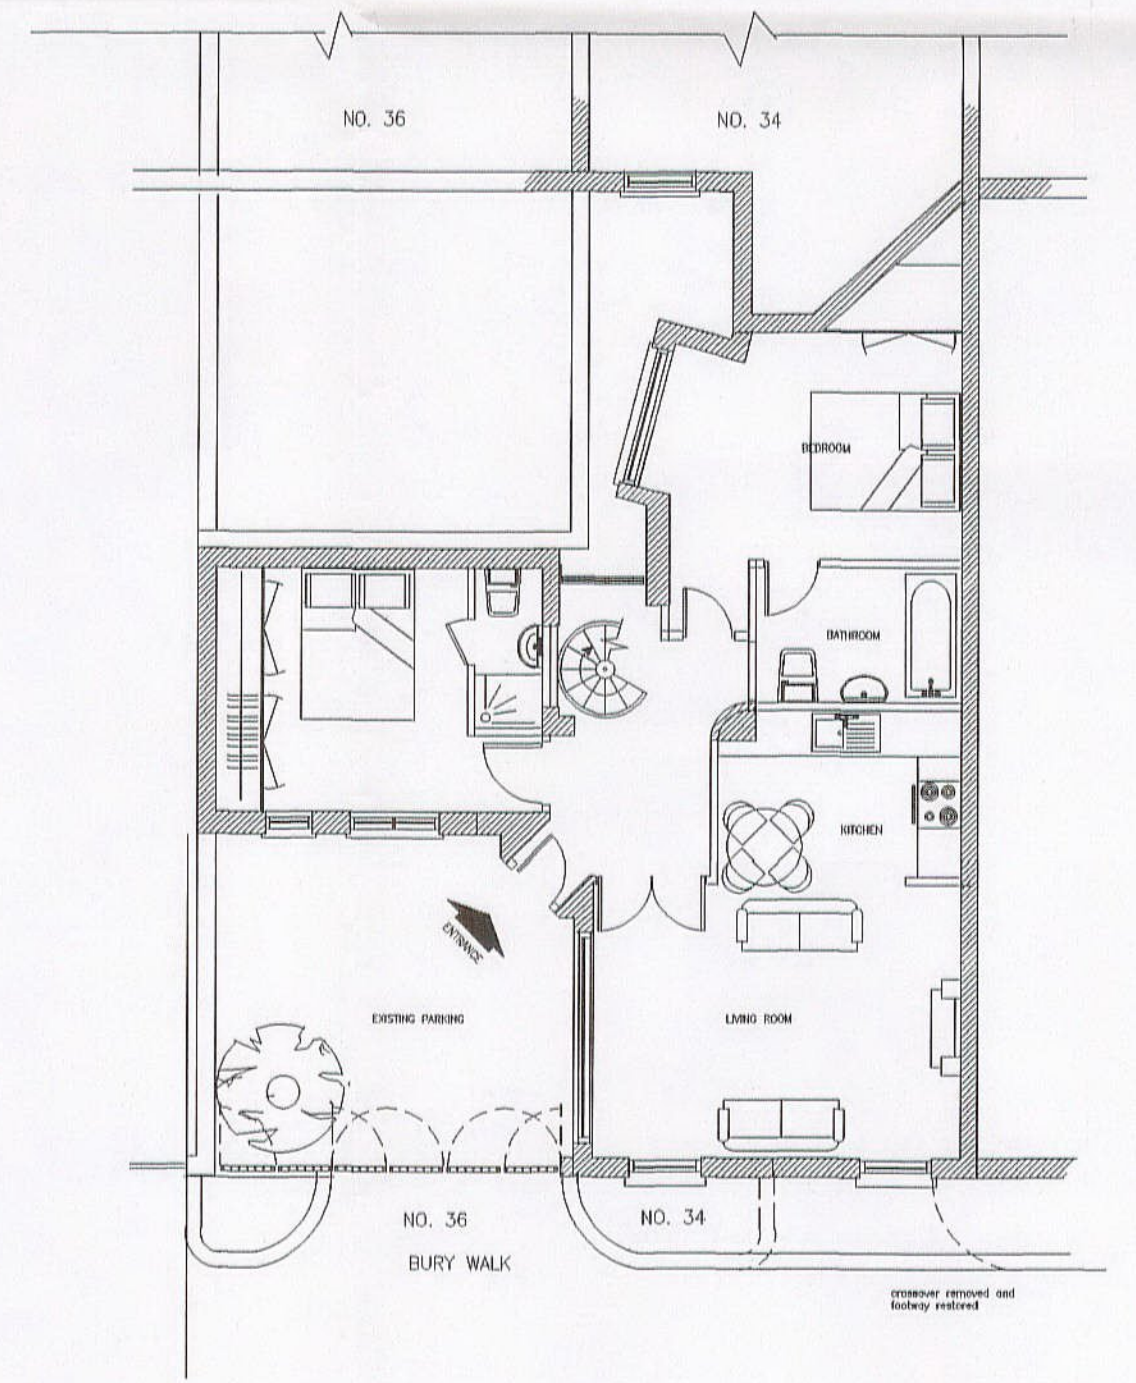
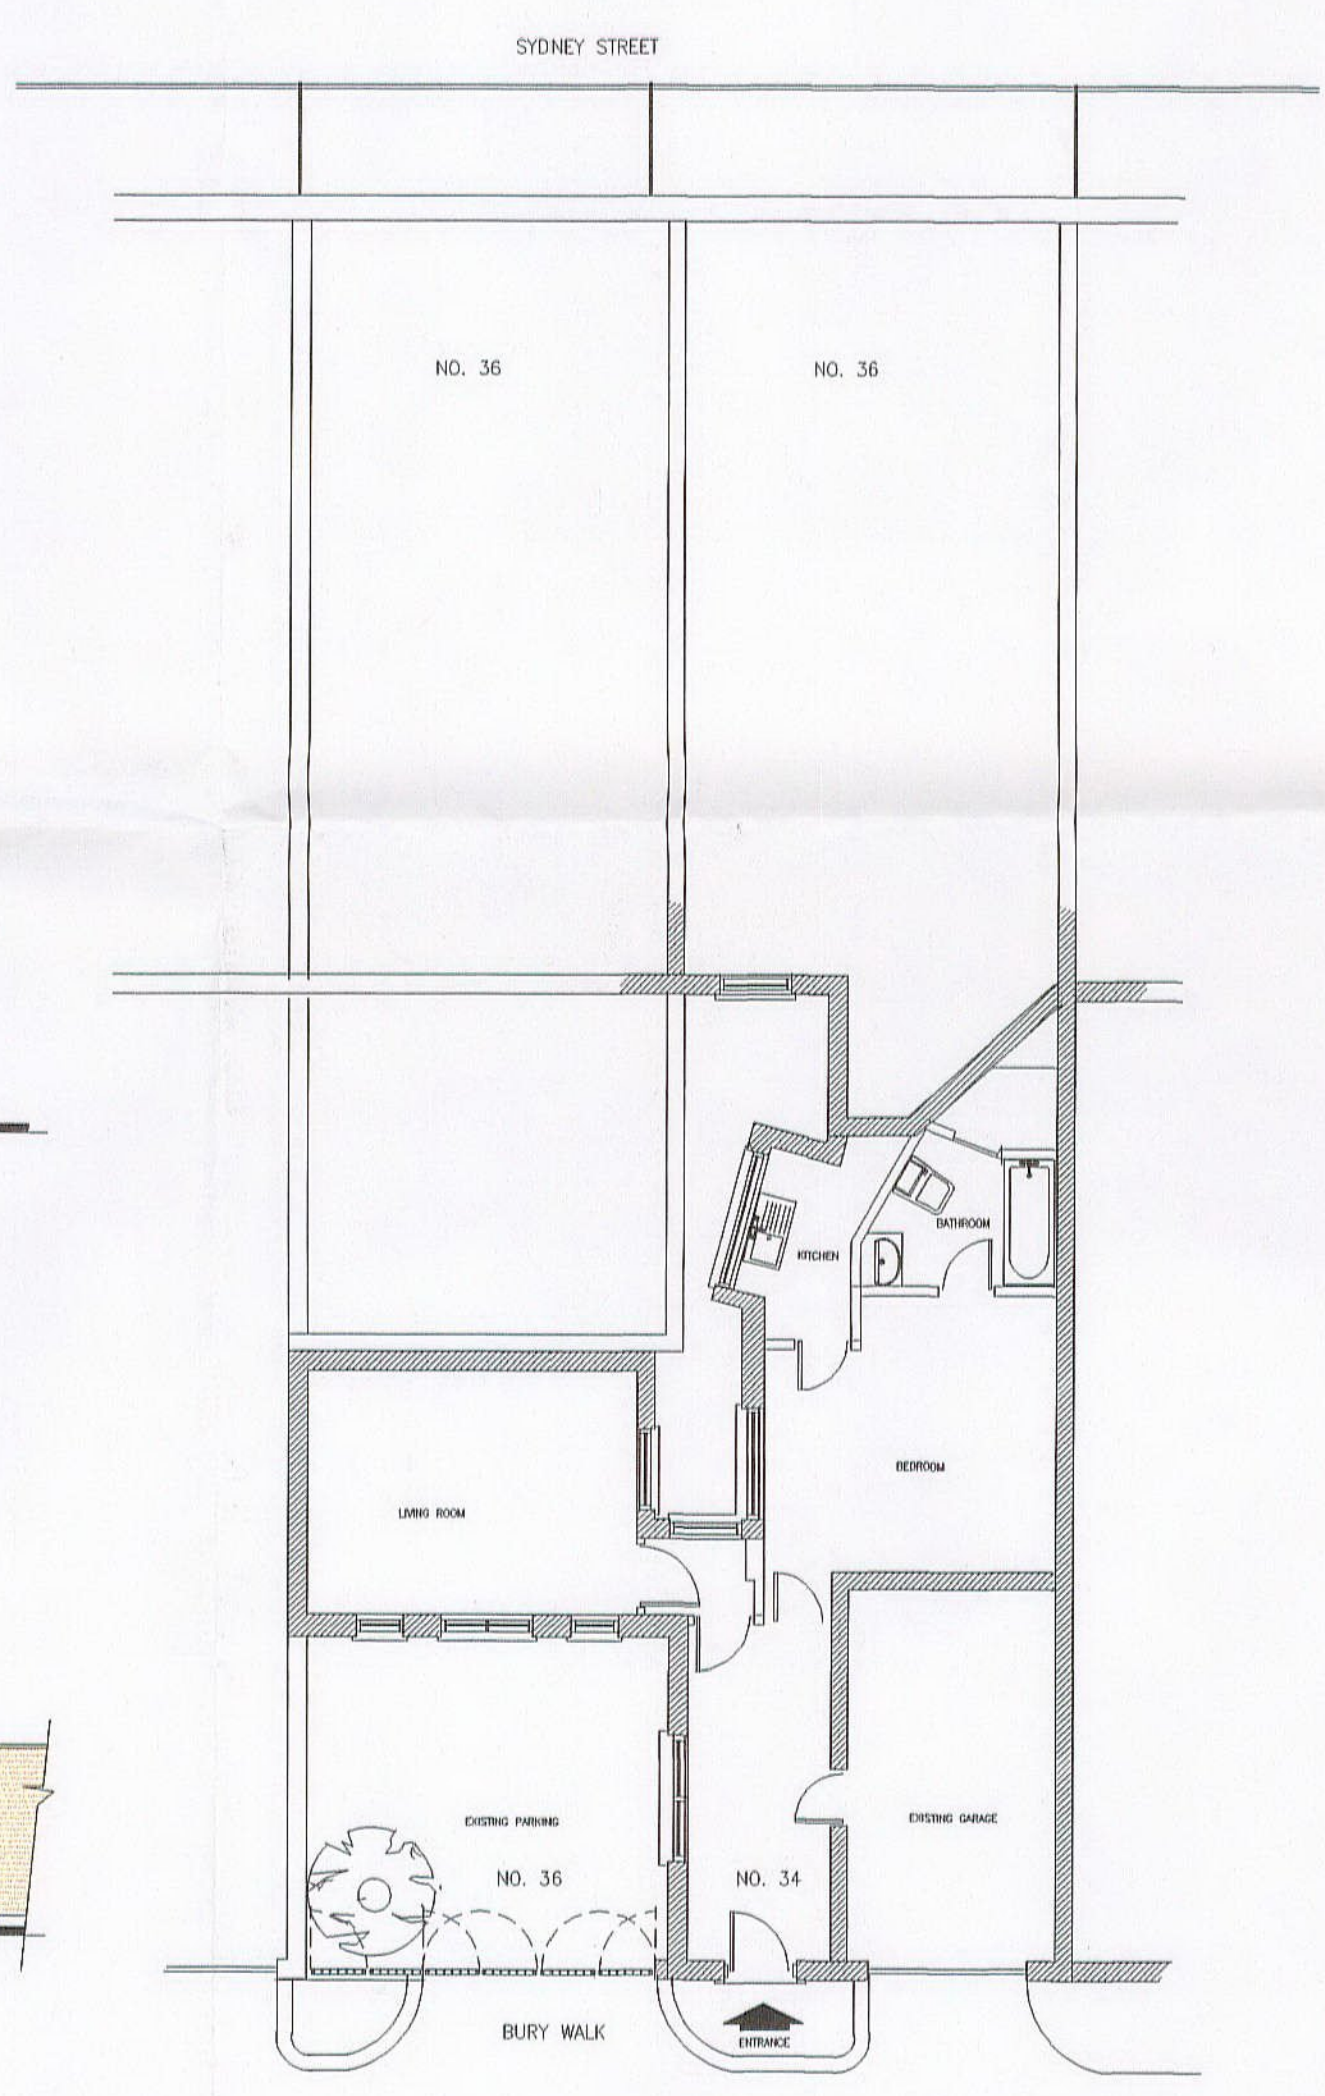



PROPOSED




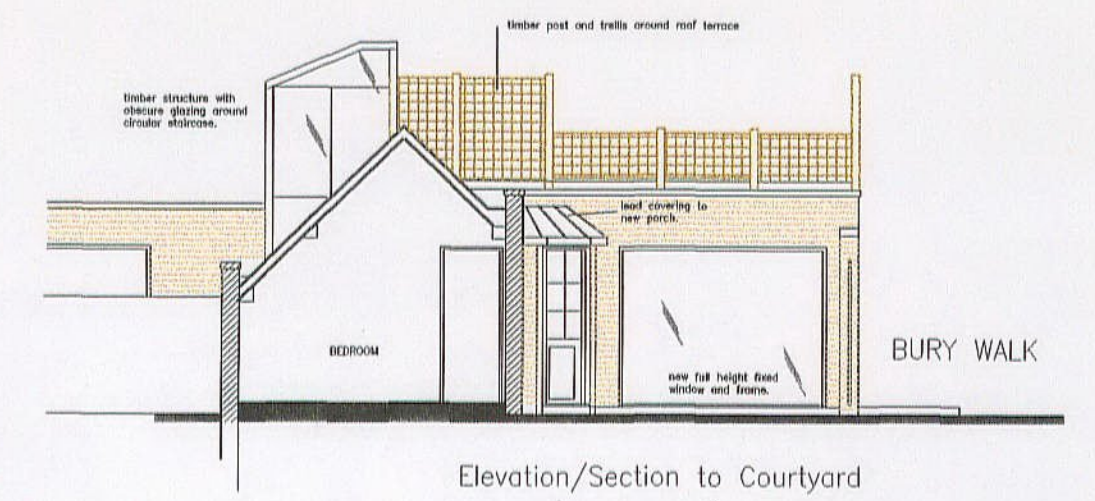
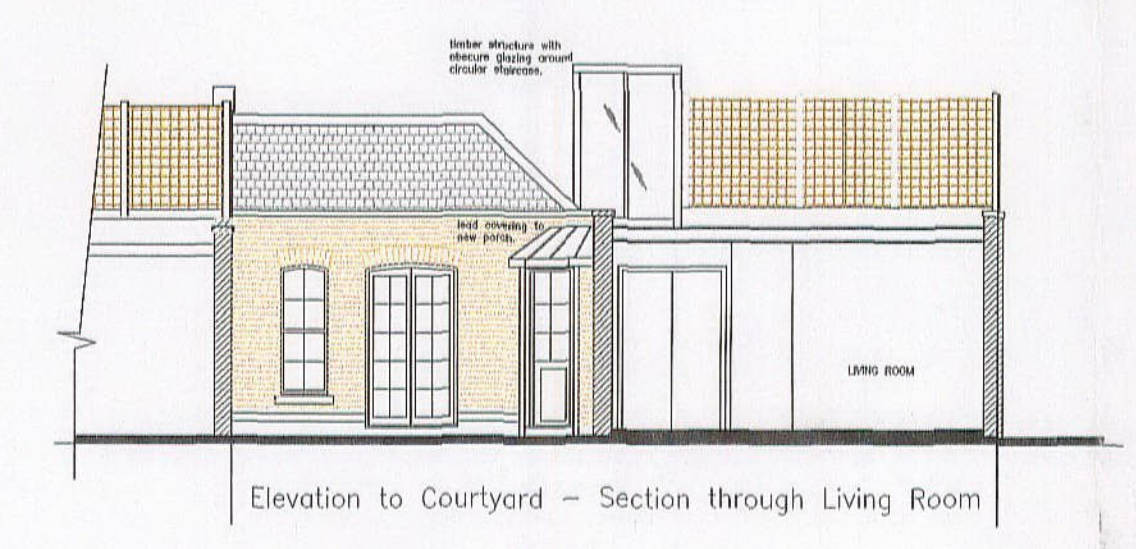


R.B.K. & C.
TOWN PLANNING
- 8 DEC 2000
RECEIVED

PP002836

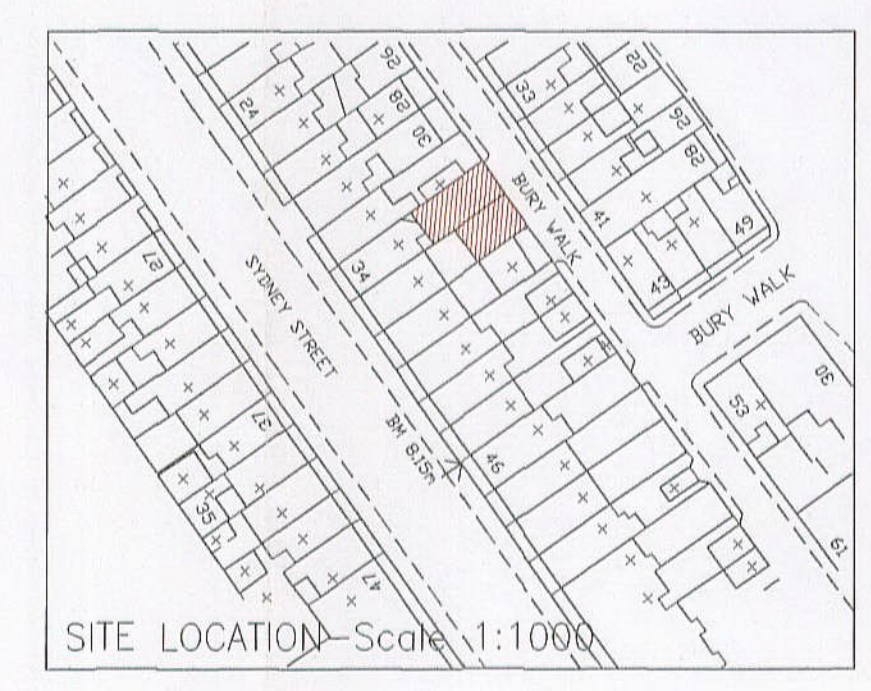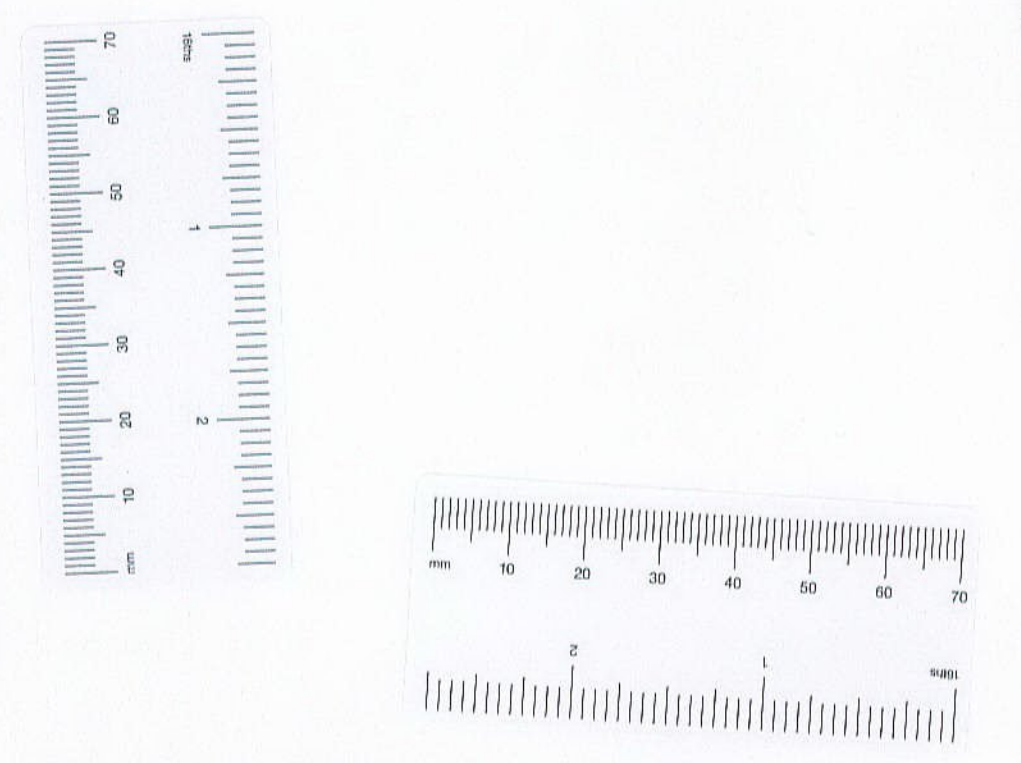


Date	Revision/Issue	Rev
Drawing Title		
PROPOSALS		
 Donal Carey & Company 8 BRITTEN HOUSE, BRITTEN STREET, CHELSEA LONDON SW3 3UB Tel: 020 7352 3731		
Project Title		
34/36 BURY WALK, CHELSEA, SW3		
Scale 1:50	Project 1095	Sheet 03
Date 4/8/00		

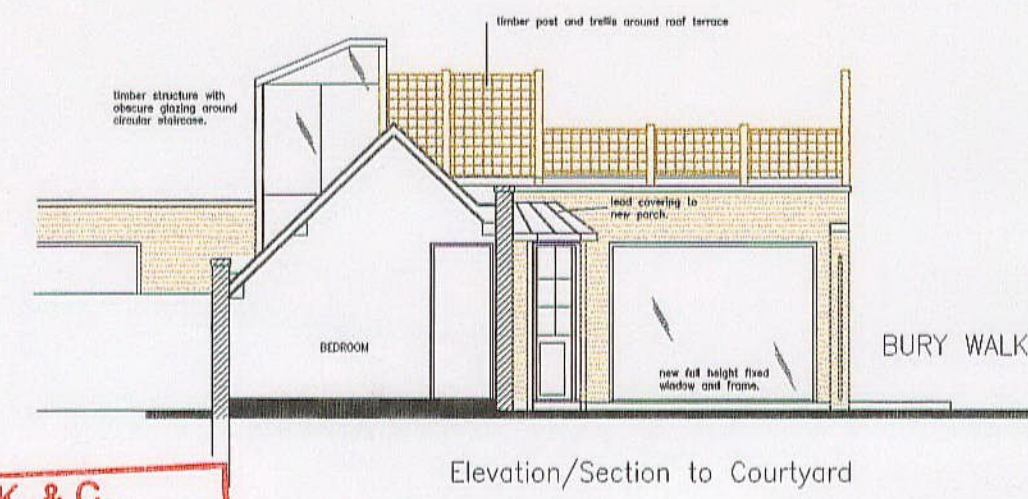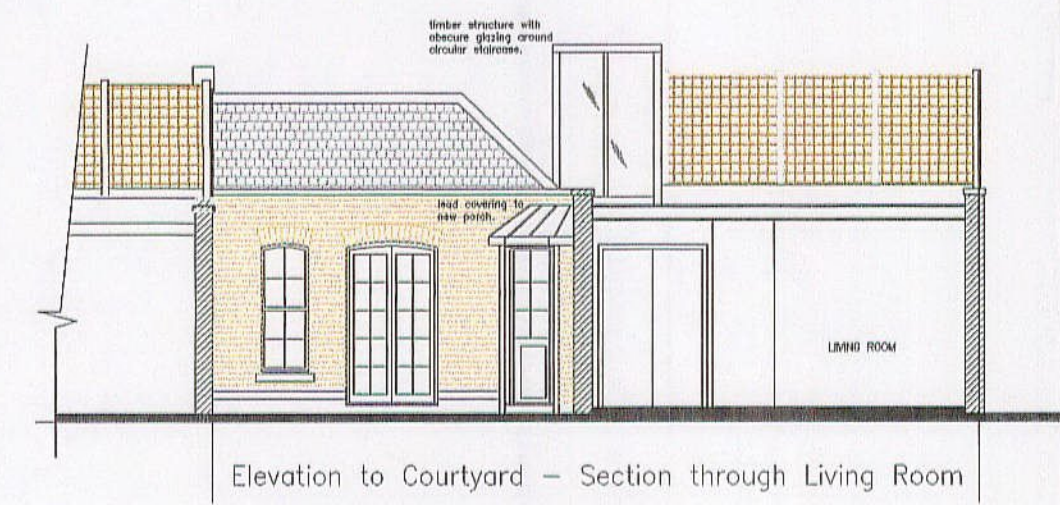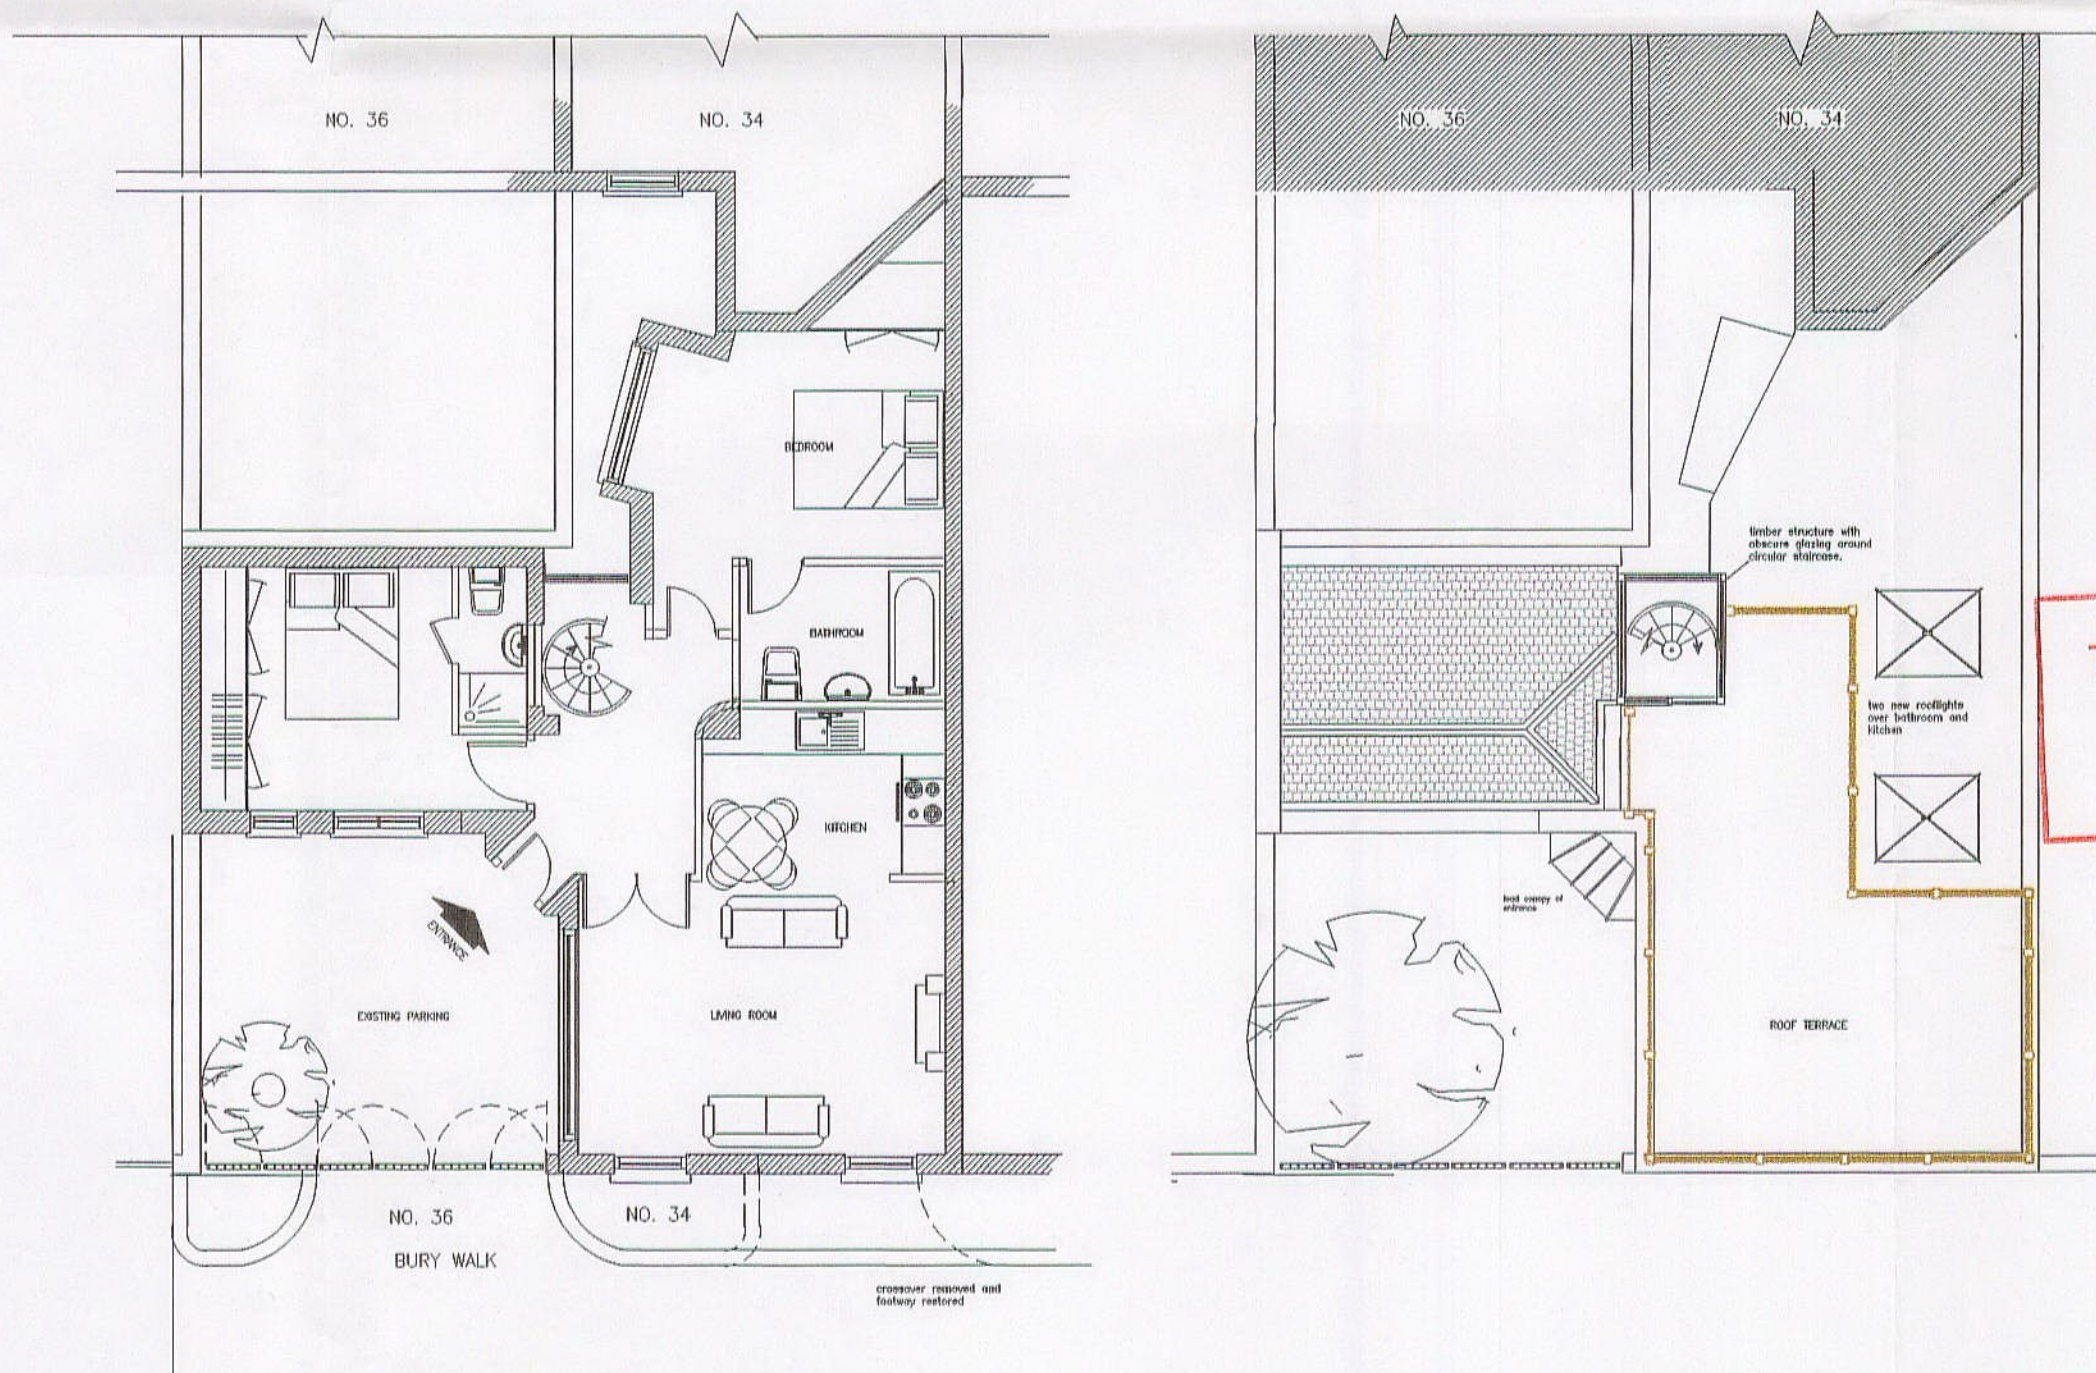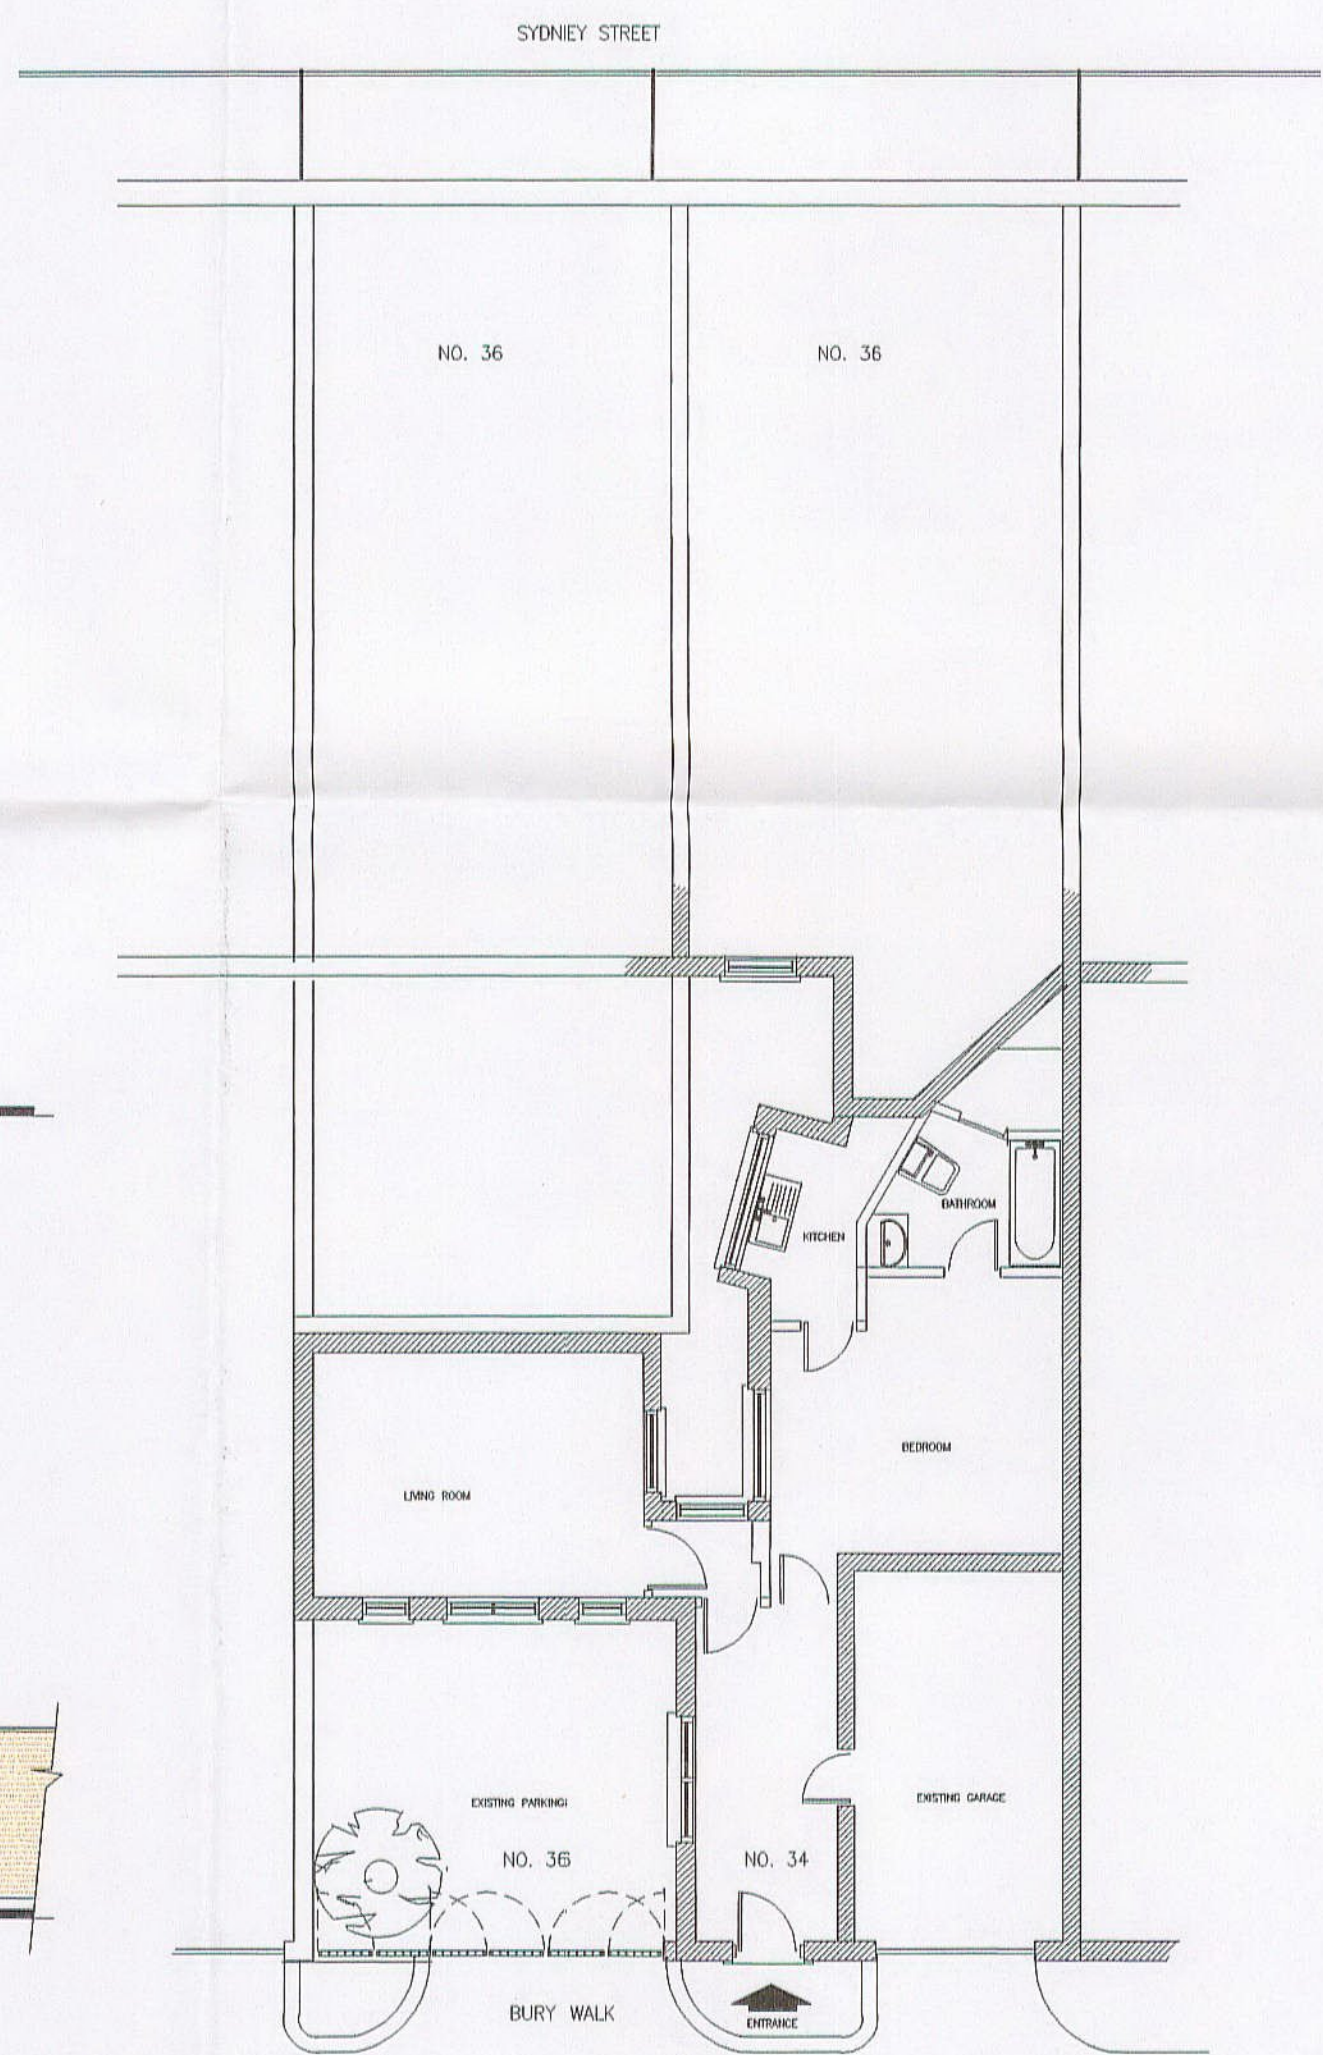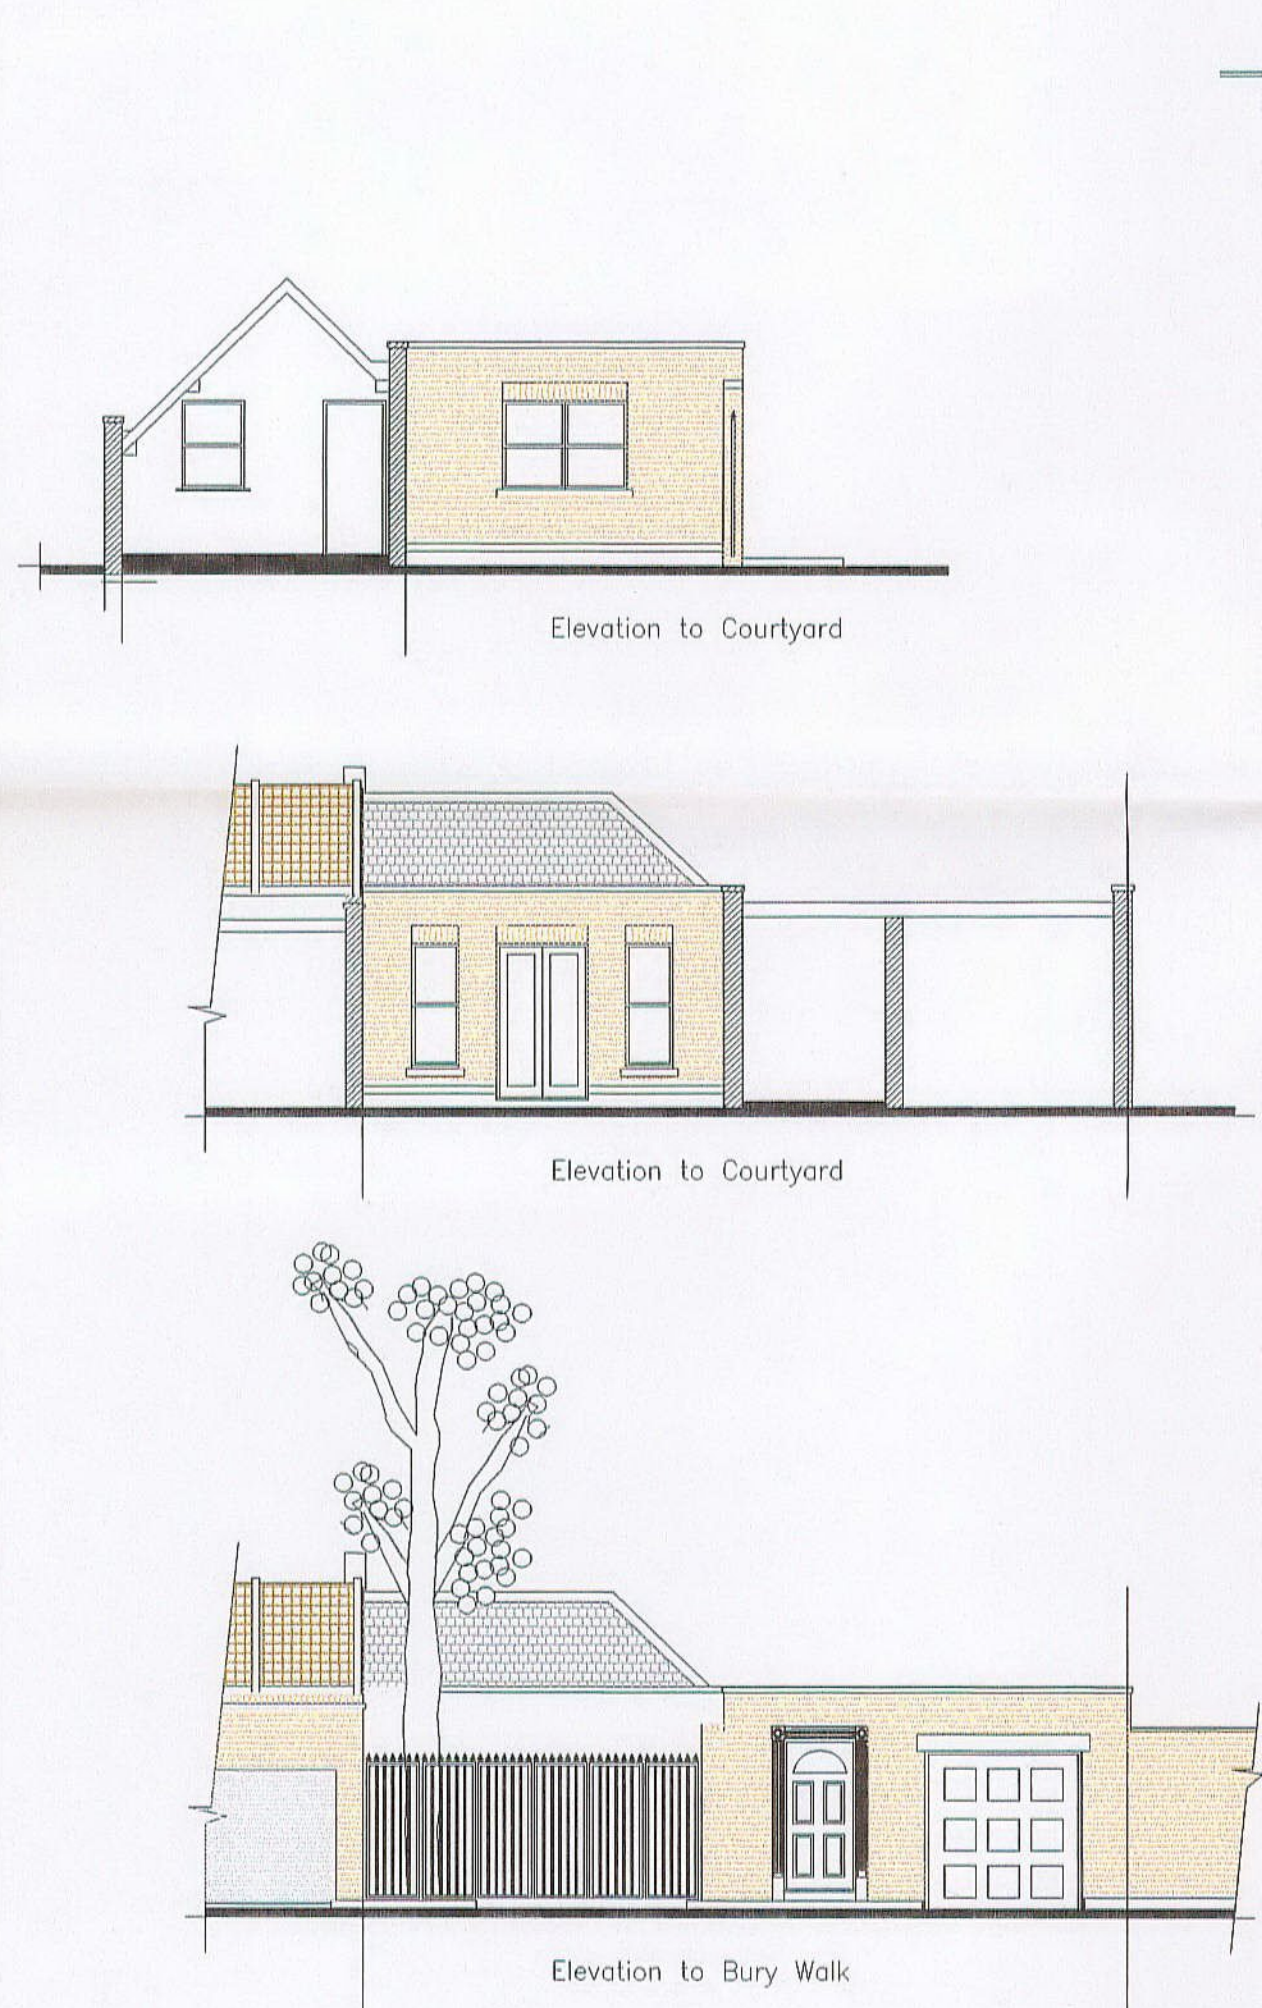

R.B.K. & C.
TOWN PLANNING
- 8 DEC 2000
RECEIVED


PP002836


SUPERSEDED




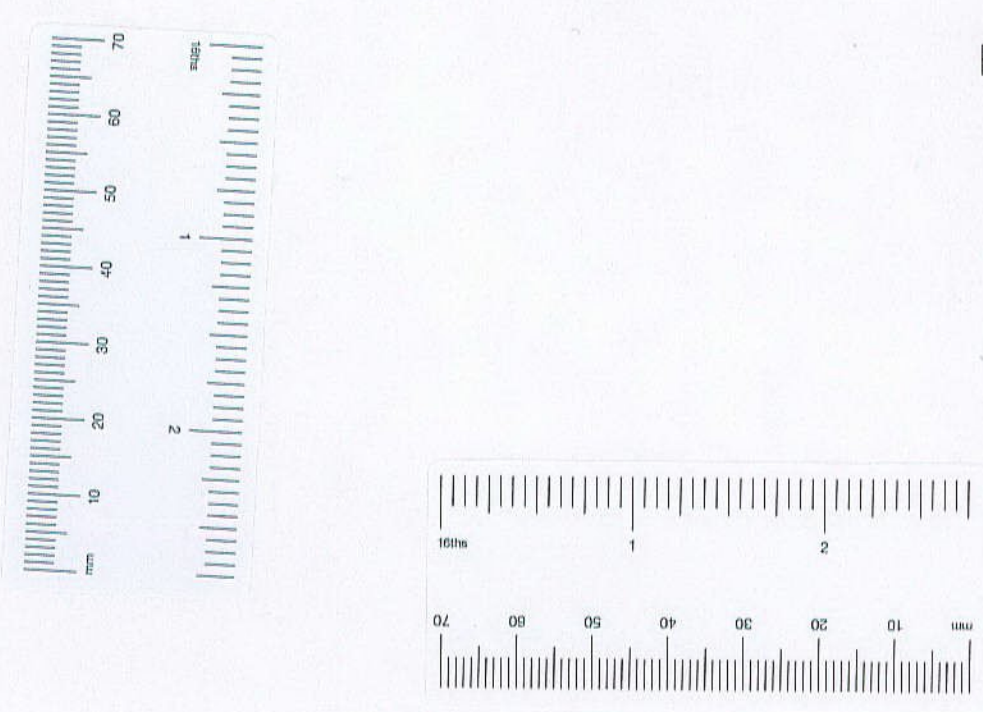


EXISTING

PROPOSED

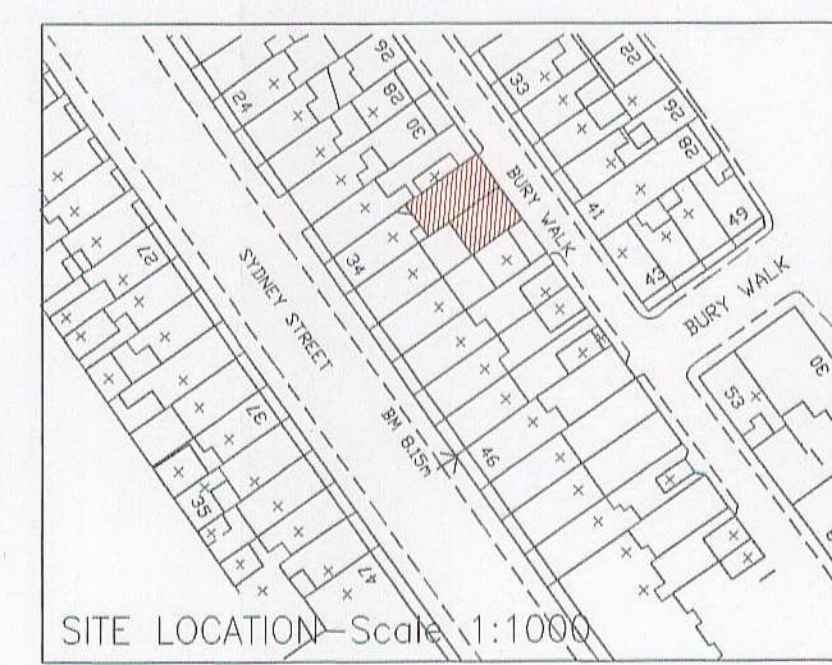




Date	Revision/Issue	Rev
Drawing Title		
PROPOSALS		
 Donal Carey & Company 8 BRITTEN HOUSE, BRITTEN STREET, CHELSEA LONDON SW3 3UB Tel: 020 7352 3731		
Project Title		
34/36 BURY WALK, CHELSEA, SW3		
Scale 1:50	Project	Sheet
Date 4/8/00	1095	- 03

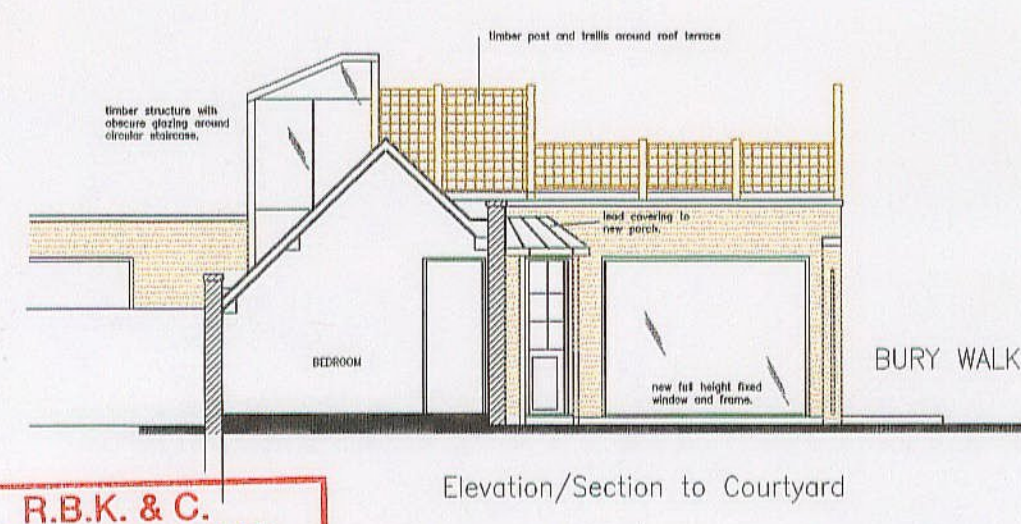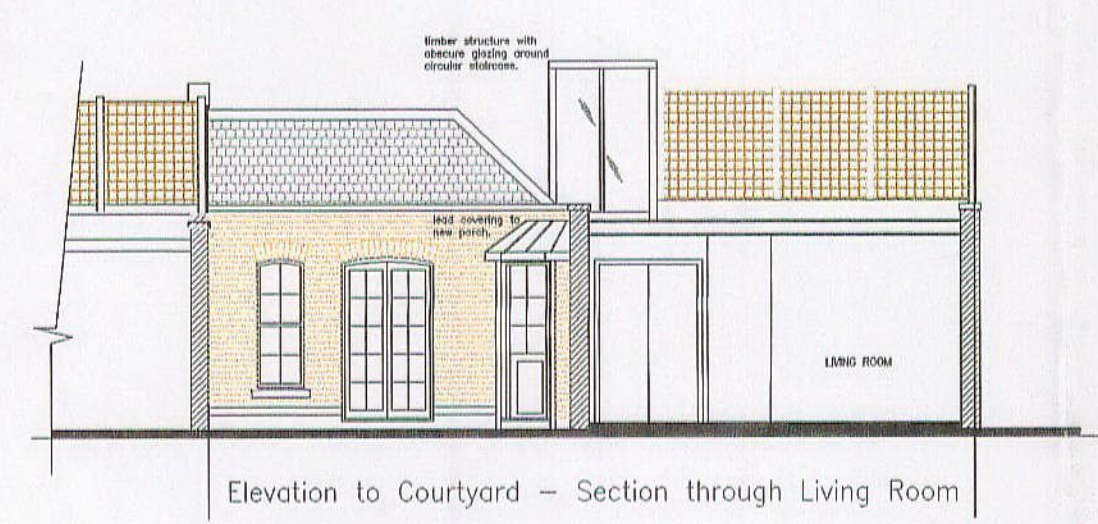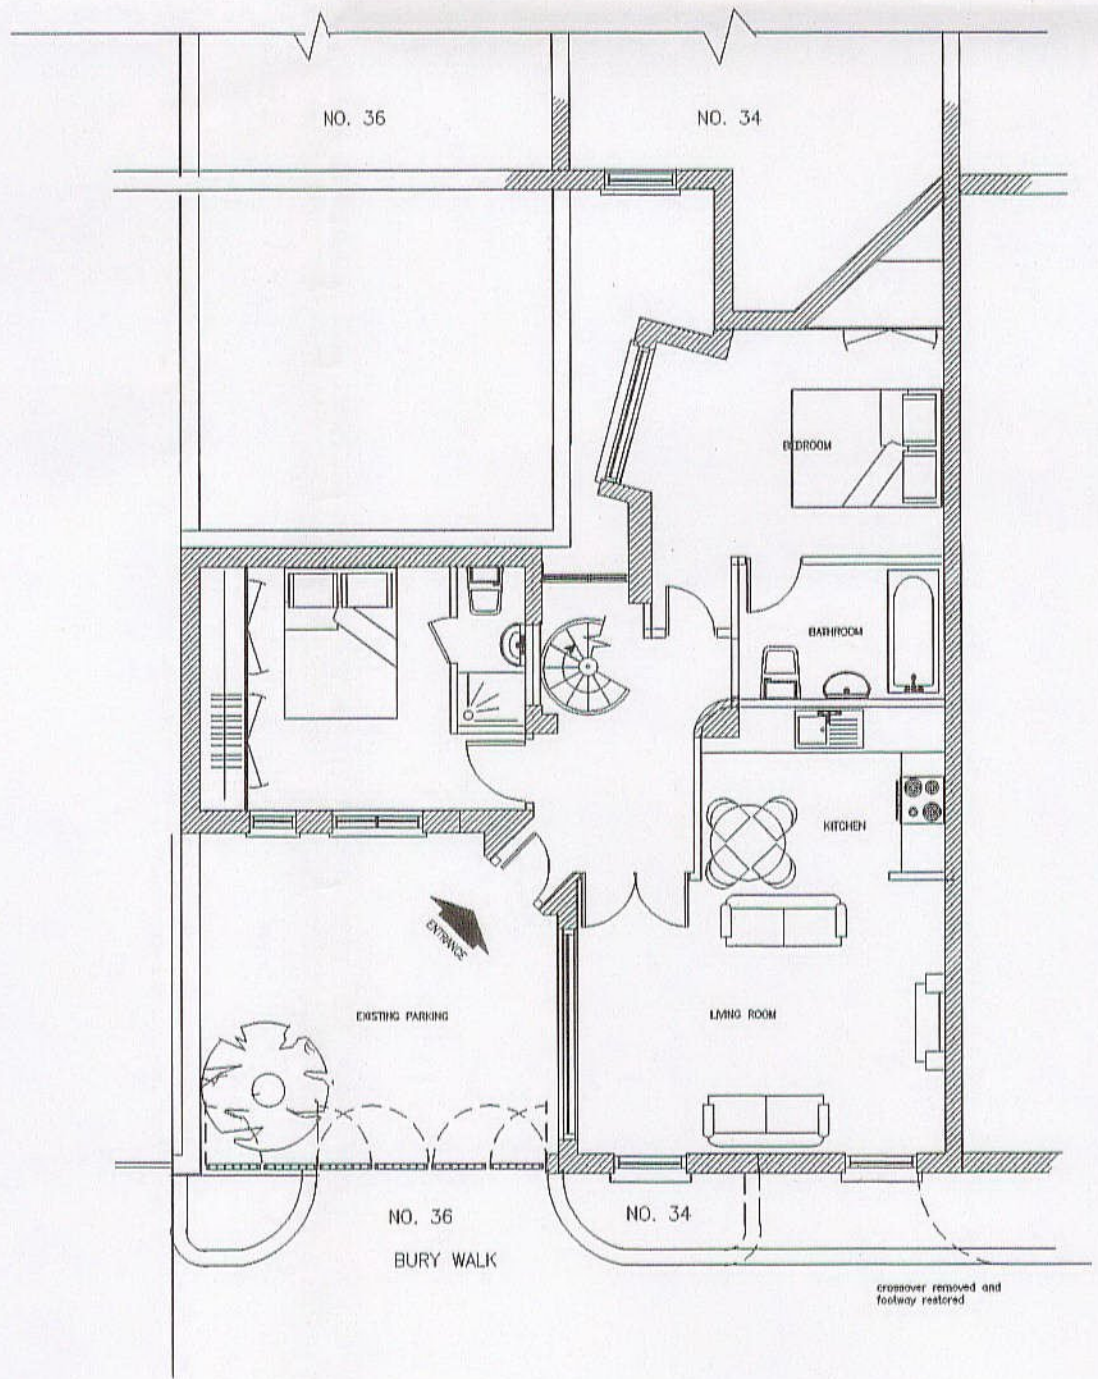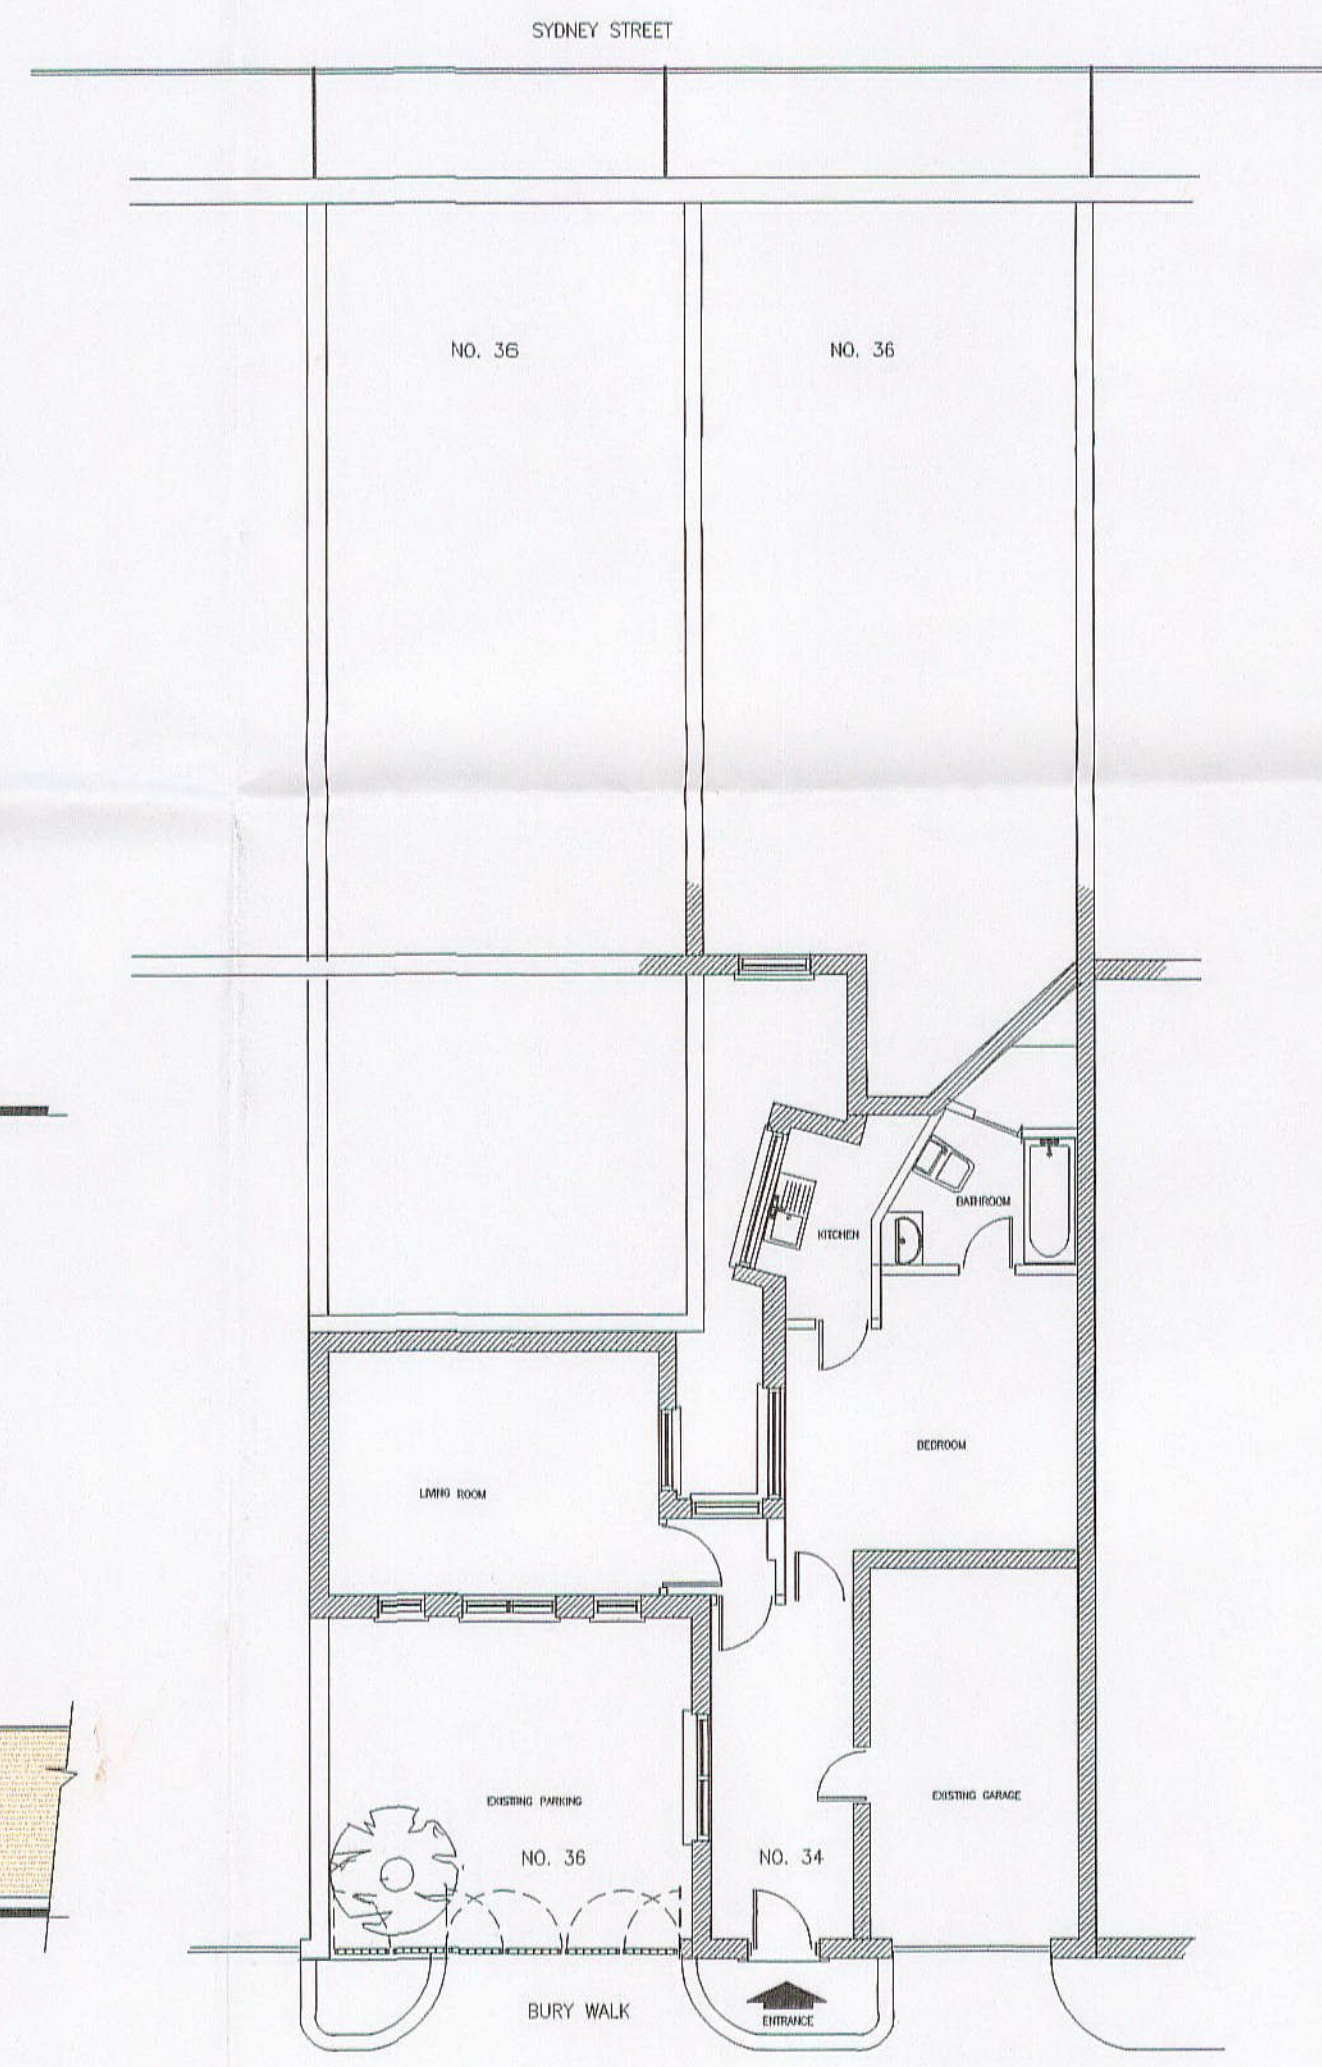

R.B.K. & C.
TOWN PLANNING
- 8 DEC 2000
RECEIVED

PP002836

SUPERSEDED

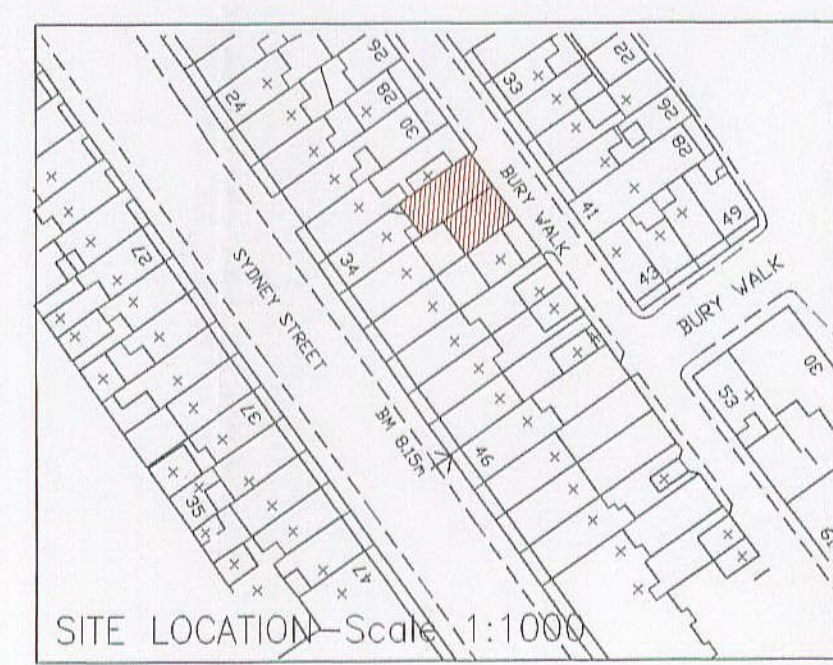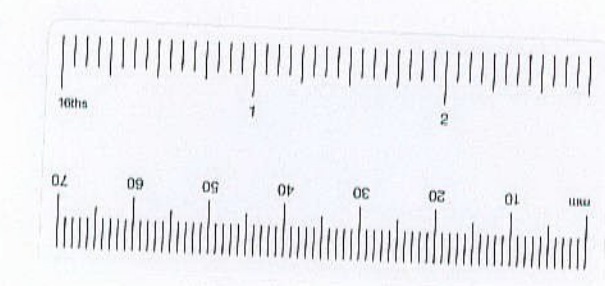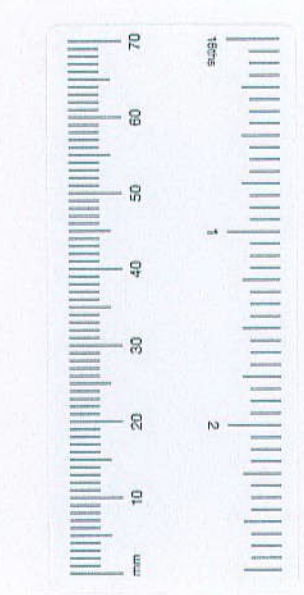









Date	Revision/Issue	By
4/8/00	1095 - 03	

Drawing Title
PROPOSALS

Donal Carey & Company
8 BRITTEN HOUSE,
BRITTEN STREET, CHELSEA
LONDON SW3 3UB
Tel: 020 7352 3731

Project Title
34/36 BURY WALK,
CHELSEA, SW3

Scale 1:50	Project 1095	Sheet 03	Rev
------------	--------------	----------	-----

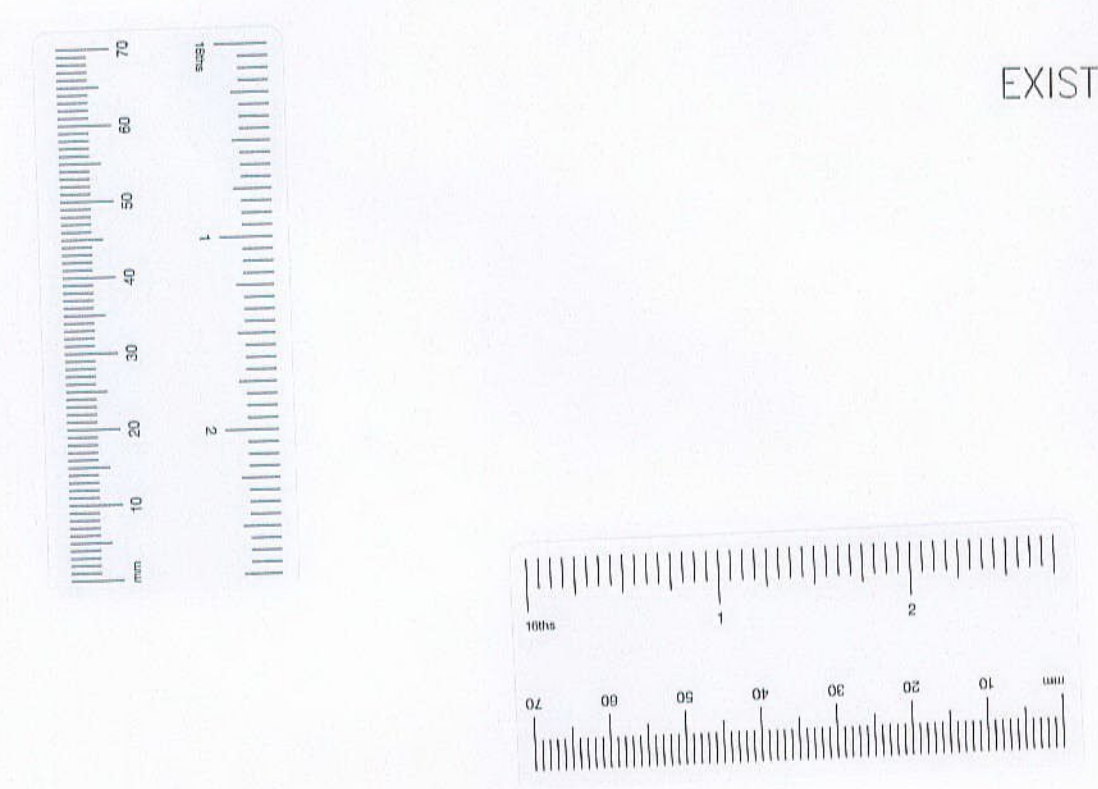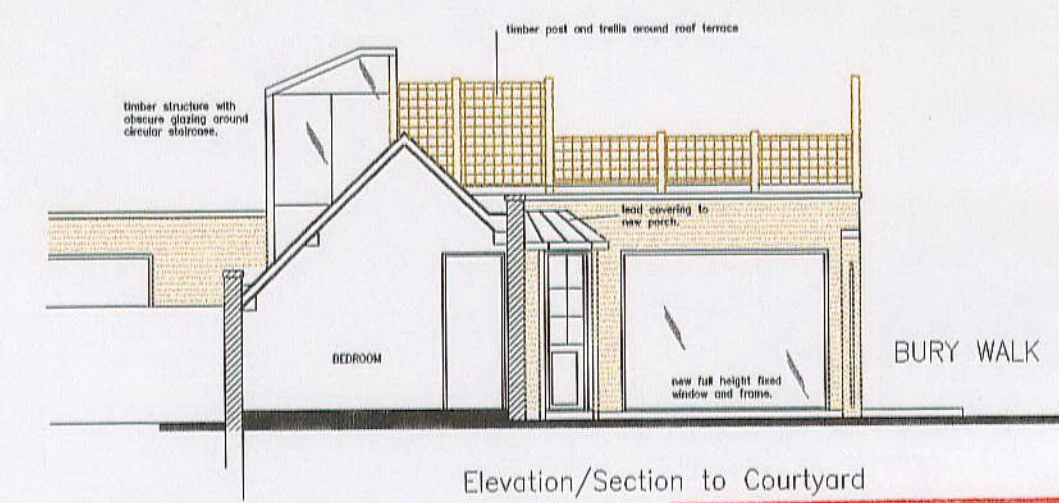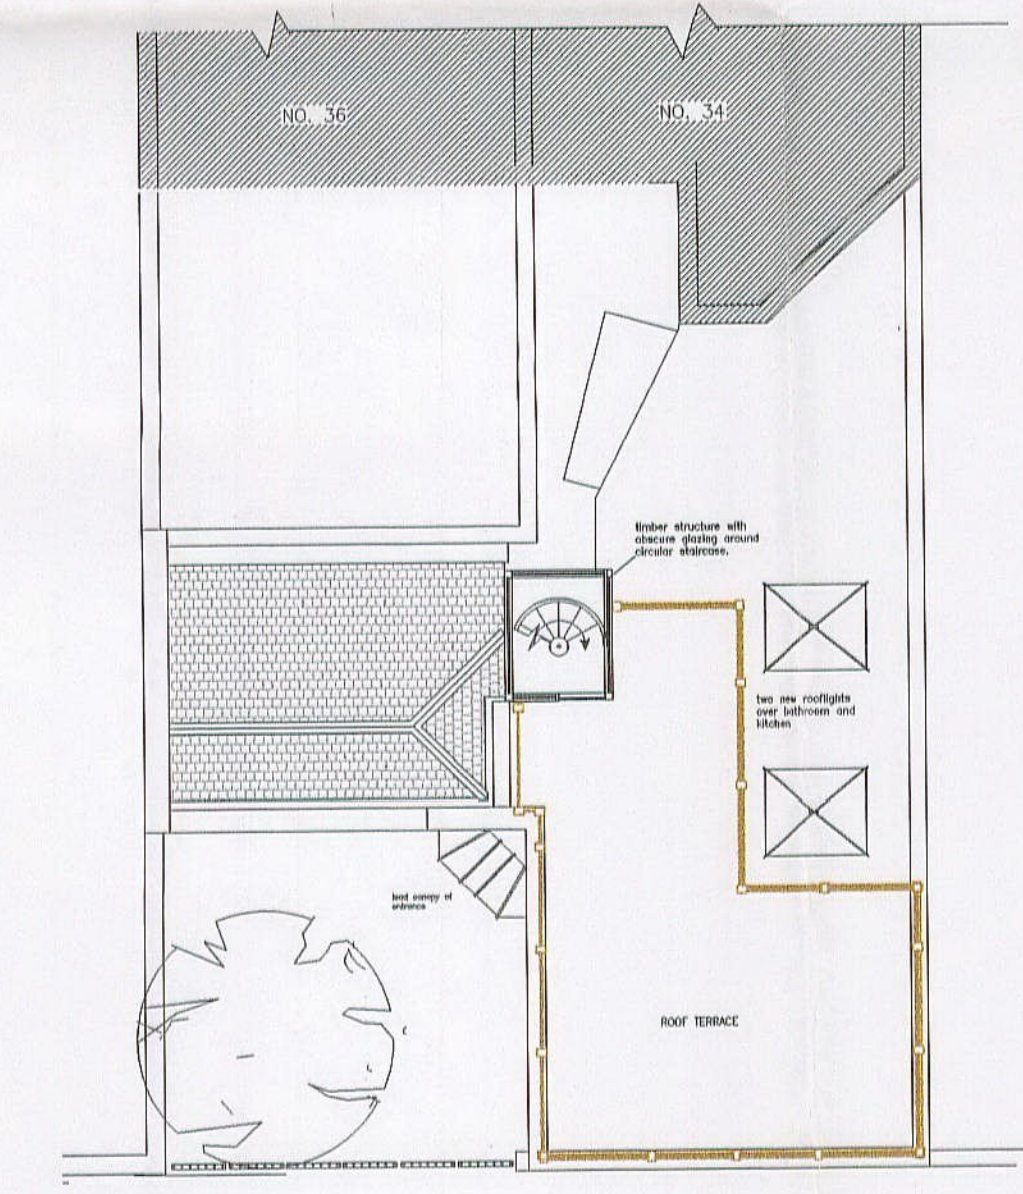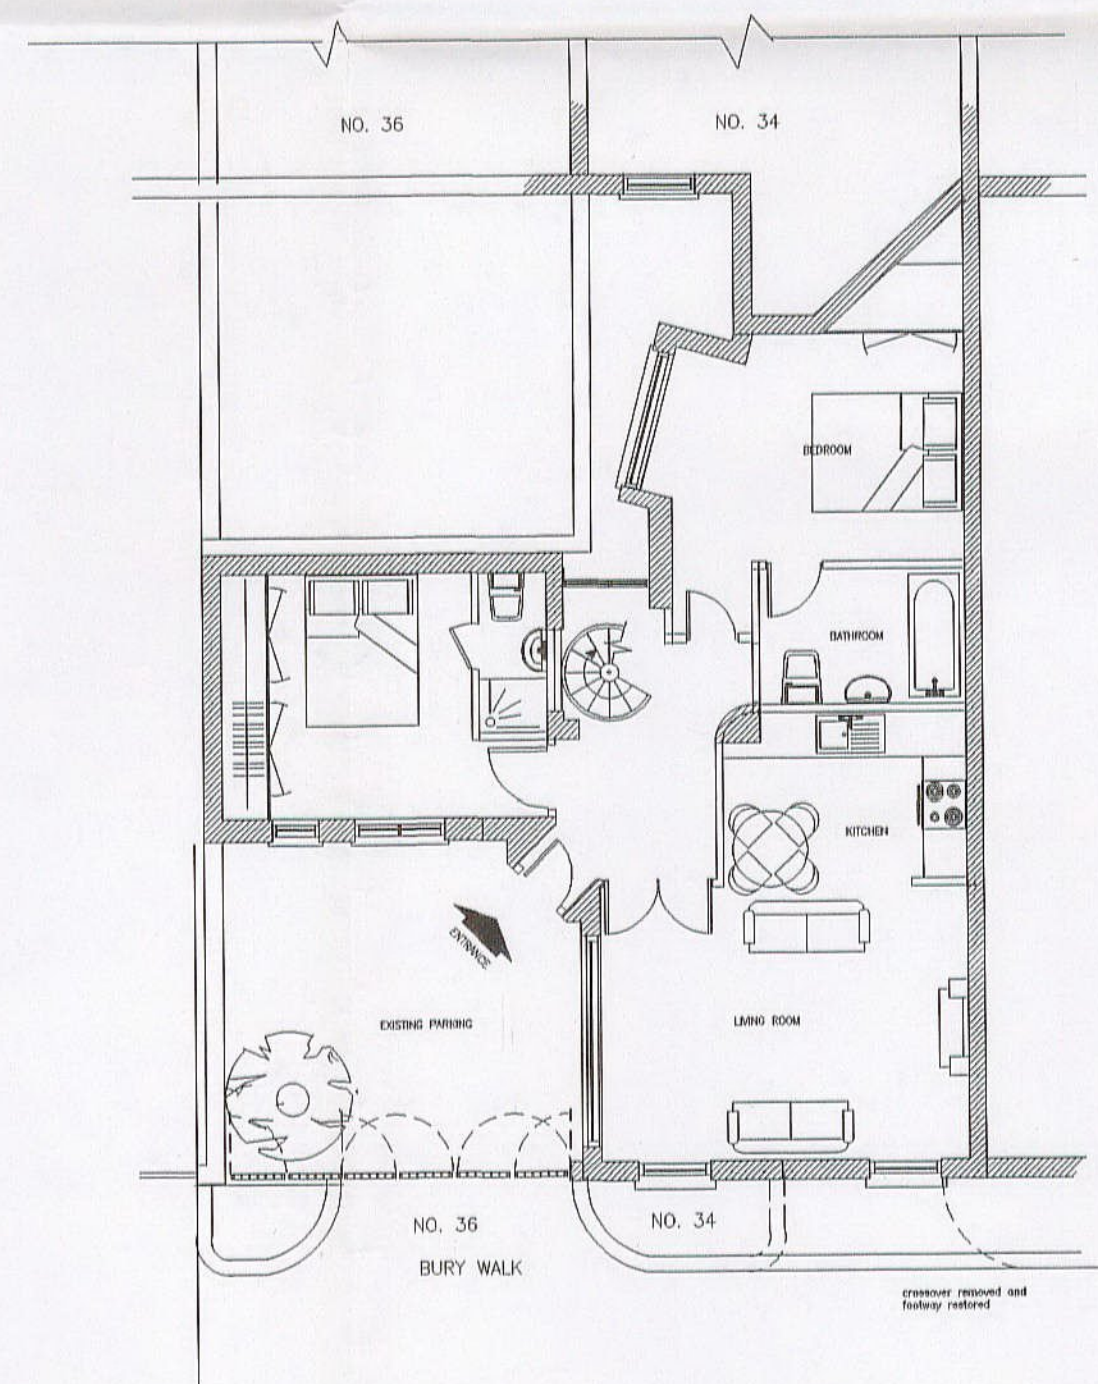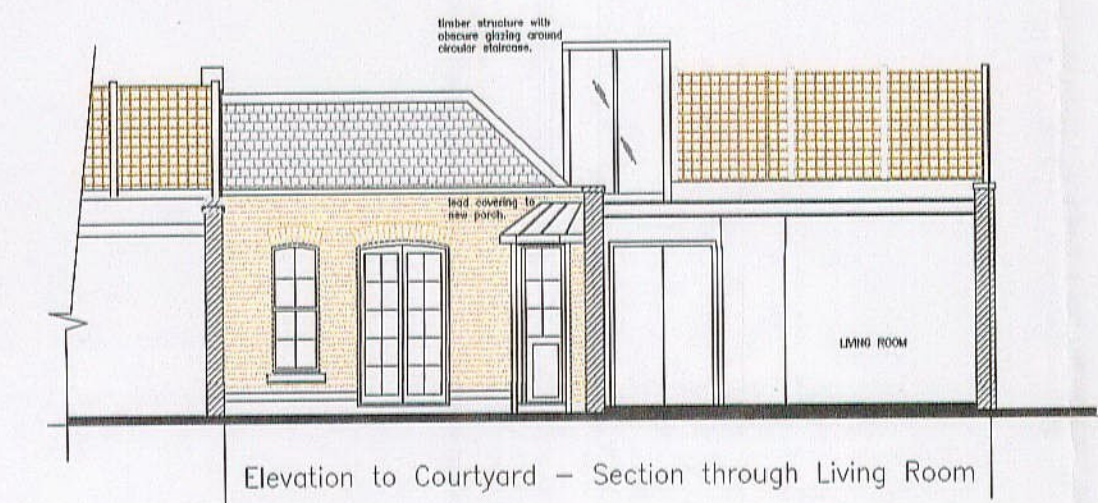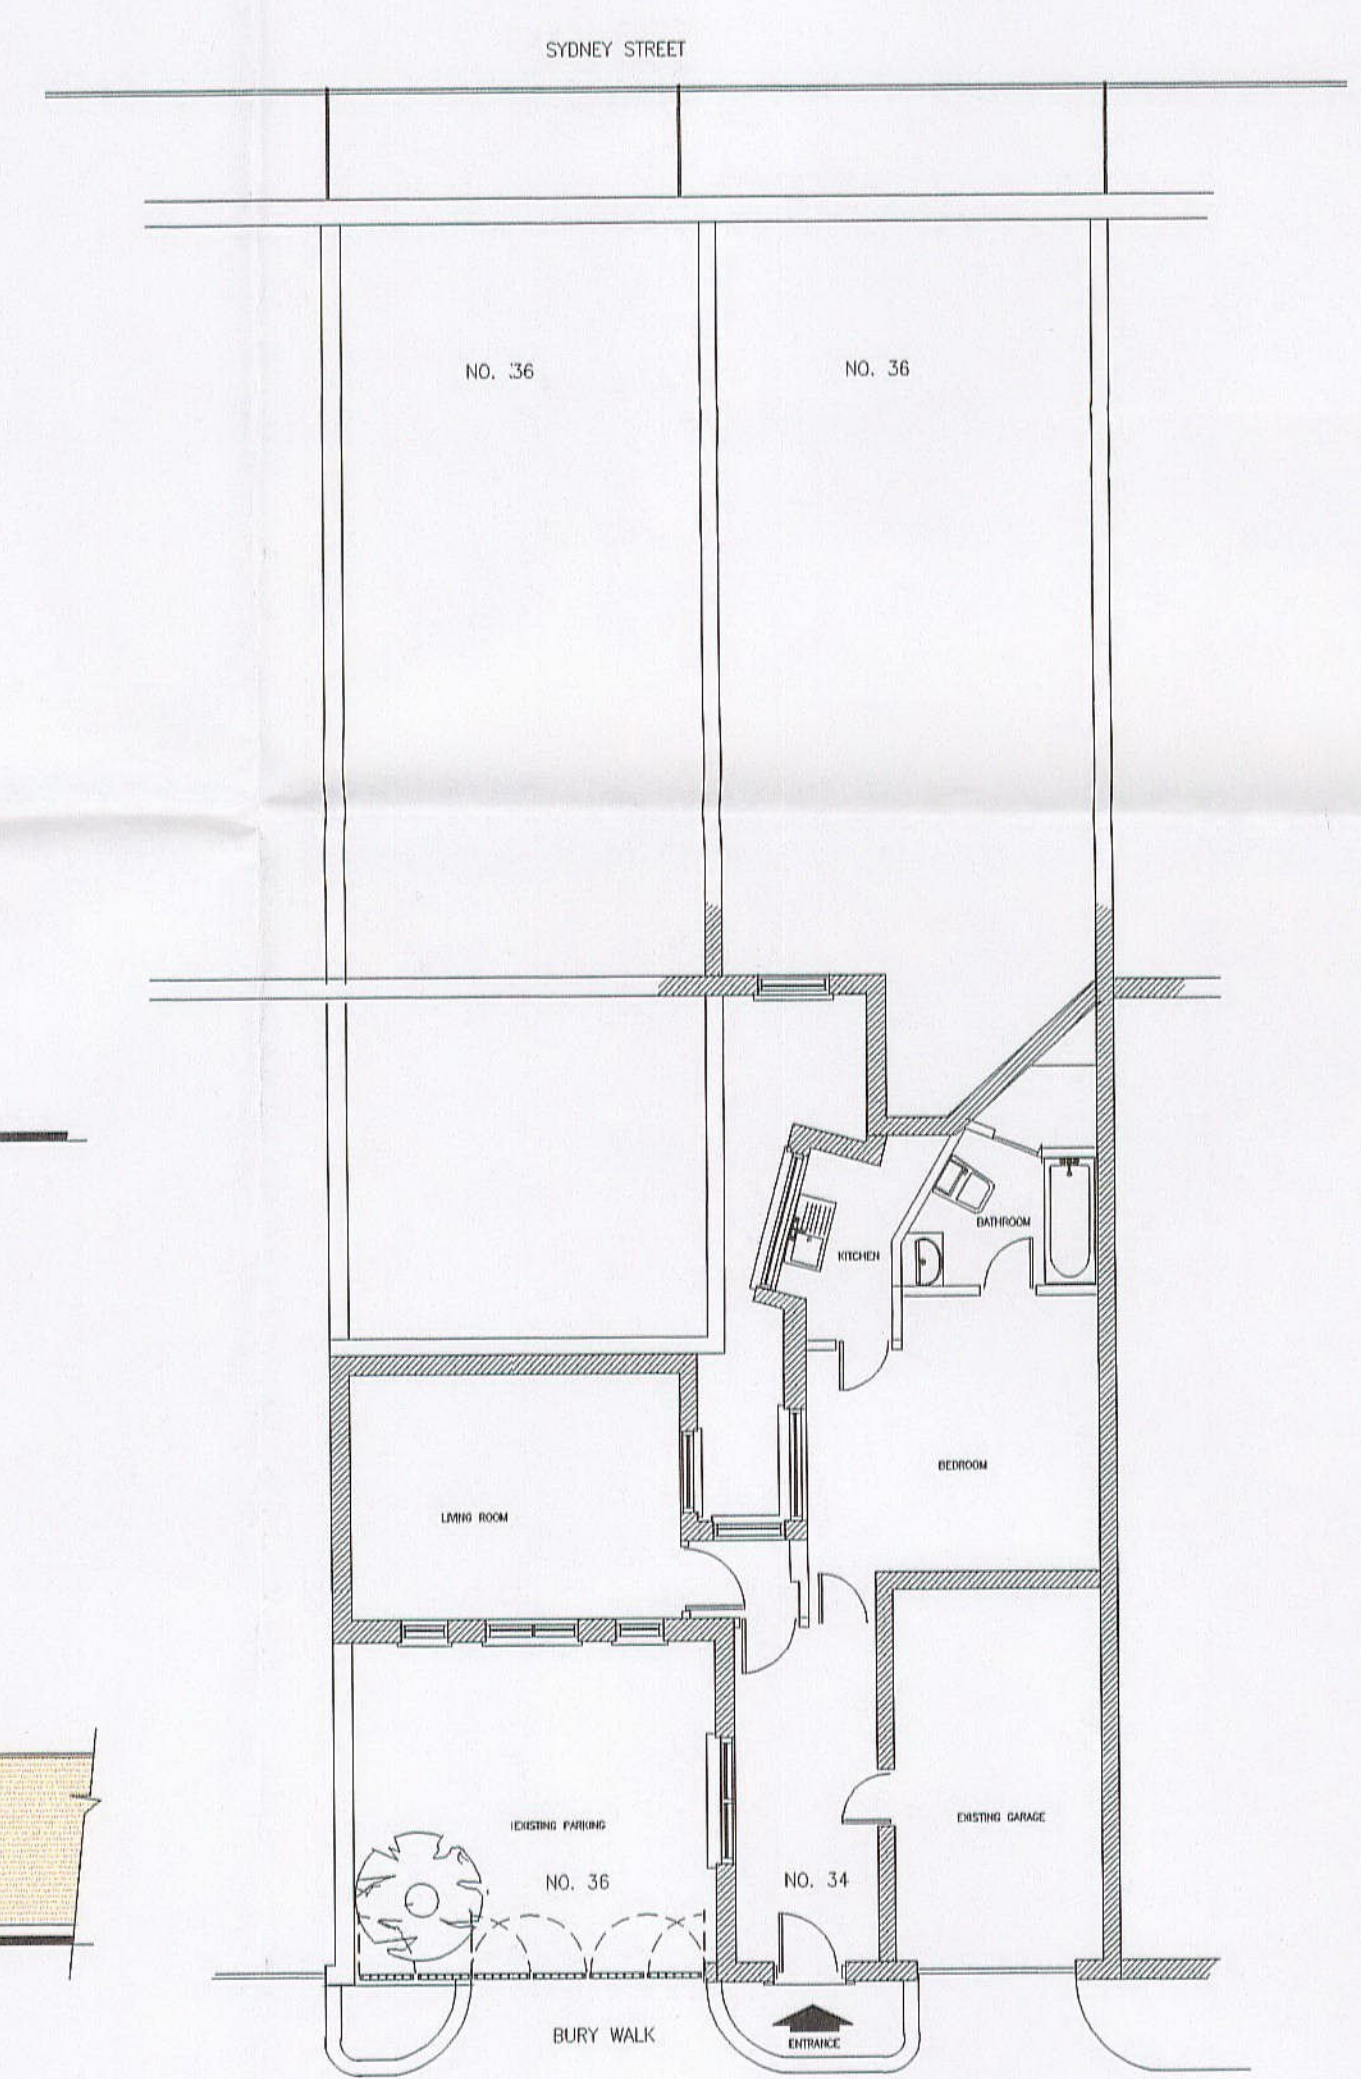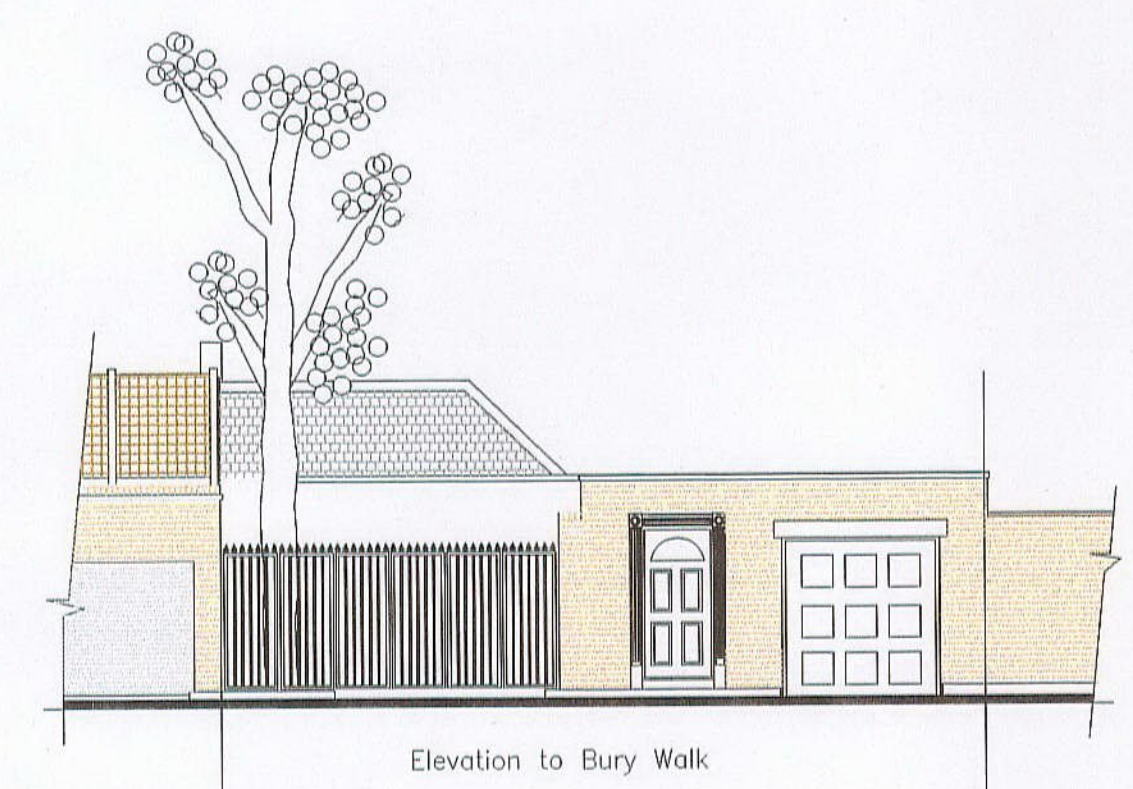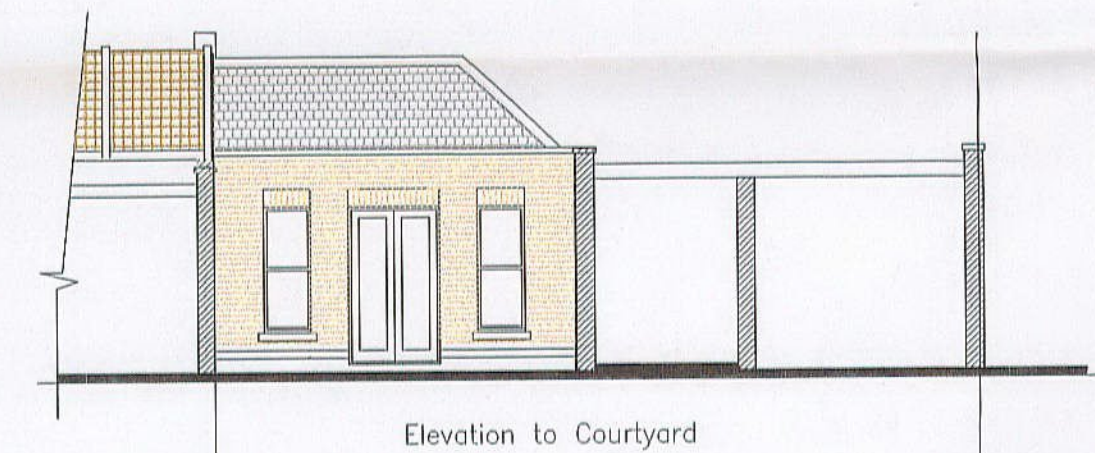

R.B.K. & C.
TOWN PLANNING
- 8 DEC 2000
RECEIVED
pp102836

Date	Revision/Issue	By

Drawing Title
PROPOSALS


Donal Carey & Company
8 BRITTEN HOUSE,
BRITTEN STREET, CHELSEA
LONDON SW3 3UB
Tel: 020 7352 3731

Project Title
34/36 BURY WALK,
CHELSEA, SW3

Scale	Project	Client	Rev
1:50	1095	- 03	

Date 4/8/00

RBKC - Planning and Conservation - Card Index - Site Map





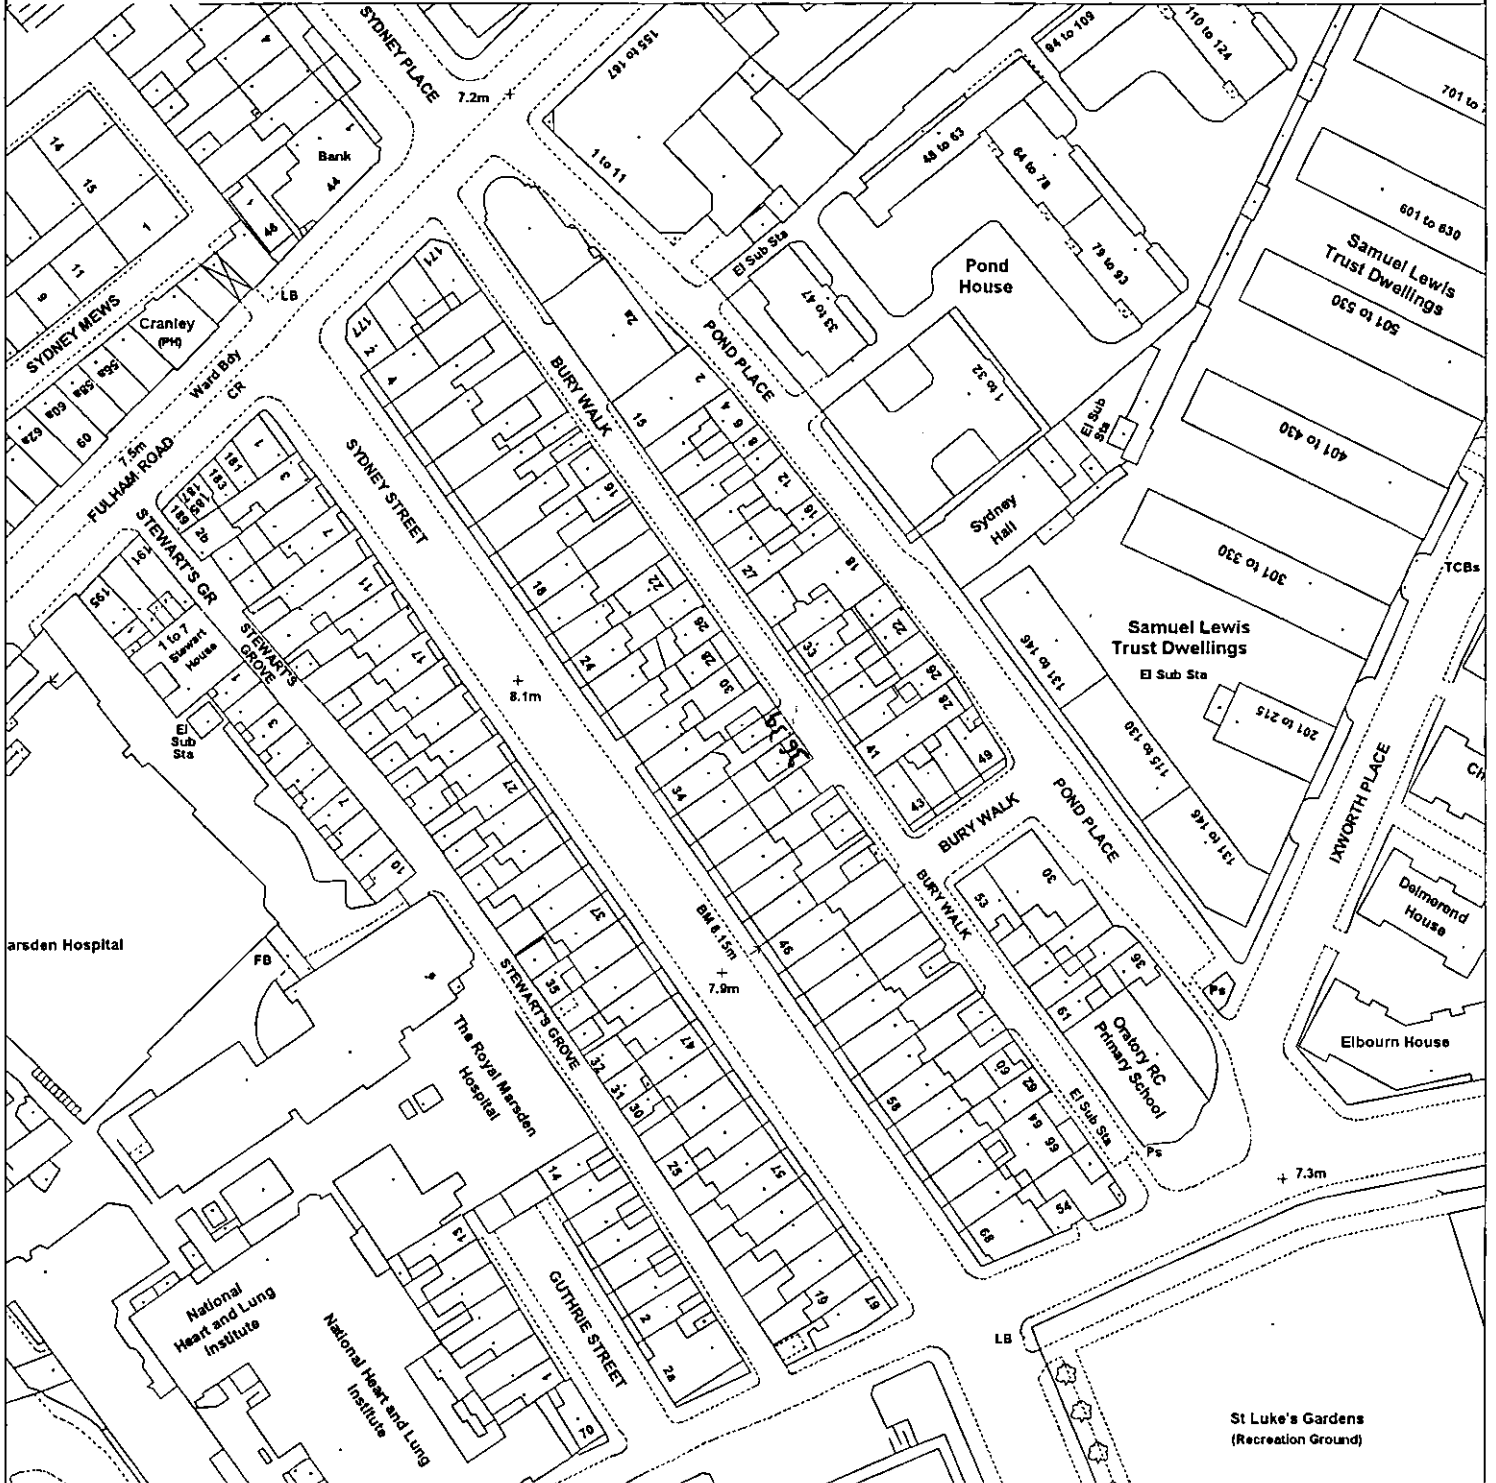


Ordnance Survey Map Extract - Crown Copyright Reserved - RBKC Internal Use Only

QuickMap (08/12/00)

Map width : 243.74m

Scale 1 : 1250

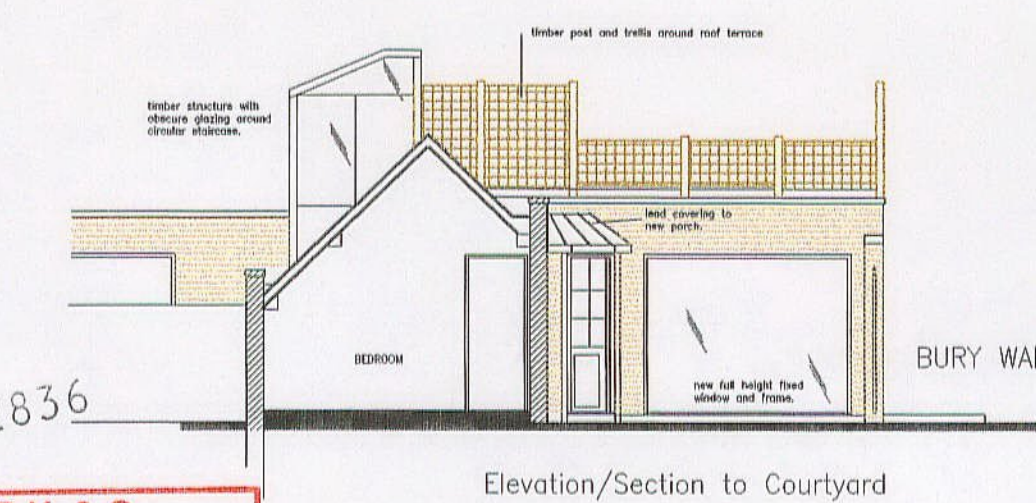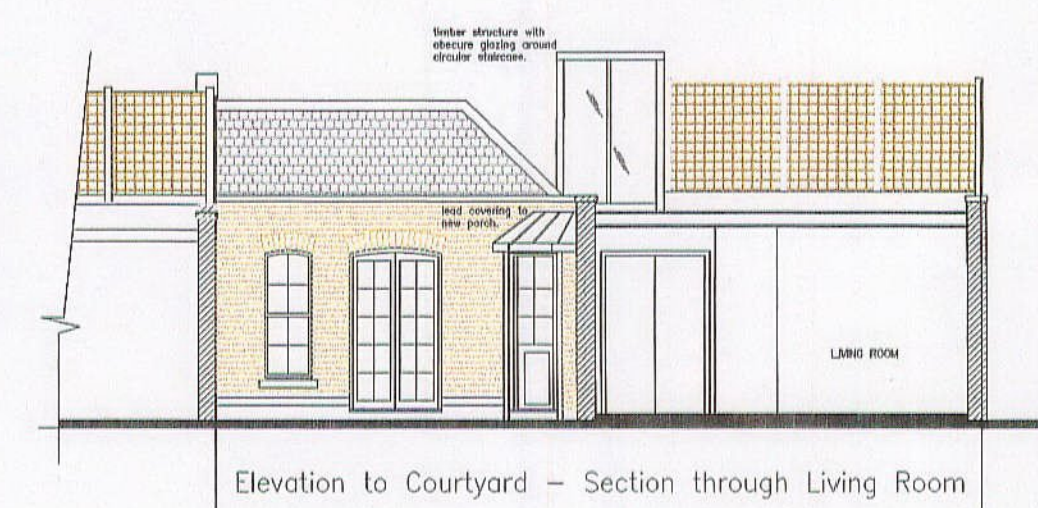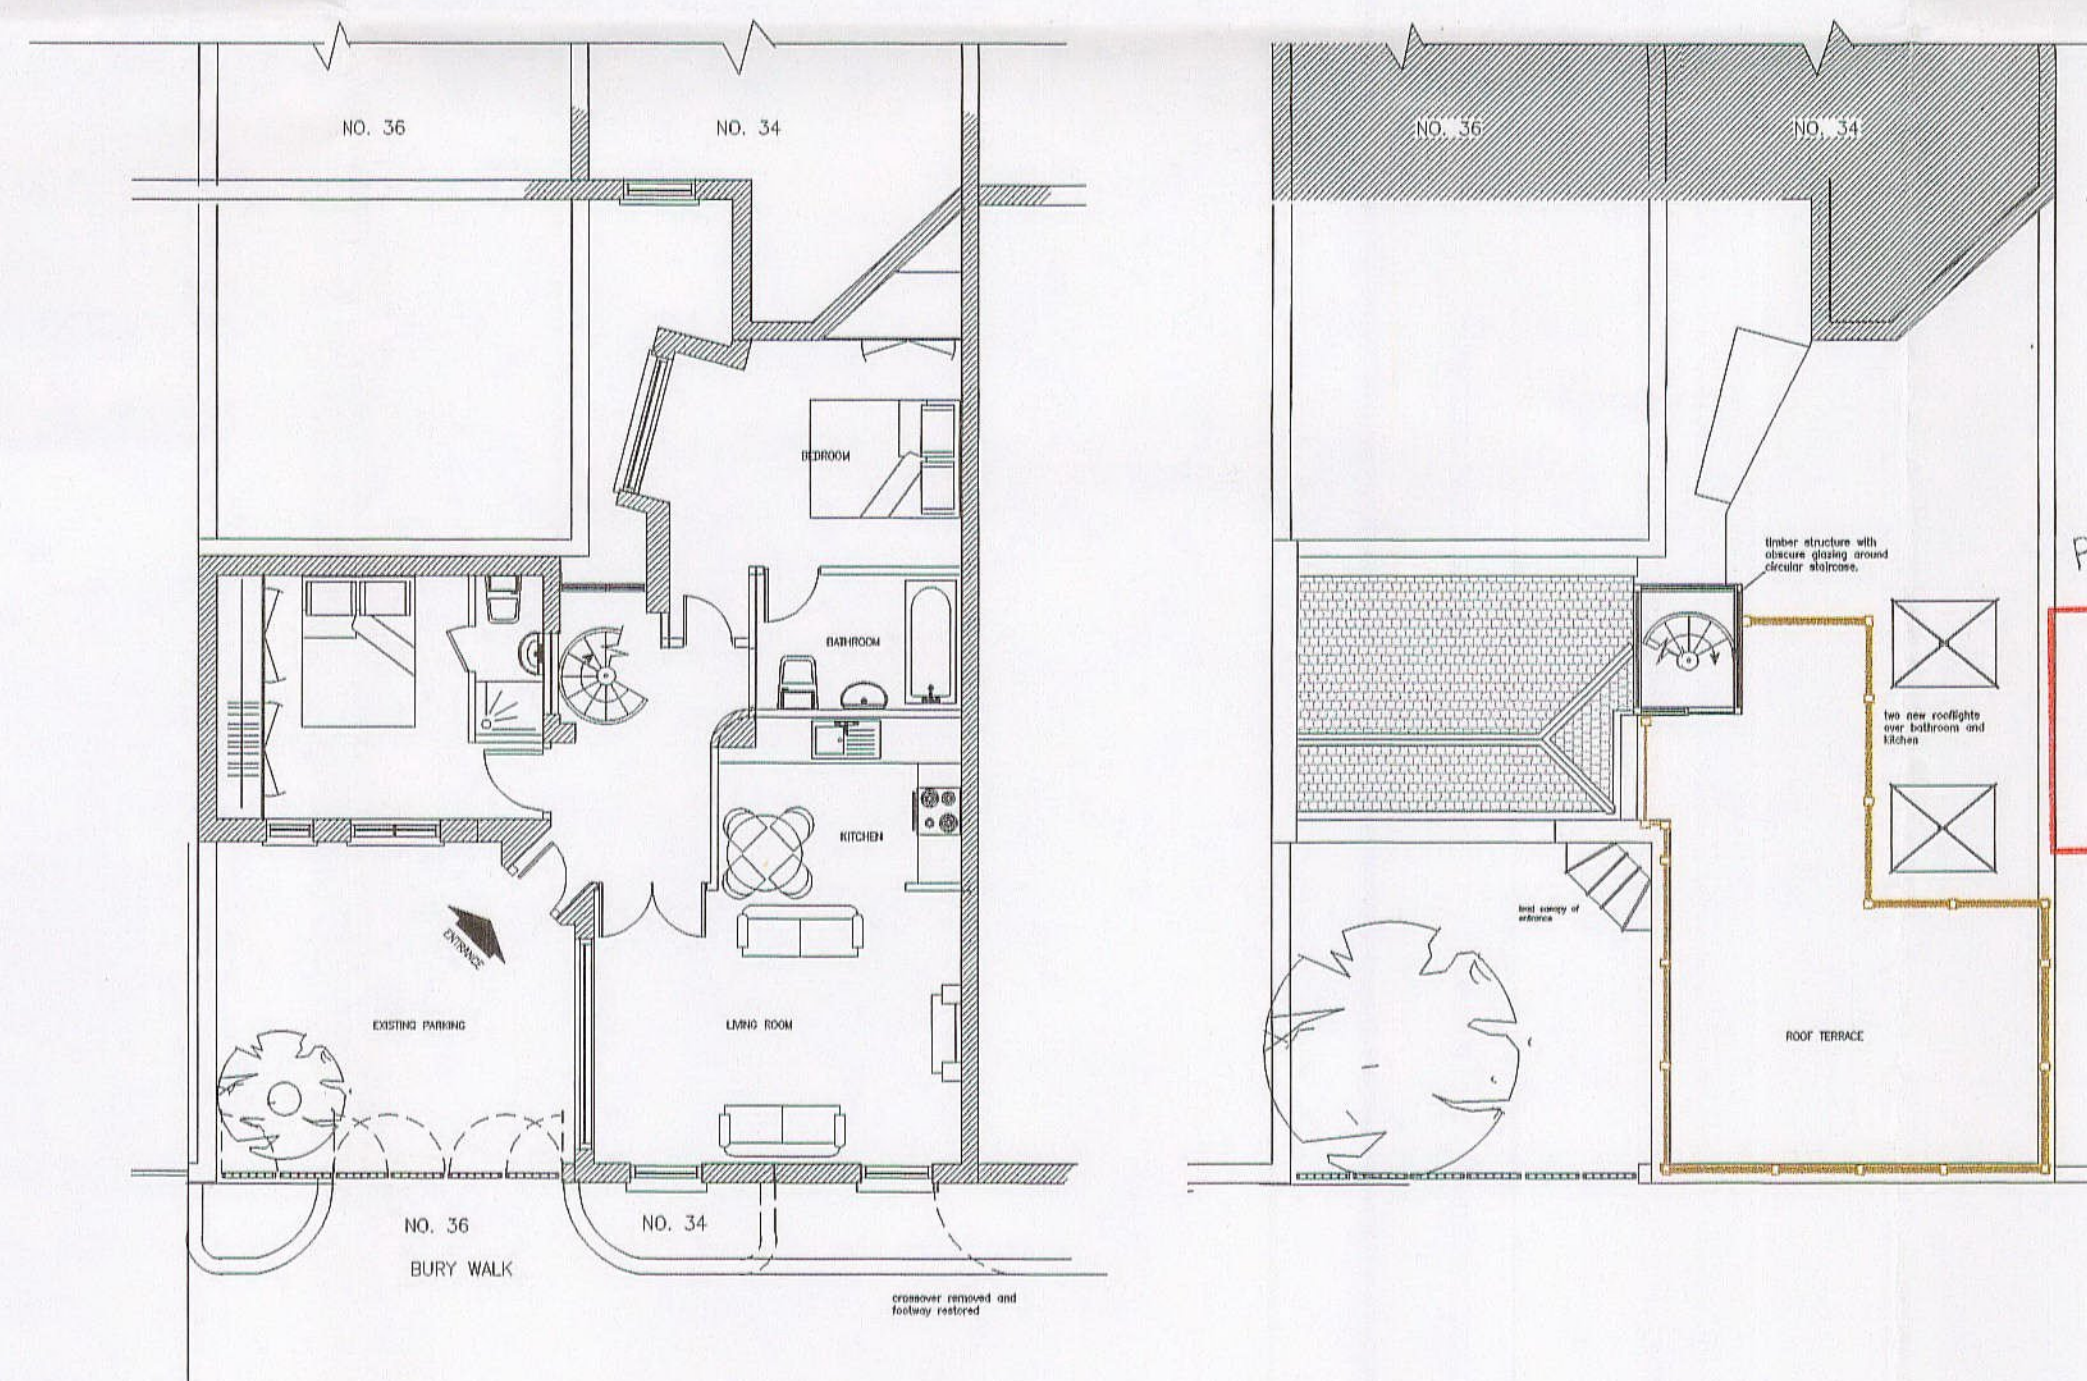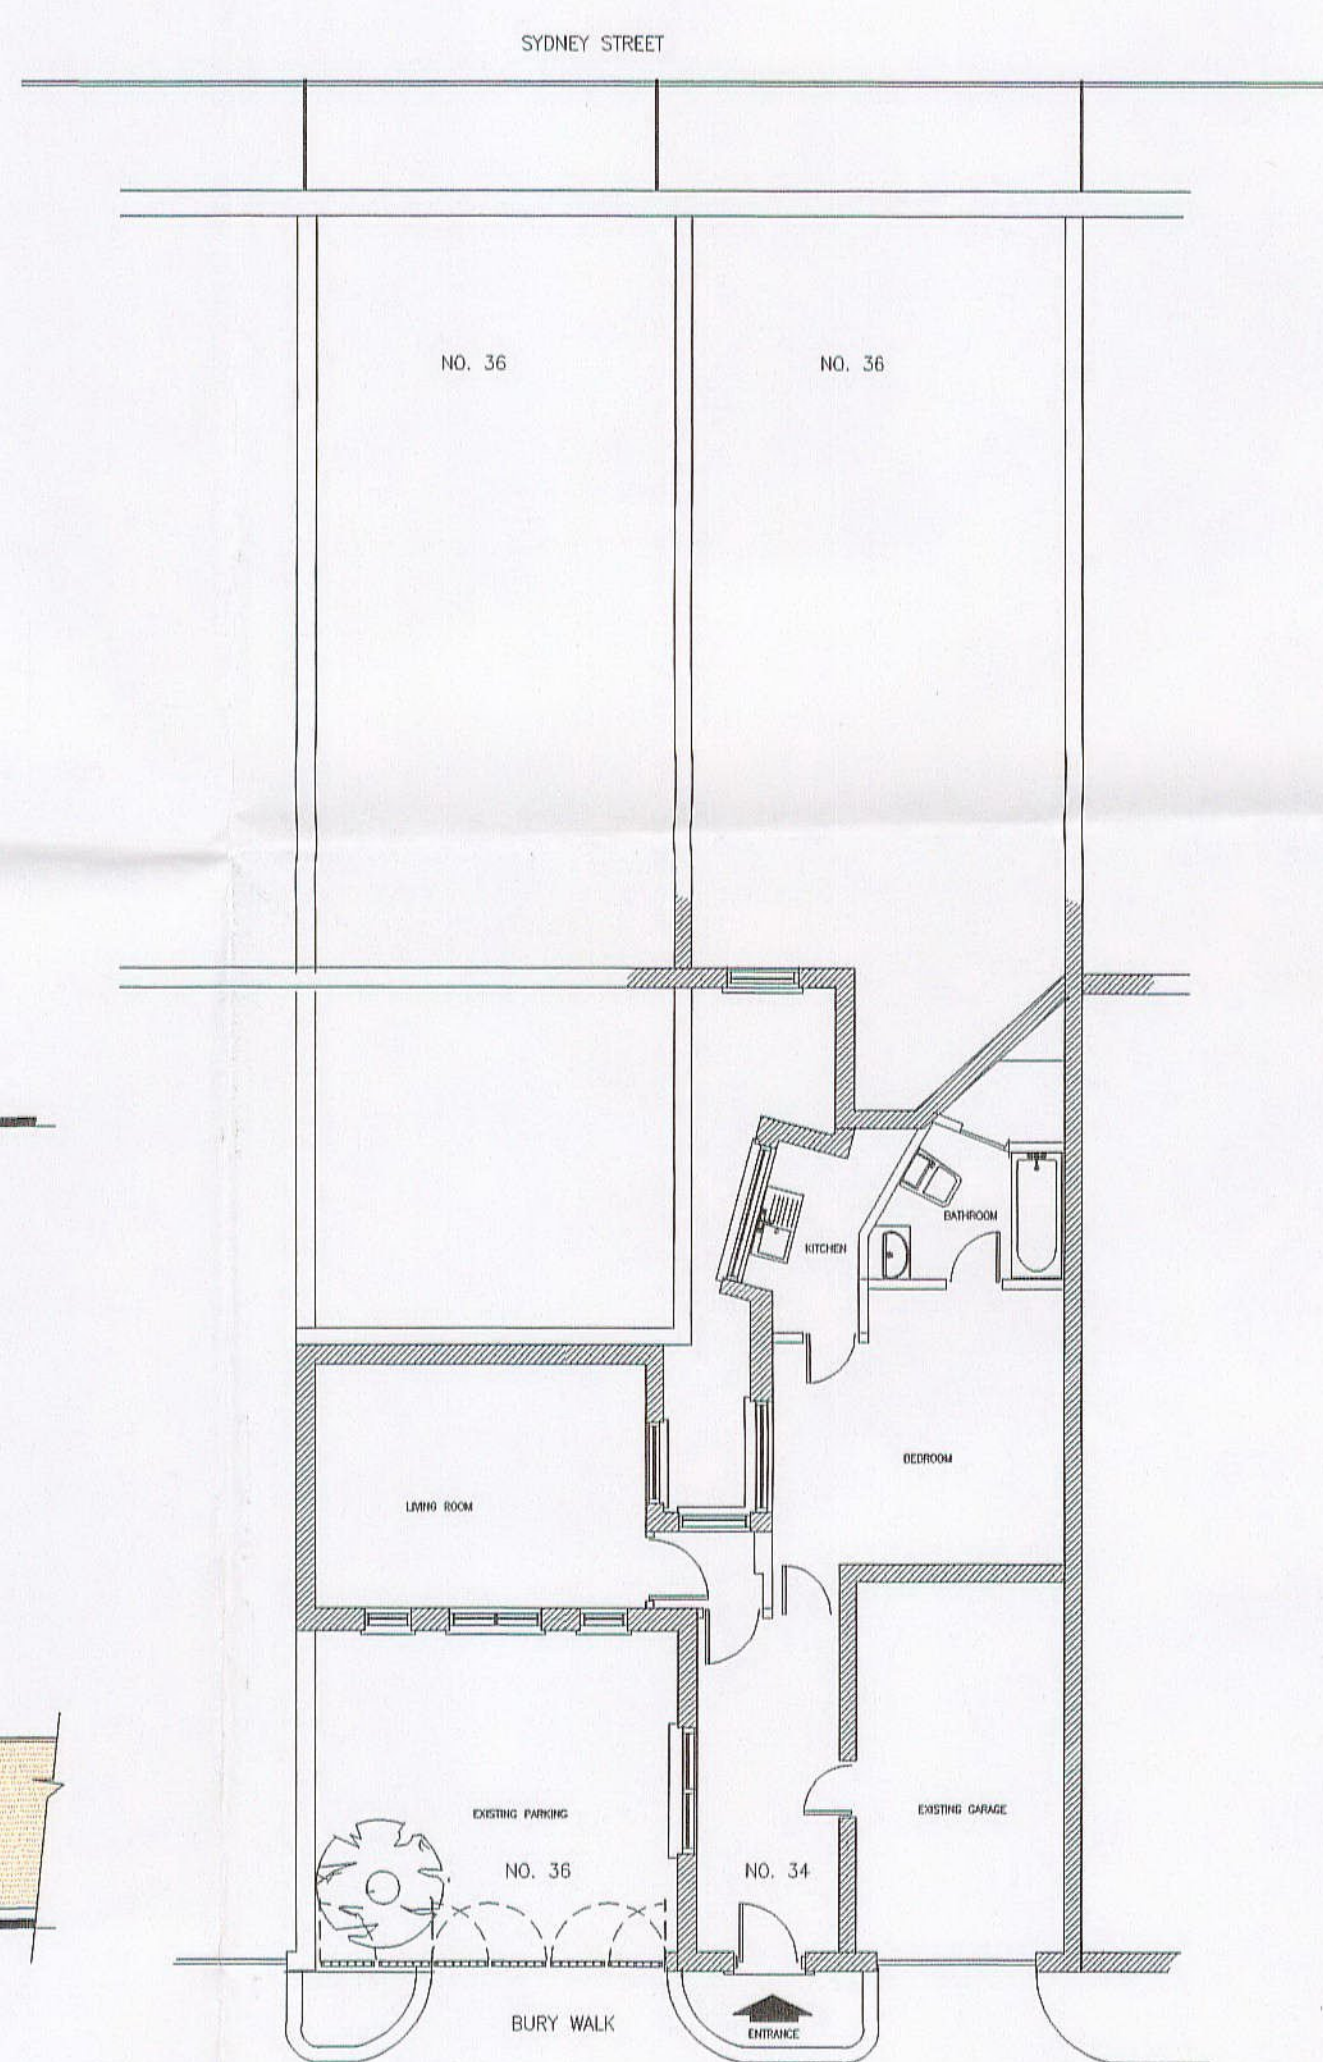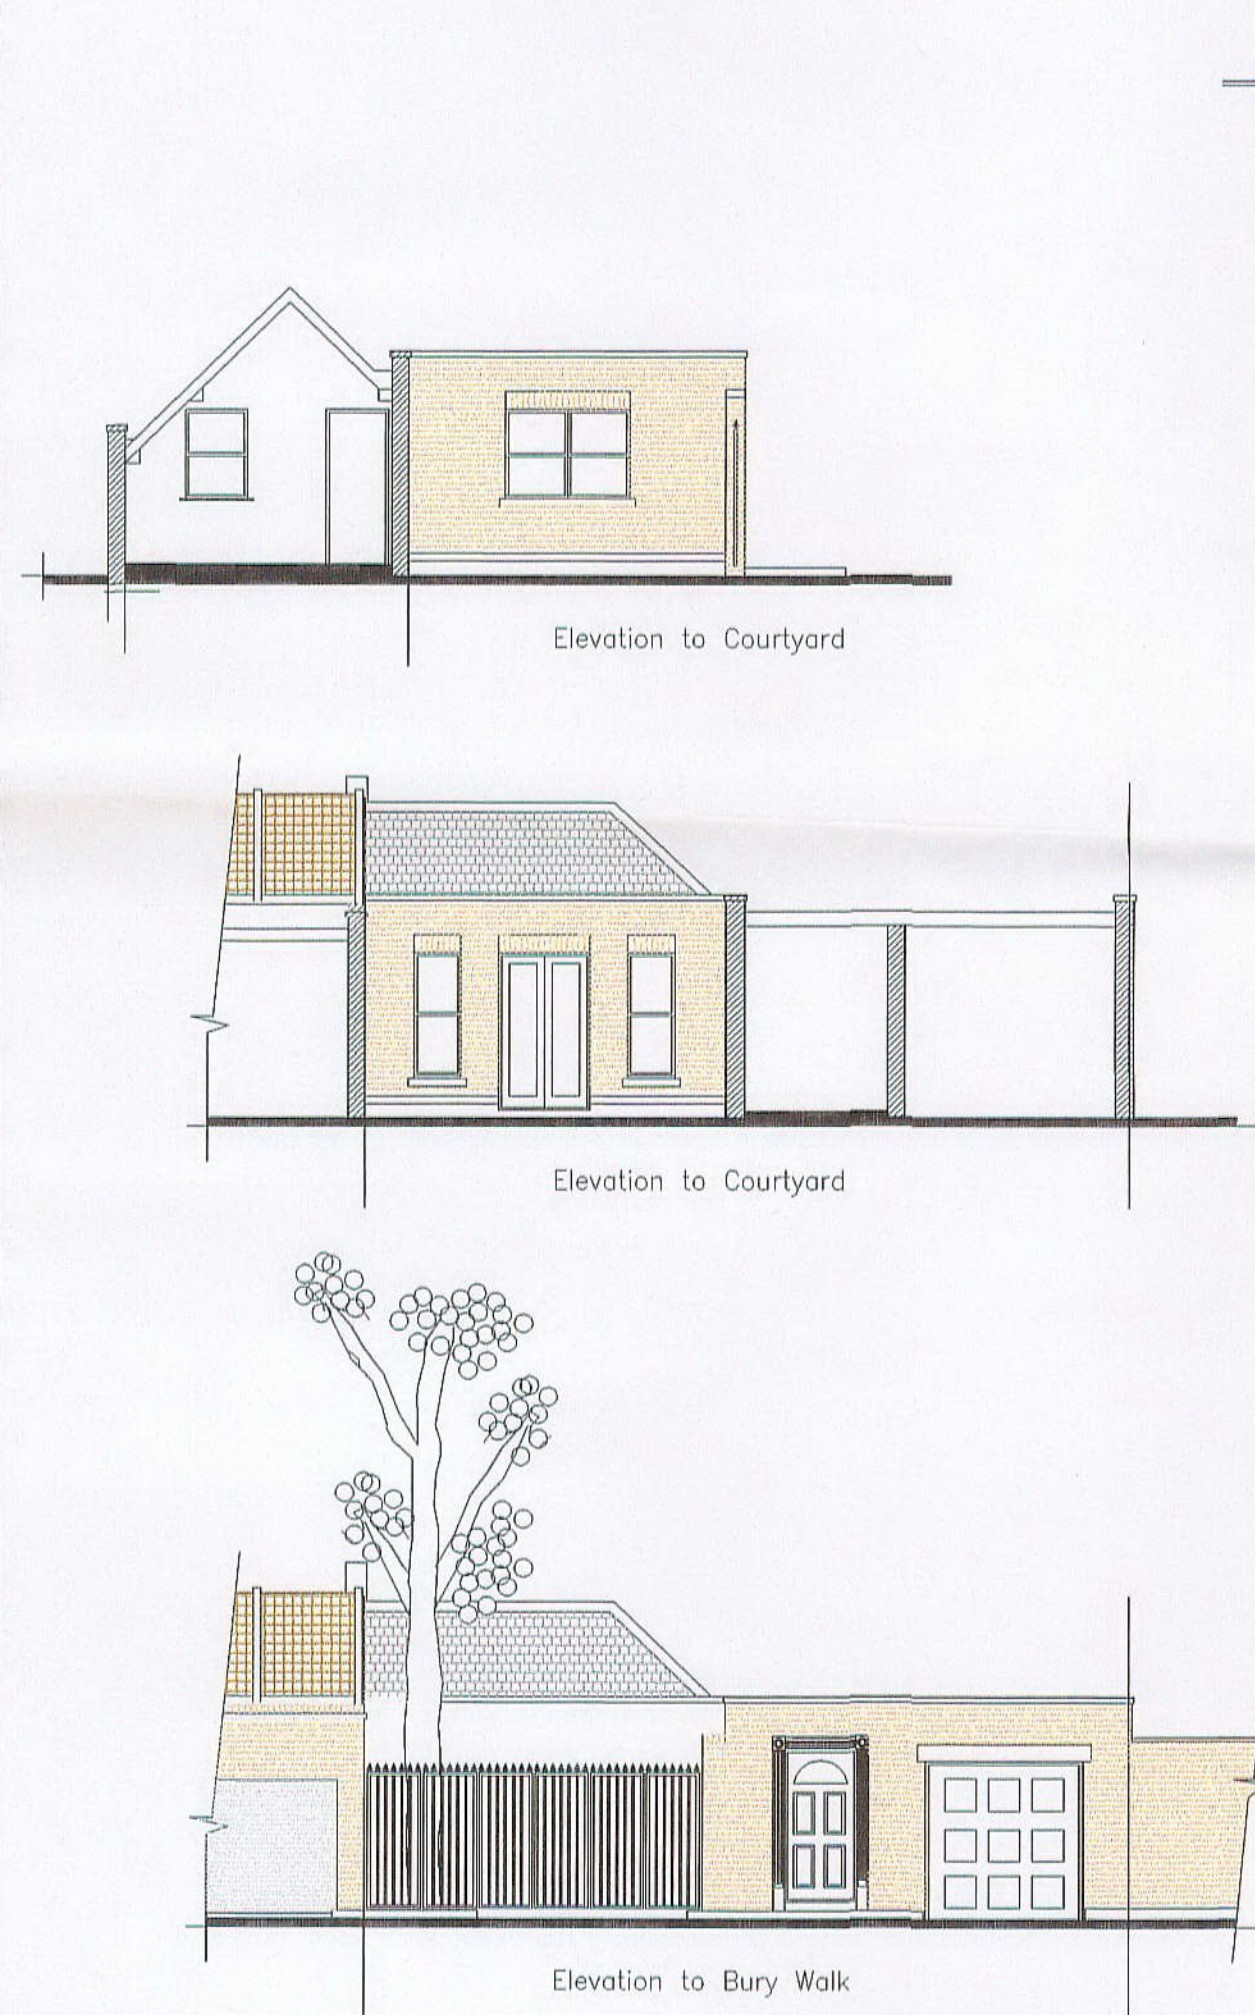



PP002836
R.B.K. & C.
TOWN PLANNING
 - 8 DEC 2000
RECEIVED

SUPERSEDED

EXISTING

PROPOSED

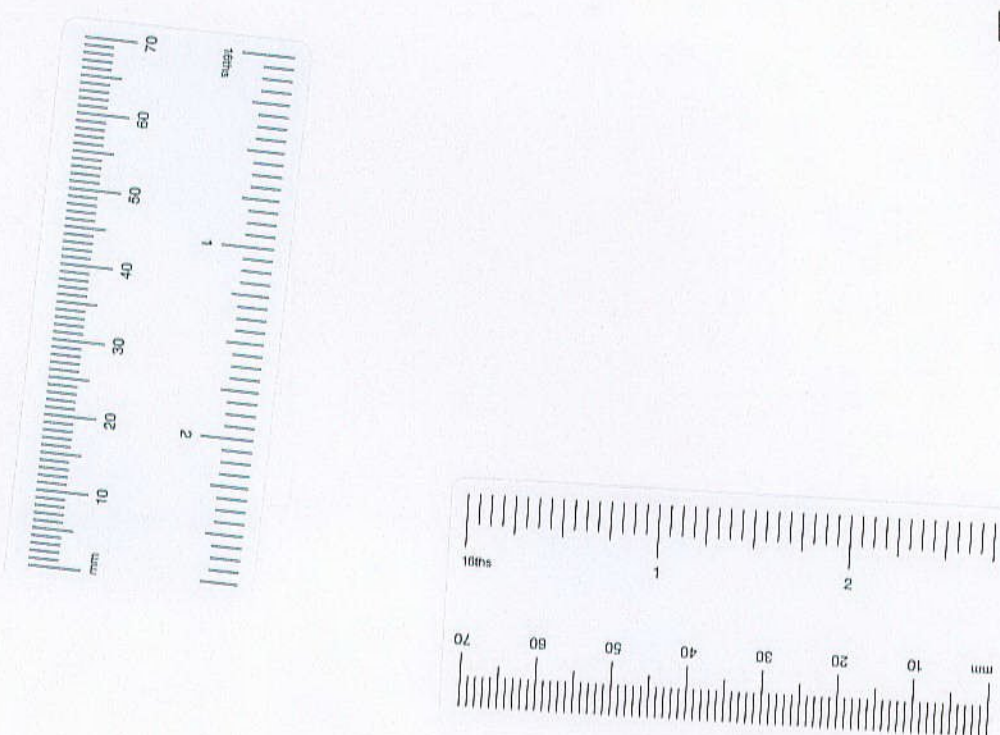

Date	Revision/Issue	Rev
Drawing Title		
PROPOSALS		
 Donal Carey & Company 8 BRITTEN HOUSE, BRITTEN STREET, CHELSEA LONDON SW3 3UB Tel: 020 7352 3731		
Project Title		
34/36 BURY WALK, CHELSEA, SW3		
Scale 1:50	Project Sheet	Rev
Date 4/8/00	1095 - 03	