


PLAN 2

TOTAL	MALE	TOTAL	MALE	TOTAL	MALE
188	106	136	78	306	184

SPRINKLER VALVE ROOM

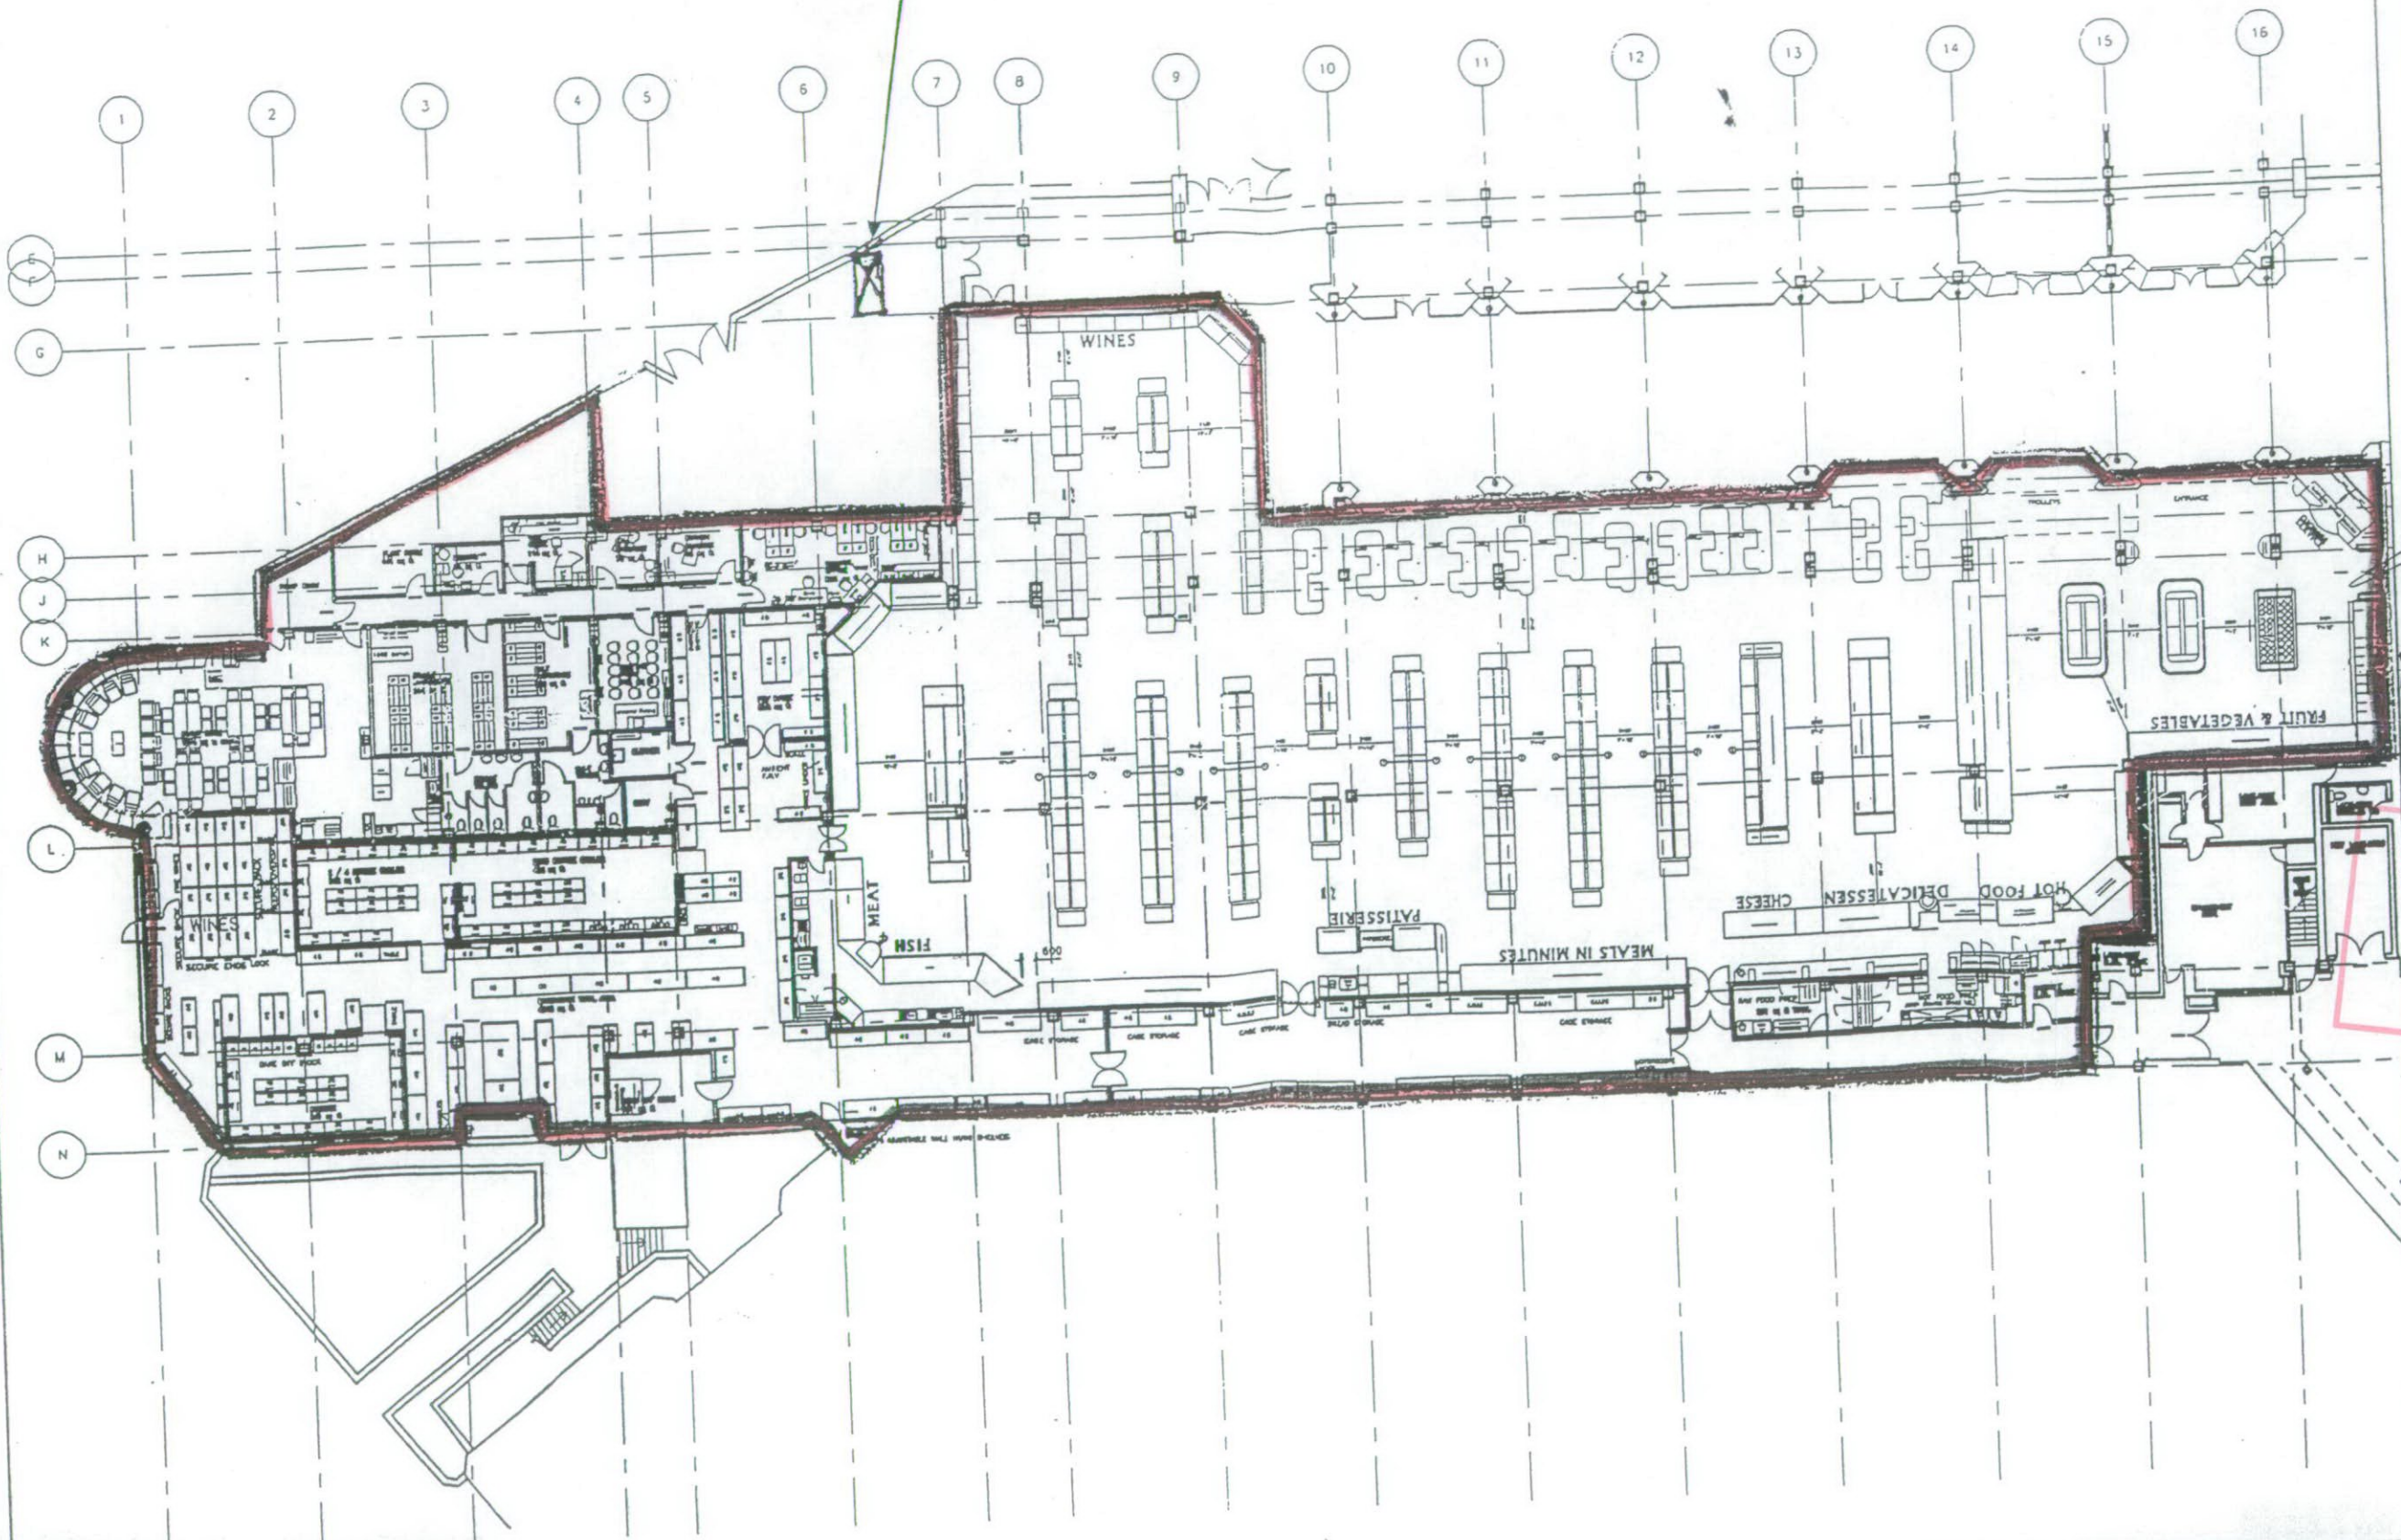

No.	Date	Description	By
1	20 MAY 97	PROPOSAL DEVELOPED	C.A.J.
2	10 JUN 97	REVISIONS TO DEVELOPMENT	C.A.J.
3	23 OCT 97	REVISIONS TO DEVELOPMENT	C.A.J.
4	17 NOV 97	REVISIONS TO DEVELOPMENT	C.A.J.
5	14 DEC 97	REVISIONS TO DEVELOPMENT	C.A.J.
6	14 JAN 98	REVISIONS TO DEVELOPMENT	C.A.J.
7	14 FEB 98	REVISIONS TO DEVELOPMENT	C.A.J.
8	14 MAR 98	REVISIONS TO DEVELOPMENT	C.A.J.
9	14 APR 98	REVISIONS TO DEVELOPMENT	C.A.J.
10	14 MAY 98	REVISIONS TO DEVELOPMENT	C.A.J.
11	14 JUN 98	REVISIONS TO DEVELOPMENT	C.A.J.
12	14 JUL 98	REVISIONS TO DEVELOPMENT	C.A.J.
13	14 AUG 98	REVISIONS TO DEVELOPMENT	C.A.J.
14	14 SEP 98	REVISIONS TO DEVELOPMENT	C.A.J.
15	14 OCT 98	REVISIONS TO DEVELOPMENT	C.A.J.
16	14 NOV 98	REVISIONS TO DEVELOPMENT	C.A.J.
17	14 DEC 98	REVISIONS TO DEVELOPMENT	C.A.J.
18	14 JAN 99	REVISIONS TO DEVELOPMENT	C.A.J.
19	14 FEB 99	REVISIONS TO DEVELOPMENT	C.A.J.
20	14 MAR 99	REVISIONS TO DEVELOPMENT	C.A.J.
21	14 APR 99	REVISIONS TO DEVELOPMENT	C.A.J.
22	14 MAY 99	REVISIONS TO DEVELOPMENT	C.A.J.
23	14 JUN 99	REVISIONS TO DEVELOPMENT	C.A.J.
24	14 JUL 99	REVISIONS TO DEVELOPMENT	C.A.J.
25	14 AUG 99	REVISIONS TO DEVELOPMENT	C.A.J.
26	14 SEP 99	REVISIONS TO DEVELOPMENT	C.A.J.
27	14 OCT 99	REVISIONS TO DEVELOPMENT	C.A.J.
28	14 NOV 99	REVISIONS TO DEVELOPMENT	C.A.J.
29	14 DEC 99	REVISIONS TO DEVELOPMENT	C.A.J.
30	14 JAN 00	REVISIONS TO DEVELOPMENT	C.A.J.

Notes
 1) To be checked to be correct from site survey.

John Wilson
 DIRECTOR
Melanie
 DIRECTOR

R.B.K. & C.
 TOWN PLANNING
 - 5 DEC 2000
 RECEIVED

JOHN LEWIS PARTNER
 BUILDING GROUP
 111 York Street London E14 6AP
 Telephone 01753 600 1000
 Fax 01753 600 5400

Branch
 WAITROSE OLDUCESTER R


Title
 GROUND FLOOR SHOPFITTING LAYOUT.

Scale	1:100
Date	08/04/97
Drawn by	G.A.C.
Checked by	
Drawing No.	6188/DF-001
Date	

PLAN 2

SEX	MALE	FEMALE	TOTAL
TOTAL	106	136	242
PRESENT	79	106	185

SPRINKLER VALVE ROOM

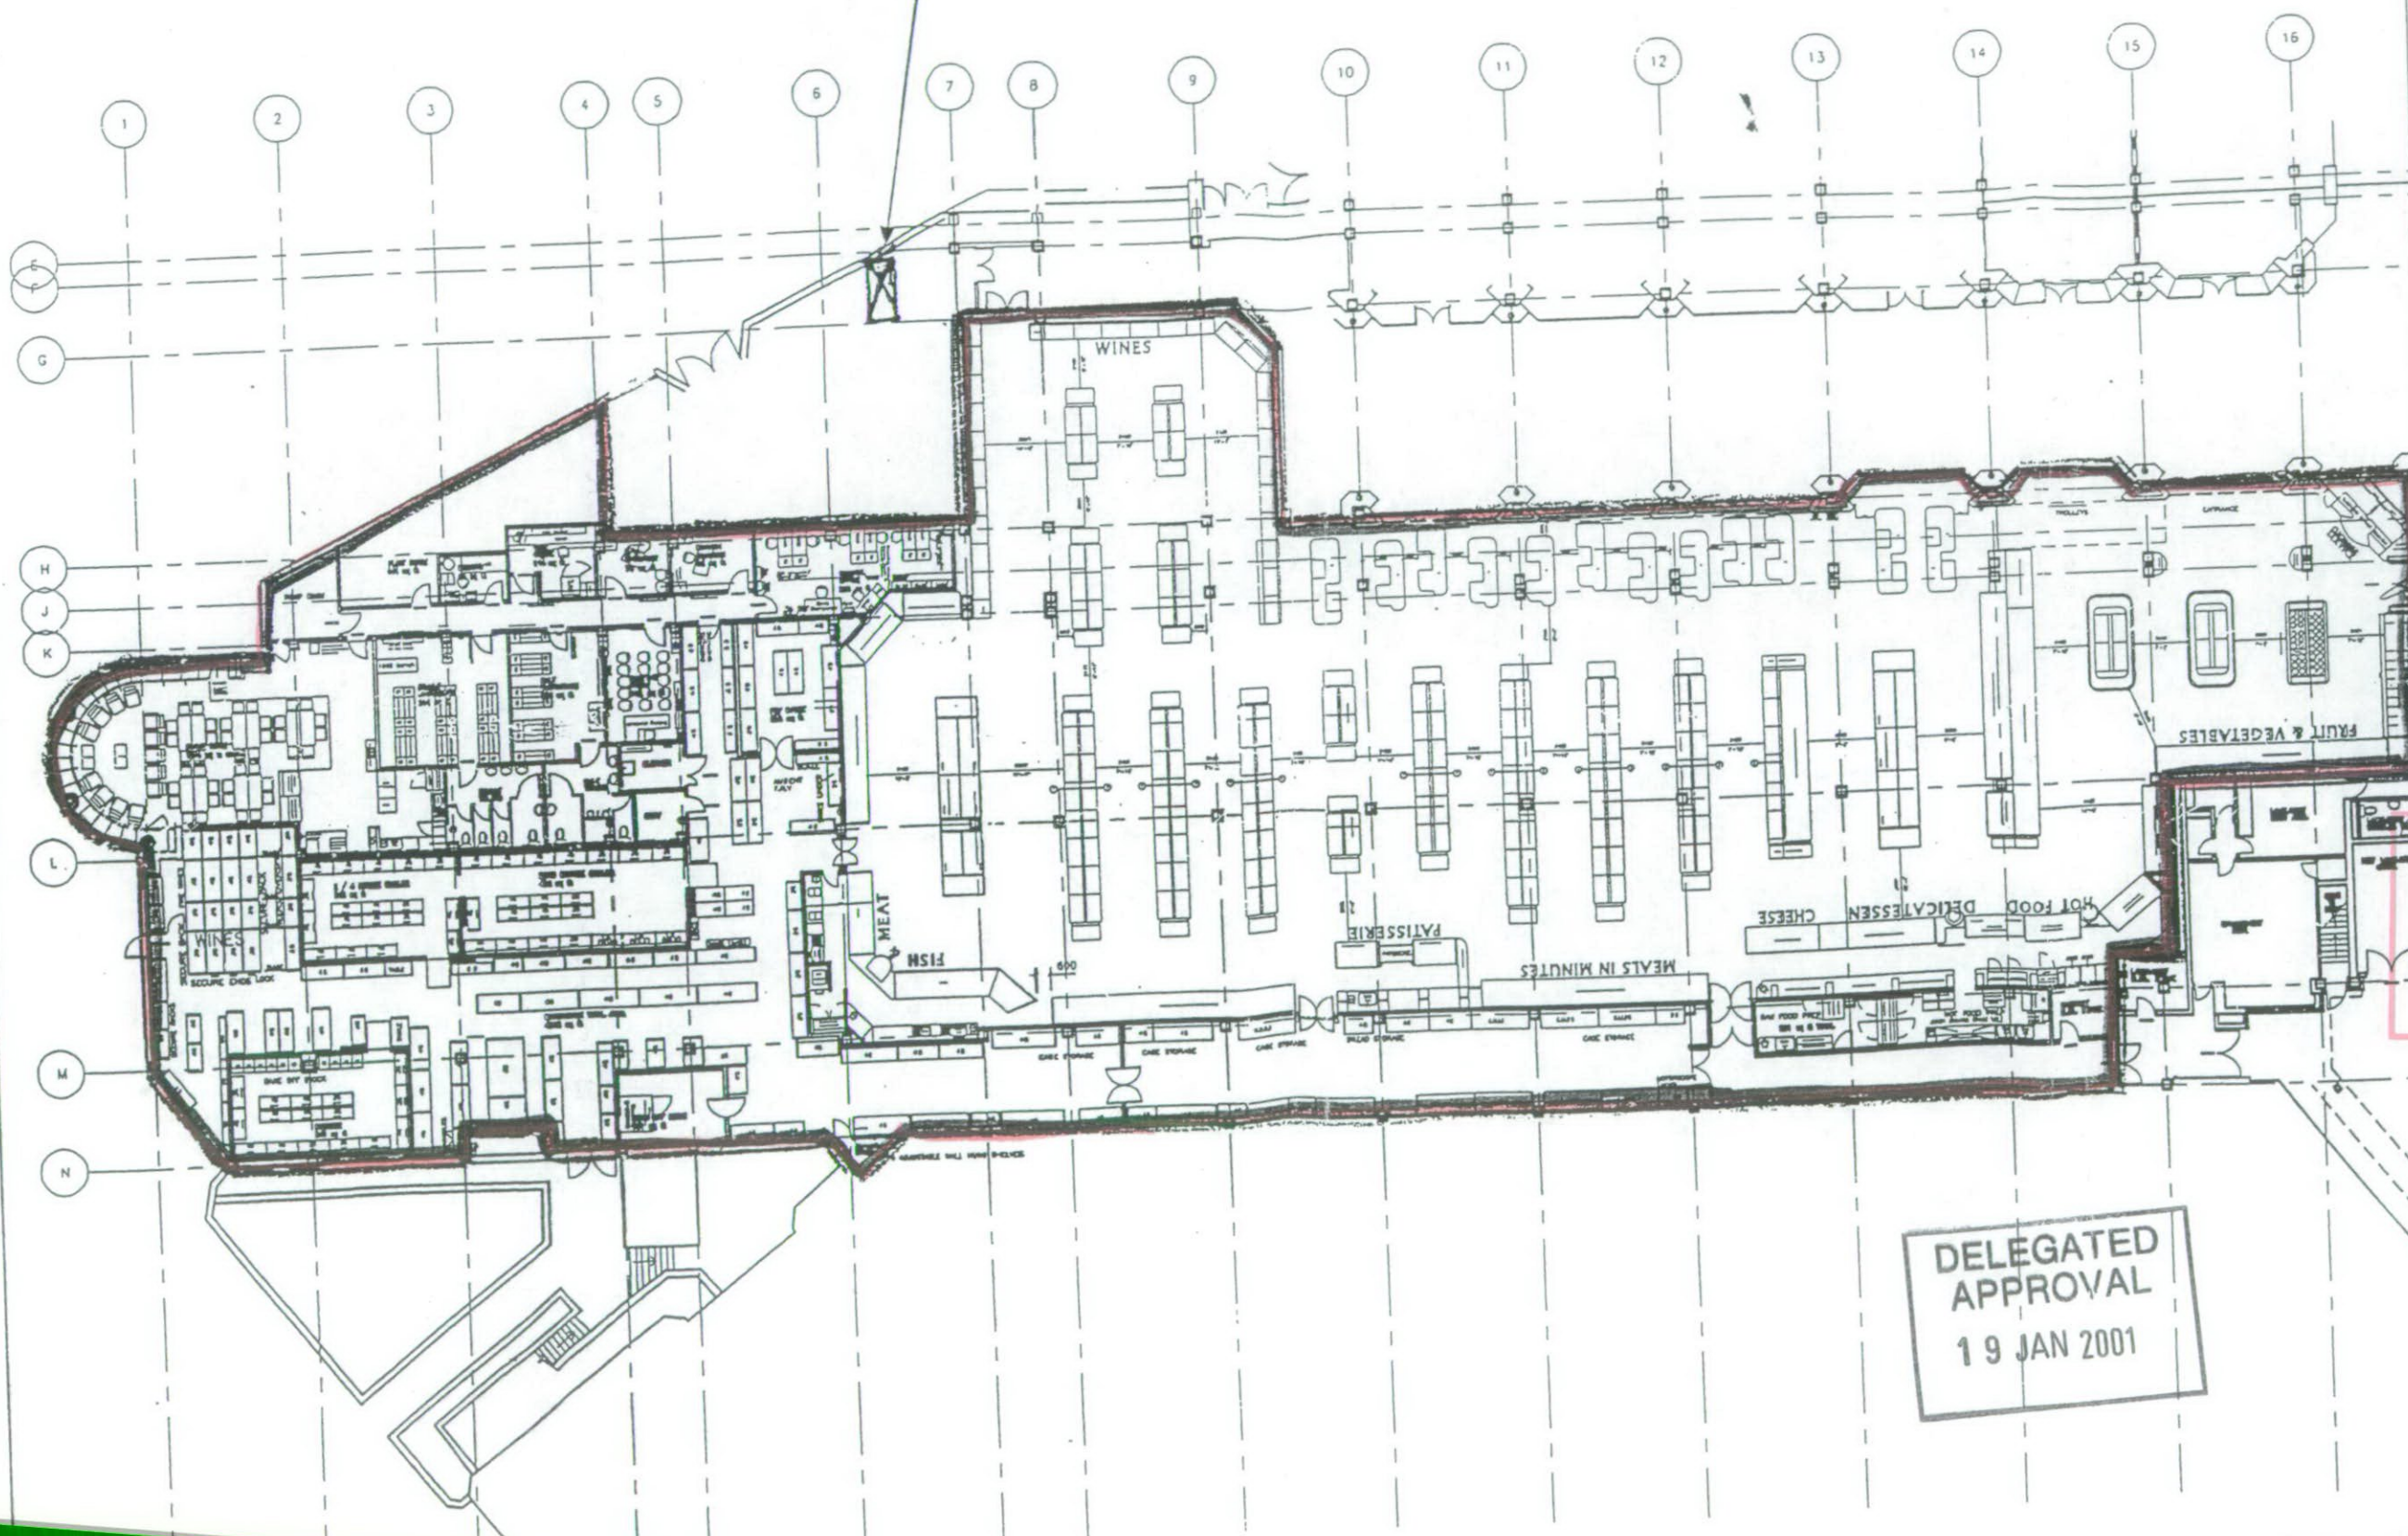

Rev	Date	Description	By
1	10 JAN 01	PRELIMINARY REVISIONS	S.A.C.
2	14 JAN 01	REVISIONS TO WINE DEPARTMENT	S.A.C.
3	14 JAN 01	REVISIONS TO HOT FOOD DEPARTMENT	S.A.C.
4	14 JAN 01	REVISIONS TO DELICATESSEN DEPARTMENT	S.A.C.
5	14 JAN 01	REVISIONS TO MEATS IN MINUTES DEPARTMENT	S.A.C.
6	14 JAN 01	REVISIONS TO FISH DEPARTMENT	S.A.C.
7	14 JAN 01	REVISIONS TO MEAT DEPARTMENT	S.A.C.
8	14 JAN 01	REVISIONS TO PATISSERIE DEPARTMENT	S.A.C.
9	14 JAN 01	REVISIONS TO FRUIT & VEGETABLES DEPARTMENT	S.A.C.
10	14 JAN 01	REVISIONS TO HOT FOOD DEPARTMENT	S.A.C.
11	14 JAN 01	REVISIONS TO DELICATESSEN DEPARTMENT	S.A.C.
12	14 JAN 01	REVISIONS TO MEATS IN MINUTES DEPARTMENT	S.A.C.
13	14 JAN 01	REVISIONS TO FISH DEPARTMENT	S.A.C.
14	14 JAN 01	REVISIONS TO MEAT DEPARTMENT	S.A.C.
15	14 JAN 01	REVISIONS TO PATISSERIE DEPARTMENT	S.A.C.
16	14 JAN 01	REVISIONS TO FRUIT & VEGETABLES DEPARTMENT	S.A.C.

Notes
1) To be submitted to be revised this drawing.

St Gibson
DIRECTOR
Mel...
DIRECTOR

R.B.K. & C.
TOWN PLANNING
- 5 DEC 2000
RECEIVED

DELEGATED APPROVAL
19 JAN 2001

JOHN LEWIS PARTNER
BUILDING GROUP
11 Victoria Street London SW1
Telephone 0171-285 1800
Fax 0171-285 5485

WATROUSE GLOUCESTER R


GROUND FLOOR SHOPFITTING LAYOUT.

Scale	1:100
Date	20/01/01
Drawn by	S.A.C.
Checked by	
Drawing No.	6188/DF-001
Date	

PLAN 2

FEMALE		MALE		ALL	
TOTAL	MAX PRESENT	TOTAL	MAX PRESENT	TOTAL	MAX PRESENT
188	106	136	79	306	186

SPRINKLER VALVE ROOM

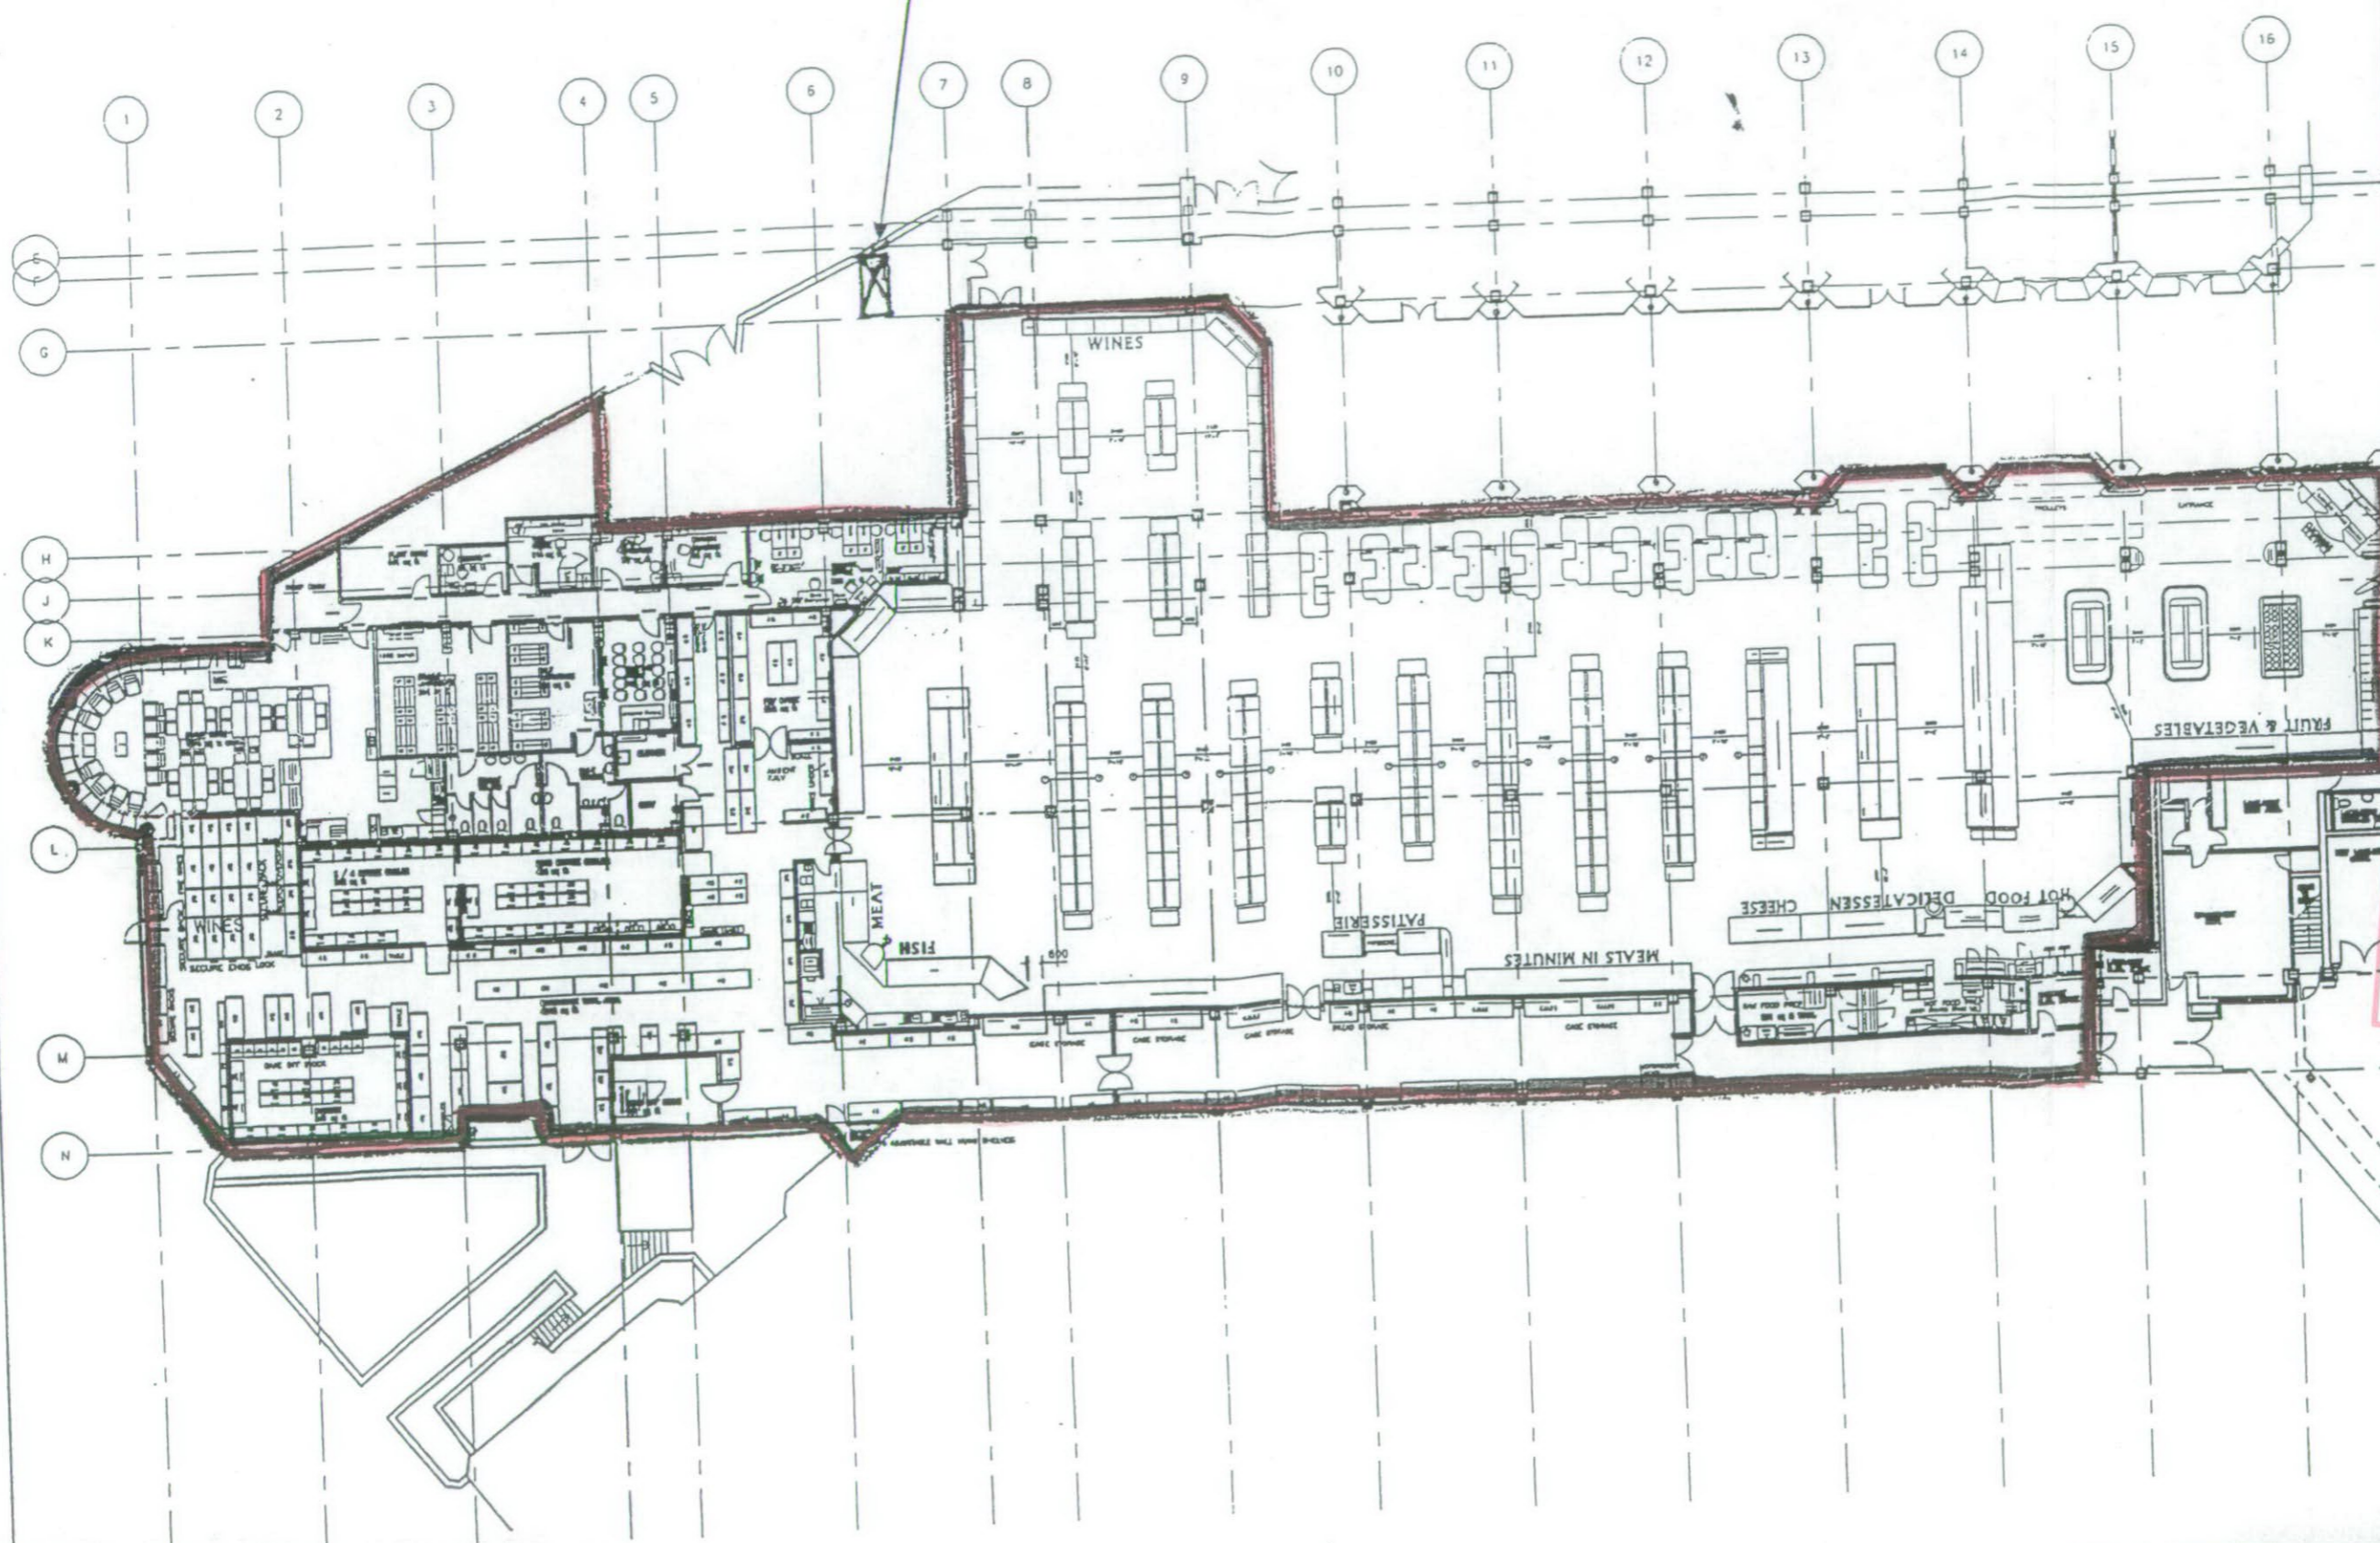

Rev	Date	Description	By
1	20 MAY 97	CONCEPT DEVELOPMENT	SAJ
2	10 JUN 97	CONCEPT DEVELOPMENT	SAJ
3	18 JUN 97	CONCEPT DEVELOPMENT	SAJ
4	17 NOV 97	CONCEPT DEVELOPMENT	SAJ
5	18 NOV 97	CONCEPT DEVELOPMENT	SAJ
6	18 DEC 97	CONCEPT DEVELOPMENT	SAJ
7	18 DEC 97	CONCEPT DEVELOPMENT	SAJ
Notes
1) To be checked to be correct from this drawing.

St. Wilson
DIRECTOR
M. Kelly
DIRECTOR

R.B.K. & C.
TOWN PLANNING
- 5 DEC 2000
RECEIVED

JOHN LEWIS PARTNER
BUILDING GROUP
171 Victoria Street London SW17
Telephone 0171-888 1800
Fax 0171-888 5488

WATROUSE GLOUCESTER R


GROUND FLOOR
SHOPFITTING LAYOUT.

Scale	1:100
Date	05/04/97
Drawn by	SAJ
Checked by	
Drawing No.	6198/DF-001
Rev	

PLAN 2

TABLE	NO.	NO.	NO.	NO.
TOTAL	100	100	100	100
NO. PRESENT	100	100	100	100
NO. PRESENT	100	100	100	100

SPRINKLER VALVE ROOM

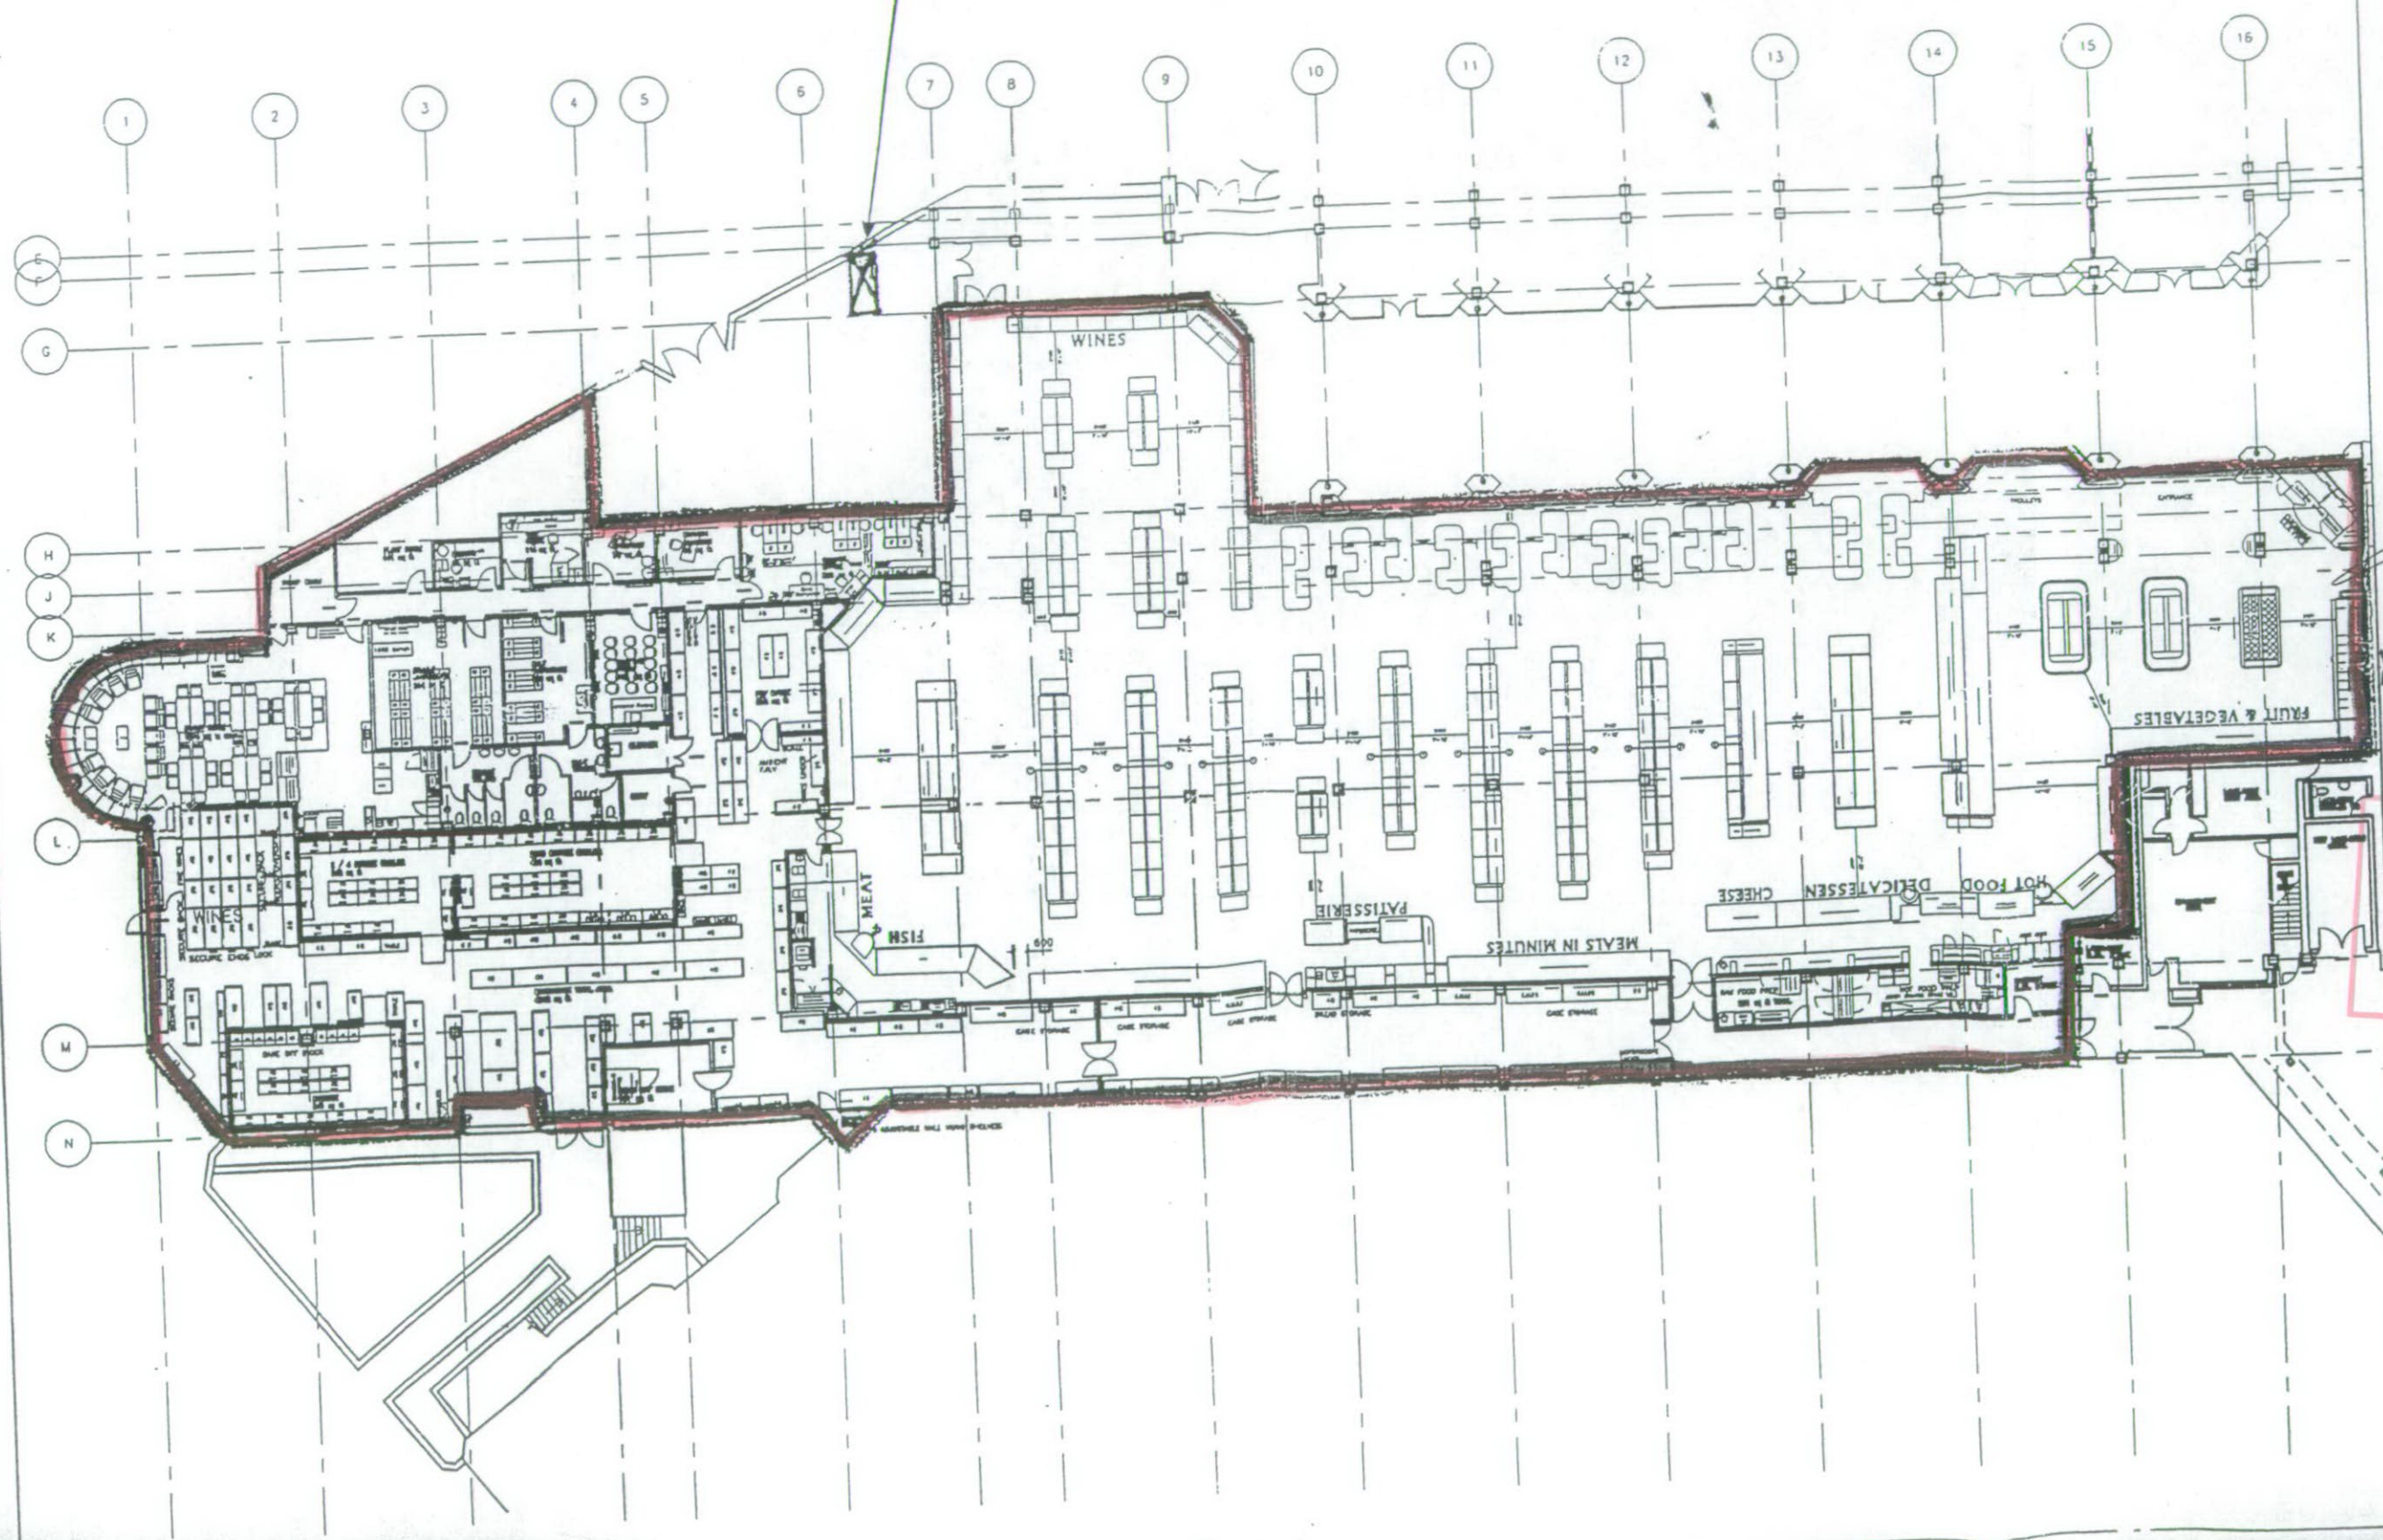

No.	Date	Description	By
1	20 MAY 97	CONCEPT DEVELOPMENT	S.A.P.
2	18 JUN 97	CONCEPT DEVELOPMENT	S.A.P.
3	18 JUN 97	CONCEPT DEVELOPMENT	S.A.P.
Notes
1) To be checked to be correct from this drawing.

John Wilson
DIRECTOR
Melanie
DIRECTOR

R.B.K. & C.
TOWN PLANNING
- 5 DEC 2000
RECEIVED

JOHN LEWIS PARTNER
BUILDING GROUP
81 Victoria Street London SW1E 5JF
Telephone 0171-886 2800
Fax 0171-886 5486

WAITROSE GLOUCESTER R

GROUND FLOOR
SHOPFITTING LAYOUT.

Scale	1/1500
Date	08/04/97
Drawn by	S.A.P.
Checked by	
Drawing No.	6198/DF-001
Rev.	