



LOWER GROUND FLOOR PLAN

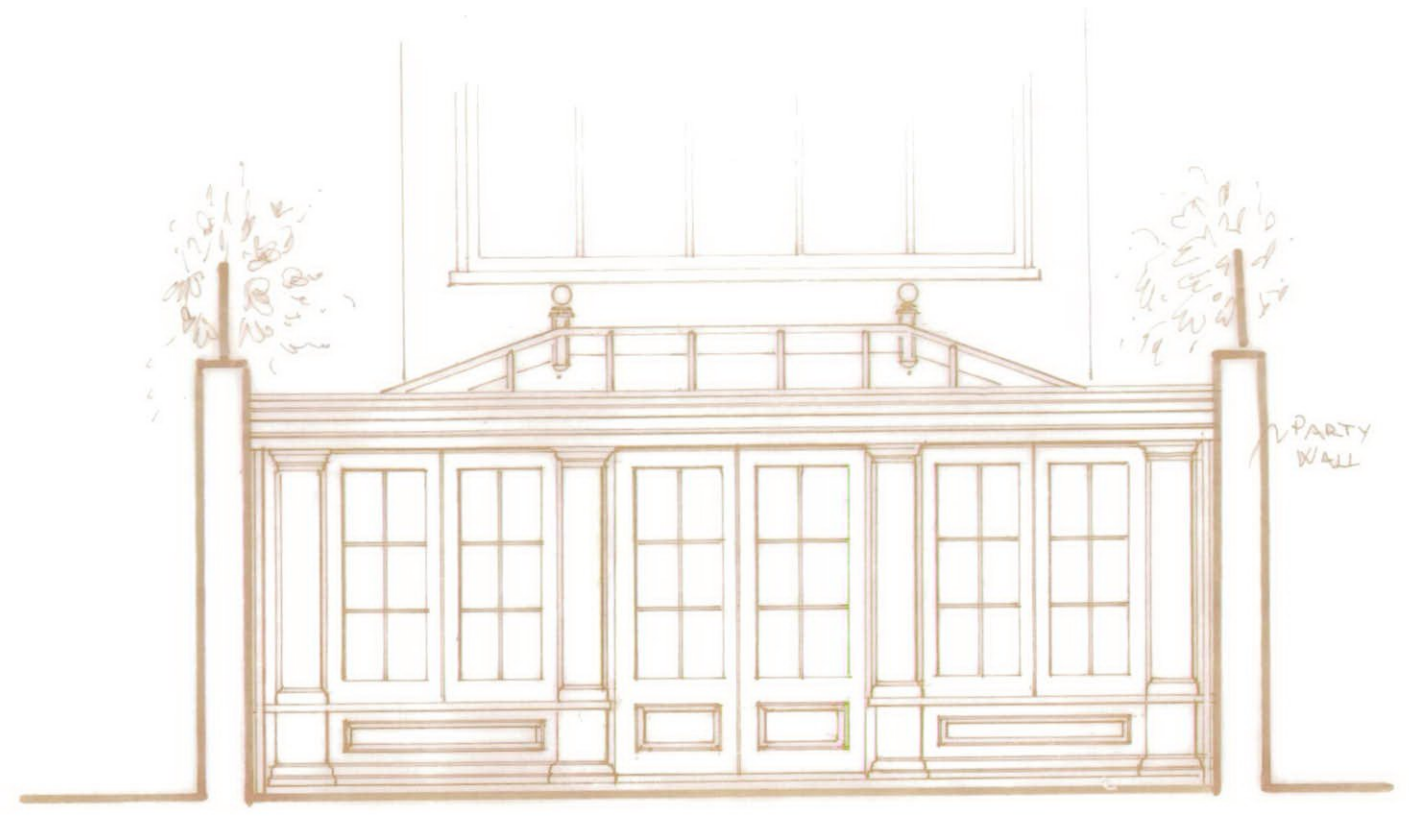

REAR ELEVATION

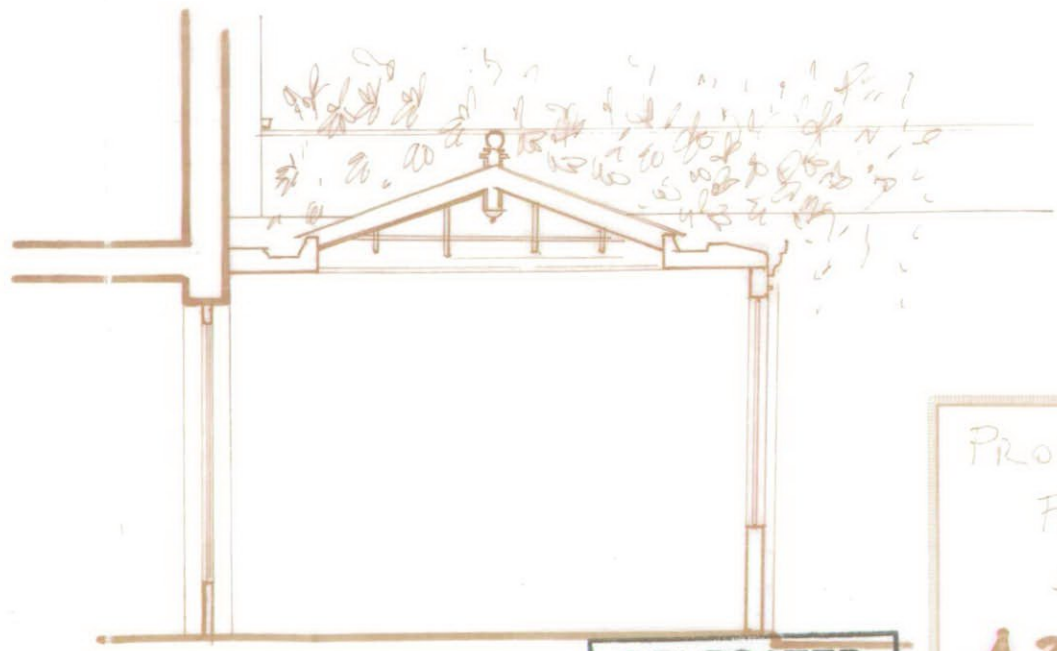

VERTICAL SECTION



R.B.K. & C.
TOWN PLANNING
- 4 DEC 2000
RECEIVED

DELEGATED APPROVAL
30 JAN 2001


PROPOSED CONSERVATORY
FOR MR and MRS LACERTE
38 CADOGAN PLACE
A2 LONDON SW1X
-SK 4
27.11.00

SCALE
1:50

MARSTON & SINGER

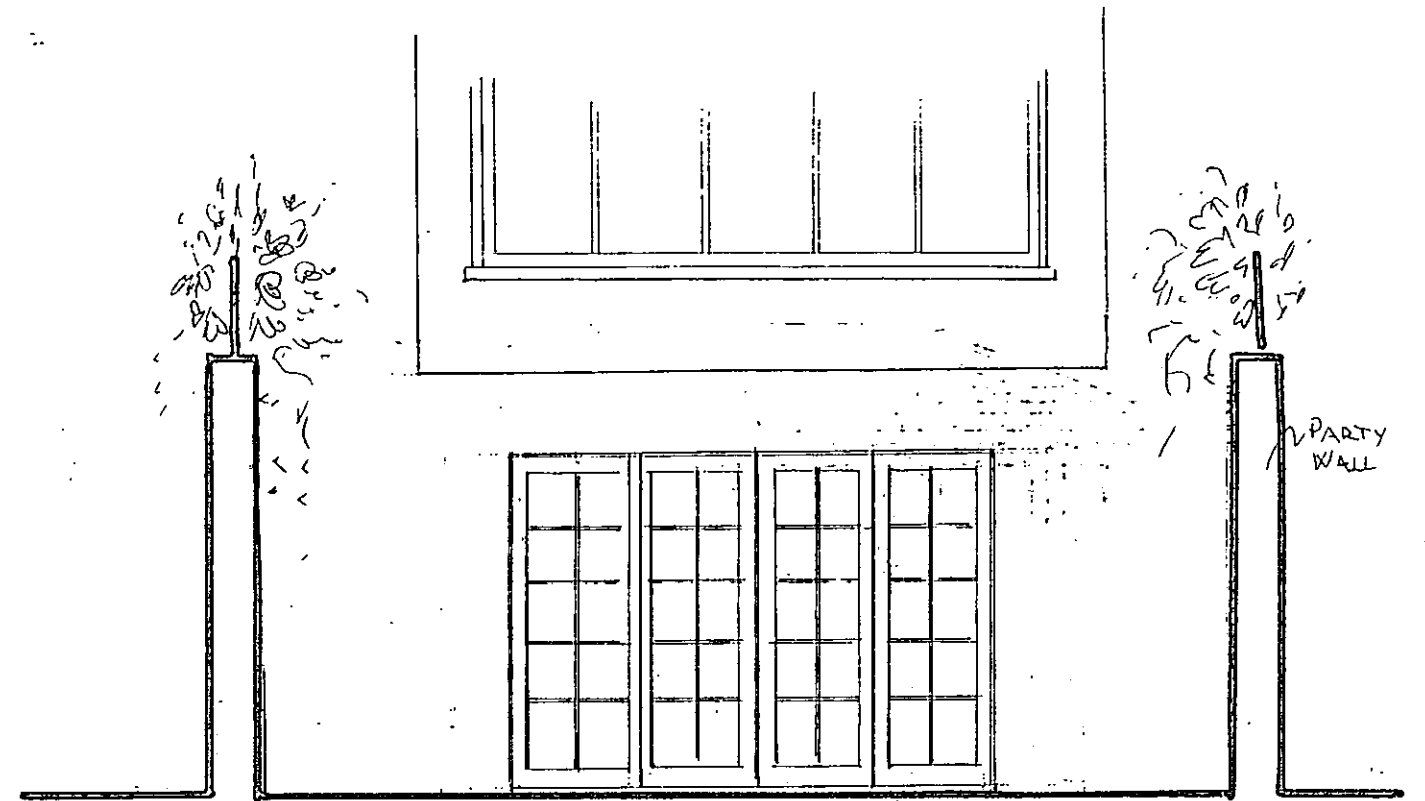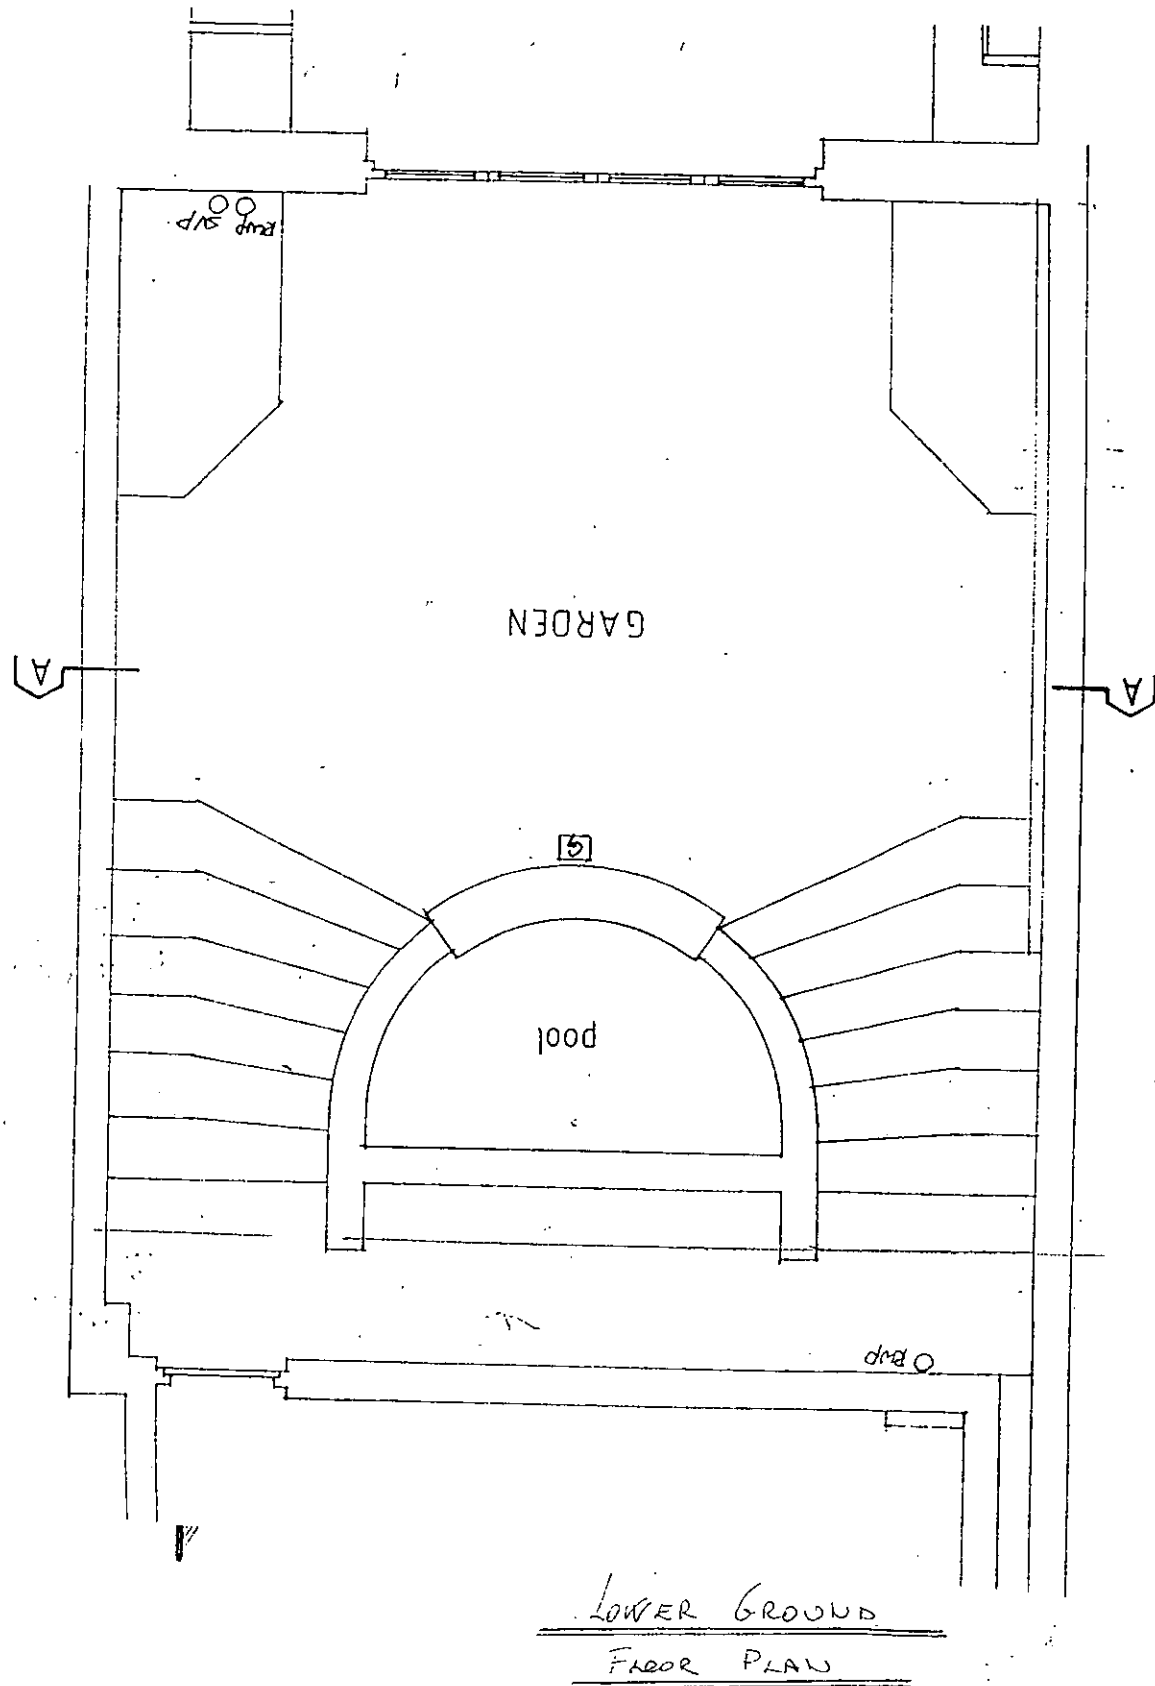

REAR ELEVATION

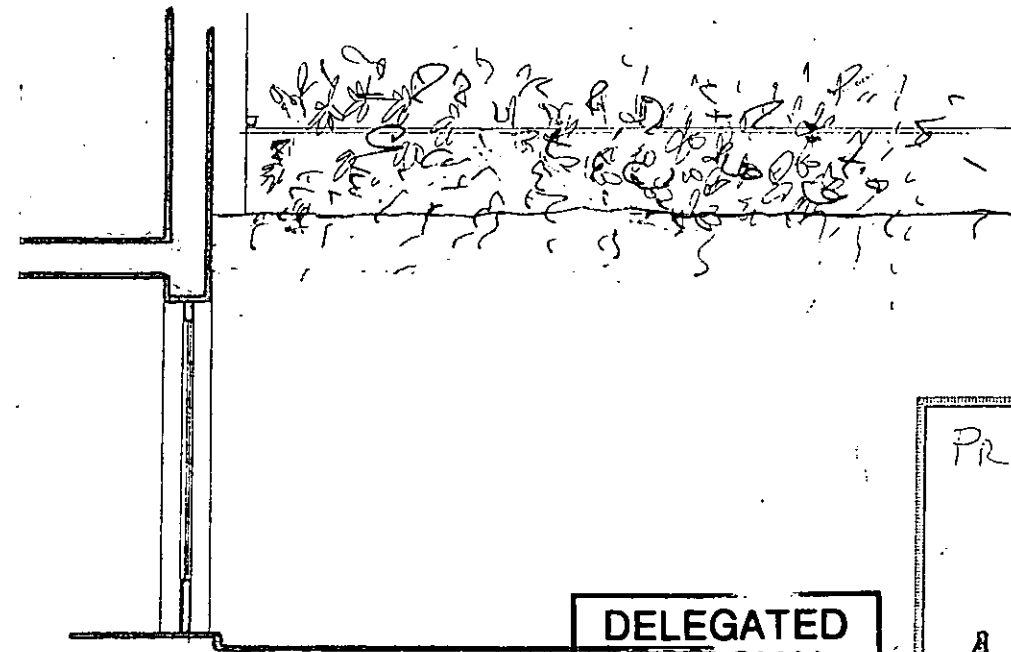

VERTICAL SECTION

R.B.K. & C.
TOWN PLANNING
- 4 DEC 2000
RECEIVED

DELEGATED
APPROVAL
30 JAN 2001

PROPOSED CONSERVATORY
FOR MR and MRS LACERTE
38 CADOGAN PLACE
A1 LONDON SW1X
SK 4
27.11.00

SCALE
1:50

MARSTON & GINGER
Architects
Limited

LB002781



EXISTING



PROPOSED

R.B.K. & C.
TOWN PLANNING
- 4 DEC 2000
RECEIVED

SITE PLAN
FOR MR and MRS LACERTE
38 CADDOGAN PLACE
B1 LONDON SW1X

27.11.00

SCALE
1:1250

192 EBURY STREET
LONDON SW1W 8UP

MARSTON & GINGER Limited
TELEPHONE
+44 (0)20 7624 8818

R.B.K. & C.
TOWN PLANNING
- 4 DEC 2000
RECEIVED

FP 002780



EXISTING
Mr and Mrs LACERTE
38 CADOGAN PLACE
LONDON SW1X

DELEGATED
APPROVAL
30 JAN 2001

CI
27.11.00
192 EBURY STREET
LONDON SW1W 8UP



TELEPHONE
+44 (0)20 7824 8818

LB002781

PLANNING (LISTED BUILDINGS & CONSERVATION AREAS) ACT, 1990

APPLICATION FOR LISTED BUILDING CONSENT / CONSERVATION AREA CONSENT

1. Name and Address of applicant (i.e. developer) (IN BLOCK LETTERS)

Name MR + MRS LACERTE

Address 38 CADOGAN PLACE
LONDON SW3

Applicant's Telephone No.

(If applicable)

Name and Address of applicant's agent to whom notices or other documents in respect of this application should be sent MARSTON T LANGINGER LTD, 192 EBURY ST., LONDON SW1W 8UP

Agent's telephone No. 020 7824 8818

RECEIVED BY PLANNING SERVICES							
EX DIR	HDC	N	C	SW	SE	ENF	AO ACK
- 4 DEC 2000							
APPEALS	IO	REC	ARB	FWD PLN	CON DES	FEES	

I/We* hereby apply for consent to carry out the works described in this application and on the attached plans and drawings.

Signed Abulmann on behalf of MR + MRS LACERTE Date 30/11/00

2. Full address or location of the land to which application relates

38 CADOGAN PLACE, LONDON SW3

3. (a) Brief particulars of the proposed works.

(a) CONSTRUCTION OF A ORANGERIE WITH HIPPED ROOF AND FLAT ROOF ON SIDES

(b) State what the proposal involves
(Delete the items which do not apply)

(i) ~~Demolition of the building(s)~~
(ii) Alterations and/or Extensions

4. State the purpose for which the land is

(a) now used, or

(a) RESIDENTIAL

(b) if vacant, the last known use

(b) N/A

(c) proposed to be used

(c) N/A

5. State (a) suitable location on building or within curtilage of building for display of statutory notice in respect of this application; and (b) name and address of person to whom application should be made for facilities to display notice.

(a) ENTRANCE DOOR PAVING

(b) N/A

6. List of drawings and plans submitted with the application. (See Notes).

DRAWING NOS : A1 + A2

SITE PLAN : B1

PHOTOGRAPHS : C1

CERTIFICATE UNDER SECTION 11, PART I OF THE PLANNING (LISTED BUILDINGS & CONSERVATION AREAS) ACT, 1990

CERTIFICATE A (See Notes).

I hereby certify that no person other than myself/the applicant* was an owner of the building to which the application relates at the beginning of the period of 20 days before the date of the accompanying application.

Signed Abulmann on behalf of MR + MRS LACERTE Date 30/11/00

*Delete where appropriate

R.B.K. & C.
TOWN PLANNING
- 4 DEC 2000
RECEIVED

LB002731



EXISTING
Mr and Mrs LACERTE
38 CADOGAN PLACE
LONDON SW1X

C1
27.11.00
192 EBURY STREET
LONDON SW1W 8UP



TELEPHONE
+44 (0)20 7824 8818