


R.B.K. & C.
TOWN PLANNING
30 NOV 2000
RECEIVED

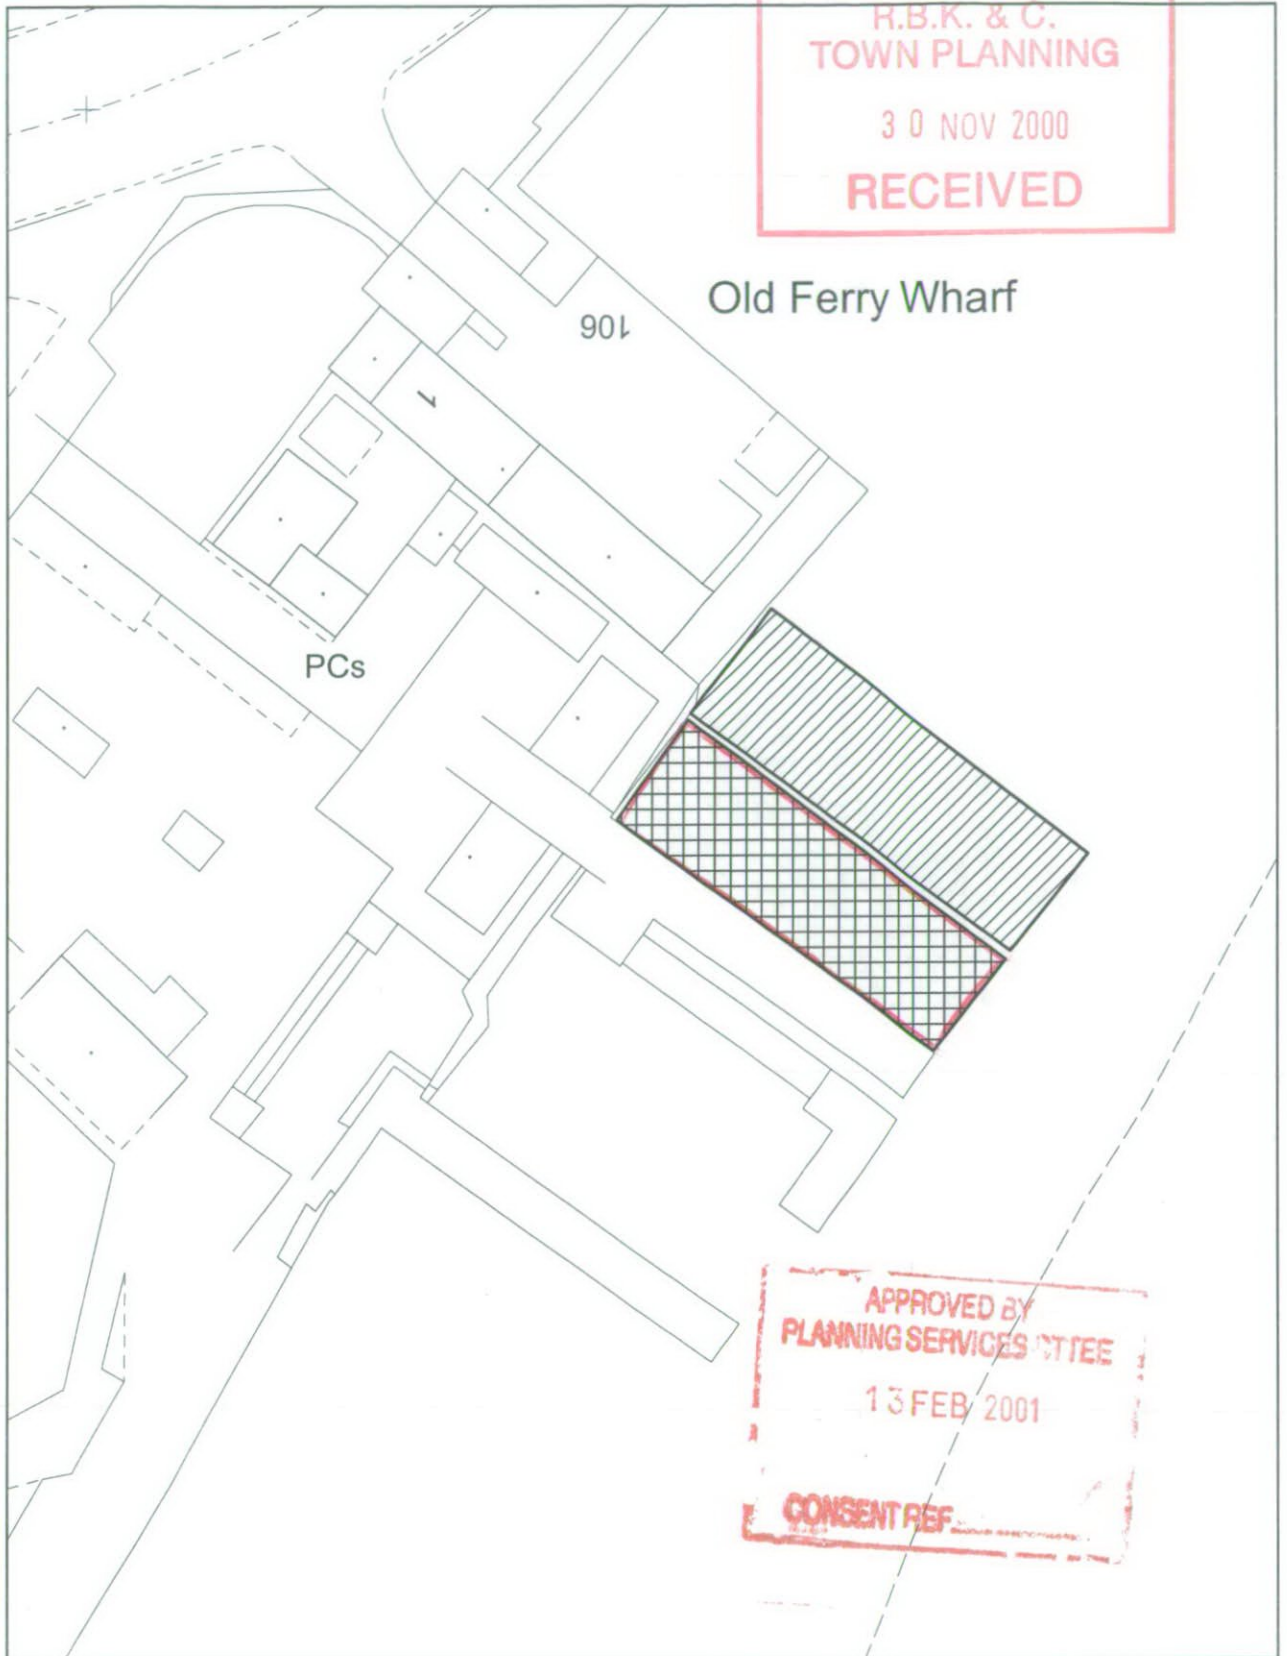

Produced using GGP. OS Map Extract Crown Copyright

Scale 1:500


Address:



SUBJECT MOORING

DRY DOCK



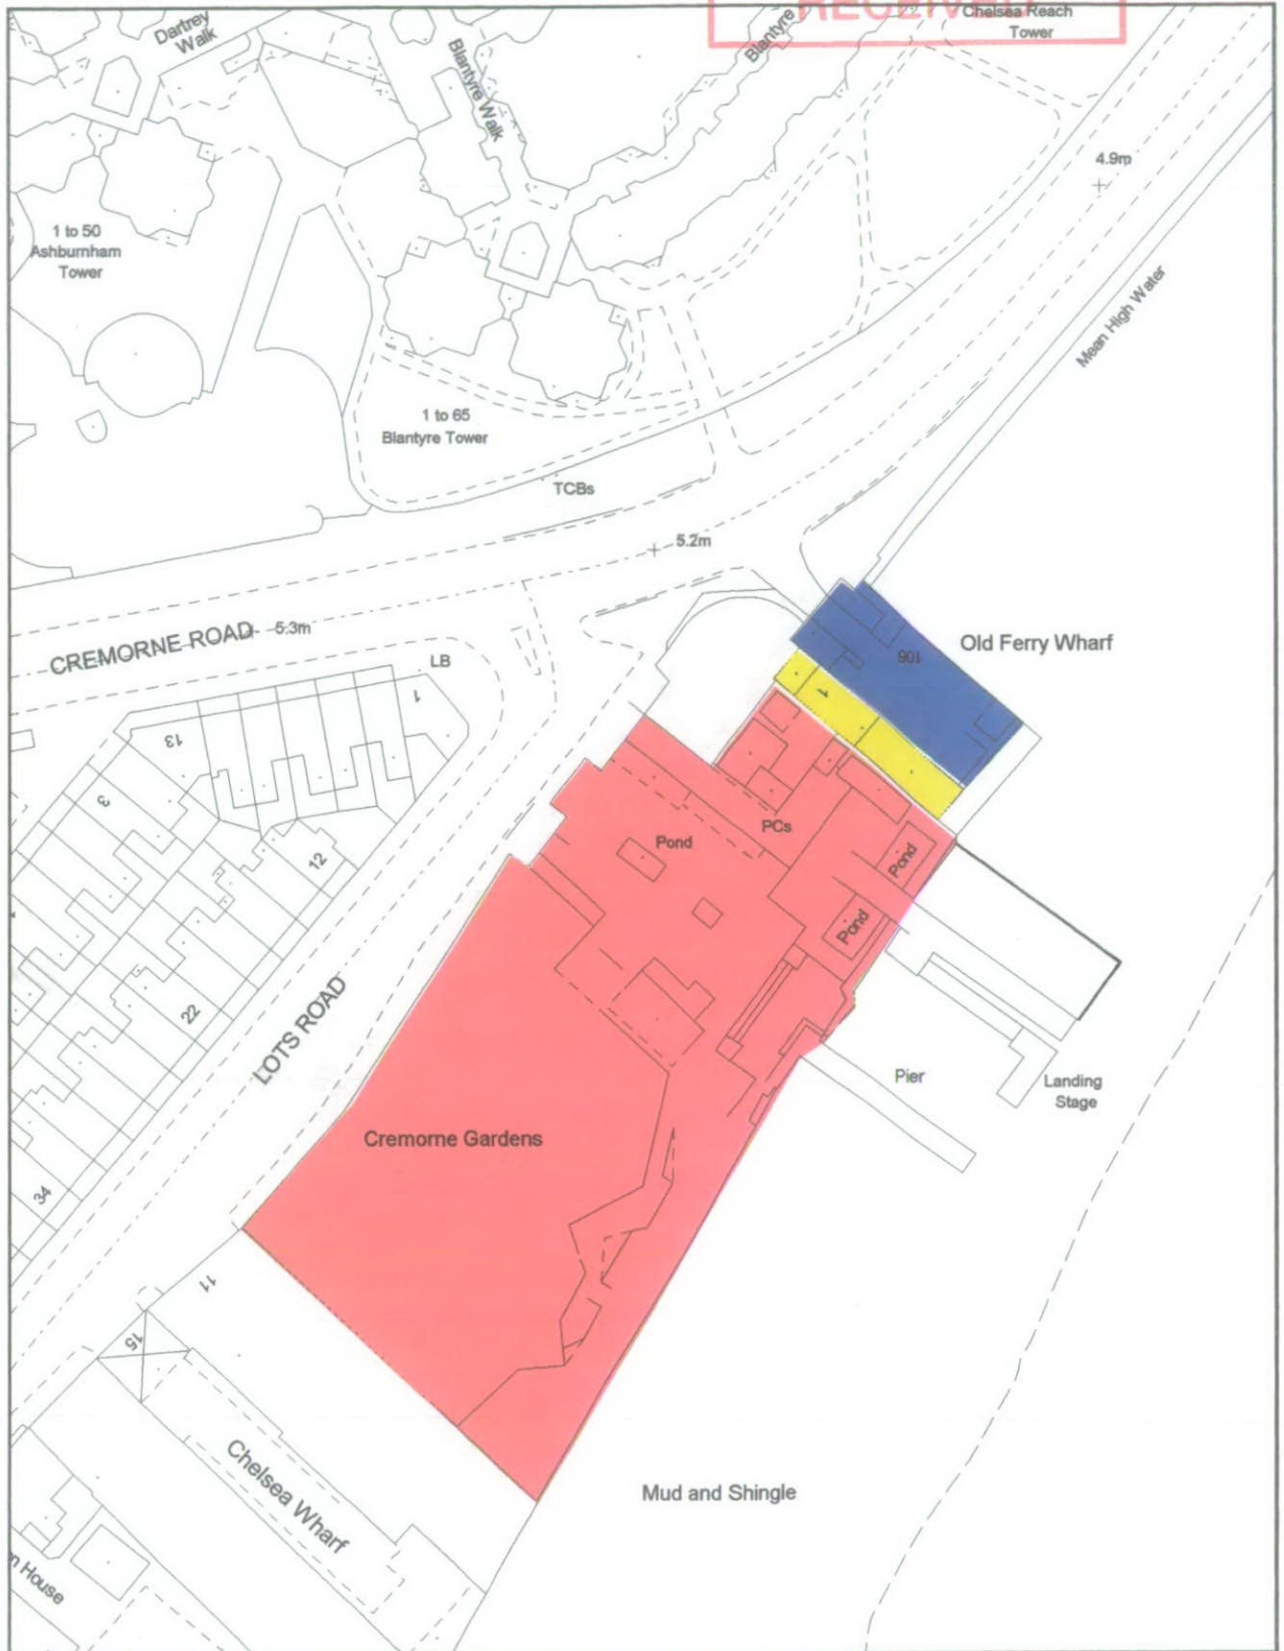

Produced using GGP. OS Map Extract Crown Copyright

Scale 1:1000

Address: *OWNERSHIP OF ADJACENT LAND AT SUBJECT*
LOOKING
 RED - CREMORNE GARDENS
 YELLOW - 1 LOTS ROAD.
 BLUE - 106 CHEYENE WALK.

