



CA/02/00067/AD ②

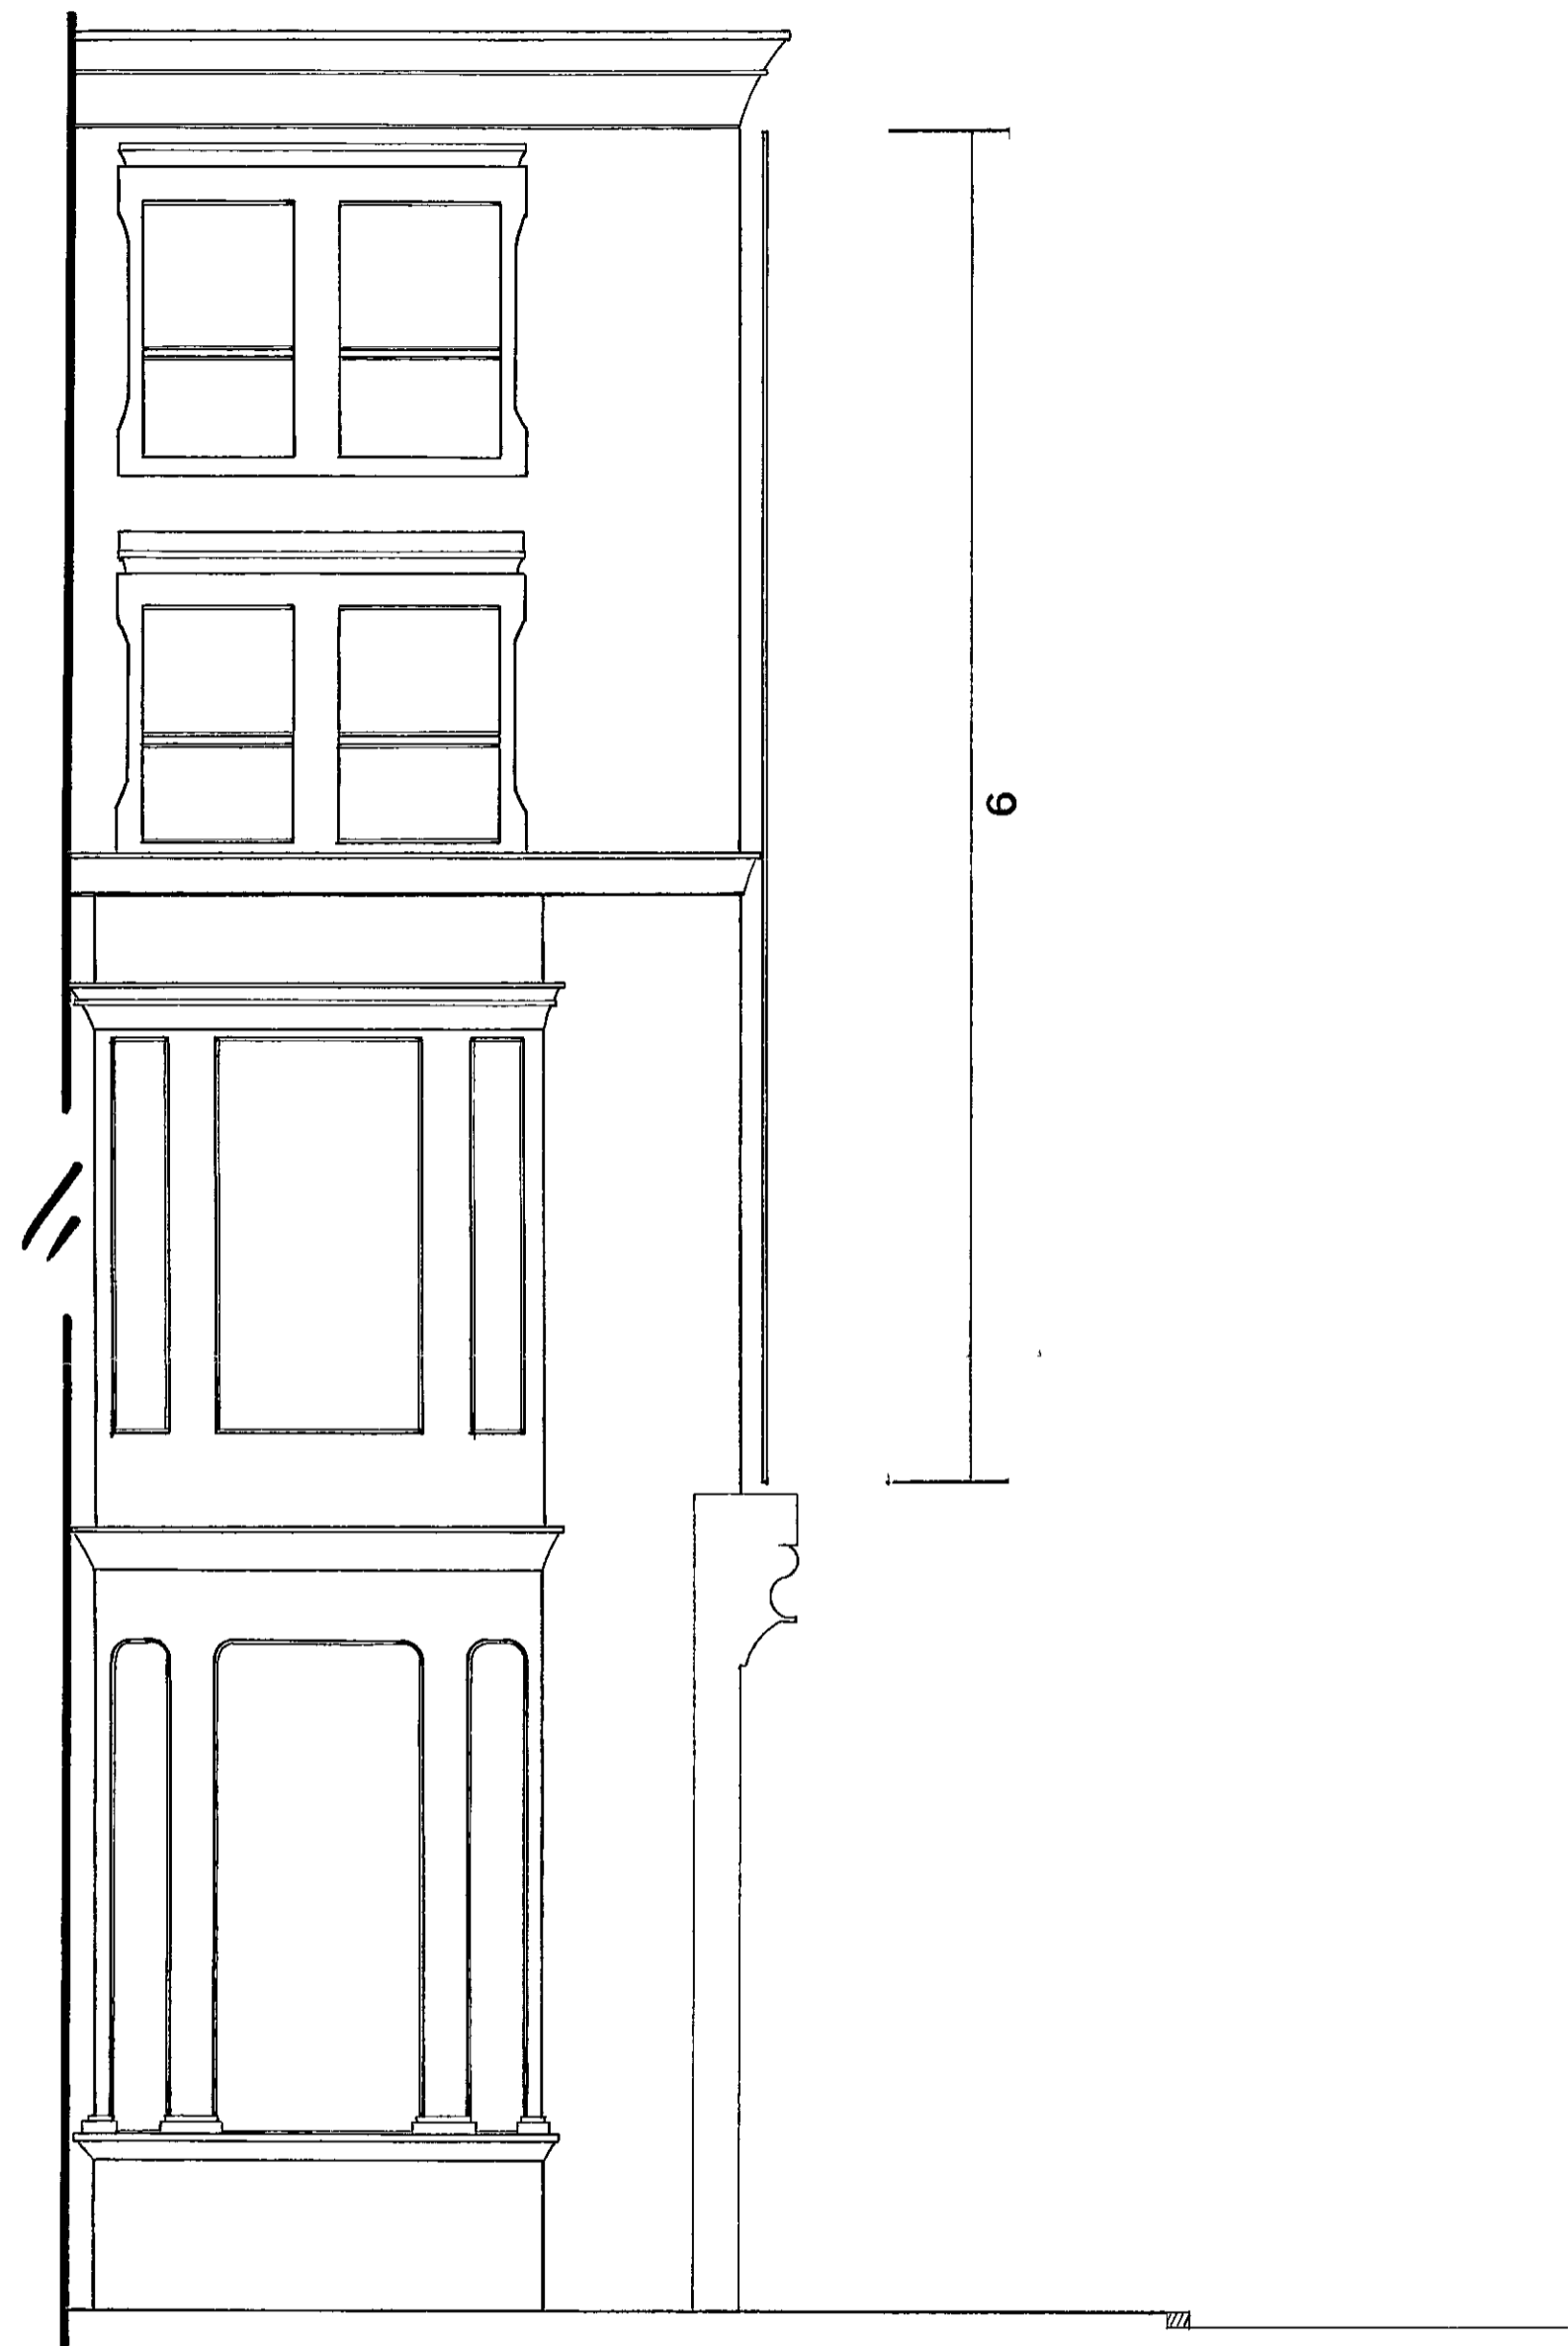

CA/02/00067

DELEGATED
14 FEB 2002
REFUSAL

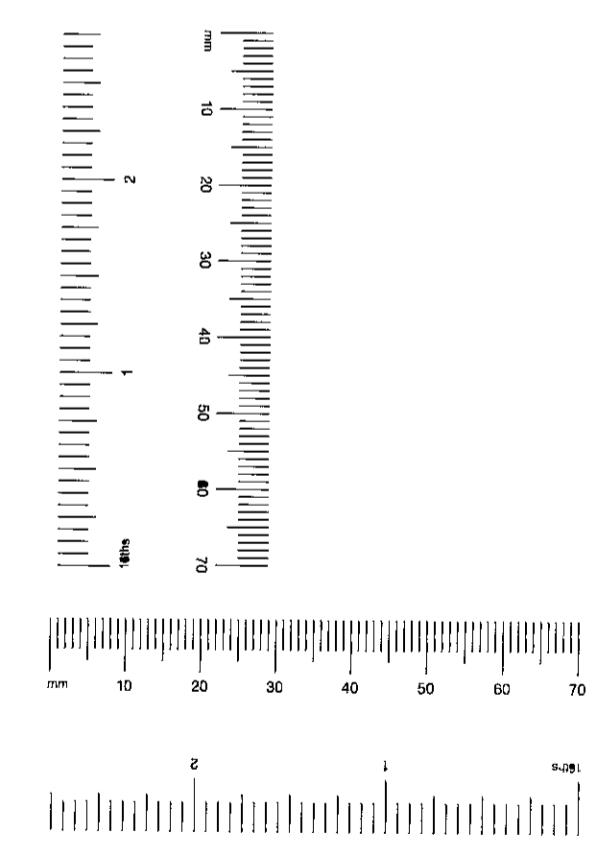

SIDE ELEVATION/SCALE 1:50

EX DIR	HDC	TP	CAC	AD	CLU	AO	AK
RB	KJC		20 DEC 2001		PLANNING		
N	C	SW	SE	APP	DO	REC	

SITE ADDRESS	
FLANKWALL, 2 NEVERN PLACE, EARLS COURT RD	
DATE	REF
14/12/01	KEN/MEG/01/038/ B

Co:sign *Media* Limited

Units 16 & 17, The Henfield Business Park, Shoreham Road,
Henfield, West Sussex BN5 9SL
Tele: 01273 493683 Fax: 01273 491458