
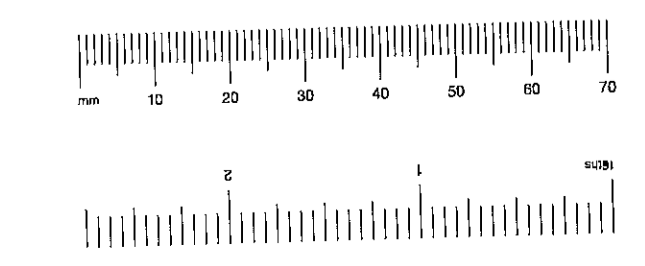


PROPOSED PLAN
 PROPOSED EXTENDED DAY RM.
 AINSWORTH NURSERY SCHOOL
 47 ACKLAM ROAD, LONDON W10
 SCALE 1:50
 JANUARY 2002
 JOHN STARLING
 308 ALASKA 600 BUILDING
 61 GRANGE ROAD
 LONDON SE1 3BB
 DRAWING NO AR 86

PP 120078

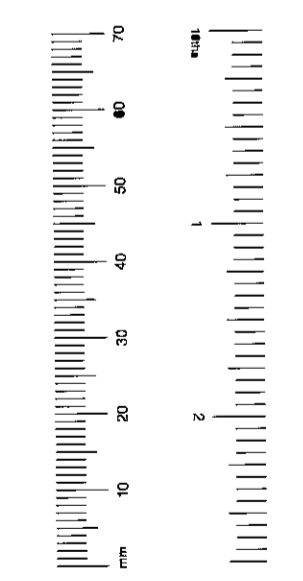

FOR
 R/R
 K/C
 N/G
 SWI
 08 JAN 2002
 SE 10
 APPROVAL/DESIGN