

ROYAL BOROUGH
OF
KENSINGTON & CHELSEA

DOCUMENT SEPARATOR


DOCUMENT TYPE:

SUPERSEDED DRAWINGS



JCDecaux

EX DIR	HDC	TP	CAC	AD	CLU	AO AK
RB KJC		2 1 JAN 2002			PLANNING	
N	C	SW	SE	APP	IQ	REQ
			ARB	FPLN	DES	FEES

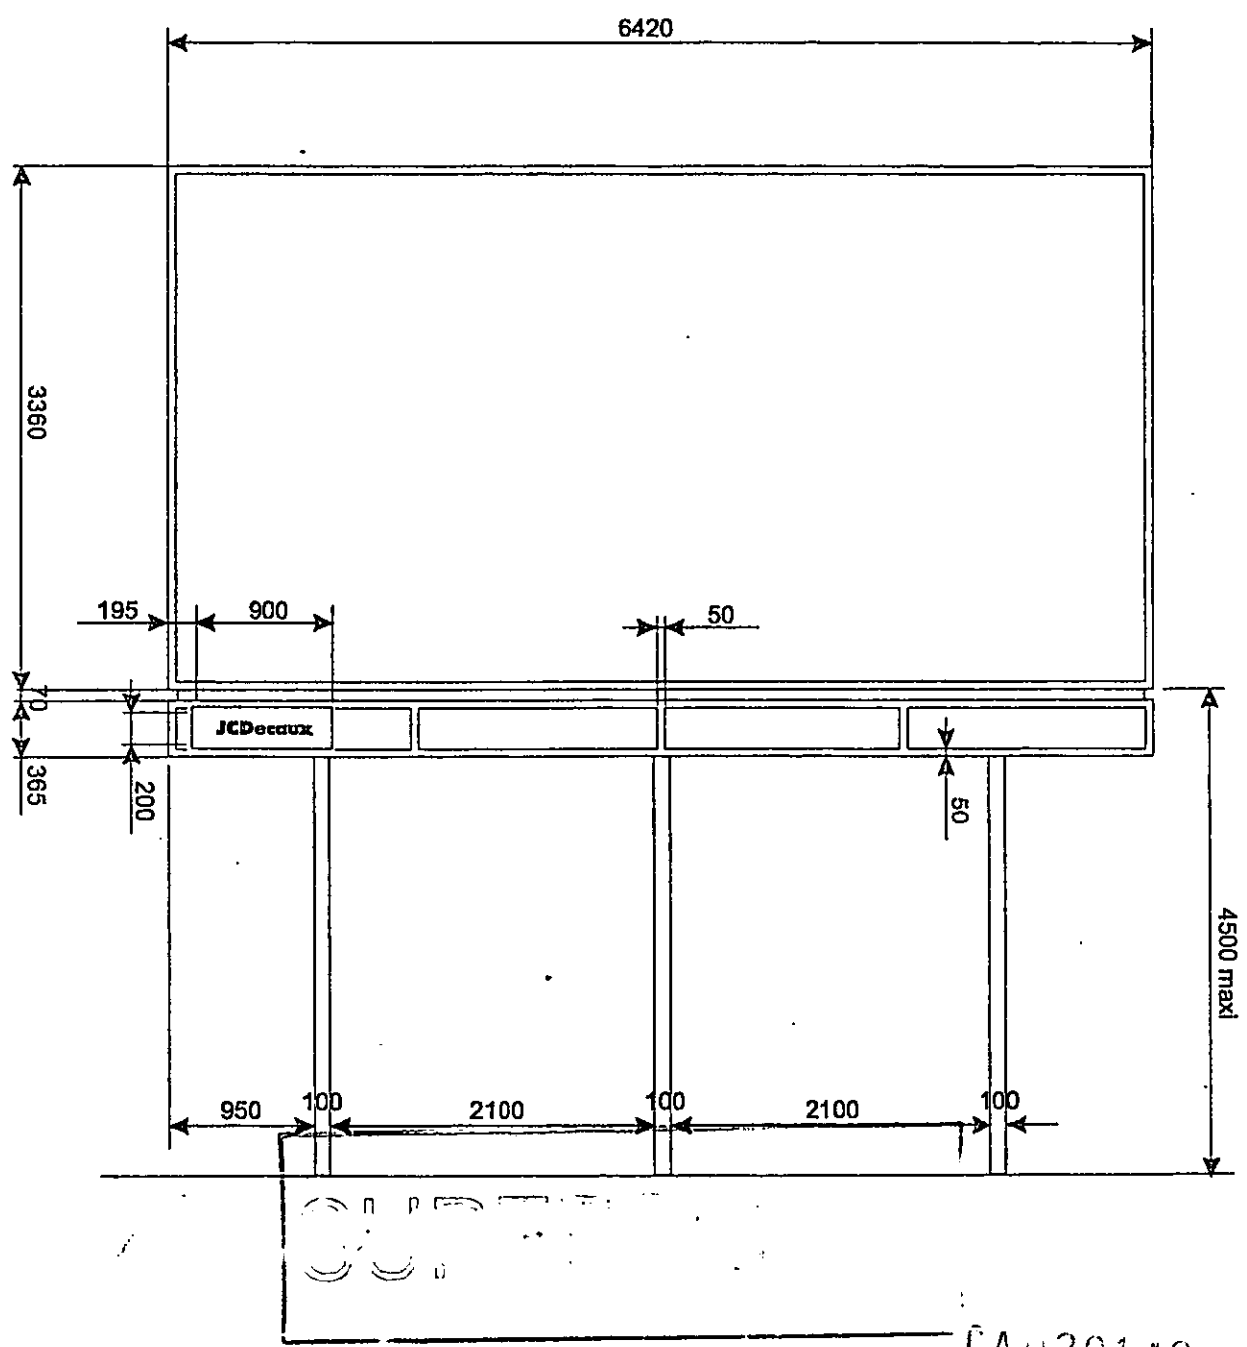


SINGLE SIDED WILMOTTE 6 X 3 MUPI
ON STEEL UPRIGHTS

JCDecaux

EX DIR	HDC	TP	CAC	AD	CLU	AO AK
RB KJC	21 JAN 2002			PLANNING		
N	C	SW	SE	APP	IO	REC
			ARB	FPLN	DES	FEES

SUPERSEDED

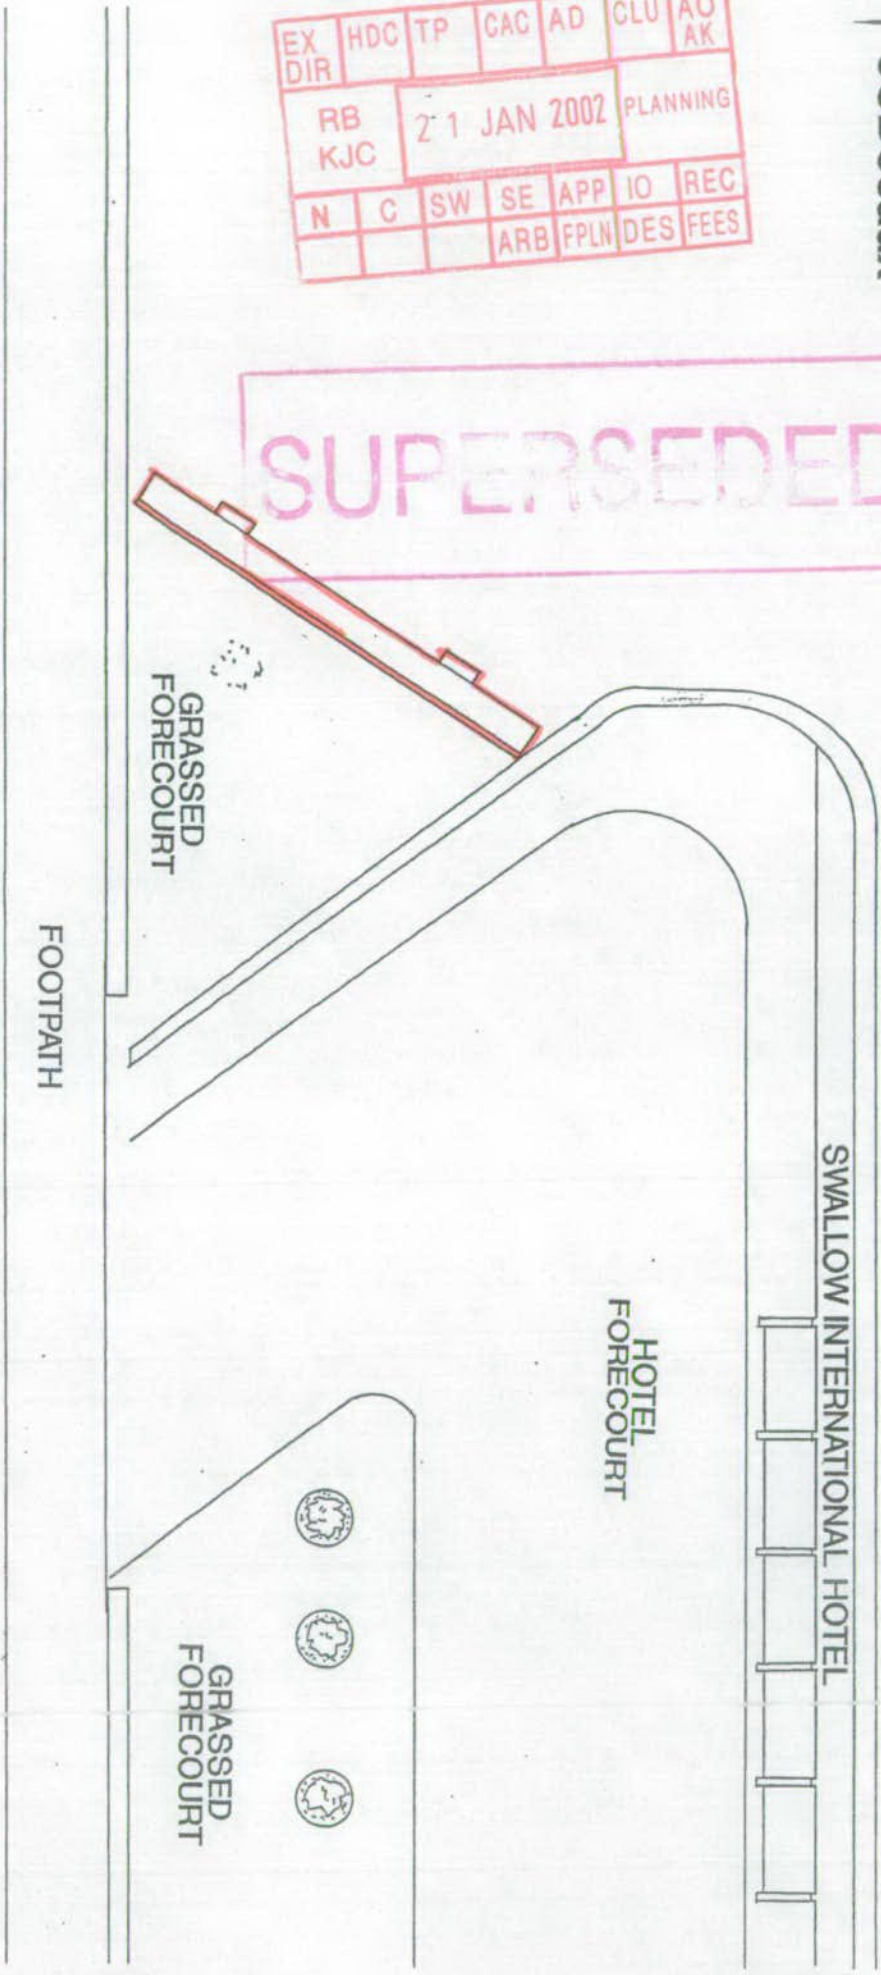

CROMWELL ROAD

SWALLOW INTERNATIONAL HOTEL

HOTEL FORECOURT

GRASSED FORECOURT

FOOTPATH

GRASSED FORECOURT

Client
Whitbread
Job Title
Advertising Display

Scale 1:100
Date 01/02
Drawn MGS

Drawing title
Swallow International Hotel
Cromwell Road Kensington

MGSS A 45