

**ROYAL BOROUGH
OF
KENSINGTON & CHELSEA**

DOCUMENT SEPARATOR


DOCUMENT TYPE:

APPROVED DRAWINGS



ADR

PP020201

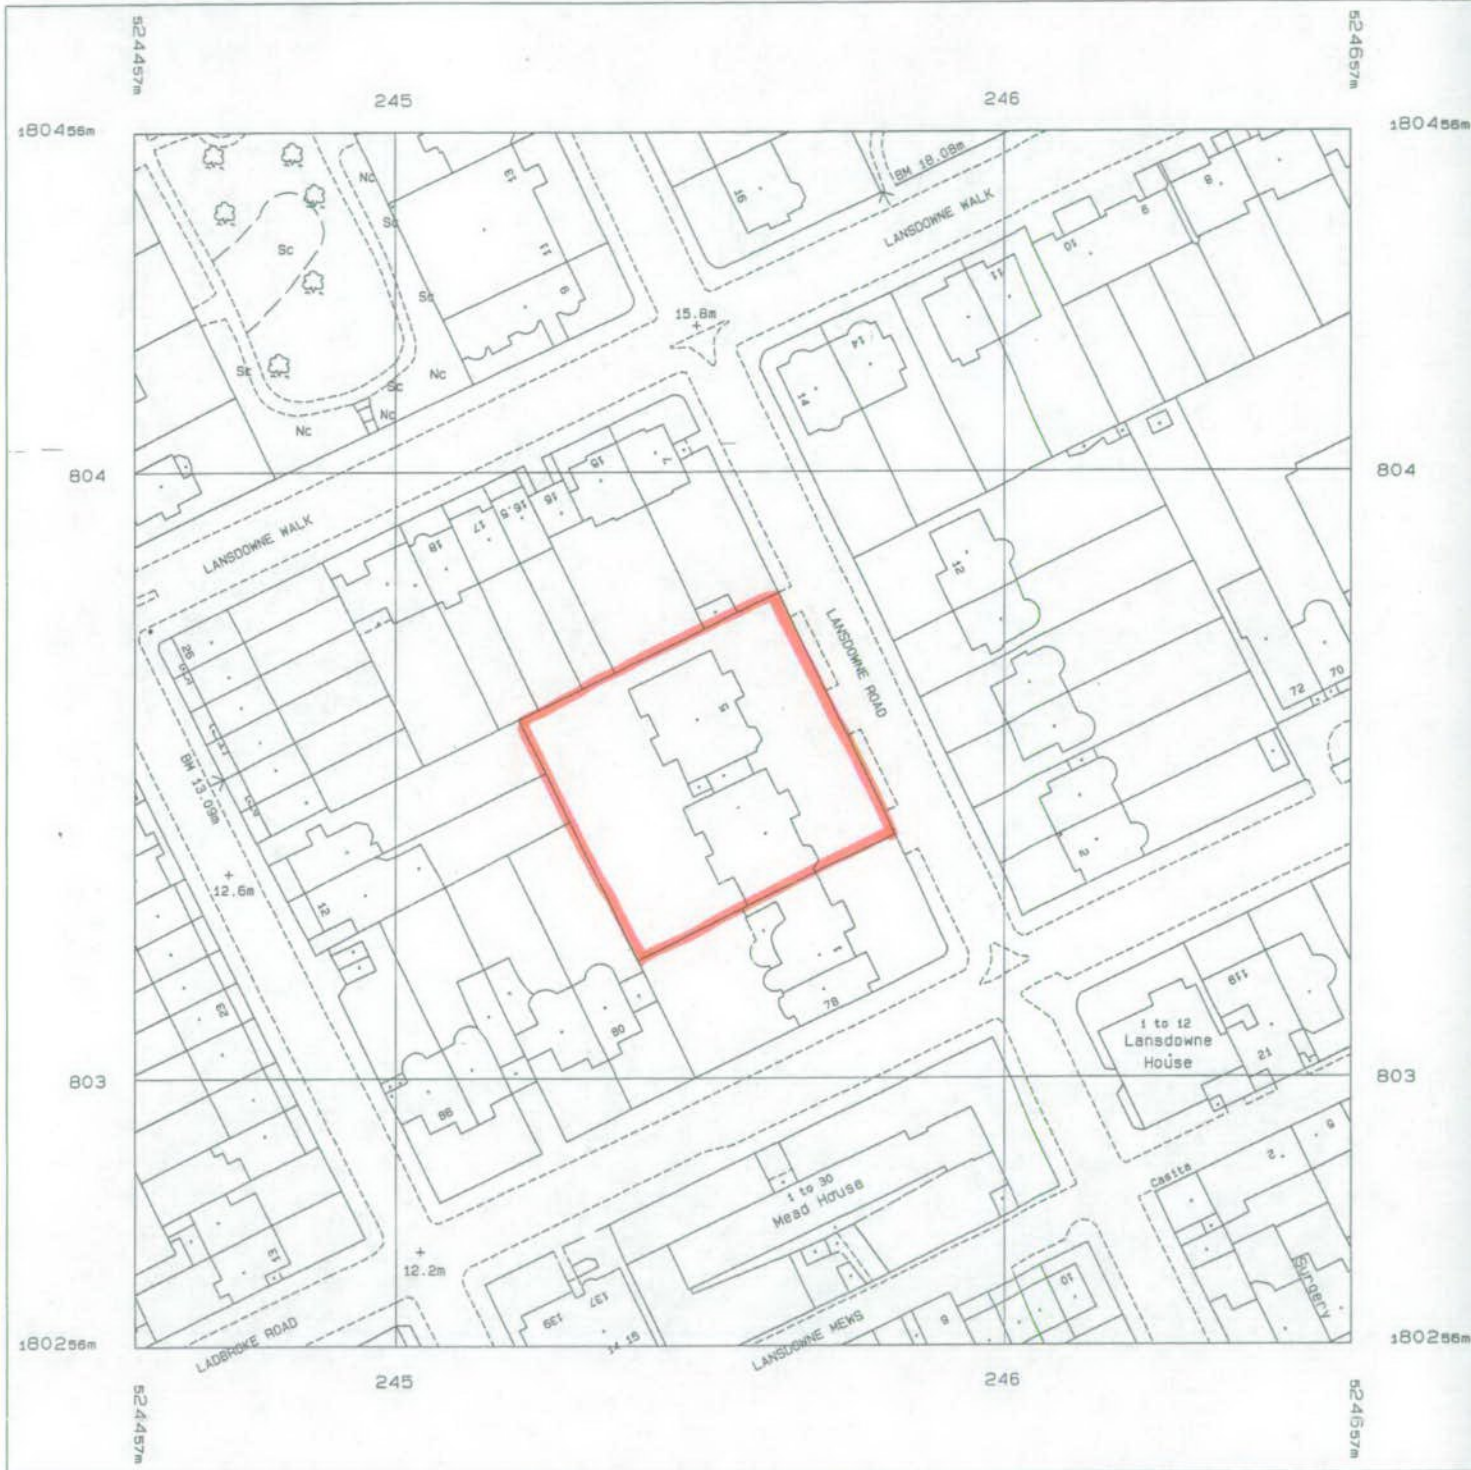

Produced 16 Jan 2002 from Ordnance Survey digital data and incorporating surveyed revision available at this date. © Crown Copyright 2002.

Reproduction in whole or in part is prohibited without the prior permission of Ordnance Survey.

Ordnance Survey, the OS symbol and Superplan are registered trade marks of Ordnance Survey, the national mapping agency of Great Britain.

Scale 1: 1250

National Grid sheet reference at centre of this Superplan: TQ2480SE

The representation of a road, track or path is no evidence of a right of way.

PPC 20201

SCALE
1:500

LANSLOWNE ROAD

Proposed
CONSERVATORY

78

80

86

1 to 30
Mead House

+
12.2m