

PP104/01041

© This drawing is protected by the Copyright Designs and Patent Act 1988 and must not be reproduced in any form, in part or in whole, without the consent of Crawford & Gray Architects
All levels, setting out and dimensions must be checked on site by the contractor and any apparent discrepancies reported to the Architect before work is put in hand
This drawing is not to be scaled. It must be read in conjunction with the relevant specification clauses


Rev	Revision note	Date	Initial	Checked





EXISTING STREET ELEVATION

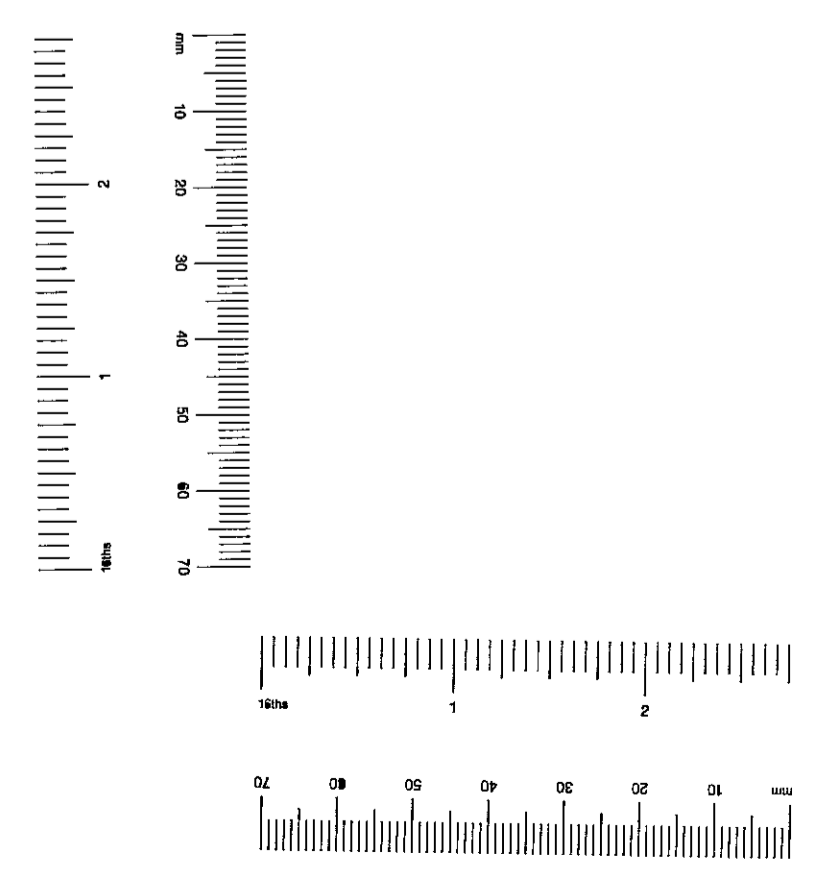

PROPOSED STREET ELEVATION



	65-69 Pottery Lane Holland Park London W11 4NA Phone: 020 7221 6966 Fax: 020 7221 6288		
	Web Site: crawfordandgray.co.uk E-Mail: info@crawfordandgray.co.uk		
Client:	Crawford & Gray Architects		
Drawing title:	Existing & Proposed Elevations		
Project:	Studio, 65-69 Pottery Lane London W11	Scale: 1:50	Drawn by: cfw Checked by:
Date:	1.3.04	Drawing No: 252-02	Rev:

© This drawing is protected by the Copyright Designs and Patent Act 1988 and must not be reproduced in any form, in part or in whole, without the consent of Crawford & Gray Architects
 All levels, setting out and dimensions must be checked on site by the contractor and any apparent discrepancies reported to the Architect before work is put in hand.
 This drawing is not to be scaled. It must be read in conjunction with the relevant specification clauses.


Rev	Revision note	Date	Initial	Checked



EXISTING STREET ELEVATION



PROPOSED STREET ELEVATION

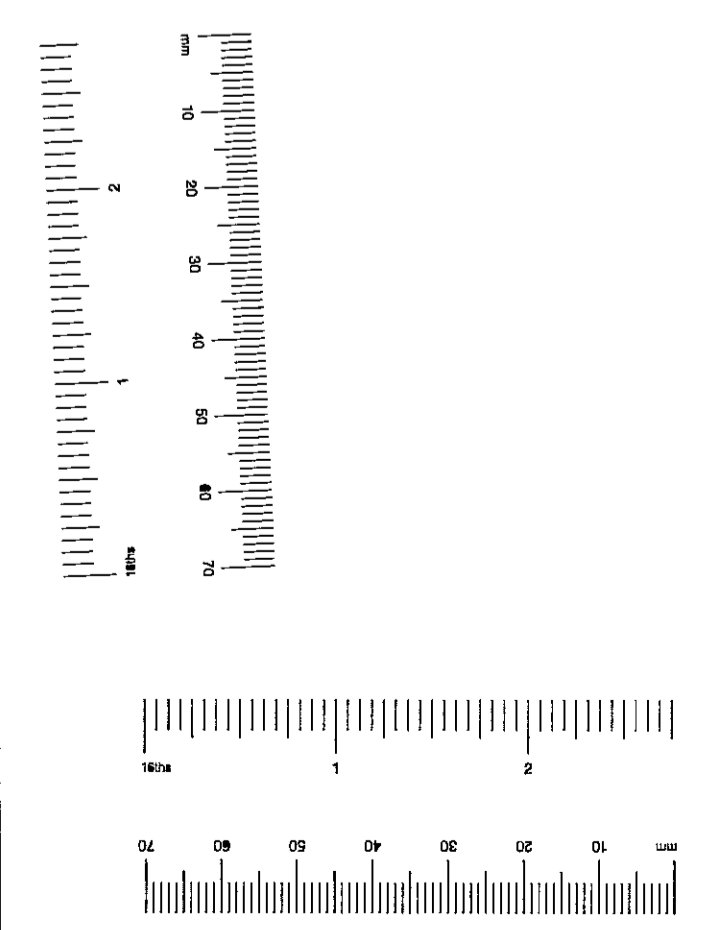

	65-69 Pottery Lane Holland Park London W11 4NA Phone: 020 7221 6966 Fax: 020 7221 6288		
	Web Site: crawfordandgray.co.uk E-Mail: info@crawfordandgray.co.uk		
Client:	Crawford & Gray Architects		
Drawing title:	Existing & Proposed Elevations		
Project:	Studio, 65-69 Pottery Lane London W11	Scale:	1:50
Date:	1.3.04	Drawn by:	cfw
		Checked by:	Rev
		Drawing No:	252-02