

**ROYAL BOROUGH
OF
KENSINGTON & CHELSEA**

DOCUMENT SEPARATOR


DOCUMENT TYPE:

SUPERSEDED DRAWINGS



JCDecaux

EX DIR	HDC	TP	CAC	AD	CLU	AO AK
RB KJC		2 1 JAN 2002			PLANNING	
N	C	SW	SE	APP	IO	REC
			ARB	FPLN	DES	FEE\$

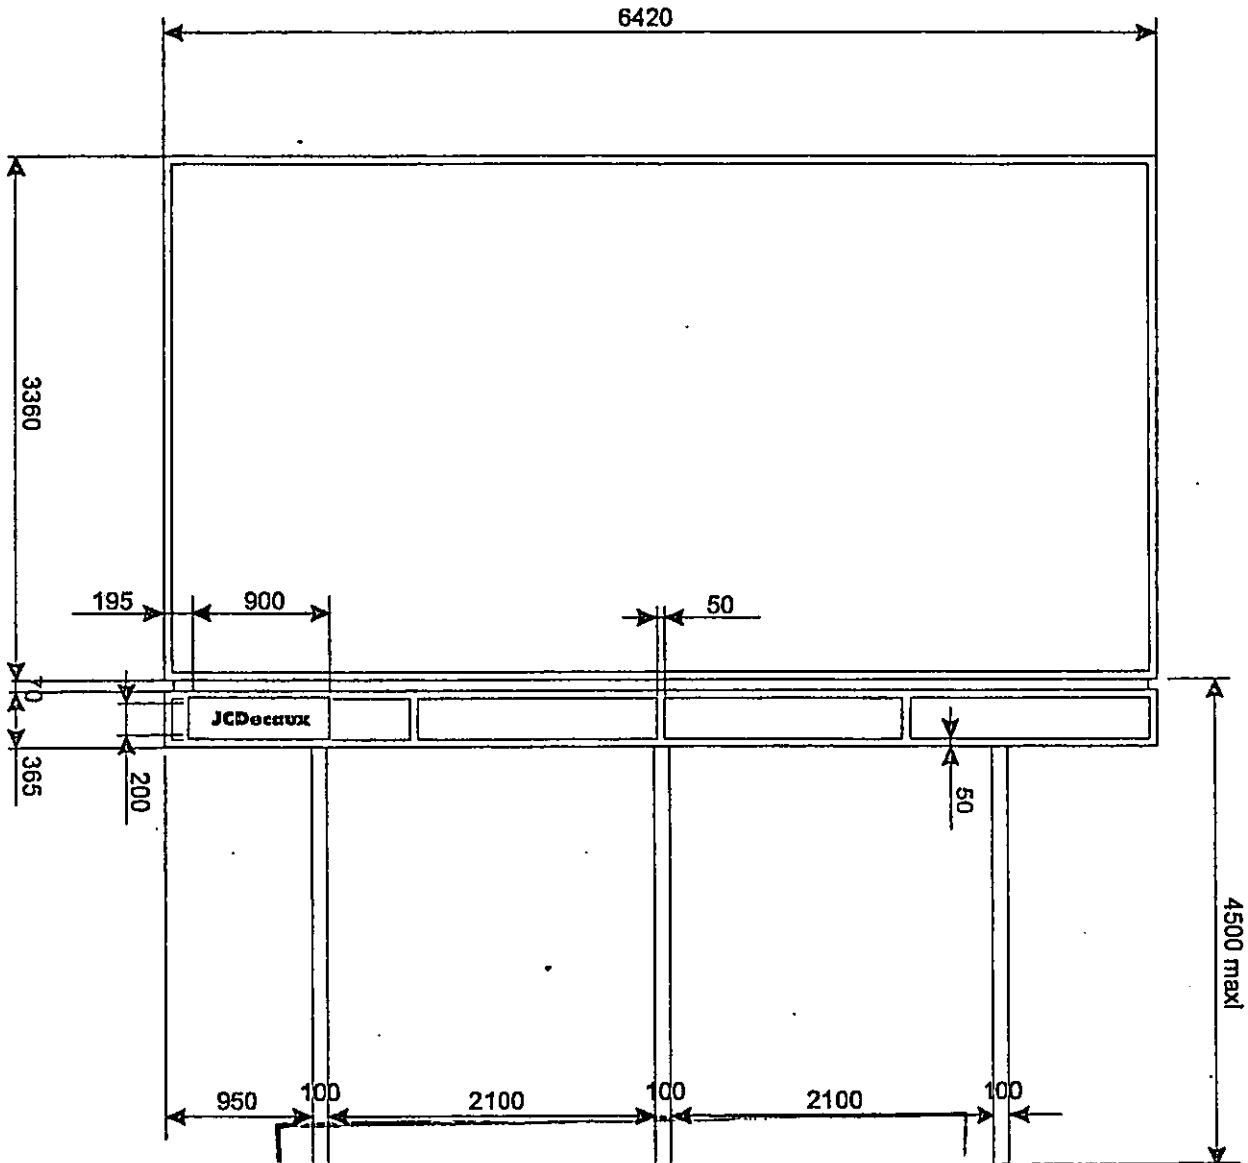

SUPER


CA020149

SINGLE SIDED WILMOTTE 6 X 3 MUPI
ON STEEL UPRIGHTS

JCDecaux

EX DIR	HDC	TP	CAC	AD	CLU	AO AK
RB KJC	21 JAN 2002			PLANNING		
N	G	SW	SE	APP	IO	REC
			ARB	FPLN	DES	FEES

SUPERSEDED

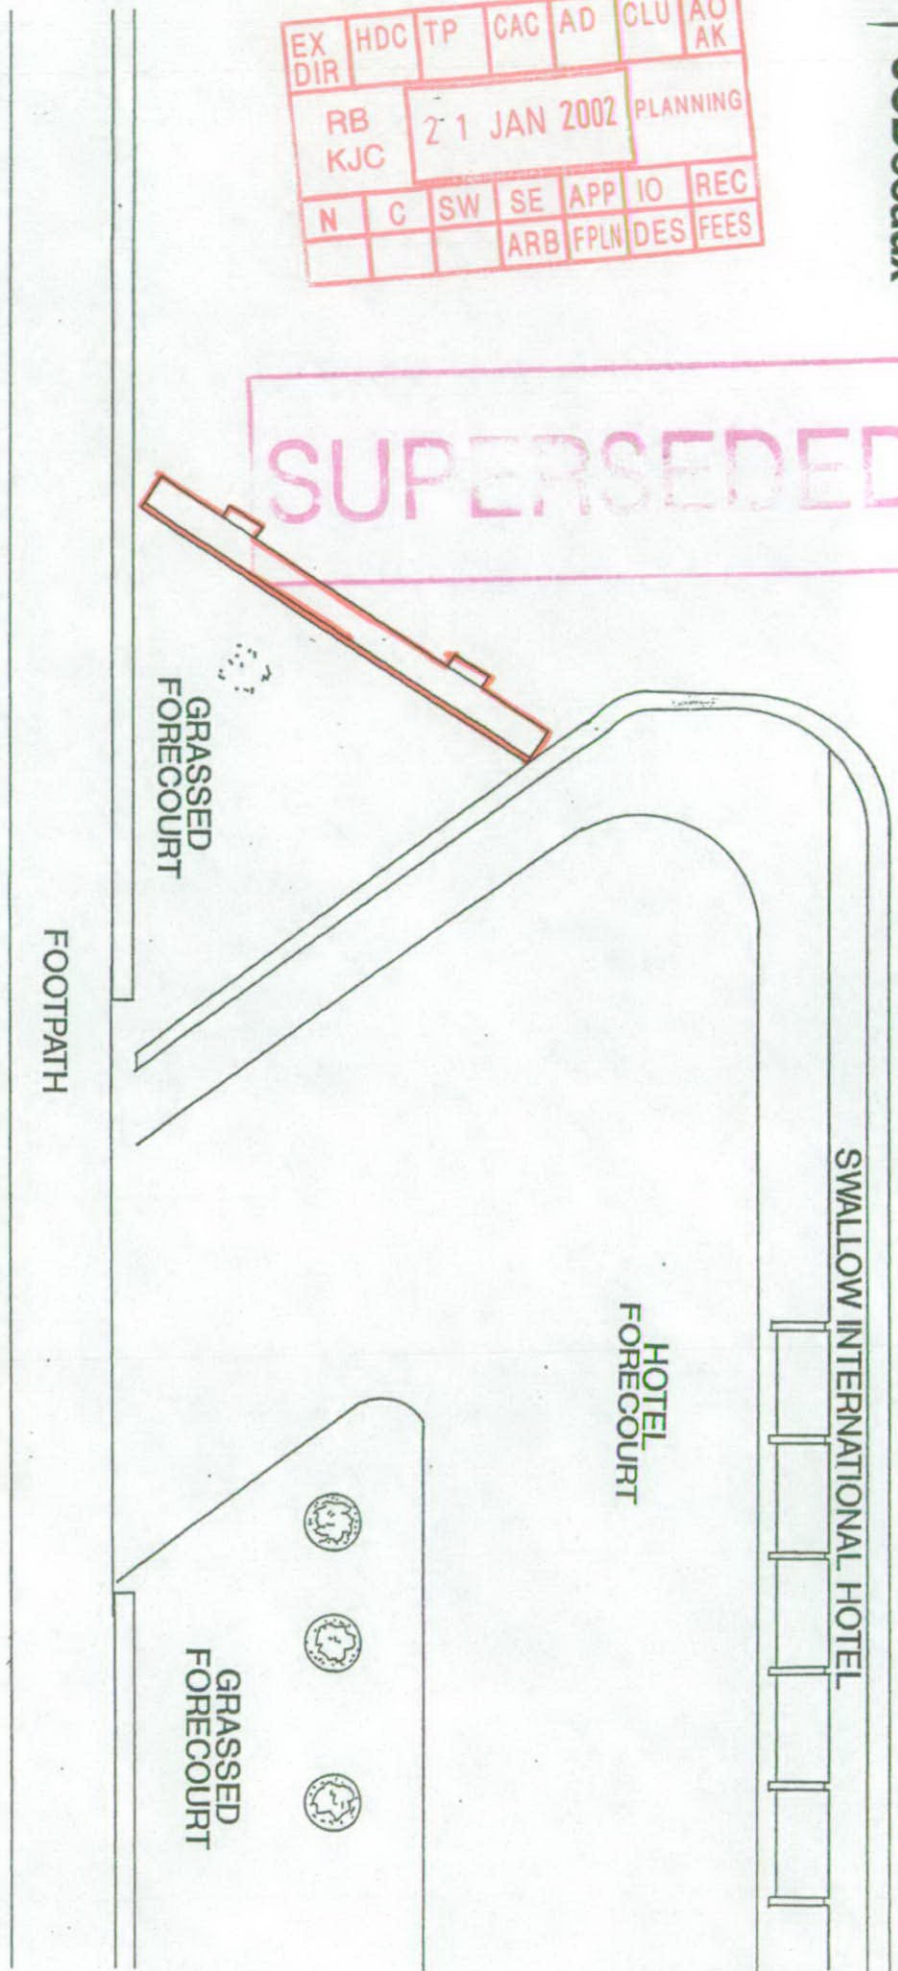

Client Whitbread	Scale 1:100 Date 01/02 Drawn MGS	Drawing title Swallow International Hotel Cromwell Road Kensington
Job Title Advertising Display		MGSA 45