



CA/02/00067/ADR ②

④

04020067

DELEGATED
14 FEB 2002
REFUSAL

EX DIR	HDC	TP	CAC	AD	GLU	AO
RB	KJC	2 D	DEC 2001	PLANNING		
N	C	SW	SE	APP	IO	REC
		ARB	FFLN	DES	FEE	

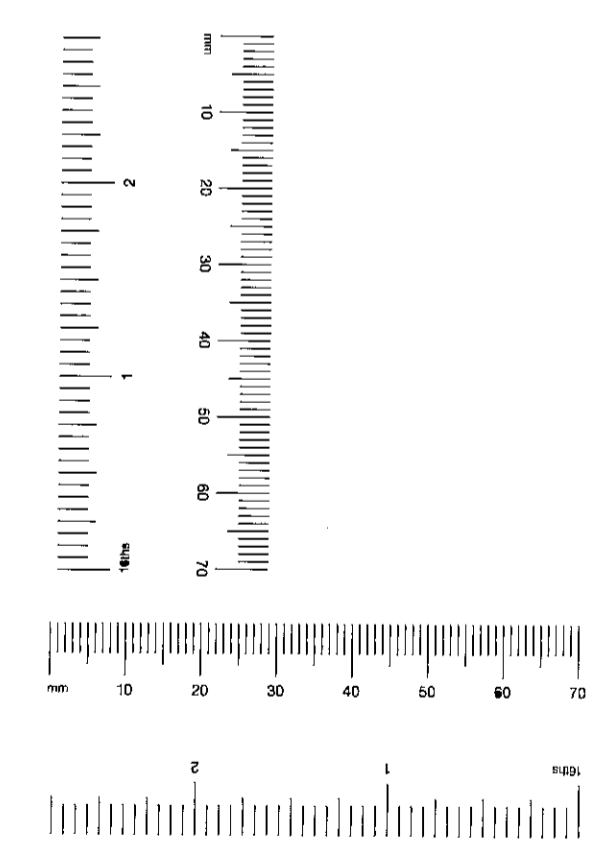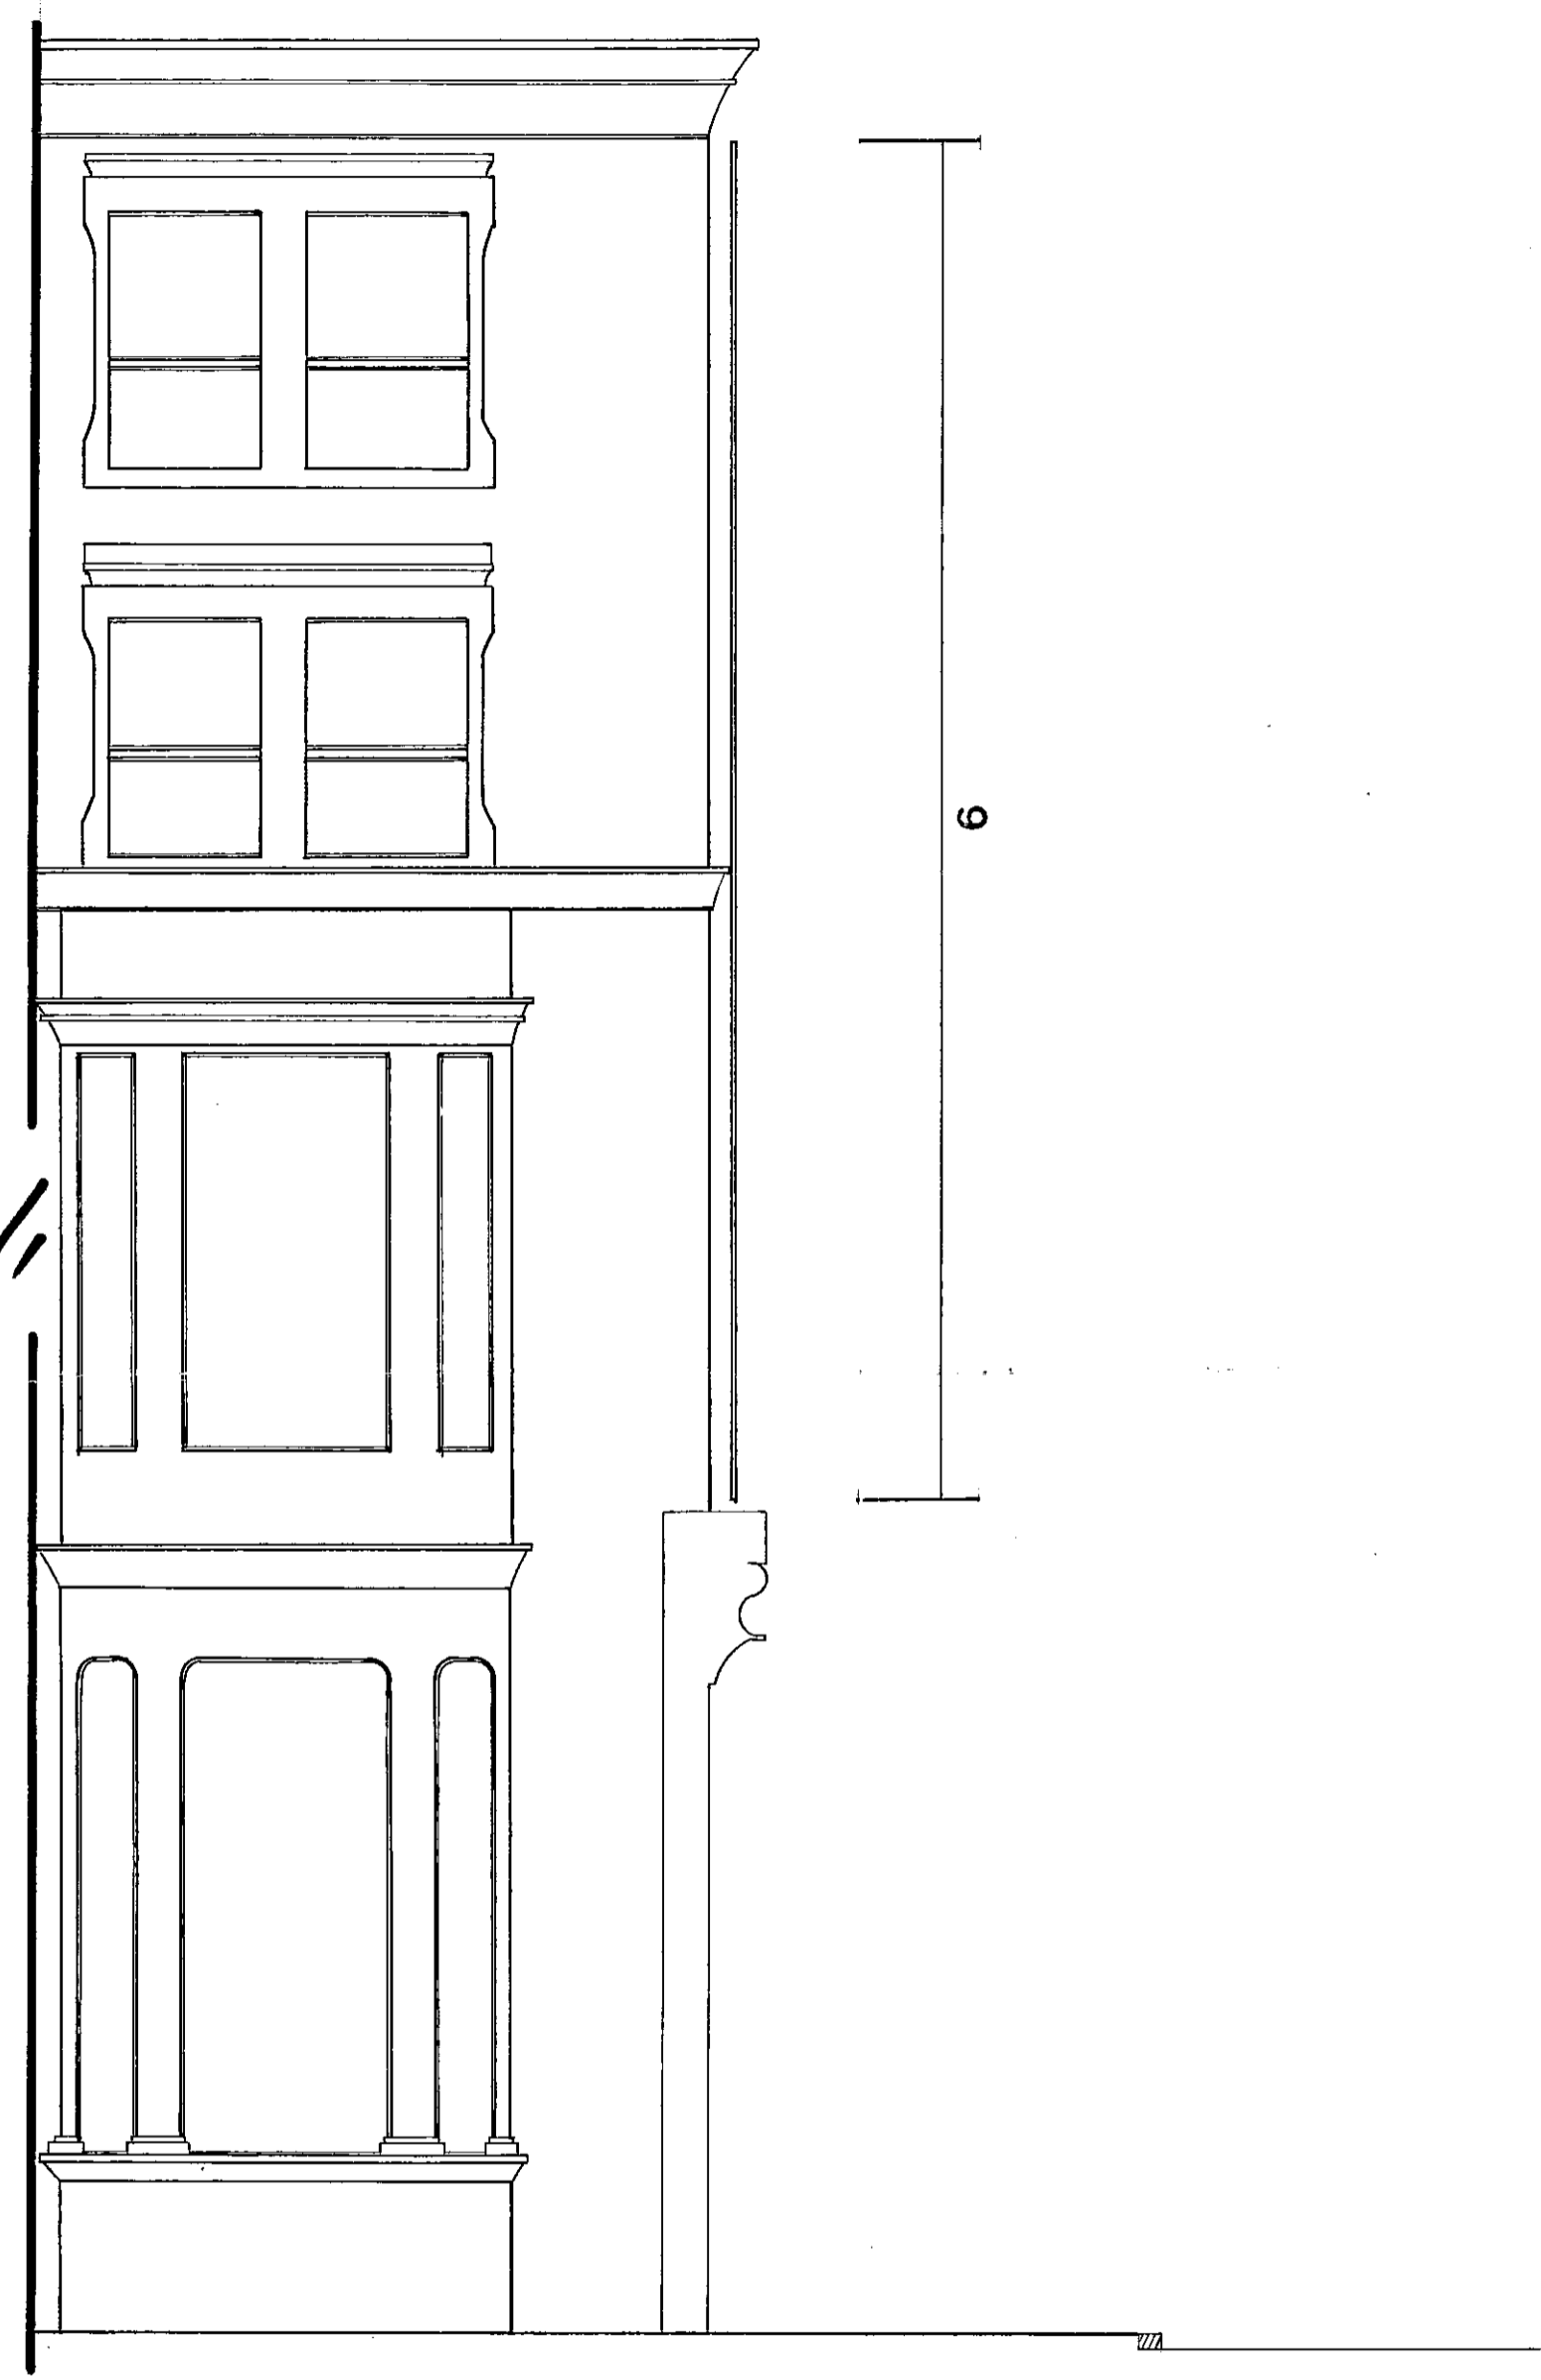

SIDE ELEVATION / SCALE 1:50

SITE ADDRESS: FLANKWALL, 2 NEVERN PLACE, EARLS COURT RD	
DATE: 14/12/01	REF: KEN/MEG/01/038/ B

Co:sign *Media* Limited

Units 16 & 17, The Henfield Business Park, Shoreham Road,
 Henfield, West Sussex BN5 9SL
 Tele: 01273 493683 Fax: 01273 491458