



pp020901  
 (1)

EX DIR	HDC TP	CAC AD	CLU AQ	AK
R.B. K.C.	2 3 APR 2002	PLANNING		
N	C	SW	SE	APP
		ARB	FPLN	DES
				FEES


rev	dated	note

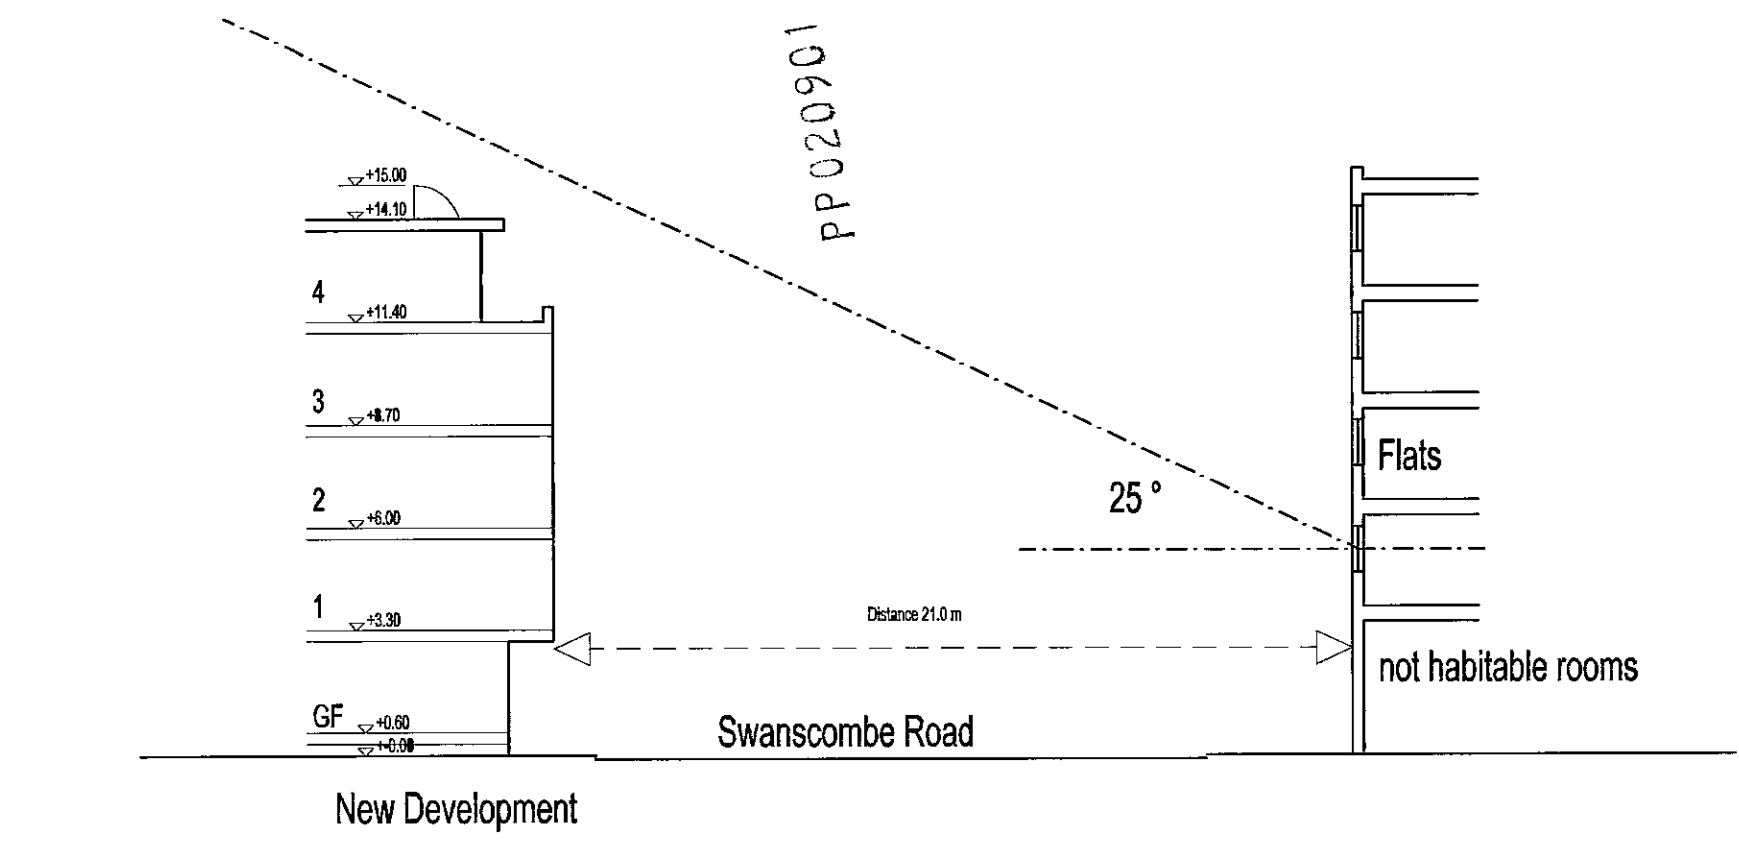

SECTION A1-A1

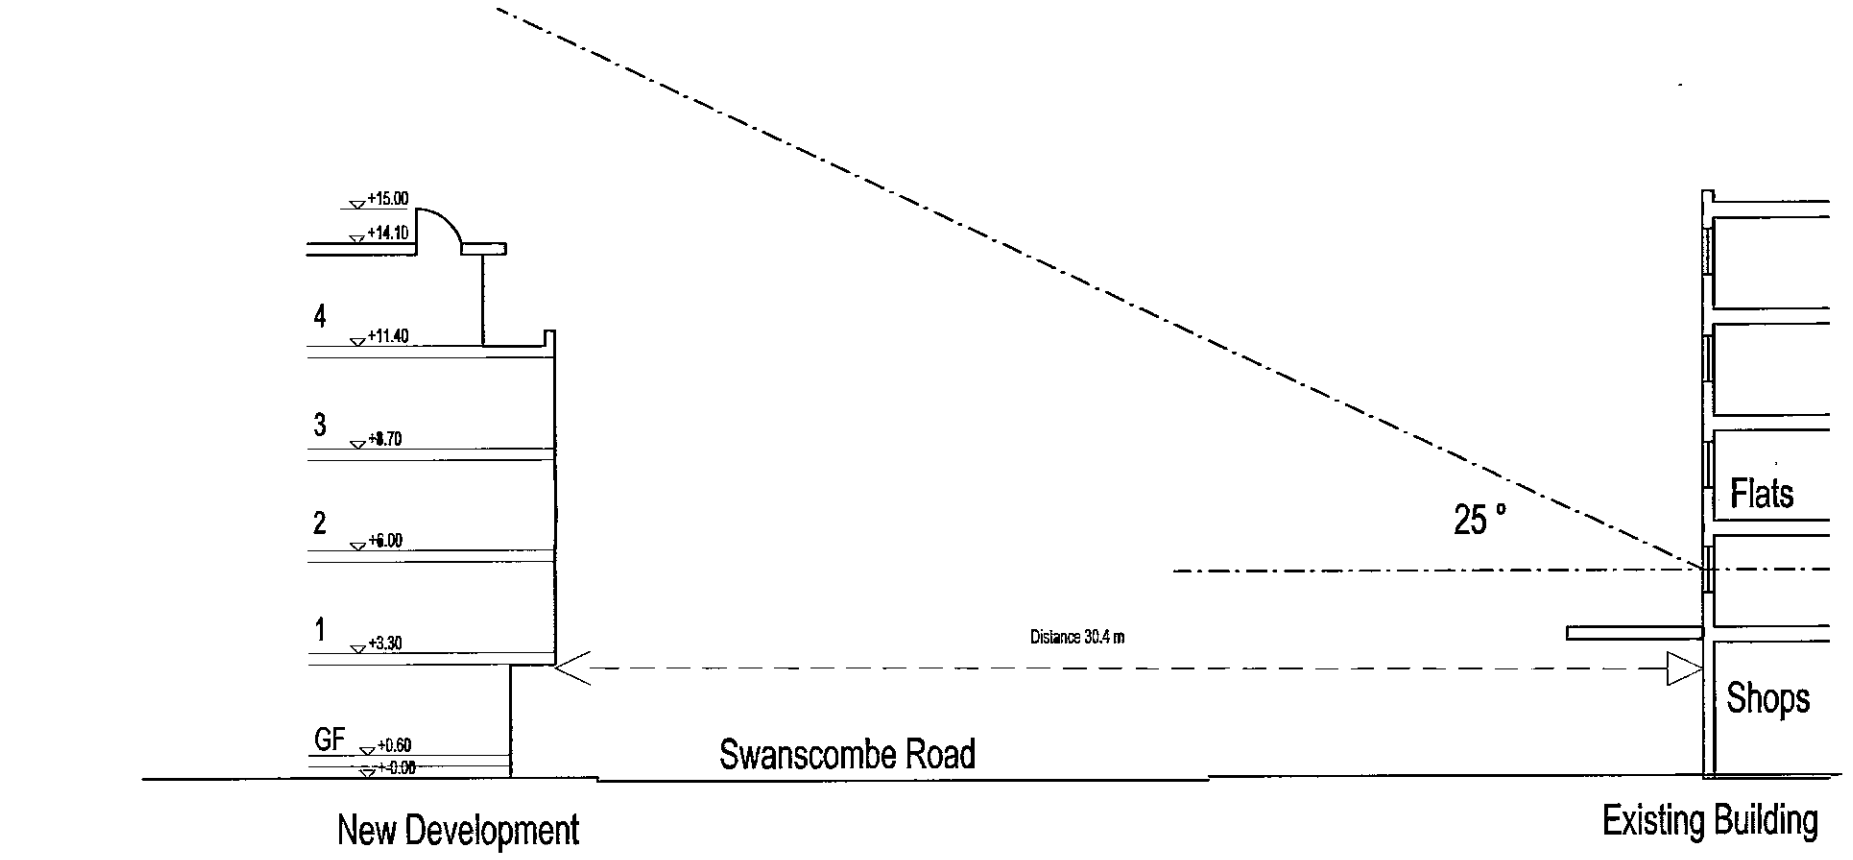


SECTION A2-A2

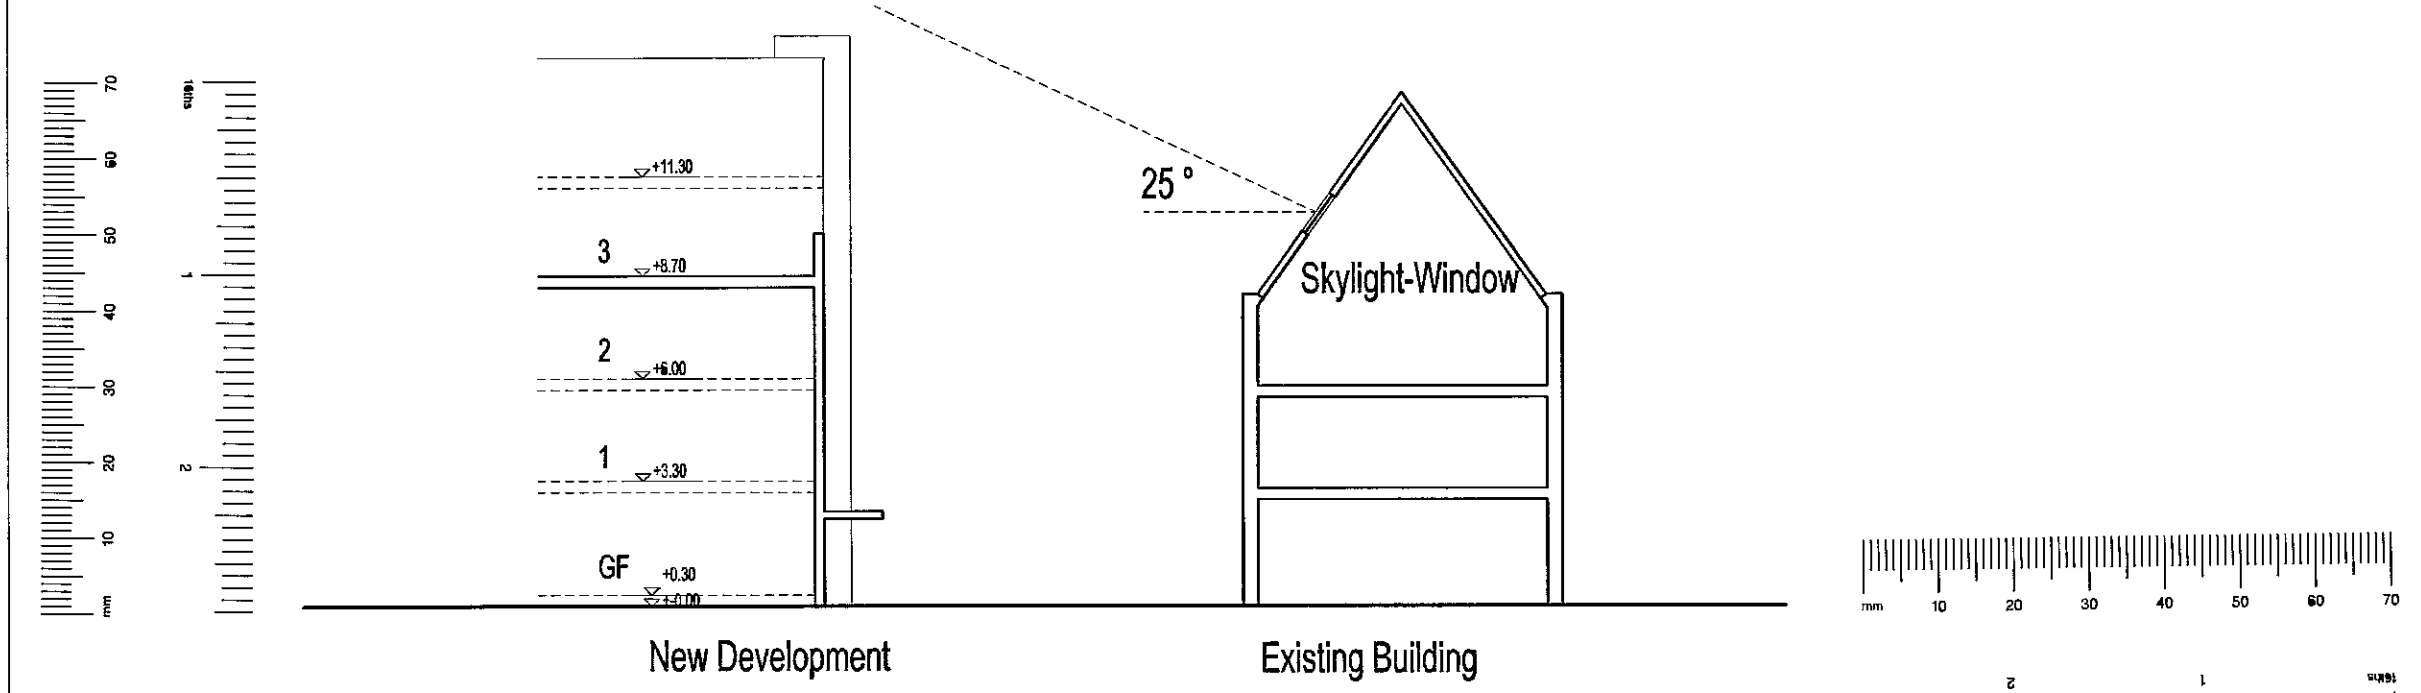

SECTION B-B

13

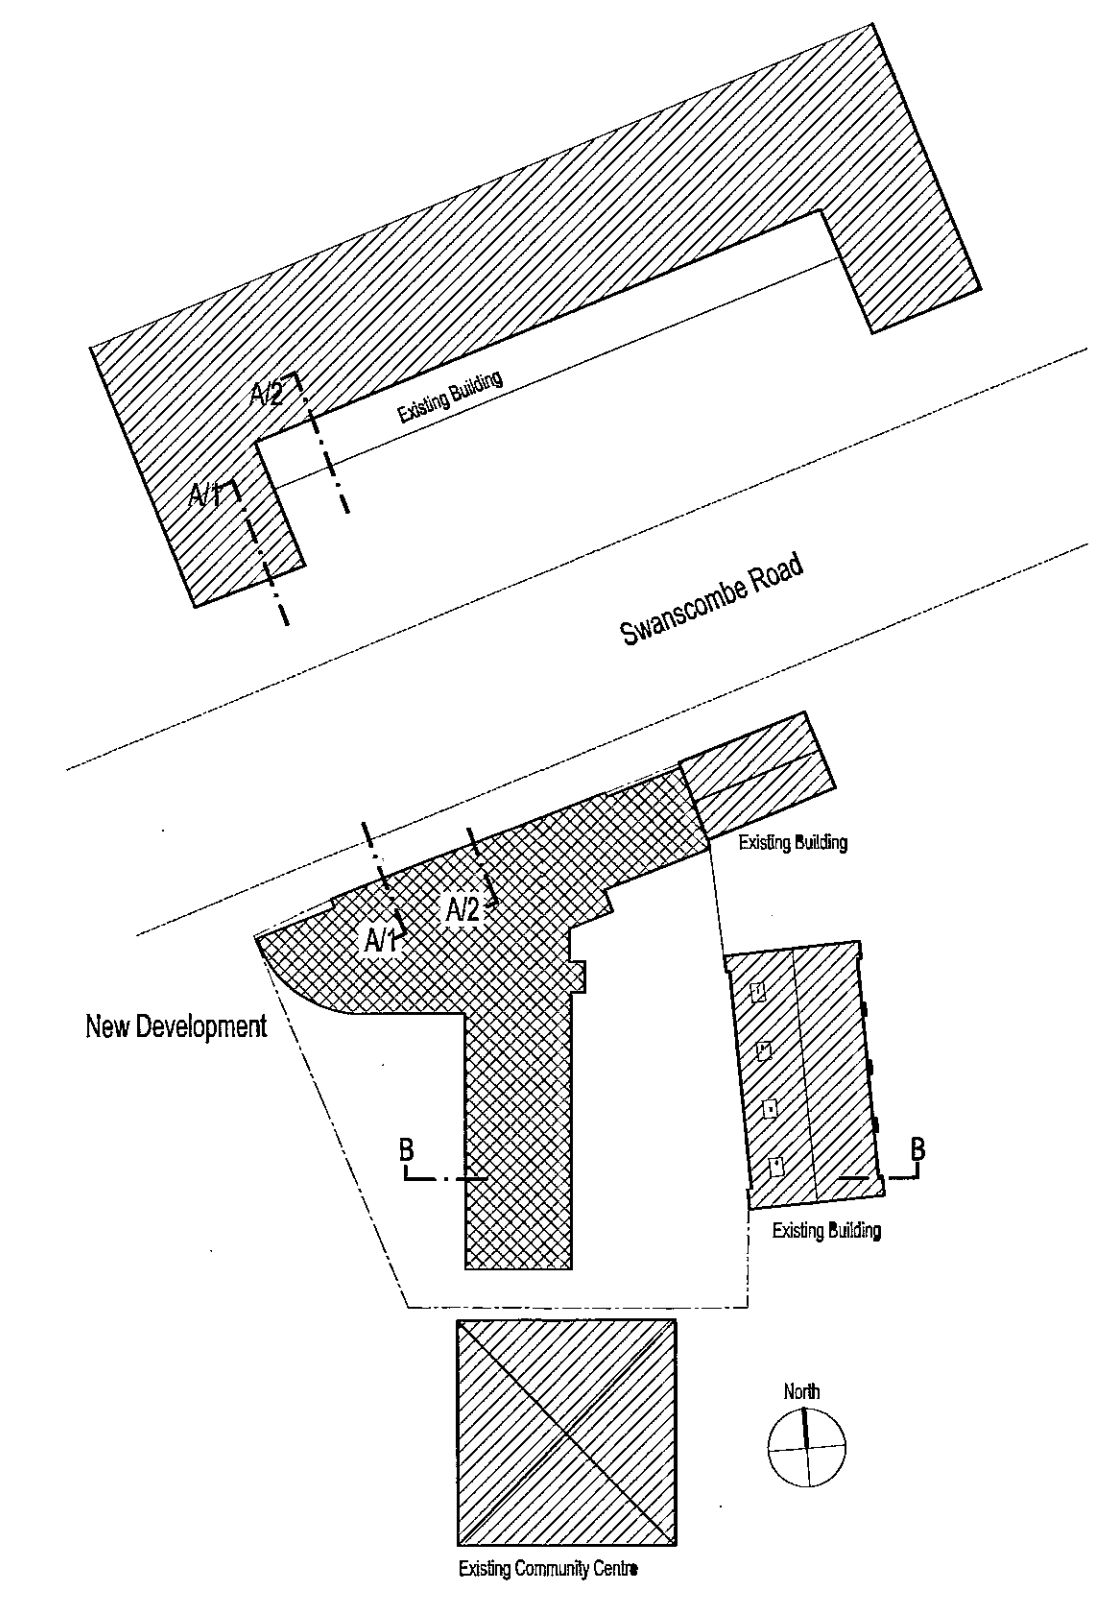

KEY TO SECTIONS (SCALE 1/500)

**7 SWANSCOMBE ROAD  
 LONDON W11**

A RESIDENTIAL DEVELOPMENT FOR NOTTING HILL HOME OWNERSHIP

drawing  
**LIGHT ANGLE STUDIES**  
 scale / size  
 1/200 (@A2)

date  
 19th APRIL 2002

drawing no / revision  
 0112-P-GA13

status  
 PLANNING APPLICATION ISSUE

REFERENCE FILES

**avant architects**

1 Torriano Mews  
 London NW5 2RZ  
 t 020 7284 1616  
 f 020 7284 1555

aa@avantarchitects.co.uk