

**ROYAL BOROUGH
OF
KENSINGTON & CHELSEA**

DOCUMENT SEPARATOR


DOCUMENT TYPE:

APPROVED DRAWINGS



ADR

PP 21933

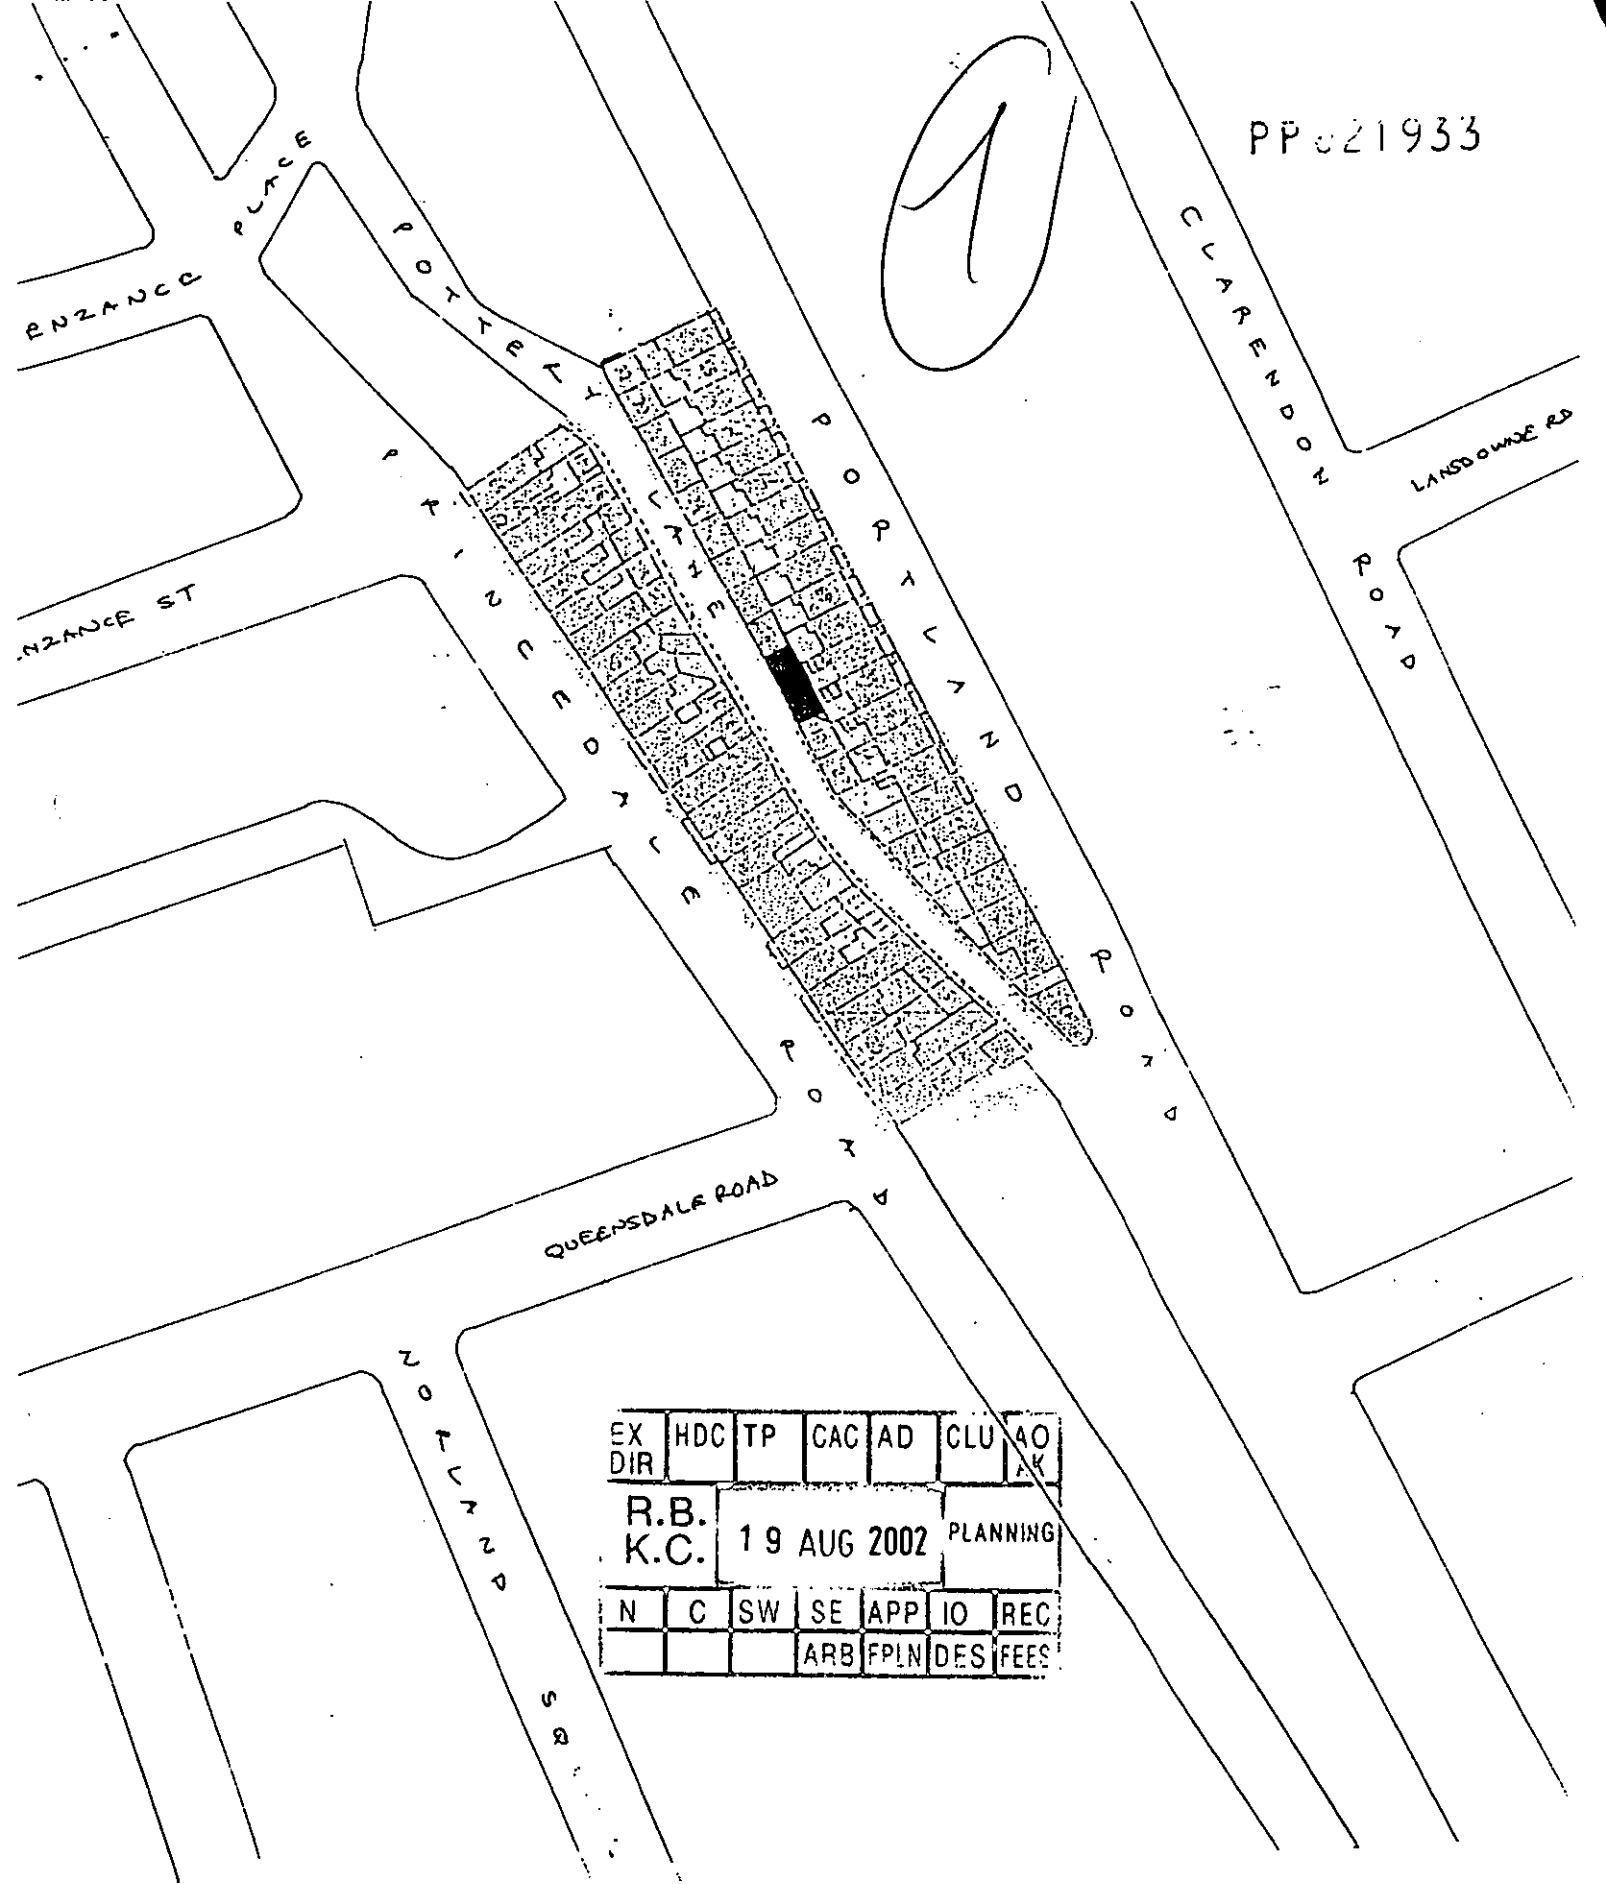


EX DIR	HDC	TP	CAC	AD	CLU	AO
R.B.		19 AUG 2002			PLANNING	
K.C.				APP	IO	REC
			ARB	FPLN	DES	FEE



Crocker Tooth Associates

Project 12 - 14 POTTERY LANE, W11	No. 1193/01	Rev.
Drawing LOCATION PLAN	Scale 1:1250	Date 29.6.87
	Drawn E.T.	Checked

2

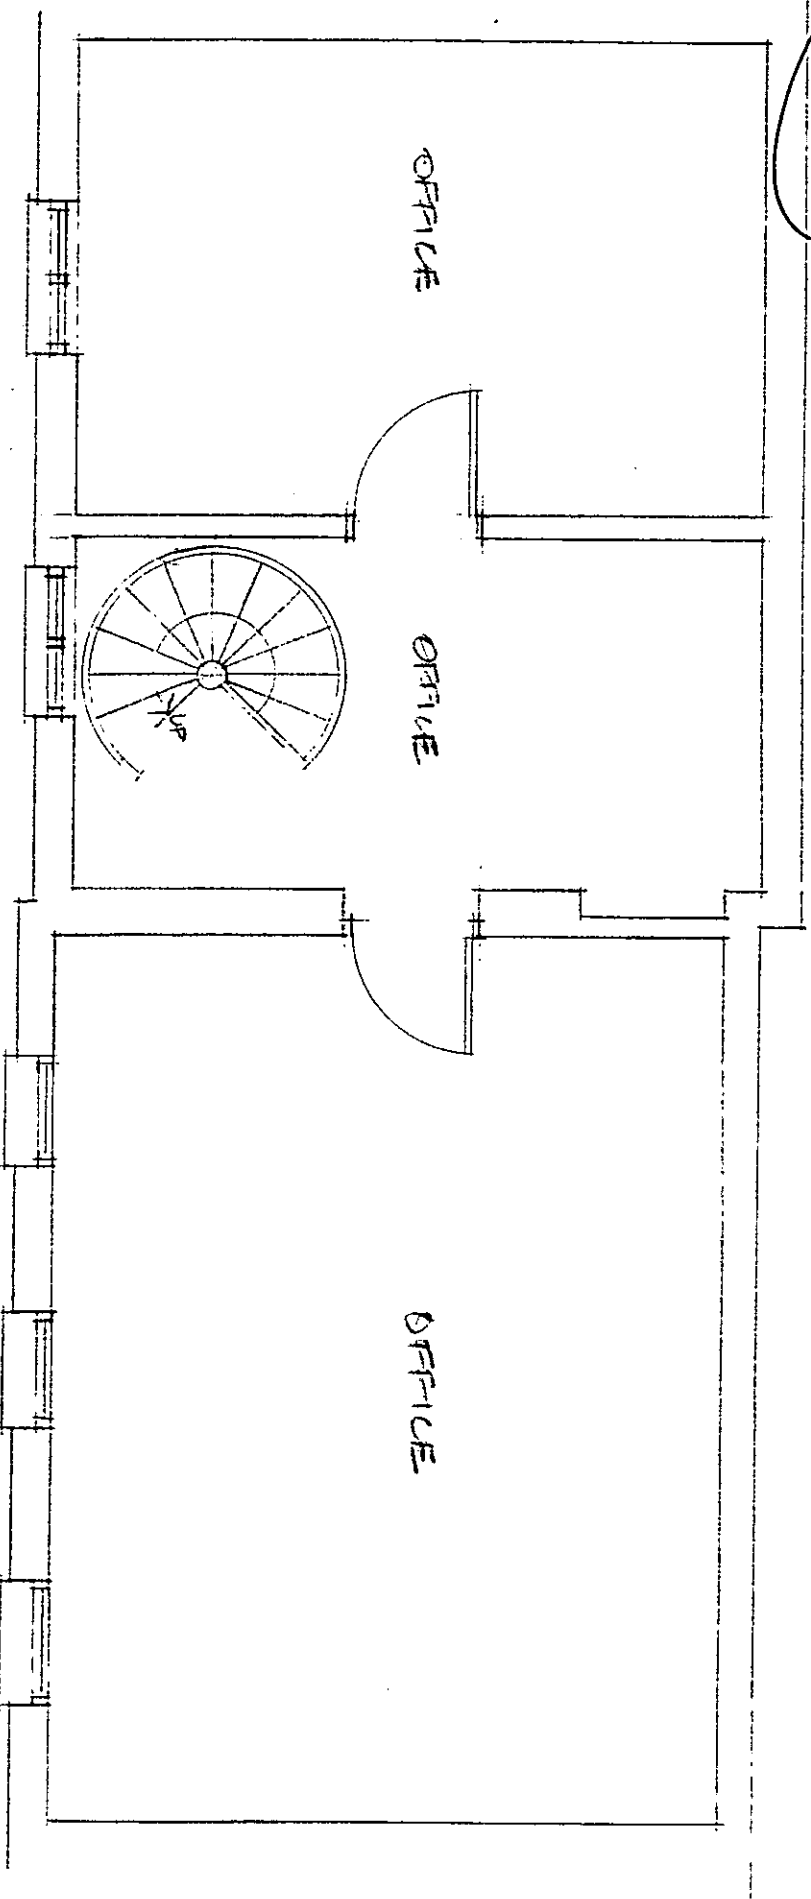


FIRST FLOOR

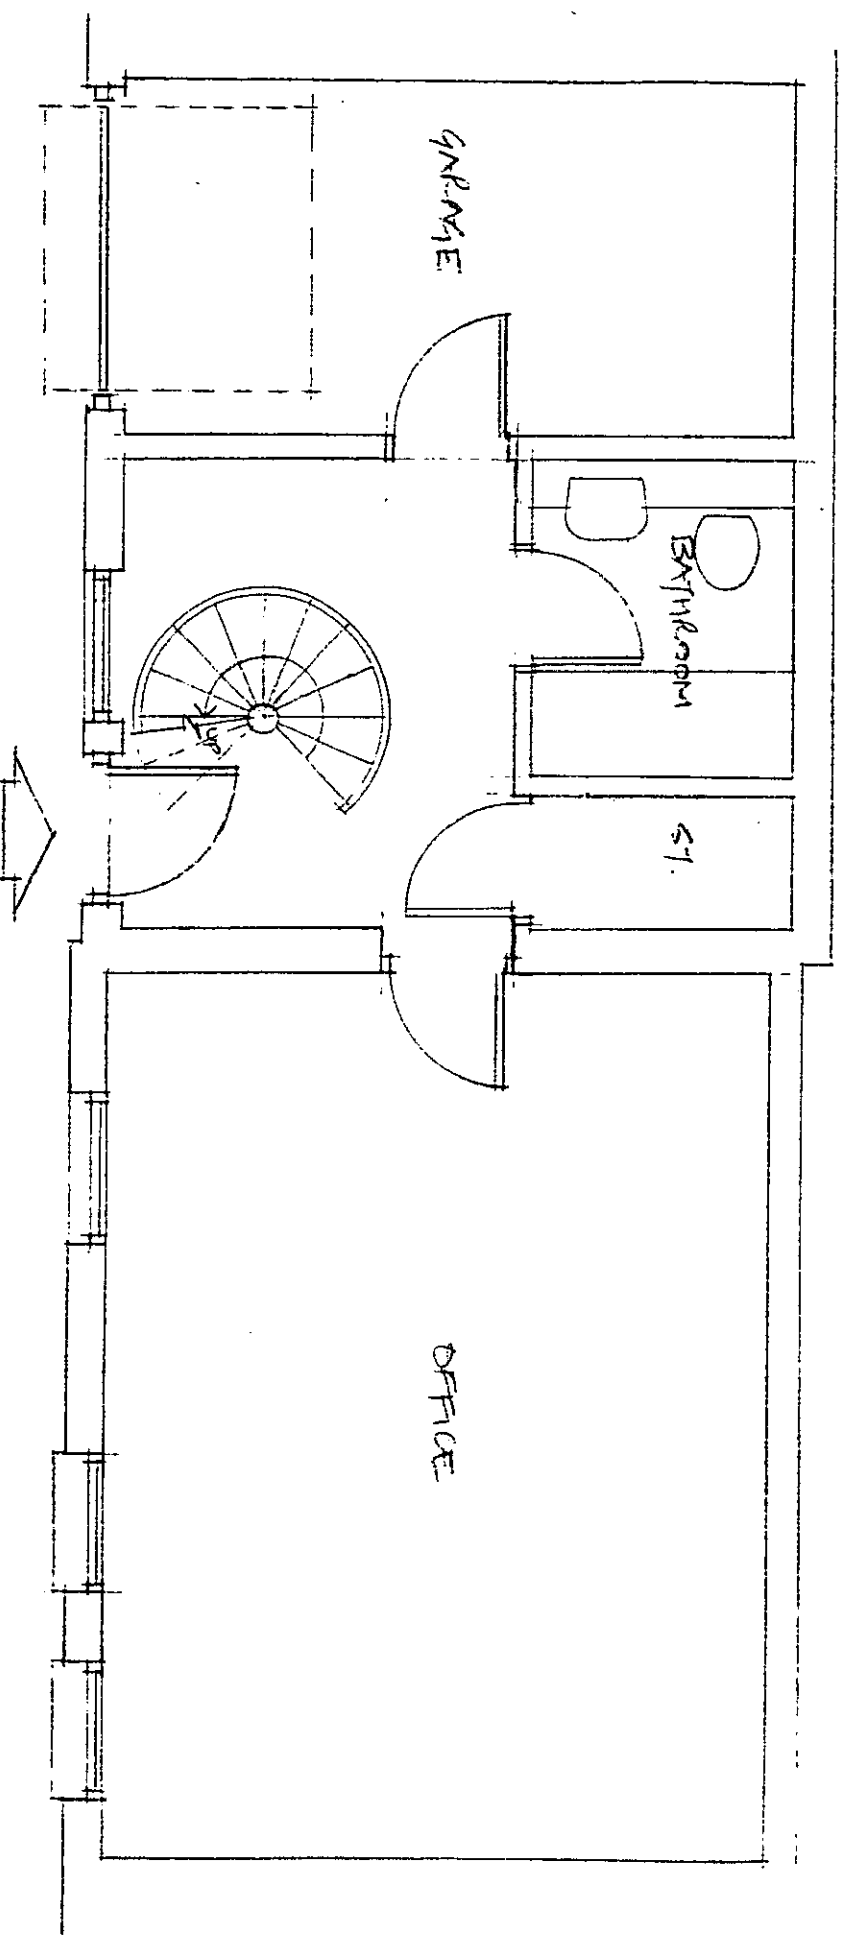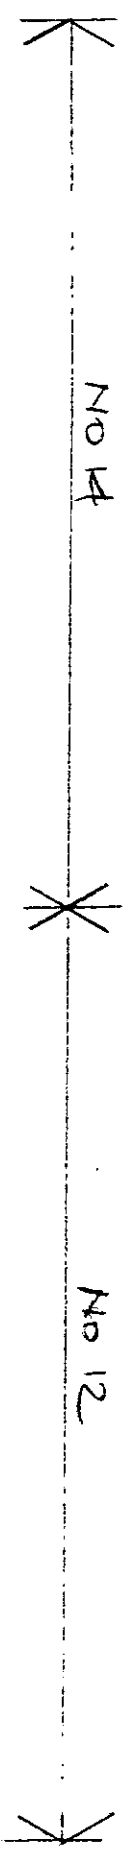

GROUND FLOOR

2	HDC	TP	CAC	AD	AD	CLU	AO	AK
1:1	1:100	1:5	1:50	1:20	1:250	0	0	0
R.B. 19 AUG 2002 PLANNING								
K.C.								
N	C	SW	SE	APP	IO	REC	DES	FEE
			ARB	EPLN				

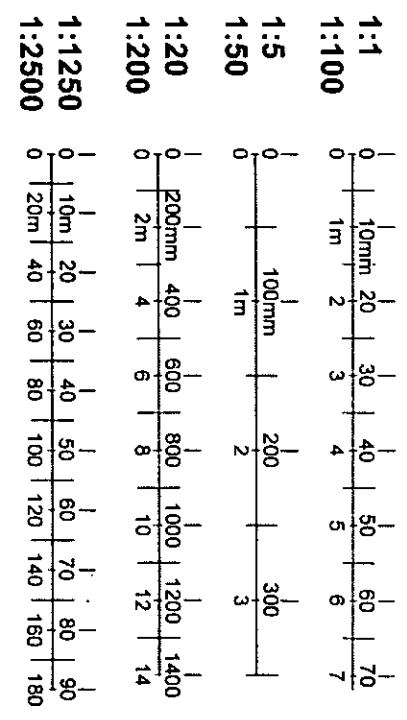

DELEGATED
APPROVAL
8 OCT 2002

Crocker Tooth Priestley	12-14 POTTERY LANE LONDON W11	PL/S01
ARCHITECTS AND CONSTRUCTION TECHNOLOGY CONSULTANTS THE STUDIO TAVISTOCK HOUSE TAVISTOCK SQUARE LONDON WC1H 9EX TEL: 020 7874 1941 FAX: 020 7874 1941	EXISTING PLANS Scale: 1 : 50	