
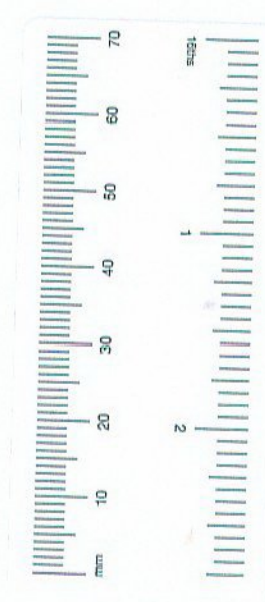



PP990123

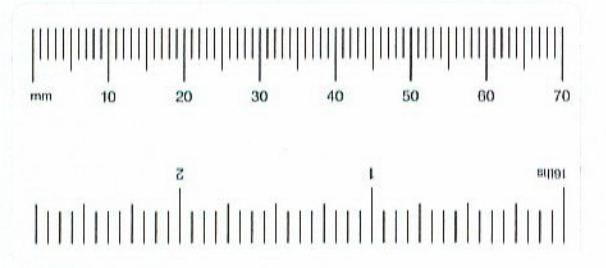

NO.	REV.	DATE	BY	CHKD.	DESCRIPTION
1		12/01/98

PP 990123

REK & O
TOWN PLANNING
18 JAN 1999
RECEIVED

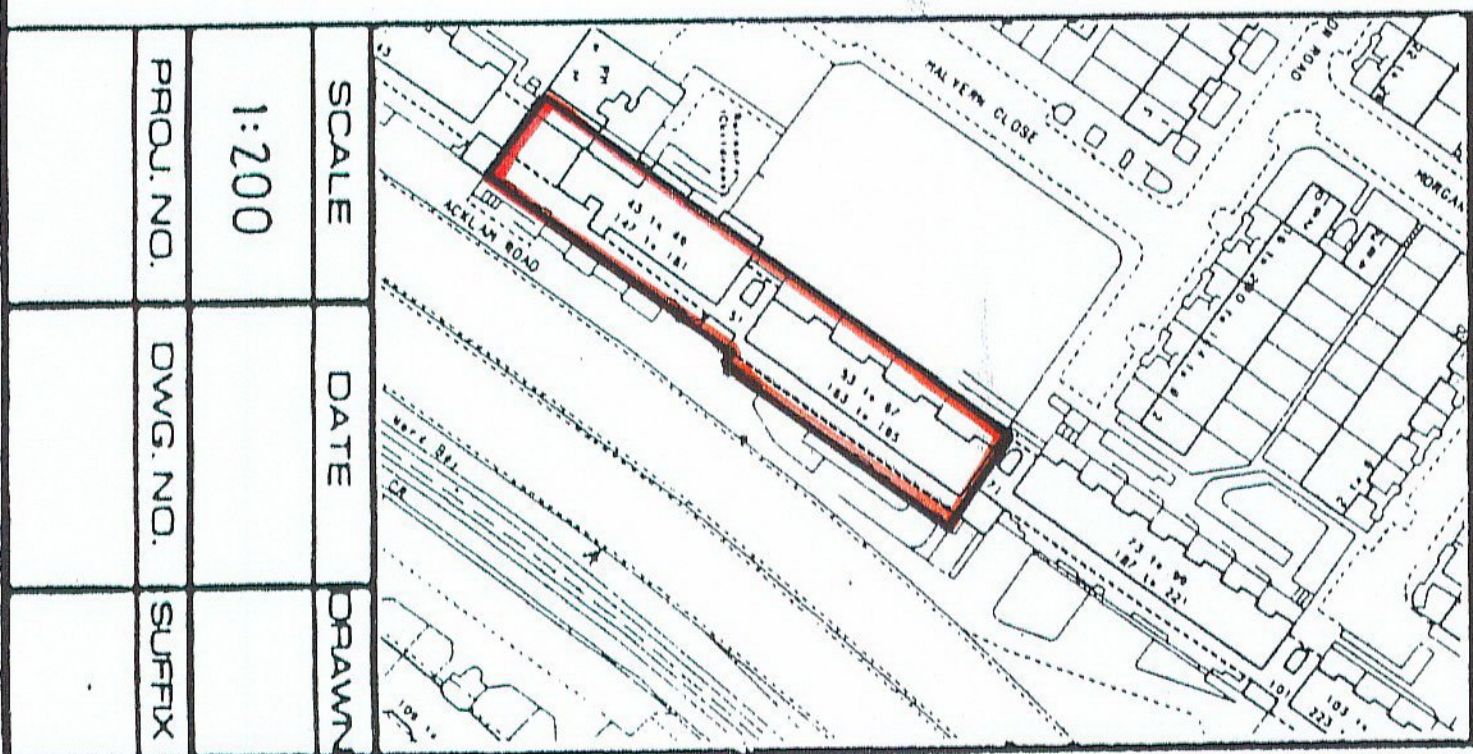

SCALE	DATE	DRAWN
1:200		
PROJ. NO.	DWG. NO.	SUFFIX

ACKLAM ROAD

PP/62/51731/ADR