



**ROYAL BOROUGH
OF
KENSINGTON & CHELSEA**

DOCUMENT SEPARATOR

DOCUMENT TYPE:

SUPERSEDED DRAWINGS 2

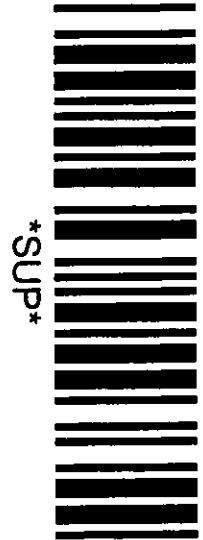

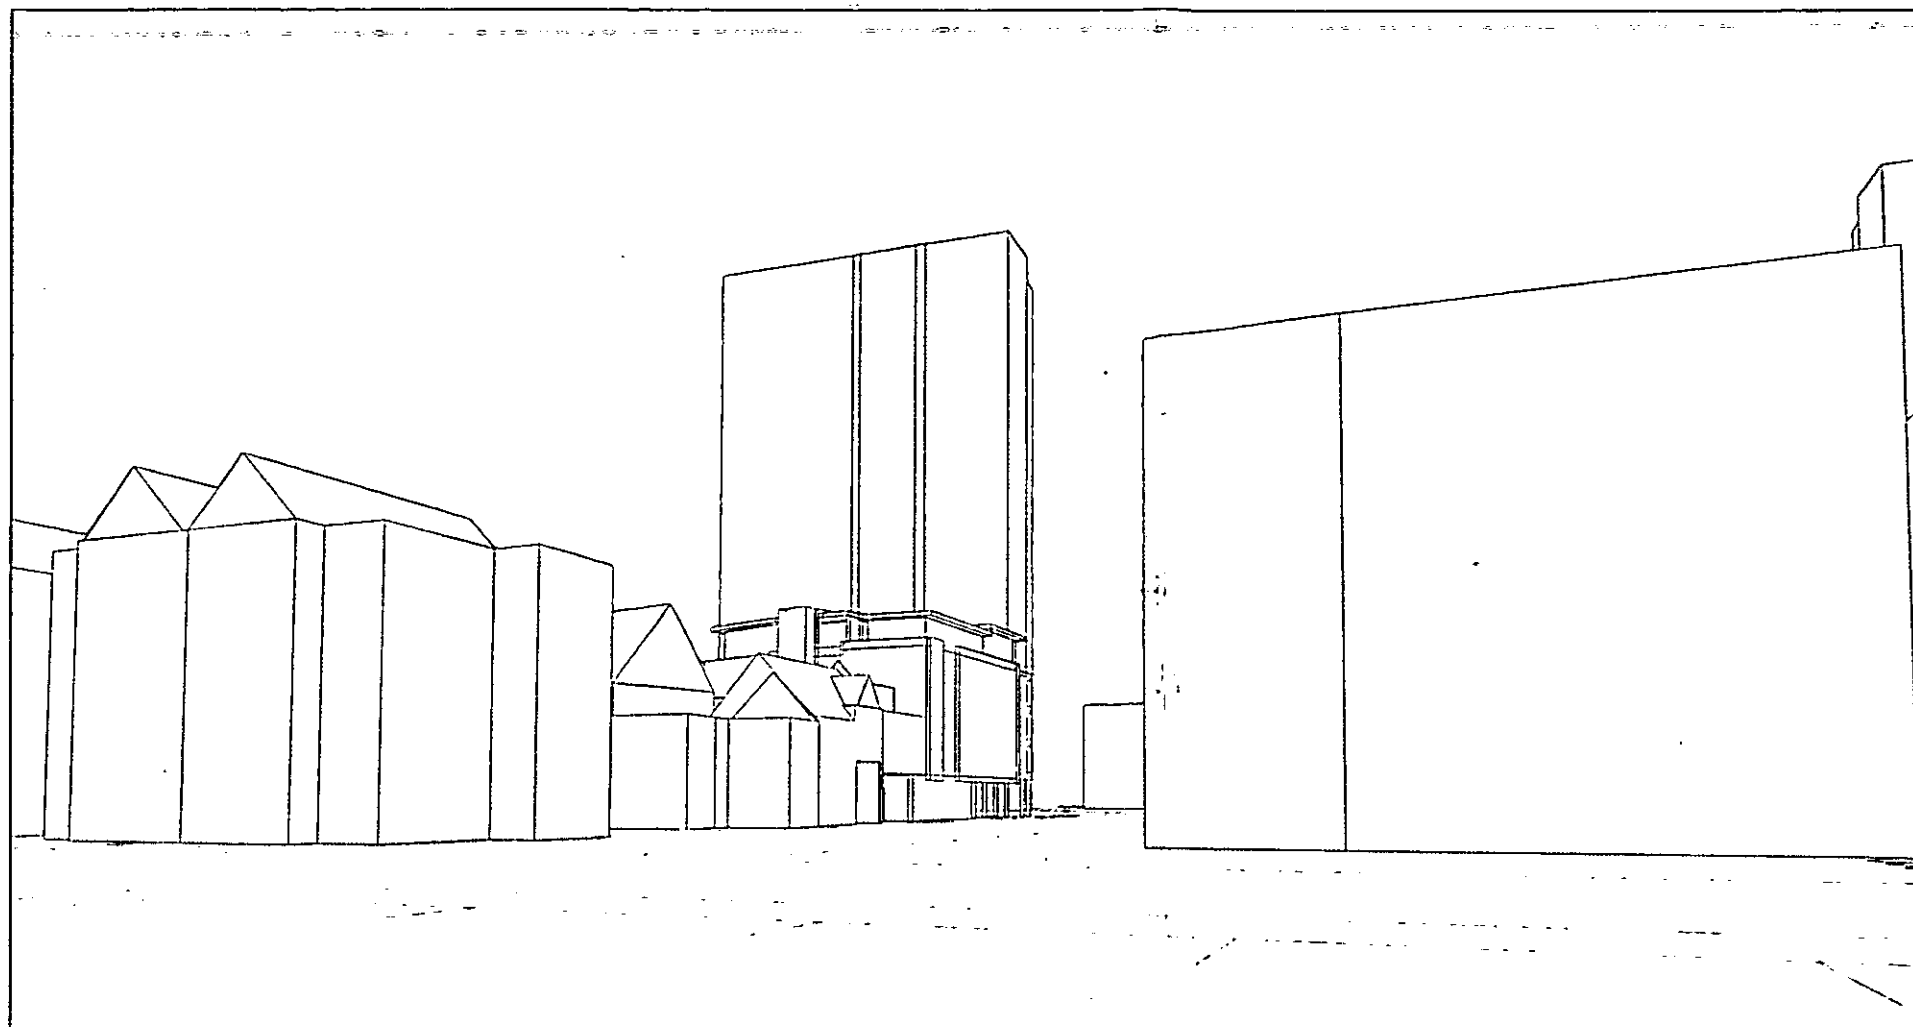

**7 SWANSCOMBE
ROAD**

-ALTERNATIVE B-


drawing
PERSPECTIVE VIEWS


scale / size
NOT TO SCALE

date
FEB 2002

drawing no / revision
0112-GA-022

status
**PRELIMINARY FOR
DISCUSSION ONLY**
reference files

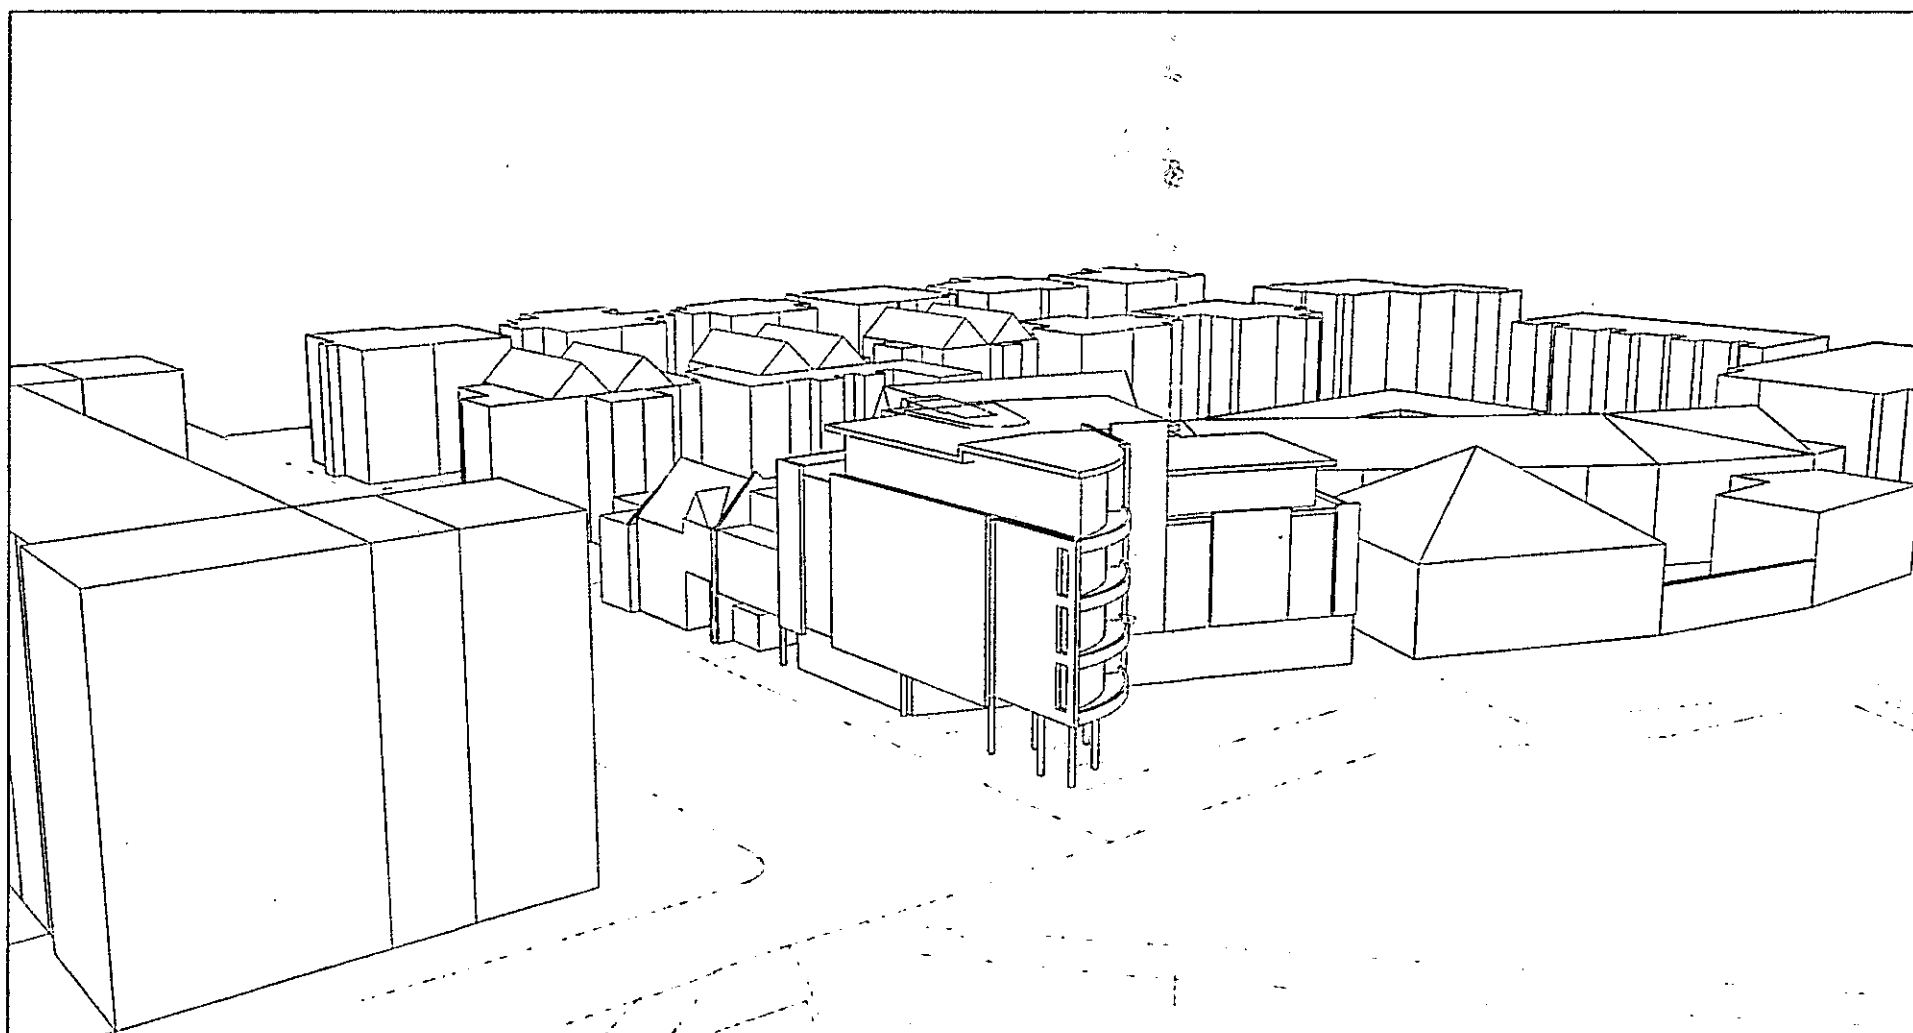

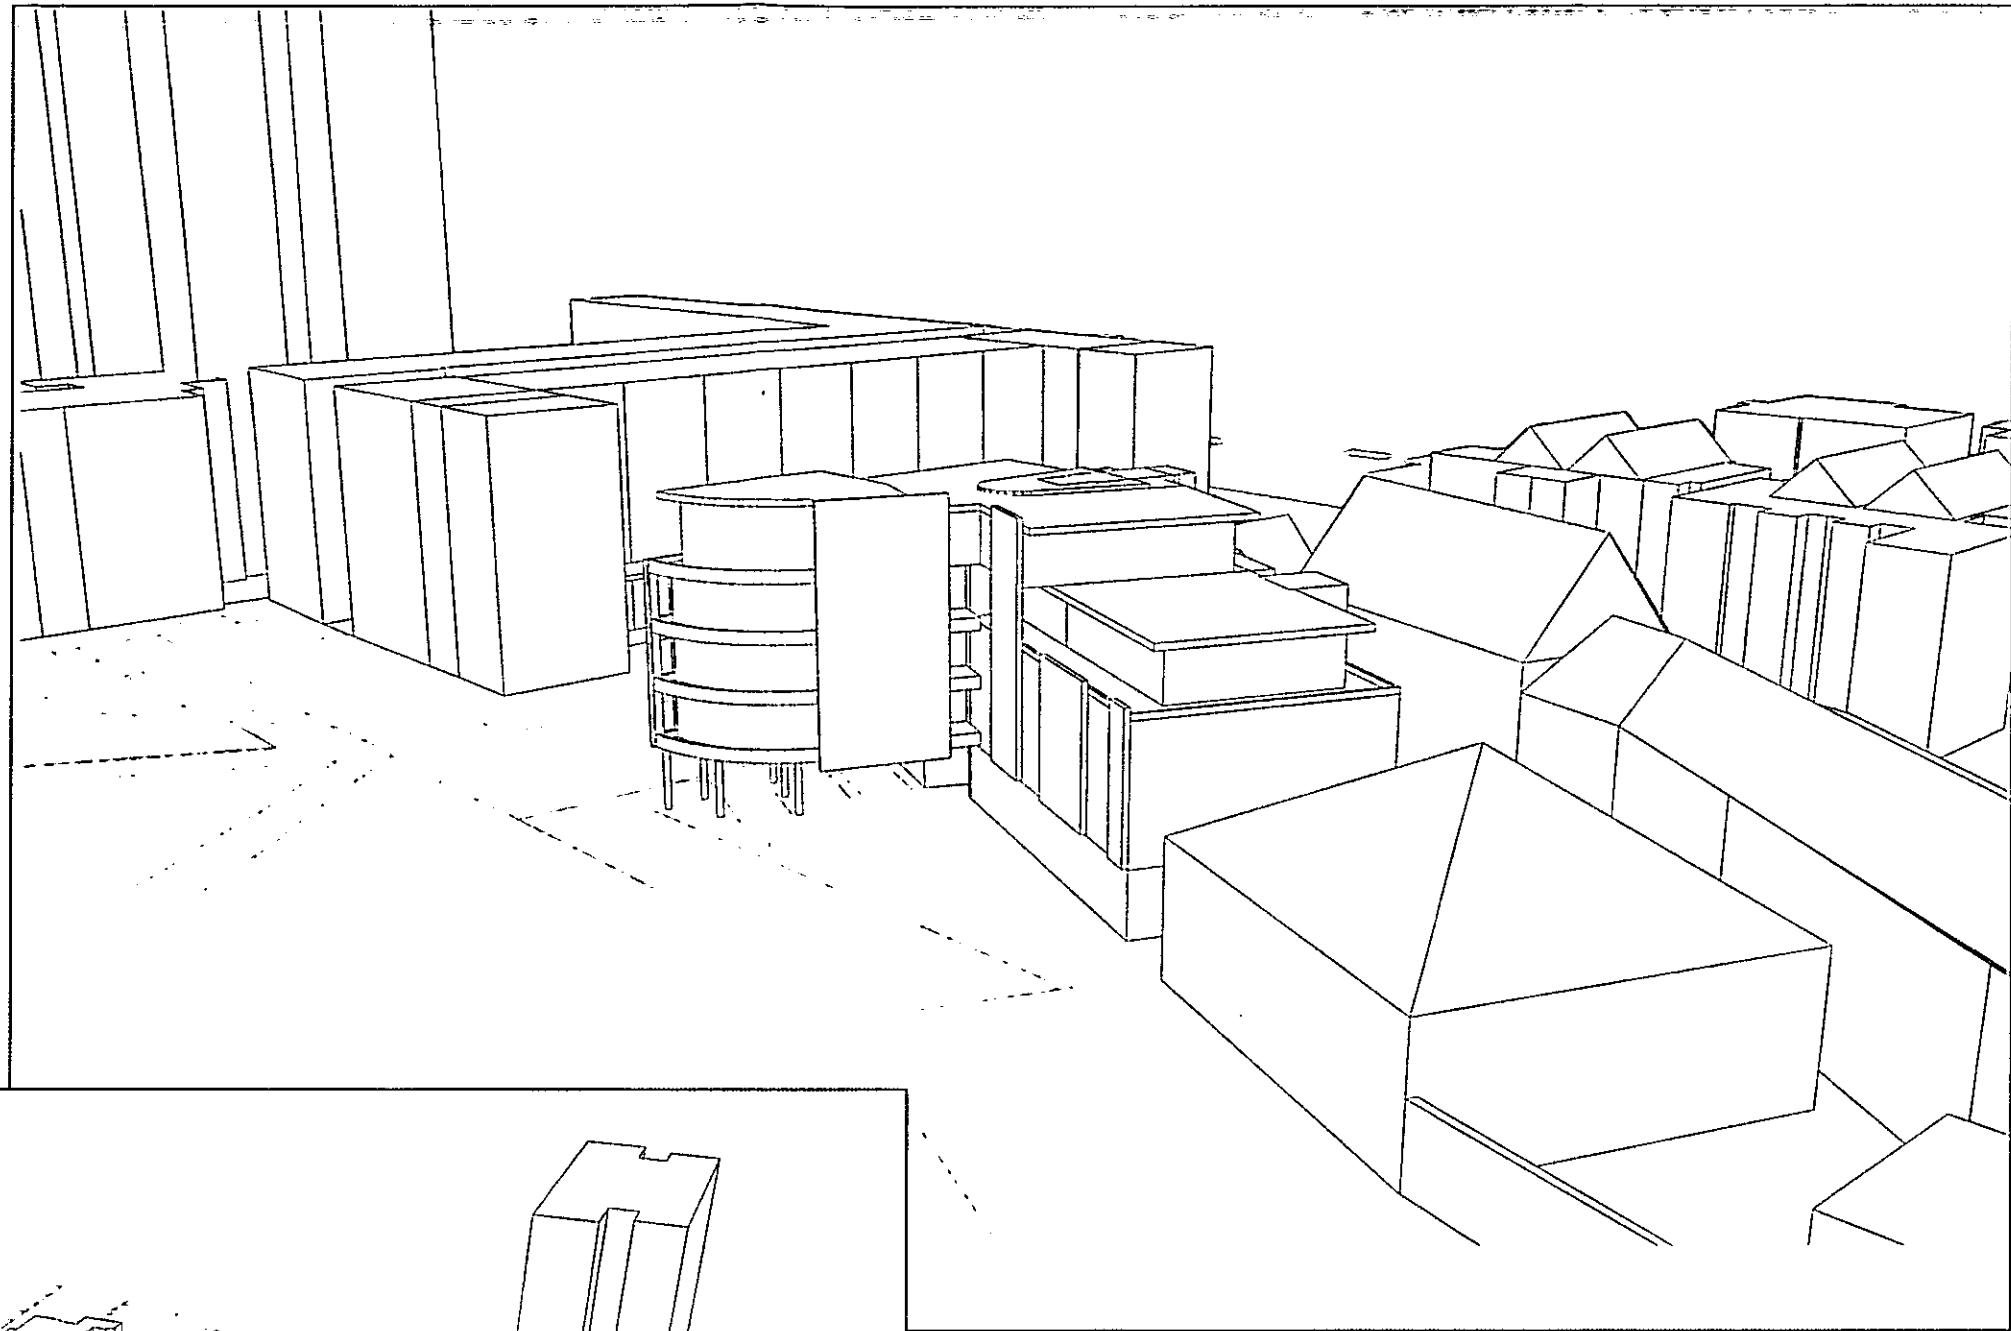

**7 SWANSCOMBE
ROAD**

-ALTERNATIVE B-


drawing
PERSPECTIVE VIEWS


scale / size
NOT TO SCALE

date
FEB 2002

drawing no / revision
0112-GA-023

status
**PRELIMINARY FOR
DISCUSSION ONLY**
reference files

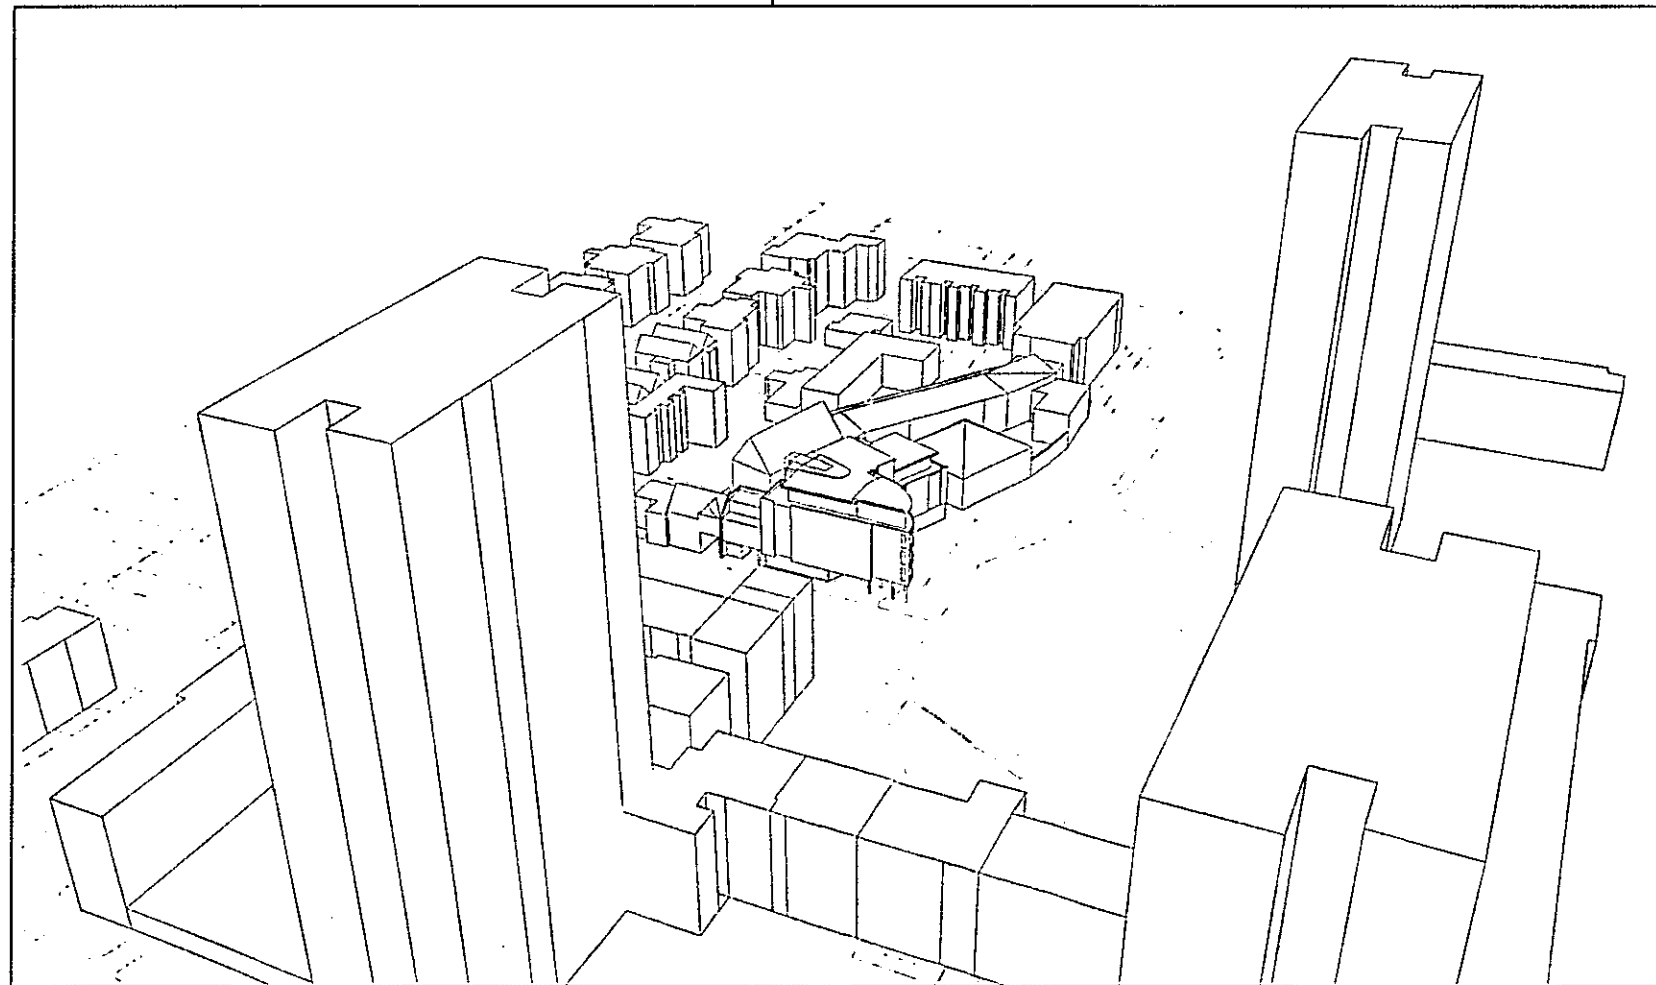

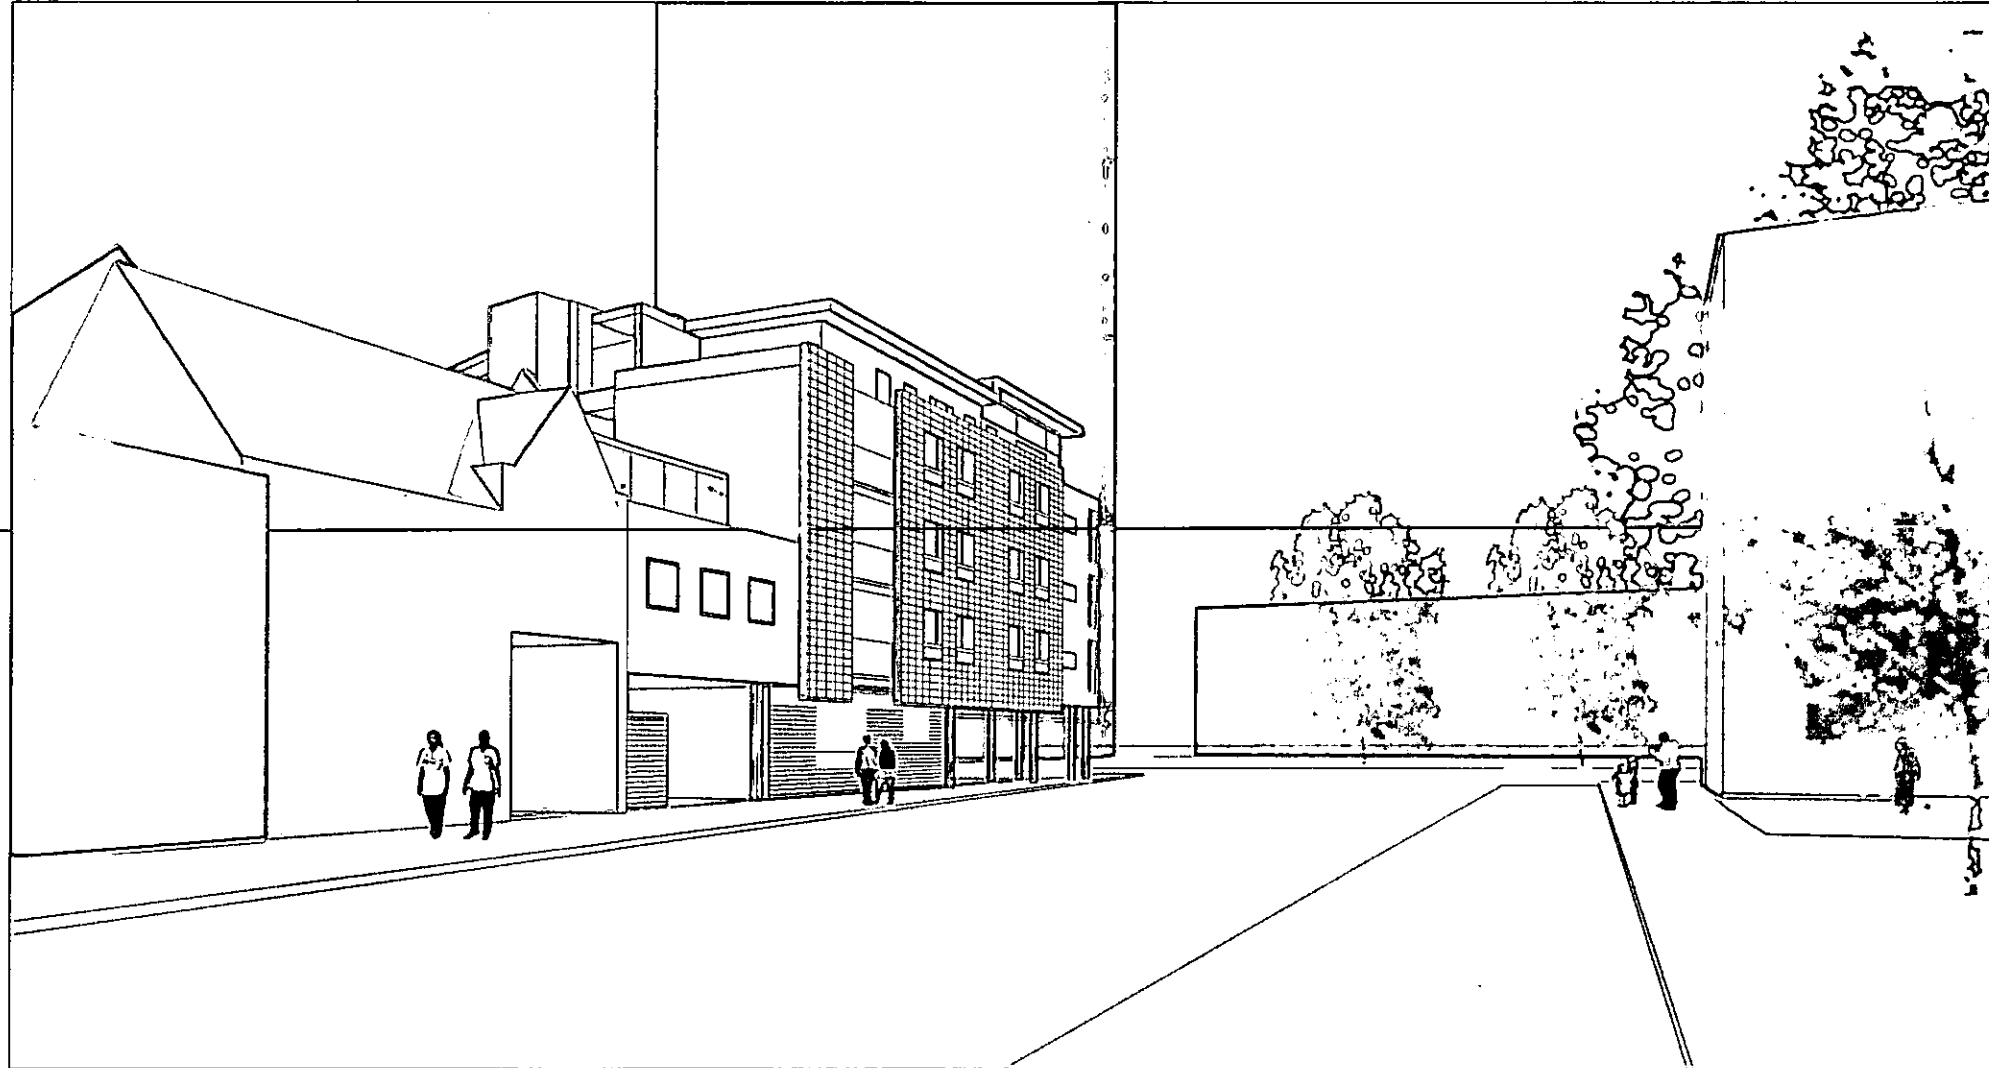

**7 SWANSCOMBE
ROAD**

-ALTERNATIVE B-

drawing
**VIEW SWANSCOMBE
ROAD**

scale / size
NOT TO SCALE

date
FEB 2002

drawing no / revision
0112-GA-024

status
**PRELIMINARY FOR
DISCUSSION ONLY**
reference files