


APPROVED DRAWINGS

Please Index As

File Number

APPROVED DRAWINGS

Part	1	Part	11
Part	2	Part	12
Part	3	Part	13
Part	4	Part	14
Part	5	Part	15
Part	6	Part	16
Part	7	Part	17
Part	8	Part	18
Part	9	Part	19
Part	10	Part	20

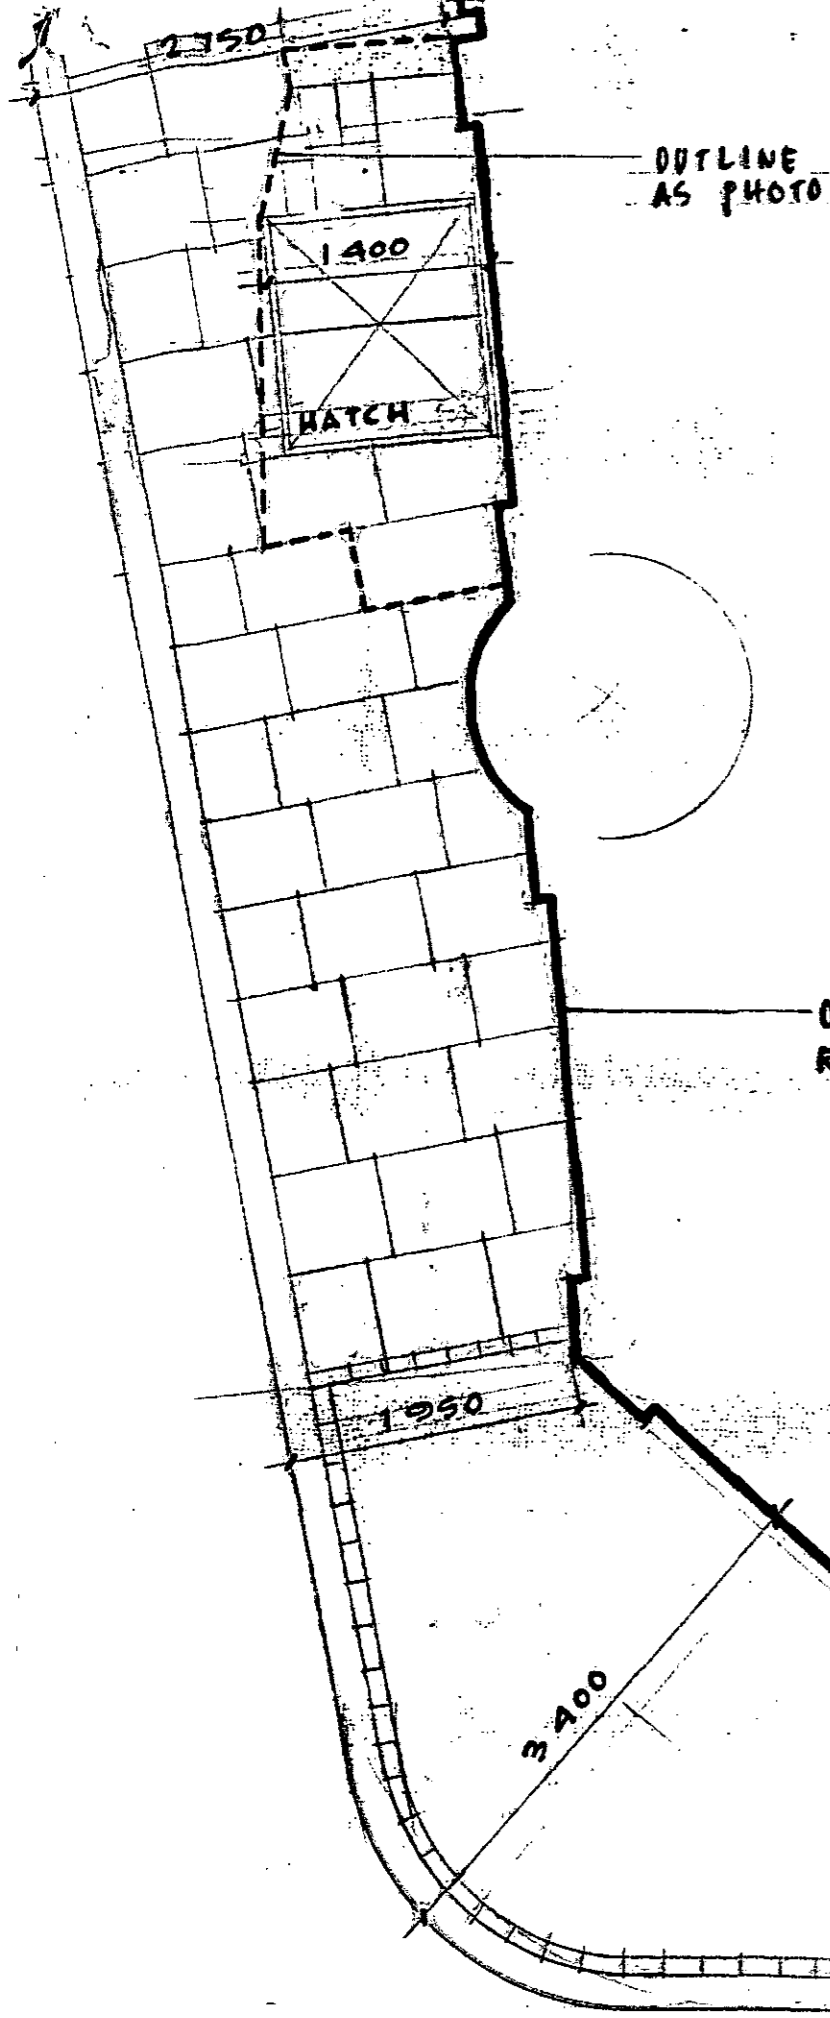

OUTLINE AS PHOTO

OUTLINE OF RESTAURANT


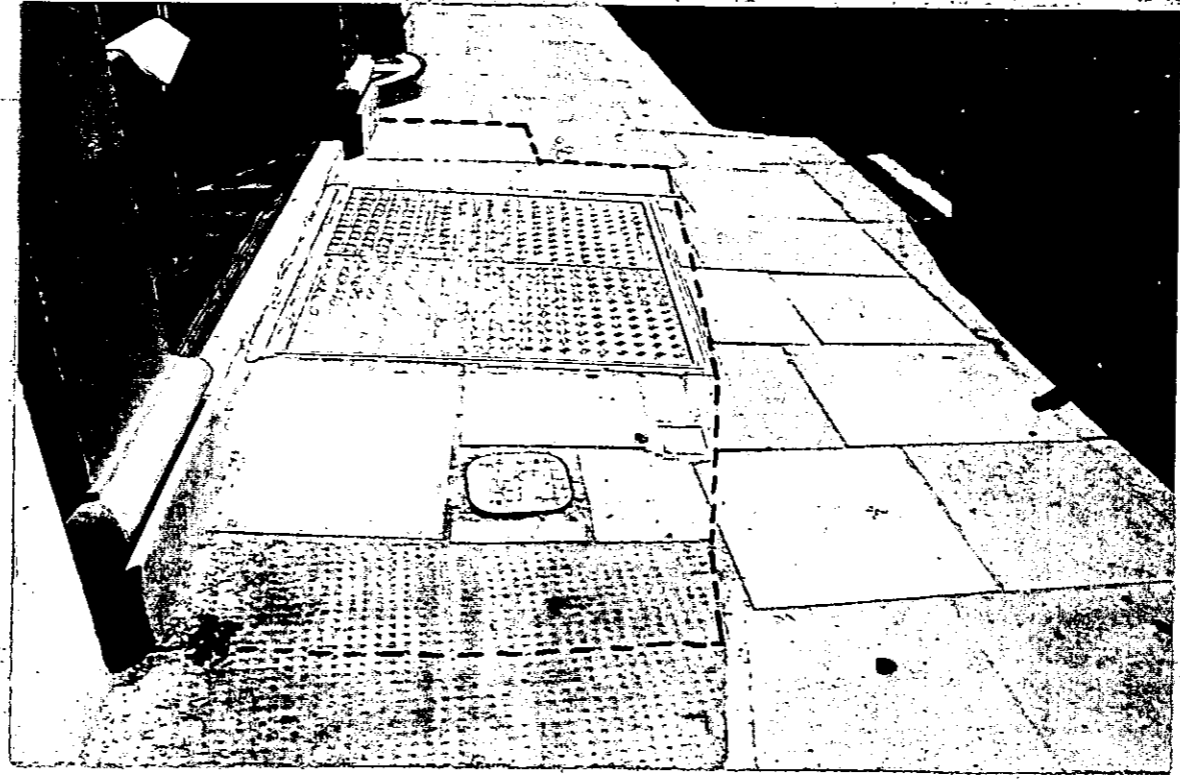


PHOTO OF EXISTING PAVEMENT CONDITION

- NOTES
- 1 The Contractor must check and confirm dimensions
 - 2 All discrepancies must be reported to and resolved by the Architect before works commence
 - 3 This drawing is not to be scaled
 - 4 All work and materials to be in accordance with the London Building Acts and the London Constructional Byelaws or the Building Regulations and to comply with all relevant Codes of Practice and British Standards

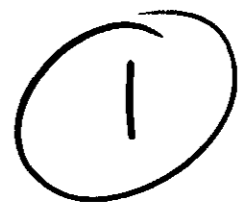

DELEGATED APPROVAL
18 JAN 2000

1:1	0	10mm	20	30	40	50	60	70	80	90	100	110			
1:100	0	1m	2	3	4	5	6	7	8	9	10	11			
1:5	0	100mm	200	300	400	500									
1:50	0	1m	2	3	4	5									
1:20	0	200mm	400	600	800	1000	1200	1400	1600	1800	2000	2200			
1:200	0	2m	4	6	8	10	12	14	16	18	20	22			
1:1250	0	10m	20	30	40	50	60	70	80	90	100	110	120	130	140
1:2500	0	20m	40	60	80	100	120	140	160	180	200	220	240	260	280

Revision | Date

ROLFE JUDD

PLANNING
ARCHITECTURE
INTERIORS

Old Church Court
Claylands Road
The Oval
London SW81NZ
Telephone: 0171 558 1500
Fax: 0171 558 1501

Client

ZAGROS CORP

Project

94-96 DRAYCOTT AVE

Drawing

PAVEMENT LAYOUT EXISTING CONDITION

Scale
1:50


Date
29.06.99

Drawn
M.H. C.

Drawing No
A3/3408/SK 101

Revision
11 AUG 1999

RECEIVED

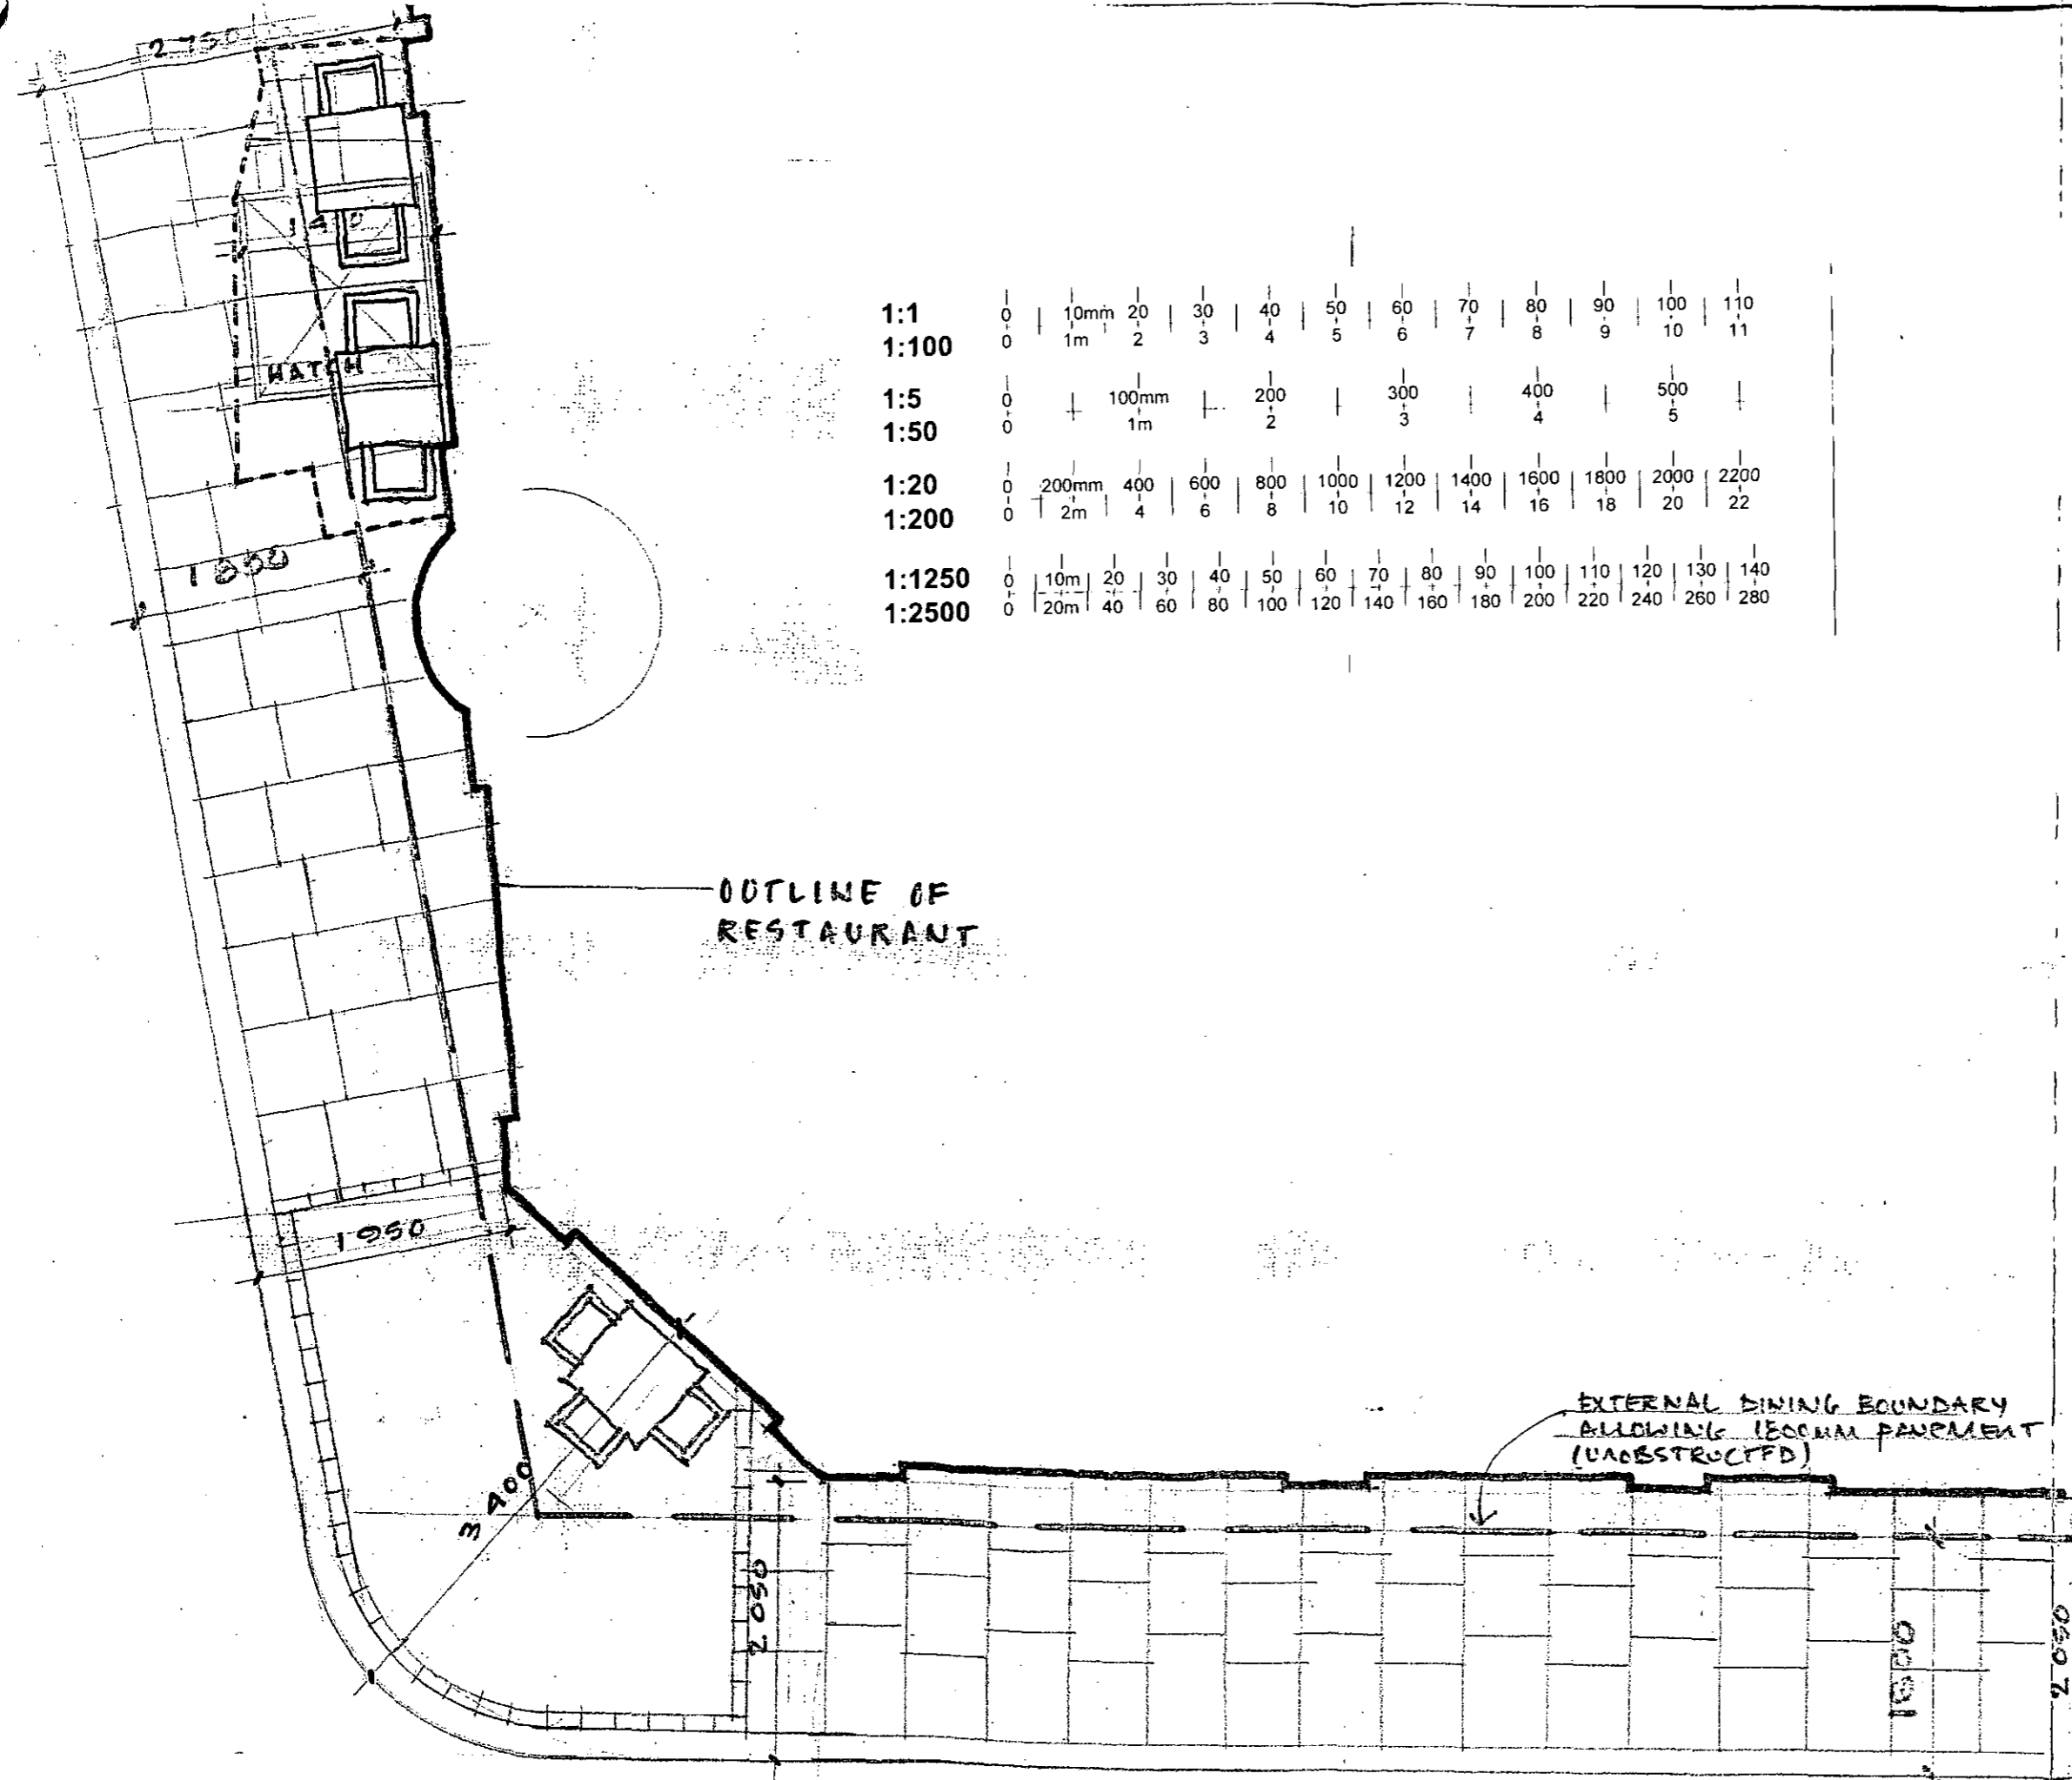

1:1	0	10mm	20	30	40	50	60	70	80	90	100	110			
1:100	0	1m	2	3	4	5	6	7	8	9	10	11			
1:5	0	100mm	200	300	400	500									
1:50	0	1m	2	3	4	5									
1:20	0	200mm	400	600	800	1000	1200	1400	1600	1800	2000	2200			
1:200	0	2m	4	6	8	10	12	14	16	18	20	22			
1:1250	0	10m	20	30	40	50	60	70	80	90	100	110	120	130	140
1:2500	0	20m	40	60	80	100	120	140	160	180	200	220	240	260	280

- NOTES
- 1 The Contractor must check and confirm dimensions
 - 2 All discrepancies must be reported to and resolved by the Architect before works commence
 - 3 This drawing is not to be scaled
 - 4 All work and materials to be in accordance with the London Building Acts and the London Constructional Byelaws or the Building Regulations and to comply with all relevant Codes of Practice and British Standards

R.E.K.&C.
TOWN PLANNING
06 SEP 1999
RECEIVED

2

1. 1800mm CLEAR PASSAGE 03.09.99
+ TABLE LOCATIONS
ADDED. RETITLED

Revision | Date

ROLFE JUDD

PP/99/01716A
PLANNING
ARCHITECTURE
INTERIORS

DELEGATED
APPROVAL
18 JAN 2000

Old Church Court
Claylands Road
The Oval
London SW81NZ
Telephone: 0171 556 1500
Fax: 0171 556 1501

Client

ZAGROS CORP

Project

94-96 DRAYCOTT
AVE

Drawing

PROPOSED PAVEMENT
DINING

Scale 1:50 Date 29.06.99 Drawn M H

Drawing No AS/3408/SK 101 Revision 1