


**ROYAL BOROUGH
OF
KENSINGTON & CHELSEA**

DOCUMENT SEPARATOR

DOCUMENT TYPE:


SUPERSEDED DRAWINGS



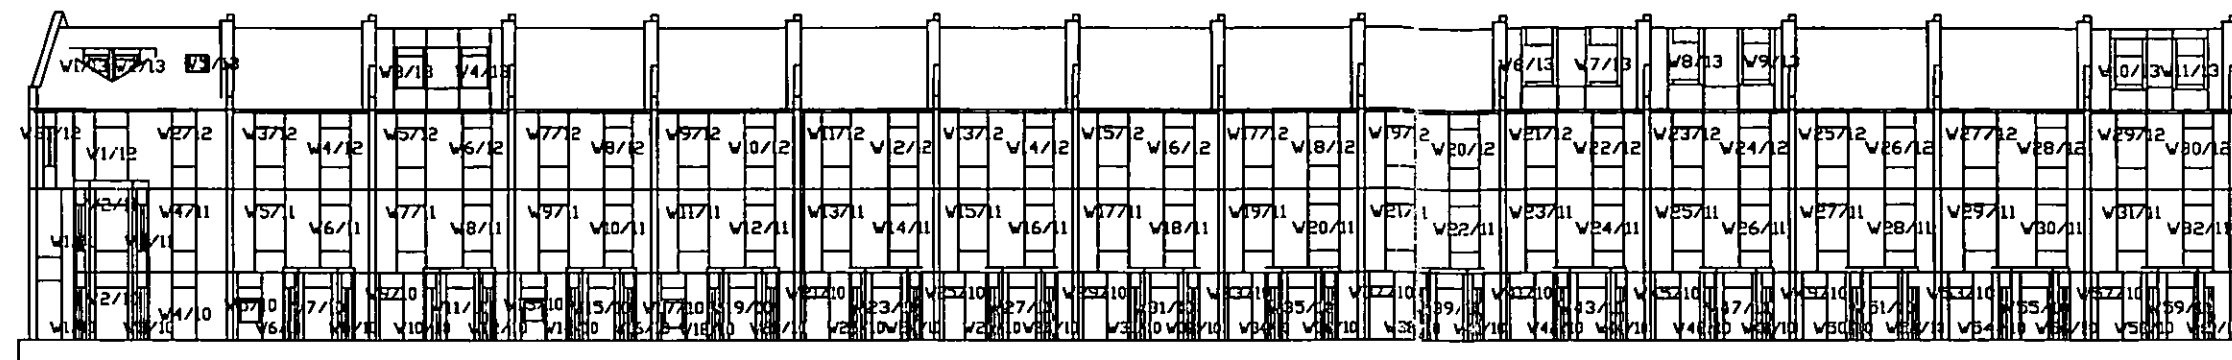

88 86 84 82 80 78 76 74 72 70 68 66 64 62 60

LOTS ROAD

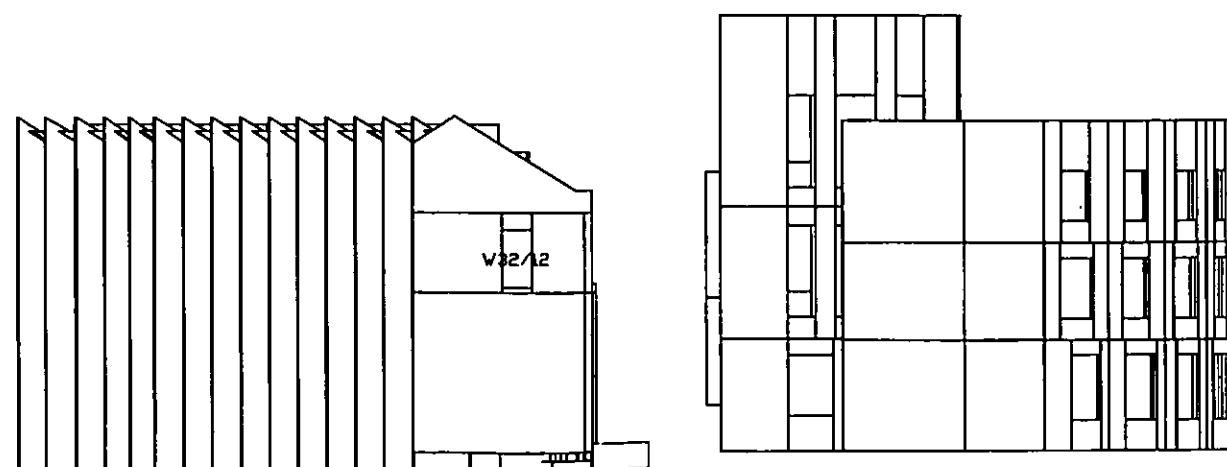


88

LOTS ROAD


SOURCES OF INFORMATION:

GORDON INGRAM ASSOCIATES
Site Photographs
Site Survey

TERRY FARRELL PARTNERSHIP
Proposed scheme received 14/05/02
Dwg No: LRTW3-PA-05-019.dwg,
faxed revision dated 1/8/02
revised scheme received 22/8/02
scheme received 11/11/02
scheme received 28/11/02

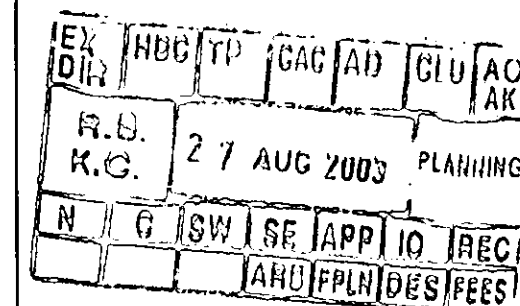

REV	DESCRIPTION	DATE
KEY:		

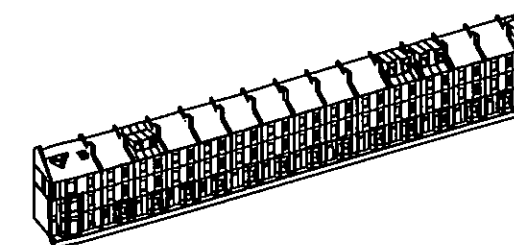

GORDON INGRAM ASSOCIATES
CHARTERED BUILDING SURVEYORS

The Whitehouse
Belvedere Road
London SE1 8GA
Telephone: 020 7202 1400
Facsimile: 020 7202 1401

PROJECT: LOTS ROAD POWER STATION
AND LAND AT THAMES AVENUE
DEVELOPMENT, CHELSEA

TITLE: WINDOW MAP
LOTS ROAD

SCALE: 1:300	DATE: DEC 20
DRAWN: PF	REVISION:

DRAWING NO: 1160/PL/14



LOTS ROAD GROUND FLOOR

SOURCES OF INFORMATION:

GORDON INGRAM ASSOCIATES
Site Photographs
Site Survey

TERRY FARRELL PARTNERSHIP
Proposed scheme received 14/05/02
Dwg No: LRTW3-PA-05-019.dwg,
faxed revision dated 1/8/02
revised scheme received 22/8/02
scheme received 11/11/02
scheme received 28/11/02

2

EX DIR	HDC	TP	CAC	AD	CLU	AO
R.B.	K.C.	- 8 JUL 2003	LANNING			
N	C	SW	SE	APP	IO	REC
		ARB	FPLN	DES	FEES	

REV	DESCRIPTION	DATE
KEY:	EXISTING No Skyline Contour	
	PROPOSED No Skyline Contour	
	REGION OF LOSS / GAIN	


GORDON INGRAM ASSOCIATES
CHARTERED BUILDING SURVEYORS

The Whitehouse
Belvedere Road
London SE1 8GA
Telephone: 020 7202 1400
Facsimile: 020 7202 1401

PROJECT: LOTS ROAD POWER STATION
AND LAND AT THAMES AVENUE
DEVELOPMENT, CHELSEA

TITLE: DAYLIGHT DISTRIBUTION
NO SKYLINE CONTOURS

SCALE: ns	DATE: JUN 2003
DRAWN: PF	REVISION:
DRAWING NO: 1160/PL/24	

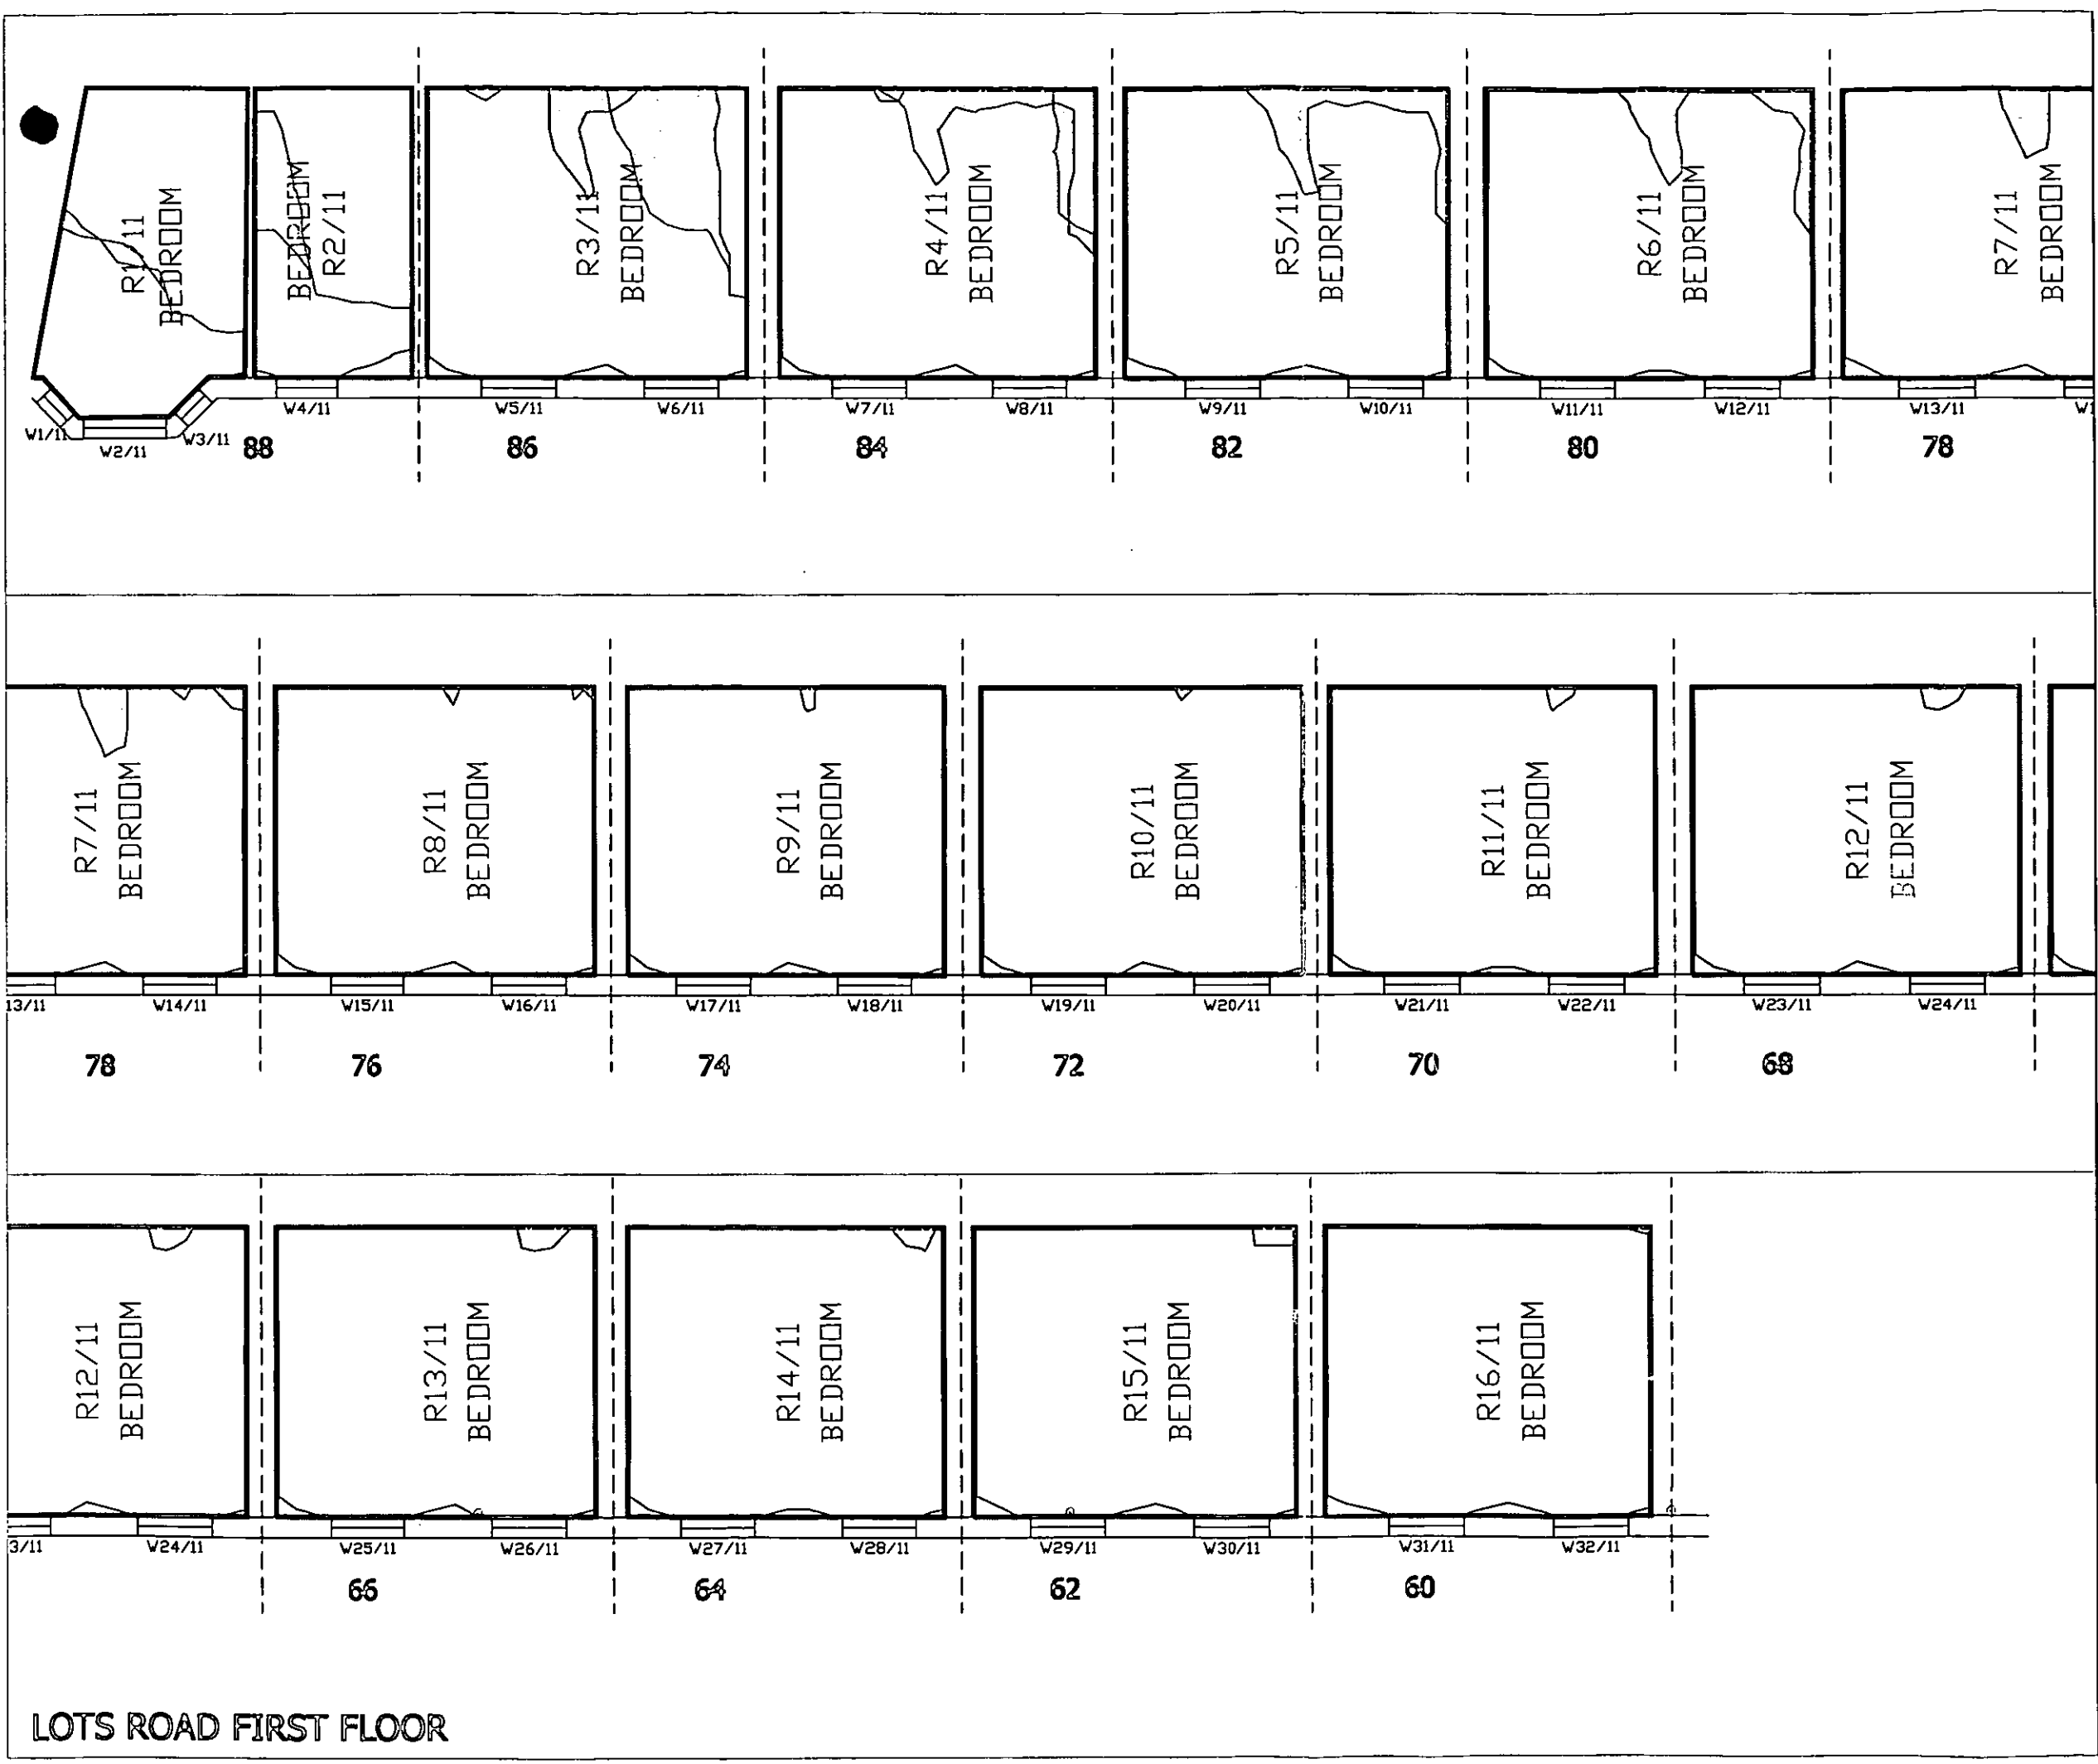

LOTS ROAD FIRST FLOOR

SOURCES OF INFORMATION:
GORDON INGRAM ASSOCIATES
Site Photographs
Site Survey

TERRY FARRELL PARTNERSHIP
Proposed scheme received 14/05/02
Dwg No: LRTW3-PA-05-019.dwg,
faxed revision dated 1/8/02
revised scheme received 22/8/02
scheme received 11/11/02
scheme received 28/11/02

EX	HDC	TP	CAC	AD	CLU	AO
DIR						AK
R.B.		- 8 JUL 2003		PLANNING		
K.C.						
N	C	SW	SE	APP	IO	REC
				ARB	FPLN	DES
						FEE

REV	DESCRIPTION	DATE
KEY:		
	EXISTING No Skyline Contour	
	PROPOSED No Skyline Contour	
	REGION OF LOSS / GAIN	


GORDON INGRAM ASSOCIATES
CHARTERED BUILDING SURVEYORS

The Whitehouse
Belvedere Road
London SE1 8GA
Telephone: 020 7202 1400
Facsimile: 020 7202 1401

PROJECT: LOTS ROAD POWER STATION
AND LAND AT THAMES AVENUE
DEVELOPMENT, CHELSEA

TITLE: DAYLIGHT DISTRIBUTION
NO SKYLINE CONTOURS

SCALE: ns	DATE: JUN 2003
DRAWN: PF	REVISION:
DRAWING NO: 1160/PL/25	

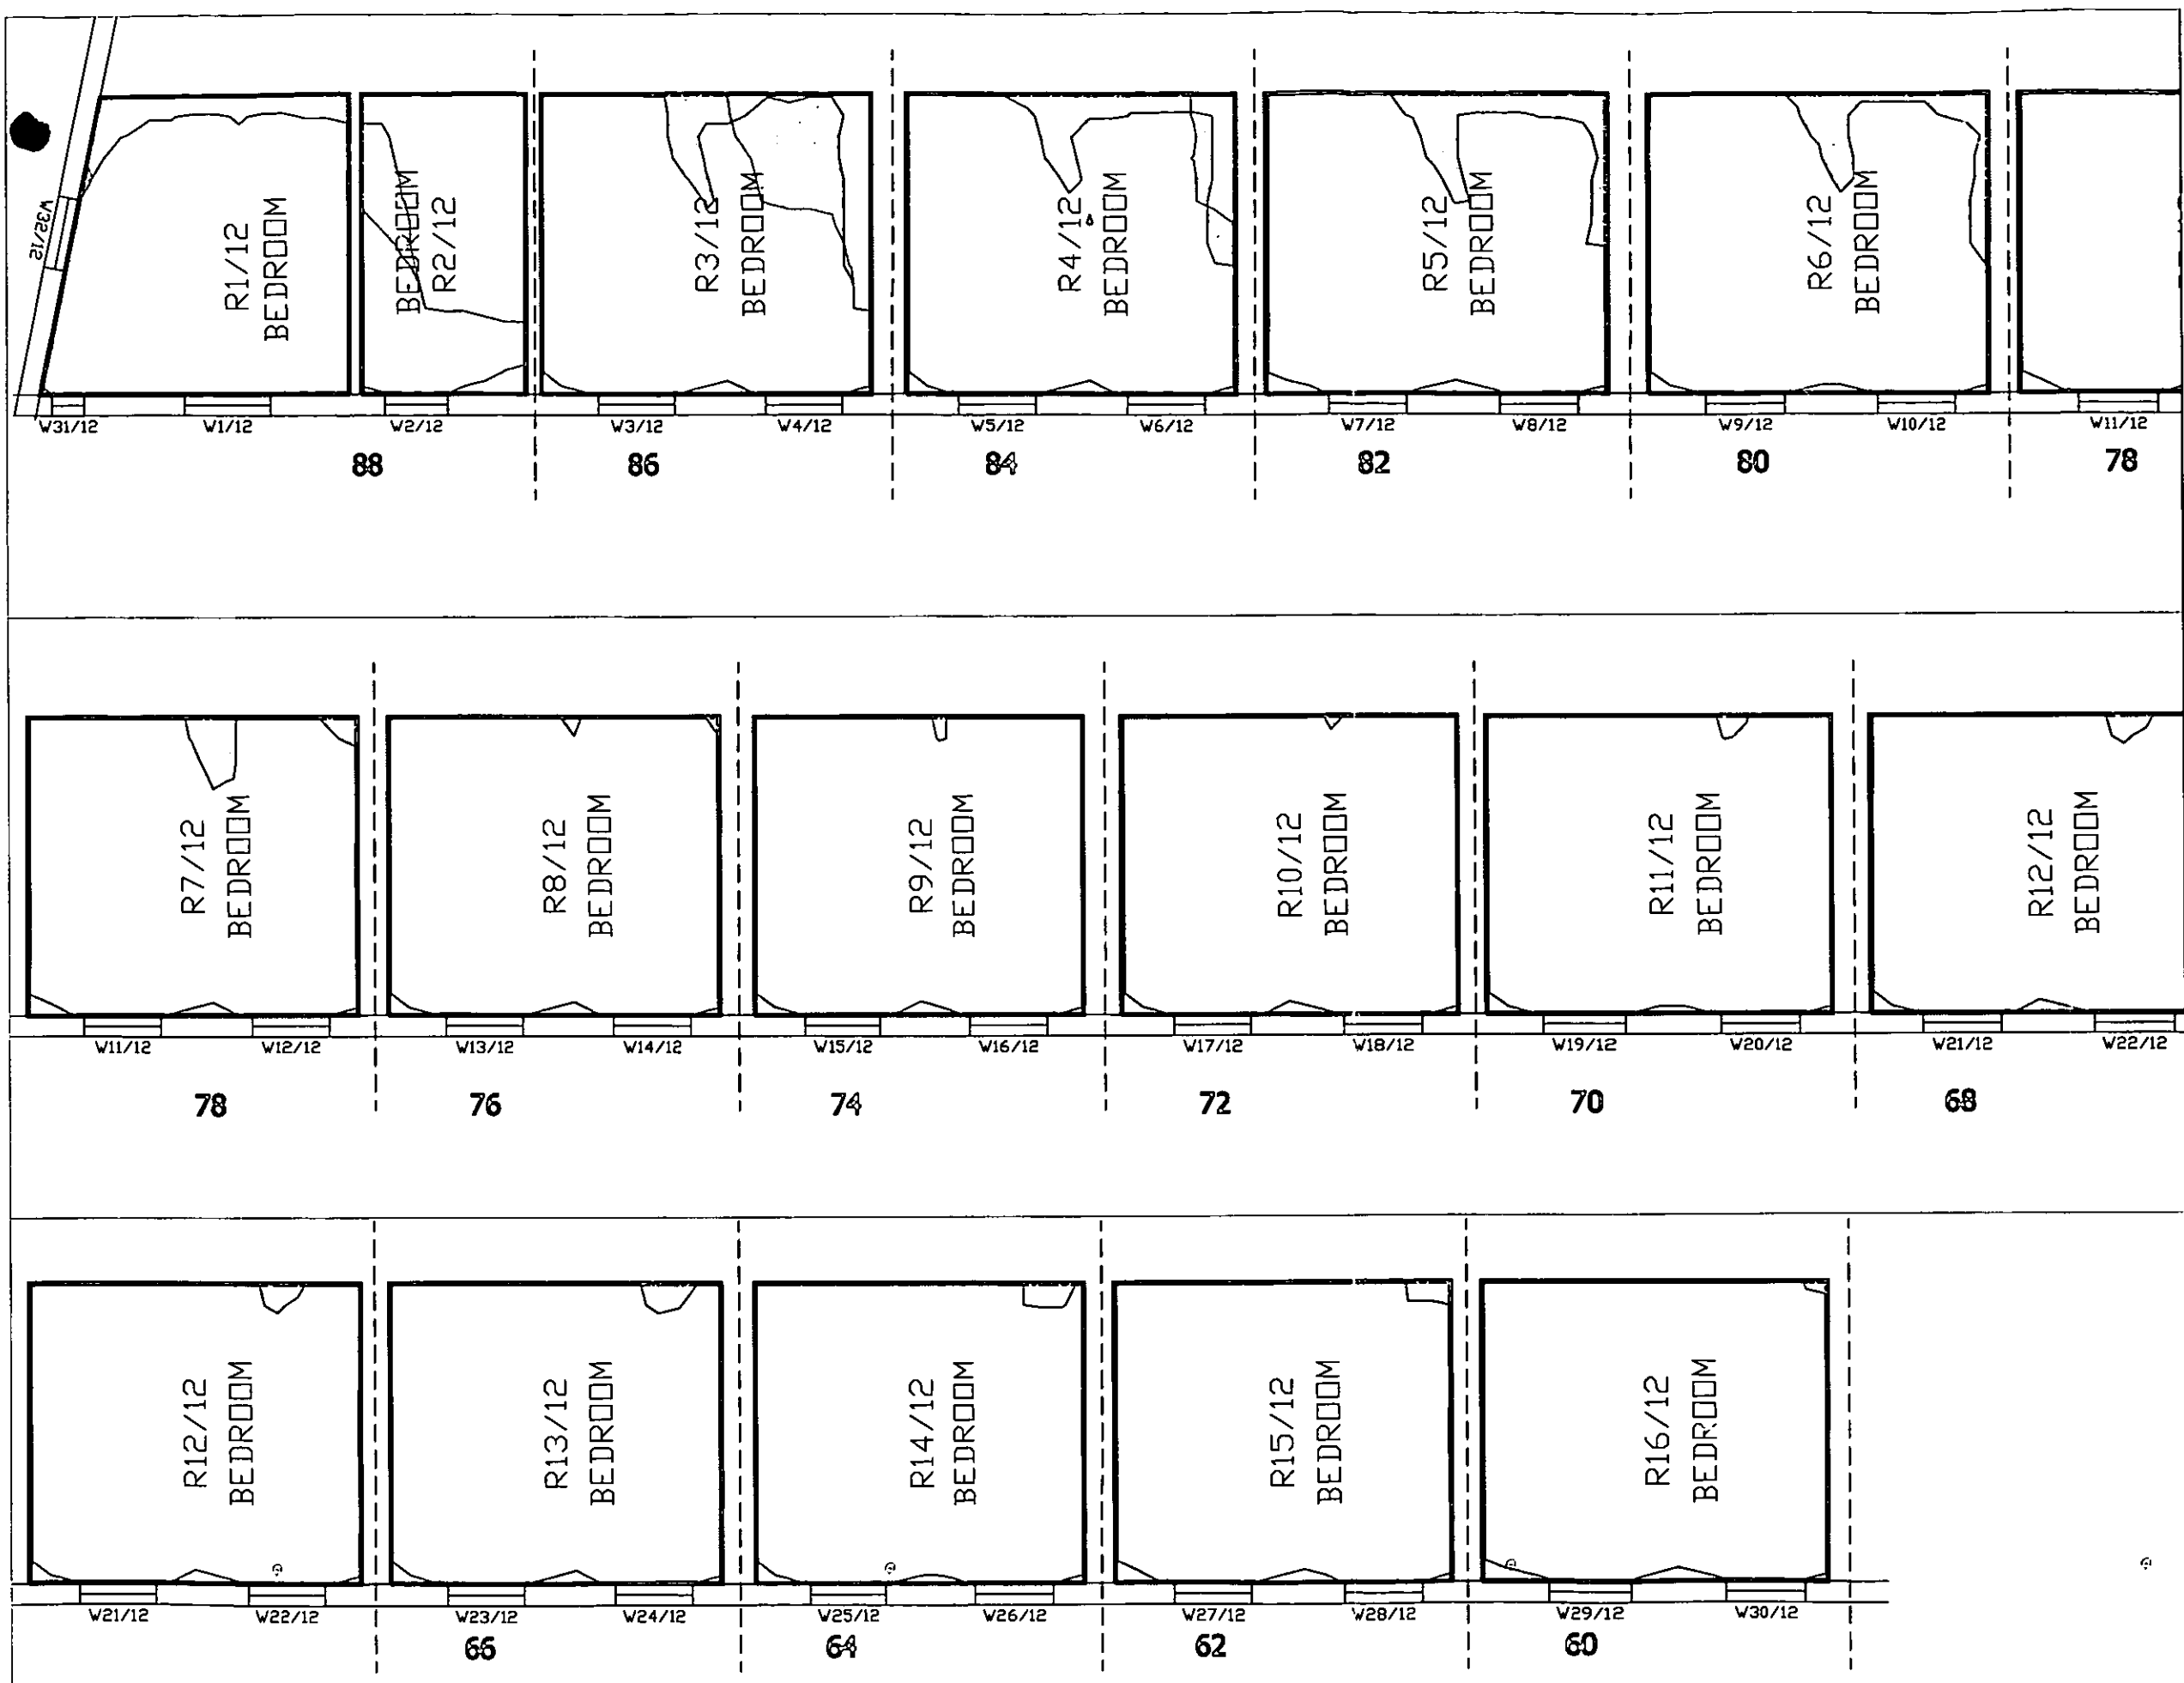


LOTS ROAD SECOND FLOOR

SOURCES OF INFORMATION:

GORDON INGRAM ASSOCIATES
Site Photographs
Site Survey

TERRY FARRELL PARTNERSHIP
Proposed scheme received 14/05/02
Dwg No: LRTW3-PA-05-019.dwg,
faxed revision dated 1/8/02
revised scheme received 22/8/02
scheme received 11/11/02
scheme received 28/11/02

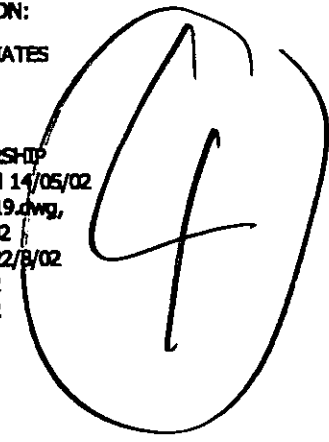

EX DIR	HDC	TP	CAC	AD	CLU	AO	AK
R.B. K.C.		- 8 JUL 2003			LANNING		
N	C	SW	SE	APP	IO	REC	
		ARB	FPLN	DES	FEE		

REV	DESCRIPTION	DATE
-----	-------------	------

KEY:

- EXISTING
No Skyline Contour
- PROPOSED
No Skyline Contour
- REGION OF
LOSS / GAIN

GORDON INGRAM ASSOCIATES
CHARTERED BUILDING SURVEYORS

The Whitehouse
Belvedere Road
London SE1 8GA
Telephone: 020 7202 1400
Facsimile: 020 7202 1401


PROJECT: LOTS ROAD POWER STATION
AND LAND AT THAMES AVENUE
DEVELOPMENT, CHELSEA

TITLE: DAYLIGHT DISTRIBUTION
NO SKYLINE CONTOURS

SCALE: ns	DATE: JUN 2003
-----------	----------------

DRAWN: PF	REVISION:
-----------	-----------

DRAWING NO: 1160/PL/26

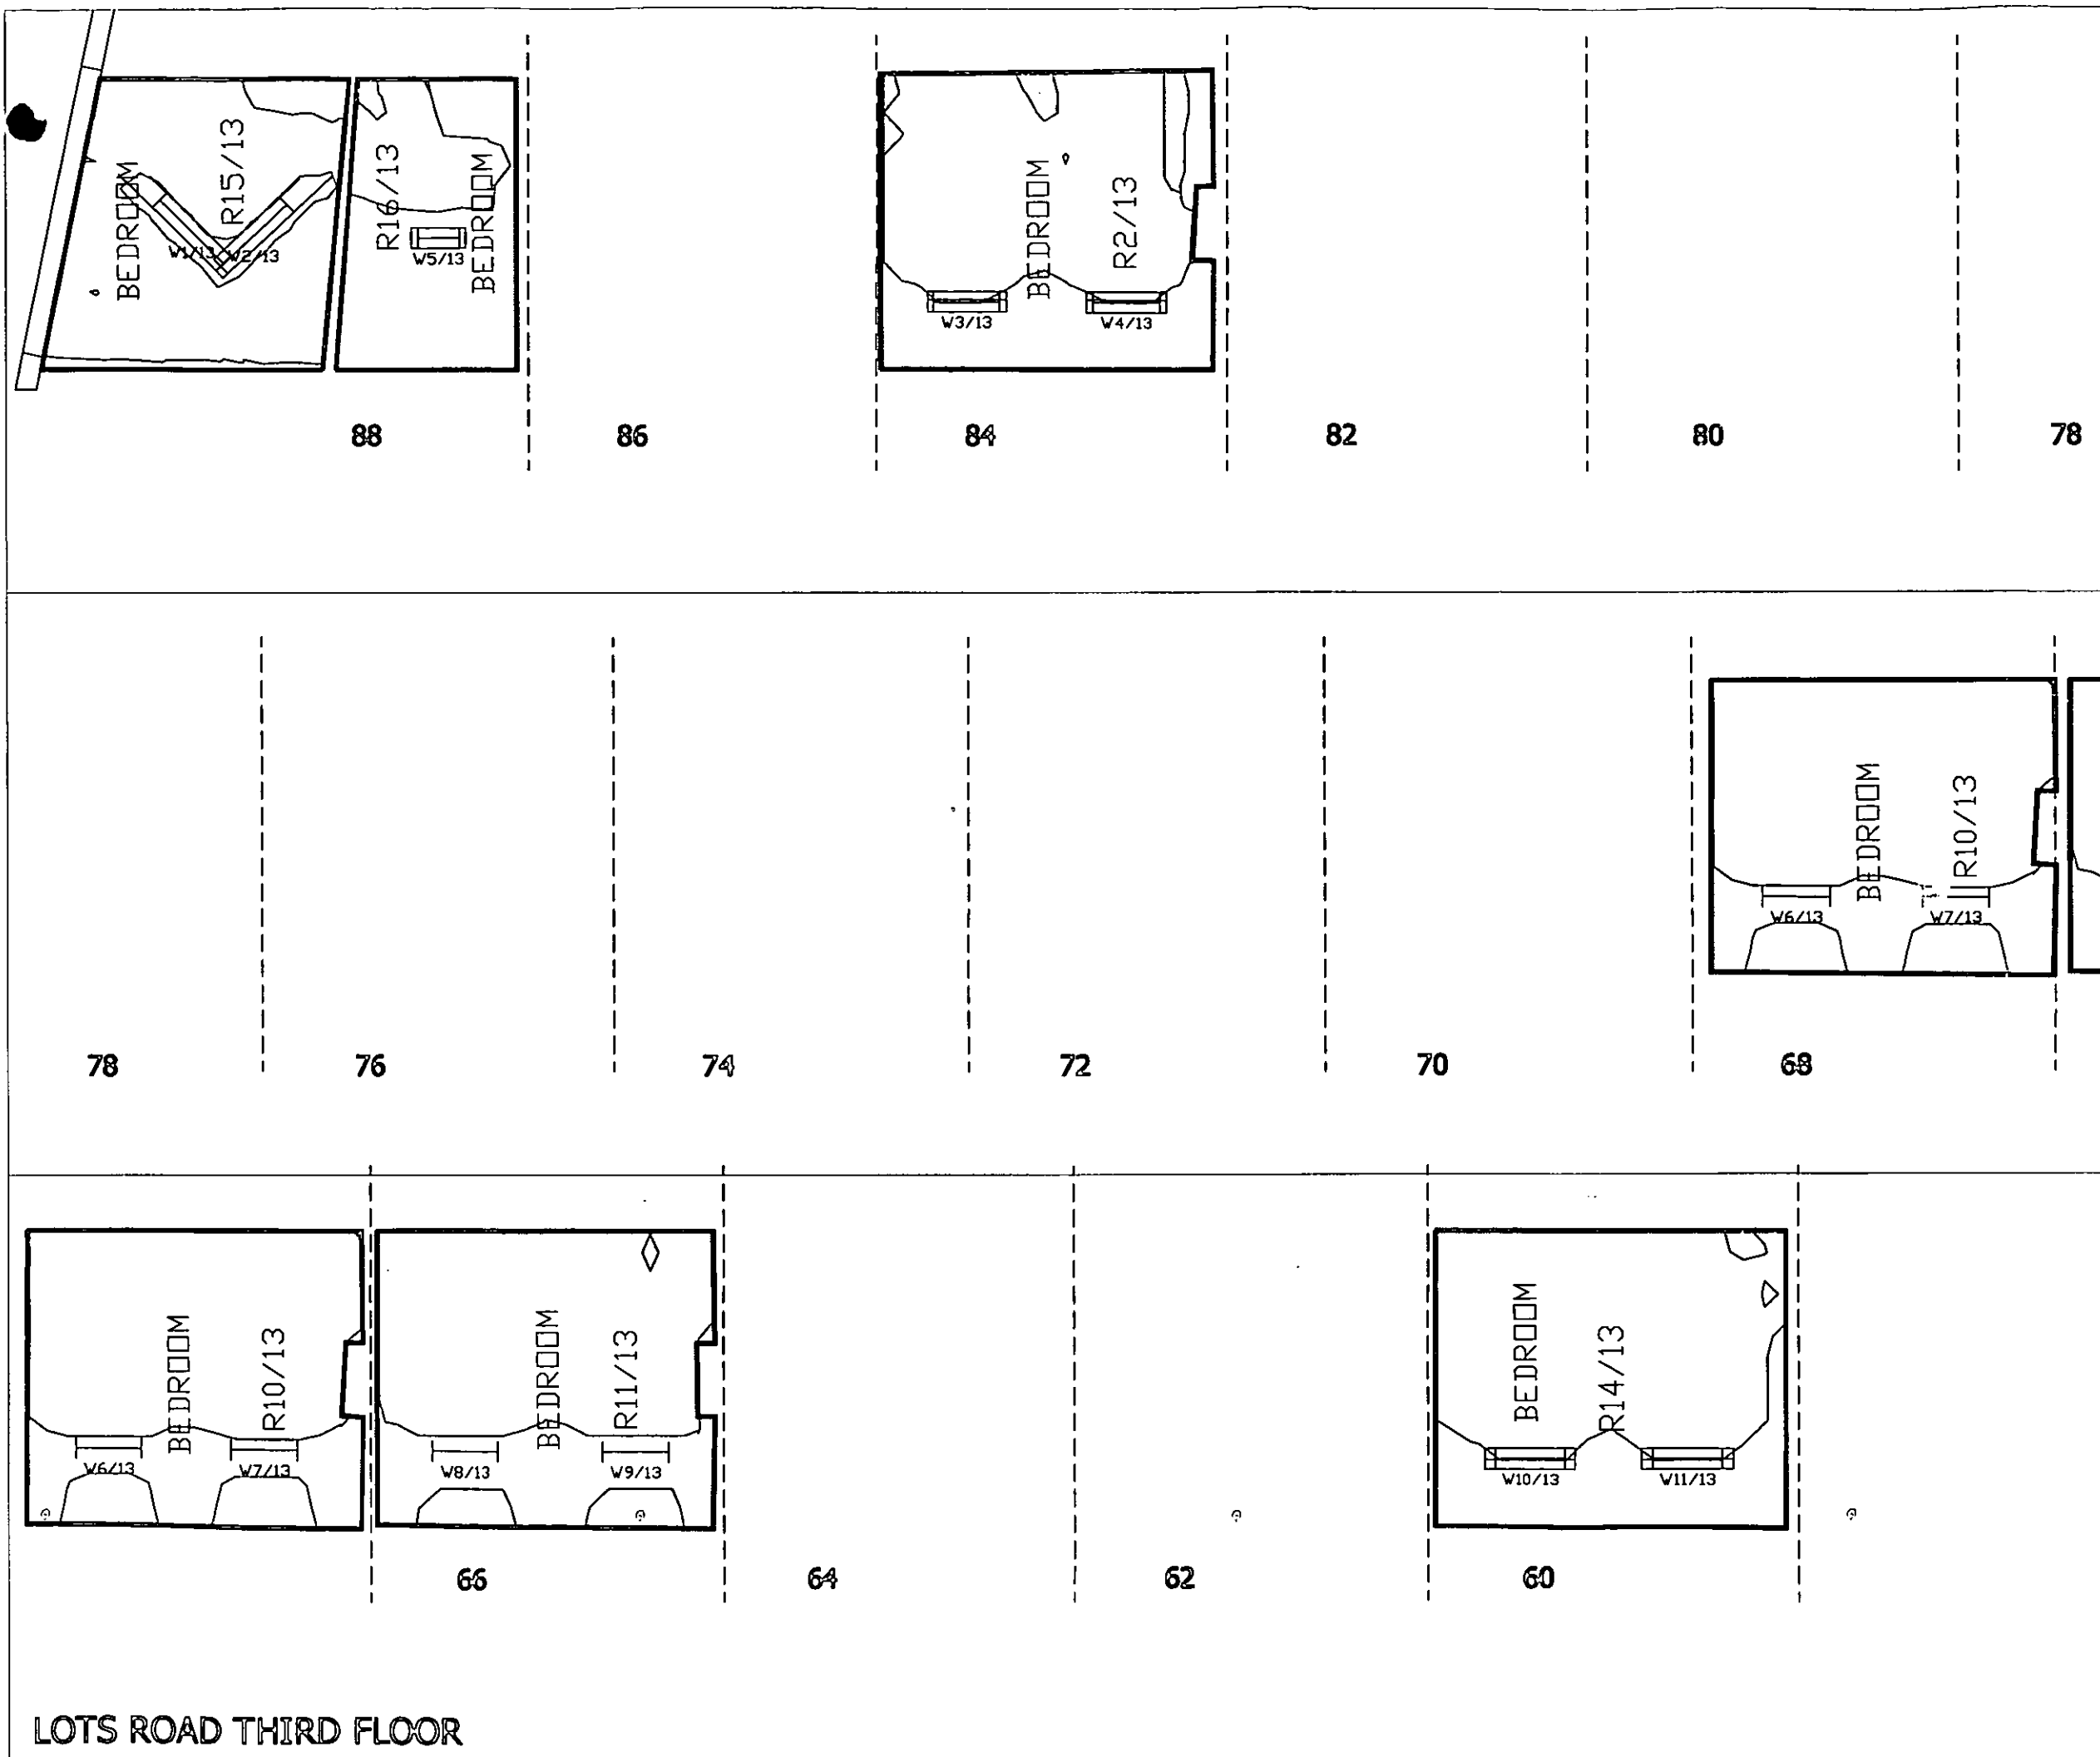

SOURCES OF INFORMATION:

GORDON INGRAM ASSOCIATES
Site Photographs
Site Survey

TERRY FARRELL PARTNERSHIP
Proposed scheme received 14/05/02
Dwg No: LRTW3-PA-05-019.dwg
faced revision dated 1/8/02
revised scheme received 22/8/02
scheme received 11/11/02
scheme received 28/11/02

EX	HDC	YP	CAG	AD	CLU	AC
DIR						AK
R.B.		8 JUL 2003		ANNING		
K.C.						
N	C	SW	SE	APP	IO	REC
		ARB	FPLN	DES	FEE	

REV	DESCRIPTION	DATE
KEY:	EXISTING No Skyline Contour	
	PROPOSED No Skyline Contour	
	REGION OF LOSS / GAIN	

GORDON INGRAM ASSOCIATES
CHARTERED BUILDING SURVEYORS

The Whitehouse
Belvedere Road
London SE1 8GA
Telephone: 020 7202 1400
Facsimile: 020 7202 1401

PROJECT: LOTS ROAD POWER STATION
AND LAND AT THAMES AVENUE
DEVELOPMENT, CHELSEA

TITLE: DAYLIGHT DISTRIBUTION
NO SKYLINE CONTOURS

SCALE: ns	DATE: JUN 2003
DRAWN: PF	REVISION:
DRAWING NO: 1160/PL/27	