

**ROYAL BOROUGH
OF
KENSINGTON & CHELSEA**

DOCUMENT SEPARATOR


DOCUMENT TYPE:

APPROVED DRAWINGS




ADR



21

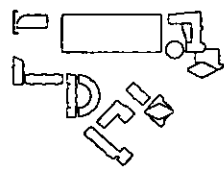



BLOCK KC4
WEST-ELEVATION

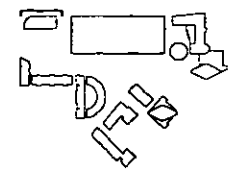


BLOCK KC4
NORTH-ELEVATION

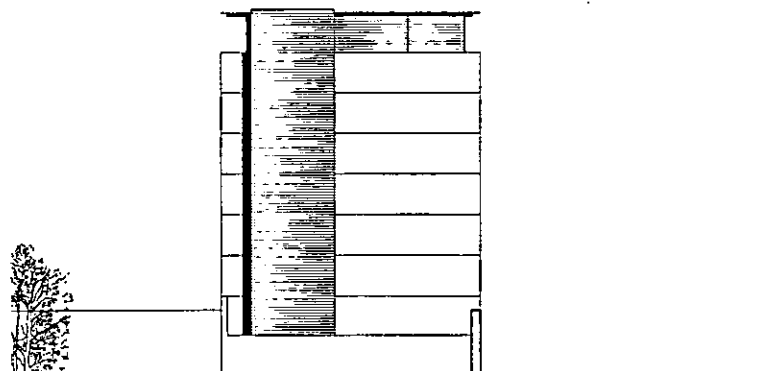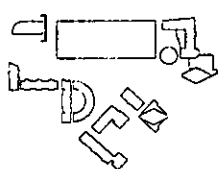

BLOCK KC4
EAST-ELEVATION

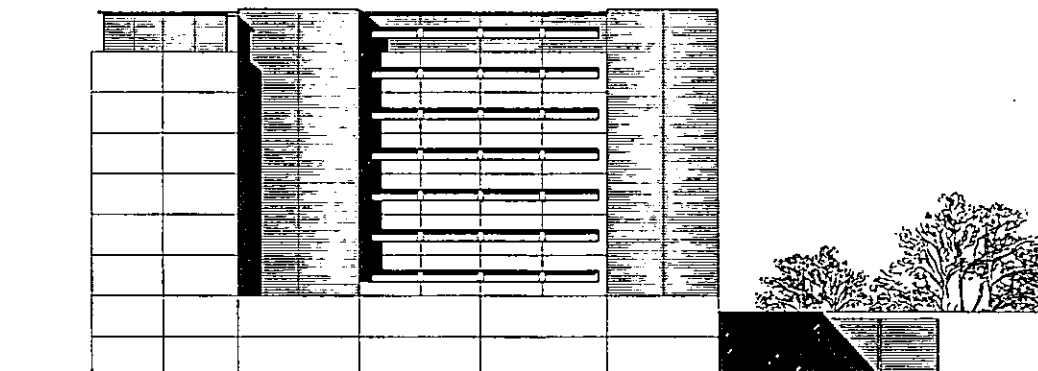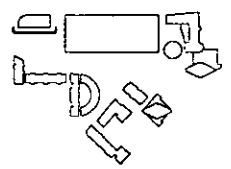


BLOCK KC4
SOUTH-ELEVATION

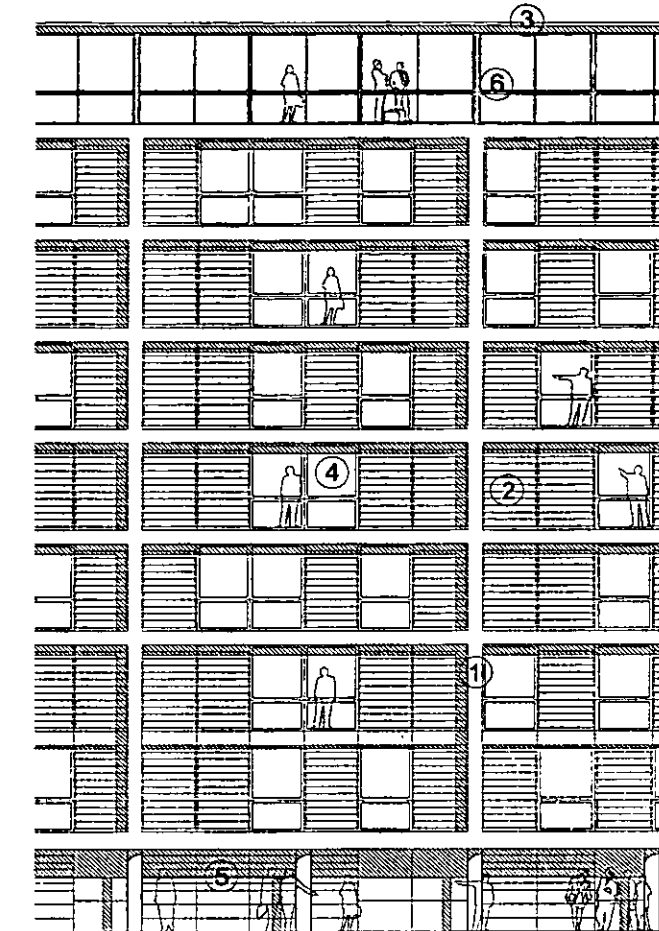


MATERIALS KEY - BLOCK KC4

- 1 ARCHITECTURAL QUALITY EXPOSED PRECAST CONCRETE FRAME
- 2 BRICKWORK/TERRACOTTA INFILL PANELS
- 3 STAINLESS STEEL STANDING BEAM ROOFING AND COLOUR COATED ALUMINIUM FASCIA + SOFFIT ROOF EDGE
- 4 POWDER COATED ALUMINIUM FRAME WITH DOUBLE GLAZED WINDOWS
- 5 MODULAR HARDWOOD INFILL PANELLING NS FRAME
- 6 STAINLESS STEEL HANDRAIL

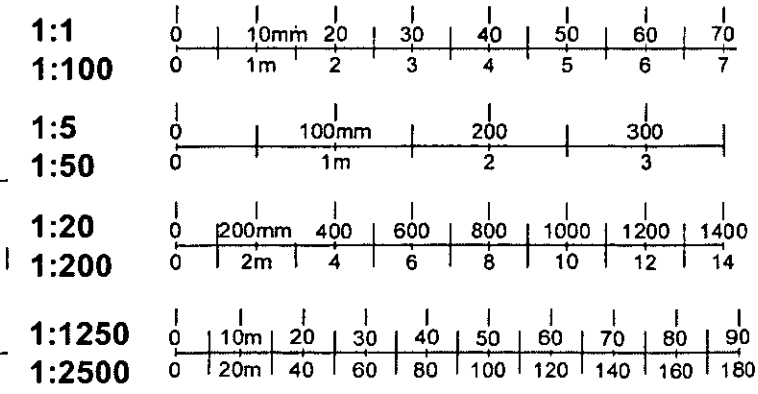


22

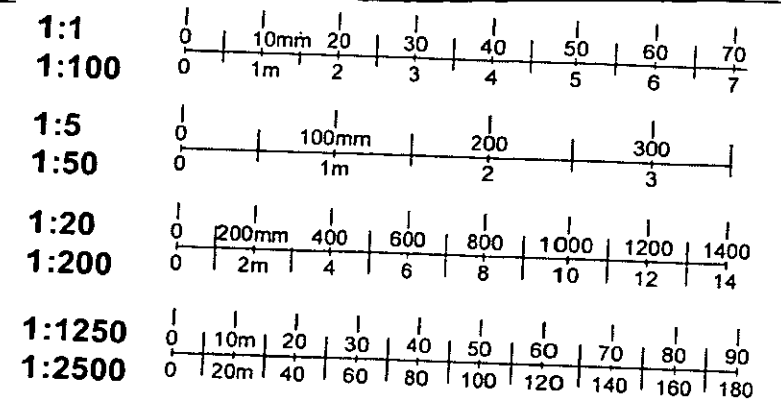


MATERIALS KEY

- ① VERTICAL PRE-CAST STAINLESS STEEL FINNS FIXED TO GLAZED CURTAIN WALLING SYSTEM
- ② DOUBLE GLAZED CURTAIN WALLING SYSTEM TRANSOMS - STAINLESS STEEL WITH EXPRESSED FRAME
- ③ STAINLESS STEEL HANDRAIL SUPPORTER ON STRUCTURAL GLASS BALUSTRADES TO ALL BALCONIES
- ④ STRUCTURAL GLAZING TO WINTERGARDEN BALCONY

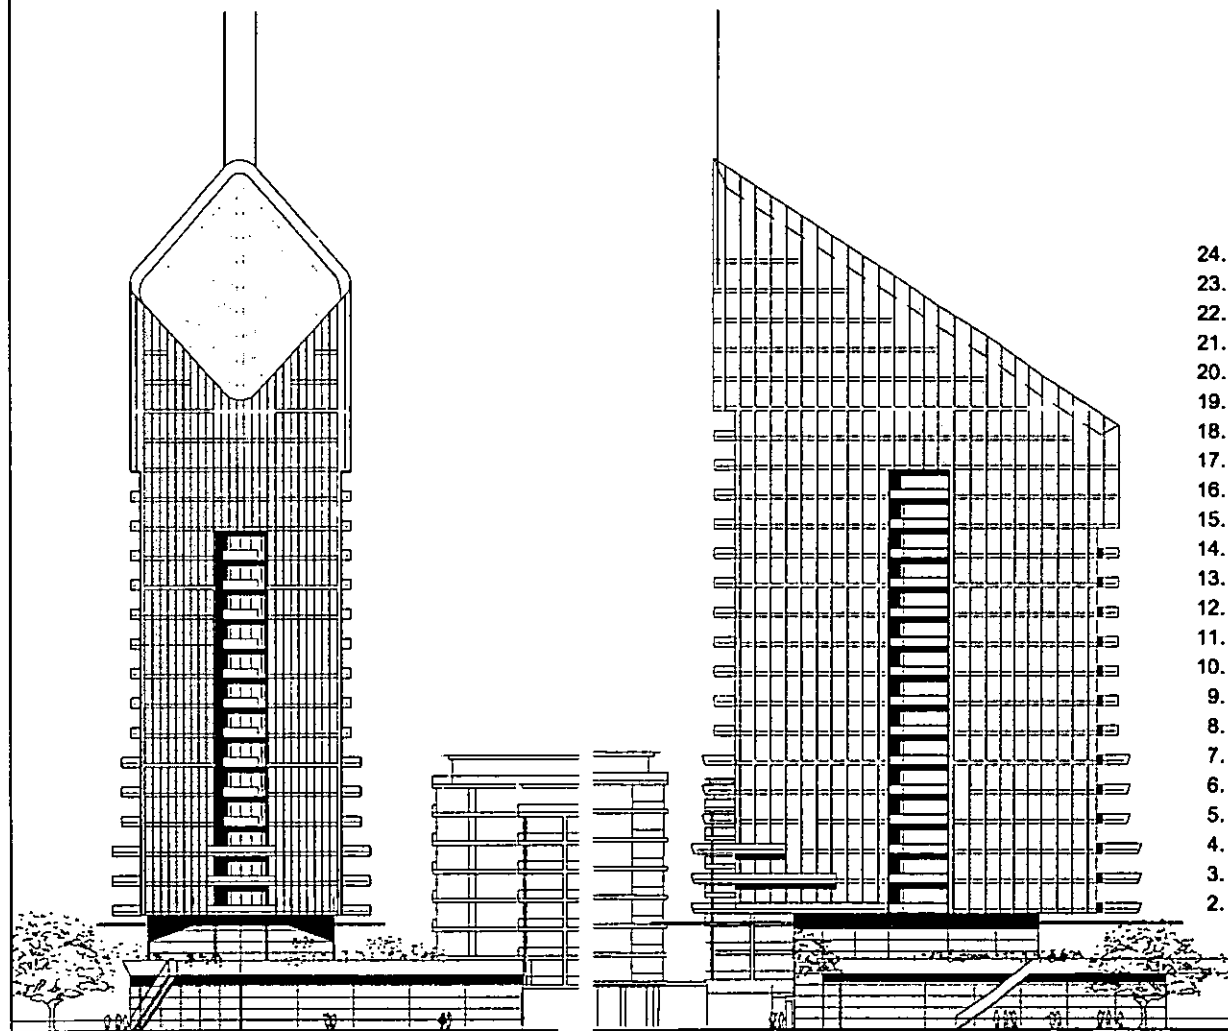


BLOCK KC1
EAST-ELEVATION

BLOCK KC1
SOUTH-ELEVATION

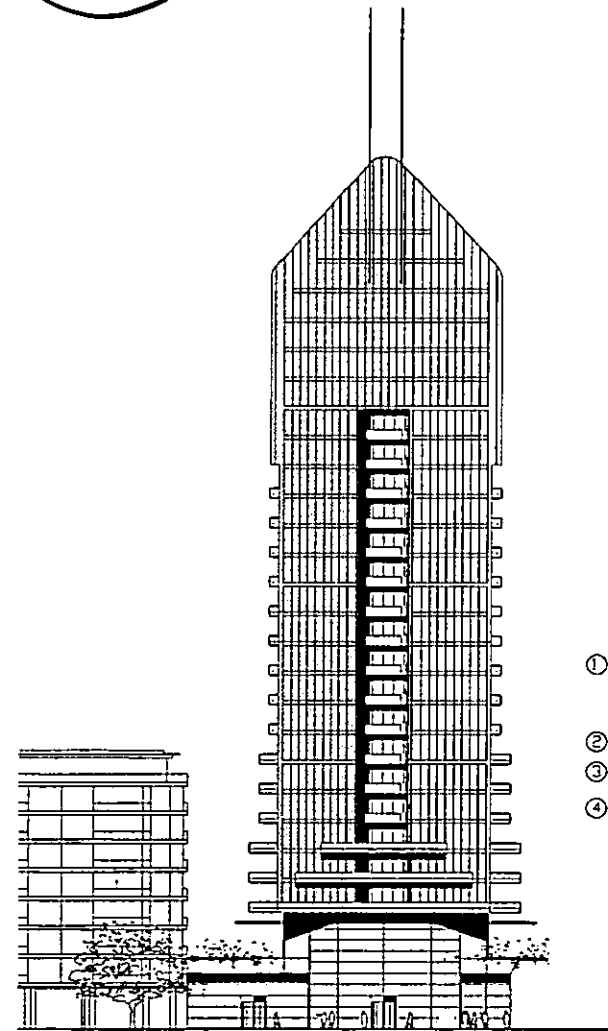

BLOCK KC1
WEST-ELEVATION


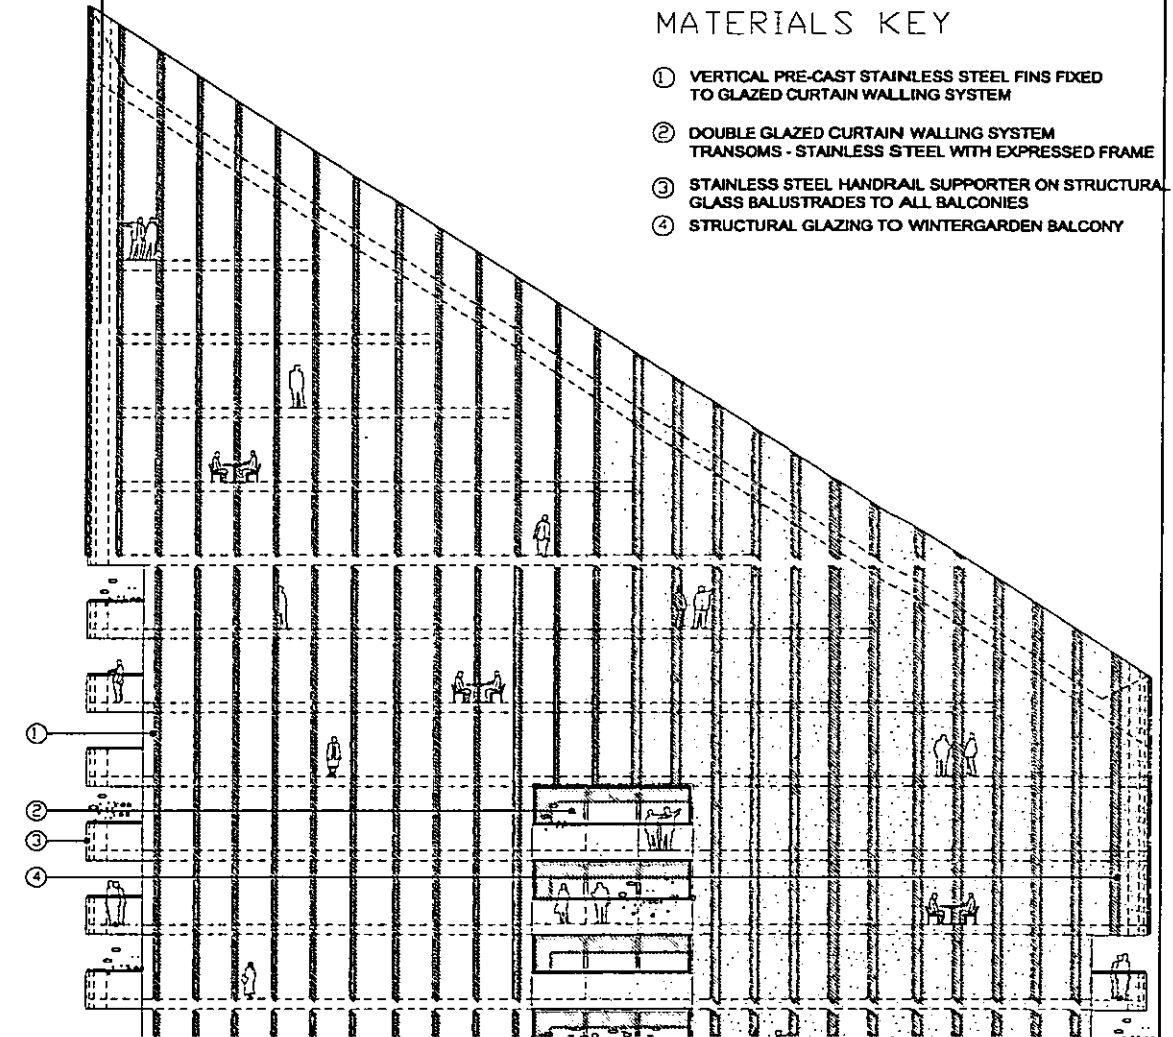


LOTS ROAD POWERSTATION AND LAND AT THAMES AVENUE DEVELOPMENT



BLOCK KC1: BUILDING ELEVATIONS
 DECEMBER 2002




EAST-ELEVATION

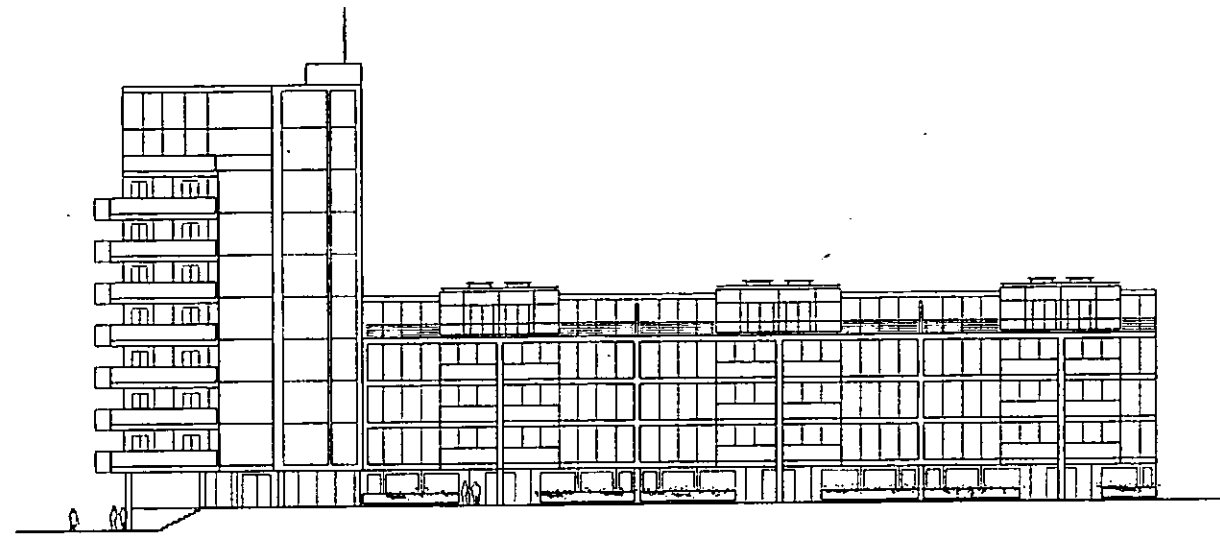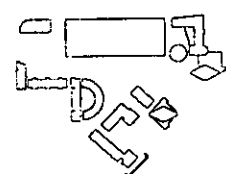



NORTH-ELEVATION

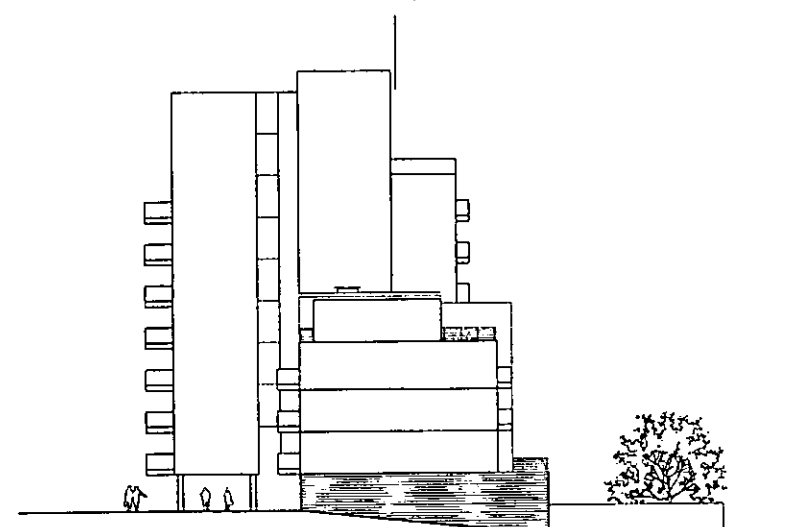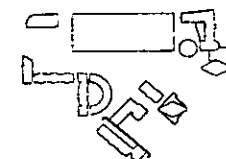

WEST-ELEVATION

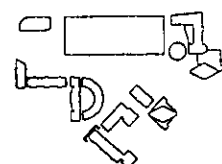


SOUTH-ELEVATION

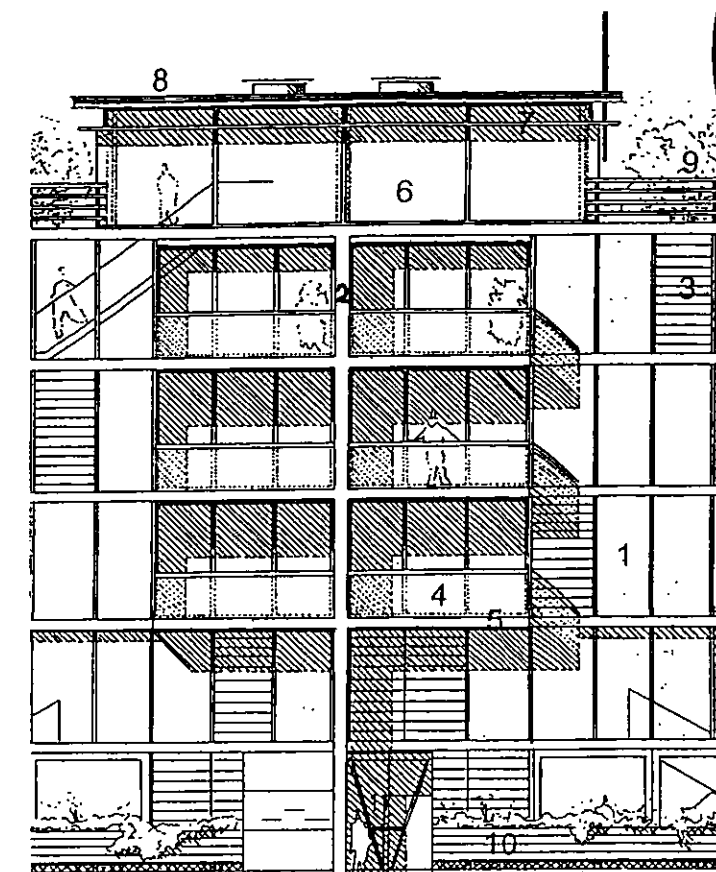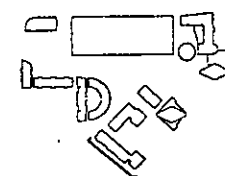

MATERIALS KEY - BLOCK HF5

1. POWDER COATED ALUMINIUM FRAME WITH DOUBLE GLAZED (TOUGHENED GLASS).
2. ARCHITECTURAL QUALITY EXPOSED REINFORCED CONCRETE FRAME.
3. BRICKWORK / TERRACOTTA INFILL PANELS WITH 50mm REBATE SURROUND
4. STRUCTURAL GLASS BALUSTRADE, POWDER COATED STEEL FRAME WITH TIMBER HANDRAIL.
5. CANTILEVERED STEEL BALCONY STRUCTURE WITH TIMBER DECKING.
6. DOUBLE GLAZED CURTAIN WALL SYSTEM (TOUGHENED GLASS).
7. POWDER COATED ALUMINIUM SOFFIT AND FACIA TO PENTHOUSE ROOF.
8. STAINLESS STEEL STANDING SEAM ROOFING SYSTEM.
9. STAINLESS STEEL HANDRAIL.
10. TERRACOTTA FASCIA TO PLANTERS.
11. FULL HEIGHT FRAMELESS GLASS DOOR SETS TO ENTRANCE

24

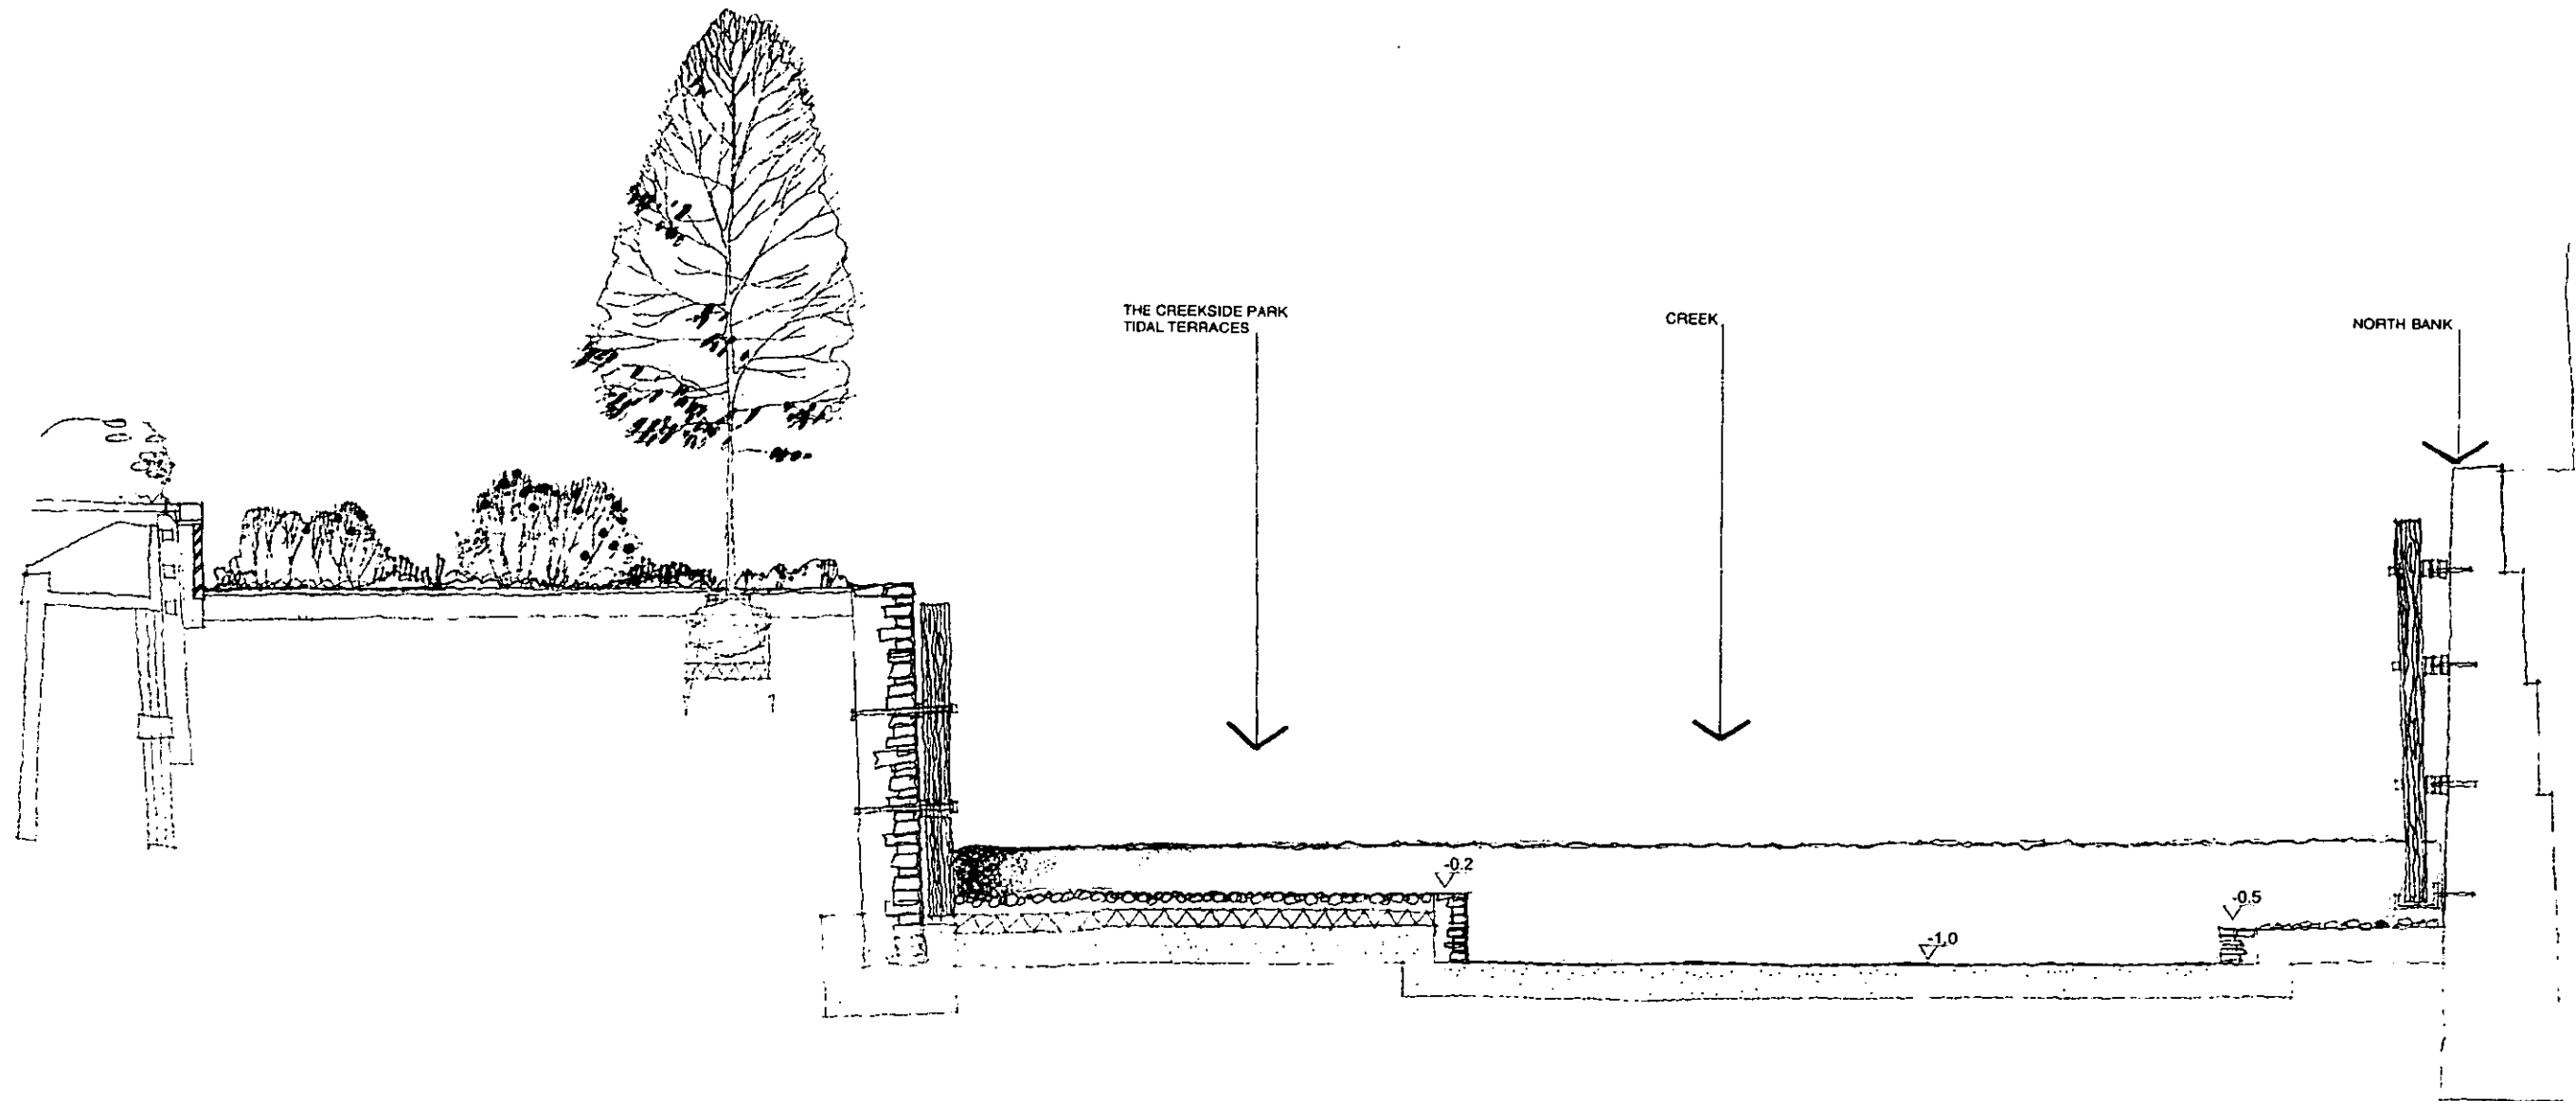

1:1	0 10mm 20 30 40 50 60 70
1:100	0 1m 2 3 4 5 6 7
1:5	0 100mm 200 300
1:50	0 1m 2 3
1:20	0 200mm 400 600 800 1000 1200 1400
1:200	0 2m 4 6 8 10 12 14
1:1250	0 10m 20 30 40 50 60 70 80 90
1:2500	0 20m 40 60 80 100 120 140 160 180

RANDIE SIDDELEY
associates
2 Palmersley Court
Palmersley Way
London SW18 1AA
Telephone: 020 7627 7272
Facsimile: 020 7627 7273
Email: info@randiesiddeley.co.uk




Client: Circadian
Project: Lots Road

Drawing: Landscape Section 1/12
Scale: 1:50 Job No: 588
Date: Dec 2002 Drawn: J.USA Checked:

Do not scale from drawing
Dimensions must verify all dimensions on site before commencing any
work or other drawings
If quoted dimensions are to be used in preference to stated dimensions
of the drawing, the quantities shown in any way the units are to
be in Imperial before work is started





Drawing No: 58805 Revision No:

25

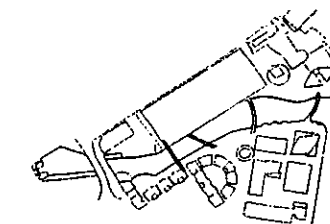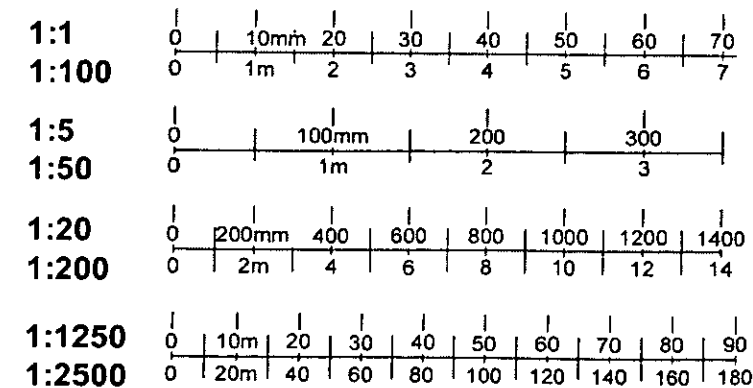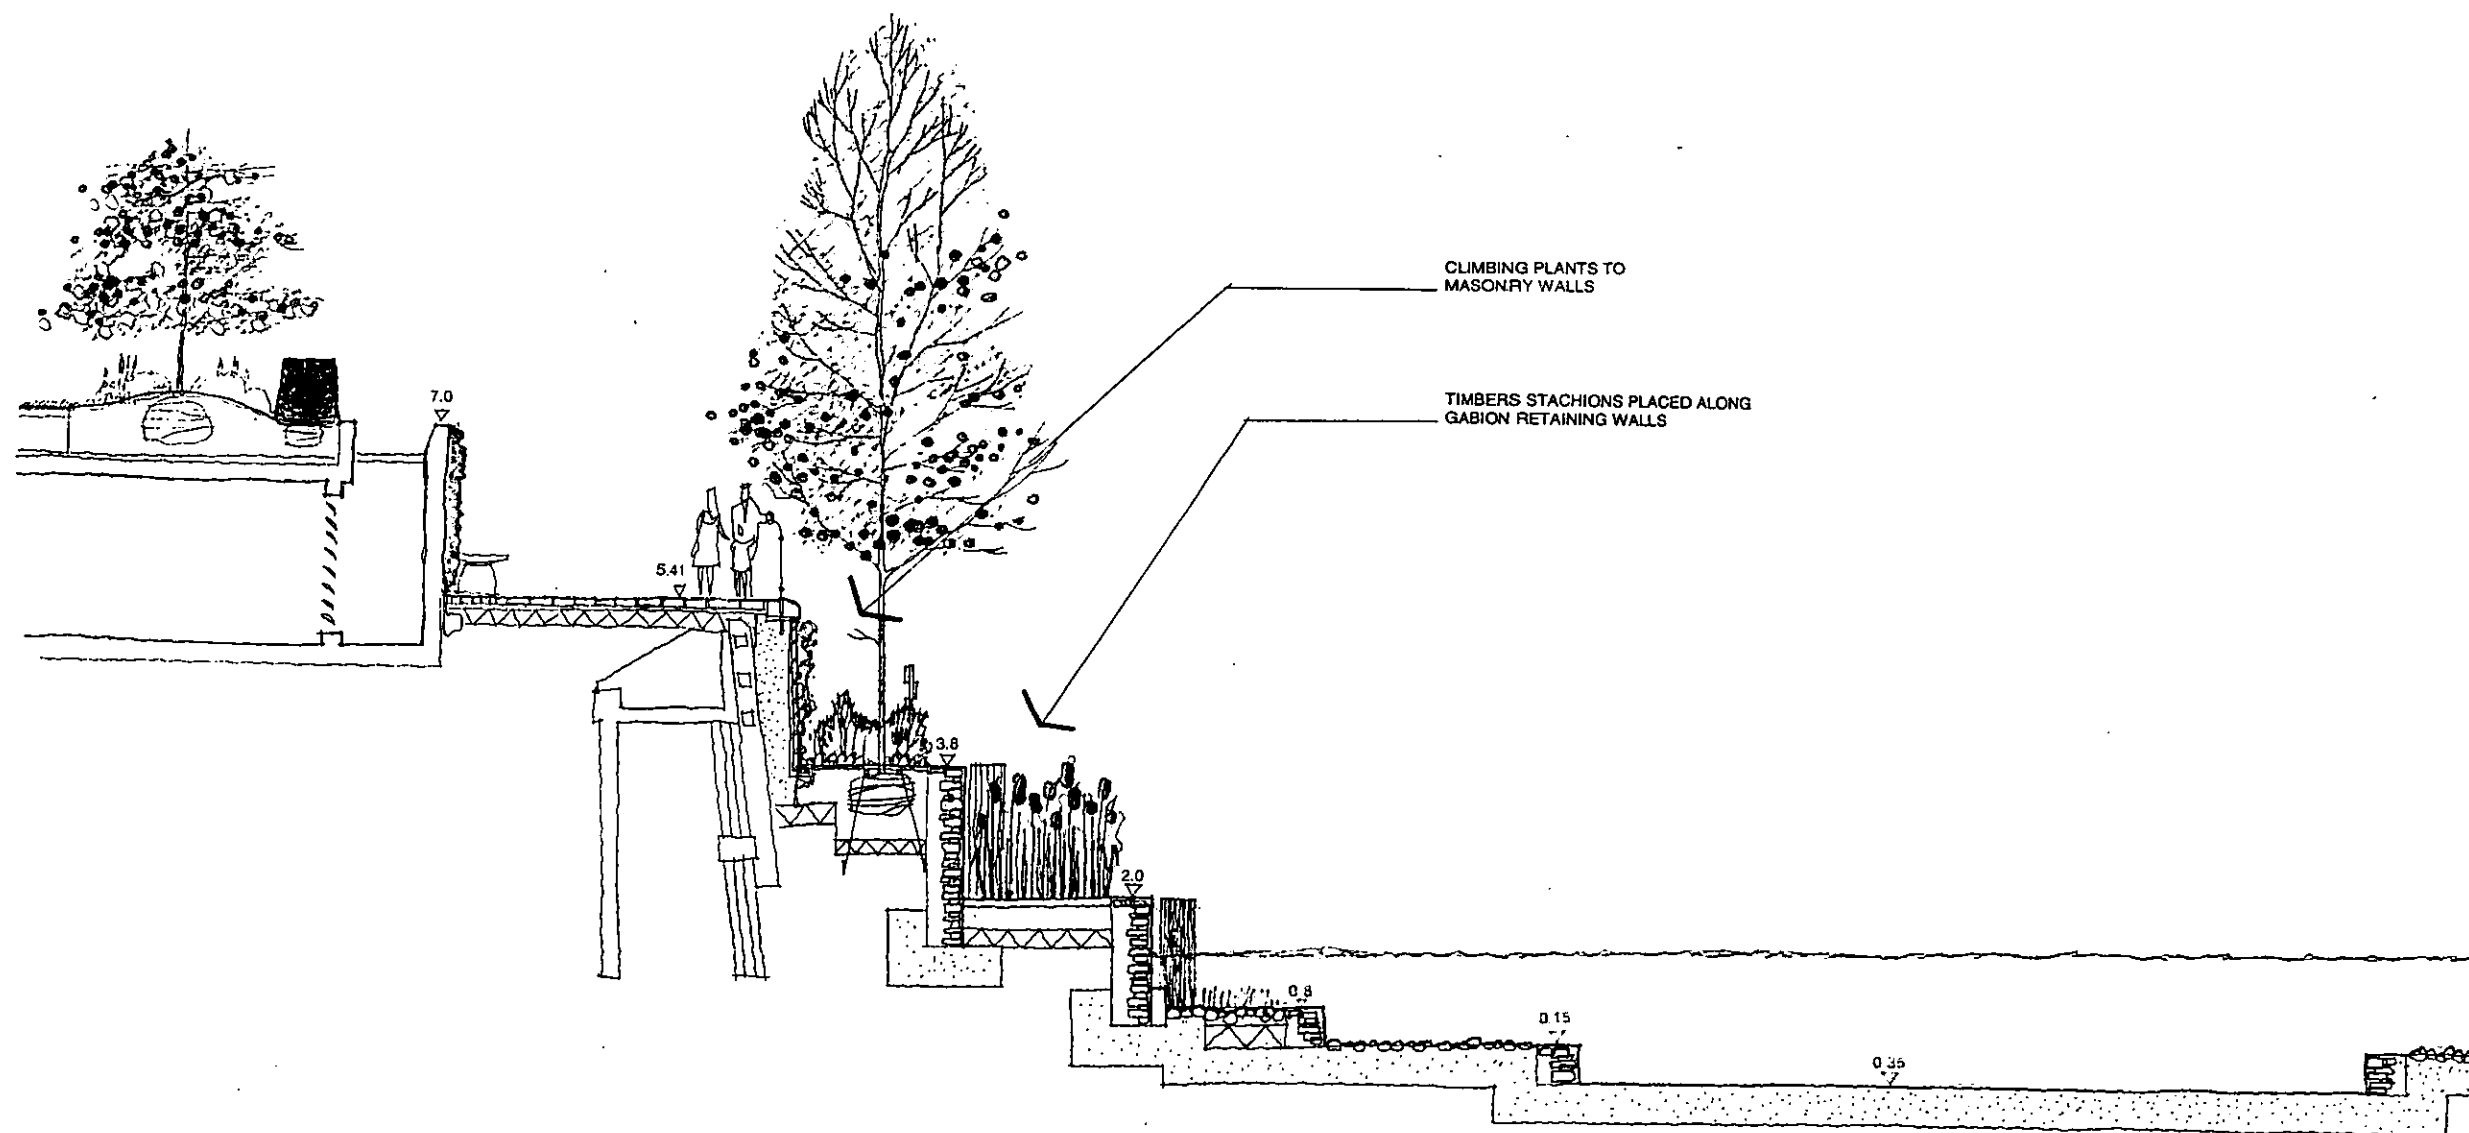

RANDLE SIDDELEY associates		2 Palmerston Court Palmerston Way London SW8 4AJ Telephone: 020 7677 7272 Facsimile: 020 7677 7273 Email: info@randle-siddleley.co.uk	
Client	Circadian		
Project	Lots Road		
Drawing	Landscape Section 2/12		
Scale	1:50	Job No.	580
Date	Dec 2002	Drawn	J./RSA
		Checked	
Do not scale from drawing. Contractors must verify all dimensions on site before commencing any work or stage drainage. Figured dimensions are to be used in preference to stated dimensions. If this drawing supports the quantities taken in any way the contractor is to be informed before work is started.			
Drawing No.	580/05	Revision No.	

26

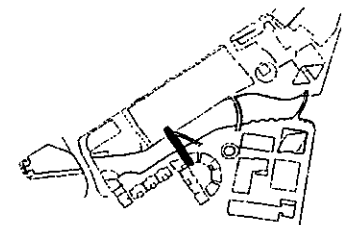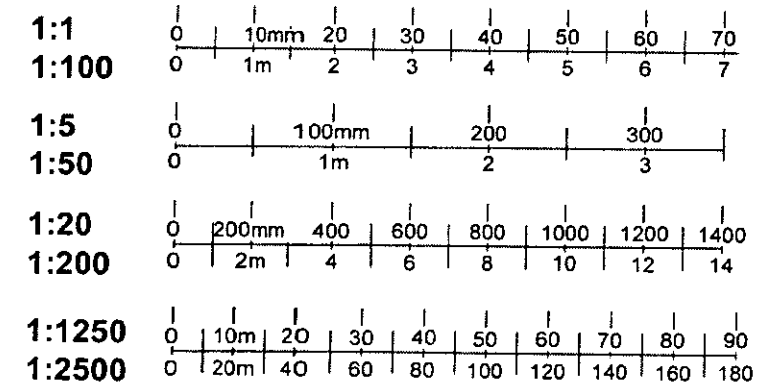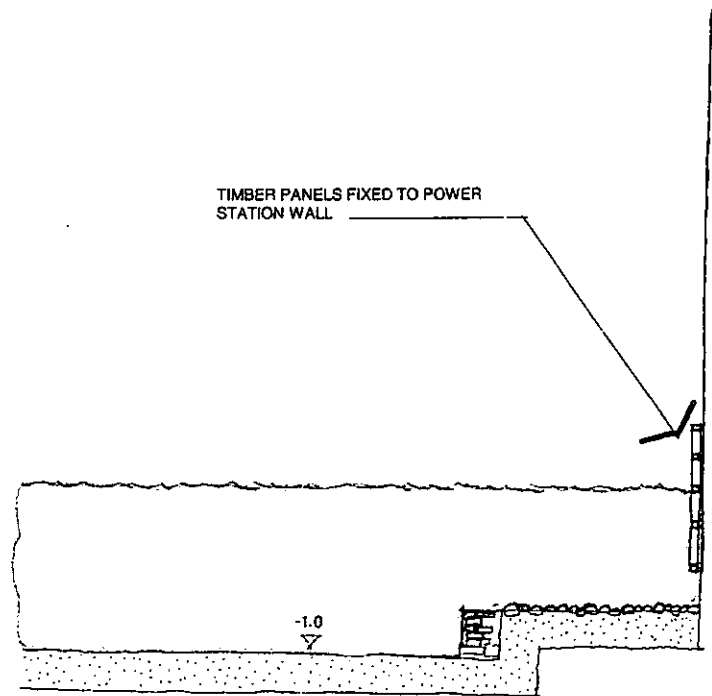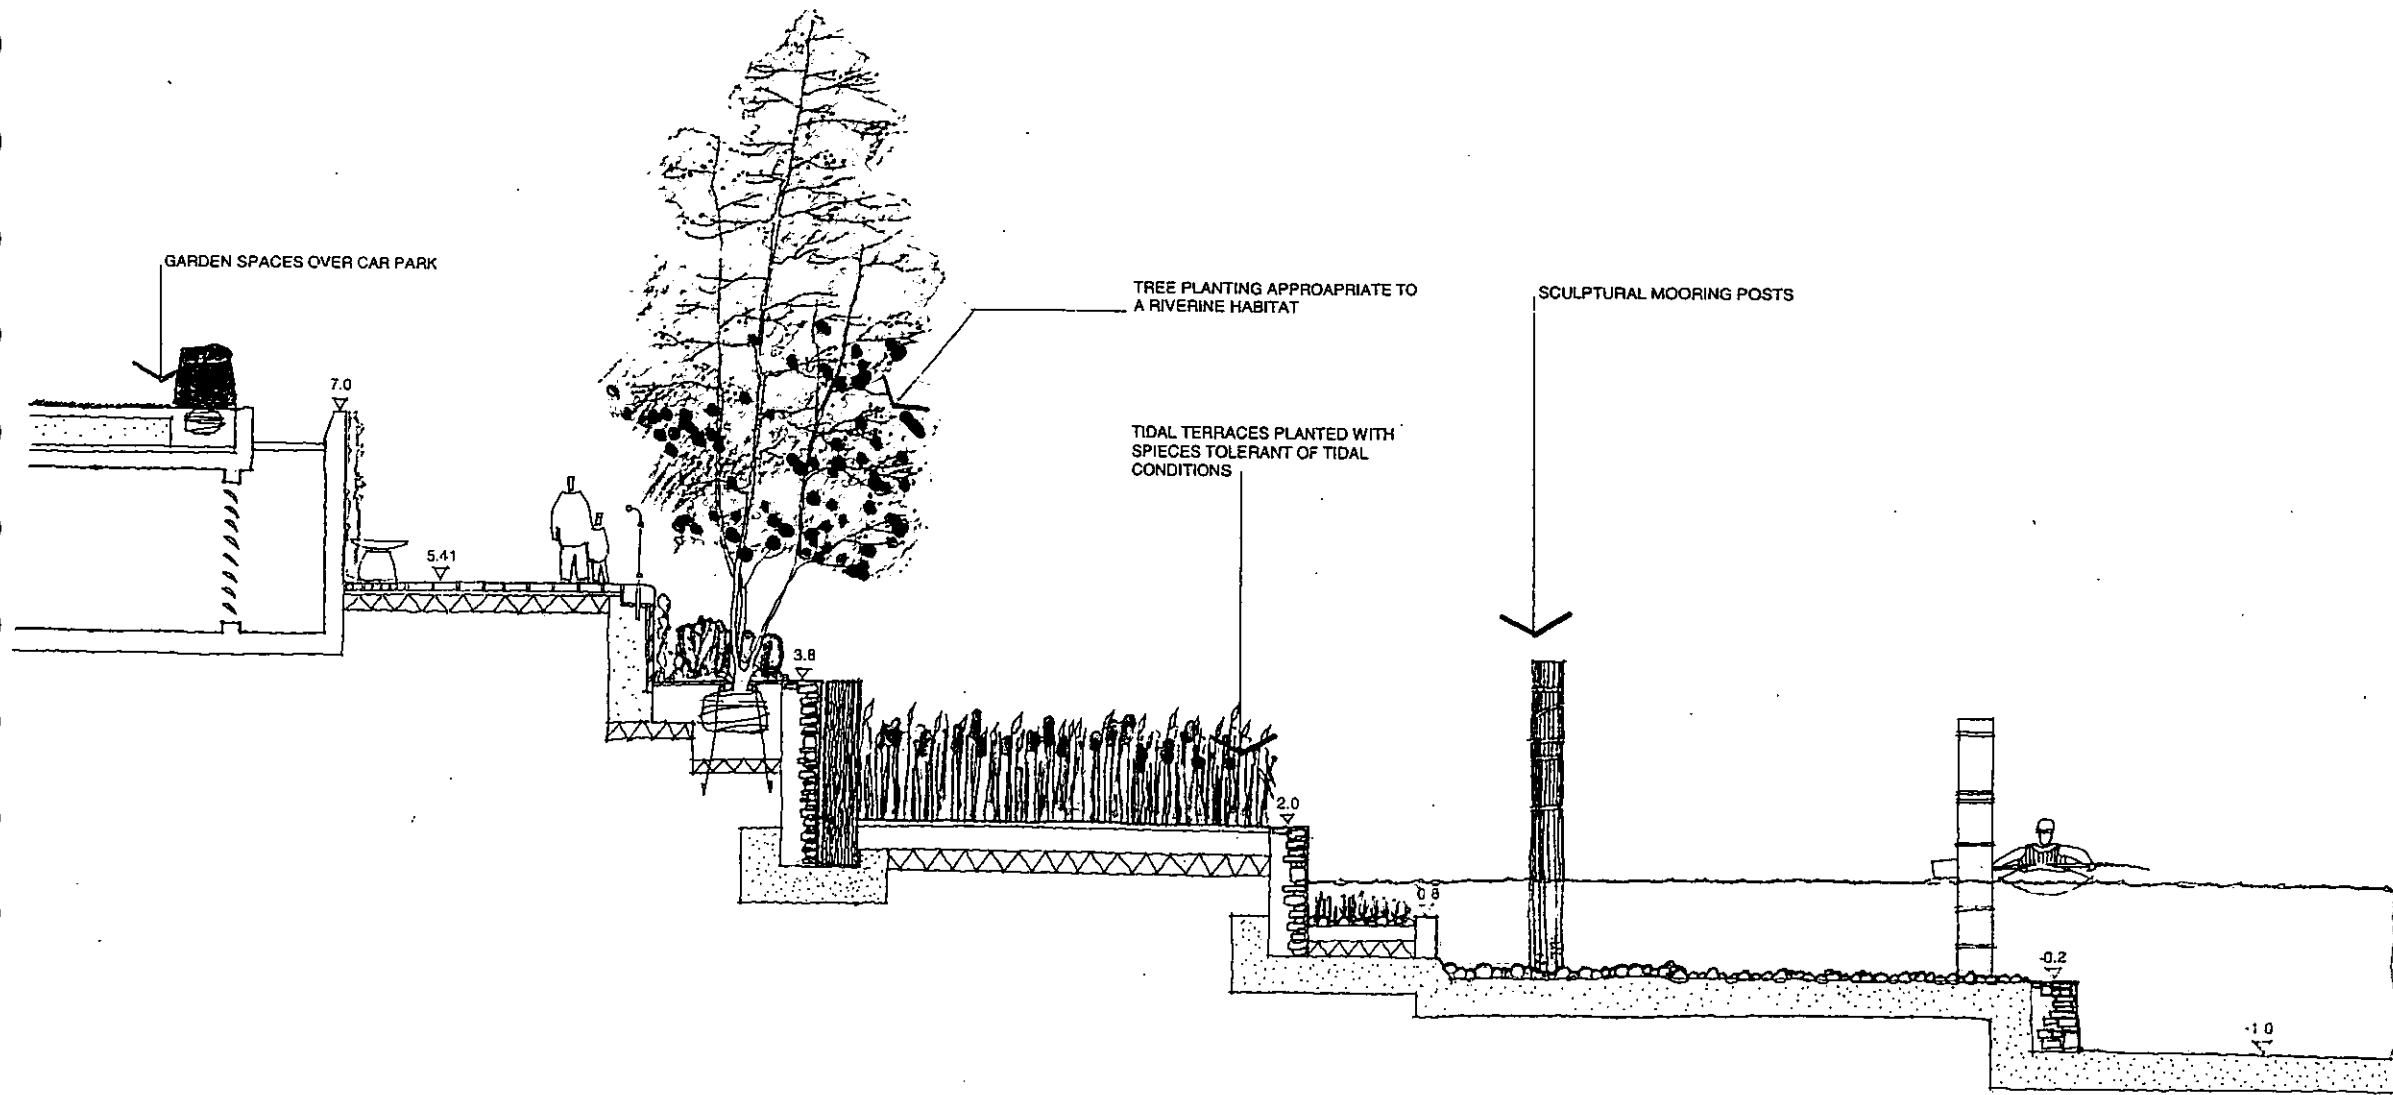


RANDLE SIDDELEY associates		2 Palmerston Court Palmerston Way London SW8 4AJ Telephone: 020 7827 7272 Facsimile: 020 7827 7273 Email: office@randsiddeley.co.uk	
Client: Circadian		Project: Lots Road	
Drawing: Landscape Section 4/12			
Scale: 1:50	Job No: 688		
Date: Dec 2002	Drawn: A/RSA	Checked:	
Do not scale from drawings. Contractors must verify all dimensions on site before commencing any work or other drawings. Plotted dimensions are to be used in preference to scaled dimensions. If this drawing exceeds the quantities taken in any way the architect is to be informed before work is initiated.			
Drawing No: 588/08	Revised No:		


27

THE RIVERSIDE SQUARE


COMMISSIONED SCULPTURE

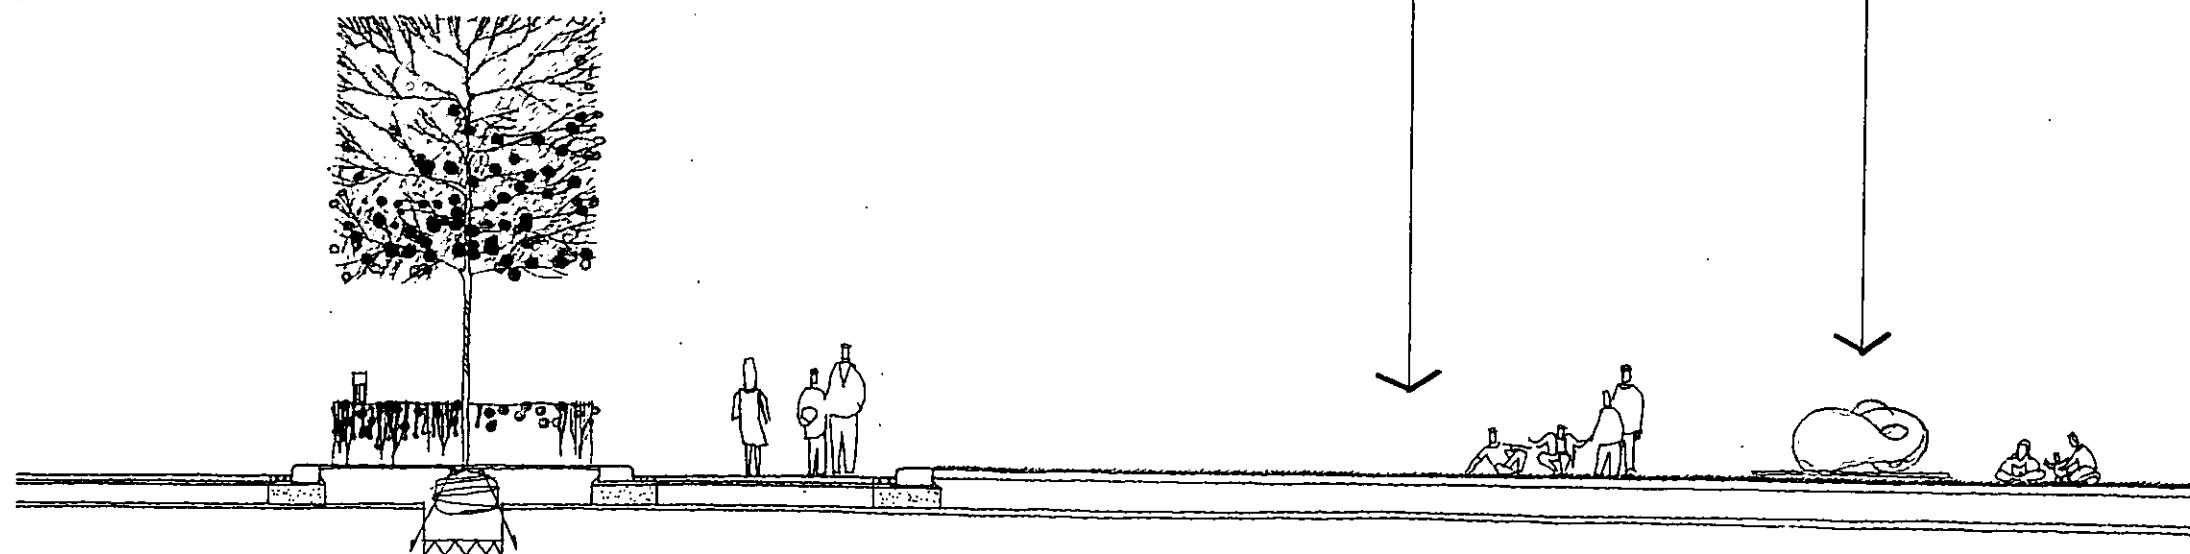

TRAINED SPECIMEN PLANTING
DEFINES SPACE



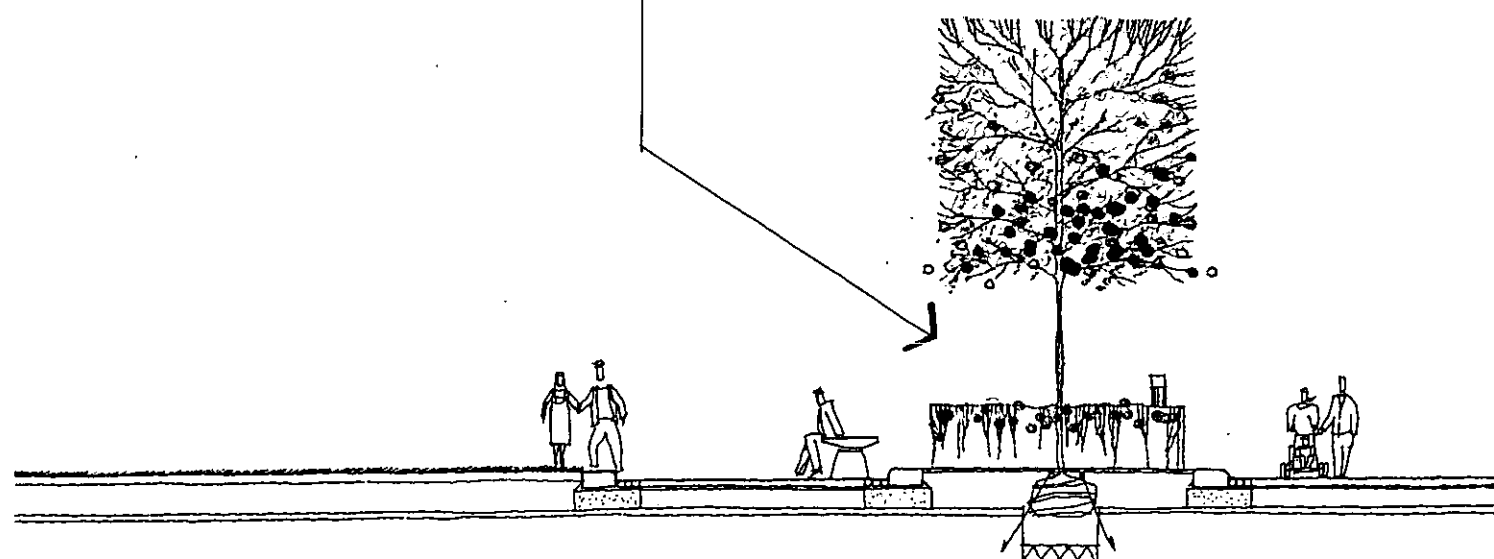


1:1	0	10mm	20	30	40	50	60	70
1:100	0	1m	2	3	4	5	6	7
1:5	0	100mm	200	300				
1:50	0	1m	2	3				
1:20	0	200mm	400	600	800	1000	1200	1400
1:200	0	2m	4	6	8	10	12	14
1:1250	0	10m	20	30	40	50	60	70
1:2500	0	20m	40	60	80	100	120	140

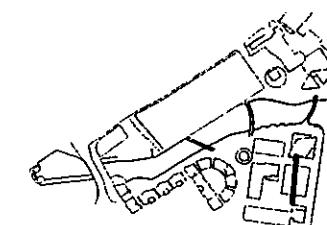


RANDLE SIDDELEY associates		2 Palmerston Court Palmerston City London SW6 4JL Telephone: 020 7627 7372 Facsimile: 020 7627 7273 Email: info@randsiddeley.co.uk	
Client		Circadian	
Project		Lots Road	
Drawing Landscape Section 8/12			
Scale	1:50	Job No.	688
Date	Dec 2002	Drawn	JLR/SA
		Checked	
Do not scale from drawings. Contractors must verify all dimensions on site before commencing any work or shop drawings. Figured dimensions are to be used in preference to plotted dimensions. If the drawing exceeds the specified limits in any way the architect is to be informed before work is initiated.			
Drawing No.	688/12	Revision No.	

28

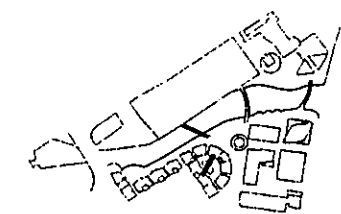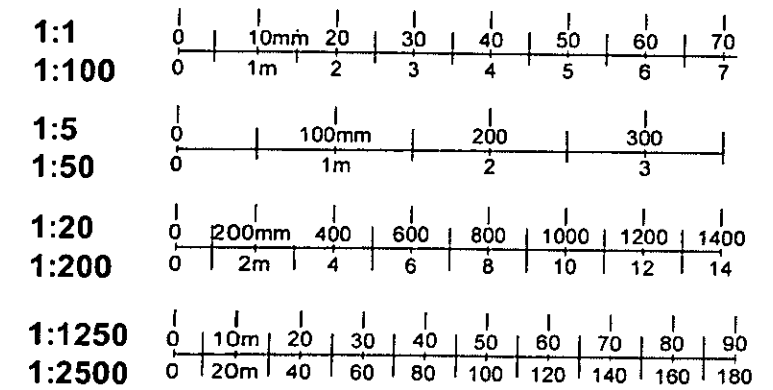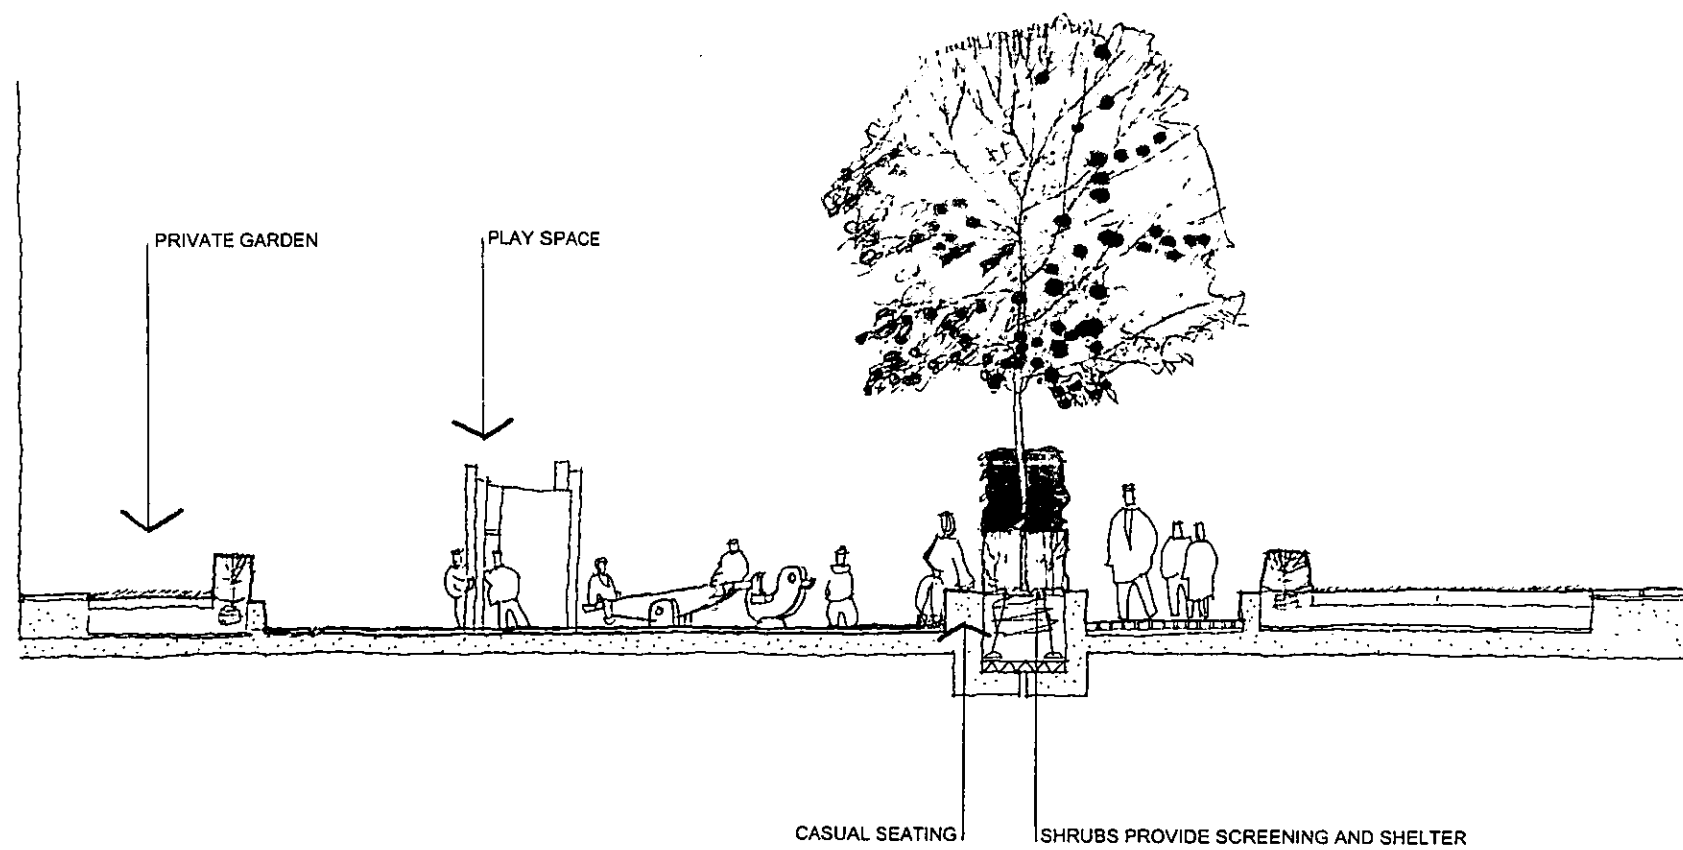


RANDLE SIDDELEY associates		2 Palmerston Court Palmerston Way London SW18 4AJ Telephone: 020 7827 7272 Facsimile: 020 7827 7273 Email: info@randsiddeley.co.uk	
Client: Circadian		Project: Lots Road	
Drawing: Landscape Section 10/12			
Scale: 1:50	Job No: 588	Date: Dec 2002	
Drawn: J.RSA	Checked: J.RSA	Do not scale from drawing. Contractors must verify all dimensions on site before commencing any work or other drawings. Figured dimensions are to be used in preference to scaled dimensions. If this drawing represents the quantities shown in any way the architect is to be informed before work is installed.	
Drawing No: 588/14		Revision No:	

29

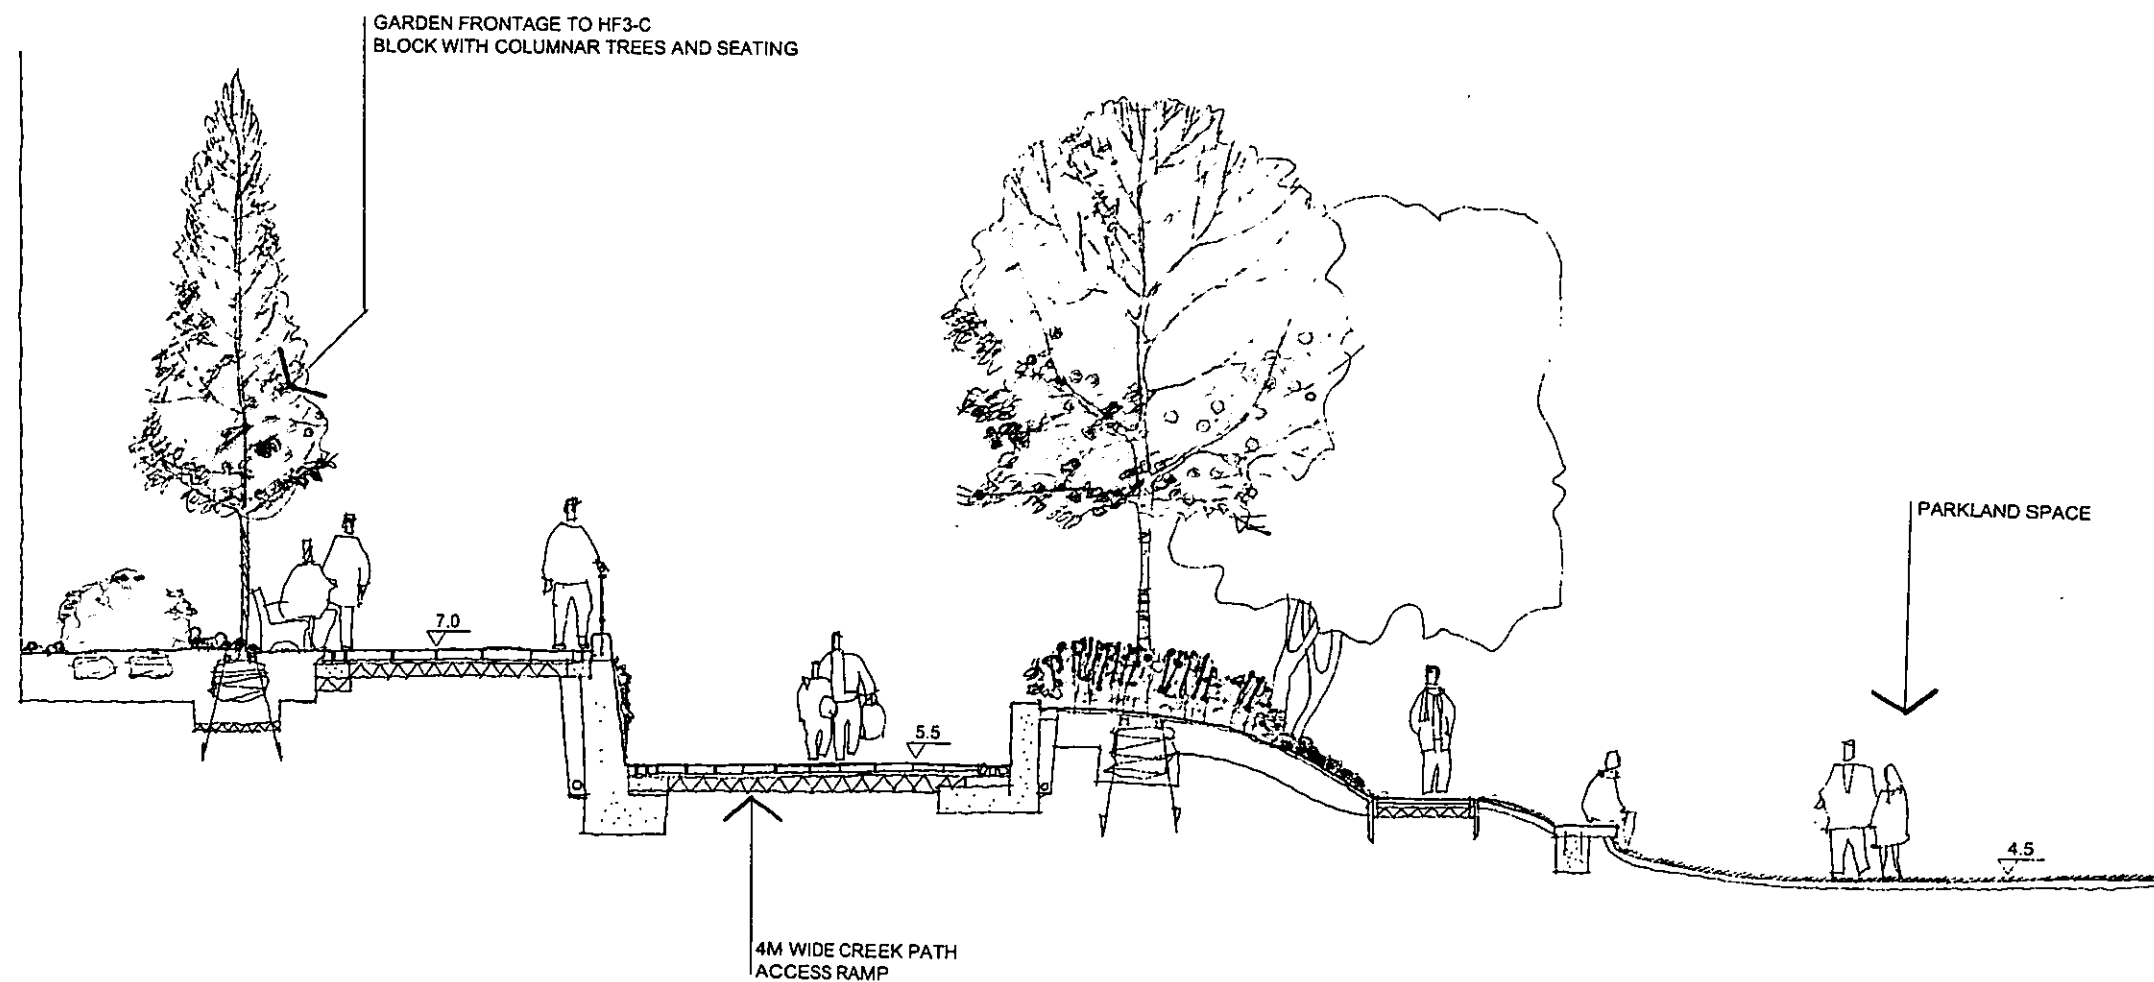


1:1	0	10mm	20	30	40	50	60	70
1:100	0	1m	2	3	4	5	6	7
1:5	0	100mm	200	300				
1:50	0	1m	2	3				
1:20	0	200mm	400	600	800	1000	1200	1400
1:200	0	2m	4	6	8	10	12	14
1:1250	0	10m	20	30	40	50	60	70
1:2500	0	20m	40	60	80	100	120	140

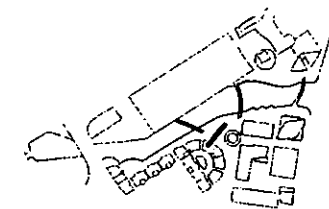

RANDLE SIDDELEY associates		2 Palmerston Court Palmerston Way London SW6 4AJ Telephone: 020 7527 7272 Facsimile: 020 7527 7273 Email: rsm@rsmassociates.co.uk	
Client: Circadian			
Project: Lots Road			
Drawing: Landscape Section 11/12			
Scale: 1:50	Job No. 688		
Date: Dec 2002	Drawn: JLR/SA	Checked:	
Do not scale from drawing. Consultations must verify all dimensions on site before commencing any work or shop drawings. Figured dimensions are to be used in preference to scaled dimensions. If this drawing represents the quantities listed in any way the architect is to be informed before work is initiated.			
Drawing No. 528/15		Revision No.	

30

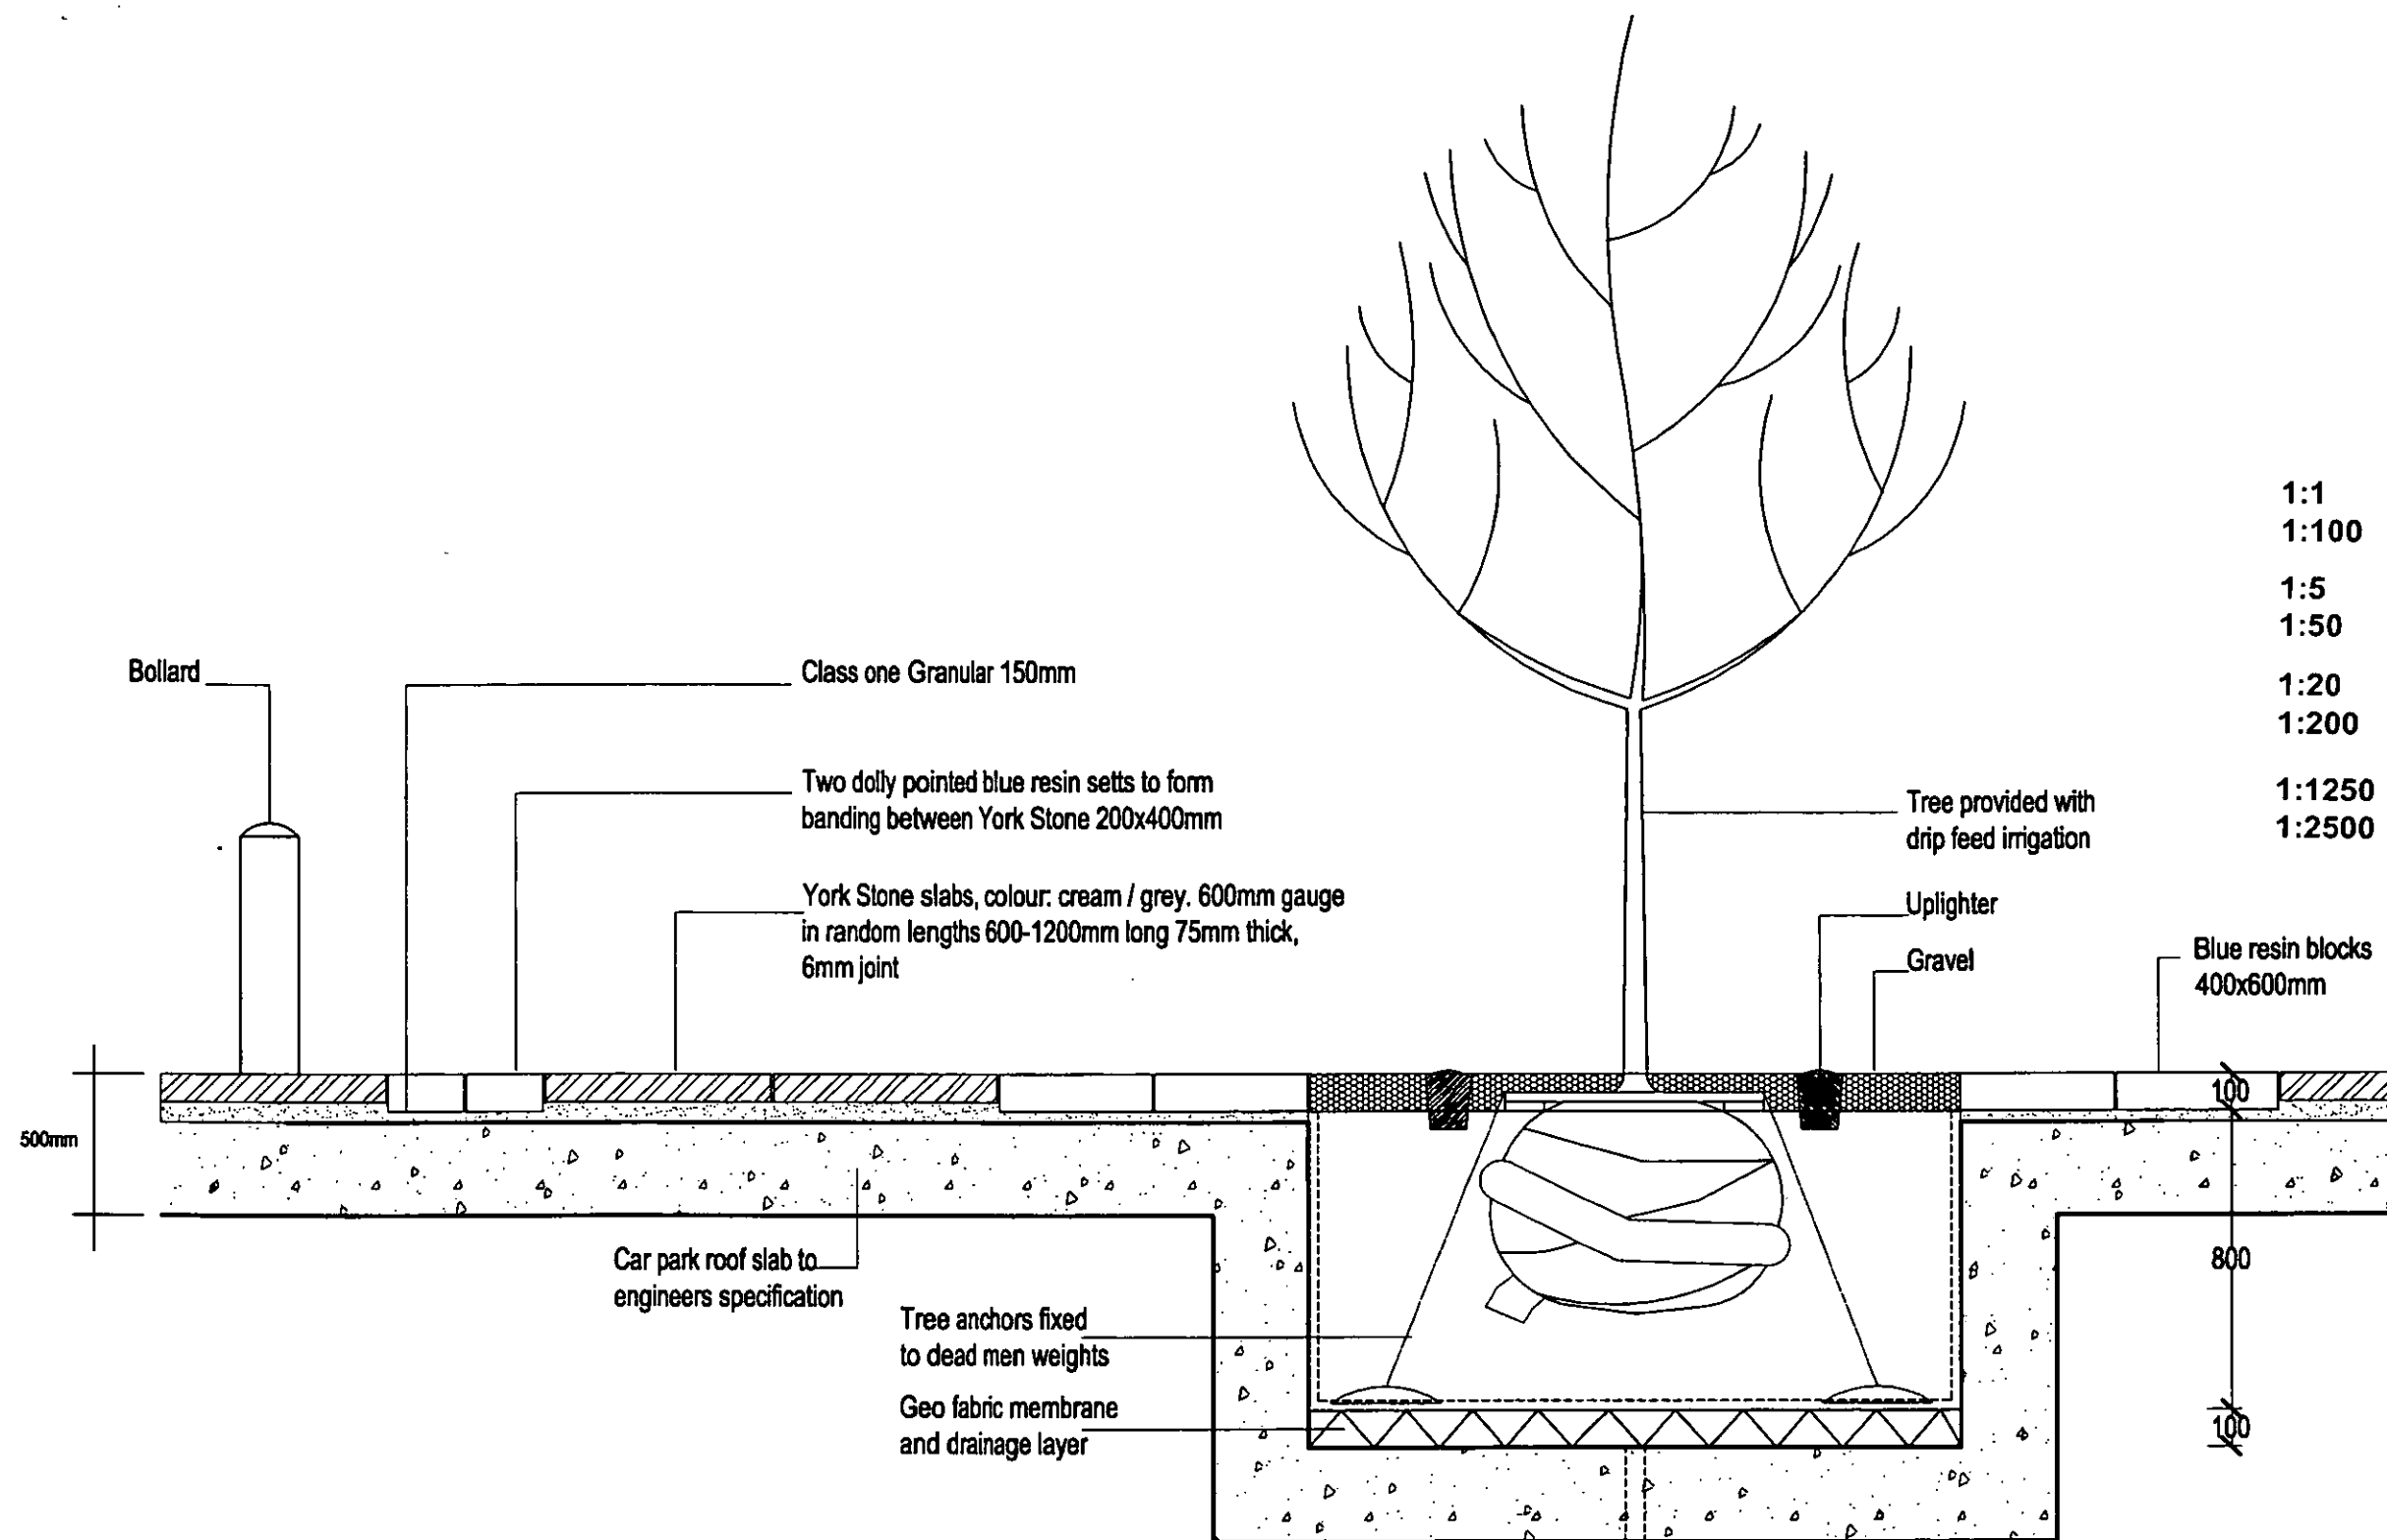

1:1	0 10mm 20 30 40 50 60 70
1:100	0 1m 2 3 4 5 6 7
1:5	0 100mm 200 300
1:50	0 1m 2 3
1:20	0 200mm 400 600 800 1000 1200 1400
1:200	0 2m 4 6 8 10 12 14
1:1250	0 10m 20 30 40 50 60 70 80 90
1:2500	0 20m 40 60 80 100 120 140 160 180

Typical Detail: York stone with granite trim + Tree pit above carpark slab
Scale 1:20

RANDLE SIDDELEY associates		2 Palmerston Court Palmerston Way London SW8 4AJ Telephone: 020 7627 7272 Facsimile: 020 7627 7273 Email: office@randlesiddeley.co.uk	
Client	Circadian		
Project	Lots Road Power Station Plaza		
Drawing	Paving Details (1)		
Scale	Various	Job No.	589
Date	02.12.02	Drawn	SB/RSA
		Checked	
Do not scale from drawing. Contractors must verify all dimensions on site before commencing any work or shop drawings. Figured dimensions are to be used in preference to scaled dimensions. If this drawing exceeds the quantities taken in any way the architects are to be informed before work is initiated.			
© Randle Siddeley Associates			
Drawing No.	589.18	Revision No.	